

THE POINT MISSION BAY - RESOURCE CONSENT - DRAWING LIST

DRAWING NUMBER	DRAWING NAME	REVISION
RC00.02	DRAWING LIST	B
RC02-01	EXISTING SITE PLAN	B
RC03-01	PROPOSED SITE PLAN	B
RC10-01	FLOOR PLAN - LEVEL B2	B
RC10-02	FLOOR PLAN - LEVEL B1	B
RC10-03	FLOOR PLAN - LEVEL G	B
RC10-04	FLOOR PLAN - LEVEL 1	B
RC10-05	FLOOR PLAN - LEVEL 2	B
RC10-06	FLOOR PLAN - LEVEL 3 PODIUM	B
RC10-07	FLOOR PLAN - LEVEL 4	B
RC10-08	FLOOR PLAN - LEVEL 5	B
RC10-09	FLOOR PLAN - LEVEL 6	B
RC10-10	FLOOR PLAN - LEVEL 7	B
RC10-11	FLOOR PLAN - LEVEL 8	B
RC10-12	FLOOR PLAN - LEVEL 9	B
RC10-13	FLOOR PLAN - LEVEL ROOF	B
RC11-11	FLOOR PLAN - BUILDING 1 - LEVEL B2	B
RC11-12	FLOOR PLAN - BUILDING 1 - LEVEL B1	B
RC11-13	FLOOR PLAN - BUILDING 1 - LEVEL G	B
RC11-14	FLOOR PLAN - BUILDING 1 - LEVEL 1	B
RC11-15	FLOOR PLAN - BUILDING 1 - LEVEL 2-5	B
RC11-16	FLOOR PLAN - BUILDING 1 - ROOF	B
RC11-21	FLOOR PLAN - BUILDING 2 - LEVEL B1	B
RC11-22	FLOOR PLAN - BUILDING 2 - LEVEL G	B
RC11-23	FLOOR PLAN - BUILDING 2 - LEVEL 1	B
RC11-24	FLOOR PLAN - BUILDING 2 - LEVEL 2	B
RC11-25	FLOOR PLAN - BUILDING 2 - LEVEL 3 PODIUM	B
RC11-26	FLOOR PLAN - BUILDING 2 - LEVEL 4-5	B
RC11-27	FLOOR PLAN - BUILDING 2 - LEVEL 6-7	B
RC11-28	FLOOR PLAN - BUILDING 2 - ROOF	B
RC11-31	FLOOR PLAN - BUILDING 3 - LEVEL 1	B
RC11-32	FLOOR PLAN - BUILDING 3 - LEVEL 2	B
RC11-33	FLOOR PLAN - BUILDING 3 - LEVEL 3 PODIUM	B
RC11-34	FLOOR PLAN - BUILDING 3 - LEVEL 4	B
RC11-35	FLOOR PLAN - BUILDING 3 - LEVEL 5-6	B
RC11-36	FLOOR PLAN - BUILDING 3 - LEVEL 7	B
RC11-37	FLOOR PLAN - BUILDING 3 - LEVEL 8	B
RC11-38	FLOOR PLAN - BUILDING 3 - ROOF	B
RC11-41	FLOOR PLAN - BUILDING 4 - LEVEL 2	B
RC11-42	FLOOR PLAN - BUILDING 4 - LEVEL 3 PODIUM	B
RC11-43	FLOOR PLAN - BUILDING 4 - LEVEL 4	B
RC11-44	FLOOR PLAN - BUILDING 4 - LEVEL 5	B
RC11-45	FLOOR PLAN - BUILDING 4 - LEVEL 6-9	B
RC11-46	FLOOR PLAN - BUILDING 4 - ROOF	B
RC11-51	FLOOR PLAN - BUILDING 5 - LEVEL 3 PODIUM	B
RC11-52	FLOOR PLAN - BUILDING 5 - LEVEL 4	B
RC11-53	FLOOR PLAN - BUILDING 5 - LEVEL 5	B
RC11-54	FLOOR PLAN - BUILDING 5 - LEVEL 6-8	B
RC11-55	FLOOR PLAN - BUILDING 5 - ROOF	B
RC20-01	SITE ELEVATIONS	B
RC21-11	PART ELEVATION - BUILDING 1	B
RC21-21	PART ELEVATION - BUILDING 2	B
RC21-31	PART ELEVATION - BUILDING 3	B
RC21-41	PART ELEVATION - BUILDING 4	B
RC21-51	PART ELEVATION - BUILDING 5	B
RC30-01	SITE SECTIONS	B
RC31-11	PART SECTIONS - BUILDING 1	B
RC31-21	PART SECTIONS - BUILDING 2	B
RC31-31	PART SECTIONS - BUILDING 3	B
RC31-41	PART SECTIONS - BUILDING 4	B
RC31-51	PART SECTIONS - BUILDING 5	B
RC32-10	HIRB AND HEIGHT PLANE	B
RC80-01	SUN STUDIES - SUMMER SOLSTICE	B
RC80-02	SUN STUDIES - AUTUMN EQUINOX	B
RC80-03	SUN STUDIES - WINTER SOLSTICE	B
RC80-04	SUN STUDIES - SPRING EQUINOX	B

Grand total: 66

Warren and Mahoney Living  
New Zealand Ltd

Ground Floor, Mason Bros.  
139 Pakemham Street West  
Wynyard Quarter  
Auckland 1010  
New Zealand  
Phone + 64 9 309 4894

Registered Architects and Designers  
www.warrenandmahoney.com

 WARREN AND MAHONEY®

Revisions

A	09.2025	RESOURCE CONSENT
B	08.11.25	RESOURCE CONSENT

Key Plan

Notes

Consultants

HOLMES STRUCTURES  
Structural Engineer  
  
MESH CONSULTING  
Mechanical Engineer  
  
HOLMES FIRE  
Fire Engineer  
  
MESH CONSULTING  
Electrical Engineer

Client

NGĀTI WHĀTUA ŌRĀKEI WHAI  
RAWA LTD  
GENERUS LIVING GROUP

Project Title

THE POINT, MISSION  
BAY

Orakei  
Auckland 1071

All dimension to be verified on site before producing  
shop drawings or commencing any work.  
Do not scale. The copyright of this drawing remains  
with Warren and Mahoney Living New Zealand Ltd.

Drawing Title

DRAWING LIST

Drawing Status

RESOURCE CONSENT

Drawing Details

Scale	@ A1
Date	08.11.25
Job No	10476
Drawn	Author
Checked	Checker


Drawing No

RC00.02

Revision


B



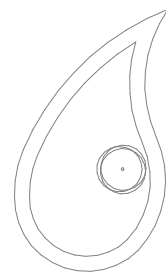

JOE AND RENE HAWKE MEMORIAL

TAKAPARAWHAU

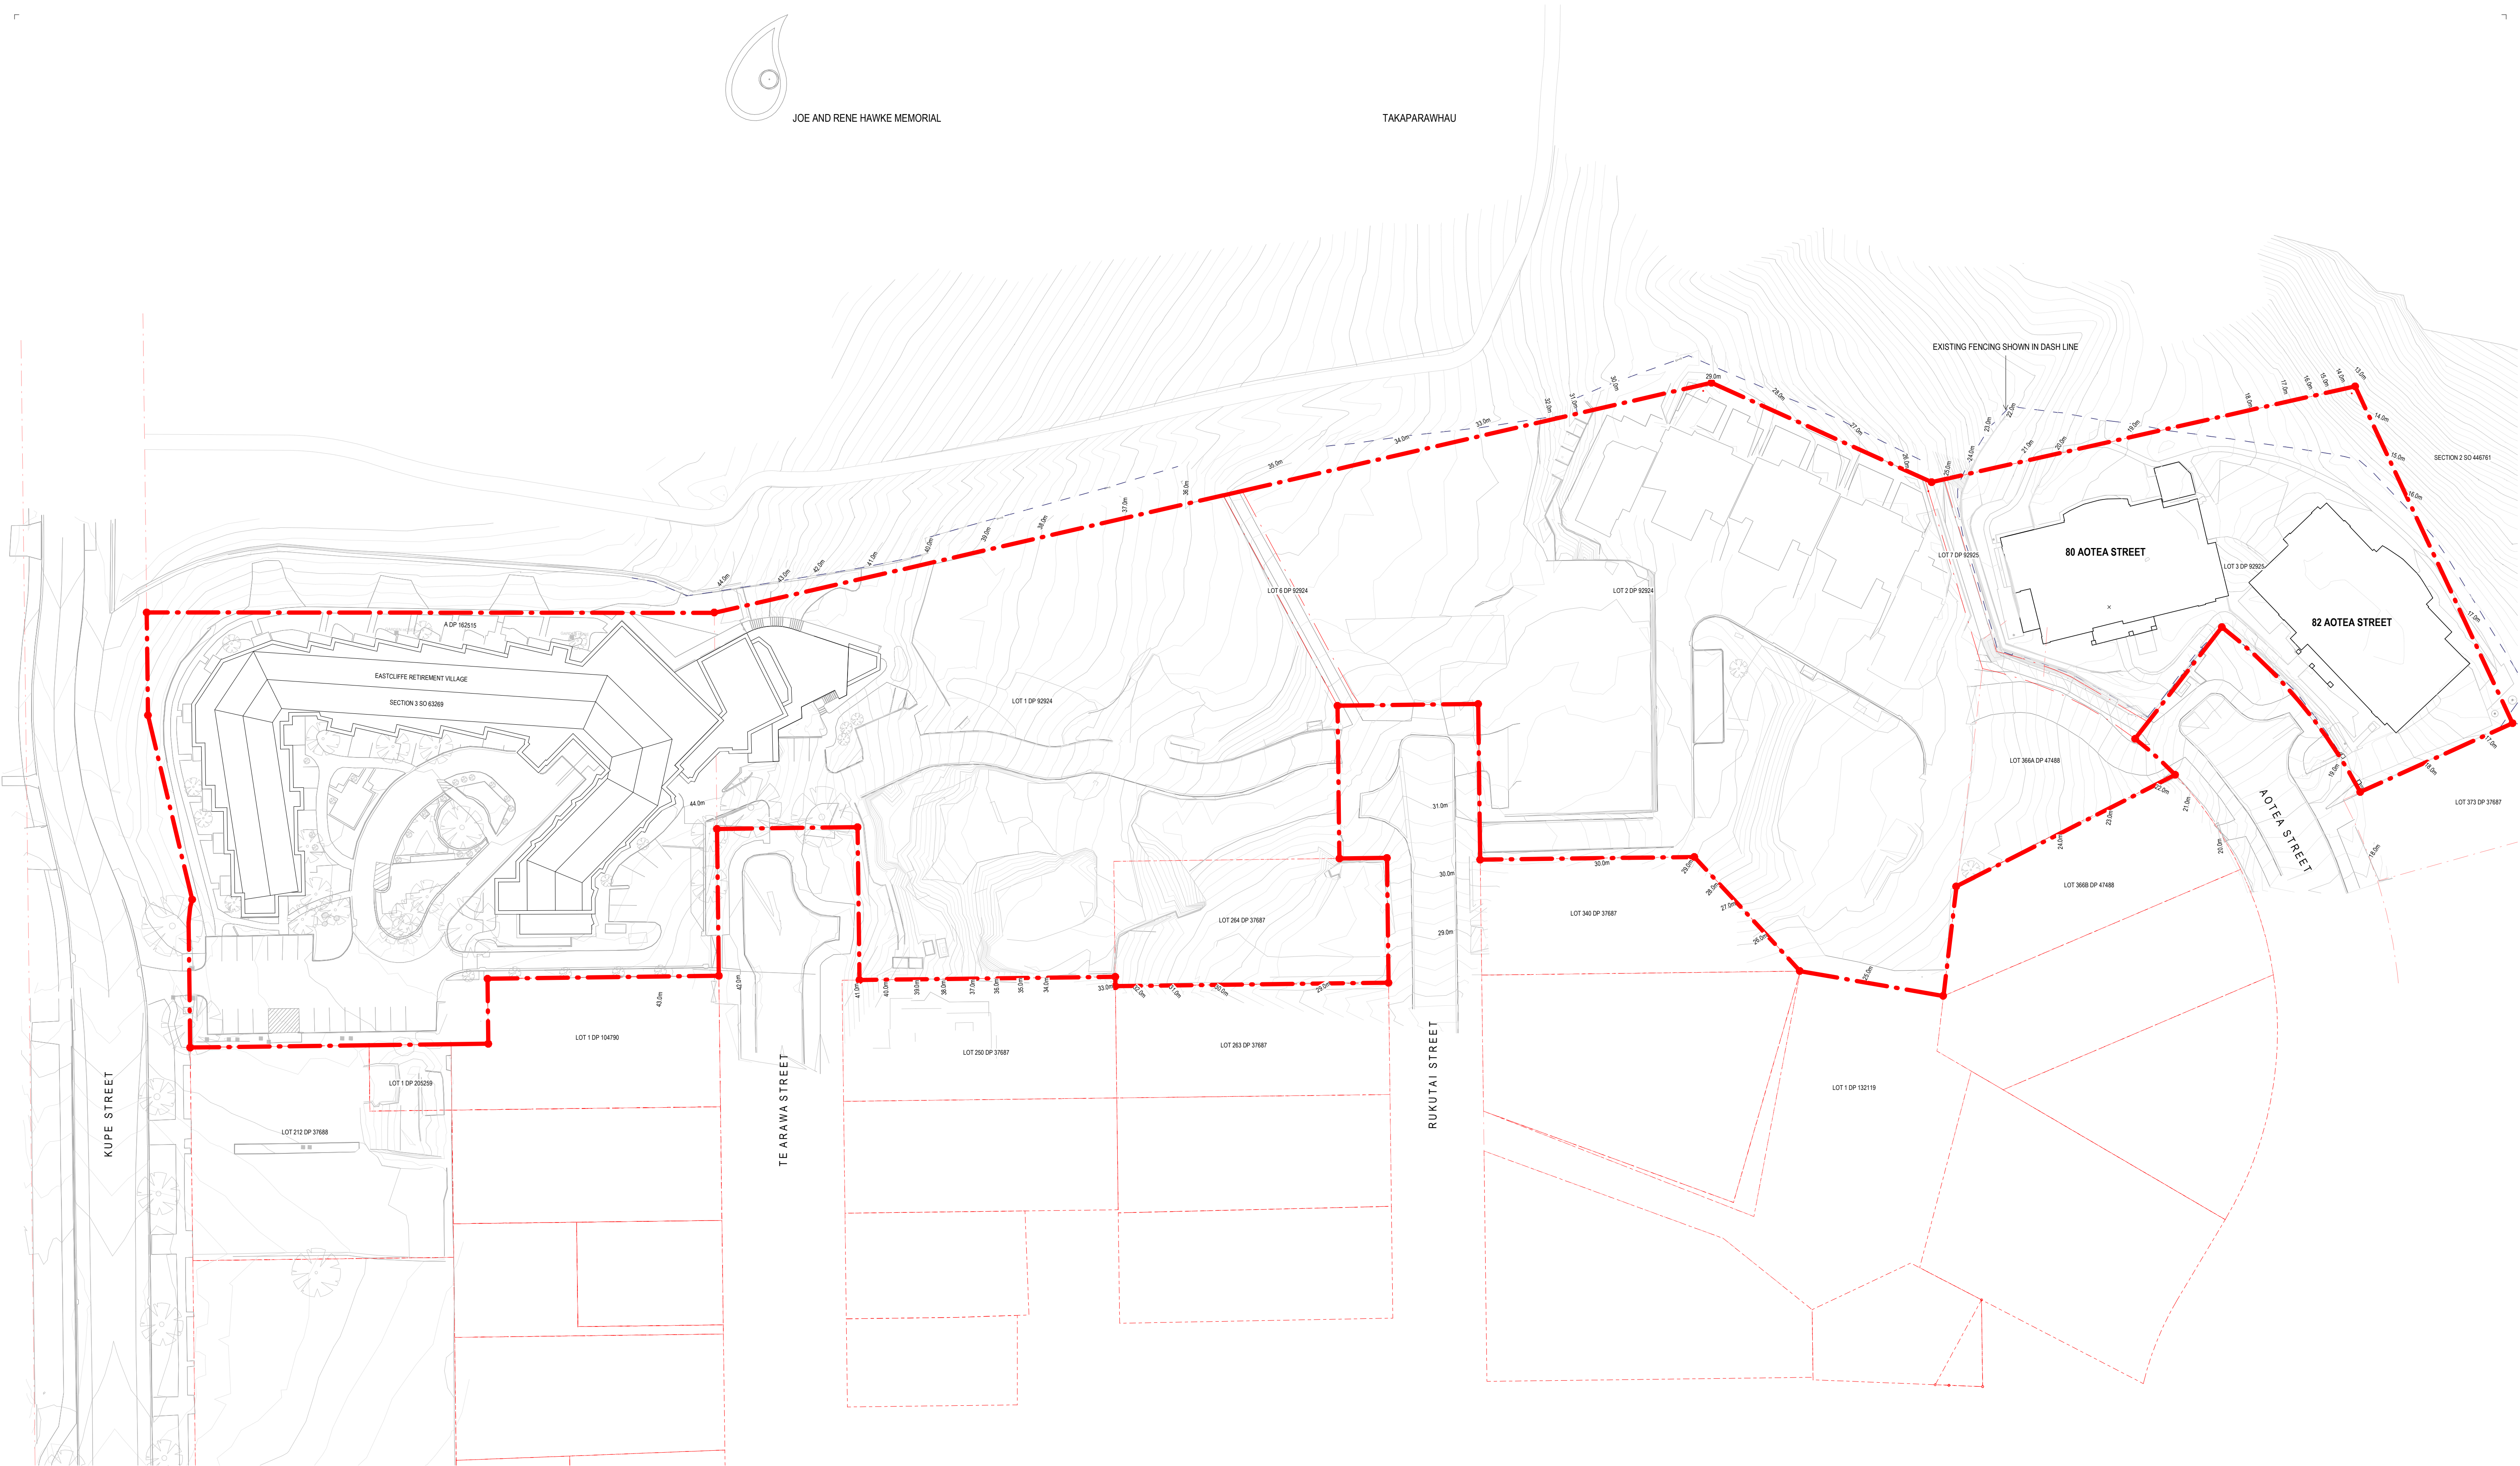

## EXISTING SITE PLAN

1 : 500

### Warren and Mahoney Living New Zealand Ltd

Ground Floor, Mason Bros.  
139 Pakenham Street West  
Wynyard Quarter  
Auckland 1010  
New Zealand  
Phone + 64 9 309 4894

Registered Architects and Designers  
www.warrenandmahoney.com


**WARREN AND MAHONEY**

### Revisions

A	09.2025	RESOURCE CONSENT
B	08.11.25	RESOURCE CONSENT

### Key Plan

### Notes

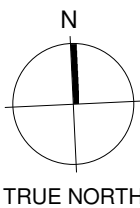

### Consultants

HOLMES STRUCTURES  
Structural Engineer  
MESH CONSULTING  
Mechanical Engineer  
HOLMES FIRE  
Fire Engineer  
MESH CONSULTING  
Electrical Engineer

### Client

NGĀTI WHĀTUA ŌRĀKEI WHAI  
RAWA LTD  
GENERUS LIVING GROUP

### Project Title

**THE POINT, MISSION  
BAY**

Orakei  
Auckland 1071

All dimension to be verified on site before producing  
shop drawings or commencing any work.  
Do not scale. The copyright of this drawing remains  
with Warren and Mahoney Living New Zealand Ltd.

### Drawing Title

**EXISTING SITE PLAN**

### Drawing Status

**RESOURCE CONSENT**

### Drawing Details

Scale	1 : 500@ A1
Date	08.11.25
Job No	10476
Drawn	WAM
Checked	WAM


### Drawing No

**RC02-01**

### Revision


**B**



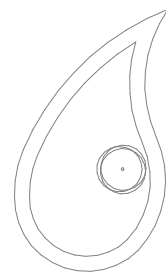

JOE AND RENE HAWKE MEMORIAL

TAKAPARAWHAU

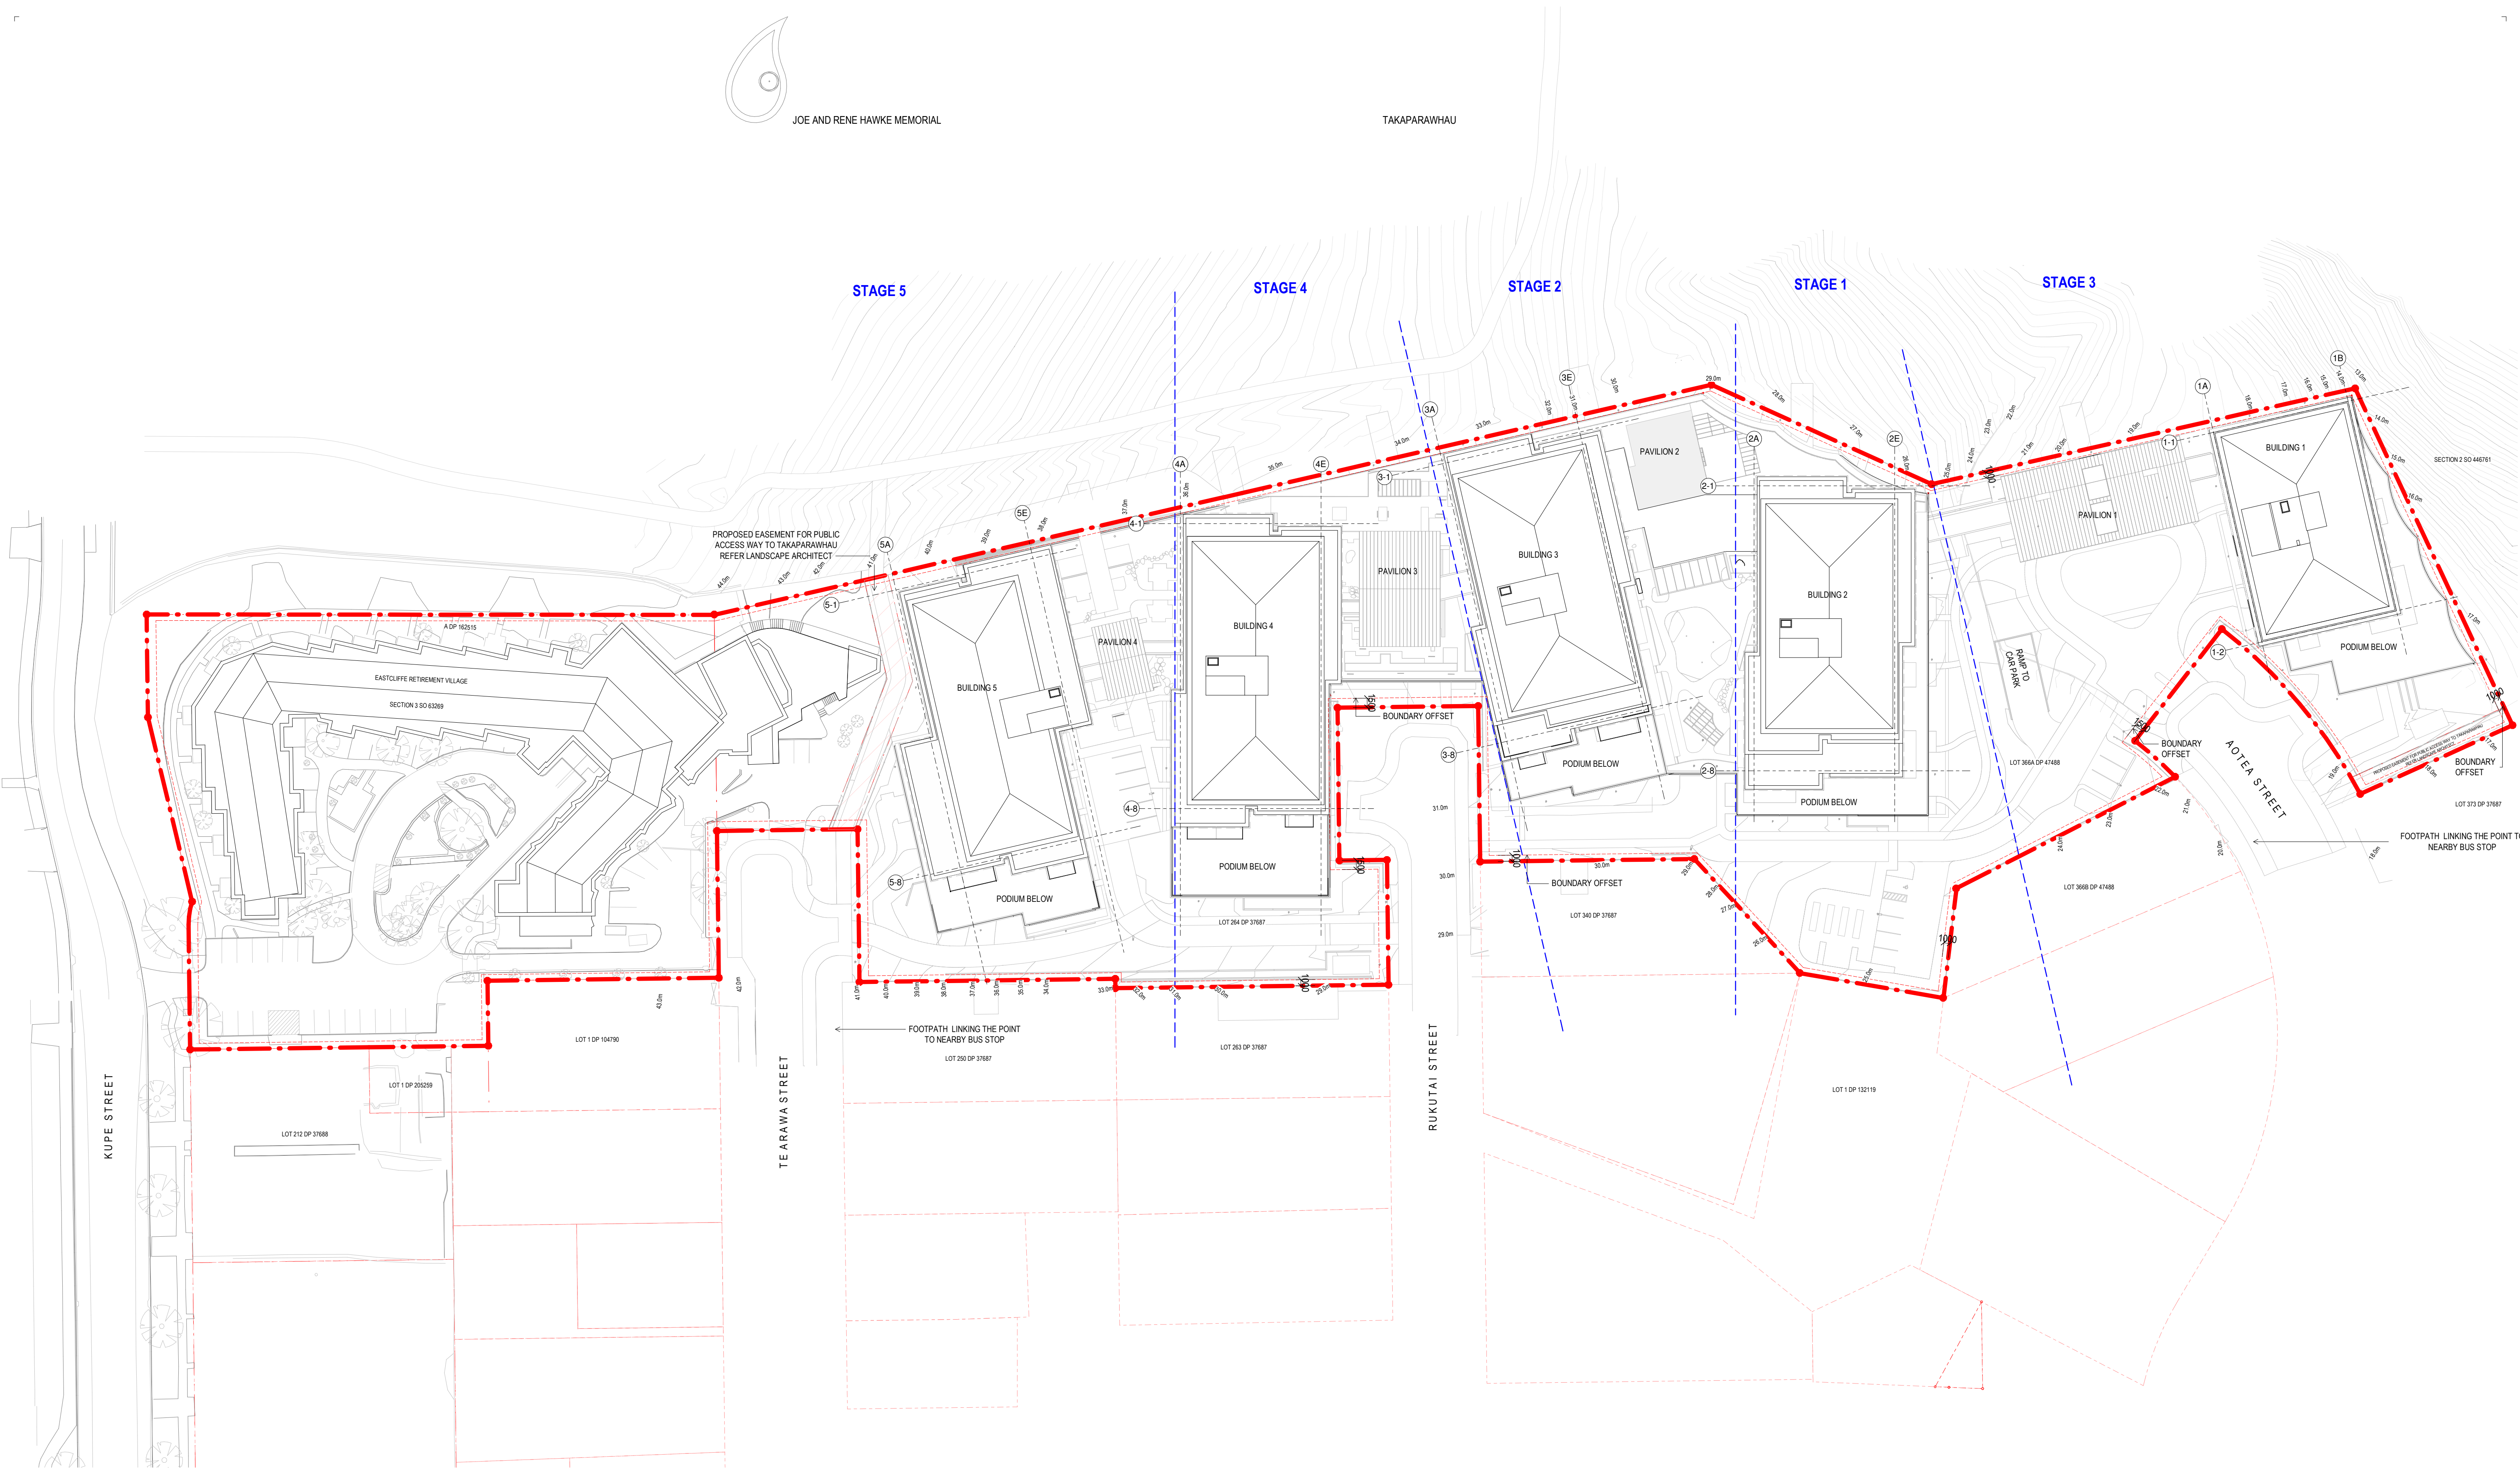

RC PROPOSED SITE PLAN

1 : 500

Warren and Mahoney Living  
New Zealand Ltd

Ground Floor, Mason Bros.  
139 Pakenham Street West  
Wynyard Quarter  
Auckland 1010  
New Zealand  
Phone + 64 9 309 4894


Registered Architects and Designers  
www.warrenandmahoney.com  
WARREN AND MAHONEY®

Revisions

A	09.2025	RESOURCE CONSENT
B	08.11.25	RESOURCE CONSENT

Key Plan

Notes

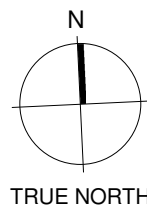

Consultants

HOLMES STRUCTURES  
Structural Engineer  
MESH CONSULTING  
Mechanical Engineer  
HOLMES FIRE  
Fire Engineer  
MESH CONSULTING  
Electrical Engineer

Client

NGĀTI WHĀTUA ŌRĀKEI WHAI  
RAWA LTD  
GENERUS LIVING GROUP

Project Title

THE POINT, MISSION  
BAY  
Orakei  
Auckland 1071

All dimension to be verified on site before producing  
shop drawings or commencing any work.  
Do not scale. The copyright of this drawing remains  
with Warren and Mahoney Living New Zealand Ltd.

Drawing Title

PROPOSED SITE  
PLAN

Drawing Status

RESOURCE CONSENT

Drawing Details

Scale	1 : 500@ A1
Date	08.11.25
Job No	10476
Drawn	WAM
Checked	WAM


Drawing No

RC03-01

Revision

B




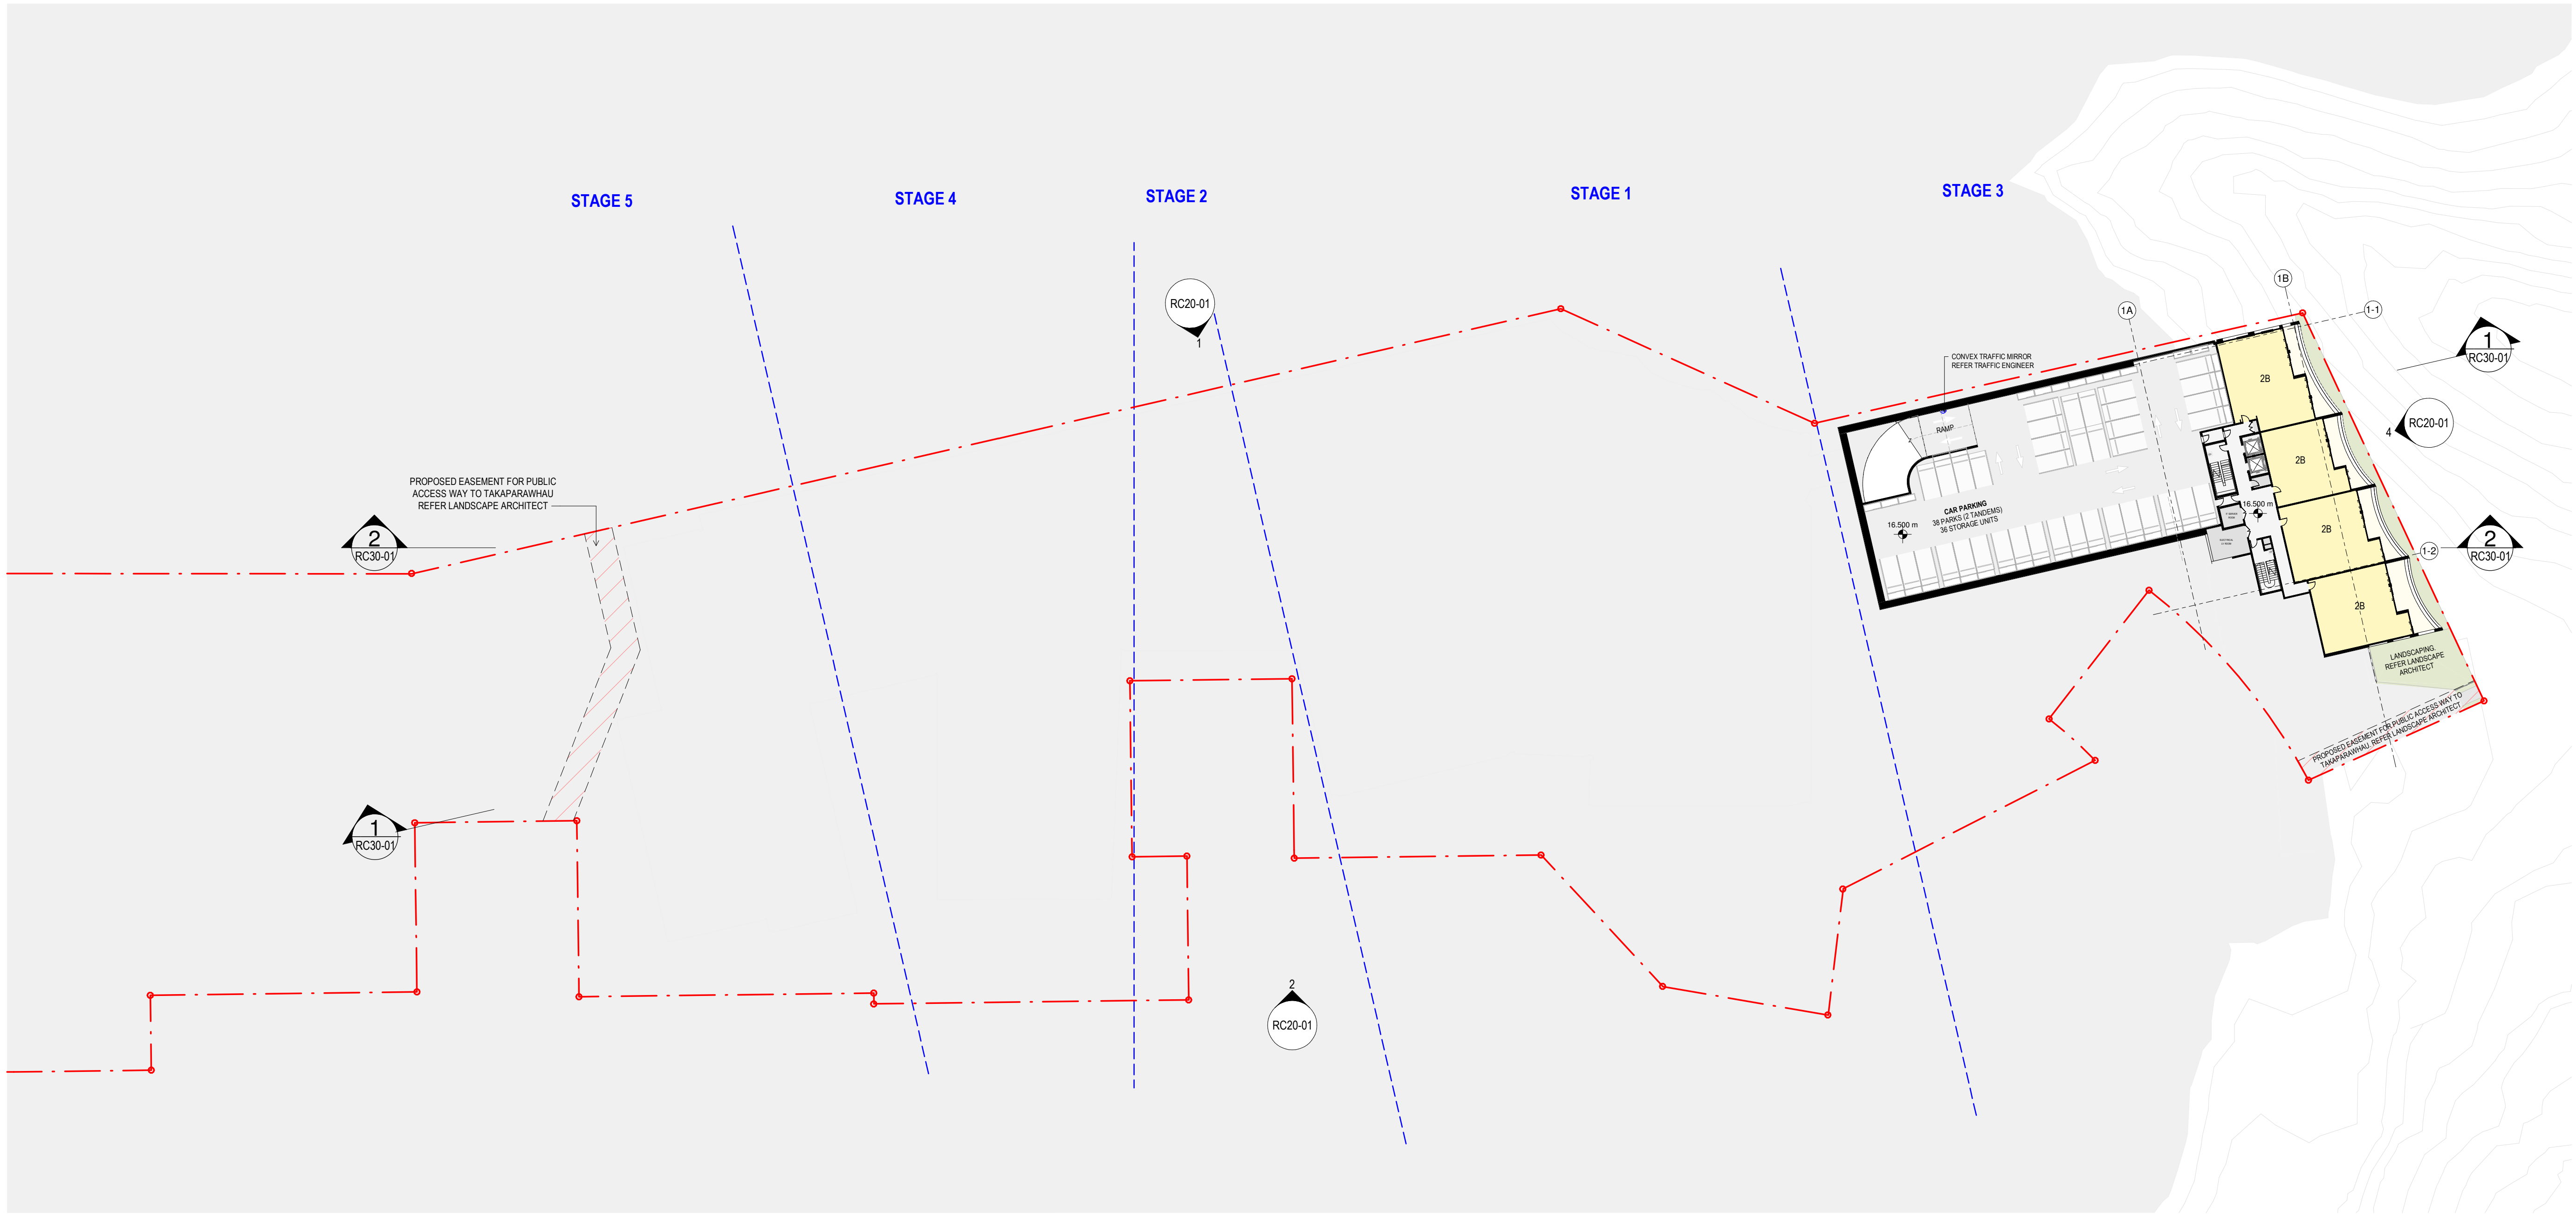


- APARTMENTS - 1 BED
- APARTMENTS - 2 BED
- APARTMENTS - 3 BED
- AMENITY
- BOH
- CARPARKING
- LANDSCAPING BY OTHERS

Warren and Mahoney Living  
New Zealand Ltd  
Ground Floor, Mason Bros.  
139 Pakenham Street West  
Wynyard Quarter  
Auckland 1010  
New Zealand  
Phone + 64 9 309 4894  
Registered Architects and Designers  
www.warrenandmahoney.com  
WARREN AND MAHONEY

Revisions		
A	09.2025	RESOURCE CONSENT
B	08.11.25	RESOURCE CONSENT

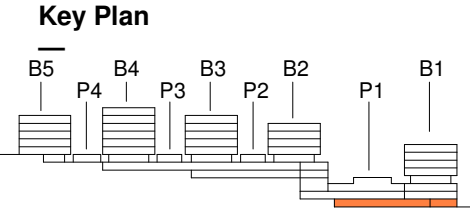

Notes

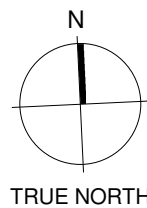

Consultants  
HOLMES STRUCTURES  
Structural Engineer  
MESH CONSULTING  
Mechanical Engineer  
HOLMES FIRE  
Fire Engineer  
MESH CONSULTING  
Electrical Engineer

Client  
NGĀTI WHĀTUA ŌRĀKEI WHAI  
RAWA LTD  
GENERUS LIVING GROUP

Project Title  
THE POINT, MISSION  
BAY  
Orakei  
Auckland 1071

All dimension to be verified on site before producing  
shop drawings or commencing any work.  
Do not scale. The copyright of this drawing remains  
with Warren and Mahoney Living New Zealand Ltd.


Drawing Title  
FLOOR PLAN -  
LEVEL B2

Drawing Status  
RESOURCE CONSENT

Drawing Details	
Scale	1 : 500@ A1
Date	08.11.25
Job No	10476
Drawn	WAM
Checked	WAM

Drawing No	Revision
RC10-01	(B)




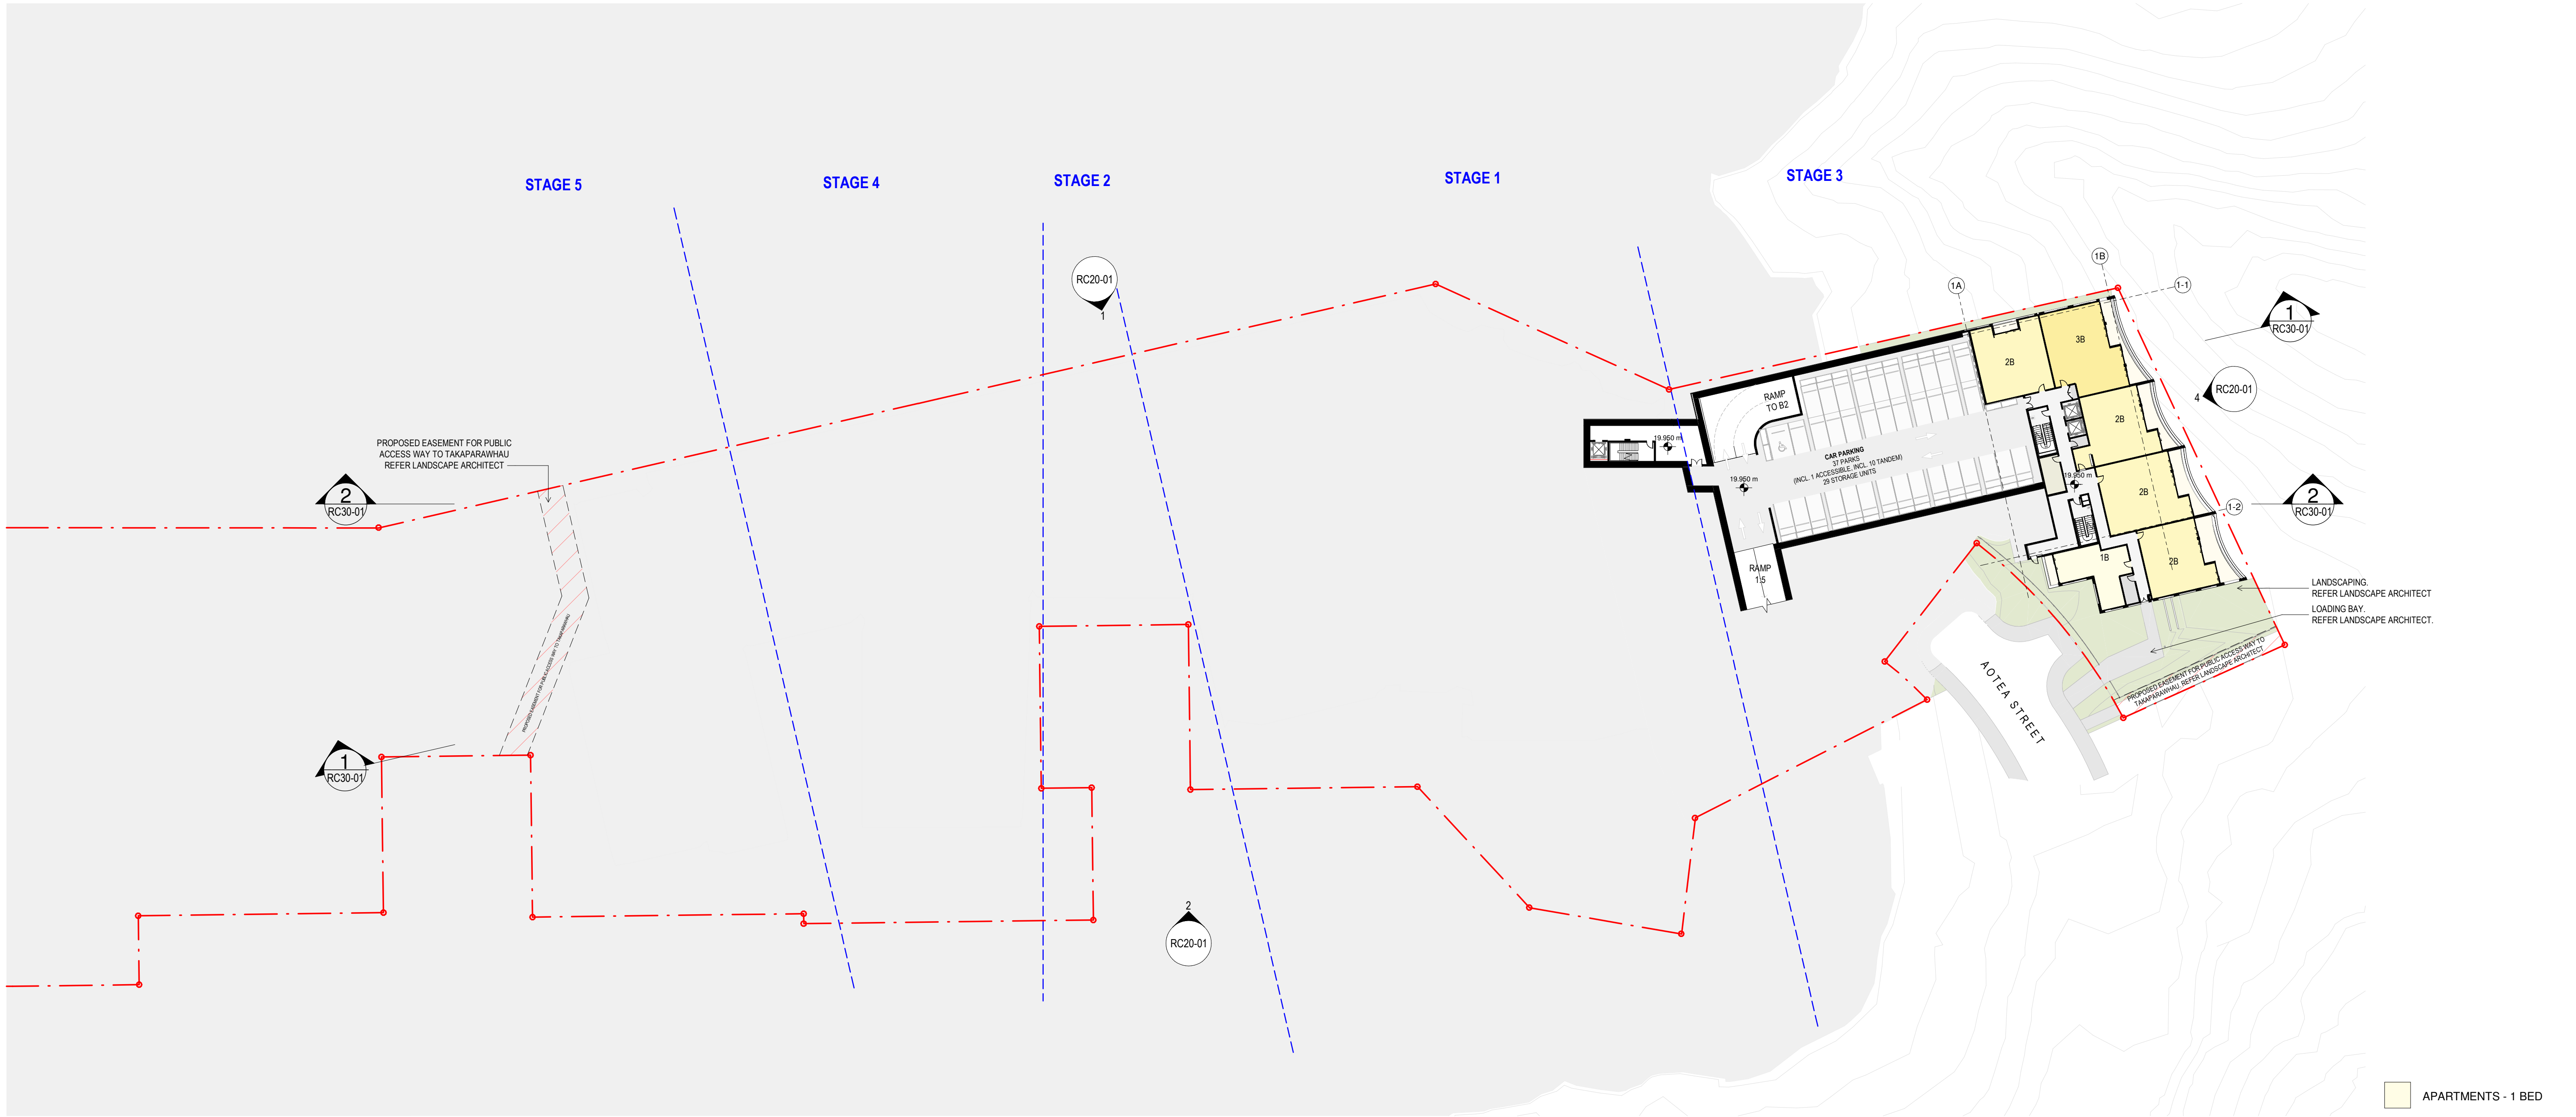


- APARTMENTS - 1 BED
- APARTMENTS - 2 BED
- APARTMENTS - 3 BED
- AMENITY
- BOH
- CARPARKING
- LANDSCAPING BY OTHERS

Warren and Mahoney Living  
New Zealand Ltd  
Ground Floor, Mason Bros.  
139 Pakenham Street West  
Wynyard Quarter  
Auckland 1010  
New Zealand  
Phone + 64 9 309 4894  
Registered Architects and Designers  
www.warrenandmahoney.com  
WARREN AND MAHONEY®

Revisions		
A	09.2025	RESOURCE CONSENT
B	08.11.25	RESOURCE CONSENT

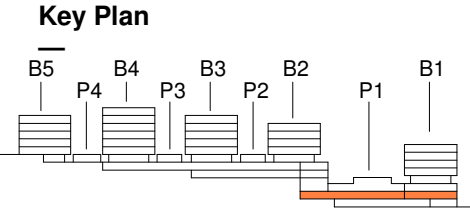

Notes

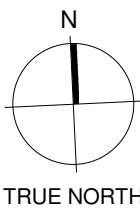

Consultants  
HOLMES STRUCTURES  
Structural Engineer  
MESH CONSULTING  
Mechanical Engineer  
HOLMES FIRE  
Fire Engineer  
MESH CONSULTING  
Electrical Engineer

Client  
NGĀTI WHĀTUA ŌRĀKEI WHAI  
RAWA LTD  
GENERUS LIVING GROUP

Project Title  
THE POINT, MISSION  
BAY  
Orakei  
Auckland 1071

All dimension to be verified on site before producing  
shop drawings or commencing any work.  
Do not scale. The copyright of this drawing remains  
with Warren and Mahoney Living New Zealand Ltd.


Drawing Title  
FLOOR PLAN -  
LEVEL B1

Drawing Status  
RESOURCE CONSENT

Drawing Details	
Scale	1 : 500@ A1
Date	08.11.25
Job No	10476
Drawn	WAM
Checked	WAM

Drawing No	Revision
RC10-02	(B)



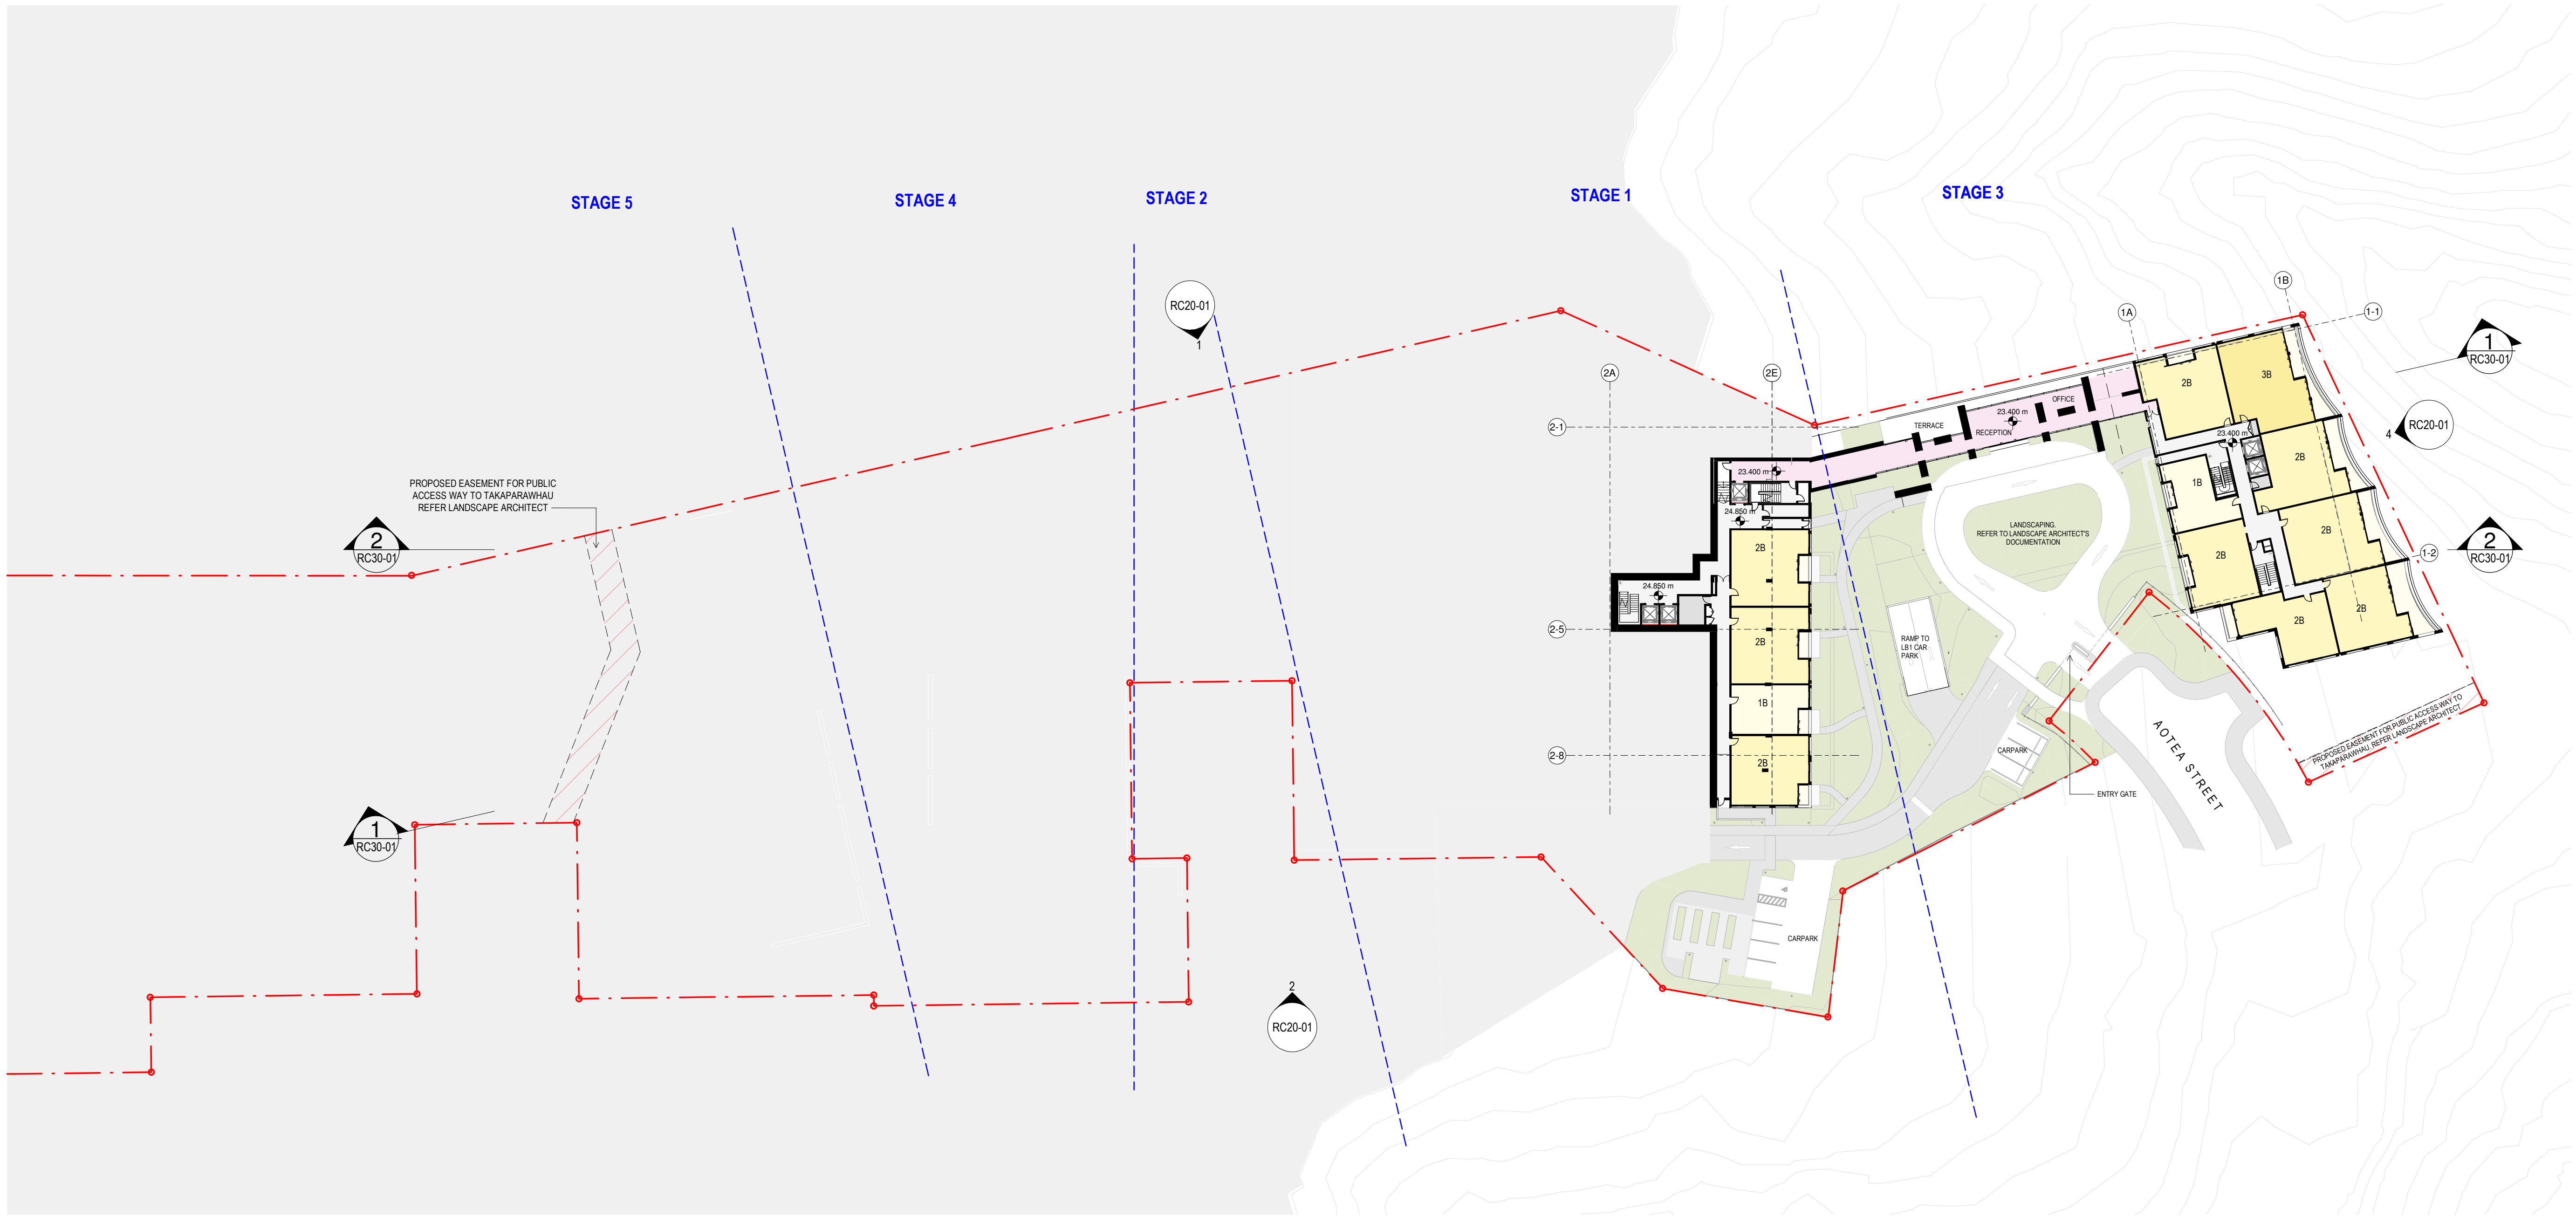

- APARTMENTS - 1 BED
- APARTMENTS - 2 BED
- APARTMENTS - 3 BED
- AMENITY
- BOH
- CARPARKING
- LANDSCAPING BY OTHERS

Warren and Mahoney Living  
New Zealand Ltd


Ground Floor, Mason Bros.  
139 Pakenham Street West  
Wynyard Quarter  
Auckland 1010  
New Zealand  
Phone + 64 9 309 4894

Registered Architects and Designers  
www.warrenandmahoney.com  
WARREN AND MAHONEY®


Revisions

A	09.2025	RESOURCE CONSENT
B	08.11.25	RESOURCE CONSENT

Key Plan

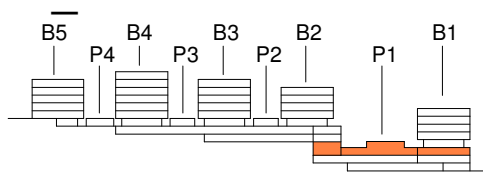

Notes

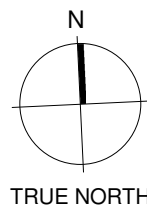

Consultants

HOLMES STRUCTURES  
Structural Engineer  
MESH CONSULTING  
Mechanical Engineer  
HOLMES FIRE  
Fire Engineer  
MESH CONSULTING  
Electrical Engineer

Client

NGĀTI WHĀTUA ŌRĀKEI WHAI  
RAWA LTD  
GENERUS LIVING GROUP

Project Title

THE POINT, MISSION  
BAY

Orakei  
Auckland 1071

All dimension to be verified on site before producing  
shop drawings or commencing any work.  
Do not scale. The copyright of this drawing remains  
with Warren and Mahoney Living New Zealand Ltd.

Drawing Title

FLOOR PLAN -  
LEVEL G

Drawing Status

RESOURCE CONSENT

Drawing Details

Scale	1 : 500@ A1
Date	08.11.25
Job No	10476
Drawn	WAM
Checked	WAM


Drawing No

RC10-03

Revision

(B)




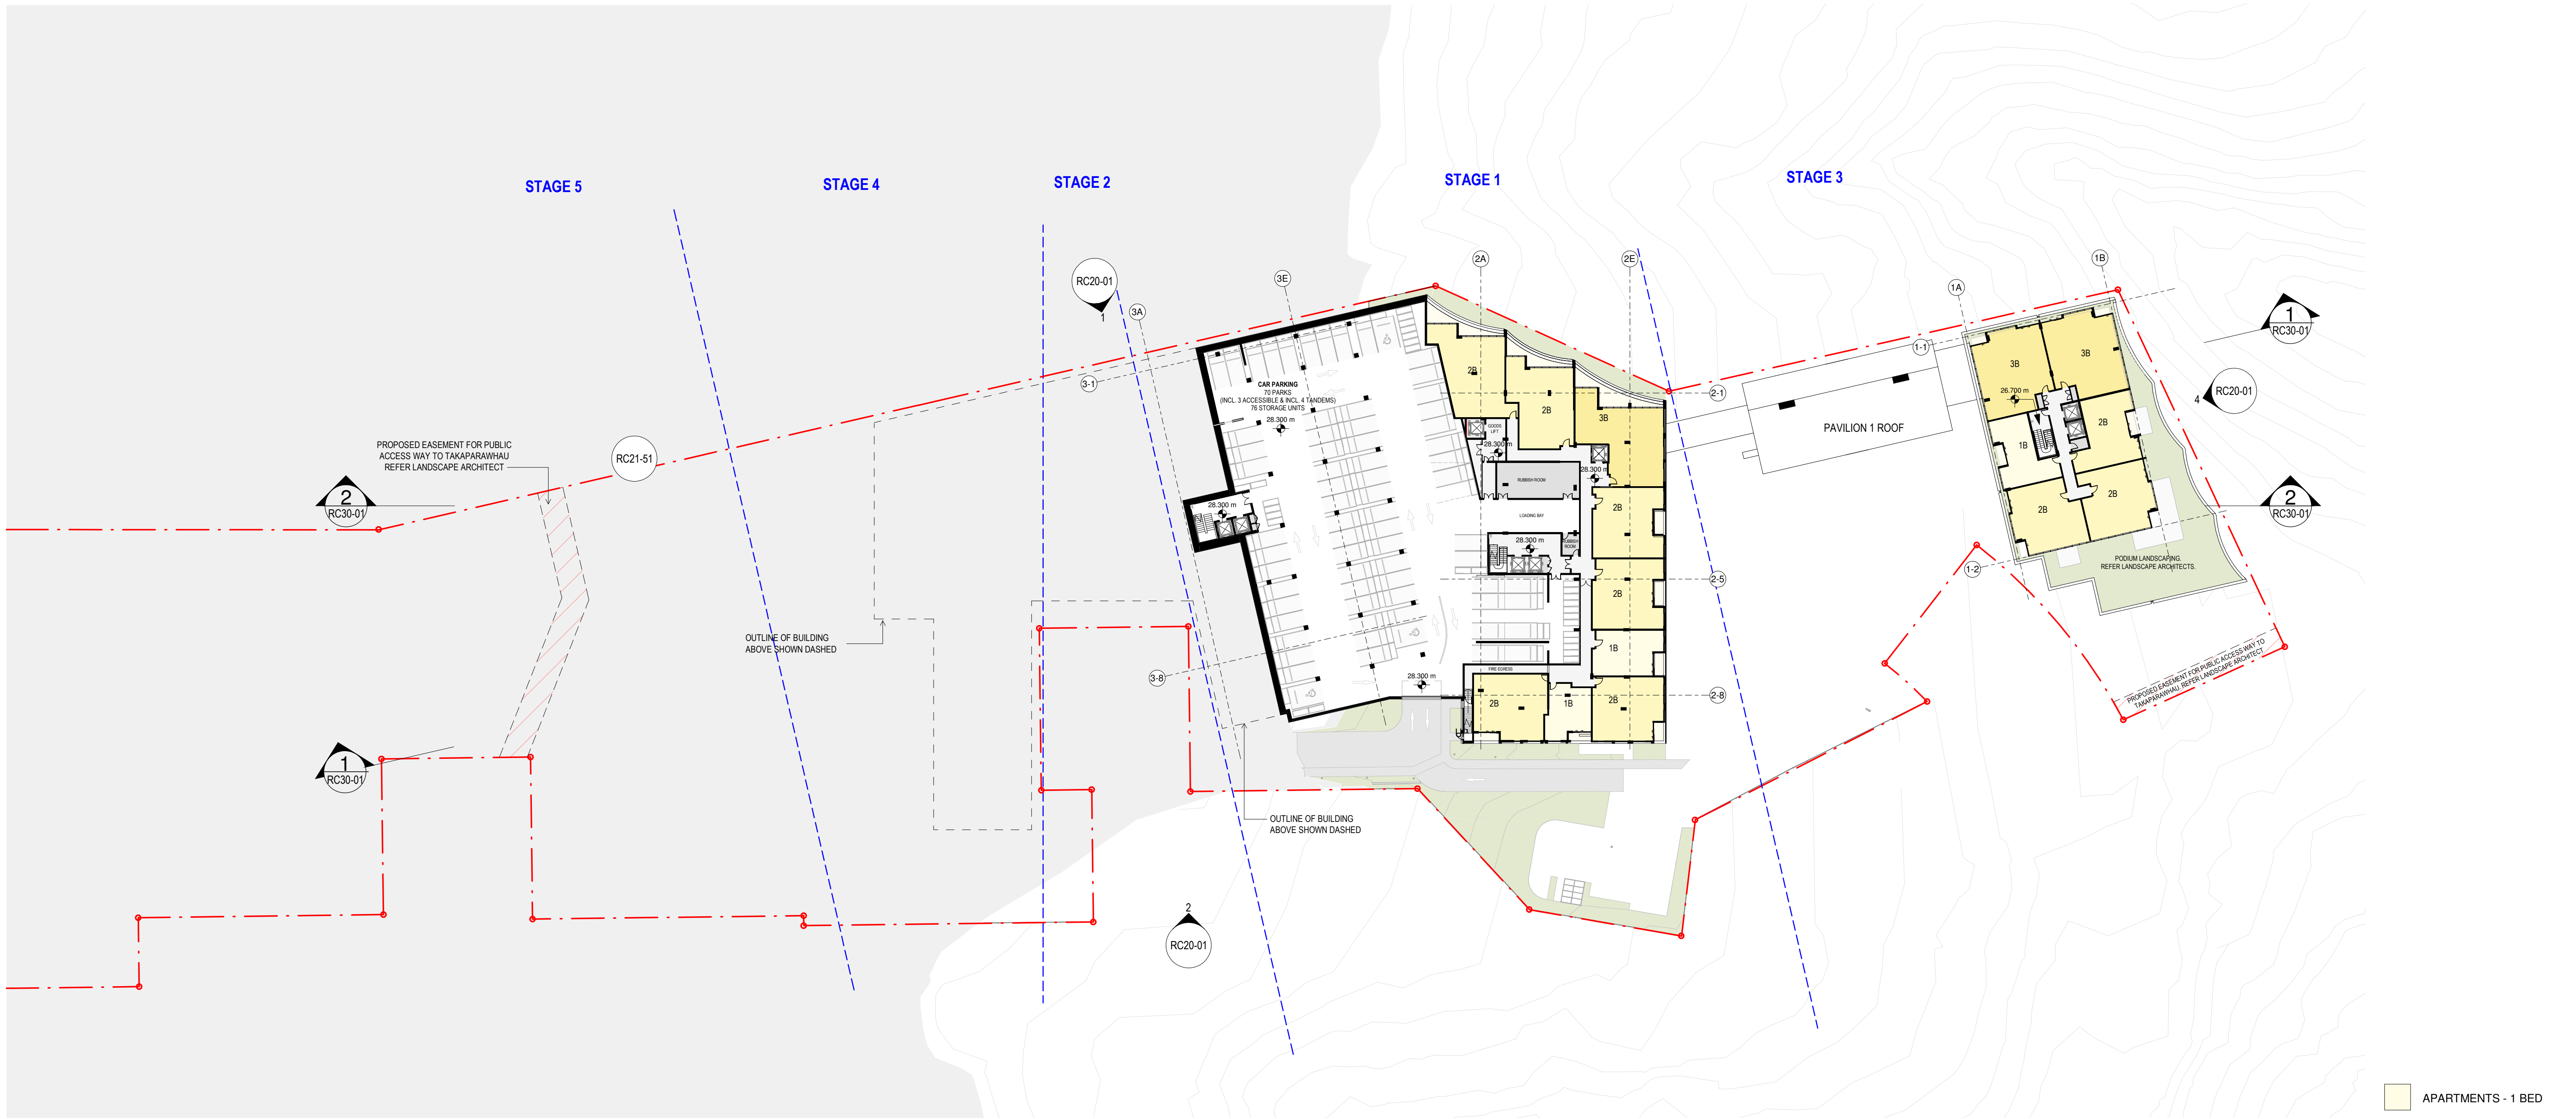


- APARTMENTS - 1 BED
- APARTMENTS - 2 BED
- APARTMENTS - 3 BED
- AMENITY
- BOH
- CARPARKING
- LANDSCAPING BY OTHERS

Warren and Mahoney Living  
New Zealand Ltd  
Ground Floor, Mason Bros.  
139 Pakenham Street West  
Wynyard Quarter  
Auckland 1010  
New Zealand  
Phone + 64 9 309 4894  
Registered Architects and Designers  
www.warrenandmahoney.com  
WARREN AND MAHONEY

Revisions		
A	09.2025	RESOURCE CONSENT
B	08.11.25	RESOURCE CONSENT

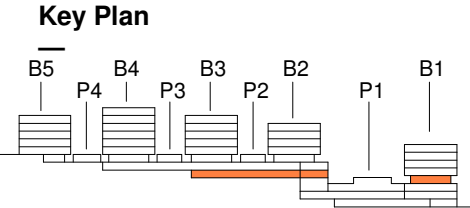

Notes

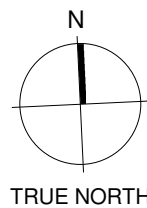

Consultants  
HOLMES STRUCTURES  
Structural Engineer  
MESH CONSULTING  
Mechanical Engineer  
HOLMES FIRE  
Fire Engineer  
MESH CONSULTING  
Electrical Engineer

Client  
NGĀTI WHĀTUA ŌRĀKEI WHAI  
RAWA LTD  
GENERUS LIVING GROUP

Project Title  
THE POINT, MISSION  
BAY  
Orakei  
Auckland 1071

All dimension to be verified on site before producing  
shop drawings or commencing any work.  
Do not scale. The copyright of this drawing remains  
with Warren and Mahoney Living New Zealand Ltd.


Drawing Title  
FLOOR PLAN -  
LEVEL 1

Drawing Status  
RESOURCE CONSENT

Drawing Details	
Scale	1 : 500@ A1
Date	08.11.25
Job No	10476
Drawn	WAM
Checked	WAM

Drawing No  
RC10-04

Revision  
B

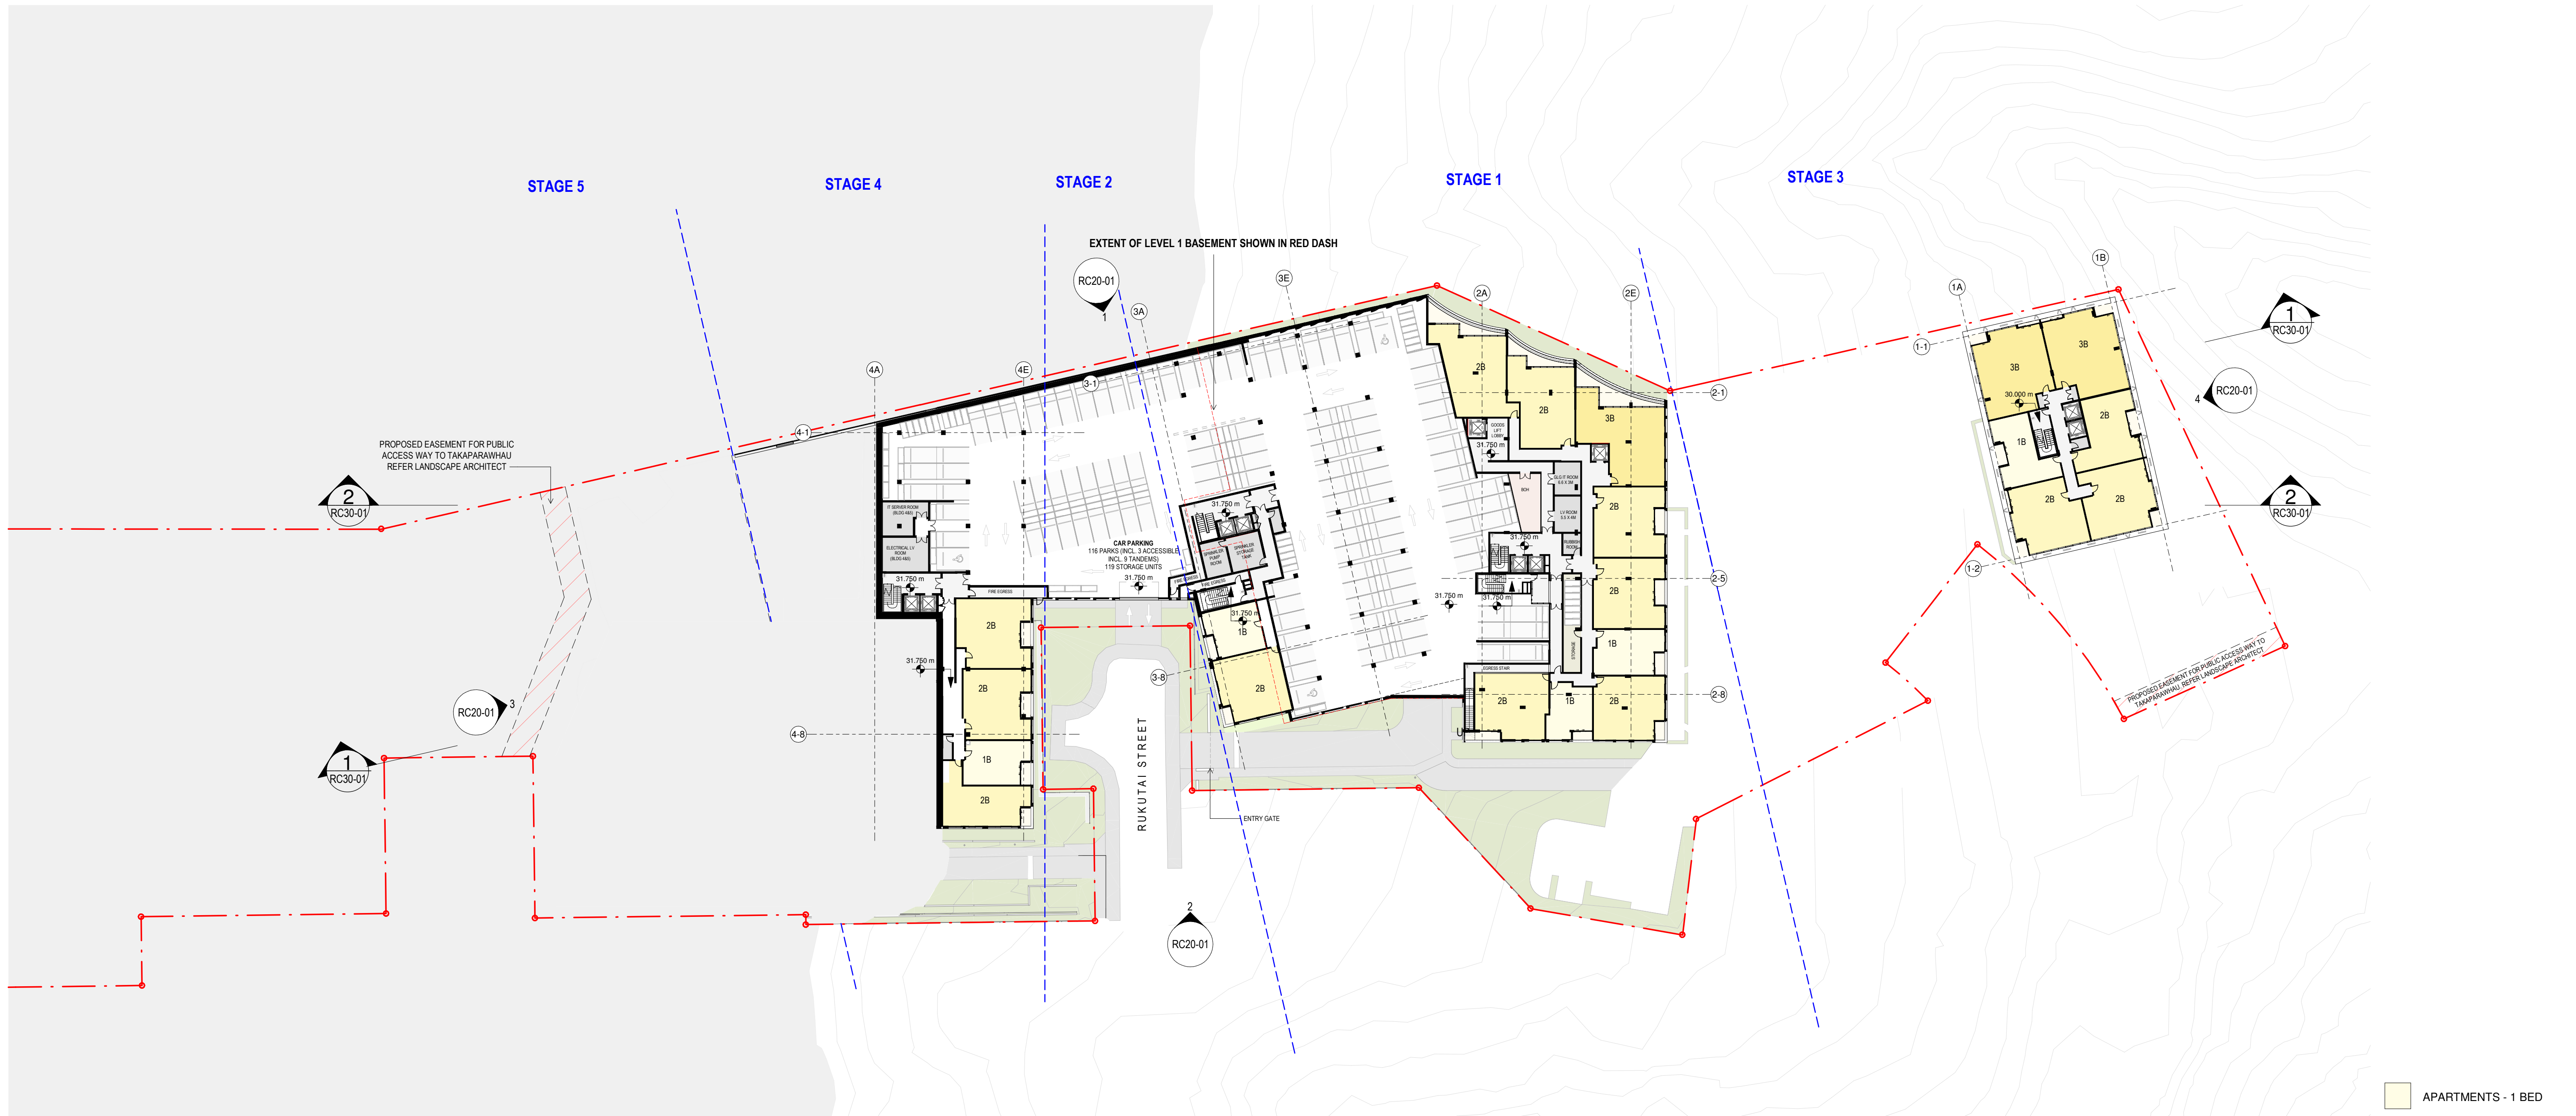

- APARTMENTS - 1 BED
- APARTMENTS - 2 BED
- APARTMENTS - 3 BED
- AMENITY
- BOH
- CARPARKING
- LANDSCAPING BY OTHERS

Warren and Mahoney Living  
New Zealand Ltd


Ground Floor, Mason Bros.  
139 Pakenham Street West  
Wynyard Quarter  
Auckland 1010  
New Zealand  
Phone + 64 9 309 4894

Registered Architects and Designers  
www.warrenandmahoney.com  
WARREN AND MAHONEY


Revisions

A	09.2025	RESOURCE CONSENT
B	08.11.25	RESOURCE CONSENT

Key Plan

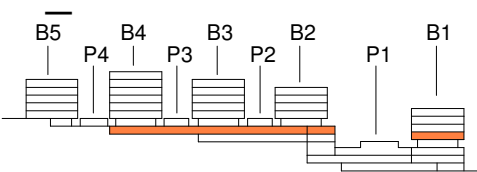

Notes

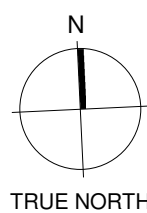

Consultants

HOLMES STRUCTURES  
Structural Engineer  
MESH CONSULTING  
Mechanical Engineer  
HOLMES FIRE  
Fire Engineer  
MESH CONSULTING  
Electrical Engineer

Client

NGĀTI WHĀTUA ŌRĀKEI WHAI  
RAWA LTD  
GENERUS LIVING GROUP

Project Title

THE POINT, MISSION  
BAY

Orakei  
Auckland 1071

All dimension to be verified on site before producing  
shop drawings or commencing any work.  
Do not scale. The copyright of this drawing remains  
with Warren and Mahoney Living New Zealand Ltd.

Drawing Title

FLOOR PLAN -  
LEVEL 2

Drawing Status

RESOURCE CONSENT

Drawing Details

Scale	1 : 500@ A1
Date	08.11.25
Job No	10476
Drawn	WAM
Checked	WAM


Drawing No

RC10-05

Revision

(B)



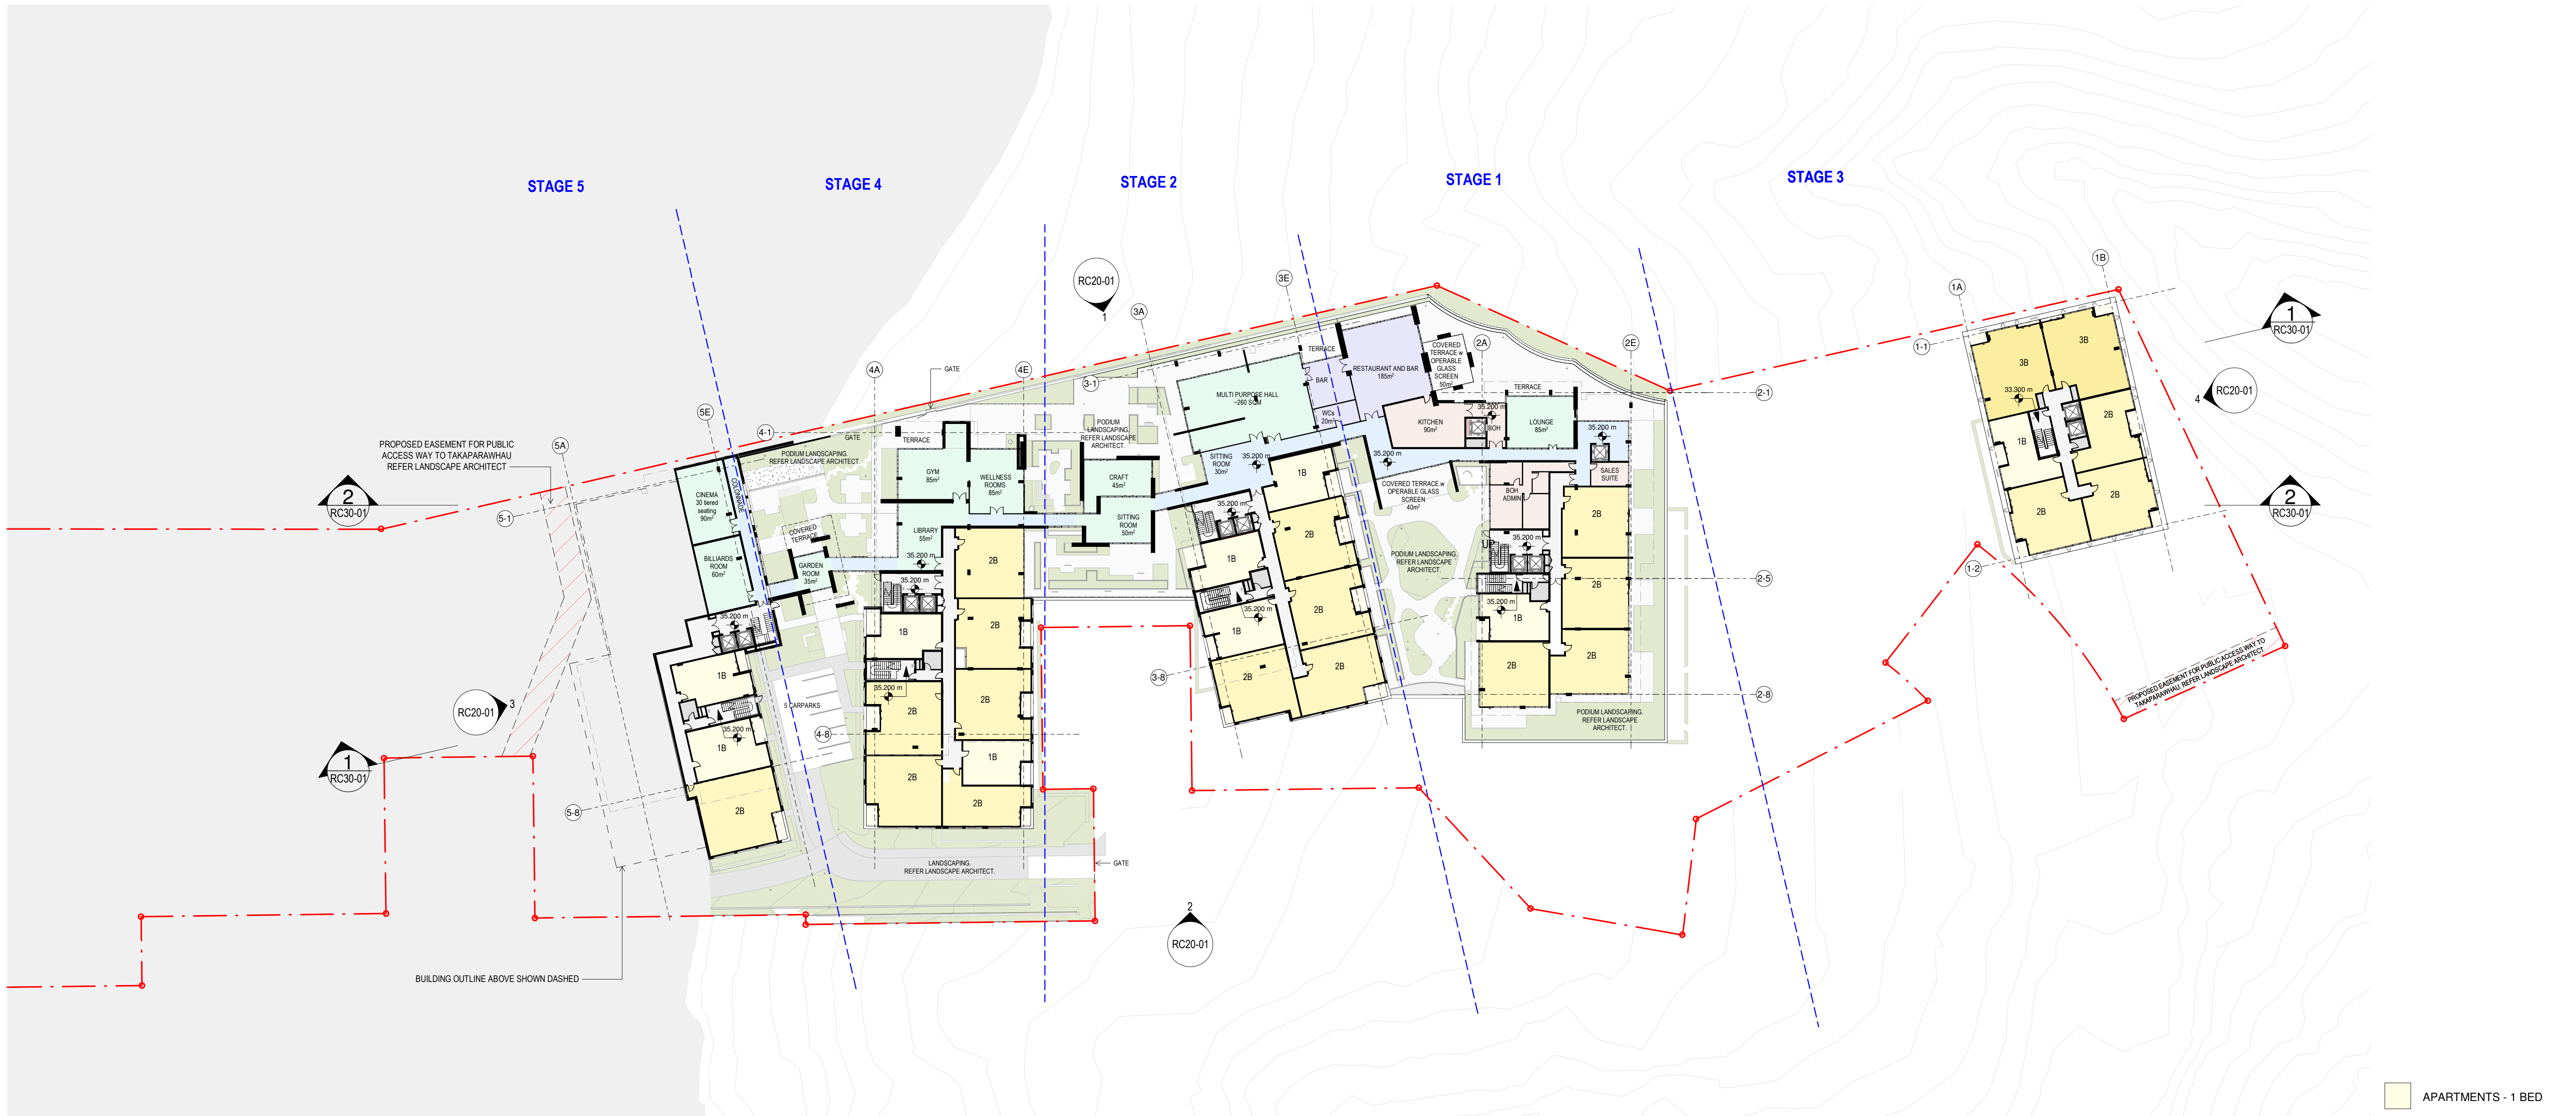

- APARTMENTS - 1 BED
- APARTMENTS - 2 BED
- APARTMENTS - 3 BED
- AMENITY
- BOH
- CARPARKING
- LANDSCAPING BY OTHERS

Warren and Mahoney Living  
New Zealand Ltd


Ground Floor, Mason Bros.  
139 Pakenham Street West  
Wynyard Quarter  
Auckland 1010  
New Zealand  
Phone + 64 9 309 4894

Registered Architects and Designers  
www.warrenandmahoney.com  
WARREN AND MAHONEY


Revisions

A	09.2025	RESOURCE CONSENT
B	08.11.25	RESOURCE CONSENT

Key Plan

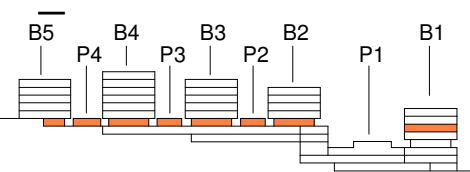

Notes

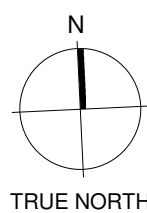

Consultants

HOLMES STRUCTURES  
Structural Engineer  
MESH CONSULTING  
Mechanical Engineer  
HOLMES FIRE  
Fire Engineer  
MESH CONSULTING  
Electrical Engineer

Client

NGĀTĪ WHĀTUA ŌRĀKEI WHAI  
RAWA LTD  
GENERUS LIVING GROUP

Project Title

THE POINT, MISSION  
BAY

Orakei  
Auckland 1071

All dimension to be verified on site before producing  
shop drawings or commencing any work.  
Do not scale. The copyright of this drawing remains  
with Warren and Mahoney Living New Zealand Ltd.

Drawing Title

FLOOR PLAN -  
LEVEL 3 PODIUM

Drawing Status

RESOURCE CONSENT

Drawing Details

Scale	1 : 500@ A1
Date	08.11.25
Job No	10476
Drawn	WAM
Checked	WAM


Drawing No

RC10-06

Revision


B



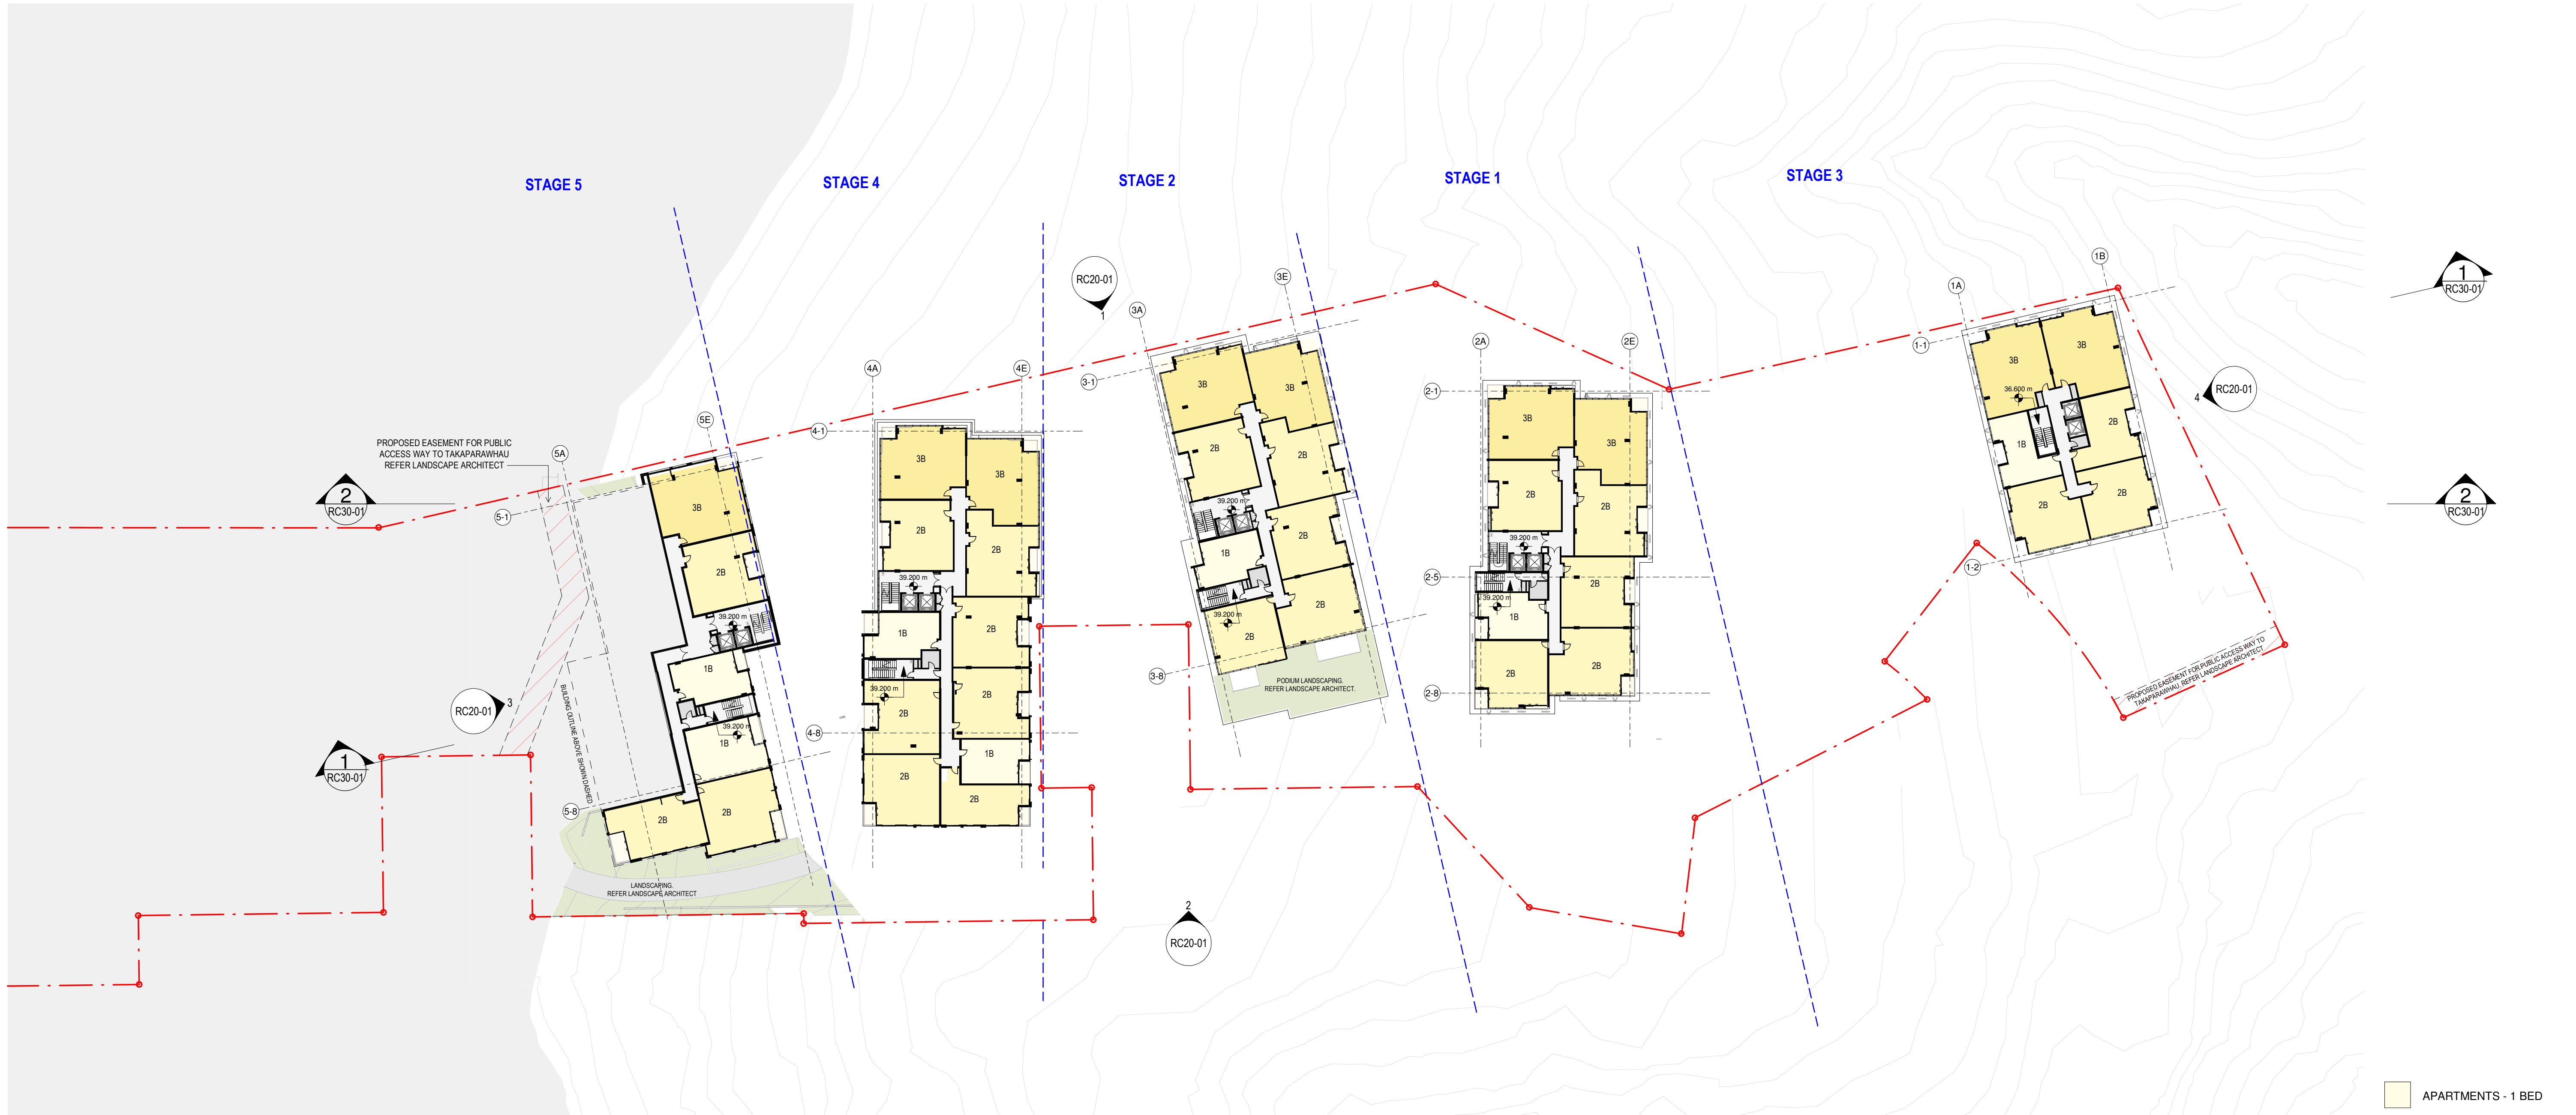


Warren and Mahoney Living  
New Zealand Ltd  
Ground Floor, Mason Bros.  
139 Pakenham Street West  
Wynyard Quarter  
Auckland 1010  
New Zealand  
Phone + 64 9 309 4894  
Registered Architects and Designers  
www.warrenandmahoney.com  
WARREN AND MAHONEY®

Revisions		
A	09.2025	RESOURCE CONSENT
B	08.11.25	RESOURCE CONSENT

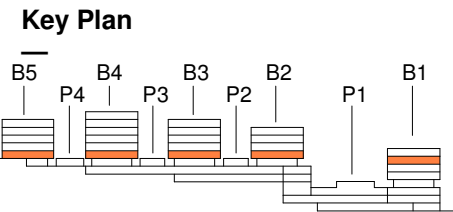

Notes

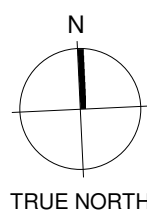

Consultants  
HOLMES STRUCTURES  
Structural Engineer  
MESH CONSULTING  
Mechanical Engineer  
HOLMES FIRE  
Fire Engineer  
MESH CONSULTING  
Electrical Engineer

Client  
NGĀTI WHĀTUA ŌRĀKEI WHAI  
RAWA LTD  
GENERUS LIVING GROUP

Project Title  
THE POINT, MISSION  
BAY  
Orakei  
Auckland 1071

All dimension to be verified on site before producing  
shop drawings or commencing any work.  
Do not scale. The copyright of this drawing remains  
with Warren and Mahoney Living New Zealand Ltd.


Drawing Title  
FLOOR PLAN -  
LEVEL 4

Drawing Status  
RESOURCE CONSENT

Drawing Details	
Scale	1 : 500@ A1
Date	08.11.25
Job No	10476
Drawn	WAM
Checked	WAM

Drawing No	Revision
RC10-07	(B)




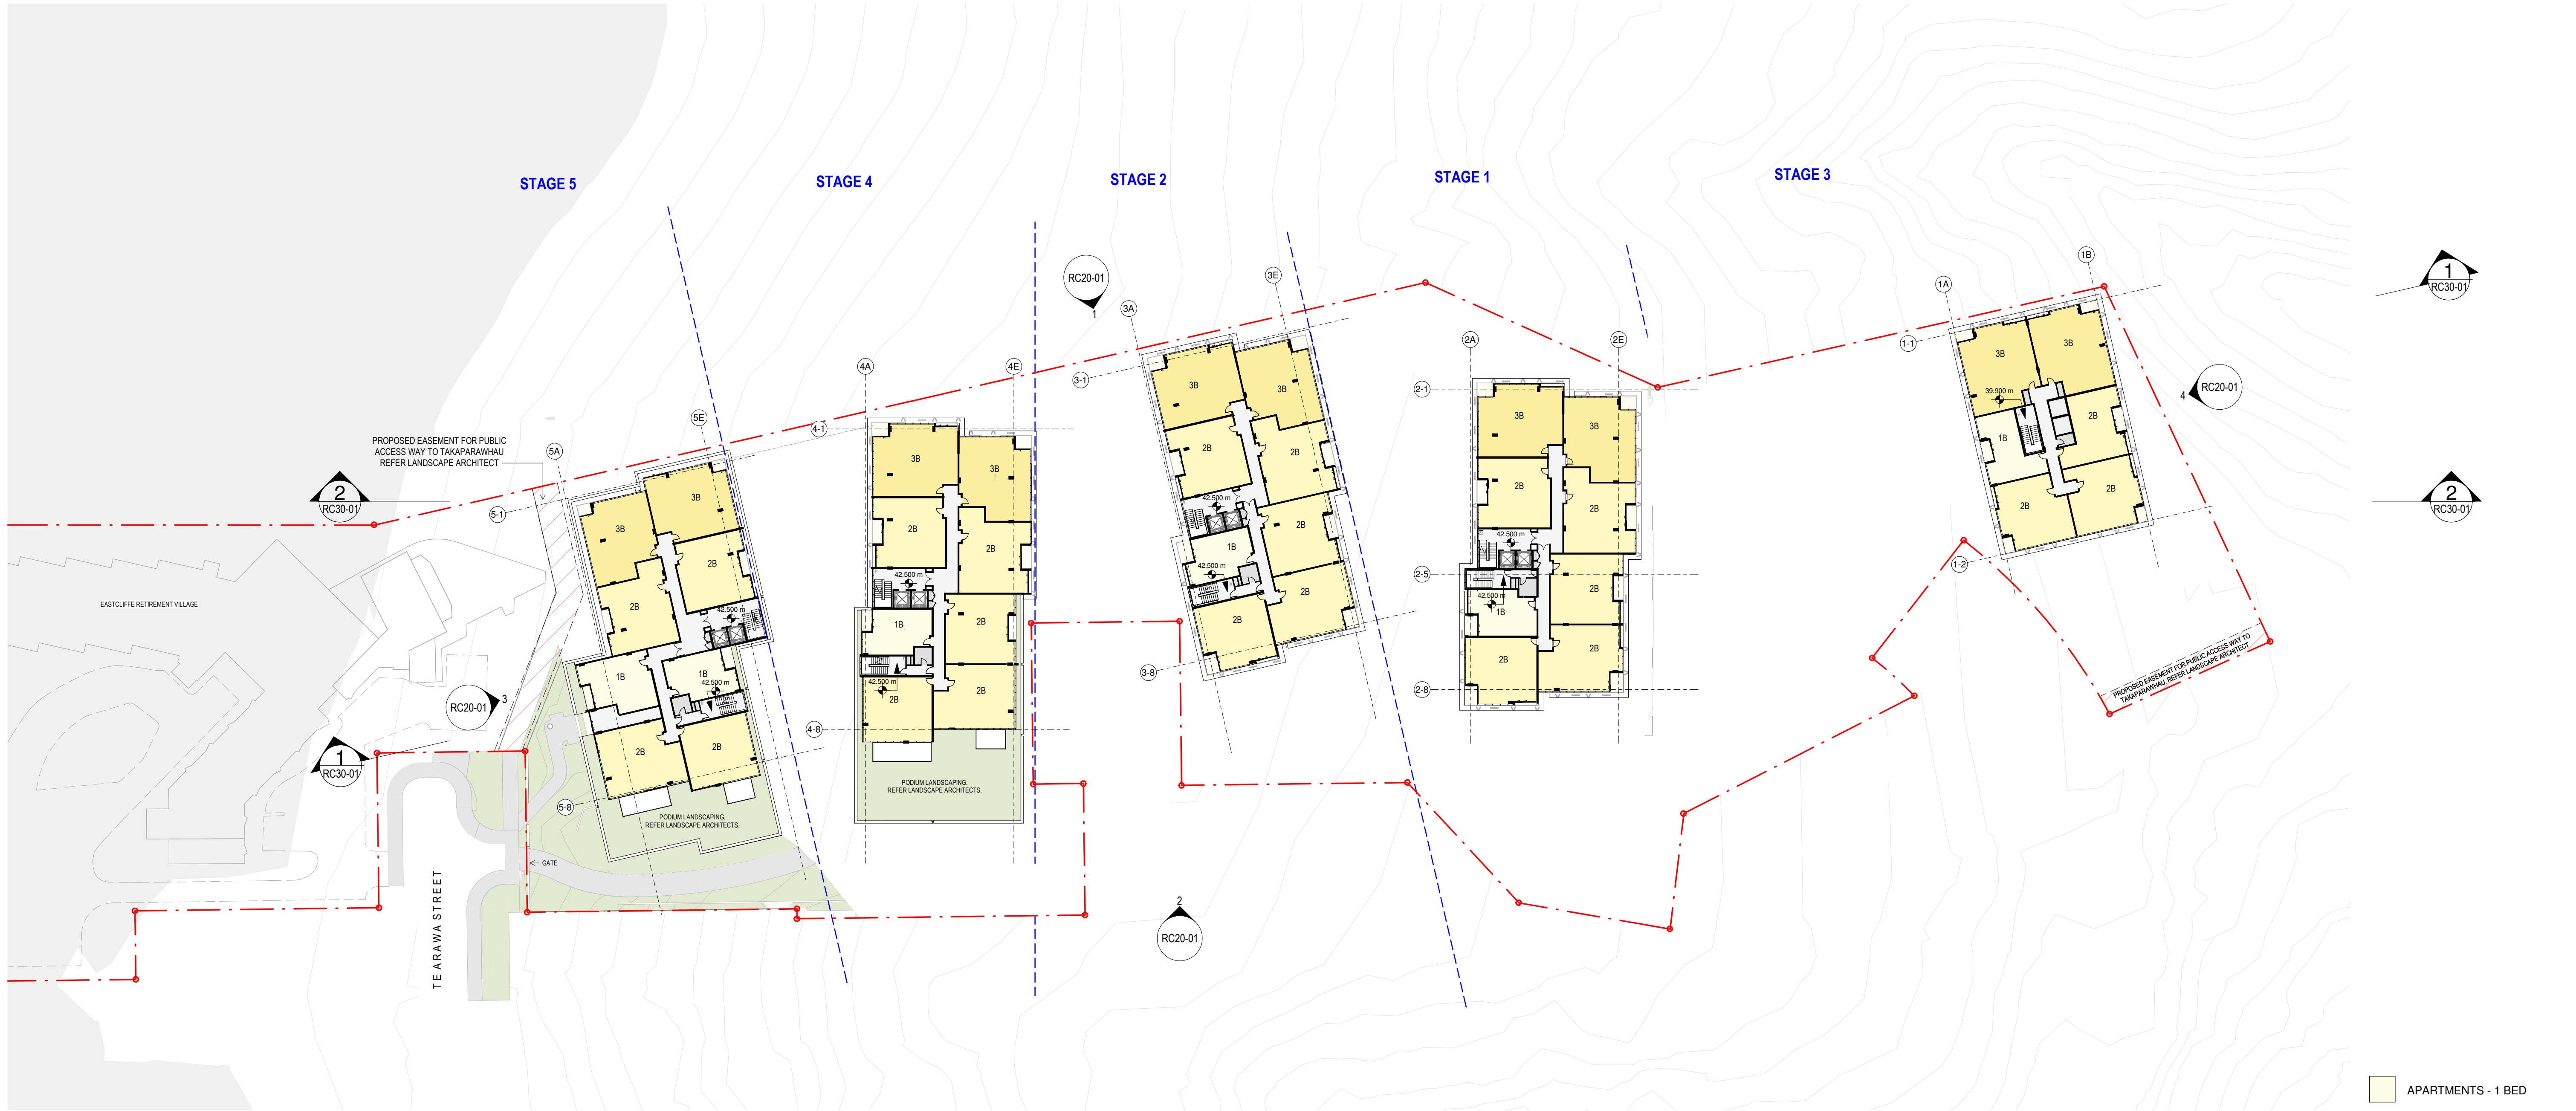


- APARTMENTS - 1 BED
- APARTMENTS - 2 BED
- APARTMENTS - 3 BED
- AMENITY
- BOH
- CARPARKING
- LANDSCAPING BY OTHERS

Warren and Mahoney Living  
New Zealand Ltd  
Ground Floor, Mason Bros.  
139 Pakenham Street West  
Wynyard Quarter  
Auckland 1010  
New Zealand  
Phone + 64 9 309 4894  
Registered Architects and Designers  
www.warrenandmahoney.com  
WARREN AND MAHONEY®

Revisions		
A	09.2025	RESOURCE CONSENT
B	08.11.25	RESOURCE CONSENT

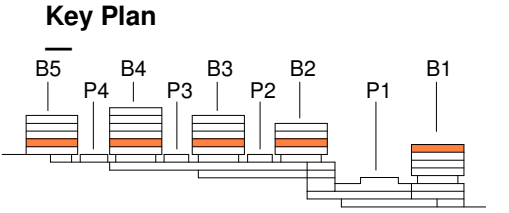

Notes

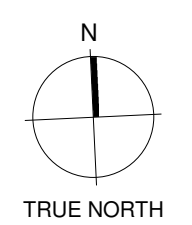

Consultants  
HOLMES STRUCTURES  
Structural Engineer  
MESH CONSULTING  
Mechanical Engineer  
HOLMES FIRE  
Fire Engineer  
MESH CONSULTING  
Electrical Engineer

Client  
NGĀTI WHĀTUA ŌRĀKEI WHAI  
RAWA LTD  
GENERUS LIVING GROUP


Project Title  
THE POINT, MISSION  
BAY  
Orakei  
Auckland 1071

All dimension to be verified on site before producing  
shop drawings or commencing any work.  
Do not scale. The copyright of this drawing remains  
with Warren and Mahoney Living New Zealand Ltd.

Drawing Title  
FLOOR PLAN -  
LEVEL 5  
Drawing Status  
RESOURCE CONSENT

Drawing Details	
Scale	1 : 500@ A1
Date	08.11.25
Job No	10476
Drawn	WAM
Checked	WAM
Drawing No	
RC10-08	
Revision	
B	




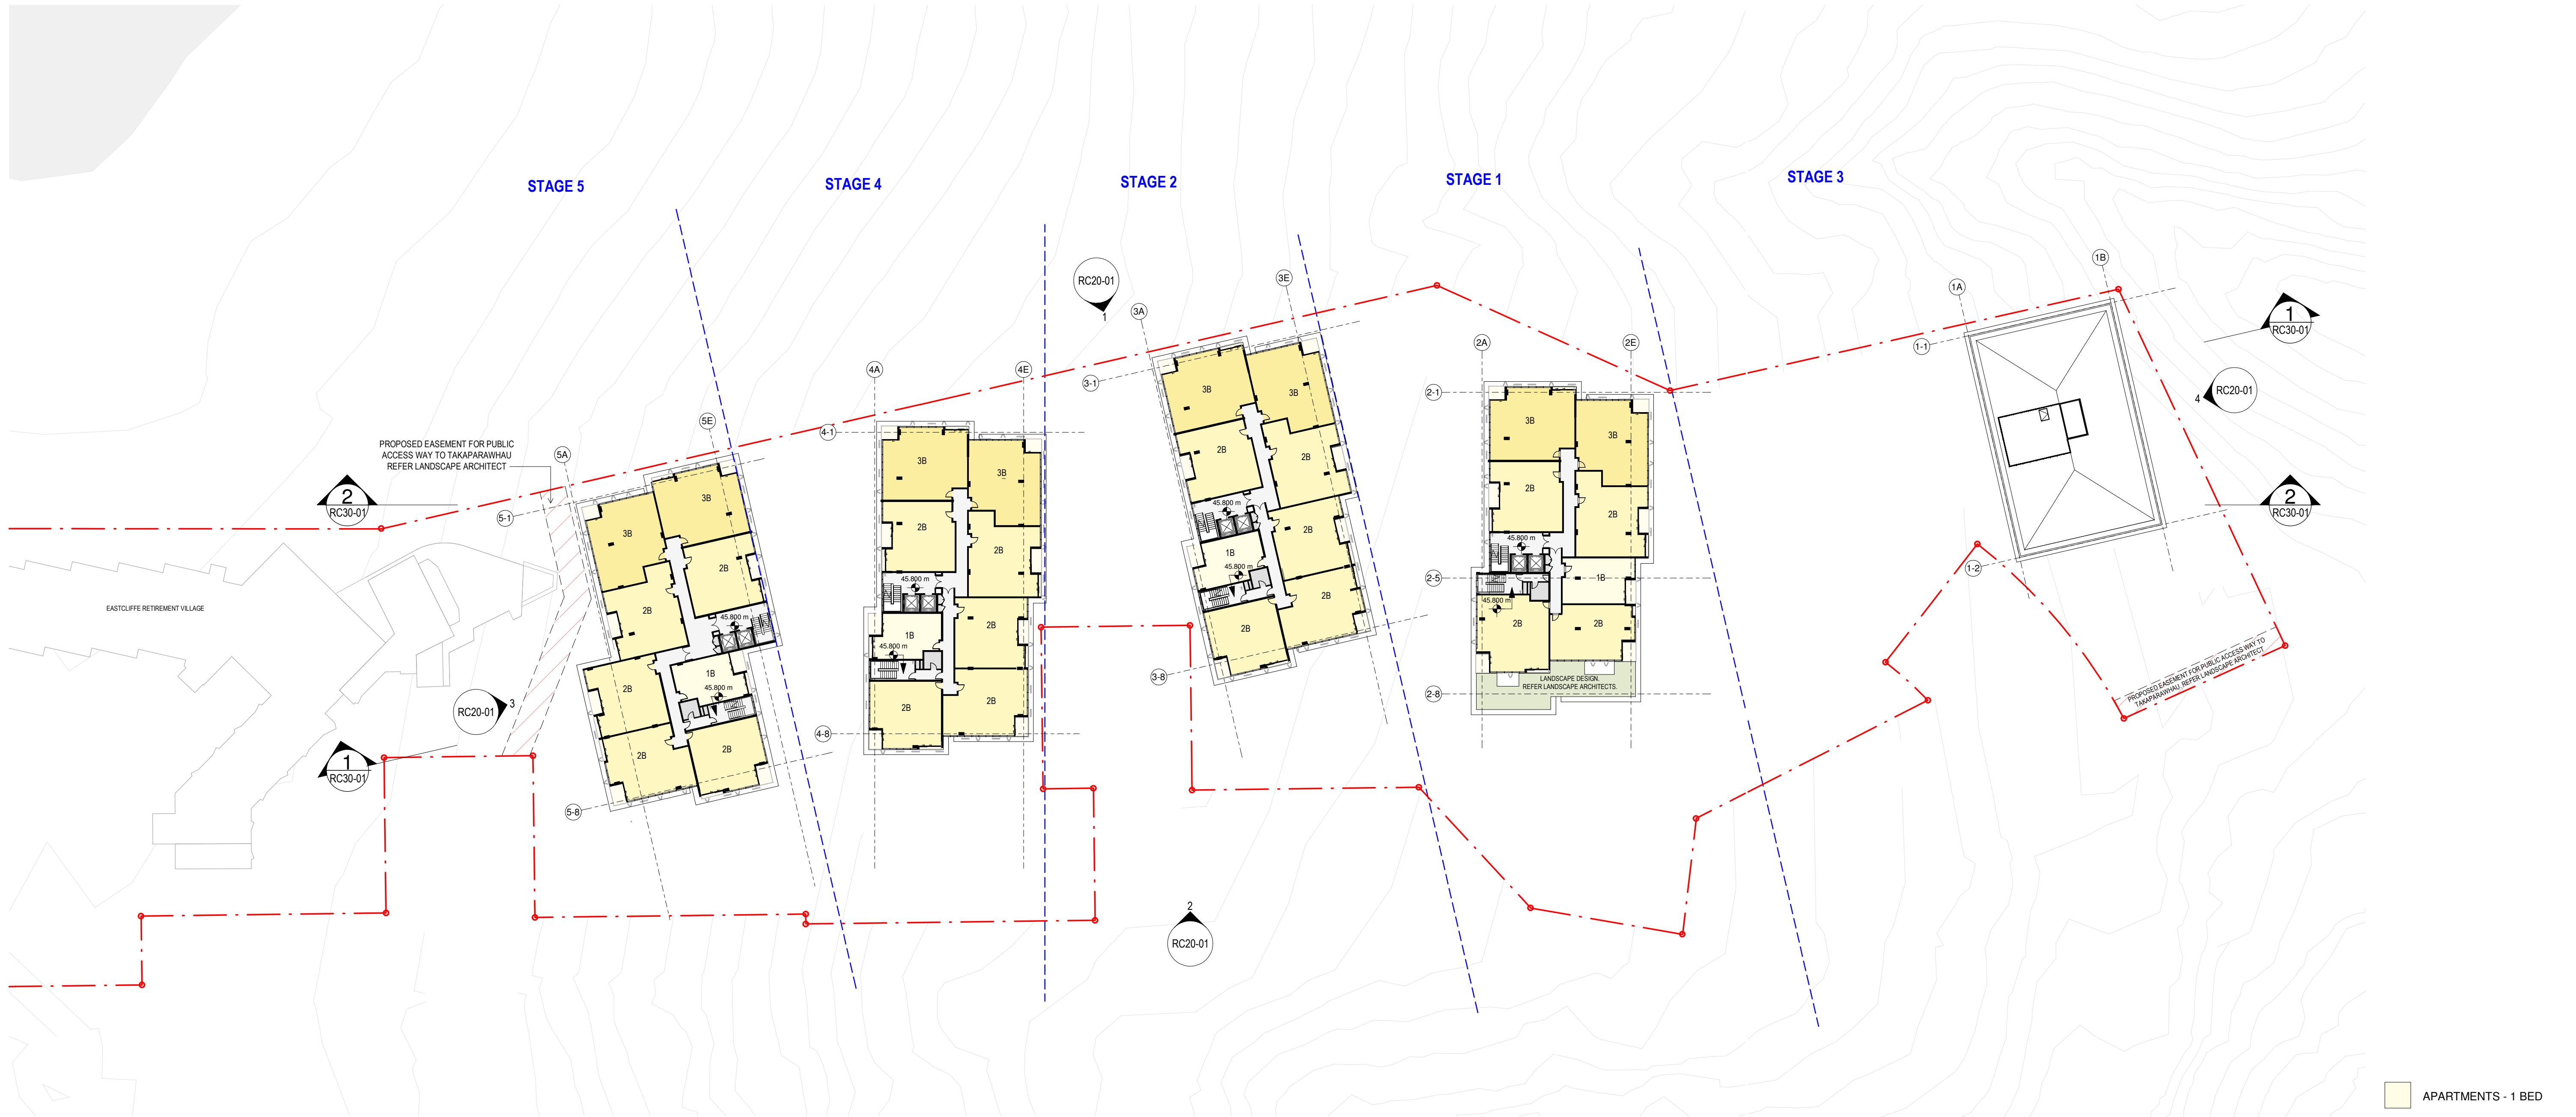


- APARTMENTS - 1 BED
- APARTMENTS - 2 BED
- APARTMENTS - 3 BED
- AMENITY
- BOH
- CARPARKING
- LANDSCAPING BY OTHERS

Warren and Mahoney Living  
New Zealand Ltd  
Ground Floor, Mason Bros.  
139 Pakenham Street West  
Wynyard Quarter  
Auckland 1010  
New Zealand  
Phone + 64 9 309 4894  
Registered Architects and Designers  
www.warrenandmahoney.com  
WARREN AND MAHONEY®

Revisions		
A	09.2025	RESOURCE CONSENT
B	08.11.25	RESOURCE CONSENT

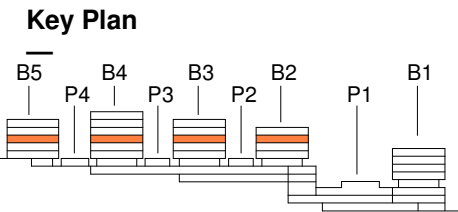

Notes

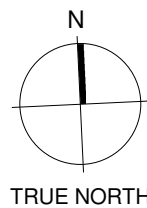

Consultants  
HOLMES STRUCTURES  
Structural Engineer  
MESH CONSULTING  
Mechanical Engineer  
HOLMES FIRE  
Fire Engineer  
MESH CONSULTING  
Electrical Engineer

Client  
NGĀTI WHĀTUA ŌRĀKEI WHAI  
RAWA LTD  
GENERUS LIVING GROUP

Project Title  
THE POINT, MISSION  
BAY  
Orakei  
Auckland 1071

All dimension to be verified on site before producing  
shop drawings or commencing any work.  
Do not scale. The copyright of this drawing remains  
with Warren and Mahoney Living New Zealand Ltd.

Drawing Title  
FLOOR PLAN -  
LEVEL 6

Drawing Status  
RESOURCE CONSENT

Drawing Details	
Scale	1 : 500@ A1
Date	08.11.25
Job No	10476
Drawn	WAM
Checked	WAM

Drawing No	Revision
RC10-09	(B)







- APARTMENTS - 1 BED
- APARTMENTS - 2 BED
- APARTMENTS - 3 BED
- AMENITY
- BOH
- CARPARKING
- LANDSCAPING BY OTHERS

Warren and Mahoney Living  
New Zealand Ltd  
Ground Floor, Mason Bros.  
139 Pakenham Street West  
Wynyard Quarter  
Auckland 1010  
New Zealand  
Phone + 64 9 309 4894  
Registered Architects and Designers  
www.warrenandmahoney.com  
WARREN AND MAHONEY

Revisions		
A	09.2025	RESOURCE CONSENT
B	08.11.25	RESOURCE CONSENT

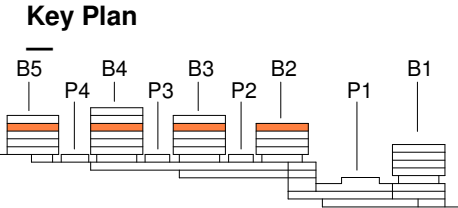

Notes

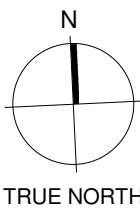

Consultants  
HOLMES STRUCTURES  
Structural Engineer  
MESH CONSULTING  
Mechanical Engineer  
HOLMES FIRE  
Fire Engineer  
MESH CONSULTING  
Electrical Engineer

Client  
NGĀTI WHĀTUA ŌRĀKEI WHAI  
RAWA LTD  
GENERUS LIVING GROUP

Project Title  
THE POINT, MISSION  
BAY  
Orakei  
Auckland 1071

All dimension to be verified on site before producing  
shop drawings or commencing any work.  
Do not scale. The copyright of this drawing remains  
with Warren and Mahoney Living New Zealand Ltd.

Drawing Title  
FLOOR PLAN -  
LEVEL 7  
Drawing Status  
RESOURCE CONSENT

Drawing Details  
Scale 1 : 500@ A1  
Date 08.11.25  
Job No 10476  
Drawn WAM  
Checked WAM  
Drawing No RC10-10  
Revision (B)


















FOR CONTINUATION REFER DRAWING 1 / RC11-21

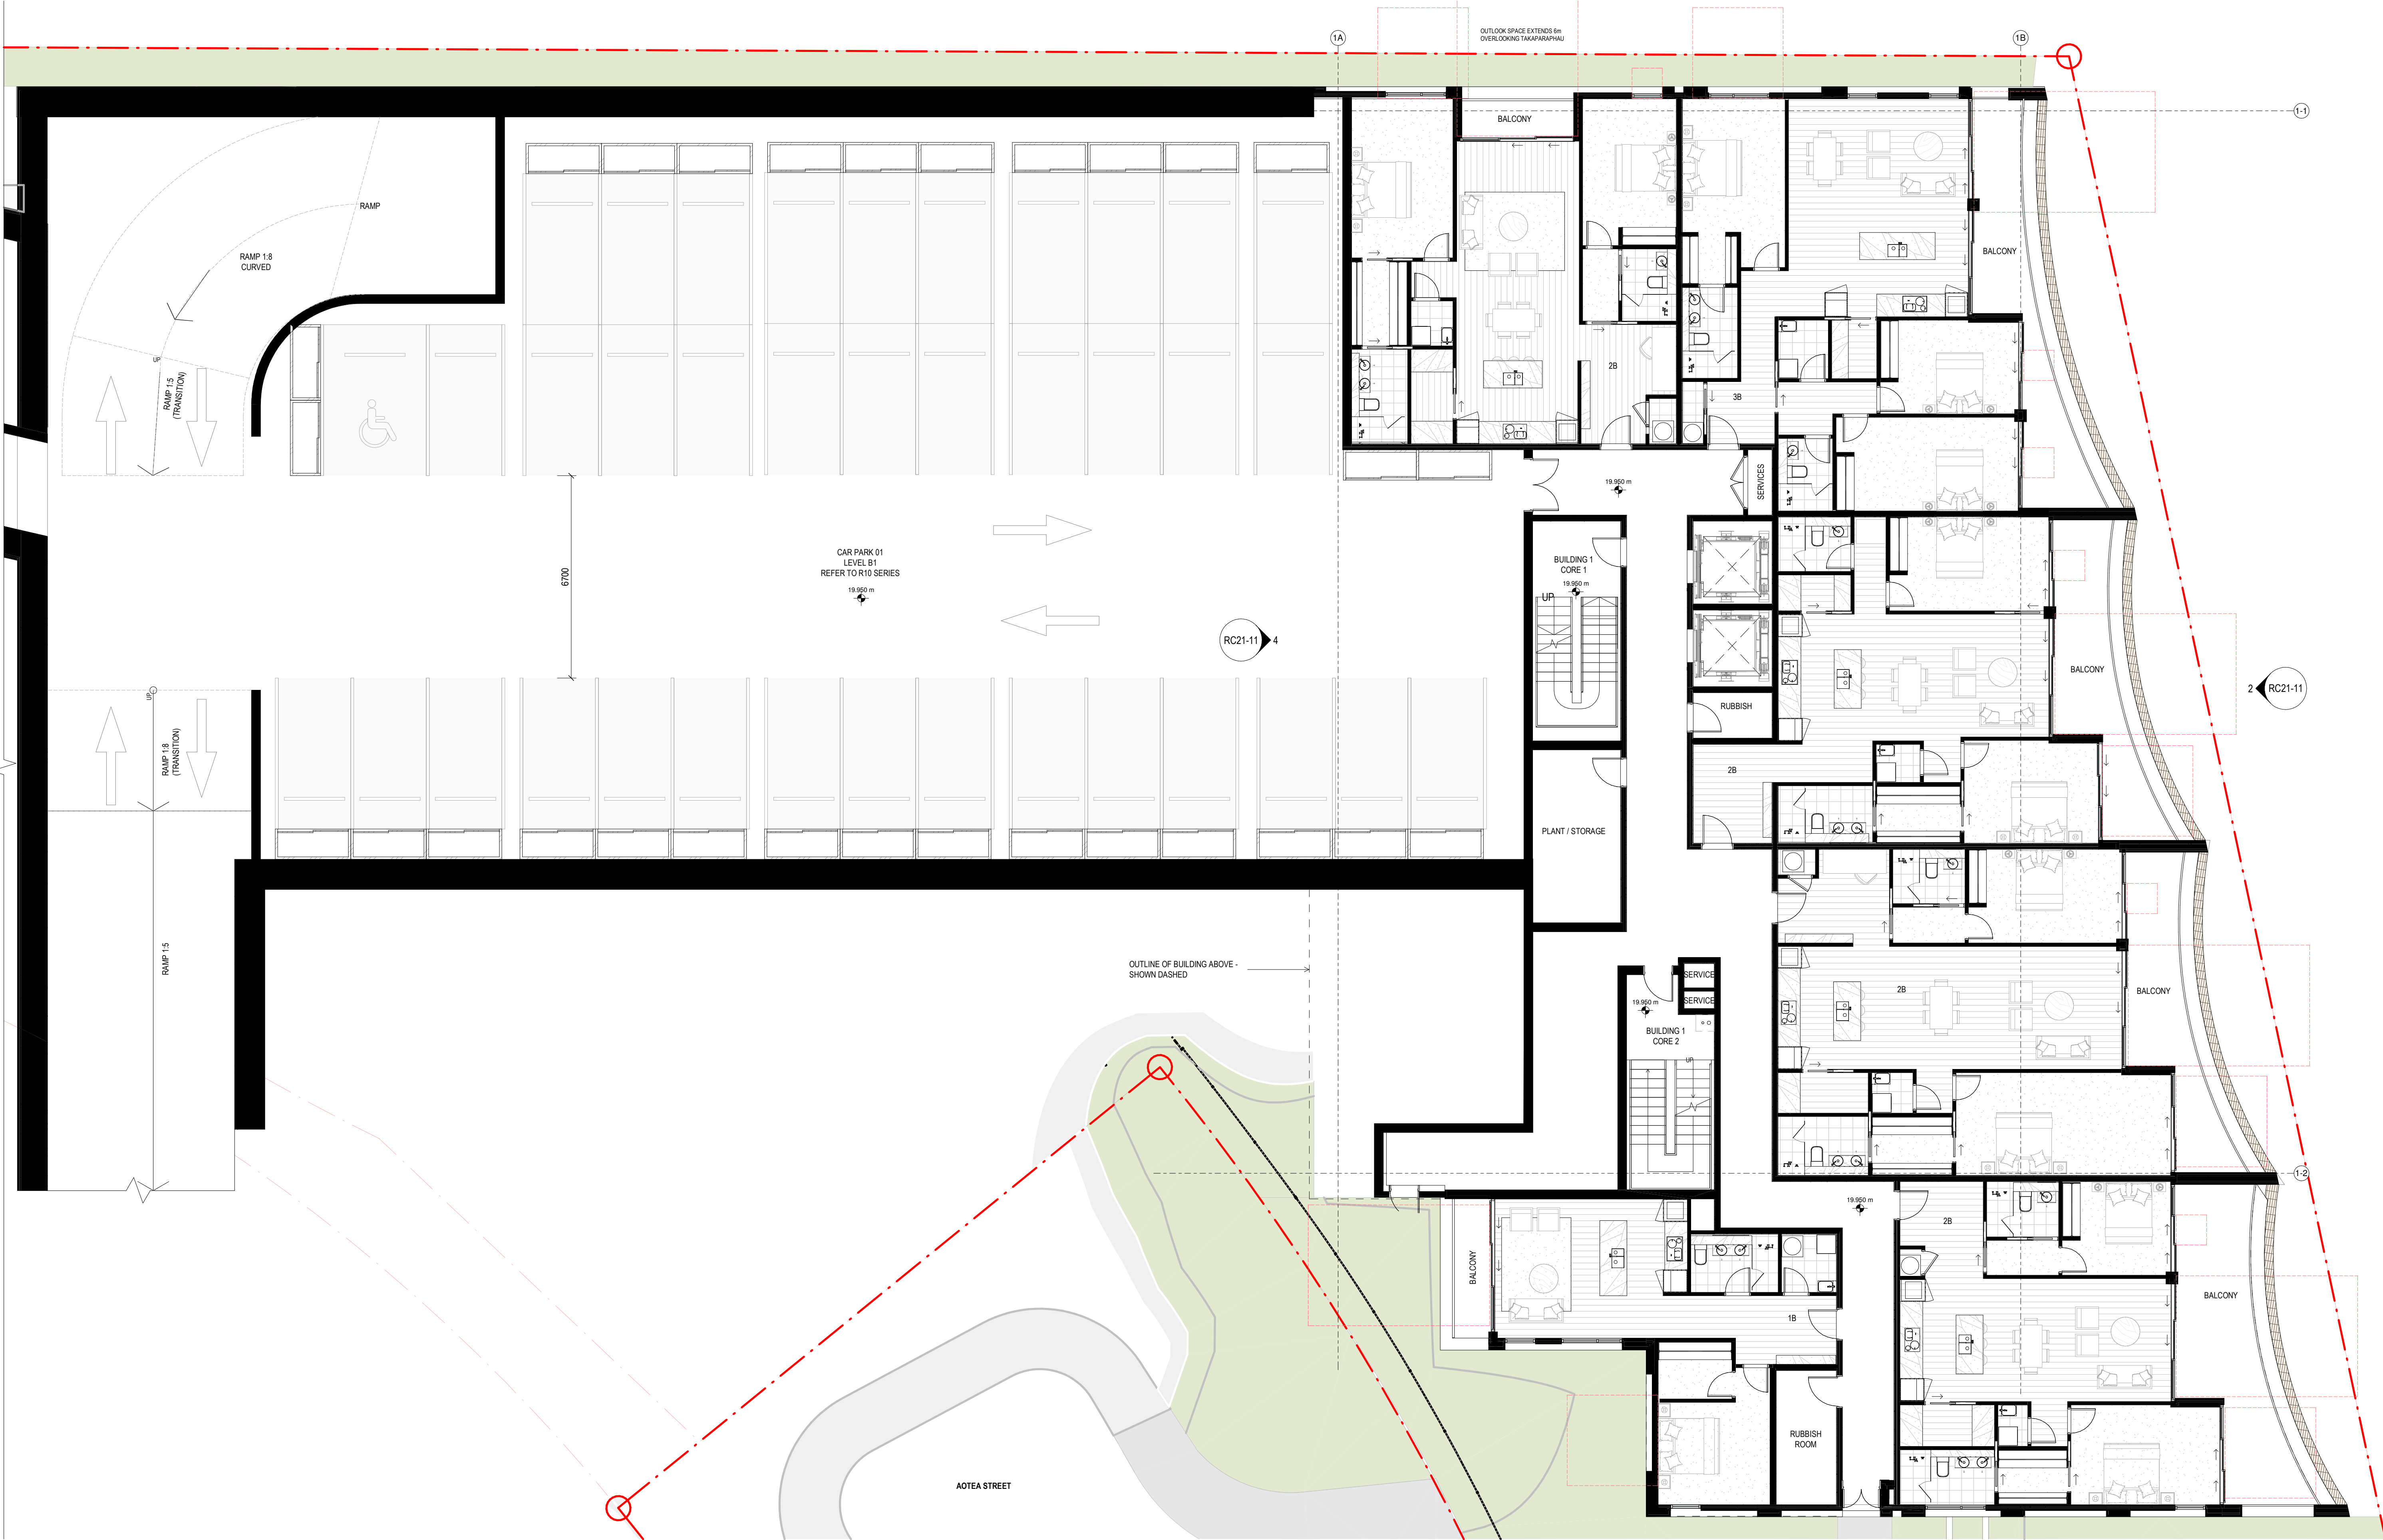

Warren and Mahoney Living  
New Zealand Ltd


Ground Floor, Mason Bros.  
139 Pakenham Street West  
Wynyard Quarter  
Auckland 1010  
New Zealand  
Phone + 64 9 309 4894

Registered Architects and Designers  
www.warrenandmahoney.com  
WARREN AND MAHONEY®

#### Revisions


A	09.2025	RESOURCE CONSENT
B	08.11.25	RESOURCE CONSENT

#### Key Plan

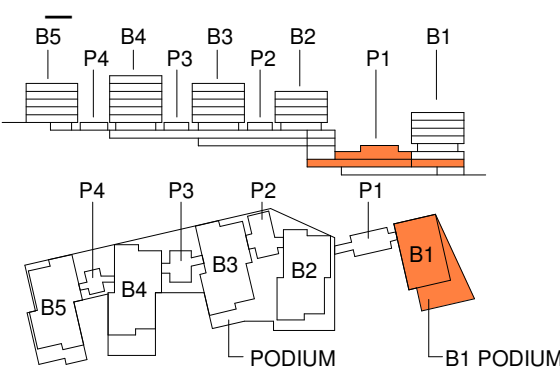

#### Notes

—

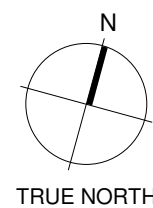

#### Consultants

HOLMES STRUCTURES  
Structural Engineer  
MESH CONSULTING  
Mechanical Engineer  
HOLMES FIRE  
Fire Engineer  
MESH CONSULTING  
Electrical Engineer

#### Client

NGĀTI WHĀTUA ŌRĀKEI WHAI  
RAWA LTD  
GENERUS LIVING GROUP

#### Project Title

THE POINT, MISSION  
BAY  
Orakei  
Auckland 1071

All dimension to be verified on site before producing  
shop drawings or commencing any work.  
Do not scale. The copyright of this drawing remains  
with Warren and Mahoney Living New Zealand Ltd.

#### Drawing Title

FLOOR PLAN -  
BUILDING 1 - LEVEL  
B1

#### Drawing Status

RESOURCE CONSENT

#### Drawing Details

Scale 1 : 100@ A1  
Date 08.11.25  
Job No 10476  
Drawn Author  
Checked Checker


#### Drawing No

RC11-12

#### Revision

B




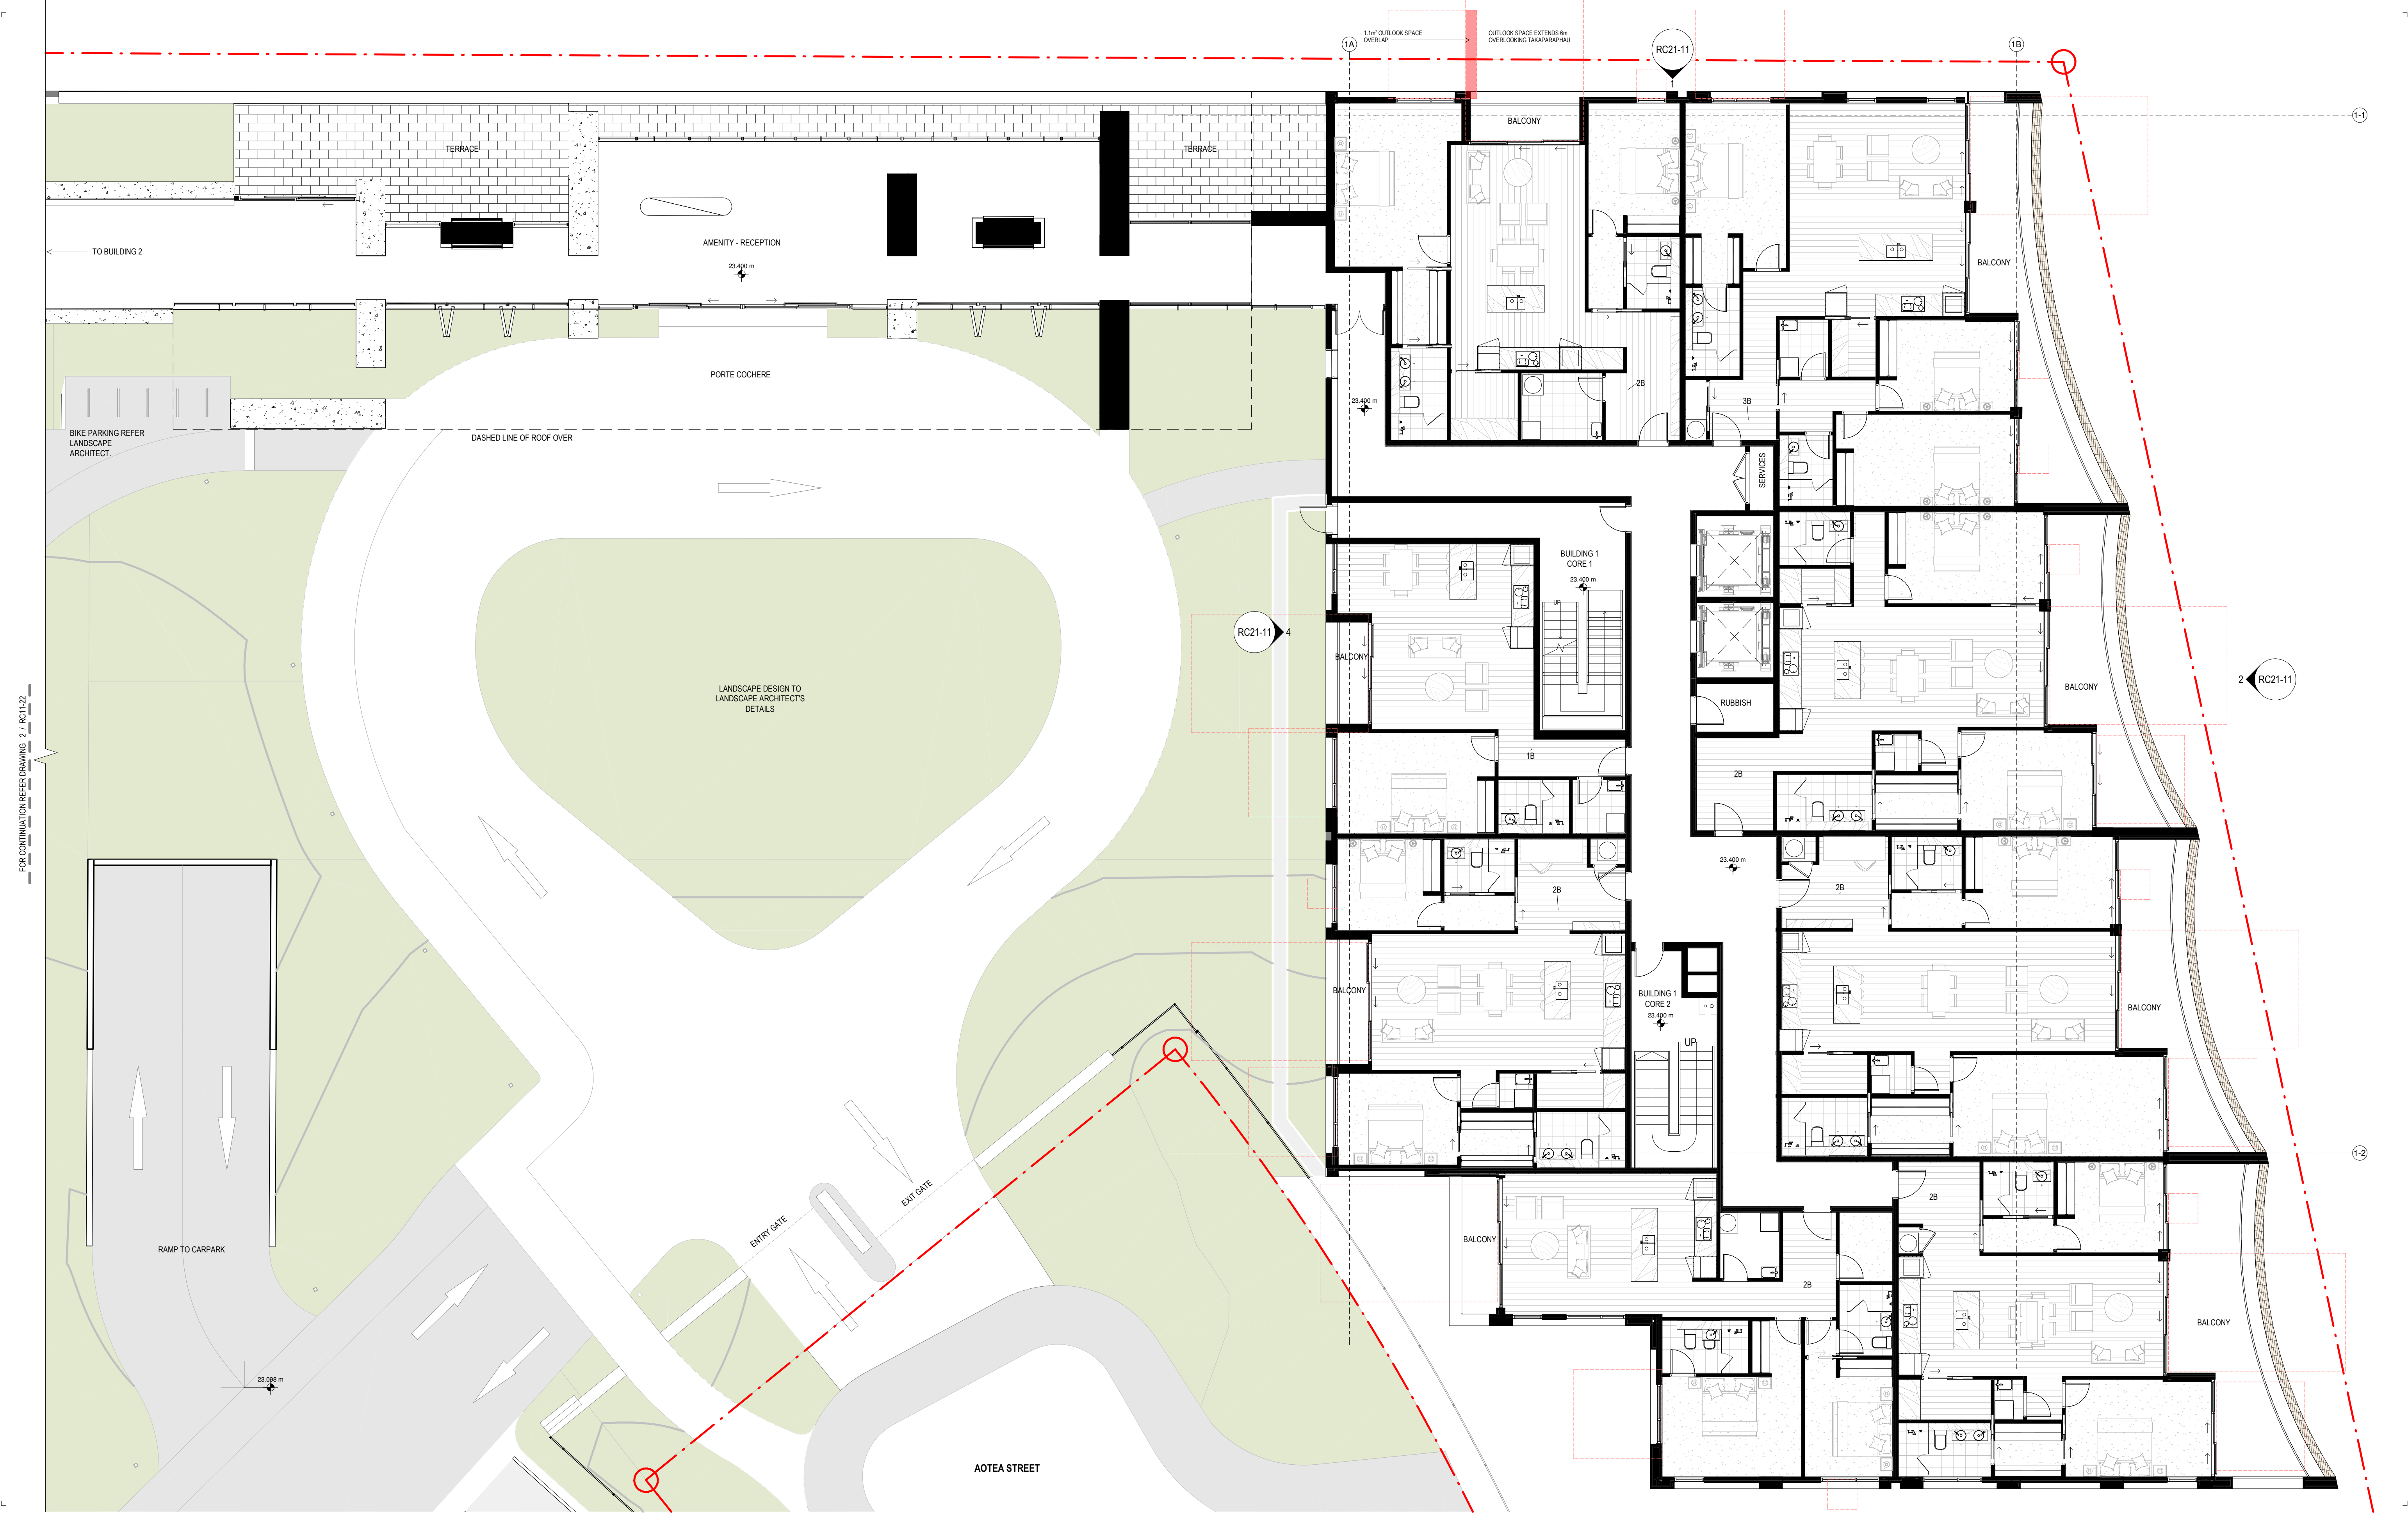

FOR CONTINUATION REFER DRAWING 2 / RC11-22

**Warren and Mahoney Living New Zealand Ltd**  
Ground Floor, Mason Bros.  
139 Pakenham Street West  
Wynyard Quarter  
Auckland 1010  
New Zealand  
Phone + 64 9 309 4894  
  
Registered Architects and Designers  
www.warrenandmahoney.com  
**WARREN AND MAHONEY®**

Revisions		
A	09.2025	RESOURCE CONSENT
B	08.11.25	RESOURCE CONSENT

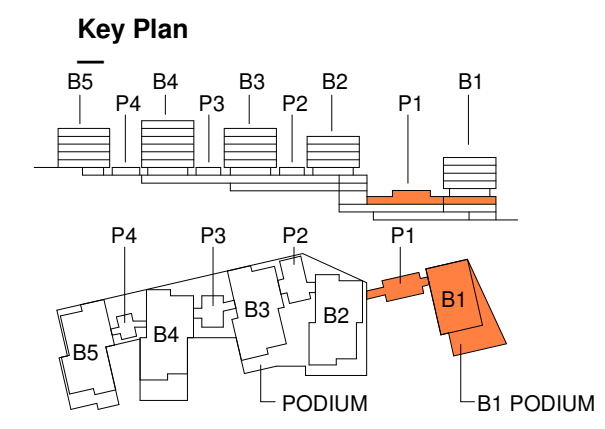

**Notes**

**Consultants**  
—  
HOLMES STRUCTURES  
Structural Engineer  
MESH CONSULTING  
Mechanical Engineer  
HOLMES FIRE  
Fire Engineer  
MESH CONSULTING  
Electrical Engineer

**Client**  
—  
NGĀTI WHĀTUA ŌRĀKEI WHAI  
RAWA LTD  
GENERUS LIVING GROUP


**Project Title**  
—  
**THE POINT, MISSION BAY**  
Orakei  
Auckland 1071  
  
All dimension to be verified on site before producing shop drawings or commencing any work.  
Do not scale. The copyright of this drawing remains with Warren and Mahoney Living New Zealand Ltd.

**Drawing Title**  
—  
**FLOOR PLAN - BUILDING 1 - LEVEL G**  
  
**Drawing Status**  
—  
**RESOURCE CONSENT**

Drawing Details		Revision <b>(B)</b>
Scale	1 : 100@ A1	
Date	08.11.25	
Job No	10476	
Drawn	Author	
Checked	Checker	
<b>Drawing No</b> RC11-13		




FOR CONTINUATION REFER DRAWING 2 / RC11-123

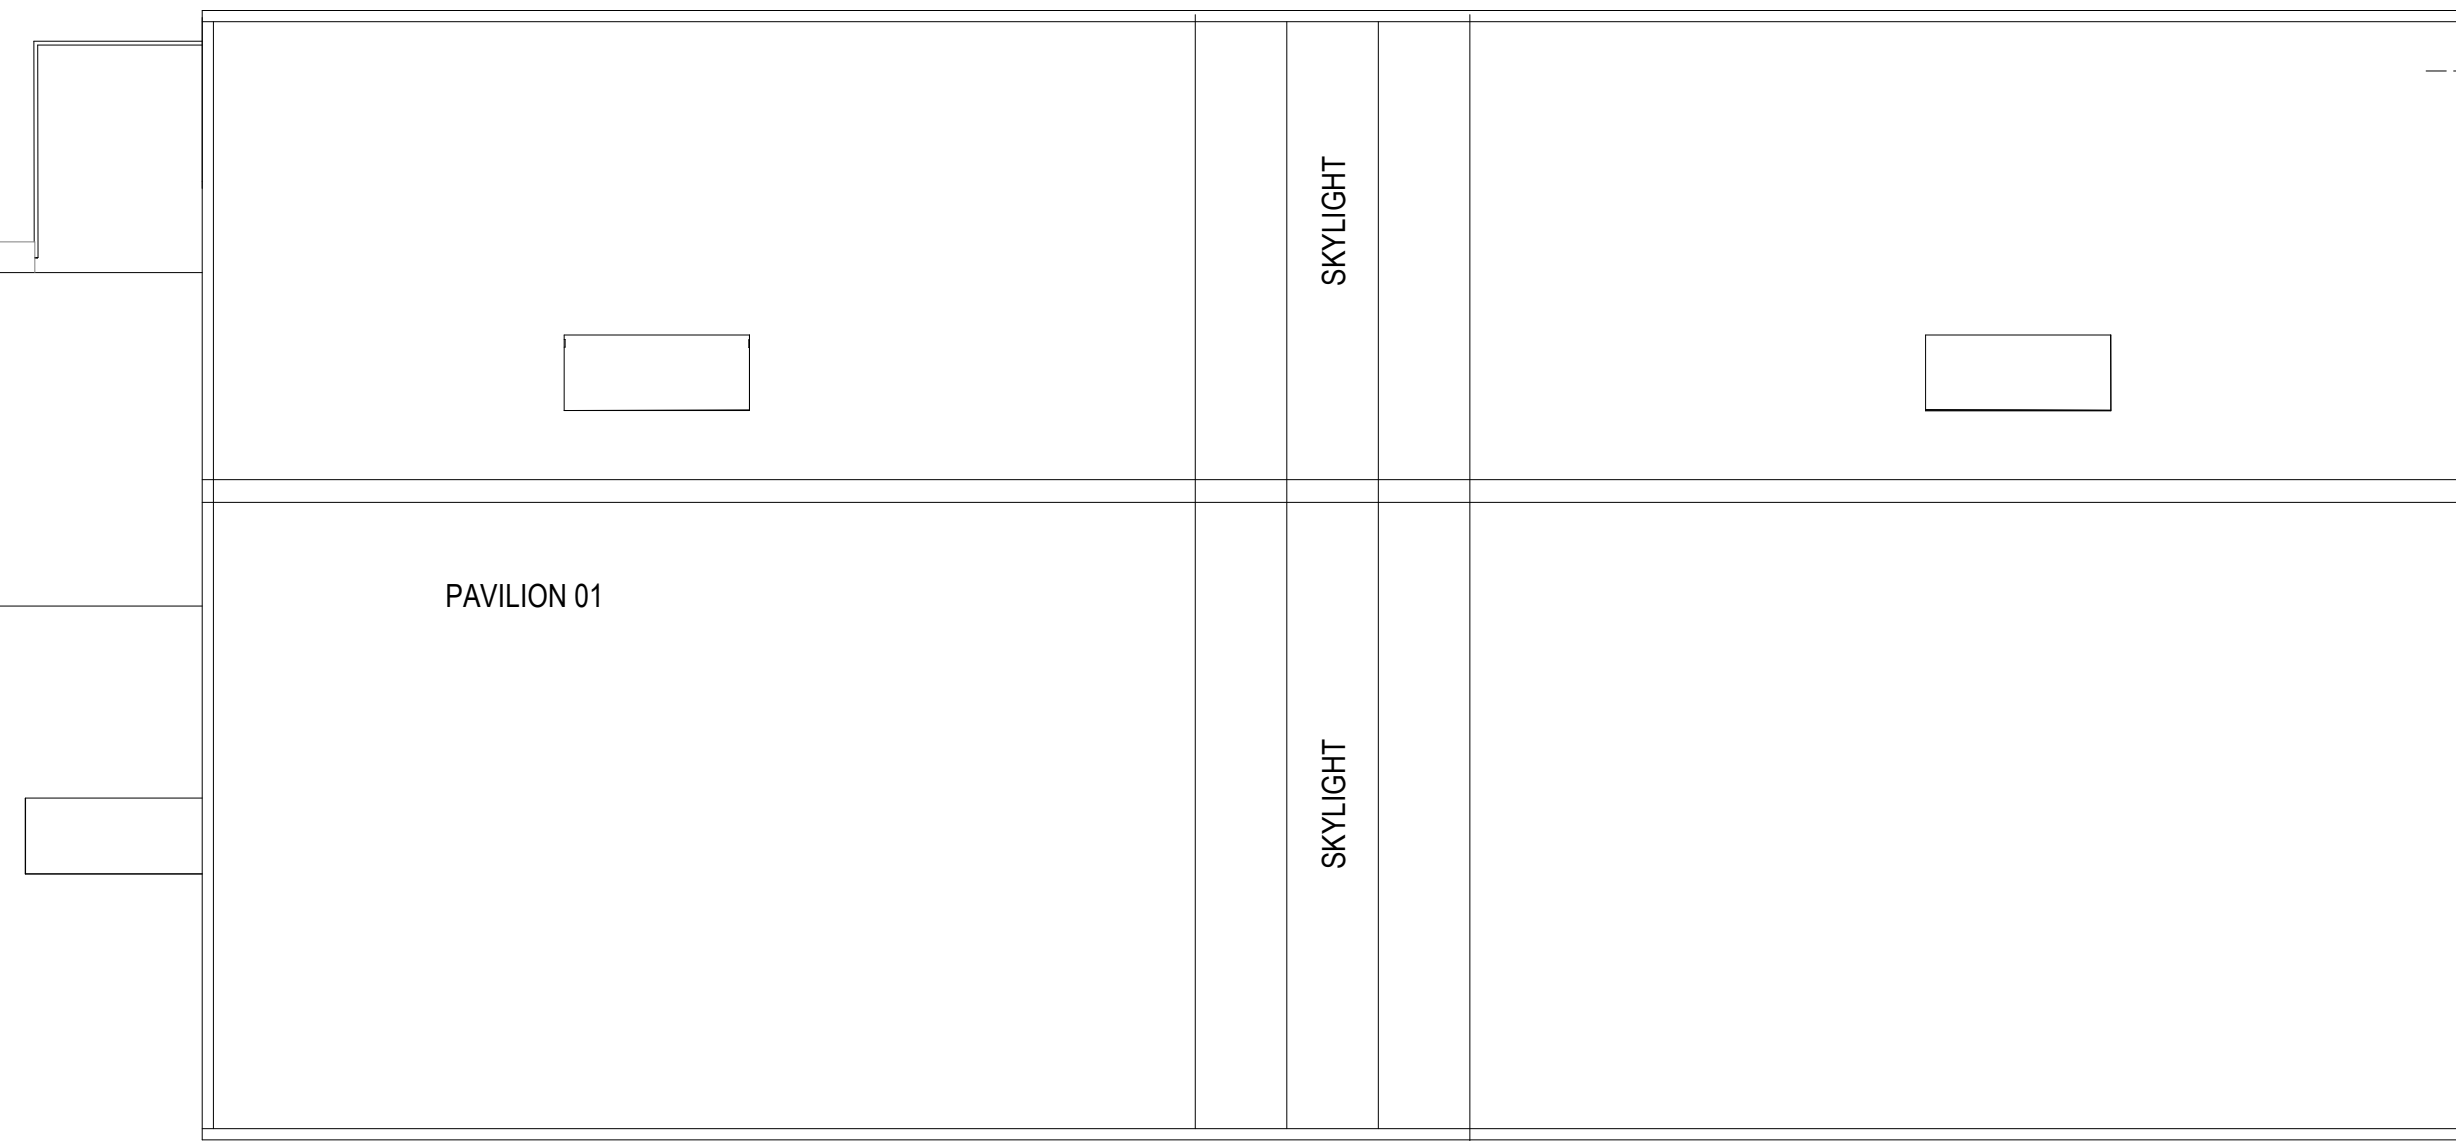


RC21-11 4

2 RC21-11

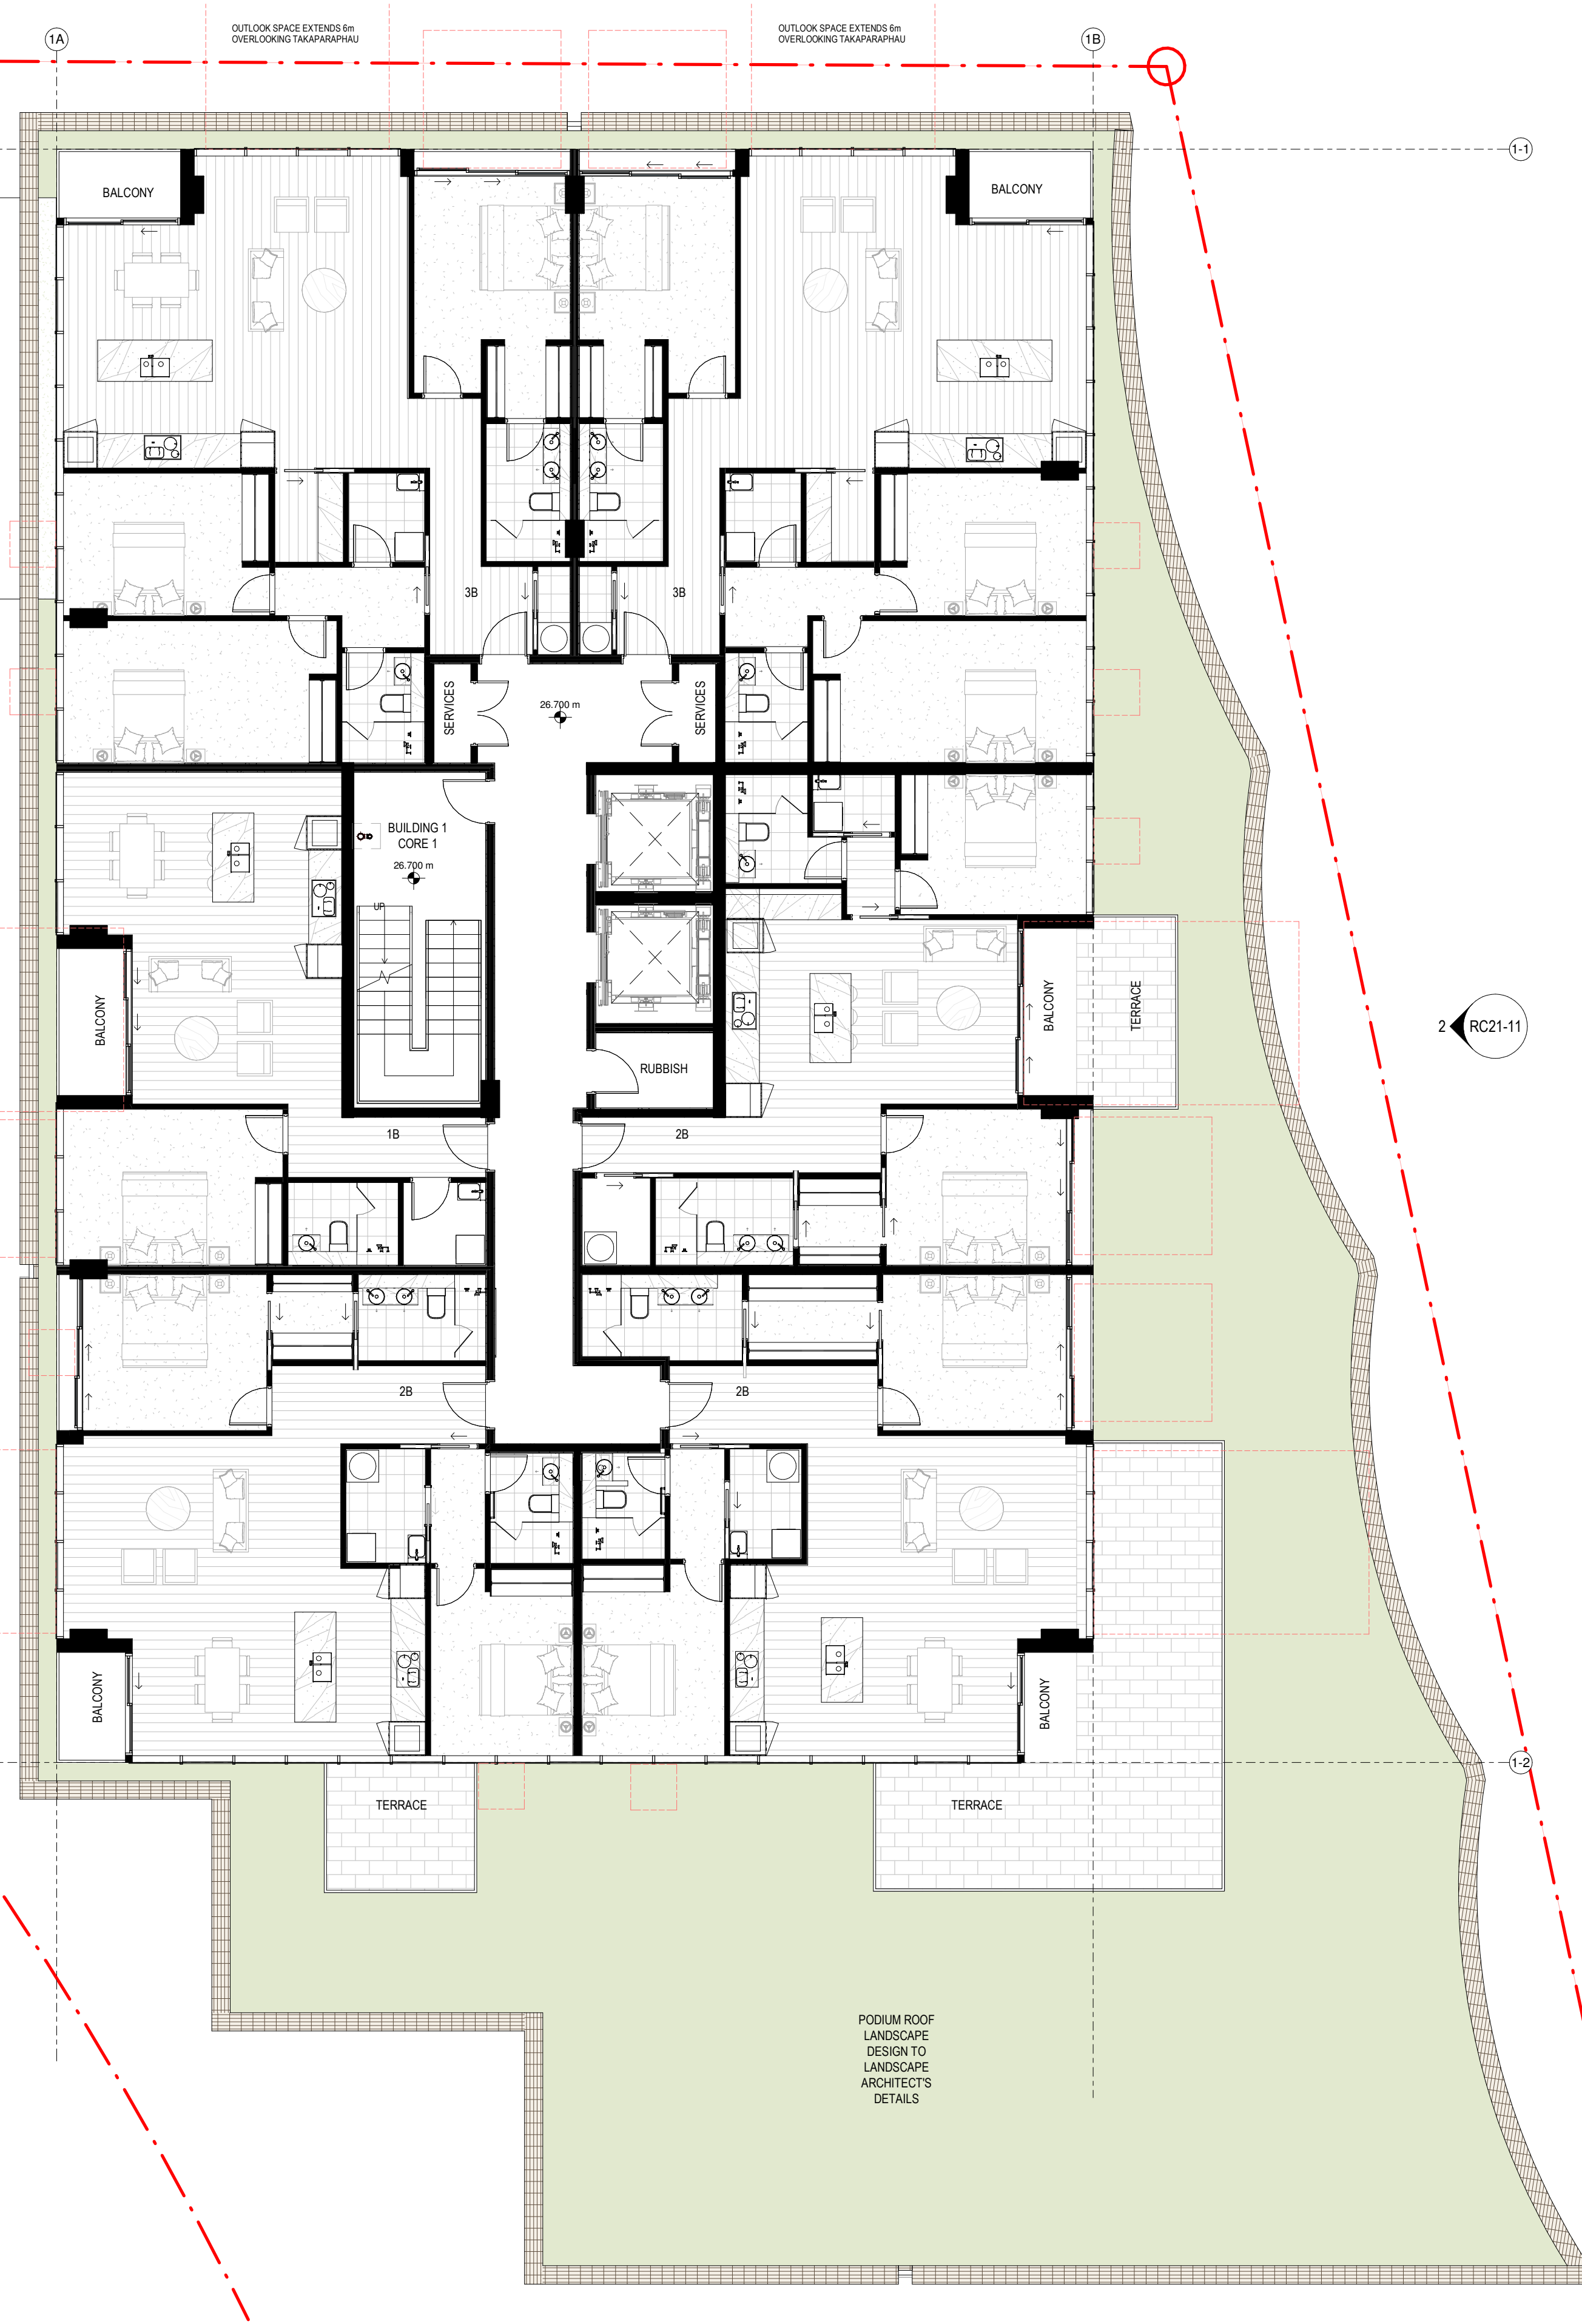


Warren and Mahoney Living  
New Zealand Ltd  
Ground Floor, Mason Bros.  
139 Pakenham Street West  
Wynyard Quarter  
Auckland 1010  
New Zealand  
Phone + 64 9 309 4894  
Registered Architects and Designers  
www.warrenandmahoney.com  
WARREN AND MAHONEY®

Revisions		
A	09.2025	RESOURCE CONSENT
B	08.11.25	RESOURCE CONSENT

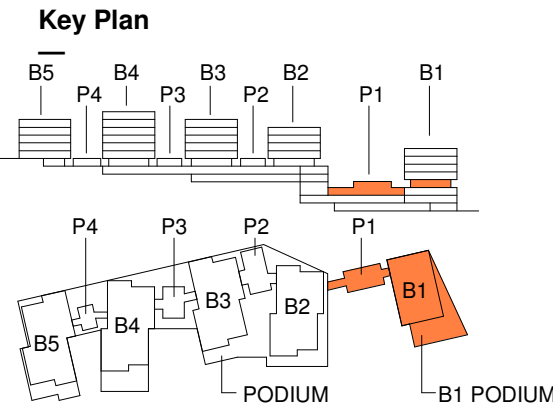

Notes

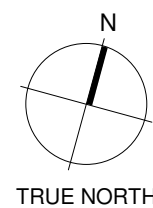

Consultants  
HOLMES STRUCTURES  
Structural Engineer  
MESH CONSULTING  
Mechanical Engineer  
HOLMES FIRE  
Fire Engineer  
MESH CONSULTING  
Electrical Engineer

Client  
NGĀTI WHĀTUA ŌRĀKEI WHAI  
RAWA LTD  
GENERUS LIVING GROUP

Project Title  
THE POINT, MISSION  
BAY  
Orakei  
Auckland 1071

All dimension to be verified on site before producing  
shop drawings or commencing any work.  
Do not scale. The copyright of this drawing remains  
with Warren and Mahoney Living New Zealand Ltd.


Drawing Title  
FLOOR PLAN -  
BUILDING 1 - LEVEL  
1

Drawing Status  
RESOURCE CONSENT

Drawing Details  
Scale 1 : 100@ A1  
Date 08.11.25  
Job No 10476  
Drawn Author  
Checked Checker


Drawing No  
RC11-14  
Revision  
B



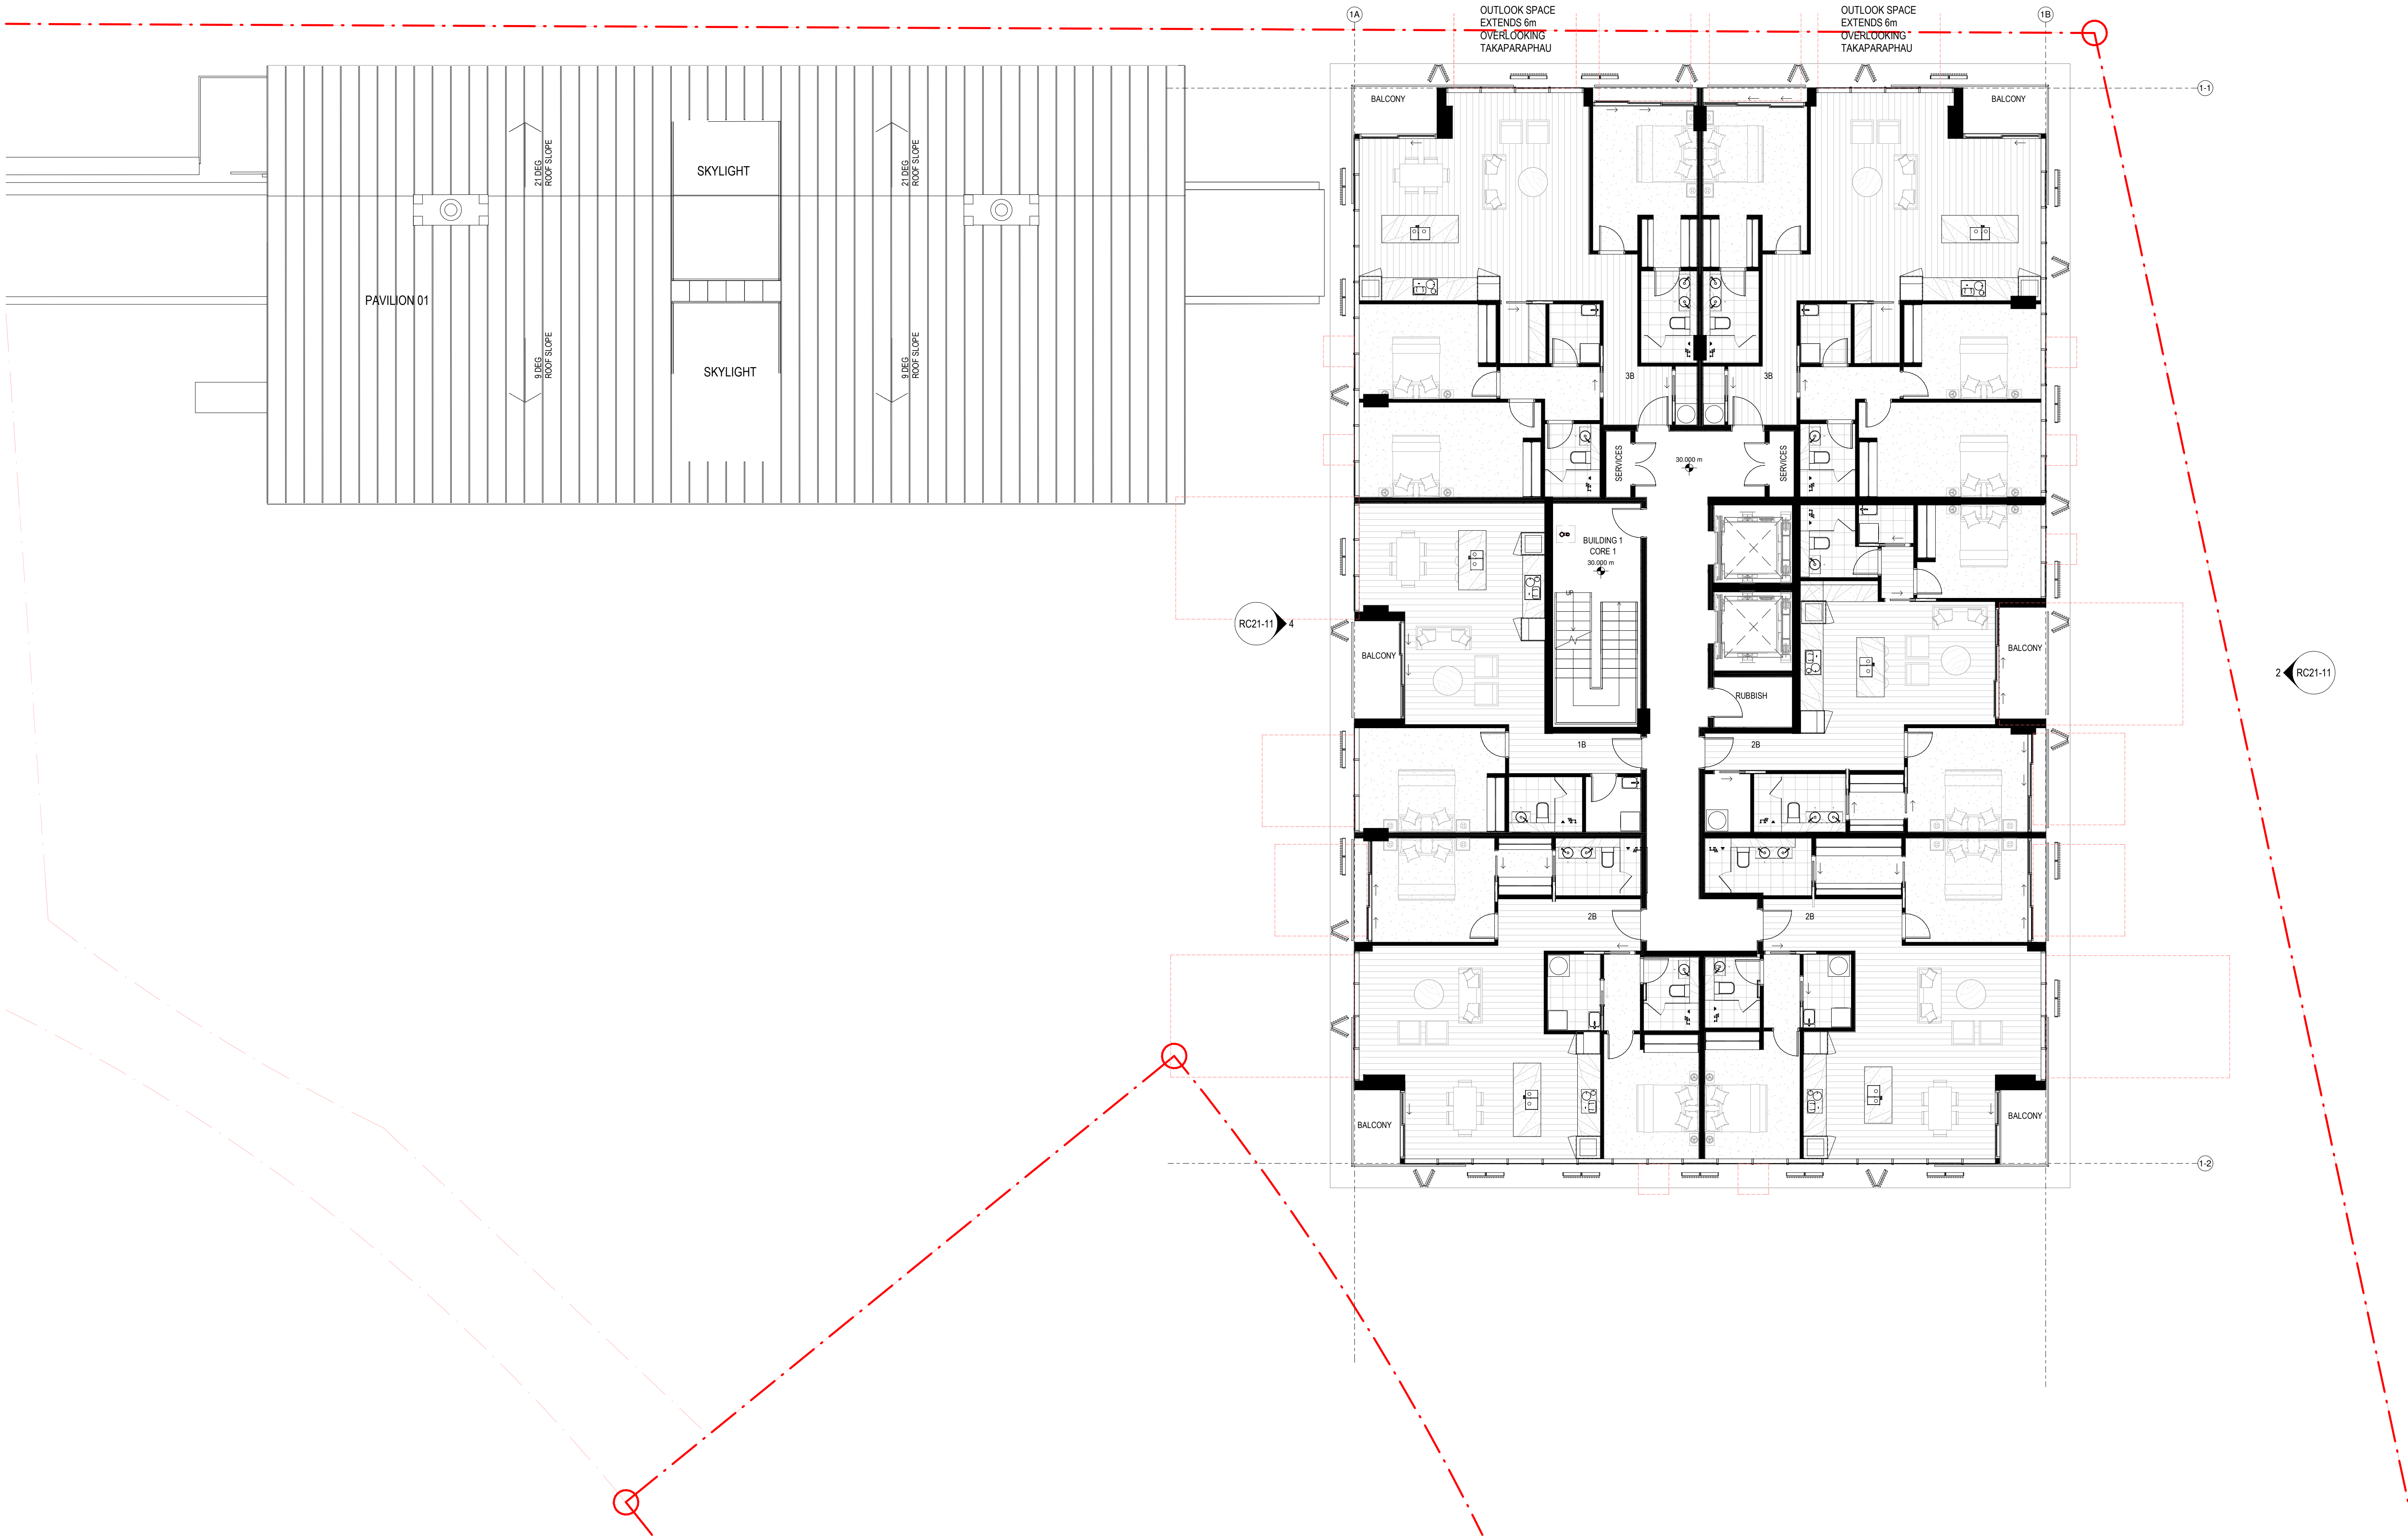


Warren and Mahoney Living  
New Zealand Ltd  
Ground Floor, Mason Bros.  
139 Pakenham Street West  
Wynyard Quarter  
Auckland 1010  
New Zealand  
Phone + 64 9 309 4894  
Registered Architects and Designers  
www.warrenandmahoney.com  
WARREN AND MAHONEY®

Revisions		
A	09.2025	RESOURCE CONSENT
B	08.11.25	RESOURCE CONSENT

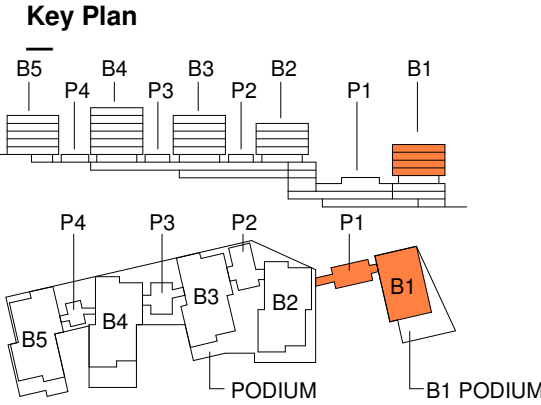

Notes

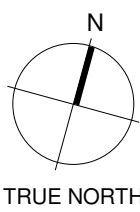

Consultants  
HOLMES STRUCTURES  
Structural Engineer  
MESH CONSULTING  
Mechanical Engineer  
HOLMES FIRE  
Fire Engineer  
MESH CONSULTING  
Electrical Engineer

Client  
NGĀTI WHĀTUA ŌRĀKEI WHAI  
RAWA LTD  
GENERUS LIVING GROUP

Project Title  
THE POINT, MISSION  
BAY  
Orakei  
Auckland 1071

All dimension to be verified on site before producing  
shop drawings or commencing any work.  
Do not scale. The copyright of this drawing remains  
with Warren and Mahoney Living New Zealand Ltd.

Drawing Title  
FLOOR PLAN -  
BUILDING 1 - LEVEL  
2-5


Drawing Status  
RESOURCE CONSENT

Drawing Details	
Scale	1 : 100@ A1
Date	08.11.25
Job No	10476
Drawn	Author
Checked	Checker


Drawing No  
RC11-15

Revision  
B

Revisions		
A	09.2025	RESOURCE CONSENT
B	08.11.25	RESOURCE CONSENT

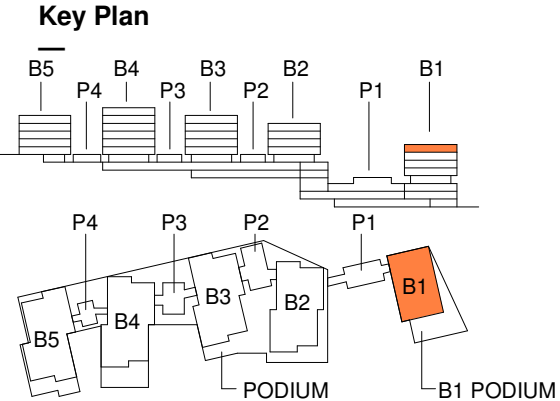

**Notes**

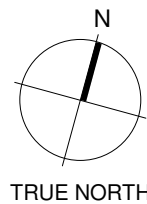

**Consultants**

HOLMES STRUCTURES  
Structural Engineer

MESH CONSULTING  
Mechanical Engineer

HOLMES FIRE  
Fire Engineer

MESH CONSULTING  
Electrical Engineer

**Client**

NGĀTI WHĀTUA ŌRĀKEI WHAI  
RAWA LTD  
GENERUS LIVING GROUP

**Project Title**

**THE POINT, MISSION BAY**

Orakei  
Auckland 1071

All dimension to be verified on site before producing shop drawings or commencing any work.  
Do not scale. The copyright of this drawing remains with Warren and Mahoney Living New Zealand Ltd.

**Drawing Title**

**FLOOR PLAN - BUILDING 1 - ROOF**

**Drawing Status**

**RESOURCE CONSENT**

Drawing Details	
Scale	1 : 100@ A1
Date	08.11.25
Job No	10476
Drawn	Author
Checked	Checker

**Drawing No**

**RC11-16**

**Revision**

**(B)**