

MAIN FACILITIES BLDG 1079M<sup>2</sup>  
STAGE ONE.-



NOTES:  
DO NOT SCALE  
CONTRACTORS MUST VERIFY ALL DIMENSIONS  
ON SITE BEFORE COMMENCING WORK.  
CONTRACTORS AND SUBCONTRACTORS:  
TO ENSURE ALL RESTRICTED BUILDING WORKS  
ARE TO BE CARRIED OUT BY APPROVED  
LICENSED BUILDING PRACTITIONERS.

REV.	DESCRIPTION	DATE
A	DESIGN UPDATE	28-04-025

PO Box 39307  
Howick,  
Auckland, 2145  
09 974 3641  
www.hpa.co.nz  
info@hpa.co.nz

DEFINE  
DESIGN  
DELIVER

HPA


CLIENT	SHEET TITLE	
	FLOOR PLAN	
	PROJECT TITLE	
	Main Facilities Building	
PROJECT NUMBER	SHEET NUMBER	
6000	A101	
DESIGNED	DRAWN	CHECKED
HPA	AE	HPA
SCALE		DATE
1 : 100		28-04-025



GRID FLOOR DIMENSION PLAN  
Scale 1:100



MAIN FACILITIES BLDG 1079M<sup>2</sup>  
STAGE ONE.

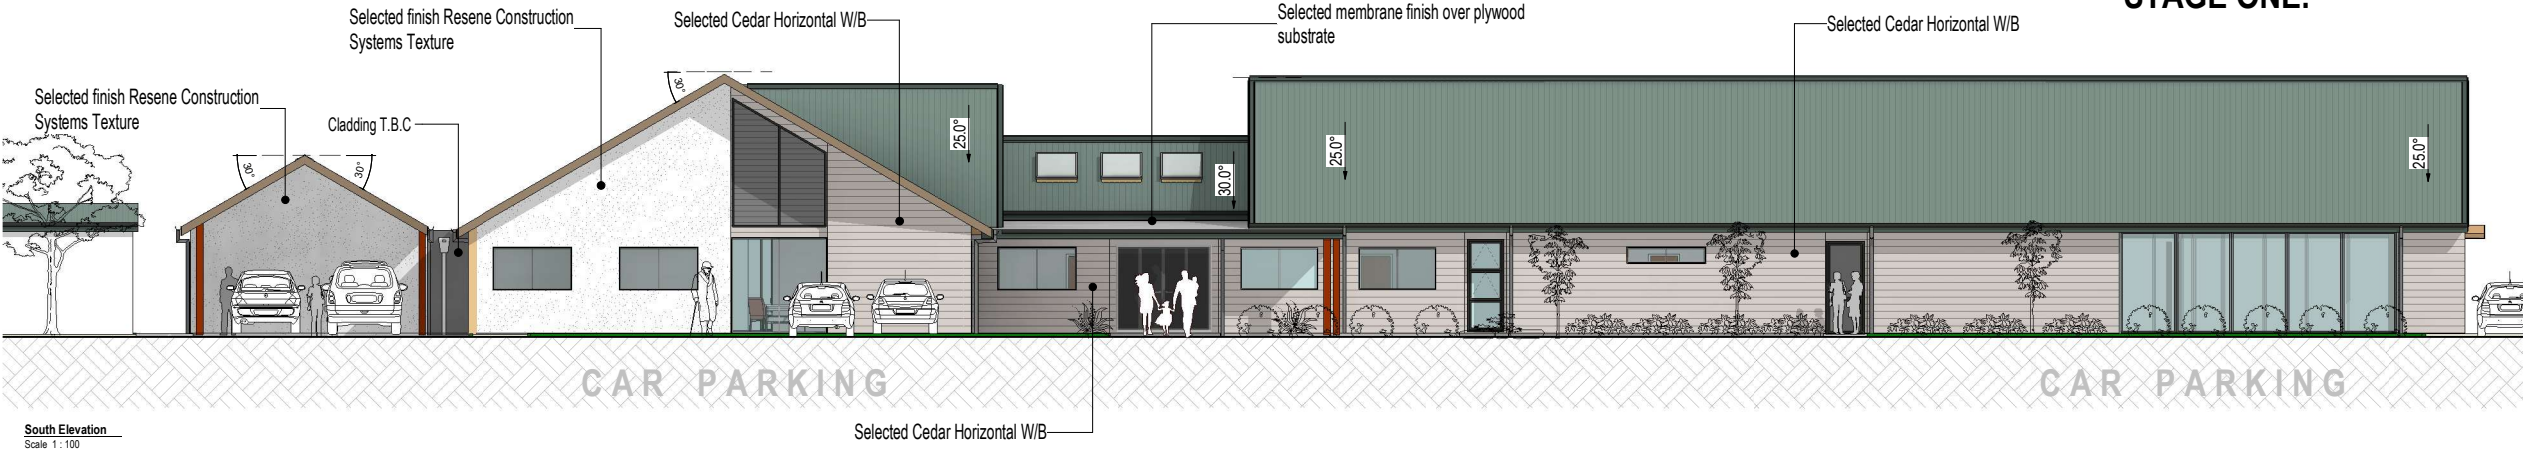

NOTES:

DO NOT SCALE

CONTRACTORS MUST VERIFY ALL DIMENSIONS ON SITE BEFORE COMMENCING WORK.

CONTRACTORS AND SUBCONTRACTORS: TO ENSURE ALL RESTRICTED BUILDING WORKS ARE TO BE CARRIED OUT BY APPROVED LICENSED BUILDING PRACTITIONERS.

REV.	DESCRIPTION	DATE
A	DESIGN UPDATE	28-04-025



PO Box 39307  
Howick,  
Auckland, 2145  
09 974 3641  
www.hpa.co.nz  
info@hpa.co.nz

DEFINE  
DESIGN  
DELIVER

CLIENT	SHEET TITLE	
	EXTERNAL ELEVATIONS	
	PROJECT TITLE	
	Main Facilities Building	
PROJECT NUMBER	SHEET NUMBER	
6000	A102	
DESIGNED	DRAWN	CHECKED
HPA	AE	HPA
SCALE	DATE	
1 : 100	28-04-025	