


VILLA TYPE_BE(N) 125M²

Rev-B


VILLA NUMBERS

11, 32, 34, 43, 52, 61, 72, 76, 79, 86, 104, 120, 133,
145, 154, 156, 170, 176, 182, 191, 199, 201, 206,
211, 216, 218

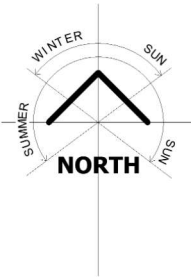

VILLA TYPE_BE(N) FLOOR PLAN

Scale 1 : 100

 

GRAPHIC SCALE: 1:100

REV	DESCRIPTION	DATE	NOTES:	CLIENT	SHEET TITLE	PROJECT NUMBER	SHEET NUMBER
			DO NOT SCALE CONTRACTORS MUST VERIFY ALL DIMENSIONS ON SITE BEFORE COMMENCING WORK. CONTRACTORS AND SUBCONTRACTORS TO ENSURE ALL RESTRICTED BUILDING WORKS ARE TO BE CARRIED OUT BY APPROVED LICENSED BUILDING PRACTITIONERS.		VILLA TYPE_BE(N) FLOOR PLAN		A105
					PROJECT TITLE	HPA	HPA
						SCALE	DATE
						1 : 100	REV



PO Box 11535
Ellerslie,
Auckland, 1051

DEFINE
DESIGN
DELIVER


09 974 3641
www.hpa.co.nz
info@hpa.co.nz

VILLA TYPE_BE(N) 125M²

Rev-B

VILLA NUMBERS

11, 32, 34, 43, 52, 61, 72, 76, 79, 86, 104, 120, 133,
145, 154, 156, 170, 176, 182, 191, 199, 201, 206,
211, 216, 218

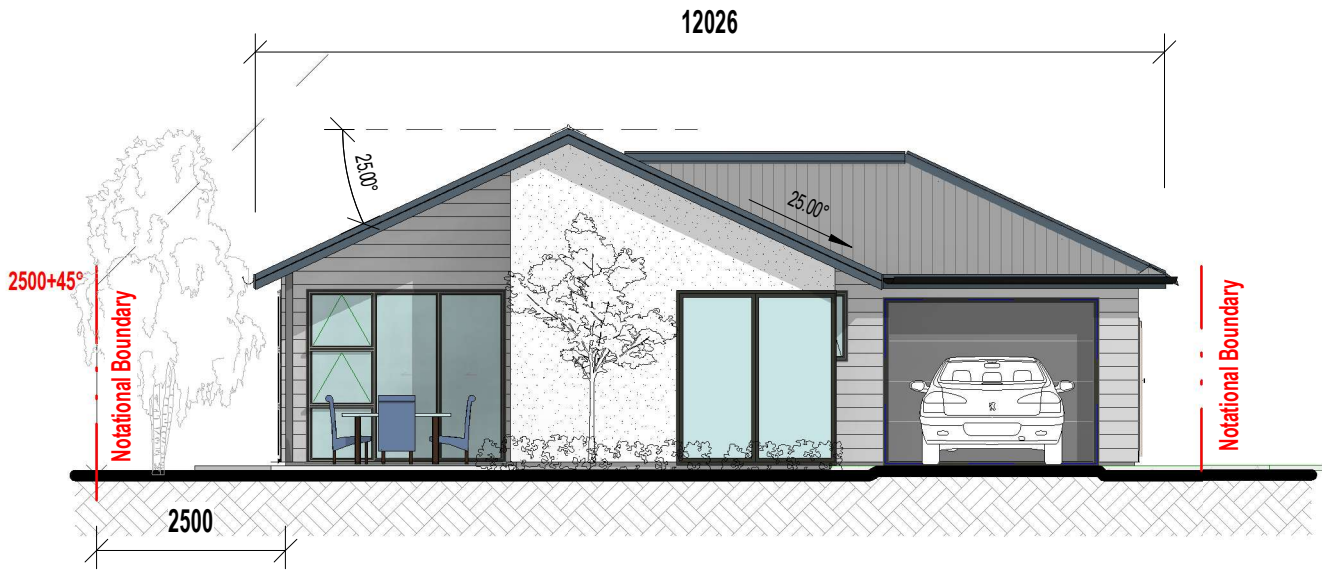


NORTH ELEVATION

Scale 1 : 100




EAST ELEVATION

Scale 1 : 100

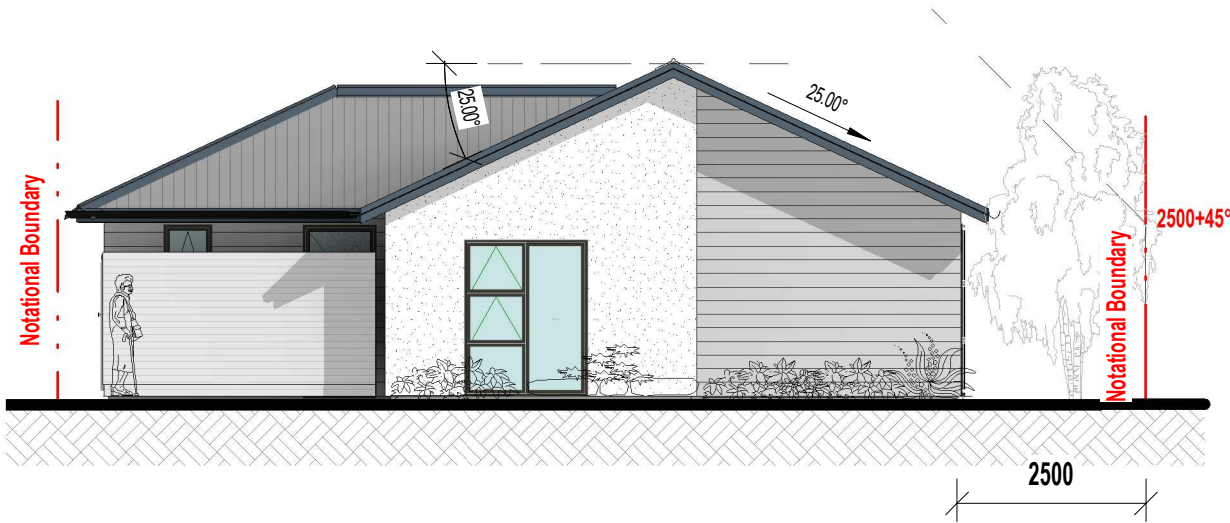

SOUTH ELEVATION

Scale 1 : 100

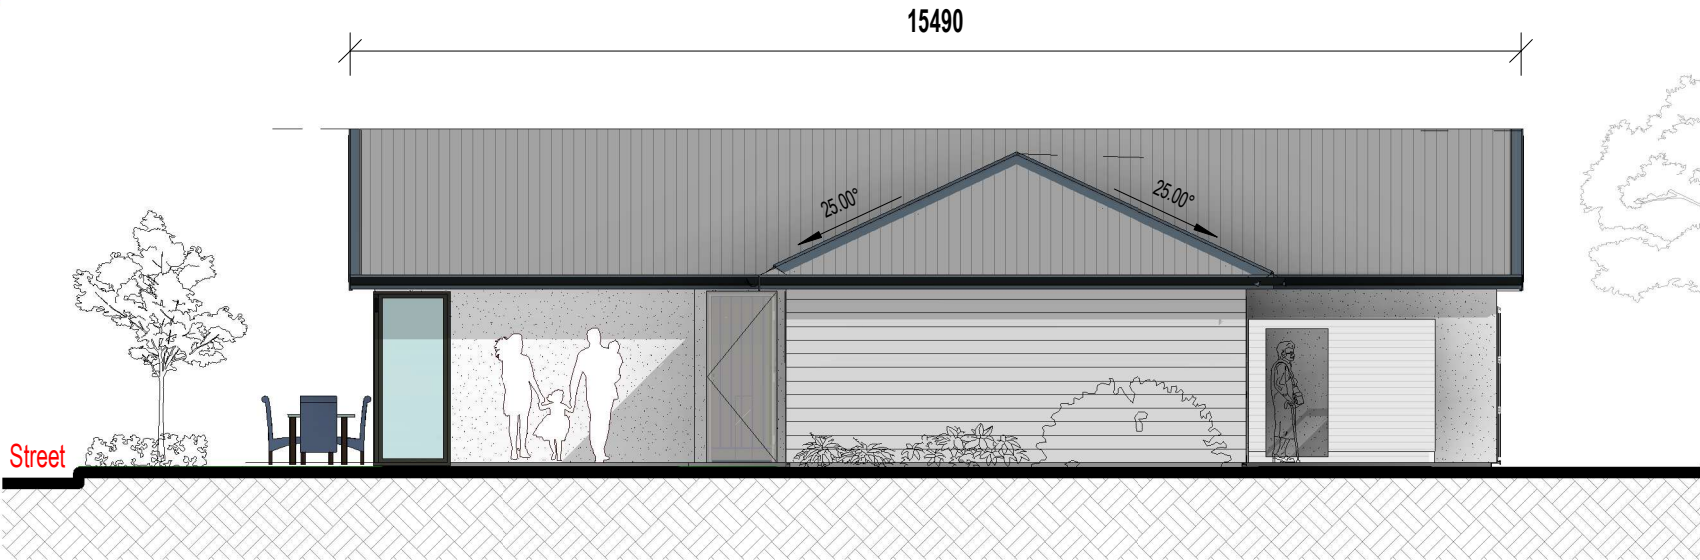

WEST ELEVATION

Scale 1 : 100



GRAPHIC SCALE: 1:100


REV	DESCRIPTION	DATE	NOTES:	CLIENT	SHEET TITLE	PROJECT NUMBER	SHEET NUMBER
			DO NOT SCALE		VILLA TYPE_BE(N) ELEVATIONS		A106
			CONTRACTORS MUST VERIFY ALL DIMENSIONS ON SITE BEFORE COMMENCING WORK.		PROJECT TITLE	DESIGNED HPA	DRAWN HPA
			CONTRACTORS AND SUBCONTRACTORS: TO ENSURE ALL RESTRICTED BUILDING WORKS ARE TO BE CARRIED OUT BY APPROVED LICENSED BUILDING PRACTITIONERS.			SCALE 1 : 100	CHECKED HPA
						DATE	REV

VILLA TYPE_BE(S) 125M²


Rev-B

VILLA NUMBERS

16, 20, 29, 54, 56, 63, 68, 95, 99, 101, 111, 123,
127, 139, 141, 162, 180, 186, 188, 195, 197, 209

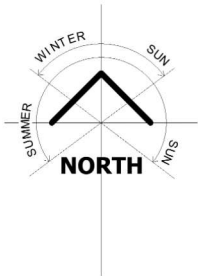

VILLA TYPE_BE(S) FLOOR PLAN (125M²)
Scale 1 : 100

 


REV	DESCRIPTION	DATE	NOTES:	CLIENT	SHEET TITLE	PROJECT NUMBER	SHEET NUMBER
			DO NOT SCALE CONTRACTORS MUST VERIFY ALL DIMENSIONS ON SITE BEFORE COMMENCING WORK. CONTRACTORS AND SUBCONTRACTORS TO ENSURE ALL RESTRICTED BUILDING WORKS ARE TO BE CARRIED OUT BY APPROVED LICENSED BUILDING PRACTITIONERS.	PO Box 11535 Ellerslie, Auckland, 1051 DEFINE DESIGN DELIVER 09 974 3641 www.hpa.co.nz info@hpa.co.nz	VILLA TYPE_BE(S) FLOOR PLAN		A107
					PROJECT TITLE	HPA	HPA
					SCALE	DATE	REV
					1 : 100		

VILLA TYPE_BE(S) 125M²

Rev-B

VILLA NUMBERS

16, 20, 29, 54, 56, 63, 68, 95, 99, 101, 111, 123,
127, 139, 141, 162, 180, 186, 188, 195, 197, 209

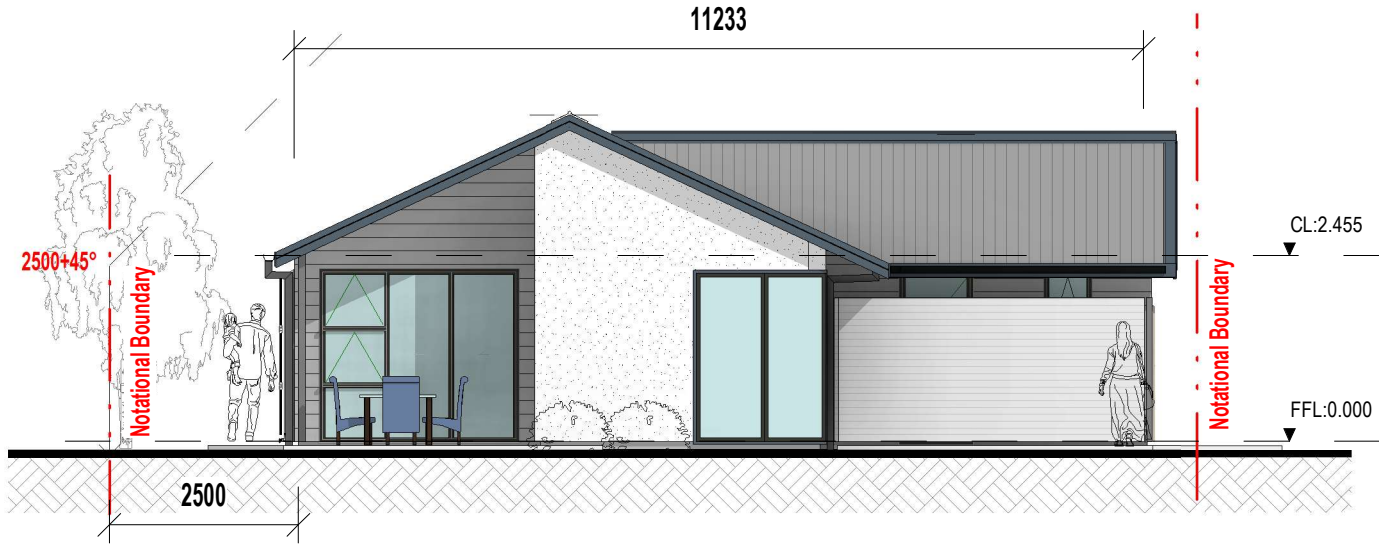


NORTH ELEVATION
Scale 1 : 100




EAST ELEVATION
Scale 1 : 100



SOUTH ELEVATION
Scale 1 : 100

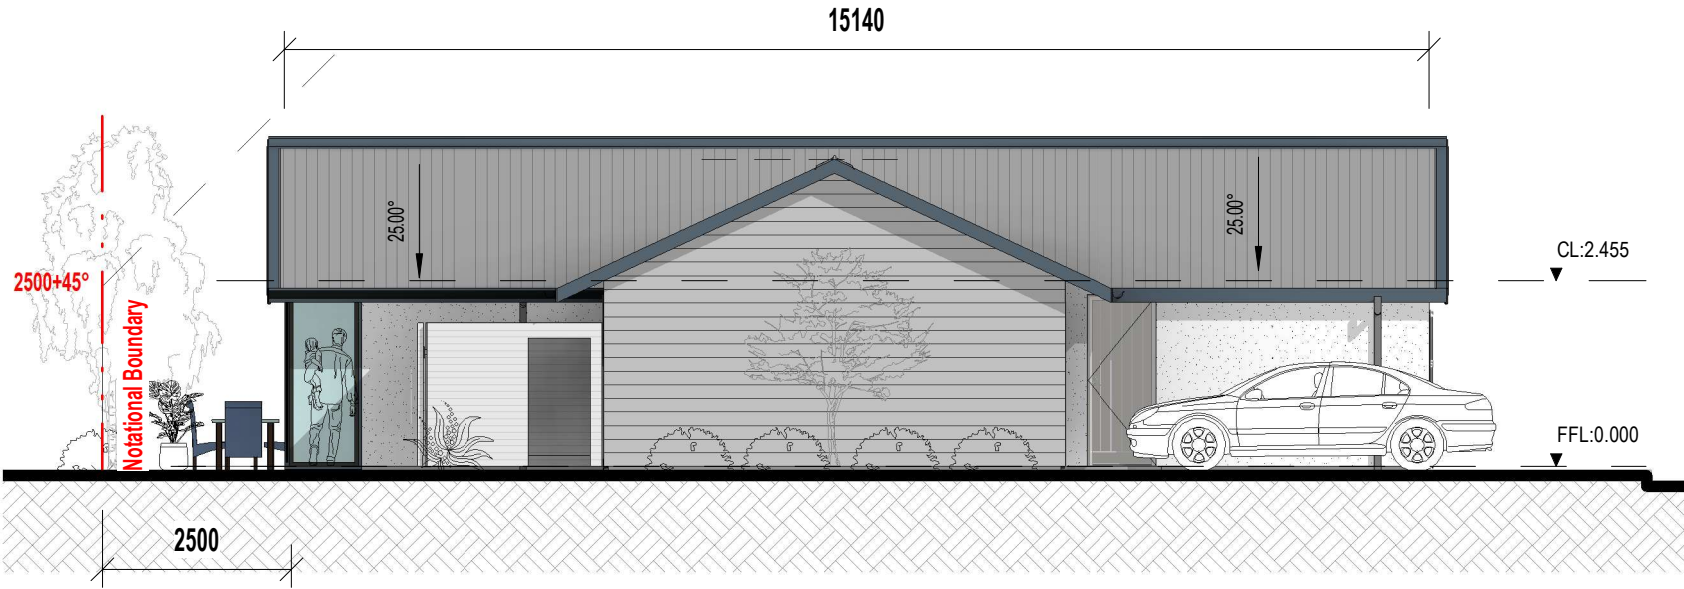

WEST ELEVATION
Scale 1 : 100

 



REV	DESCRIPTION	DATE	NOTES:	CLIENT	SHEET TITLE	PROJECT NUMBER	SHEET NUMBER
			DO NOT SCALE CONTRACTORS MUST VERIFY ALL DIMENSIONS ON SITE BEFORE COMMENCING WORK. CONTRACTORS AND SUBCONTRACTORS TO ENSURE ALL RESTRICTED BUILDING WORKS ARE TO BE CARRIED OUT BY APPROVED LICENSED BUILDING PRACTITIONERS.	PO Box 11535 Eilersie, Auckland, 1051 09 974 3641 www.hpa.co.nz info@hpa.co.nz	VILLA TYPE_BE(S) ELEVATIONS		A108
					PROJECT TITLE	HPA	HPA
						SCALE	DATE
						1 : 100	REV

VILLA TYPE_BW(N) 125M²

Rev-B

VILLA NUMBERS

10, 31, 33, 42, 51, 60, 71, 75, 78, 85, 103, 119, 132, 144, 153, 155, 169, 175, 181, 190, 198, 200, 205, 210, 215, 217

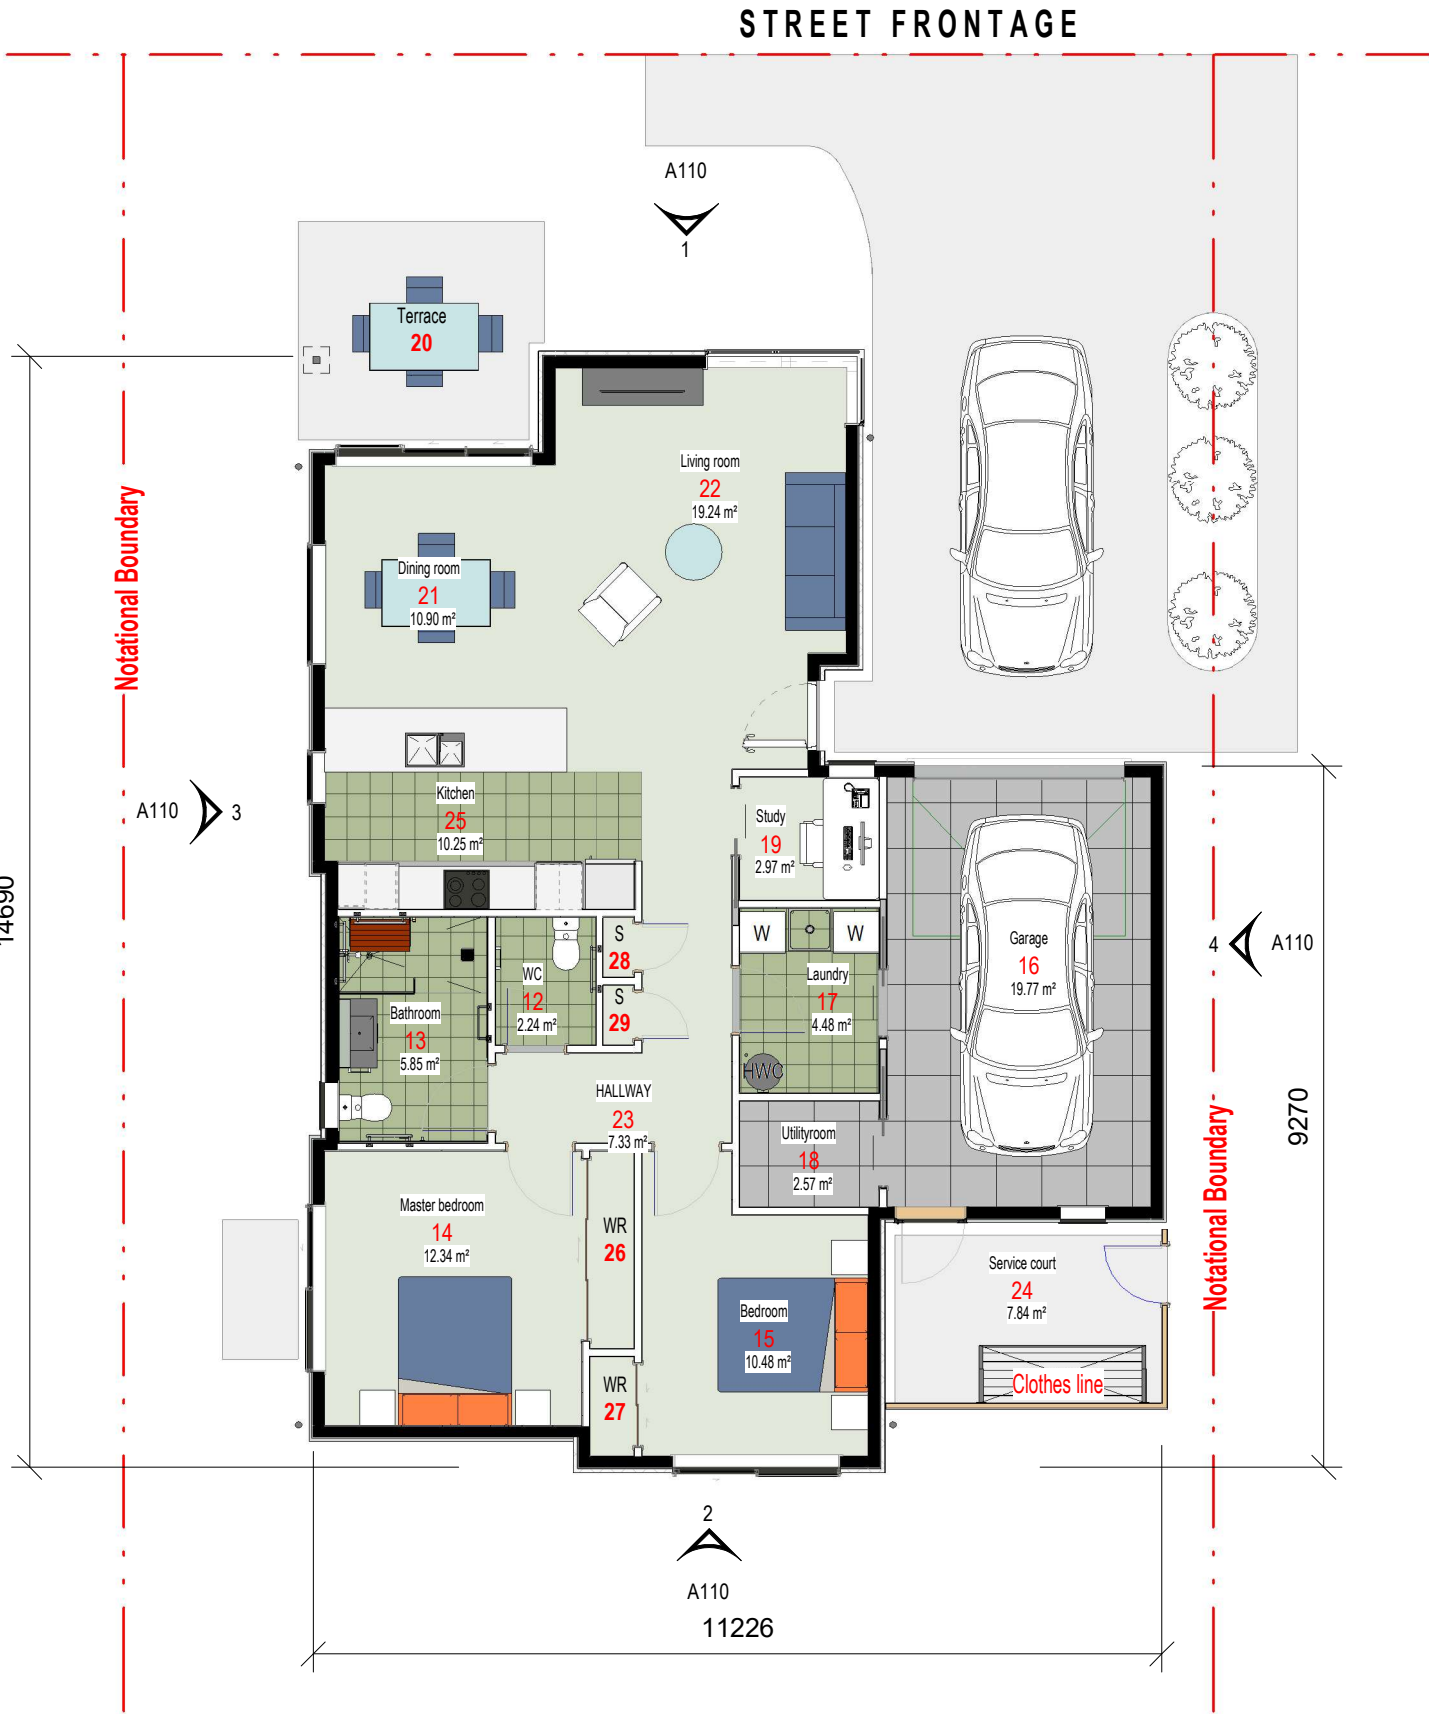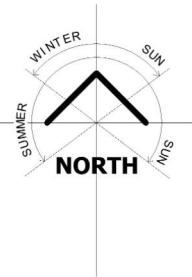

VILLA TYPE BW(N) FLOOR PLAN

Scale 1 : 100



GRAPHIC SCALE: 1:100

REV	DESCRIPTION	DATE	NOTES:	CLIENT	SHEET TITLE	PROJECT NUMBER	SHEET NUMBER
			DO NOT SCALE		VILLA TYPE_BW(N) FLOOR PLAN		A109
			CONTRACTORS MUST VERIFY ALL DIMENSIONS ON SITE BEFORE COMMENCING WORK.		PROJECT TITLE	DESIGNED HPA	DRAWN HPA
			CONTRACTORS AND SUBCONTRACTORS: TO ENSURE ALL RESTRICTED BUILDING WORKS ARE TO BE CARRIED OUT BY APPROVED LICENSED BUILDING PRACTITIONERS.			SCALE 1 : 100	CHECKED HPA
						DATE	REV




PO Box 11535
Ellerslie,
Auckland, 1051

DEFINE
DESIGN
DELIVER


09 974 3641
www.hpa.co.nz
info@hpa.co.nz

12026

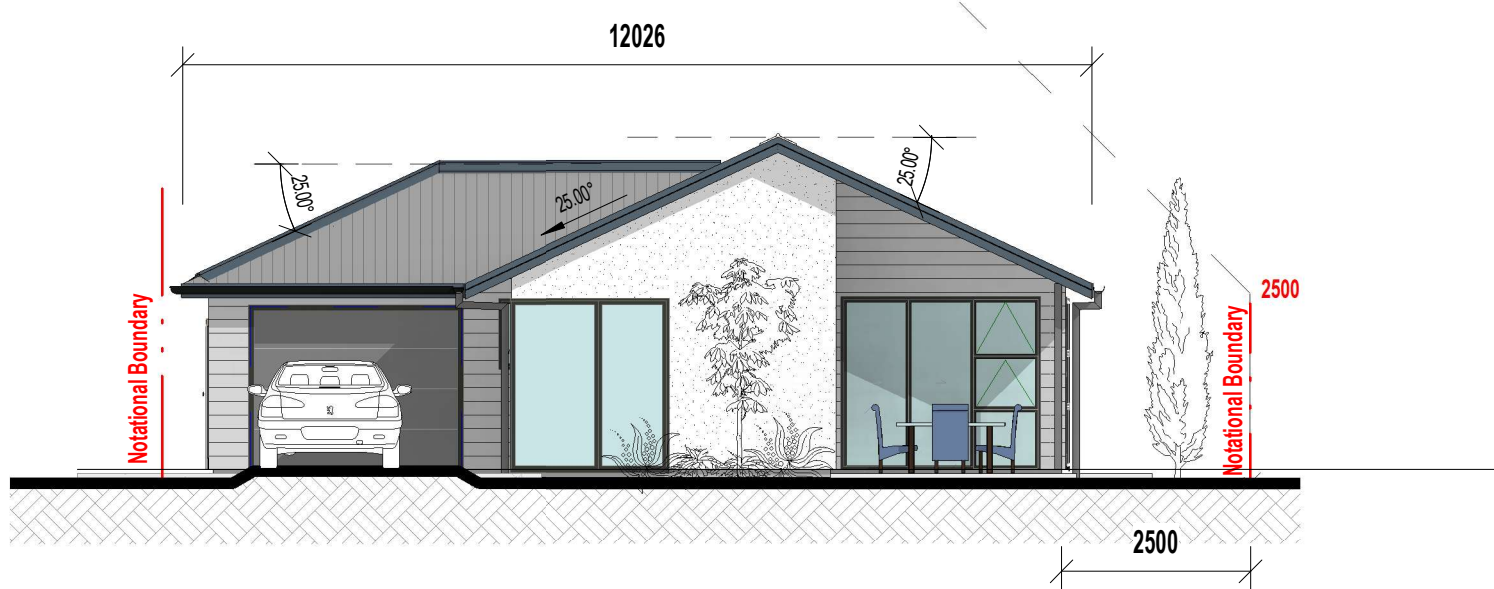

North Elevation

Scale 1 : 100

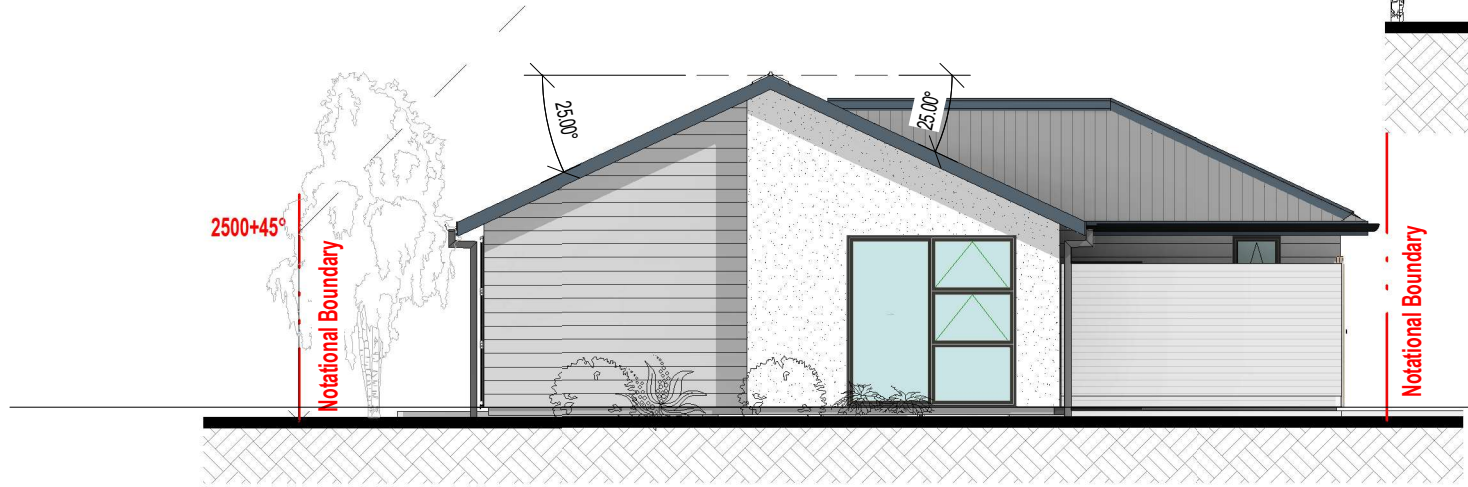

South Elevation

Scale 1 : 100



East Elevation

Scale 1 : 100



West Elevation

Scale 1 : 100

VILLA TYPE_BW(N) 125M²

Rev-B

VILLA NUMBERS

10, 31, 33, 42, 51, 60, 71, 75, 78, 85, 103, 119, 132,
144, 153, 155, 169, 175, 181, 190, 198, 200, 205,
210, 215, 217



GRAPHIC SCALE: 1:100

REV	DESCRIPTION	DATE	NOTES:	CLIENT	SHEET TITLE	PROJECT NUMBER	SHEET NUMBER
			DO NOT SCALE		VILLA TYPE_BW(N) ELEVATIONS		A110
			CONTRACTORS MUST VERIFY ALL DIMENSIONS ON SITE BEFORE COMMENCING WORK.		PROJECT TITLE	DESIGNED	DRAWN
			CONTRACTORS AND SUBCONTRACTORS TO ENSURE ALL RESTRICTED BUILDING WORKS ARE TO BE CARRIED OUT BY APPROVED LICENSED BUILDING PRACTITIONERS.			HPA	HPA
						SCALE	DATE
						1 : 100	REV



PO Box 11535
Eilersie,
Auckland, 1051

DEFINE
DESIGN
DELIVER



09 974 3641
www.hpa.co.nz
info@hpa.co.nz

VILLA TYPE_BW(S)125M²

Rev-B


VILLA NUMBERS

3, 14, 15, 19, 27, 28, 53, 55, 62, 67, 94, 98, 100,
110, 122, 126, 138, 140, 161, 179, 185, 187, 194,
196, 208, 212

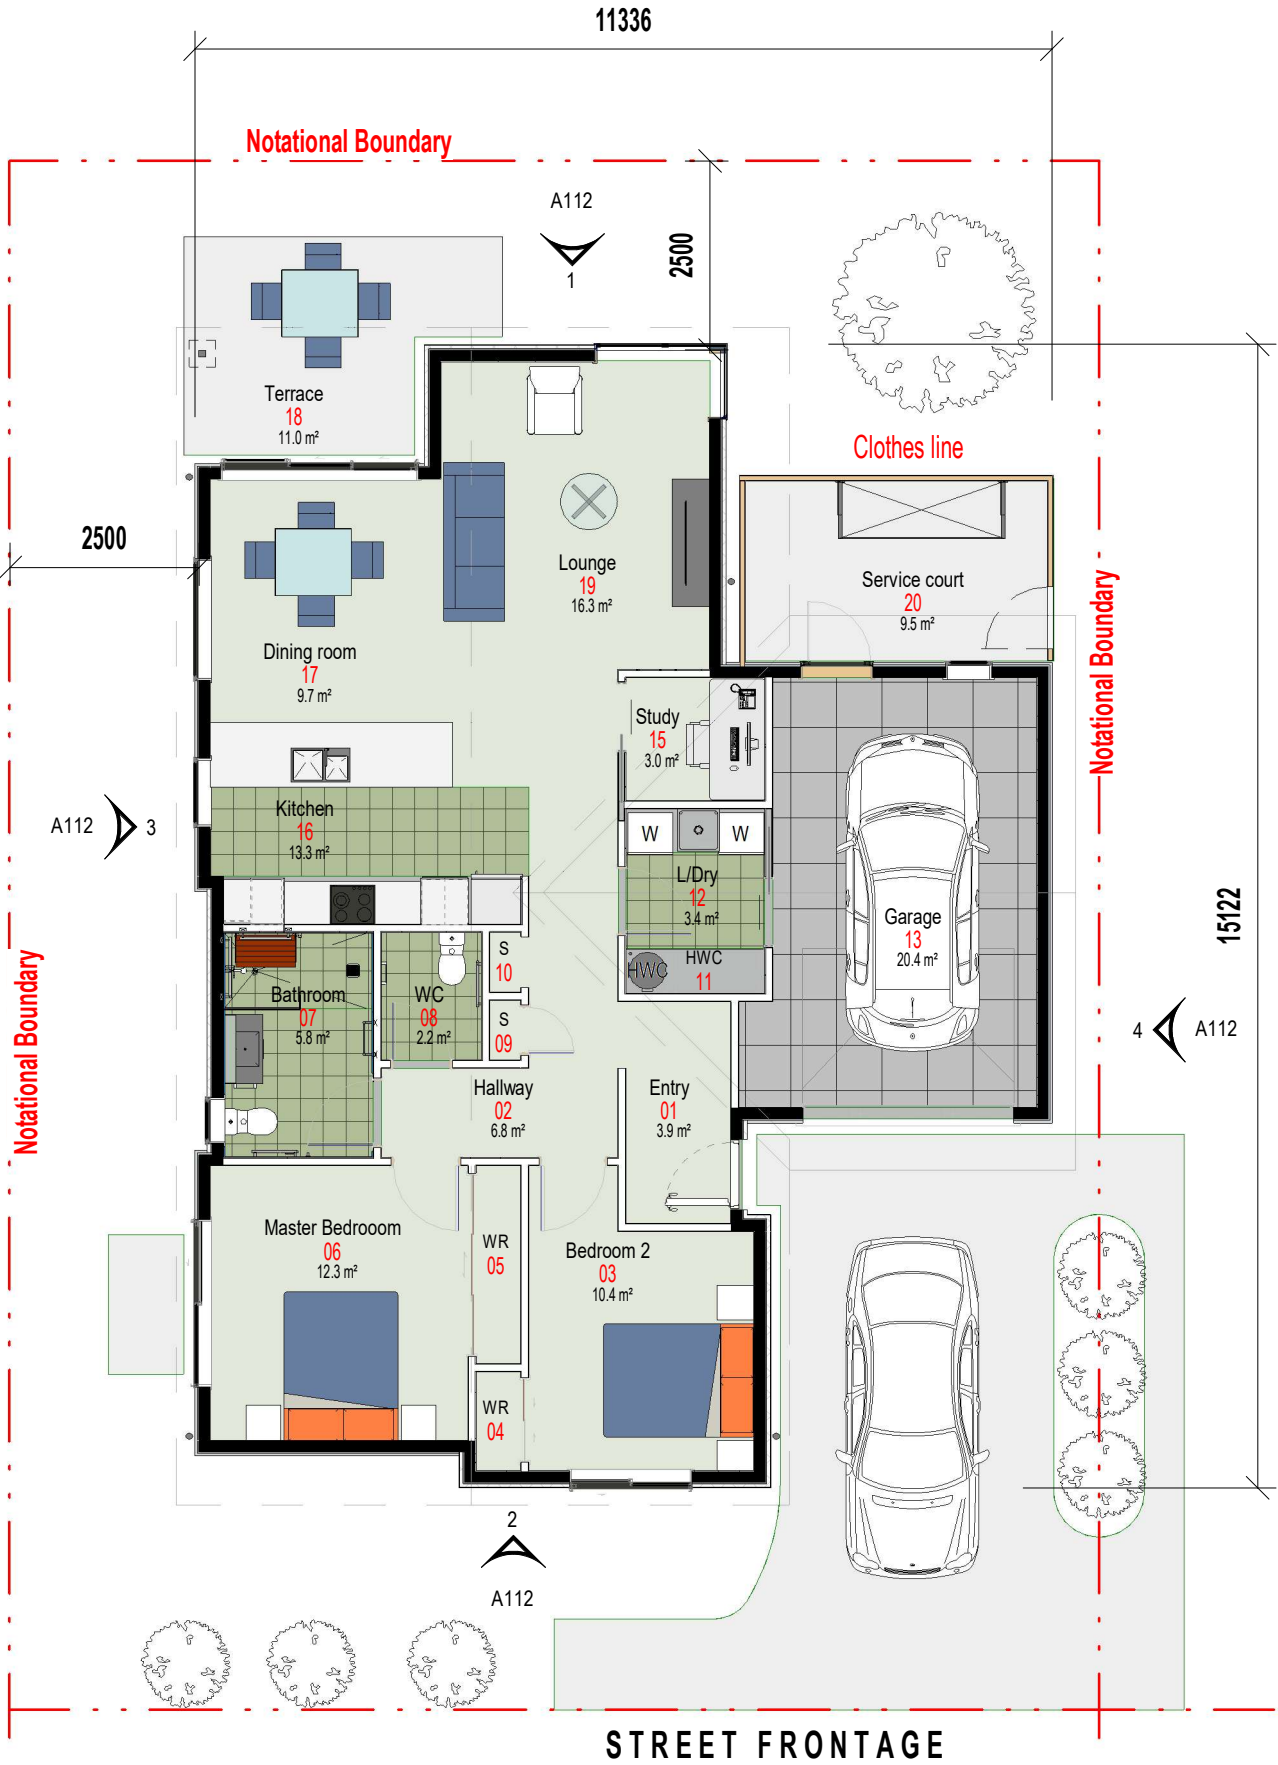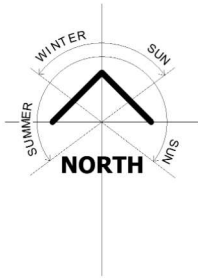

VILLA TYPE BW(S) FLOOR PLAN (125M²)

Scale 1 : 100

 

GRAPHIC SCALE: 1:100

REV	DESCRIPTION	DATE	NOTES:	CLIENT	SHEET TITLE	PROJECT NUMBER	SHEET NUMBER
			DO NOT SCALE		VILLA TYPE_BW(S) FLOOR PLAN		A111
			CONTRACTORS MUST VERIFY ALL DIMENSIONS ON SITE BEFORE COMMENCING WORK.		PROJECT TITLE	DESIGNED HPA	DRAWN HPA
			CONTRACTORS AND SUBCONTRACTORS: TO ENSURE ALL RESTRICTED BUILDING WORKS ARE TO BE CARRIED OUT BY APPROVED LICENSED BUILDING PRACTITIONERS.			SCALE 1 : 100	CHECKED HPA
						DATE	REV



PO Box 11535
Ellerslie,
Auckland, 1051

DEFINE
DESIGN
DELIVER

09 974 3641
www.hpa.co.nz
info@hpa.co.nz


VILLA TYPE_BW(S)125M²
Rev-B

VILLA NUMBERS

3, 14, 15, 19, 27, 28, 53, 55, 62, 67, 94, 98, 100,
110, 122, 126, 138, 140, 161, 179, 185, 187, 194,
196, 208, 212




WEST ELEVATION
Scale 1 : 100

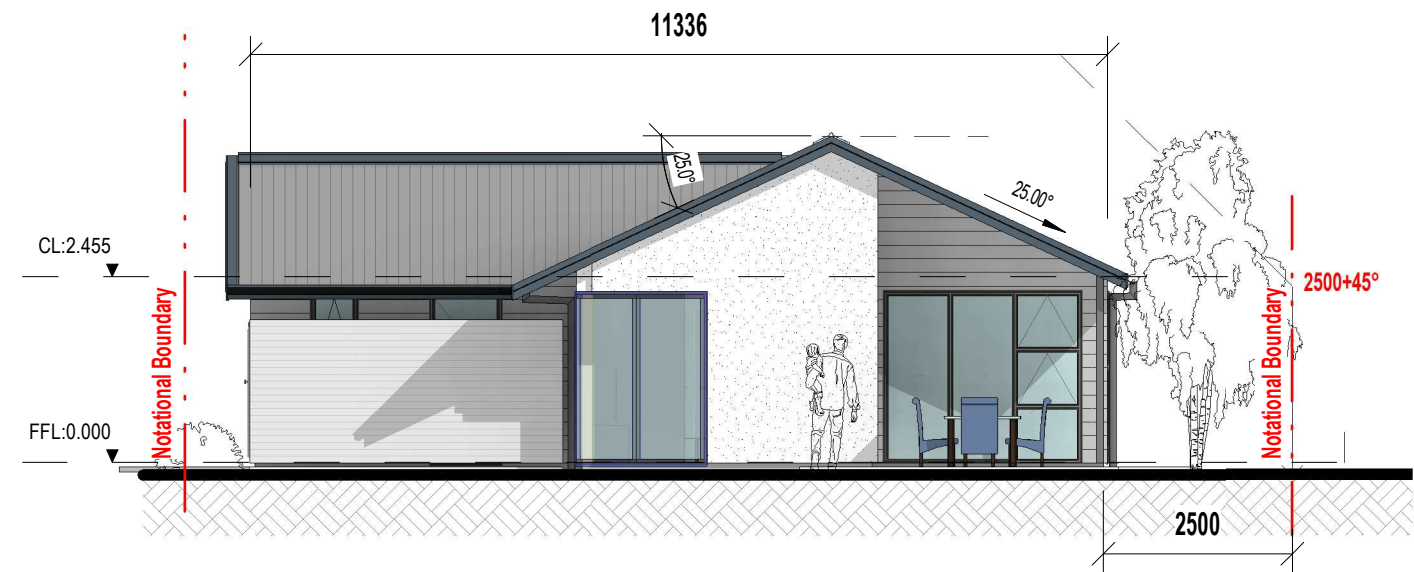


NORTH ELEVATION
Scale 1 : 100



SOUTH ELEVATION
Scale 1 : 100

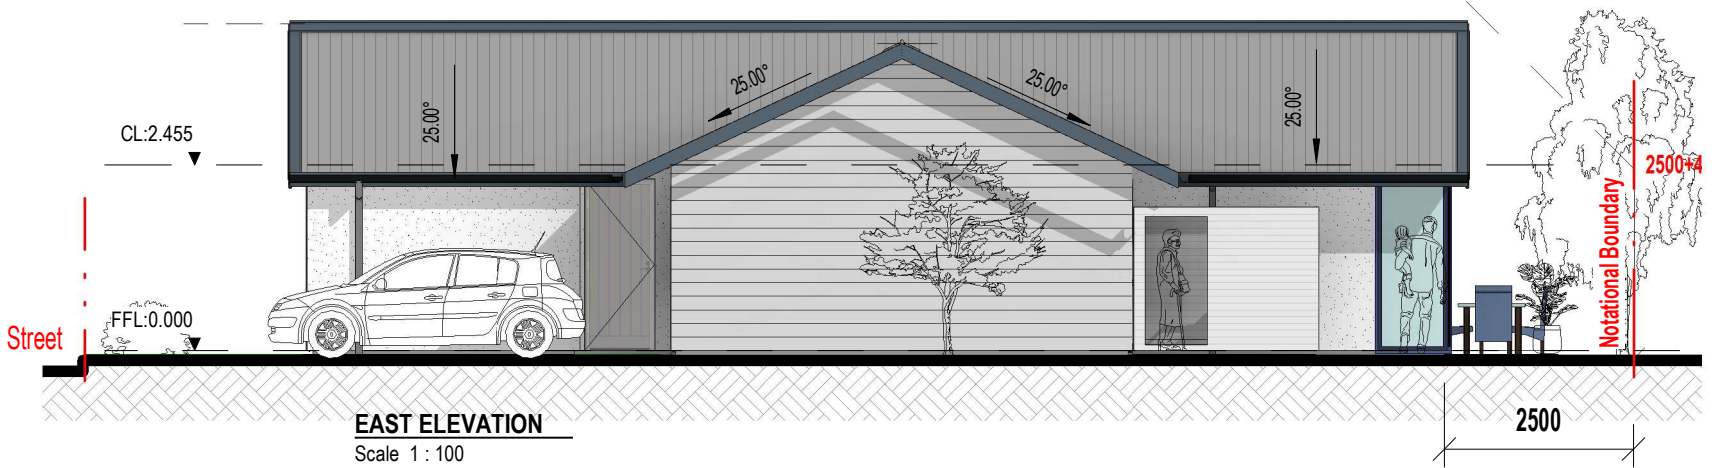

EAST ELEVATION
Scale 1 : 100

 

REV	DESCRIPTION	DATE	NOTES:	CLIENT	SHEET TITLE	PROJECT NUMBER	SHEET NUMBER
			DO NOT SCALE CONTRACTORS MUST VERIFY ALL DIMENSIONS ON SITE BEFORE COMMENCING WORK. CONTRACTORS AND SUBCONTRACTORS TO ENSURE ALL RESTRICTED BUILDING WORKS ARE TO BE CARRIED OUT BY APPROVED LICENSED BUILDING PRACTITIONERS.	PO Box 11535 Elsersie, Auckland, 1051 DEFINE DESIGN DELIVER 09 974 3641 www.hpa.co.nz info@hpa.co.nz	VILLA TYPE_BW(S) ELEVATIONS		A112
					PROJECT TITLE	HPA	HPA
						SCALE	DATE
						1 : 100	REV

VILLA TYPE_CE(N) 147M²



Rev-B

VILLA NUMBERS

9, 18, 25, 41, 50, 74, 77, 80, 84, 107, 118, 135, 137,
147, 149, 158, 178, 183, 192, 214

VILLAS_SINGLE GARAGE

24,,87,174

 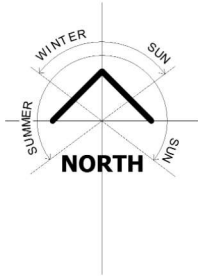

GRAPHIC SCALE: 1:100

REV	DESCRIPTION	DATE	NOTES:	CLIENT	SHEET TITLE	PROJECT NUMBER	SHEET NUMBER
			DO NOT SCALE CONTRACTORS MUST VERIFY ALL DIMENSIONS ON SITE BEFORE COMMENCING WORK. CONTRACTORS AND SUBCONTRACTORS TO ENSURE ALL RESTRICTED BUILDING WORKS ARE TO BE CARRIED OUT BY APPROVED LICENSED BUILDING PRACTITIONERS.		FLOOR PLAN		A113
					PROJECT TITLE	DESIGNED HPA	DRAWN HPA
						SCALE 1 : 100	CHECKED HPA
						DATE	REV



PO Box 11535
Ellerslie,
Auckland, 1051
**DEFINE
DESIGN
DELIVER**
09 974 3641
www.hpa.co.nz
info@hpa.co.nz

VILLA TYPE_CE(N) 147M²


Rev-B

VILLA NUMBERS


9, 18, 25, 41, 50, 74, 77, 80, 84, 107, 118, 135, 137, 147, 149, 158, 178, 183, 192, 214

VILLAS_SINGLE GARAGE

24,,87,174

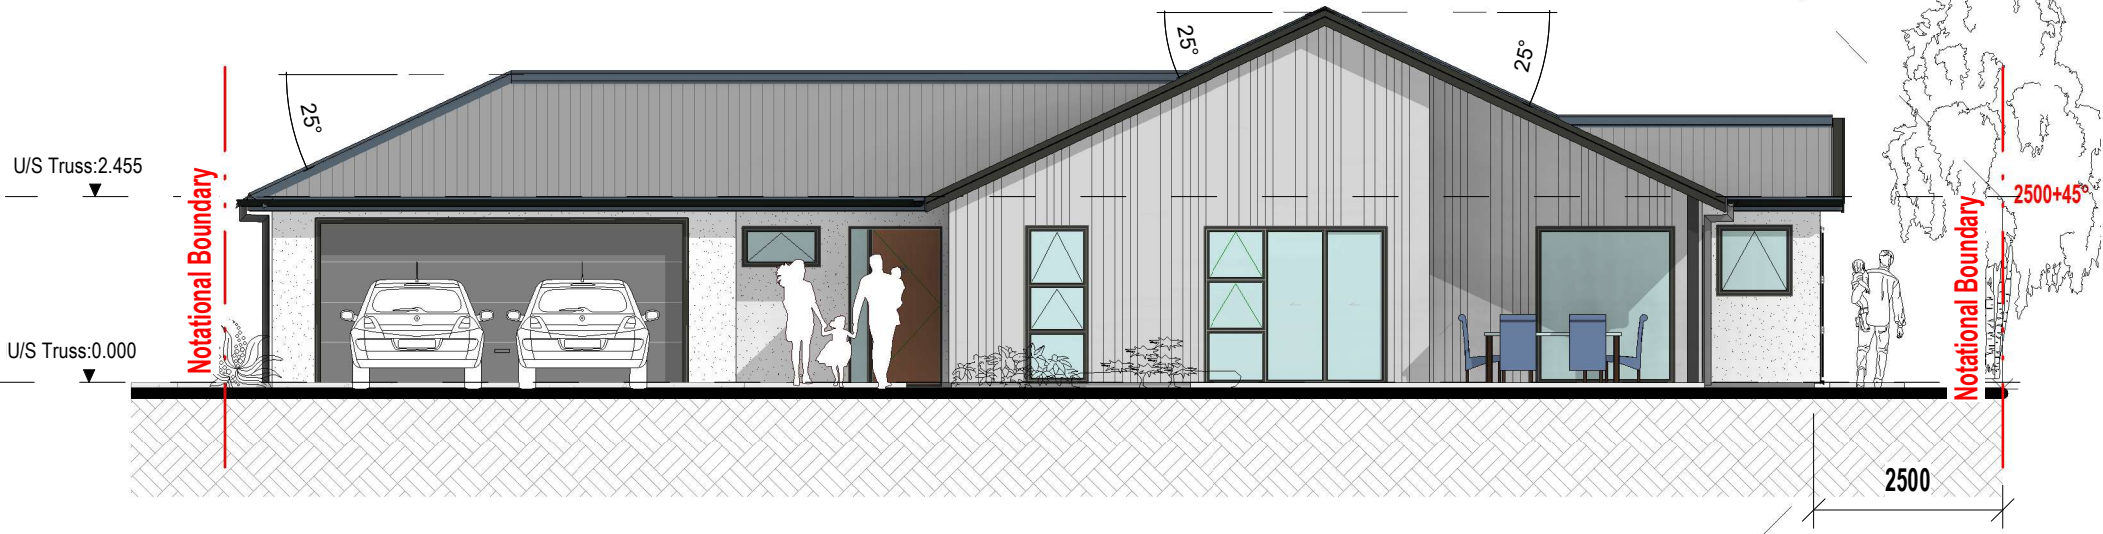

North Elevaton
Scale 1 : 100

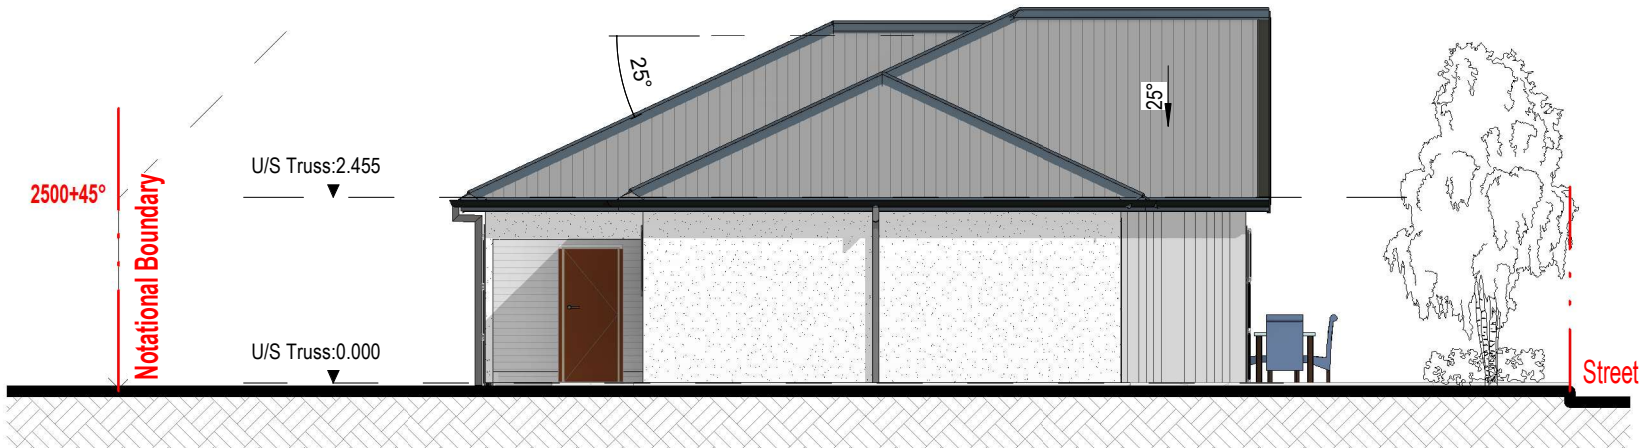


East Elevation
Scale 1 : 100



South Elevation
Scale 1 : 100



West Elavtion
Scale 1 : 100

 

REV	DESCRIPTION	DATE	NOTES:	CLIENT	SHEET TITLE	PROJECT NUMBER	SHEET NUMBER
			DO NOT SCALE		ELEVATIONS		A114
			CONTRACTORS MUST VERIFY ALL DIMENSIONS ON SITE BEFORE COMMENCING WORK.		PROJECT TITLE	DESIGNED	DRAWN
			CONTRACTORS AND SUBCONTRACTORS TO ENSURE ALL RESTRICTED BUILDING WORKS ARE TO BE CARRIED OUT BY APPROVED LICENSED BUILDING PRACTITIONERS.			HPA	HPA
						SCALE	DATE
						1 : 100	REV



PO Box 11535
Eilersie,
Auckland, 1051

DEFINE
DESIGN
DELIVER

09 974 3641
www.hpa.co.nz
info@hpa.co.nz

VILLA TYPE_CE(S) 147M²



Rev-B

VILLA NUMBERS

7, 12, 22, 45, 48, 70, 82, 97, 109, 113, 129, 130, 142, 151, 164, 166, 172, 203

VILLAS_SINGLE GARGE

38,102,125,189,204,

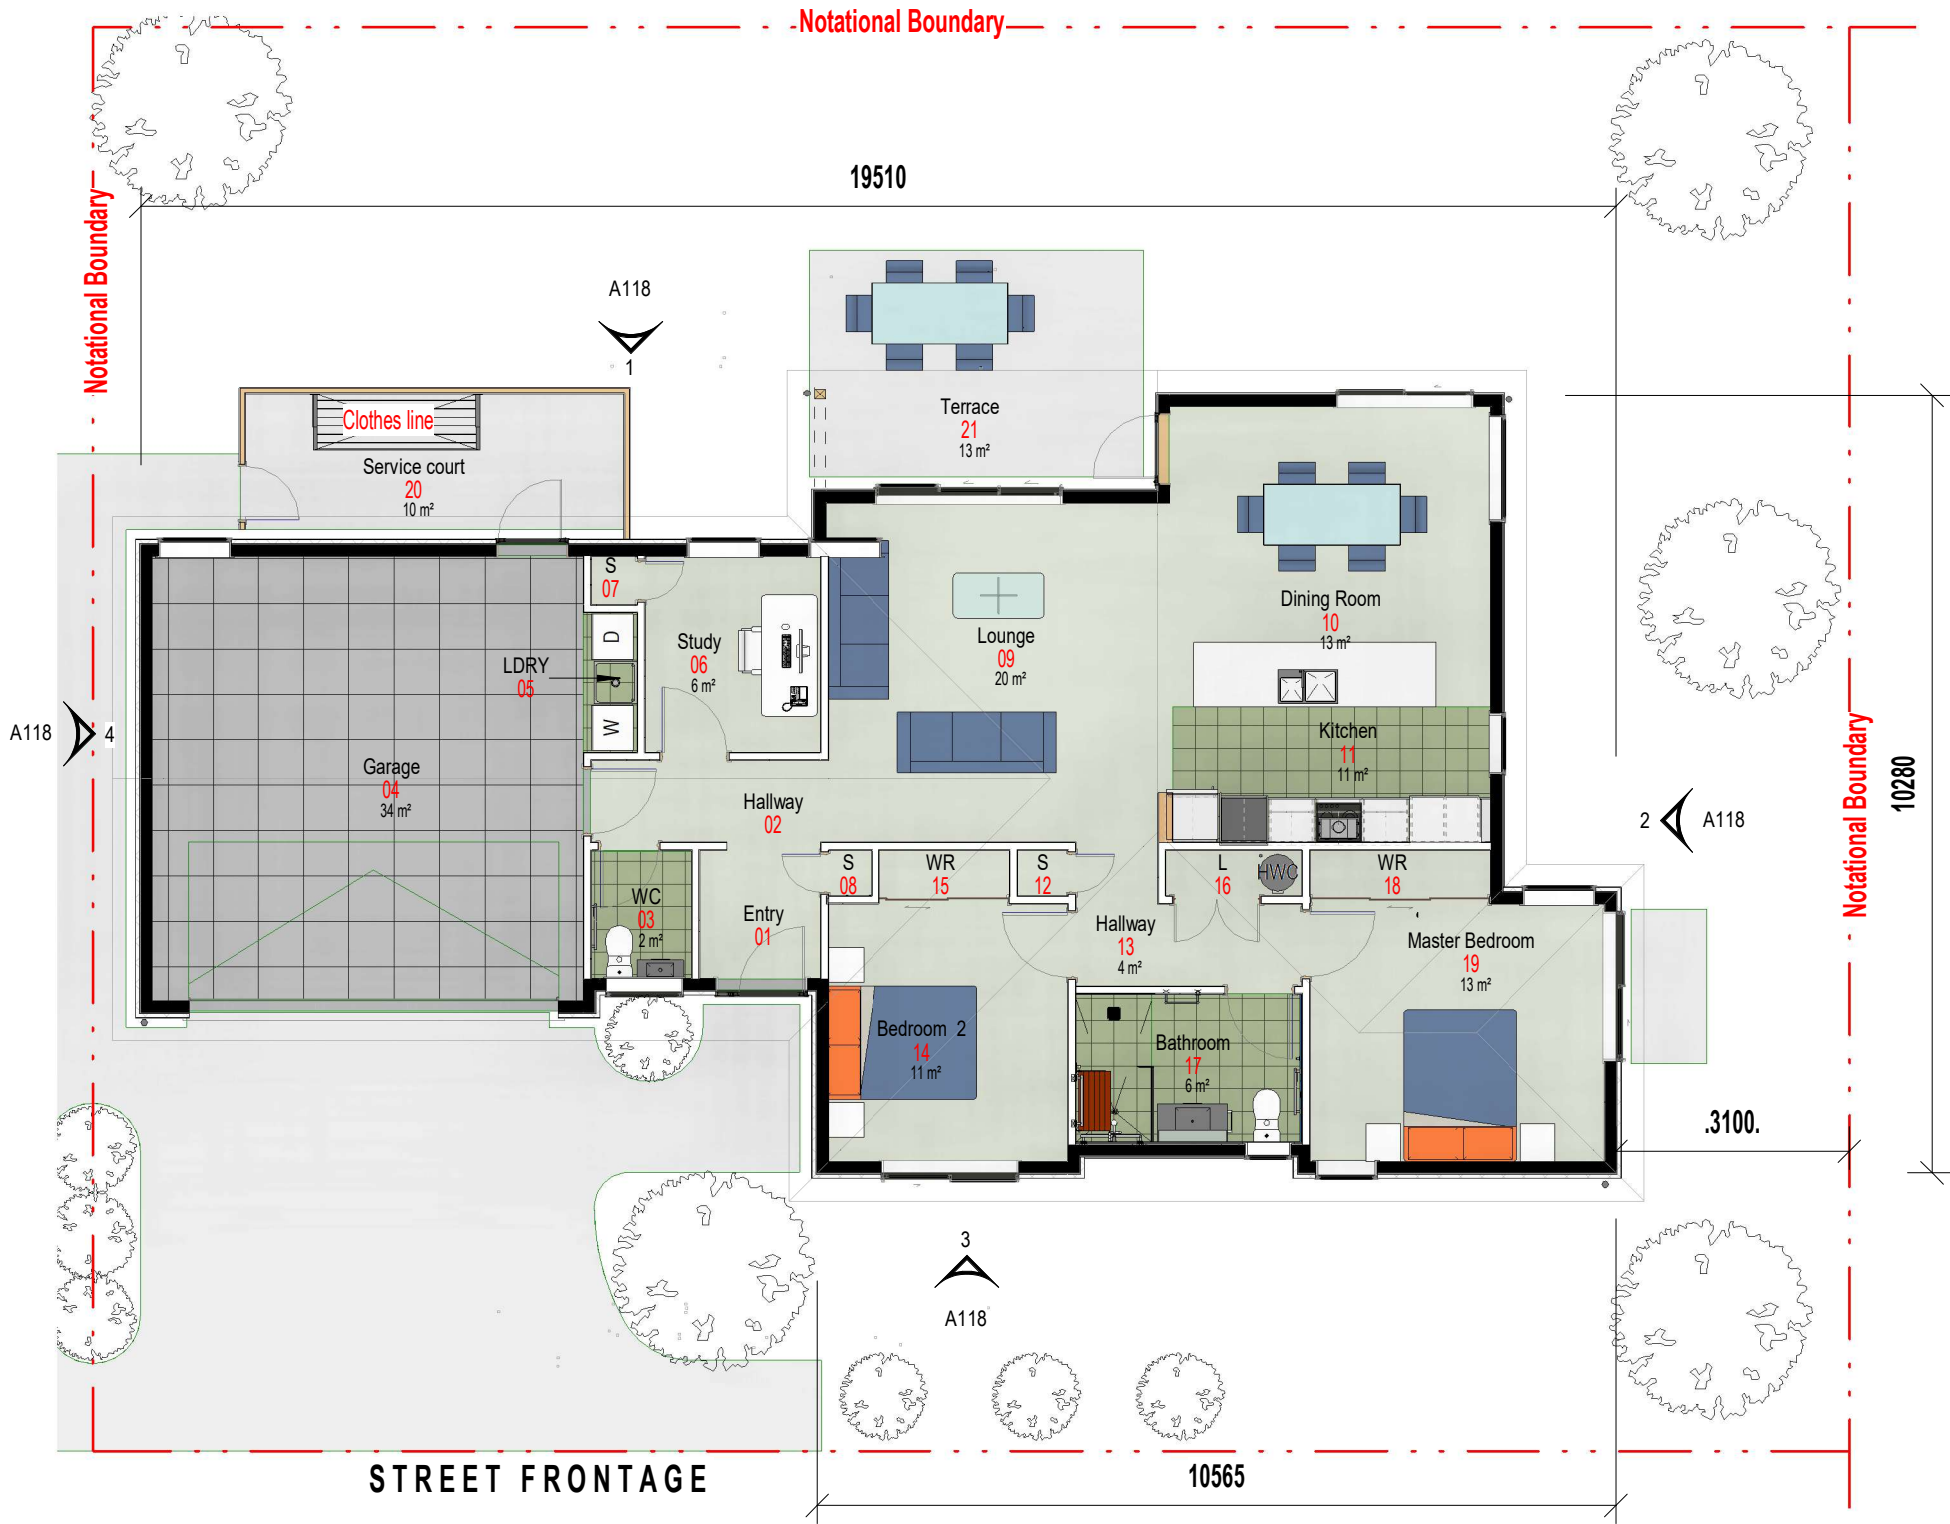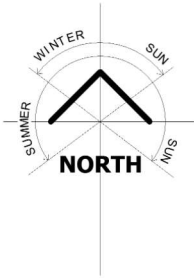

GRAPHIC SCALE: 1:100

REV	DESCRIPTION	DATE	NOTES:	CLIENT	SHEET TITLE	PROJECT NUMBER	SHEET NUMBER
			DO NOT SCALE		FLOOR PLAN		A117
			CONTRACTORS MUST VERIFY ALL DIMENSIONS ON SITE BEFORE COMMENCING WORK.		PROJECT TITLE	DESIGNED	DRAWN
			CONTRACTORS AND SUBCONTRACTORS TO ENSURE ALL RESTRICTED BUILDING WORKS ARE TO BE CARRIED OUT BY APPROVED LICENSED BUILDING PRACTITIONERS.			HPA	HPA
						SCALE	DATE
						1 : 100	REV



PO Box 11535
Eilersie,
Auckland, 1051

09 974 3641
www.hpa.co.nz
info@hpa.co.nz

DEFINE
DESIGN
DELIVER


VILLA TYPE_CE(S) 147M²
Rev-B

VILLA NUMBERS

7, 12, 22, 45, 48, 70, 82, 97, 109, 113, 129, 130, 142,
151, 164, 166, 172, 203

VILLAS_SINGLE GARGE

38,102,125,189,204,

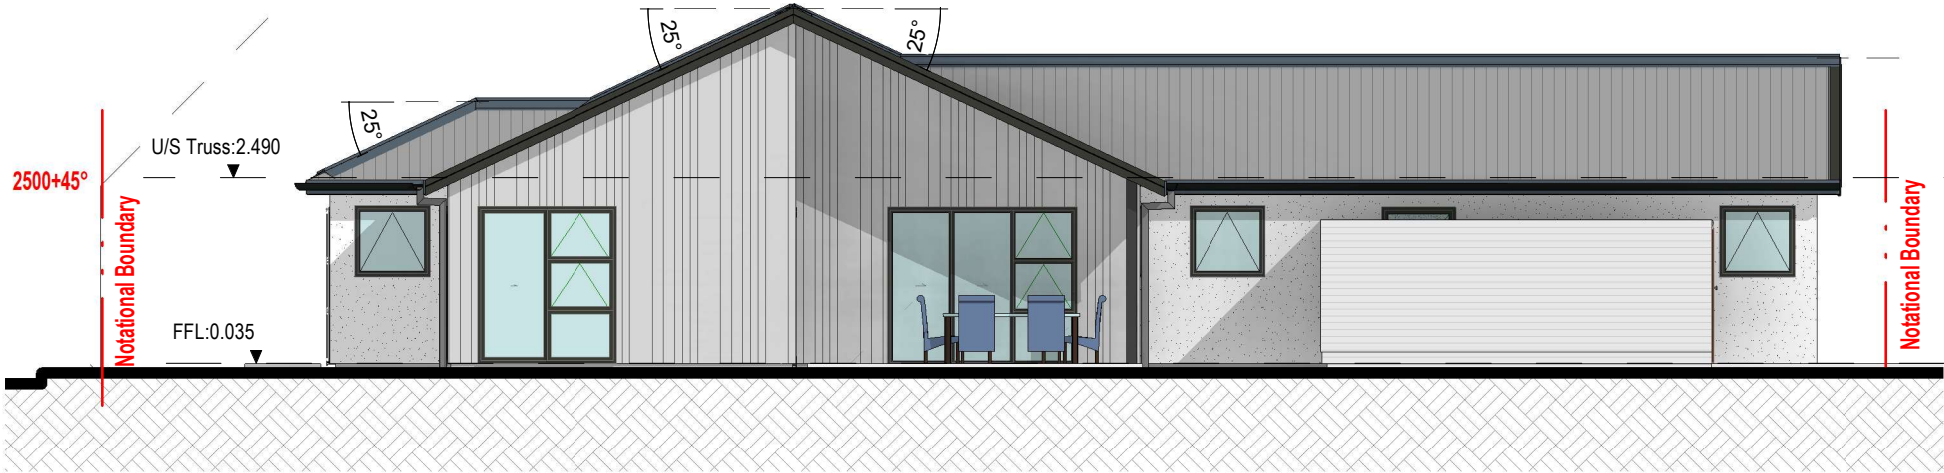

North Elevation

Scale 1 : 100



East Elevation

Scale 1 : 100



South Elevation

Scale 1 : 100



West Elevation

Scale 1 : 100



GRAPHIC SCALE: 1:100

REV	DESCRIPTION	DATE	NOTES:	CLIENT	SHEET TITLE	PROJECT NUMBER	SHEET NUMBER
			DO NOT SCALE		ELEVATIONS		A118
			CONTRACTORS MUST VERIFY ALL DIMENSIONS ON SITE BEFORE COMMENCING WORK.		PROJECT TITLE	DESIGNED	DRAWN
			CONTRACTORS AND SUBCONTRACTORS TO ENSURE ALL RESTRICTED BUILDING WORKS ARE TO BE CARRIED OUT BY APPROVED LICENSED BUILDING PRACTITIONERS.			HPA	HPA
						SCALE	DATE
						1 : 100	REV



PO Box 11535
Eilersie,
Auckland, 1051

DEFINE
DESIGN
DELIVER

09 974 3641
www.hpa.co.nz
info@hpa.co.nz

VILLA TYPE_CW(N) 149M²



Rev-B

VILLA NUMBERS


8, 17, 40, 49, 73, 83, 92, 105, 106, 116, 117, 134, 136, 146, 148, 157, 173, 213

VILLAS_SINGLE GARAGE

23,177

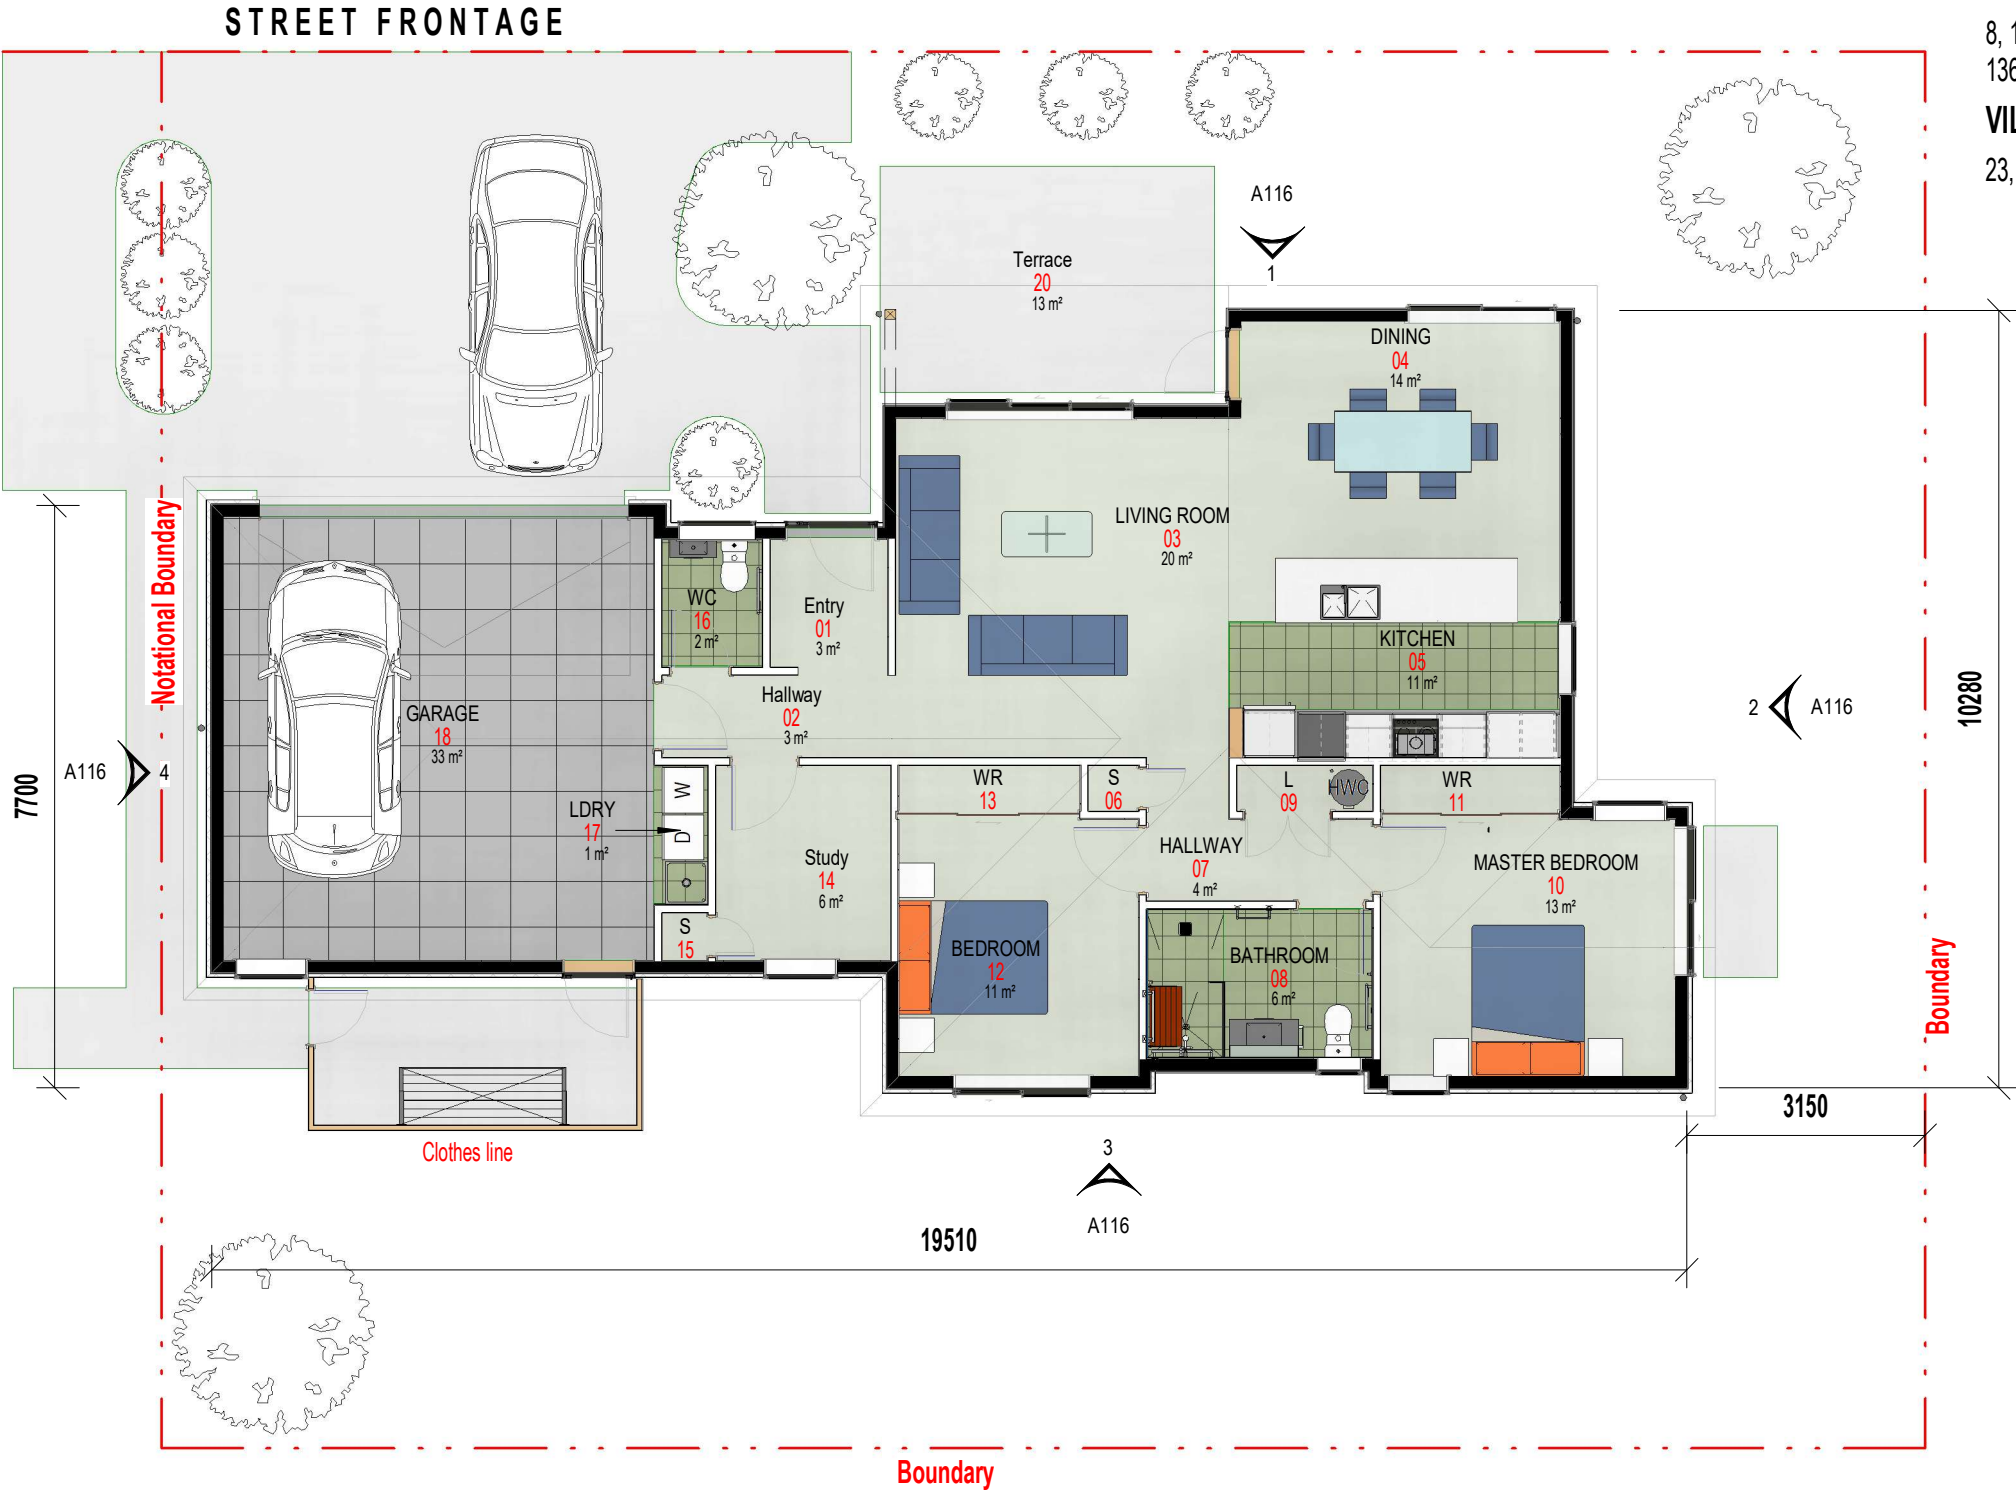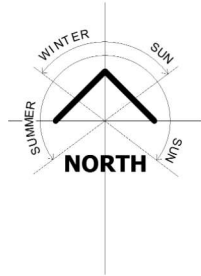

Ground Floor
Scale 1 : 100

 

GRAPHIC SCALE: 1:100

REV	DESCRIPTION	DATE	NOTES:	CLIENT	SHEET TITLE	PROJECT NUMBER	SHEET NUMBER
			DO NOT SCALE		FLOOR PLAN		A115
			CONTRACTORS MUST VERIFY ALL DIMENSIONS ON SITE BEFORE COMMENCING WORK.		PROJECT TITLE	DESIGNED	DRAWN
			CONTRACTORS AND SUBCONTRACTORS TO ENSURE ALL RESTRICTED BUILDING WORKS ARE TO BE CARRIED OUT BY APPROVED LICENSED BUILDING PRACTITIONERS.			HPA	HPA
						SCALE	DATE
						1 : 100	REV



PO Box 11535
Ellerslie,
Auckland, 1051

DEFINE
DESIGN
DELIVER

09 974 3641
www.hpa.co.nz
info@hpa.co.nz

VILLA TYPE_CW(N) 149M²


Rev-B

VILLA NUMBERS

8, 17, 40, 49, 73, 83, 92, 105, 106, 116, 117, 134,
136, 146, 148, 157, 173, 213


VILLAS_SINGLE GARAGE

23,177

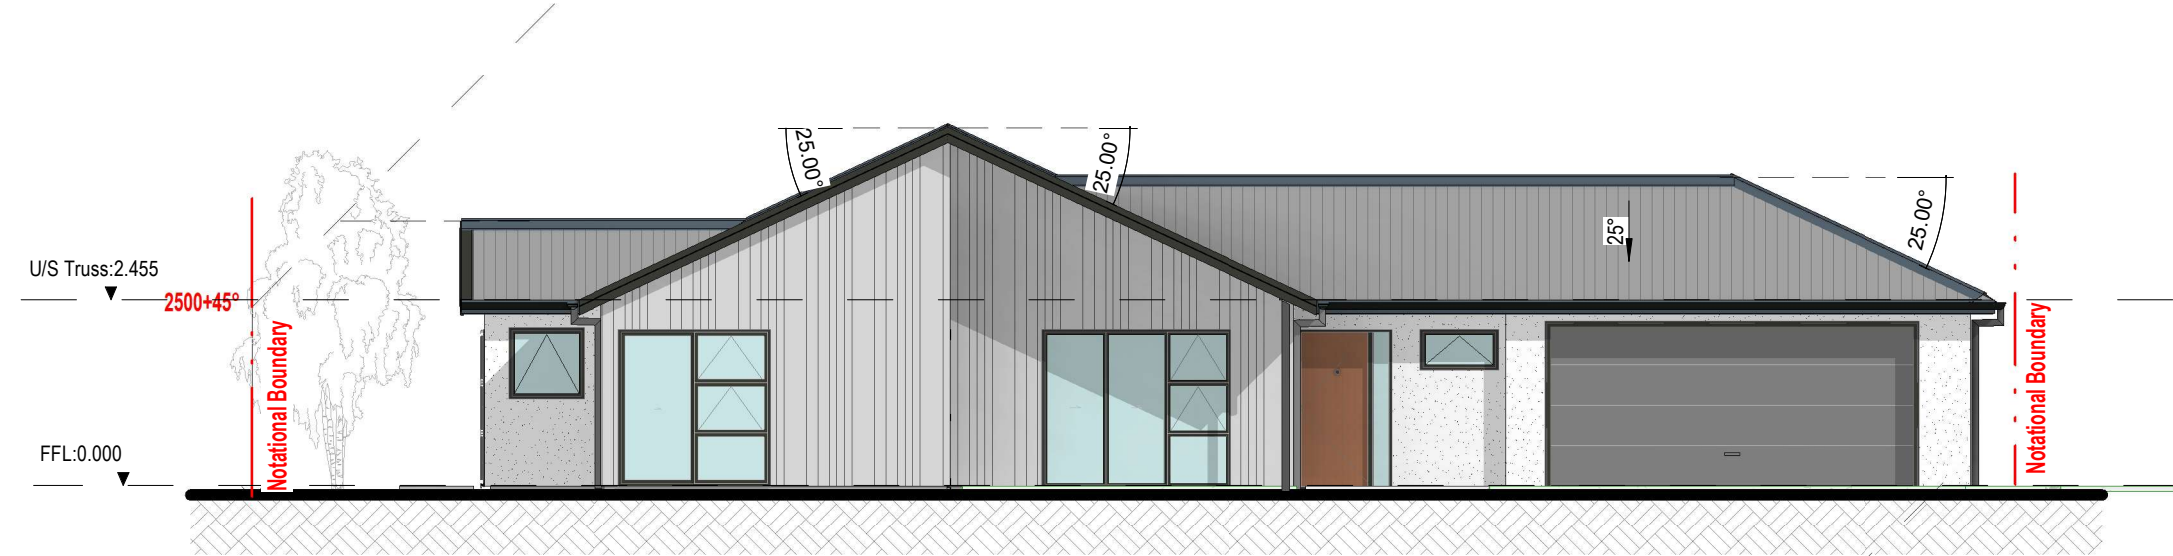

North Elevation

Scale 1 : 100

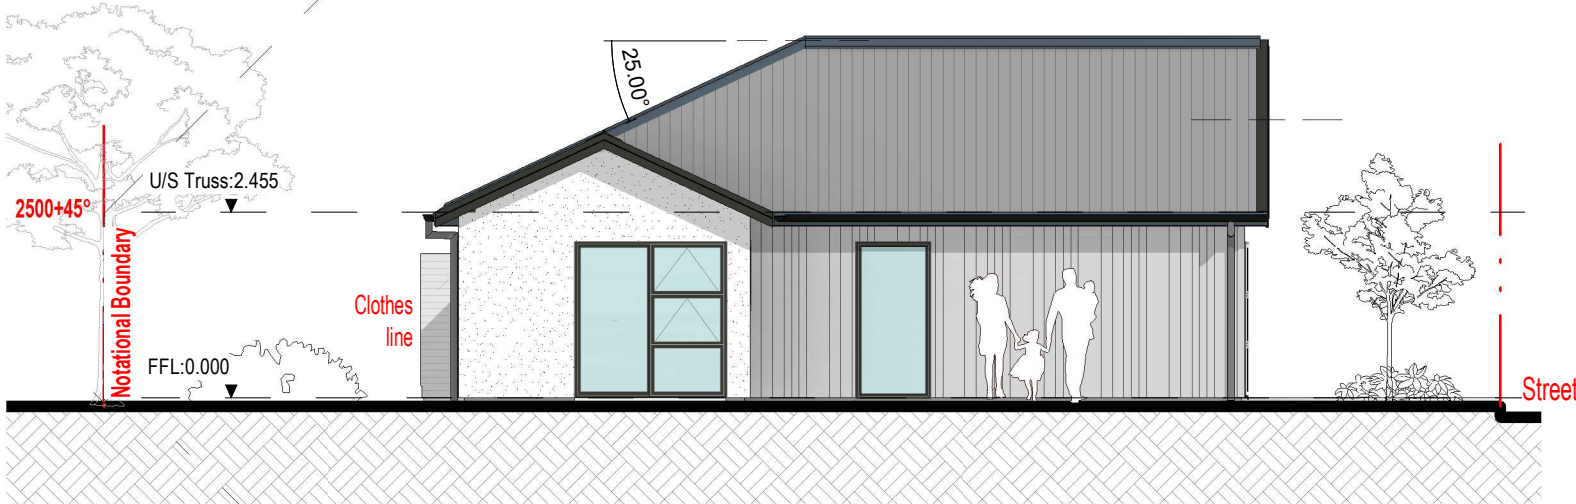


East Elevation

Scale 1 : 100



South Elevation

Scale 1 : 100

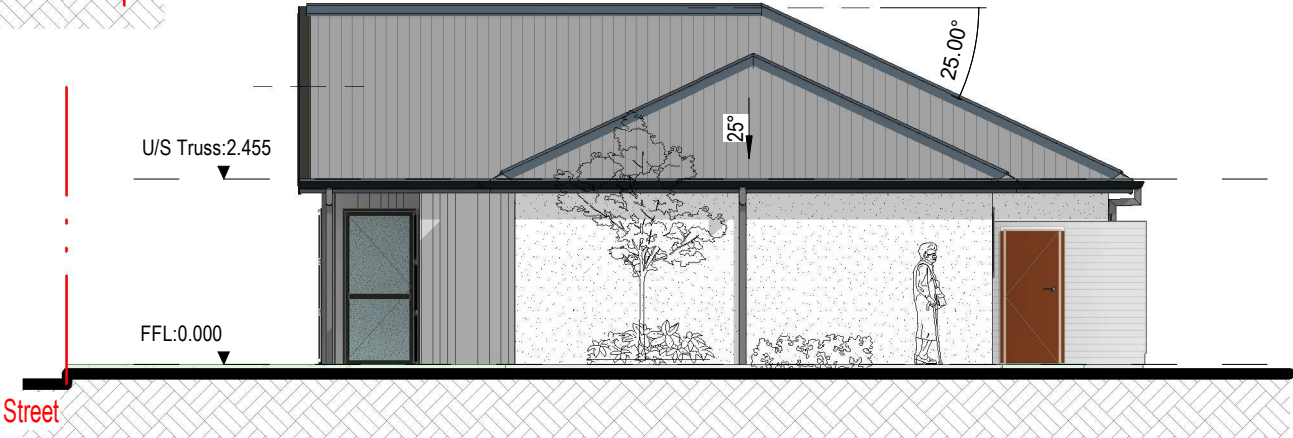

West Elevation

Scale 1 : 100



GRAPHIC SCALE: 1:100

REV	DESCRIPTION	DATE	NOTES:	CLIENT	SHEET TITLE	PROJECT NUMBER	SHEET NUMBER
			DO NOT SCALE		ELEVATIONS		A116
			CONTRACTORS MUST VERIFY ALL DIMENSIONS ON SITE BEFORE COMMENCING WORK.		PROJECT TITLE	DESIGNED	DRAWN
			CONTRACTORS AND SUBCONTRACTORS TO ENSURE ALL RESTRICTED BUILDING WORKS ARE TO BE CARRIED OUT BY APPROVED LICENSED BUILDING PRACTITIONERS.			HPA	HPA
						SCALE	DATE
						1 : 100	REV



PO Box 11535
Eilersie,
Auckland, 1051

DEFINE
DESIGN
DELIVER

09 974 3641
www.hpa.co.nz
info@hpa.co.nz

VILLA TYPE_CW(S) 149M²


Rev-B

VILLA NUMBERS

6, 21, 36, 44, 47, 69, 81, 89, 96, 108, 112, 124, 143, 150, 163, 165, 171, 184, 193, 202

VILLAS_SINGLE GARGE

37,128

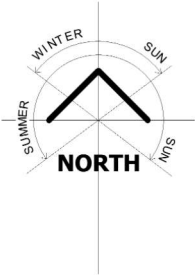

STREET FRONTAGE



GRAPHIC SCALE: 1:100

REV	DESCRIPTION	DATE	NOTES:	CLIENT	SHEET TITLE	PROJECT NUMBER	SHEET NUMBER
			DO NOT SCALE		FLOOR PLAN		A119
			CONTRACTORS MUST VERIFY ALL DIMENSIONS ON SITE BEFORE COMMENCING WORK.		PROJECT TITLE	DESIGNED	DRAWN
			CONTRACTORS AND SUBCONTRACTORS TO ENSURE ALL RESTRICTED BUILDING WORKS ARE TO BE CARRIED OUT BY APPROVED LICENSED BUILDING PRACTITIONERS.			HPA	HPA
						SCALE	DATE
						1 : 100	REV



PO Box 11535
Ellerslie,
Auckland, 1051

DEFINE
DESIGN
DELIVER

09 974 3641
www.hpa.co.nz
info@hpa.co.nz


VILLA TYPE_CW(S) 149M²
Rev-B

VILLA NUMBERS

6, 21, 36, 44, 47, 69, 81, 89, 96, 108, 112, 124, 143,
150, 163, 165, 171, 184, 193, 202

VILLAS_SINGLE GARGE

37,128

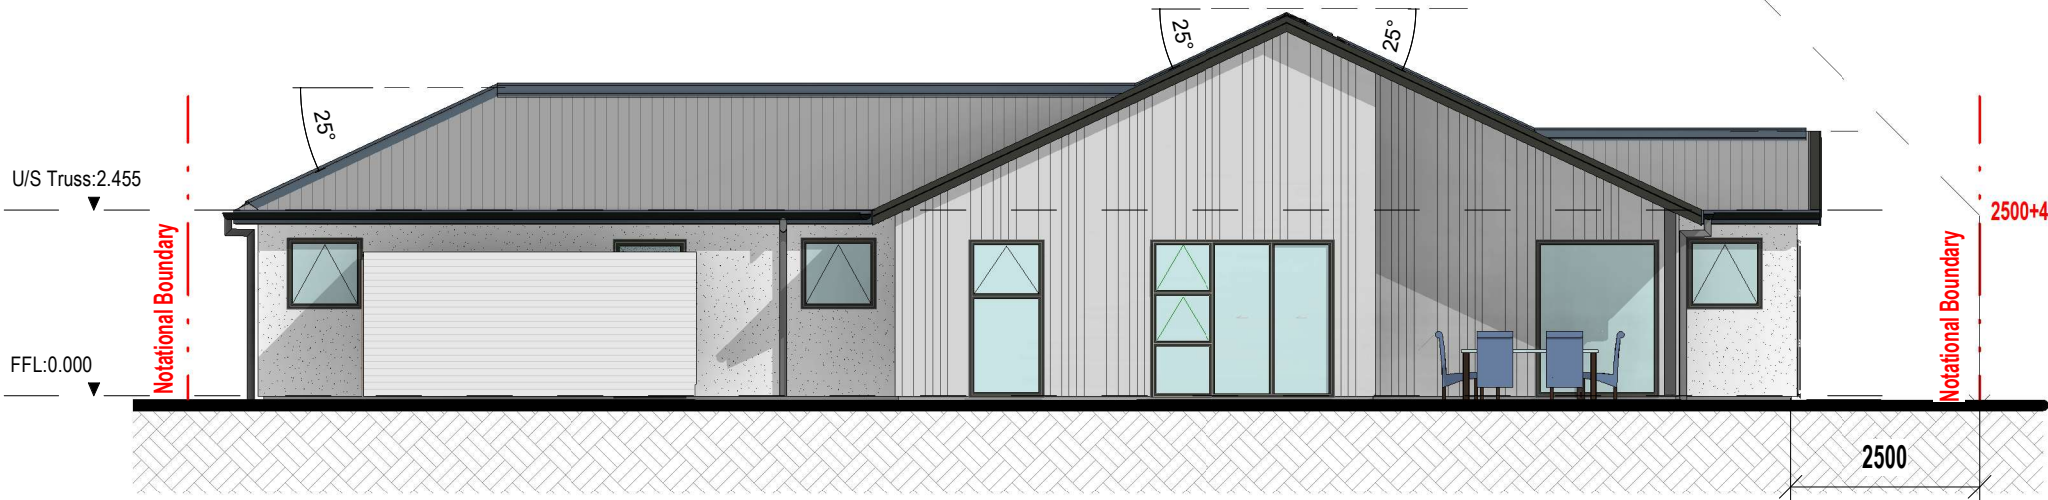

North Elevation
Scale 1 : 100




East Elevation
Scale 1 : 100



South Elevation
Scale 1 : 100



West Elevation
Scale 1 : 100

 



REV	DESCRIPTION	DATE	NOTES:	CLIENT	SHEET TITLE	PROJECT NUMBER	SHEET NUMBER
			DO NOT SCALE CONTRACTORS MUST VERIFY ALL DIMENSIONS ON SITE BEFORE COMMENCING WORK. CONTRACTORS AND SUBCONTRACTORS TO ENSURE ALL RESTRICTED BUILDING WORKS ARE TO BE CARRIED OUT BY APPROVED LICENSED BUILDING PRACTITIONERS.	PO Box 11535 Eilersie, Auckland, 1051 DEFINE DESIGN DELIVER 09 974 3641 www.hpa.co.nz info@hpa.co.nz	ELEVATIONS		A120
					PROJECT TITLE	HPA	HPA
					SCALE	DATE	REV
					1 : 100		

VILLA TYPE_DE 187M²

Rev-B


VILLA NUMBERS

1, 4, 58, 64, 90, 93, 115, 152, 159, 167

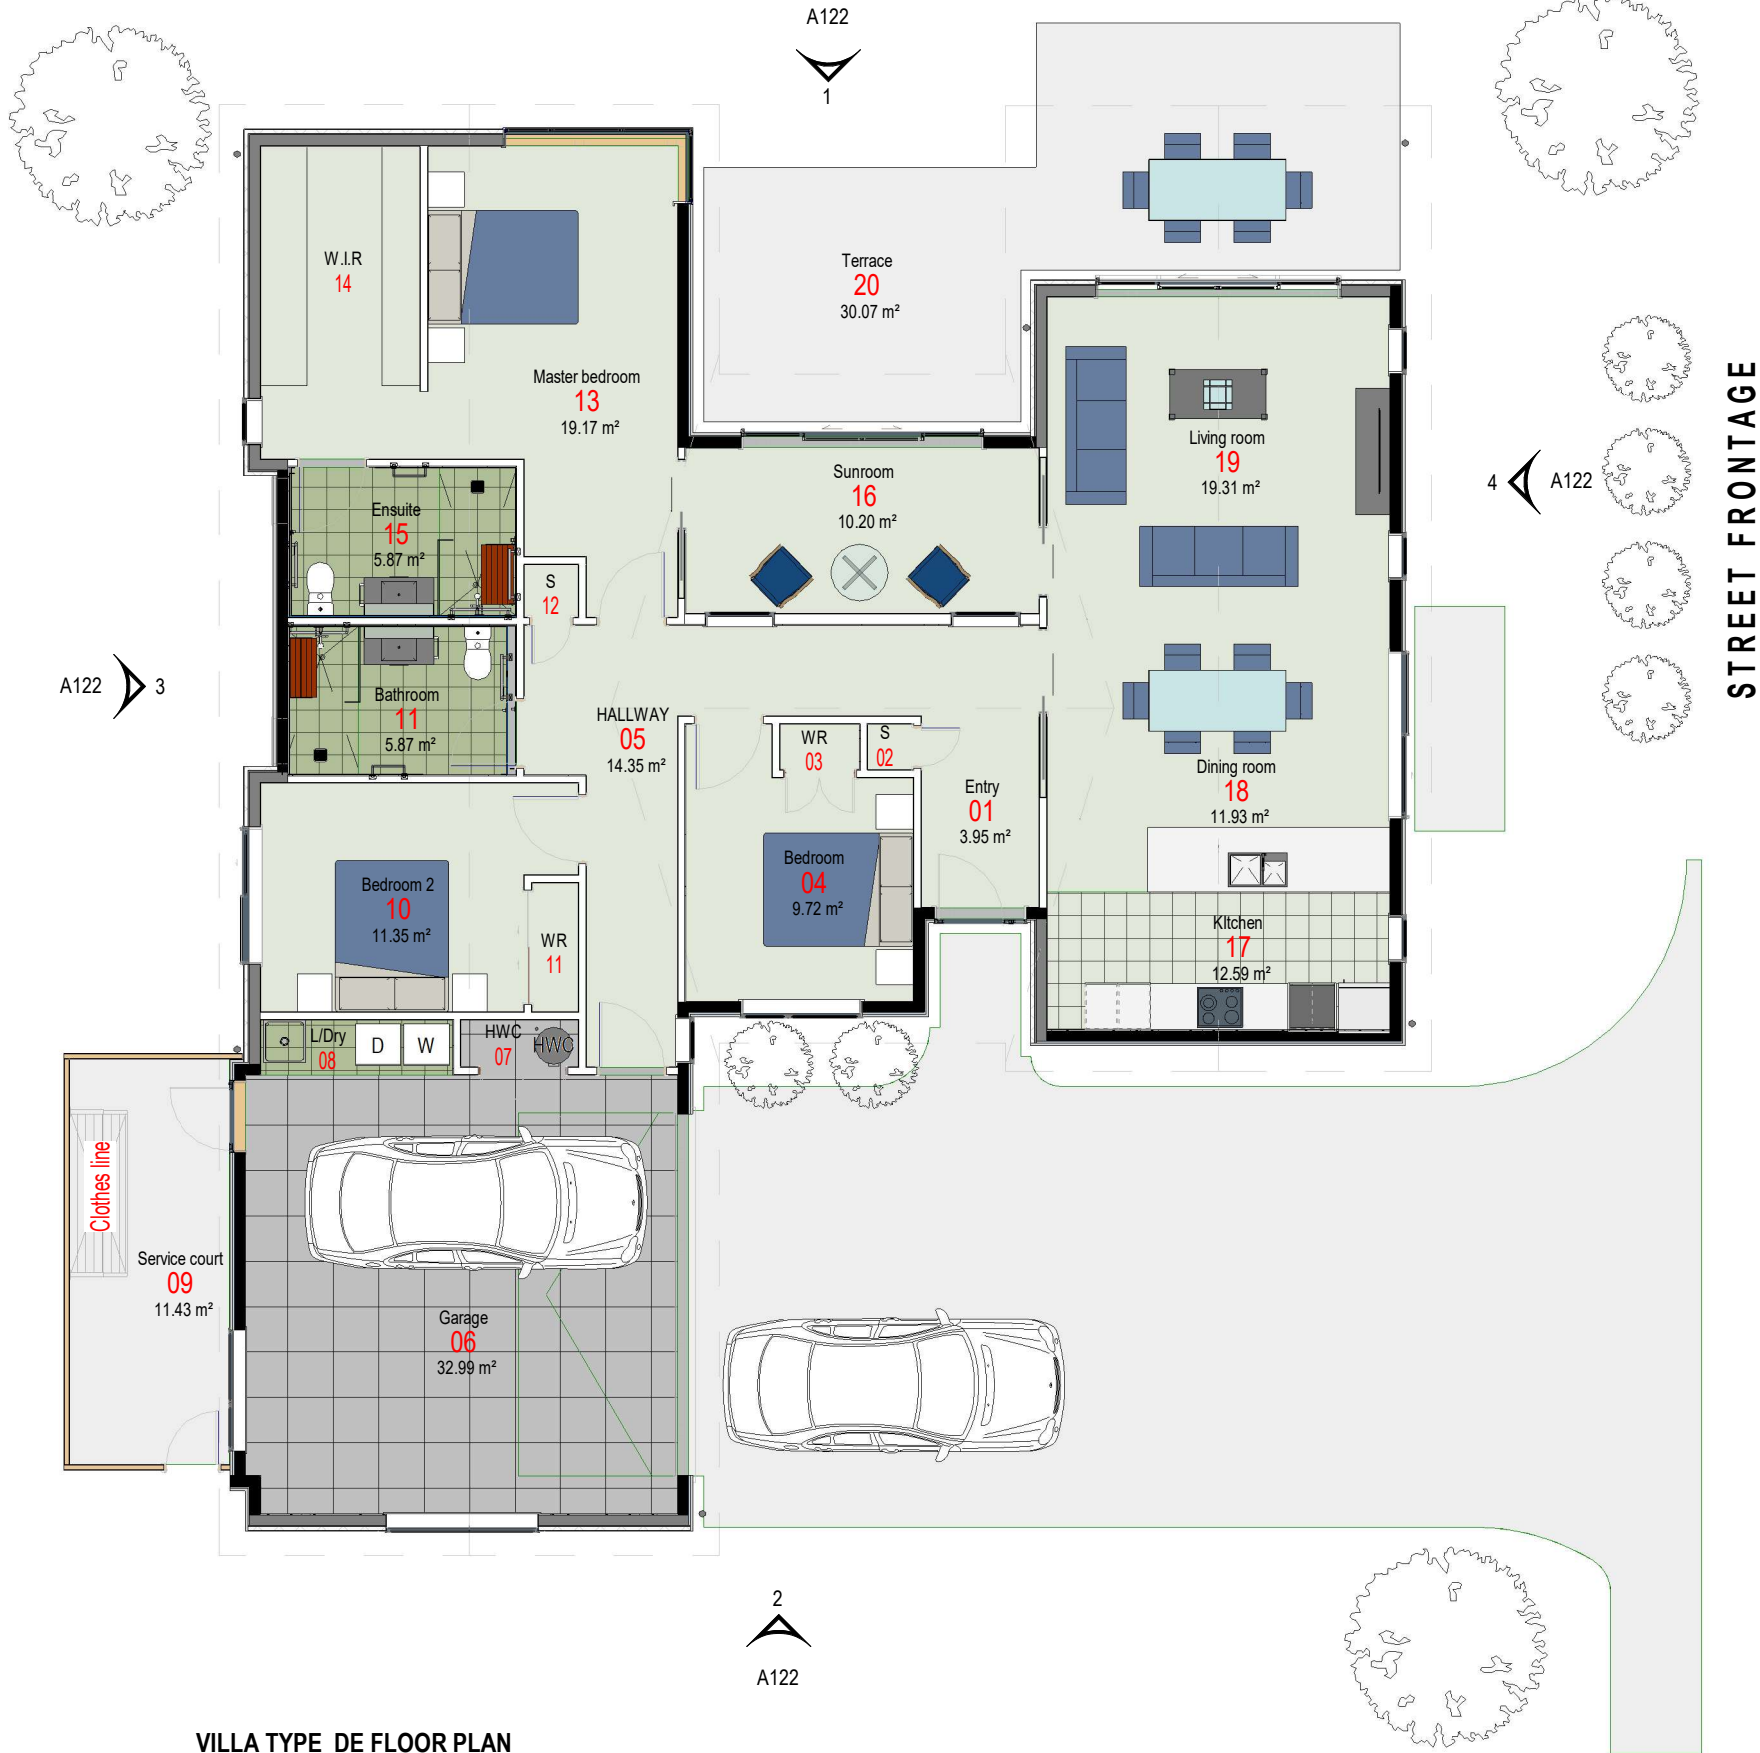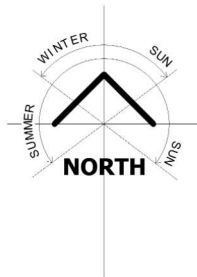

VILLA TYPE_DE FLOOR PLAN

Scale 1 : 100

 

GRAPHIC SCALE: 1:100

REV	DESCRIPTION	DATE	NOTES:	CLIENT	SHEET TITLE	PROJECT NUMBER	SHEET NUMBER
			DO NOT SCALE		VILLA TYPE_DE FLOOR PLAN		A121
			CONTRACTORS MUST VERIFY ALL DIMENSIONS ON SITE BEFORE COMMENCING WORK.			DESIGNED	DRAWN
			CONTRACTORS AND SUBCONTRACTORS TO ENSURE ALL RESTRICTED BUILDING WORKS ARE TO BE CARRIED OUT BY APPROVED LICENSED BUILDING PRACTITIONERS.		PROJECT TITLE	HPA	HPA
						SCALE	DATE
						1 : 100	REV



PO Box 11535
Ellerslie,
Auckland, 1051

DEFINE
DESIGN
DELIVER

09 974 3641
www.hpa.co.nz
info@hpa.co.nz

VILLA TYPE_DE 187M²

Rev-B

VILLA NUMBERS

1, 4, 58, 64, 90, 93, 115, 152, 159, 167



NORTH ELEVATION

Scale 1 : 100



EAST ELEVATION

Scale 1 : 100



WEST ELEVATION

Scale 1 : 100



SOUTH ELEVATION

Scale 1 : 100



GRAPHIC SCALE: 1:100


REV	DESCRIPTION	DATE	NOTES:	CLIENT	SHEET TITLE	PROJECT NUMBER	SHEET NUMBER
			DO NOT SCALE CONTRACTORS MUST VERIFY ALL DIMENSIONS ON SITE BEFORE COMMENCING WORK. CONTRACTORS AND SUBCONTRACTORS TO ENSURE ALL RESTRICTED BUILDING WORKS ARE TO BE CARRIED OUT BY APPROVED LICENSED BUILDING PRACTITIONERS.	PO Box 11535 Eilersie, Auckland, 1051 09 974 3641 www.hpa.co.nz info@hpa.co.nz	VILLA TYPE_DE ELEVATIONS		A122
					PROJECT TITLE	HPA	HPA
						SCALE	DATE REV
						1 : 100	

VILLA TYPE_DW 187M²


Rev-B

VILLA NUMBERS

1, 4, 58, 64, 90, 93, 115, 152, 159, 167

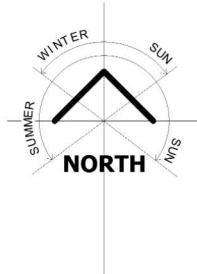

STREET FRONTAGE

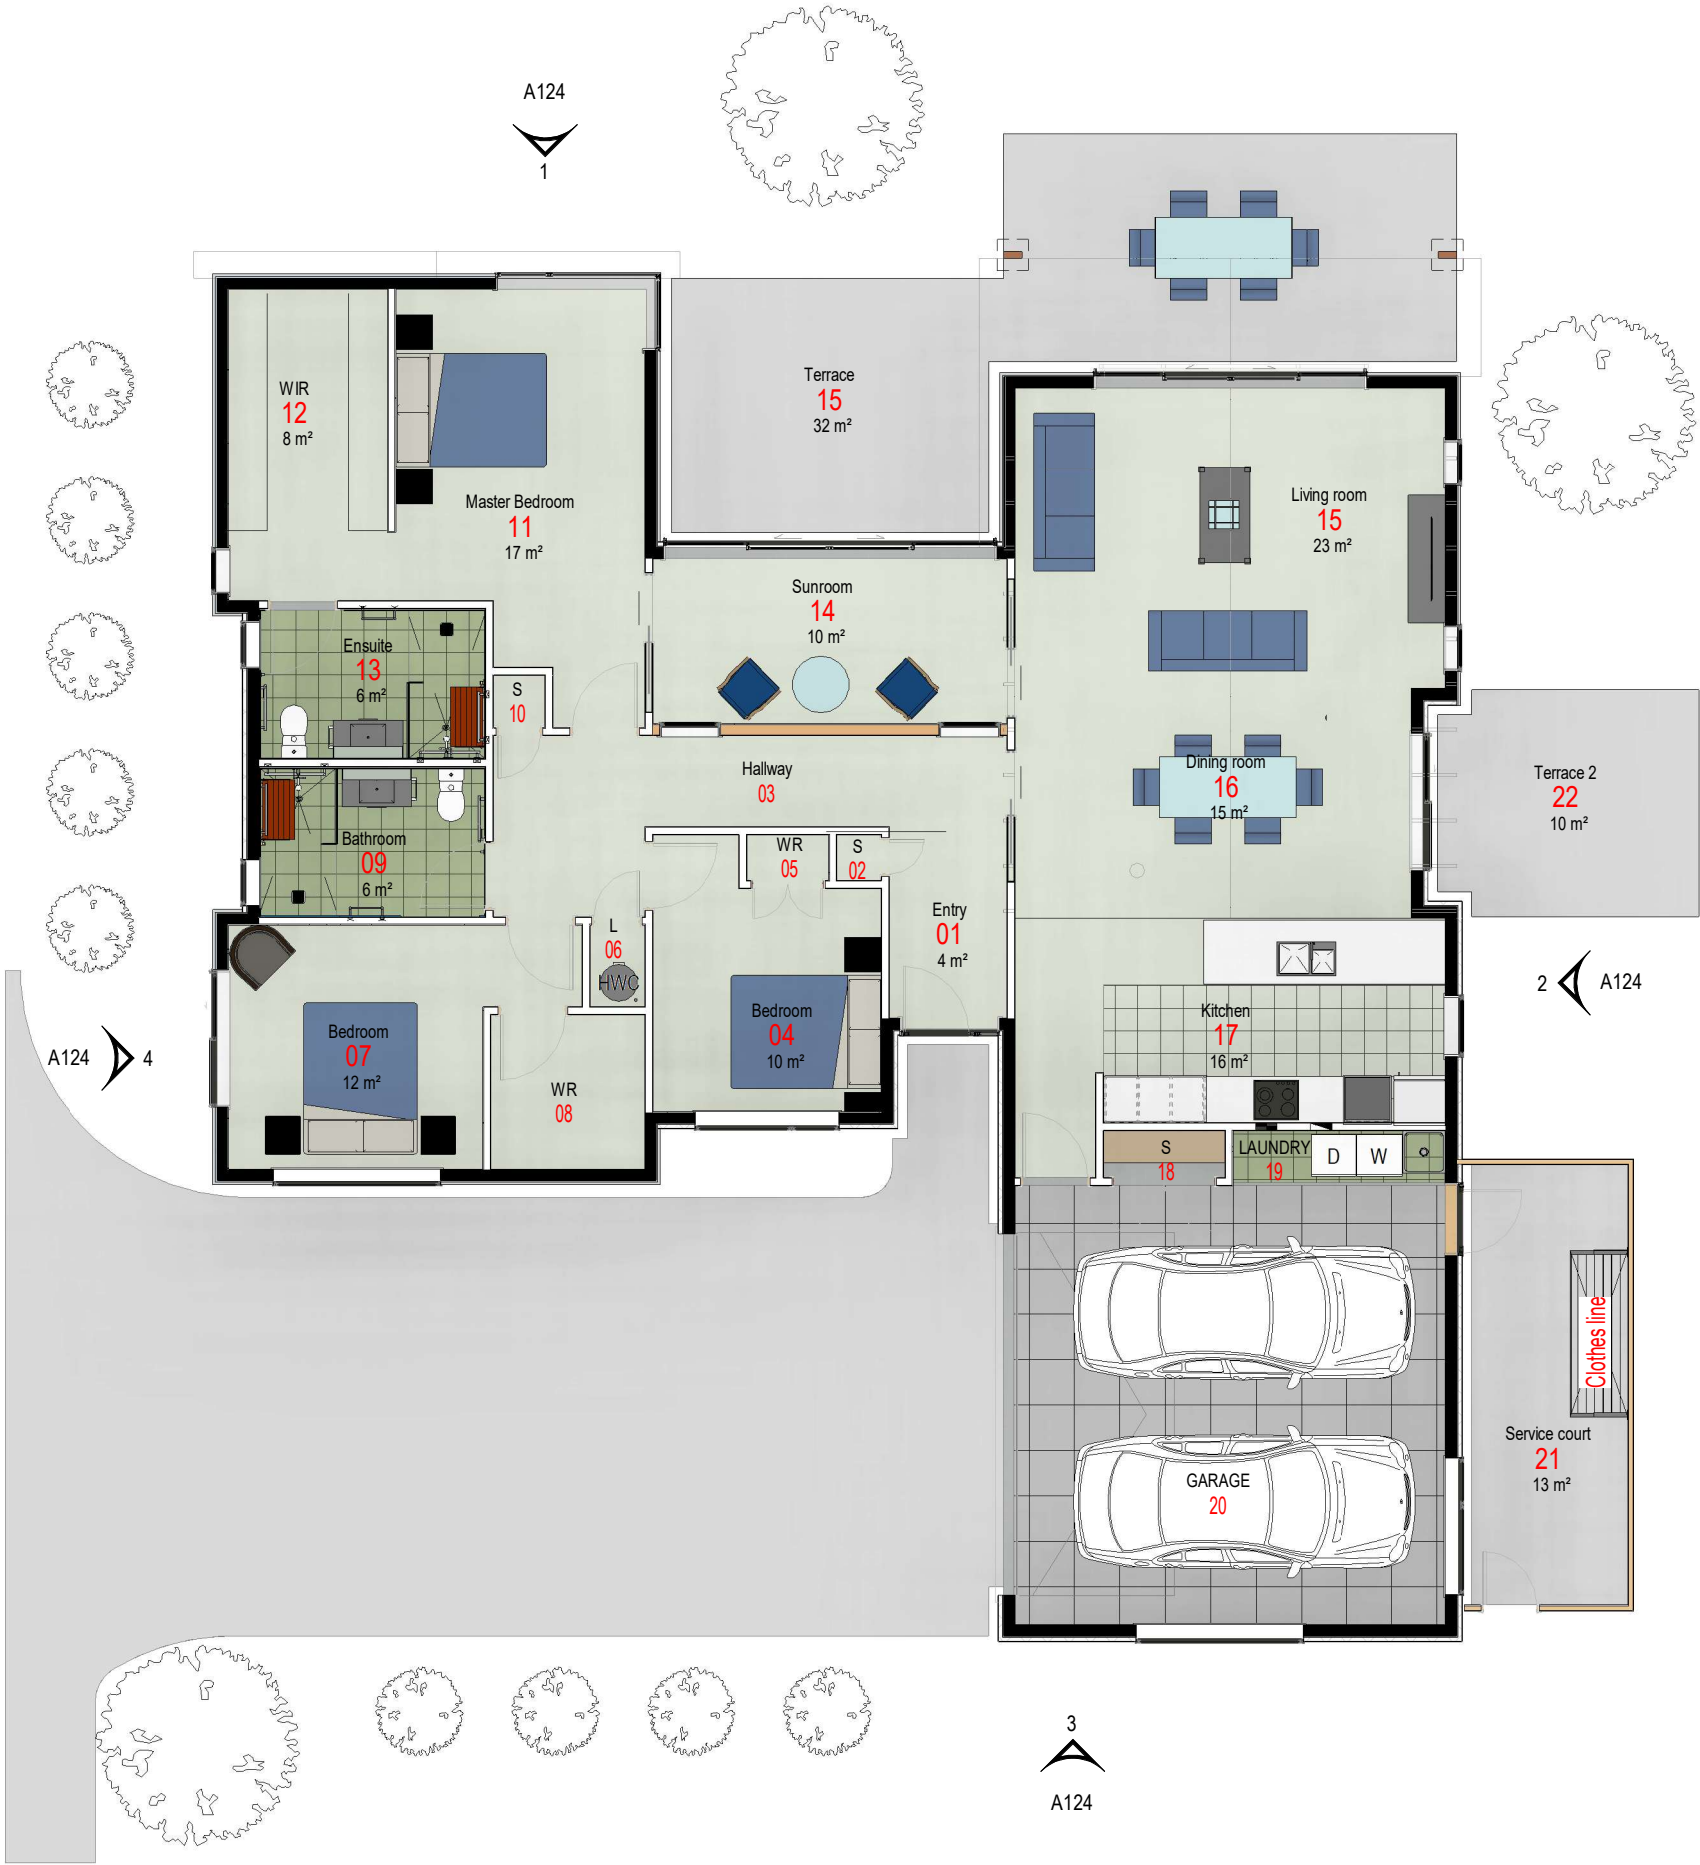

GRAPHIC SCALE: 1:100

REV	DESCRIPTION	DATE	NOTES:	CLIENT	SHEET TITLE	PROJECT NUMBER	SHEET NUMBER
			DO NOT SCALE		FLOOR PLAN		A123
			CONTRACTORS MUST VERIFY ALL DIMENSIONS ON SITE BEFORE COMMENCING WORK.		PROJECT TITLE	DESIGNED	DRAWN
			CONTRACTORS AND SUBCONTRACTORS TO ENSURE ALL RESTRICTED BUILDING WORKS ARE TO BE CARRIED OUT BY APPROVED LICENSED BUILDING PRACTITIONERS.			HPA	HPA
						SCALE	DATE
						1 : 100	REV



PO Box 11535
Ellerslie,
Auckland, 1051

DEFINE
DESIGN
DELIVER

09 974 3641
www.hpa.co.nz
info@hpa.co.nz

VILLA TYPE_DW 187M²

Rev-B

VILLA NUMBERS

1, 4, 58, 64, 90, 93, 115, 152, 159, 167



North Elevation

Scale 1:100



East Elevation

Scale 1:100



South Elevation

Scale 1:100



West Elevation

Scale 1:100



GRAPHIC SCALE: 1:100

REV	DESCRIPTION	DATE	NOTES:	CLIENT	SHEET TITLE	PROJECT NUMBER	SHEET NUMBER
			DO NOT SCALE		ELEVATIONS		A124
			CONTRACTORS MUST VERIFY ALL DIMENSIONS ON SITE BEFORE COMMENCING WORK.		PROJECT TITLE	DESIGNED	DRAWN
			CONTRACTORS AND SUBCONTRACTORS TO ENSURE ALL RESTRICTED BUILDING WORKS ARE TO BE CARRIED OUT BY APPROVED LICENSED BUILDING PRACTITIONERS.			HPA	HPA
						SCALE	DATE
						1:100	REV



PO Box 11535
Elsersie,
Auckland, 1051

DEFINE
DESIGN
DELIVER

09 974 3641
www.hpa.co.nz
info@hpa.co.nz