







NOTE:  
REFER DRAWING 220372-1001 FOR SYMBOLS AND LEGEND

RESOURCE CONSENT

A	11.07.25	RESOURCE CONSENT	JM
REV	DATE	ISSUE	BY

PREP. BY	REVD. BY
JM	DT
APPROVED FOR ISSUE	
D TATE	



**RILEY**  
www.riley.co.nz



**contact**

CLIENT
ADDRESS
PROJECT
SHEET TITLE

**CONTACT ENERGY**



**VENLAW ROAD 794, SLOPEDOWN, SOUTHLAND**

**SOUTHLAND WIND FARM**

**PROPOSED SITE PLAN - SHEET 57 OF 57**

CADFILE	
220372-1083to1086.dwg	
SCALE (A1)	ORIG. SHEET SIZE
1:1500	A1
DRAWING No.	REV.
220372-1086	A



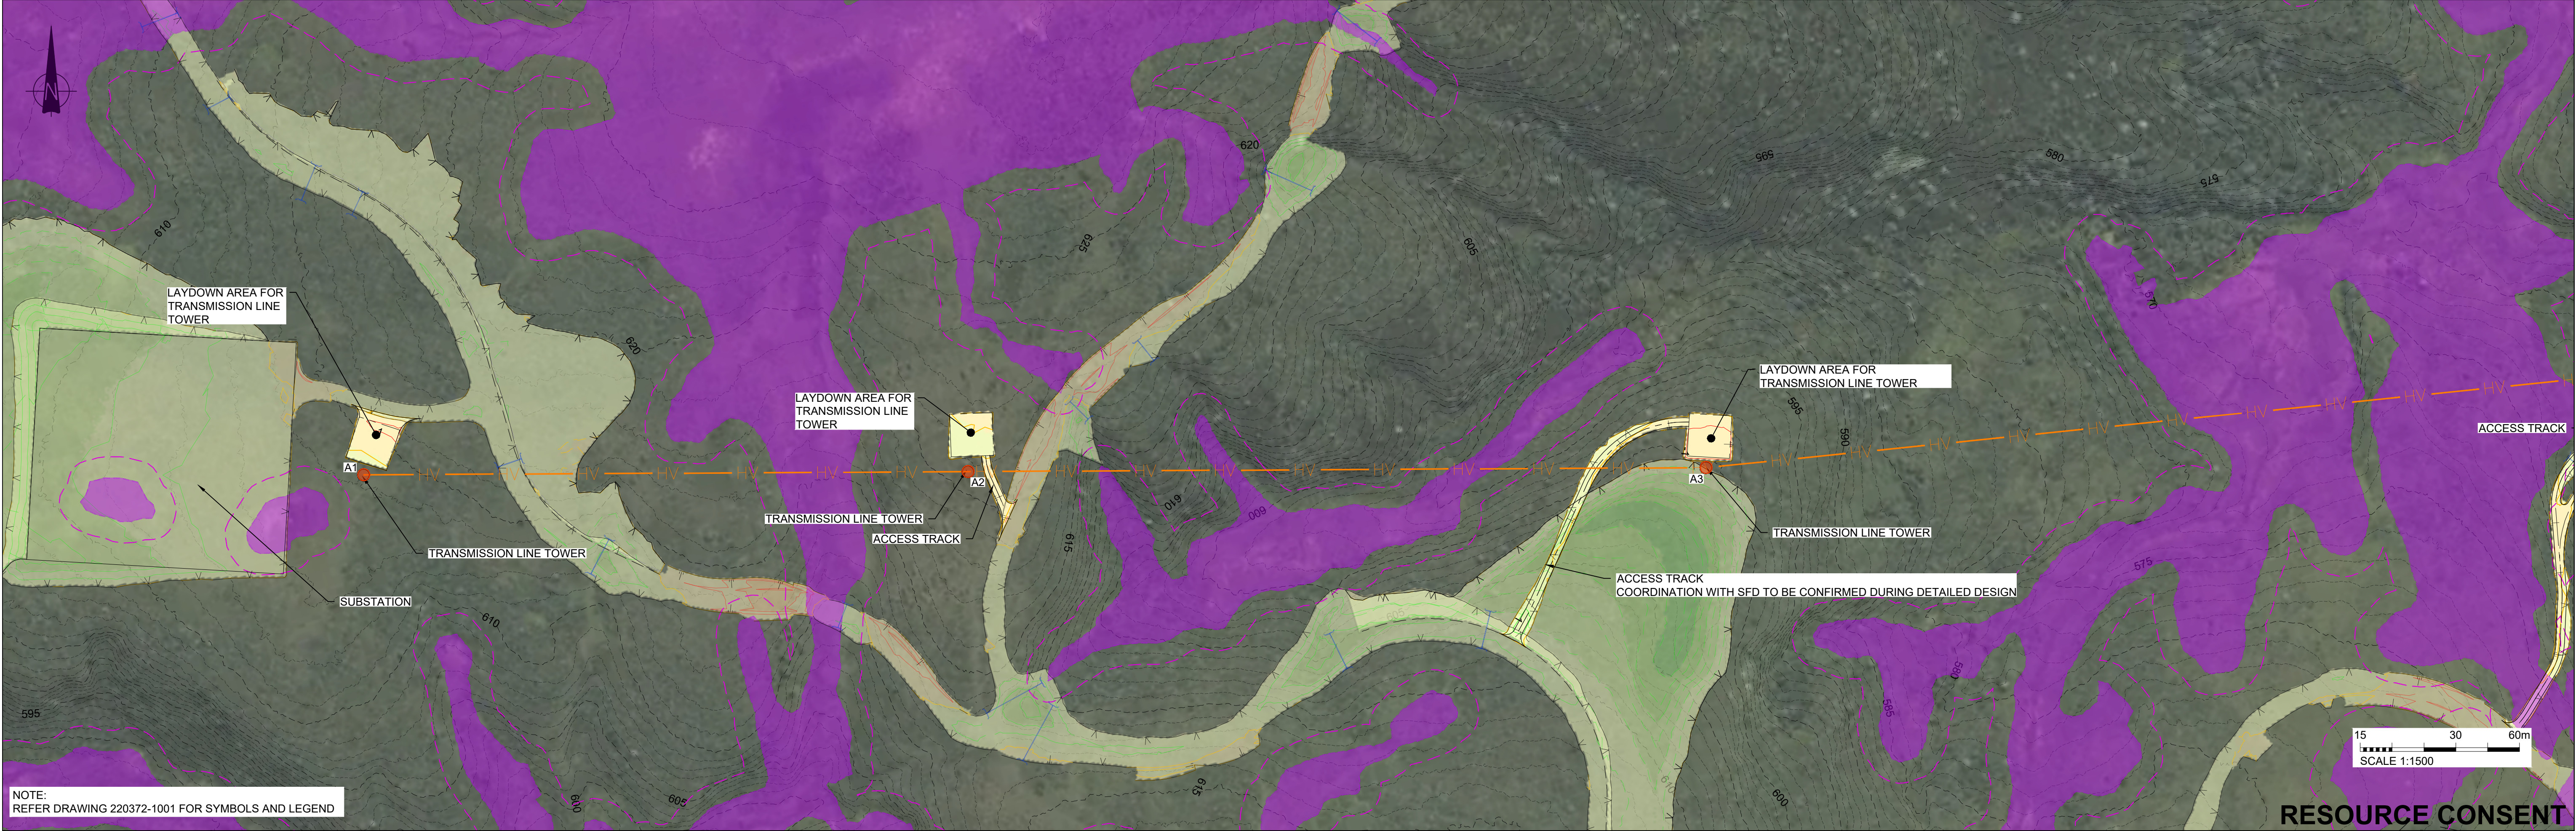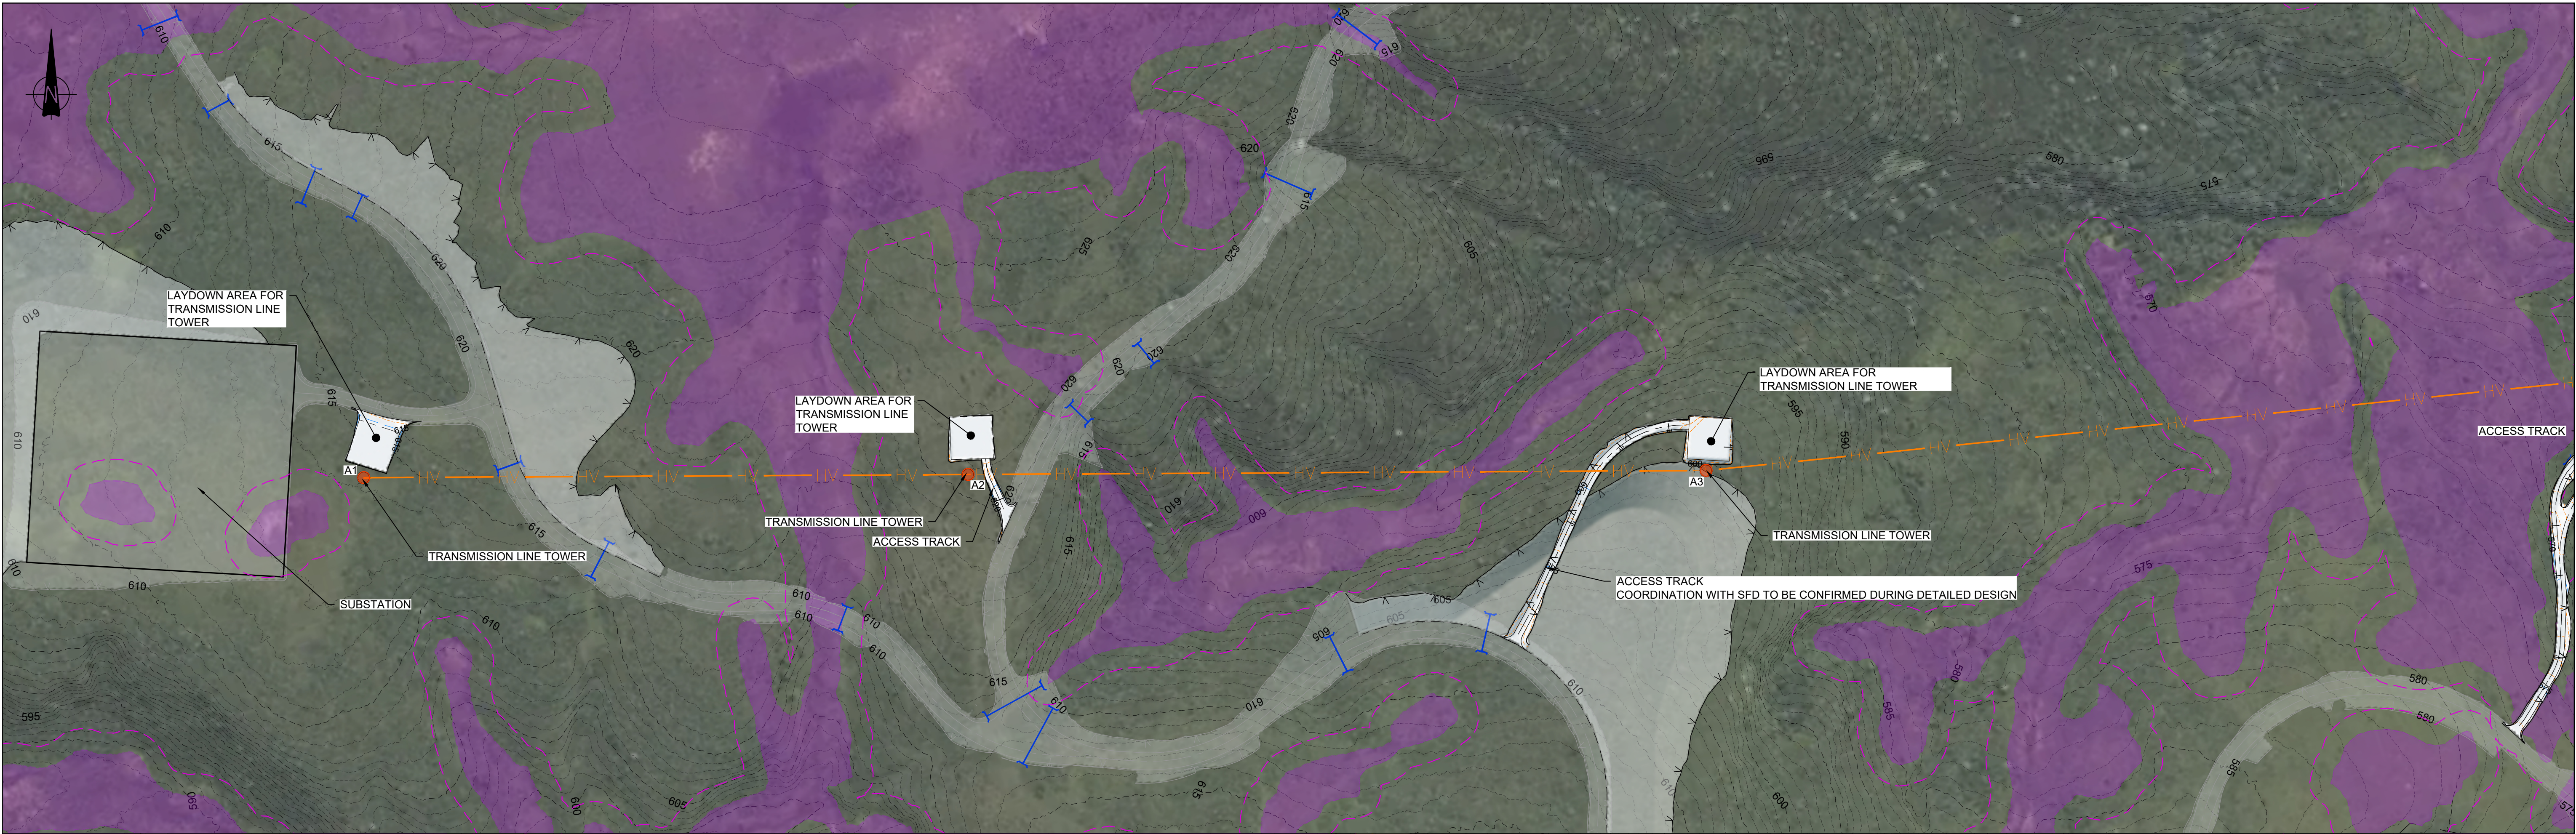

NOTE:  
REFER DRAWING 220372-1001 FOR SYMBOLS AND LEGEND

15 30 60m  
SCALE 1:1500

RESOURCE CONSENT

A	11.07.25	RESOURCE CONSENT		JM	
REV	DATE	ISSUE		BY	

PREP. BY	REVD. BY
JM	DT
APPROVED FOR ISSUE	
D TATE	

**RILEY**  
www.riley.co.nz



CLIENT  
ADDRESS  
PROJECT  
SHEET TITLE

**CONTACT ENERGY**  
**VENLAW ROAD 794, SLOPEDOWN, SOUTHLAND**  
**SOUTHLAND WIND FARM**  
**PROPOSED SITE PLAN (TRANSMISSION ROUTE) - SHEET 1 OF 13**

CADFILE	
220372-1100to1112.dwg	
SCALE (A1)	ORIG. SHEET SIZE
1:1500	A1
DRAWING No.	REV.
220372-1100	A









NOTE:  
REFER DRAWING 220372-1001 FOR SYMBOLS AND LEGEND

15 30 60m  
SCALE 1:1500

## RESOURCE CONSENT

A	11.07.25	RESOURCE CONSENT	JM
REV	DATE	ISSUE	BY

PREP. BY	REVD. BY
JM	DT
APPROVED FOR ISSUE	
D TATE	



CLIENT  
ADDRESS  
PROJECT  
SHEET TITLE

**CONTACT ENERGY**  
**VENLAW ROAD 794, SLOPEDOWN, SOUTHLAND**  
**SOUTHLAND WIND FARM**  
**PROPOSED SITE PLAN (TRANSMISSION ROUTE) - SHEET 3 OF 13**

CADFILE	220372-1100to1112.dwg
SCALE (A1)	ORIG. SHEET SIZE
1:1500	A1
DRAWING No.	REV.
220372-1102	A