


SUNFIELD DEVELOPMENT ARDMORE, AUCKLAND MASTER PLANNING

FOR SUNFIELD DEVELOPMENTS LIMITED

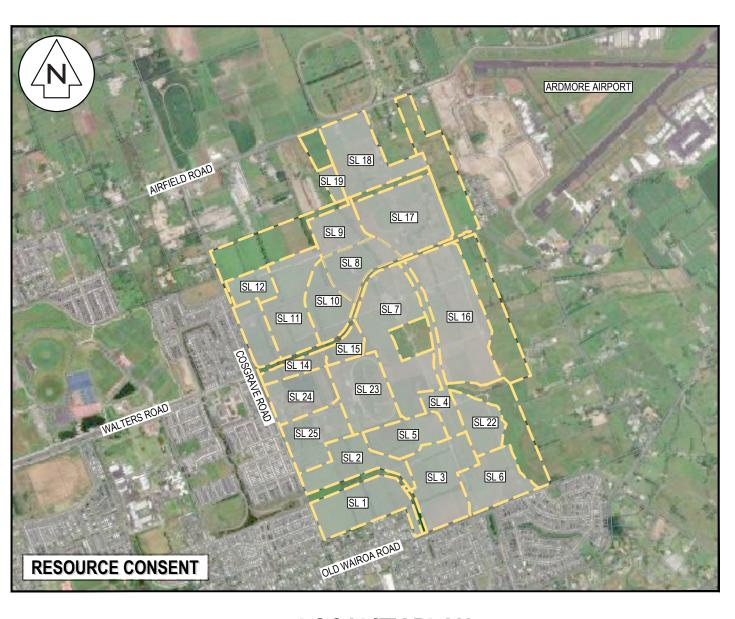


LOCALITY PLAN

SCALE: N.T.S


PROJECT NUMBER: 215010

ISSUED DATE: 10/10/25




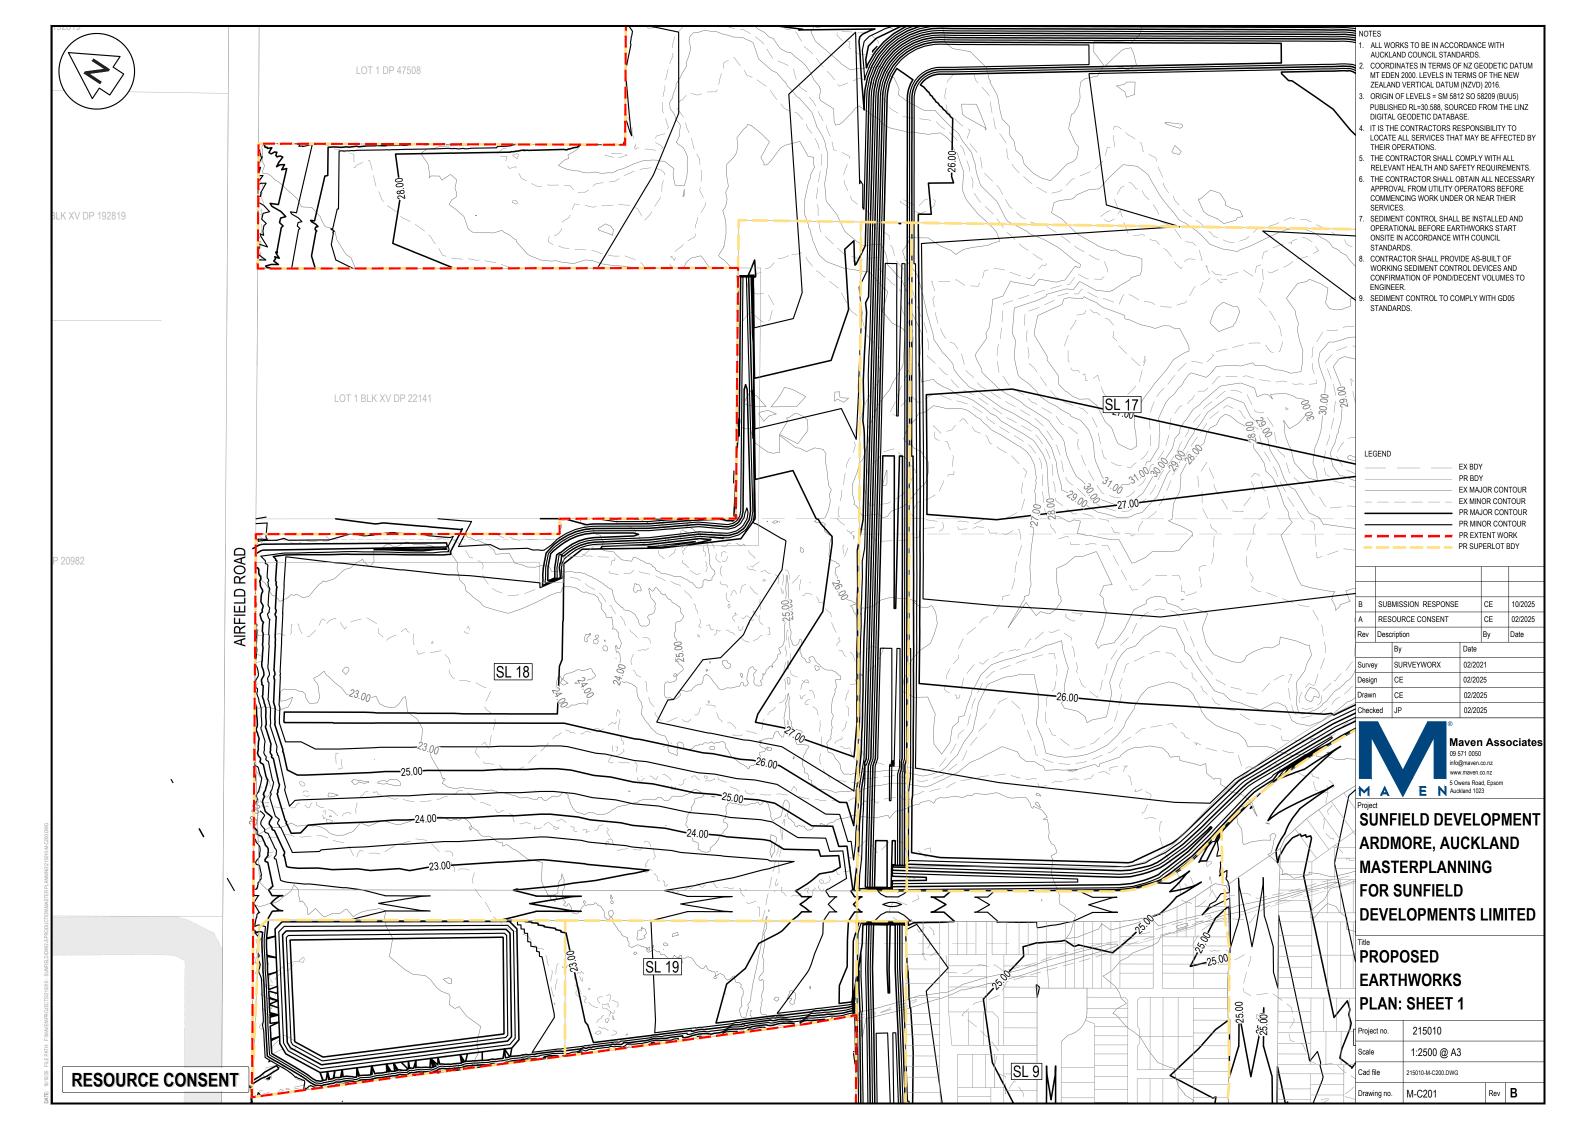





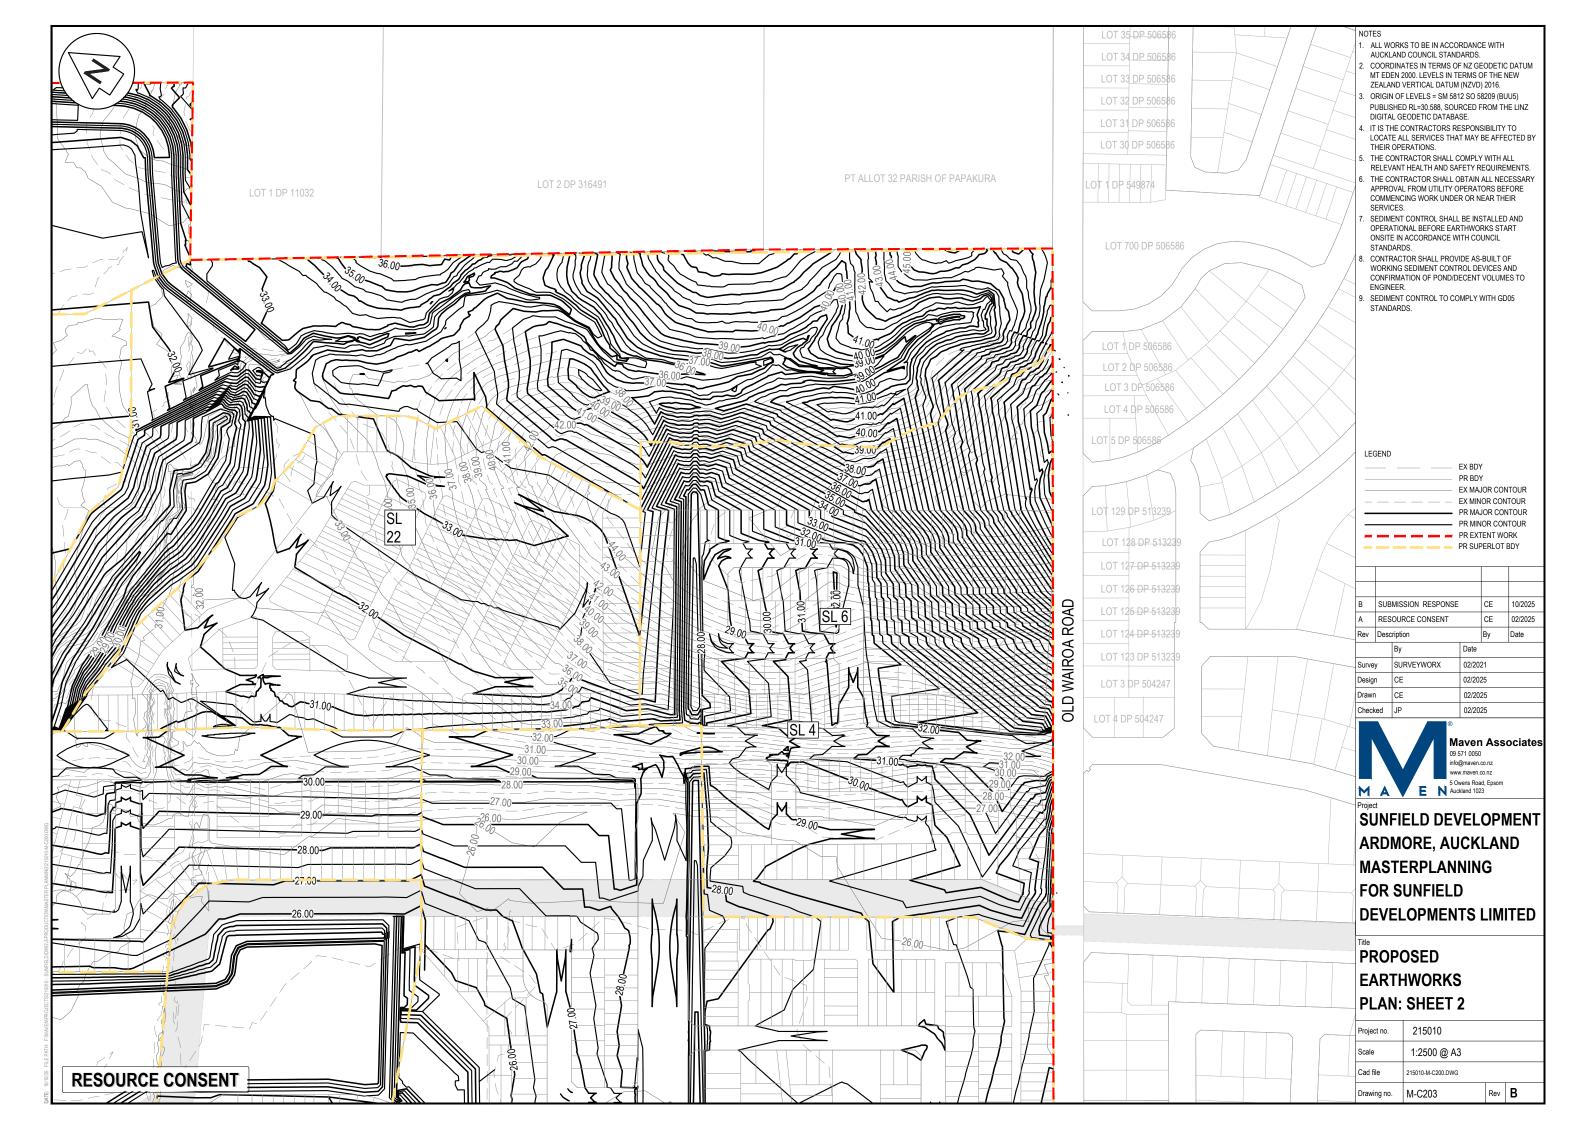





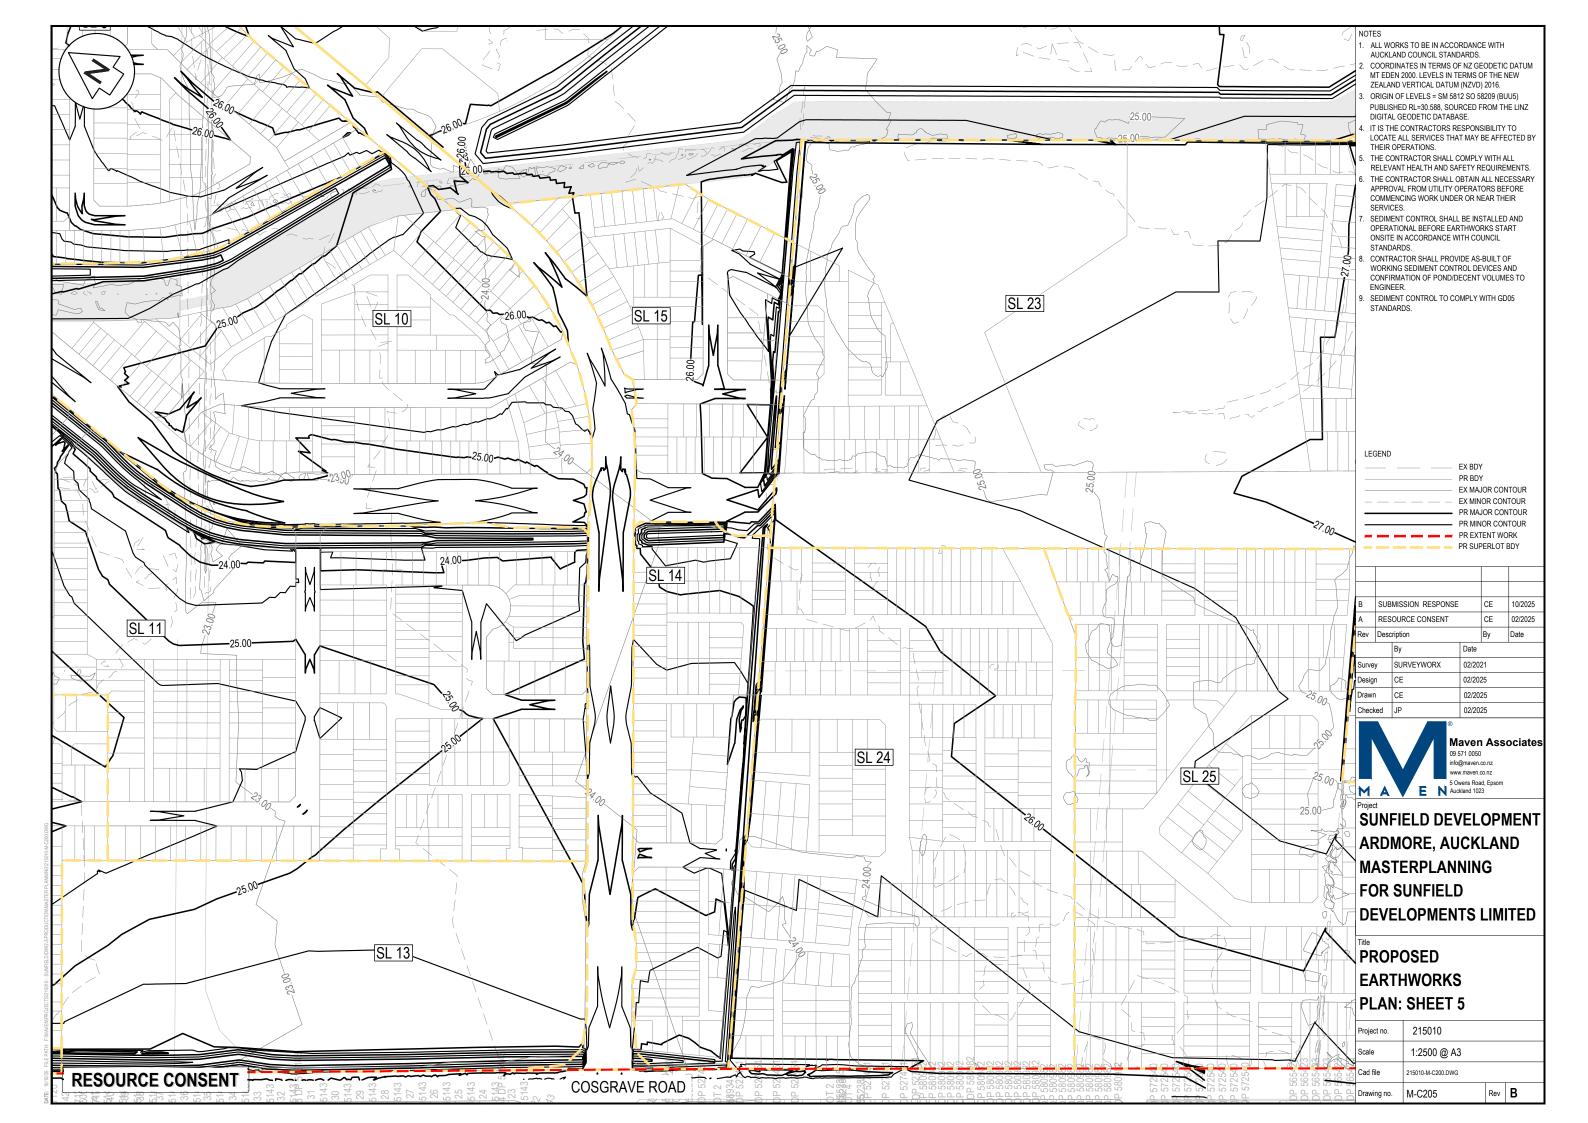


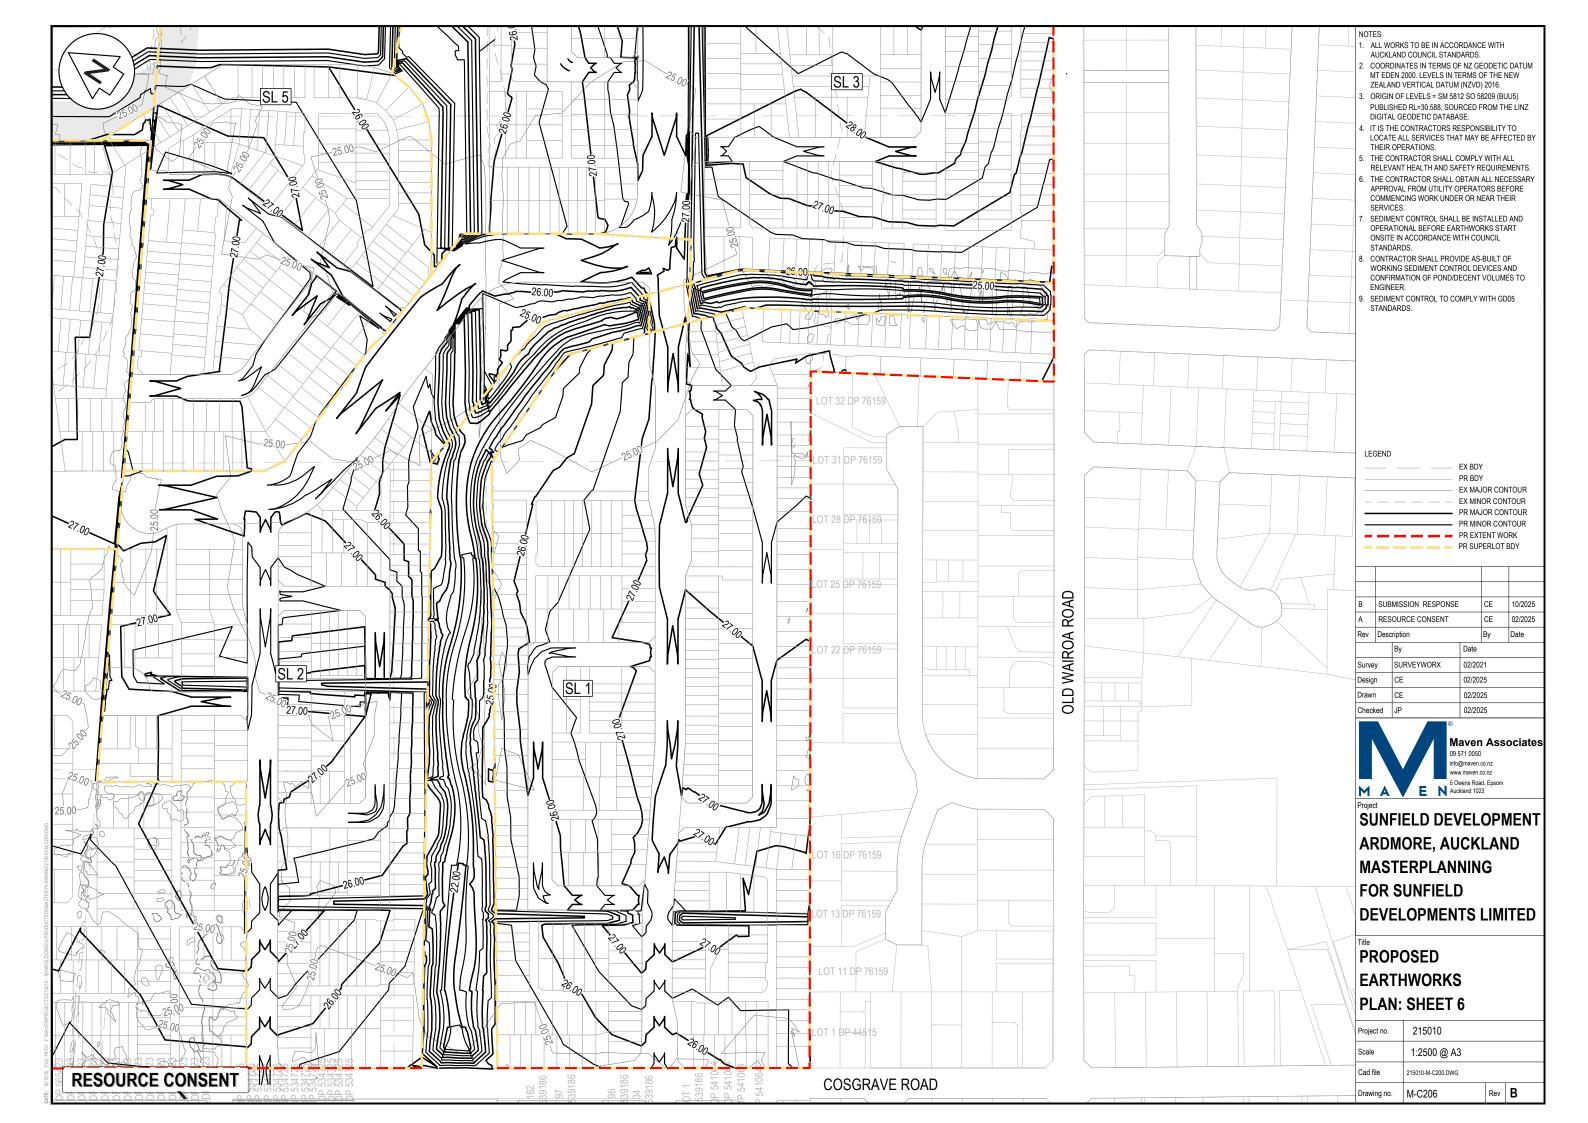


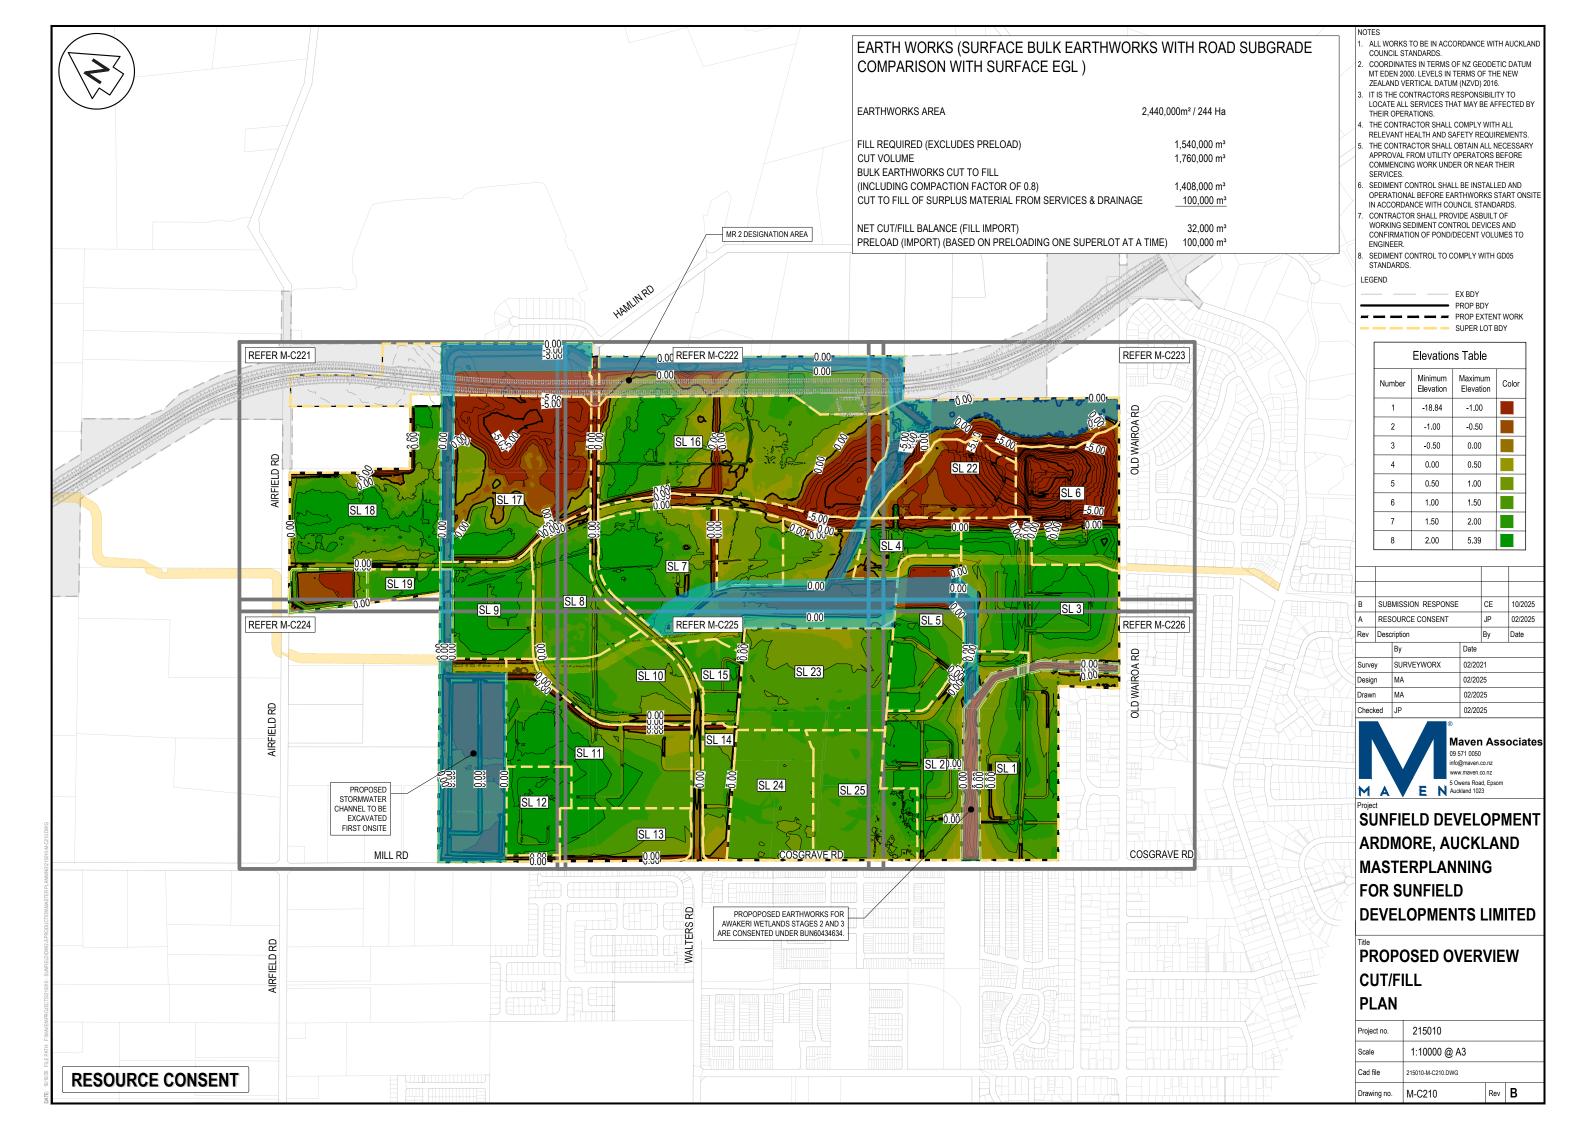

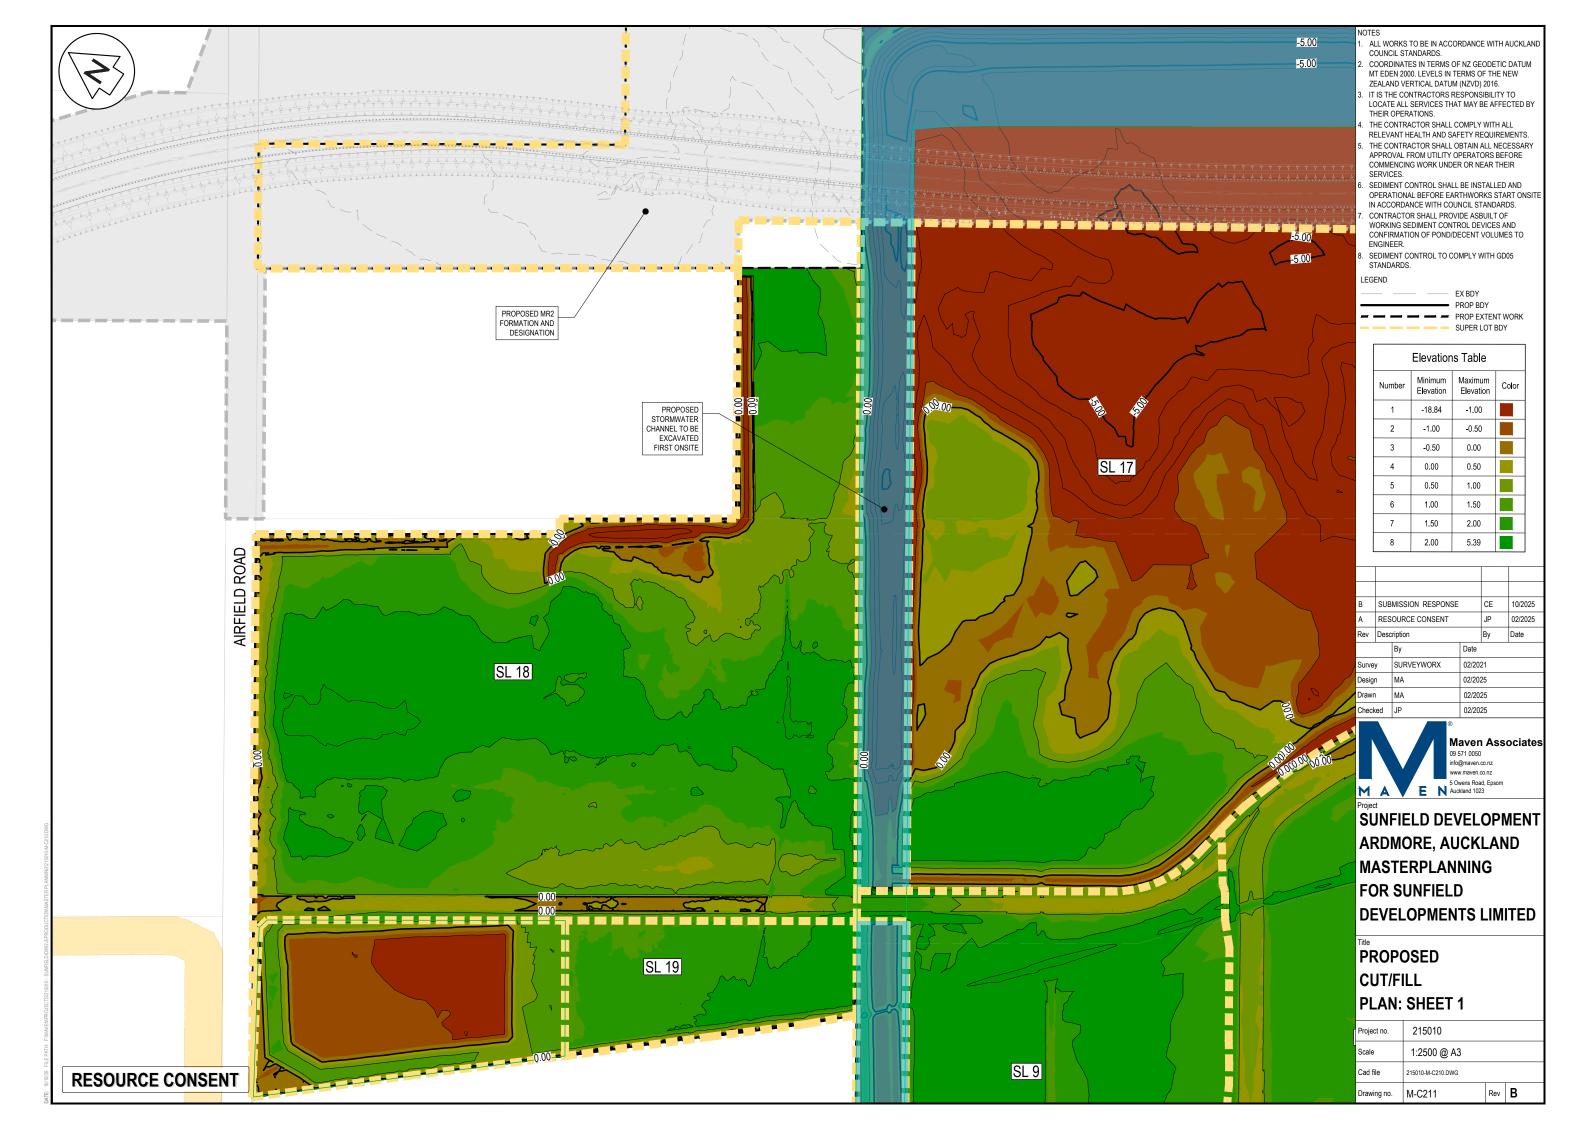

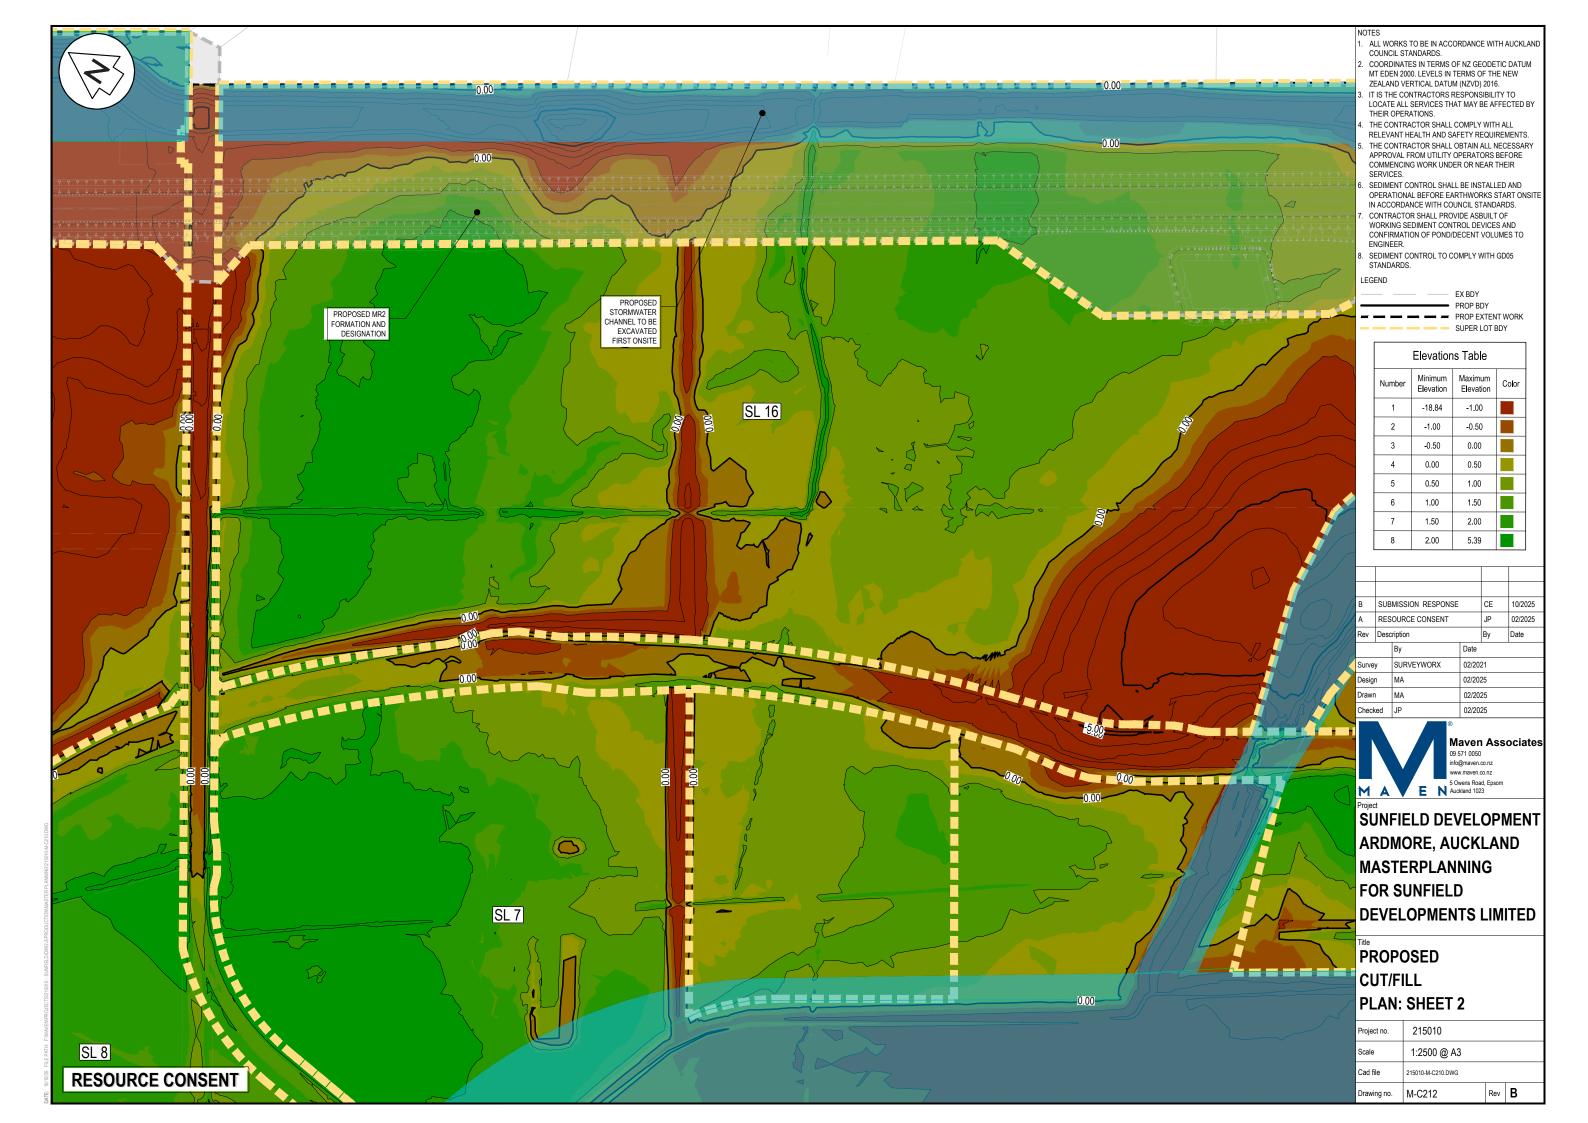


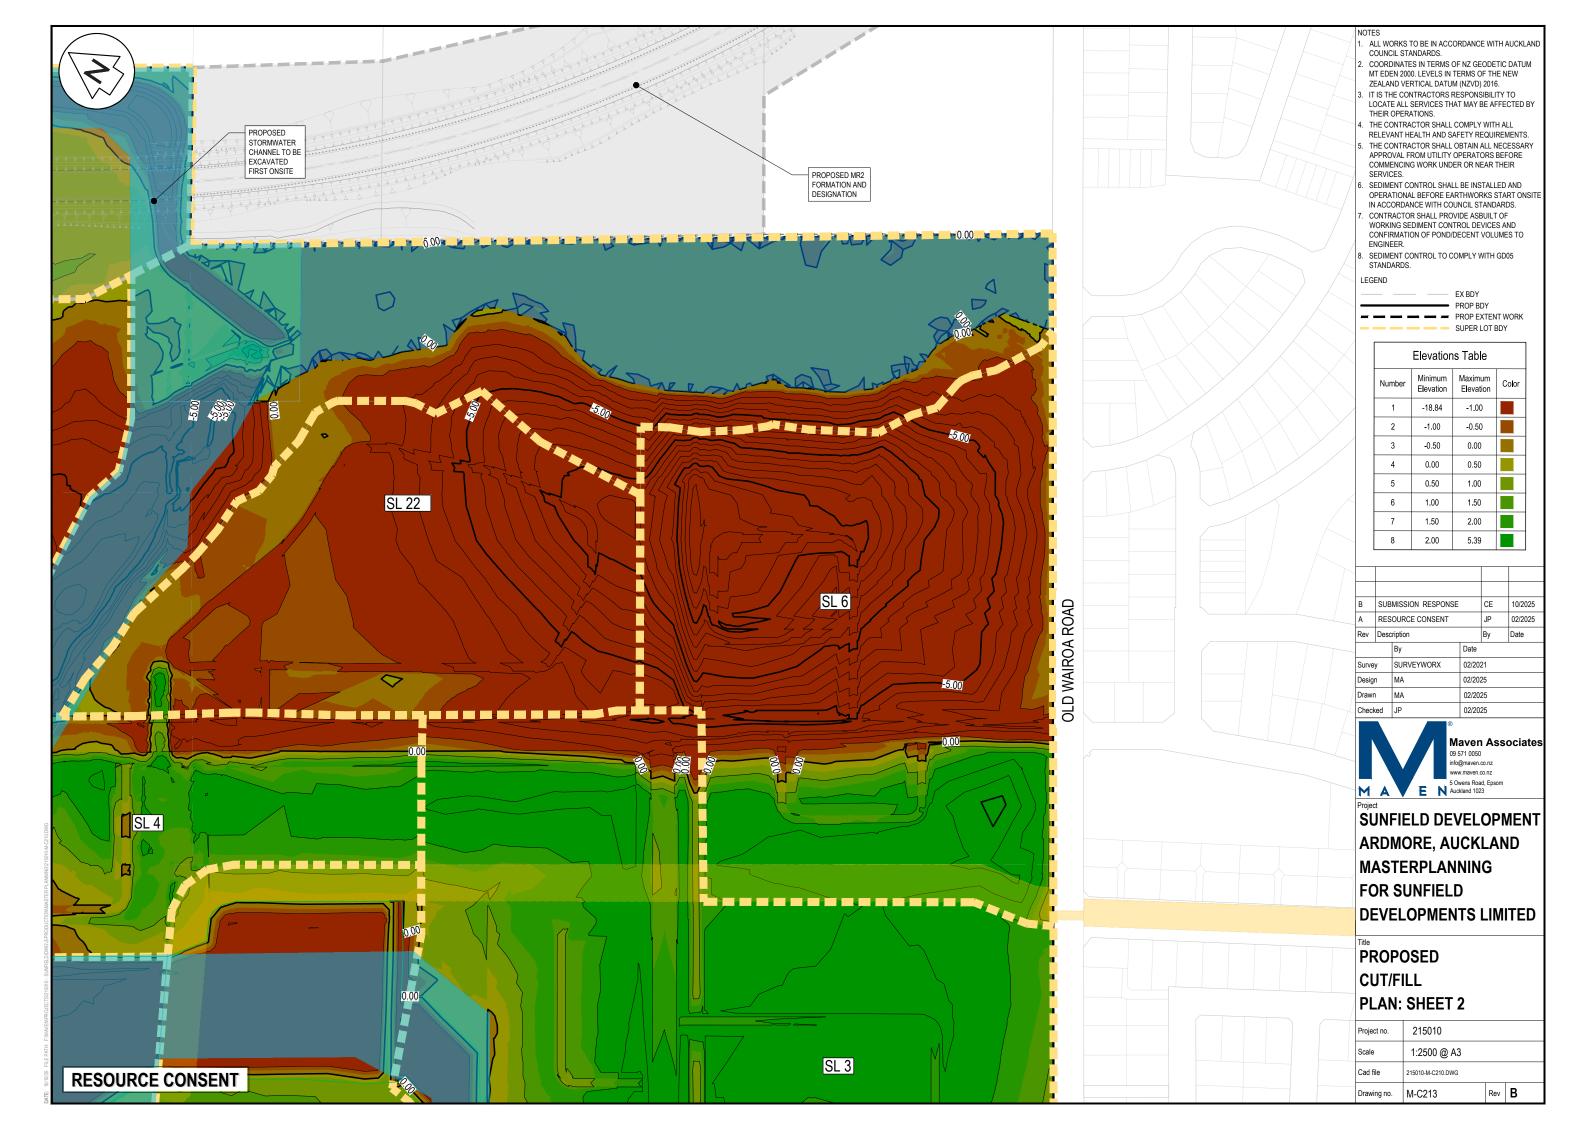


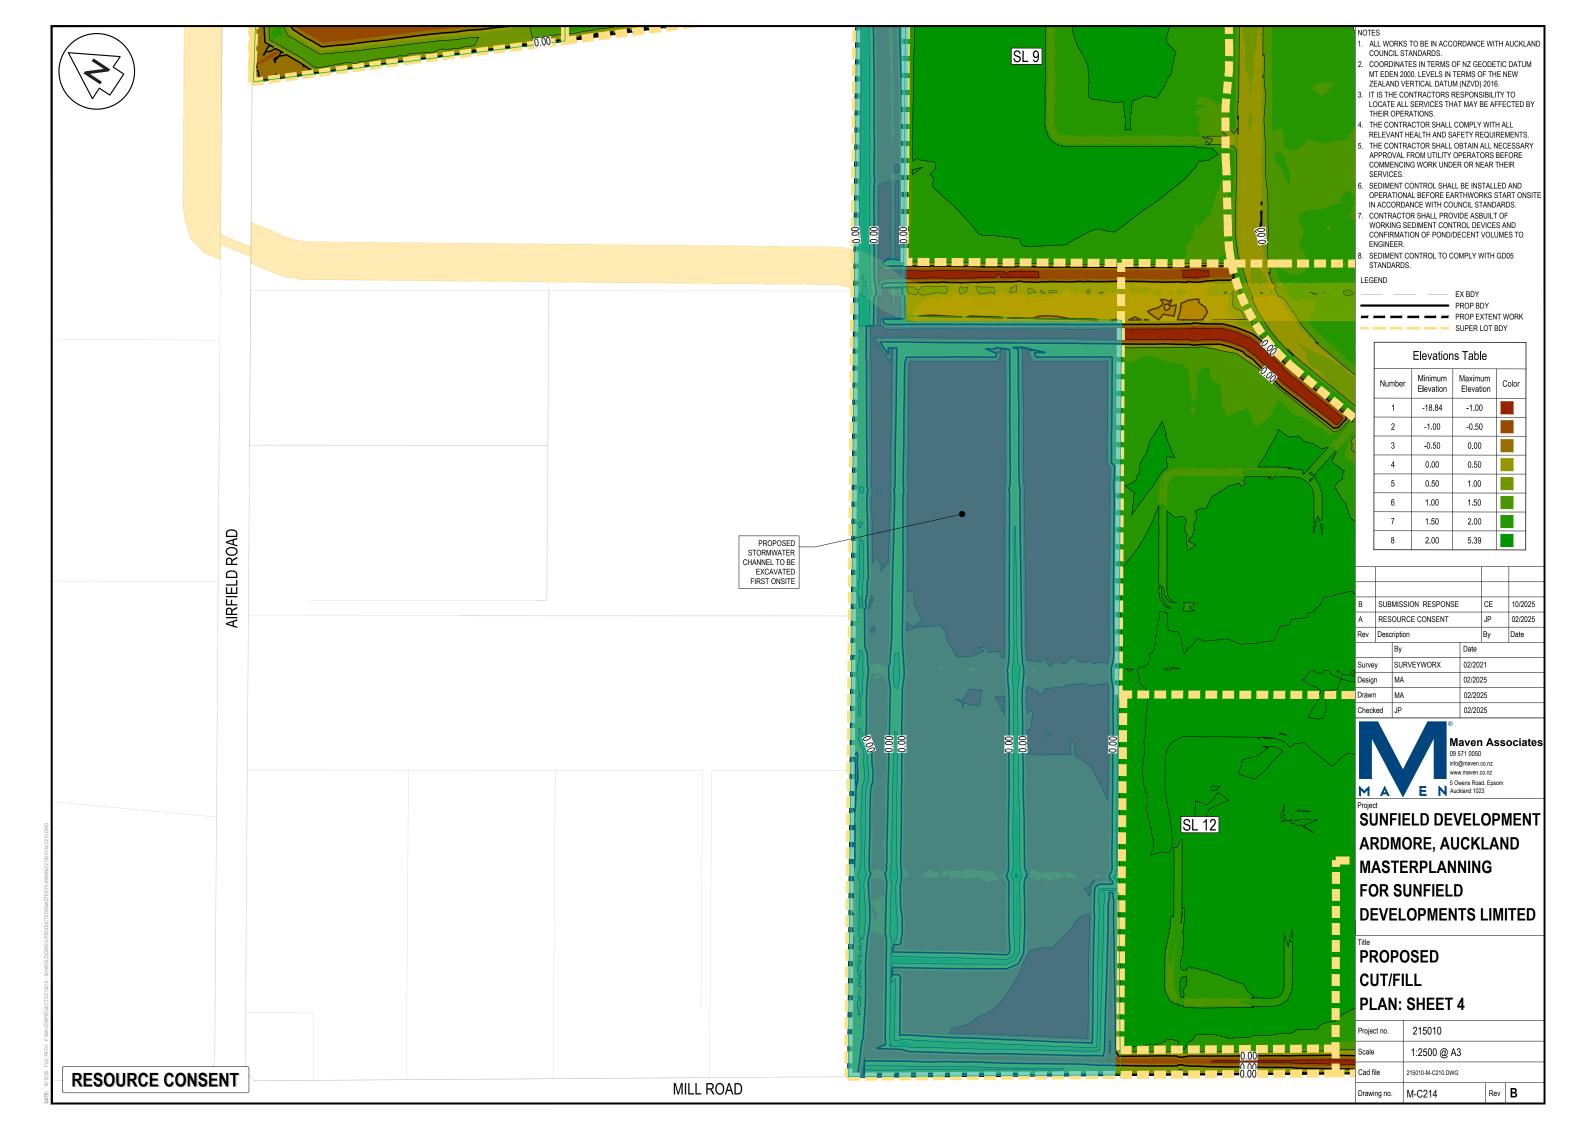








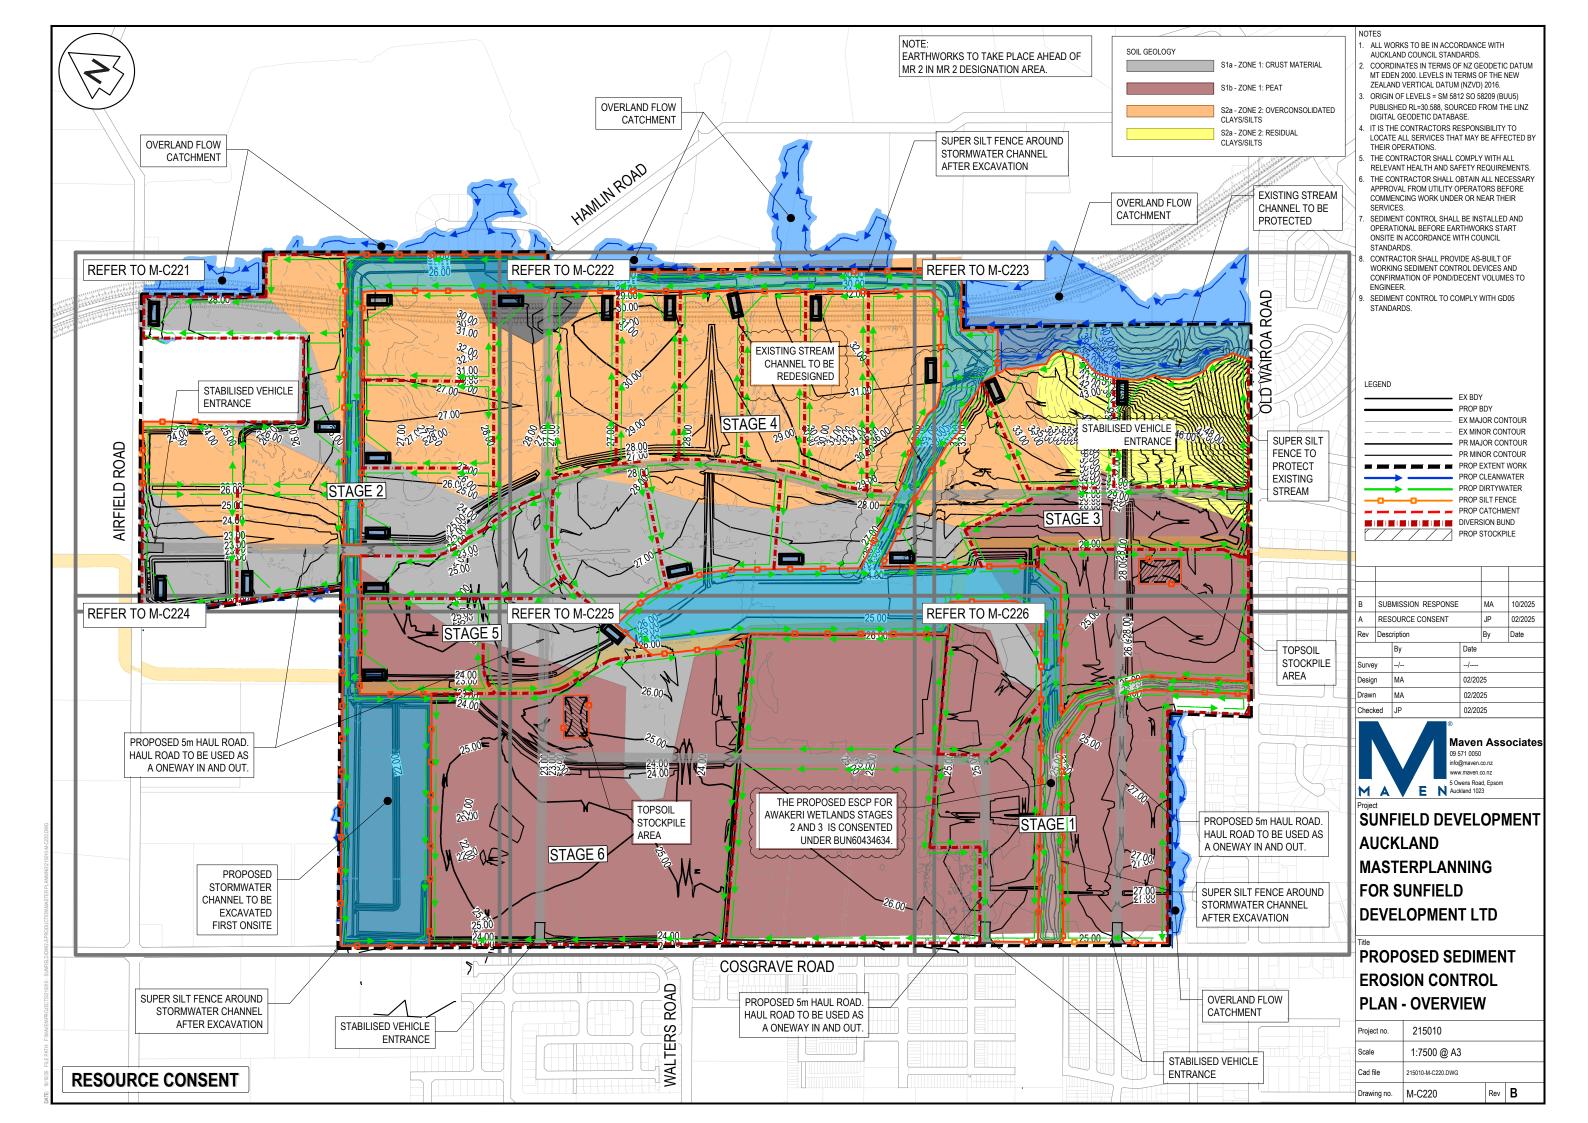


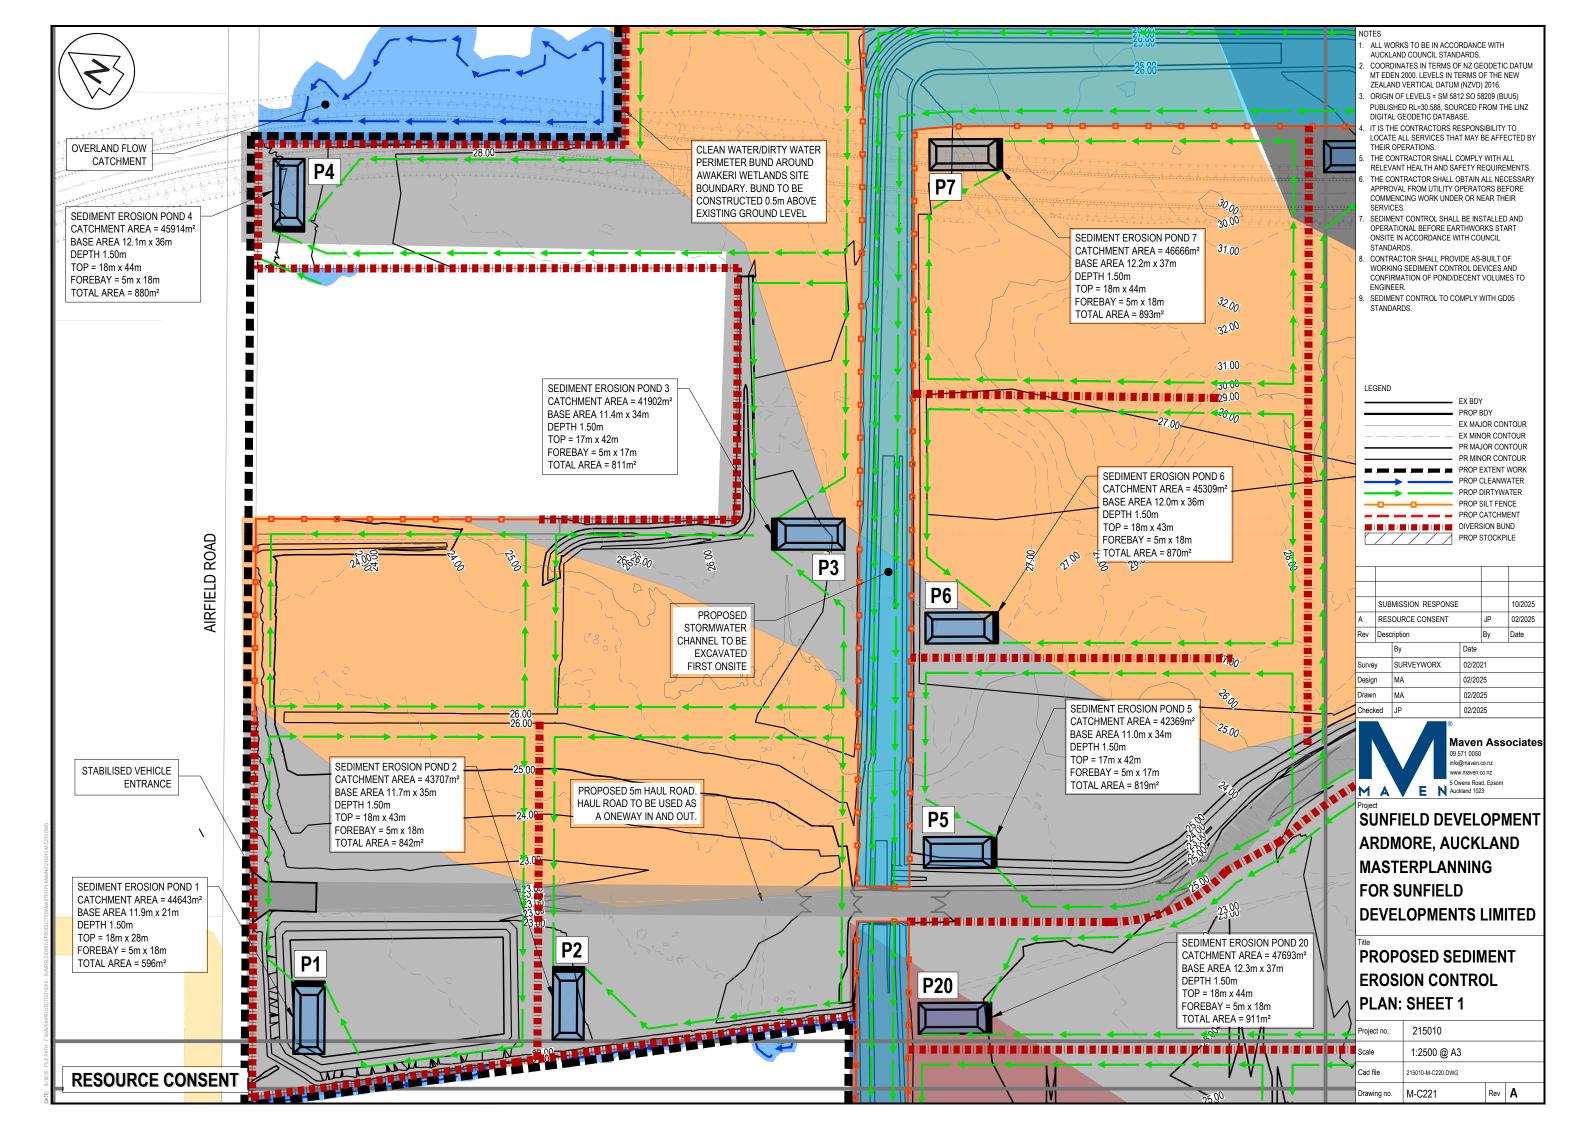


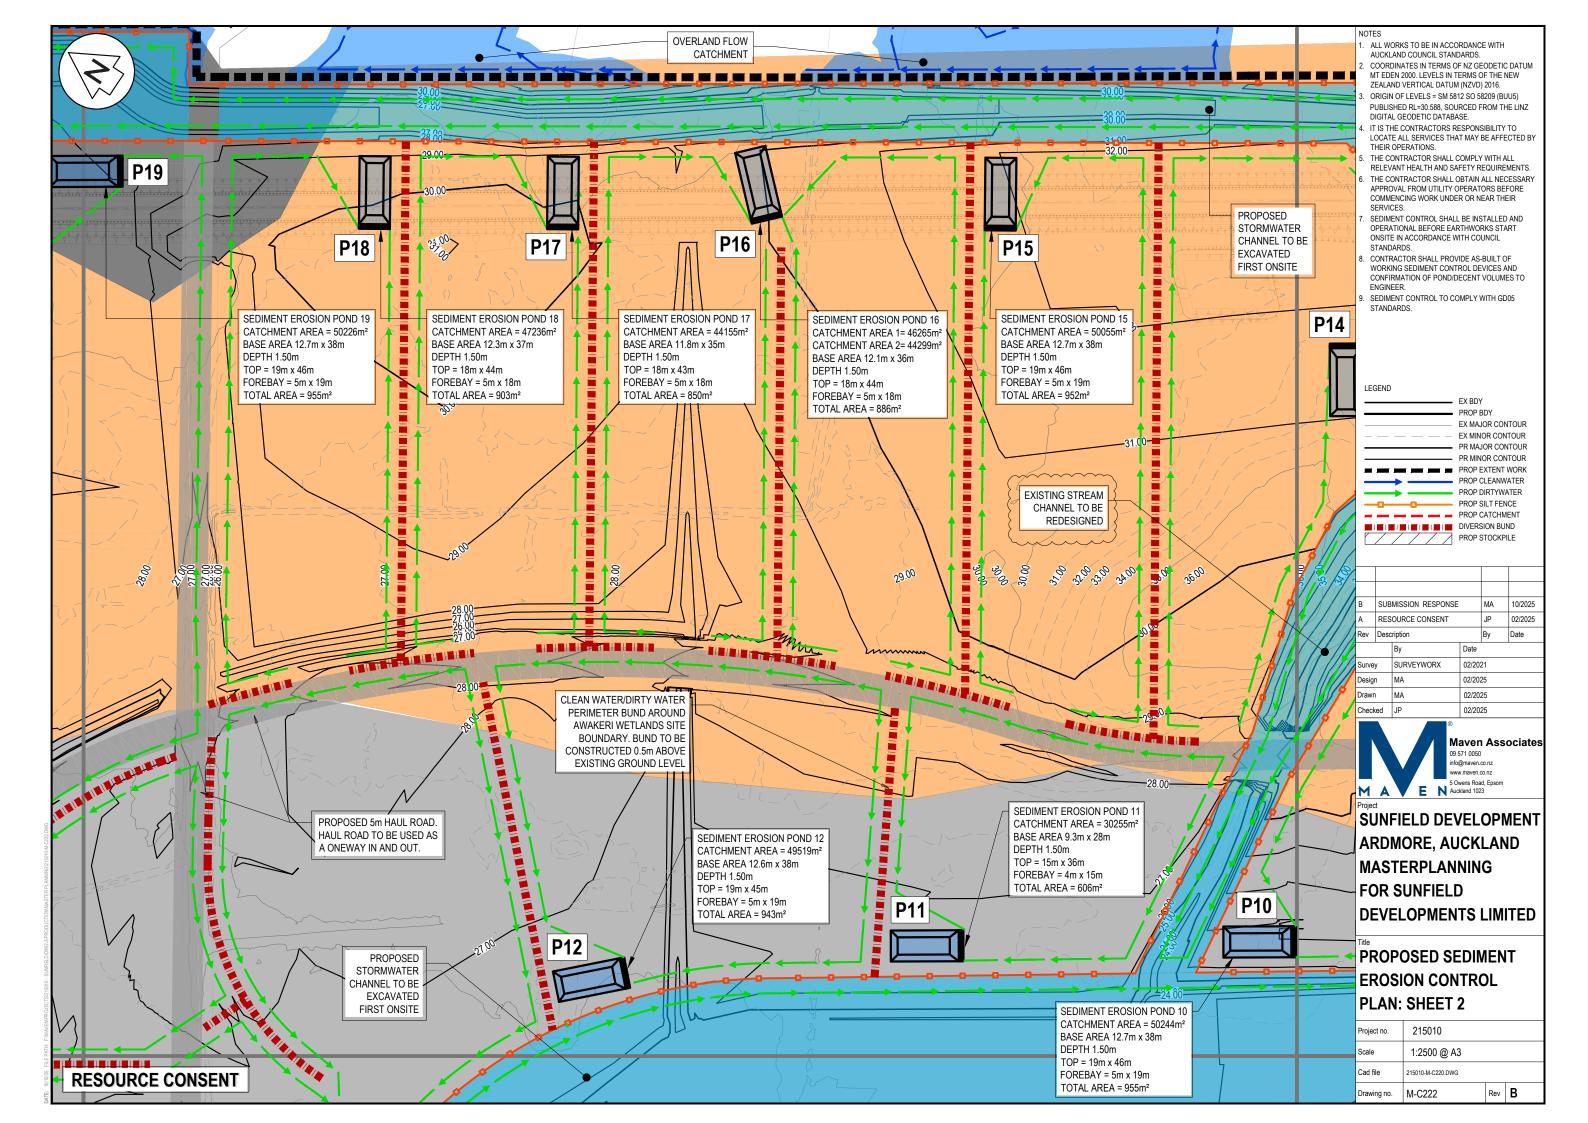


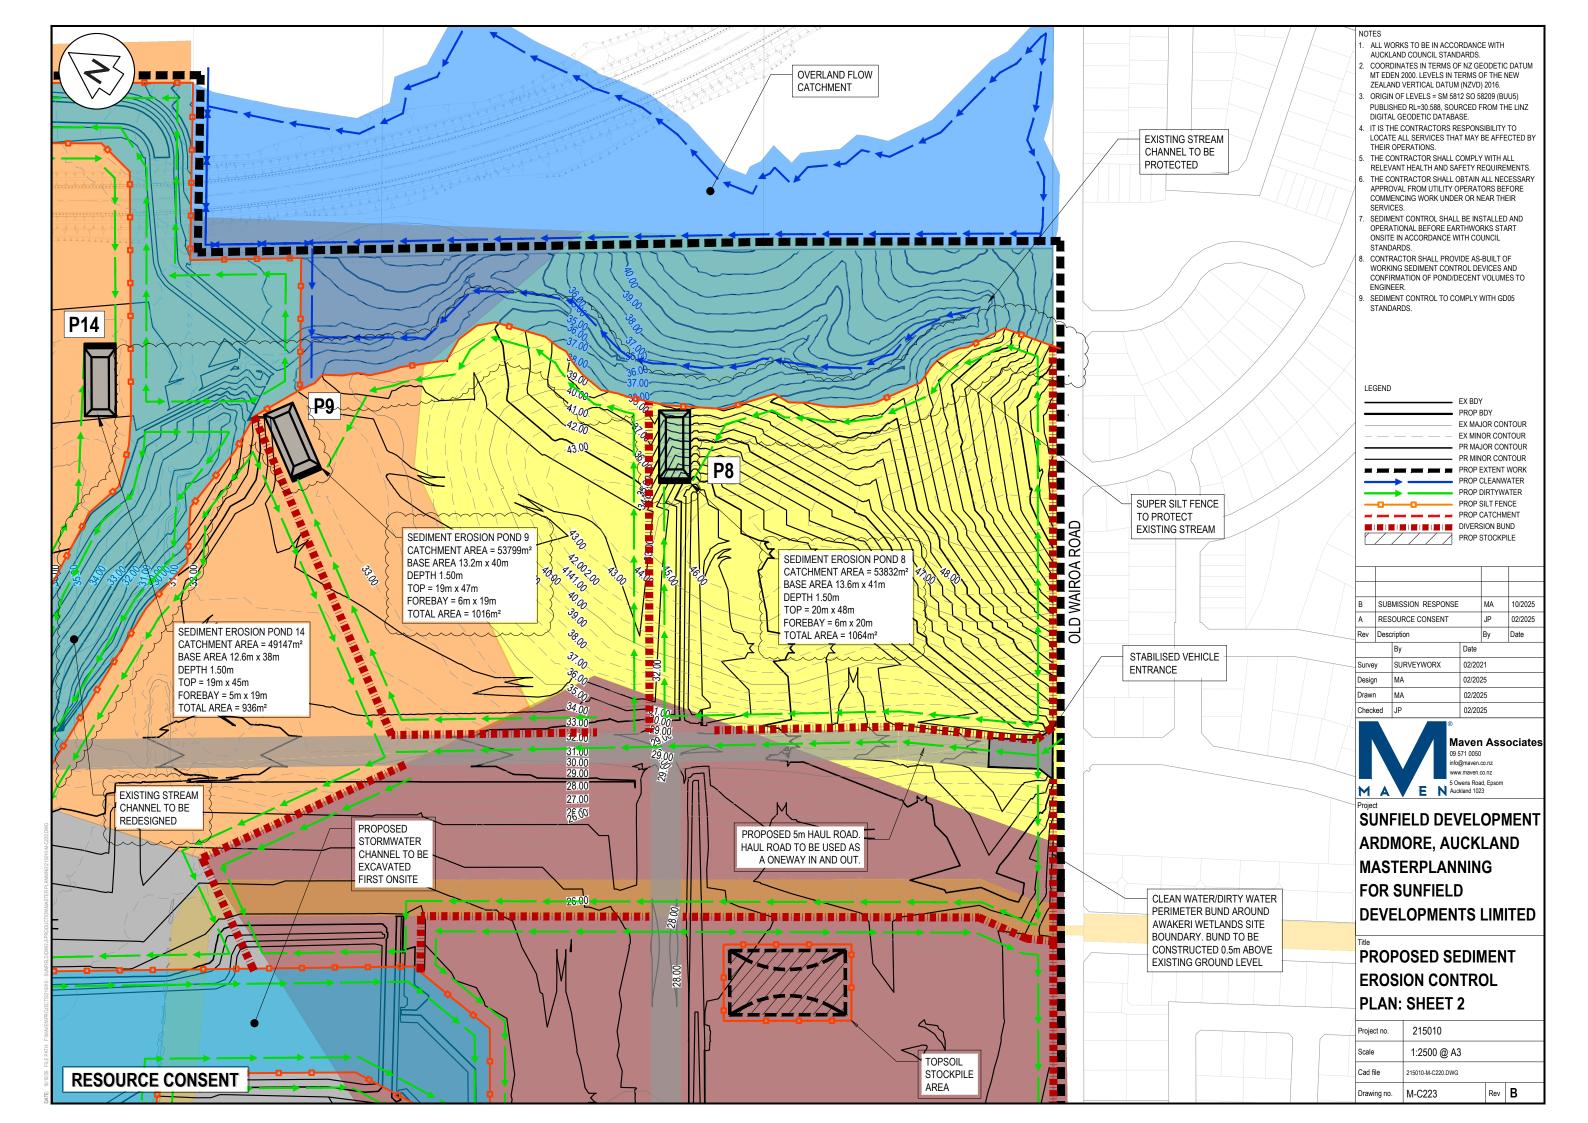

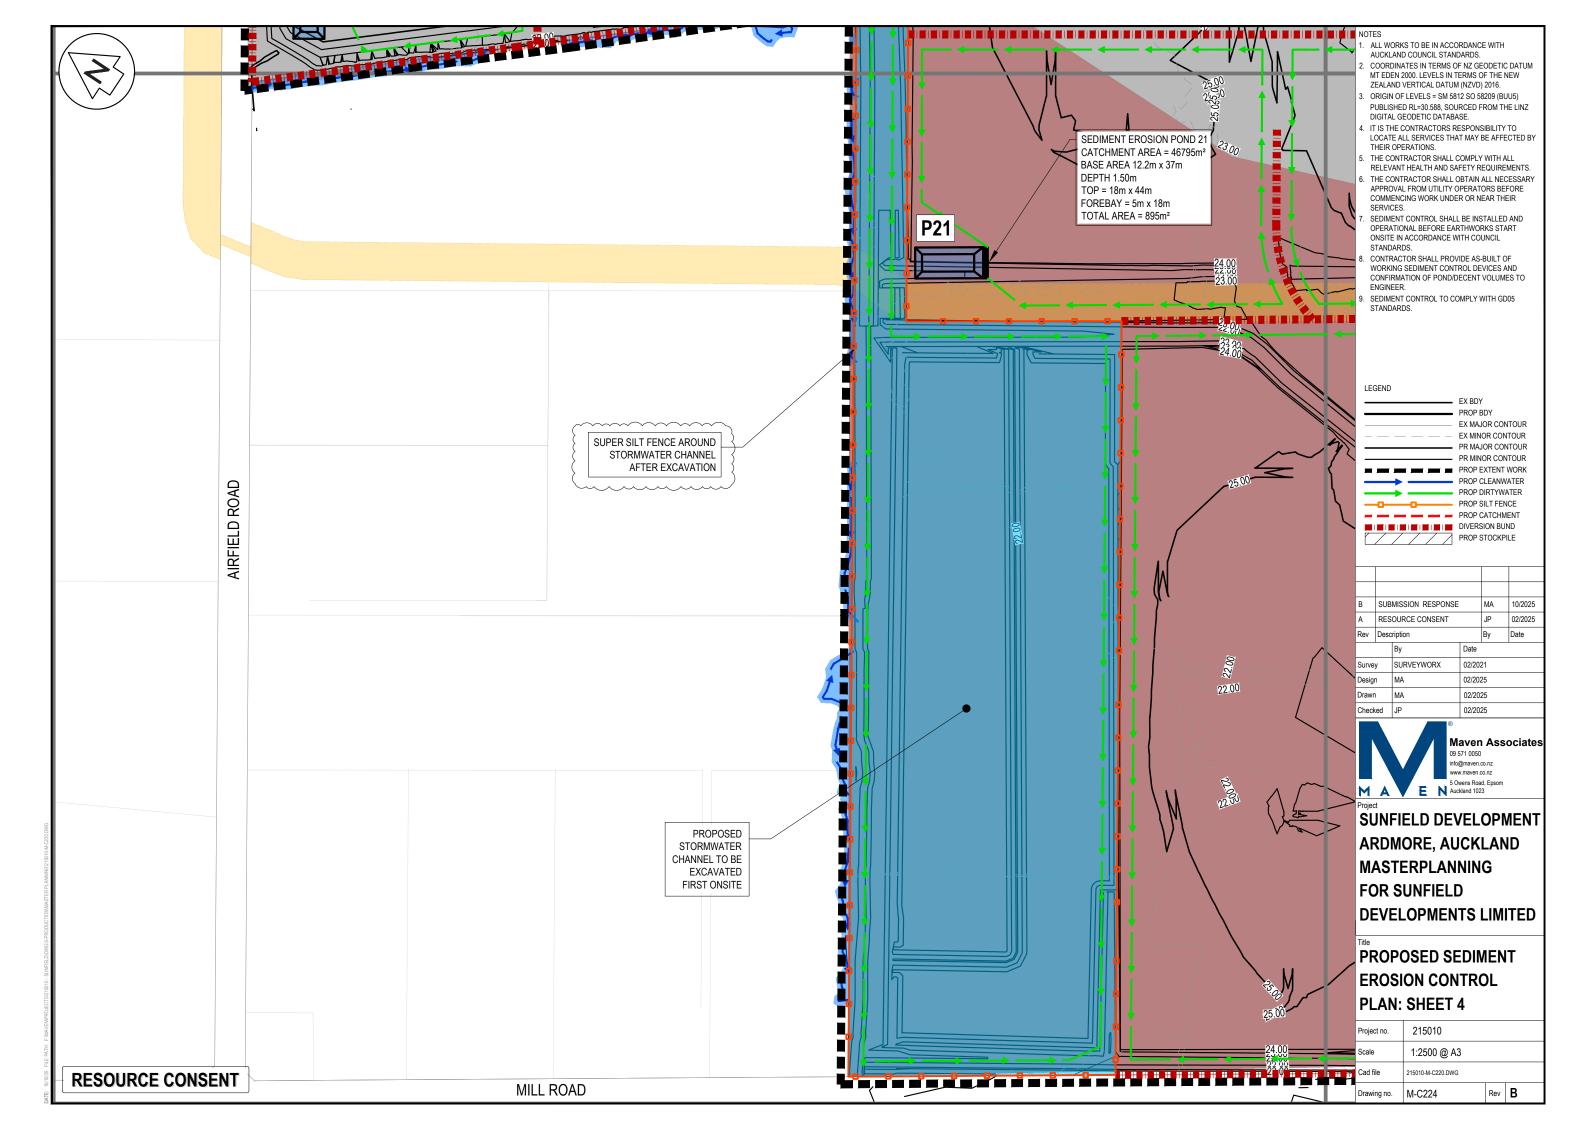

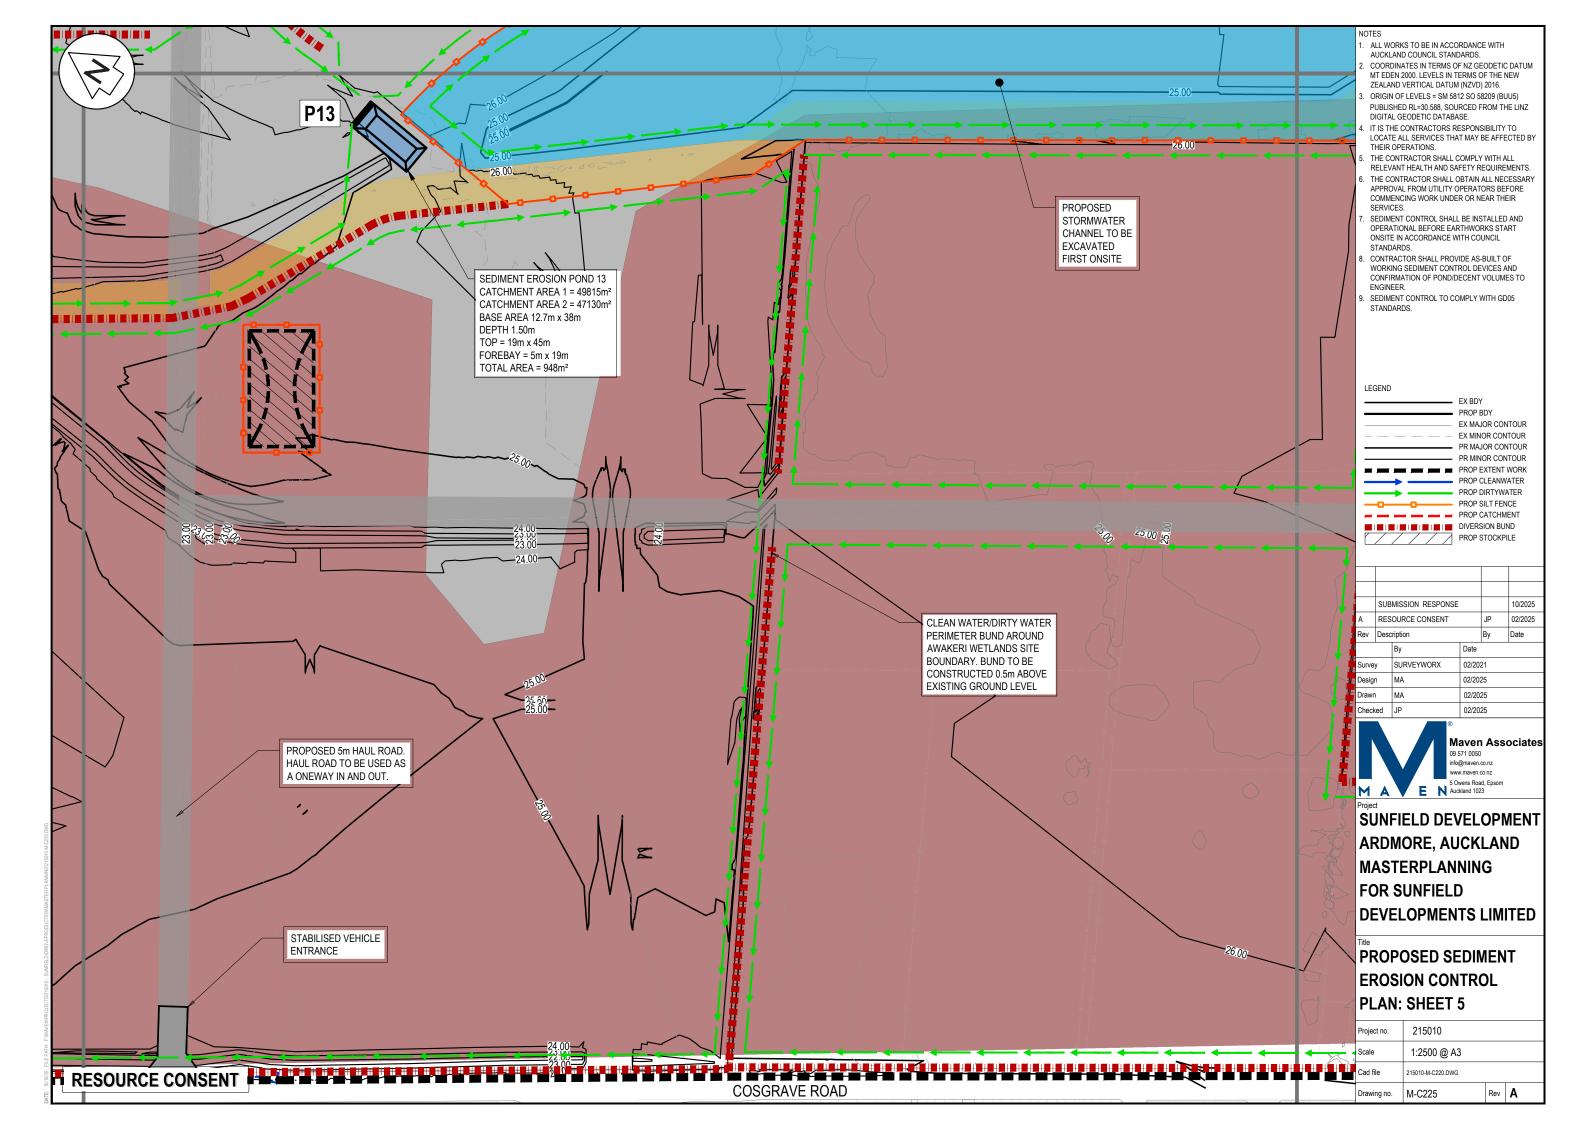


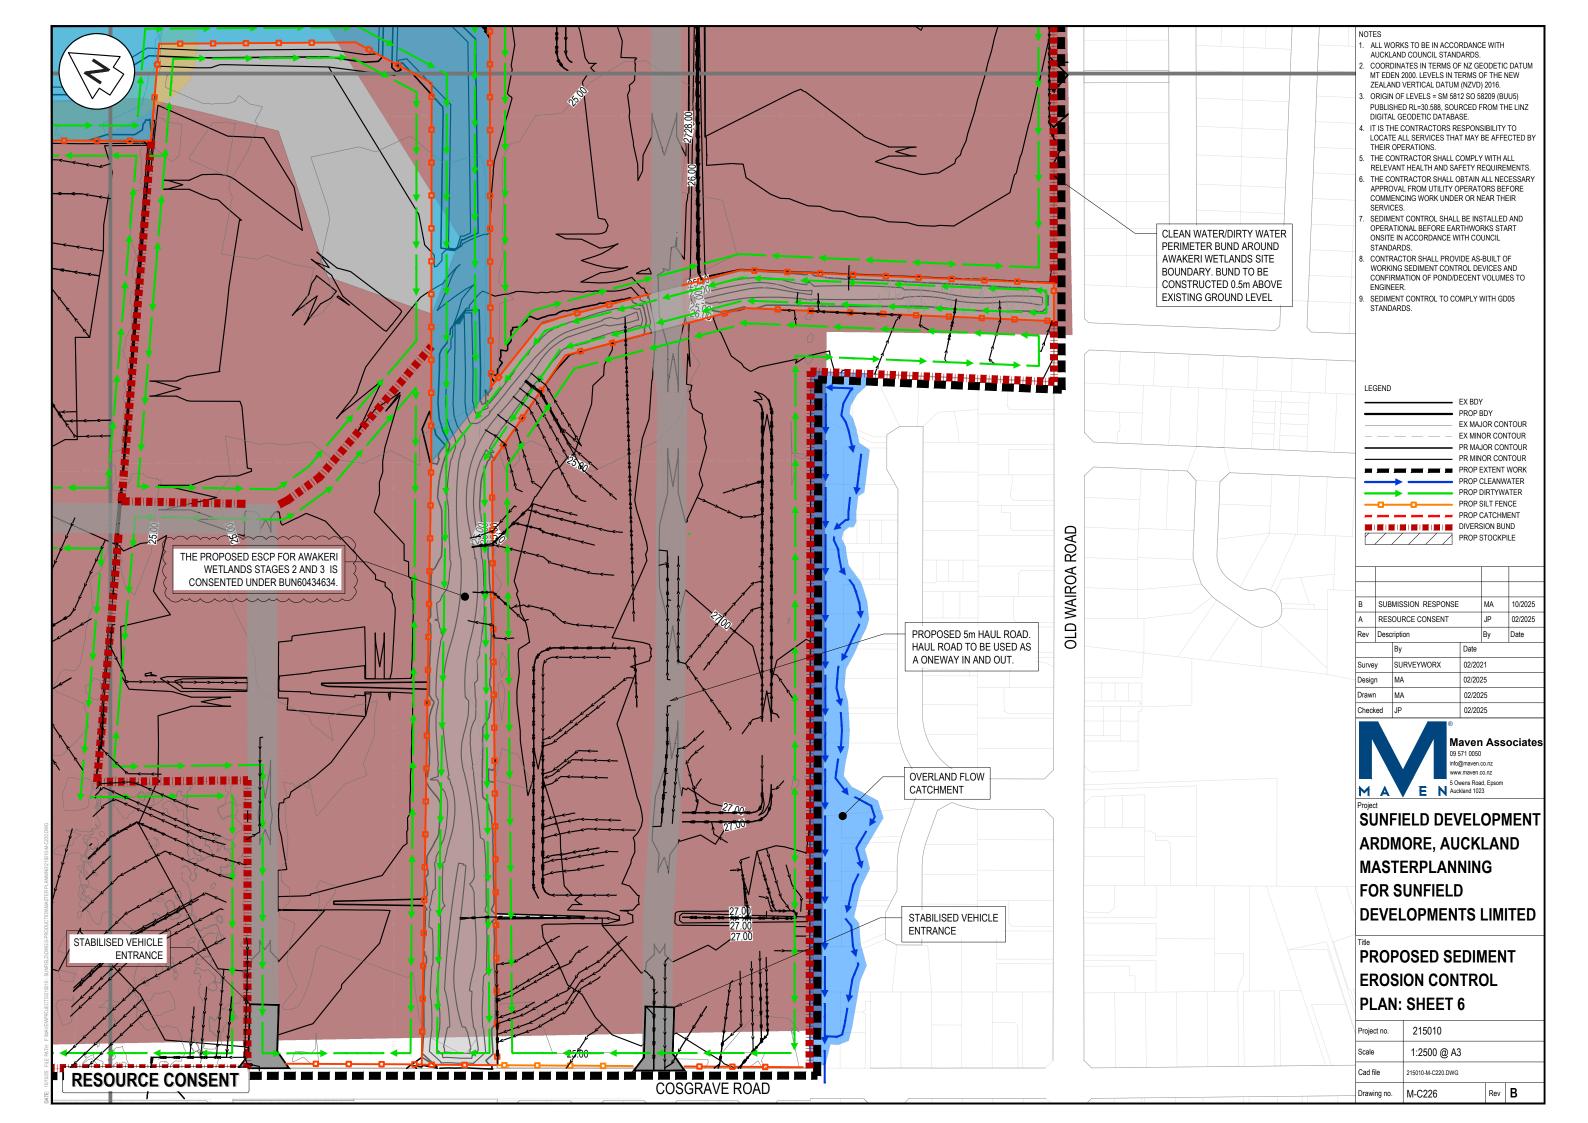


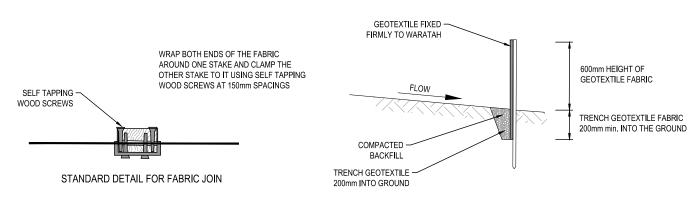


CROSS SECTION


STANDARD DETAIL FOR SILT FENCE

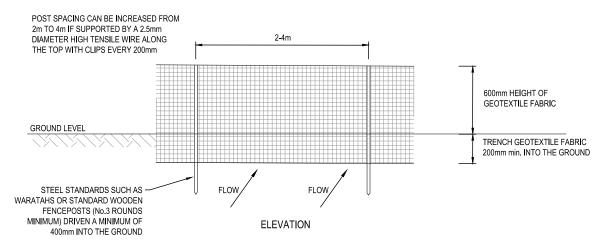

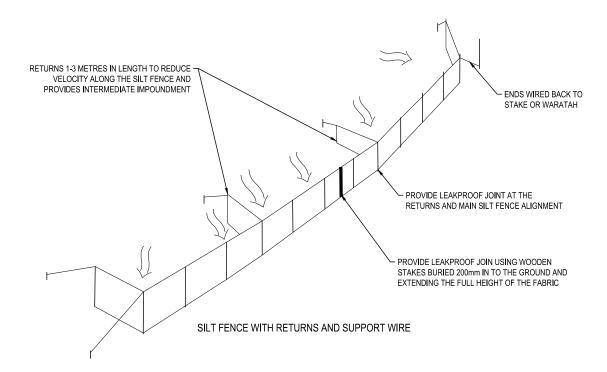

SUPER SILT FENCE DETAIL

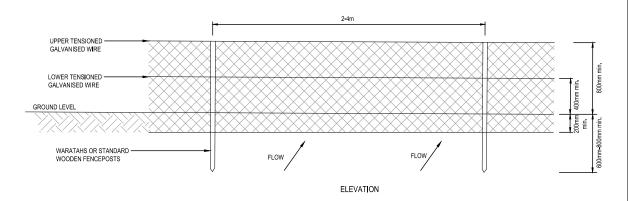

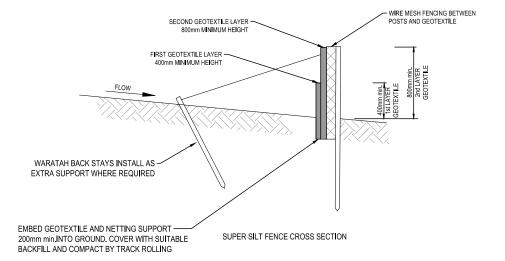

NOTES

- ALL WORKS TO BE IN ACCORDANCE WITH AUCKLAND COUNCIL STANDARDS.
- IT IS THE CONTRACTORS RESPONSIBILITY TO LOCATE ALL SERVICES THAT MAY BE AFFECTED BY THEIR OPERATIONS.
- 3. THE CONTRACTOR SHALL COMPLY WITH ALL RELEVANT HEALTH AND SAFETY REQUIREMENTS.
- THE CONTRACTOR SHALL OBTAIN ALL NECESSARY APPROVAL FROM UTILITY OPERATORS BEFORE COMMENCING WORK UNDER OR NEAR THEIR SERVICES.
- SEDIMENT CONTROL SHALL BE INSTALLED AND OPERATIONAL BEFORE EARTHWORKS START ONSIT IN ACCORDANCE WITH COUNCIL STANDARDS.
- CONTRACTOR SHALL PROVIDE ASBUILT OF WORKING SEDIMENT CONTROL DEVICES AND CONFIRMATION OF POND/DECENT VOLUMES TO ENGINEER.
- 7. SEDIMENT CONTROL TO COMPLY WITH GD05 STANDARDS.

В	SUB	SUBMISSION RESPONSE			10/2025
Α	RES	RESOURCE CONSENT			02/2025
Rev	Desc	scription		Ву	Date
	Ву		Date	•	•
Survey			/		
Design			-		
Drawn		MA	02/2025		
Checked		JP/LC	02/2025		



SUNFIELD DEVELOPMENT ARDMORE, AUCKLAND MASTERPLANNING FOR SUNFIELD


DEVELOPMENTS LIMITED


Title

PROPOSED SEDIMENT EROSION CONTROL DETAILS: SHEET 1

Project no.	215010				
Scale	N.T.S				
Cad file	215010-M-C230.DWG				
Drawing no.	M-C230	Rev	В		


RESOURCE CONSENT

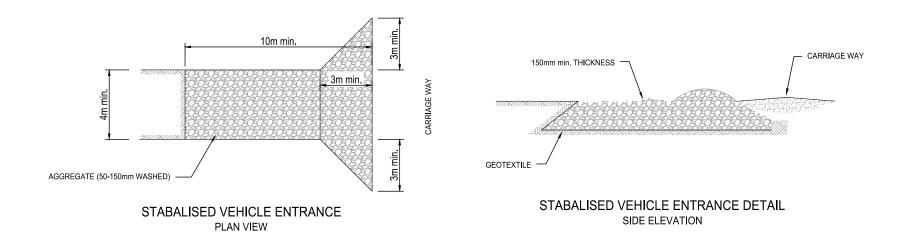

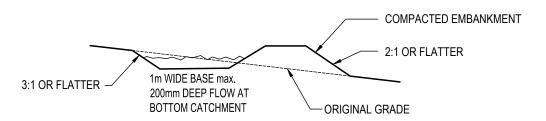

TYPICAL CROSS SECTION OF A RUNOFF DIVERSION

TYPICAL DIMENSIONS UNLESS OTHERWISE NOTED

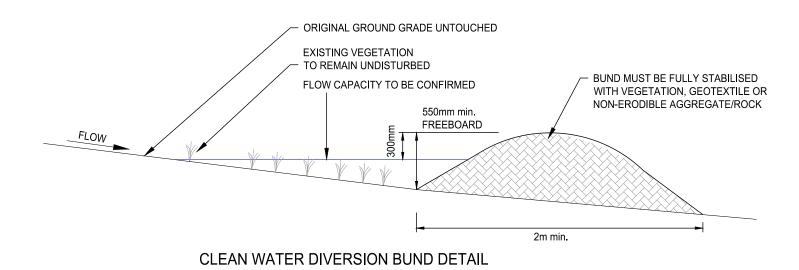

RESOURCE CONSENT

NOTES

- ALL WORKS TO BE IN ACCORDANCE WITH AUCKLAND COUNCIL STANDARDS.
- IT IS THE CONTRACTORS RESPONSIBILITY TO LOCATE ALL SERVICES THAT MAY BE AFFECTED BY THEIR OPERATIONS.
- THE CONTRACTOR SHALL COMPLY WITH ALL RELEVANT HEALTH AND SAFETY REQUIREMENTS.
- THE CONTRACTOR SHALL OBTAIN ALL NECESSARY APPROVAL FROM UTILITY OPERATORS BEFORE COMMENCING WORK UNDER OR NEAR THEIR SERVICES.
- S. SEDIMENT CONTROL SHALL BE INSTALLED AND OPERATIONAL BEFORE EARTHWORKS START ONSIT IN ACCORDANCE WITH COUNCIL STANDARDS.
- CONTRACTOR SHALL PROVIDE ASBUILT OF WORKING SEDIMENT CONTROL DEVICES AND CONFIRMATION OF POND/DECENT VOLUMES TO ENGINEER.
- SEDIMENT CONTROL TO COMPLY WITH GD05 STANDARDS.

В	SUBMISSION RESPONSE			CE	10/2025	
Α	RES	OURCE CONSENT		JP	02/2025	
Rev	Description			Ву	Date	
Ву		Ву	Date			
Survey			/			
Design			-			
Drawn		MA	02/2025			
Checked		JP/LC	02/2025			




SUNFIELD DEVELOPMENT ARDMORE, AUCKLAND MASTERPLANNING FOR SUNFIELD

DEVELOPMENTS LIMITED

Title

PROPOSED SEDIMENT EROSION CONTROL DETAILS: SHEET 2

	Drawing no.	M-C231	Rev	В
	Cad file	215010-M-C230.DWG		
	Scale	N.T.S		
	Project no.	215010		

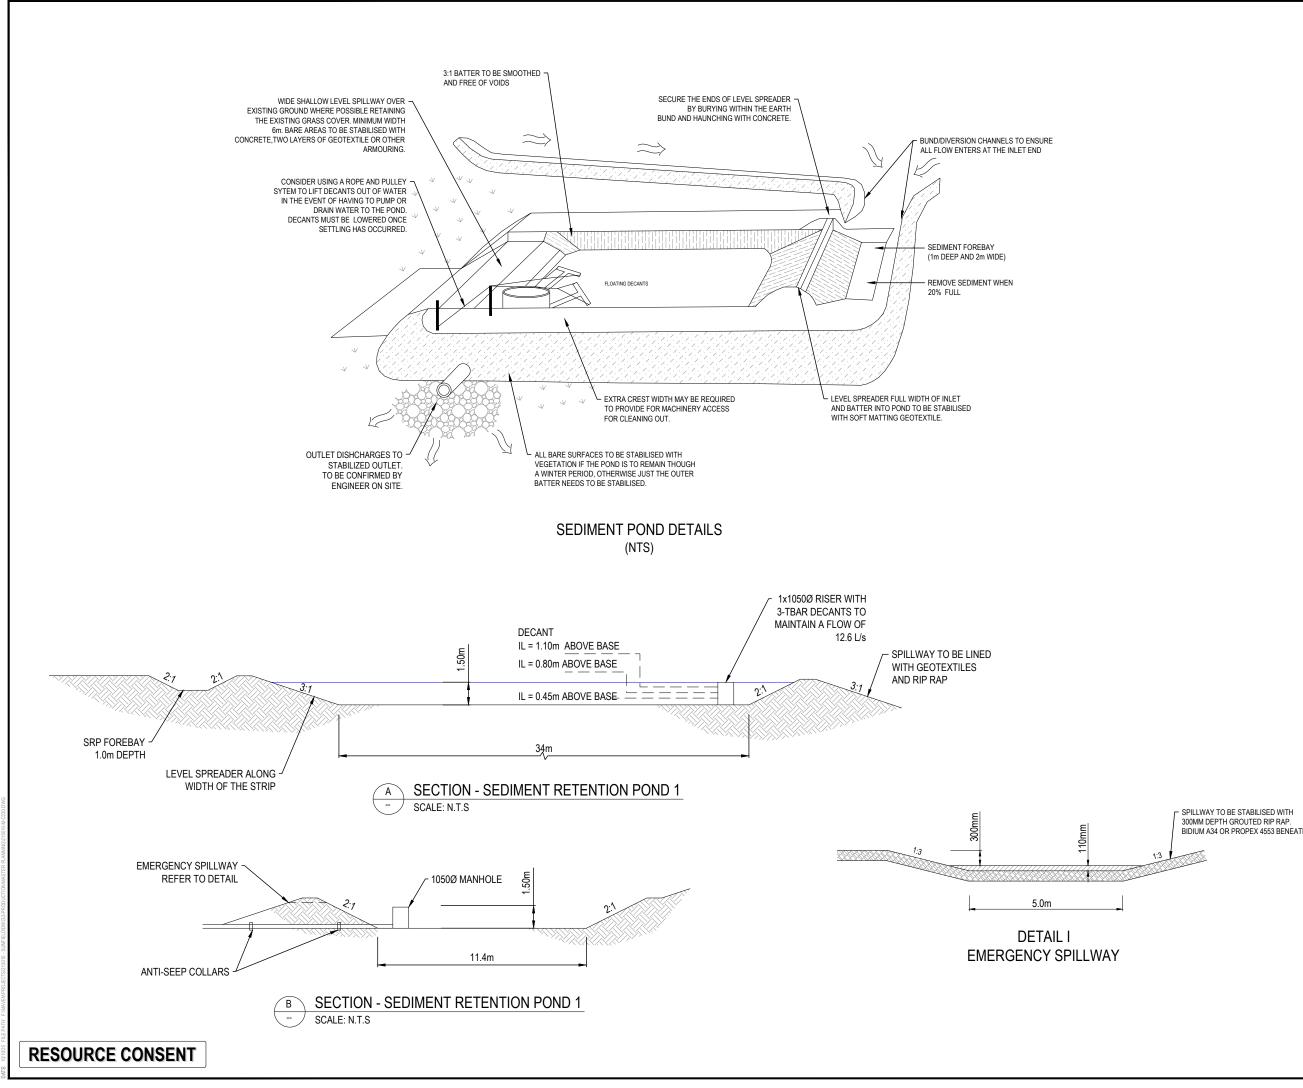

NOTES

- ALL WORKS TO BE IN ACCORDANCE WITH AUCKLAND COUNCIL STANDARDS.
- IT IS THE CONTRACTORS RESPONSIBILITY TO LOCATE ALL SERVICES THAT MAY BE AFFECTED BY THEIR OPERATIONS.
 - THE CONTRACTOR SHALL COMPLY WITH ALL RELEVANT HEALTH AND SAFETY REQUIREMENTS.
- THE CONTRACTOR SHALL OBTAIN ALL NECESSARY APPROVAL FROM UTILITY OPERATORS BEFORE COMMENCING WORK UNDER OR NEAR THEIR SERVICES
- SEDIMENT CONTROL SHALL BE INSTALLED AND OPERATIONAL BEFORE EARTHWORKS START ONSIT IN ACCORDANCE WITH COUNCIL STANDARDS.
- CONTRACTOR SHALL PROVIDE ASBUILT OF WORKING SEDIMENT CONTROL DEVICES AND CONFIRMATION OF POND/DECENT VOLUMES TO ENGINEER.
- SEDIMENT CONTROL TO COMPLY WITH GD05 STANDARDS.

В	SUB	MISSION RESPONSE		CE	10/2025
Α	RES	OURCE CONSENT		JP	02/2025
Rev	Description			Ву	Date
Ву		Date	Date		
Survey			/		
Design		-	-		
Drawn		MA	02/2025		
Checked		JP/LC	02/2025		



SUNFIELD DEVELOPMENT
ARDMORE, AUCKLAND
MASTERPLANNING
FOR SUNFIELD
DEVELOPMENTS LIMITED

PROPOSED SEDIMENT
EROSION CONTROL
DETAILS: SHEET 3

Project no.	215010		
Scale	N.T.S		
Cad file	215010-M-C230.DWG		
Drawing no.	M-C232	Rev	В