





AGED CARE HOSPITAL - 3715M²
STAGE TEN

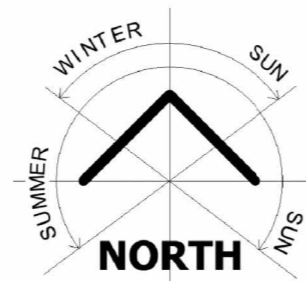

REV	DESCRIPTION	DATE	NOTES:	CLIENT	DESIGNED	SHEET TITLE	PROJECT TITLE
A		17-04-2025	DO NOT SCALE CONTRACTORS MUST VERIFY ALL DIMENSIONS ON SITE BEFORE COMMENCING WORK CONTRACTORS AND SUBCONTRACTORS: TO ENSURE ALL RESTRICTED BUILDING WORKS ARE TO BE CARRIED OUT BY APPROVED LICENSED BUILDING PRACTITIONERS.	UNITY DEVELOPMENT LIMITED	<div>HPA</div> <div>DEFINE DESIGN DELIVER</div> <div>PO Box 11535 Ellerslie, Auckland 1542 09 974 3641 www.hpa.co.nz info@hpa.co.nz</div>	MARKETING PLAN	AGED CARE HOSPITAL
							PROJECT NUMBER 3820
							SHEET NUMBER A130
							SCALE 1 : 150 @A1
							DATE 17-04-2025
							REVISION A



A | NORTH ELEVATION (WEST)
A1011 : 75

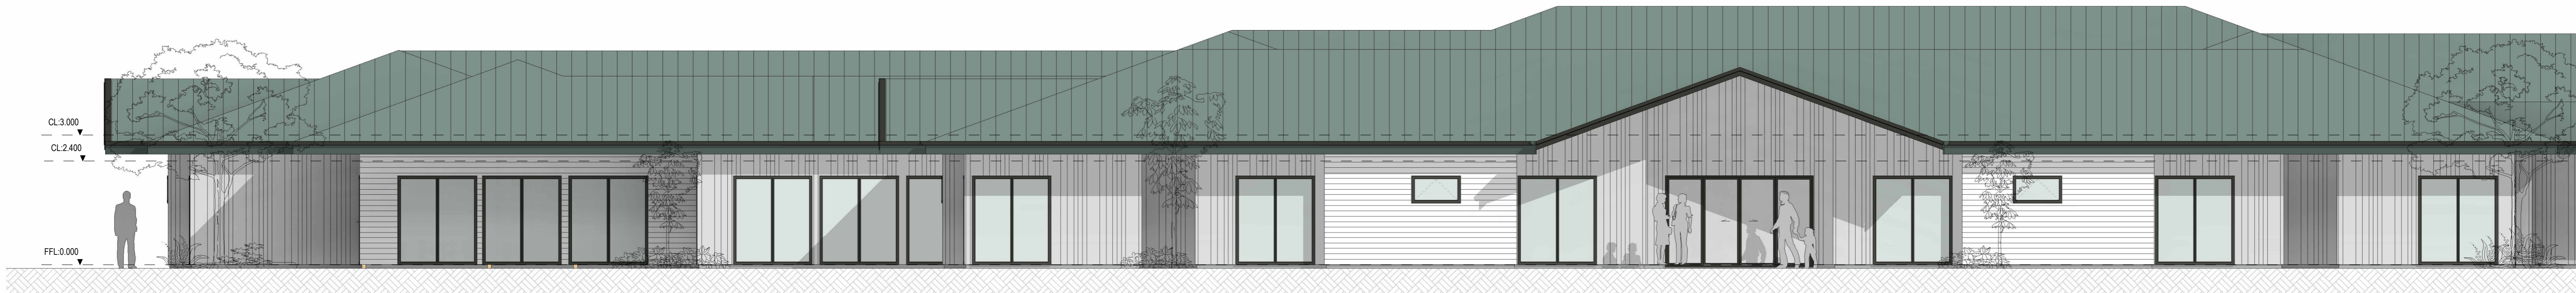

NORTH ELEVATION (EAST)
Scale 1 : 75

REV	DESCRIPTION	DATE	NOTES:	CLIENT	DESIGNED	SHEET TITLE	PROJECT TITLE		
A		17-04-2025	DO NOT SCALE CONTRACTORS MUST VERIFY ALL DIMENSIONS ON SITE BEFORE COMMENCING WORK. CONTRACTORS AND SUBCONTRACTORS: TO ENSURE ALL RESTRICTED BUILDING WORKS ARE TO BE CARRIED OUT BY APPROVED LICENSED BUILDING PRACTITIONERS.	UNITY DEVELOPMENT LIMITED	<div><div><div></div><div>HPA</div></div><div>DEFINE DESIGN DELIVER</div></div> <div>PO Box 11535 Ellerslie, Auckland 1542 09 974 3641 www.hpa.co.nz info@hpa.co.nz</div>	NORTH ELEVATIONS	AGED CARE HOSPITAL		
							PROJECT NUMBER		SHEET NUMBER
							3820		A131
							SCALE	DATE	REVISION
							1 : 75 @A1		17-04-2025



SOUTH ELEVATION (WEST)
Scale 1 : 75



SOUTH ELEVATION (EAST)
Scale 1 : 75

REV	DESCRIPTION	DATE	NOTES:	CLIENT	DESIGNED	SHEET TITLE	PROJECT TITLE
A		17-04-2025	DO NOT SCALE CONTRACTORS MUST VERIFY ALL DIMENSIONS ON SITE BEFORE COMMENCING WORK CONTRACTORS AND SUBCONTRACTORS: TO ENSURE ALL RESTRICTED BUILDING WORKS ARE TO BE CARRIED OUT BY APPROVED LICENSED BUILDING PRACTITIONERS.	UNITY DEVELOPMENT LIMITED	<div>HPA</div> <div>DEFINE DESIGN DELIVER</div> <div>PO Box 11535 Ellerslie, Auckland 1542 09 974 3641 www.hpa.co.nz info@hpa.co.nz</div>	SOUTH ELEVATIONS	AGED CARE HOSPITAL
							PROJECT NUMBER 3820
							SHEET NUMBER A132
							SCALE 1 : 75 @A1
							DATE 17-04-2025
							REVISION A



EAST ELEVATION
Scale 1 : 100



WEST ELEVATION
Scale 1 : 100

REV	DESCRIPTION	DATE	NOTES:	CLIENT	DESIGNED	SHEET TITLE	PROJECT TITLE
A		17-04-2025	DO NOT SCALE CONTRACTORS MUST VERIFY ALL DIMENSIONS ON SITE BEFORE COMMENCING WORK. CONTRACTORS AND SUBCONTRACTORS: TO ENSURE ALL RESTRICTED BUILDING WORKS ARE TO BE CARRIED OUT BY APPROVED LICENSED BUILDING PRACTITIONERS.	UNITY DEVELOPMENT LIMITED	<div>HPA</div> <div>DEFINE DESIGN DELIVER</div> <div>PO Box 11535 Ellerslie, Auckland 1542 09 974 3641 www.hpa.co.nz info@hpa.co.nz</div>	EAST & WEST ELEVATIONS	AGED CARE HOSPITAL
							PROJECT NUMBER 3820
							SHEET NUMBER A133
							SCALE 1 : 100 @A1
							DATE 17-04-2025
							REVISION A