


Revisions

No.	Description

Notes

--

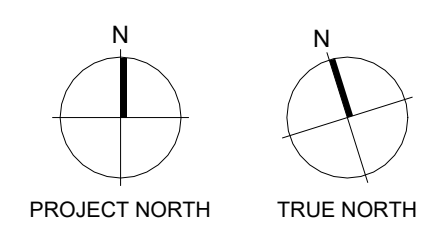

Consultants

- Inovo Projects Ltd
Project Manager
- Enovate
Structural Engineer
- Mesh
Mechanical Engineer
- Fire Engineer
Mesh
- Electrical Engineer

Client

Adventuur

Project Title

AUCKLAND SURF PARK
[\[Click to Edit\]](#)
[\[Click to Edit\]](#)

All dimension to be verified on site before producing shop drawings or commencing any work. Do not scale. The copyright of this drawing remains with Warren and Mahoney Architects New Zealand Ltd.

Drawing Title

BUILDING SETOUT PLAN

Drawing Status

WORK IN PROGRESS

Drawing Details



Scale	1 : 1000@ A1
Date	25/09/2025 3:51:06 pm
Job No	10076
Drawn	WM
Checked	WM

Drawing No

A00.004

Revision

--

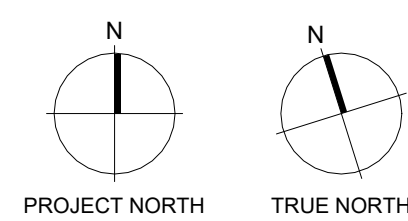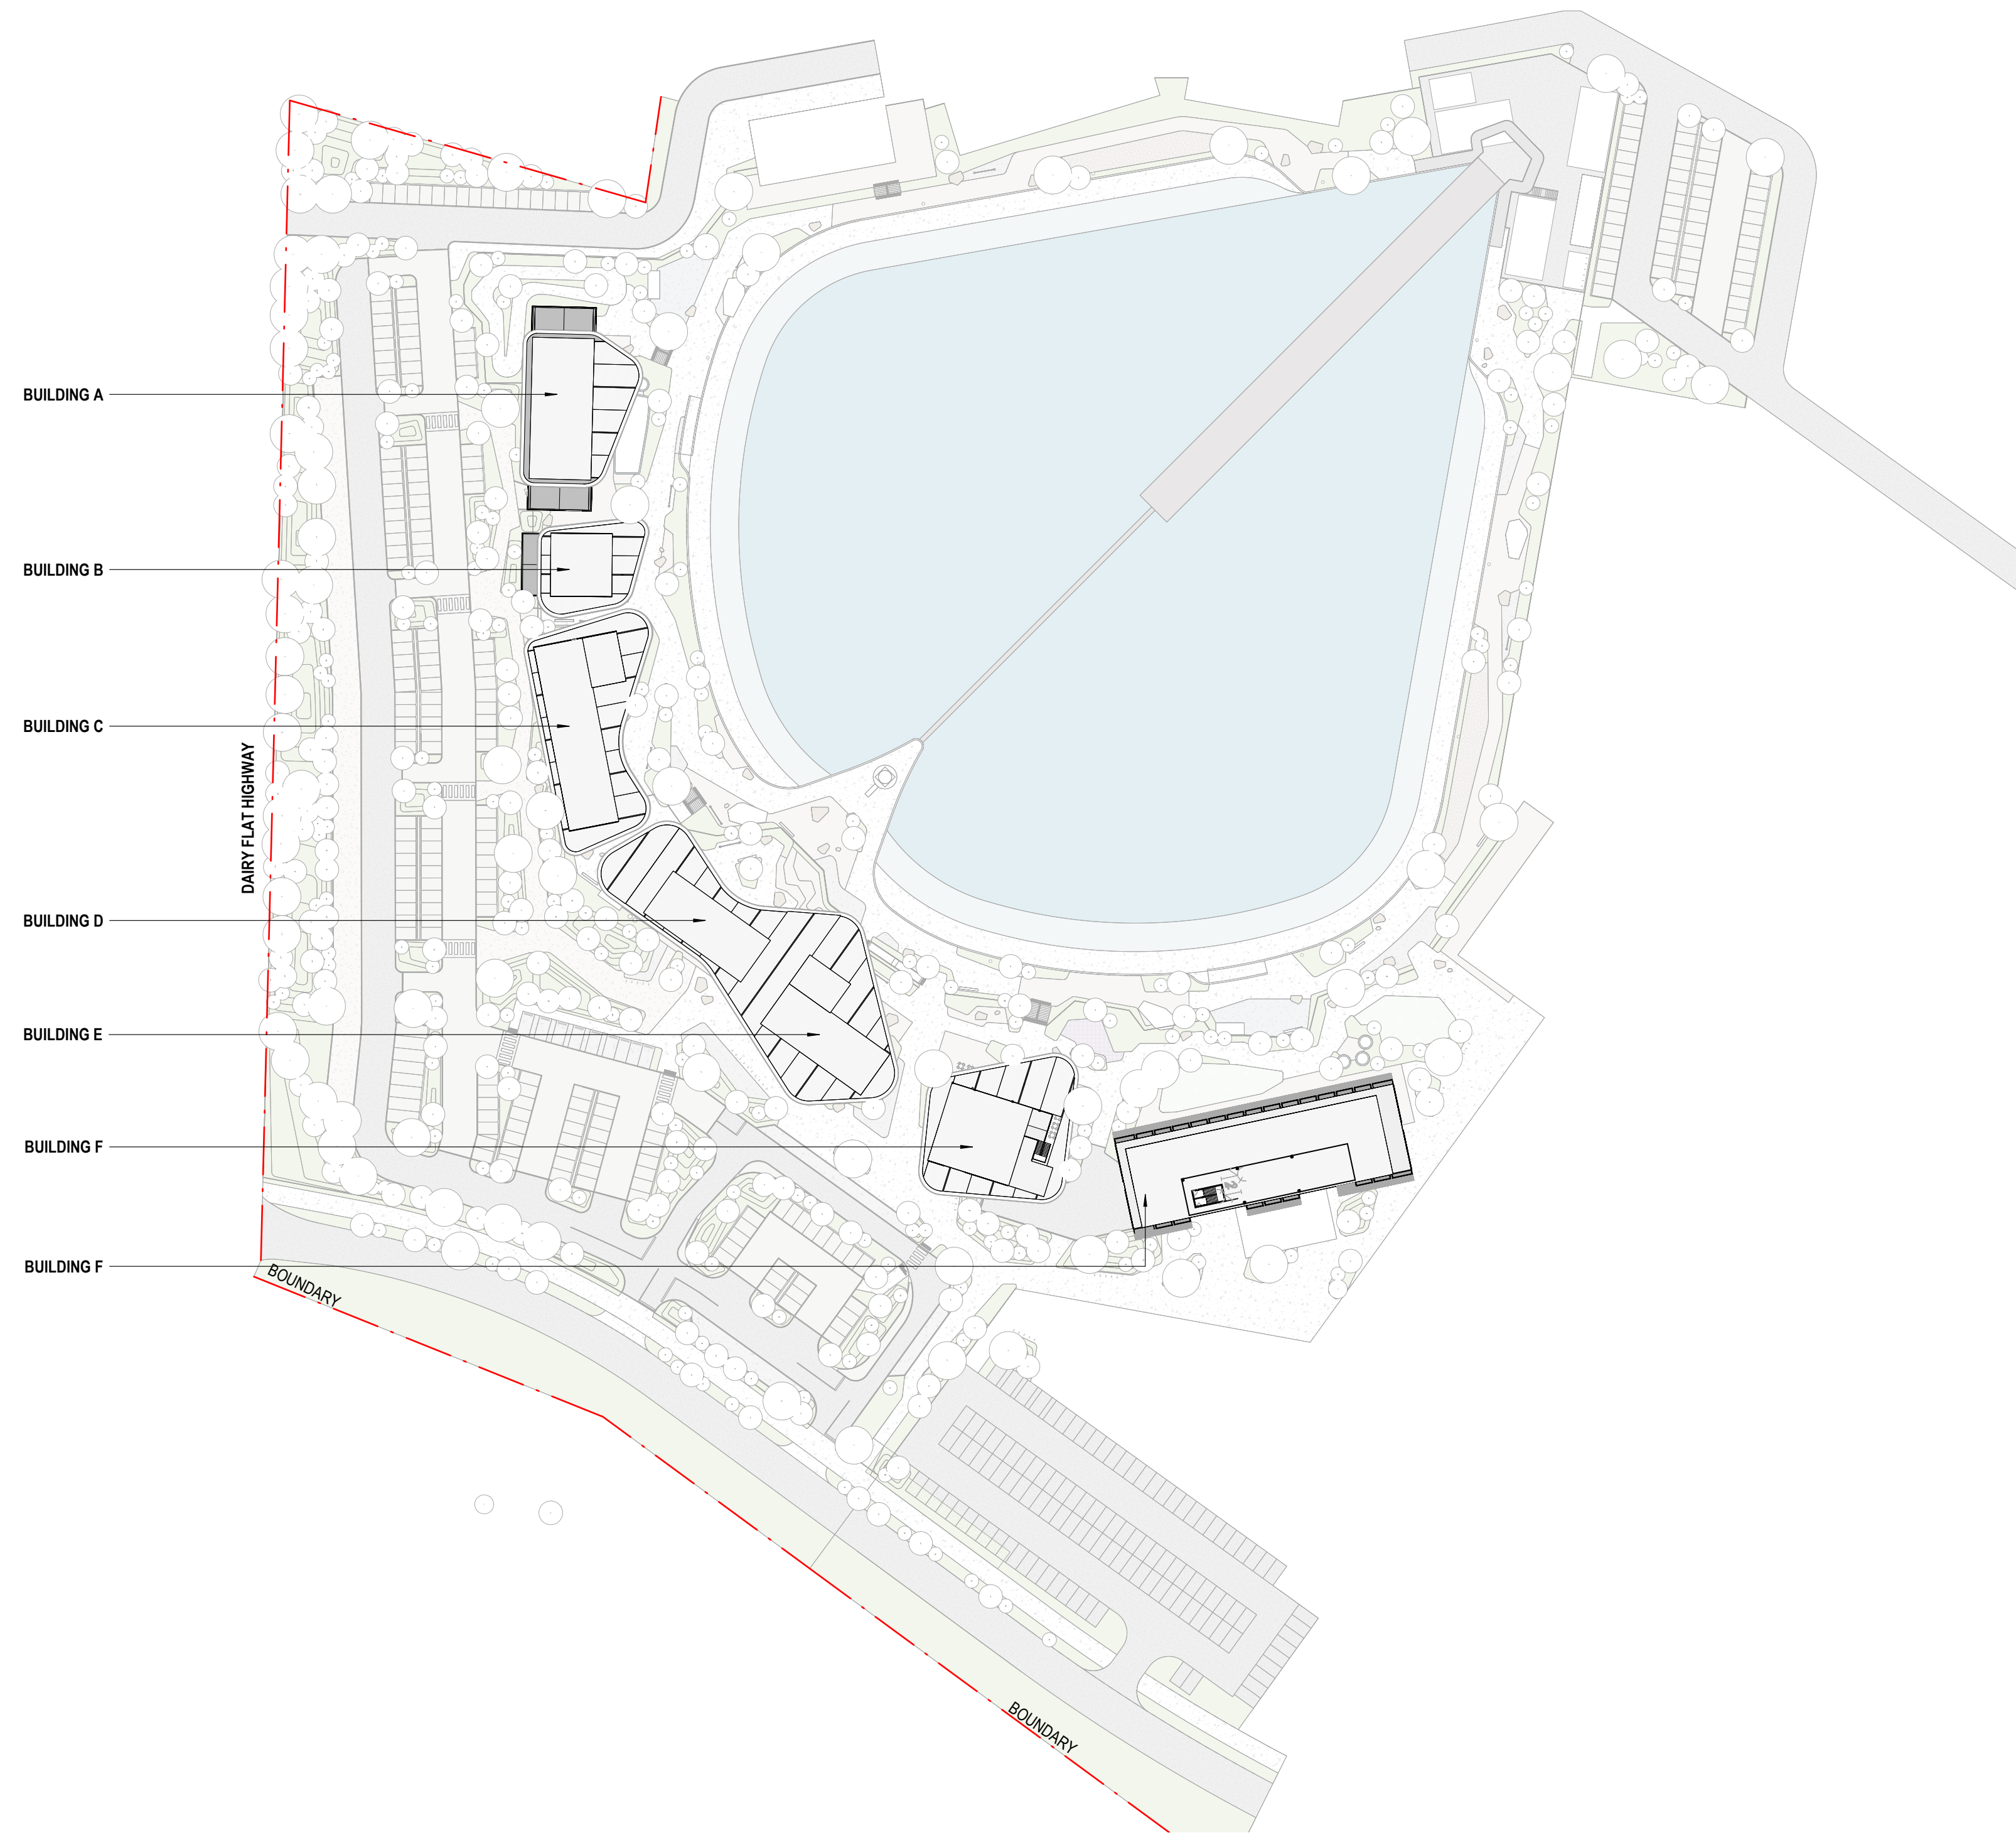




Warren and Mahoney Architects
 New Zealand Ltd
 Ground Floor, Mason Bros.
 139 Pakenham Street West
 Wynyard Quarter
 Auckland 1010
 New Zealand
 Phone + 64 9 309 4894
 Registered Architects and Designers
 www.warrenandmahoney.com
WARREN AND MAHONEY

Revisions

Notes

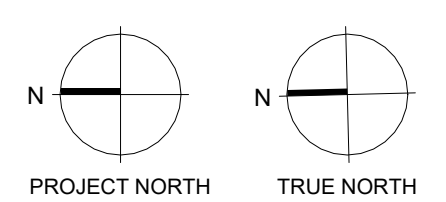

Consultants
 Inovo Projects Ltd
 Project Manager
 Enovate
 Structural Engineer
 Mesh
 Mechanical Engineer
 Fire Engineer
 Mesh
 Electrical Engineer

Client
 Adventur



Project Title
AUCKLAND SURF PARK
 [Click to Edit]
 [Click to Edit]


Drawing Title
FLOOR PLAN - SURF ACADEMY & FIRST AID

Drawing Status
WORK IN PROGRESS


Drawing Details
 Scale 1 : 100@ A1
 Date 25/09/2025 3:34:18 pm
 Job No [Click to Edit]
 Drawn WM
 Checked WM
Drawing No A-A10.01
Revision

All dimension to be verified on site before producing shop drawings or commencing any work. Do not scale. The copyright of this drawing remains with Warren and Mahoney Architects New Zealand Ltd.

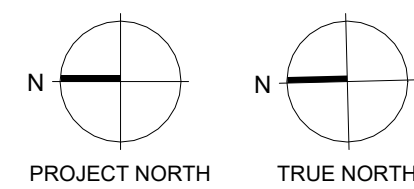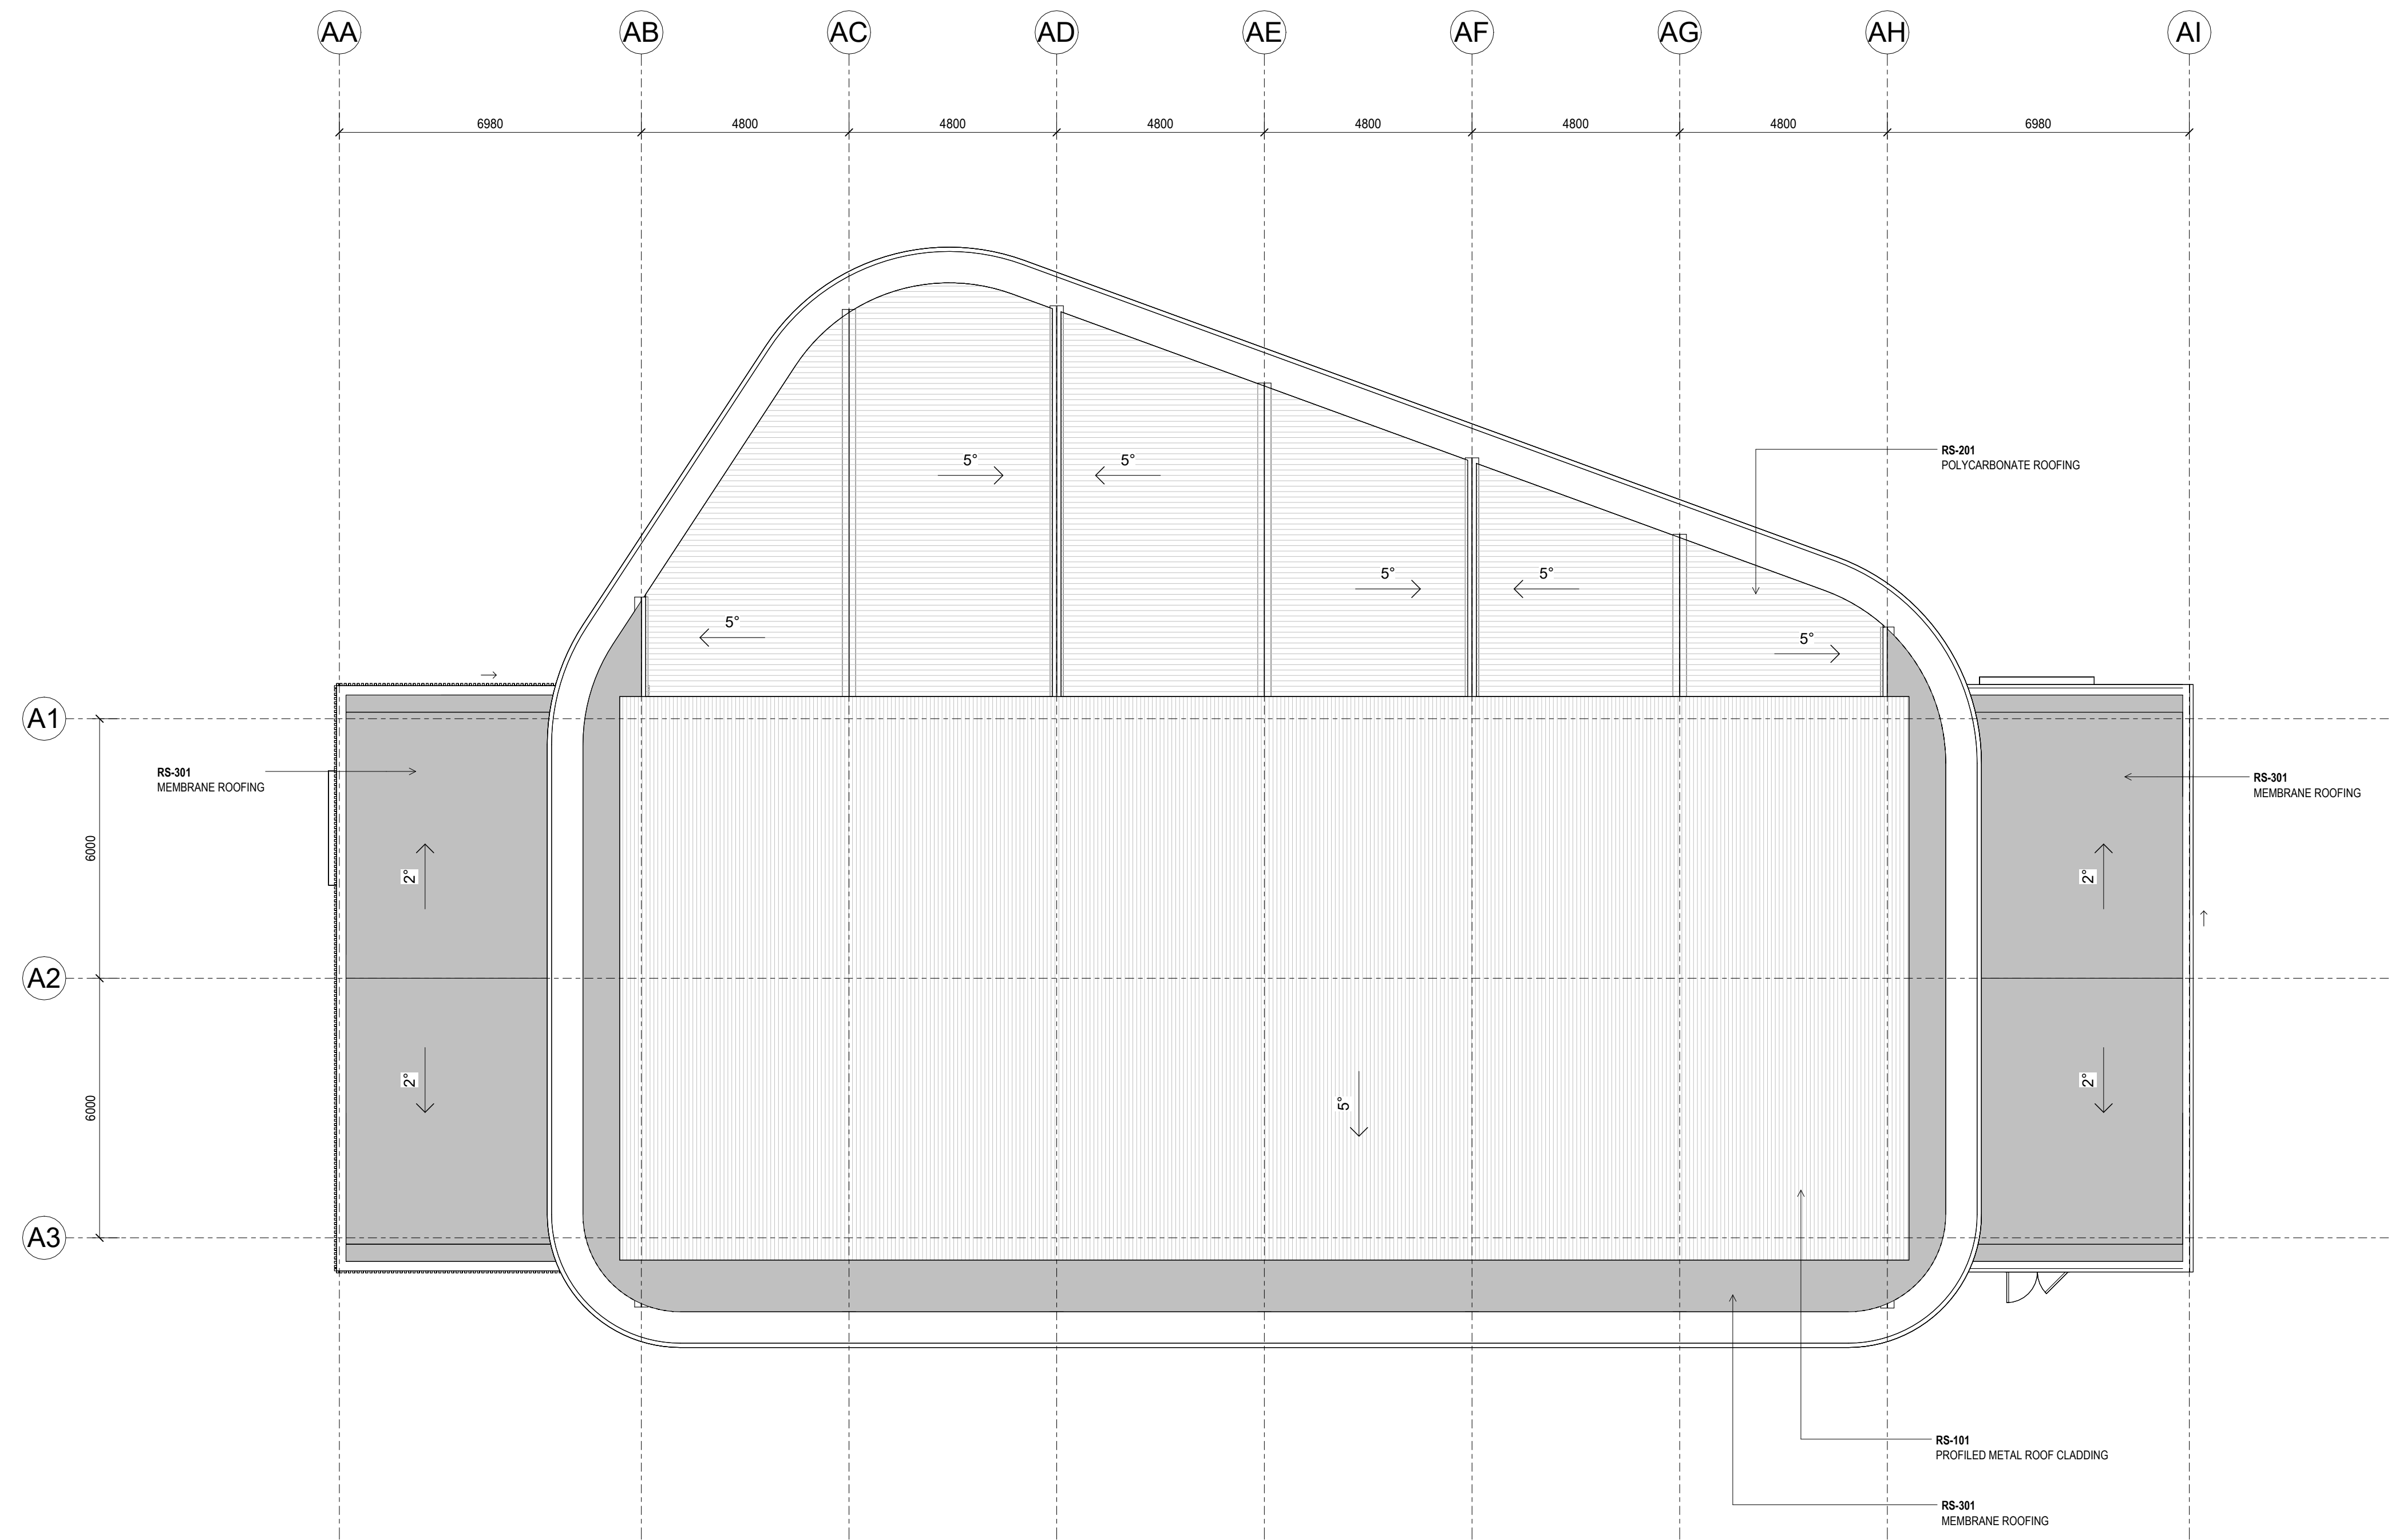


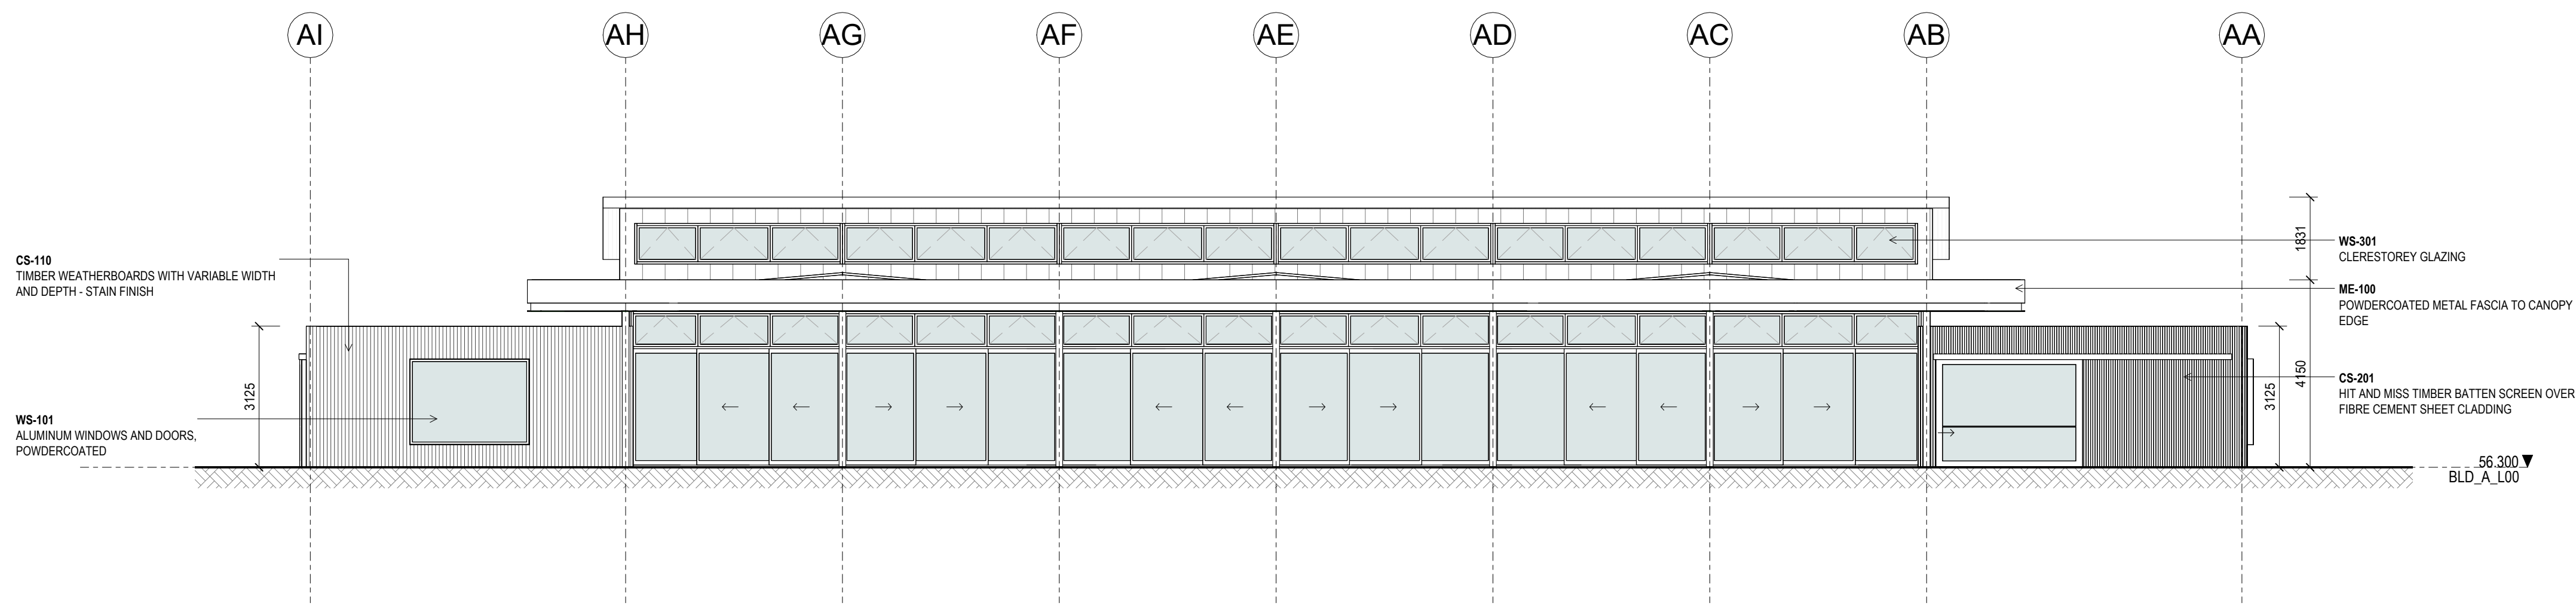


1 EAST ELEVATION
1:100

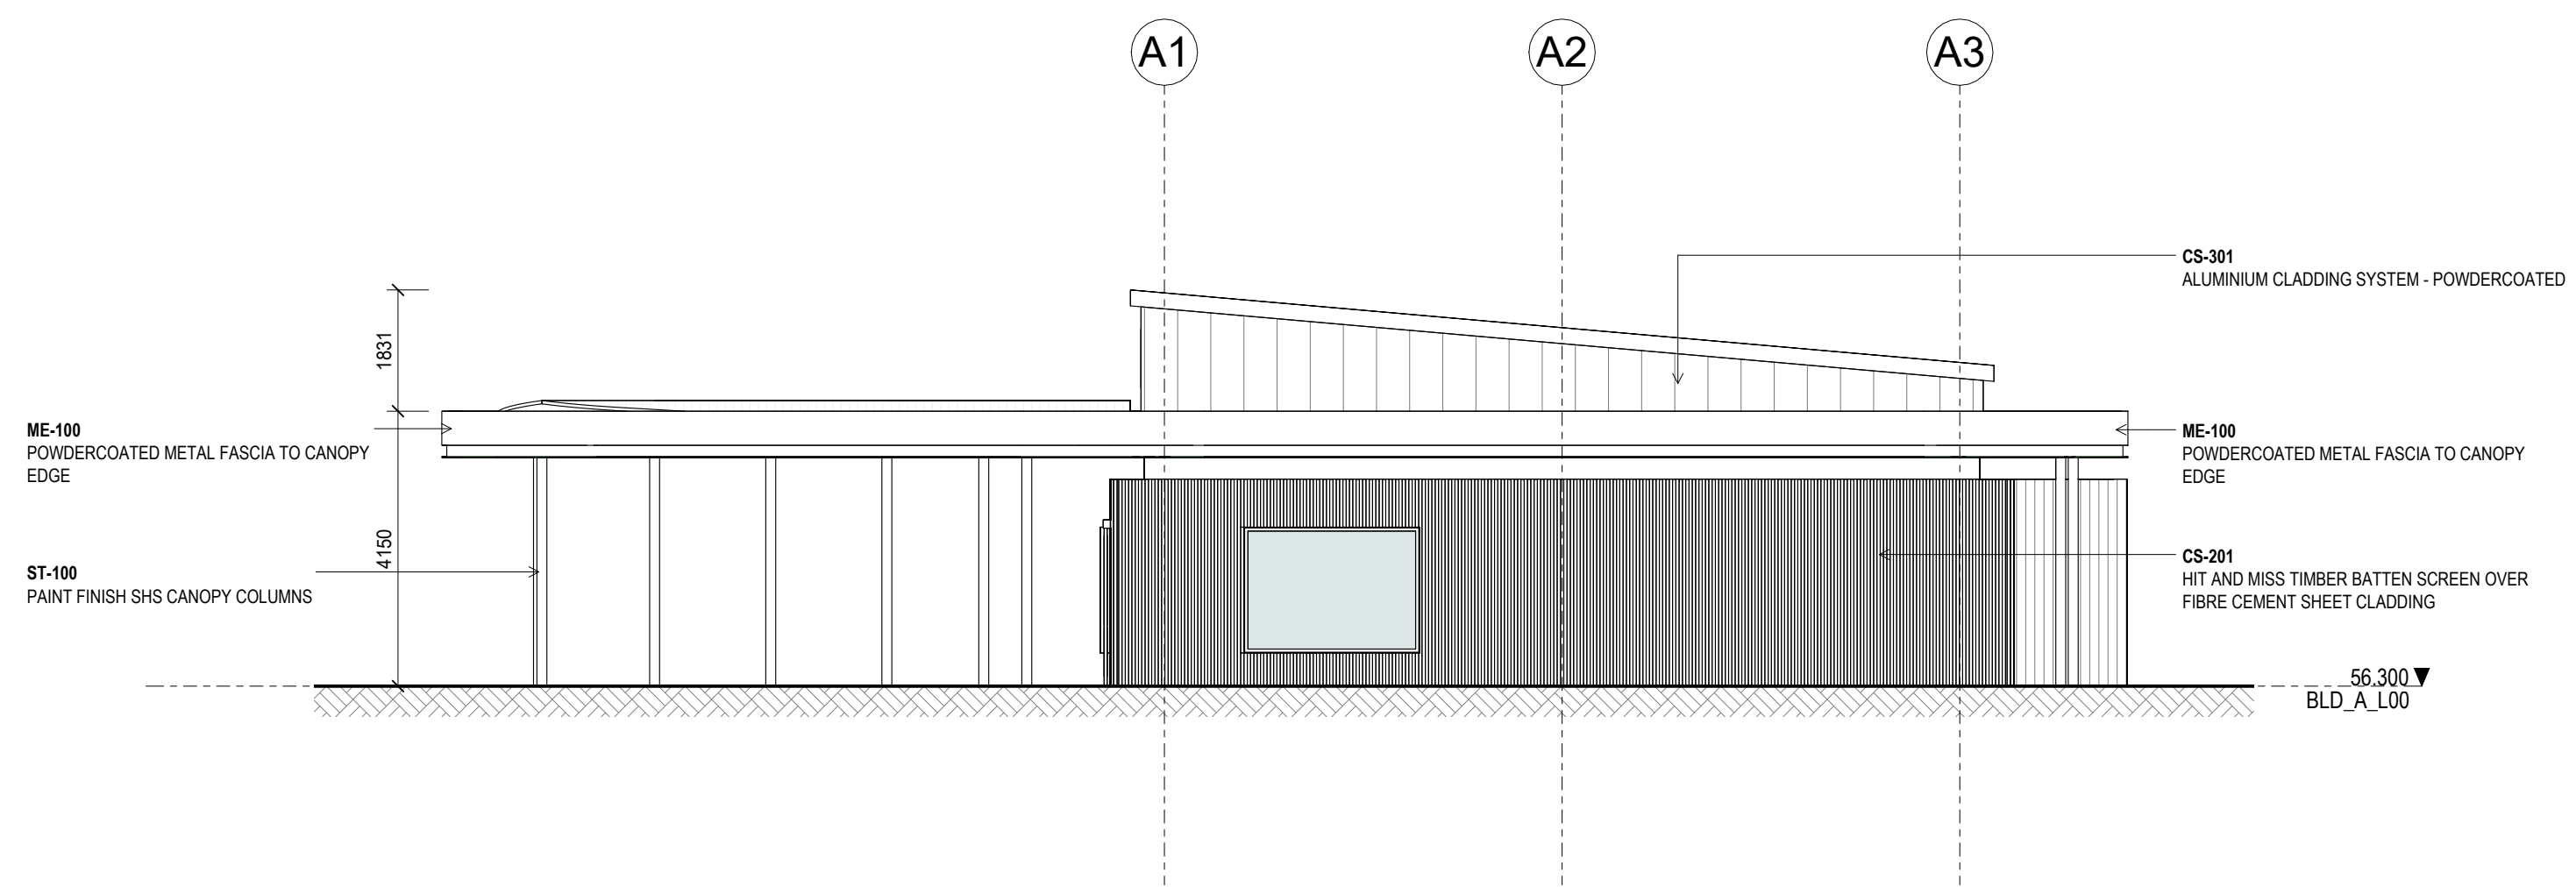

2 NORTH ELEVATION
1:100

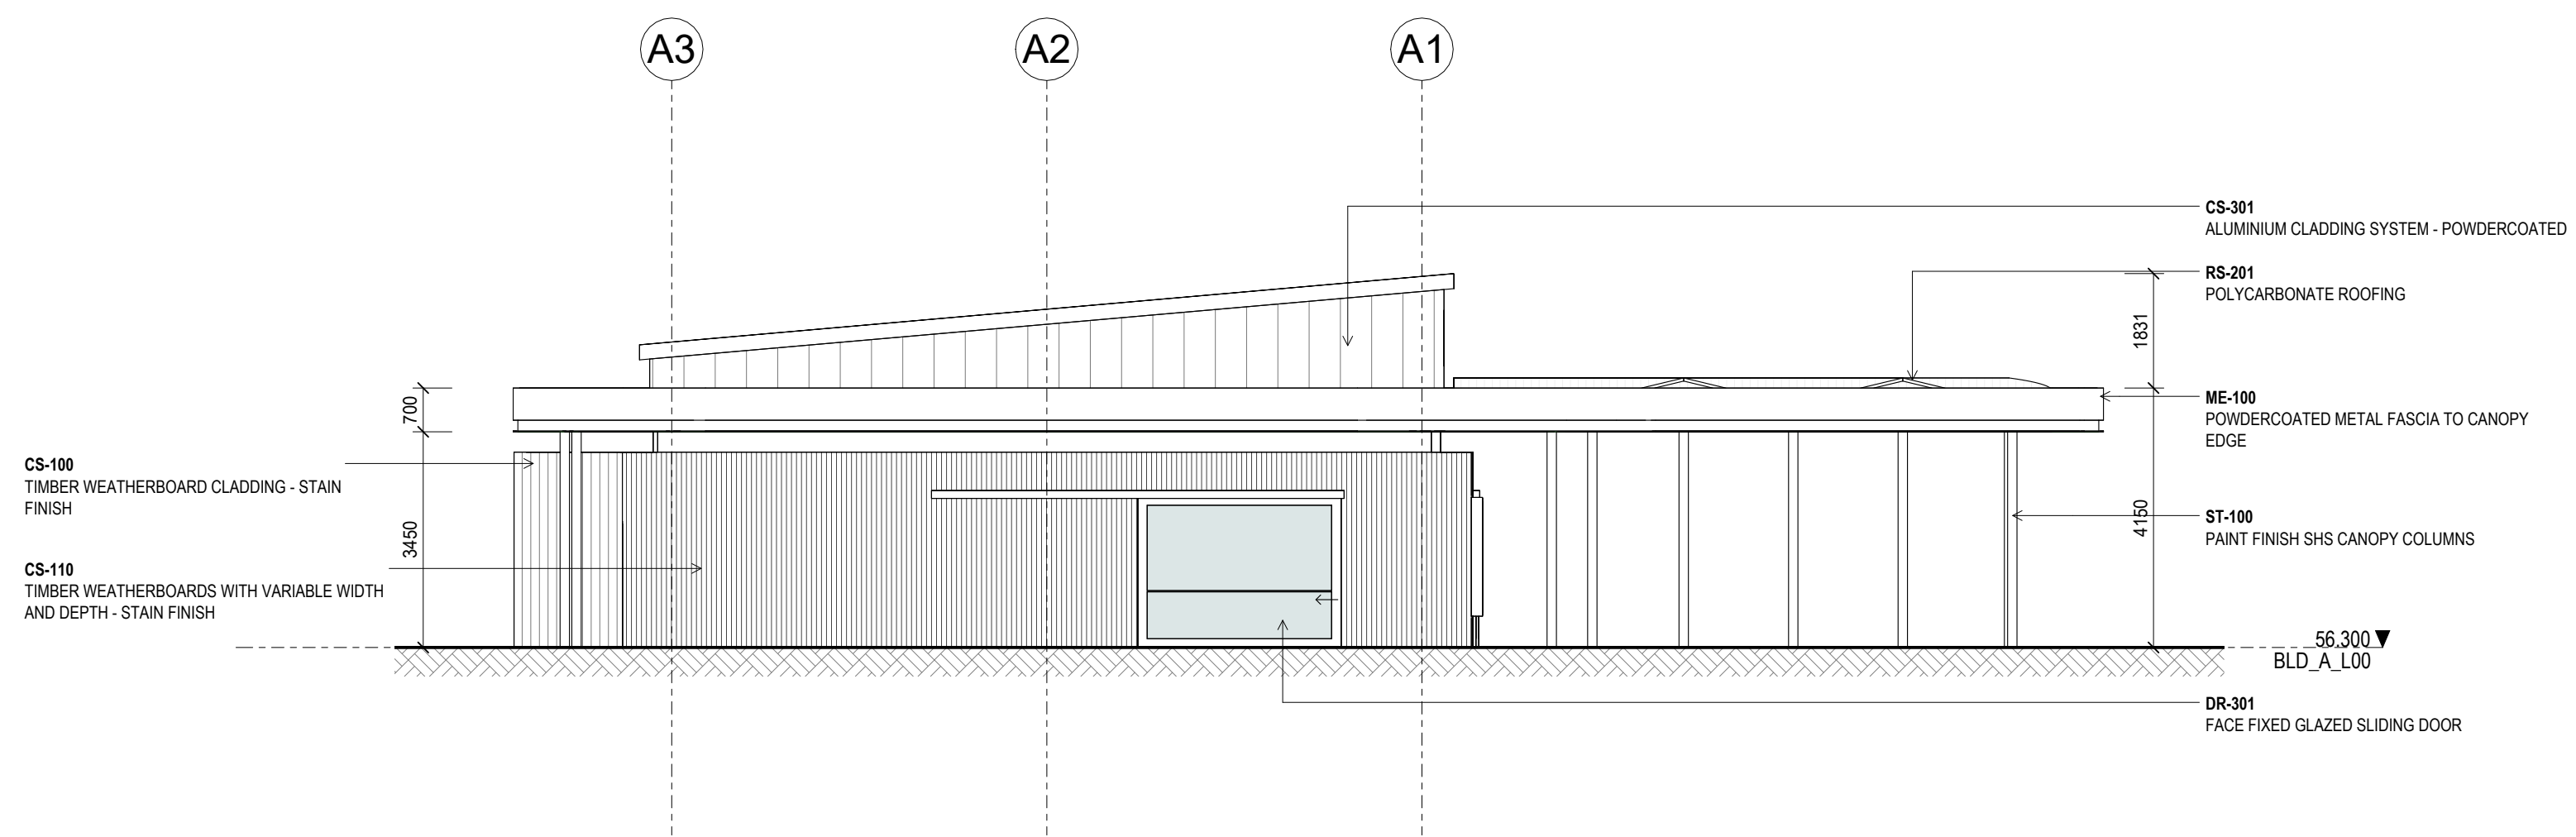

3 SOUTH ELEVATION
1:100

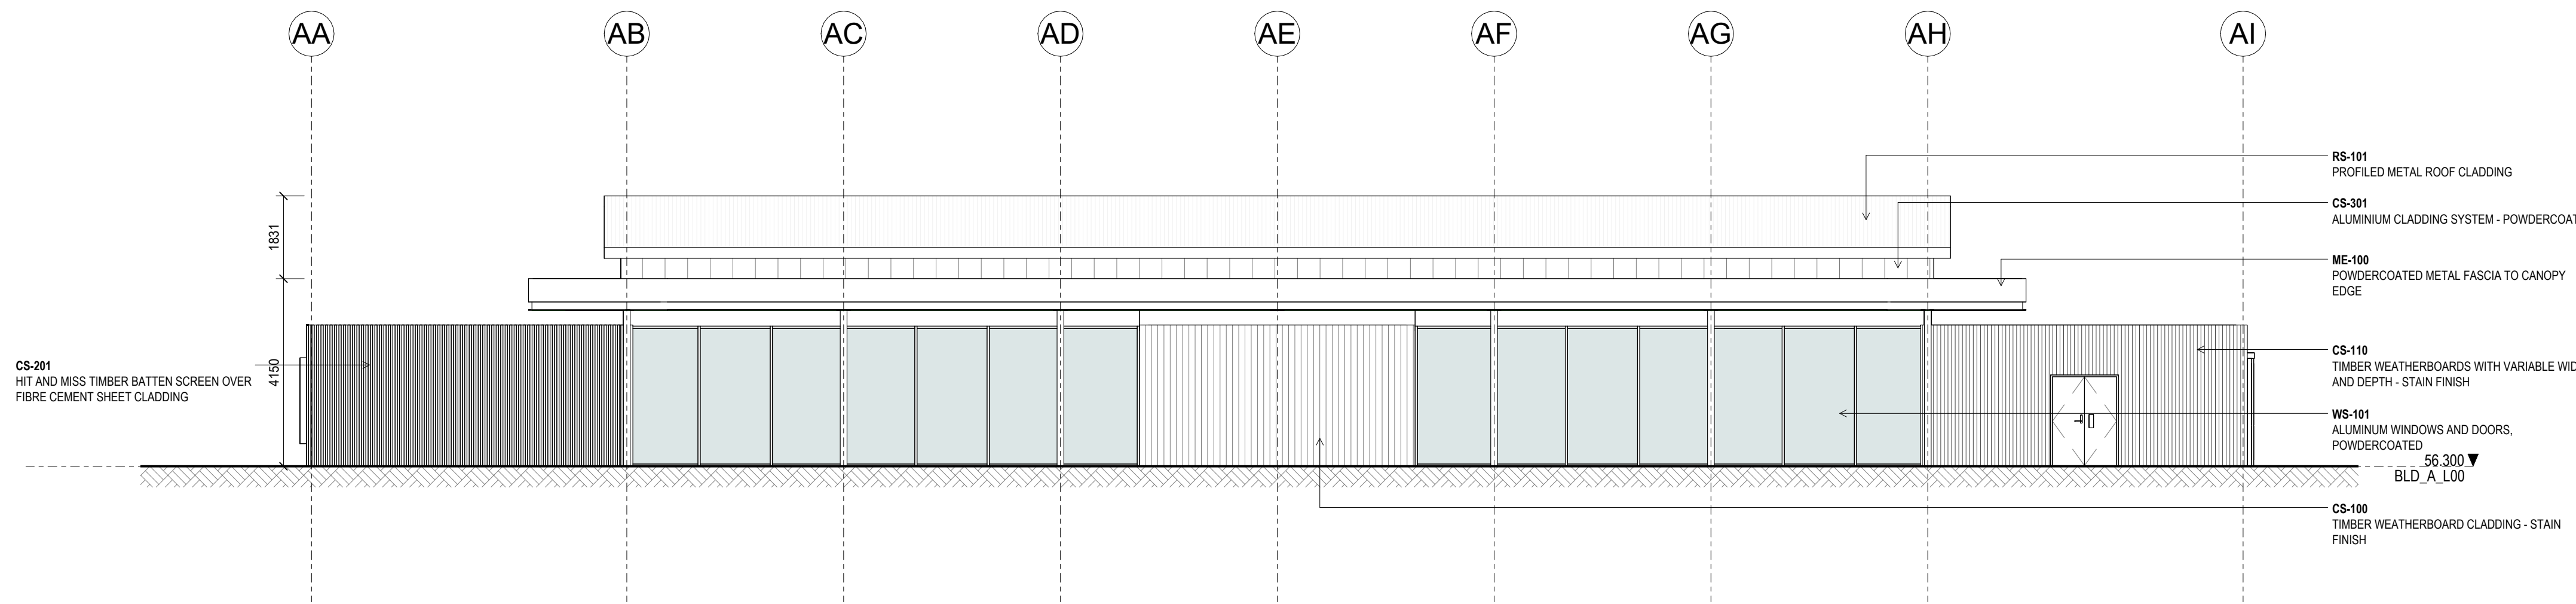


4 WEST ELEVATION
1:100

Warren and Mahoney Architects
New Zealand Ltd
Ground Floor, Mason Bros.
139 Pakenham Street West
Wynyard Quarter
Auckland 1010
New Zealand
Phone + 64 9 309 4894
Registered Architects and Designers
www.warrenandmahoney.com
WARREN AND MAHONEY

Revisions

Notes

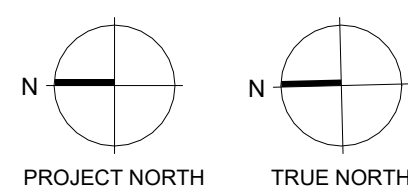

Consultants
Inovo Projects Ltd
Project Manager
Enovate
Structural Engineer
Mesh
Mechanical Engineer
Fire Engineer
Mesh
Electrical Engineer

Client
Adventur

Project Title
**AUCKLAND SURF
PARK**
[Click to Edit]
[Click to Edit]


All dimension to be verified on site before producing shop drawings or commencing any work. Do not scale. The copyright of this drawing remains with Warren and Mahoney Architects New Zealand Ltd.

Drawing Title
**ELEVATIONS - SURF
ACADEMY & FIRST
AID**


Drawing Status
WORK IN PROGRESS


Drawing Details
Scale 1:100@A1
Date 25/09/2025 3:34:47 pm
Job No [Click to Edit]
Drawn WM
Checked WM

Drawing No
A-A20.01
Revision

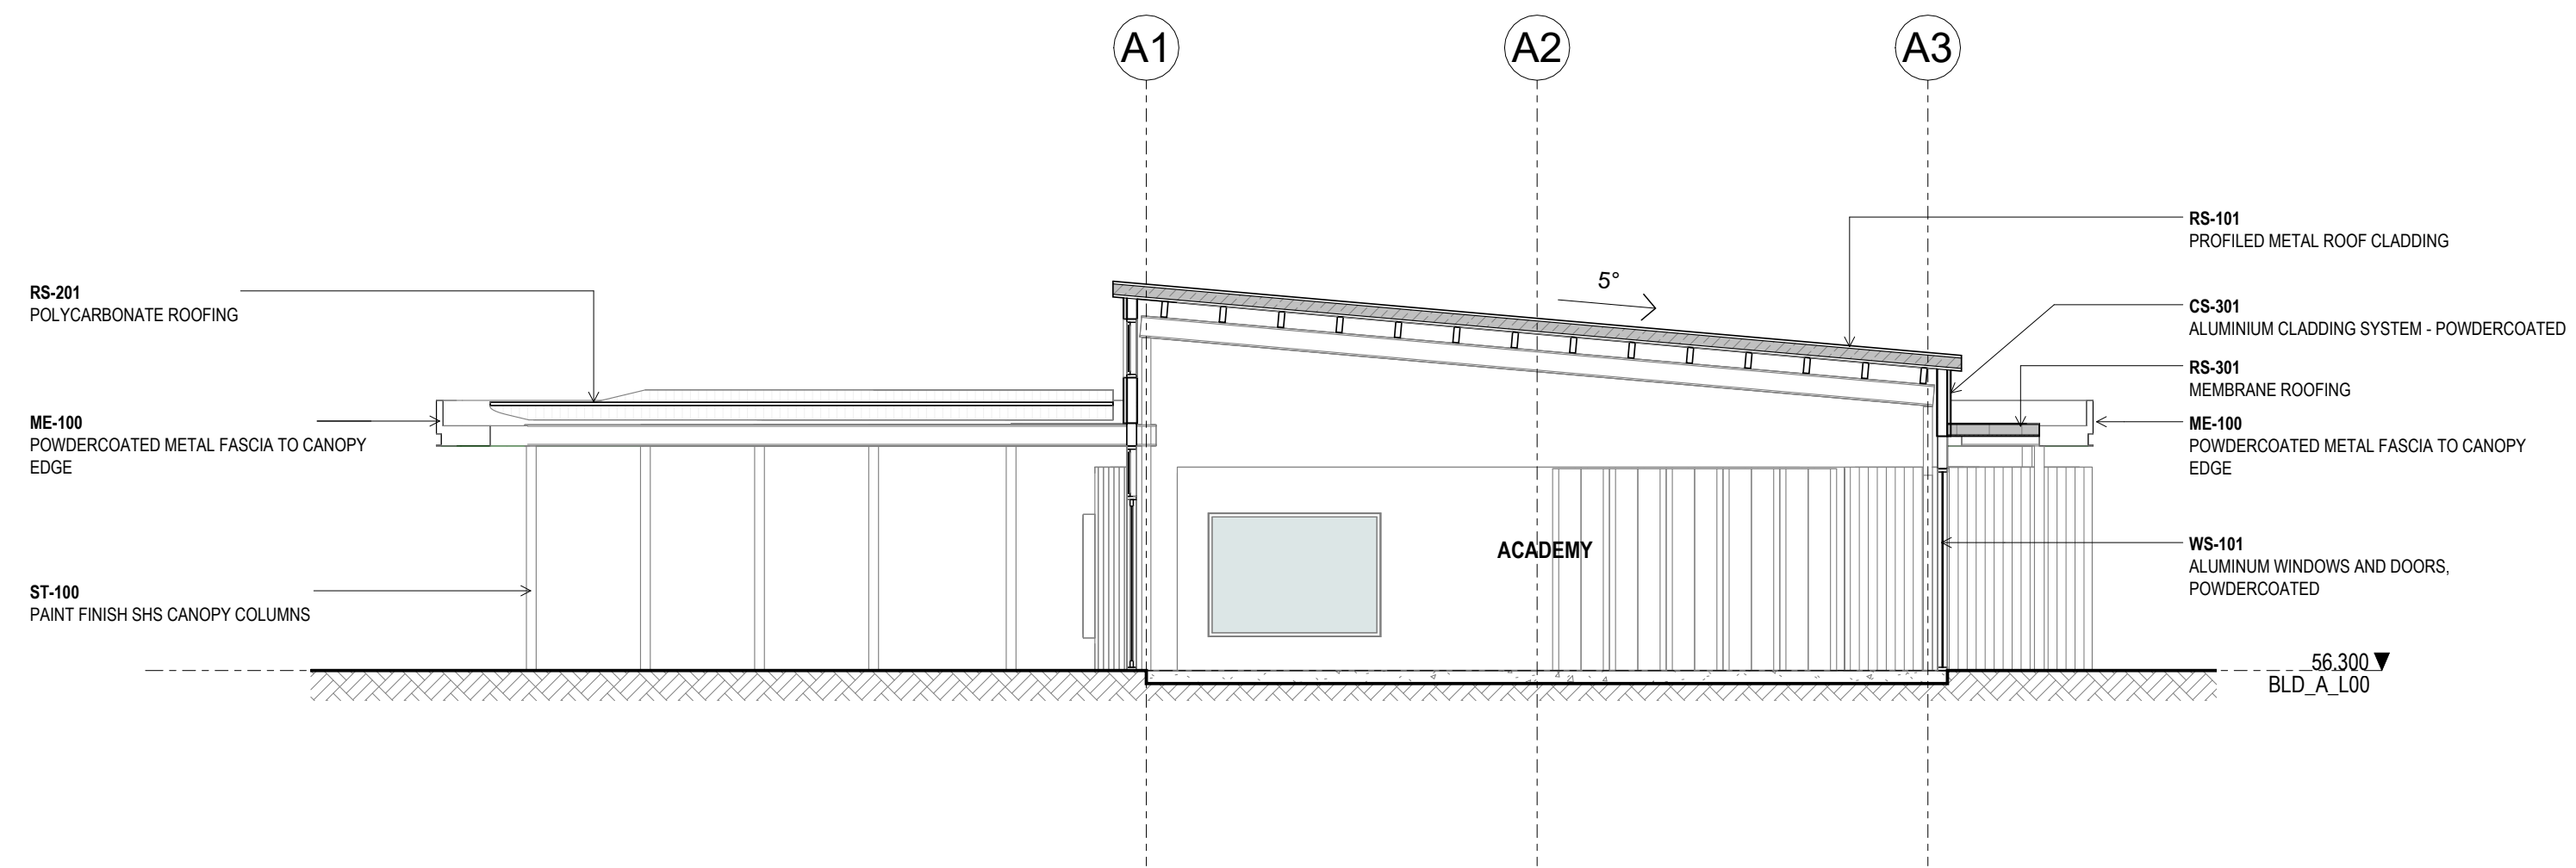

1 CROSS SECTION
A-A10.01 1:100

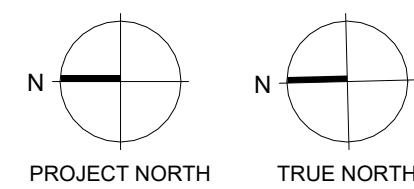


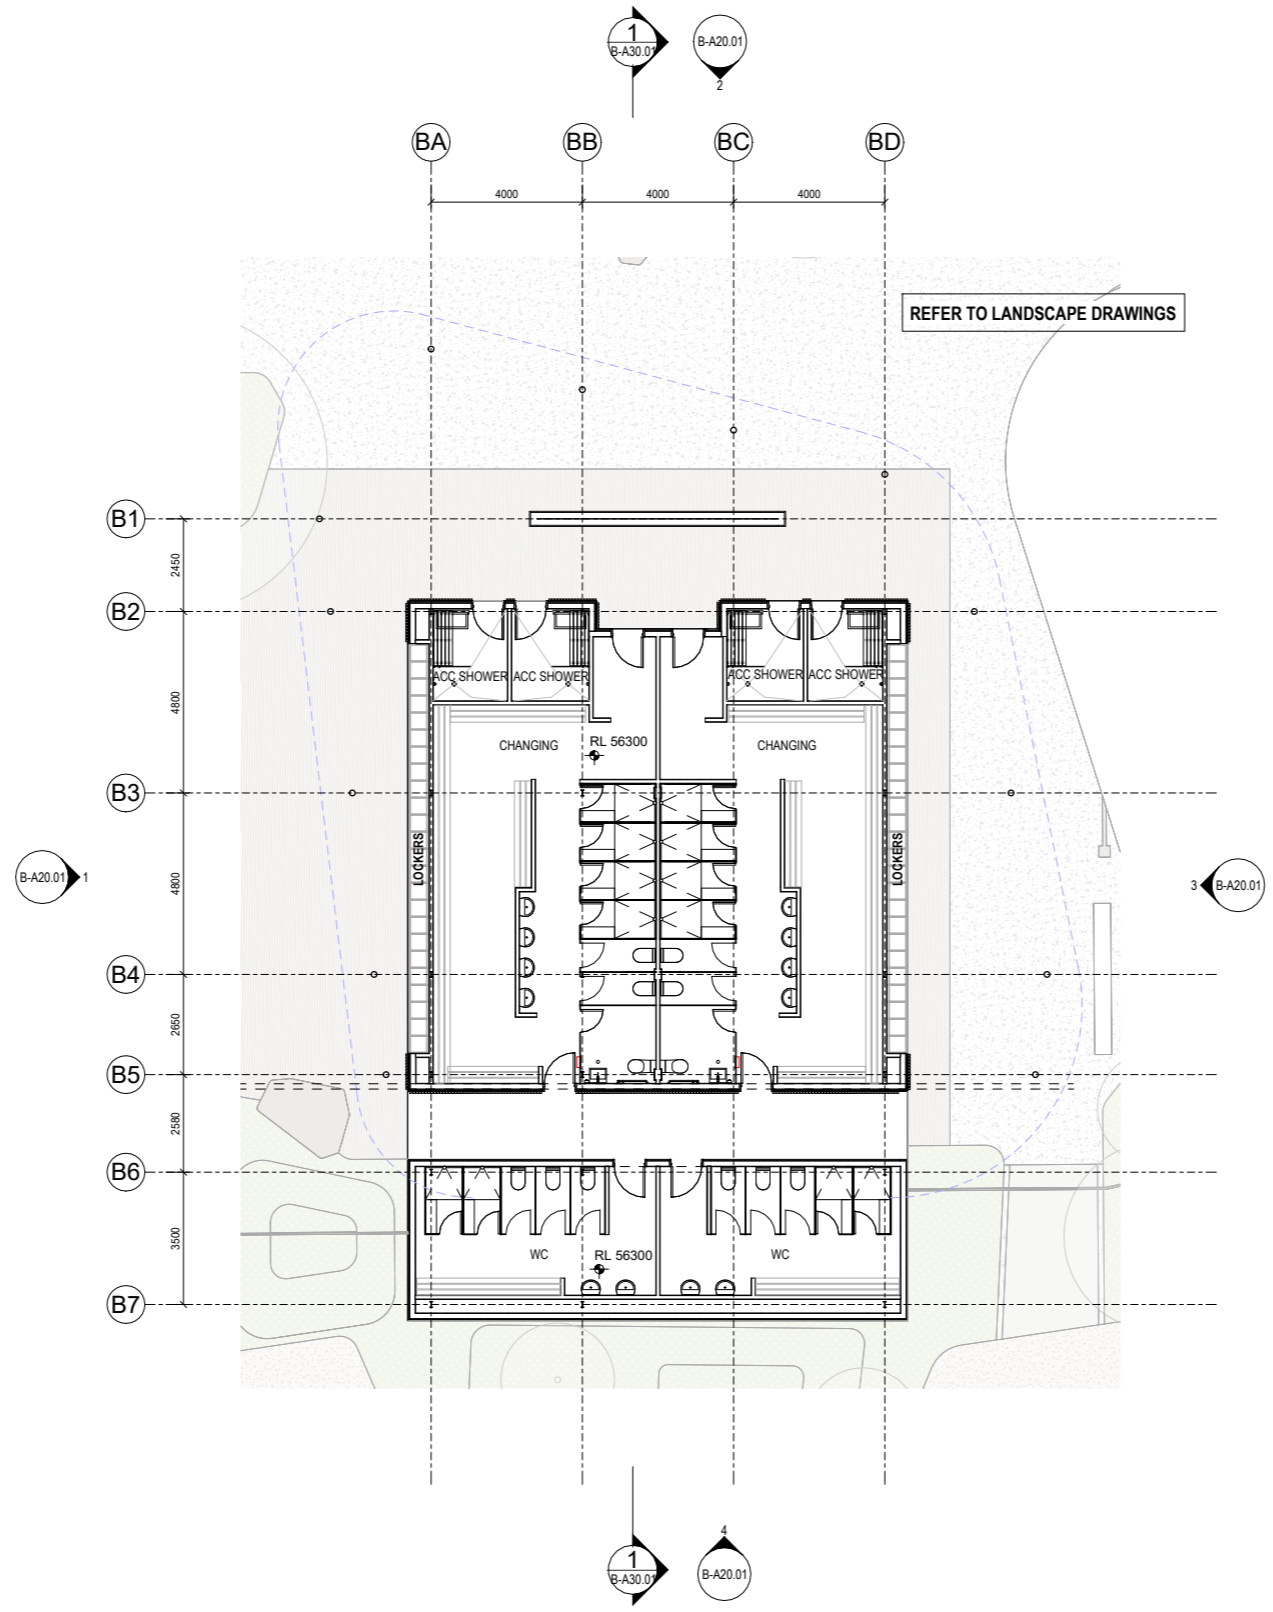

Warren and Mahoney Architects
New Zealand Ltd
Ground Floor, Mason Bros.
139 Pakenham Street West
Wynyard Quarter
Auckland 1010
New Zealand
Phone + 64 9 309 4894
Registered Architects and Designers
www.warrenandmahoney.com
WARREN AND MAHONEY

Revisions

Notes

 

Consultants
Inovo Projects Ltd
Project Manager
Enovate
Structural Engineer
Mesh
Mechanical Engineer
Fire Engineer
Mesh
Electrical Engineer

Client
Adventuur

Project Title
AUCKLAND SURF PARK
[Click to Edit]
[Click to Edit]



All dimension to be verified on site before producing shop drawings or commencing any work. Do not scale. The copyright of this drawing remains with Warren and Mahoney Architects New Zealand Ltd.


Drawing Title
FLOOR PLAN - CHANGE ROOMS

Drawing Status
WORK IN PROGRESS


Drawing Details
Scale 1 : 100@ A1
Date 25/09/2025 3:32:38 pm
Job No [Click to Edit]
Drawn Author
Checked Checker

Drawing No
B-A10.01
Revision

 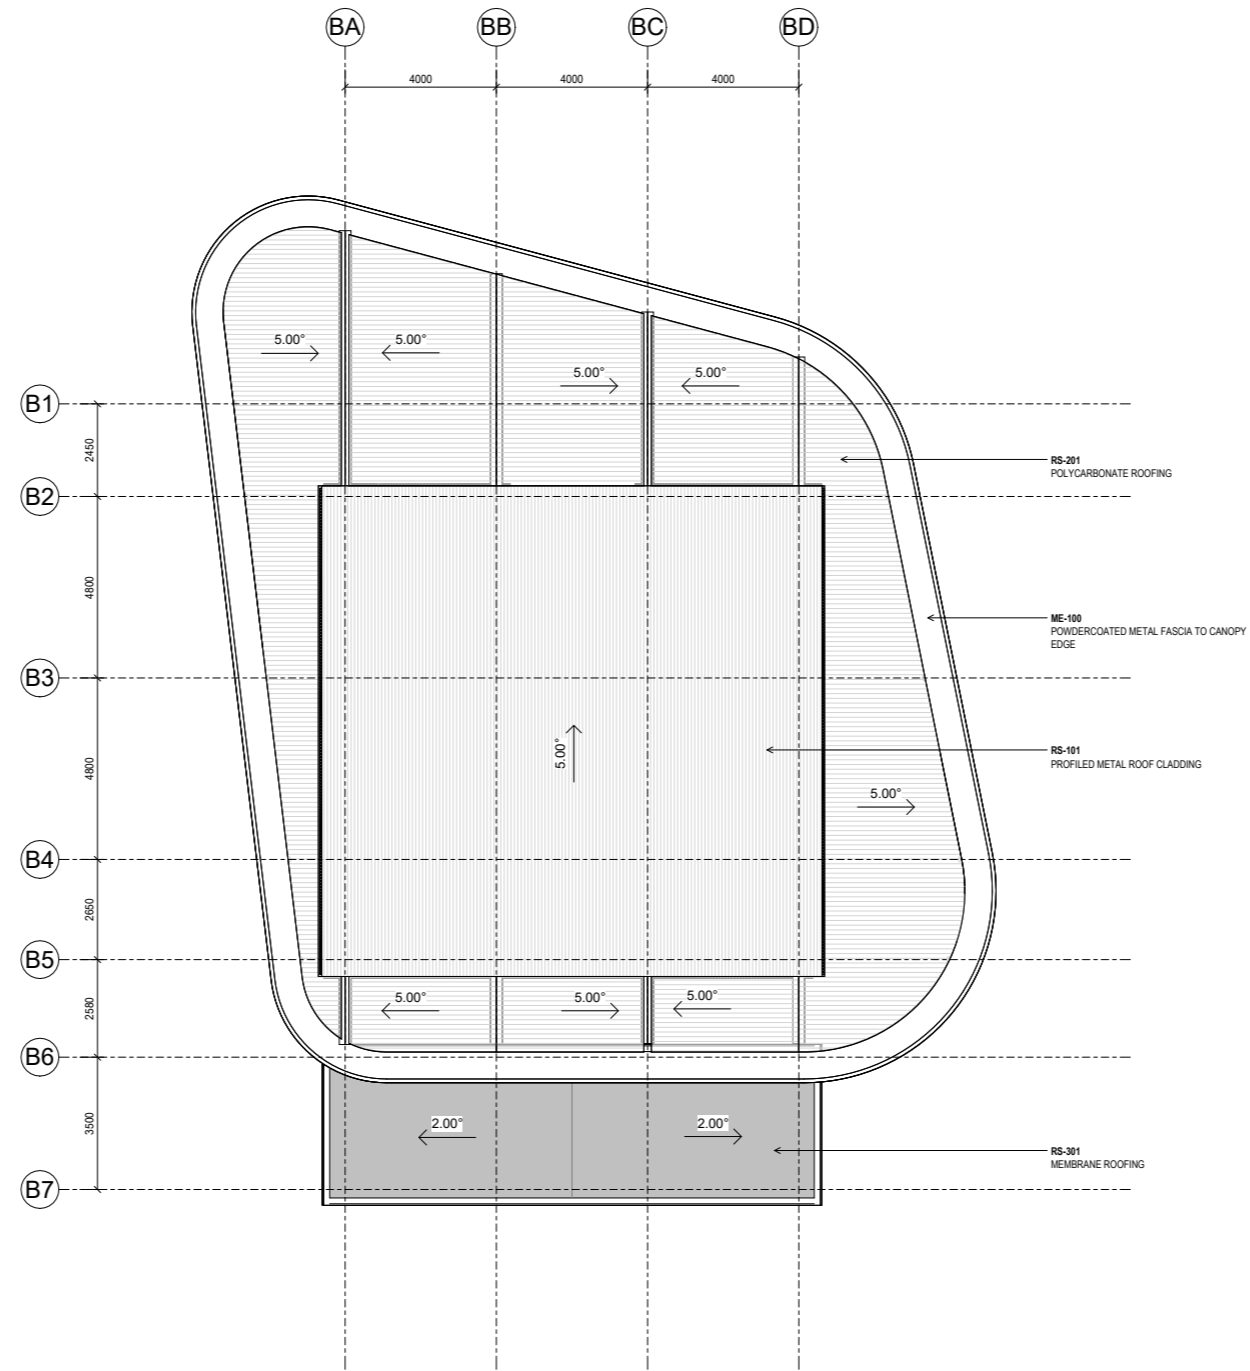


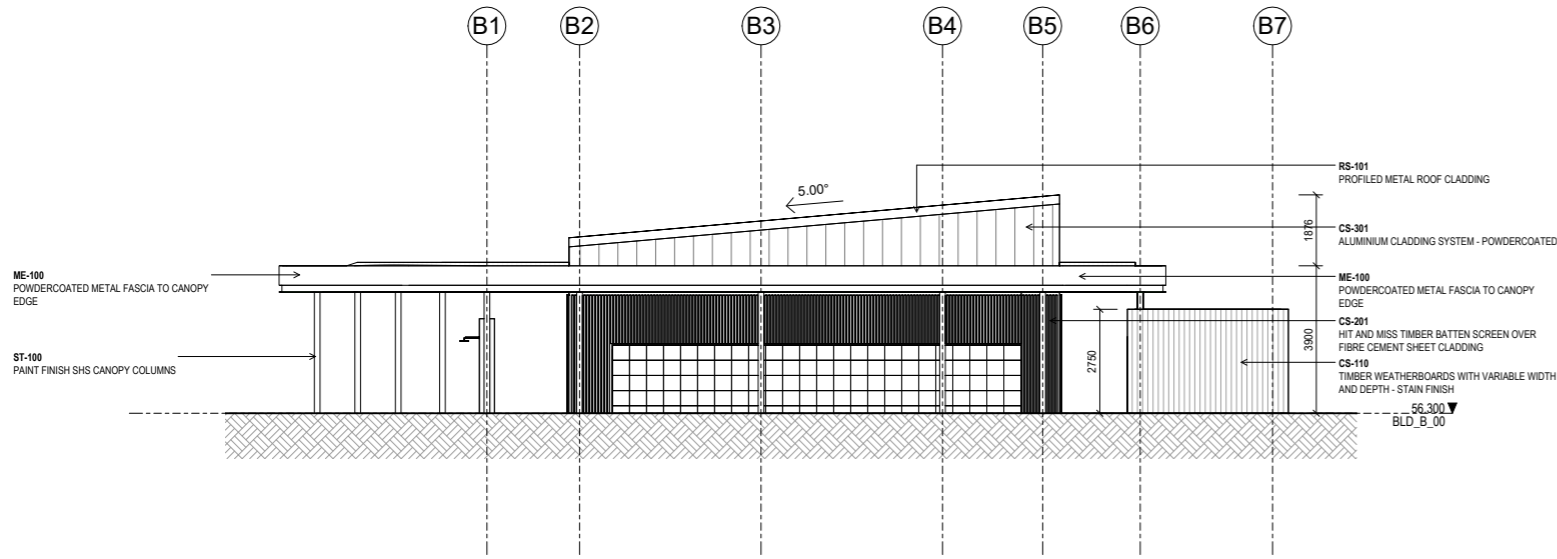


1 NORTH ELEVATION
B-A10.01 1:100

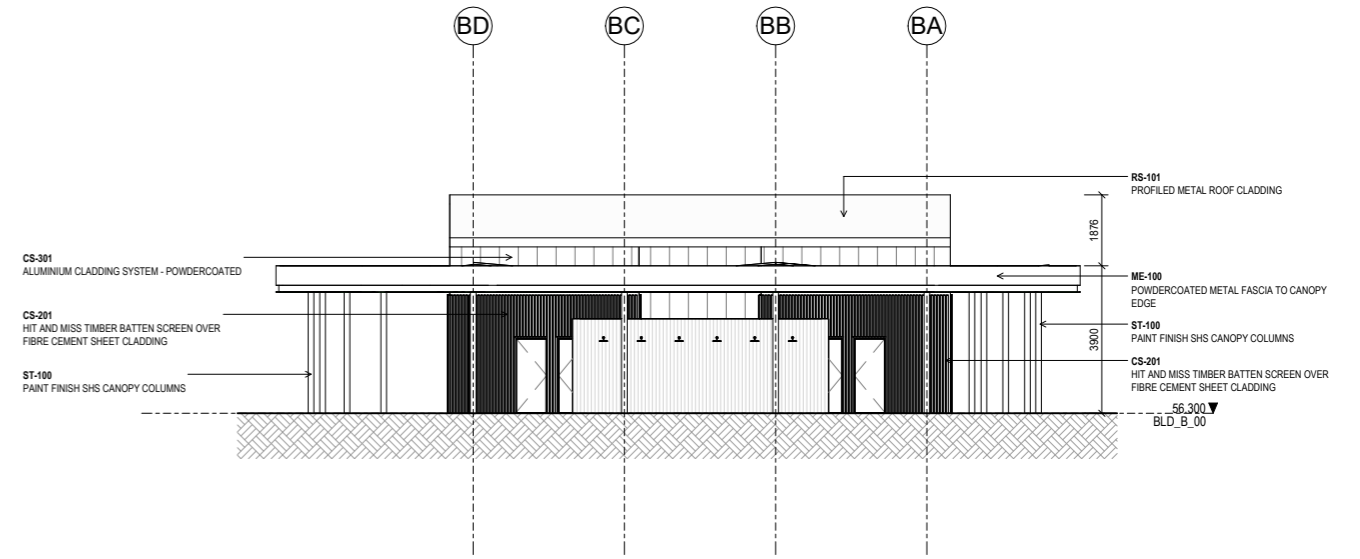


2 EAST ELEVATION
B-A10.01 1:100

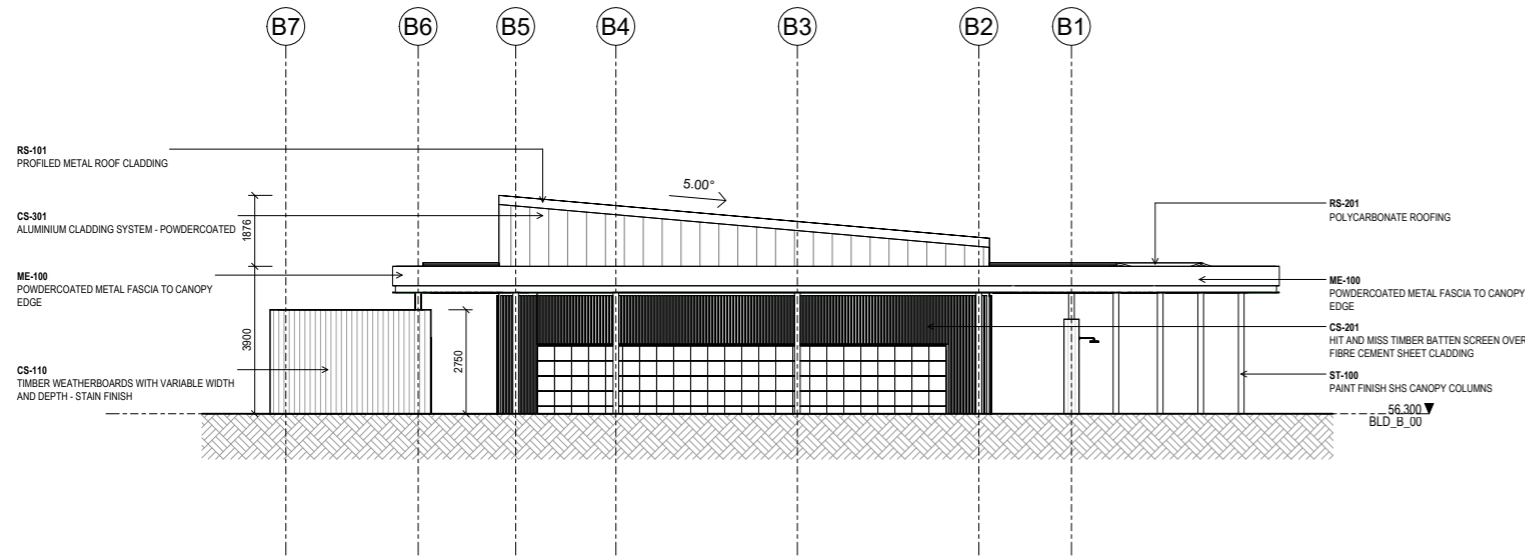


3 SOUTH ELEVATION
B-A10.01 1:100

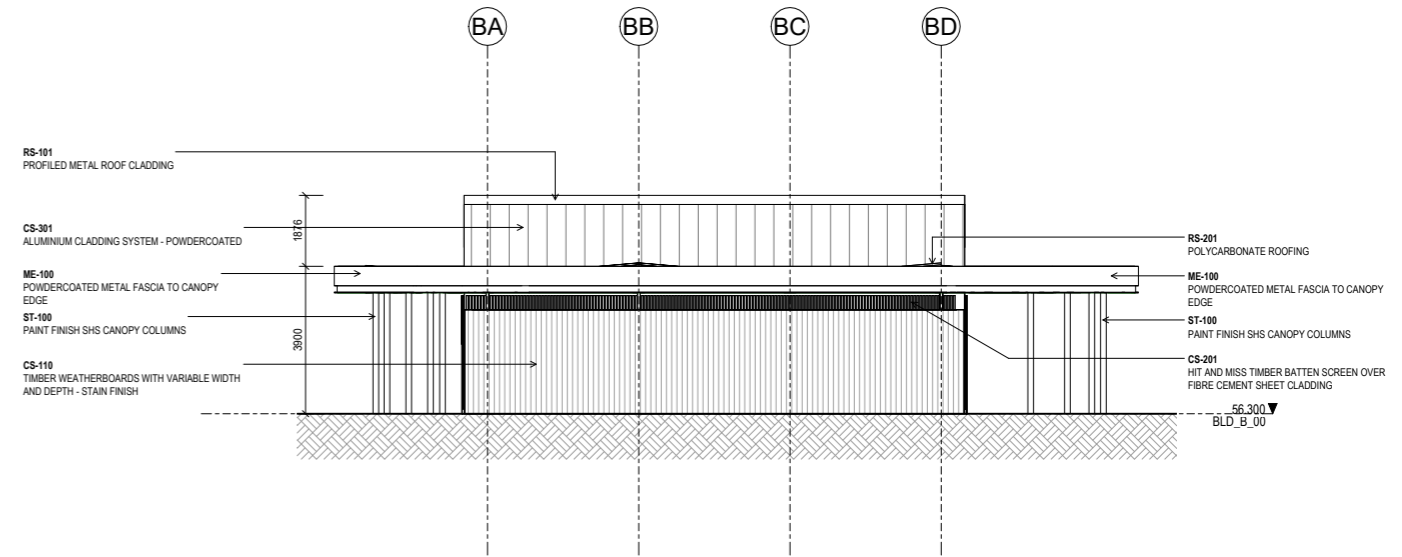

4 WEST ELEVATION
B-A10.01 1:100

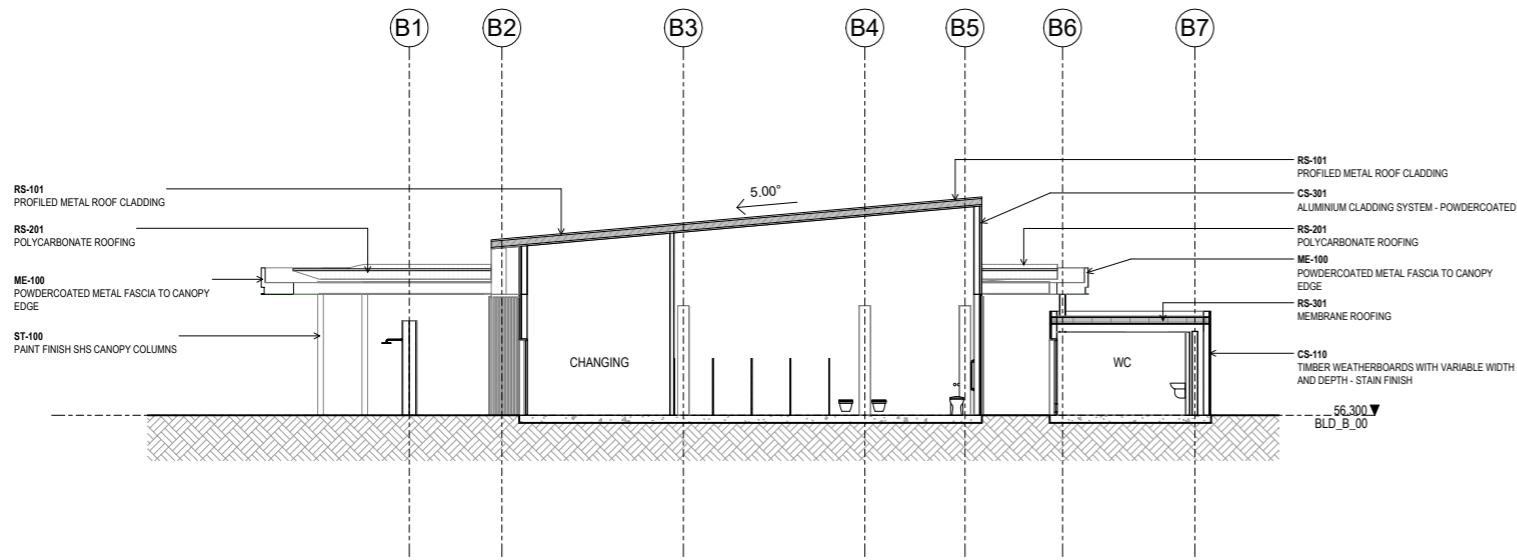


1 CROSS SECTION
B-A10.01 1:100

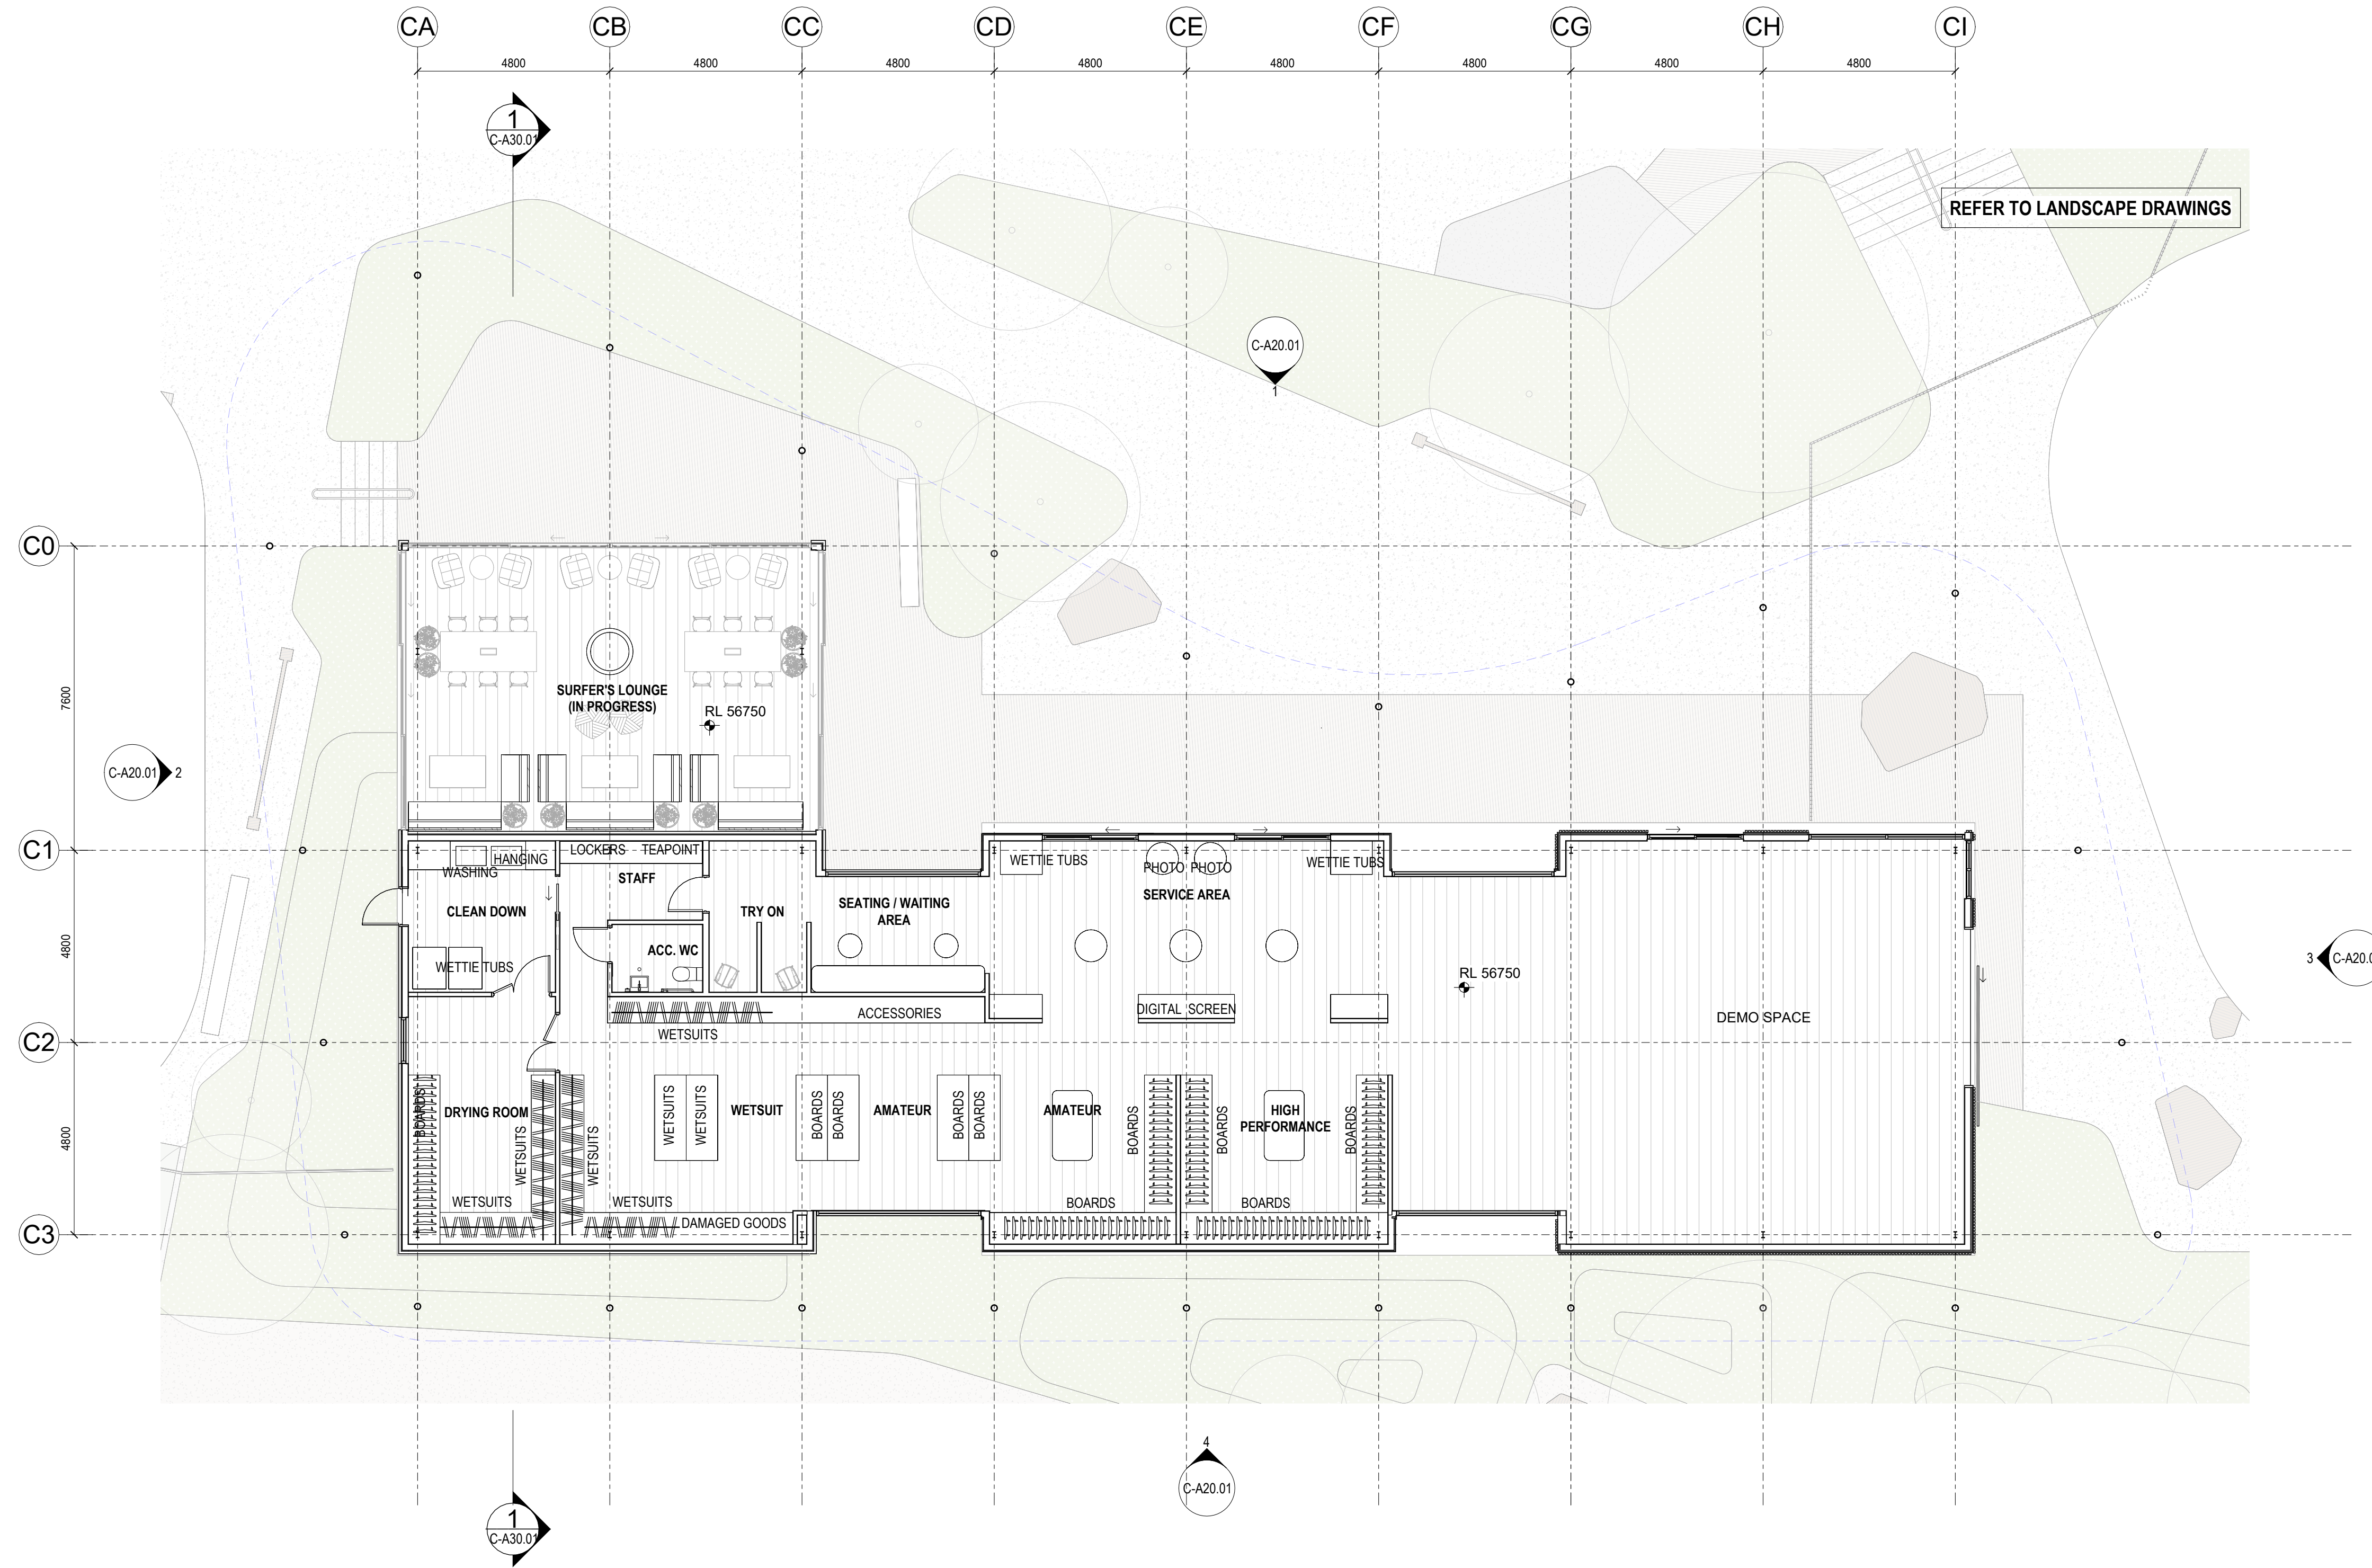

Warren and Mahoney Architects
New Zealand Ltd
Ground Floor, Mason Bros.
139 Pakenham Street West
Wynyard Quarter
Auckland 1010
New Zealand
Phone + 64 9 309 4894
Registered Architects and Designers
www.warrenandmahoney.com
WARREN AND MAHONEY

Revisions

Notes

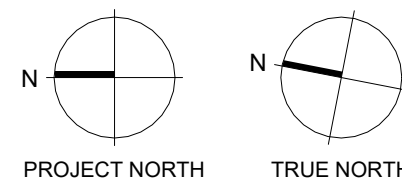

Consultants

Inovo Projects Ltd
Project Manager
Enovate
Structural Engineer
Mesh
Mechanical Engineer

Fire Engineer
Mesh
Electrical Engineer

Client

Adventuur

Project Title

AUCKLAND SURF PARK
[Click to Edit]
[Click to Edit]

All dimension to be verified on site before producing shop drawings or commencing any work. Do not scale. The copyright of this drawing remains with Warren and Mahoney Architects New Zealand Ltd.

Drawing Title

FLOOR PLAN - RENTALS

Drawing Status

WORK IN PROGRESS

Drawing Details


Scale 1 : 100@ A1
Date 25/09/2025 3:31:01 pm
Job No [Click to Edit]
Drawn Author
Checked Checker

Drawing No

C-A10.01

Revision




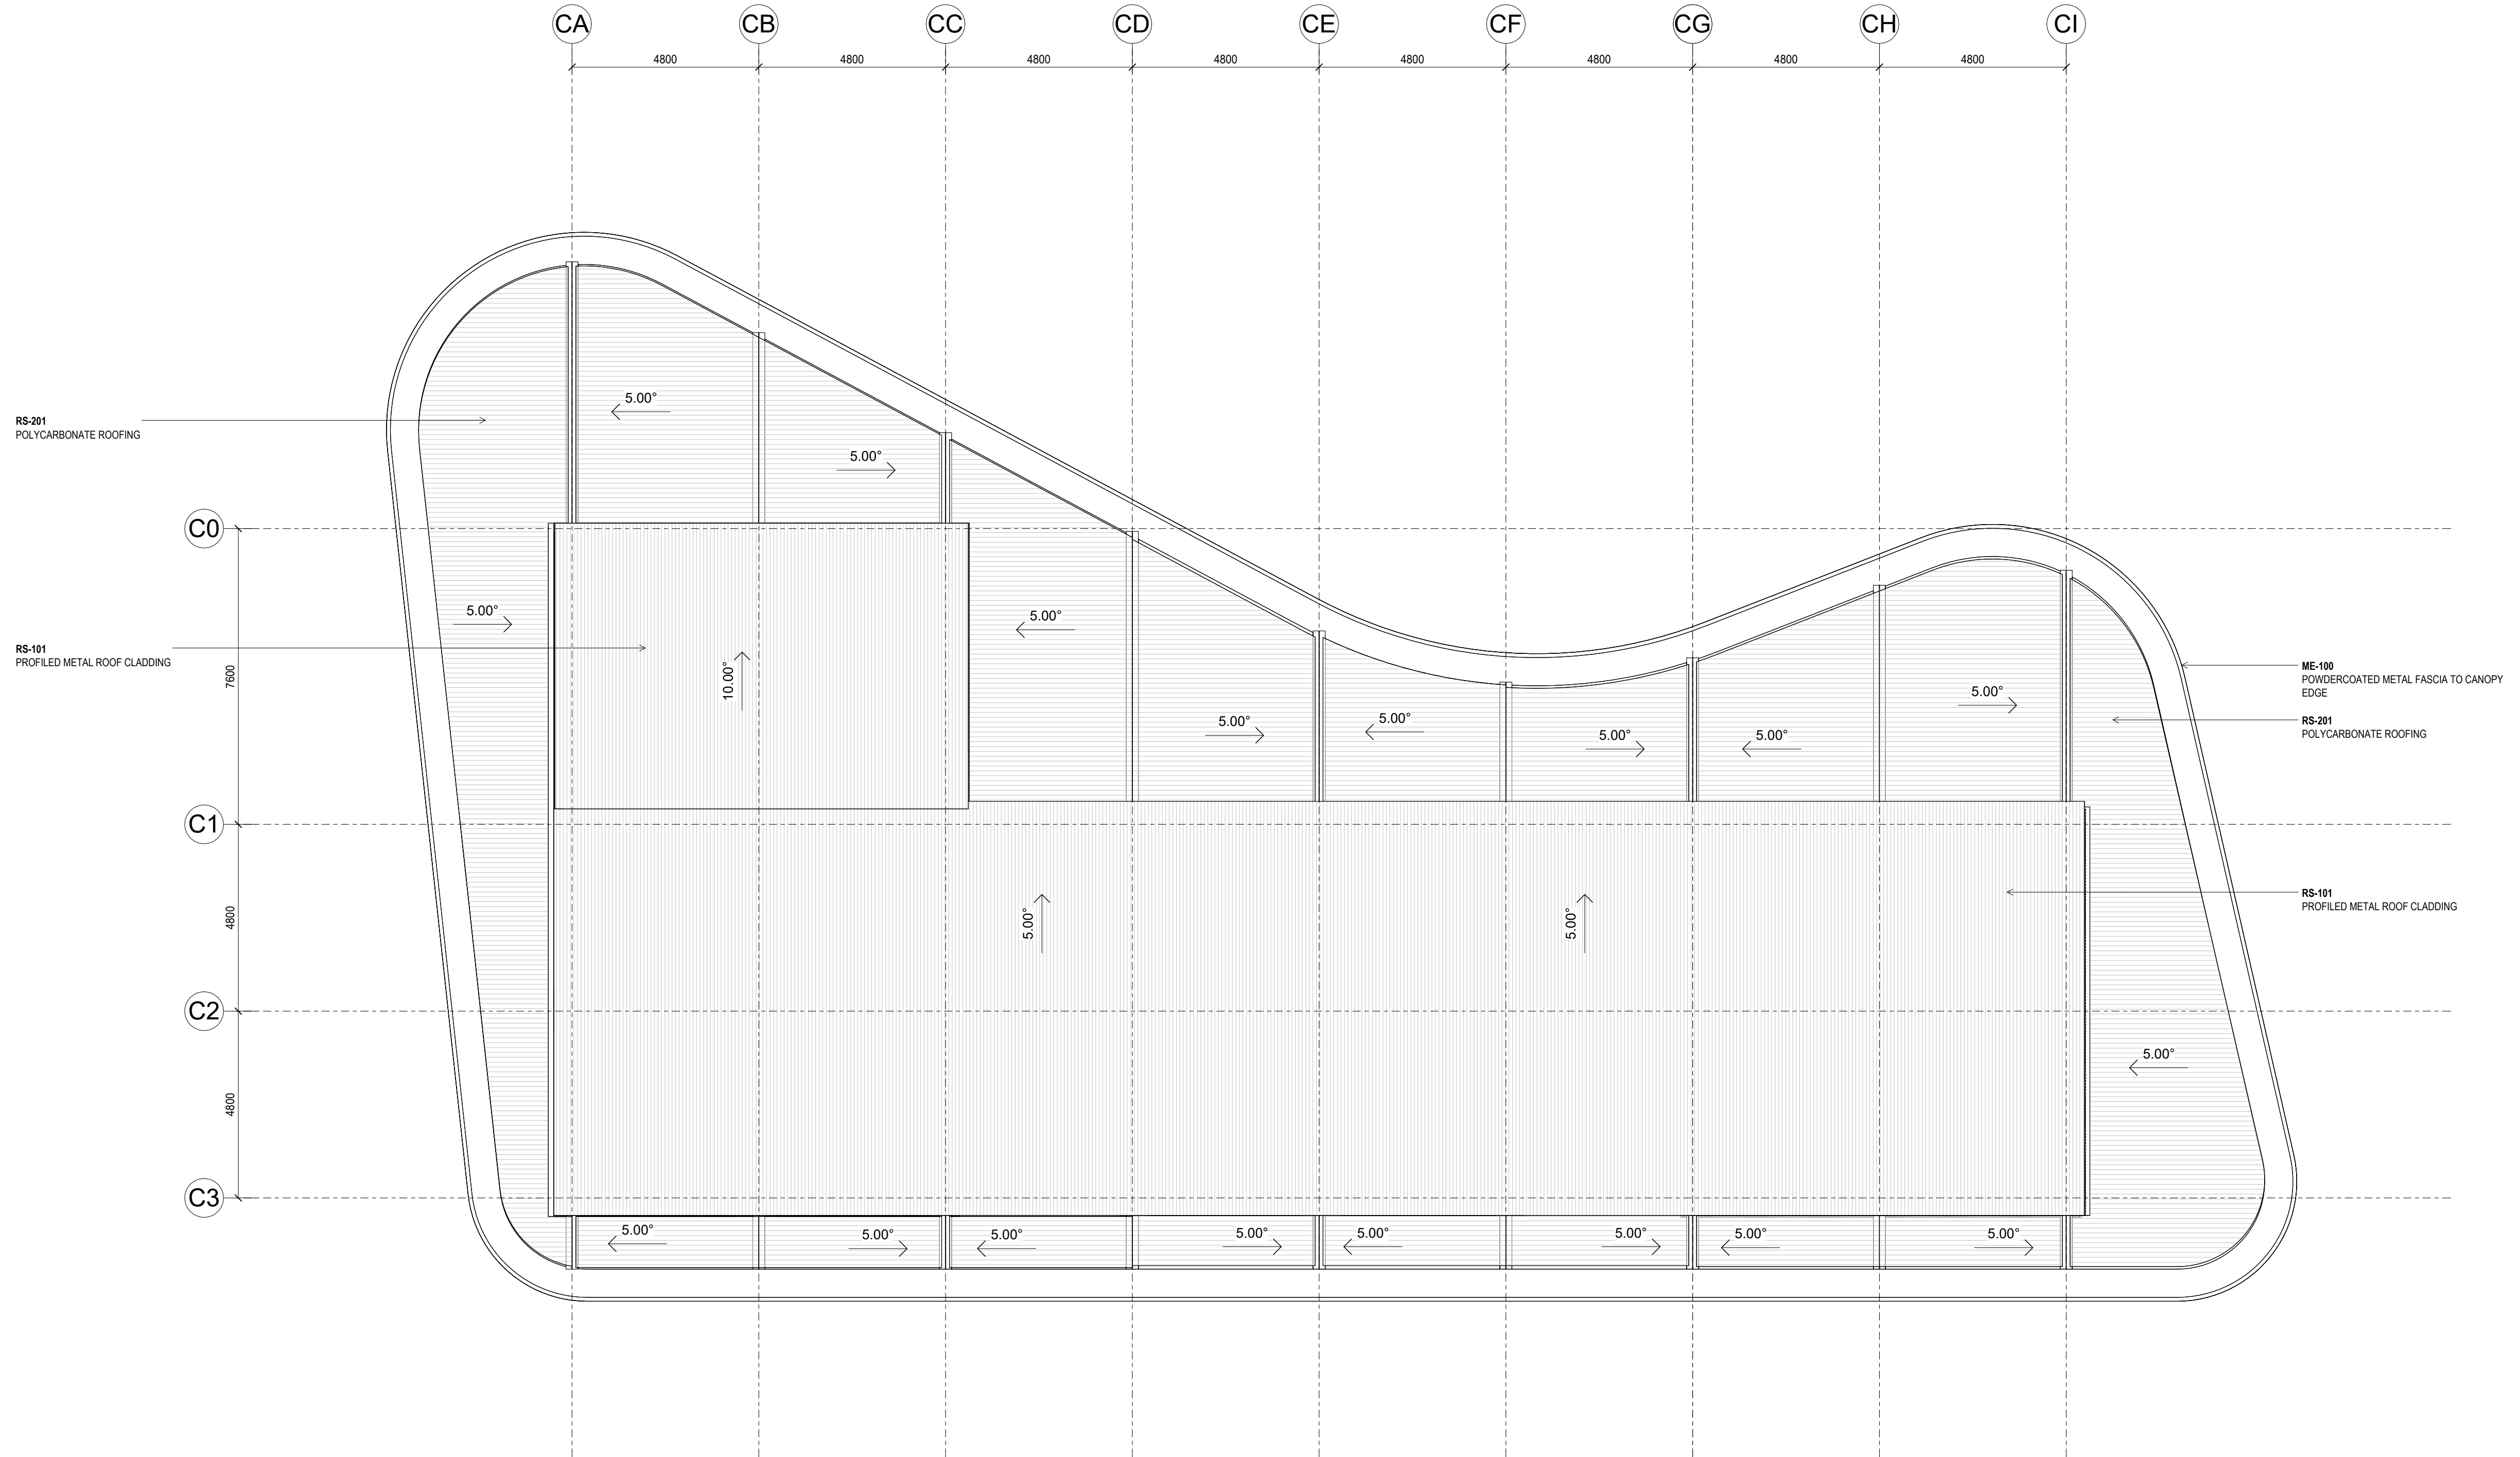

Warren and Mahoney Architects
New Zealand Ltd
Ground Floor, Mason Bros.
139 Pakenham Street West
Wynyard Quarter
Auckland 1010
New Zealand
Phone + 64 9 309 4894
Registered Architects and Designers
www.warrenandmahoney.com
WARREN AND MAHONEY

Revisions

Notes

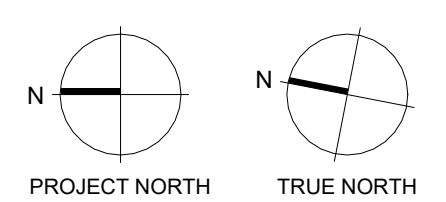

Consultants
Inovo Projects Ltd
Project Manager
Enovate
Structural Engineer
Mesh
Mechanical Engineer
Fire Engineer
Mesh
Electrical Engineer

Client
Adventur


Project Title
AUCKLAND SURF PARK
[Click to Edit]
[Click to Edit]

All dimension to be verified on site before producing shop drawings or commencing any work. Do not scale. The copyright of this drawing remains with Warren and Mahoney Architects New Zealand Ltd.


Drawing Title
ROOF PLAN - RENTALS

Drawing Status
WORK IN PROGRESS

Drawing Details
Scale 1 : 100@ A1
Date 25/09/2025 3:31:02 pm
Job No [Click to Edit]
Drawn Author
Checked Checker
Drawing No C-A11.01
Revision

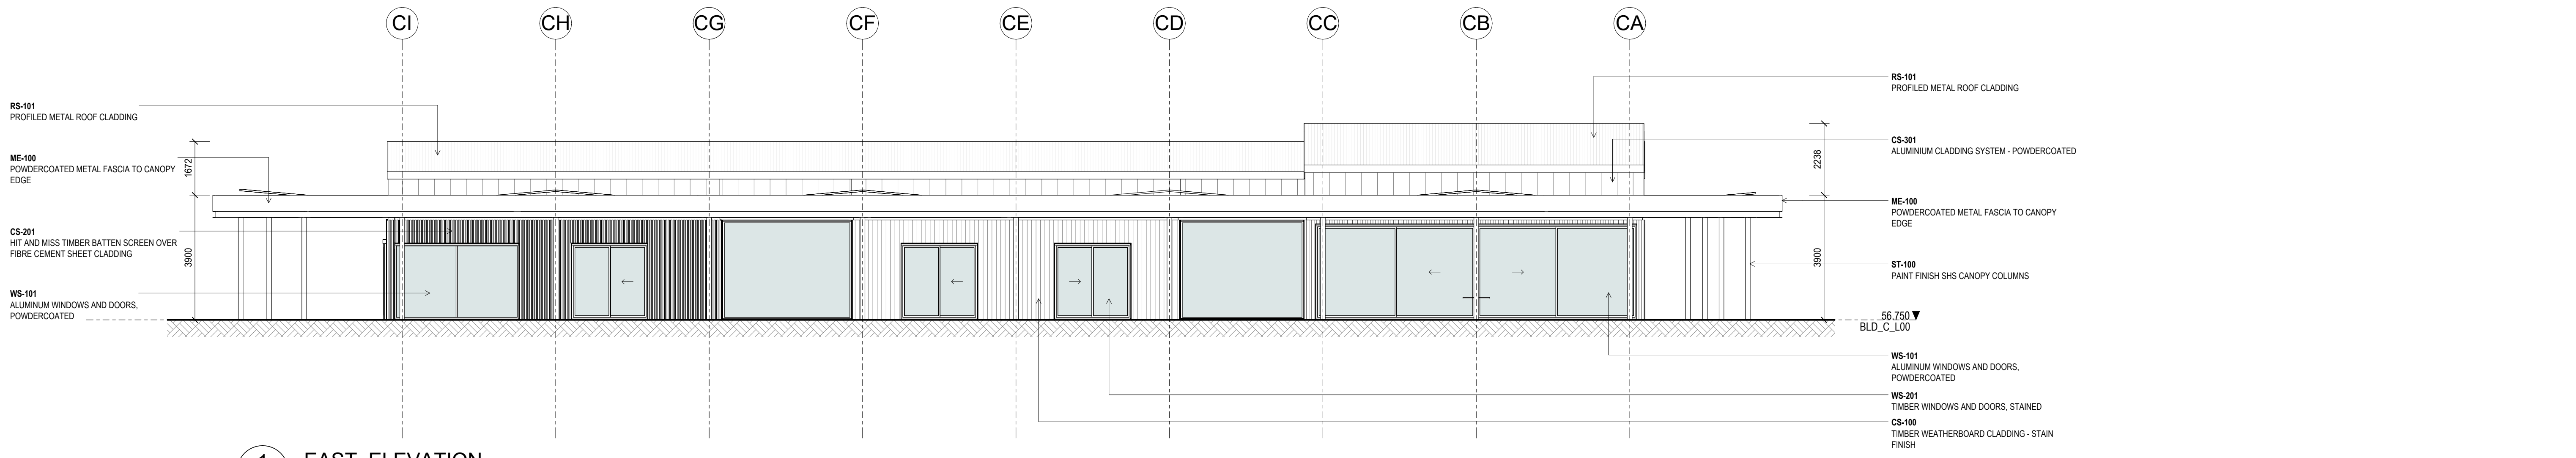


1 EAST ELEVATION
C-A10.01 1:100

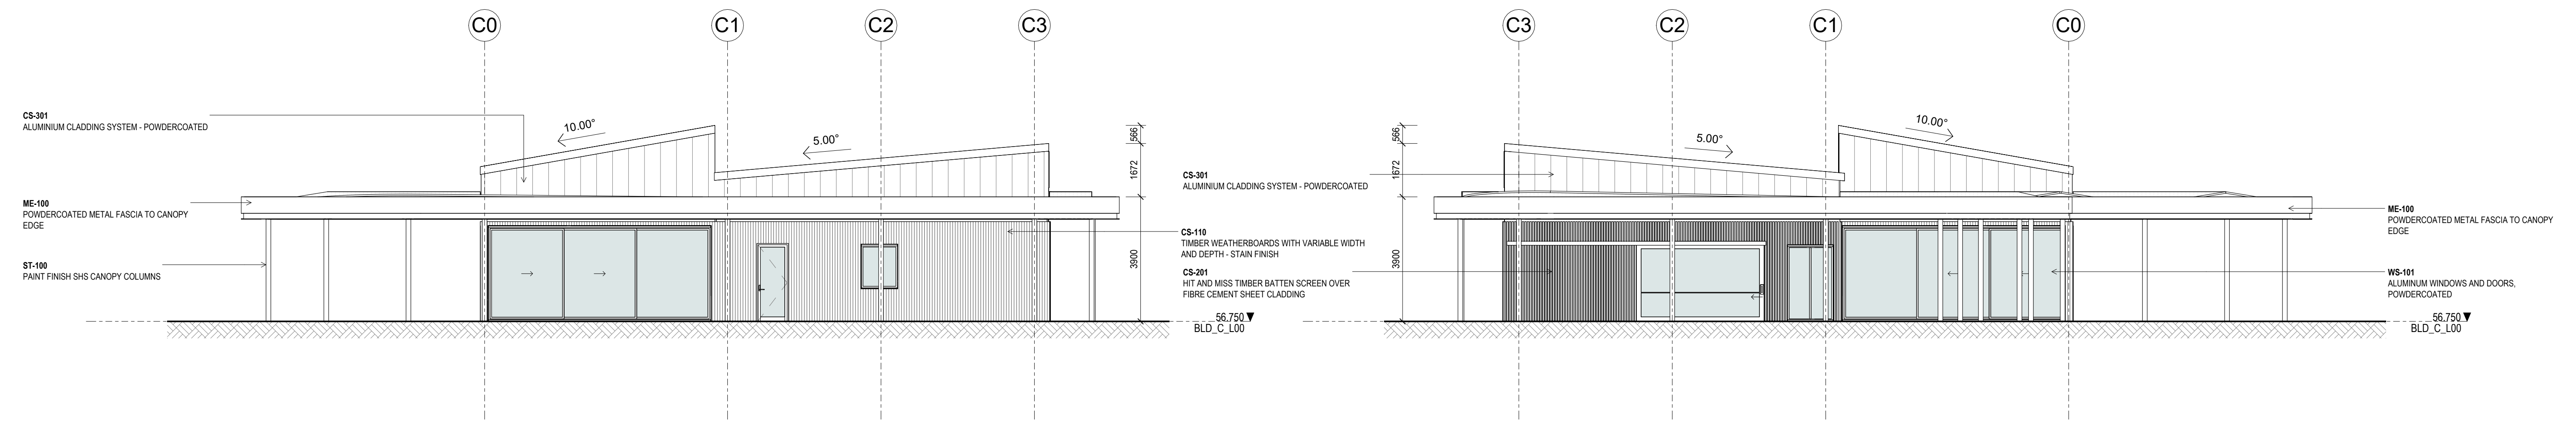

2 NORTH ELEVATION
C-A10.01 1:100

3 SOUTH ELEVATION
C-A10.01 1:100

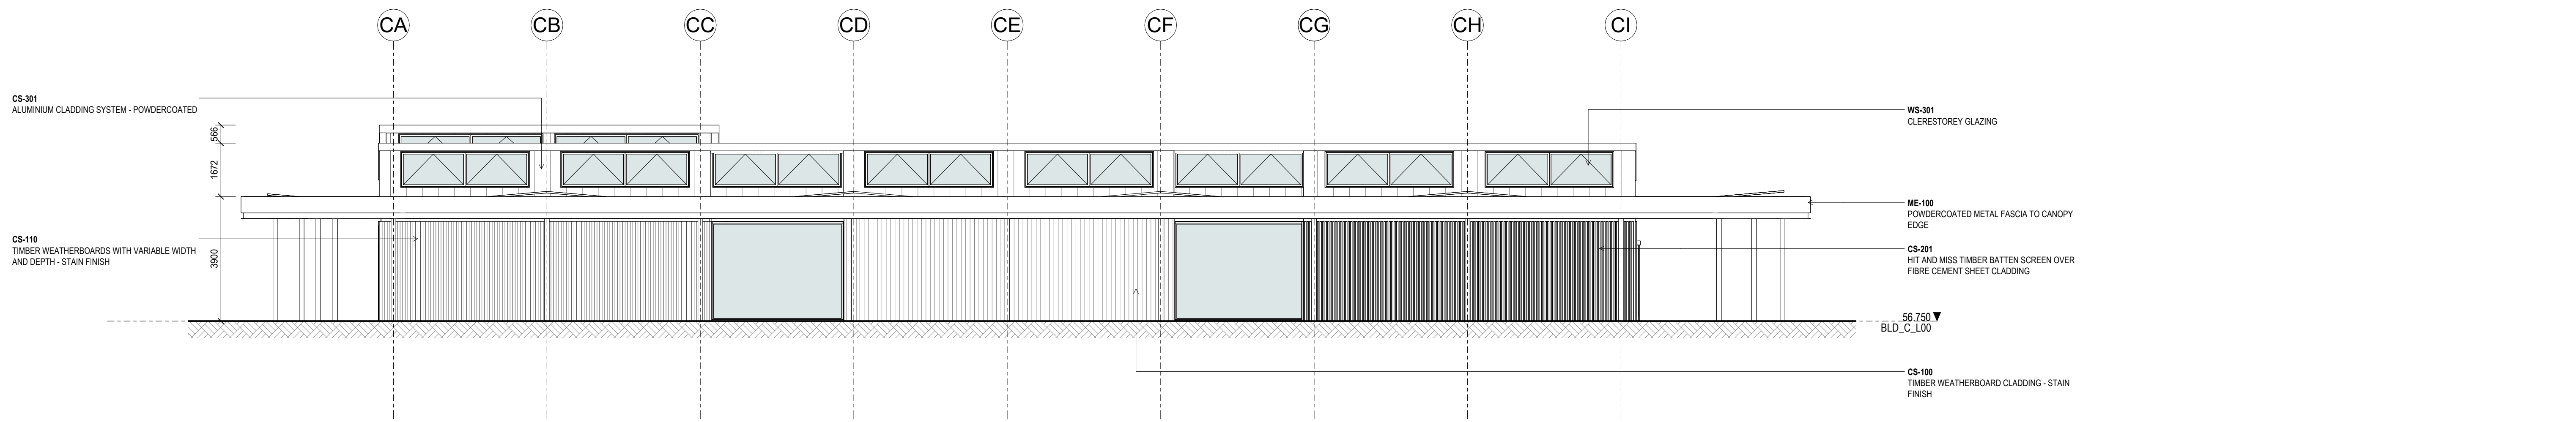

4 WEST ELEVATION
C-A10.01 1:100

Warren and Mahoney Architects
New Zealand Ltd
Ground Floor, Mason Bros.
139 Pakenham Street West
Wynyard Quarter
Auckland 1010
New Zealand
Phone + 64 9 309 4894
Registered Architects and Designers
www.warrenandmahoney.com
WARREN AND MAHONEY

Revisions

Notes

Consultants
Inovo Projects Ltd
Project Manager
Enovate
Structural Engineer
Mesh
Mechanical Engineer
Fire Engineer
Mesh
Electrical Engineer

Client
Adventuur


Project Title
AUCKLAND SURF PARK
[Click to Edit]
[Click to Edit]

All dimension to be verified on site before producing shop drawings or commencing any work. Do not scale. The copyright of this drawing remains with Warren and Mahoney Architects New Zealand Ltd.

Drawing Title
ELEVATIONS - RENTALS

Drawing Status
WORK IN PROGRESS

Drawing Details
Scale 1:100@A1
Date 25/09/2025 3:31:09 pm
Job No [Click to Edit]
Drawn Author
Checked Checker
Drawing No
C-A20.01
Revision

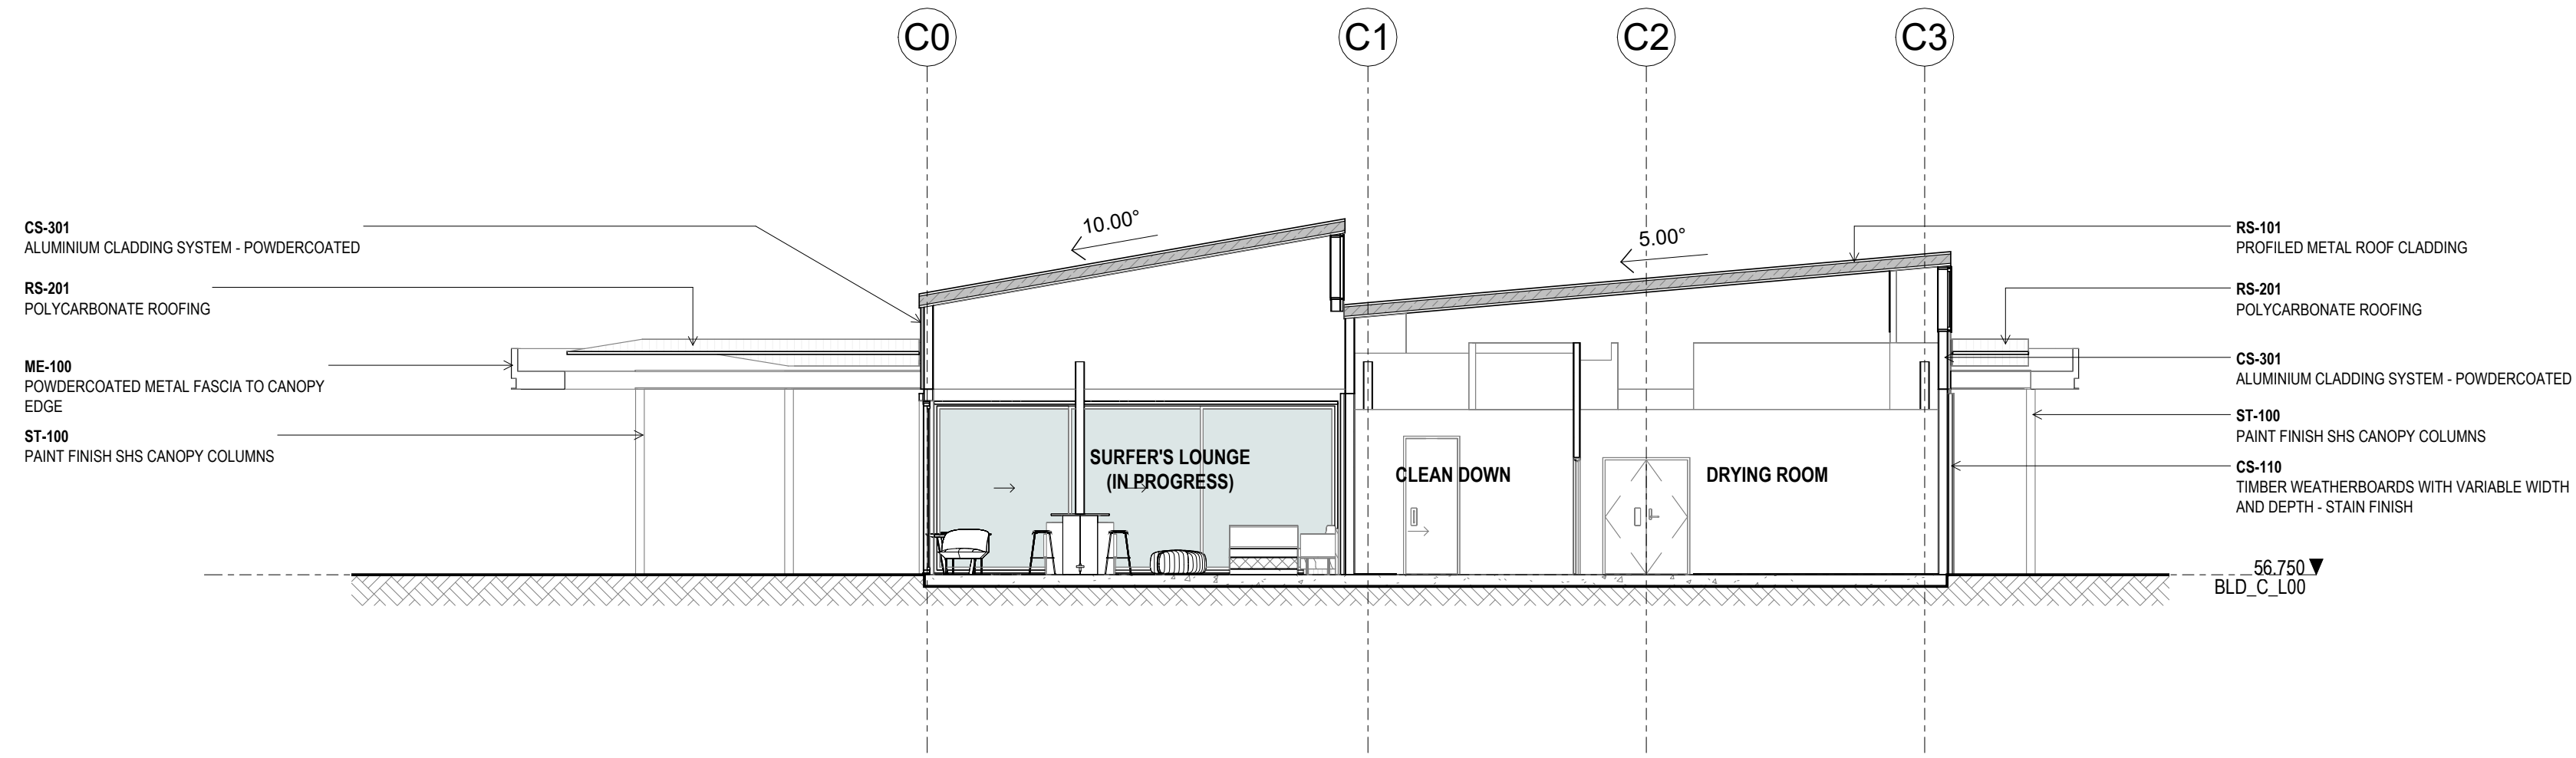

1 CROSS SECTION
C-A10.01 1:100




Warren and Mahoney Architects
New Zealand Ltd
Ground Floor, Mason Bros.
139 Pakenham Street West
Wynyard Quarter
Auckland 1010
New Zealand
Phone + 64 9 309 4894
Registered Architects and Designers
www.warrenandmahoney.com
WARREN AND MAHONEY

Revisions

—

Notes

—

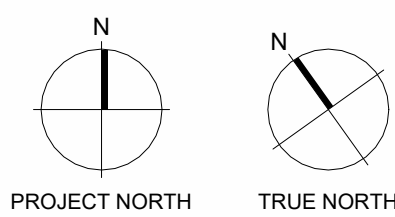

Consultants

Inovo Projects Ltd
Project Manager
Enovate
Structural Engineer
Mesh
Mechanical Engineer
Fire Engineer
Mesh
Electrical Engineer

Client

Adventuur

Project Title

AUCKLAND SURF
PARK

All dimension to be verified on site before producing shop drawings or commencing any work. Do not scale. The copyright of this drawing remains with Warren and Mahoney Architects New Zealand Ltd.

Drawing Title

FLOOR PLAN -
ADMIN, TICKETING &
RETAIL

Drawing Status

WORK IN PROGRESS

Drawing Details


Scale 1 : 100@ A1
Date 25/09/2025 3:29:01 pm
Job No 10076
Drawn WM
Checked WM

Drawing No

D-A10.01

Revision



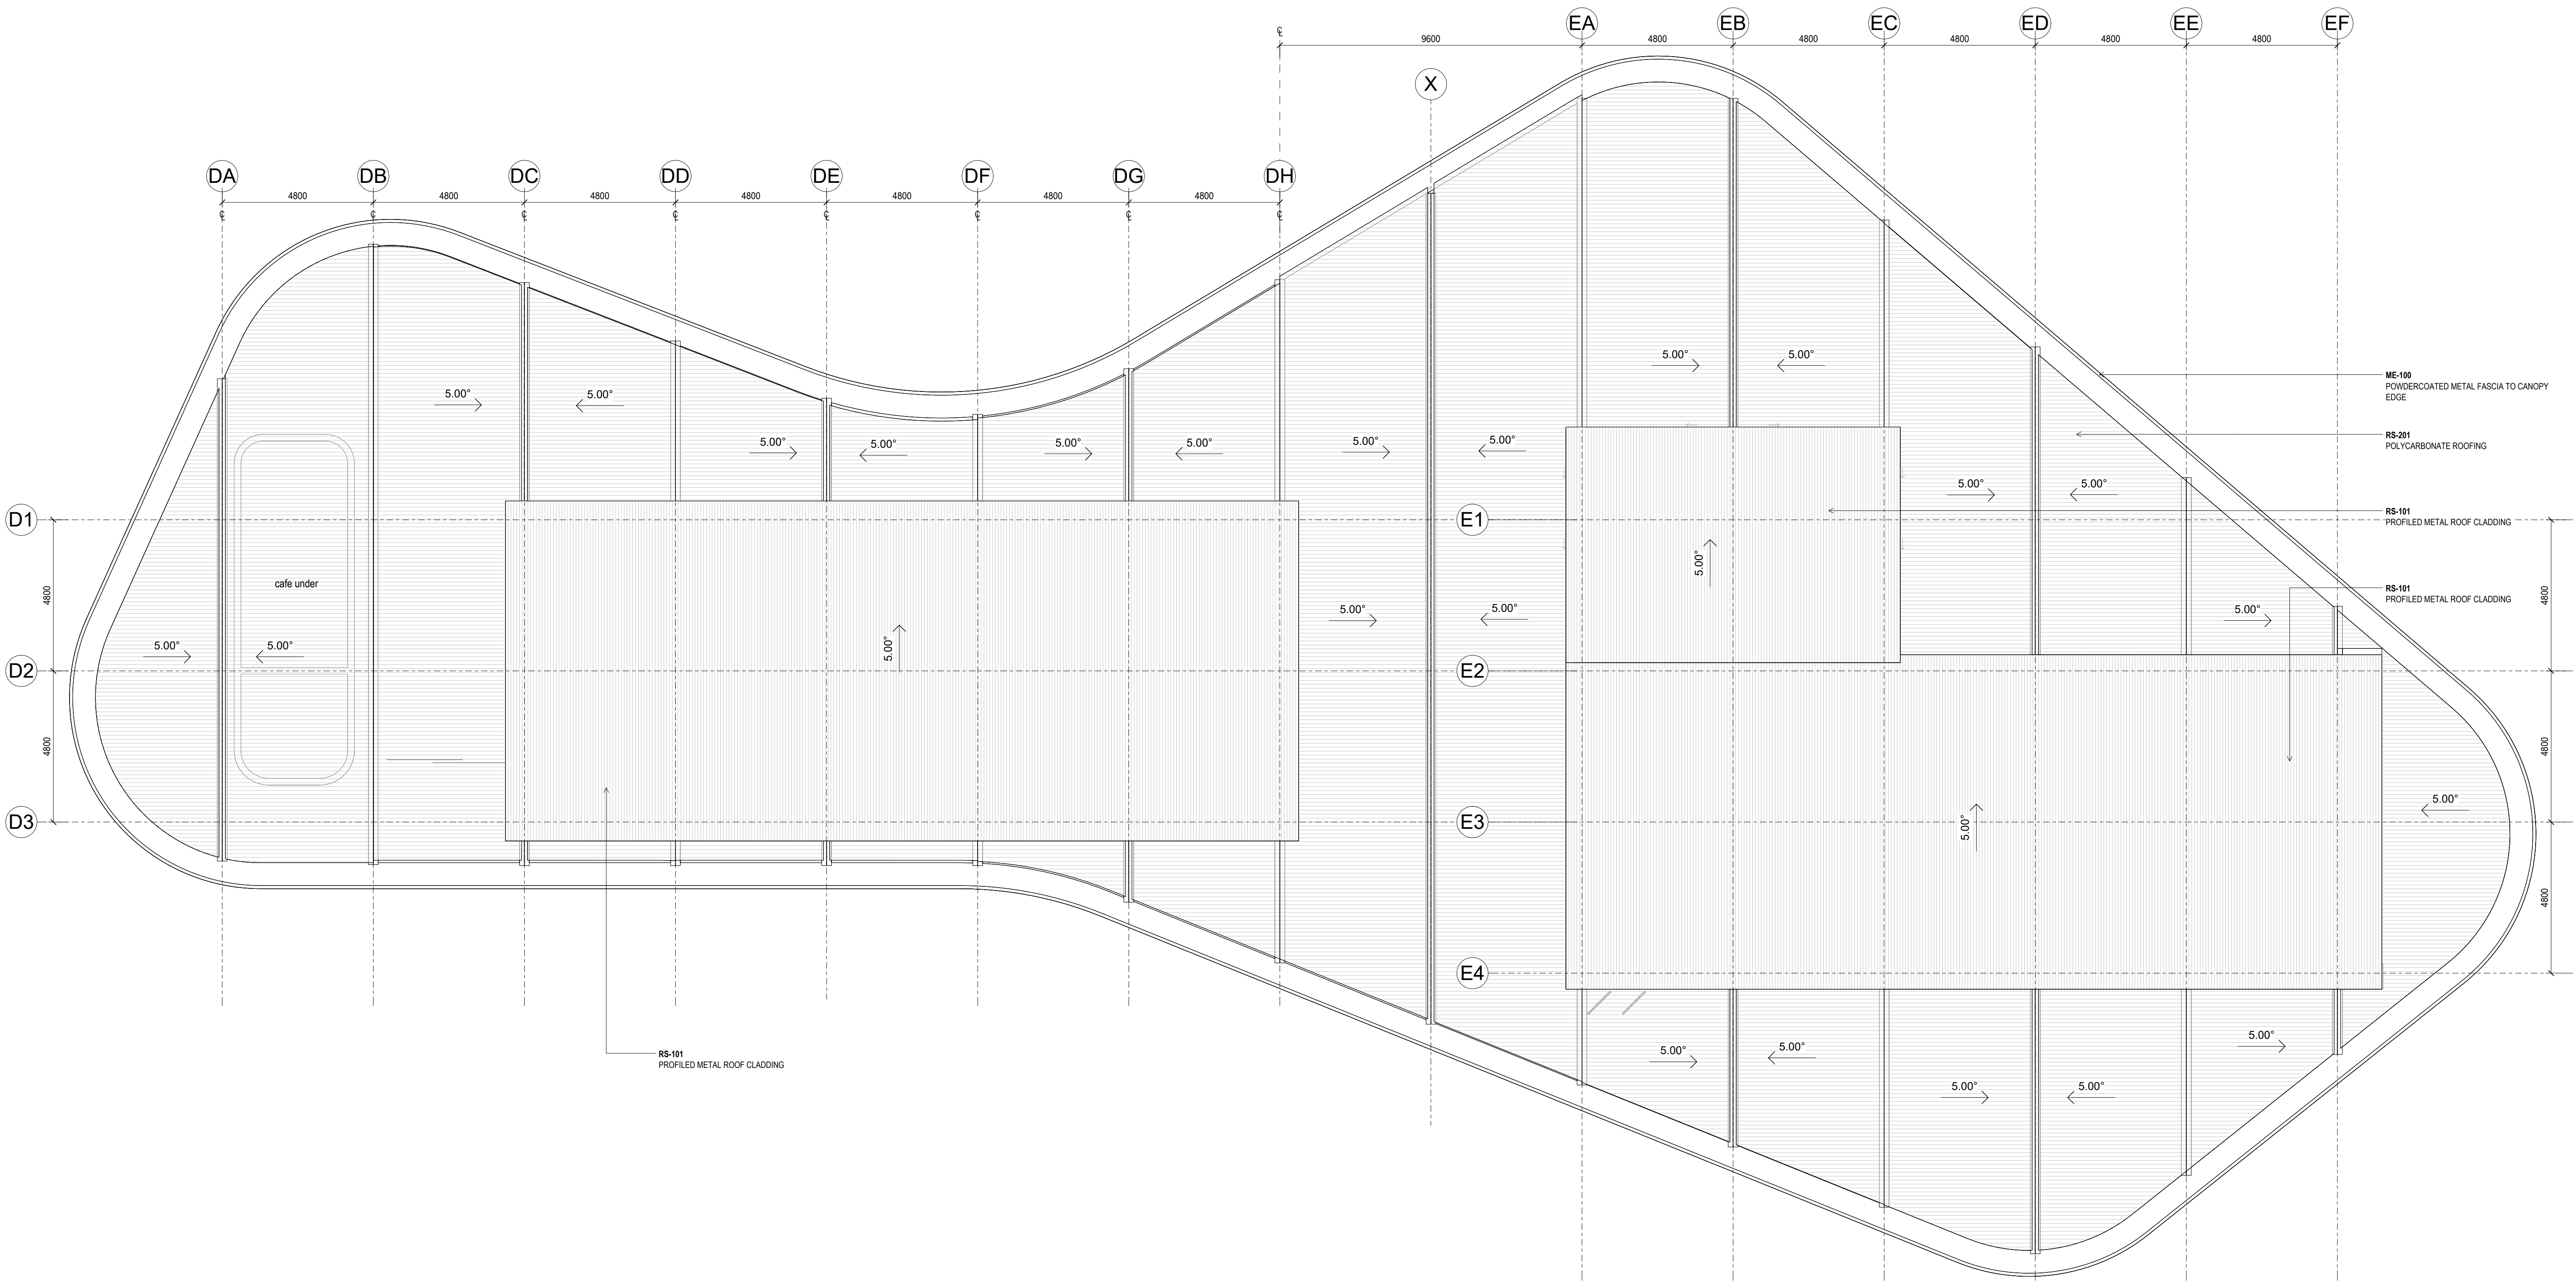

ROOF PLAN

1 : 100


Warren and Mahoney Architects
New Zealand Ltd
Ground Floor, Mason Bros.
139 Pakenham Street West
Wynyard Quarter
Auckland 1010
New Zealand
Phone + 64 9 309 4894
Registered Architects and Designers
www.warrenandmahoney.com
WARREN AND MAHONEY

Revisions

—

Notes

—

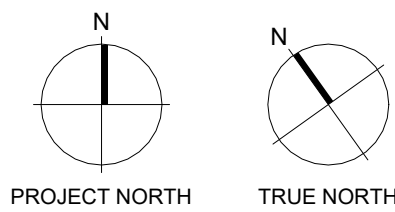

Consultants

Inovo Projects Ltd
Project Manager
Enovate
Structural Engineer
Mesh
Mechanical Engineer
Fire Engineer
Mesh
Electrical Engineer

Client

Adventuur

Project Title

AUCKLAND SURF PARK

All dimension to be verified on site before producing shop drawings or commencing any work. Do not scale. The copyright of this drawing remains with Warren and Mahoney Architects New Zealand Ltd.

Drawing Title

ROOF PLAN - ADMIN, TICKETING & RETAIL

Drawing Status

WORK IN PROGRESS

Drawing Details


Scale 1 : 100@ A1
Date 25/09/2025 3:29:02 pm
Job No 10076
Drawn WM
Checked WM

Drawing No


D-A11.01

Revision


—

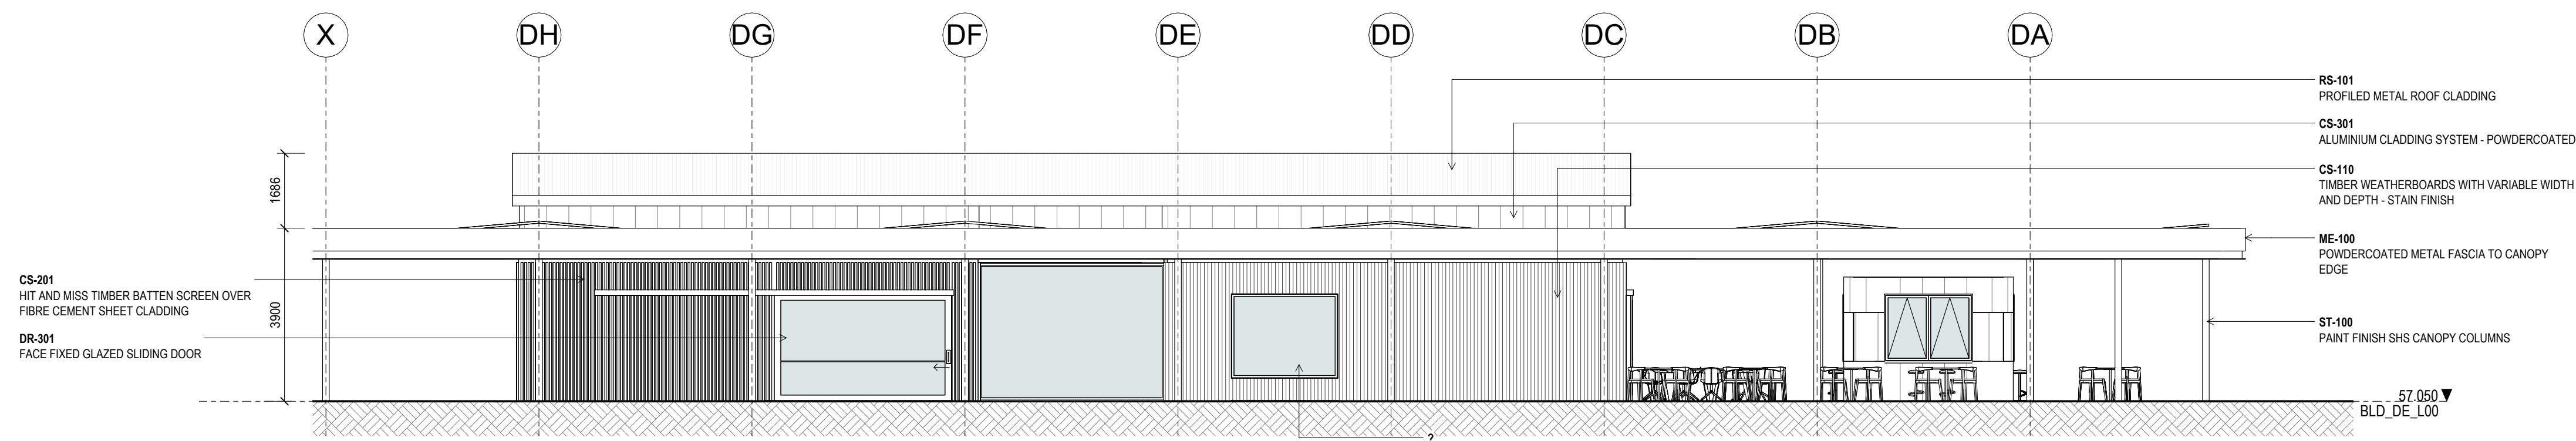


1 BUILDING D NORTH ELEVATION
D-A10.01 1:100

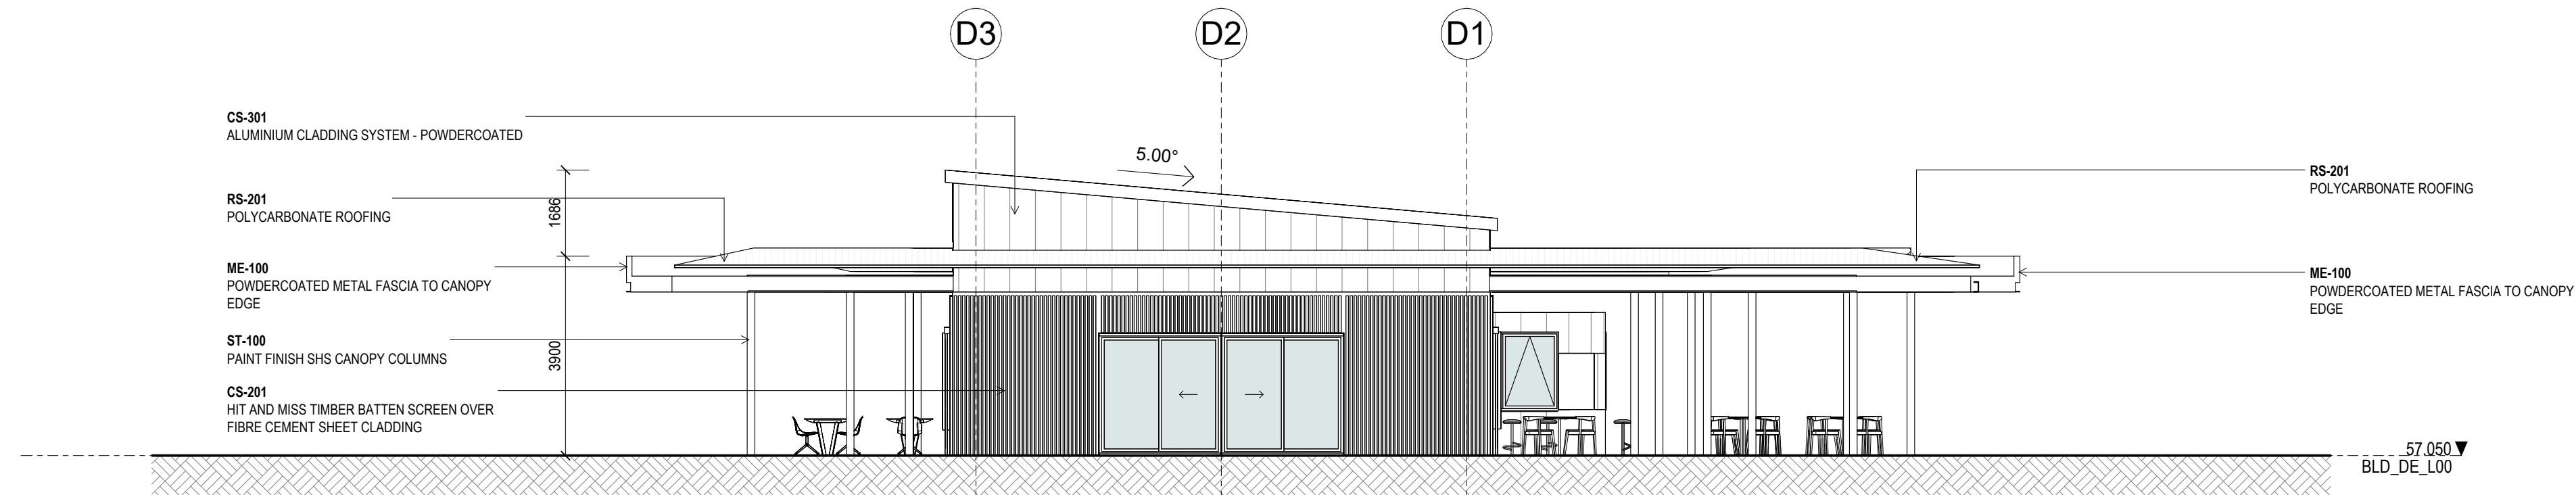


2 BUILDING D EAST ELEVATION
D-A10.01 1:100

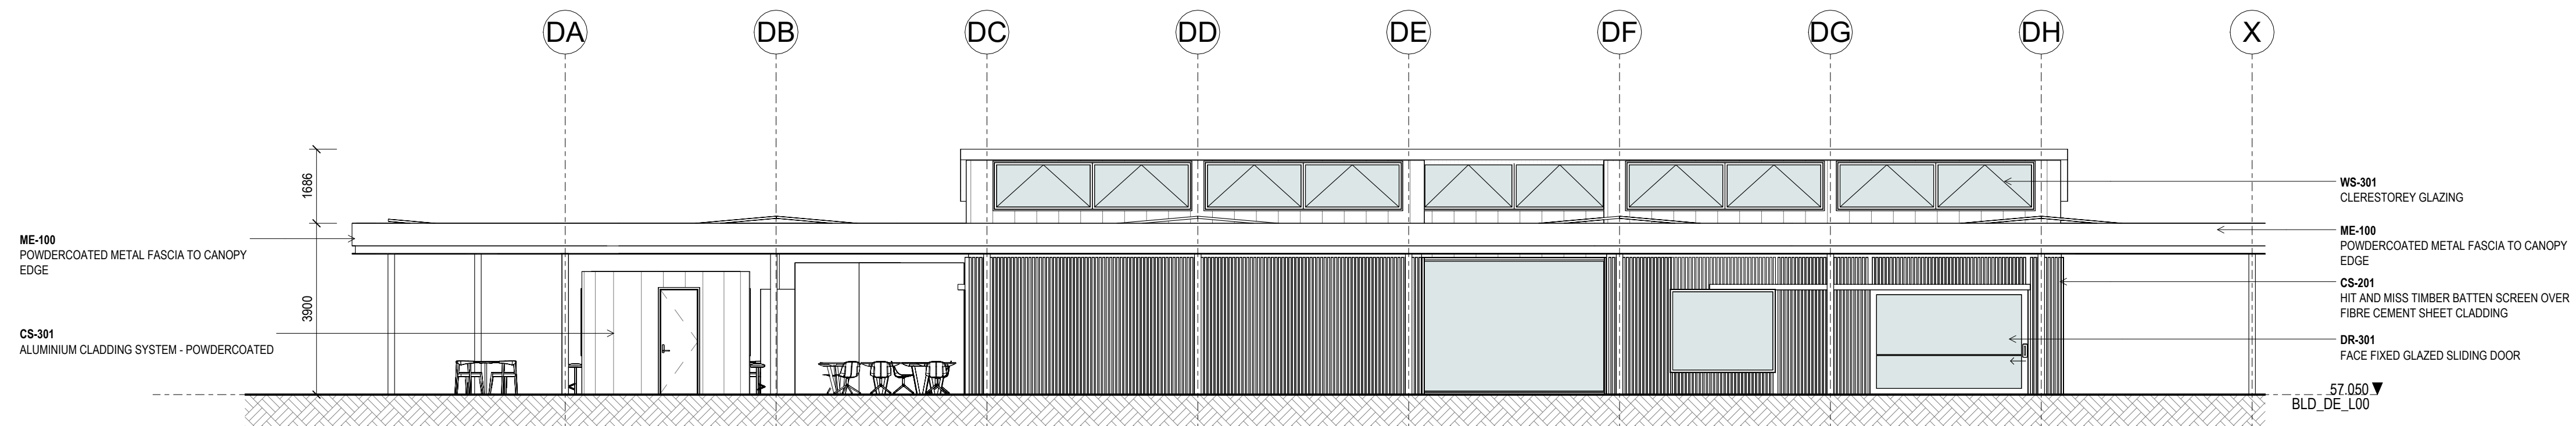


3 BUILDING D SOUTH ELEVATION
D-A10.01 1:100

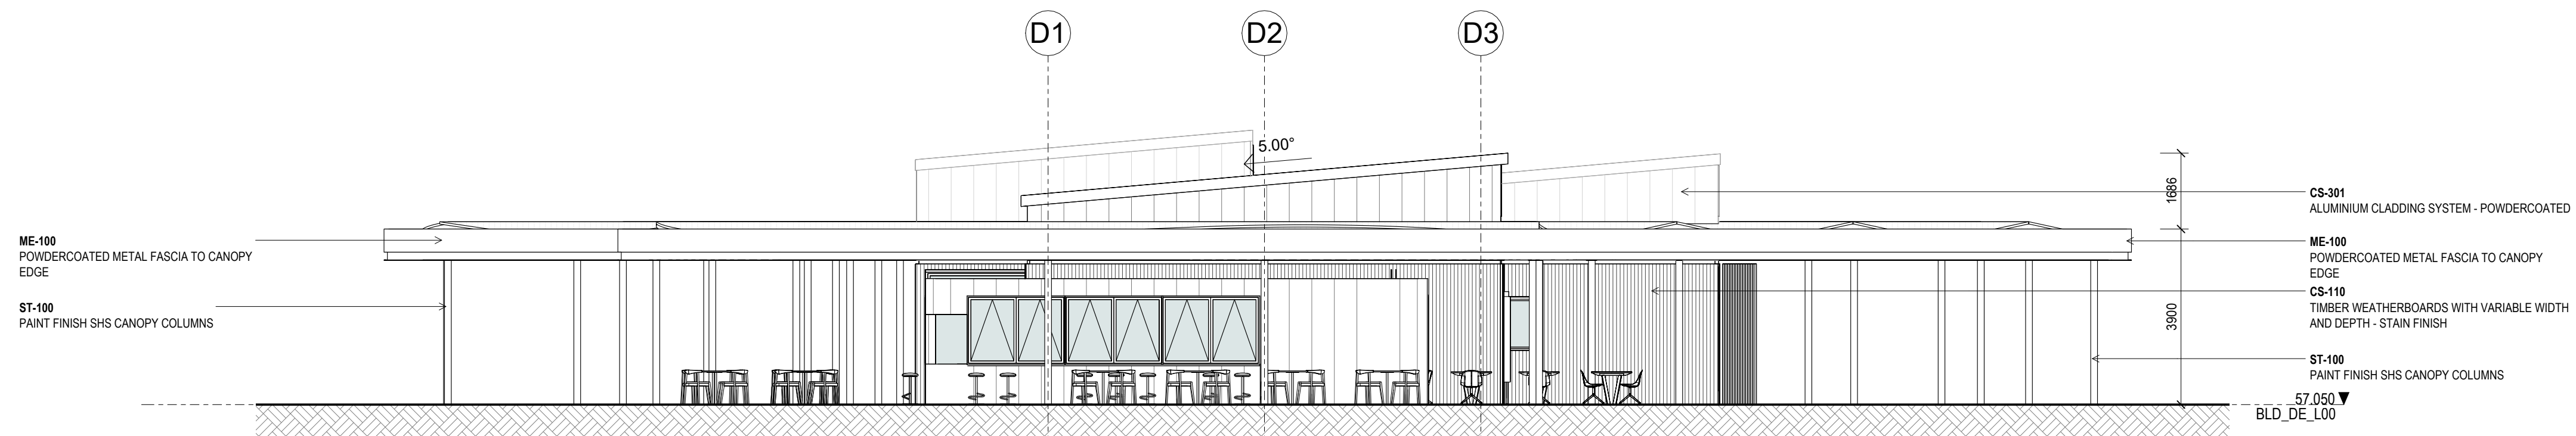


4 BUILDING D WEST ELEVATION
D-A10.01 1:100

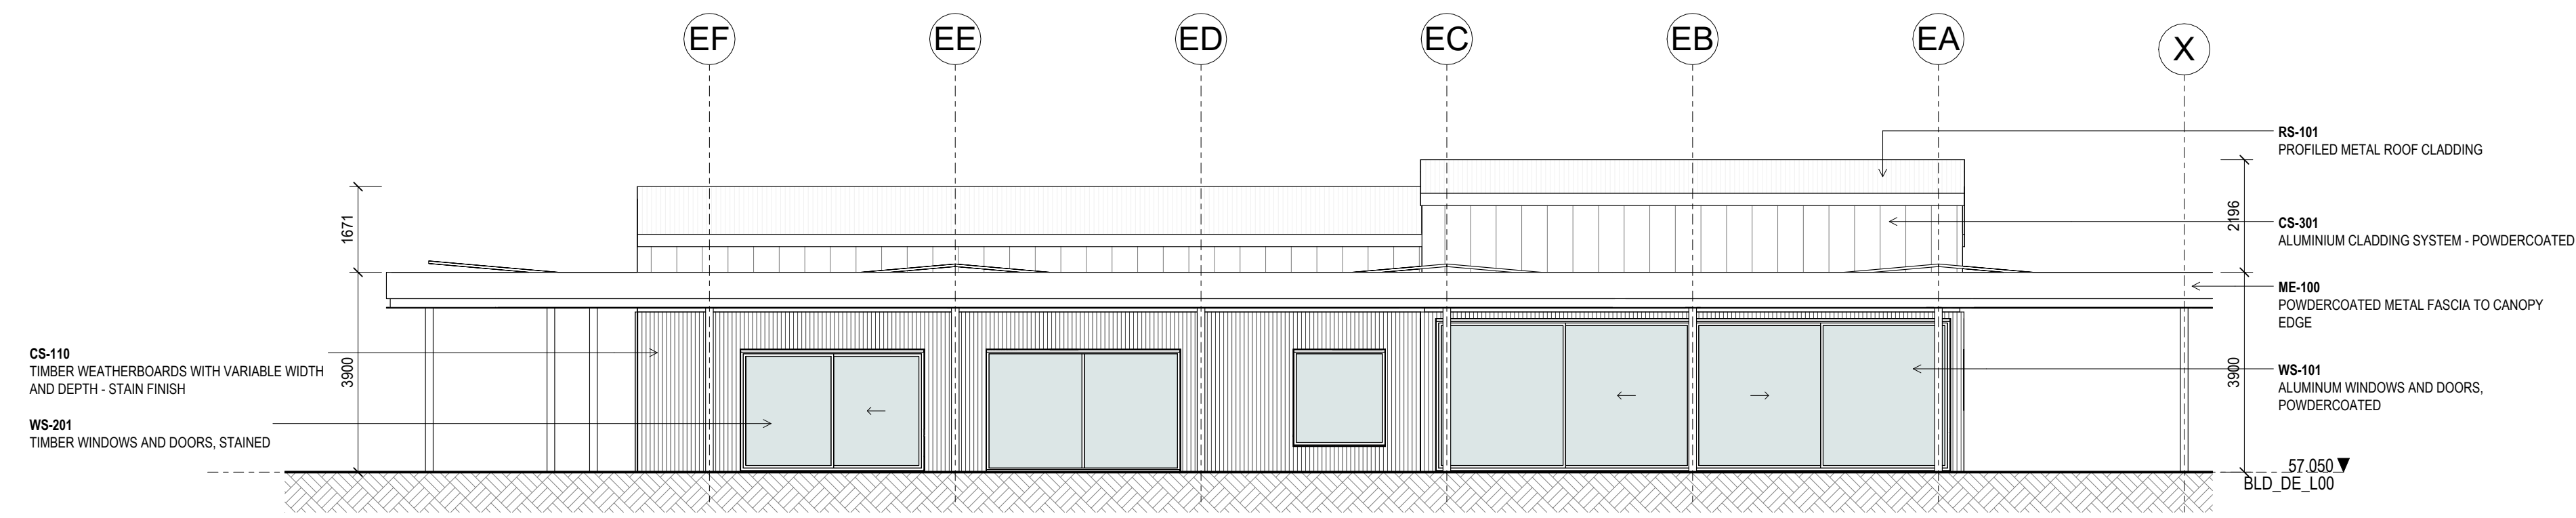


1 BUILDING E NORTH ELEVATION
D-A10.01 1:100

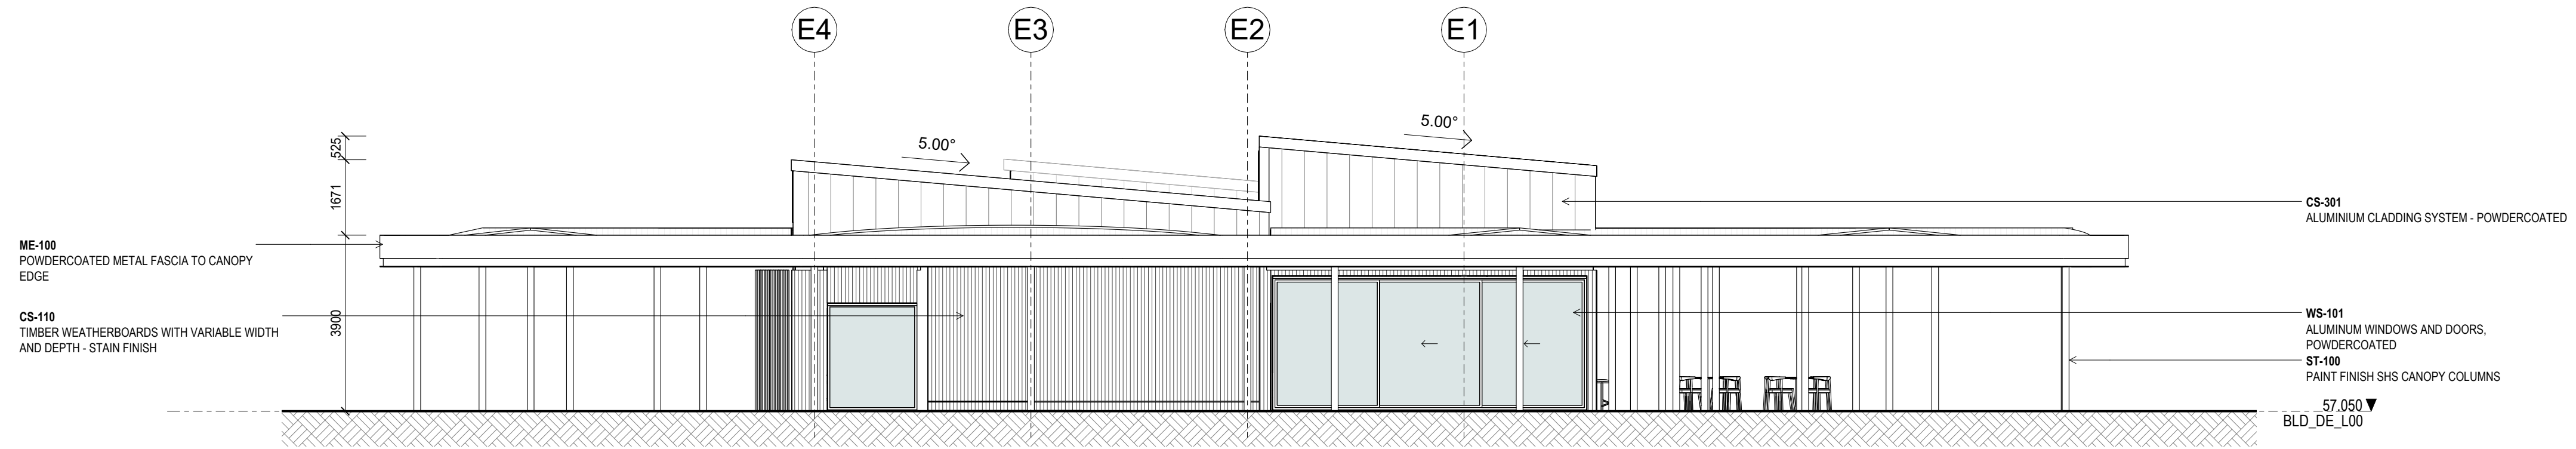


2 BUILDING E EAST ELEVATION
D-A10.01 1:100

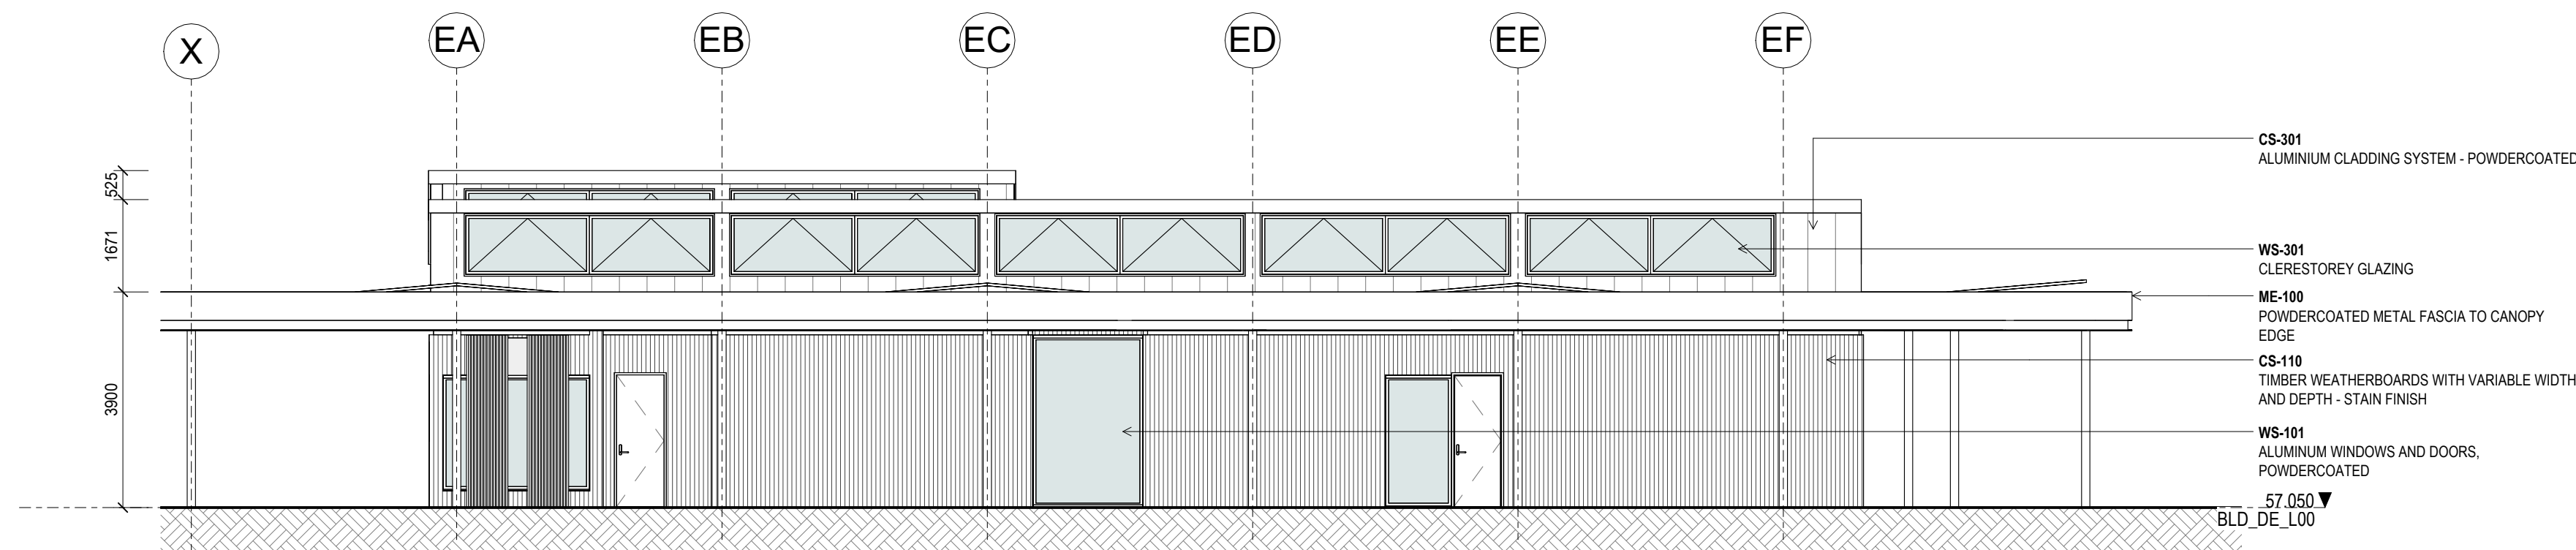


3 BUILDING E SOUTH ELEVATION
D-A10.01 1:100

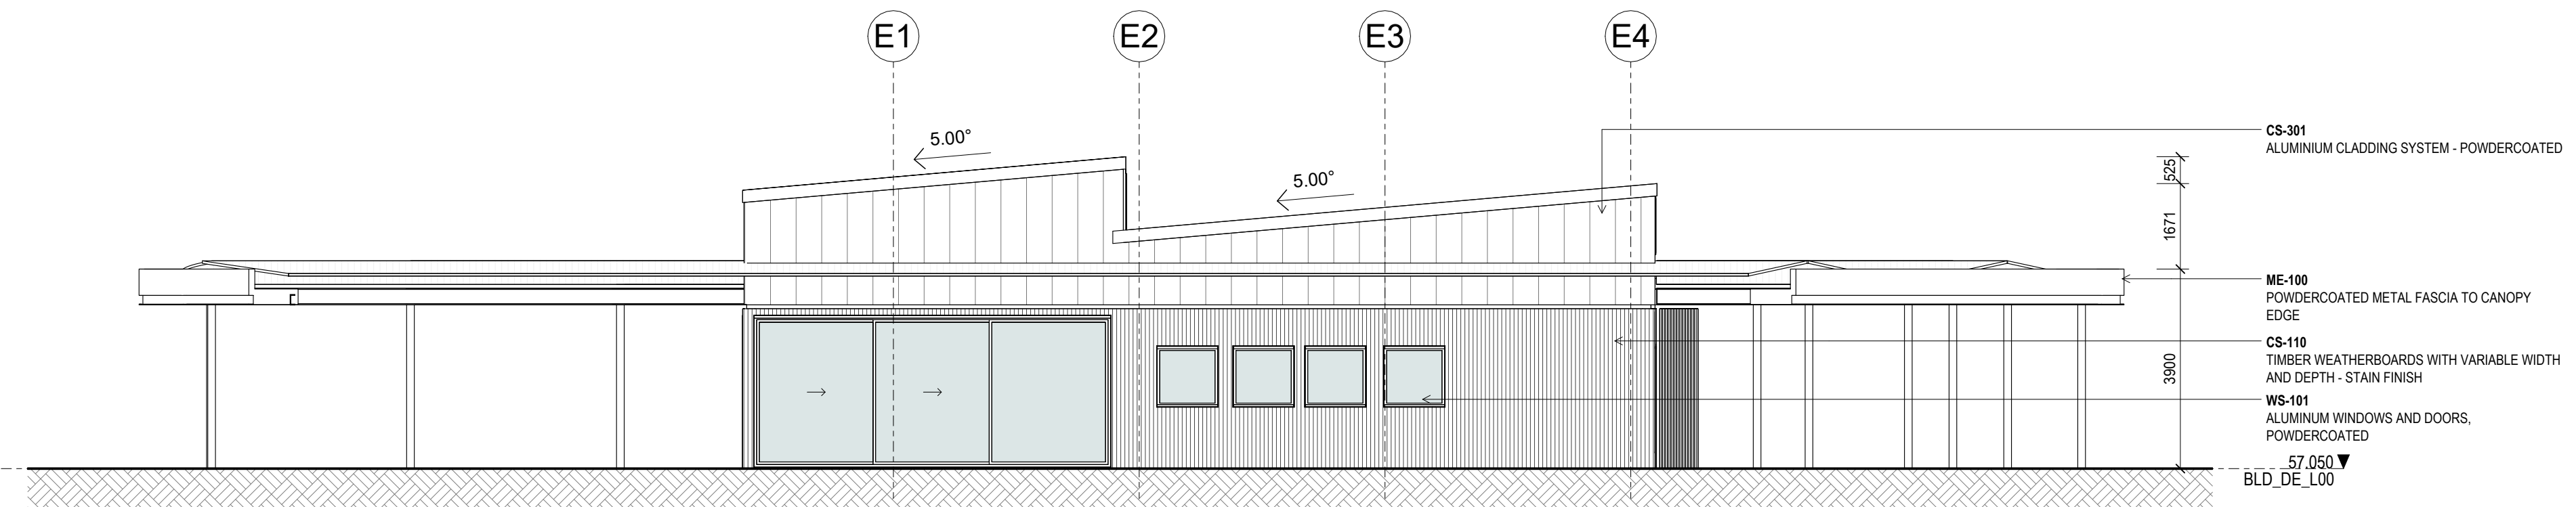


4 BUILDING E WEST ELEVATION
D-A10.01 1:100


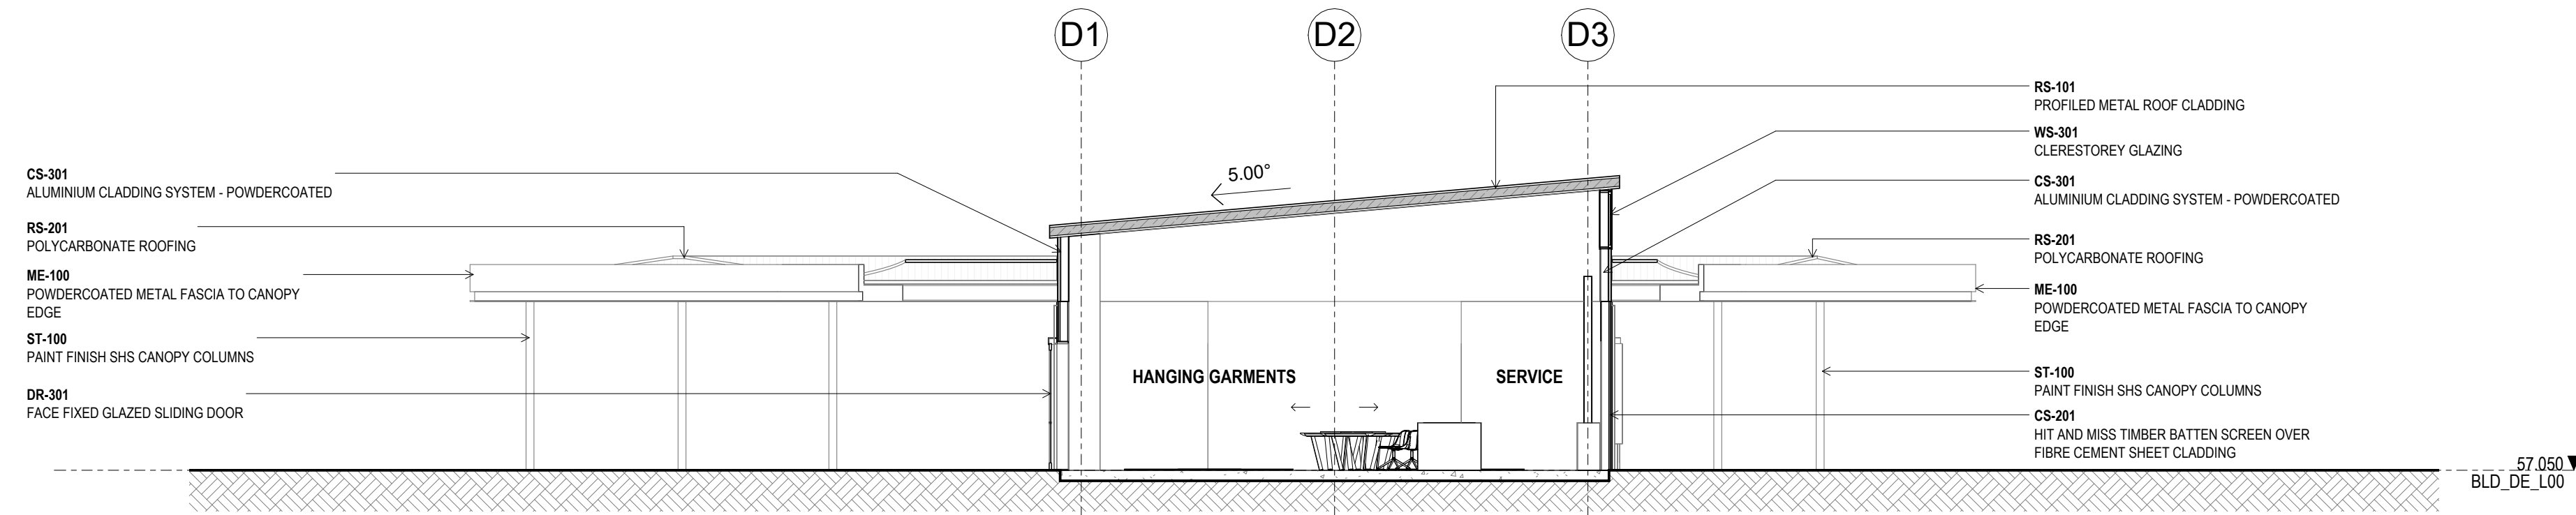



1 BUILDING D CROSS SECTION
D-A10.01 1:100

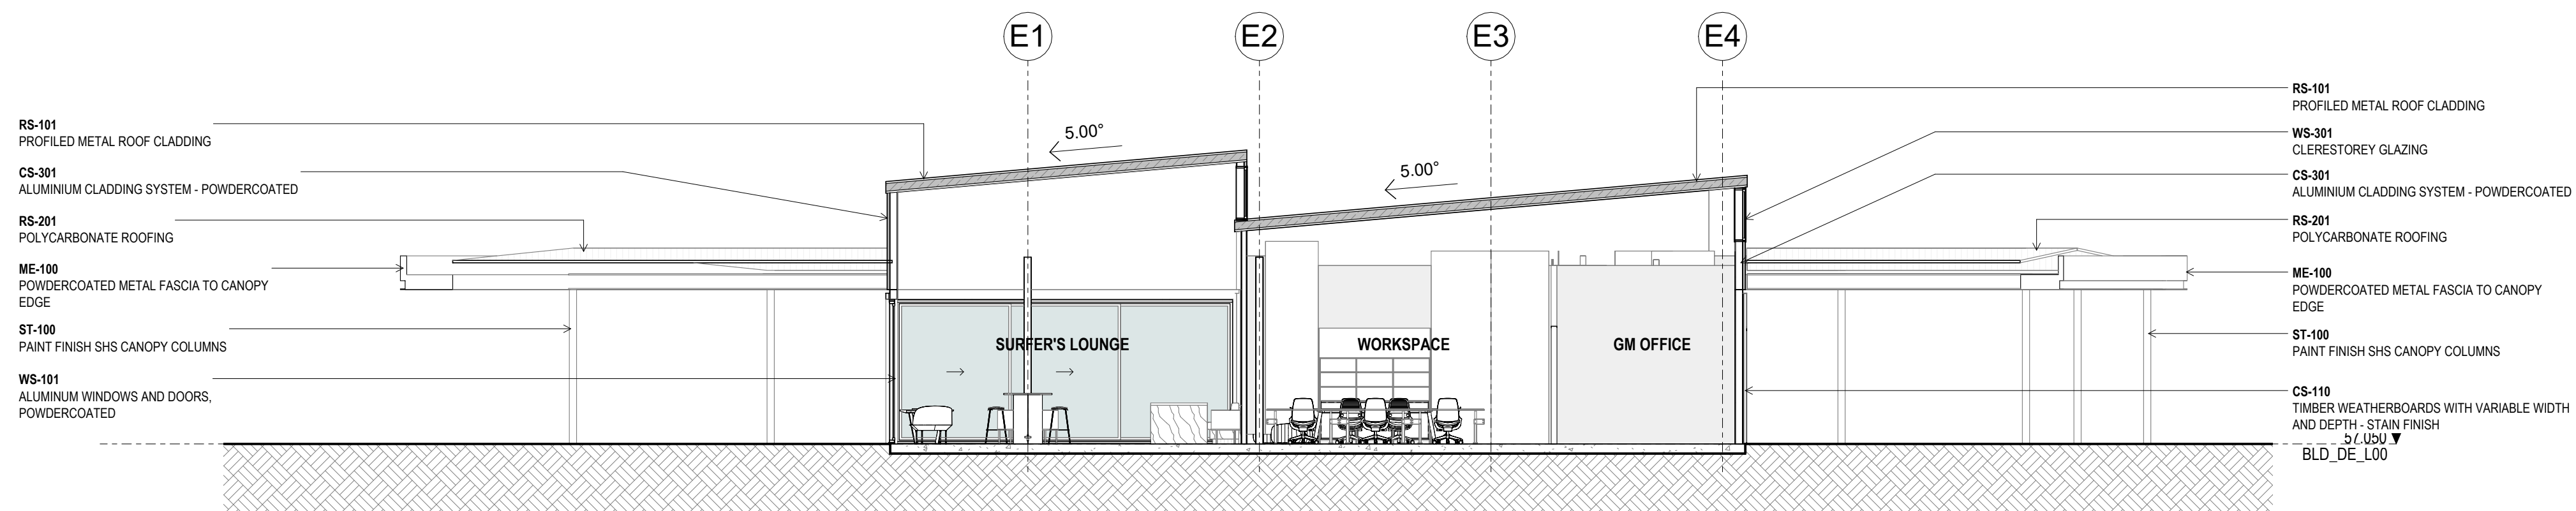

2 BUILDING E CROSS SECTION
D-A10.01 1:100

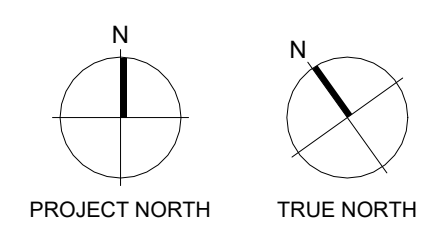

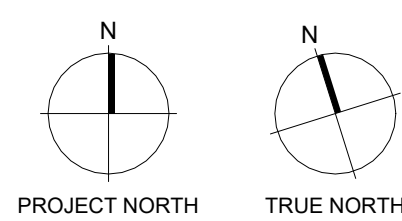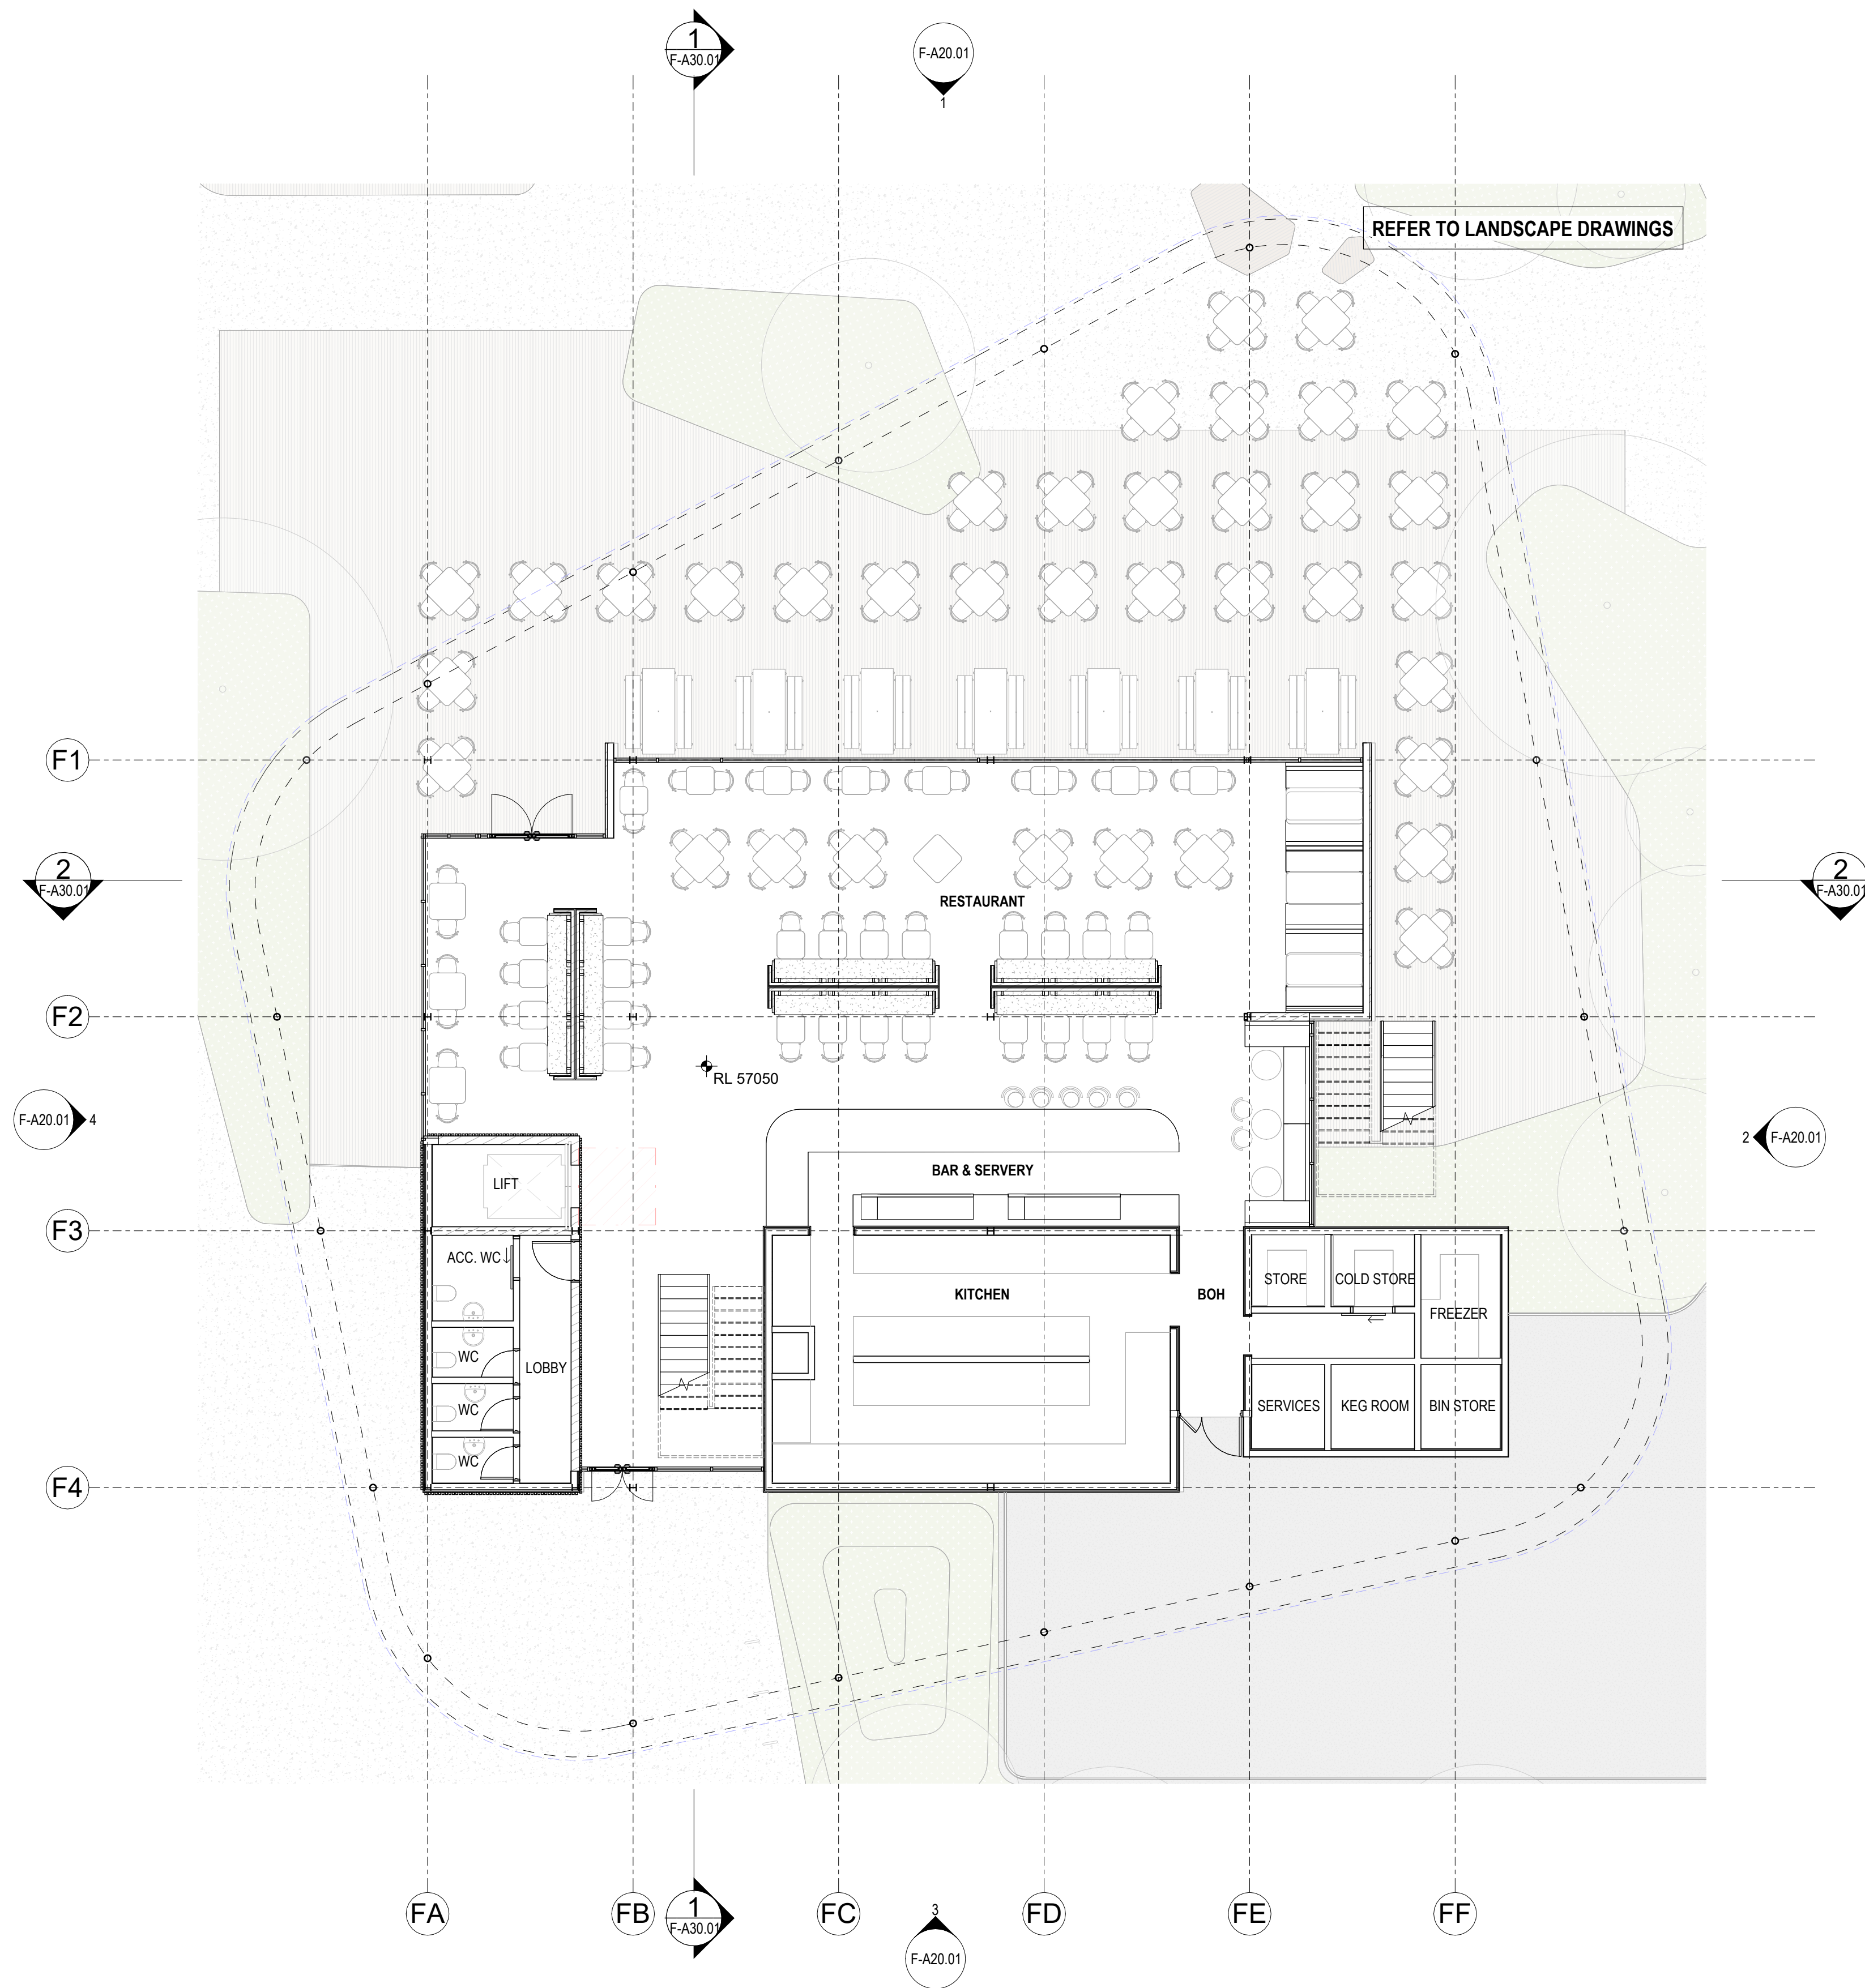


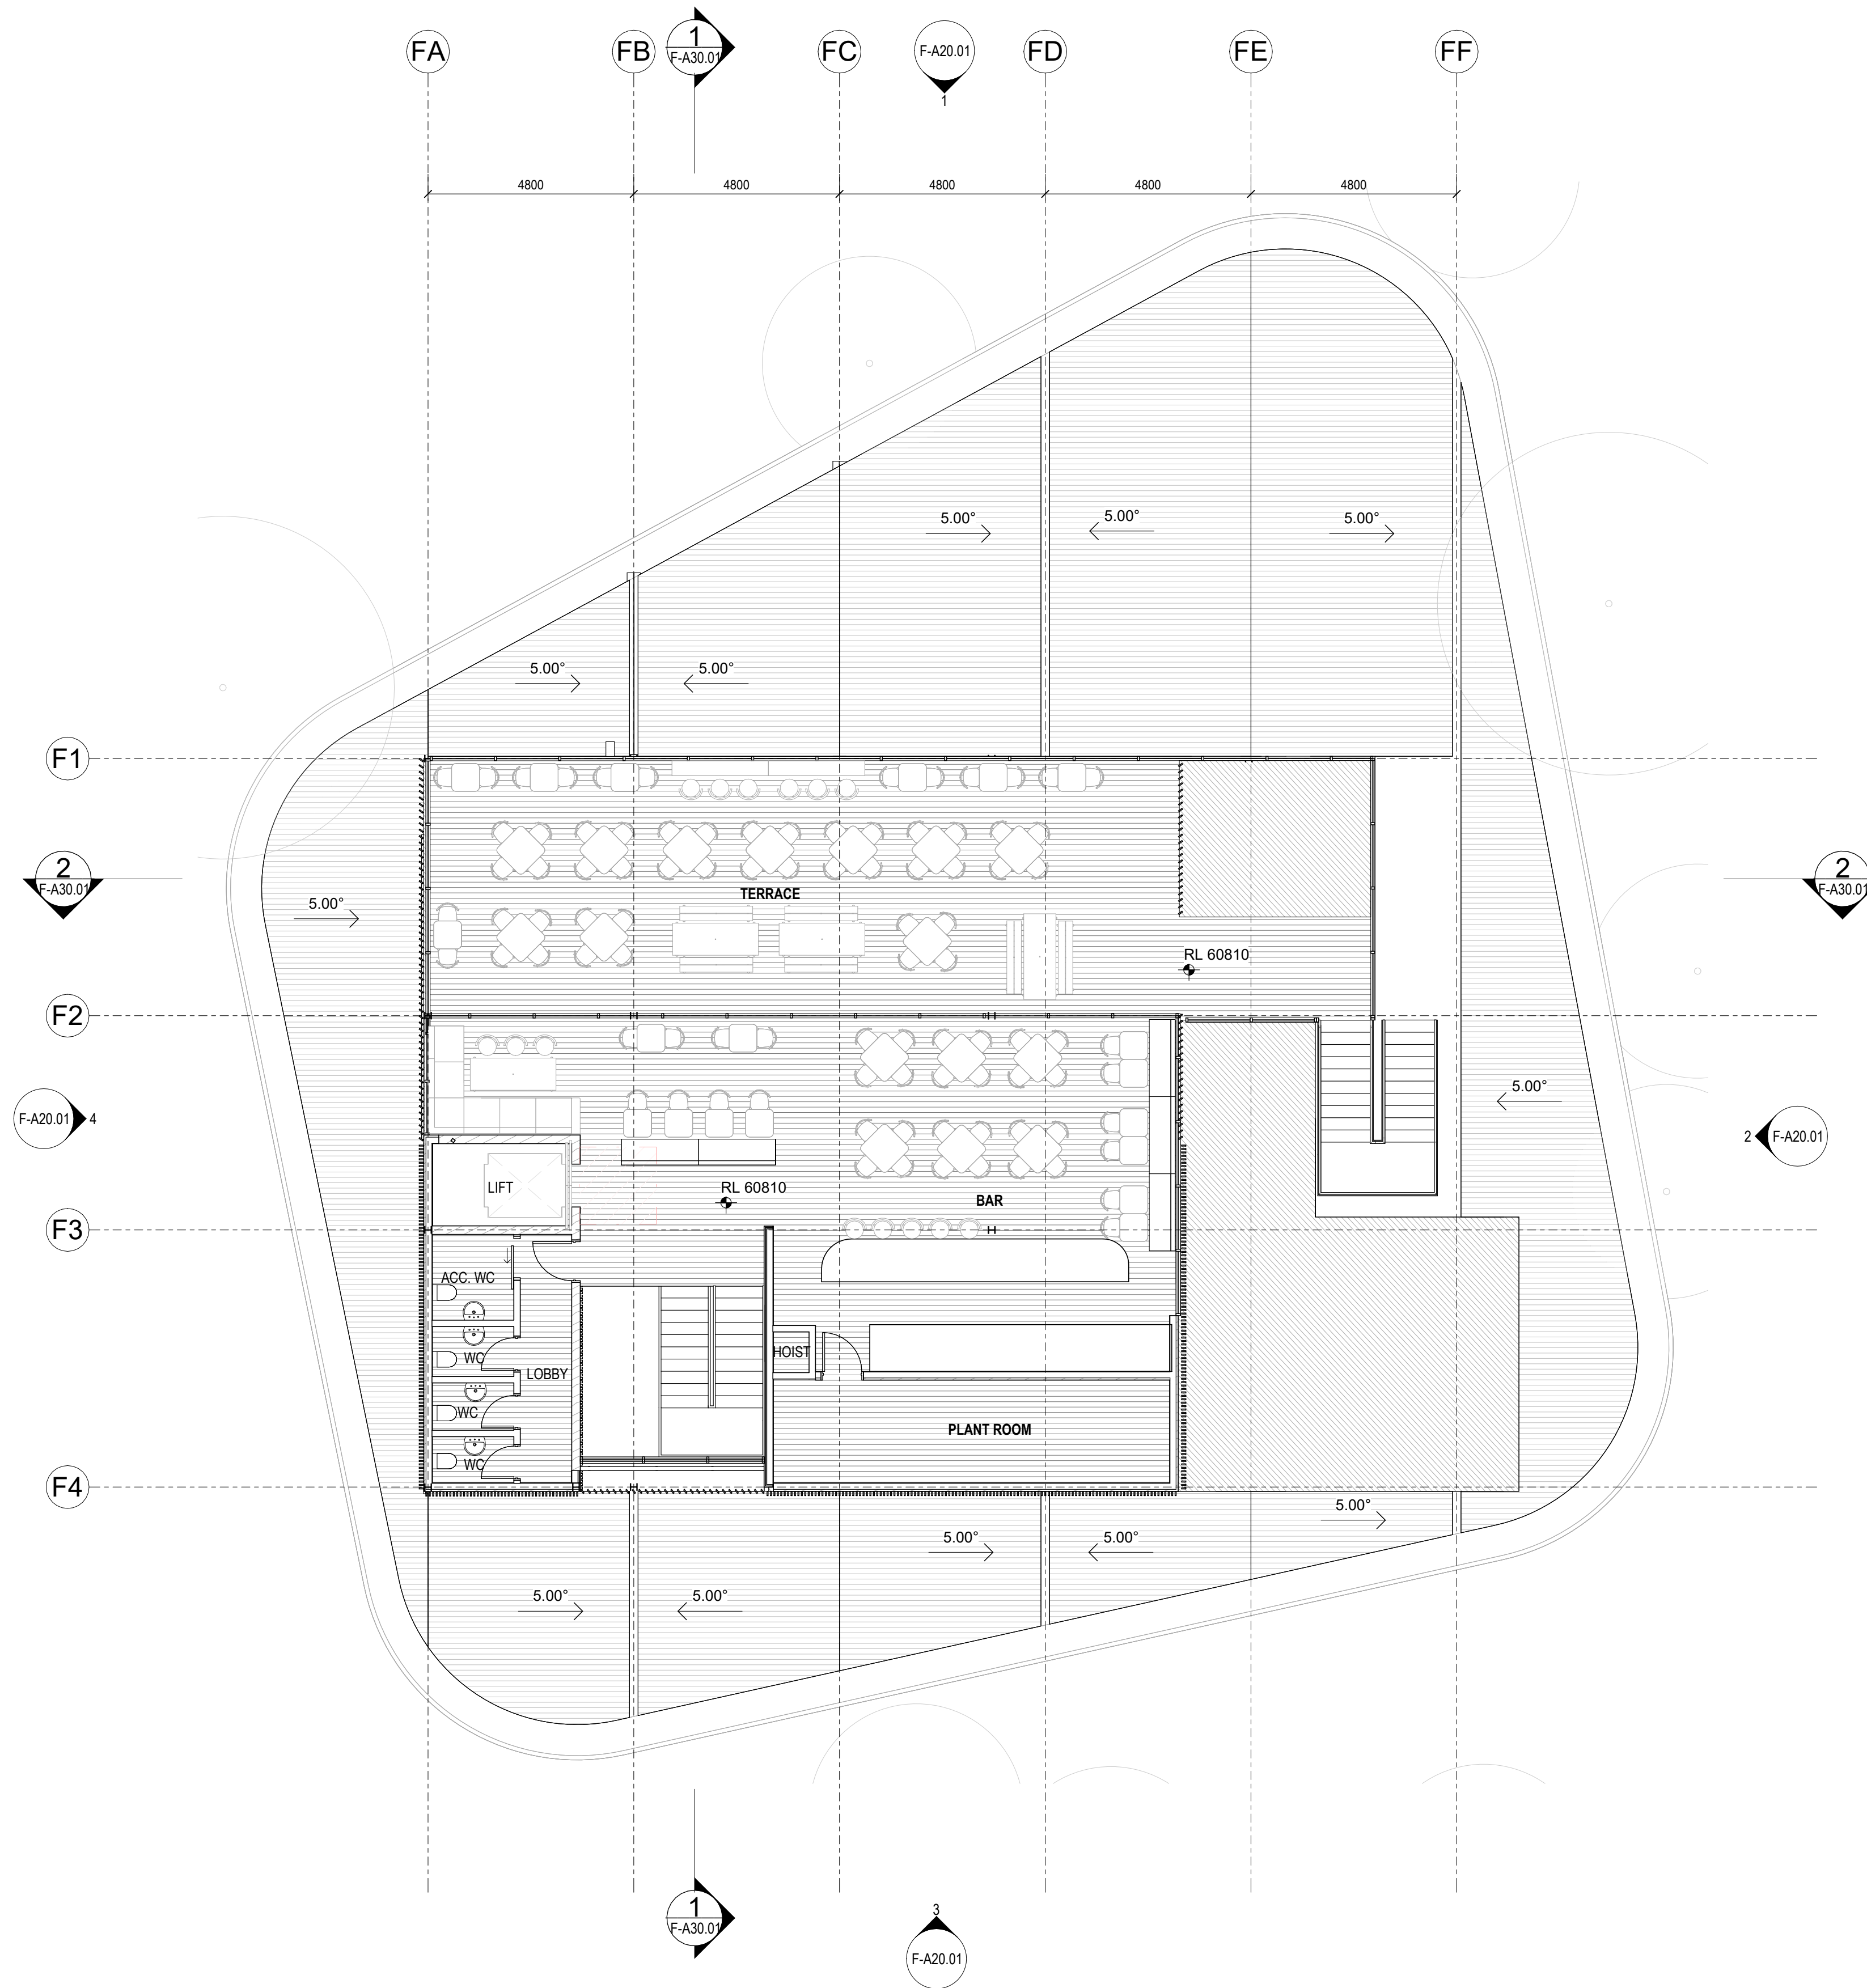

Warren and Mahoney Architects
New Zealand Ltd
Ground Floor, Mason Bros.
139 Pakenham Street West
Wynyard Quarter
Auckland 1010
New Zealand
Phone + 64 9 309 4894
Registered Architects and Designers
www.warrenandmahoney.com
WARREN AND MAHONEY

Revisions

Notes

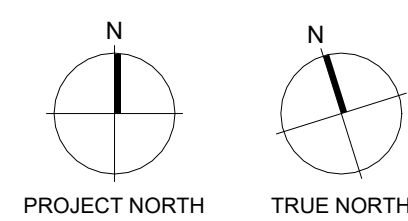

Consultants

Inovo Projects Ltd
Project Manager
Enovate
Structural Engineer
Mesh
Mechanical Engineer
Fire Engineer
Mesh
Electrical Engineer

Client

Adventur

Project Title

AUCKLAND SURF PARK
[Click to Edit]
[Click to Edit]

All dimension to be verified on site before producing shop drawings or commencing any work. Do not scale. The copyright of this drawing remains with Warren and Mahoney Architects New Zealand Ltd.

Drawing Title

FLOOR PLAN - L01 - FOOD & BEVERAGE

Drawing Status

WORK IN PROGRESS

Drawing Details



Scale 1 : 100@A1
Date 25/09/2025 3:31:50 pm
Job No [Click to Edit]
Author
Checked Checker


Drawing No

F-A10.01


Revision



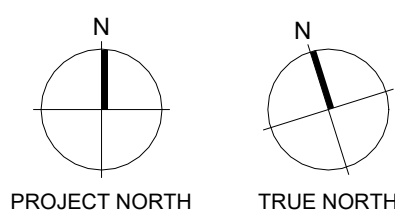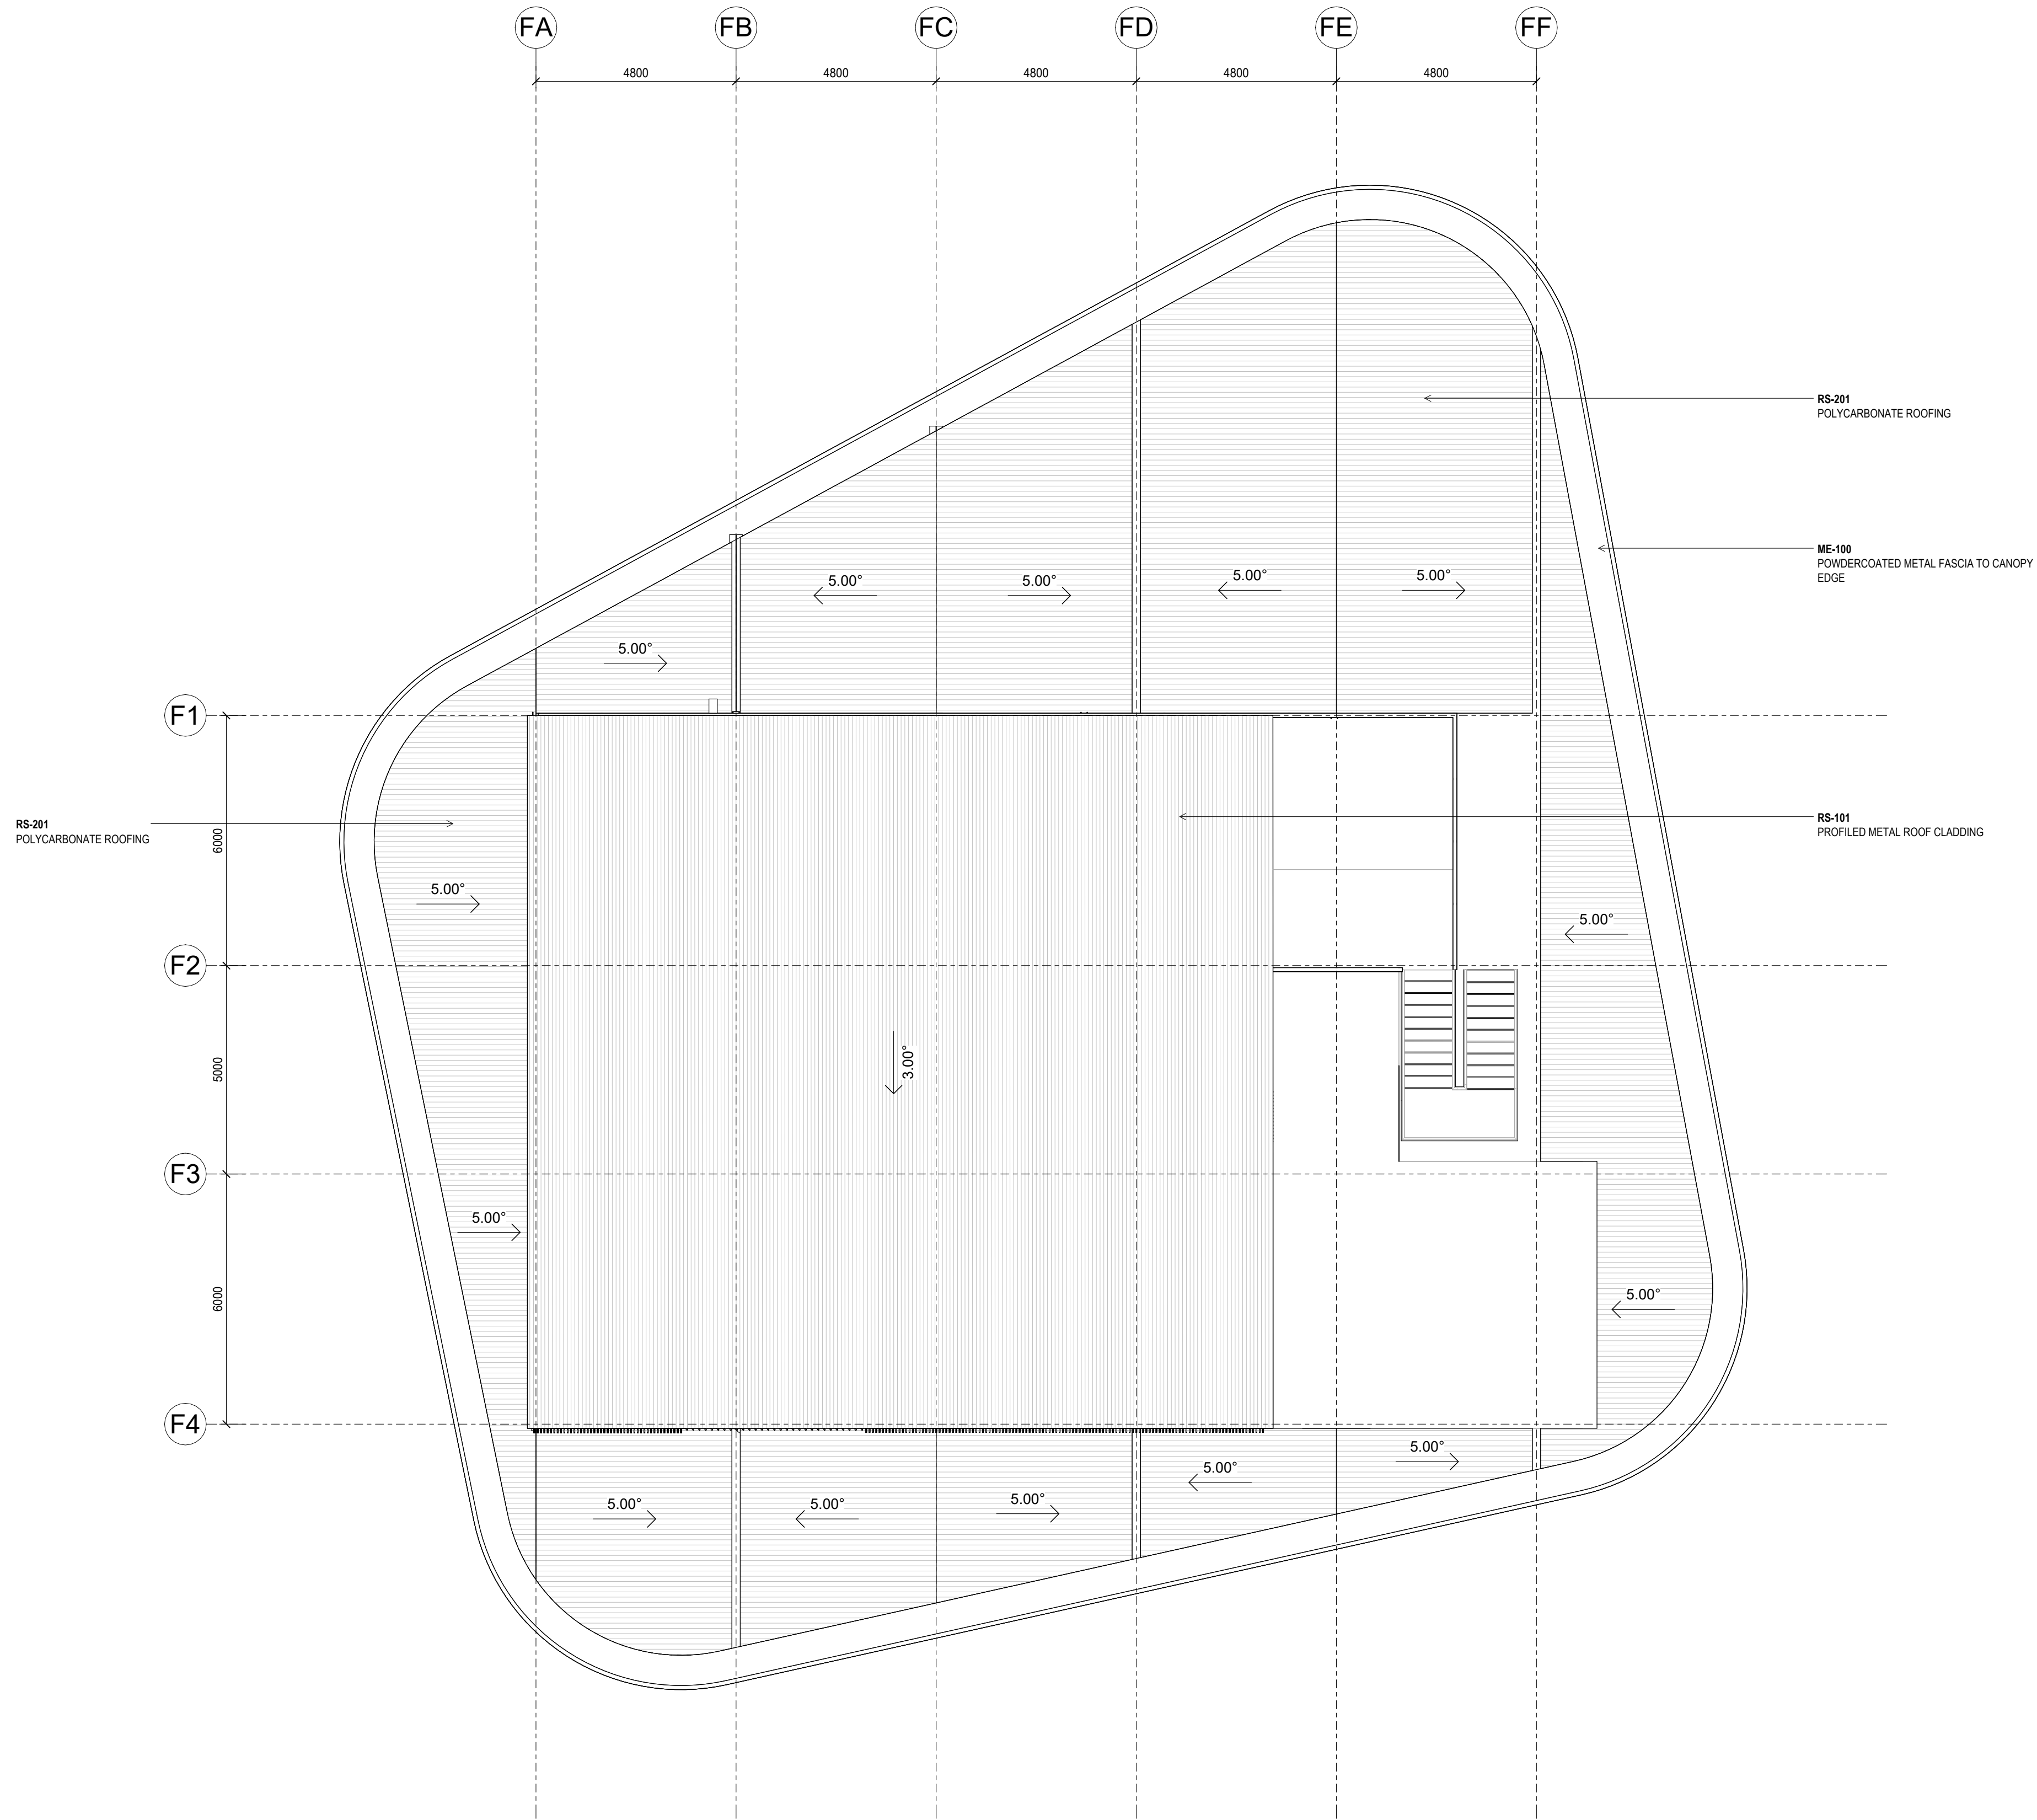


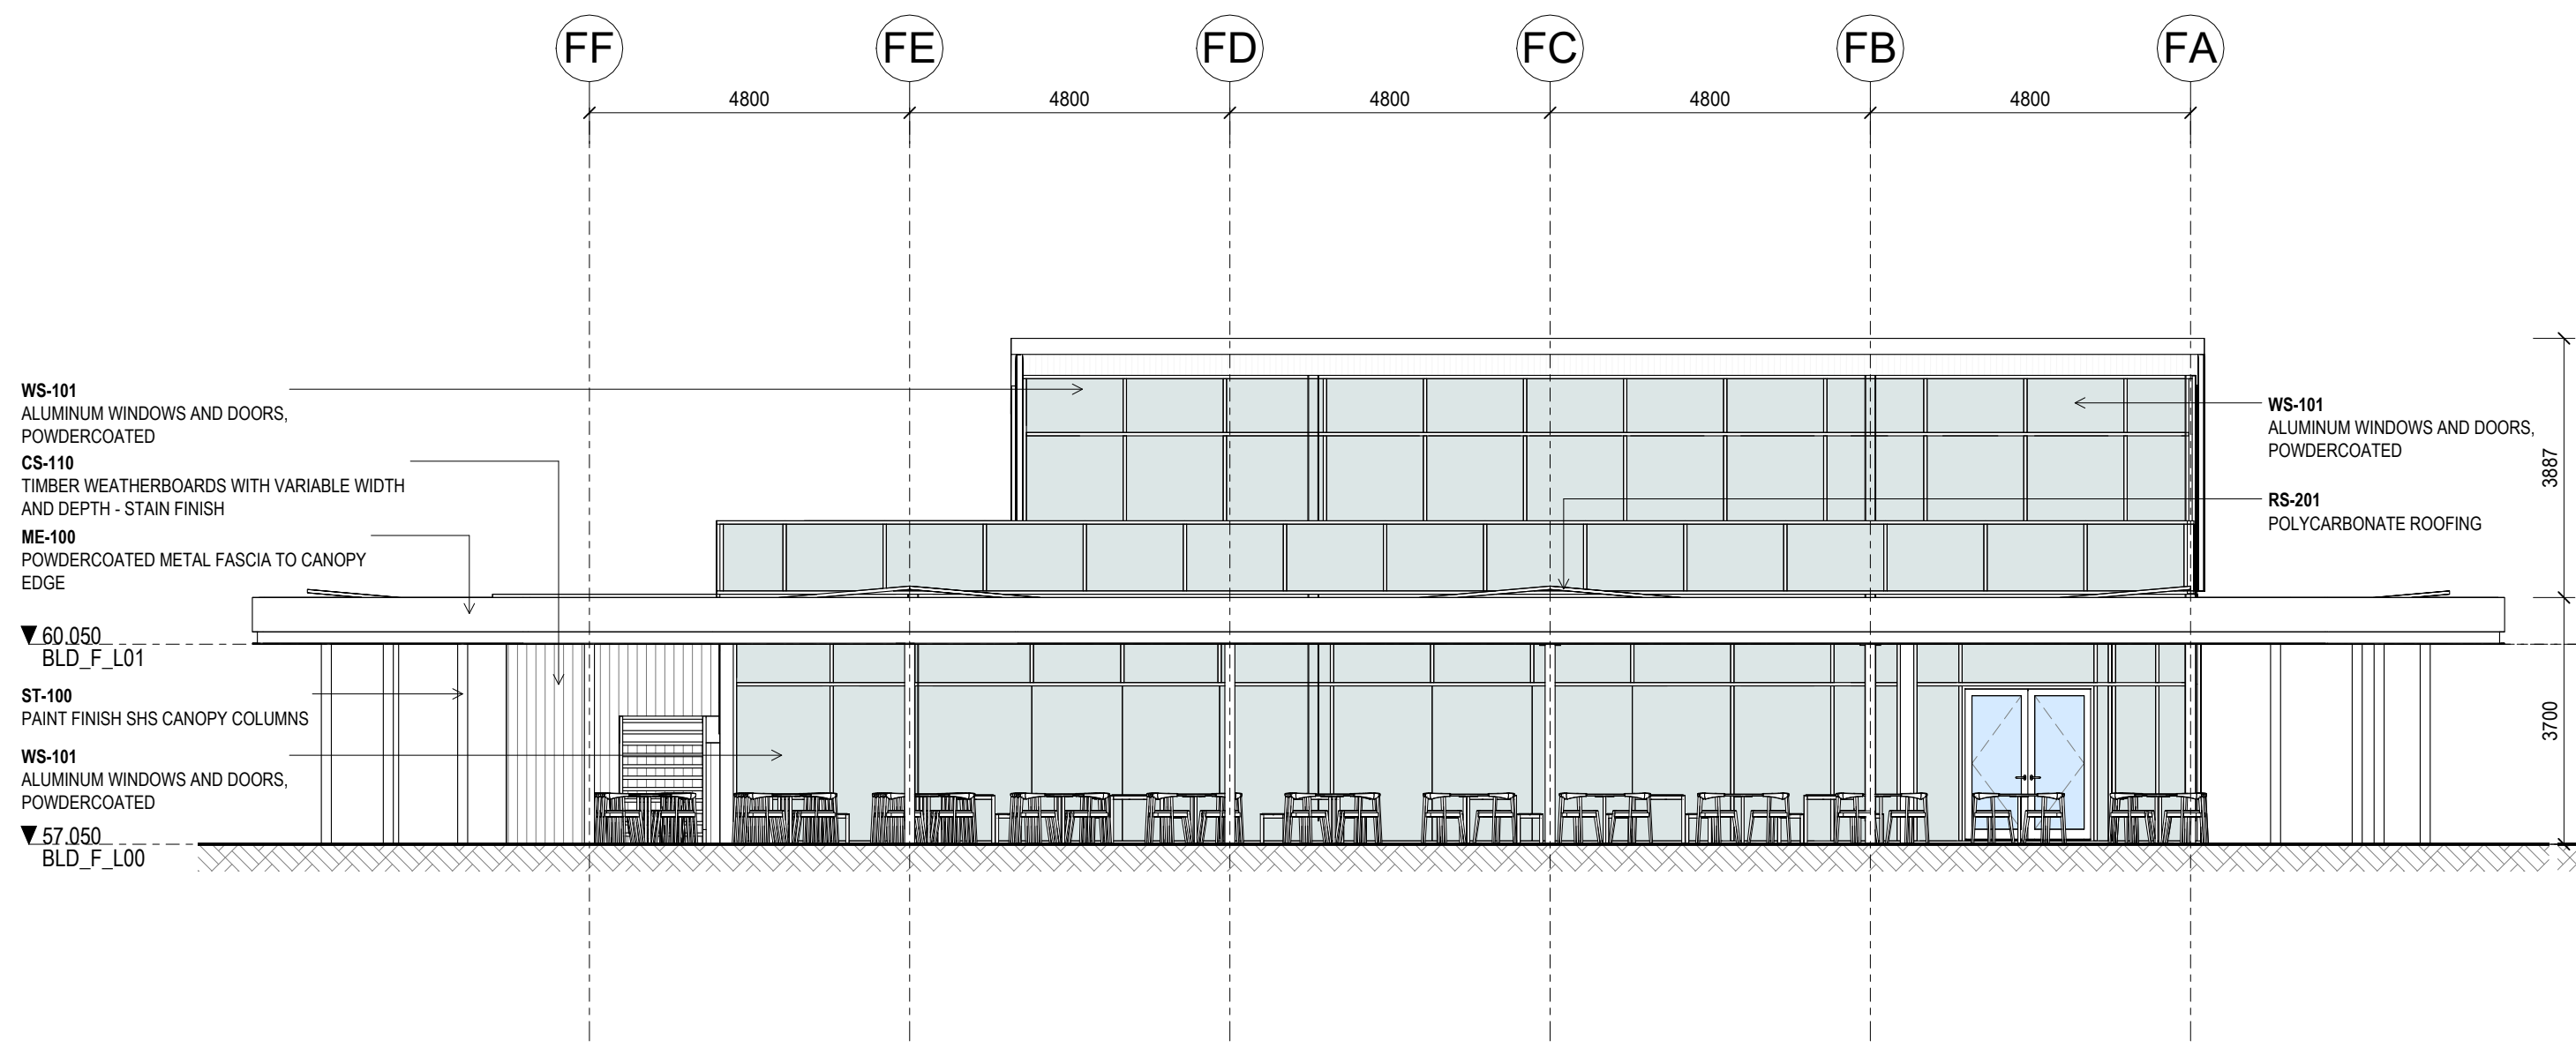


1 NORTH ELEVATION
F-A10.00 1:100

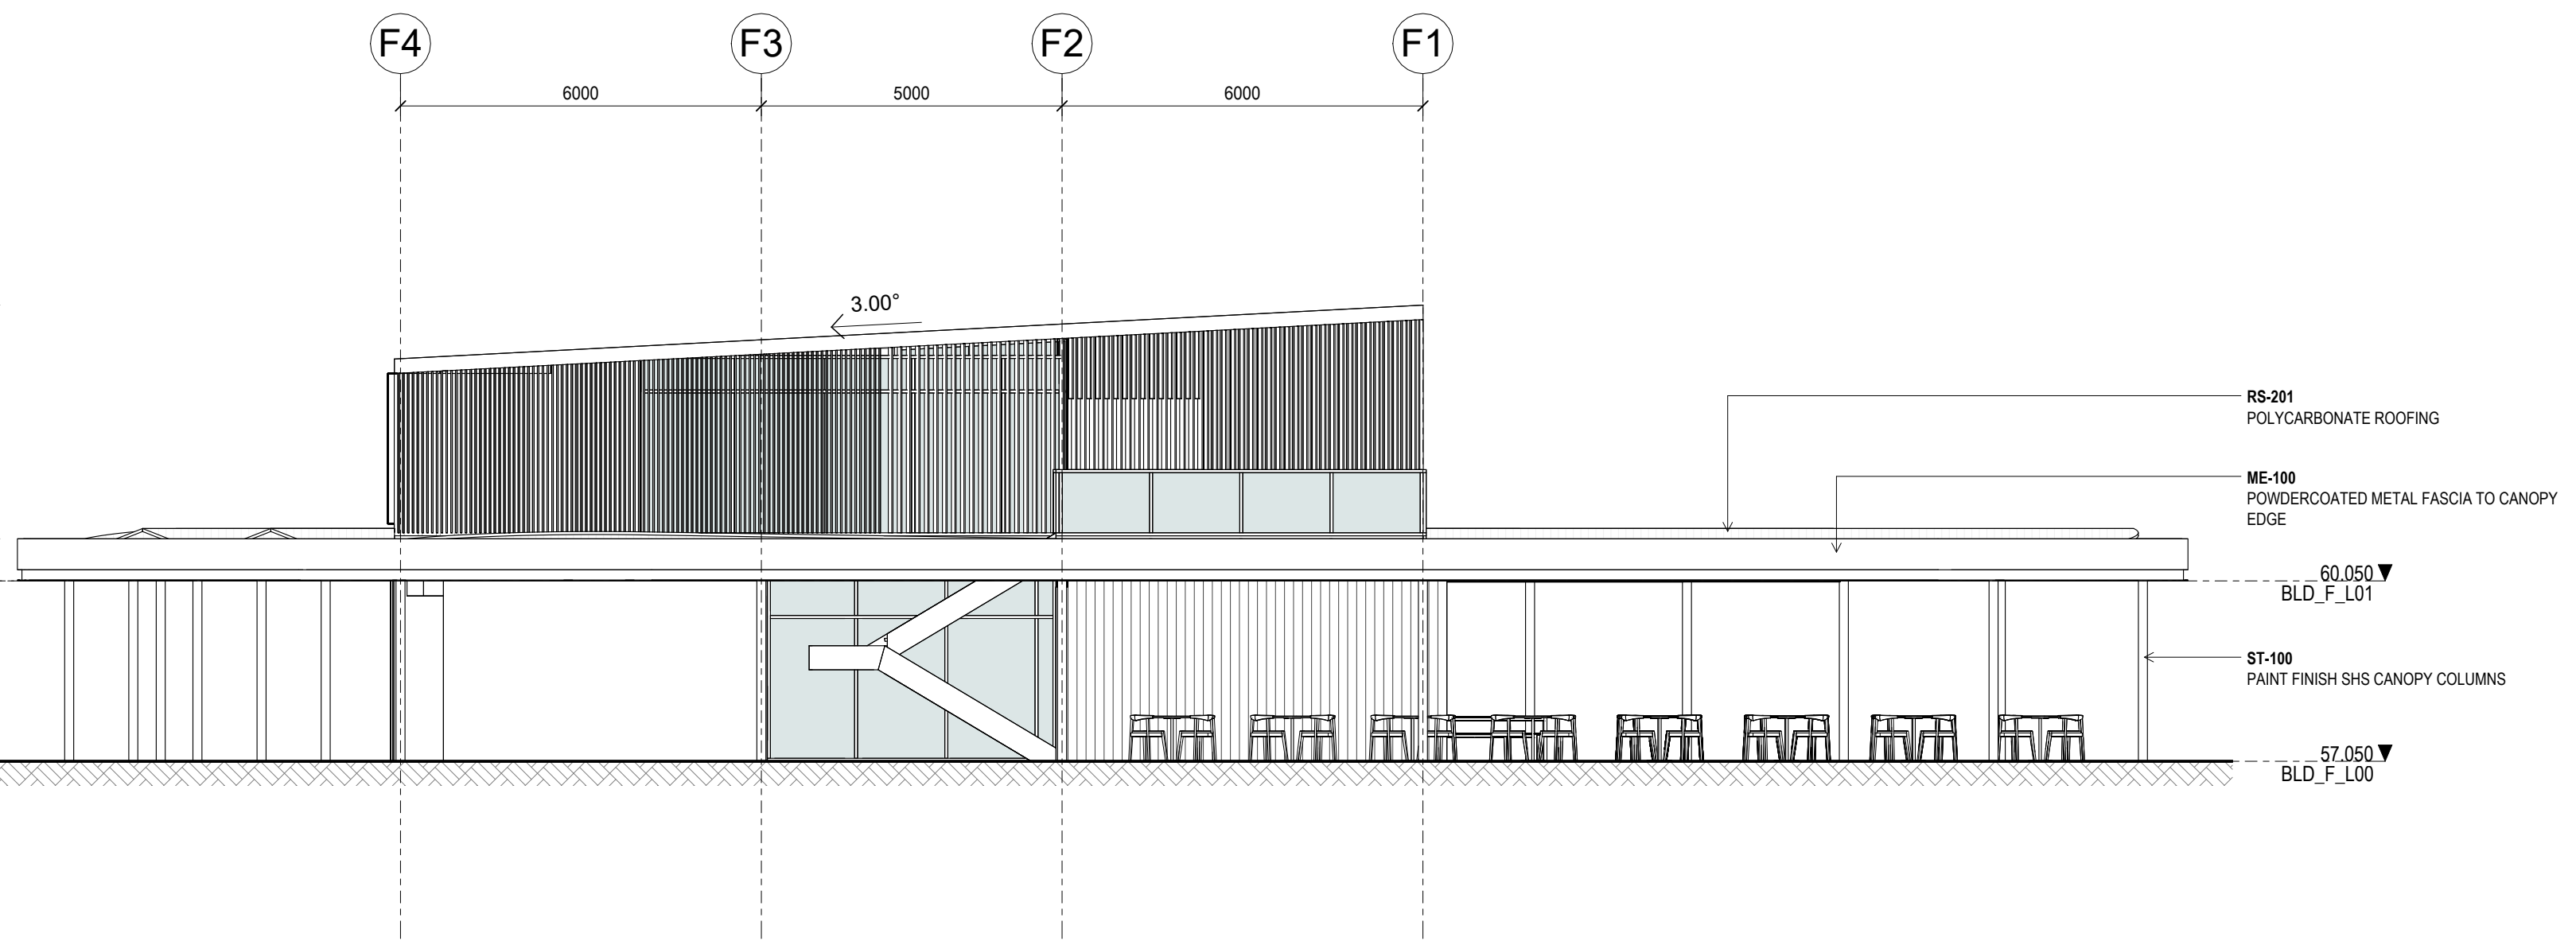

2 EAST ELEVATION
F-A10.00 1:100

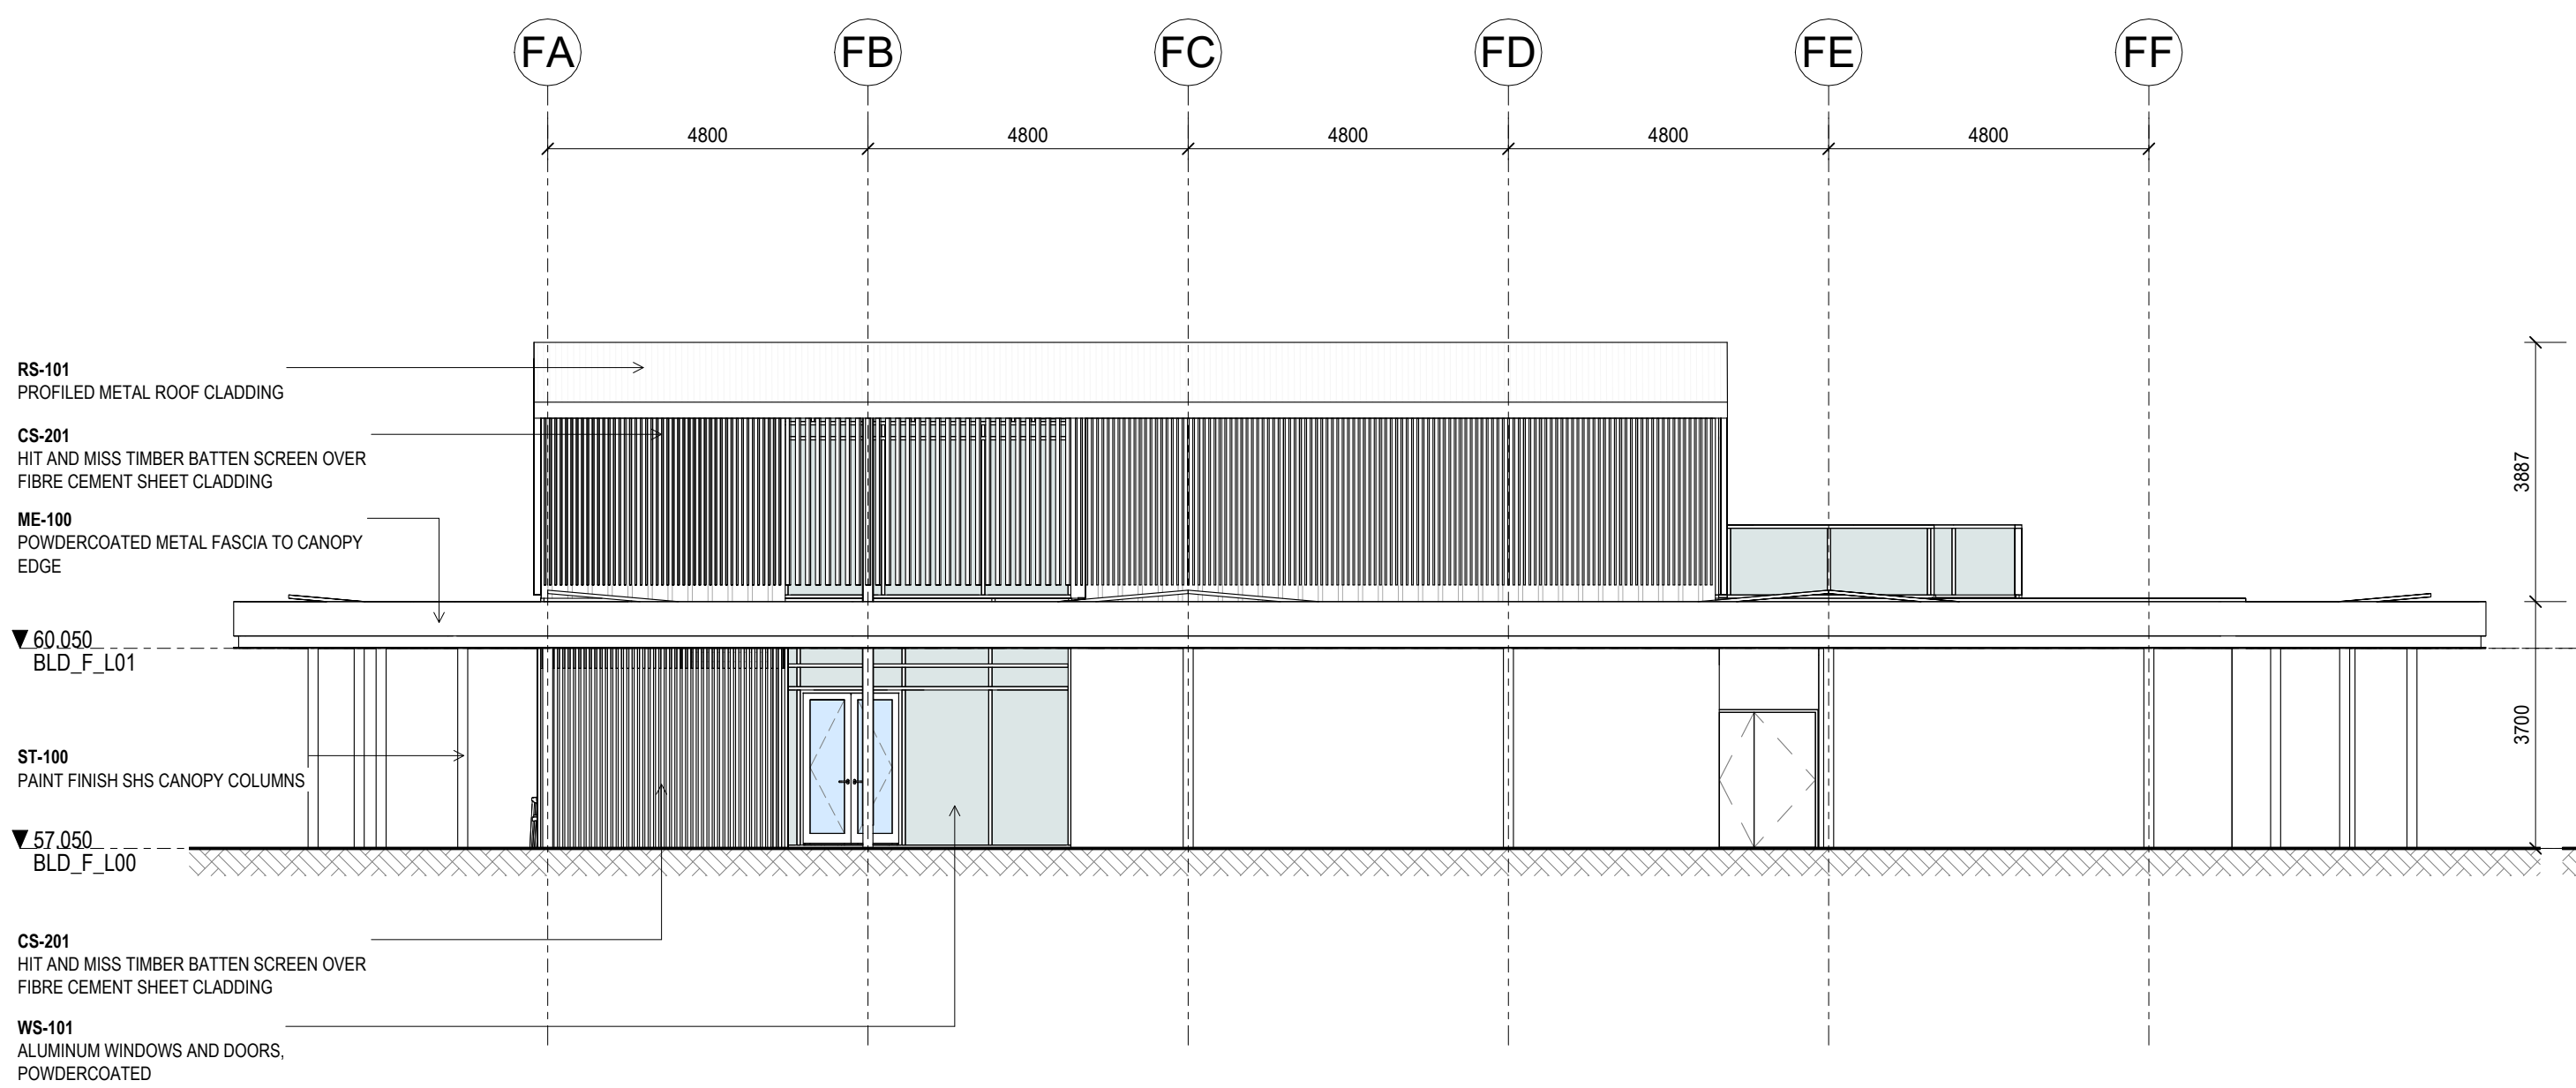

3 SOUTH ELEVATION
F-A10.00 1:100

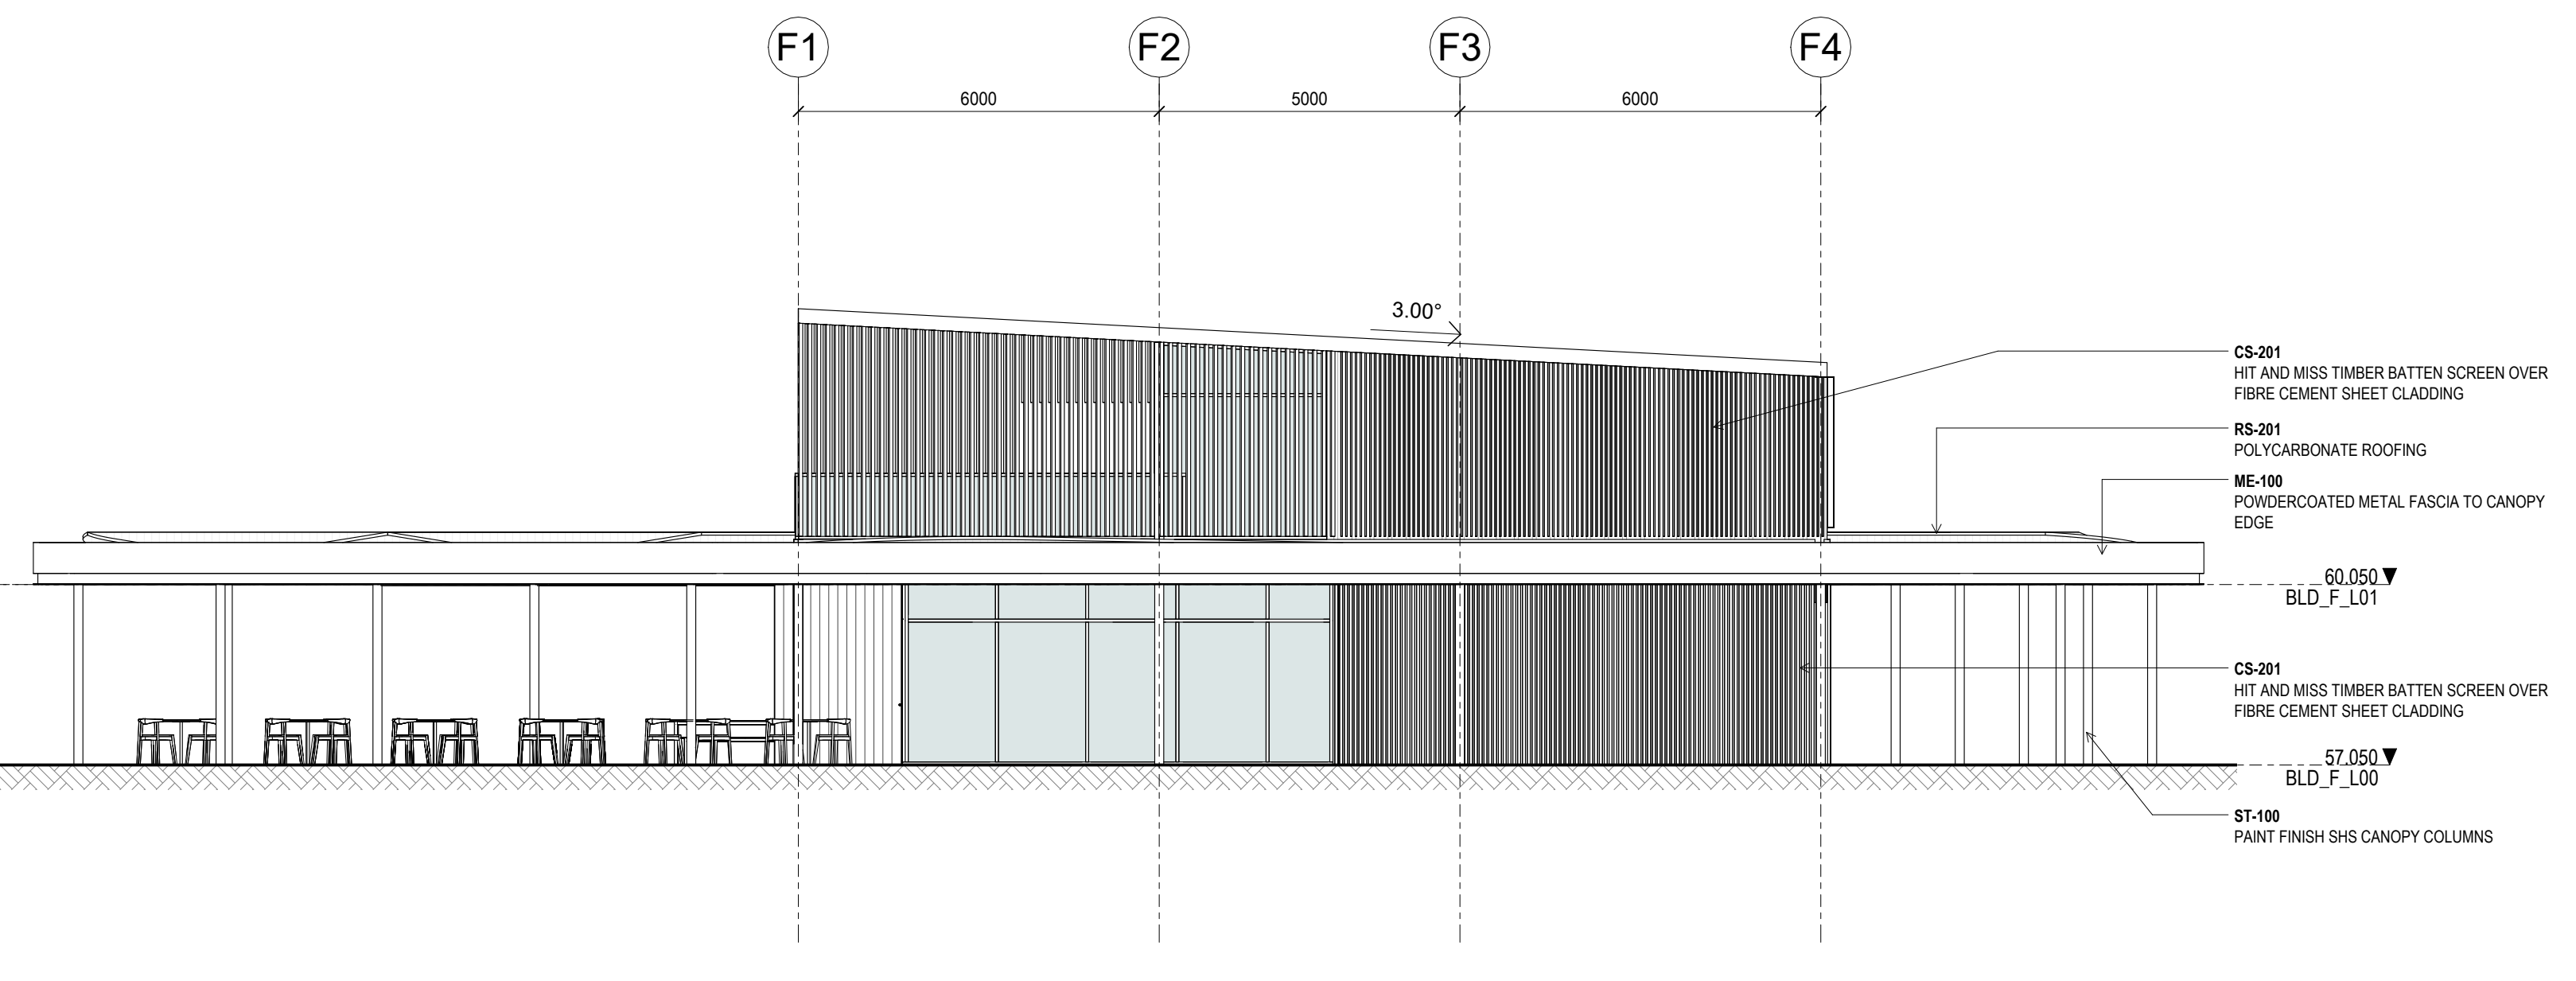


4 WEST ELEVATION
F-A10.00 1:100

Warren and Mahoney Architects
New Zealand Ltd
Ground Floor, Mason Bros.
139 Pakenham Street West
Wynyard Quarter
Auckland 1010
New Zealand
Phone + 64 9 309 4894
Registered Architects and Designers
www.warrenandmahoney.com
WARREN AND MAHONEY

Revisions

Notes

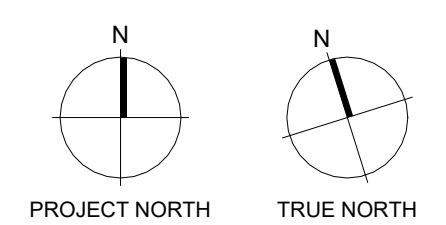

Consultants
Inovo Projects Ltd
Project Manager
Enovate
Structural Engineer
Mesh
Mechanical Engineer
Fire Engineer
Mesh
Electrical Engineer


Client
Adventuur

Project Title
AUCKLAND SURF PARK
[Click to Edit]
[Click to Edit]


All dimension to be verified on site before producing shop drawings or commencing any work. Do not scale. The copyright of this drawing remains with Warren and Mahoney Architects New Zealand Ltd.

Drawing Title
ELEVATIONS - FOOD & BEVERAGE
Drawing Status
WORK IN PROGRESS


Drawing Details
Scale 1:100@A1
Date 25/09/2025 3:32:05 pm
Job No [Click to Edit]
Drawn Author
Checked Checker
Drawing No F-A20.01
Revision

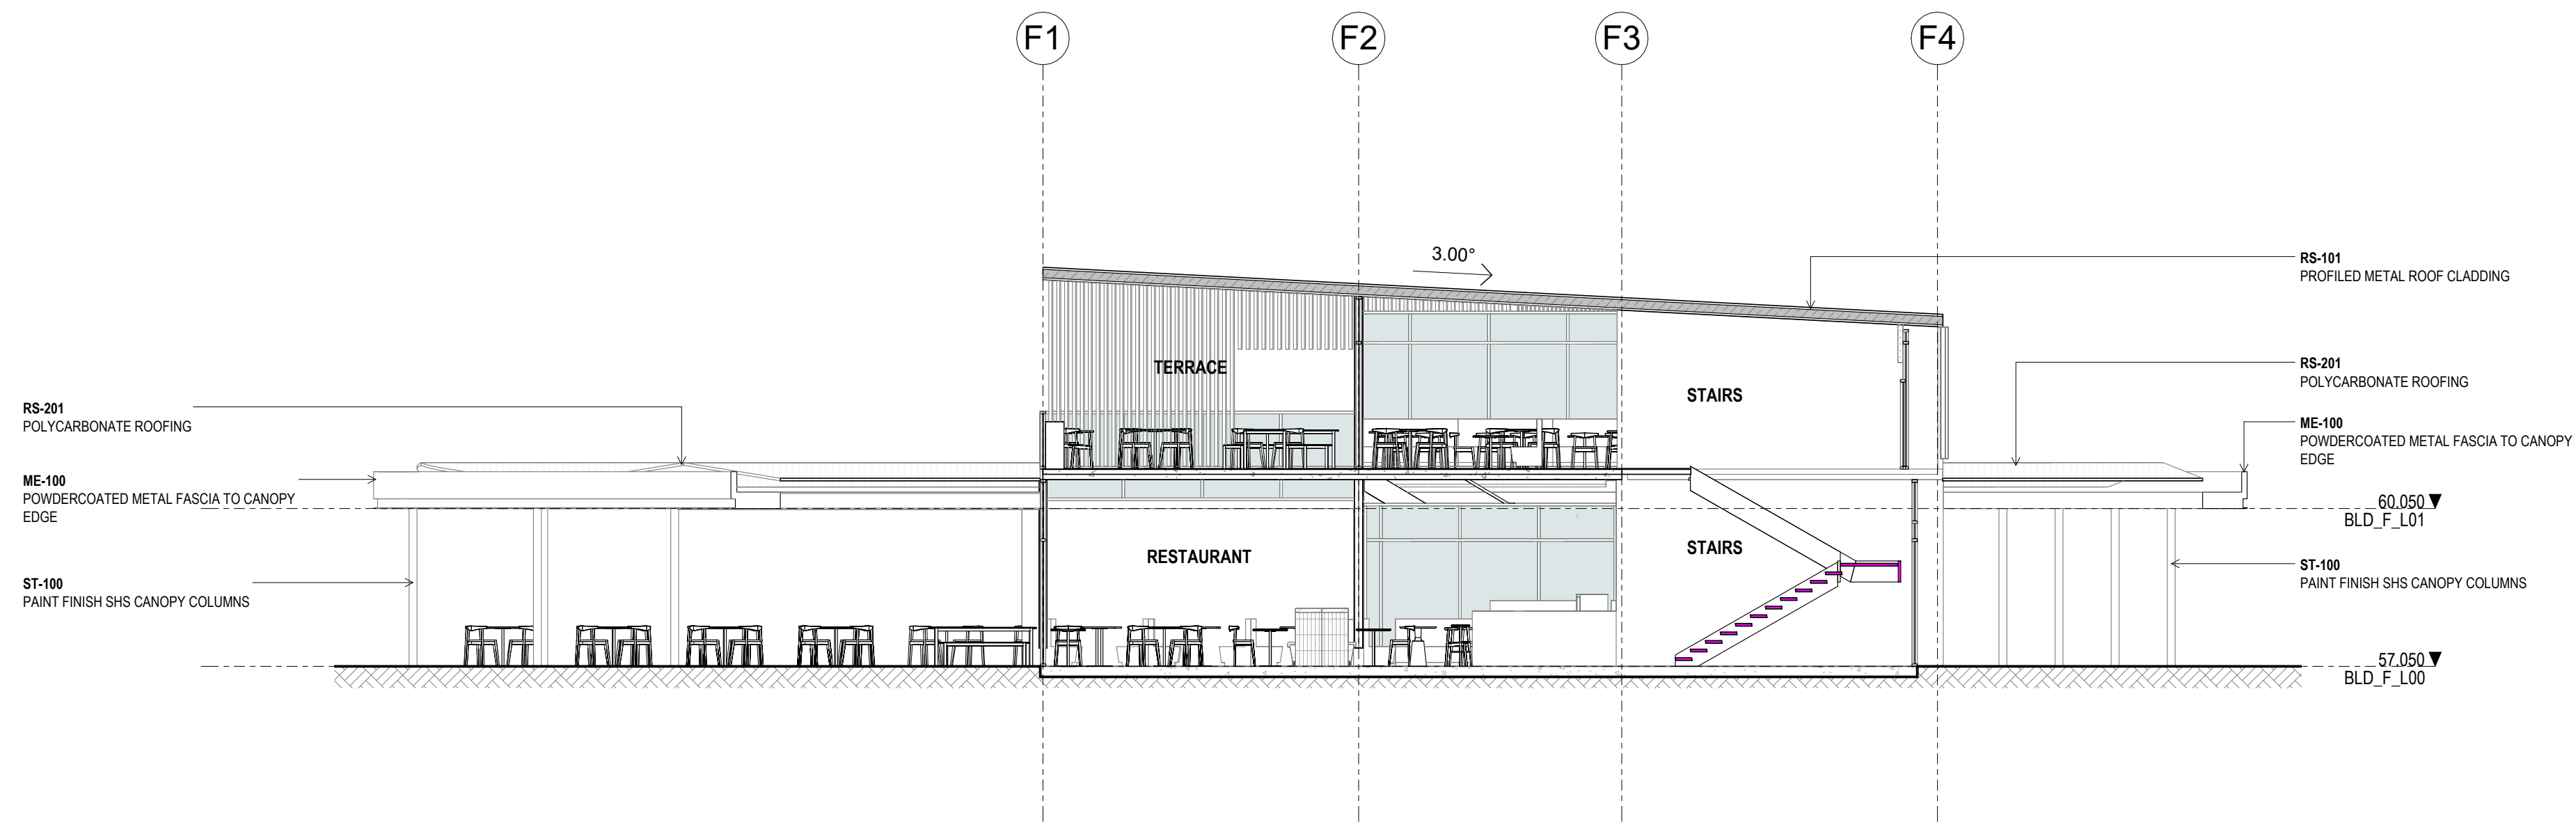

1 CROSS SECTION
F-A10.00 1:100

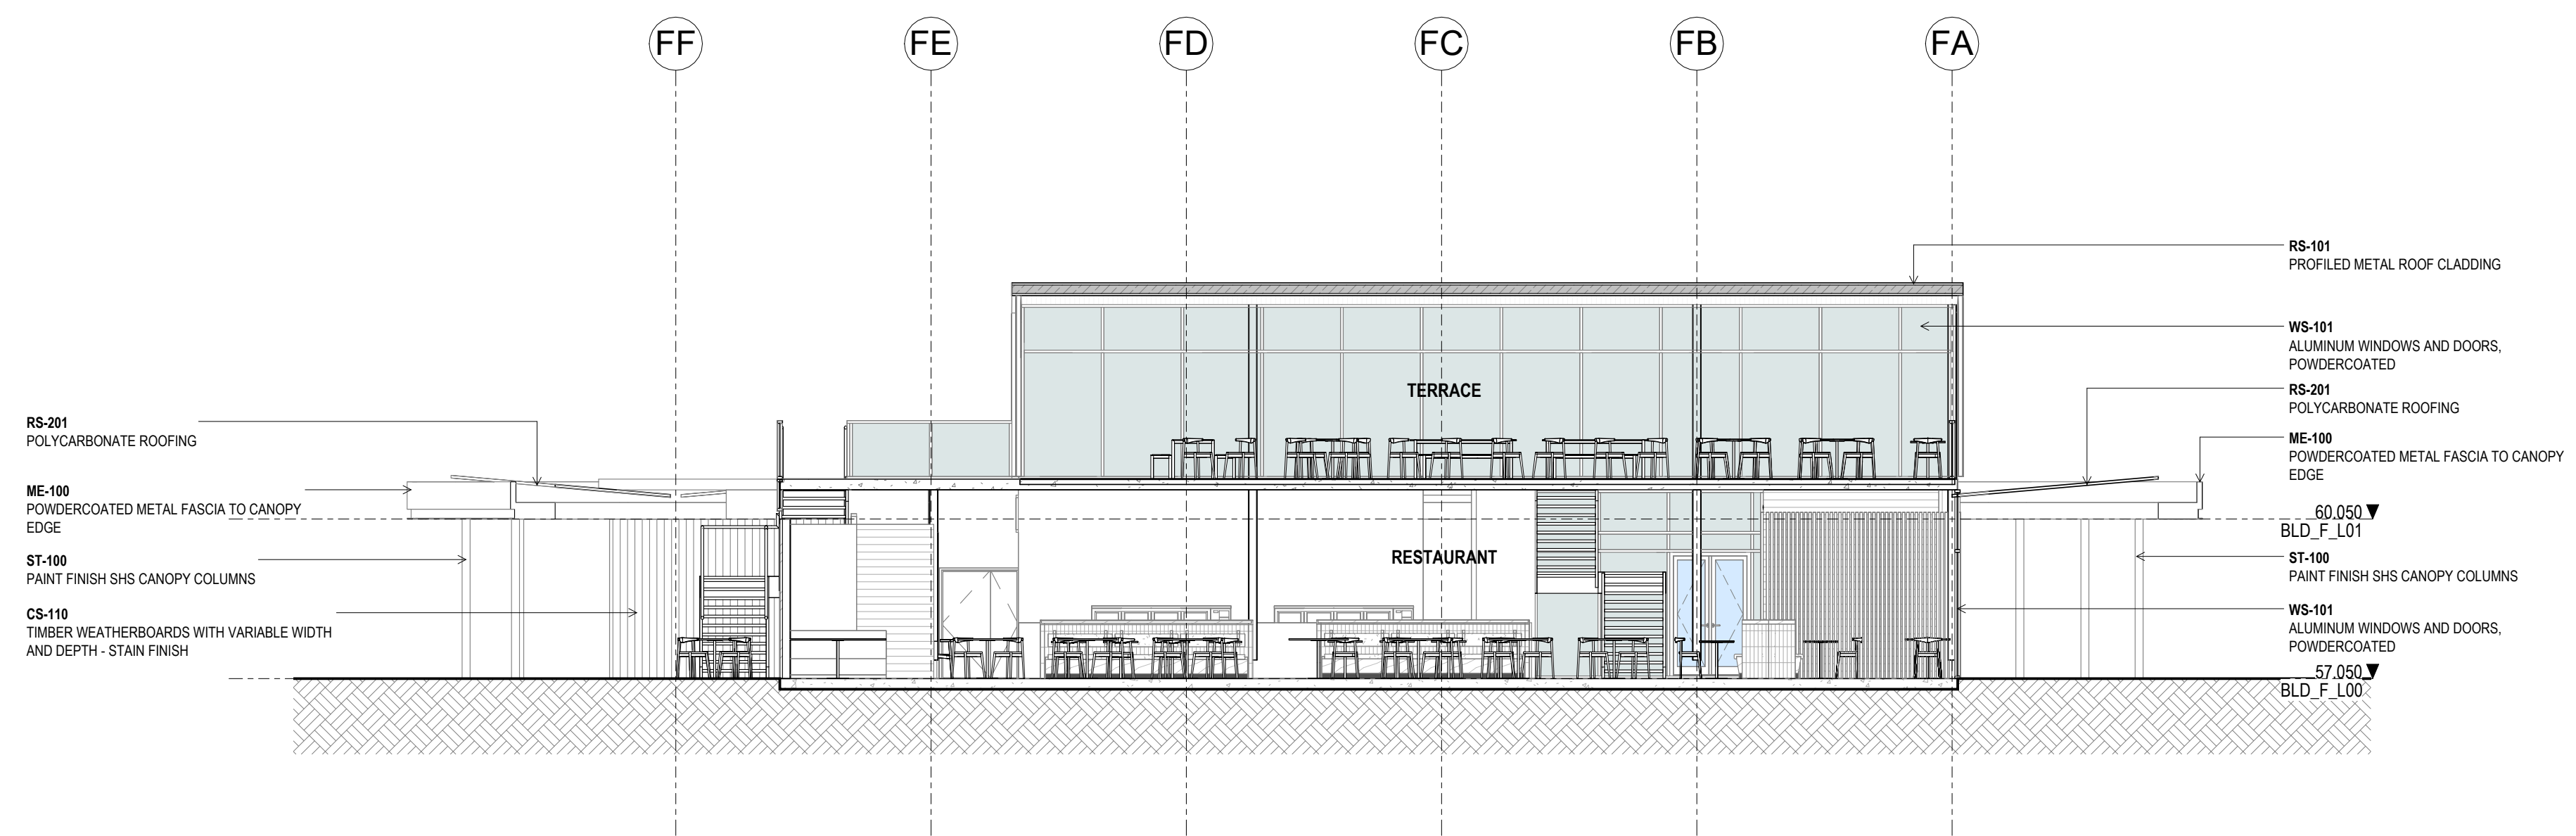

2 CROSS SECTION 2
F-A10.00 1:100

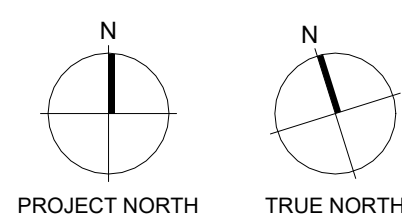



REFER TO LANDSCAPE DRAWINGS

G-A20.02 2


1 G-A20.02

3
G-A20.01

Warren and Mahoney Architects
New Zealand Ltd
Ground Floor, Mason Bros.
139 Pakenham Street West
Wynyard Quarter
Auckland 1010
New Zealand
Phone + 64 9 309 4894
Registered Architects and Designers
www.warrenandmahoney.com
WARREN AND MAHONEY

Revisions

Notes

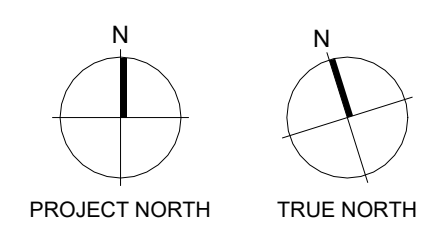

Consultants
Inovo Projects Ltd
Project Manager
Enovate
Structural Engineer
Mesh
Mechanical Engineer
Fire Engineer
Mesh
Electrical Engineer

Client
Adventuur

Project Title
AUCKLAND SURF
PARK
[Click to Edit]
[Click to Edit]


All dimension to be verified on site before producing shop drawings or commencing any work. Do not scale. The copyright of this drawing remains with Warren and Mahoney Architects New Zealand Ltd.

Drawing Title
FLOOR PLAN LEVEL
00 - HOTEL

Drawing Status
WORK IN PROGRESS

Drawing Details
Scale 1 : 100@ A1
Date 25/09/2025 4:04:58 pm
Job No 10076
Drawn WM
Checked WM


Drawing No
G-A10.01
Revision

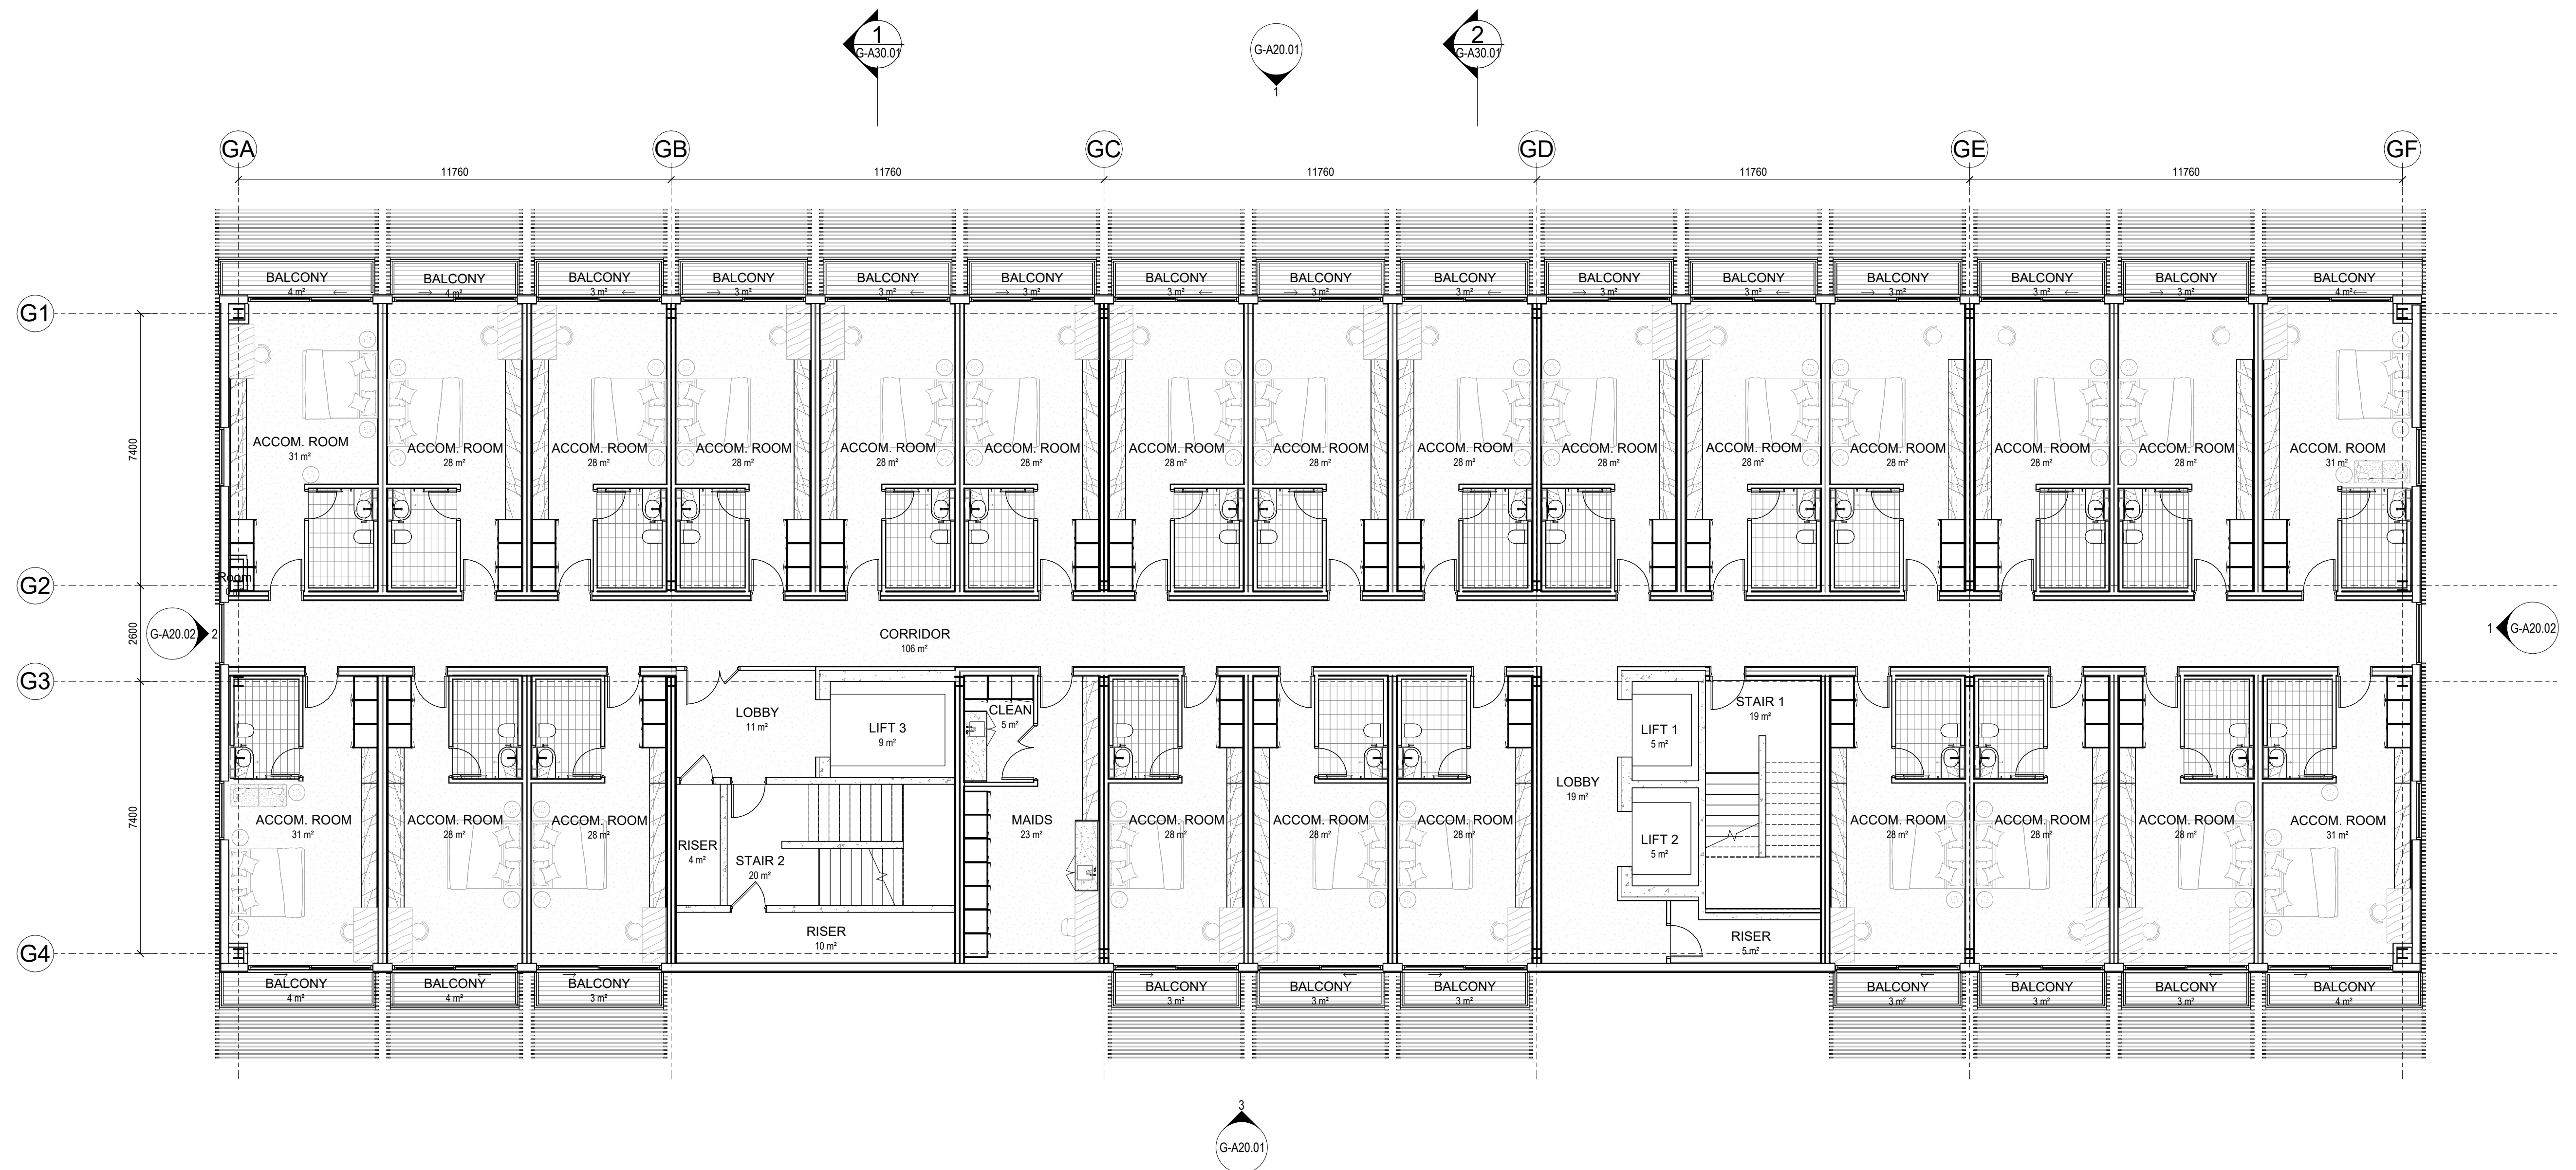

Warren and Mahoney Architects
New Zealand Ltd
Ground Floor, Mason Bros.
139 Pakenham Street West
Wynyard Quarter
Auckland 1010
New Zealand
Phone + 64 9 309 4894
Registered Architects and Designers
www.warrenandmahoney.com
WARREN AND MAHONEY

Revisions

Notes

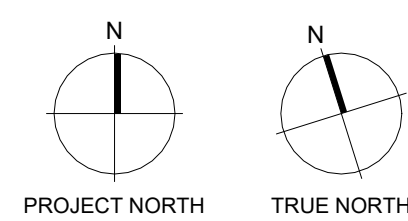

Consultants
Inovo Projects Ltd
Project Manager
Enovate
Structural Engineer
Mesh
Mechanical Engineer
Fire Engineer
Mesh
Electrical Engineer

Client
Adventur

Project Title
**AUCKLAND SURF
PARK**
[Click to Edit]
[Click to Edit]


All dimension to be verified on site before producing shop drawings or commencing any work. Do not scale. The copyright of this drawing remains with Warren and Mahoney Architects New Zealand Ltd.

Drawing Title
**FLOOR PLAN TYP.
LEVEL - HOTEL**

Drawing Status
WORK IN PROGRESS

Drawing Details
Scale 1 : 100@ A1
Date 25/09/2025 4:05:01 pm
Job No 10076
Drawn Author
Checked Checker

Drawing No
G-A10.02
Revision

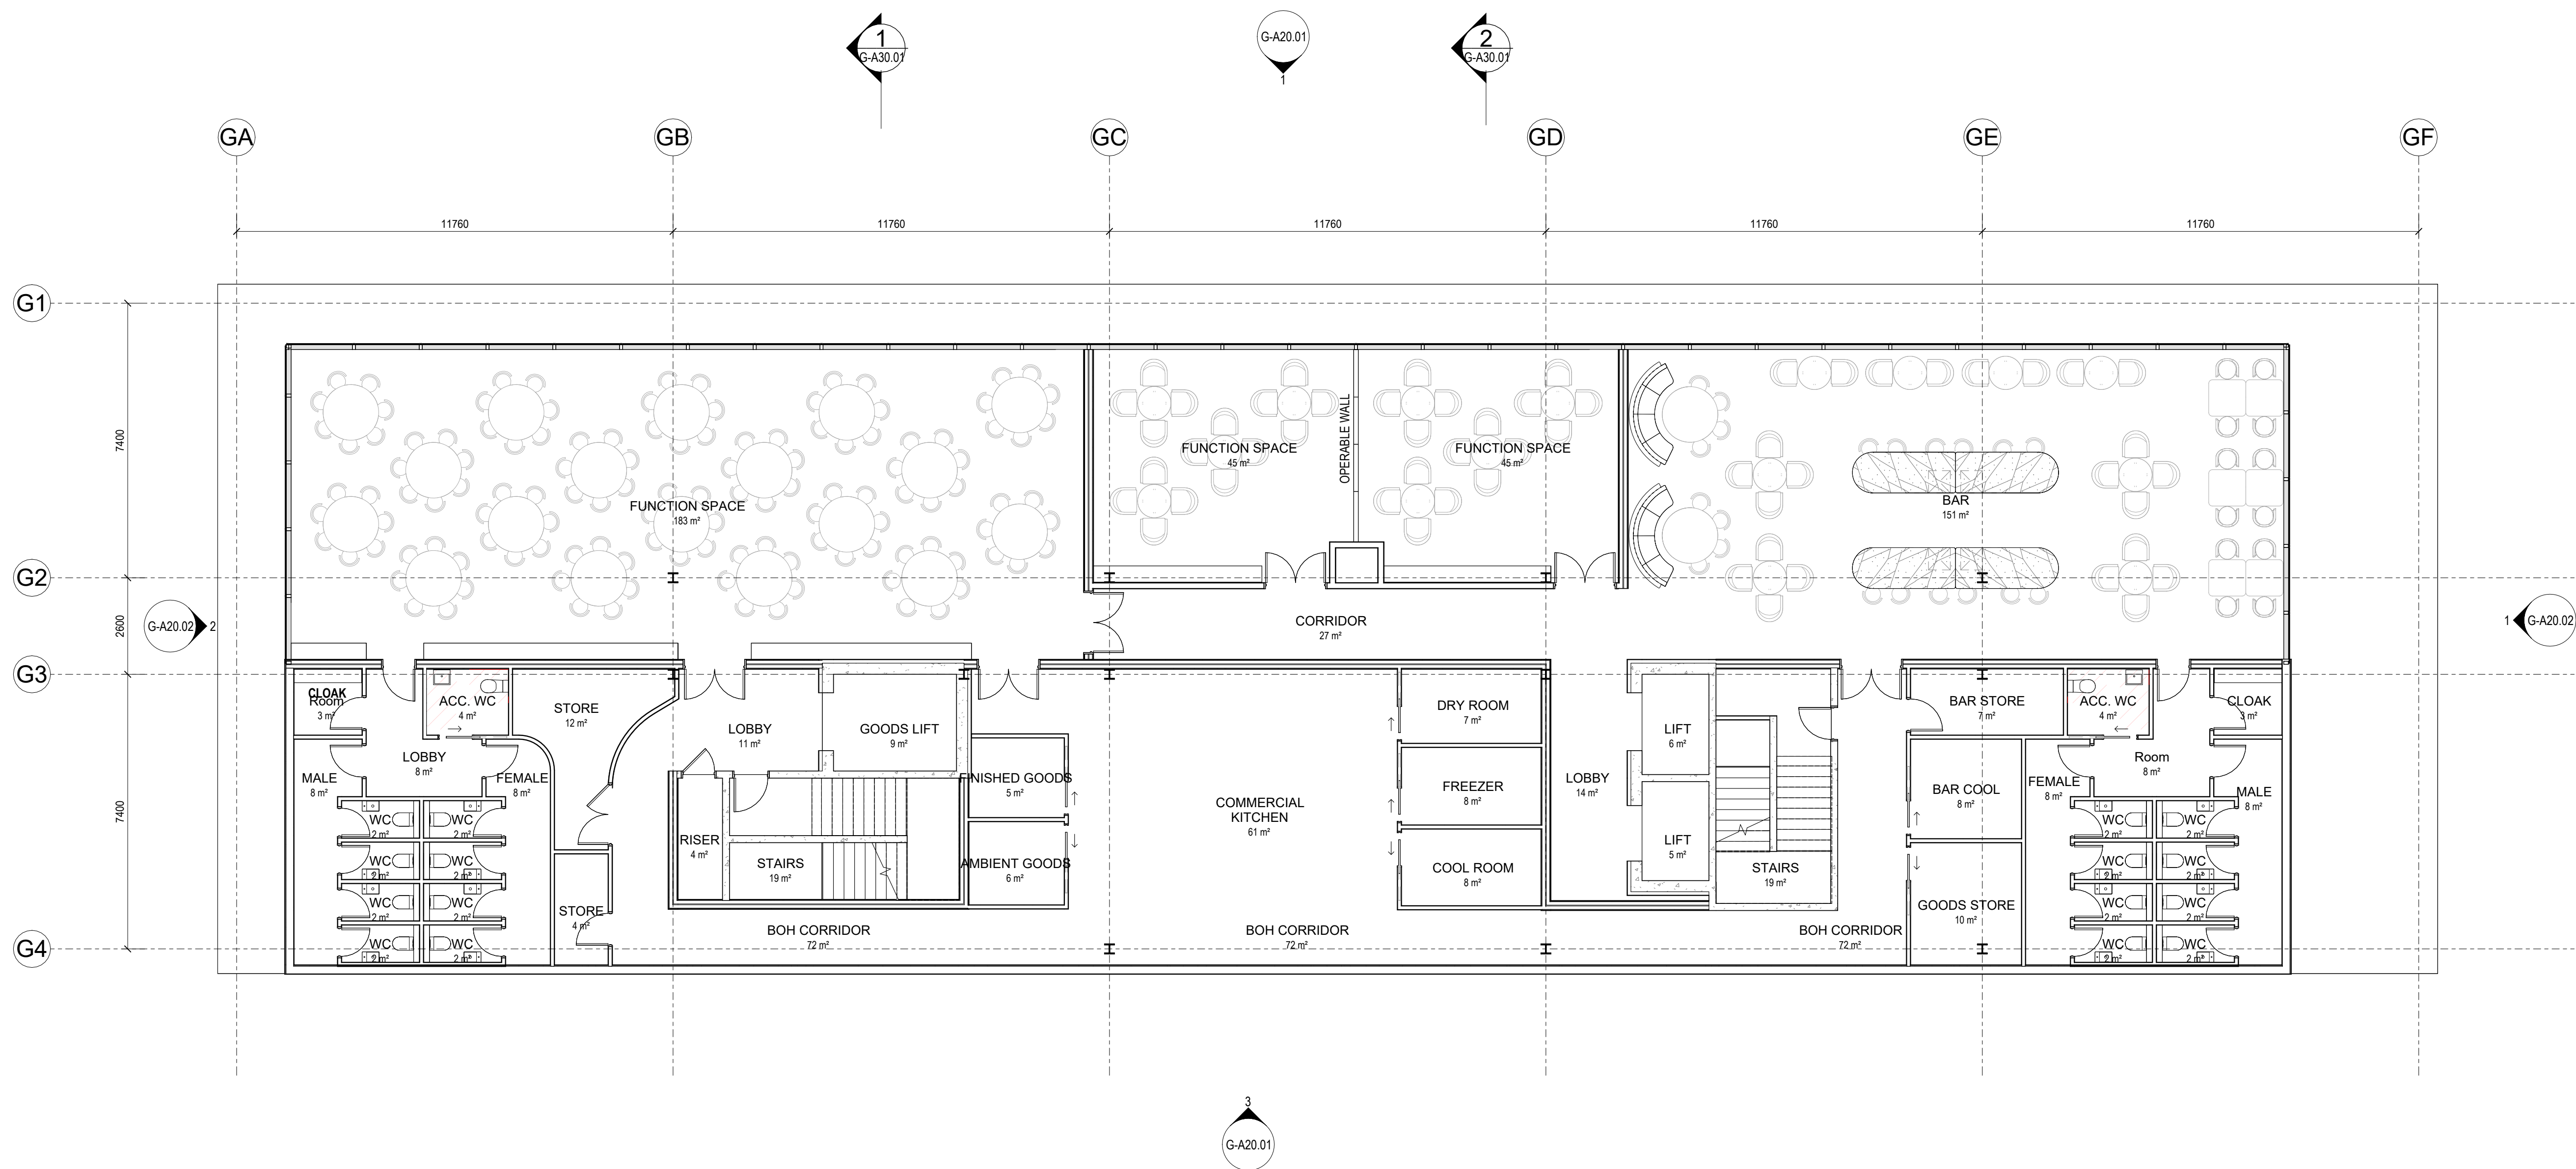


Warren and Mahoney Architects
New Zealand Ltd
Ground Floor, Mason Bros.
139 Pakenham Street West
Wynyard Quarter
Auckland 1010
New Zealand
Phone + 64 9 309 4894

Registered Architects and Designers
www.warrenandmahoney.com
WARREN AND MAHONEY

Revisions

Notes

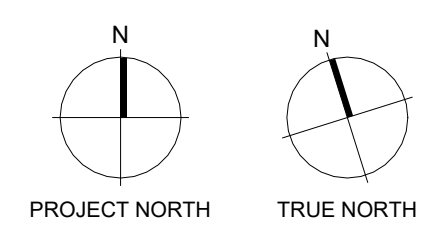

Consultants
Inovo Projects Ltd
Project Manager
Enovate
Structural Engineer
Mesh
Mechanical Engineer

Fire Engineer
Mesh
Electrical Engineer

Client
Adventuur

Project Title
AUCKLAND SURF PARK
[Click to Edit]
[Click to Edit]

All dimension to be verified on site before producing shop drawings or commencing any work. Do not scale. The copyright of this drawing remains with Warren and Mahoney Architects New Zealand Ltd.


Drawing Title
FLOOR PLAN LEVEL 06 - HOTEL

Drawing Status
WORK IN PROGRESS

Drawing Details
Scale 1 : 100@ A1
Date 25/09/2025 4:05:02 pm
Job No 10076
Drawn Author
Checked Checker

Drawing No
G-A10.03

Revision

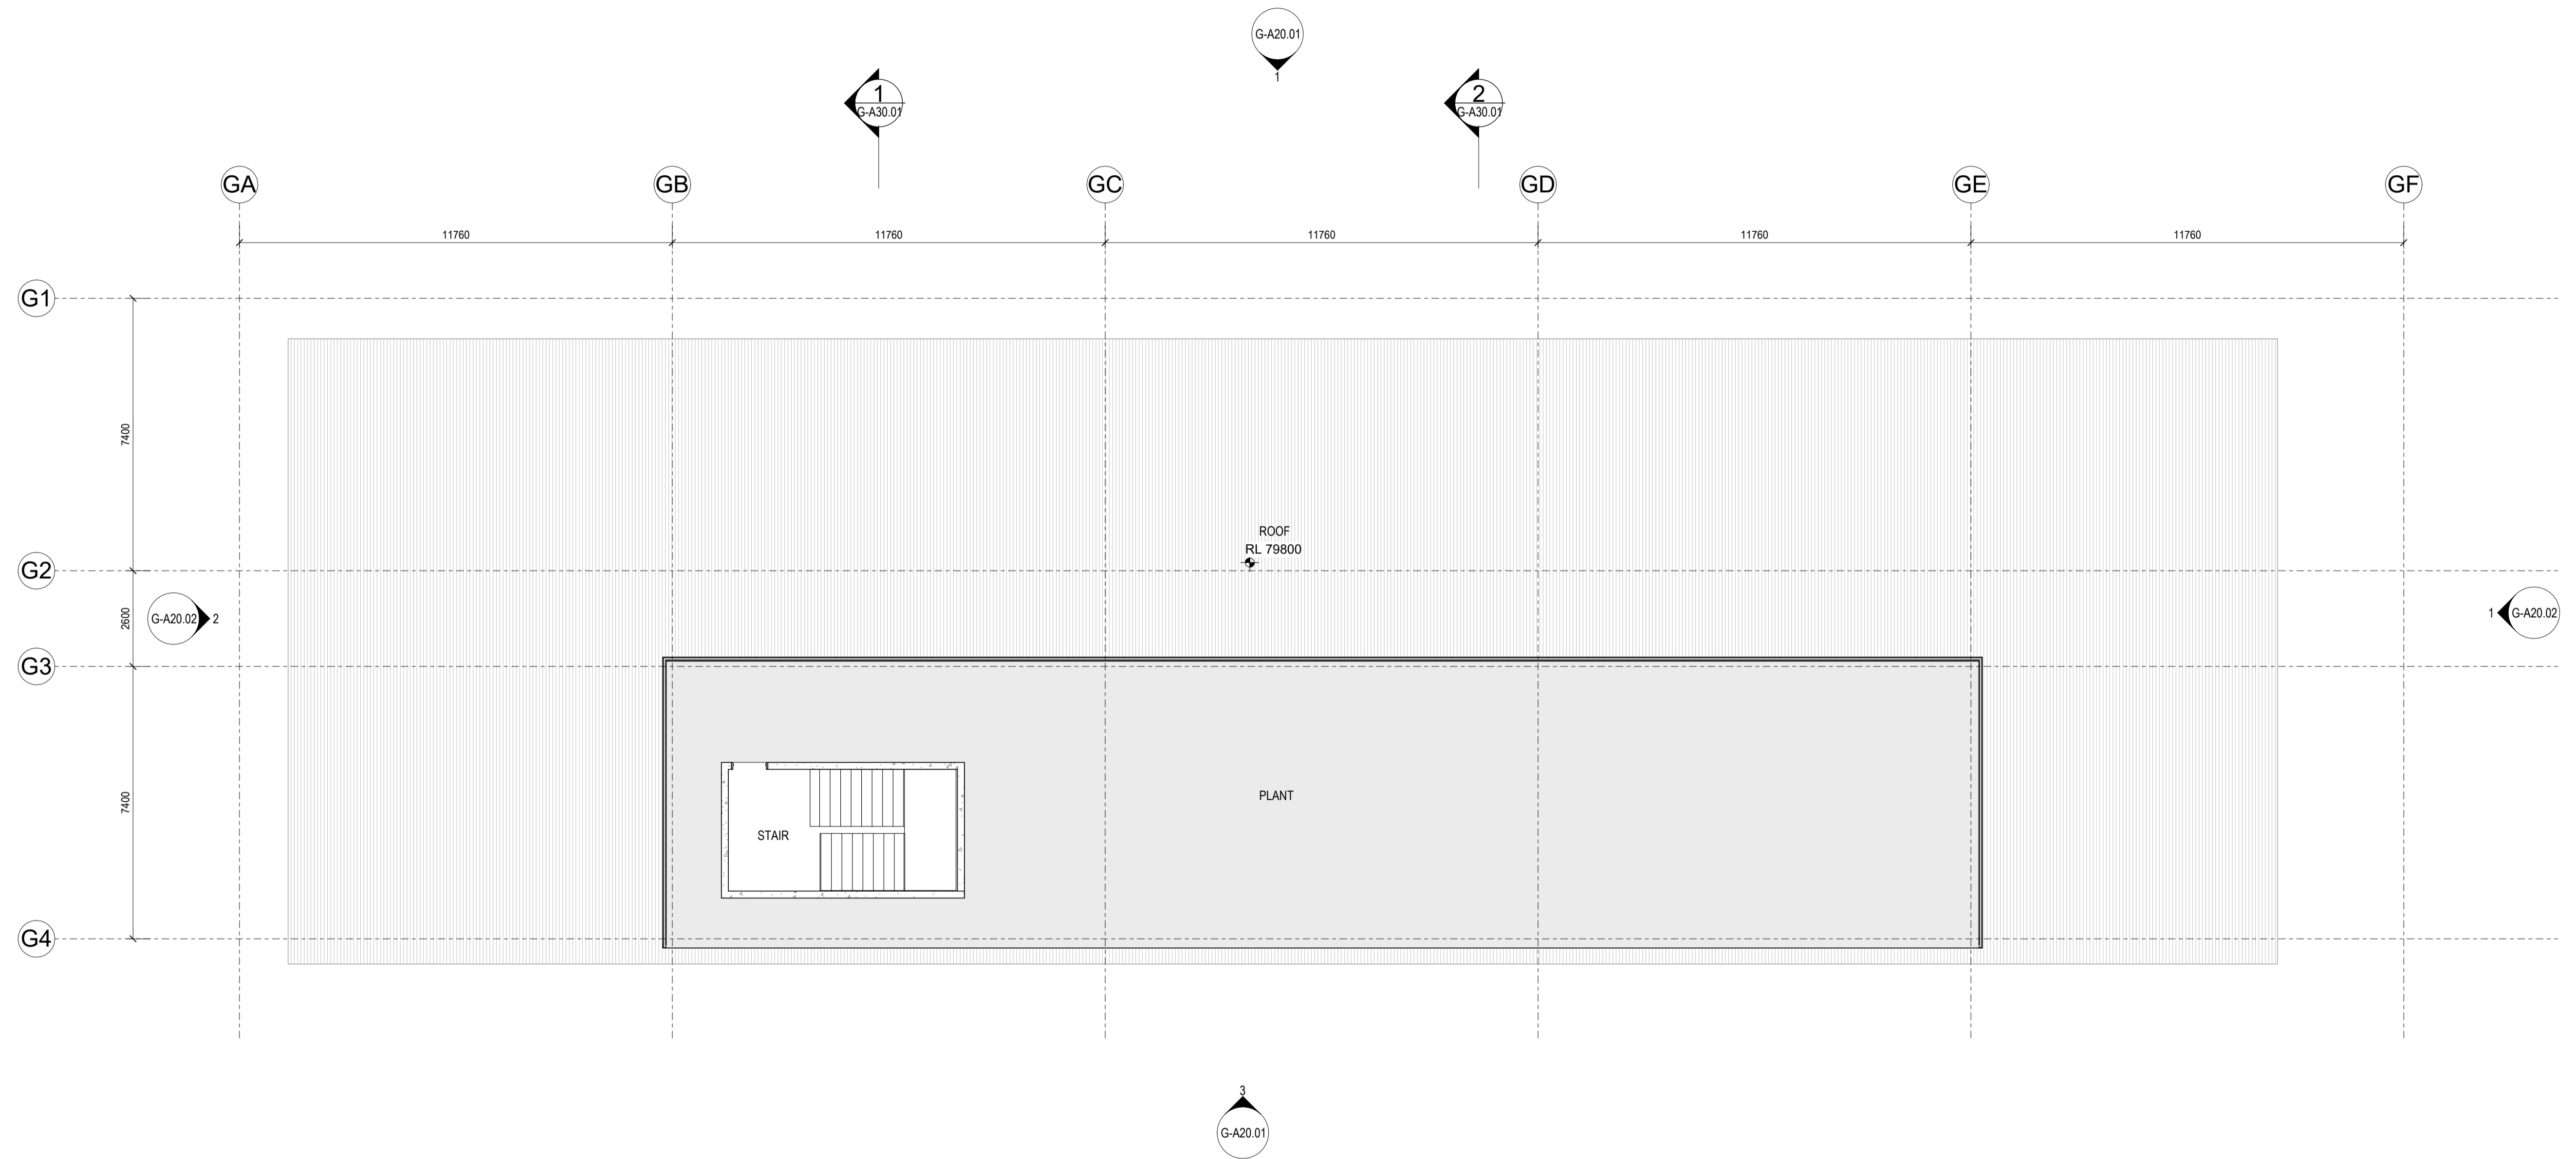


Revisions

—

Notes

—

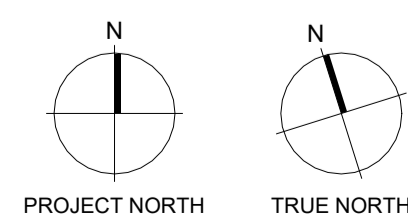

Consultants

Inovo Projects Ltd
 Project Manager
 Enovate
 Structural Engineer
 Mesh
 Mechanical Engineer
 Fire Engineer
 Mesh
 Electrical Engineer

Client

Adventuur

Project Title

AUCKLAND SURF PARK
 [Click to Edit]
 [Click to Edit]

All dimension to be verified on site before producing
 shop drawings or commencing any work.
 Do not scale. The copyright of this drawing remains
 with Warren and Mahoney Architects New Zealand Ltd.

Drawing Title

FLOOR PLAN LEVEL
07 - HOTEL

Drawing Status

WORK IN PROGRESS

Drawing Details


Scale 1 : 100@ A1
 Date 25/09/2025 4:05:02 pm
 Job No 10076
 Drawn Author
 Checked Checker

Drawing No

G-A10.04

Revision

●

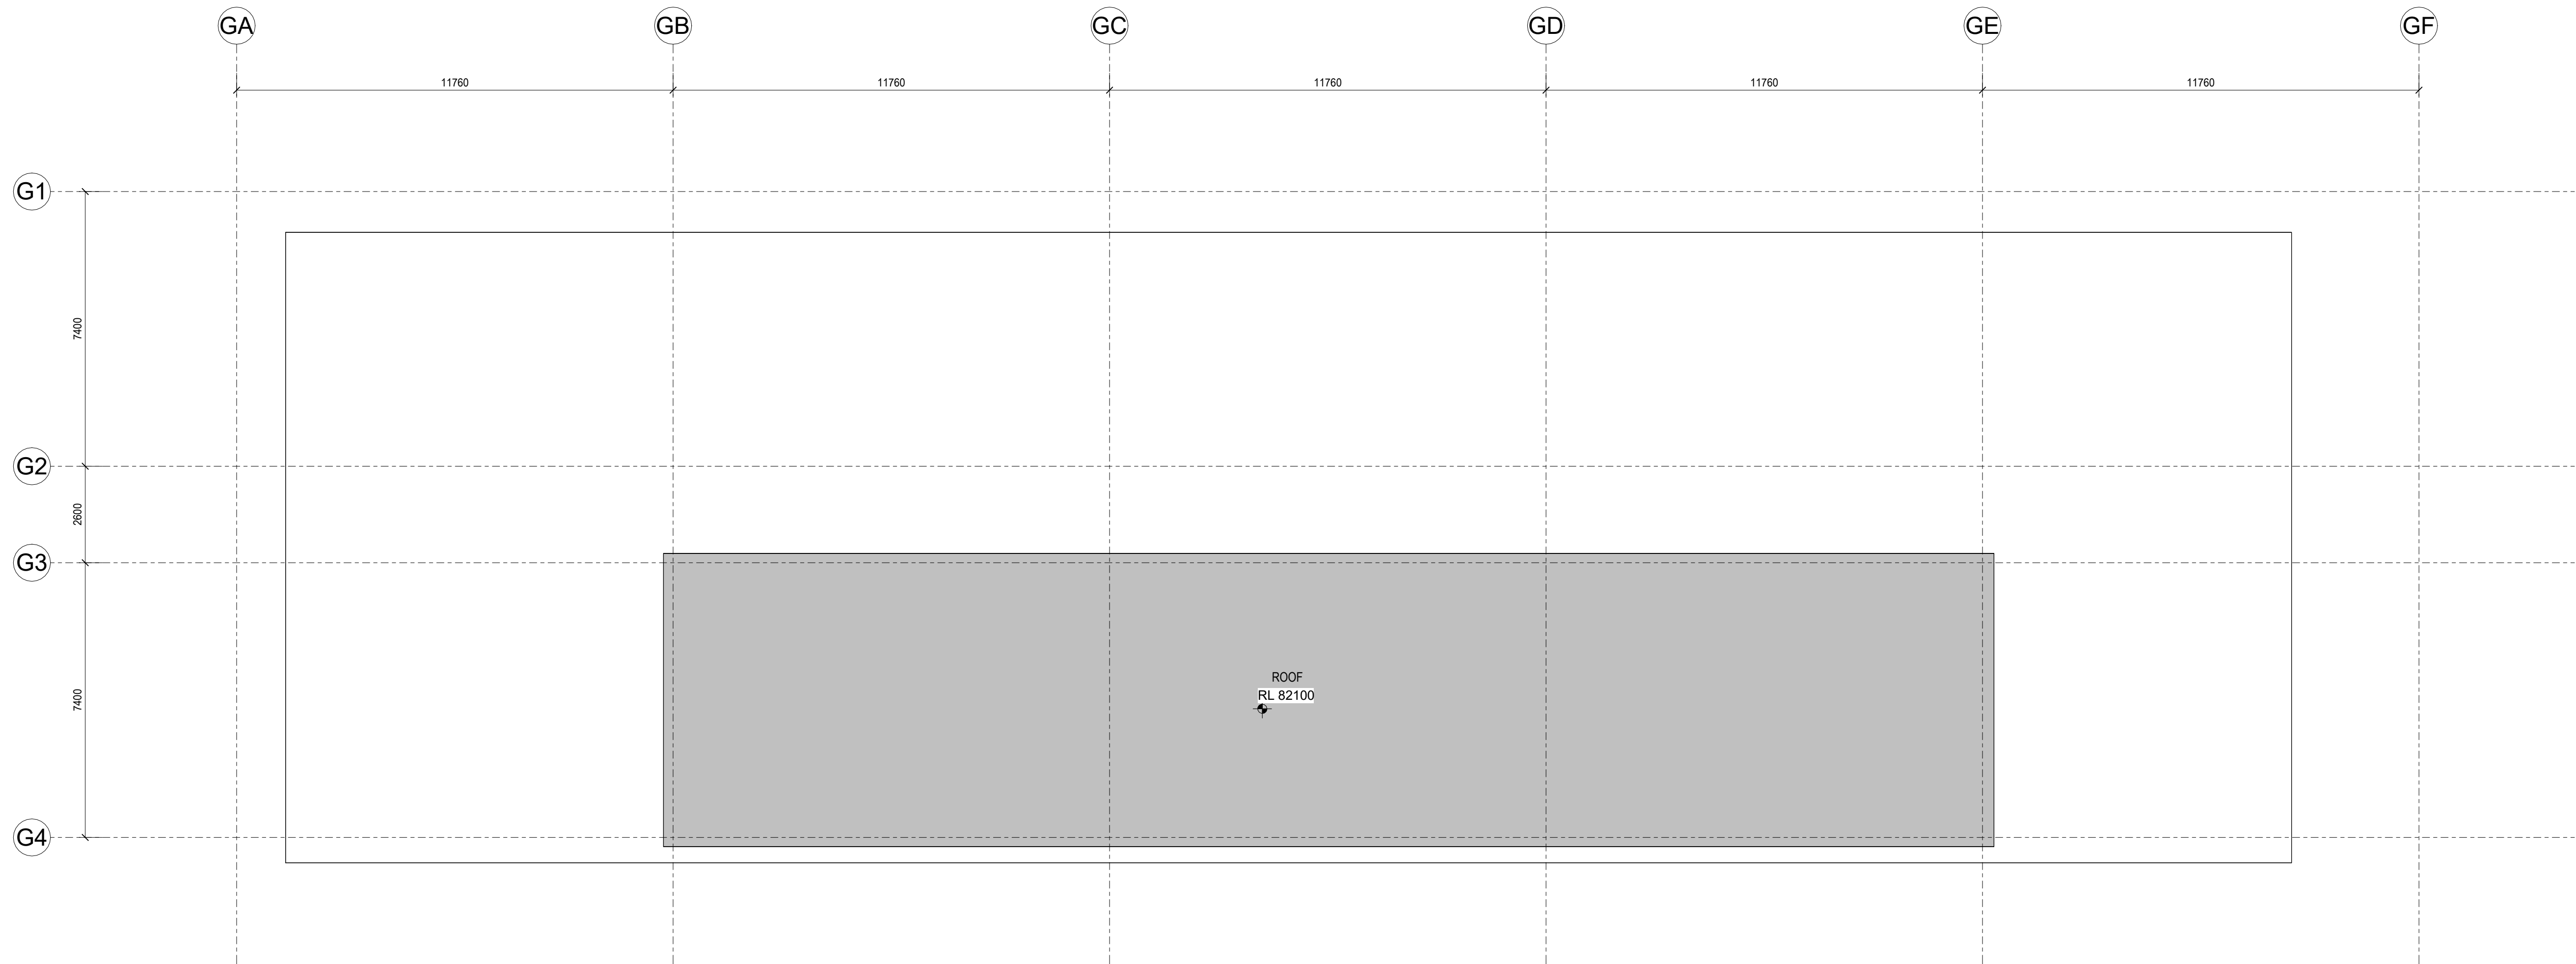


Revisions

—

Notes

—

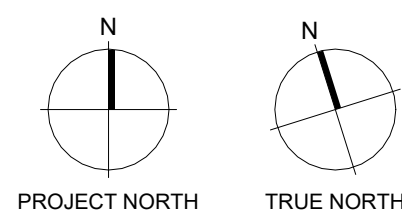

Consultants

Inovo Projects Ltd
 Project Manager
 Enovate
 Structural Engineer
 Mesh
 Mechanical Engineer
 Fire Engineer
 Mesh
 Electrical Engineer

Client

Adventuur

Project Title

**AUCKLAND SURF
 PARK**
 [Click to Edit]
 [Click to Edit]

All dimension to be verified on site before producing
 shop drawings or commencing any work.
 Do not scale. The copyright of this drawing remains
 with Warren and Mahoney Architects New Zealand Ltd.

Drawing Title

ROOF PLAN - HOTEL

Drawing Status

WORK IN PROGRESS


Drawing Details

Scale 1 : 100@ A1
 Date 25/09/2025 4:05:02 pm
 Job No 10076
 Drawn Author
 Checked Checker

Drawing No
 G-A11.01

Revision



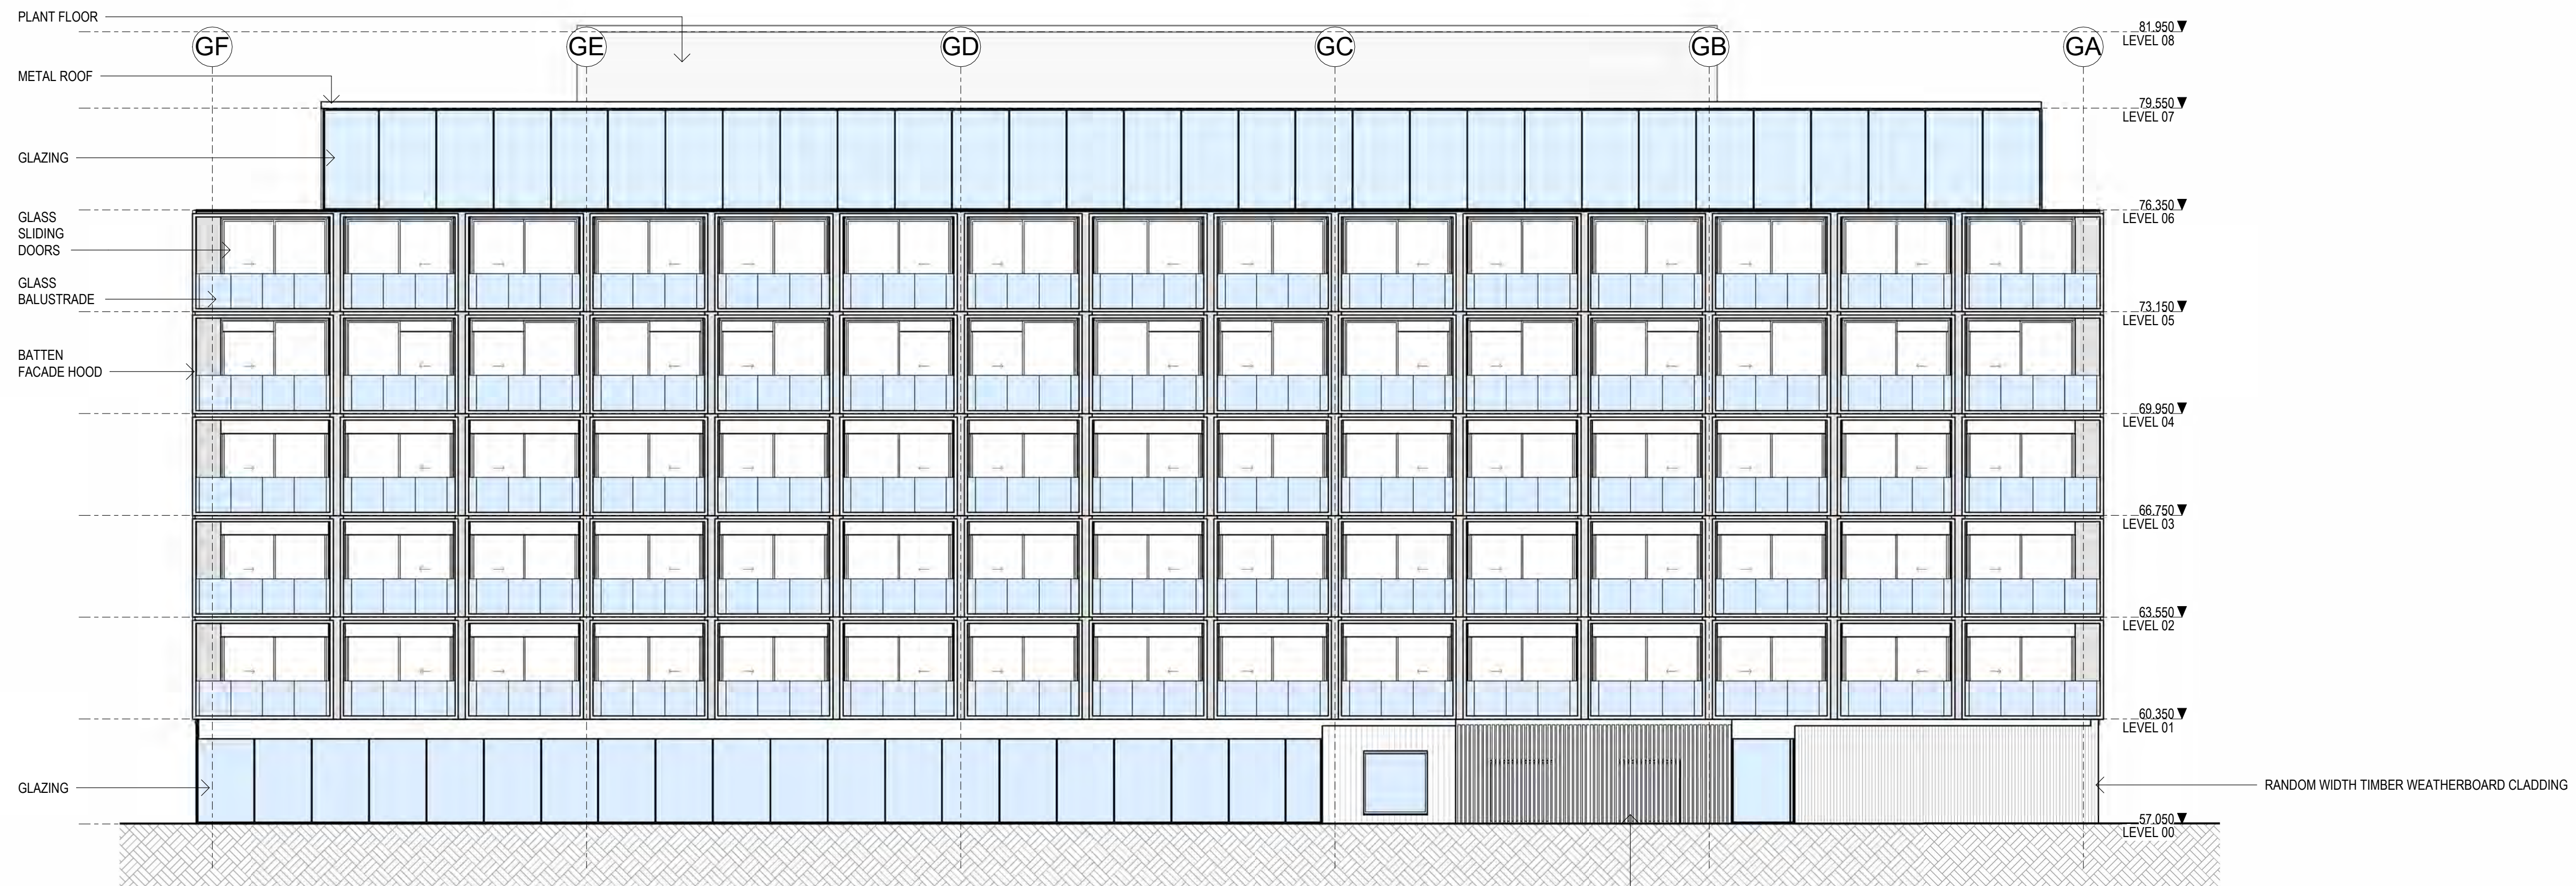

1 HOTEL - NORTH ELEVATION
G-A10.01 1:125




3 HOTEL - SOUTH ELEVATION
G-A10.01 1:125

Warren and Mahoney Architects
New Zealand Ltd
Ground Floor, Mason Bros.
139 Pakenham Street West
Wynyard Quarter
Auckland 1010
New Zealand
Phone + 64 9 309 4894
Registered Architects and Designers
www.warrenandmahoney.com
WARREN AND MAHONEY

Revisions

Notes

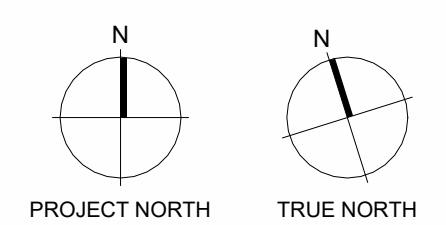

Consultants
Inovo Projects Ltd
Project Manager
Enovate
Structural Engineer
Mesh
Mechanical Engineer
Fire Engineer
Mesh
Electrical Engineer

Client
Adventur

Project Title
AUCKLAND SURF PARK
[Click to Edit]
[Click to Edit]

All dimension to be verified on site before producing shop drawings or commencing any work. Do not scale. The copyright of this drawing remains with Warren and Mahoney Architects New Zealand Ltd.

Drawing Title
ELEVATIONS - HOTEL

Drawing Status
WORK IN PROGRESS

Drawing Details
Scale 1:125@A1
Date 25/09/2025 4:05:07 pm
Job No 10076
Drawn Author
Checked Checker
Drawing No G-A20.01
Revision



1 HOTEL - EAST ELEVATION
G-A10.01 1:125



2 HOTEL - WEST ELEVATION
G-A10.01 1:125


Warren and Mahoney Architects
New Zealand Ltd

Ground Floor, Mason Bros.
139 Pakenham Street West
Wynyard Quarter
Auckland 1010
New Zealand
Phone + 64 9 309 4894

Registered Architects and Designers
www.warrenandmahoney.com
WARREN AND MAHONEY

Revisions

Notes

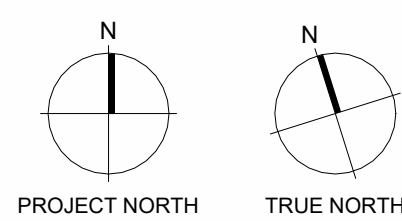

Consultants

Inovo Projects Ltd
Project Manager
Enovate
Structural Engineer
Mesh
Mechanical Engineer

Fire Engineer
Mesh
Electrical Engineer

Client

Adventur

Project Title

**AUCKLAND SURF
PARK**

[Click to Edit]
[Click to Edit]

All dimension to be verified on site before producing
shop drawings or commencing any work.
Do not scale. The copyright of this drawing remains
with Warren and Mahoney Architects New Zealand Ltd.

Drawing Title

**ELEVATIONS -
HOTEL**

Drawing Status

WORK IN PROGRESS

Drawing Details

Scale 1:125@A1
Date 25/09/2025 4:05:12 pm
Job No 10076
Drawn Author
Checked Checker

Drawing No


G-A20.02

Revision


●



1 HOTEL - SECTION 1
G-A10.01 1:100

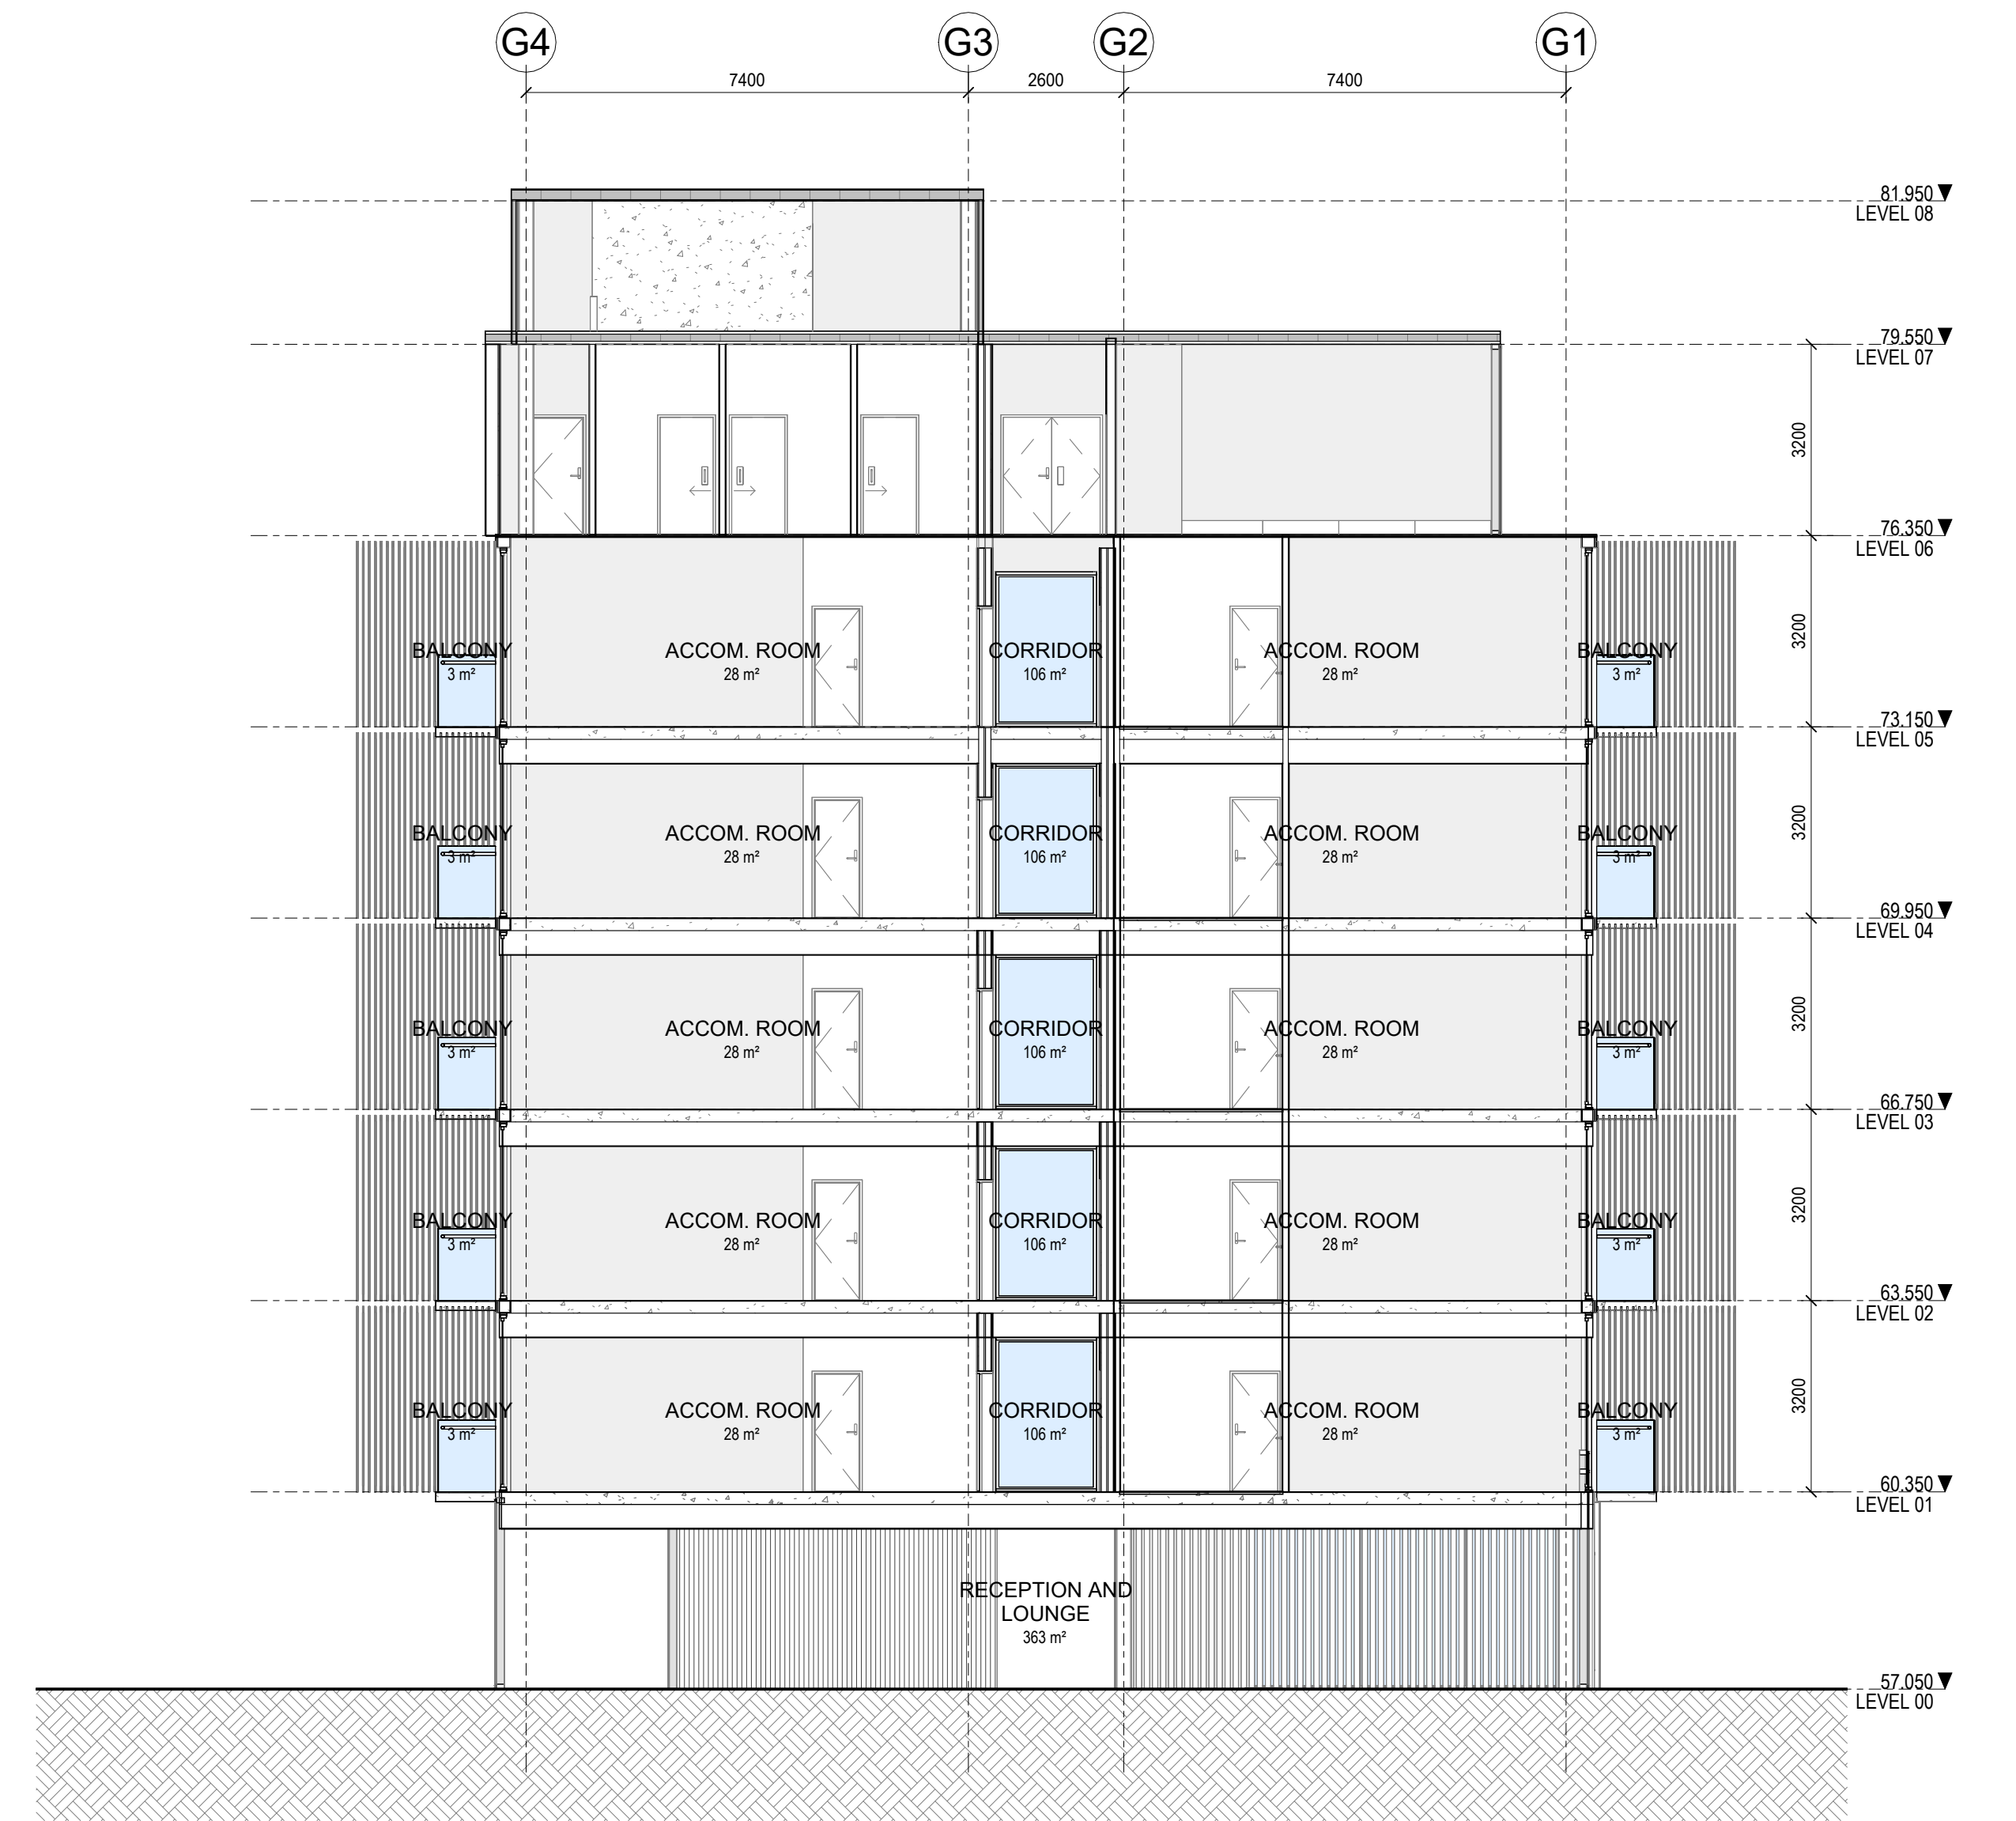


2 HOTEL - SECTION 2
G-A10.01 1:100

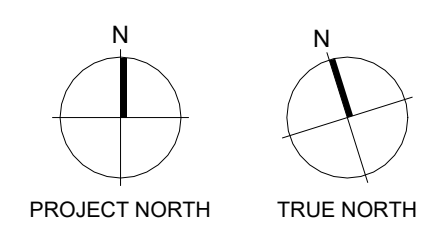



HOTEL - SECTION 1

1:100

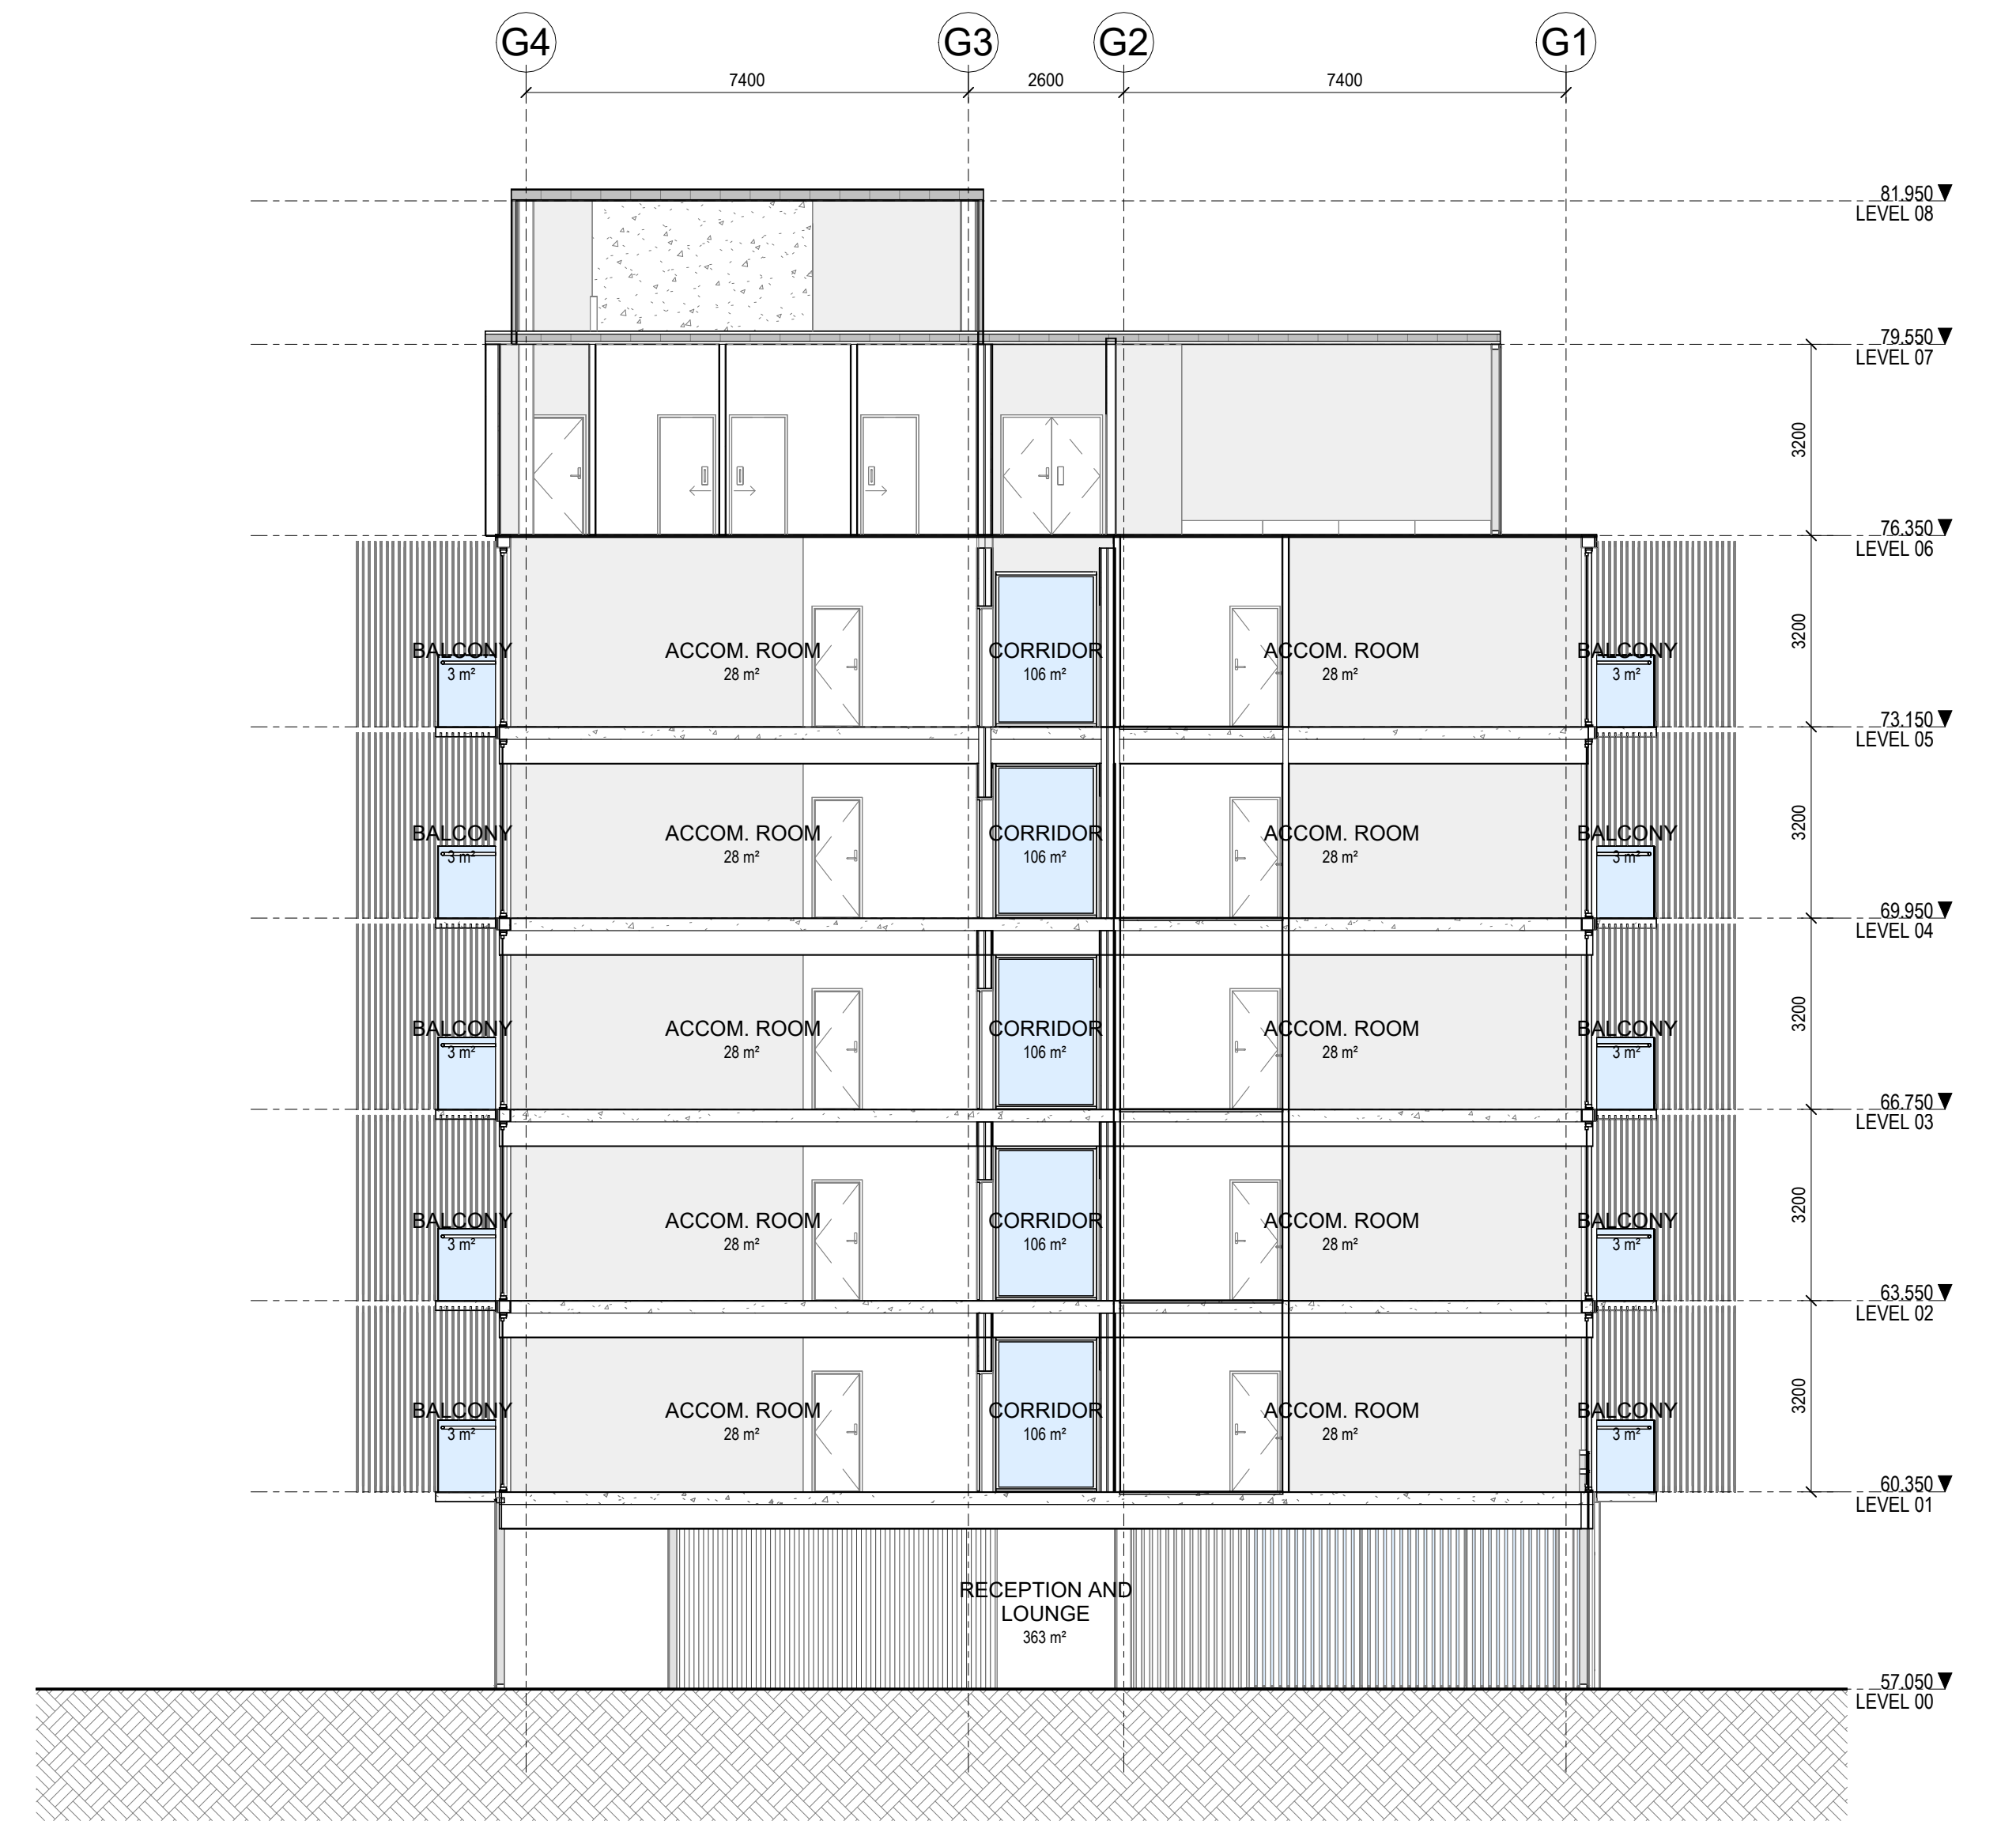

HOTEL - SECTION 2

1:100


Warren and Mahoney Architects
New Zealand Ltd

Ground Floor, Mason Bros.
139 Pakenham Street West
Wynyard Quarter
Auckland 1010
New Zealand
Phone + 64 9 309 4894

Registered Architects and Designers
www.warrenandmahoney.com
WARREN AND MAHONEY

Revisions

Notes

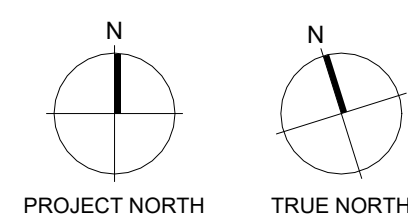

PROJECT NORTH TRUE NORTH

Consultants

Inovo Projects Ltd
Project Manager
Enovate
Structural Engineer
Mesh
Mechanical Engineer

Fire Engineer
Mesh
Electrical Engineer

Client

Adventur

Project Title

**AUCKLAND SURF
PARK**

[Click to Edit]
[Click to Edit]

All dimension to be verified on site before producing
shop drawings or commencing any work.
Do not scale. The copyright of this drawing remains
with Warren and Mahoney Architects New Zealand Ltd.

Drawing Title

SECTIONS - HOTEL

Drawing Status

WORK IN PROGRESS

Drawing Details

Scale 1:100@A1
Date 24/09/2025 4:47:39 pm
Job No 10076
Drawn Author
Checked Checker

Drawing No

G-A30.01

Revision

●