



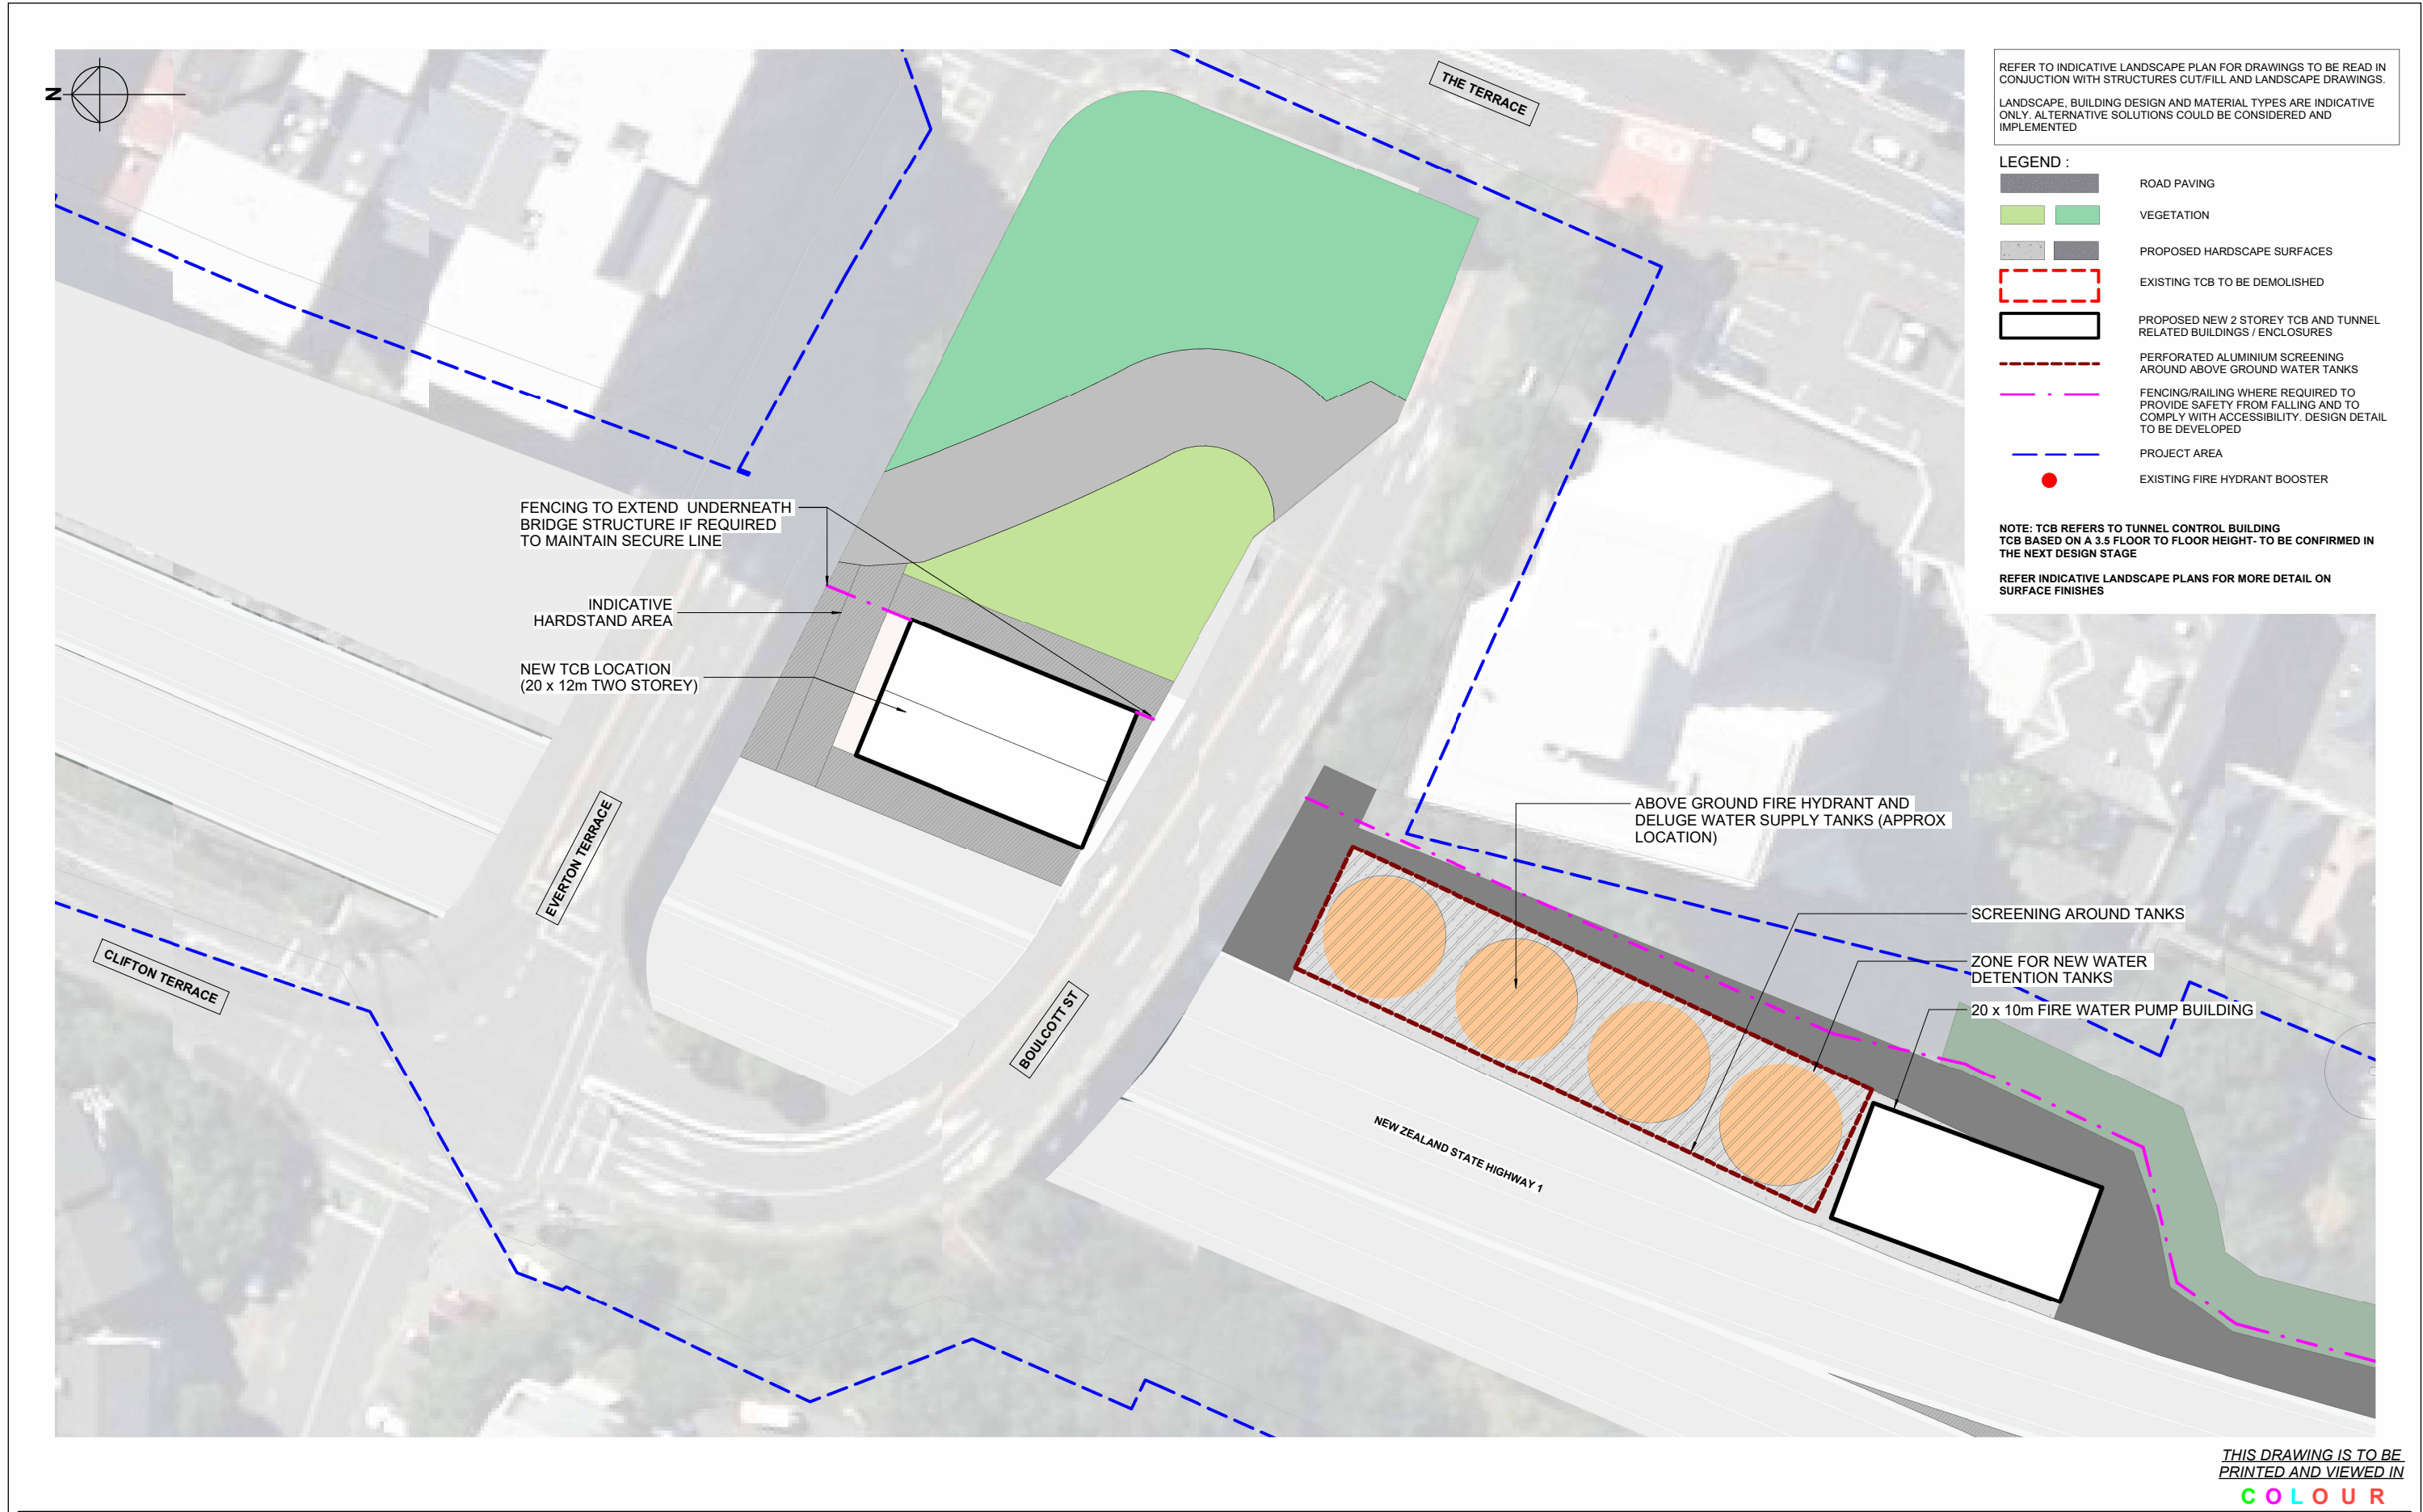

THIS DRAWING IS TO BE
PRINTED AND VIEWED IN
COLOUR

REVISION	AMENDMENT	APPROVED	DATE					SCALE	ORIGINAL SIZE	PROJECT			
A	CONSENT DESIGN	ES	2026-07-09					As indicated @ A1	A1	NZ TRANSPORT AGENCY WELLINGTON STATE HIGHWAY 1 WELLINGTON IMPROVEMENTS			
								DRAWN	DESIGNED	APPROVED	TITLE		
								L LLOYD	S MCKAY	E SUTTON	TUNNEL CONTROL BUILDING - PROPOSED TERRACE TUNNEL		
								DRAWING VERIFIED	DESIGN VERIFIED	APPROVED DATE	NORTH SITE PLAN		
								B CURTAIN	B CURTAIN	2026-07-09			
								CONSENT DESIGN				WSP PROJECT NO.	REVISION
												5-C4434.01	A
												PROJ-ORIG-VOL-TYPE	SHEET NO.
												SH1WI-DES-00-UDL-DRG-	00302

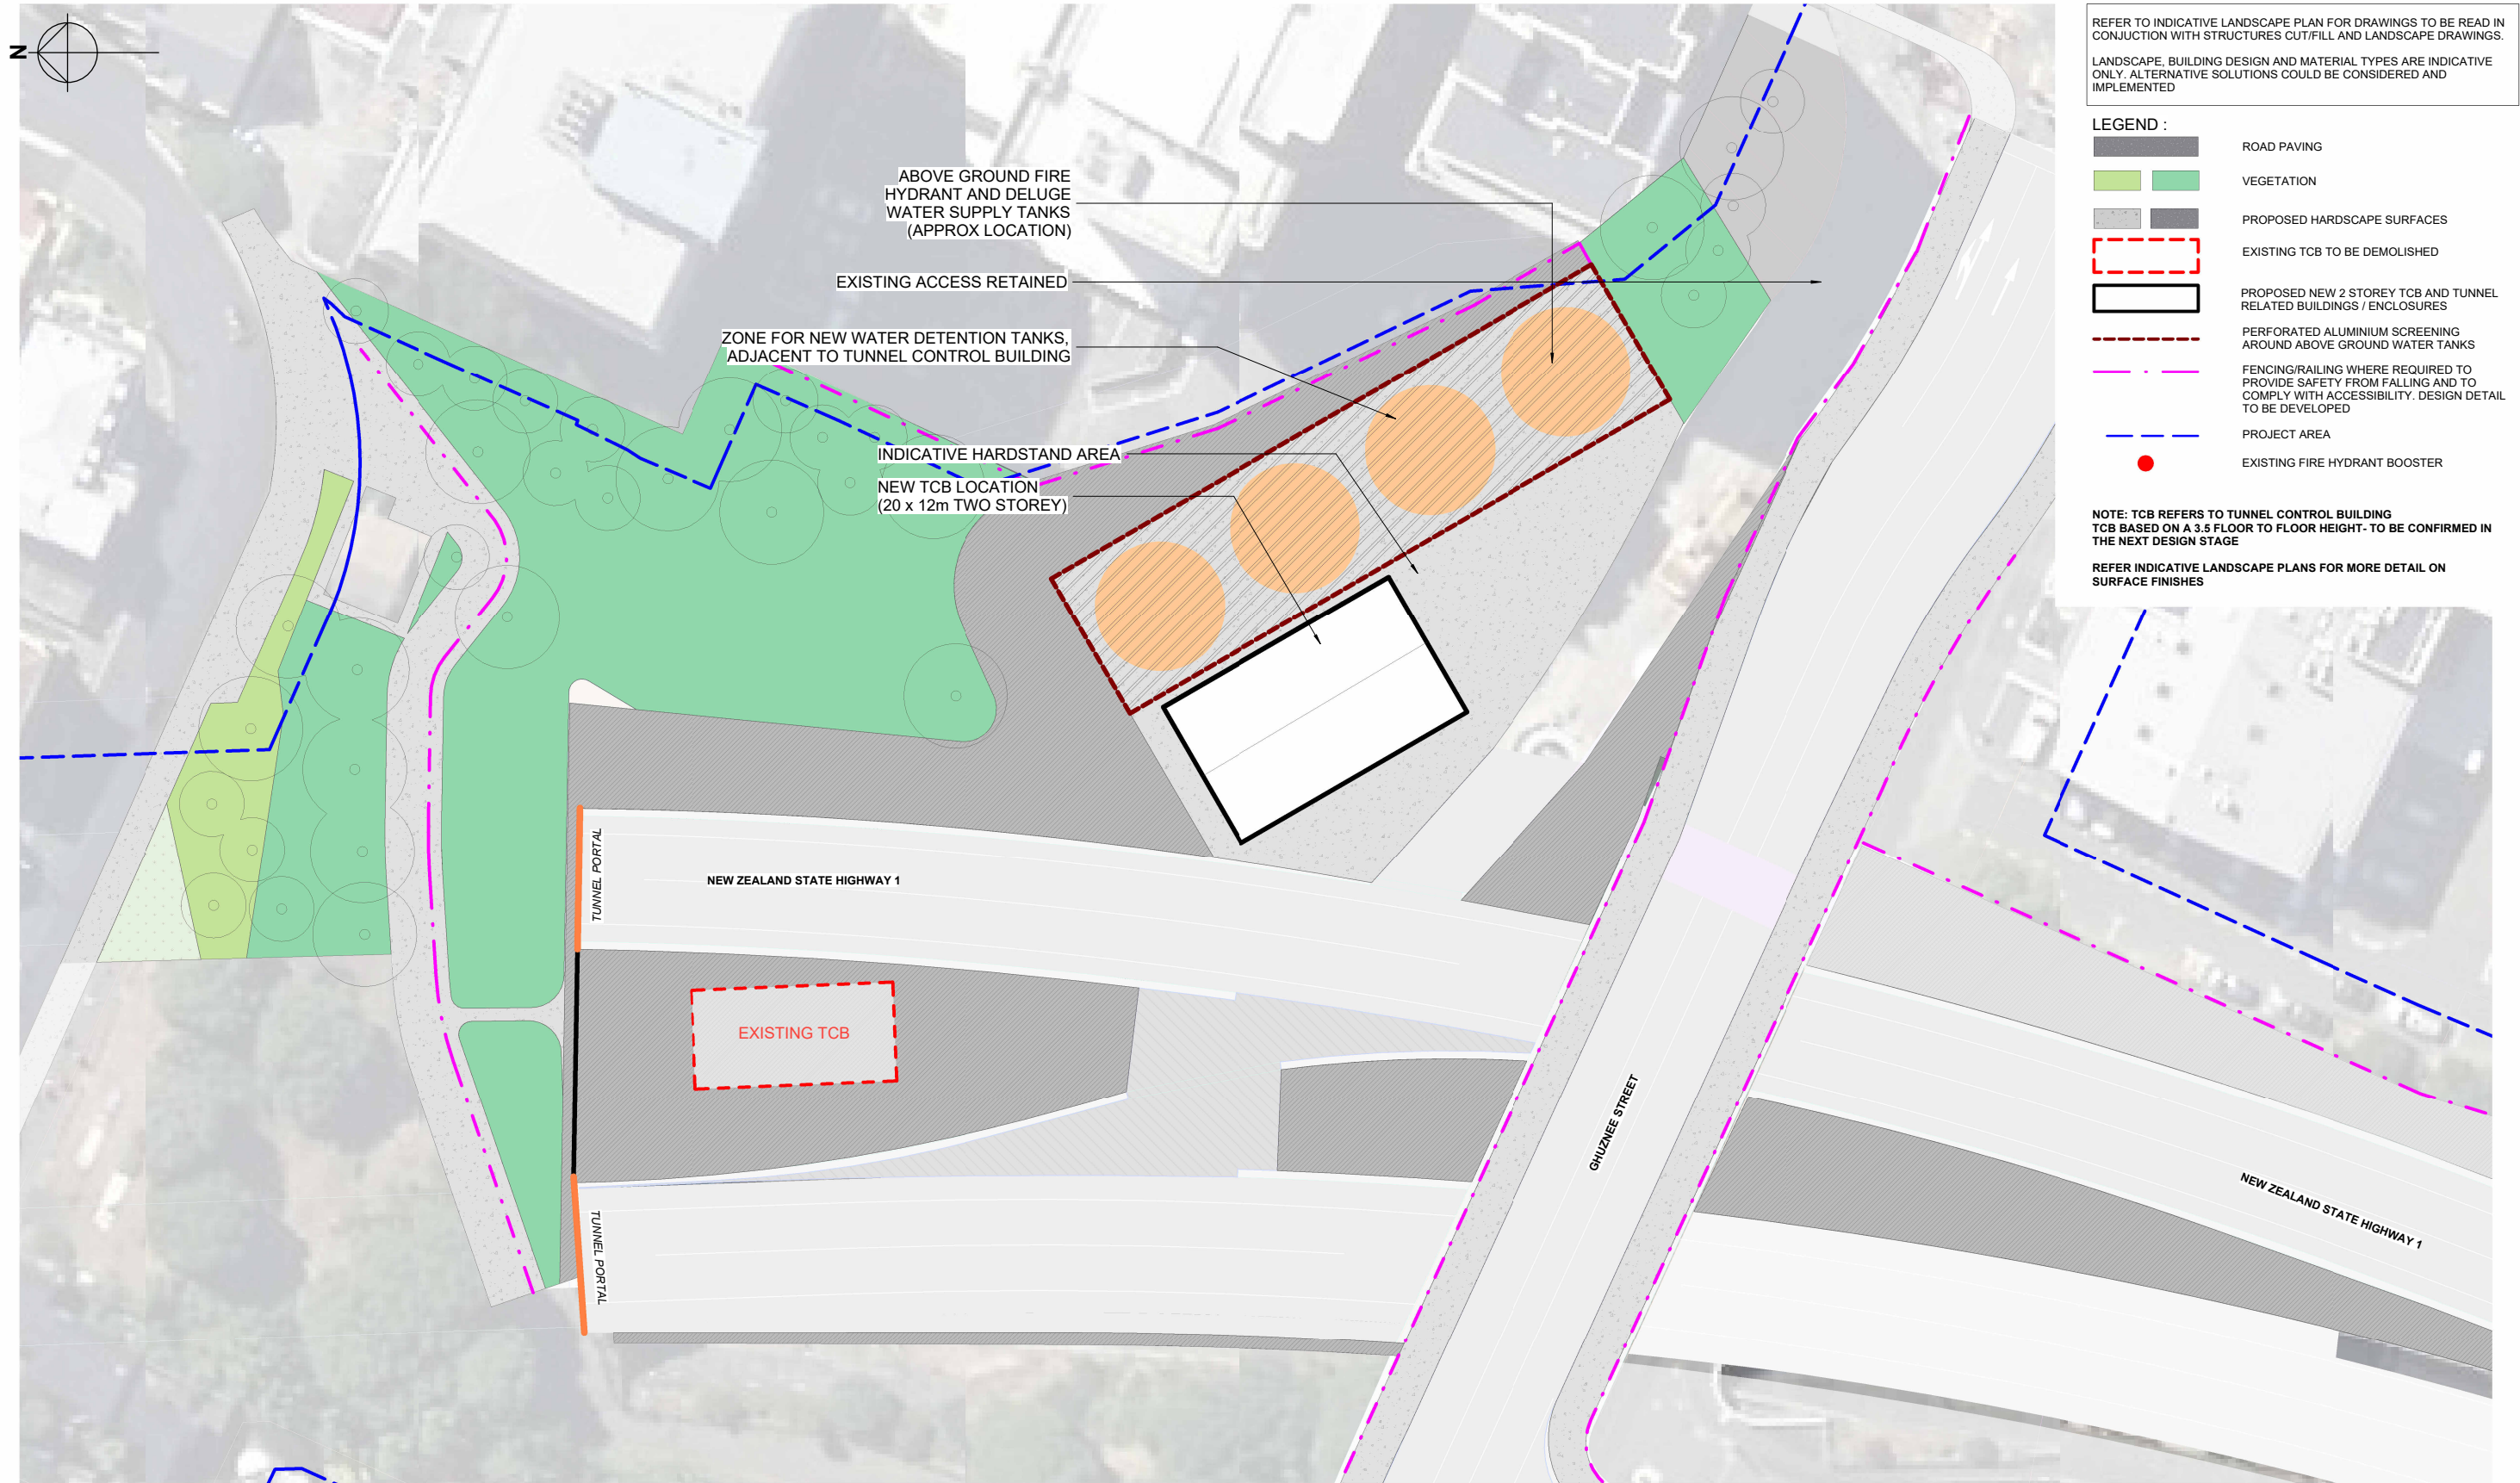


REVISION	AMENDMENT	APPROVED	DATE
A	CONSENT DESIGN	ES	2026-07-09



SCALE		ORIGINAL SIZE
As indicated @ A1		A1
DRAWN	DESIGNED	APPROVED
L LLOYD	S MCKAY	E SUTTON
DRAWING VERIFIED	DESIGN VERIFIED	APPROVED DATE
B CURTAIN	B CURTAIN	2026-07-09
CONSENT DESIGN		

PROJECT			
NZ TRANSPORT AGENCY			
WELLINGTON			
STATE HIGHWAY 1 WELLINGTON IMPROVEMENTS			
TITLE			
TUNNEL CONTROL BUILDING - PROPOSED TERRACE TUNNEL			
SOUTH SITE PLAN			
WSP PROJECT NO.	PROJ-ORIG-VOL-TYPE	SHEET NO.	REVISION
5-C4434.01	SH1WI-DES-00-UDL-DRG-	00303	A

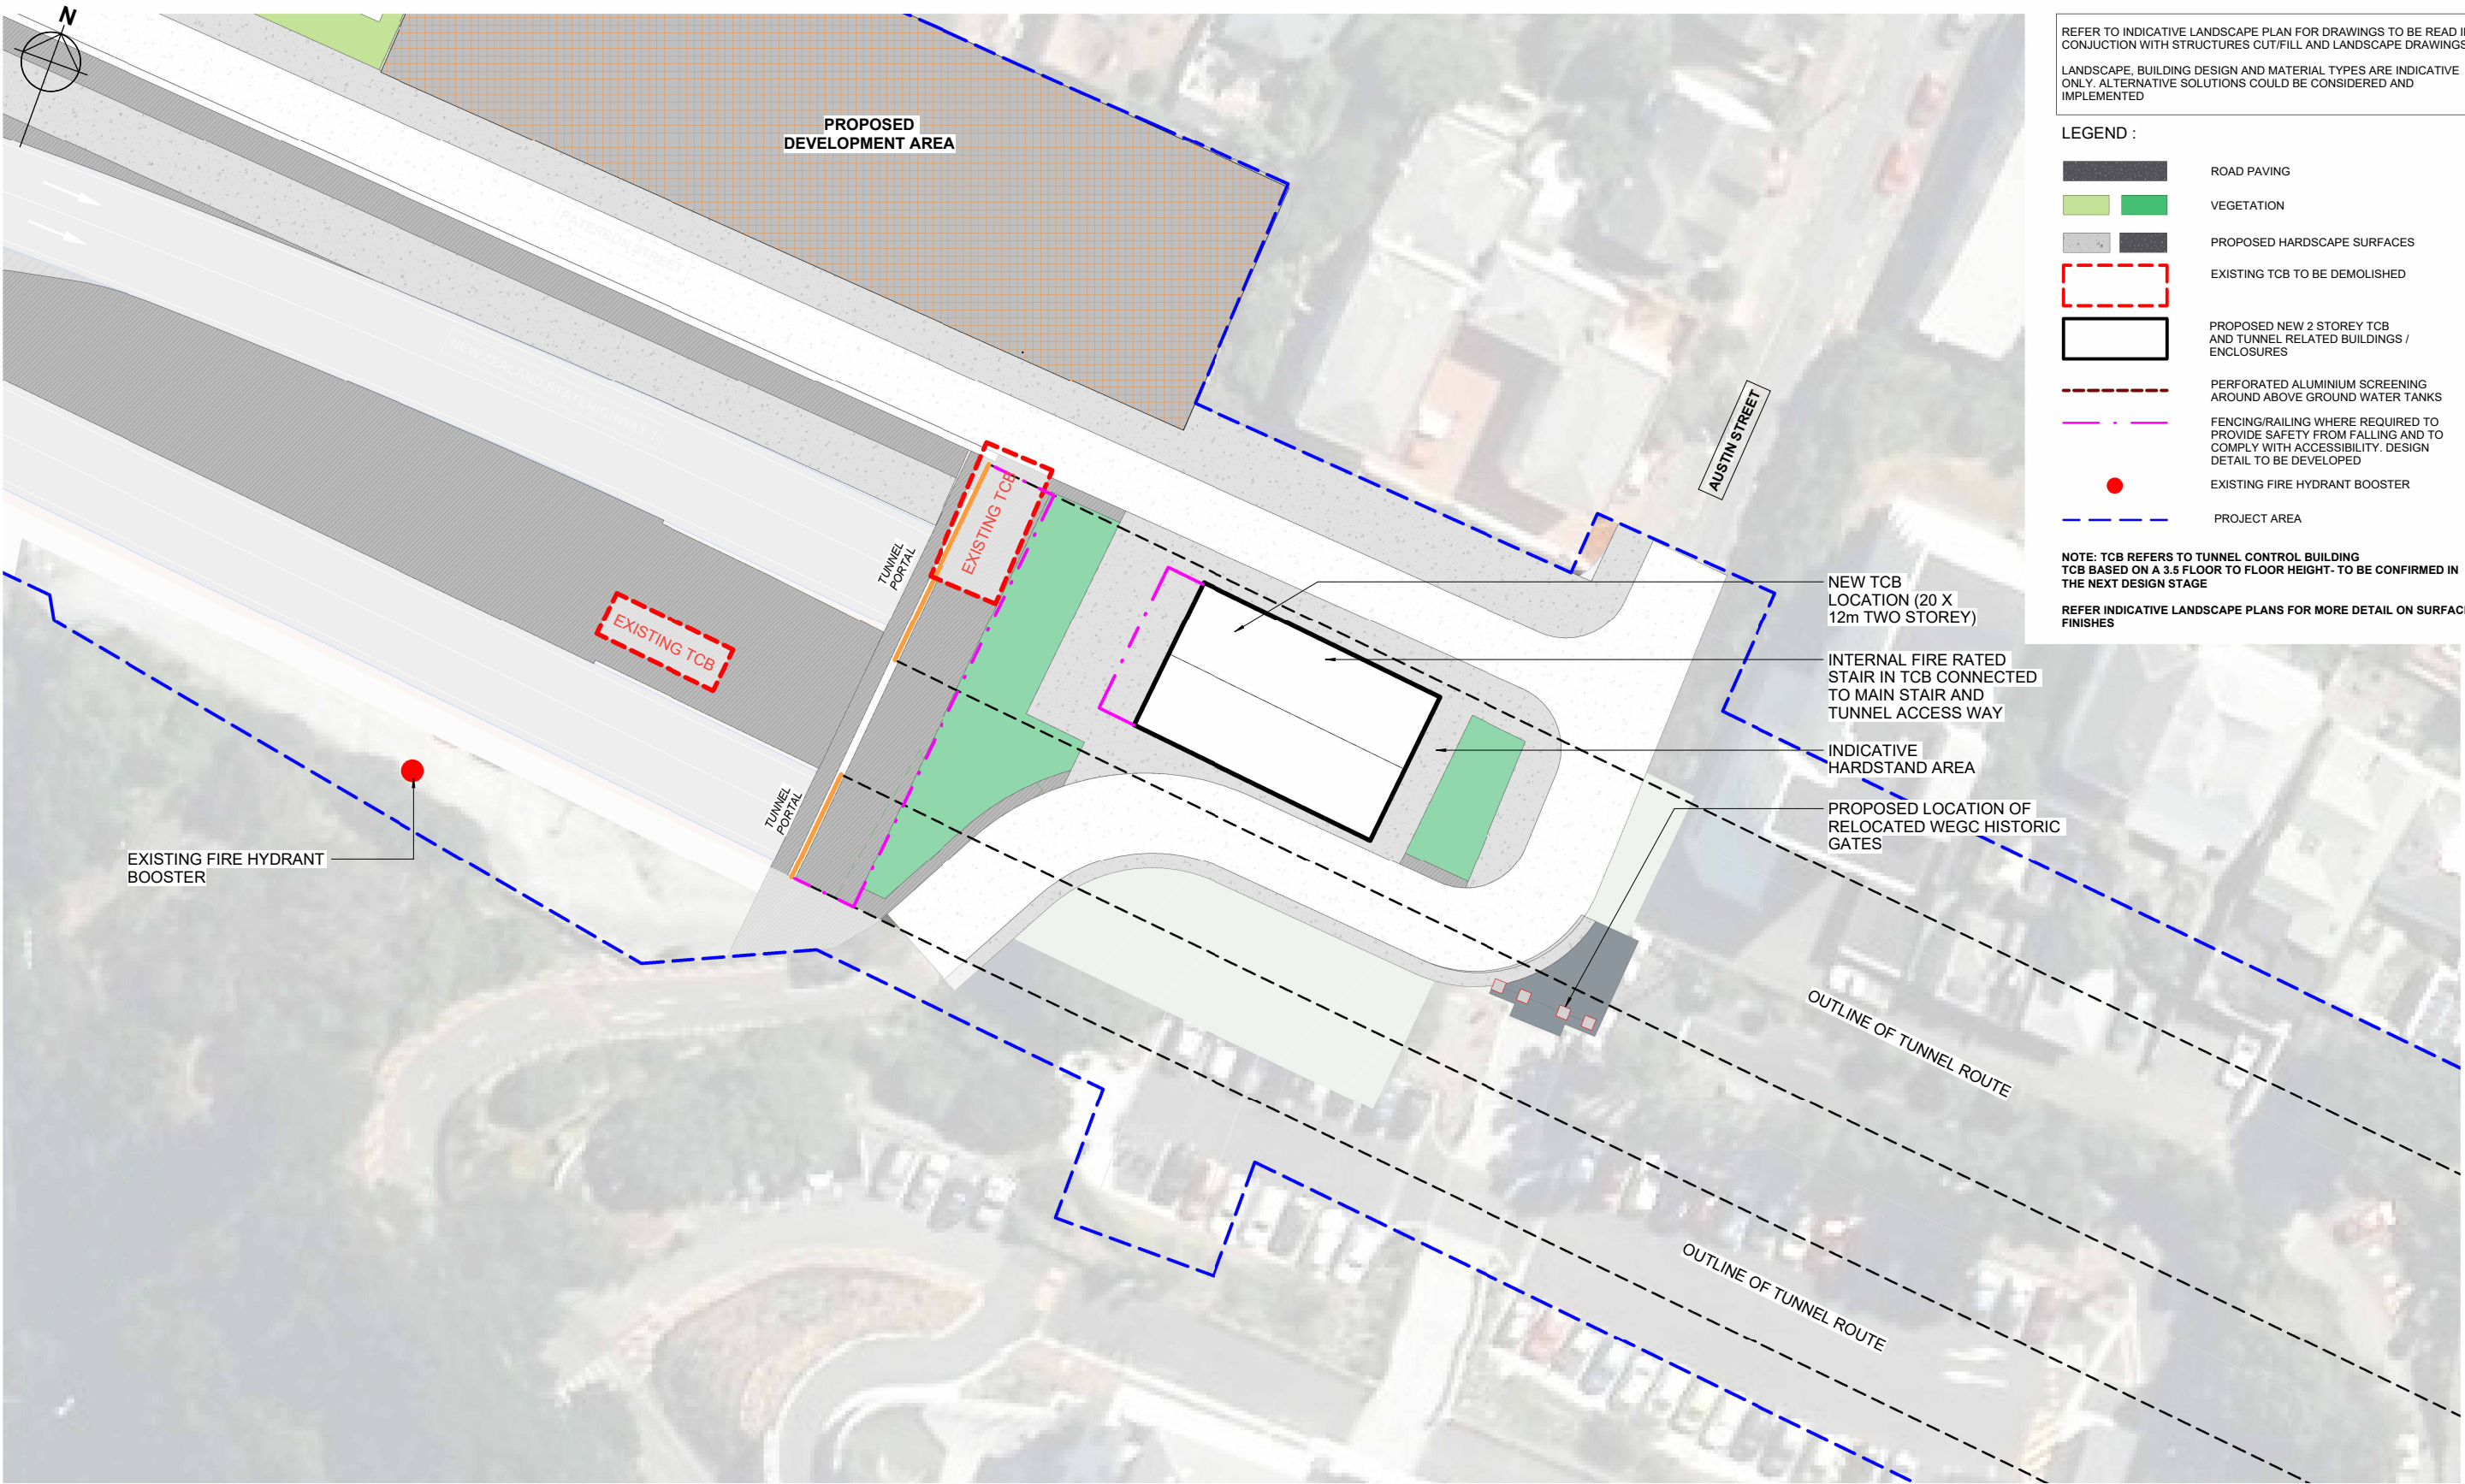


THIS DRAWING IS TO BE
PRINTED AND VIEWED IN
COLOUR

REVISION	AMENDMENT	APPROVED	DATE
A	CONSENT DESIGN	ES	2026-07-09



SCALE		ORIGINAL SIZE
As indicated @ A1		A1
DRAWN	DESIGNED	APPROVED
L. LLOYD	S. MCKAY	E SUTTON
DRAWING VERIFIED	DESIGN VERIFIED	APPROVED DATE
B. CURTAIN	B. CURTAIN	2026-07-09
CONSENT DESIGN		

PROJECT			
NZ TRANSPORT AGENCY WELLINGTON STATE HIGHWAY 1 IMPROVEMENTS PROJECT			
TITLE			
TUNNEL CONTROL BUILDING - PROPOSED MT VIC WESTERN SITE PLAN			
WSP PROJECT NO.	PROJ-ORIG-VOL-TYPE	SHEET NO.	REVISION
5C4434.01	SH1WI-DES-00-UDL-DRG-	00304	A

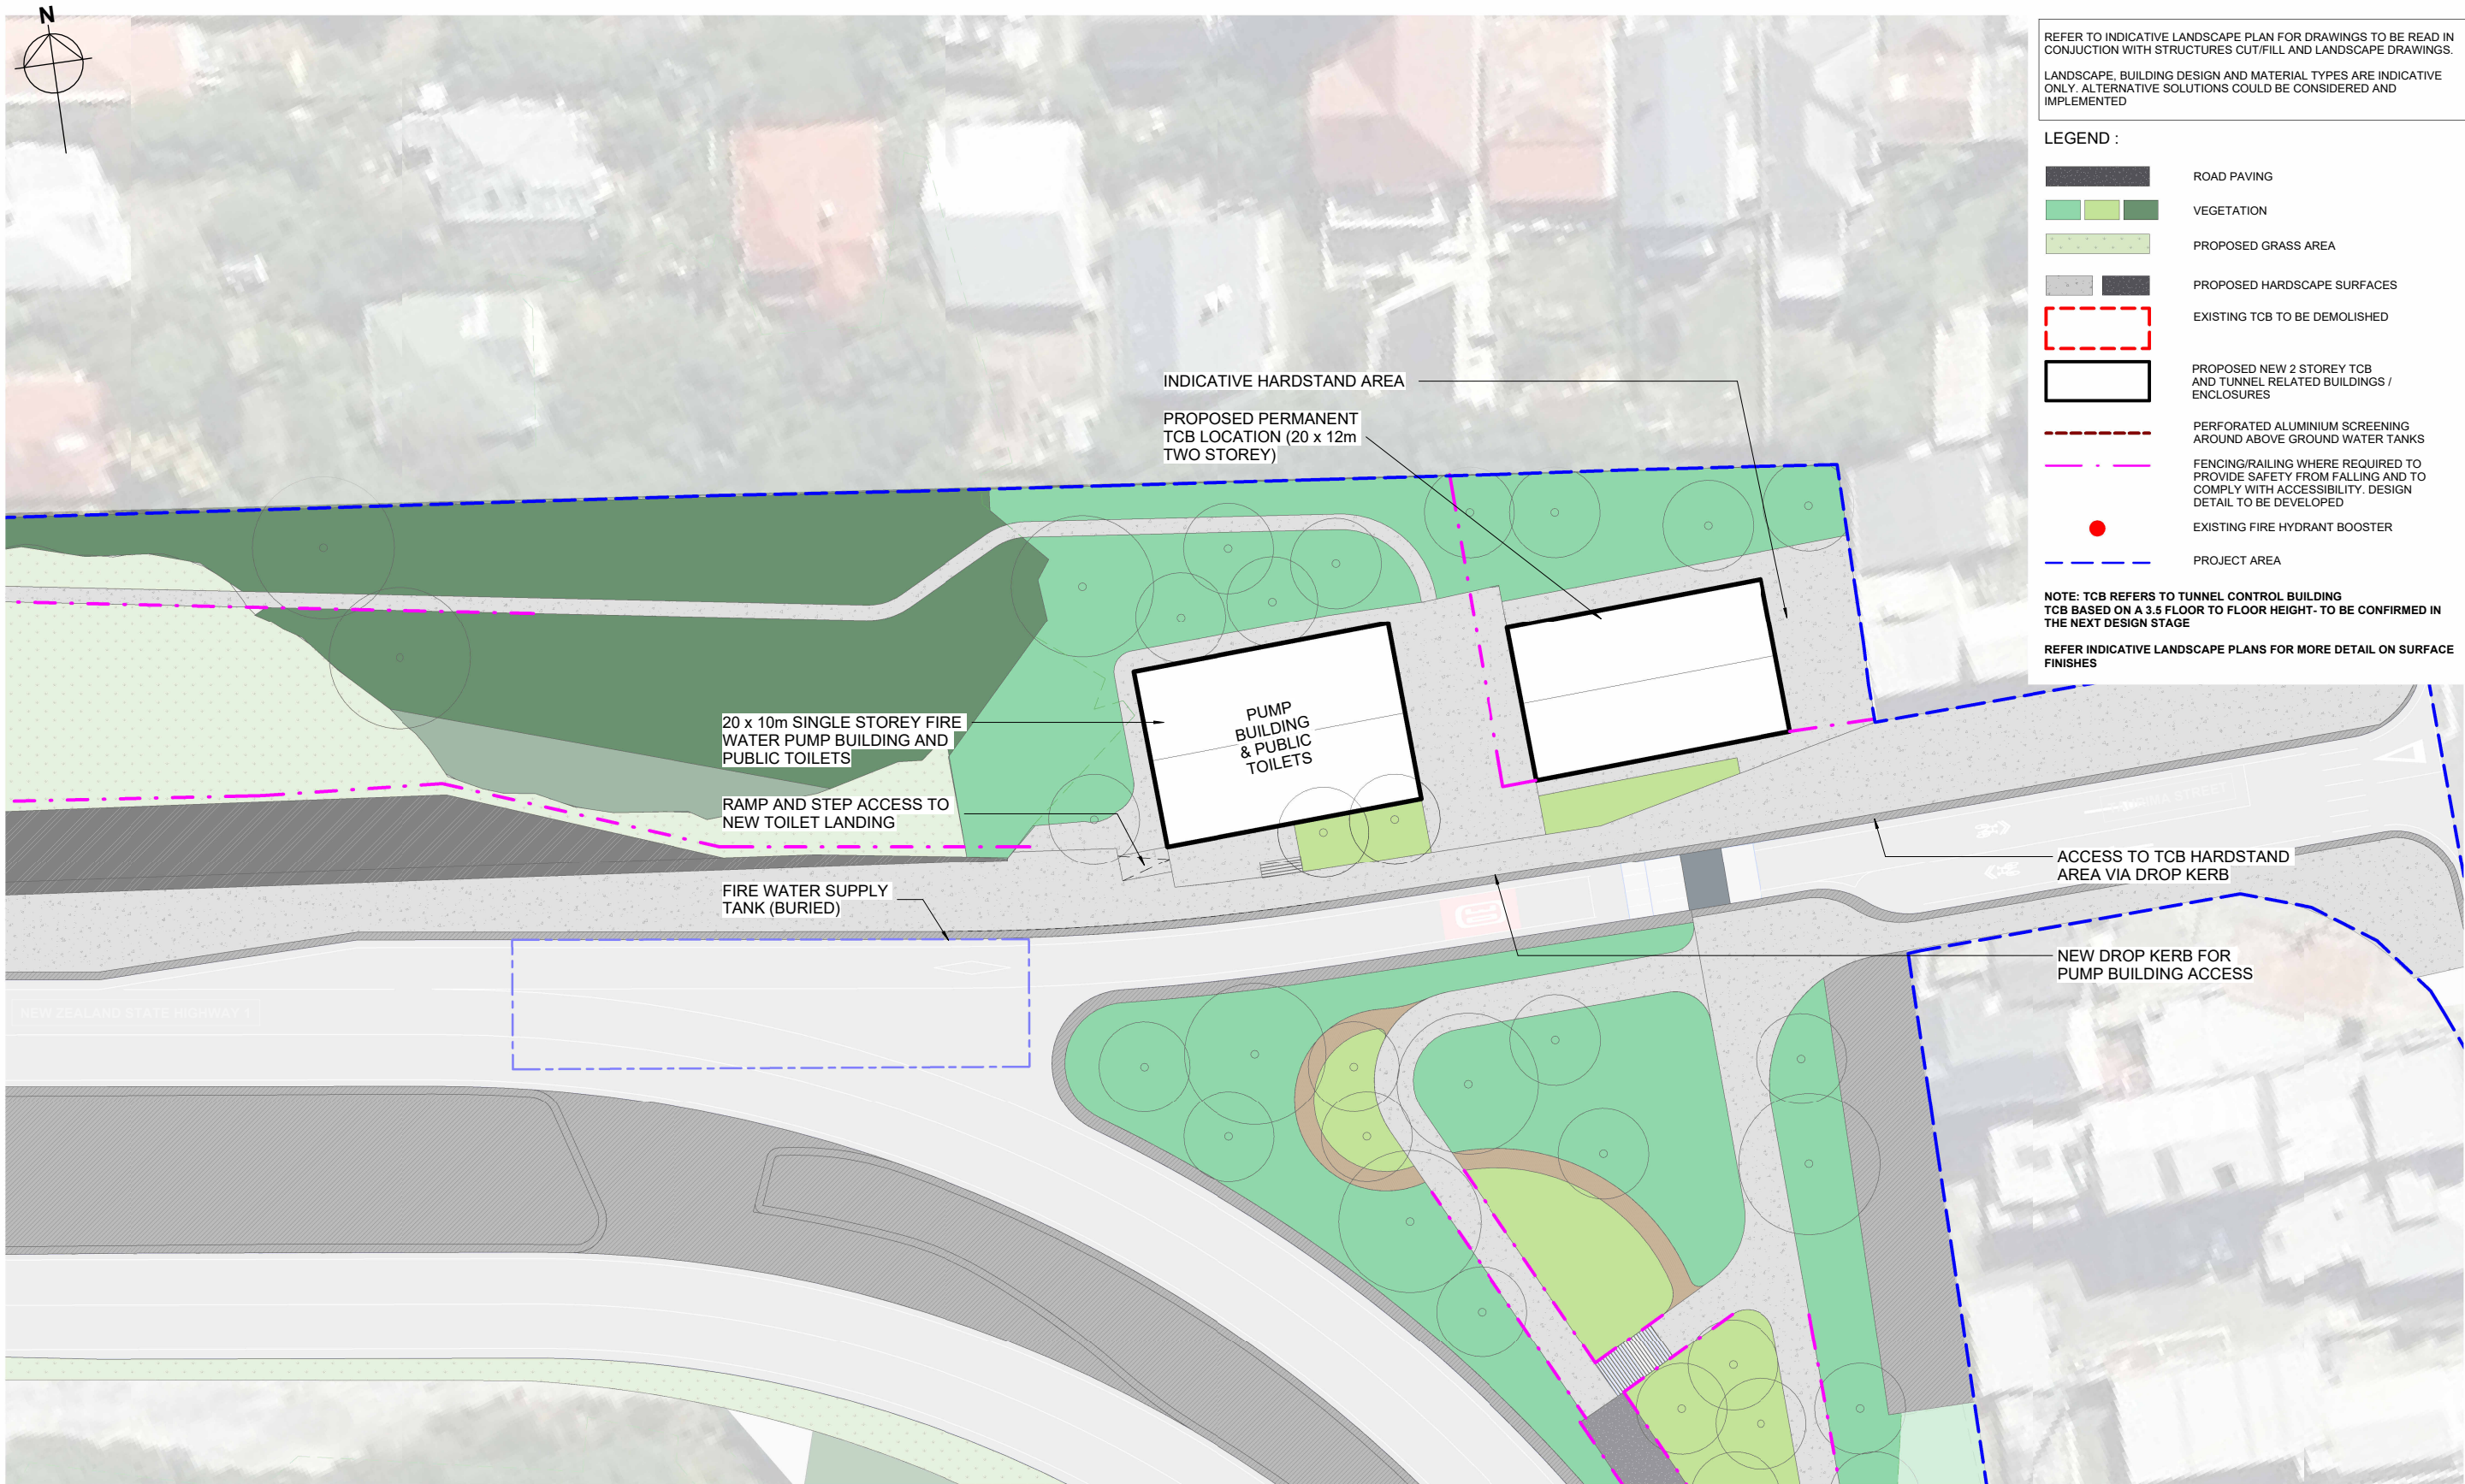

THIS DRAWING IS TO BE
PRINTED AND VIEWED IN
COLOUR

REVISION	AMENDMENT	APPROVED	DATE
A	CONSENT DESIGN	ES	2026-07-09



SCALE		ORIGINAL SIZE
As indicated @ A1		A1
DRAWN	DESIGNED	APPROVED
L LLOYD	S MCKAY	E SUTTON
DRAWING VERIFIED	DESIGN VERIFIED	APPROVED DATE
B CURTAIN	B CURTAIN	2026-07-09
CONSENT DESIGN		

PROJECT			
NZ TRANSPORT AGENCY WELLINGTON STATE HIGHWAY ONE IMPROVEMENTS PROJECT			
TITLE			
TUNNEL CONTROL BUILDING - PROPOSED MT VIC EASTERN SITE PLAN			
WSP PROJECT NO.	PROJ-ORIG-VOL-TYPE	SHEET NO.	REVISION
5-C4434.01	SH1WI-DES-00-UDL-DRG-	00305	A