


1 GENERAL ARRANGEMENT PLAN - T1-L-11

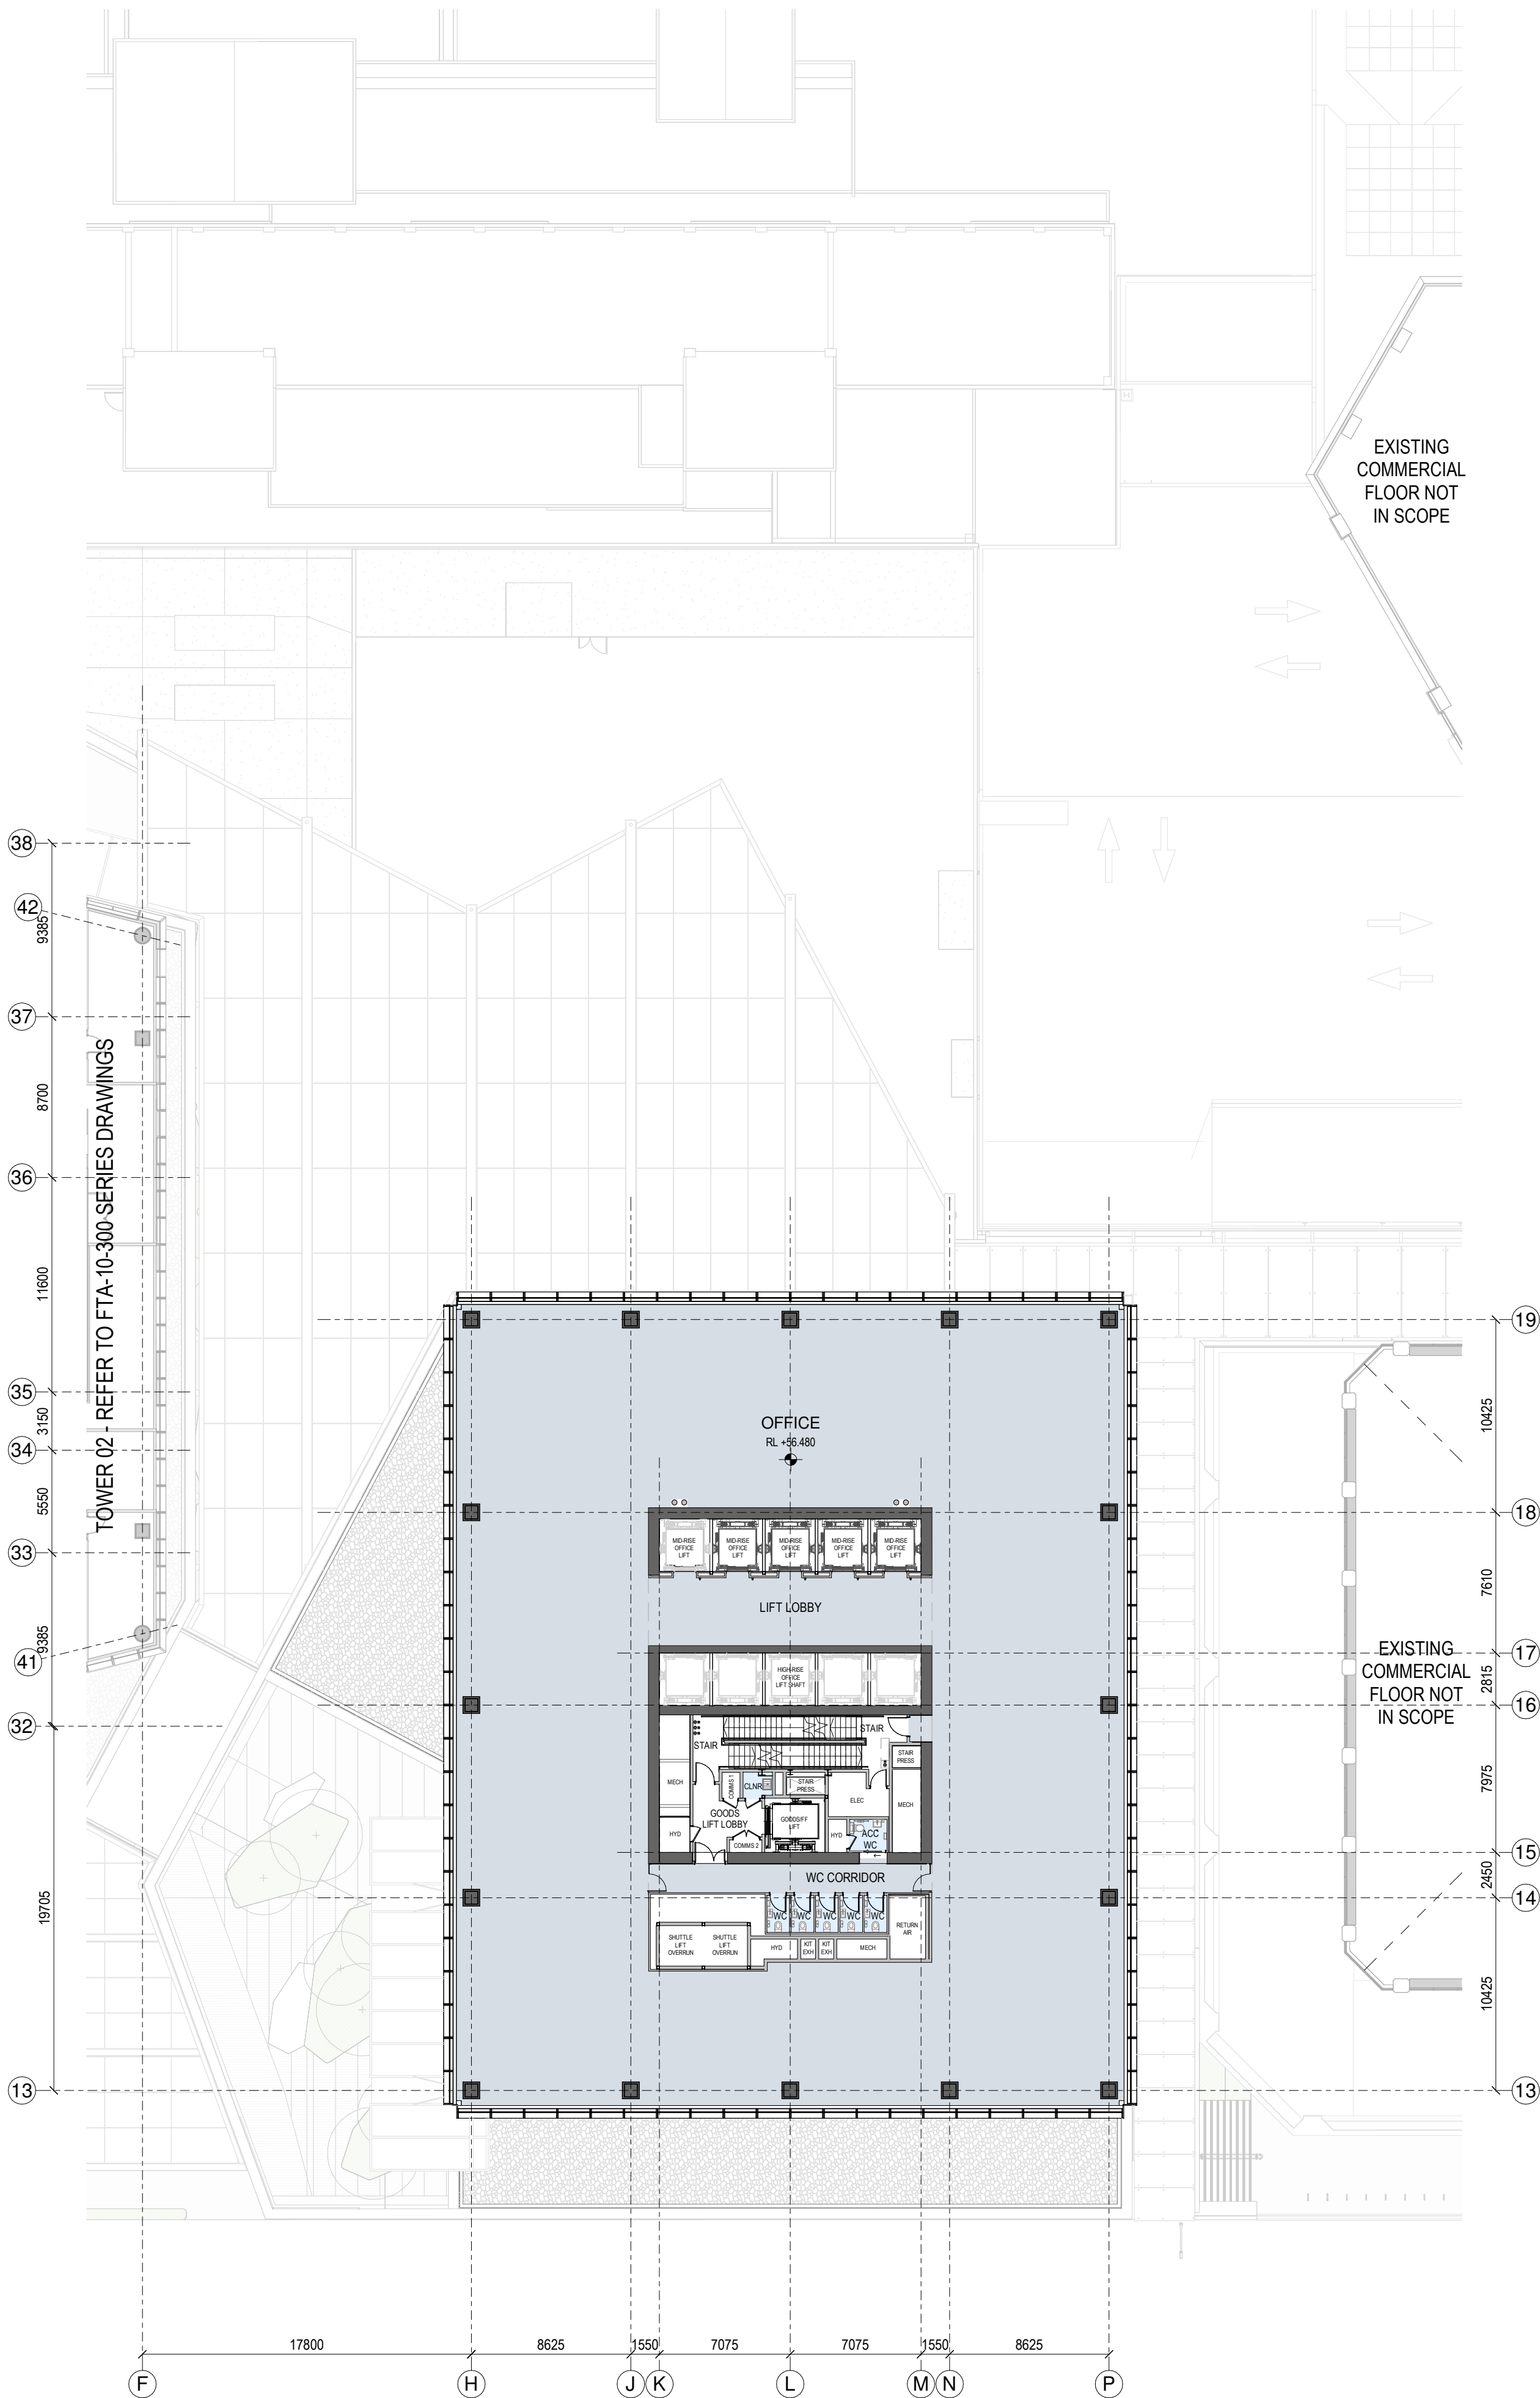

2 GENERAL ARRANGEMENT PLAN - T1-L-12

**SPACE LEGEND - OFFICE**

- BACK OF HOUSE
- OFFICE
- PLANT
- TOILET FACILITIES

All dimension to be verified on site before producing shop drawings or commencing any work. Do not scale. The copyright of this drawing remains with Warren and Mahoney Architects New Zealand Ltd.


**Revisions**

A 05/09/25 Draft FTA Issue  
B 26/09/25 FTA Issue  
C 03/10/25 FTA Issue

**Notes**

**COMMERCIAL IN CONFIDENCE**

1. SERVICES EQUIPMENT LOCATION/LAYOUT IS INDICATIVE ONLY AND SUBJECT TO FINAL CONFIRMATION - TO BE DEVELOPED/ CONFIRMED.

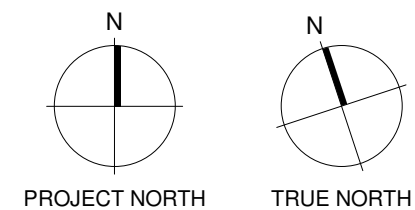

**Consultants**

RCP  
Project Manager  
RLB  
Quantity Surveyor  
HOLMES  
Structural Engineer  
NDY  
Services Engineer  
JENSEN HUGHES  
Fire Engineer  
TONKIN + TAYLOR  
Civil Engineer  
FLOW  
Traffic Engineer  
MOTT MACDONALD  
Facade Engineer

**Client**

**Precinct**

**Warren and Mahoney Architects  
New Zealand Ltd**  
Ground Floor, Mason Bros.  
139 Pakenham Street West  
Wynyard Quarter  
Auckland 1010  
New Zealand  
Phone + 64 9 309 4894

Registered Architects and Designers  
www.warrenandmahoney.com

**Project Title**

**DOWNTOWN  
CARPARK  
DEVELOPMENT**

2 LOWER HOBSON STREET,  
AUCKLAND CBD, AUCKLAND 1010

**Drawing Title**

**GENERAL  
ARRANGEMENT -  
FLOOR PLAN - T1  
LEVEL 11 & 12**

**Drawing Status**

**FTA ISSUE**

**Drawing Details**


Scale 1 : 250@ A1  
Date 03/10/25  
Job No 9234  
Drawn WAM  
Checked WAM

**Drawing No**

**FTA-10-203**


**Revision**

**C**

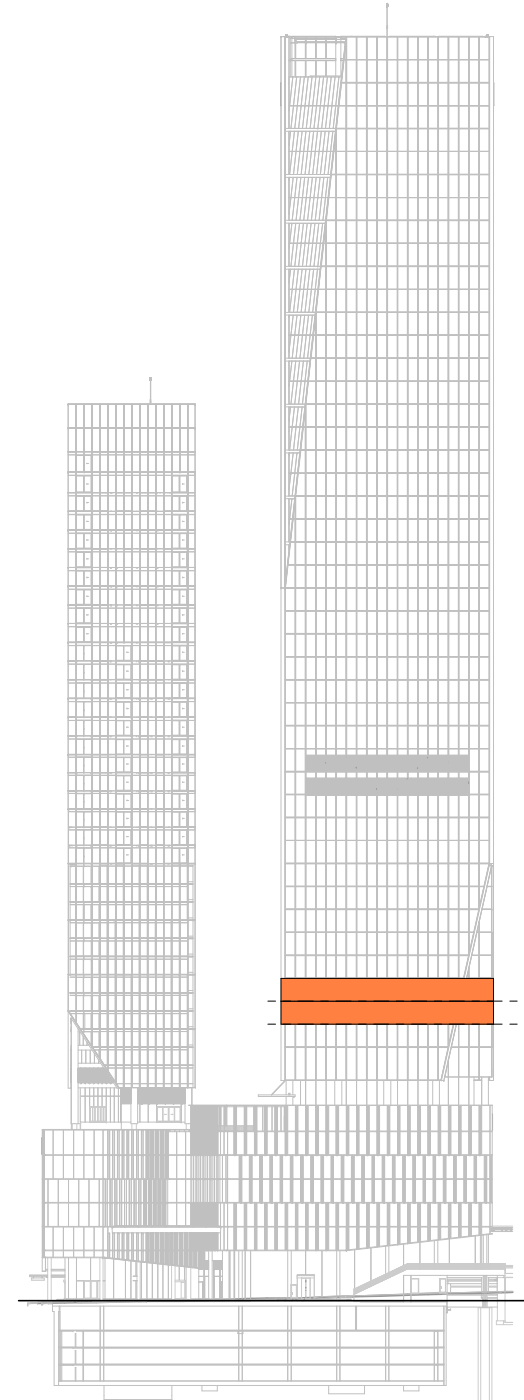


LEVEL KEY - SOUTH ELEVATION



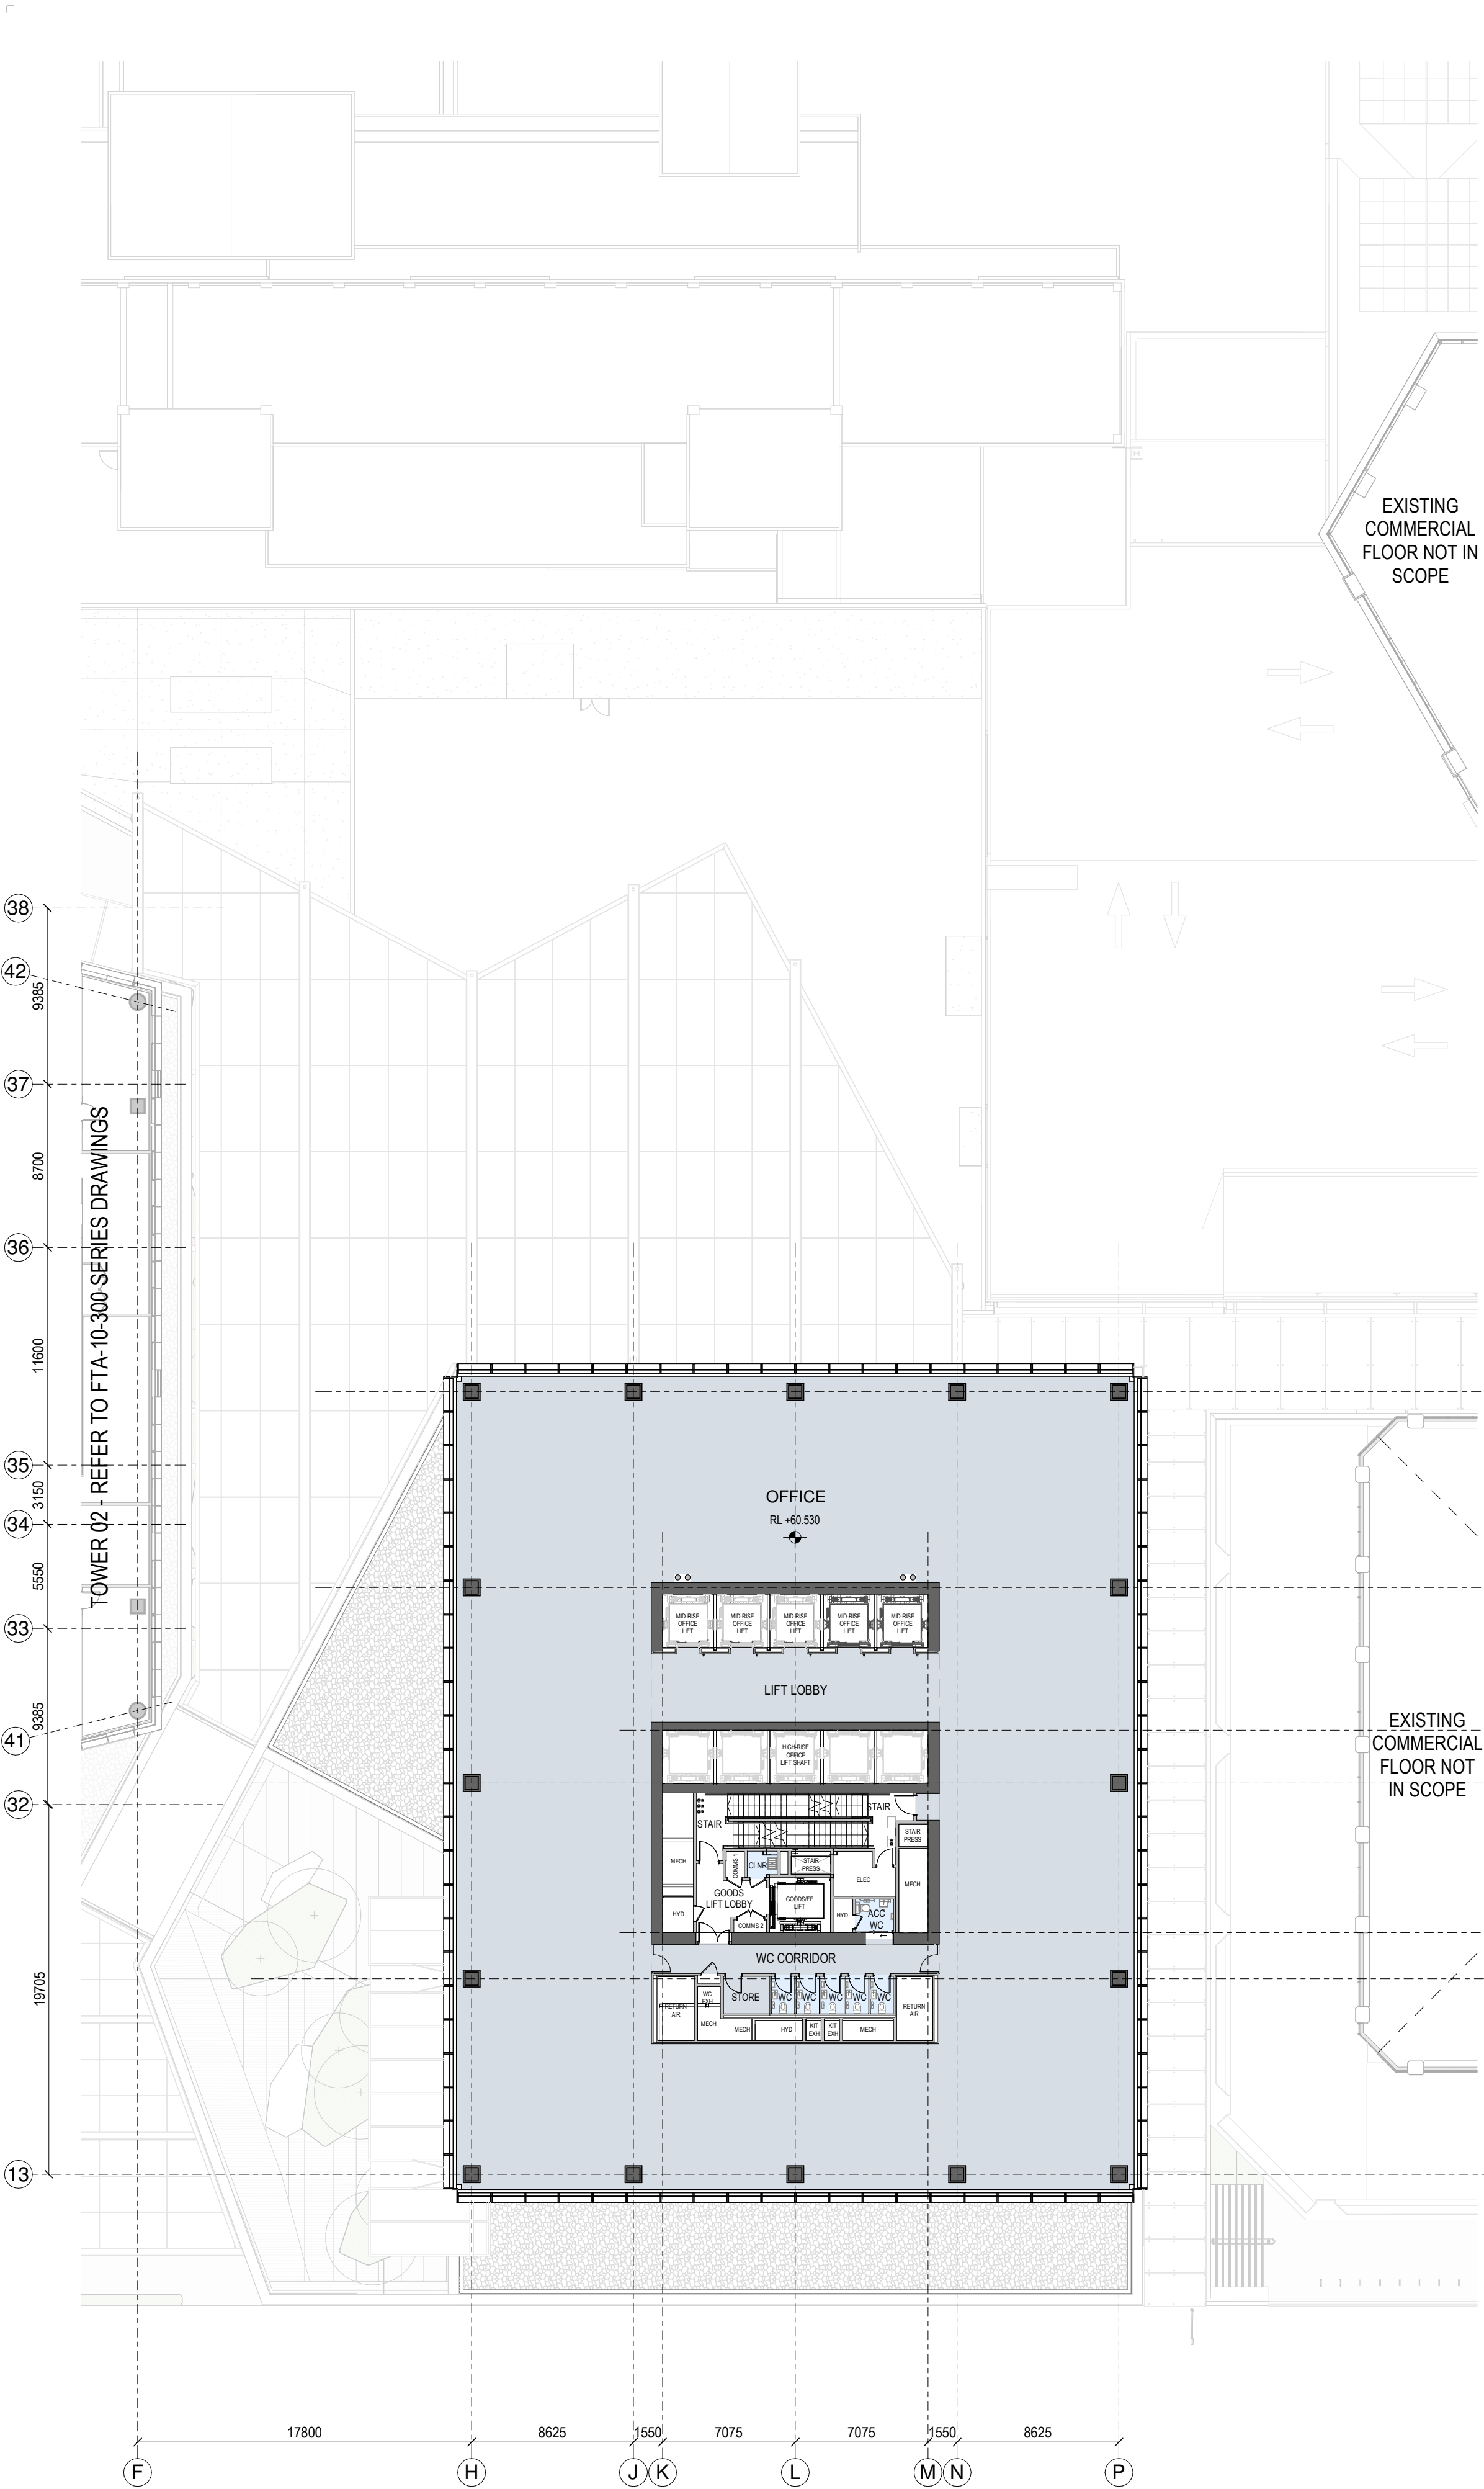

1 GENERAL ARRANGEMENT PLAN - T1-L-13

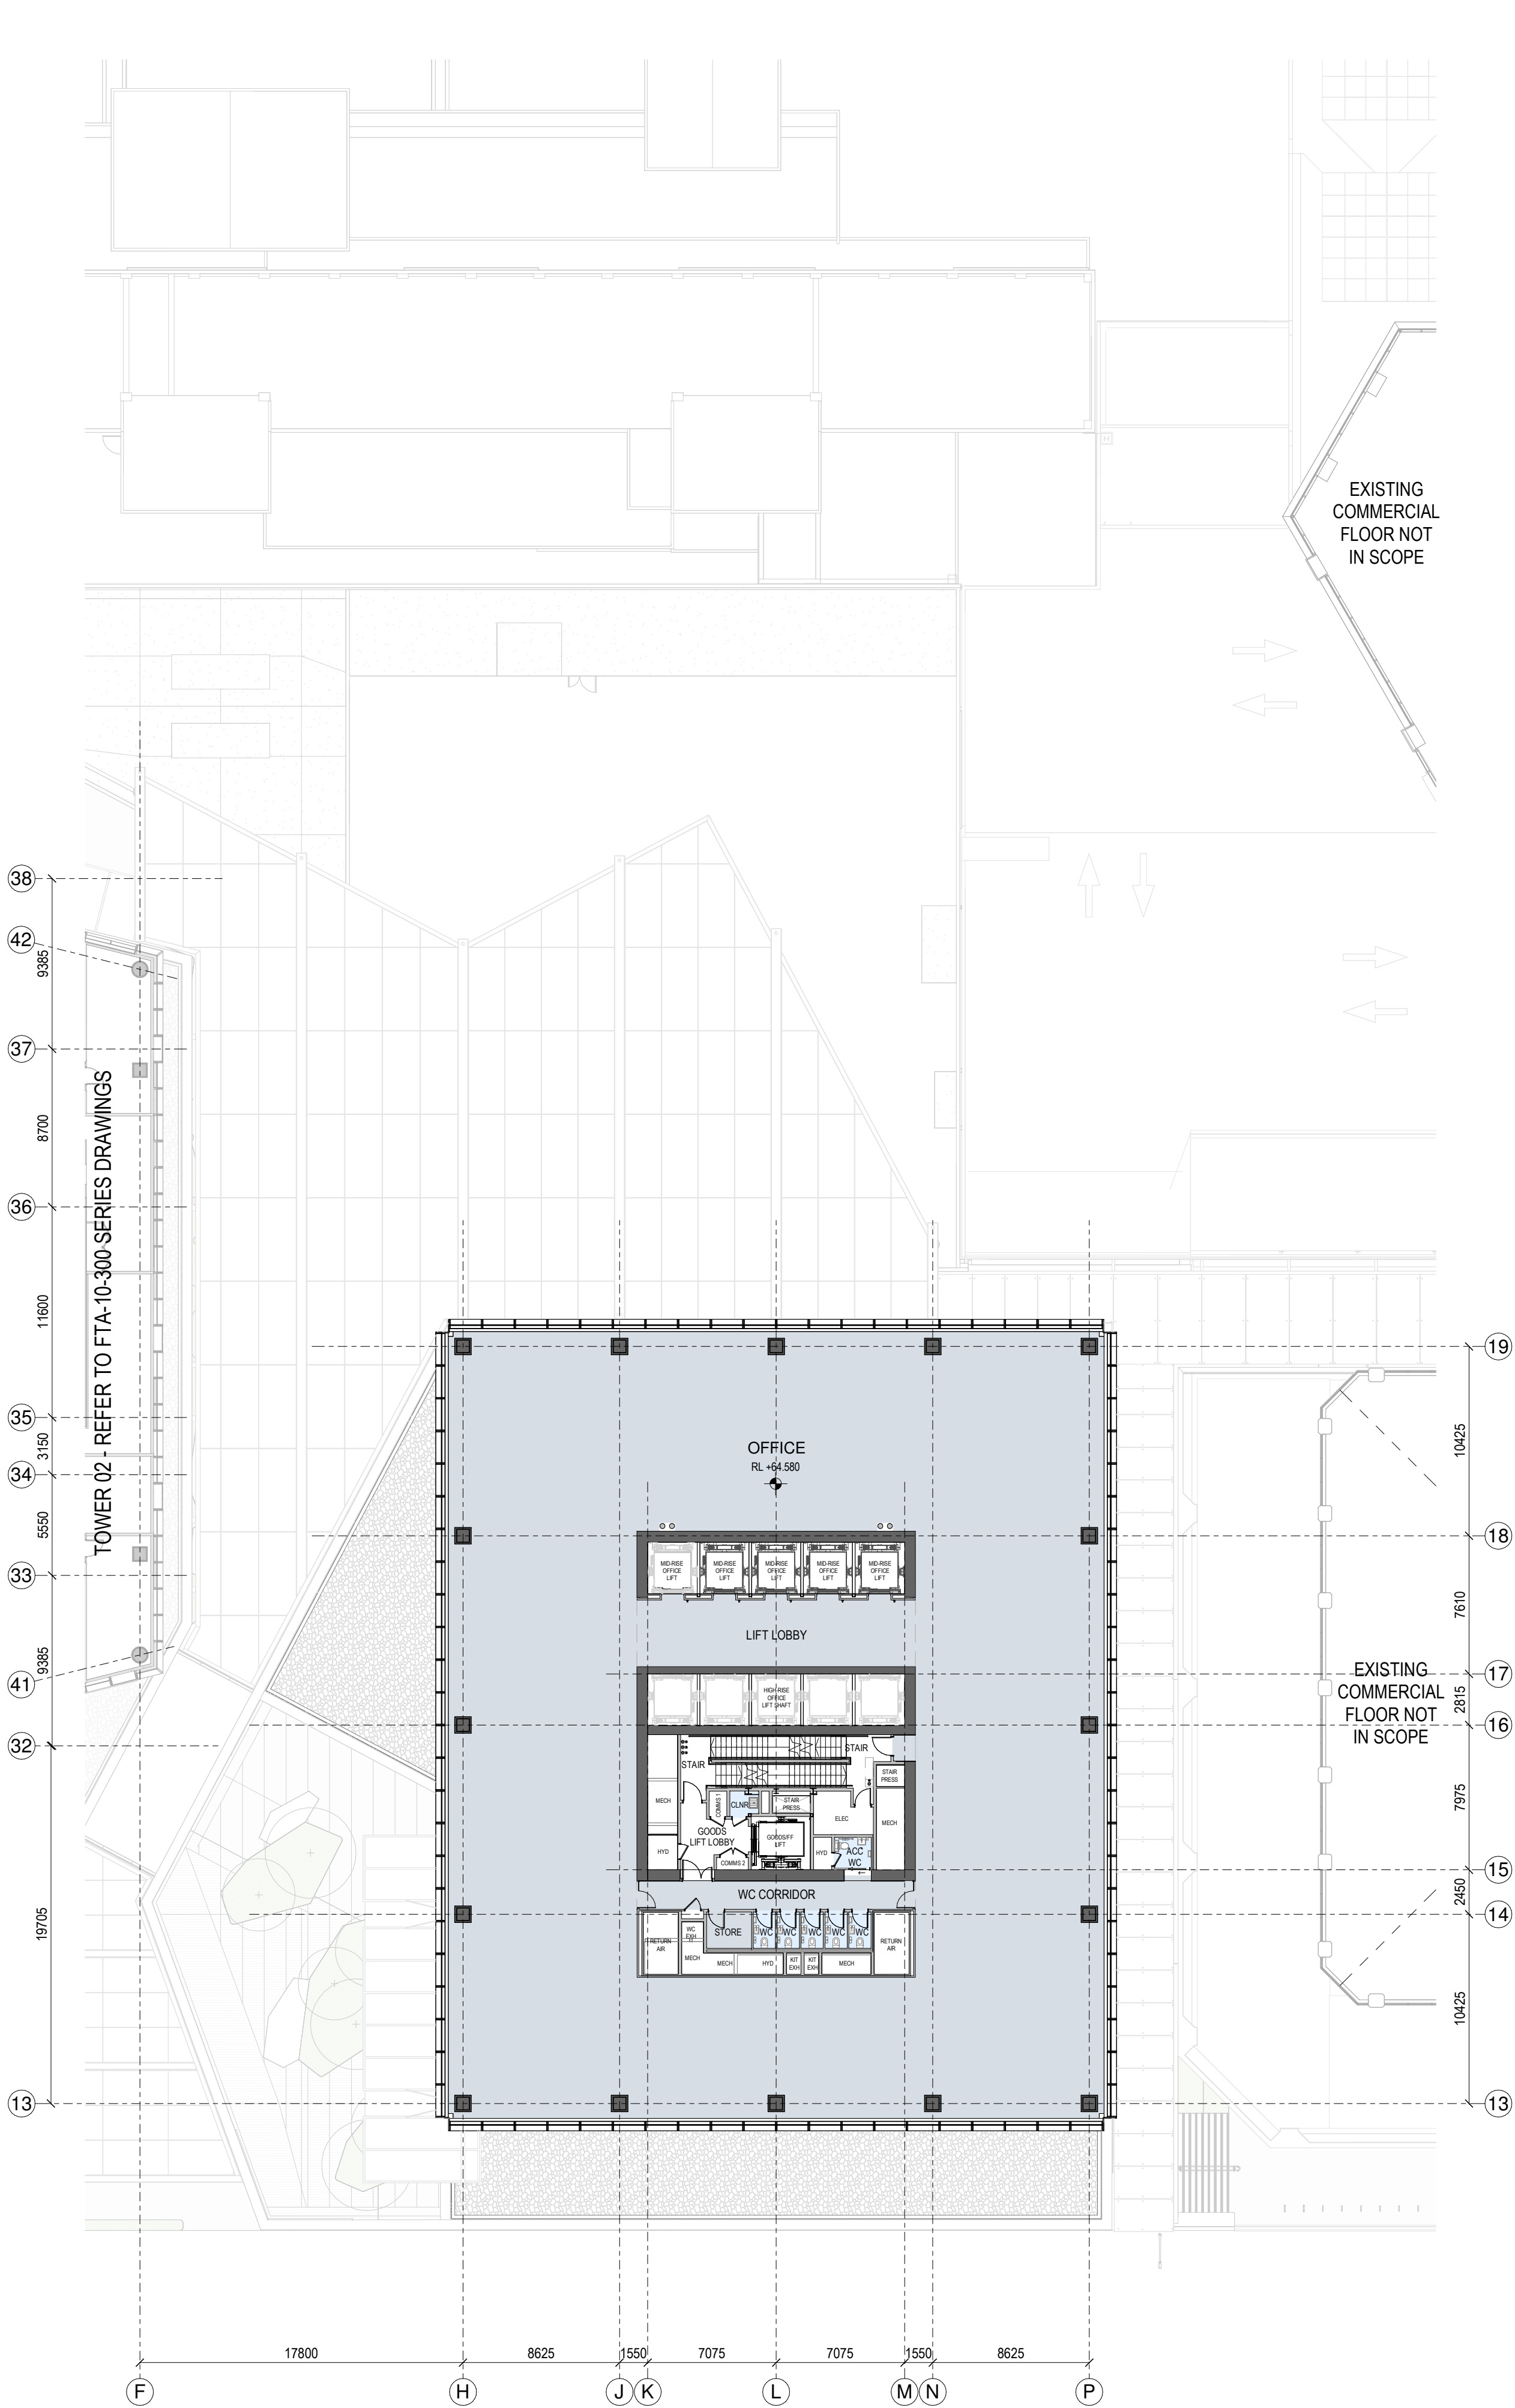

2 GENERAL ARRANGEMENT PLAN - T1-L-14

SPACE LEGEND - OFFICE

- BACK OF HOUSE
- OFFICE
- PLANT
- TOILET FACILITIES

All dimension to be verified on site before producing shop drawings or commencing any work. Do not scale. The copyright of this drawing remains with Warren and Mahoney Architects New Zealand Ltd.


**Revisions**

A 05/09/25 Draft FTA Issue  
B 26/09/25 FTA Issue  
C 03/10/25 FTA Issue

**Notes**

**COMMERCIAL IN CONFIDENCE**

1. SERVICES EQUIPMENT LOCATION/LAYOUT IS INDICATIVE ONLY AND SUBJECT TO FINAL CONFIRMATION - TO BE DEVELOPED/ CONFIRMED.

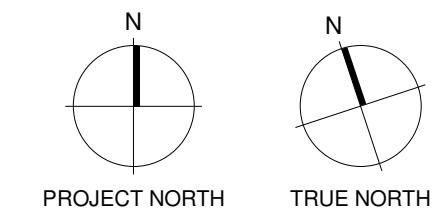

Consultants

RCP  
Project Manager  
RLB  
Quantity Surveyor  
HOLMES  
Structural Engineer  
NDY  
Services Engineer  
JENSEN HUGHES  
Fire Engineer  
TONKIN + TAYLOR  
Civil Engineer  
FLOW  
Traffic Engineer  
MOTT MACDONALD  
Facade Engineer

Client

**Precinct**

Warren and Mahoney Architects  
New Zealand Ltd  
Ground Floor, Mason Bros.  
139 Pakenham Street West  
Wynyard Quarter  
Auckland 1010  
New Zealand  
Phone + 64 9 309 4894

Registered Architects and Designers  
www.warrenandmahoney.com

Project Title

**DOWNTOWN  
CARPARK  
DEVELOPMENT**

2 LOWER HOBSON STREET,  
AUCKLAND CBD, AUCKLAND 1010

Drawing Title

**GENERAL  
ARRANGEMENT -  
FLOOR PLAN - T1  
LEVEL 13 & 14**

Drawing Status

**FTA ISSUE**

Drawing Details


Scale 1 : 250@ A1  
Date 03/10/25  
Job No 9234  
Drawn WAM  
Checked WAM

Drawing No

**FTA-10-204**

Revision

**C**

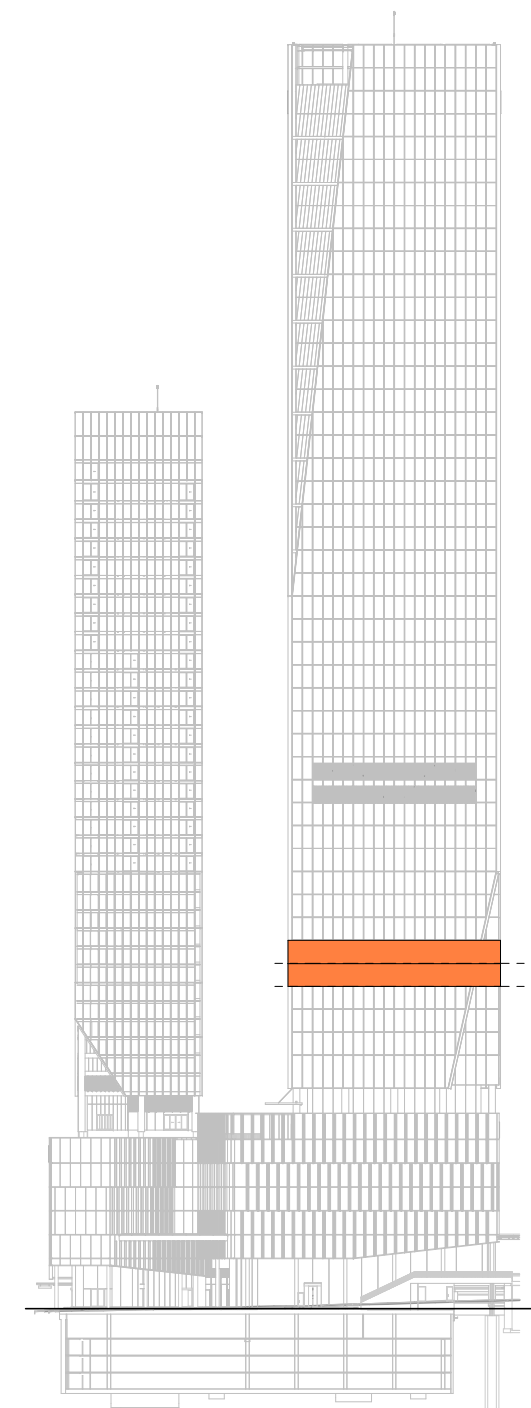


LEVEL KEY - SOUTH ELEVATION

WARREN AND MAHONEY



1

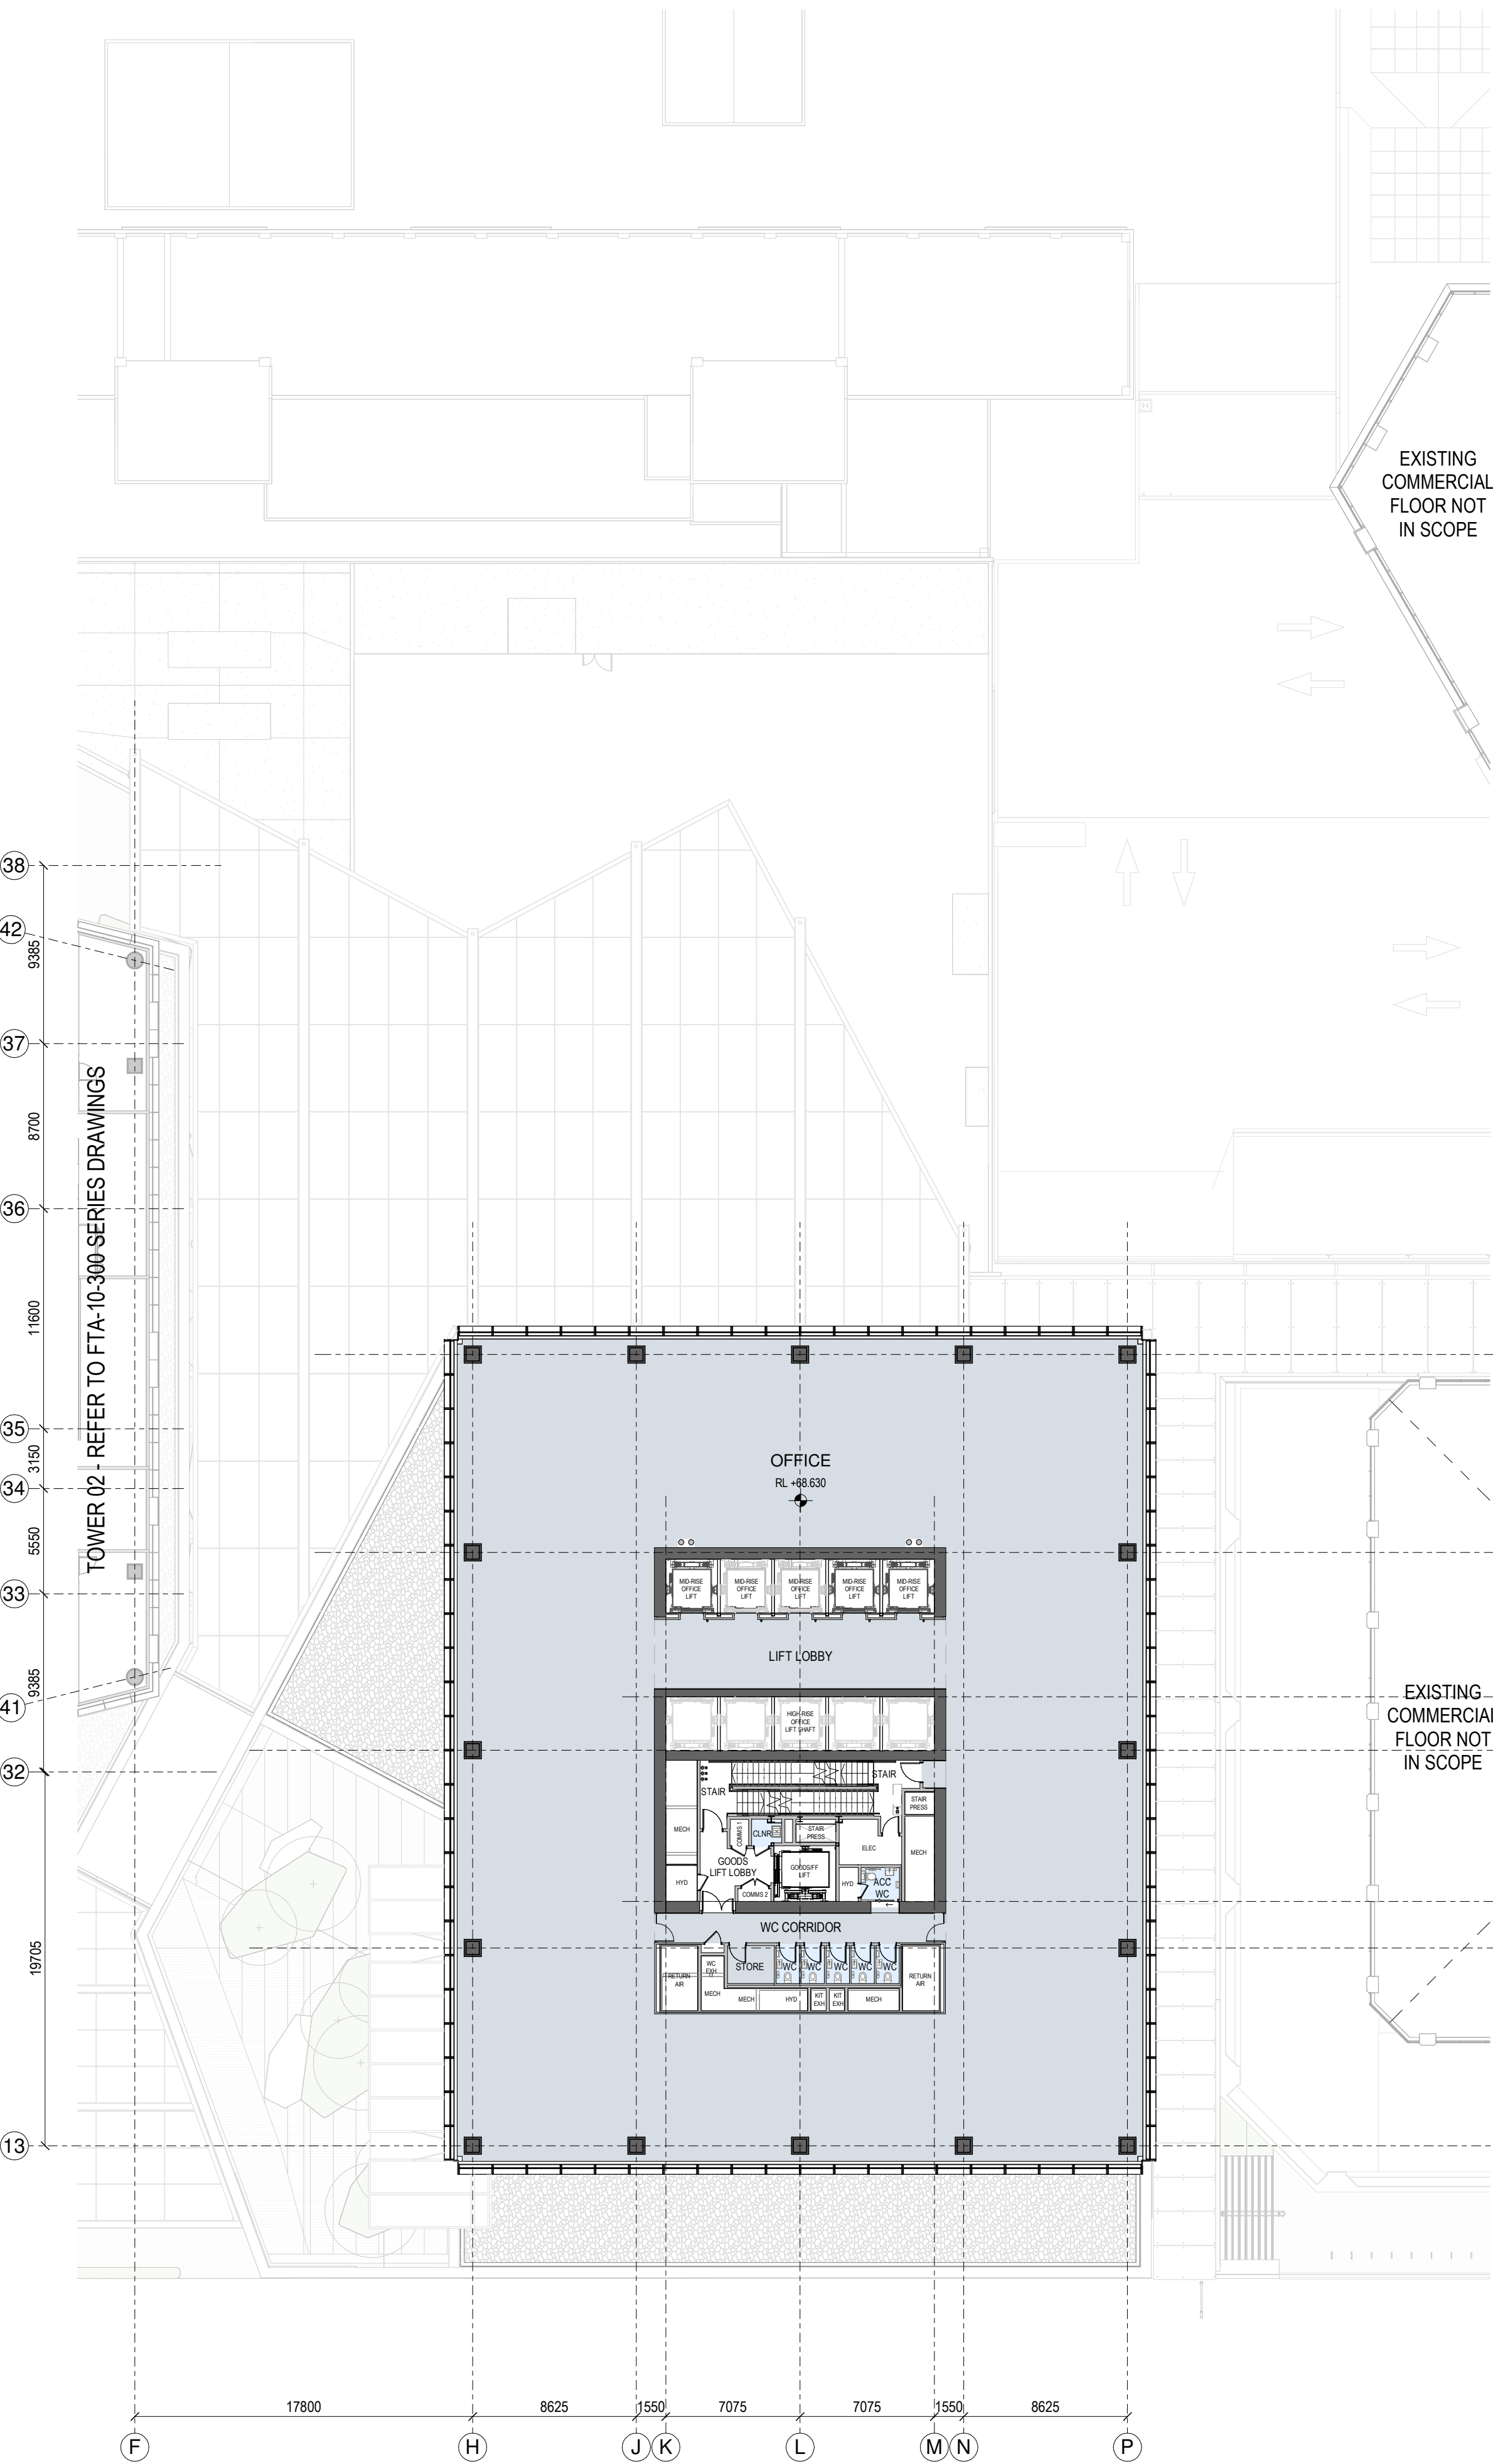


1 GENERAL ARRANGEMENT PLAN - T1-L-15

1:250

Autodesk Docs://9234 - Downtown West/9234\_WAM\_ARC\_A0\_Documentation\_FTA.rvt

2

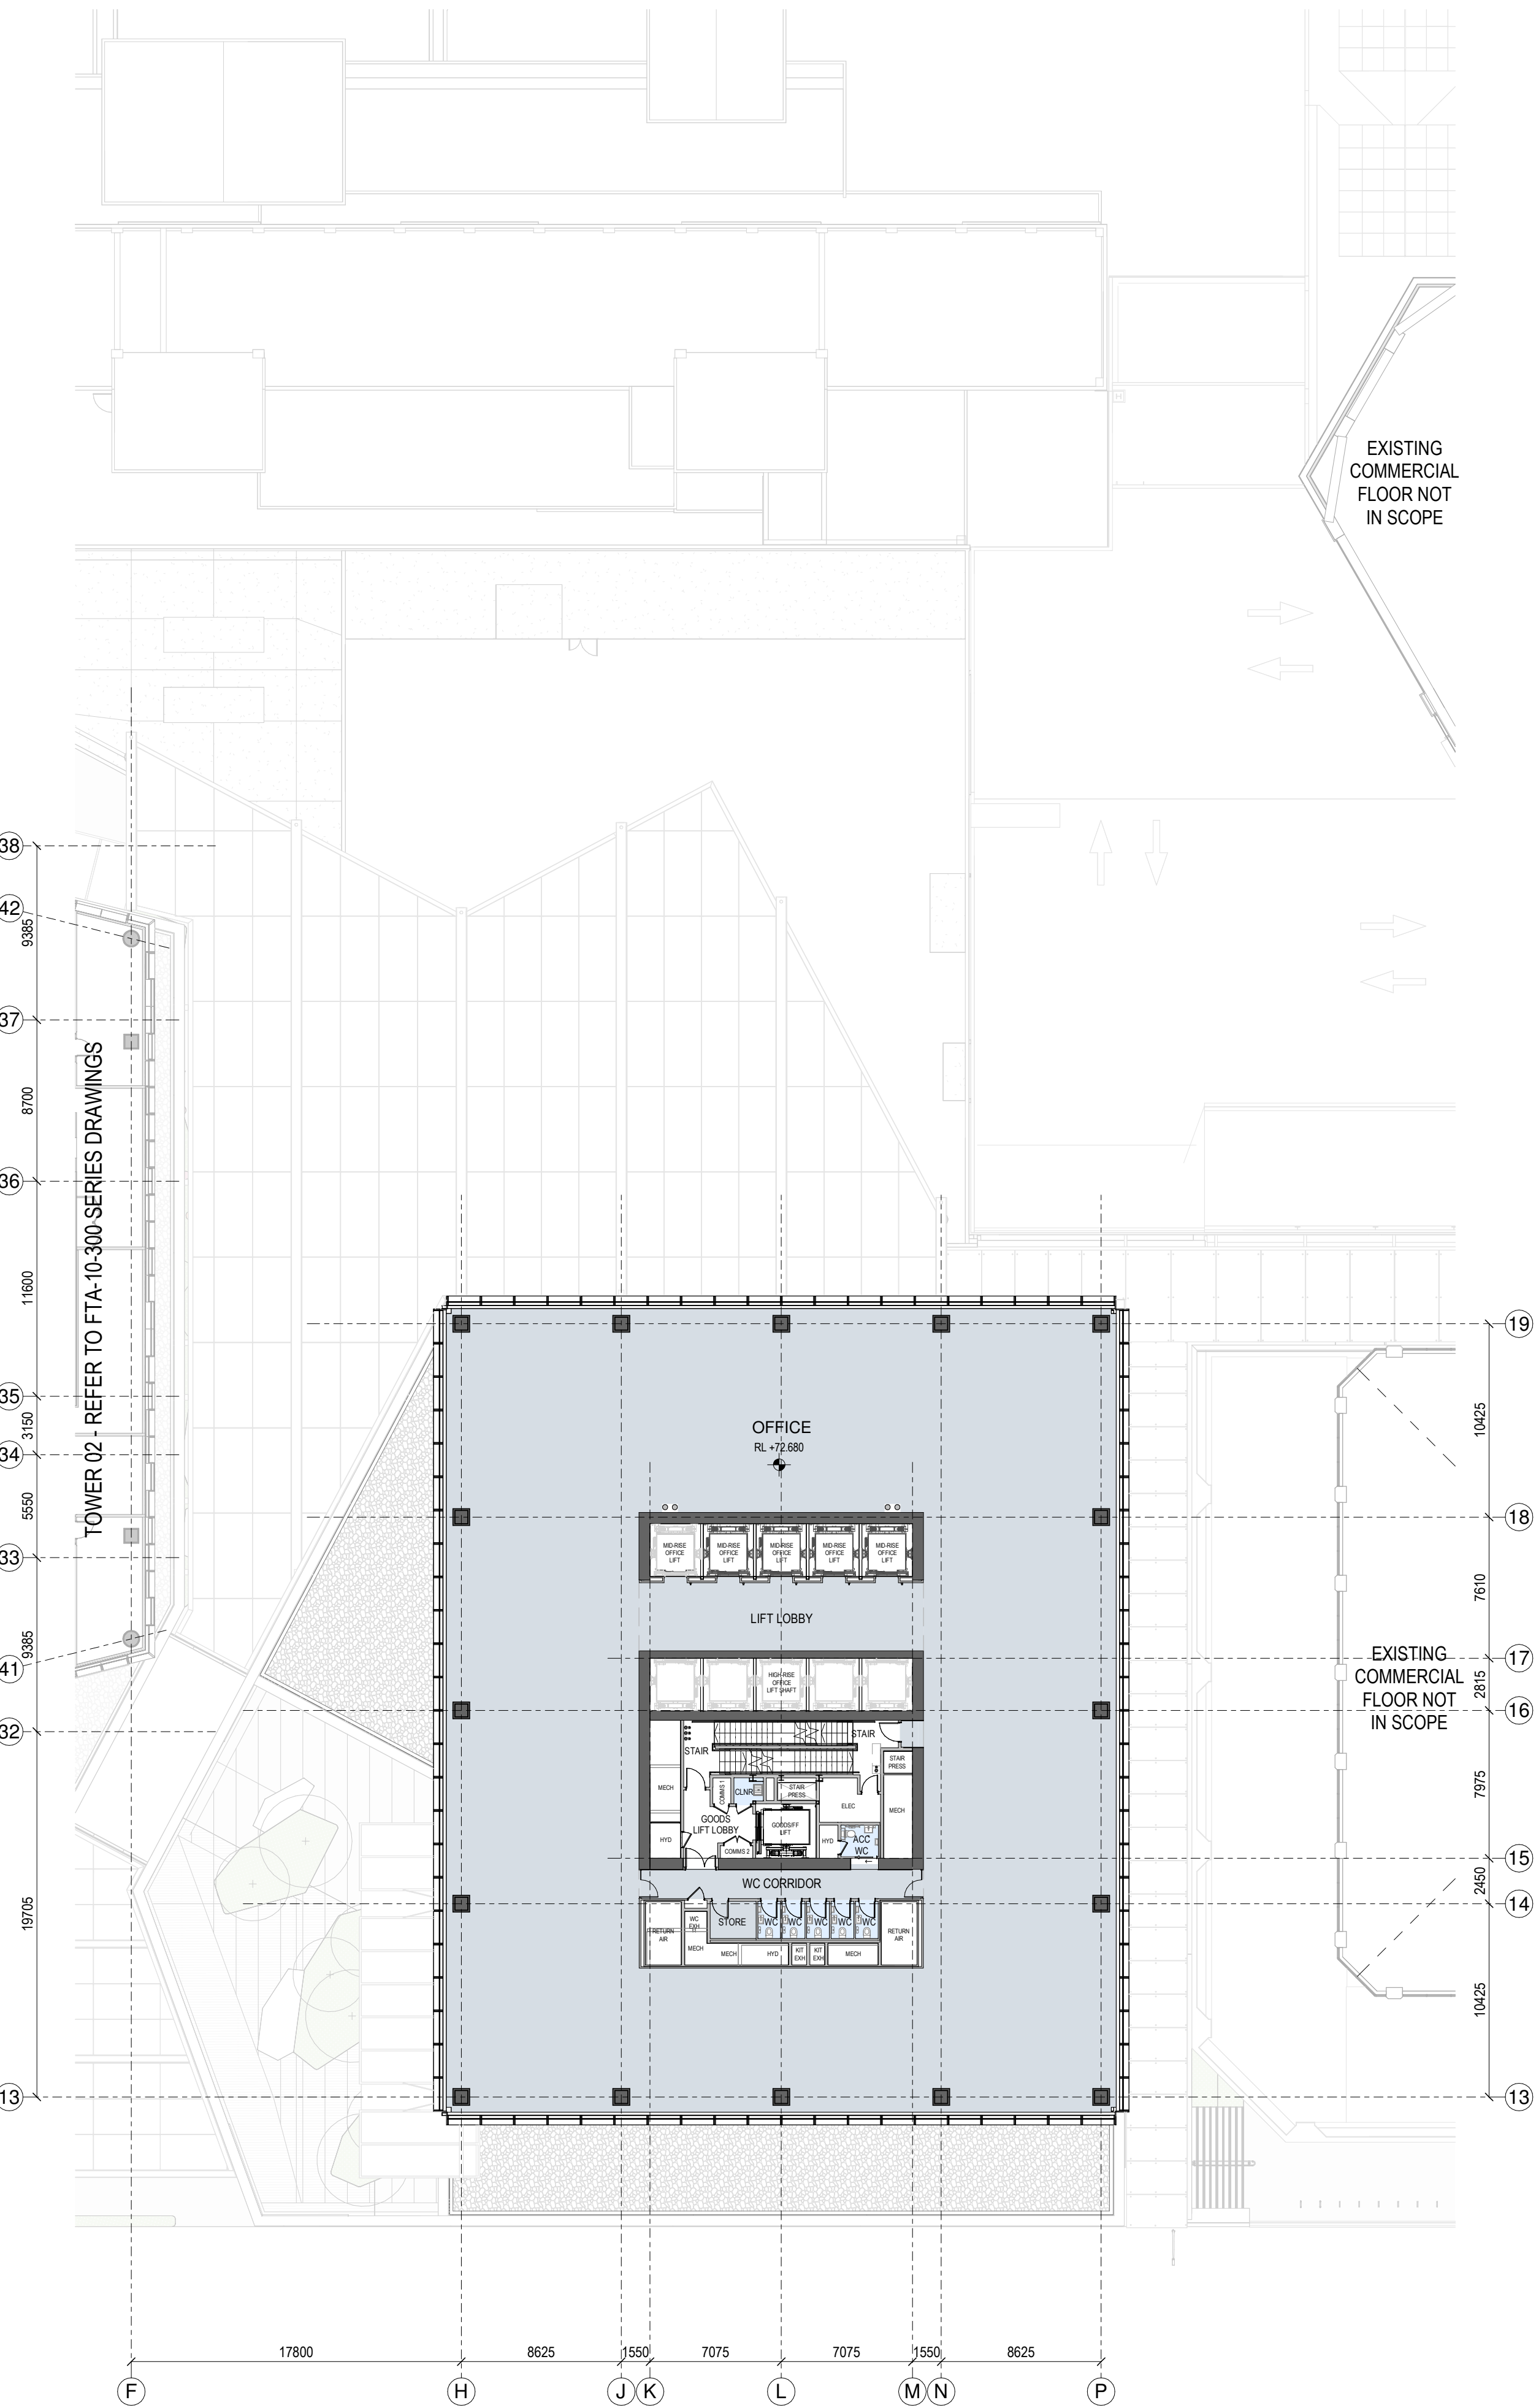

2 GENERAL ARRANGEMENT PLAN - T1-L-16

1:250

SPACE LEGEND - OFFICE

- BACK OF HOUSE
- OFFICE
- PLANT
- TOILET FACILITIES

All dimension to be verified on site before producing shop drawings or commencing any work. Do not scale. The copyright of this drawing remains with Warren and Mahoney Architects New Zealand Ltd.


Revisions

- A 05/09/25 Draft FTA Issue
- B 26/09/25 FTA Issue
- C 03/10/25 FTA Issue

Notes

COMMERCIAL IN CONFIDENCE

- SERVICES EQUIPMENT LOCATION/LAYOUT IS INDICATIVE ONLY AND SUBJECT TO FINAL CONFIRMATION - TO BE DEVELOPED/ CONFIRMED.

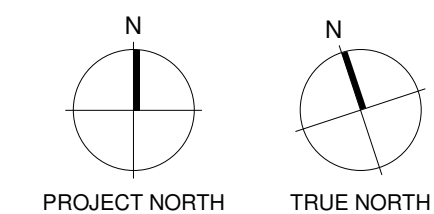

Consultants

- RCP Project Manager
- RLB Quantity Surveyor
- HOLMES Structural Engineer
- NDY Services Engineer
- JENSEN HUGHES Fire Engineer
- TONKIN + TAYLOR Civil Engineer
- FLOW Traffic Engineer
- MOTT MACDONALD Facade Engineer

Client

Precinct

Warren and Mahoney Architects New Zealand Ltd

Ground Floor, Mason Bros. 139 Pakenham Street West Wynyard Quarter Auckland 1010 New Zealand Phone + 64 9 309 4894

Registered Architects and Designers www.warrenandmahoney.com

Project Title

DOWNTOWN CARPARK DEVELOPMENT

2 LOWER HOBSON STREET, AUCKLAND CBD, AUCKLAND 1010

Drawing Title

GENERAL ARRANGEMENT - FLOOR PLAN - T1 LEVEL 15 & 16

Drawing Status

FTA ISSUE

Drawing Details


Scale 1 : 250@ A1  
Date 03/10/25  
Job No 9234  
Drawn WAM  
Checked WAM

Drawing No

FTA-10-205

Revision

C

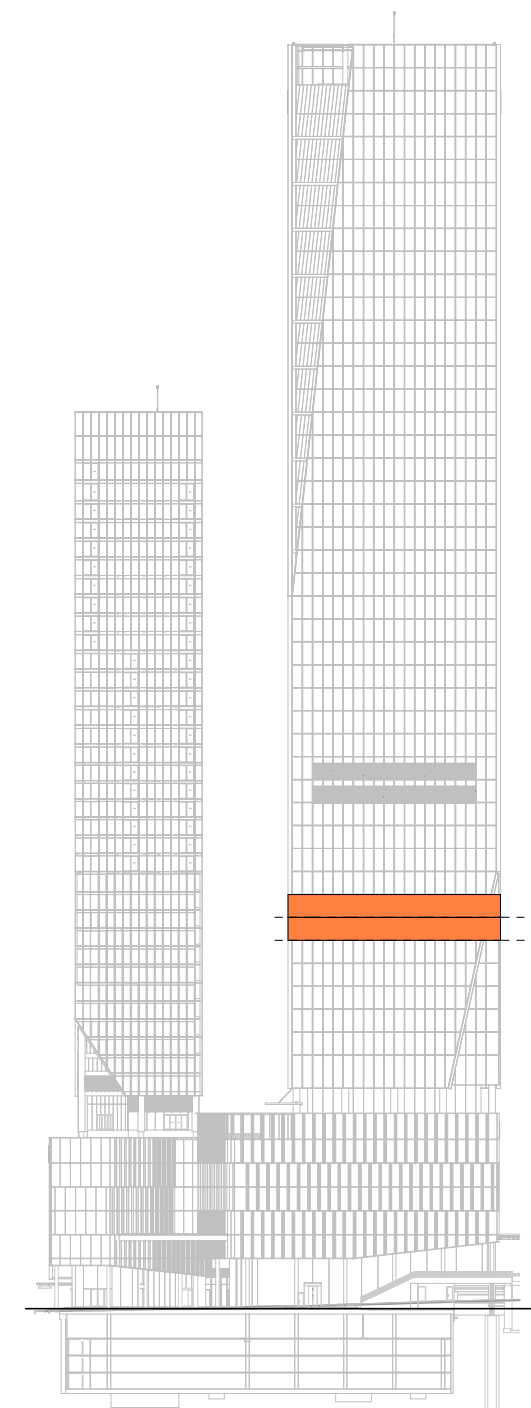


LEVEL KEY - SOUTH ELEVATION

WARREN AND MAHONEY



1

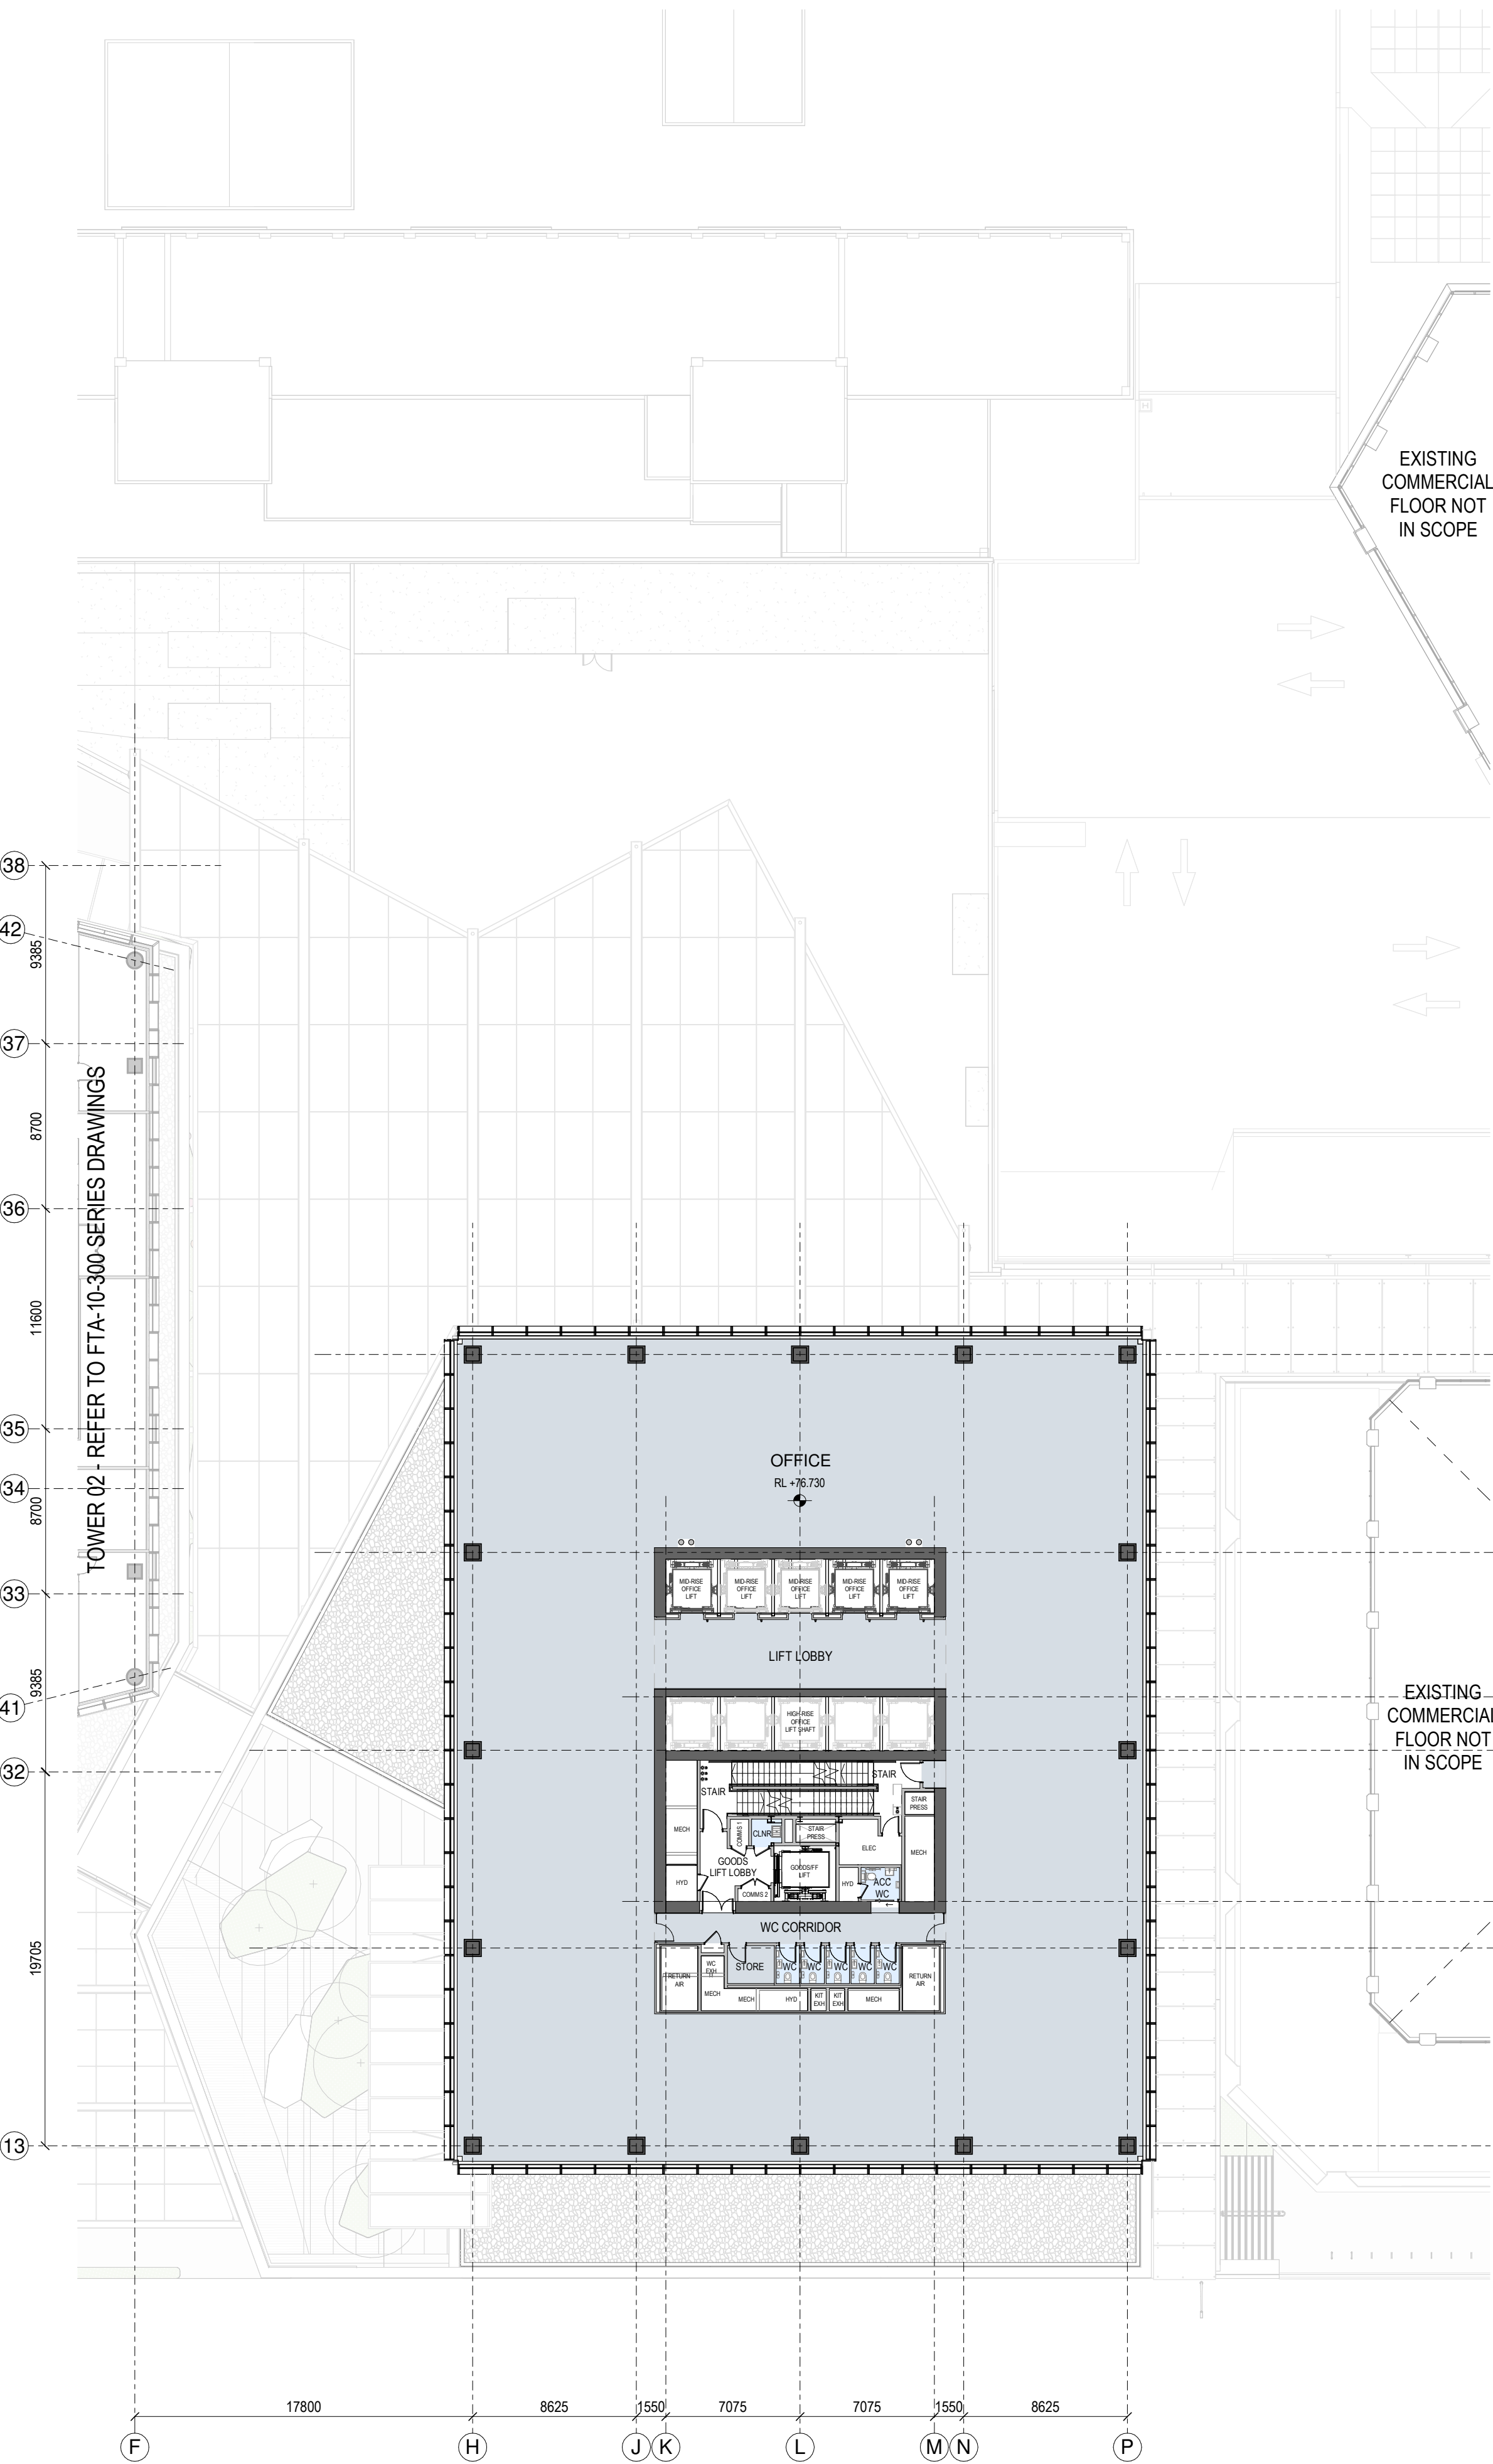


1 GENERAL ARRANGEMENT PLAN - T1-L-17

1:250

Autodesk Docs://9234 - Downtown West/9234\_WAM\_ARC\_A0\_Documentation\_FTA.rvt

2

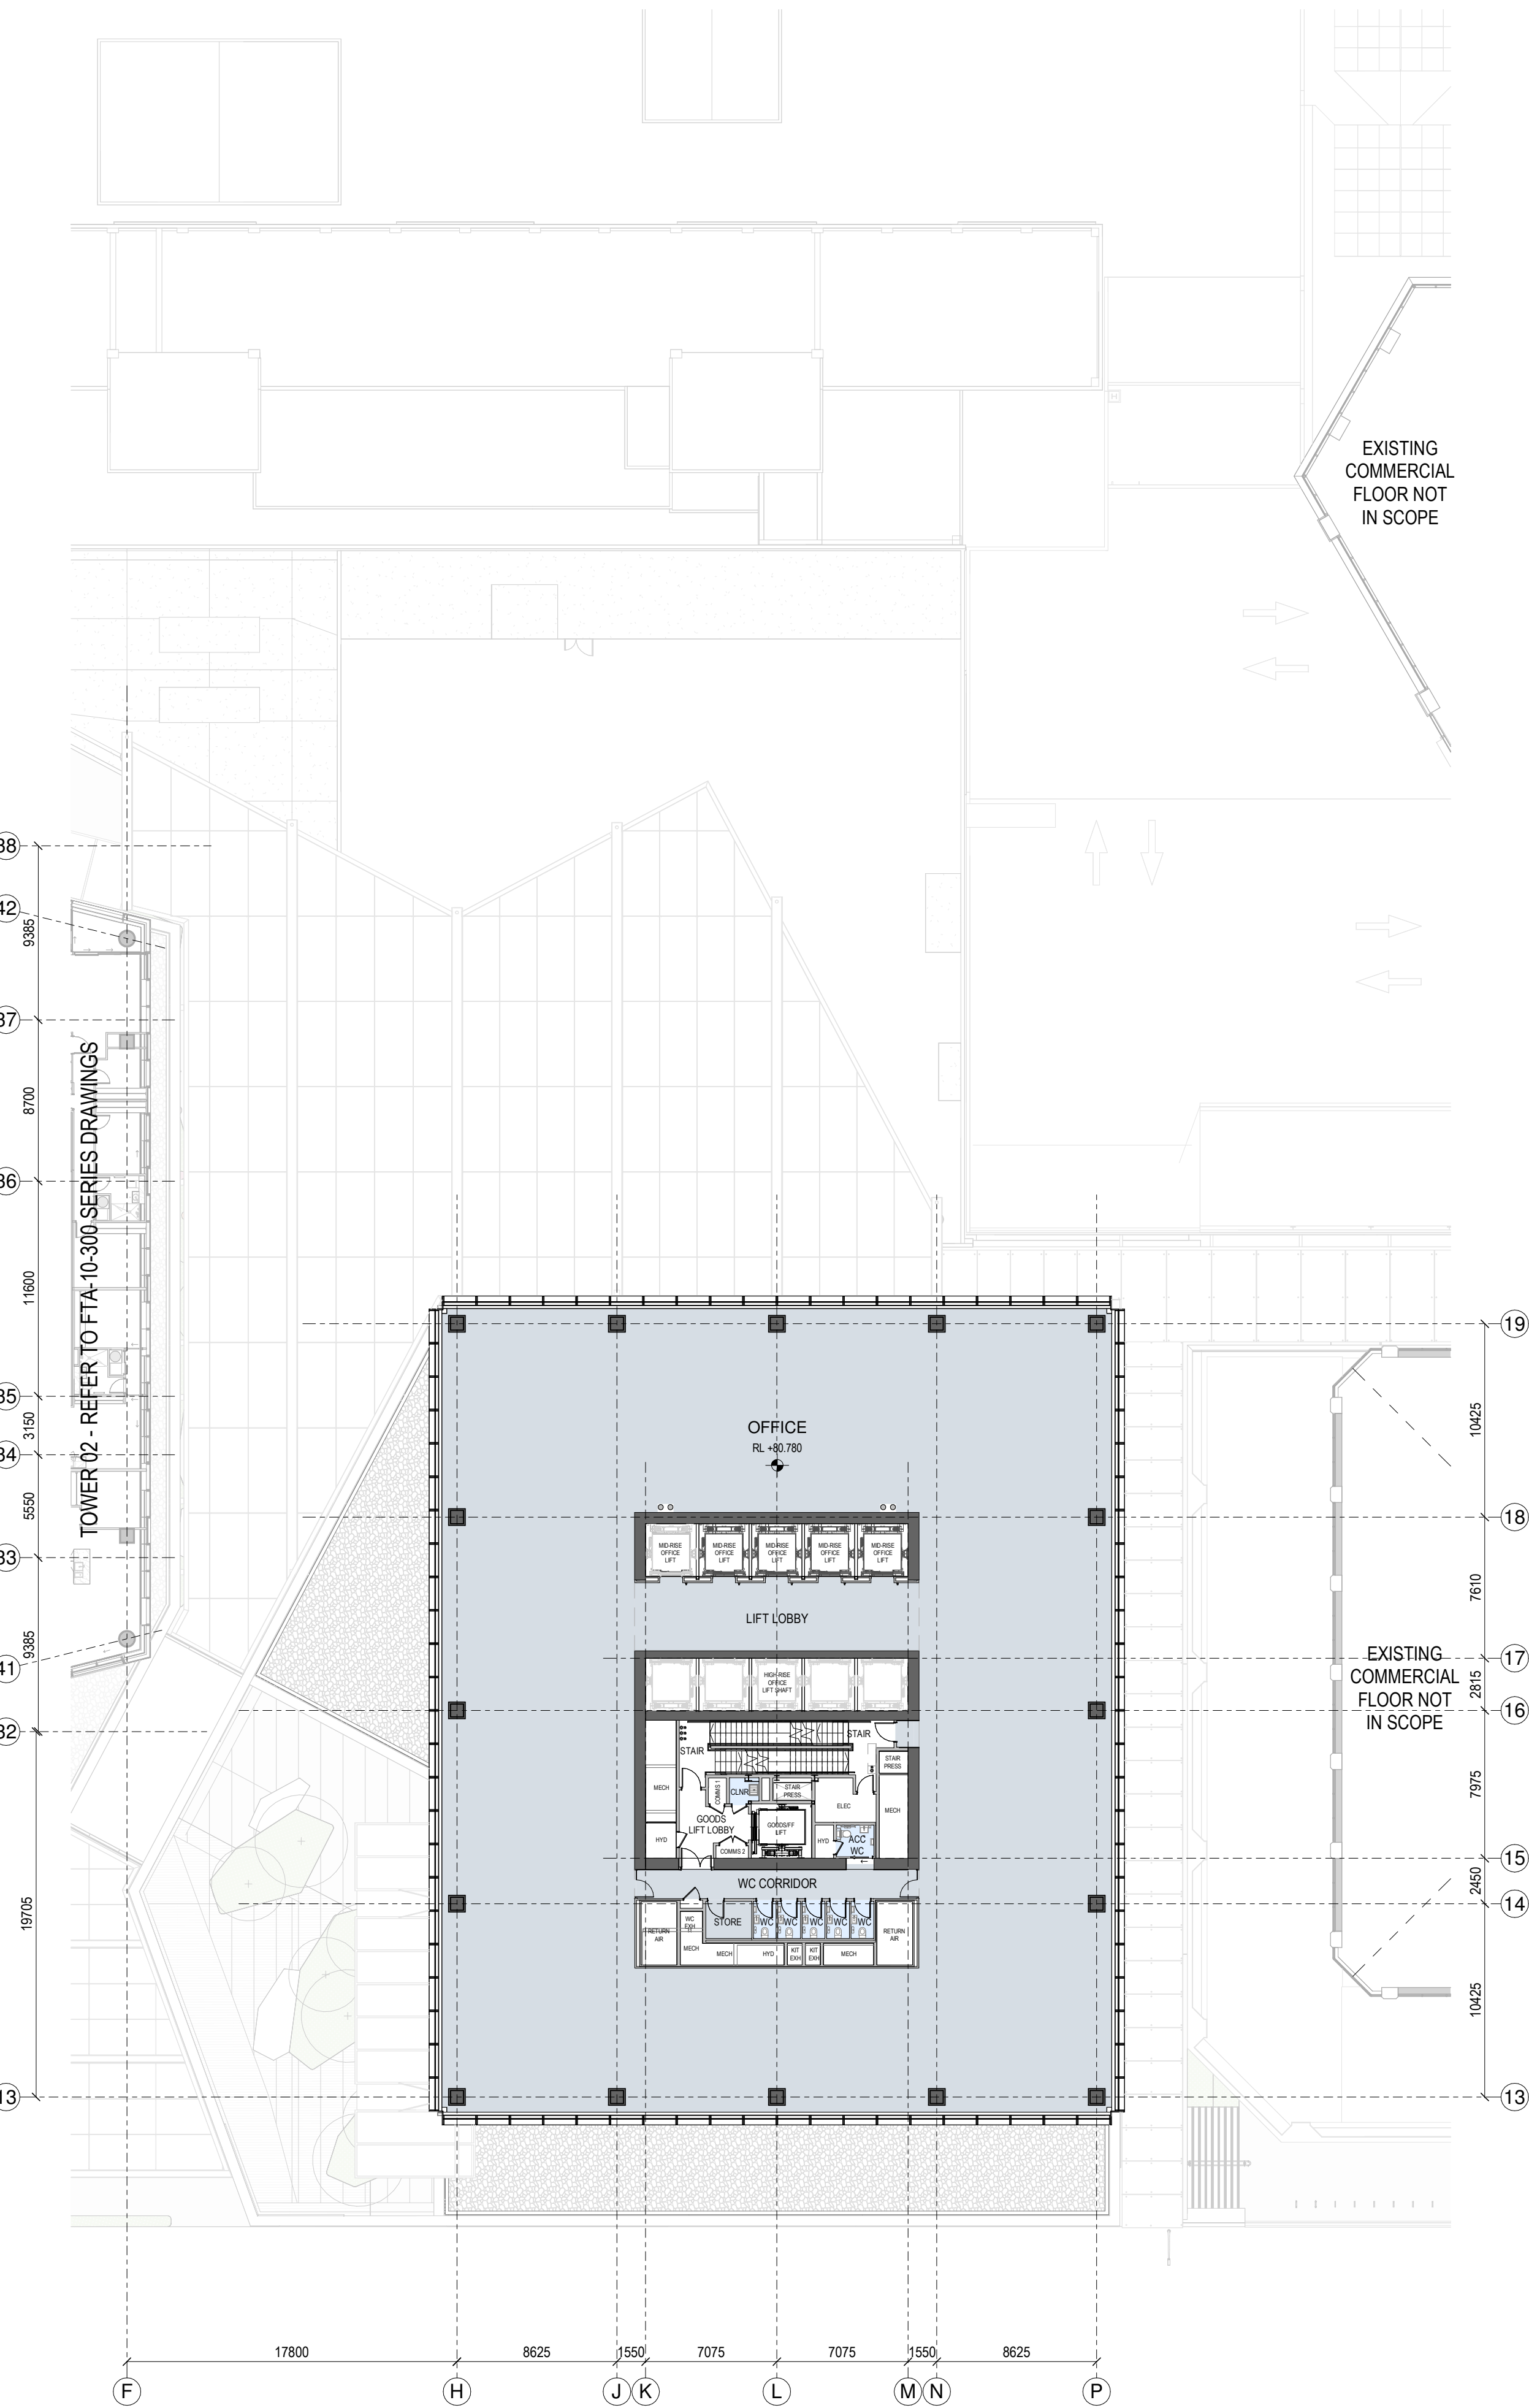

2 GENERAL ARRANGEMENT PLAN - T1-L-18

1:250

SPACE LEGEND - OFFICE

- BACK OF HOUSE
- OFFICE
- PLANT
- TOILET FACILITIES

All dimension to be verified on site before producing shop drawings or commencing any work. Do not scale. The copyright of this drawing remains with Warren and Mahoney Architects New Zealand Ltd.



Revisions

- A 05/09/25 Draft FTA Issue
- B 26/09/25 FTA Issue
- C 03/10/25 FTA Issue

Notes

COMMERCIAL IN CONFIDENCE

- SERVICES EQUIPMENT LOCATION/LAYOUT IS INDICATIVE ONLY AND SUBJECT TO FINAL CONFIRMATION - TO BE DEVELOPED/ CONFIRMED.

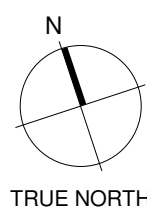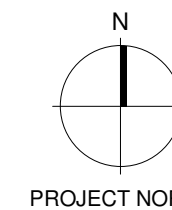

Consultants

- RCP Project Manager
- RLB Quantity Surveyor
- HOLMES Structural Engineer
- NDY Services Engineer
- JENSEN HUGHES Fire Engineer
- TONKIN + TAYLOR Civil Engineer
- FLOW Traffic Engineer
- MOTT MACDONALD Facade Engineer

Client

Precinct

Warren and Mahoney Architects  
New Zealand Ltd

Ground Floor, Mason Bros.  
139 Pakenham Street West  
Wynyard Quarter  
Auckland 1010  
New Zealand  
Phone + 64 9 309 4894

Registered Architects and Designers  
www.warrenandmahoney.com

Project Title

DOWNTOWN  
CARPARK  
DEVELOPMENT

2 LOWER HOBSON STREET,  
AUCKLAND CBD, AUCKLAND 1010

Drawing Title

GENERAL  
ARRANGEMENT -  
FLOOR PLAN - T1  
LEVEL 17 & 18

Drawing Status

FTA ISSUE

Drawing Details


Scale 1:250@ A1  
Date 03/10/25  
Job No 9234  
Drawn WAM  
Checked WAM

Drawing No

FTA-10-206

Revision


C

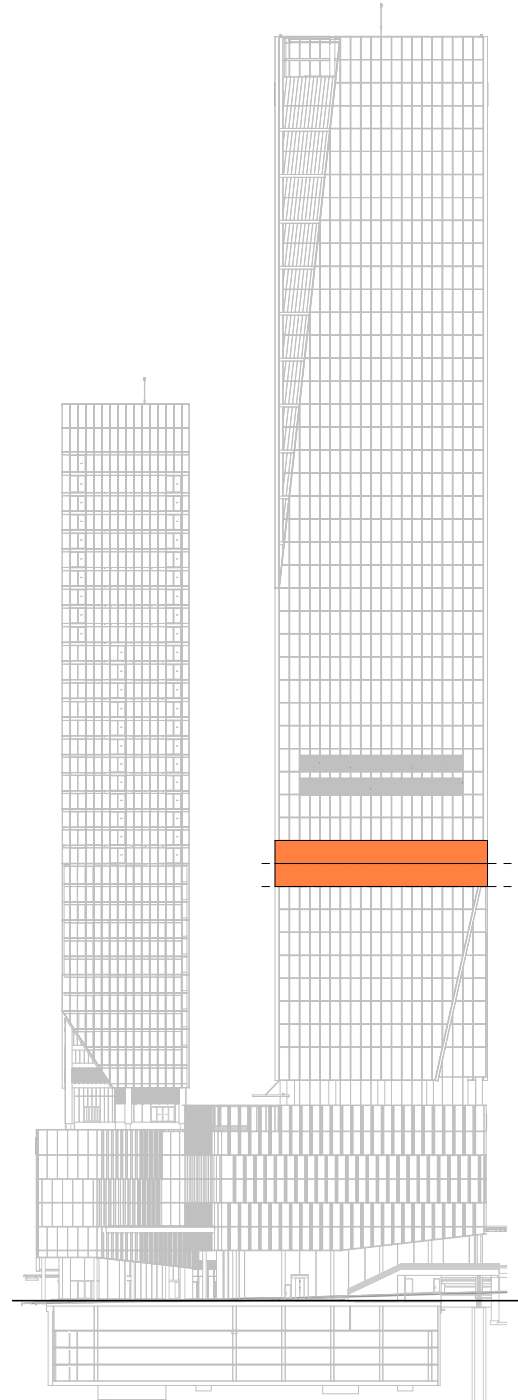

LEVEL KEY - SOUTH ELEVATION




F

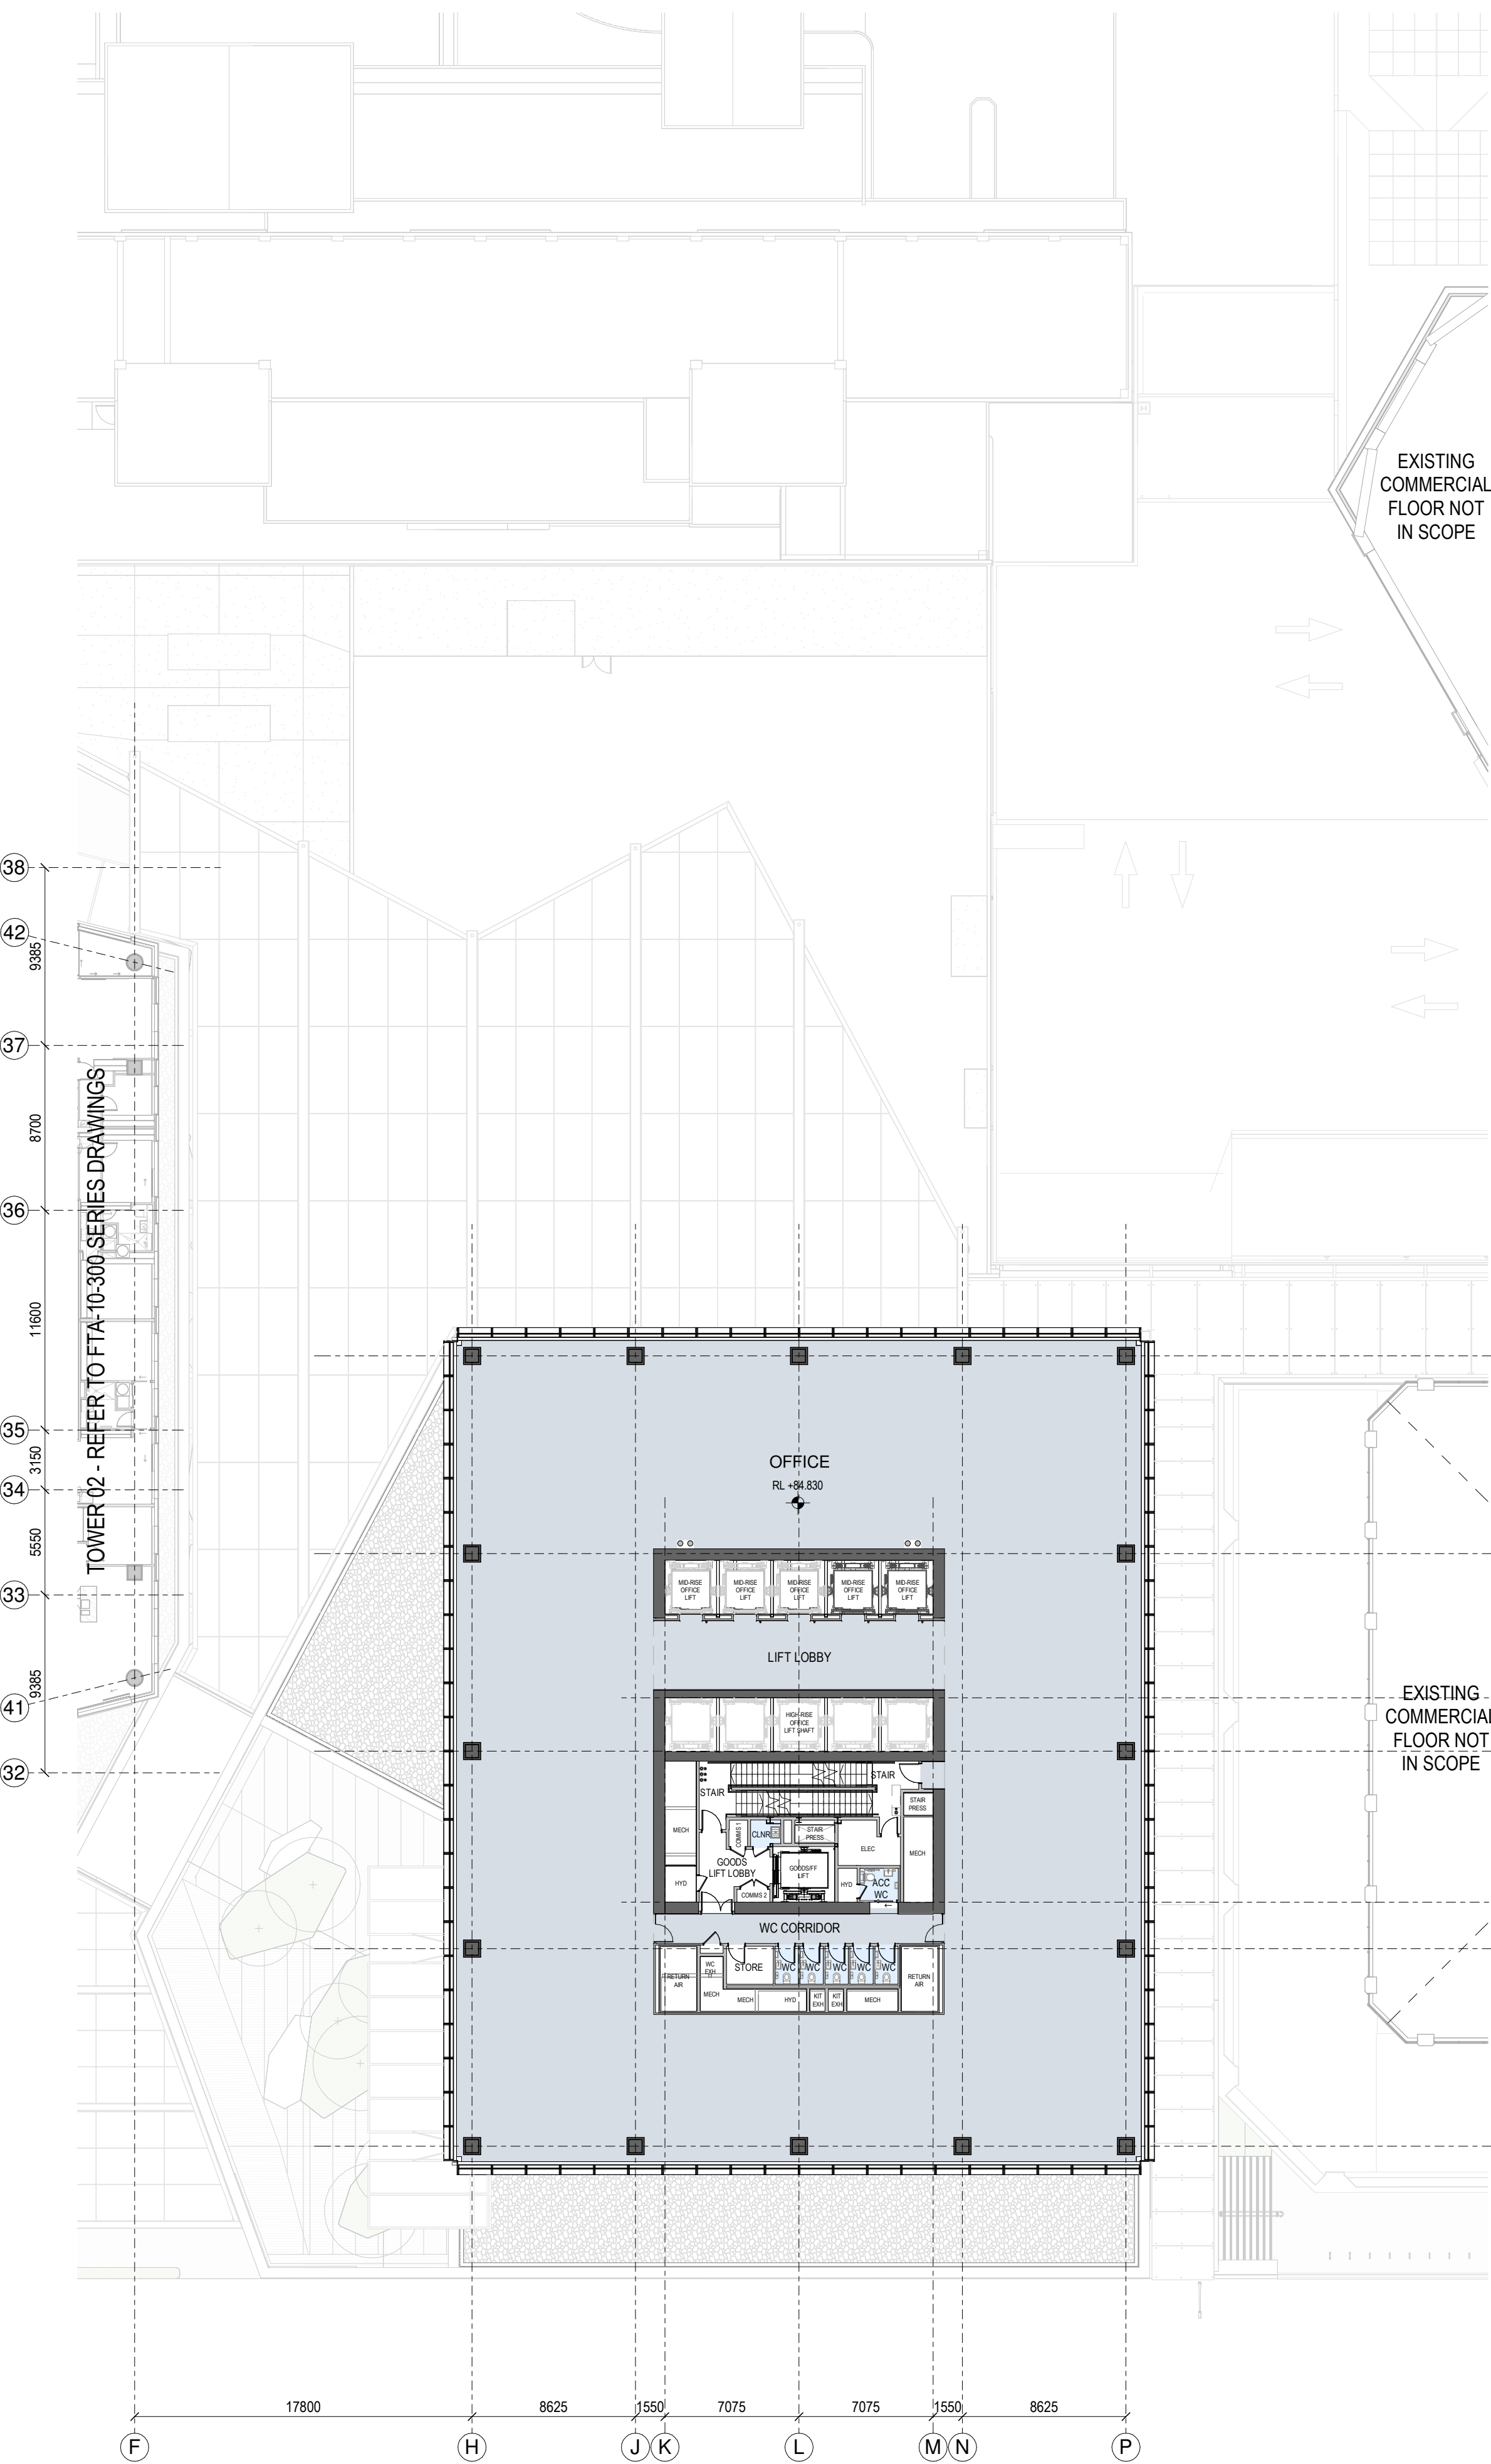

1 GENERAL ARRANGEMENT PLAN - T1-L-19

1:250

Autodesk Docs://9234 - Downtown West/9234\_WAM\_ARC\_A0\_Documentation\_FTA.rvt

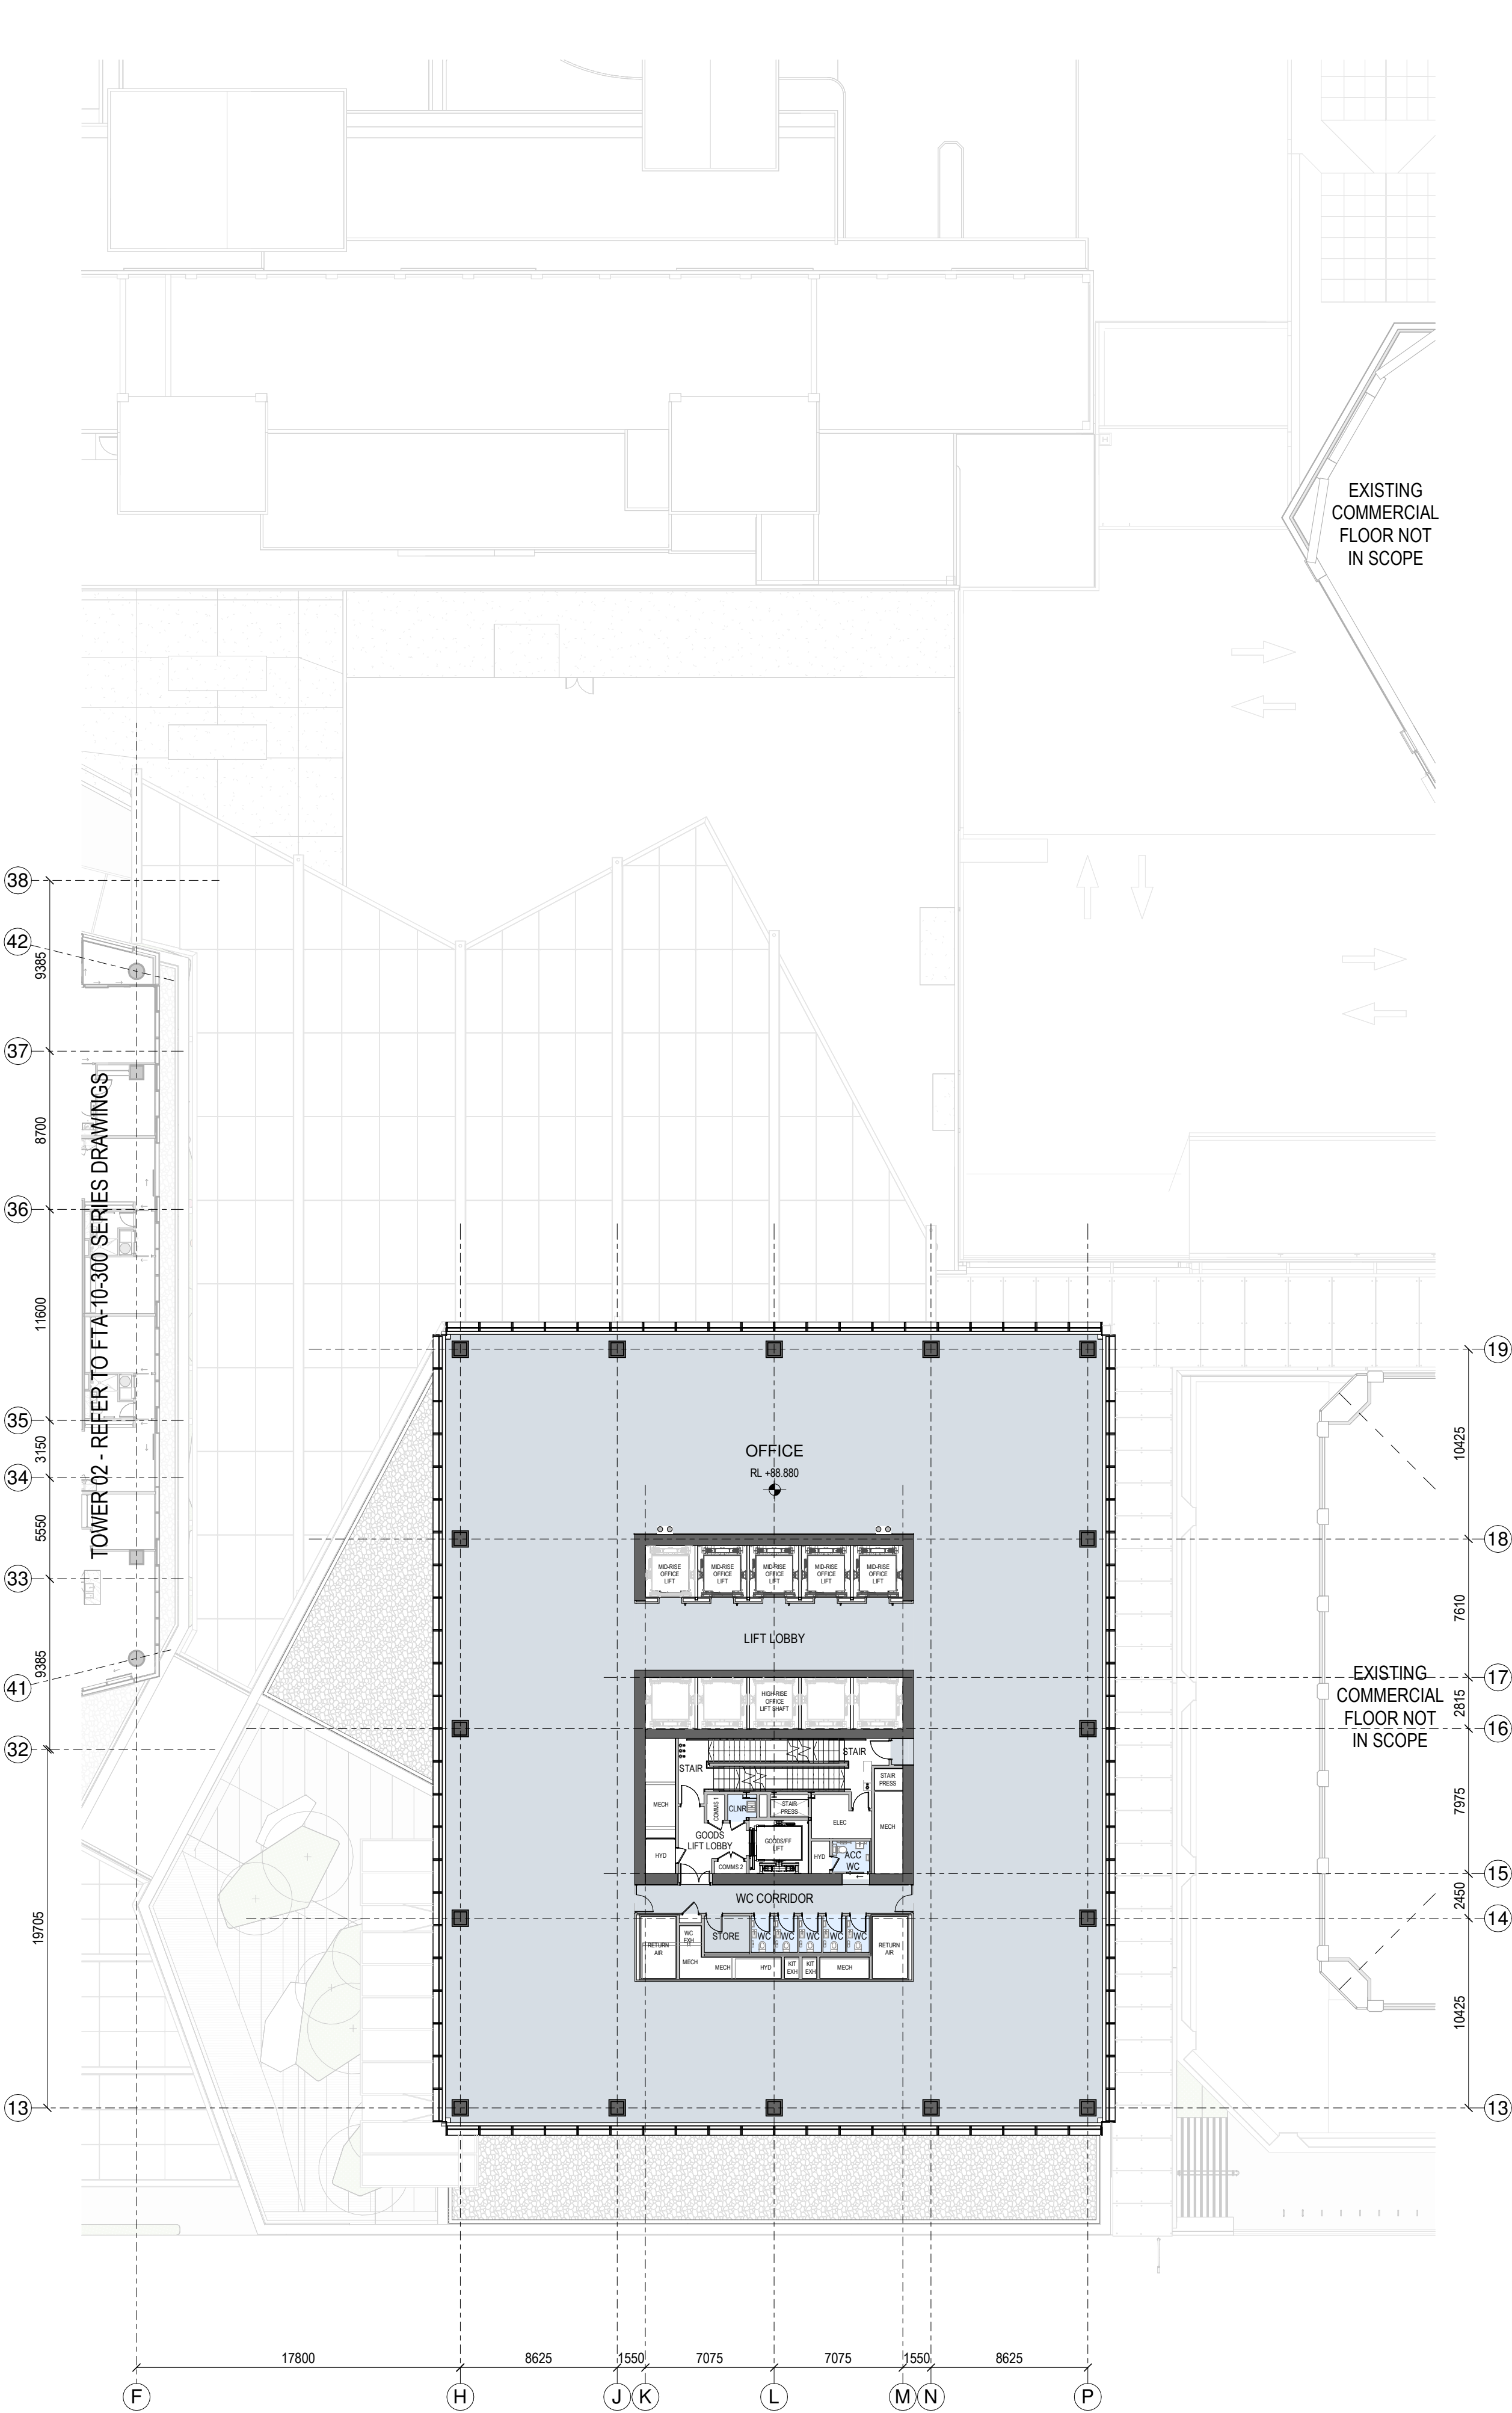

2 GENERAL ARRANGEMENT PLAN - T1-L-20

1:250

SPACE LEGEND - OFFICE

- BACK OF HOUSE
- OFFICE
- PLANT
- TOILET FACILITIES

All dimension to be verified on site before producing shop drawings or commencing any work. Do not scale. The copyright of this drawing remains with Warren and Mahoney Architects New Zealand Ltd.


Revisions

A 05/09/25 Draft FTA Issue  
B 26/09/25 FTA Issue  
C 03/10/25 FTA Issue

Notes

COMMERCIAL IN CONFIDENCE

- SERVICES EQUIPMENT LOCATION/LAYOUT IS INDICATIVE ONLY AND SUBJECT TO FINAL CONFIRMATION - TO BE DEVELOPED/ CONFIRMED.

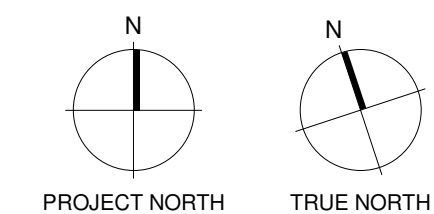

Consultants

RCP  
Project Manager  
RLB  
Quantity Surveyor  
HOLMES  
Structural Engineer  
NDY  
Services Engineer  
JENSEN HUGHES  
Fire Engineer  
TONKIN + TAYLOR  
Civil Engineer  
FLOW  
Traffic Engineer  
MOTT MACDONALD  
Facade Engineer

Client

Precinct

Warren and Mahoney Architects  
New Zealand Ltd

Ground Floor, Mason Bros.  
139 Pakenham Street West  
Wynyard Quarter  
Auckland 1010  
New Zealand  
Phone + 64 9 309 4894

Registered Architects and Designers  
www.warrenandmahoney.com

Project Title

DOWNTOWN  
CARPARK  
DEVELOPMENT

2 LOWER HOBSON STREET,  
AUCKLAND CBD, AUCKLAND 1010

Drawing Title

GENERAL  
ARRANGEMENT -  
FLOOR PLAN - T1  
LEVEL 19 & 20

Drawing Status

FTA ISSUE

Drawing Details


Scale 1 : 250@ A1  
Date 03/10/25  
Job No 9234  
Drawn WAM  
Checked WAM

Drawing No

FTA-10-207

Revision


C

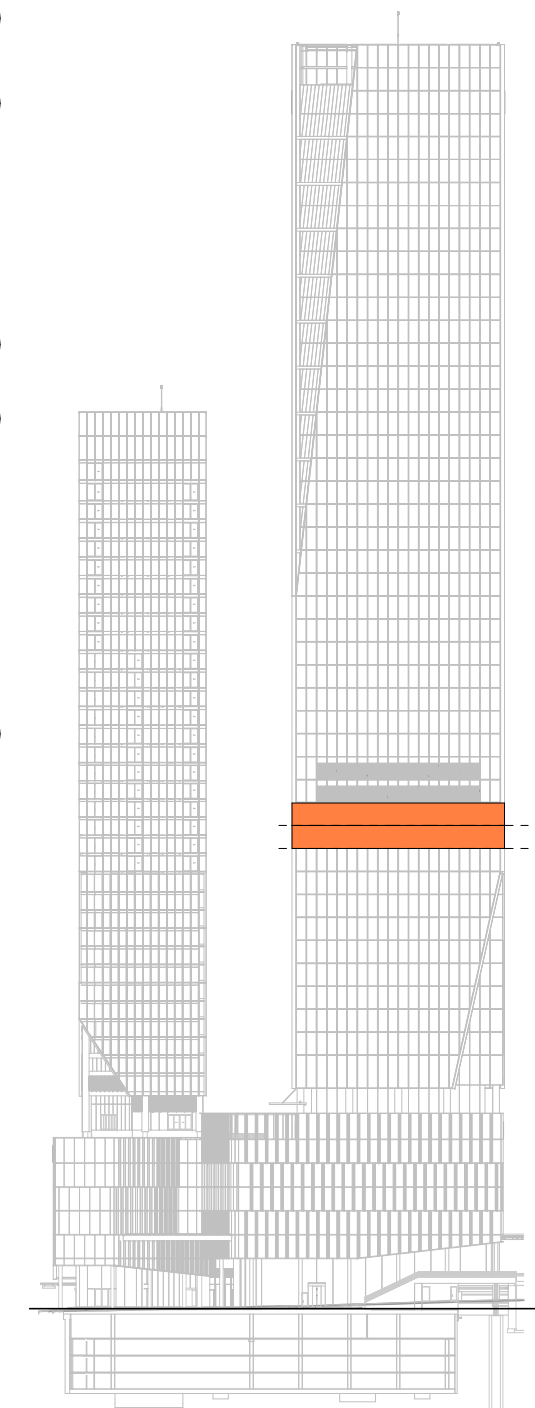

LEVEL KEY - SOUTH ELEVATION




F

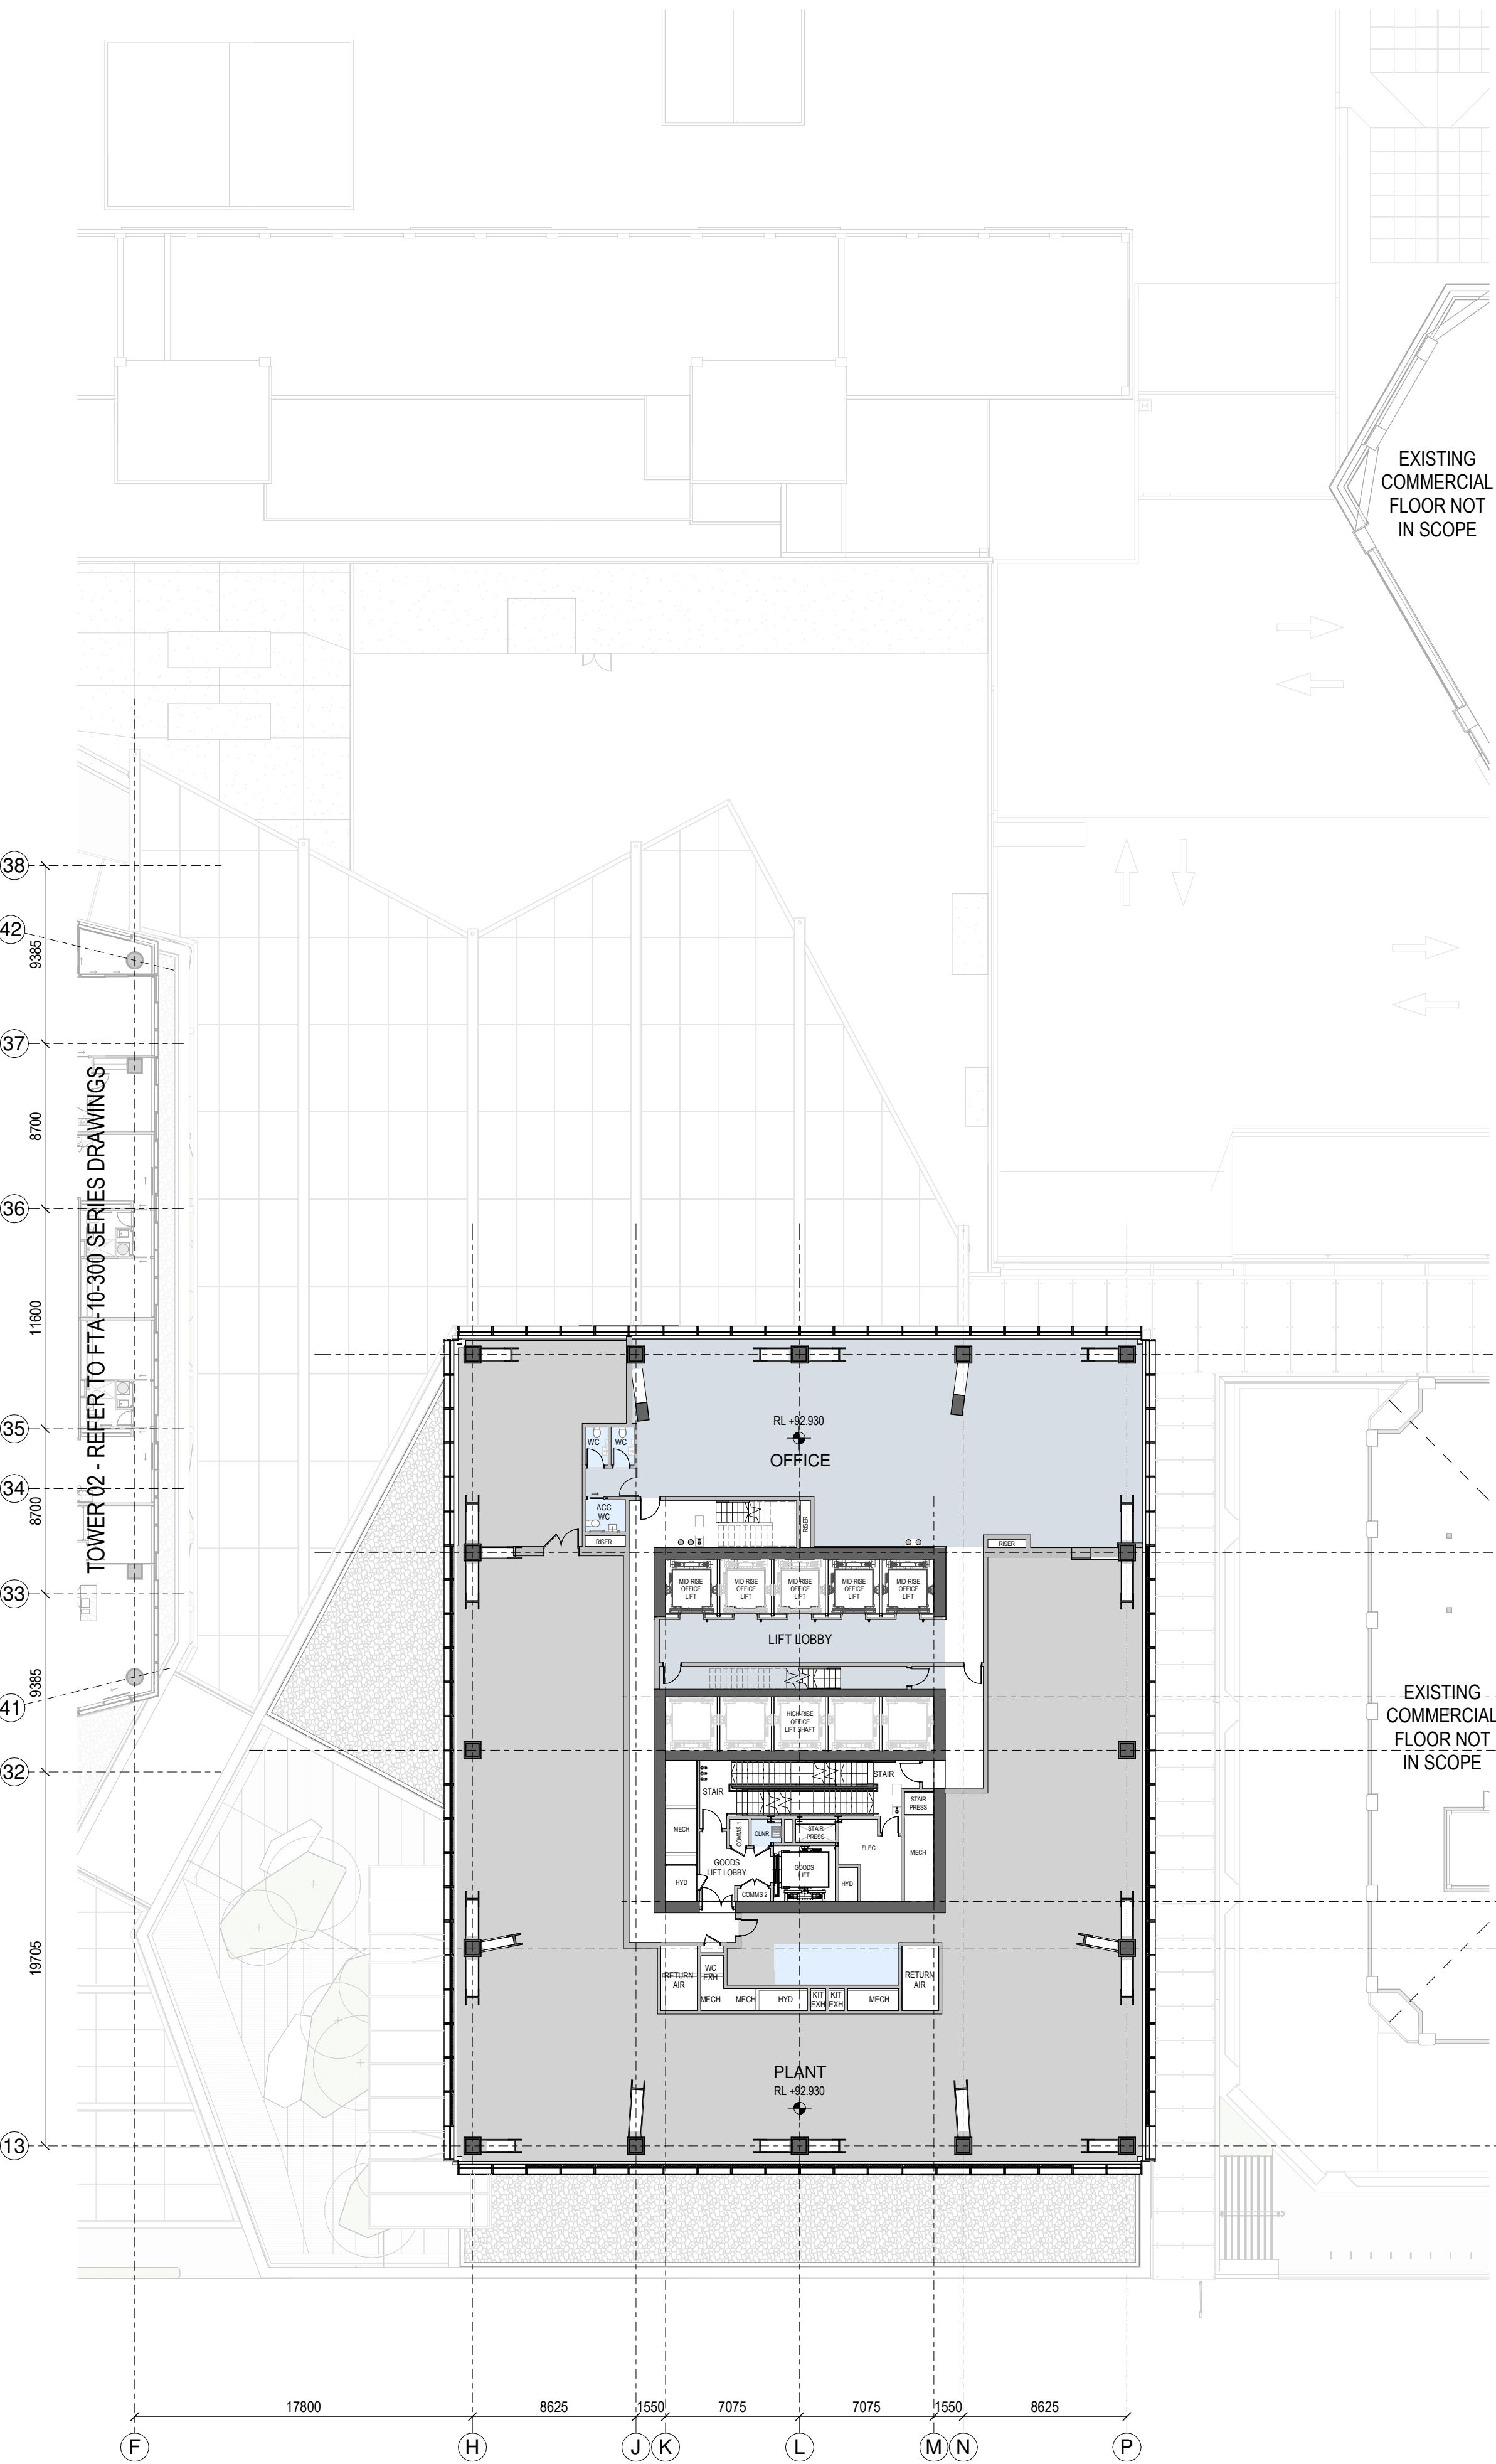

1 GENERAL ARRANGEMENT PLAN - T1-L-21

1:250  
Autodesk Docs://9234 - Downtown West/9234\_WAM\_ARC\_A0\_Documentation\_FTA.rvt

L

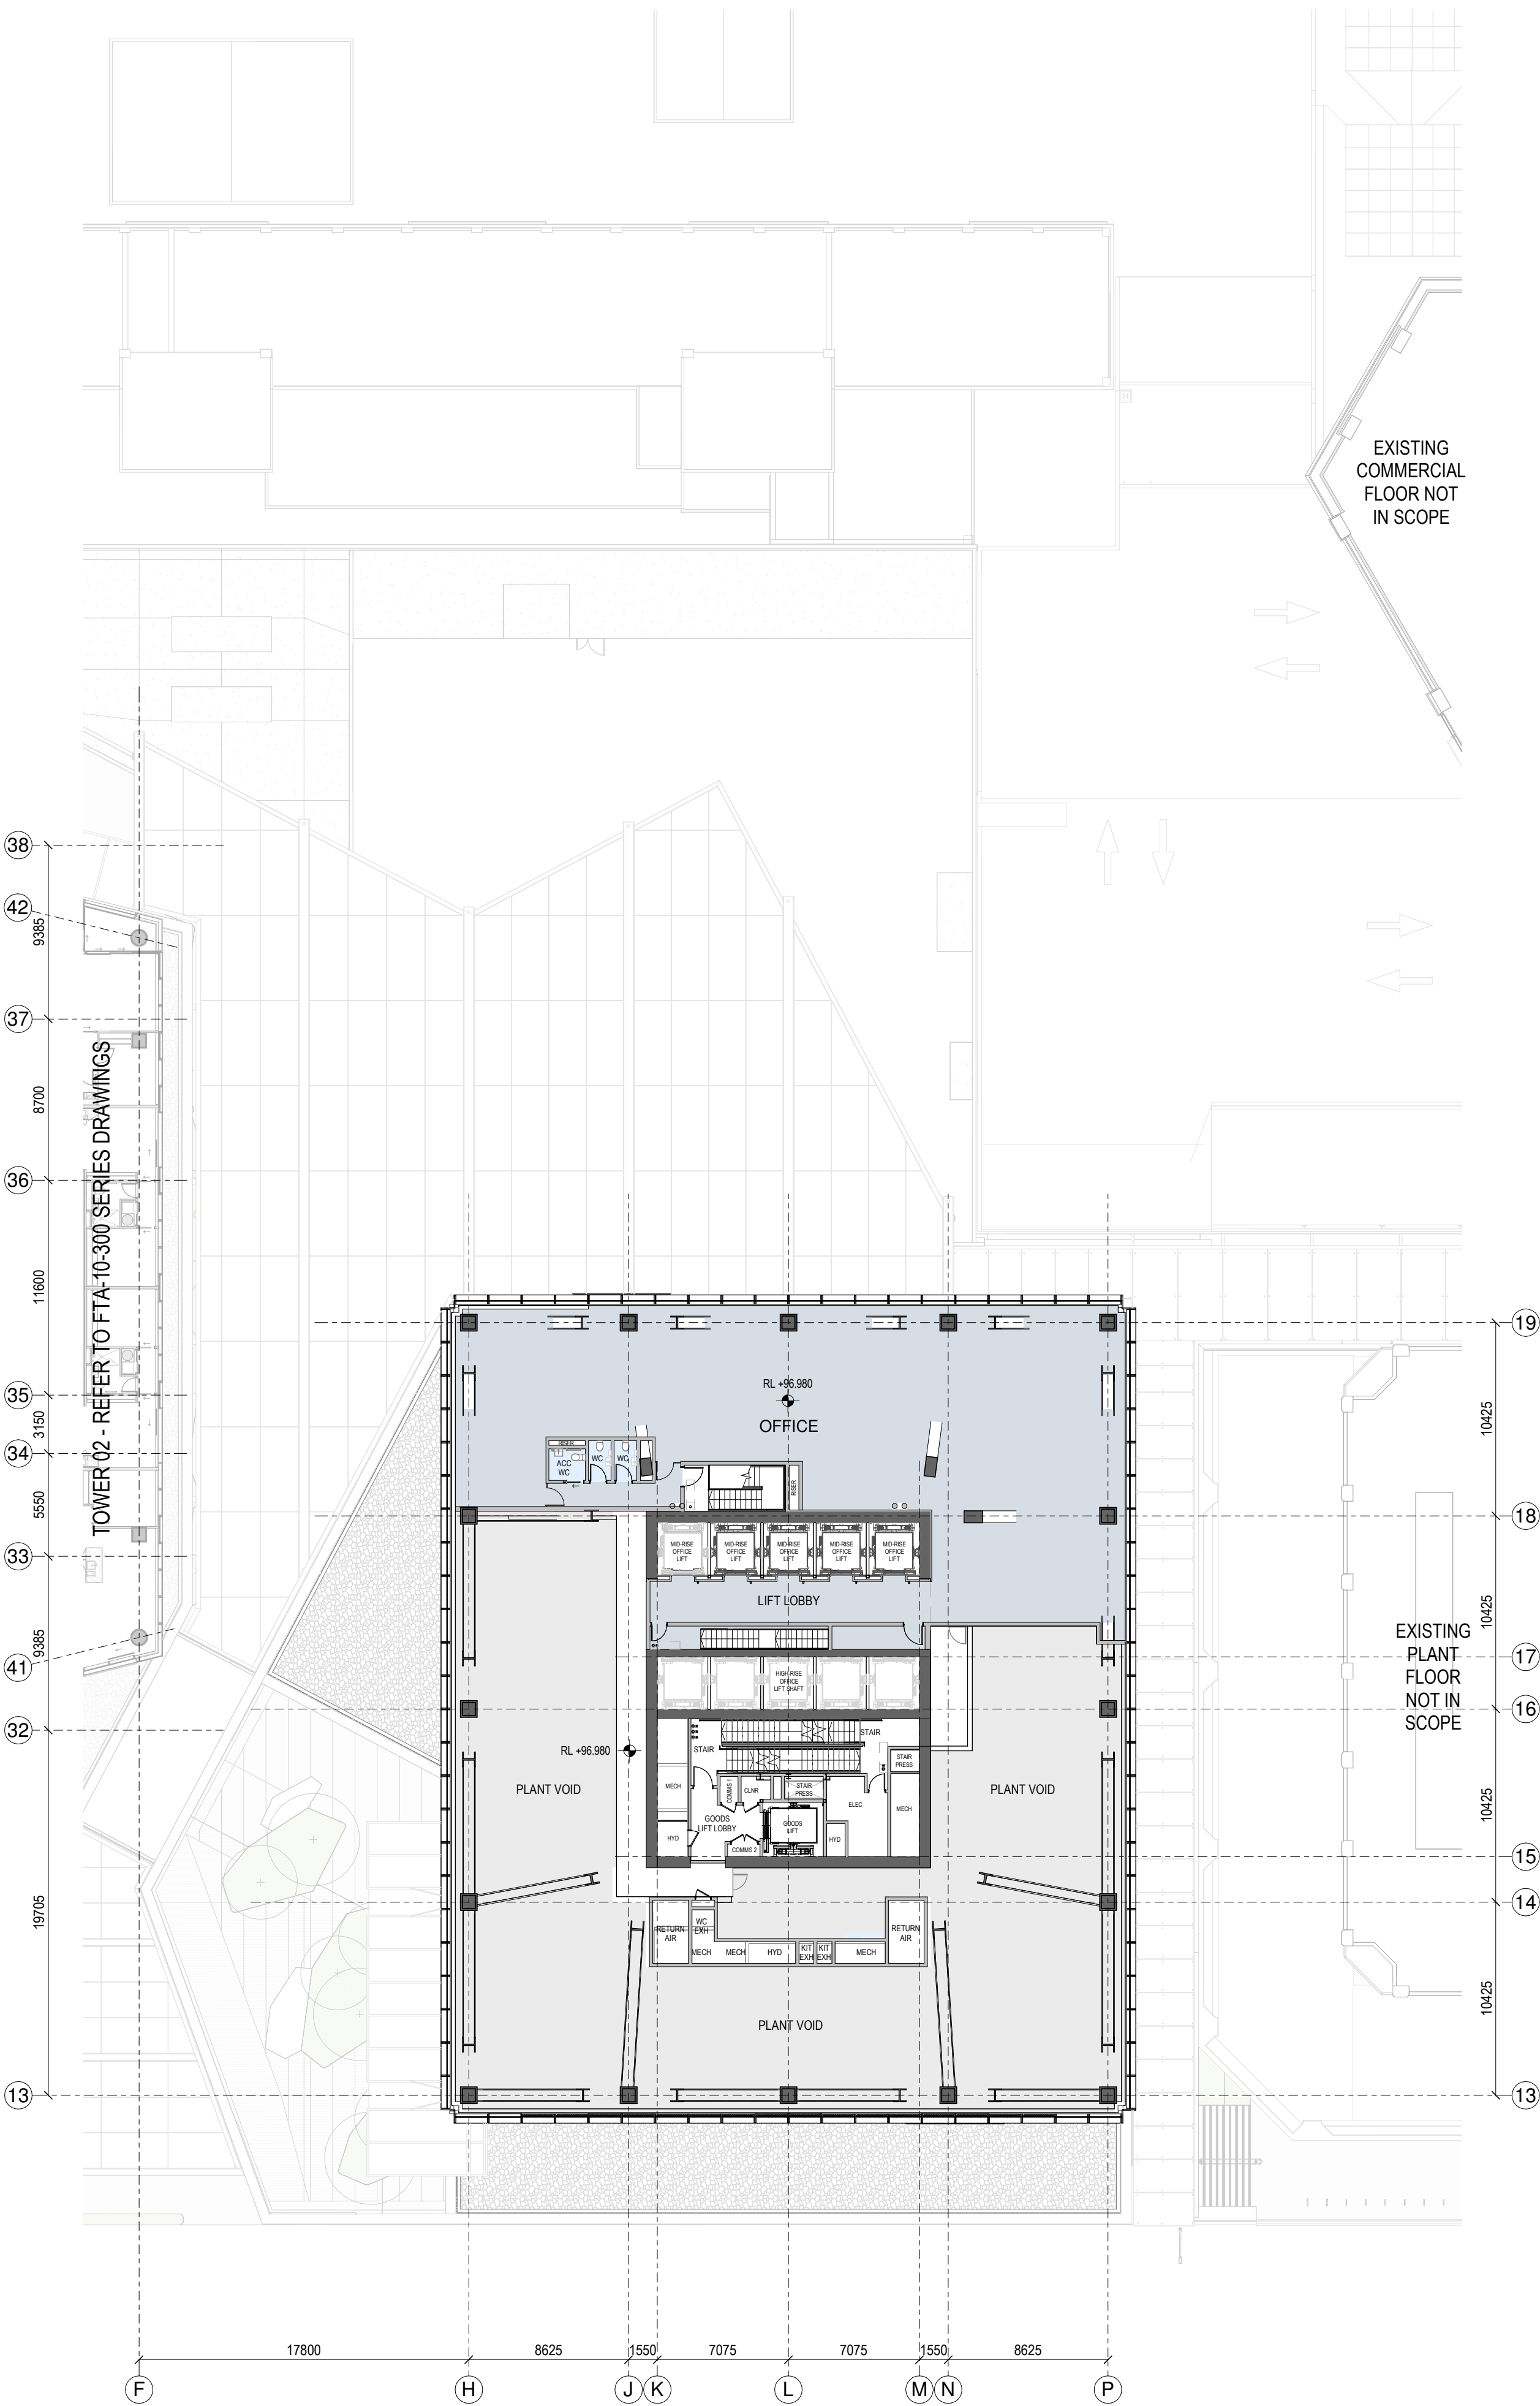

2 GENERAL ARRANGEMENT PLAN - T1-L-22

1:250

SPACE LEGEND - OFFICE

- BACK OF HOUSE
- OFFICE
- PLANT
- TOILET FACILITIES

All dimension to be verified on site before producing shop drawings or commencing any work. Do not scale. The copyright of this drawing remains with Warren and Mahoney Architects New Zealand Ltd.


Revisions

- A 05/09/25 Draft FTA Issue
- B 26/09/25 FTA Issue
- C 03/10/25 FTA Issue

Notes

COMMERCIAL IN CONFIDENCE

- SERVICES EQUIPMENT LOCATION/LAYOUT IS INDICATIVE ONLY AND SUBJECT TO FINAL CONFIRMATION - TO BE DEVELOPED/ CONFIRMED.

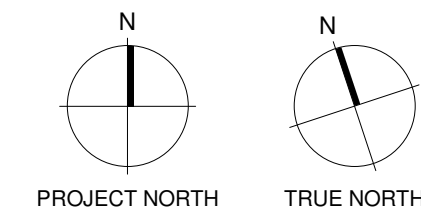

Consultants

- RCP Project Manager
- RLB Quantity Surveyor
- HOLMES Structural Engineer
- NDY Services Engineer
- JENSEN HUGHES Fire Engineer
- TONKIN + TAYLOR Civil Engineer
- FLOW Traffic Engineer
- MOTT MACDONALD Facade Engineer

Client



Warren and Mahoney Architects New Zealand Ltd

Ground Floor, Mason Bros.  
139 Pakenham Street West  
Wynyard Quarter  
Auckland 1010  
New Zealand  
Phone + 64 9 309 4894

Registered Architects and Designers  
www.warrenandmahoney.com

Project Title

DOWNTOWN  
CARPARK  
DEVELOPMENT

2 LOWER HOBSON STREET,  
AUCKLAND CBD, AUCKLAND 1010

Drawing Title

GENERAL  
ARRANGEMENT -  
FLOOR PLAN - T1  
LEVEL 21 & 22

Drawing Status

FTA ISSUE

Drawing Details


Scale 1:250@ A1  
Date 03/10/25  
Job No 9234  
Drawn WAM  
Checked WAM

Drawing No

FTA-10-208

Revision


C

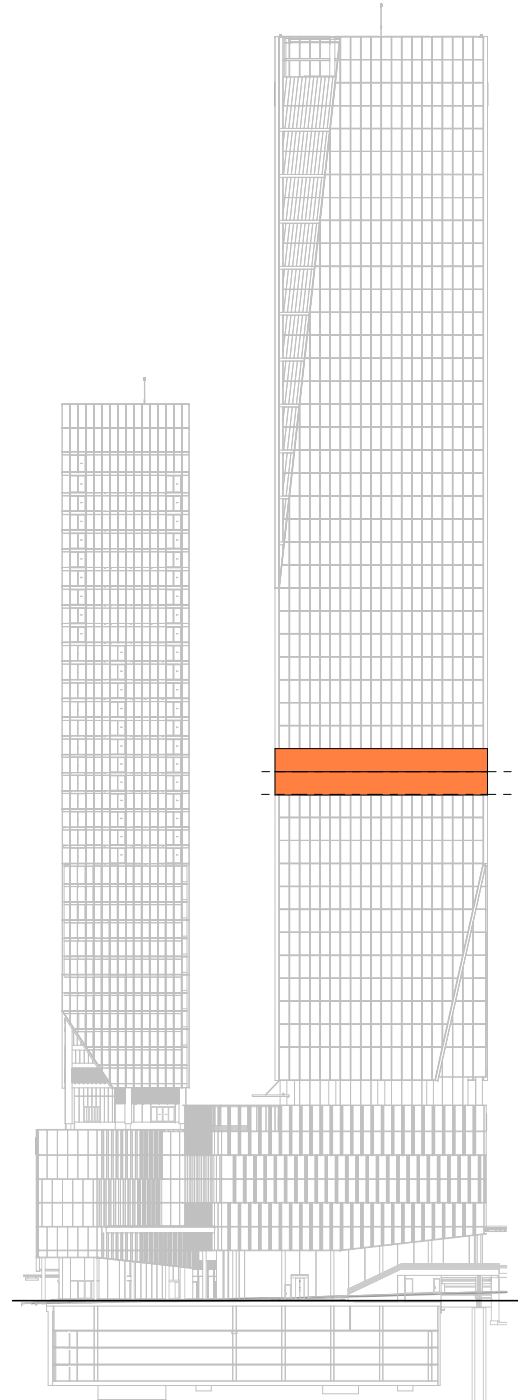


LEVEL KEY - SOUTH ELEVATION



Autodesk Docs://9234 - Downtown West/9234\_WAM\_ARC\_A0\_Documentation\_FTA.rvt

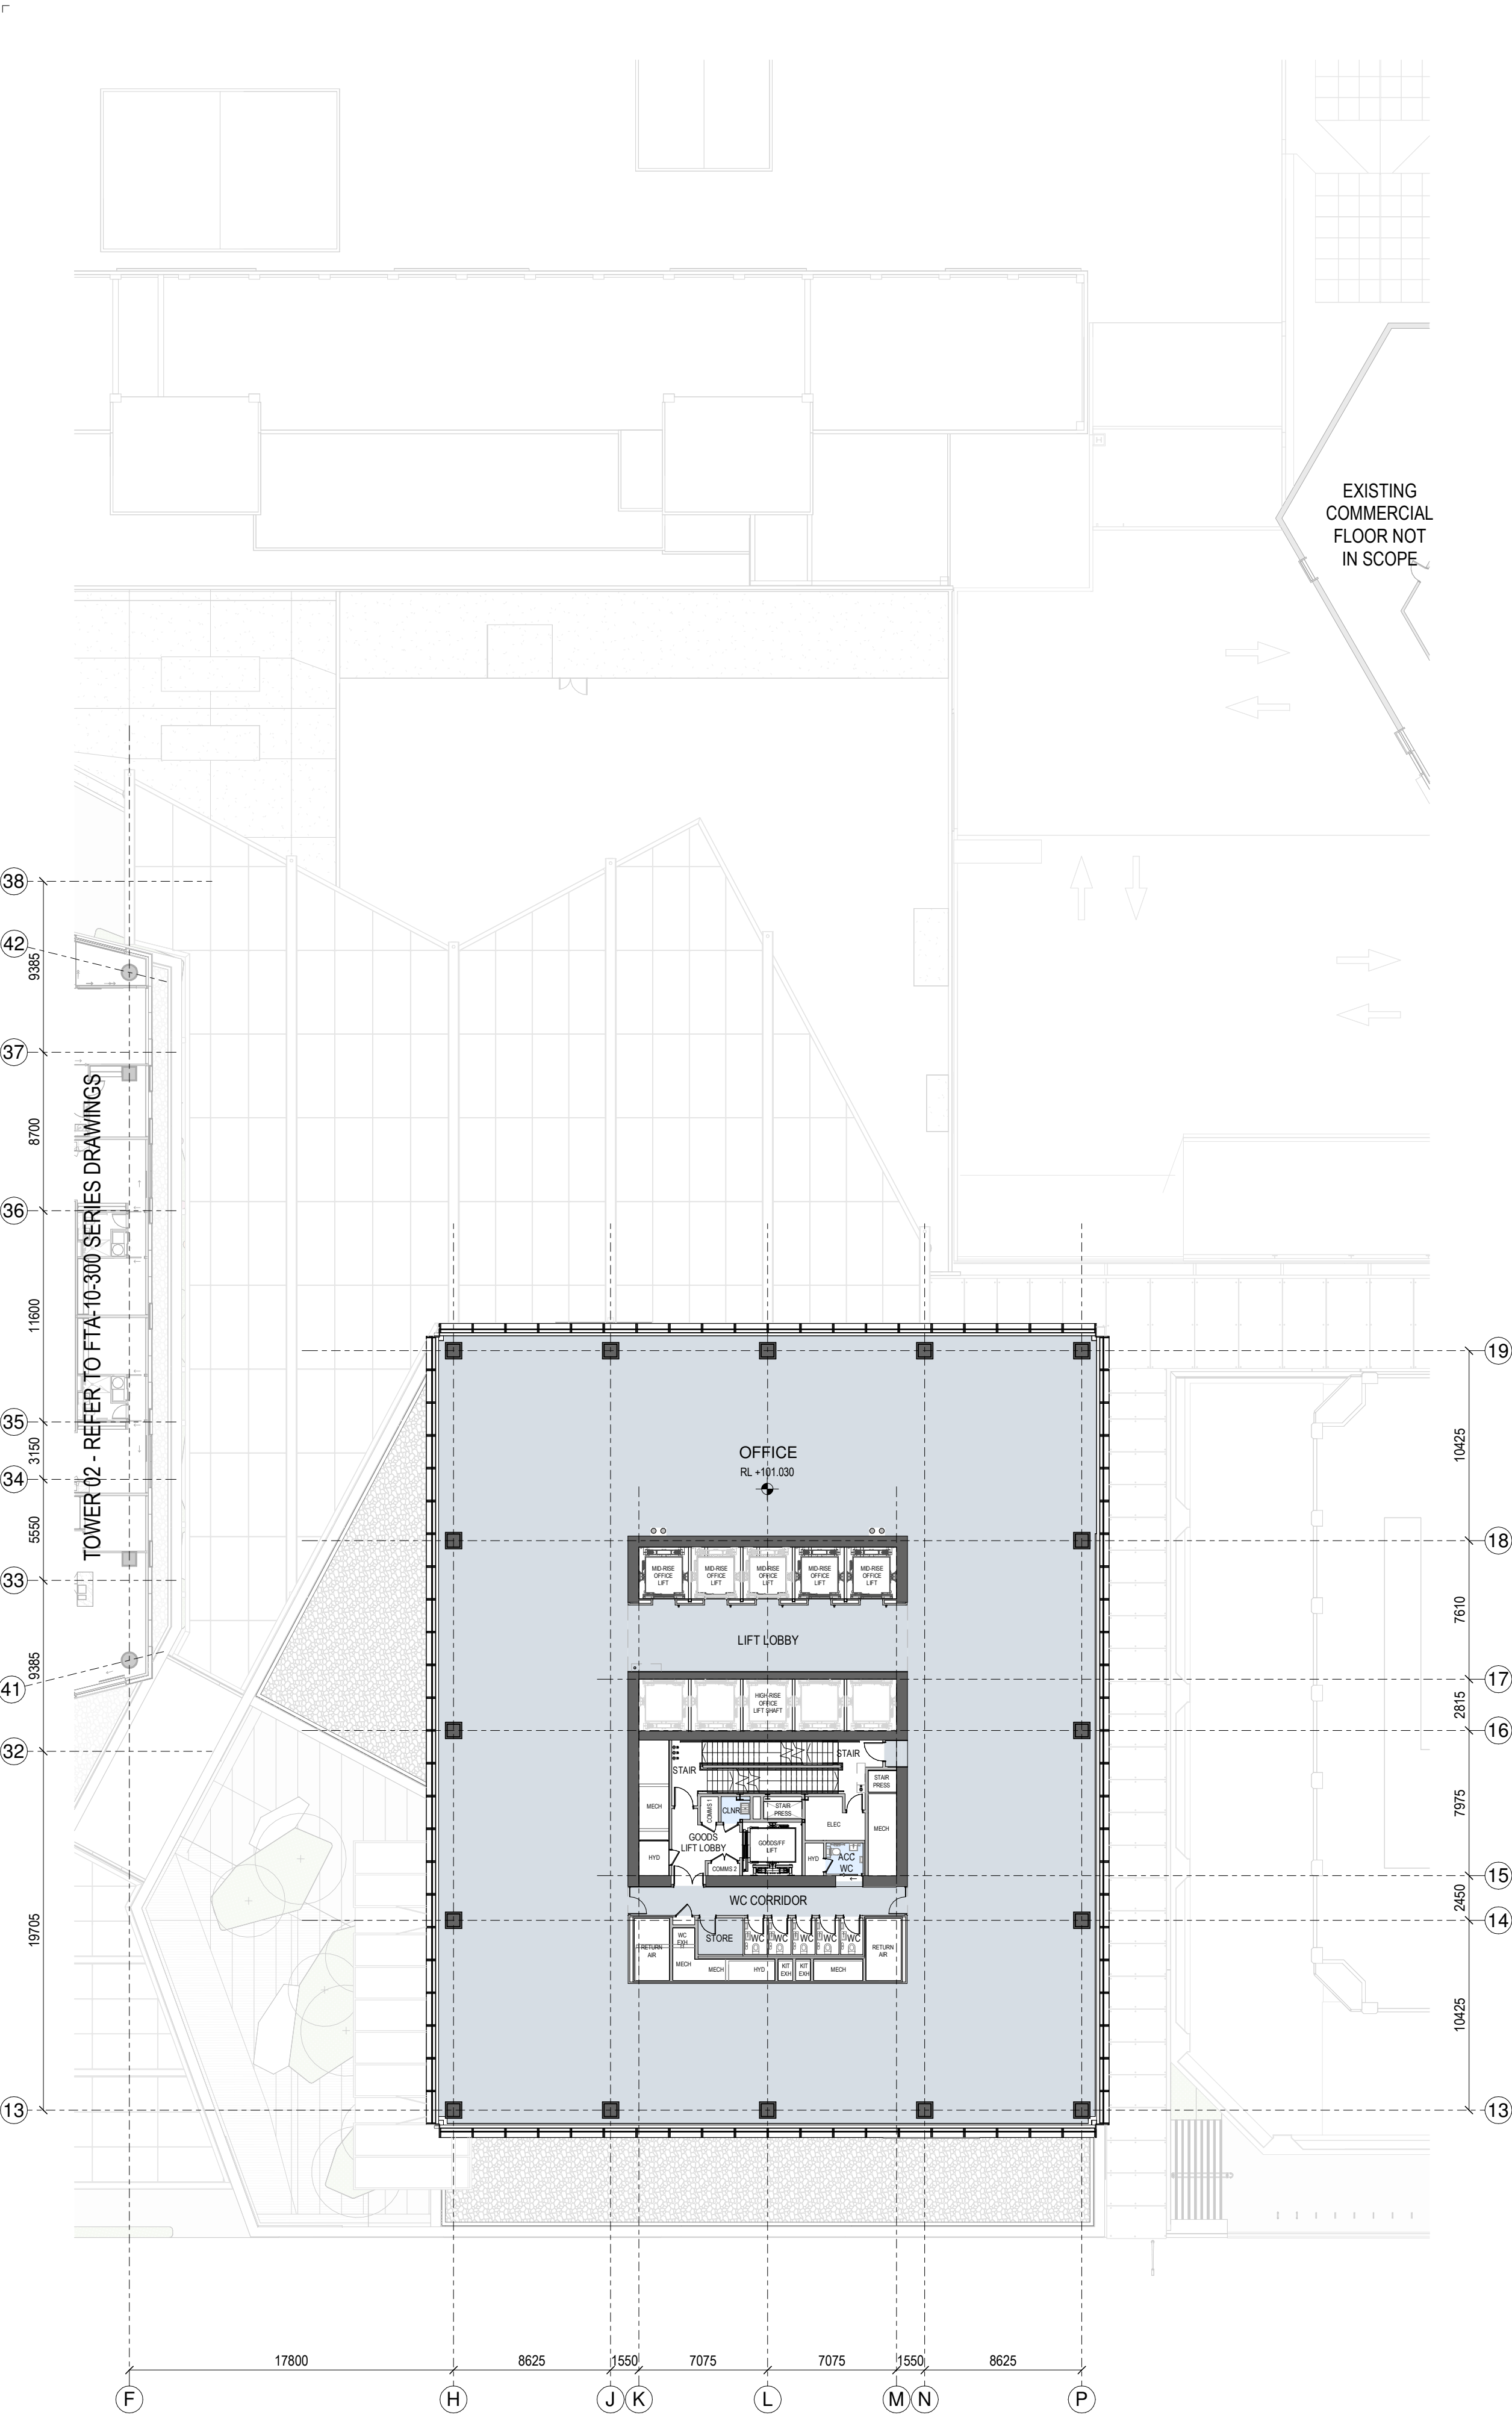

1 GENERAL ARRANGEMENT PLAN - T1-L-23  
1 : 250

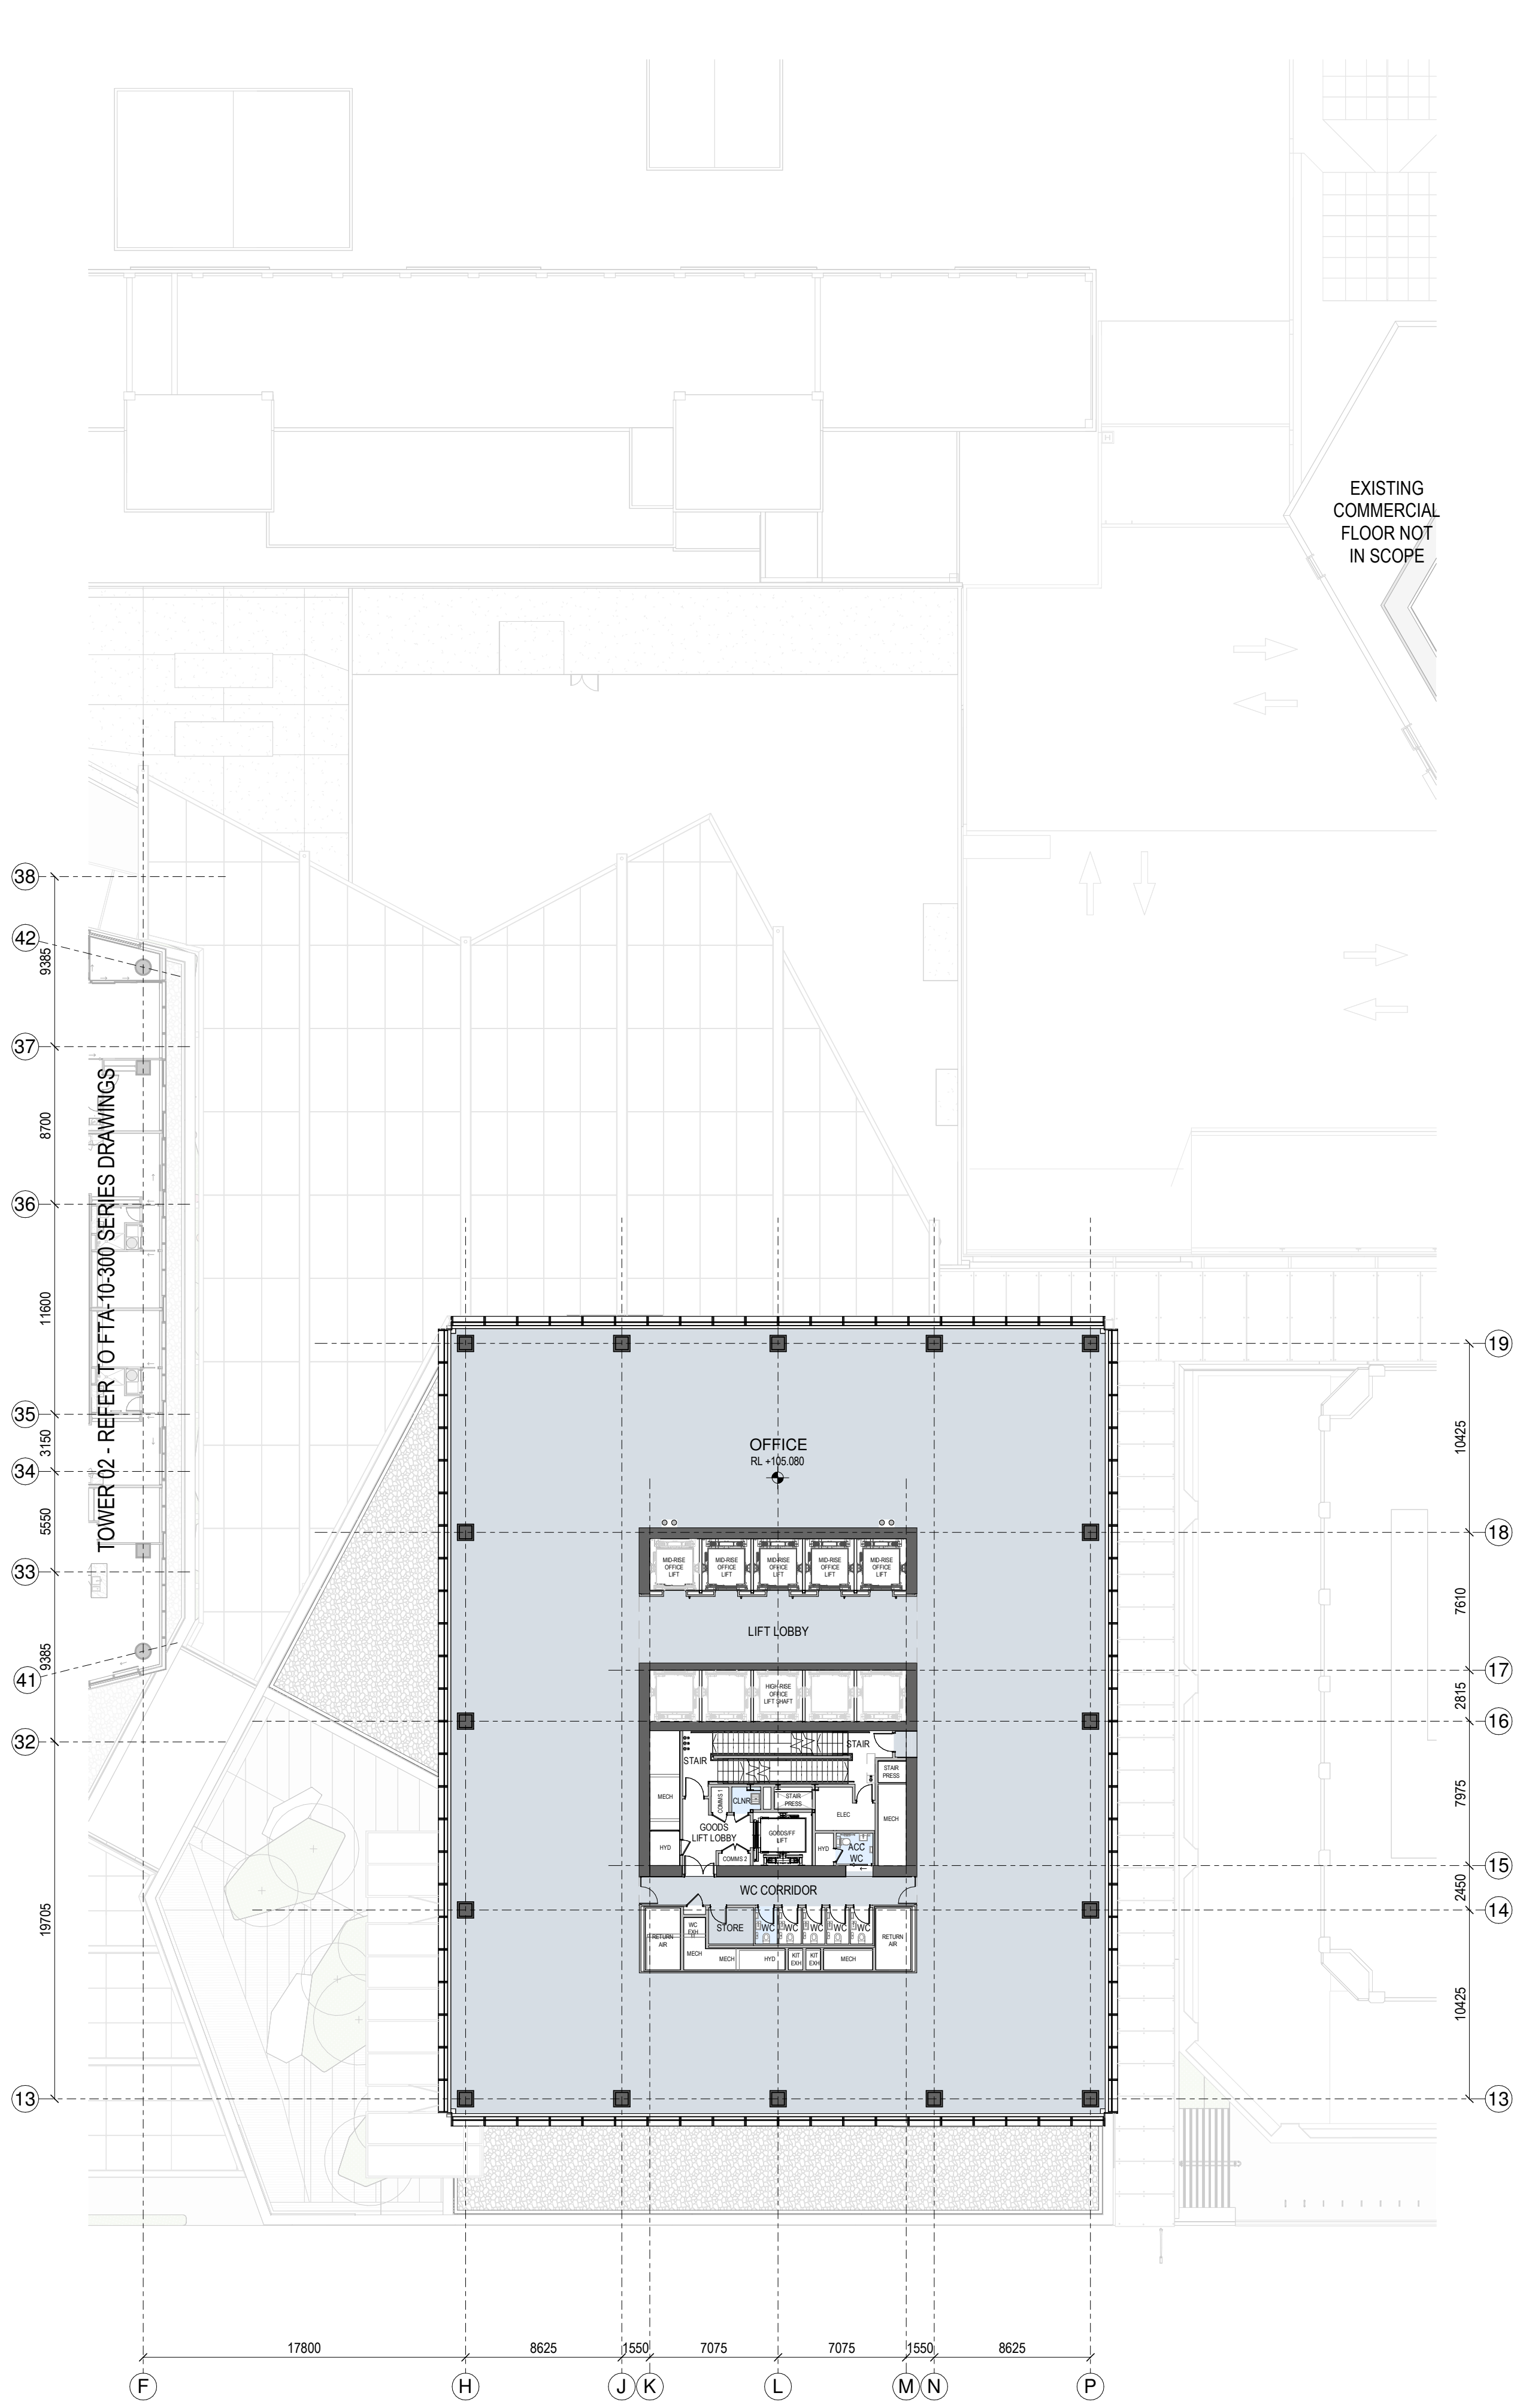

2 GENERAL ARRANGEMENT PLAN - T1-L-24  
1 : 250

**SPACE LEGEND - OFFICE**

- BACK OF HOUSE
- OFFICE
- PLANT
- TOILET FACILITIES

All dimension to be verified on site before producing shop drawings or commencing any work. Do not scale. The copyright of this drawing remains with Warren and Mahoney Architects New Zealand Ltd.


**Revisions**

A	05/09/25	Draft FTA Issue
B	26/09/25	FTA Issue
C	03/10/25	FTA Issue

**Notes**

**COMMERCIAL IN CONFIDENCE**

1. SERVICES EQUIPMENT LOCATION/LAYOUT IS INDICATIVE ONLY AND SUBJECT TO FINAL CONFIRMATION - TO BE DEVELOPED/ CONFIRMED.

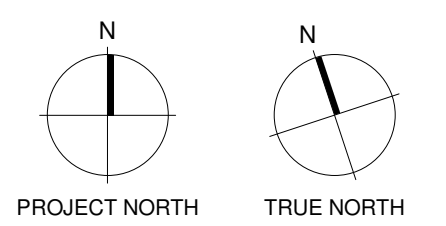

Consultants

- RCP  
Project Manager
- RLB  
Quantity Surveyor
- HOLMES  
Structural Engineer
- NDY  
Services Engineer
- JENSEN HUGHES  
Fire Engineer
- TONKIN + TAYLOR  
Civil Engineer
- FLOW  
Traffic Engineer
- MOTT MACDONALD  
Facade Engineer

Client

**Precinct**  
Warren and Mahoney Architects  
New Zealand Ltd

Ground Floor, Mason Bros.  
139 Pakenham Street West  
Wynyard Quarter  
Auckland 1010  
New Zealand  
Phone + 64 9 309 4894

Registered Architects and Designers  
www.warrenandmahoney.com

Project Title

**DOWNTOWN  
CARPARK  
DEVELOPMENT**

2 LOWER HOBSON STREET,  
AUCKLAND CBD, AUCKLAND 1010

Drawing Title

**GENERAL  
ARRANGEMENT -  
FLOOR PLAN - T1  
LEVEL 23 & 24**

Drawing Status

**FTA ISSUE**

Drawing Details


Scale	1 : 250@ A1
Date	03/10/25
Job No	9234
Drawn	WAM
Checked	WAM

Drawing No

**FTA-10-209**




Revision

**C**

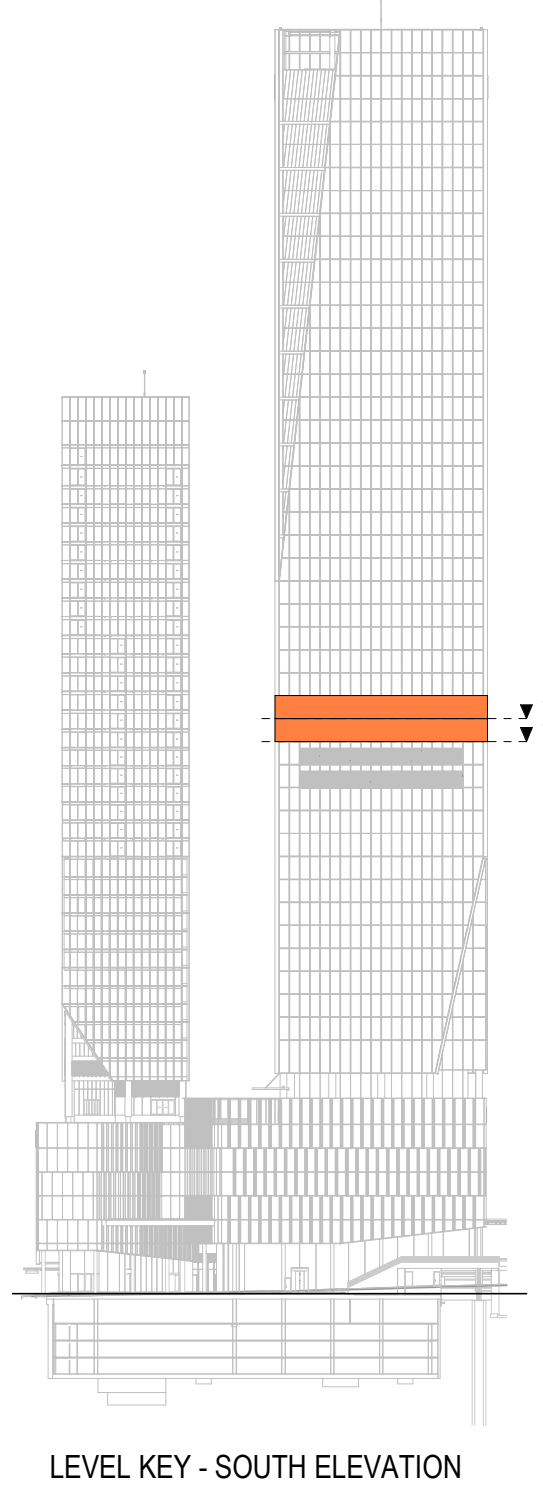

LEVEL KEY - SOUTH ELEVATION



 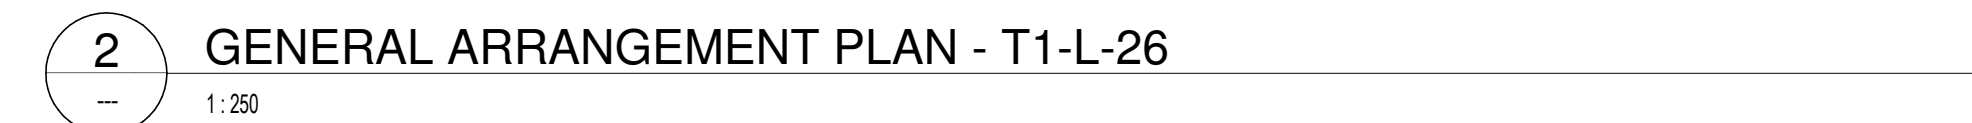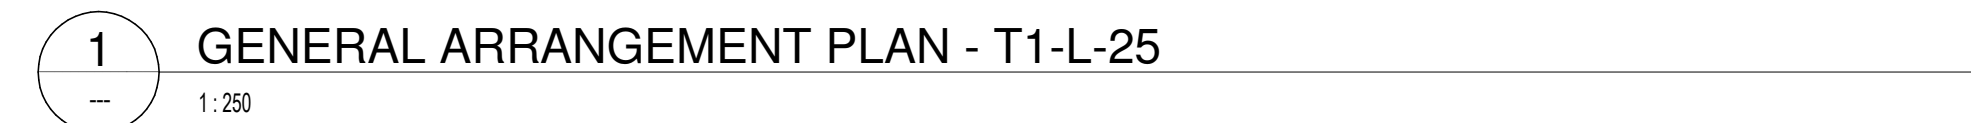



1

2

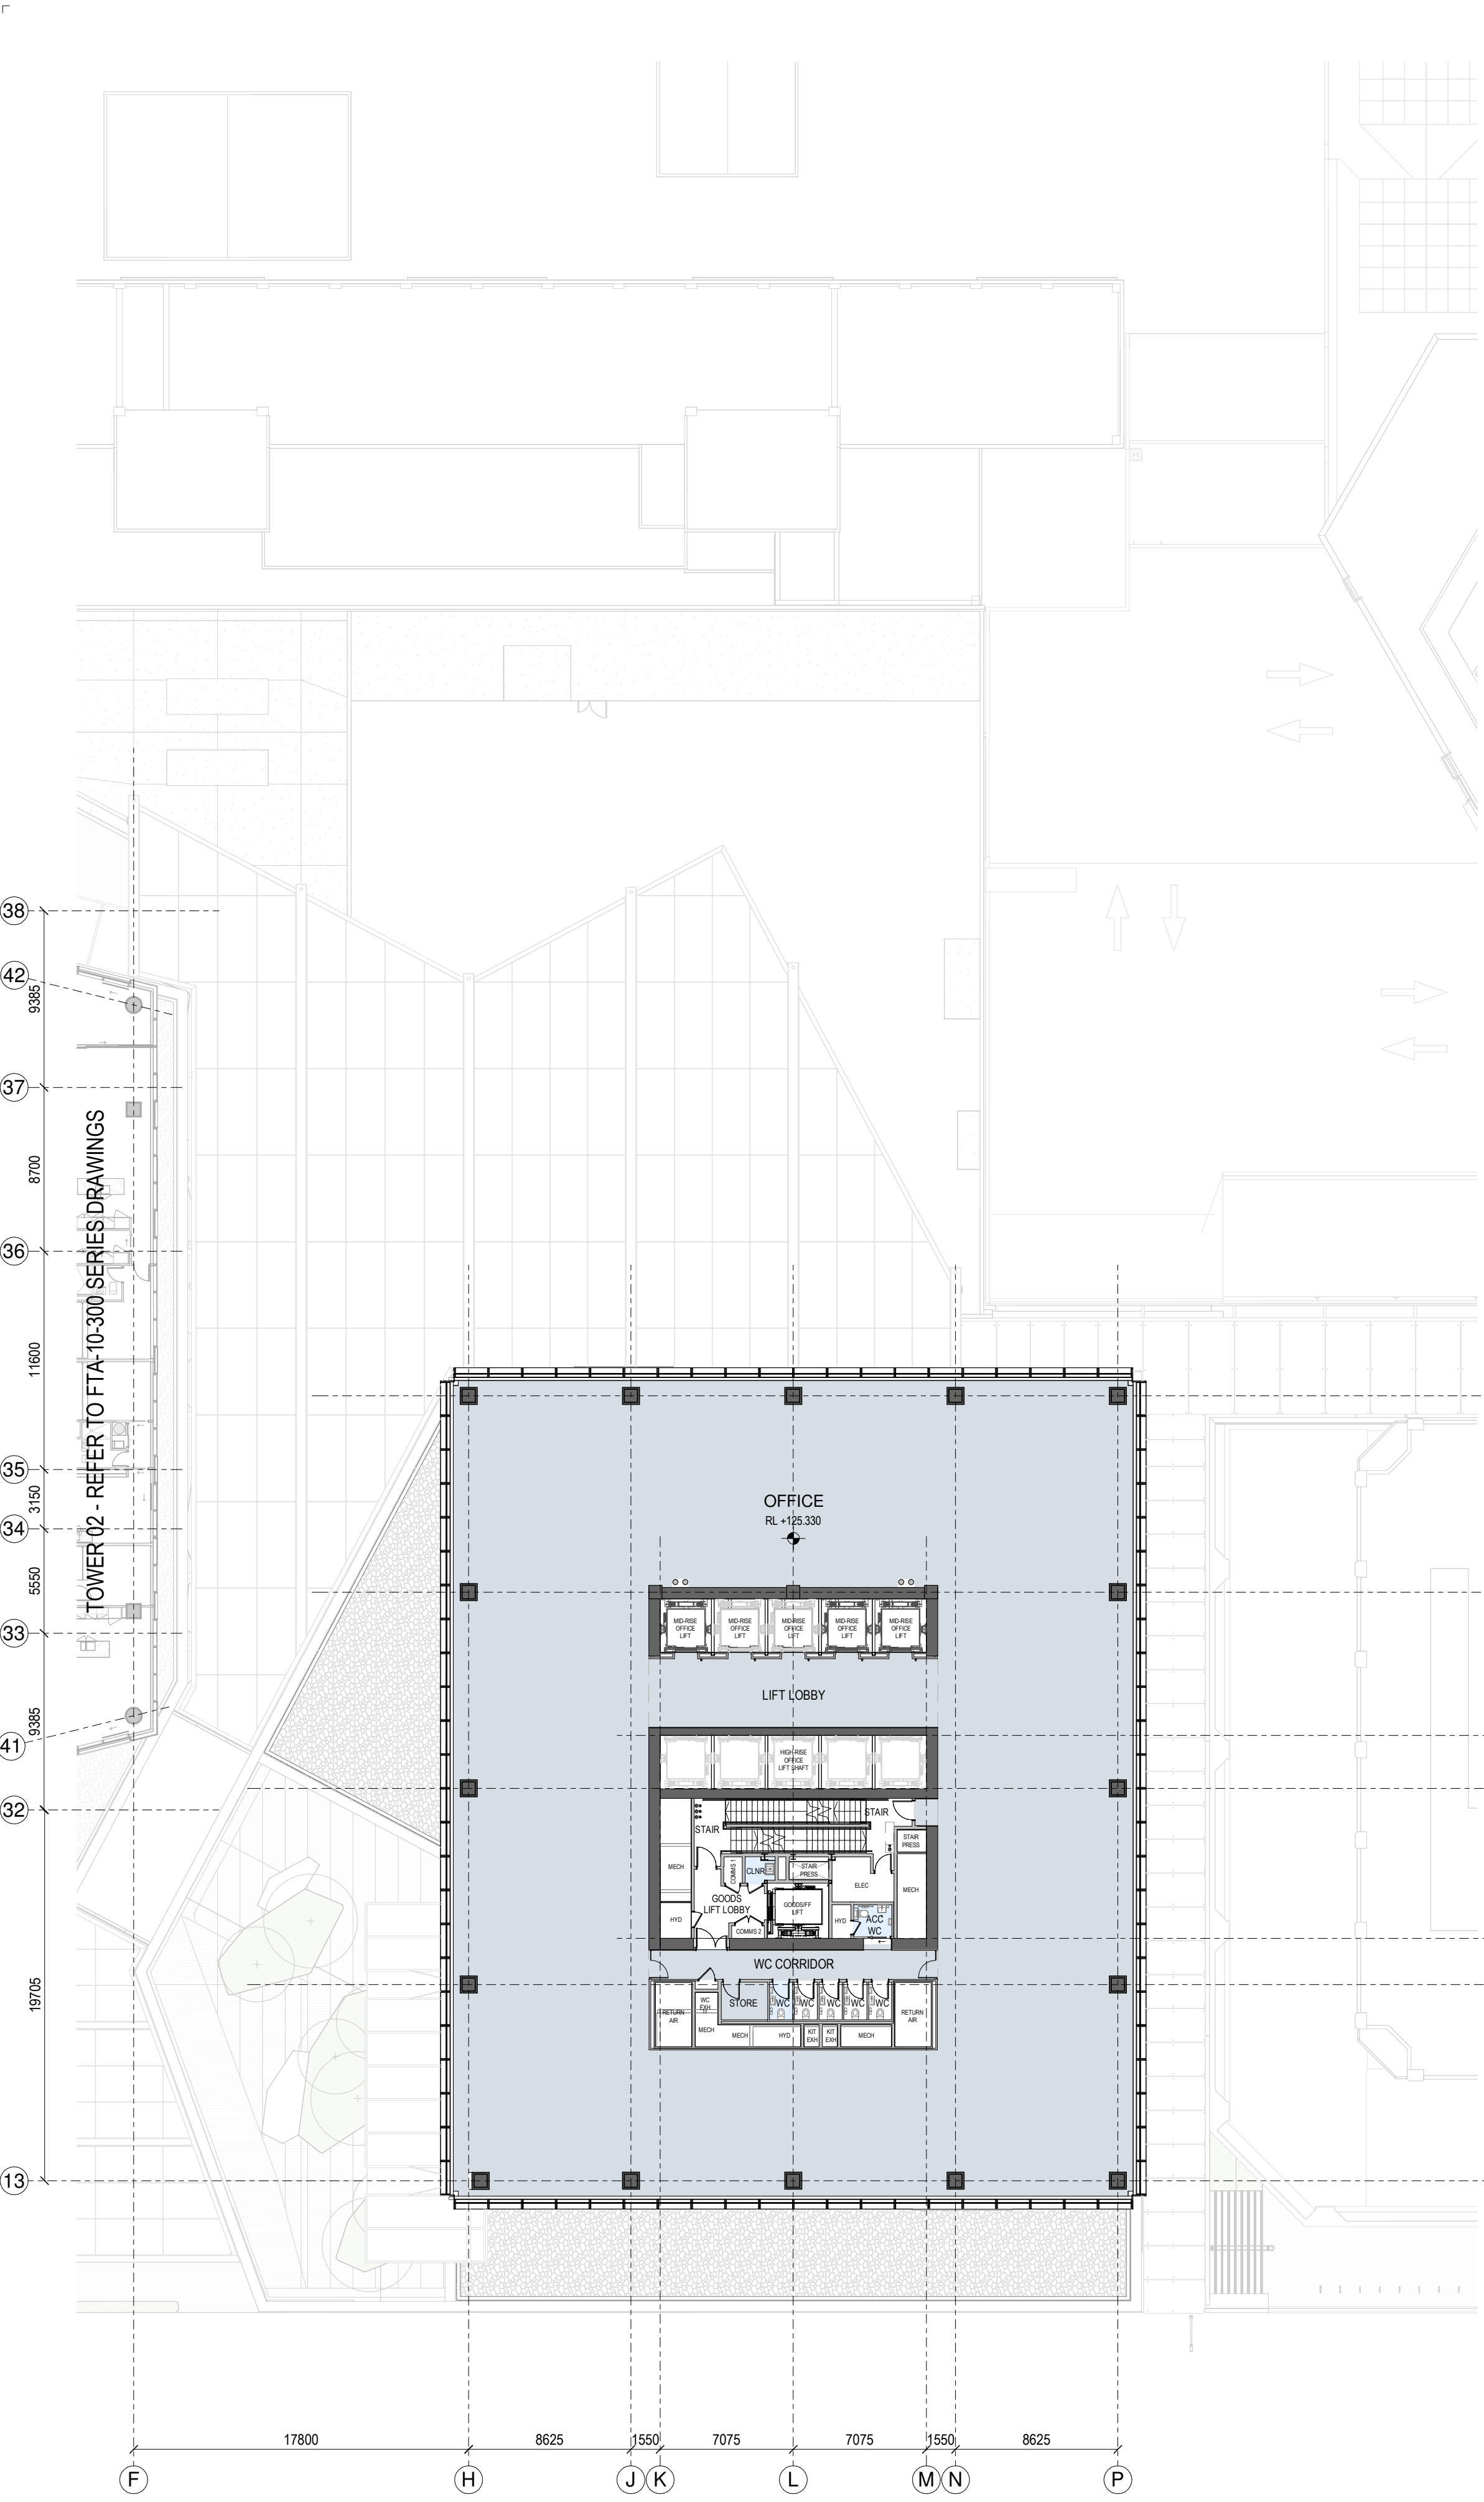

1 GENERAL ARRANGEMENT PLAN - T1-L-29

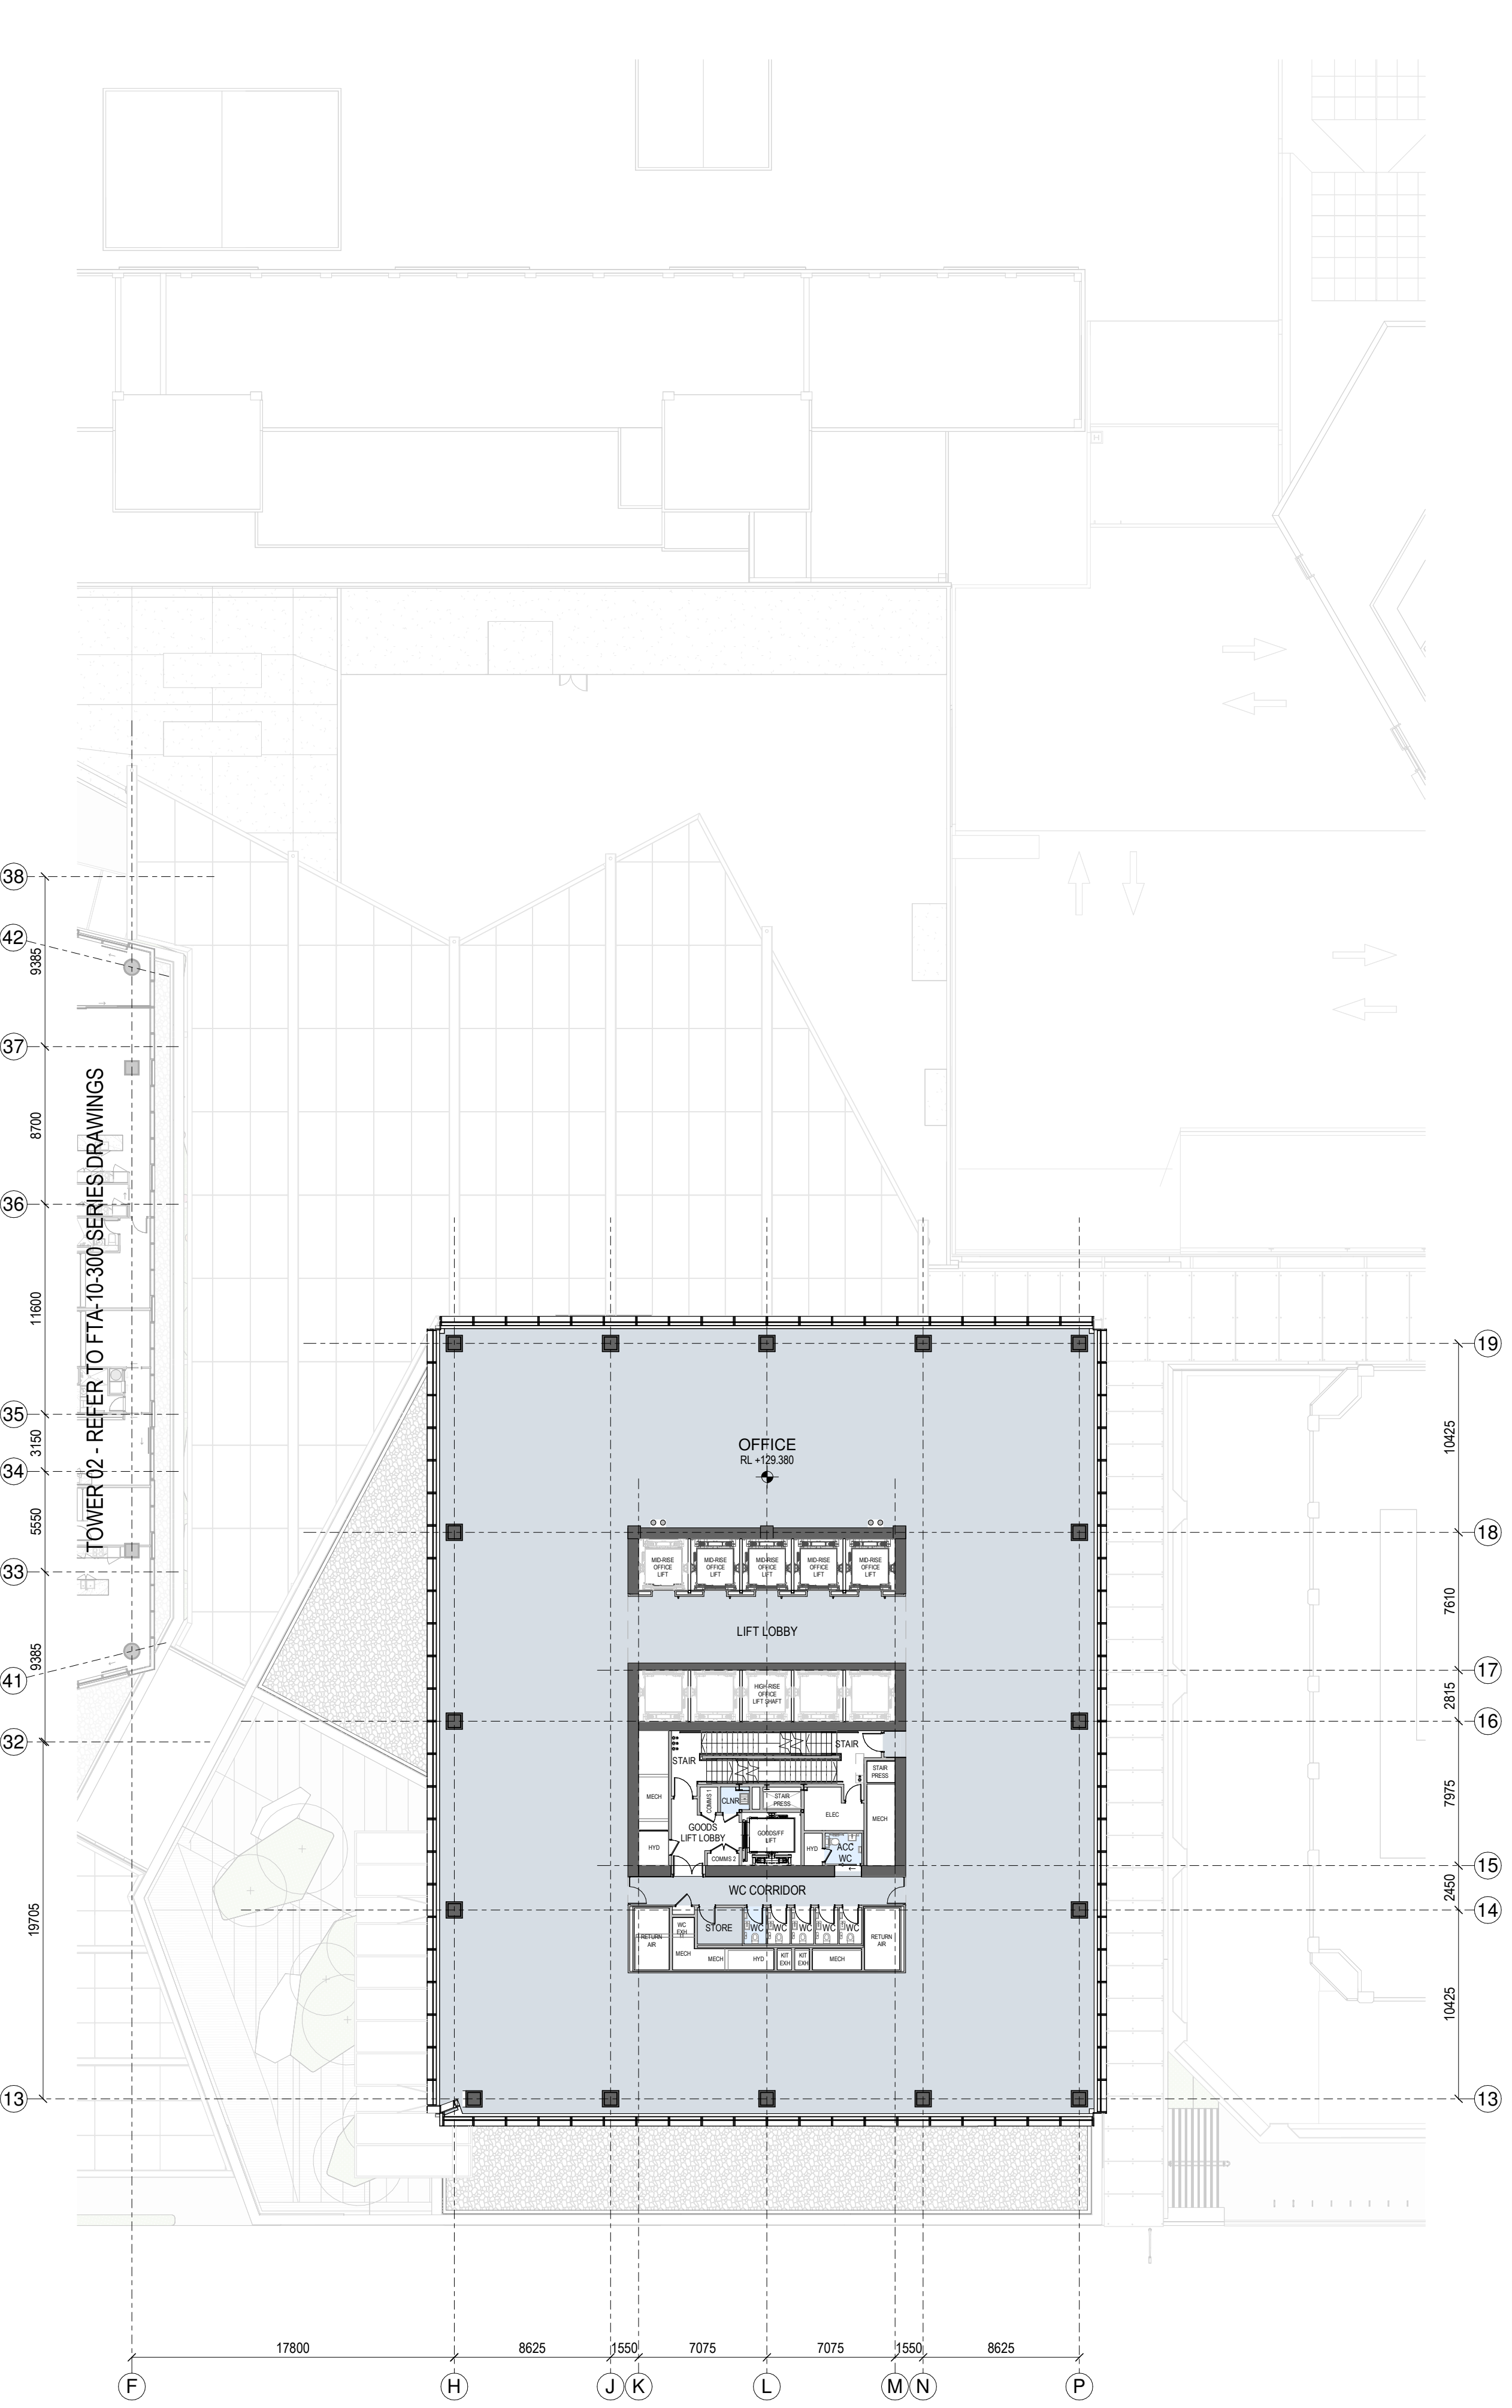

2 GENERAL ARRANGEMENT PLAN - T1-L-30

SPACE LEGEND - OFFICE

- BACK OF HOUSE
- OFFICE
- PLANT
- TOILET FACILITIES

All dimension to be verified on site before producing shop drawings or commencing any work. Do not scale. The copyright of this drawing remains with Warren and Mahoney Architects New Zealand Ltd.


Revisions

- A 05/09/25 Draft FTA Issue
- B 26/09/25 FTA Issue
- C 03/10/25 FTA Issue

Notes

COMMERCIAL IN CONFIDENCE

- SERVICES EQUIPMENT LOCATION/LAYOUT IS INDICATIVE ONLY AND SUBJECT TO FINAL CONFIRMATION - TO BE DEVELOPED/ CONFIRMED.

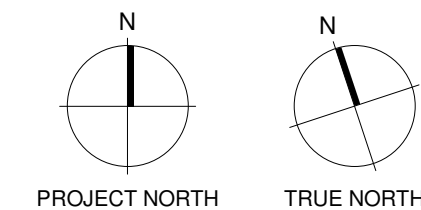

Consultants

- RCP Project Manager
- RLB Quantity Surveyor
- HOLMES Structural Engineer
- NDY Services Engineer
- JENSEN HUGHES Fire Engineer
- TONKIN + TAYLOR Civil Engineer
- FLOW Traffic Engineer
- MOTT MACDONALD Facade Engineer

Client

Precinct

Warren and Mahoney Architects New Zealand Ltd

Ground Floor, Mason Bros.  
139 Pakenham Street West  
Wynyard Quarter  
Auckland 1010  
New Zealand  
Phone + 64 9 309 4894

Registered Architects and Designers  
www.warrenandmahoney.com

Project Title

DOWNTOWN  
CARPARK  
DEVELOPMENT

2 LOWER HOBSON STREET,  
AUCKLAND CBD, AUCKLAND 1010

Drawing Title

GENERAL  
ARRANGEMENT -  
FLOOR PLAN - T1  
LEVEL 29 & 30

Drawing Status

FTA ISSUE

Drawing Details


Scale 1 : 250@ A1  
Date 03/10/25  
Job No 9234  
Drawn WAM  
Checked WAM

Drawing No

FTA-10-212


Revision

C

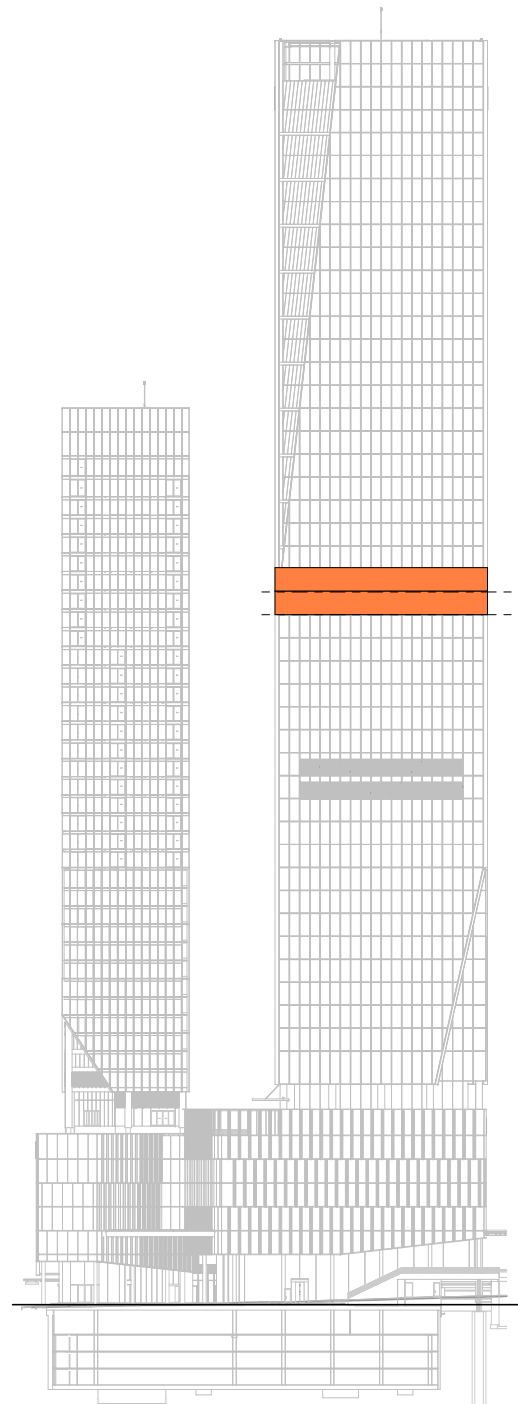


LEVEL KEY - SOUTH ELEVATION



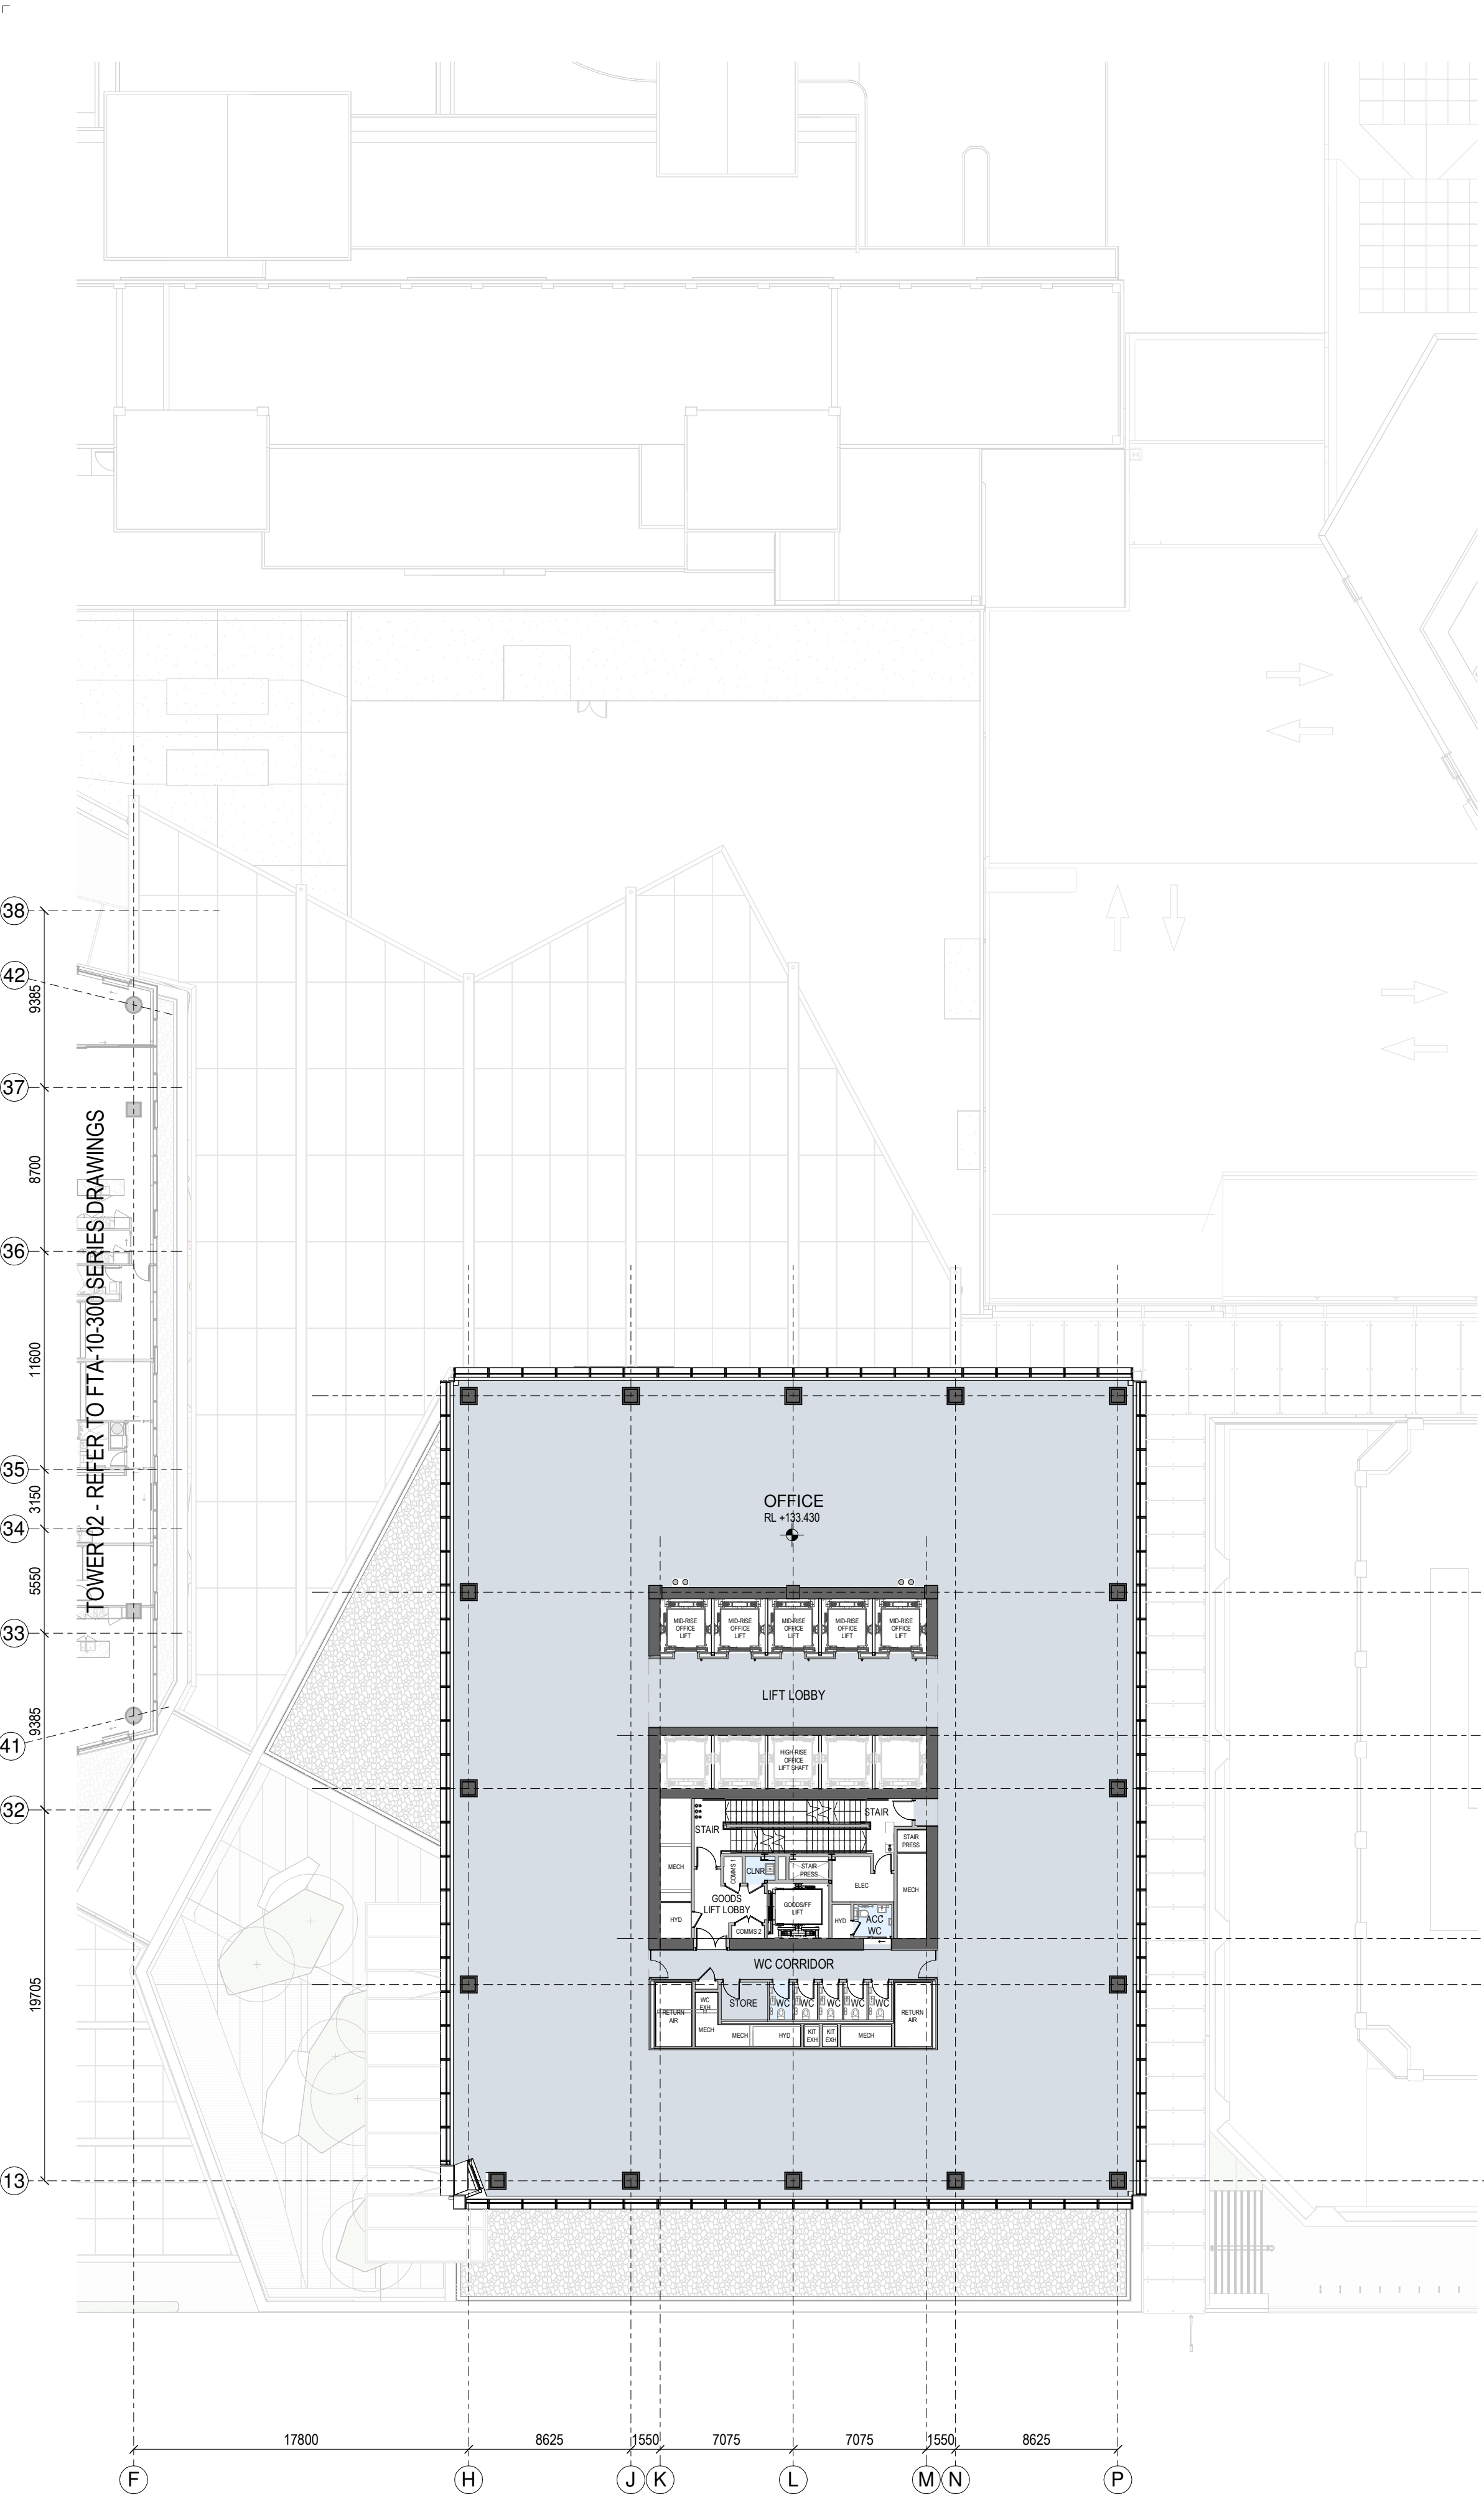

1 GENERAL ARRANGEMENT PLAN - T1-L-31  
1:250

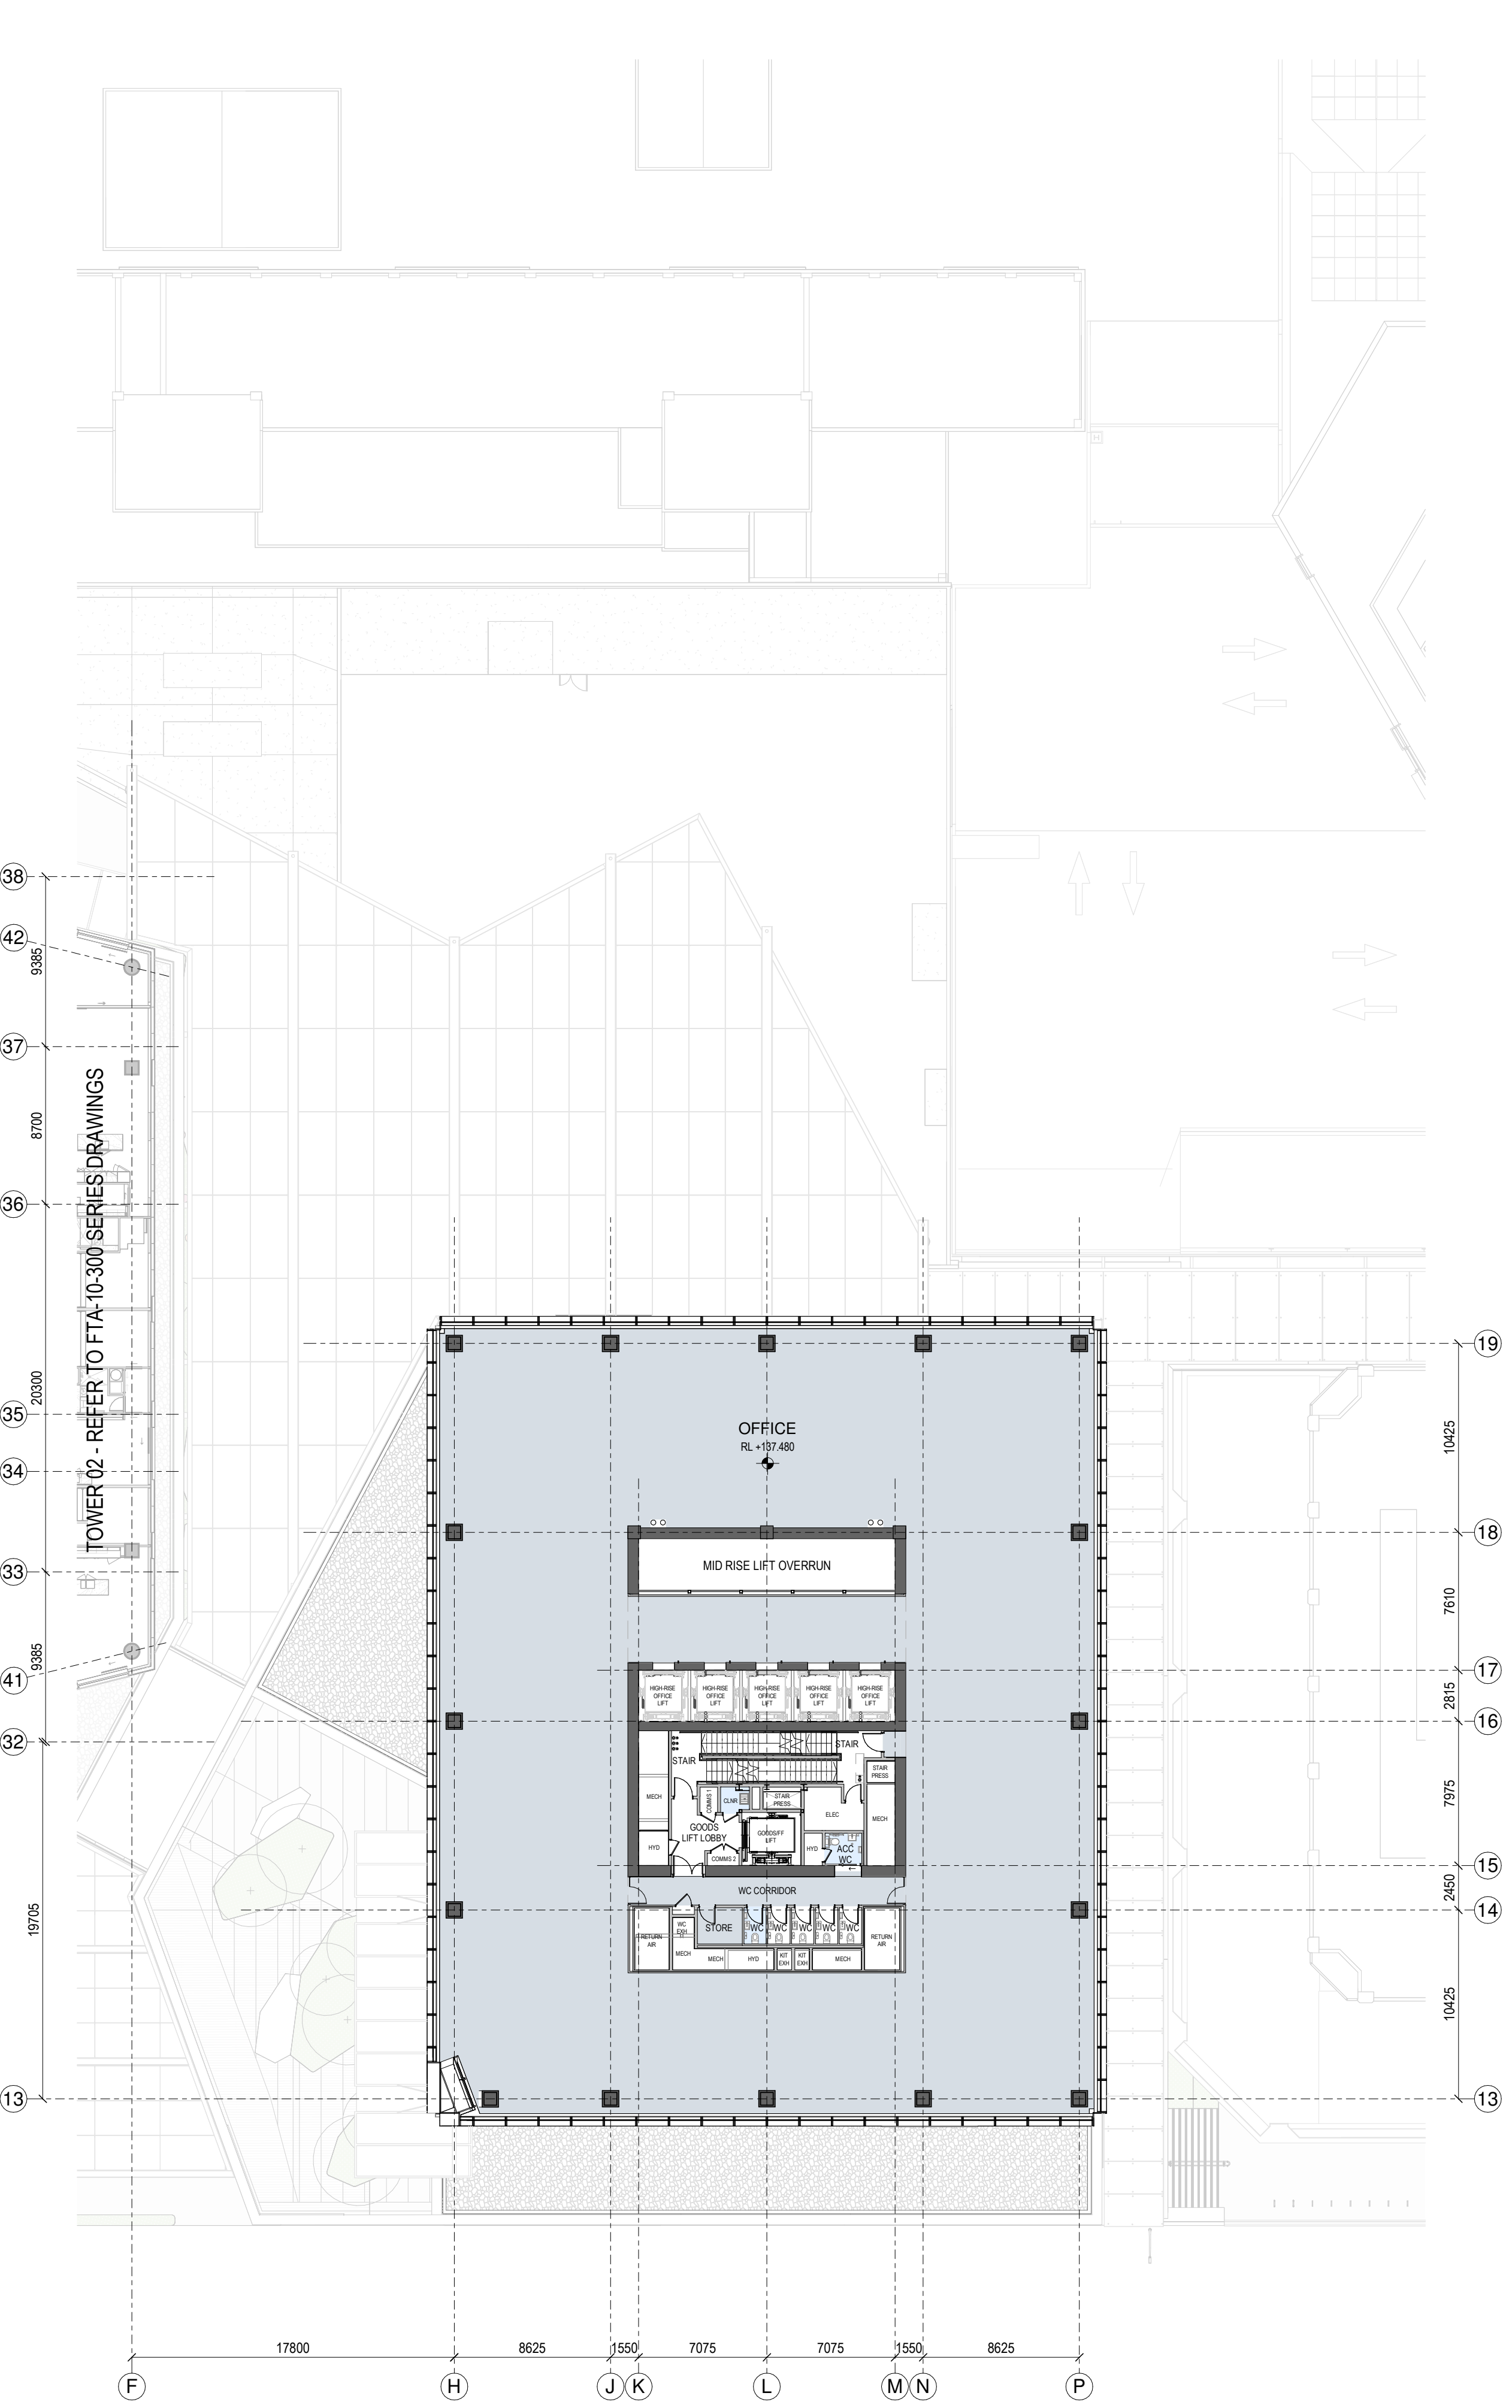

2 GENERAL ARRANGEMENT PLAN - T1-L-32  
1:250

**SPACE LEGEND - OFFICE**

- BACK OF HOUSE
- OFFICE
- PLANT
- TOILET FACILITIES

**Revisions**

A 05/09/25 Draft FTA Issue  
B 26/09/25 FTA Issue  
C 03/10/25 FTA Issue

**Notes**

**COMMERCIAL IN CONFIDENCE**

1. SERVICES EQUIPMENT LOCATION/LAYOUT IS INDICATIVE ONLY AND SUBJECT TO FINAL CONFIRMATION - TO BE DEVELOPED/ CONFIRMED.

**Consultants**

RCP  
Project Manager  
RLB  
Quantity Surveyor  
HOLMES  
Structural Engineer  
NDY  
Services Engineer  
JENSEN HUGHES  
Fire Engineer  
TONKIN + TAYLOR  
Civil Engineer  
FLOW  
Traffic Engineer  
MOTT MACDONALD  
Facade Engineer

**Client**

**Precinct**

**Warren and Mahoney Architects  
New Zealand Ltd**

Ground Floor, Mason Bros.  
139 Pakenham Street West  
Wynyard Quarter  
Auckland 1010  
New Zealand  
Phone + 64 9 309 4894

Registered Architects and Designers  
www.warrenandmahoney.com

**Project Title**

**DOWNTOWN  
CARPARK  
DEVELOPMENT**

2 LOWER HOBSON STREET,  
AUCKLAND CBD, AUCKLAND 1010

**Drawing Title**

**GENERAL  
ARRANGEMENT -  
FLOOR PLAN - T1  
LEVEL 31 & 32**

**Drawing Status**

**FTA ISSUE**

**Drawing Details**

Scale 1 : 250@ A1  
Date 03/10/25  
Job No 9234  
Drawn WAM  
Checked WAM

**Drawing No** **Revision**

**FTA-10-213** **C**

**LEVEL KEY - SOUTH ELEVATION**

**WARREN AND MAHONEY**



1

2

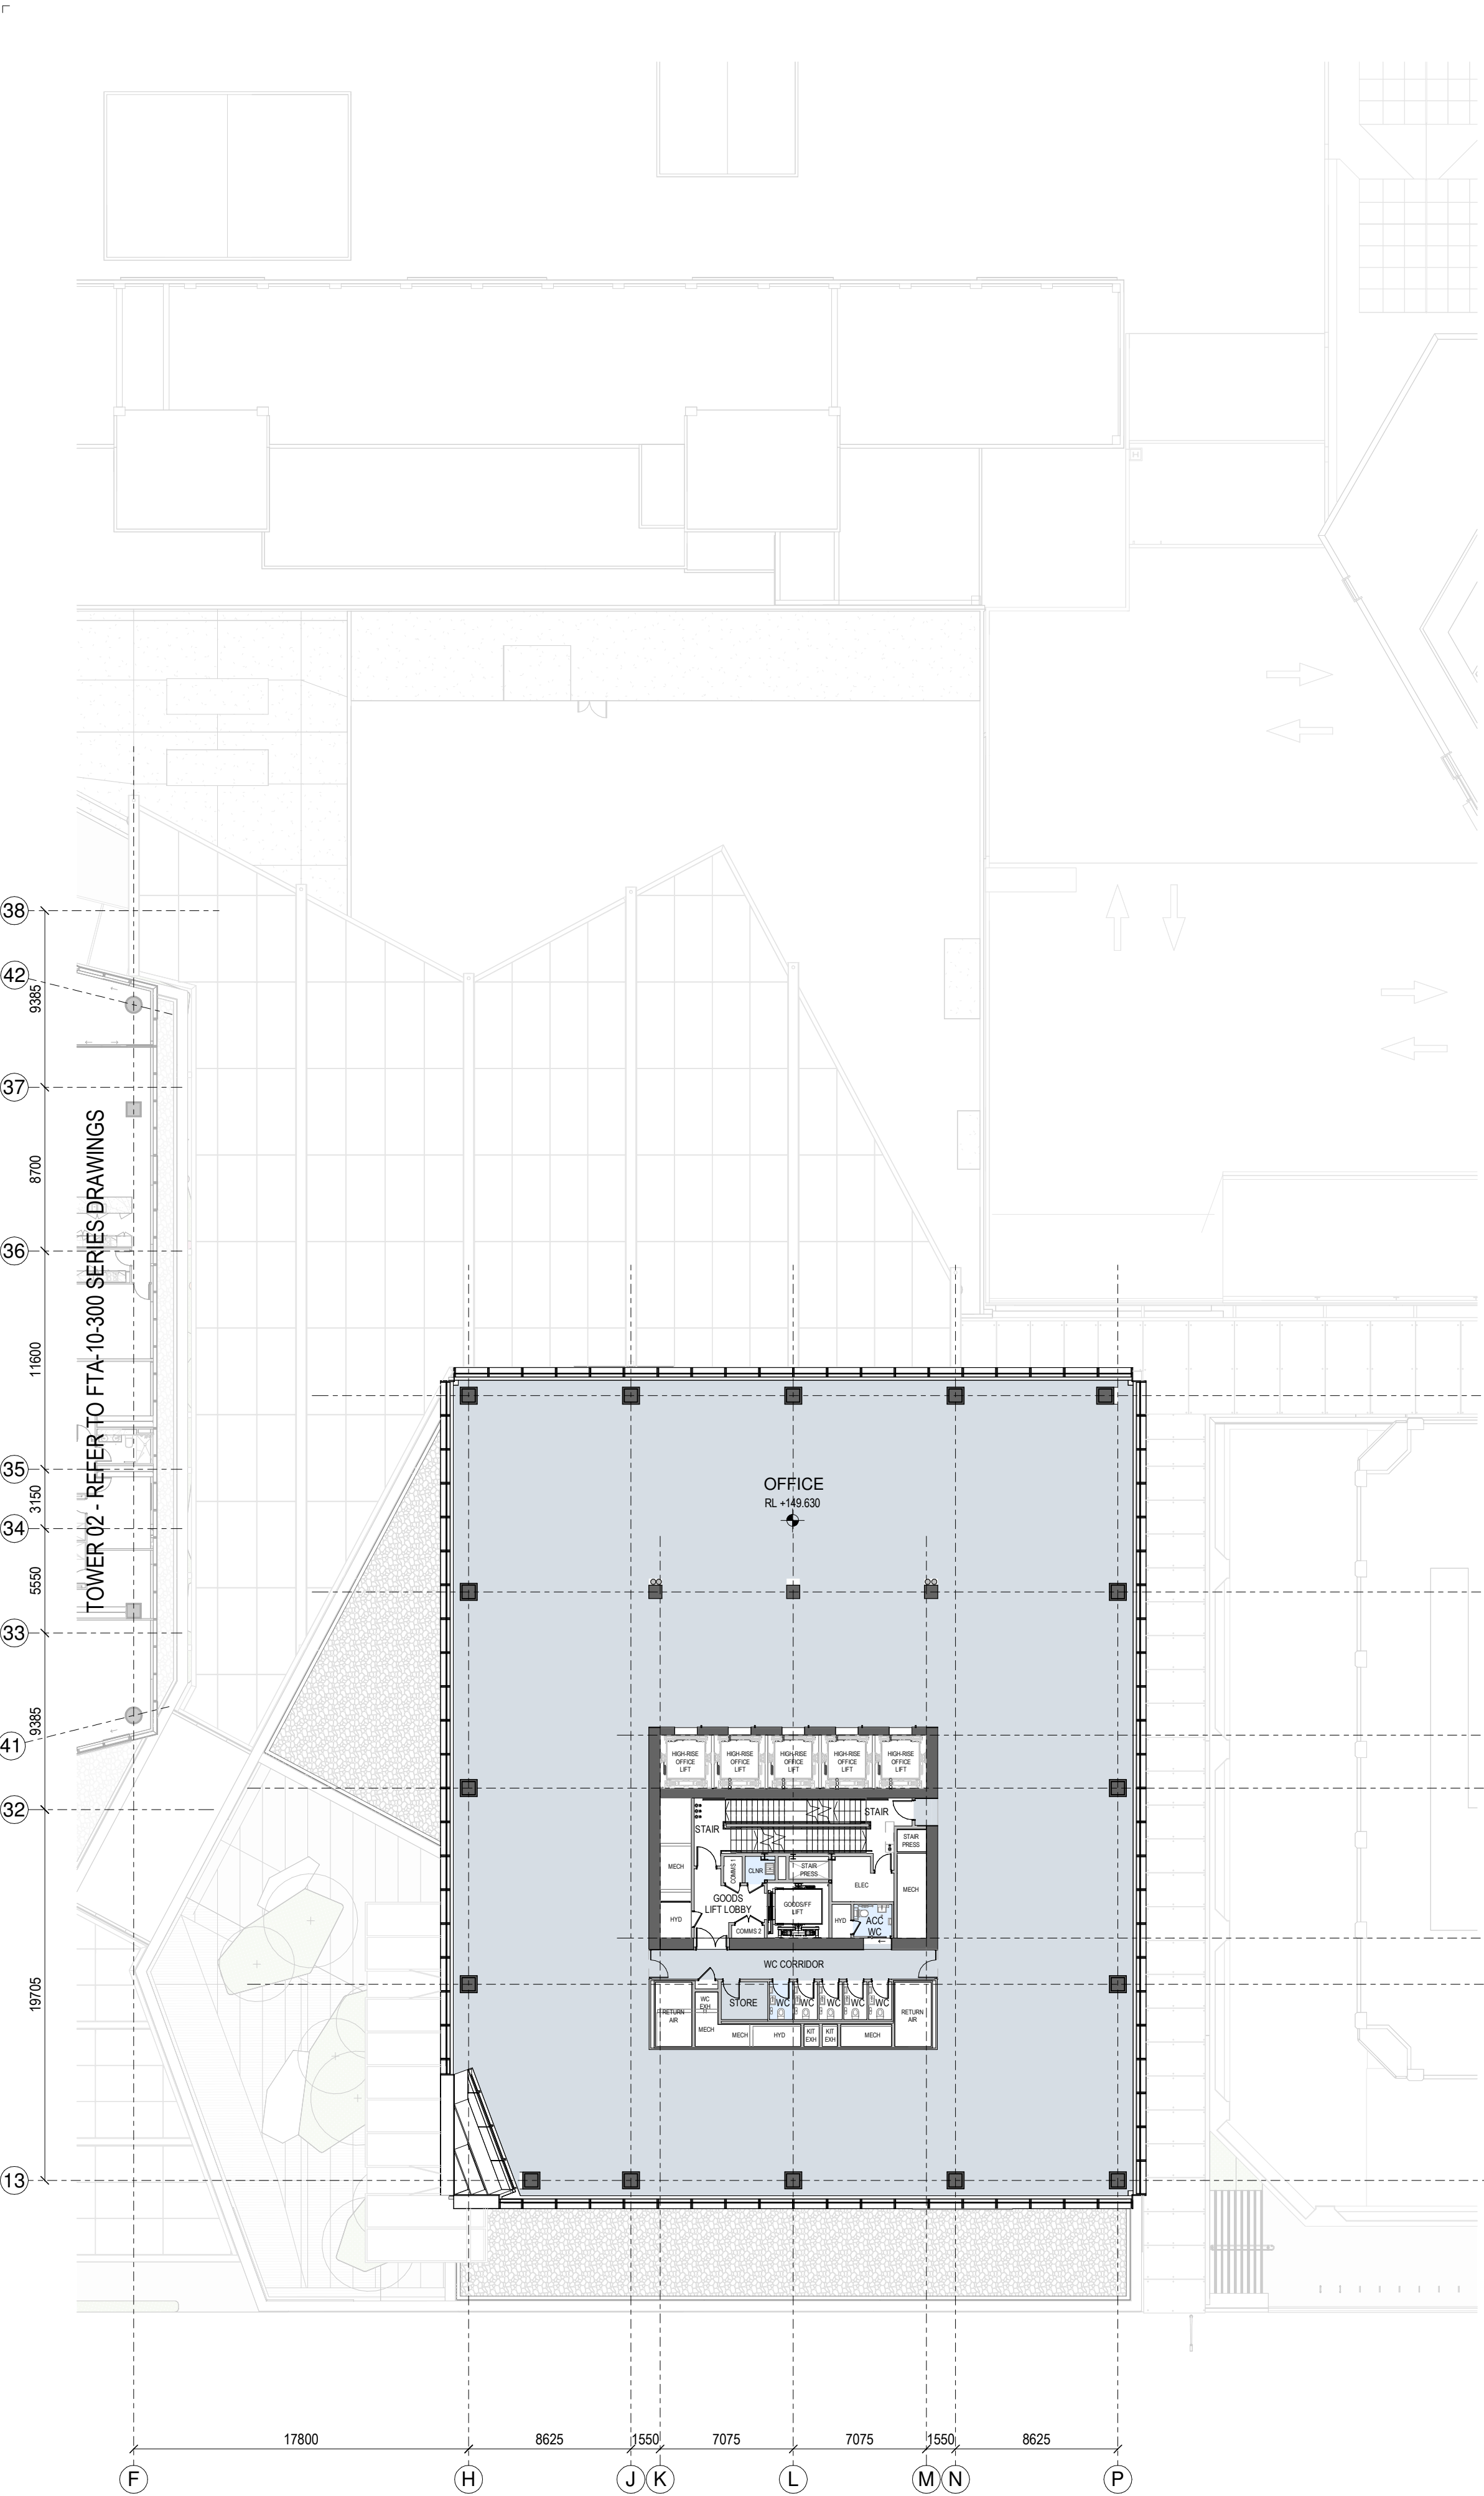

1 GENERAL ARRANGEMENT PLAN - T1-L-35  
1:250

Autodesk Docs://9234 - Downtown West/9234\_WAM\_ARC\_A0\_Documentation\_FTA.rvt

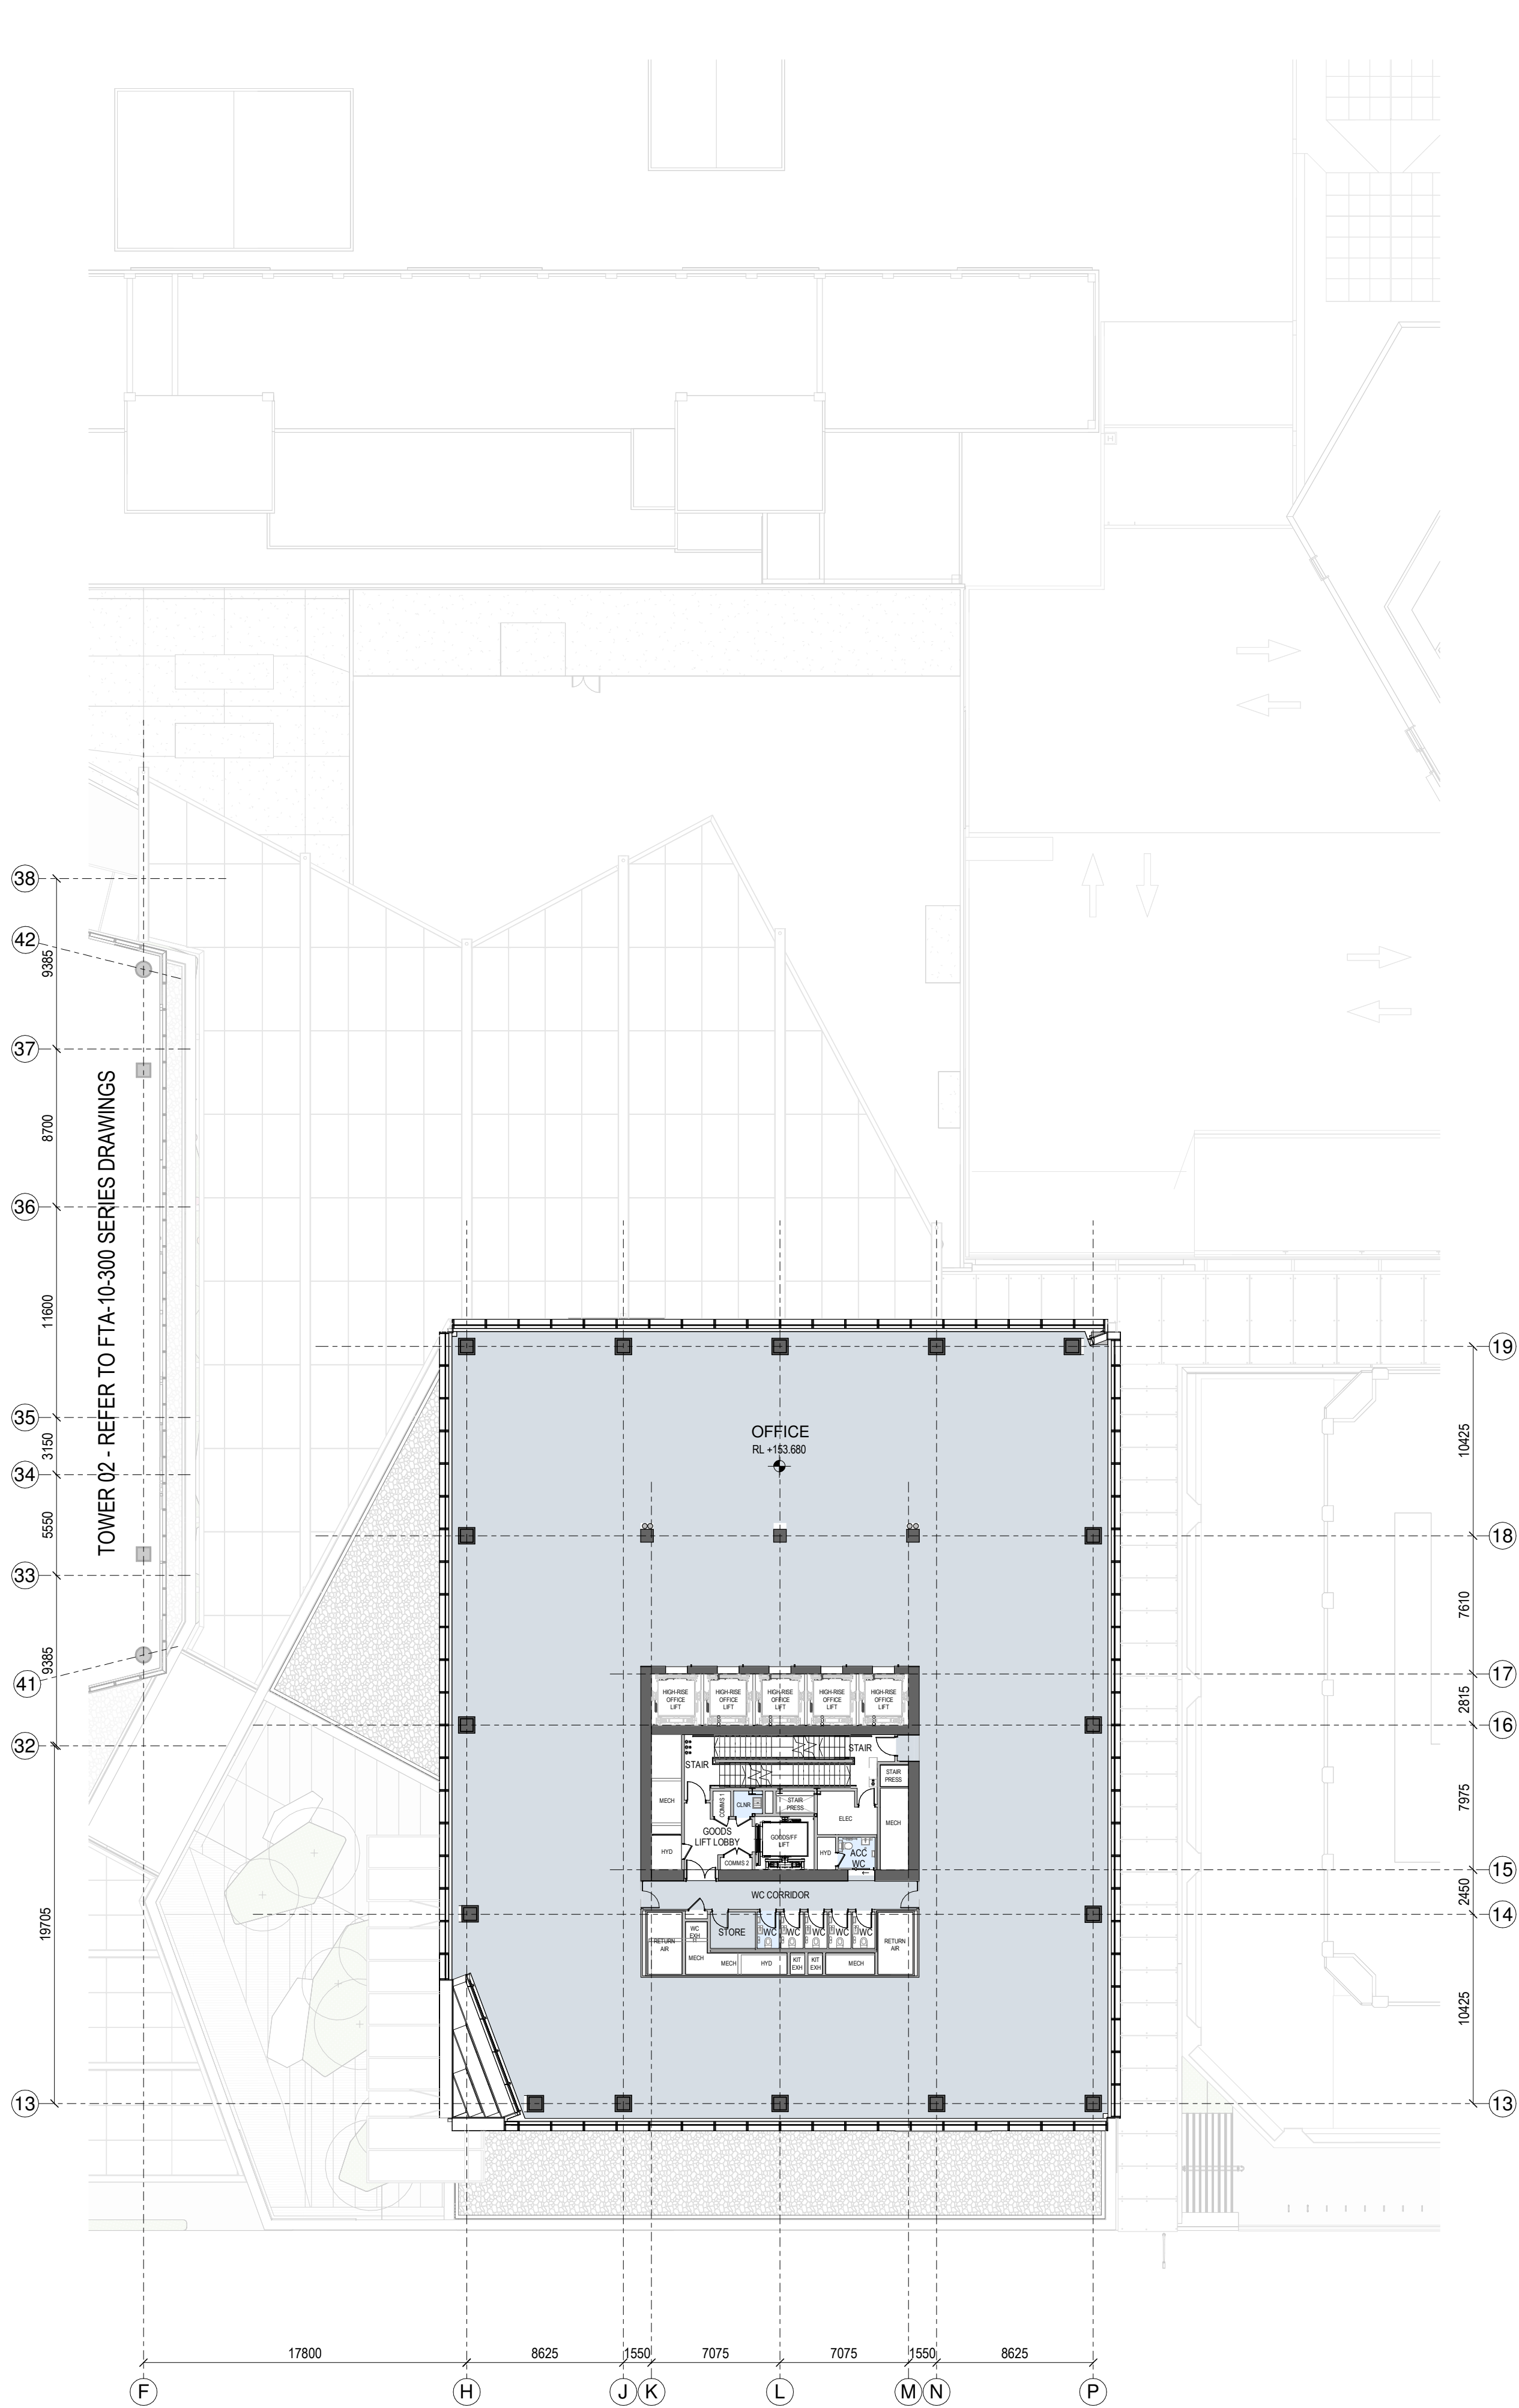

2 GENERAL ARRANGEMENT PLAN - T1-L-36  
1:250

**SPACE LEGEND - OFFICE**

- BACK OF HOUSE
- OFFICE
- PLANT
- TOILET FACILITIES

All dimension to be verified on site before producing shop drawings or commencing any work. Do not scale. The copyright of this drawing remains with Warren and Mahoney Architects New Zealand Ltd.


**Revisions**

A 05/09/25 Draft FTA Issue  
B 26/09/25 FTA Issue  
C 03/10/25 FTA Issue

**Notes**

**COMMERCIAL IN CONFIDENCE**

- SERVICES EQUIPMENT LOCATION/LAYOUT IS INDICATIVE ONLY AND SUBJECT TO FINAL CONFIRMATION - TO BE DEVELOPED/ CONFIRMED.

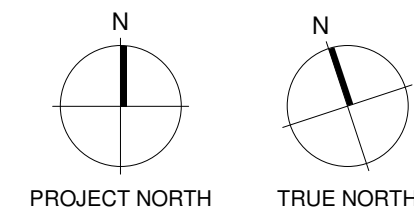

**Consultants**

RCP  
Project Manager  
RLB  
Quantity Surveyor  
HOLMES  
Structural Engineer  
NDY  
Services Engineer  
JENSEN HUGHES  
Fire Engineer  
TONKIN + TAYLOR  
Civil Engineer  
FLOW  
Traffic Engineer  
MOTT MACDONALD  
Facade Engineer

**Client**

**Precinct**

**Warren and Mahoney Architects  
New Zealand Ltd**

Ground Floor, Mason Bros.  
139 Pakenham Street West  
Wynyard Quarter  
Auckland 1010  
New Zealand  
Phone + 64 9 309 4894

Registered Architects and Designers  
www.warrenandmahoney.com

**Project Title**

**DOWNTOWN  
CARPARK  
DEVELOPMENT**

2 LOWER HOBSON STREET,  
AUCKLAND CBD, AUCKLAND 1010

**Drawing Title**

**GENERAL  
ARRANGEMENT -  
FLOOR PLAN - T1  
LEVEL 35 & 36**

**Drawing Status**

**FTA ISSUE**

**Drawing Details**


Scale 1:250@ A1  
Date 03/10/25  
Job No 9234  
Drawn WAM  
Checked WAM

**Drawing No**

**FTA-10-215**

**Revision**


**C**

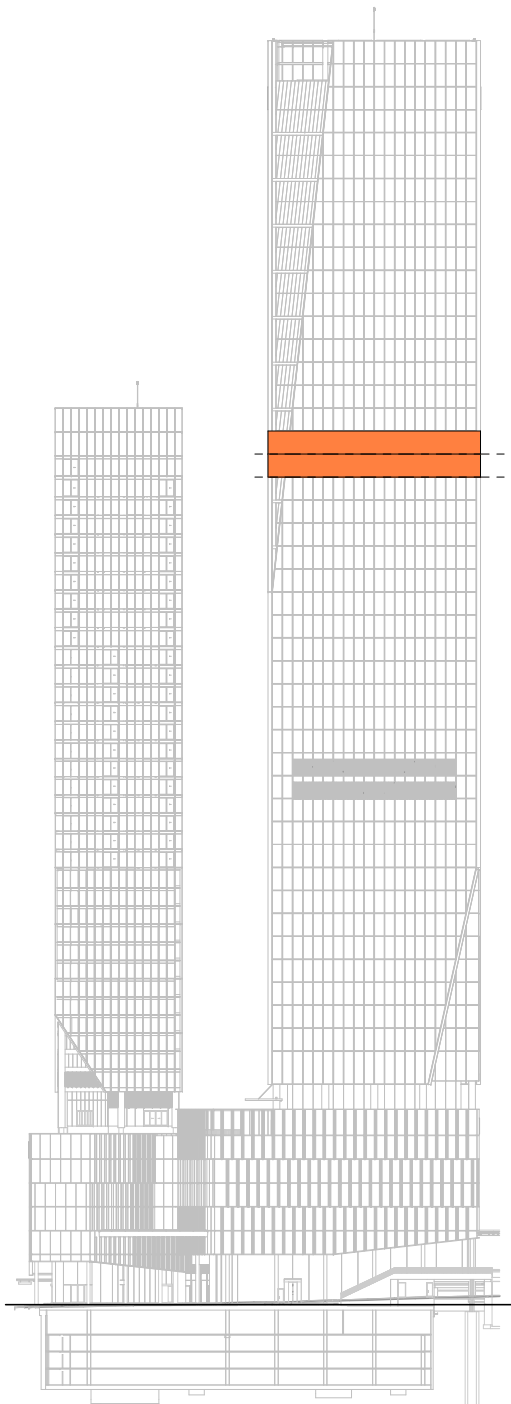

LEVEL KEY - SOUTH ELEVATION



1

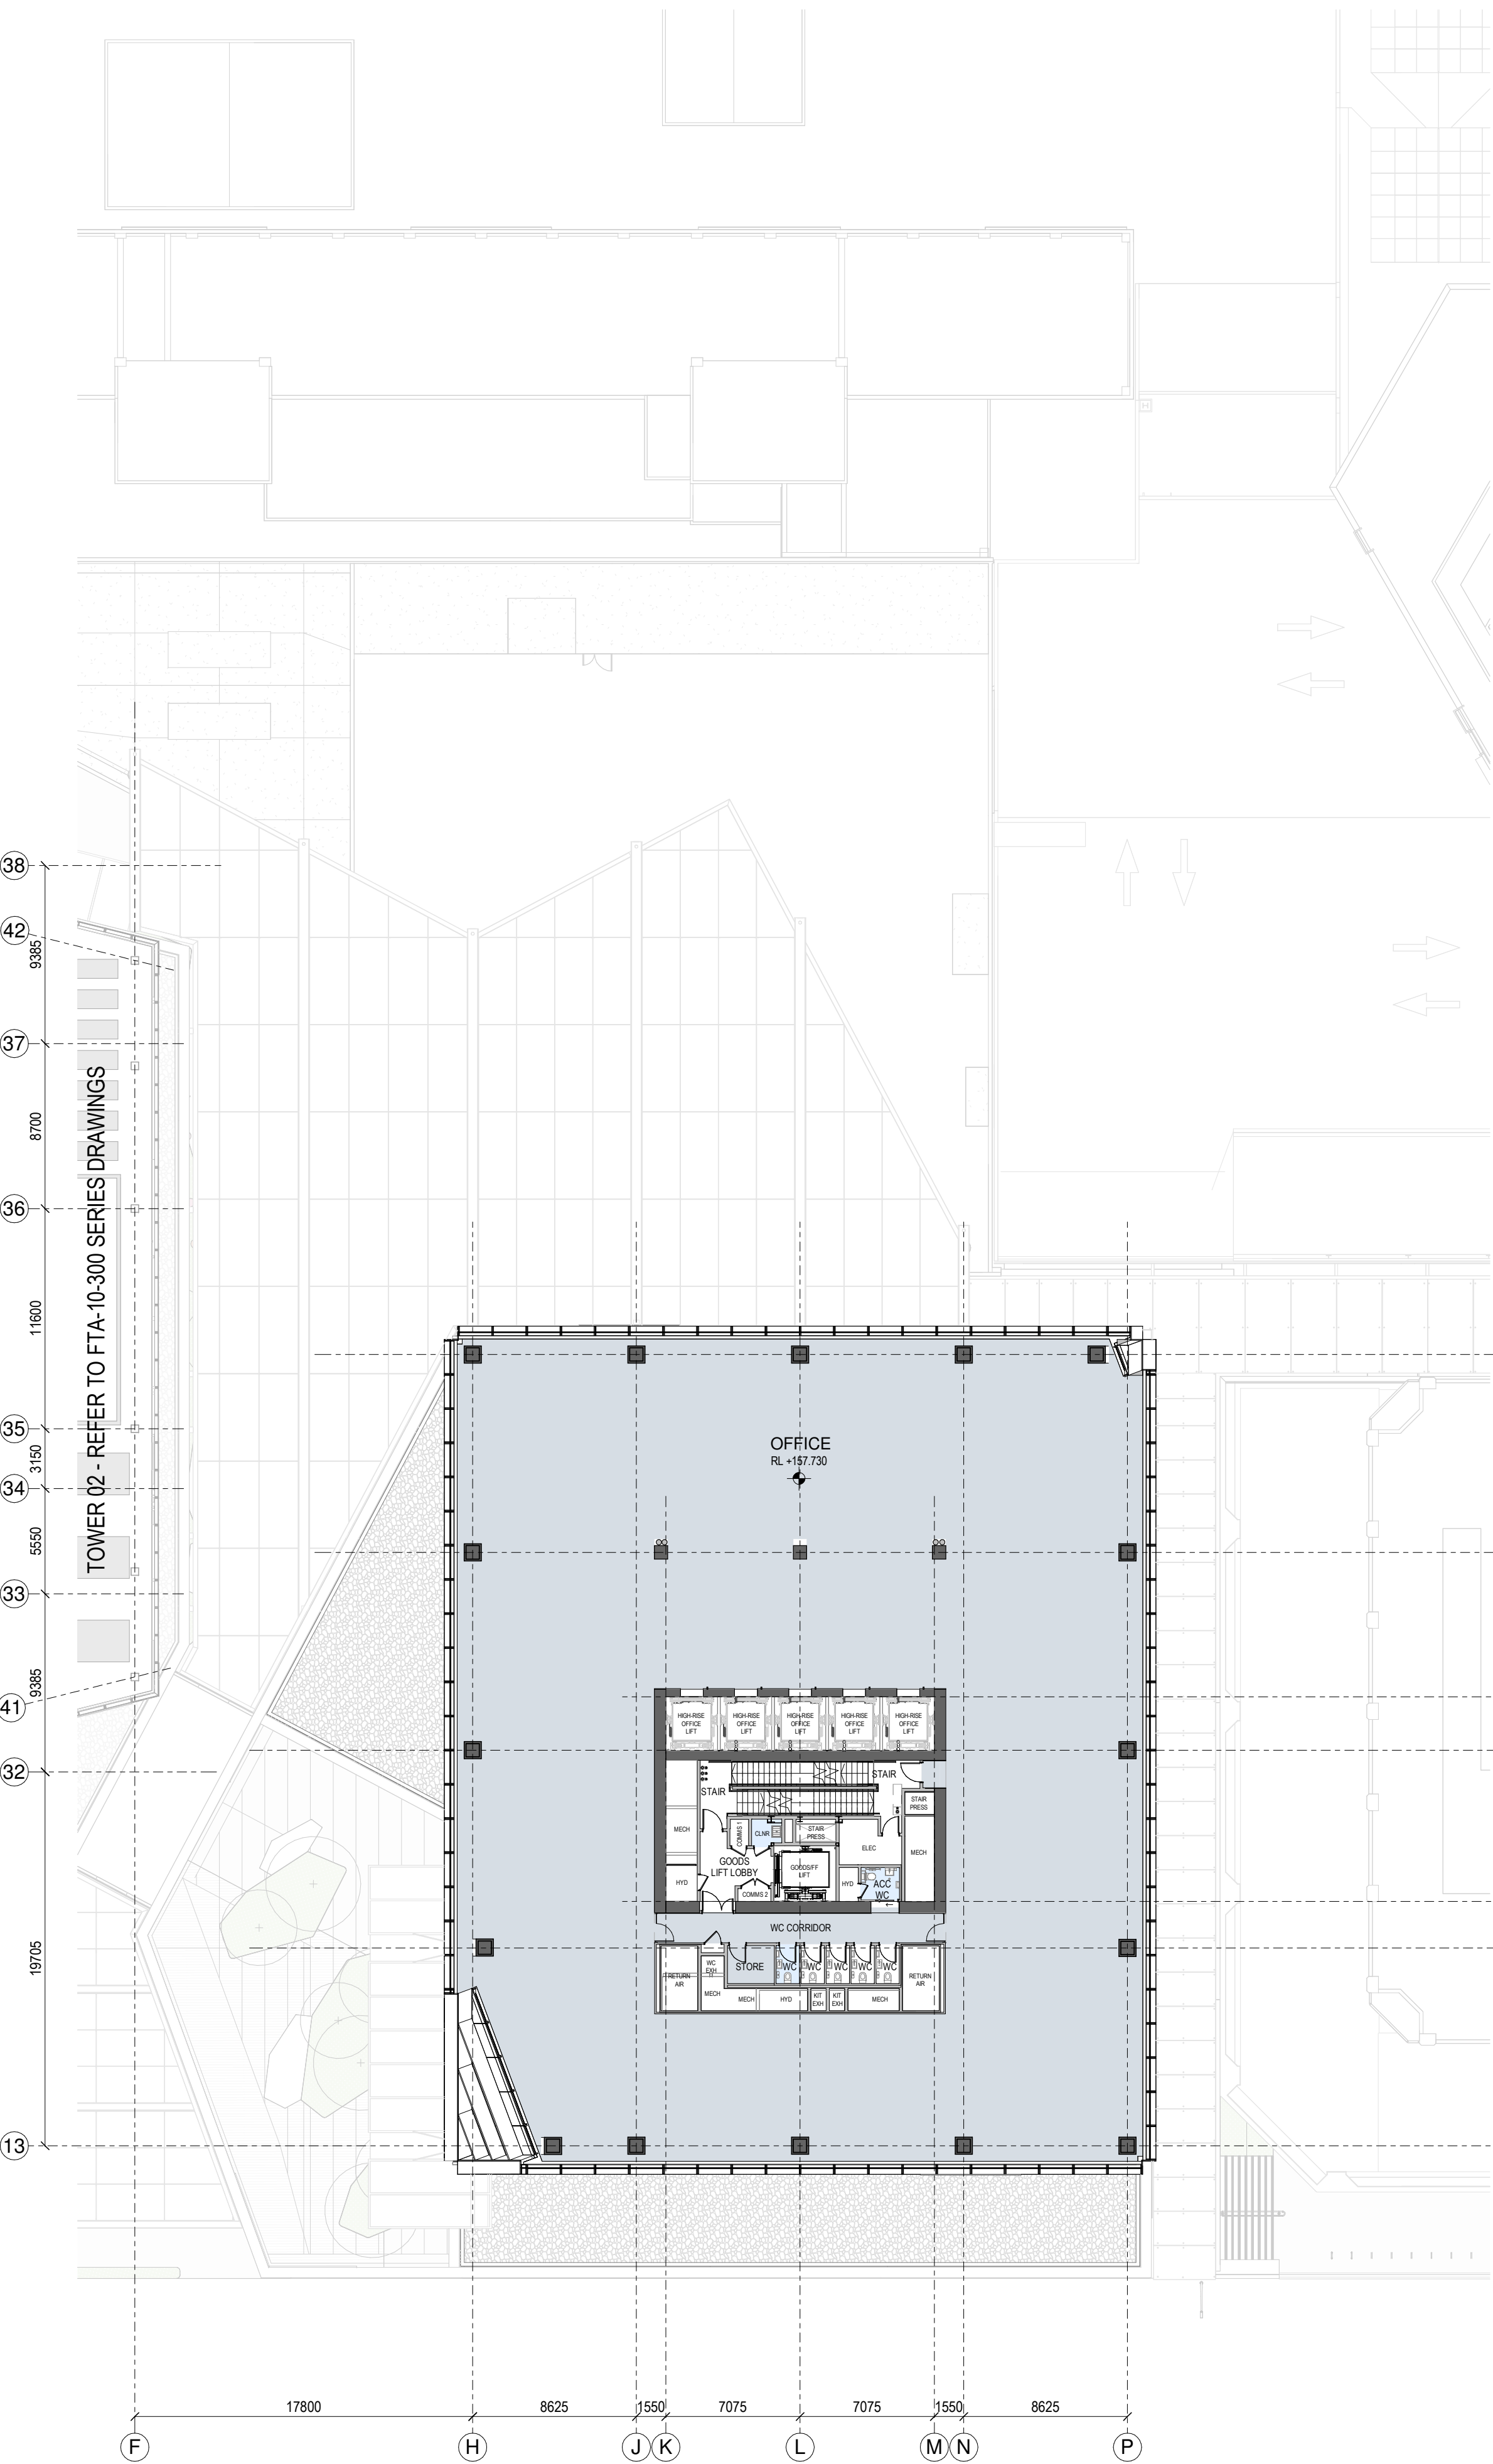


1 GENERAL ARRANGEMENT PLAN - T1-L-37

1:250

Autodesk Docs://9234 - Downtown West/9234\_WAM\_ARC\_A0\_Documentation\_FTA.rvt

2

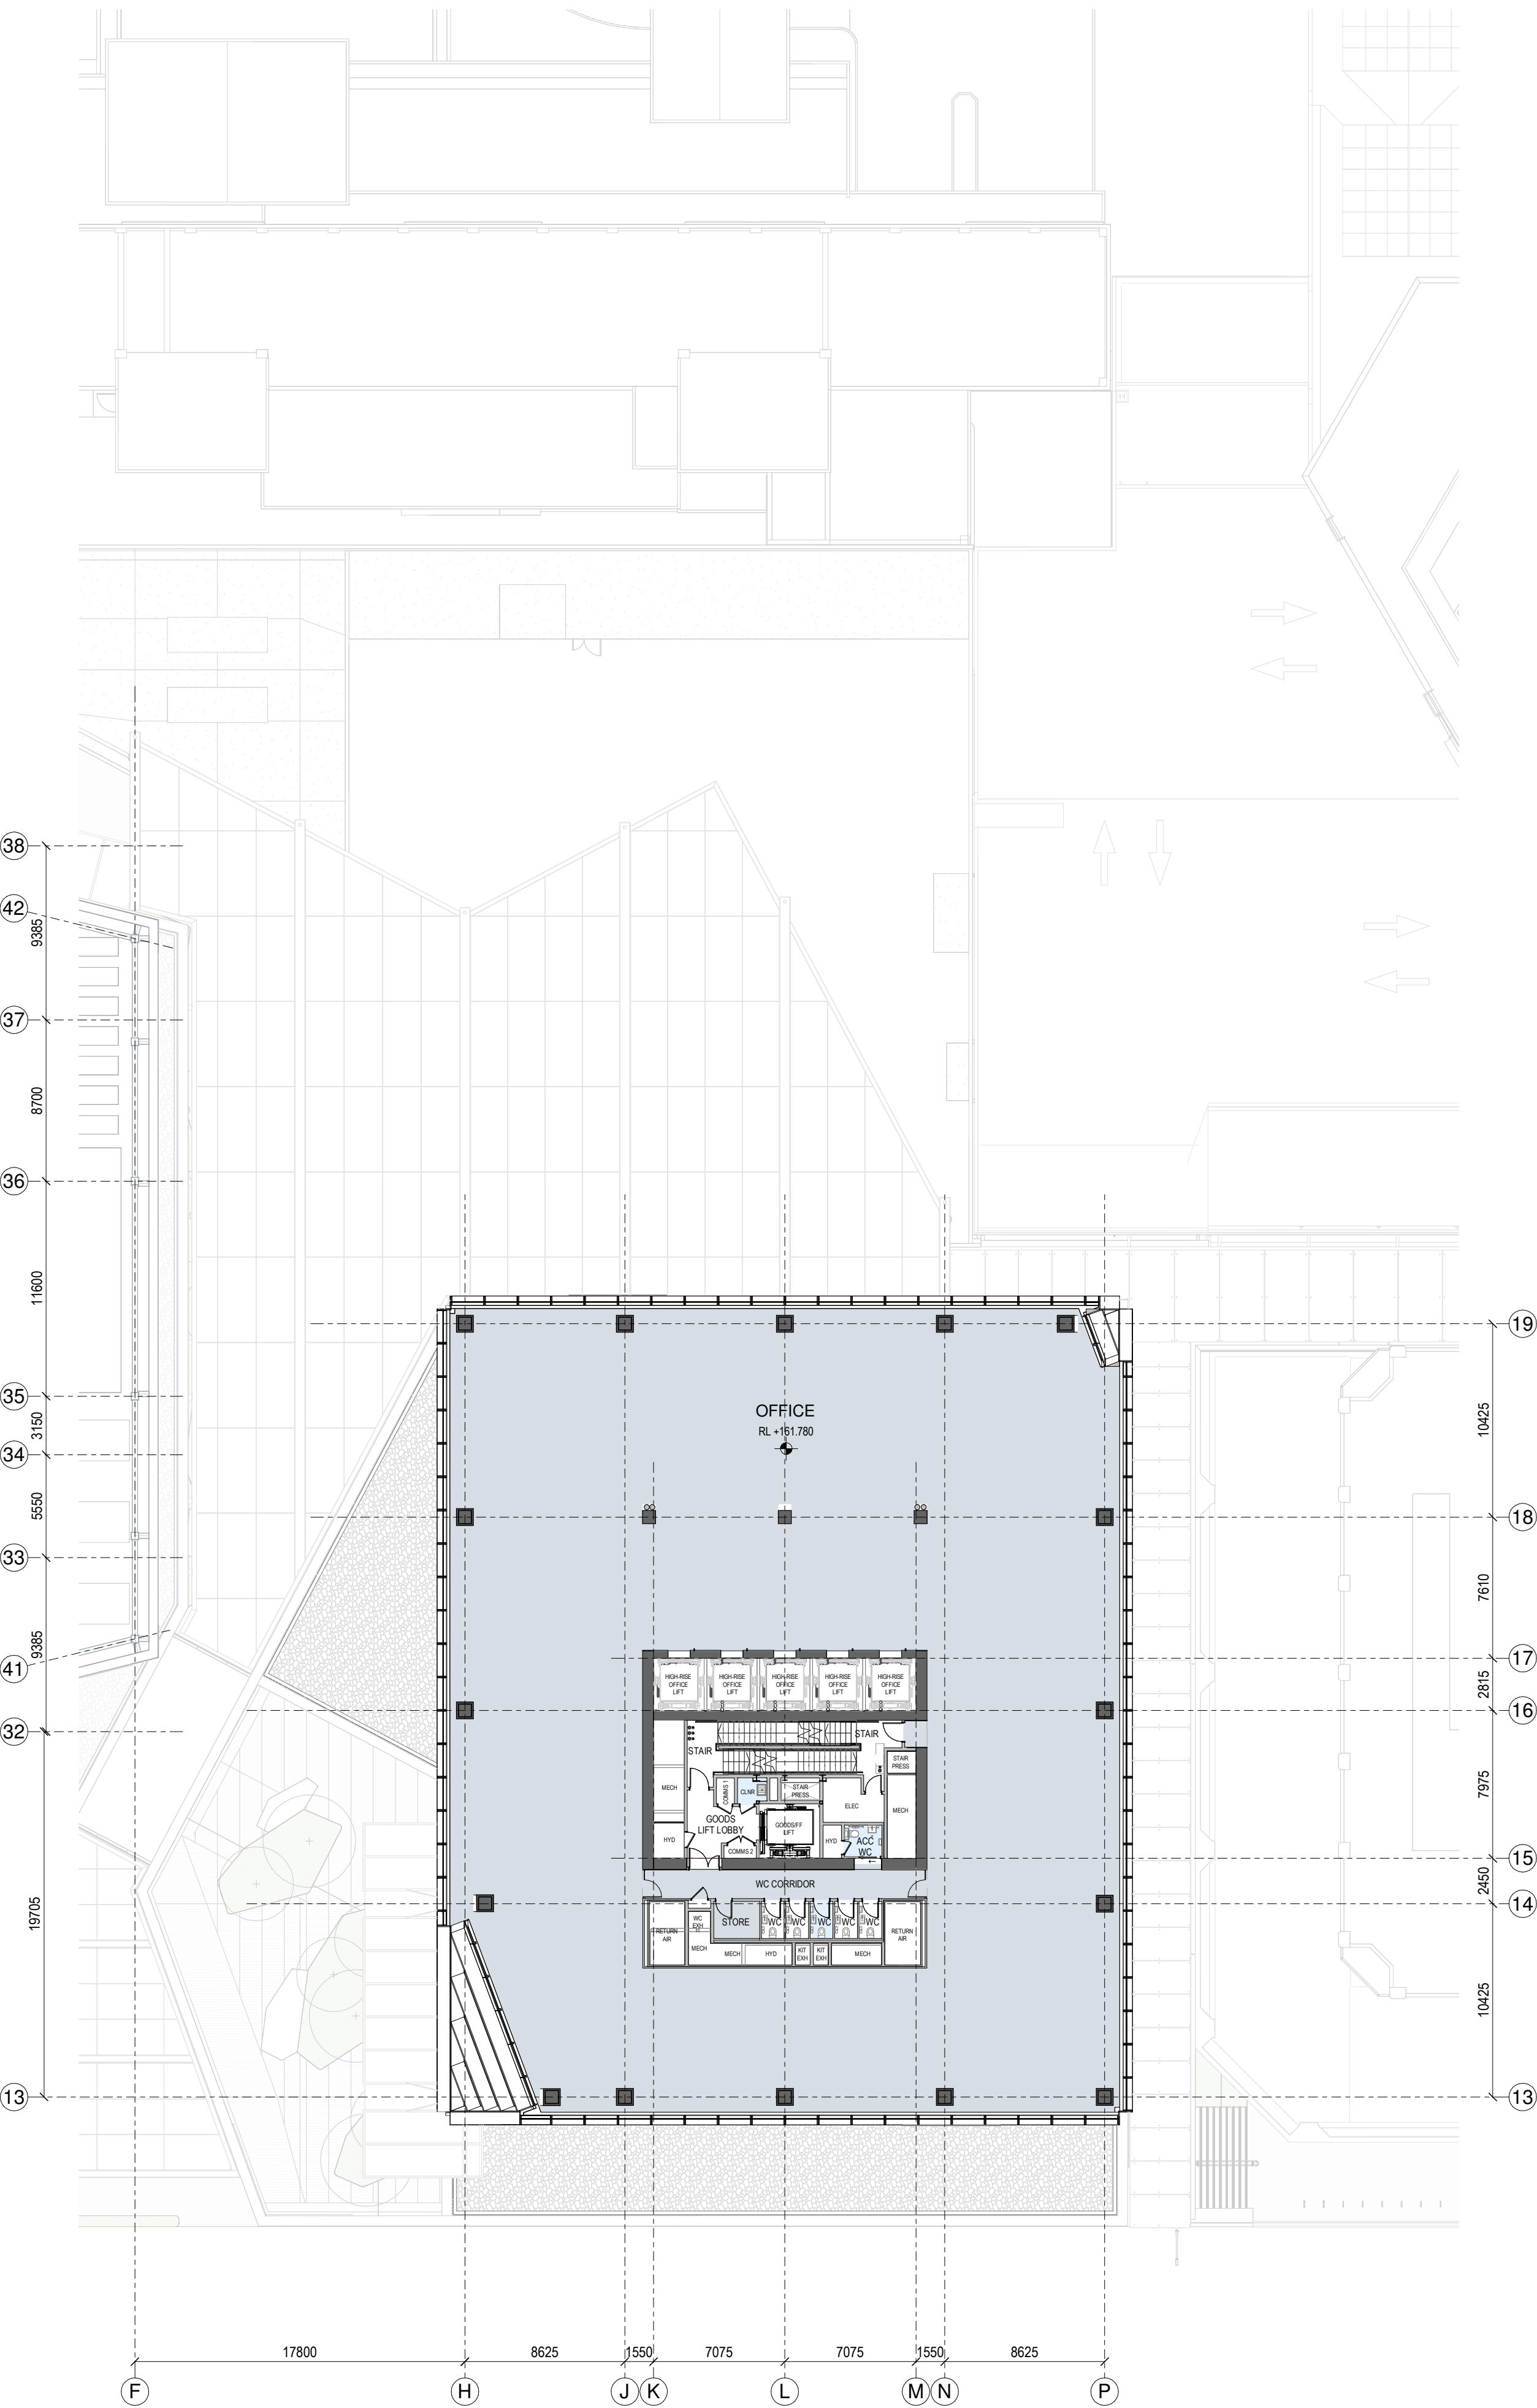

2 GENERAL ARRANGEMENT PLAN - T1-L-38

1:250

SPACE LEGEND - OFFICE

- BACK OF HOUSE
- OFFICE
- PLANT
- TOILET FACILITIES

All dimension to be verified on site before producing shop drawings or commencing any work. Do not scale. The copyright of this drawing remains with Warren and Mahoney Architects New Zealand Ltd.


Revisions

- A 05/09/25 Draft FTA Issue
- B 26/09/25 FTA Issue
- C 03/10/25 FTA Issue

Notes

COMMERCIAL IN CONFIDENCE

- SERVICES EQUIPMENT LOCATION/LAYOUT IS INDICATIVE ONLY AND SUBJECT TO FINAL CONFIRMATION - TO BE DEVELOPED/ CONFIRMED.

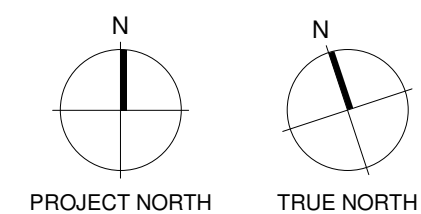

Consultants

- RCP Project Manager
- RLB Quantity Surveyor
- HOLMES Structural Engineer
- NDY Services Engineer
- JENSEN HUGHES Fire Engineer
- TONKIN + TAYLOR Civil Engineer
- FLOW Traffic Engineer
- MOTT MACDONALD Facade Engineer

Client

Precinct

Warren and Mahoney Architects  
New Zealand Ltd

Ground Floor, Mason Bros.  
139 Pakenham Street West  
Wynyard Quarter  
Auckland 1010  
New Zealand  
Phone + 64 9 309 4894

Registered Architects and Designers  
www.warrenandmahoney.com

Project Title

DOWNTOWN  
CARPARK  
DEVELOPMENT

2 LOWER HOBSON STREET,  
AUCKLAND CBD, AUCKLAND 1010

Drawing Title

GENERAL  
ARRANGEMENT -  
FLOOR PLAN - T1  
LEVEL 37 & 38

Drawing Status

FTA ISSUE

Drawing Details


Scale 1 : 250@ A1  
Date 03/10/25  
Job No 9234  
Drawn WAM  
Checked WAM

Drawing No

FTA-10-216

Revision

C

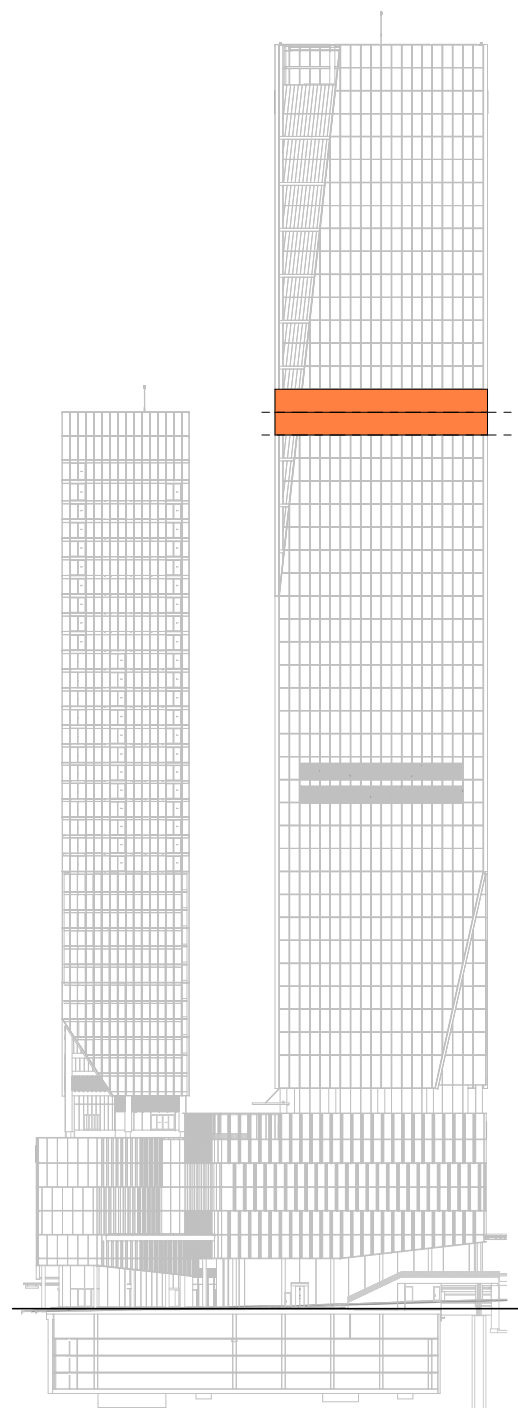


LEVEL KEY - SOUTH ELEVATION

WARREN AND MAHONEY



1

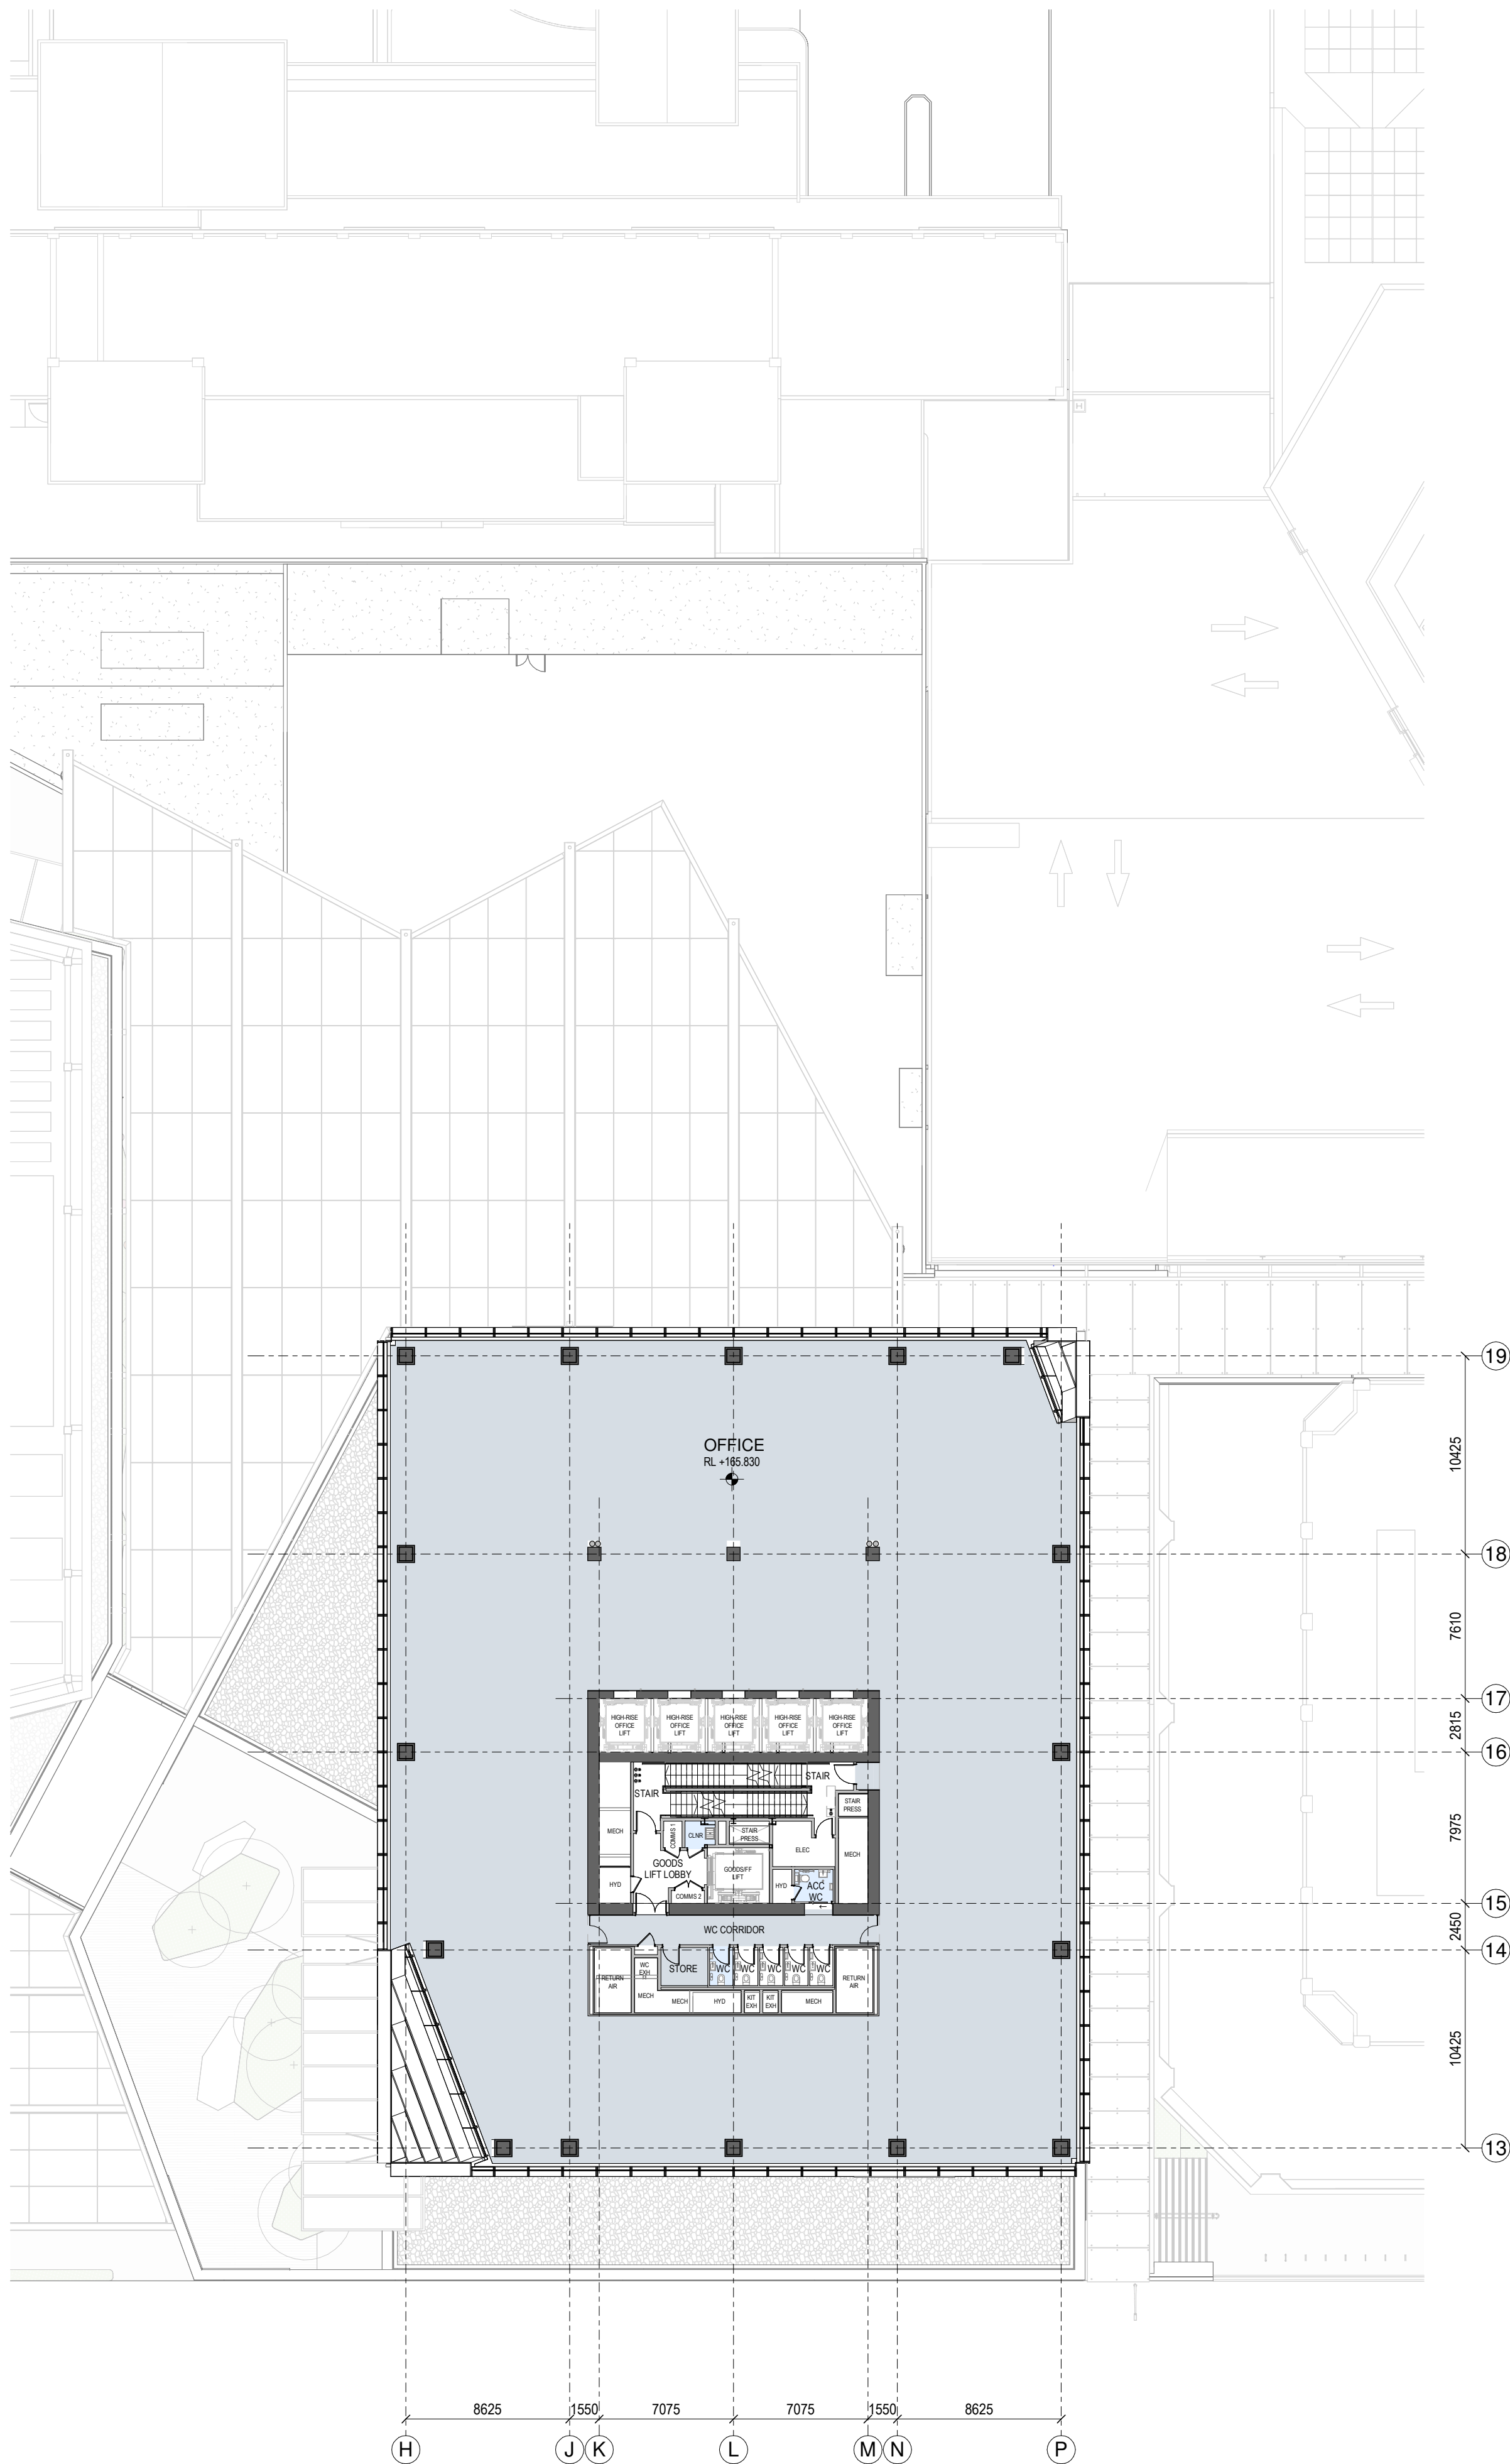


1 GENERAL ARRANGEMENT PLAN - T1-L-39

1:250

Autodesk Docs://9234 - Downtown West/9234\_WAM\_ARC\_A0\_Documentation\_FTA.rvt

2

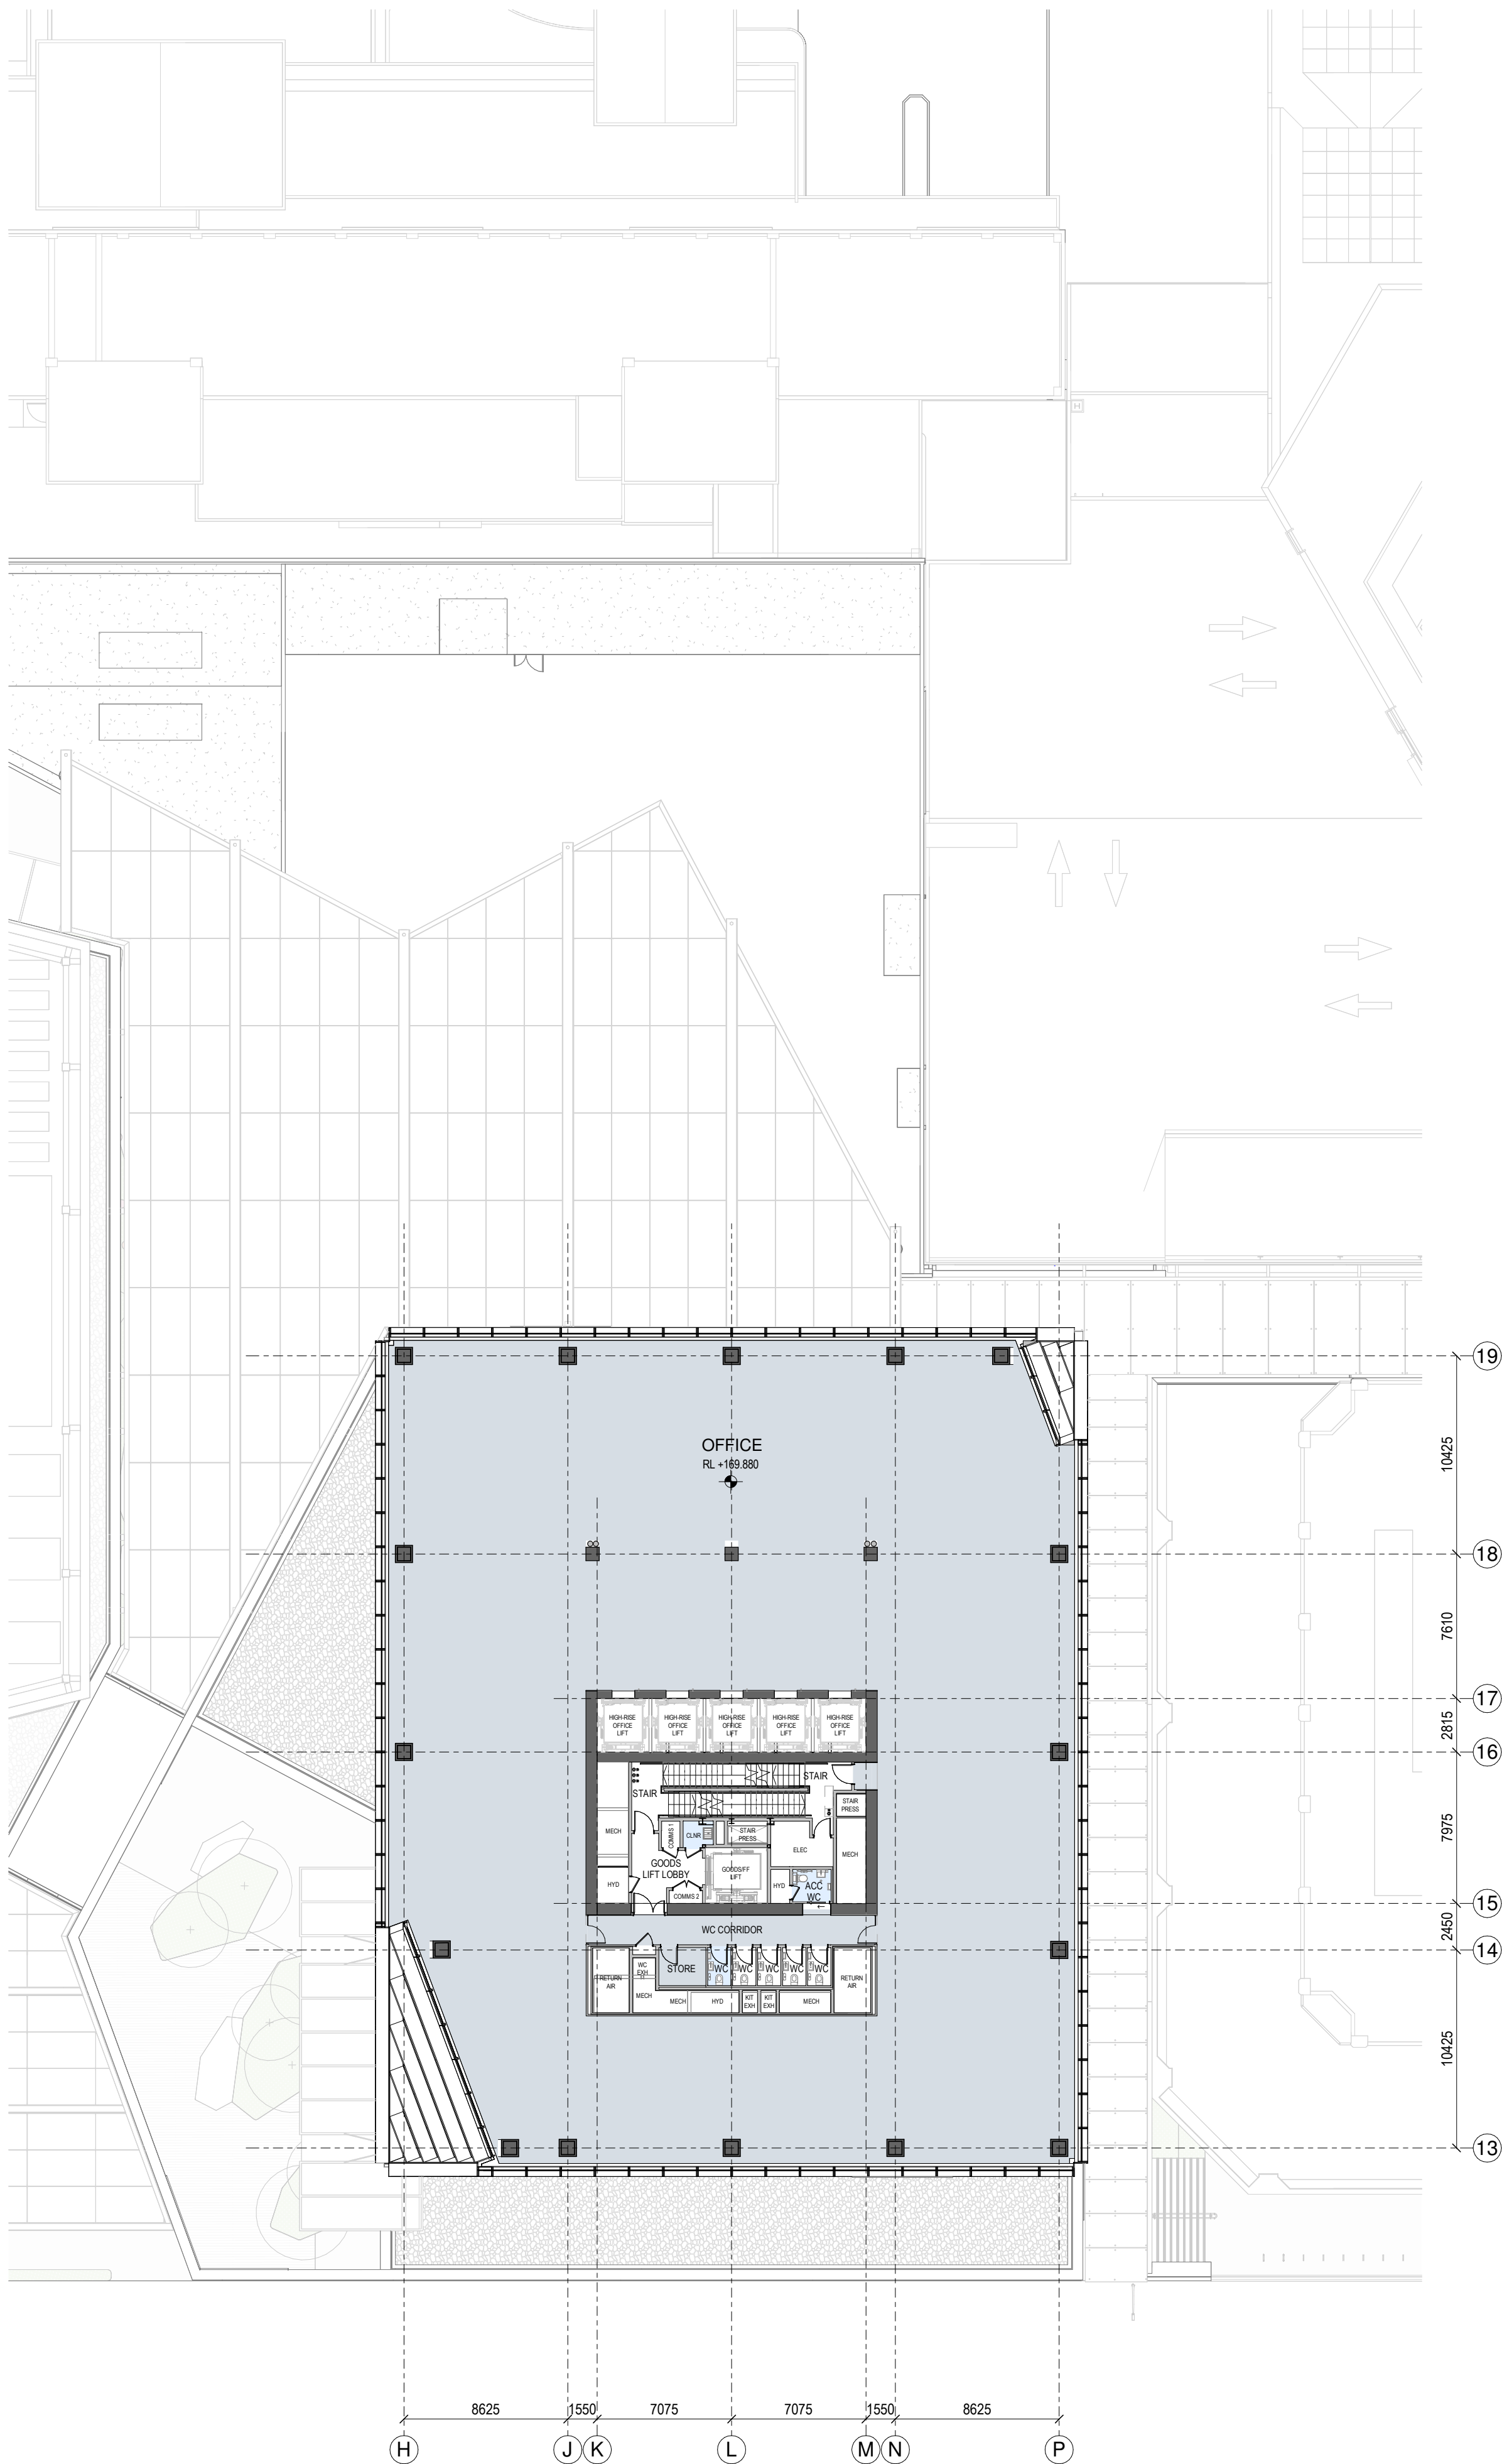

2 GENERAL ARRANGEMENT PLAN - T1-L-40

1:250

SPACE LEGEND - OFFICE

- BACK OF HOUSE
- OFFICE
- PLANT
- TOILET FACILITIES

All dimension to be verified on site before producing shop drawings or commencing any work. Do not scale. The copyright of this drawing remains with Warren and Mahoney Architects New Zealand Ltd.


Revisions

- A 05/09/25 Draft FTA Issue
- B 26/09/25 FTA Issue
- C 03/10/25 FTA Issue

Notes

COMMERCIAL IN CONFIDENCE

- SERVICES EQUIPMENT LOCATION/LAYOUT IS INDICATIVE ONLY AND SUBJECT TO FINAL CONFIRMATION - TO BE DEVELOPED/ CONFIRMED.

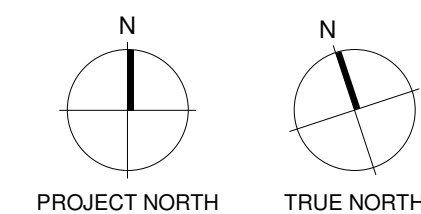

Consultants

- RCP Project Manager
- RLB Quantity Surveyor
- HOLMES Structural Engineer
- NDY Services Engineer
- JENSEN HUGHES Fire Engineer
- TONKIN + TAYLOR Civil Engineer
- FLOW Traffic Engineer
- MOTT MACDONALD Facade Engineer

Client

Precinct

Warren and Mahoney Architects  
New Zealand Ltd

Ground Floor, Mason Bros.  
139 Pakenham Street West  
Wynyard Quarter  
Auckland 1010  
New Zealand  
Phone + 64 9 309 4894

Registered Architects and Designers  
www.warrenandmahoney.com

Project Title

DOWNTOWN  
CARPARK  
DEVELOPMENT

2 LOWER HOBSON STREET,  
AUCKLAND CBD, AUCKLAND 1010

Drawing Title

GENERAL  
ARRANGEMENT -  
FLOOR PLAN - T1  
LEVEL 39 & 40

Drawing Status

FTA ISSUE

Drawing Details


Scale 1:250@ A1  
Date 03/10/25  
Job No 9234  
Drawn WAM  
Checked WAM

Drawing No

FTA-10-217


Revision

C

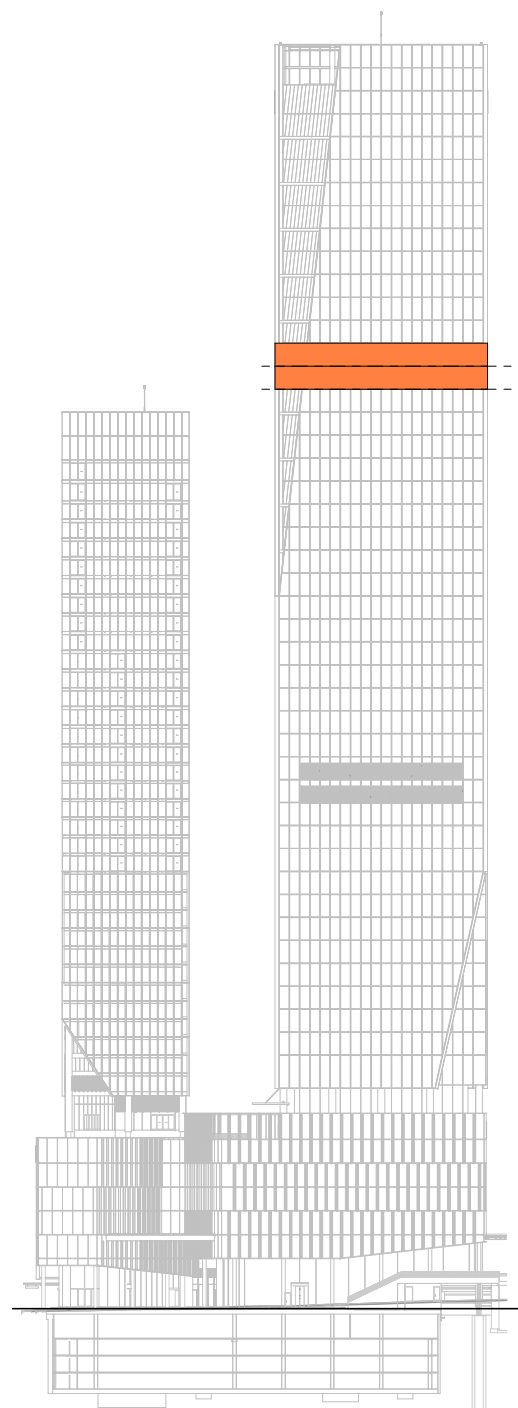


LEVEL KEY - SOUTH ELEVATION



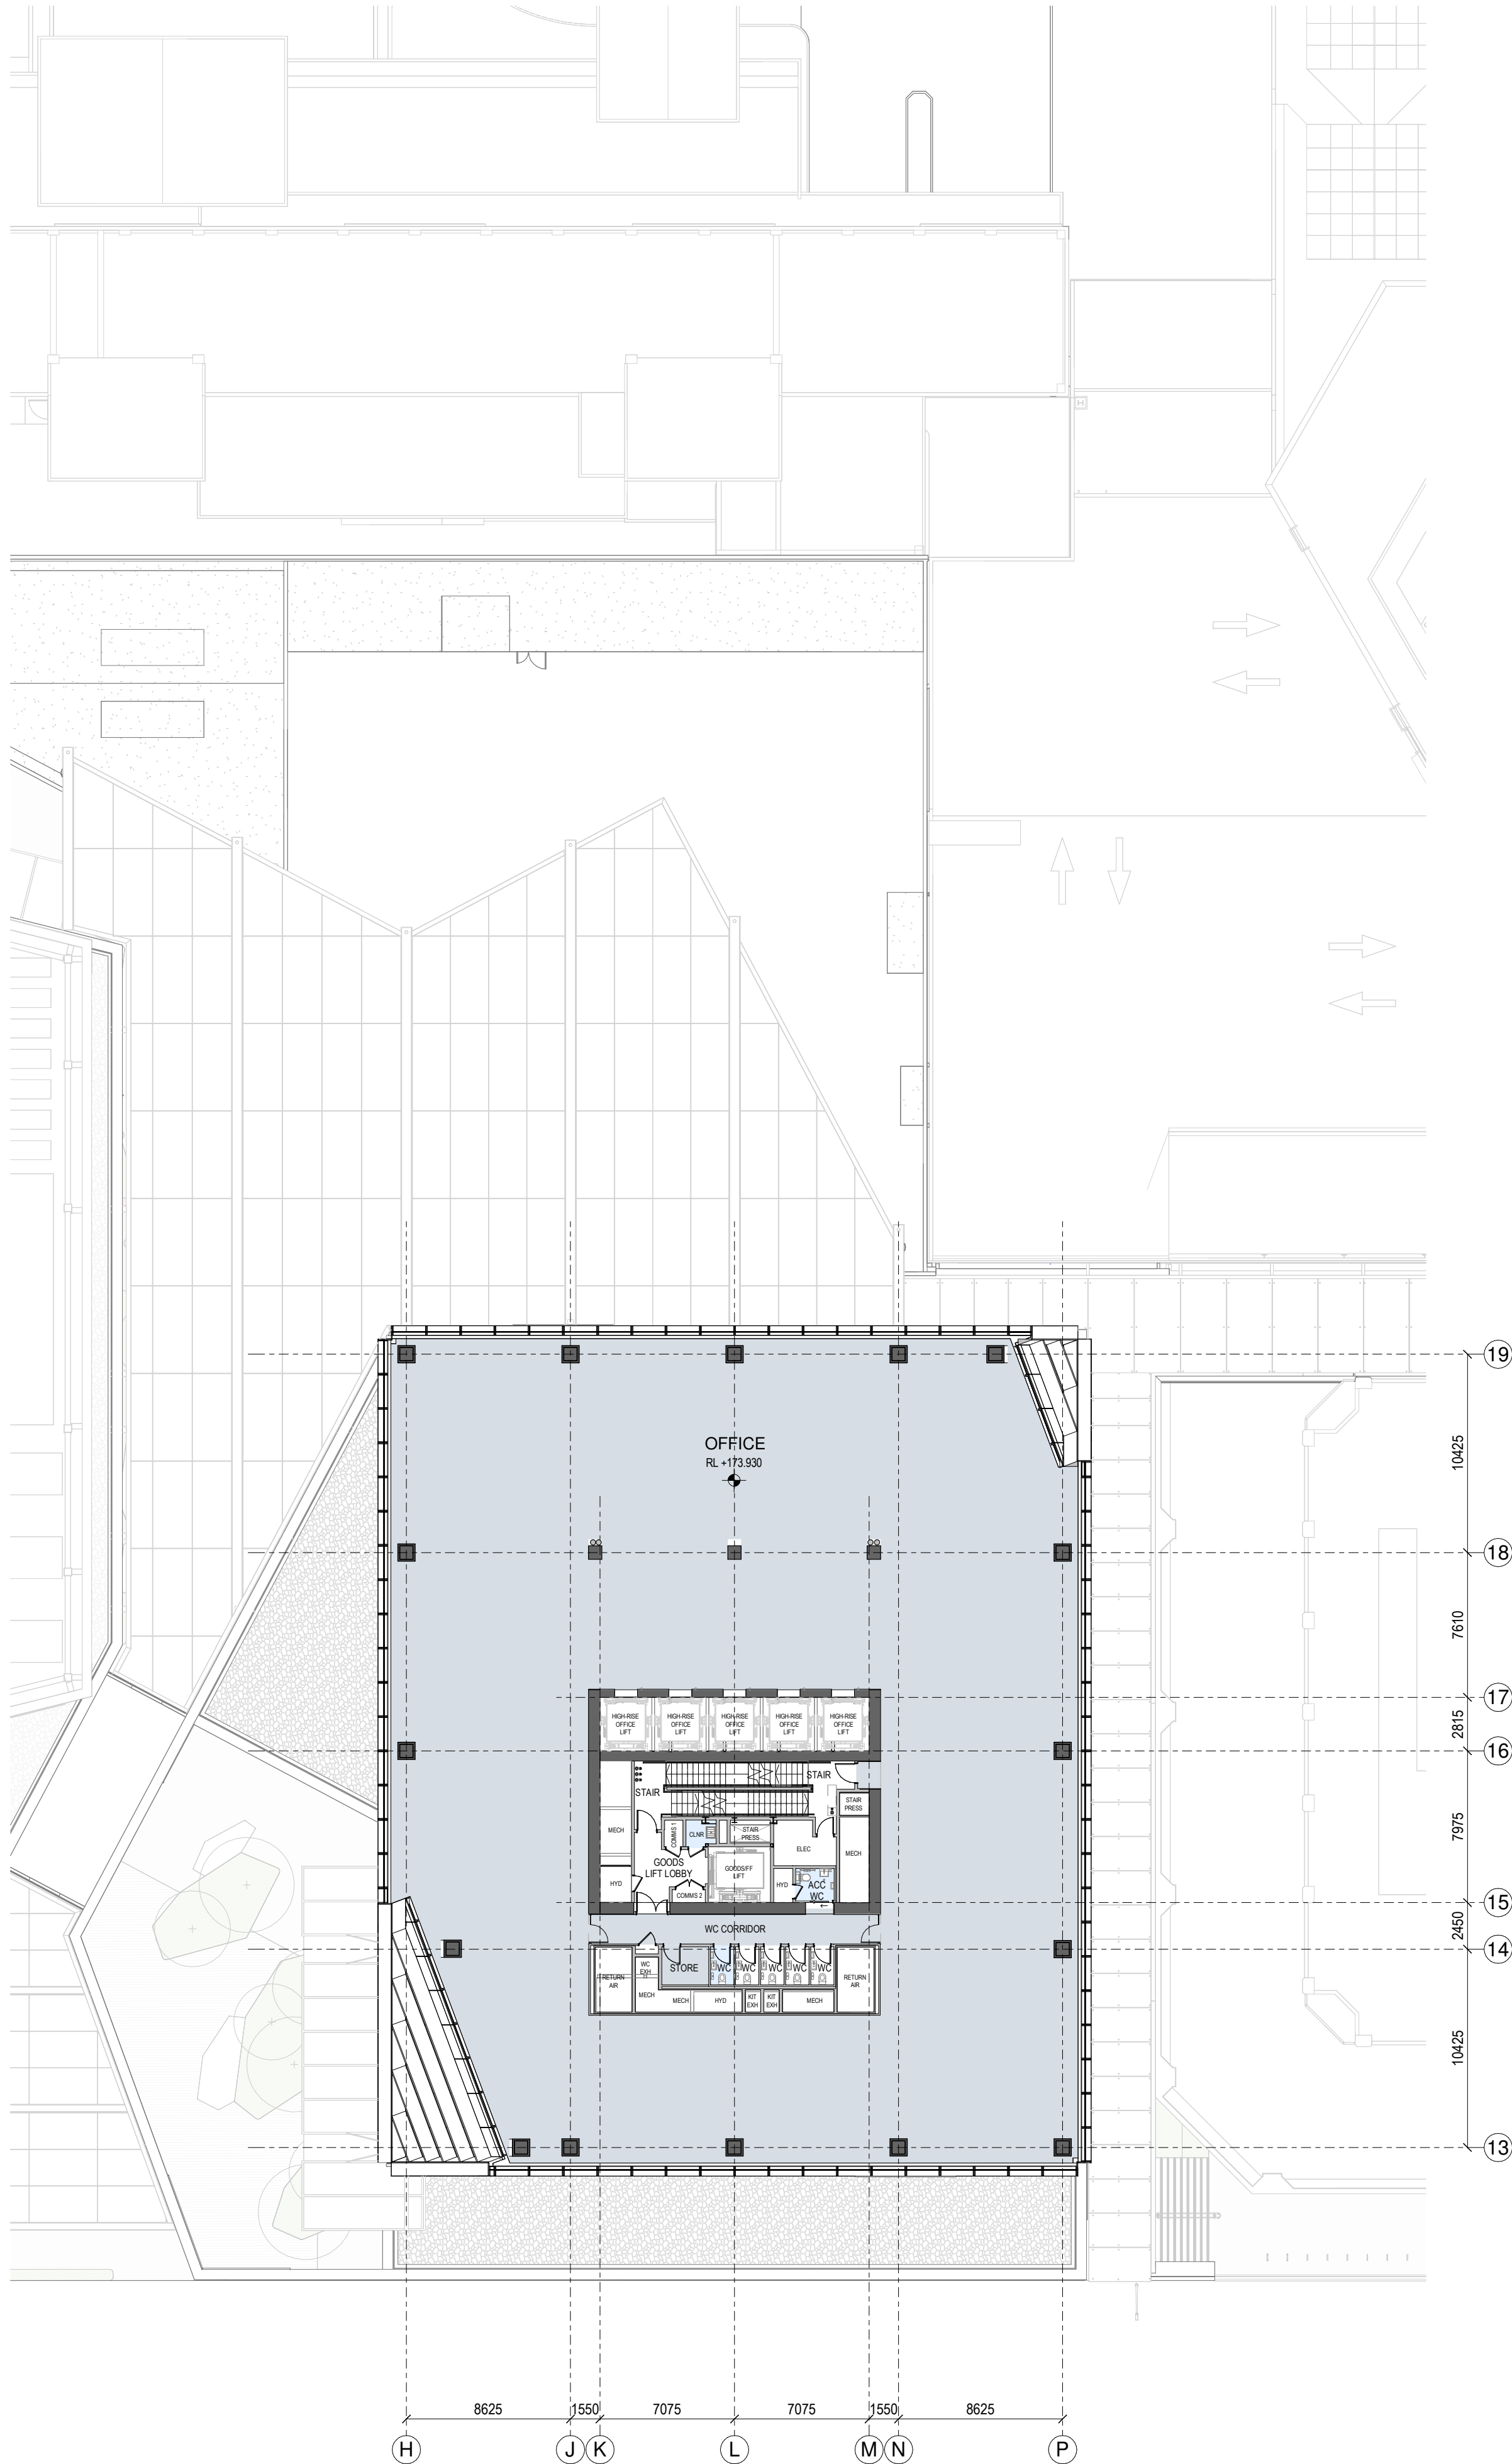

1 GENERAL ARRANGEMENT PLAN - T1-L-41  
1:250

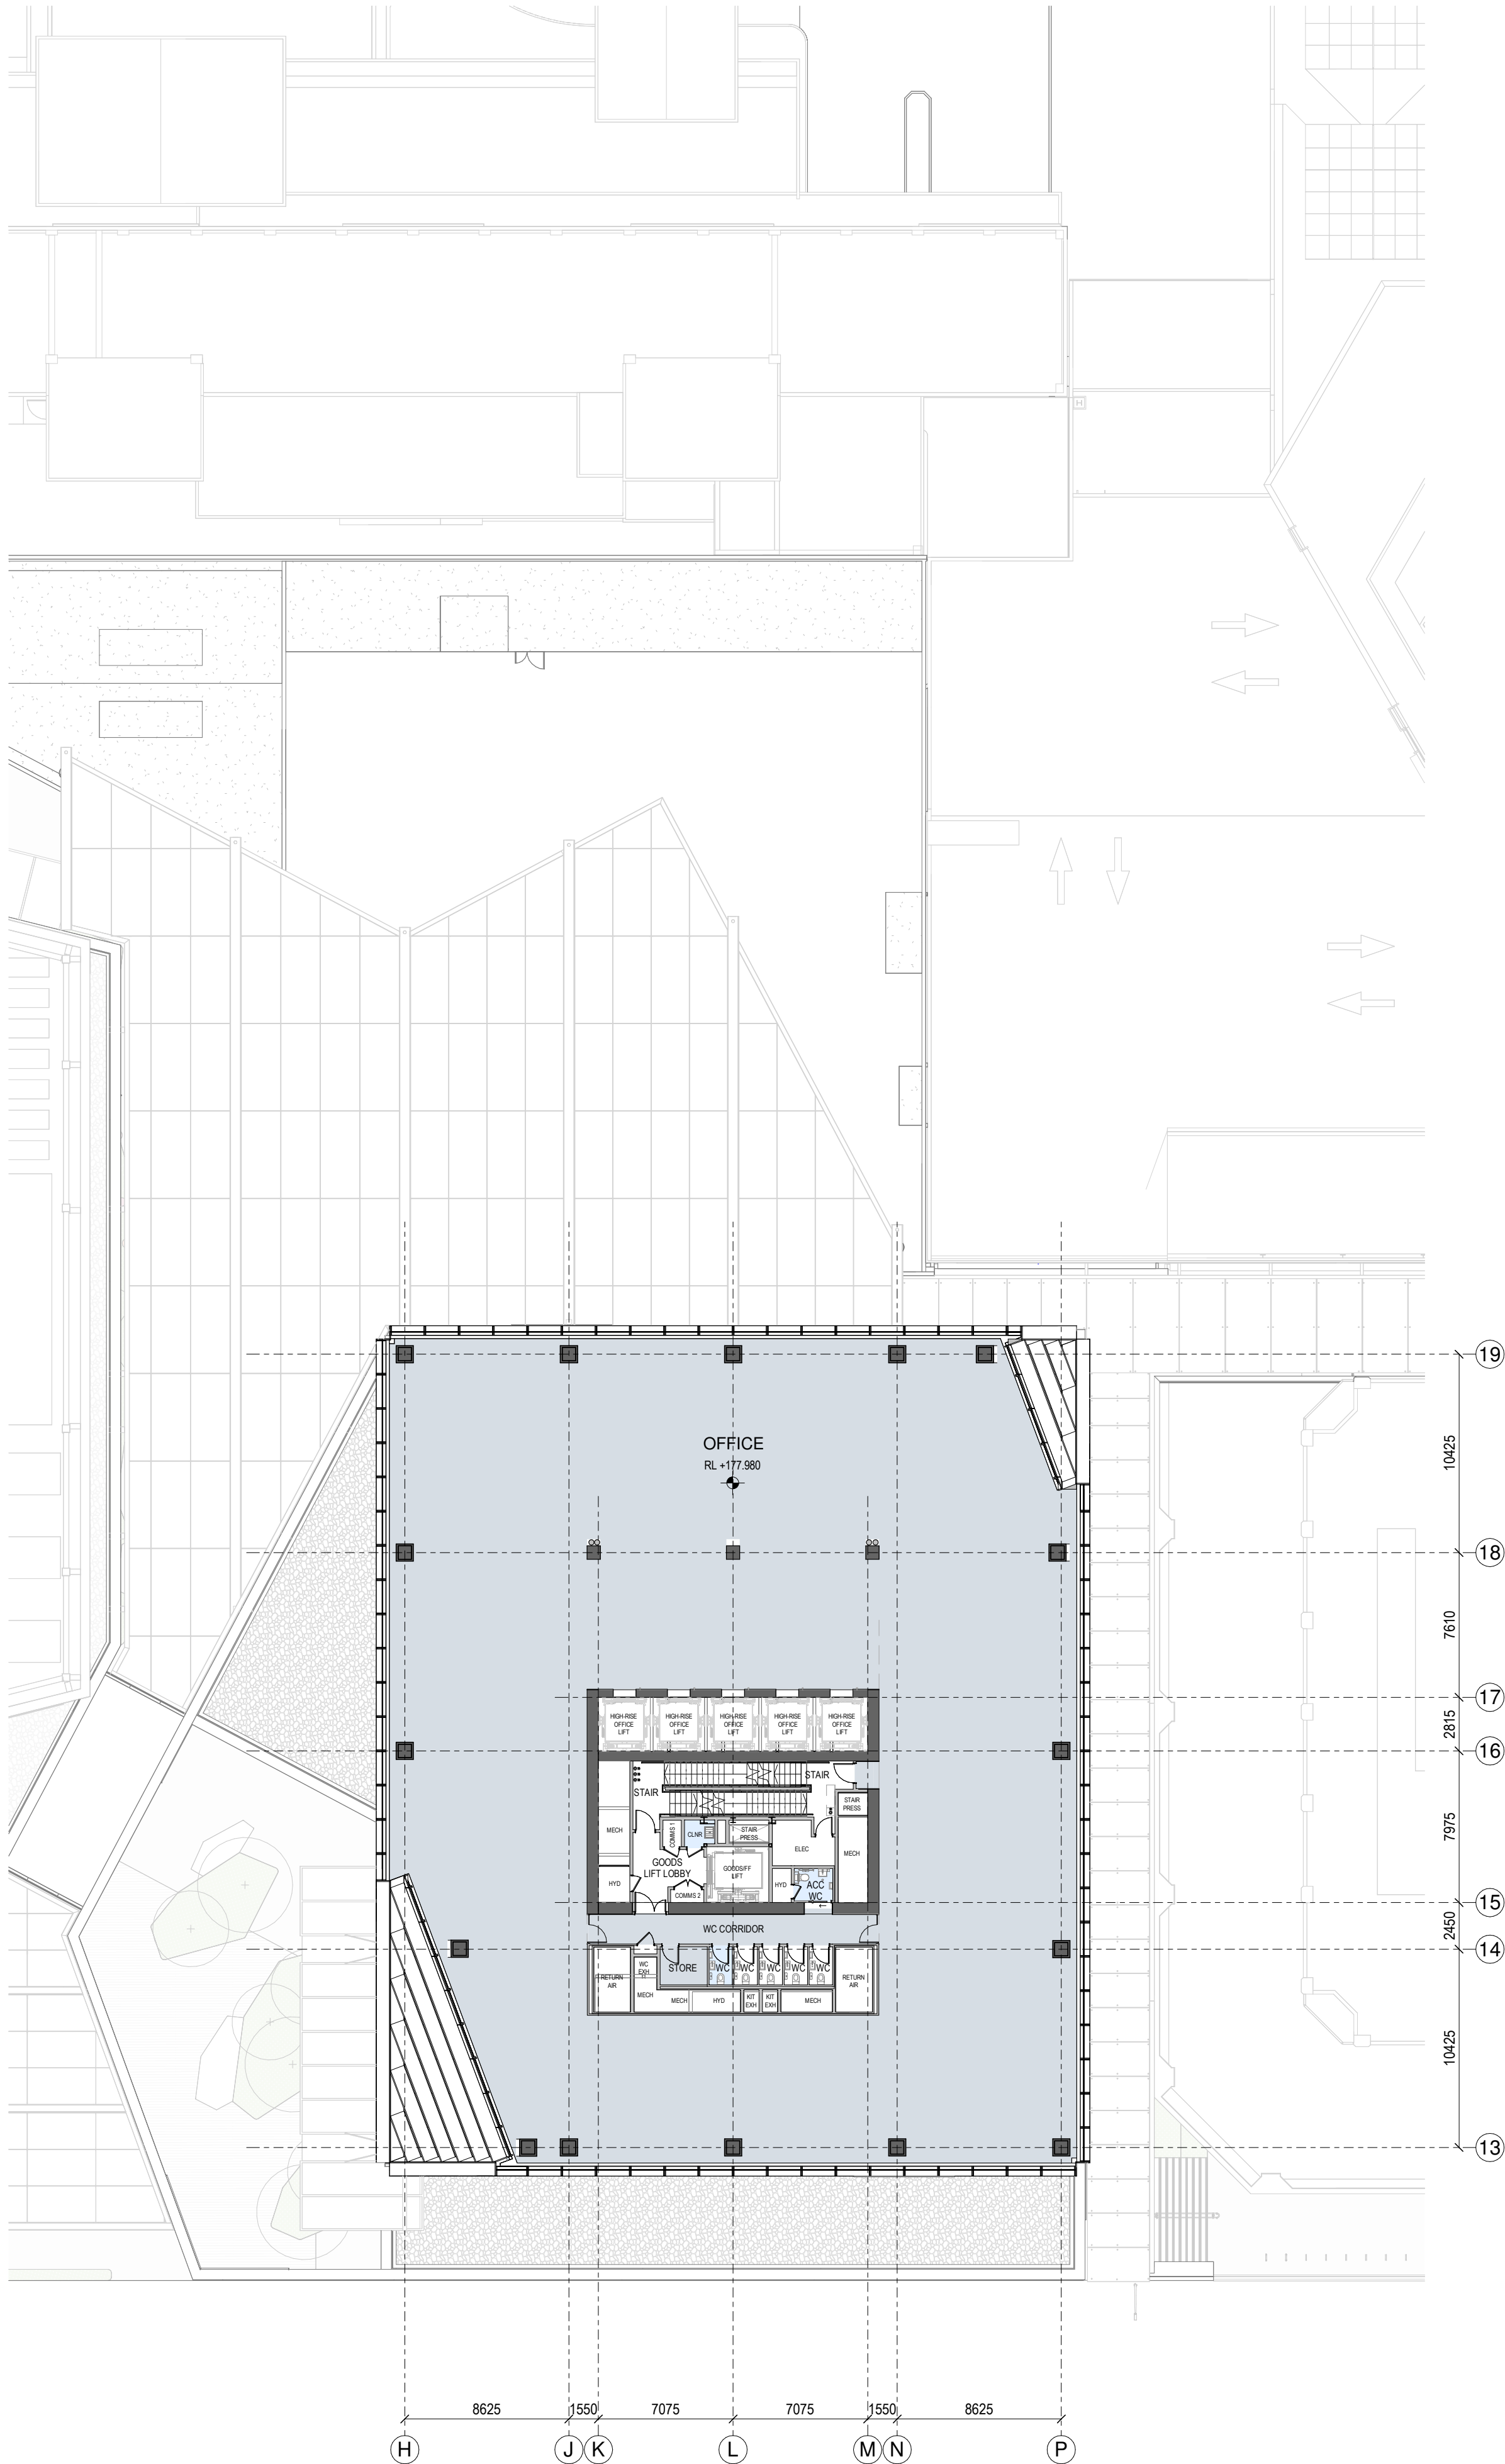

2 GENERAL ARRANGEMENT PLAN - T1-L-42  
1:250

**SPACE LEGEND - OFFICE**

- BACK OF HOUSE
- OFFICE
- PLANT
- TOILET FACILITIES

All dimension to be verified on site before producing shop drawings or commencing any work. Do not scale. The copyright of this drawing remains with Warren and Mahoney Architects New Zealand Ltd.


**Revisions**

A 05/09/25 Draft FTA Issue  
B 26/09/25 FTA Issue  
C 03/10/25 FTA Issue

**Notes**

**COMMERCIAL IN CONFIDENCE**

1. SERVICES EQUIPMENT LOCATION/LAYOUT IS INDICATIVE ONLY AND SUBJECT TO FINAL CONFIRMATION - TO BE DEVELOPED/ CONFIRMED.

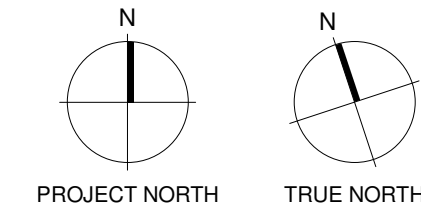

**Consultants**

RCP  
Project Manager  
RLB  
Quantity Surveyor  
HOLMES  
Structural Engineer  
NDY  
Services Engineer  
JENSEN HUGHES  
Fire Engineer  
TONKIN + TAYLOR  
Civil Engineer  
FLOW  
Traffic Engineer  
MOTT MACDONALD  
Facade Engineer

**Client**

**Precinct**

**Warren and Mahoney Architects  
New Zealand Ltd**

Ground Floor, Mason Bros.  
139 Pakenham Street West  
Wynyard Quarter  
Auckland 1010  
New Zealand  
Phone + 64 9 309 4894

Registered Architects and Designers  
www.warrenandmahoney.com

**Project Title**

**DOWNTOWN  
CARPARK  
DEVELOPMENT**

2 LOWER HOBSON STREET,  
AUCKLAND CBD, AUCKLAND 1010

**Drawing Title**

**GENERAL  
ARRANGEMENT -  
FLOOR PLAN - T1  
LEVEL 41 & 42**

**Drawing Status**

**FTA ISSUE**

**Drawing Details**


Scale 1:250@ A1  
Date 03/10/25  
Job No 9234  
Drawn WAM  
Checked WAM

**Drawing No**

**FTA-10-218**


**Revision**

**C**

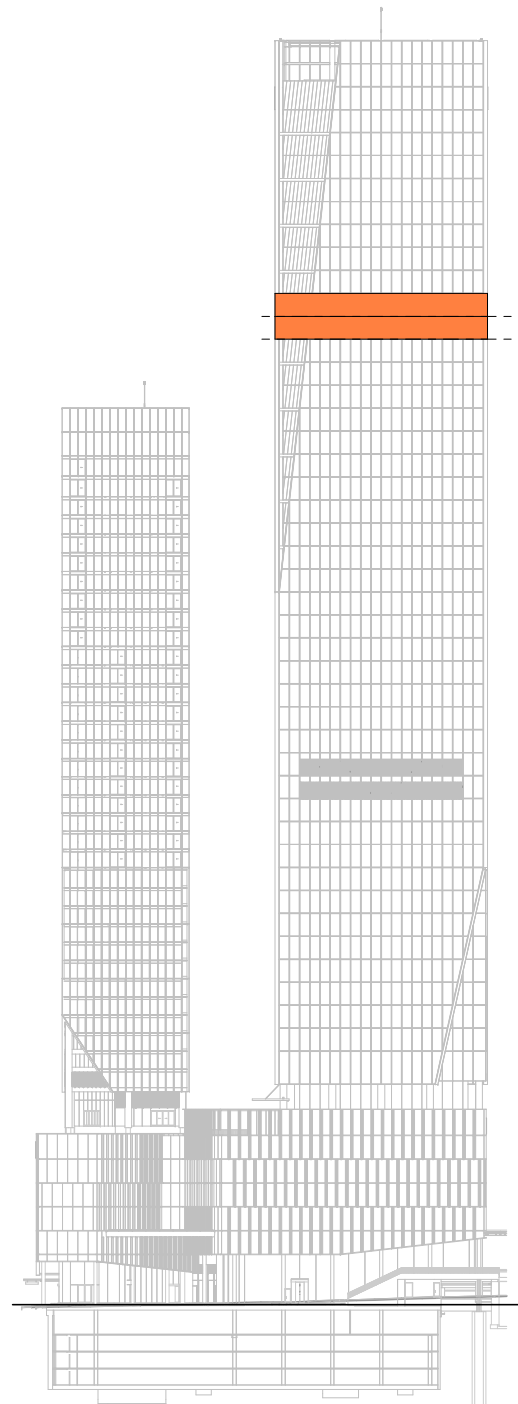


LEVEL KEY - SOUTH ELEVATION



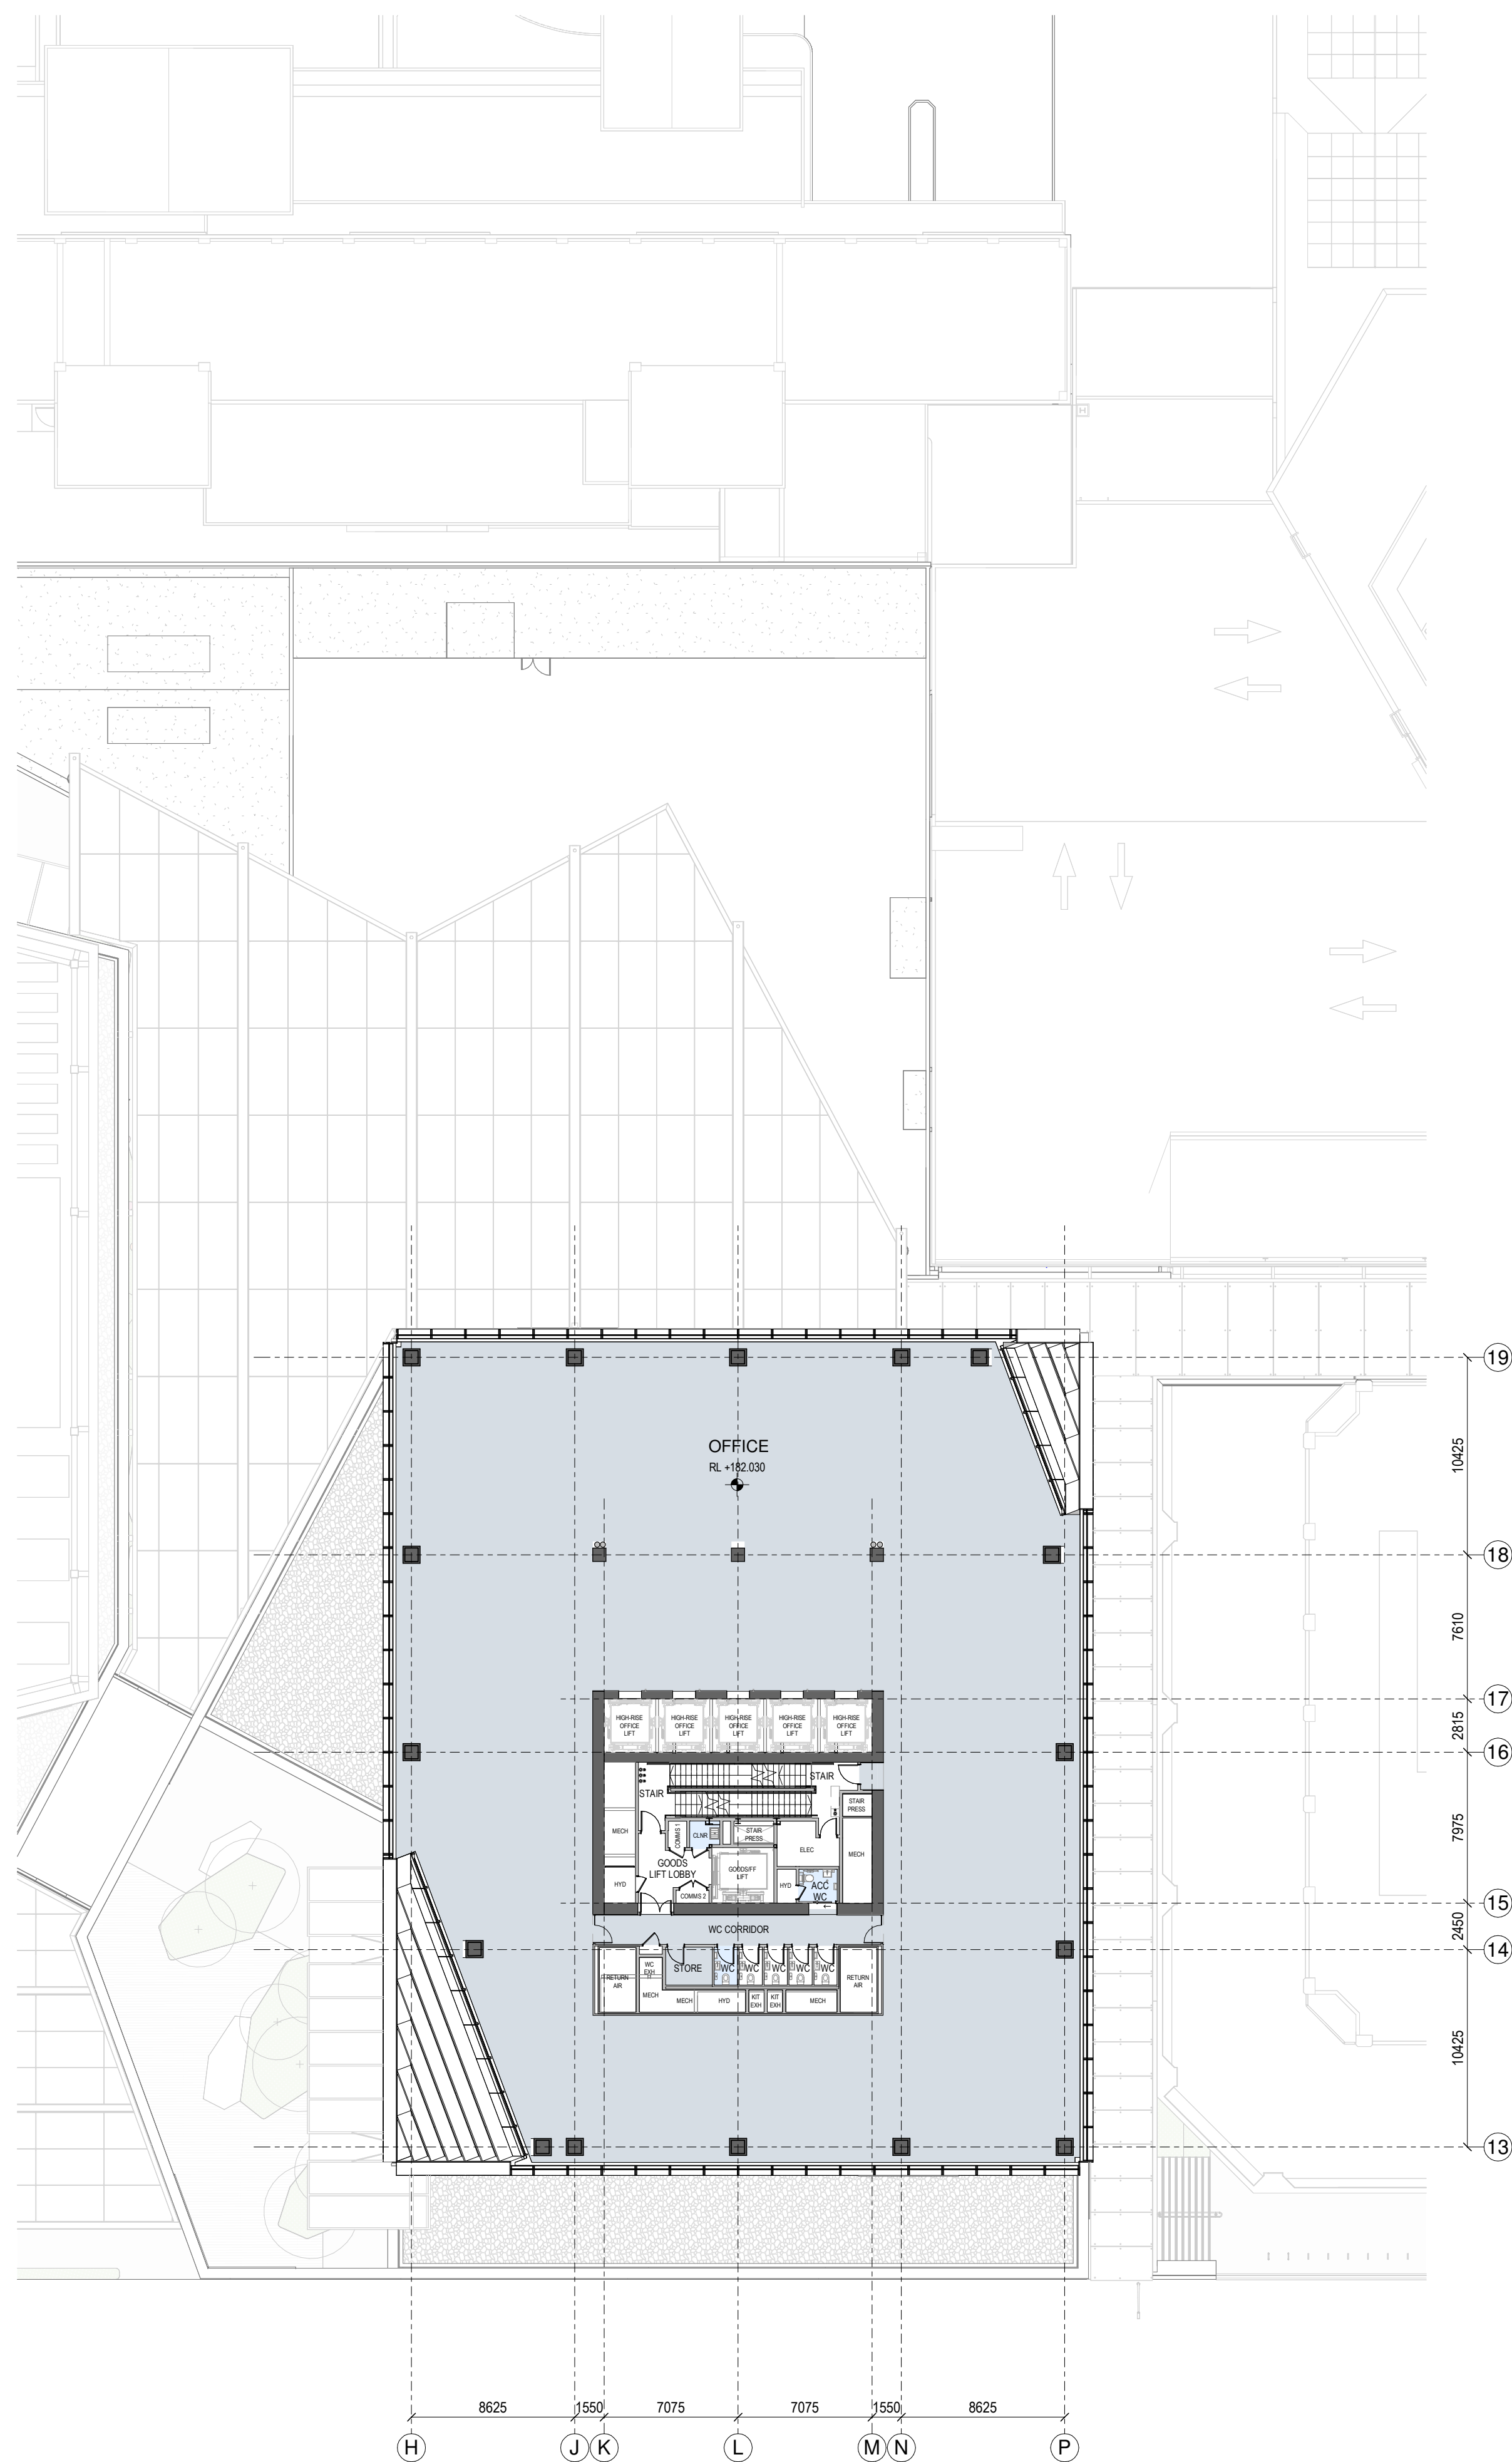

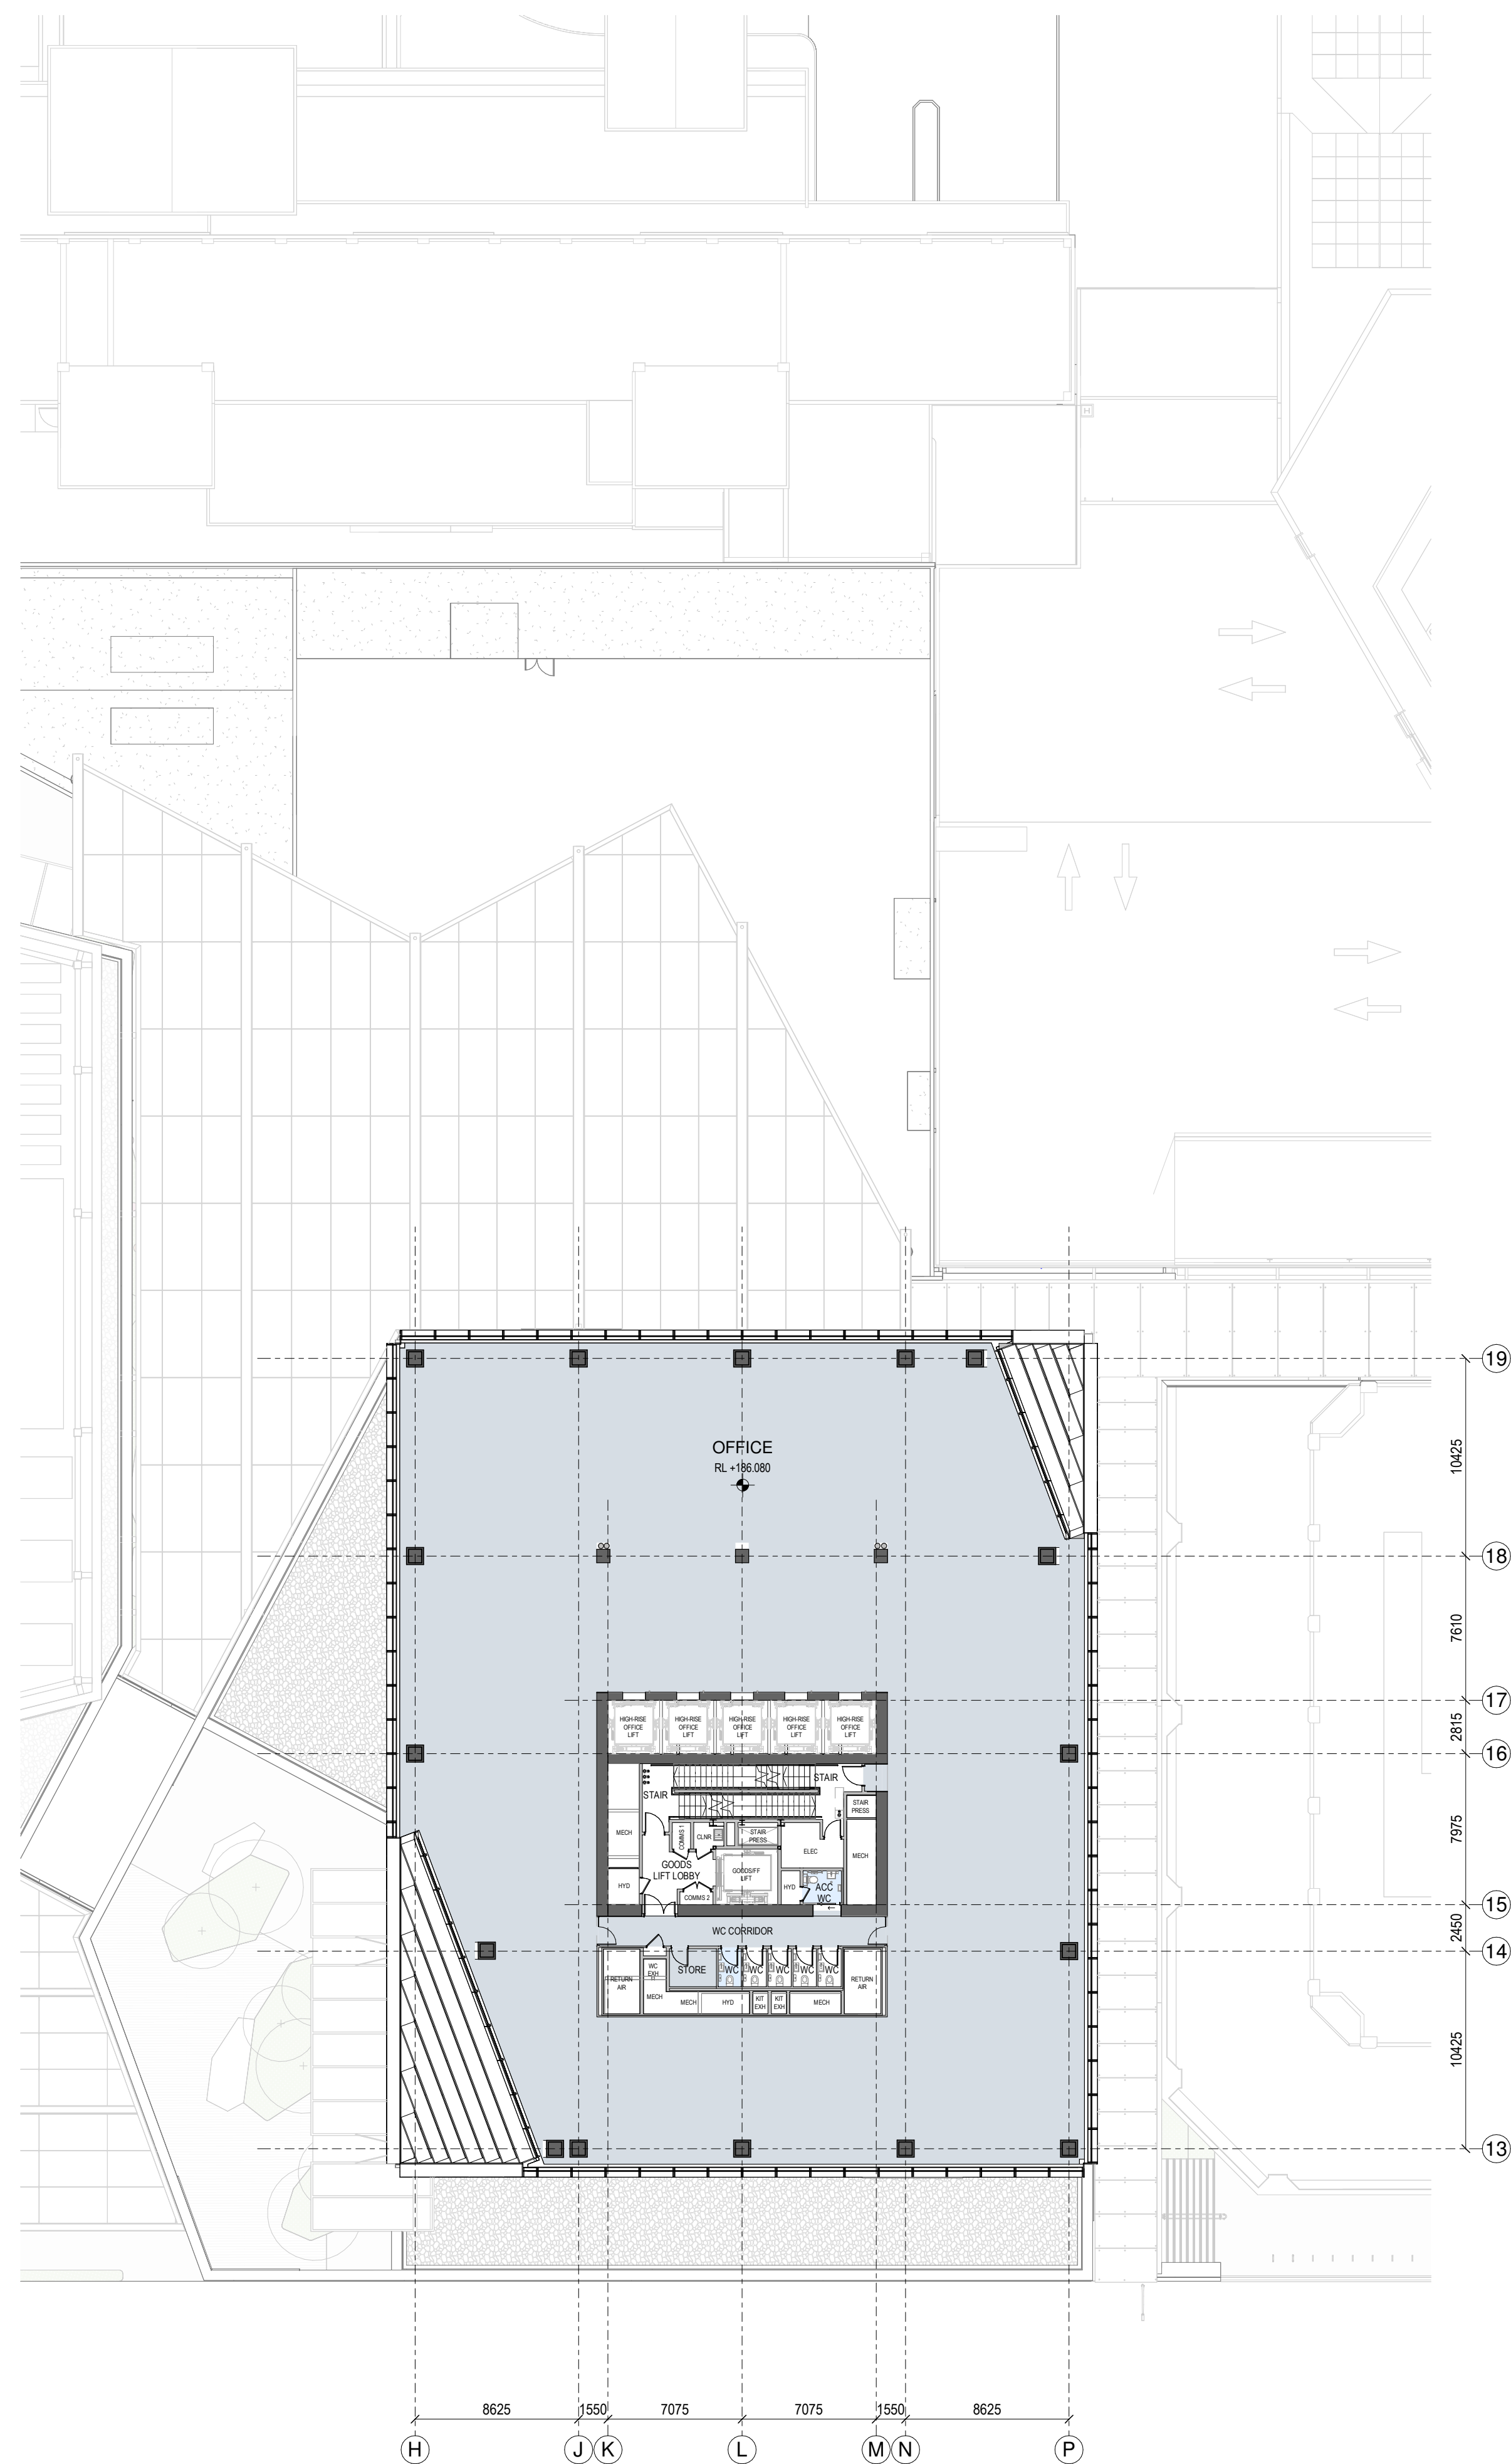


1 GENERAL ARRANGEMENT PLAN - T1-L-43  
1:250



2 GENERAL ARRANGEMENT PLAN - T1-L-44  
--- 1:250

SPACE LEGEND - OFFICE

 BACK OF HOUSE  
 OFFICE  
 PLANT  
 TOILET FACILITIES

7 All dimension to be verified on site before producing shop drawings or commencing any work.  
Do not scale. The copyright of this drawing remains with Warren and Mahoney Architects New Zealand Ltd.


## Revisions

A 05/09/25 Draft FTA Issue  
B 26/09/25 FTA Issue  
C 03/10/25 FTA Issue

## Notes

COMMERCIAL IN CONFIDENCE

1. SERVICES EQUIPMENT LOCATION/LAYOUT IS INDICATIVE ONLY AND SUBJECT TO FINAL CONFIRMATION - TO BE DEVELOPED/ CONFIRMED.

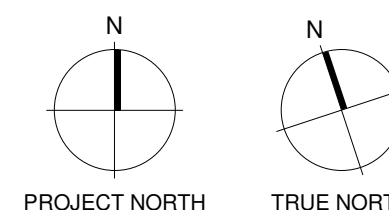

## Consultants

RCP  
Project Manager  
RLB  
Quantity Surveyor  
HOLMES  
Structural Engineer  
NDY  
Services Engineer  
JENSEN HUGHES  
Fire Engineer  
TONKIN + TAYLOR  
Civil Engineer  
FLOW  
Traffic Engineer  
MOTT MACDONALD  
Facade Engineer

**Client**

Precinct<sup>™</sup>

**Warren and Mahoney Architects  
New Zealand Ltd**

Ground Floor, Mason Bros.  
139 Pakenham Street West  
Wynyard Quarter  
Auckland 1010  
New Zealand  
Phone + 64 9 309 4894

Registered Architects and Designers  
www.warrenandmahoney.com

## Project Title

DOWNTOWN  
CARPARK  
DEVELOPMENT

2 LOWER HOBSON STREET,  
AUCKLAND CBD, AUCKLAND 1010

**Drawing Title**

GENERAL  
ARRANGEMENT -  
FLOOR PLAN - T1  
LEVEL 43 & 44

### Drawing Status

FTA ISSUE

### Drawing Details


Scale	1 : 250@ A1
Date	03/10/25
Job No	9234
Drawn	WAM
Checked	WAM

Drawing No                      Revision

FTA-10-219

## Revision

C

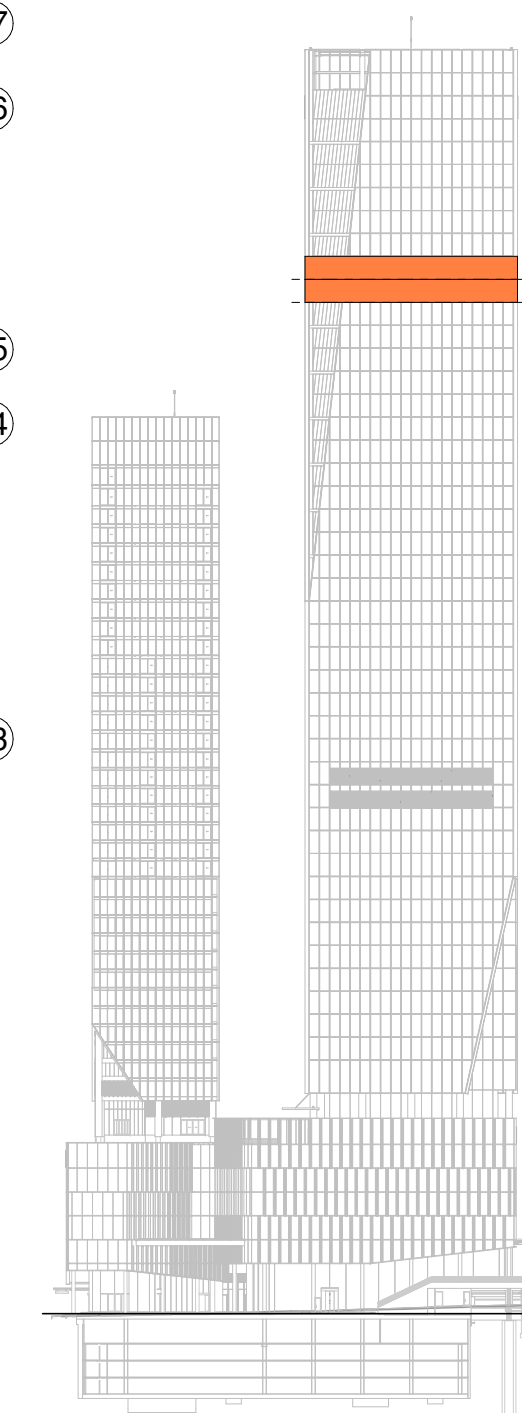

LEVEL KEY - SOUTH ELEVATION