


NOTE:  
LANDSCAPING SHOWN IS INDICATIVE ONLY  
REFER TO BOFFA MISKEL DRAWINGS FOR  
LANDSCAPE DESIGN.  
REFER TO WOODS DRAWINGS FOR  
ROAD/FOOTPATH DESIGN & LEVELS.

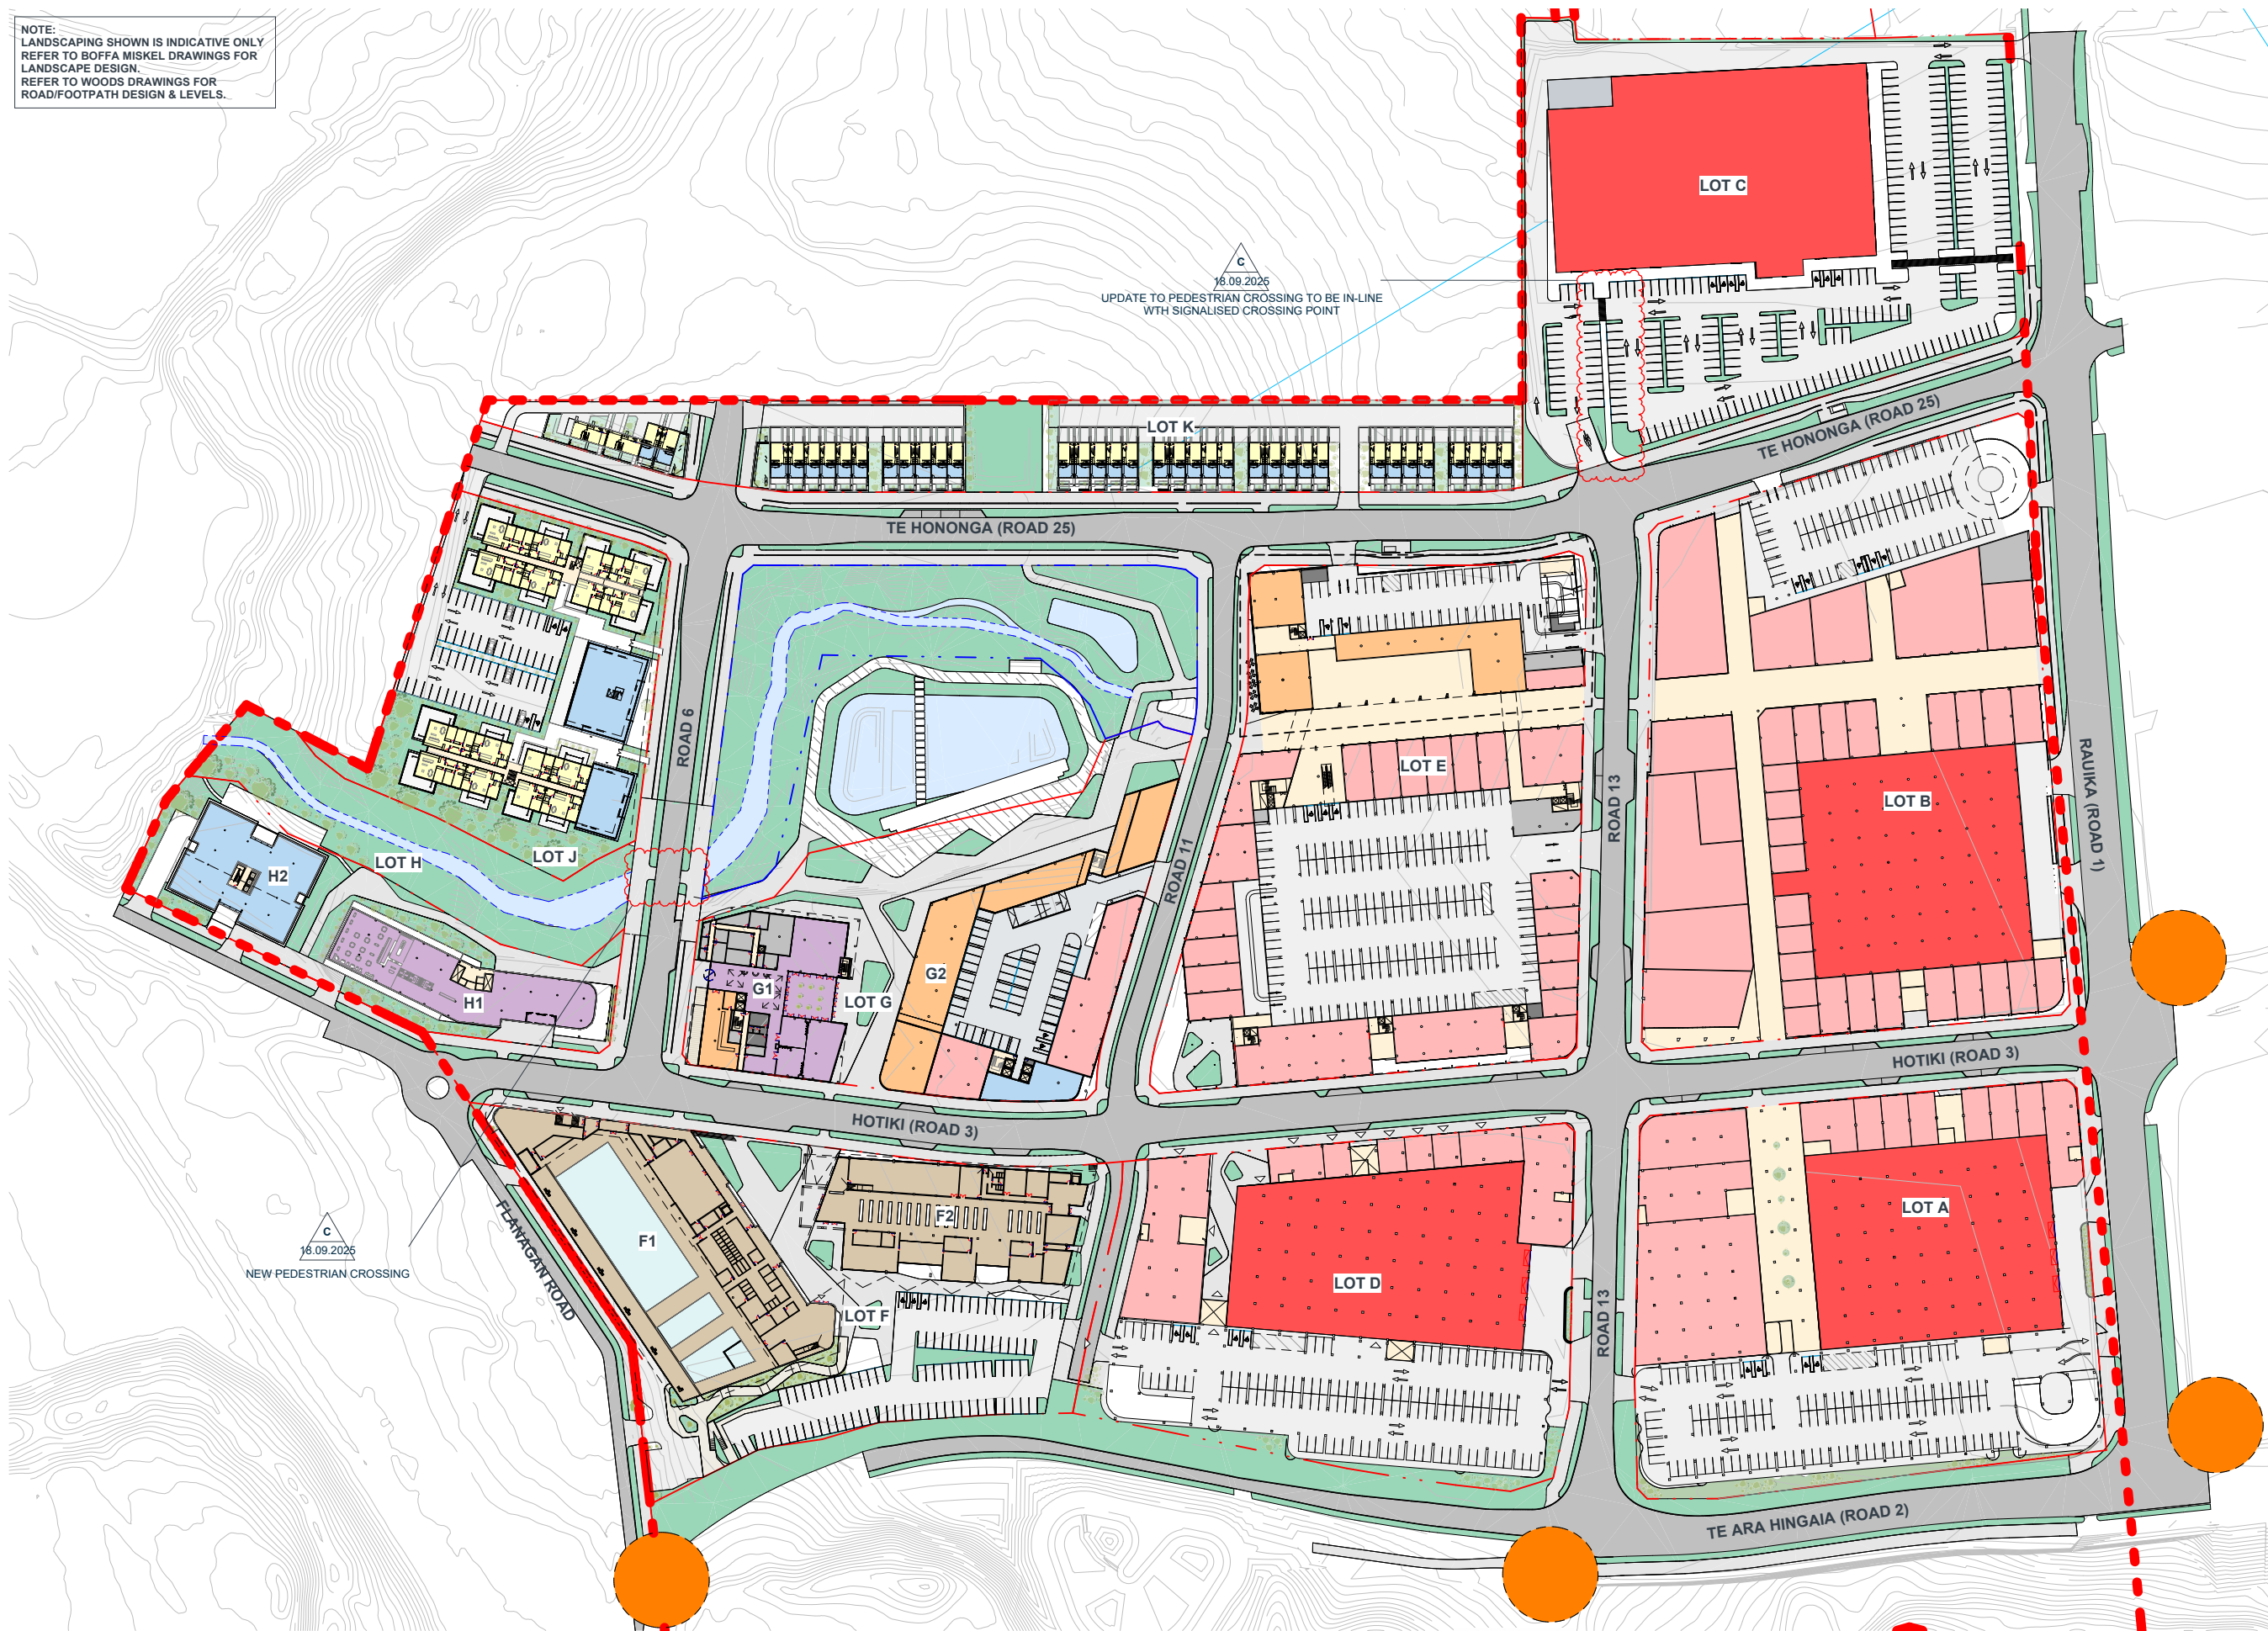

- MAJOR RETAIL
- RETAIL
- F&B
- RESIDENTIAL
- HOTEL
- ENTERTAINMENT
- COMMERCIAL
- COMMUNITY
- CULTURAL OPPORTUNITIES
- CARPARKING
- CIRCULATION
- SERVICES
- LOADING/BOH

KIWI PROPERTY



IGNITE - AUCKLAND  
1 Pakenham Street East  
Viaduct Harbour  
Auckland 1010  
New Zealand  
PO Box 91381, Victoria Street West  
Auckland 1142  
+64 9 356 4791  
office@ignitearchitects.com  
www.ignitearchitects.com

Drawing Title  
DRURY TOWN CENTRE - BUILDING FOOTPRINT

PROJECT NAME  
DRURY TOWN CENTRE STAGE 2

DRURY, AUCKLAND

Scale.  
As indicated @ A1


Project No.  
0460-119

Drawing No.  
00-1201



Revision.  
C

NOTE:  
LANDSCAPING SHOWN IS INDICATIVE ONLY  
REFER TO BOFFA MISKEL DRAWINGS FOR  
LANDSCAPE DESIGN.  
REFER TO WOODS DRAWINGS FOR  
ROAD/FOOTPATH DESIGN & LEVELS.

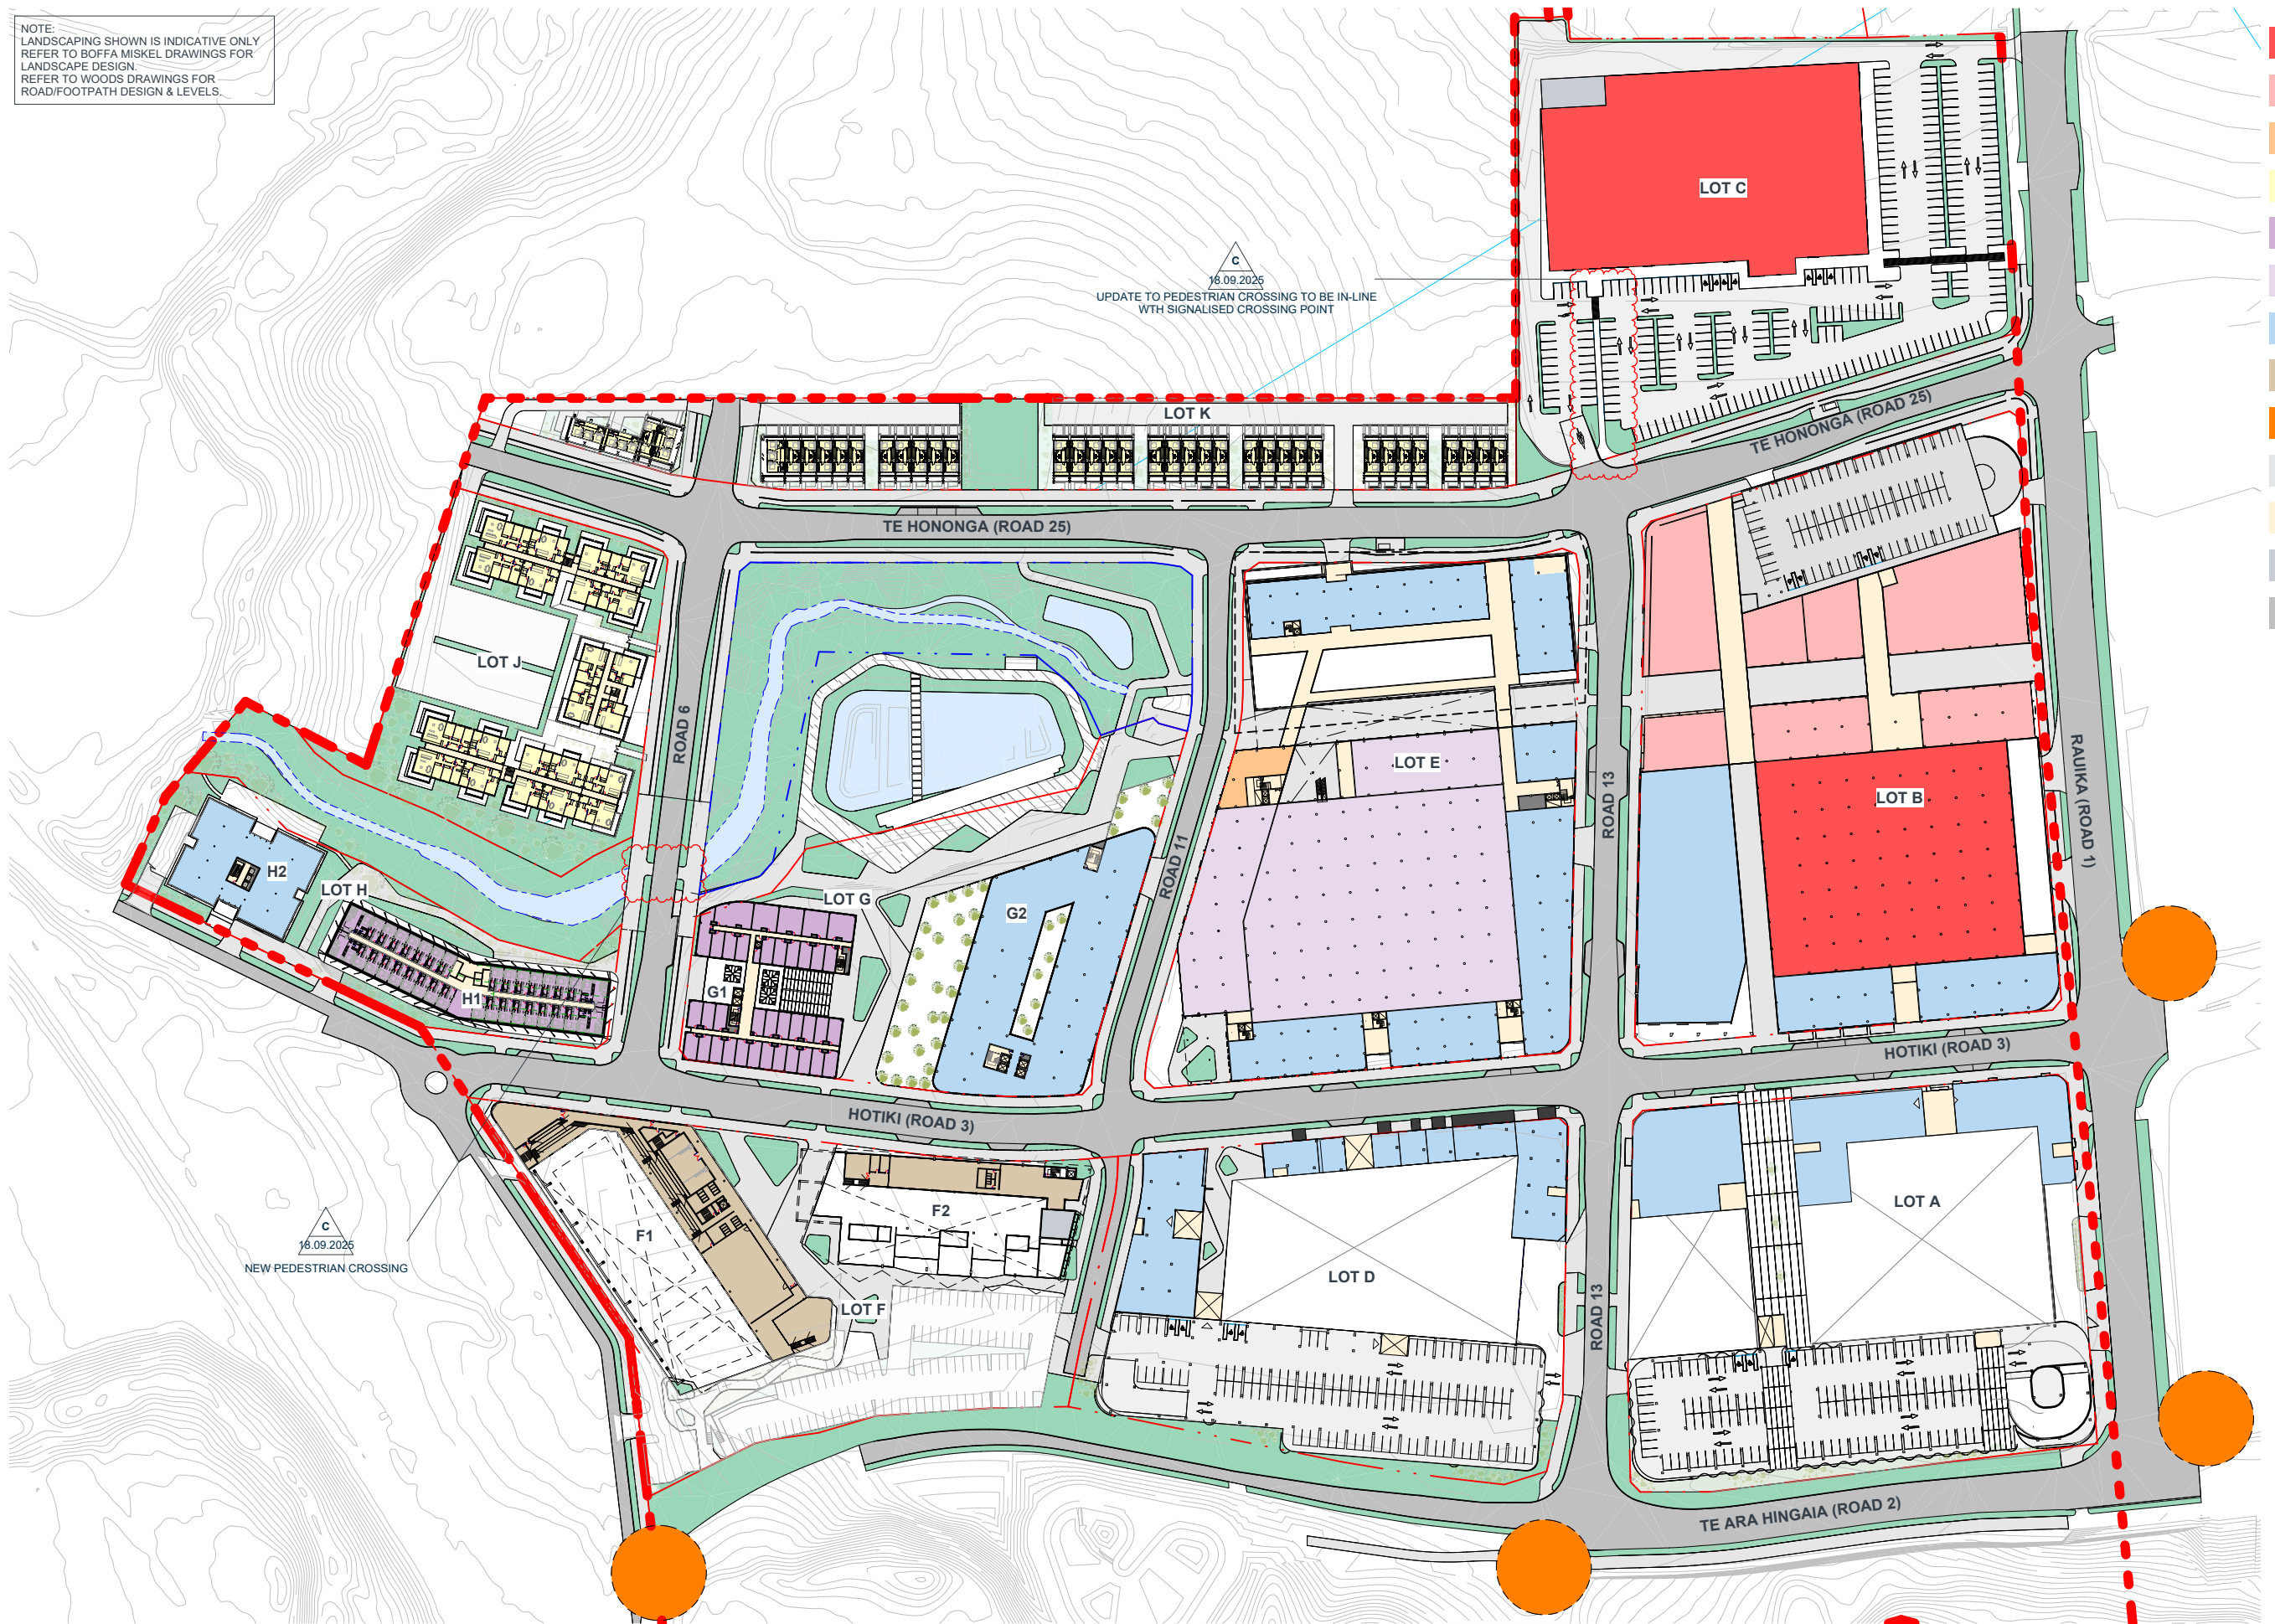

- MAJOR RETAIL
- RETAIL
- F&B
- RESIDENTIAL
- HOTEL
- ENTERTAINMENT
- COMMERCIAL
- COMMUNITY
- CULTURAL OPPORTUNITIES
- CARPARKING
- CIRCULATION
- SERVICES
- LOADING/BOH

KIWI PROPERTY



IGNITE - AUCKLAND  
1 Pakenham Street East  
Viaduct Harbour  
Auckland 1010  
New Zealand  
PO Box 91381, Victoria Street West  
Auckland 1142  
+64 9 356 4791  
office@ignitearchitects.com  
www.ignitearchitects.com


Drawing Title  
DRURY TOWN CENTRE - BUILDING FOOTPRINT - UPPER LEVEL  
  
PROJECT NAME  
DRURY TOWN CENTRE STAGE 2  
  
DRURY, AUCKLAND

Scale.  
As indicated @ A1  
  
Project No.  
0460-119  
  
Drawing No.  
00-1202  
  
Revision.  
C



18.09.2025  
UPDATE TO PEDESTRIAN CROSSING TO BE  
IN-LINE WITH SIGNALISED CROSSING POINT

#### KEYPLAN

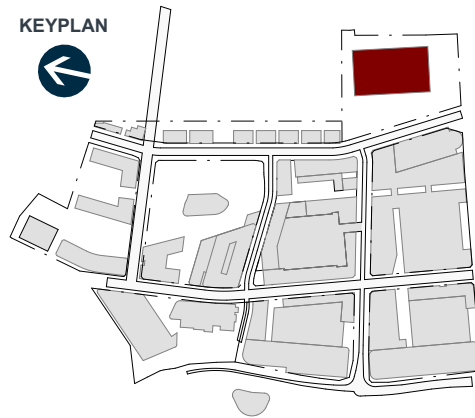

LOADING & BOH

RETAIL (MAJOR)

#### PARKING SCHEDULE

|              |     |
|--------------|-----|
| 00_GND LEVEL | 256 |
| TOTAL        | 256 |

CARPARKING RATIO: 1:23

#### AREA SCHEDULE (NLA)

|               |                     |
|---------------|---------------------|
| NLA           |                     |
| 00_GND LEVEL  |                     |
| LOADING & BOH | 190 m <sup>2</sup>  |
| RETAIL        | 5845 m <sup>2</sup> |
|               | 6036 m <sup>2</sup> |
| TOTAL         | 6036 m <sup>2</sup> |

#### AREA SCHEDULE (GFA)

|              |                     |
|--------------|---------------------|
| 00_GND LEVEL |                     |
| MAJOR RETAIL | 6164 m <sup>2</sup> |
|              | 6164 m <sup>2</sup> |
|              | 6164 m <sup>2</sup> |

NOTE:  
LANDSCAPING SHOWN IS INDICATIVE ONLY  
REFER TO BOFFA MISKEL DRAWINGS FOR  
LANDSCAPE DESIGN.  
REFER TO WOODS DRAWINGS FOR  
ROAD/FOOTPATH DESIGN & LEVELS.



KIWI PROPERTY



IGNITE

IGNITE - AUCKLAND  
1 Pakenham Street East  
Viaduct Harbour  
Auckland 1010  
New Zealand  
PO Box 91381, Victoria Street West  
Auckland 1142  
+64 9 356 4791  
office@ignitearchitects.com  
www.ignitearchitects.com

Drawing Title  
LOT C – LEVEL 00 – FLOOR PLAN

PROJECT NAME  
DRURY TOWN CENTRE - FAST TRACK STAGE 2

DRURY, AUCKLAND

Scale.  
As indicated @ A1

Project No.  
0460-119

Drawing No.  
C -1301



Original Size.

Revision.

C