


Revisions

A	06/03/2026	RESOURCE CONSENT
B	29/07/2026	RESOURCE CONSENT - VERANDAH

Notes

—

 

Consultants

AECOM
Project Manager
ROBERT BIRD GROUP
Structural Engineer
NDY
Mechanical Engineer
JENSEN HUGHES
Fire Engineer
NDY
Electrical Engineer

Client

WESTHAVEN RESIDENTIAL
LIMITED PARTNERSHIP

Warren and Mahoney Living
New Zealand Ltd

Ground Floor, Mason Bros.
139 Pakenham Street West
Wynyard Quarter
Auckland 1010
New Zealand
Phone + 64 9 309 4894

Registered Architects and Designers
www.warrenandmahoney.com

Project Title

188 BEAUMONT
STREET
WYNYARD QUARTER

Drawing Title

VERANDAH

Drawing Status

PRELIMINARY
DESIGN
Drawing Details


Scale 1 : 200@ A1
Date 29/07/2026 3:40:58 pm
Job No 10442
Drawn WAM
Checked WAM

Drawing No

RC05.009


Revision

(B)

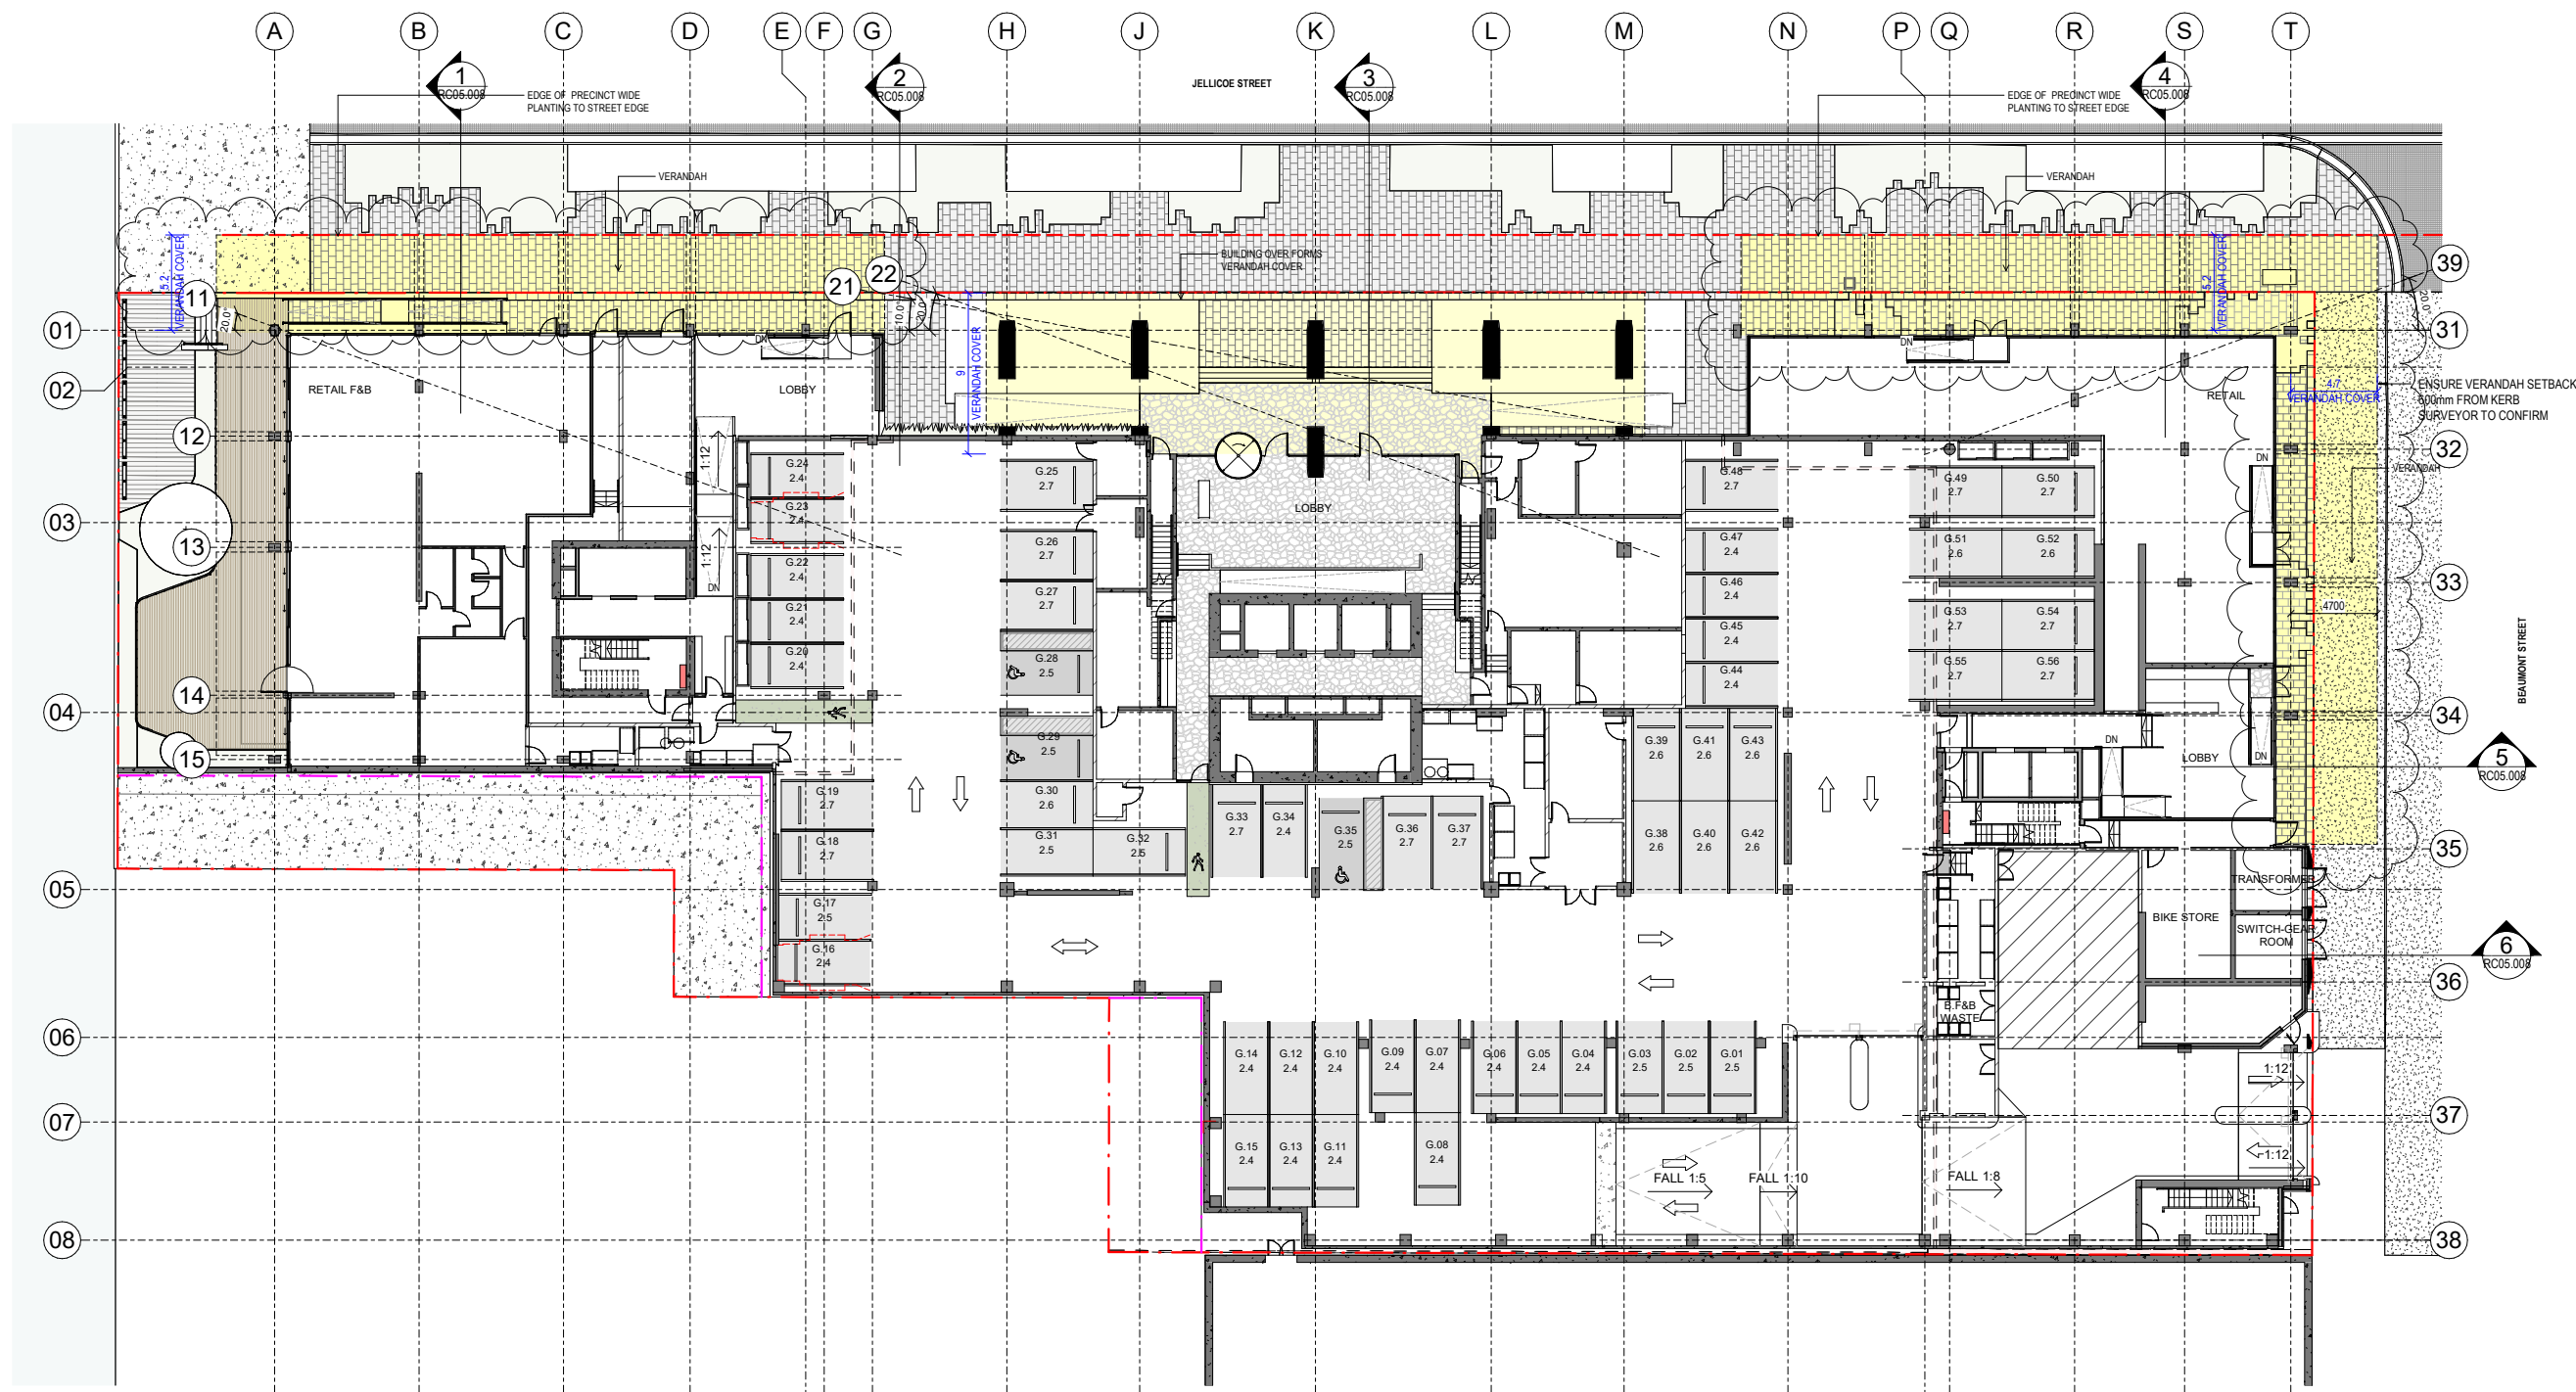

1 GROUND LEVEL FLOOR PLAN RC VERANDAH

A20.000 1 : 200

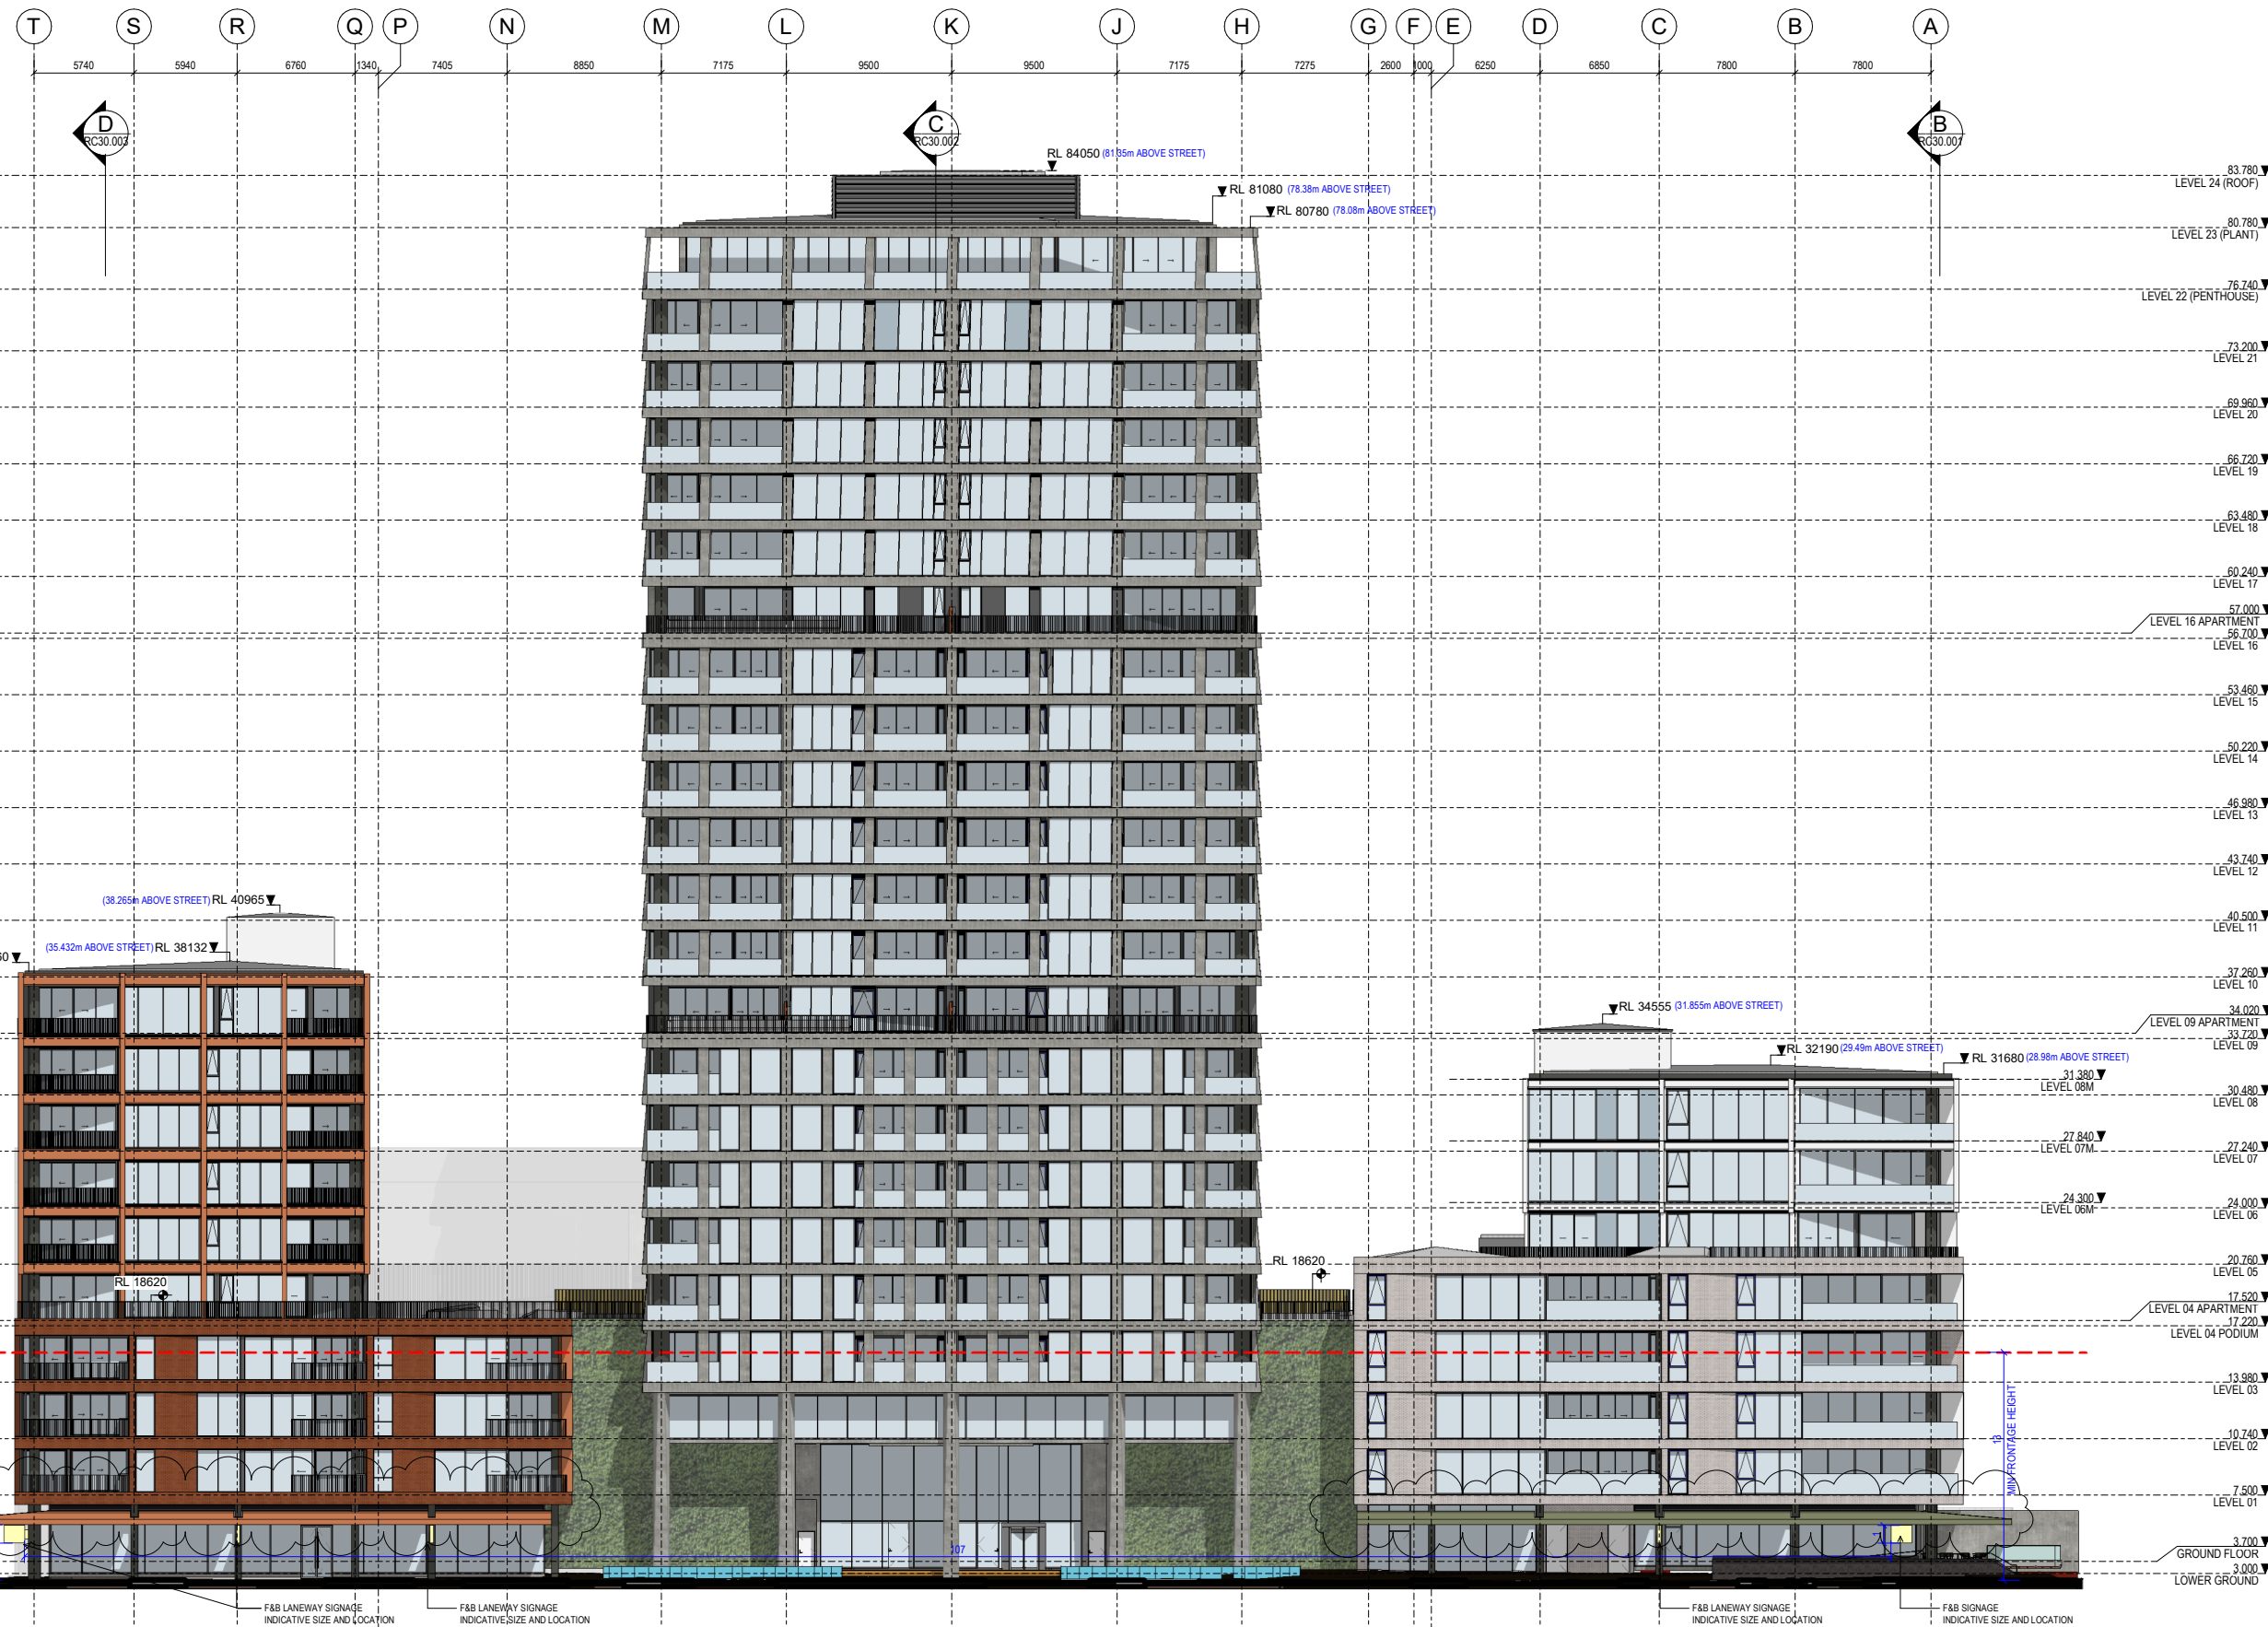

All dimension to be verified on site before producing shop drawings or commencing any work. Do not scale. The copyright of this drawing remains with Warren and Mahoney Living New Zealand Ltd.


Revisions

A	14/11/2025	RESOURCE CONSENT DRAFT
B	19/12/2025	RESOURCE CONSENT
C	06/03/2026	RESOURCE CONSENT
D	29/07/2026	RESOURCE CONSENT - VERANDAH

Notes

GLAZING PANEL LEGEND
VISION PANEL
SPANDREL PANEL

NOTE
FOR FACADE TYPES REFER A21 SERIES - PART ELEVATIONS

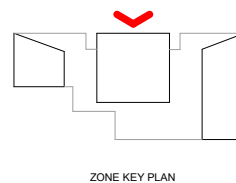

Consultants

AECOM
Project Manager
ROBERT BIRD GROUP
Structural Engineer
NDY
Mechanical Engineer
JENSEN HUGHES
Fire Engineer
NDY
Electrical Engineer

Client

WESTHAVEN RESIDENTIAL
LIMITED PARTNERSHIP

Warren and Mahoney Living New Zealand Ltd

Ground Floor, Mason Bros.
139 Pakenham Street West
Wynyard Quarter
Auckland 1010
New Zealand
Phone + 64 9 309 4894

Registered Architects and Designers
www.warrenandmahoney.com

Project Title

188 BEAUMONT
STREET
WYNYARD QUARTER

Drawing Title

NORTH ELEVATION

Drawing Status

PRELIMINARY
DESIGN
Drawing Details

Scale As indicated@ A1
Date 29/07/2026 3:00:59 pm
Job No 10442
Drawn WAM
Checked WAM

Drawing No

RC20.000

Revision

D


All dimension to be verified on site before producing shop drawings or commencing any work. Do not scale. The copyright of this drawing remains with Warren and Mahoney Living New Zealand Ltd.

Revisions

A	14/11/2025	RESOURCE
B	19/12/2025	RESOURCE
C	06/03/2026	RESOURCE
D	29/07/2026	RESOURCE
		CONSENT - VERANDAH

Notes

GLAZING PANEL LEGEND
VISION PANEL
SPANDREL PANEL
NOTE
FOR FACADE TYPES REFER A21 SERIES - PART ELEVATIONS

 

ZONE KEY PLAN

Consultants

AECOM
Project Manager
ROBERT BIRD GROUP
Structural Engineer
NDY
Mechanical Engineer
JENSEN HUGHES
Fire Engineer
NDY
Electrical Engineer

Client

WESTHAVEN RESIDENTIAL
LIMITED PARTNERSHIP

Warren and Mahoney Living
New Zealand Ltd

Ground Floor, Mason Bros.
139 Pakenham Street West
Wynyard Quarter
Auckland 1010
New Zealand
Phone + 64 9 309 4894

Registered Architects and Designers
www.warrenandmahoney.com

Project Title

188 BEAUMONT
STREET
WYNYARD QUARTER

Drawing Title

EAST ELEVATION

Drawing Status

PRELIMINARY
DESIGN
Drawing Details


Scale As indicated@ A1
Date 29/07/2026 3:01:05 pm
Job No 10442
Drawn WAM
Checked WAM

Drawing No

RC20.001

Revision

D

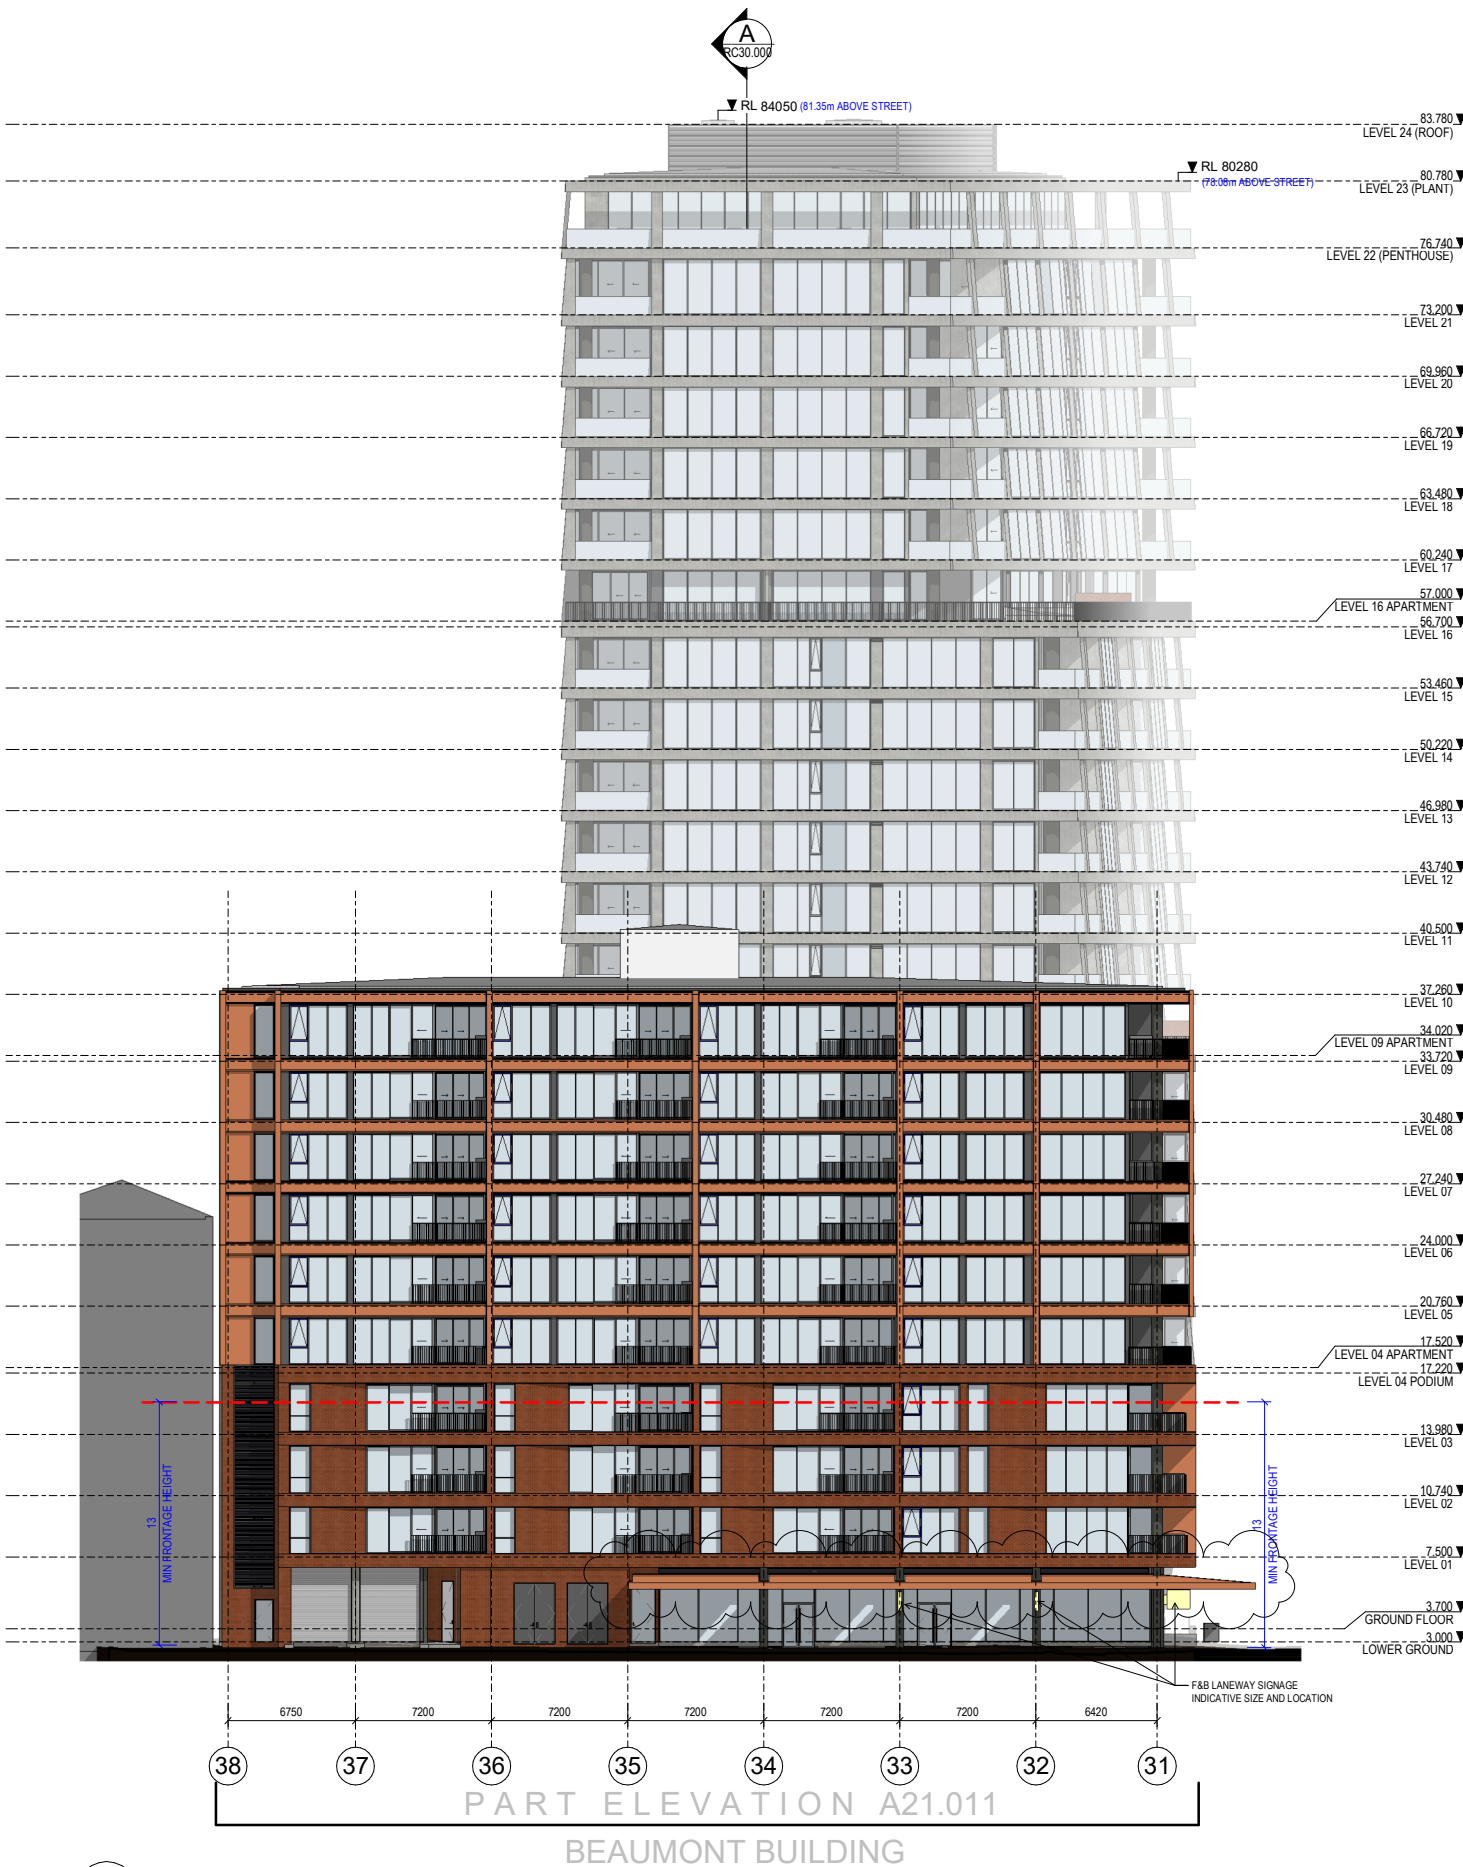

1 EAST ELEVATION - RC
A10.000 1:200


All dimension to be verified on site before producing shop drawings or commencing any work. Do not scale. The copyright of this drawing remains with Warren and Mahoney Living New Zealand Ltd.

Revisions

A	14/11/2025	RESOURCE CONSENT DRAFT
B	19/12/2025	RESOURCE CONSENT
C	06/03/2026	RESOURCE CONSENT

Notes

GLAZING PANEL LEGEND
VISION PANEL
SPANDREL PANEL
NOTE FOR FACADE TYPES REFER A21 SERIES - PART ELEVATIONS

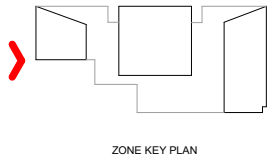

Consultants

AECOM
Project Manager
ROBERT BIRD GROUP
Structural Engineer
NDY
Mechanical Engineer
JENSEN HUGHES
Fire Engineer
NDY
Electrical Engineer

Client

WESTHAVEN RESIDENTIAL
LIMITED PARTNERSHIP

Warren and Mahoney Living
New Zealand Ltd

Ground Floor, Mason Bros.
139 Pakenham Street West
Wynyard Quarter
Auckland 1010
New Zealand
Phone + 64 9 309 4894

Registered Architects and Designers
www.warrenandmahoney.com

Project Title

188 BEAUMONT
STREET
WYNYARD QUARTER

Drawing Title

WEST ELEVATION

Drawing Status

PRELIMINARY
DESIGN
Drawing Details


Scale As indicated@ A1
Date 29/07/2026 3:01:09 pm
Job No 10442
Drawn WAM
Checked WAM

Drawing No

RC20.003

Revision

C

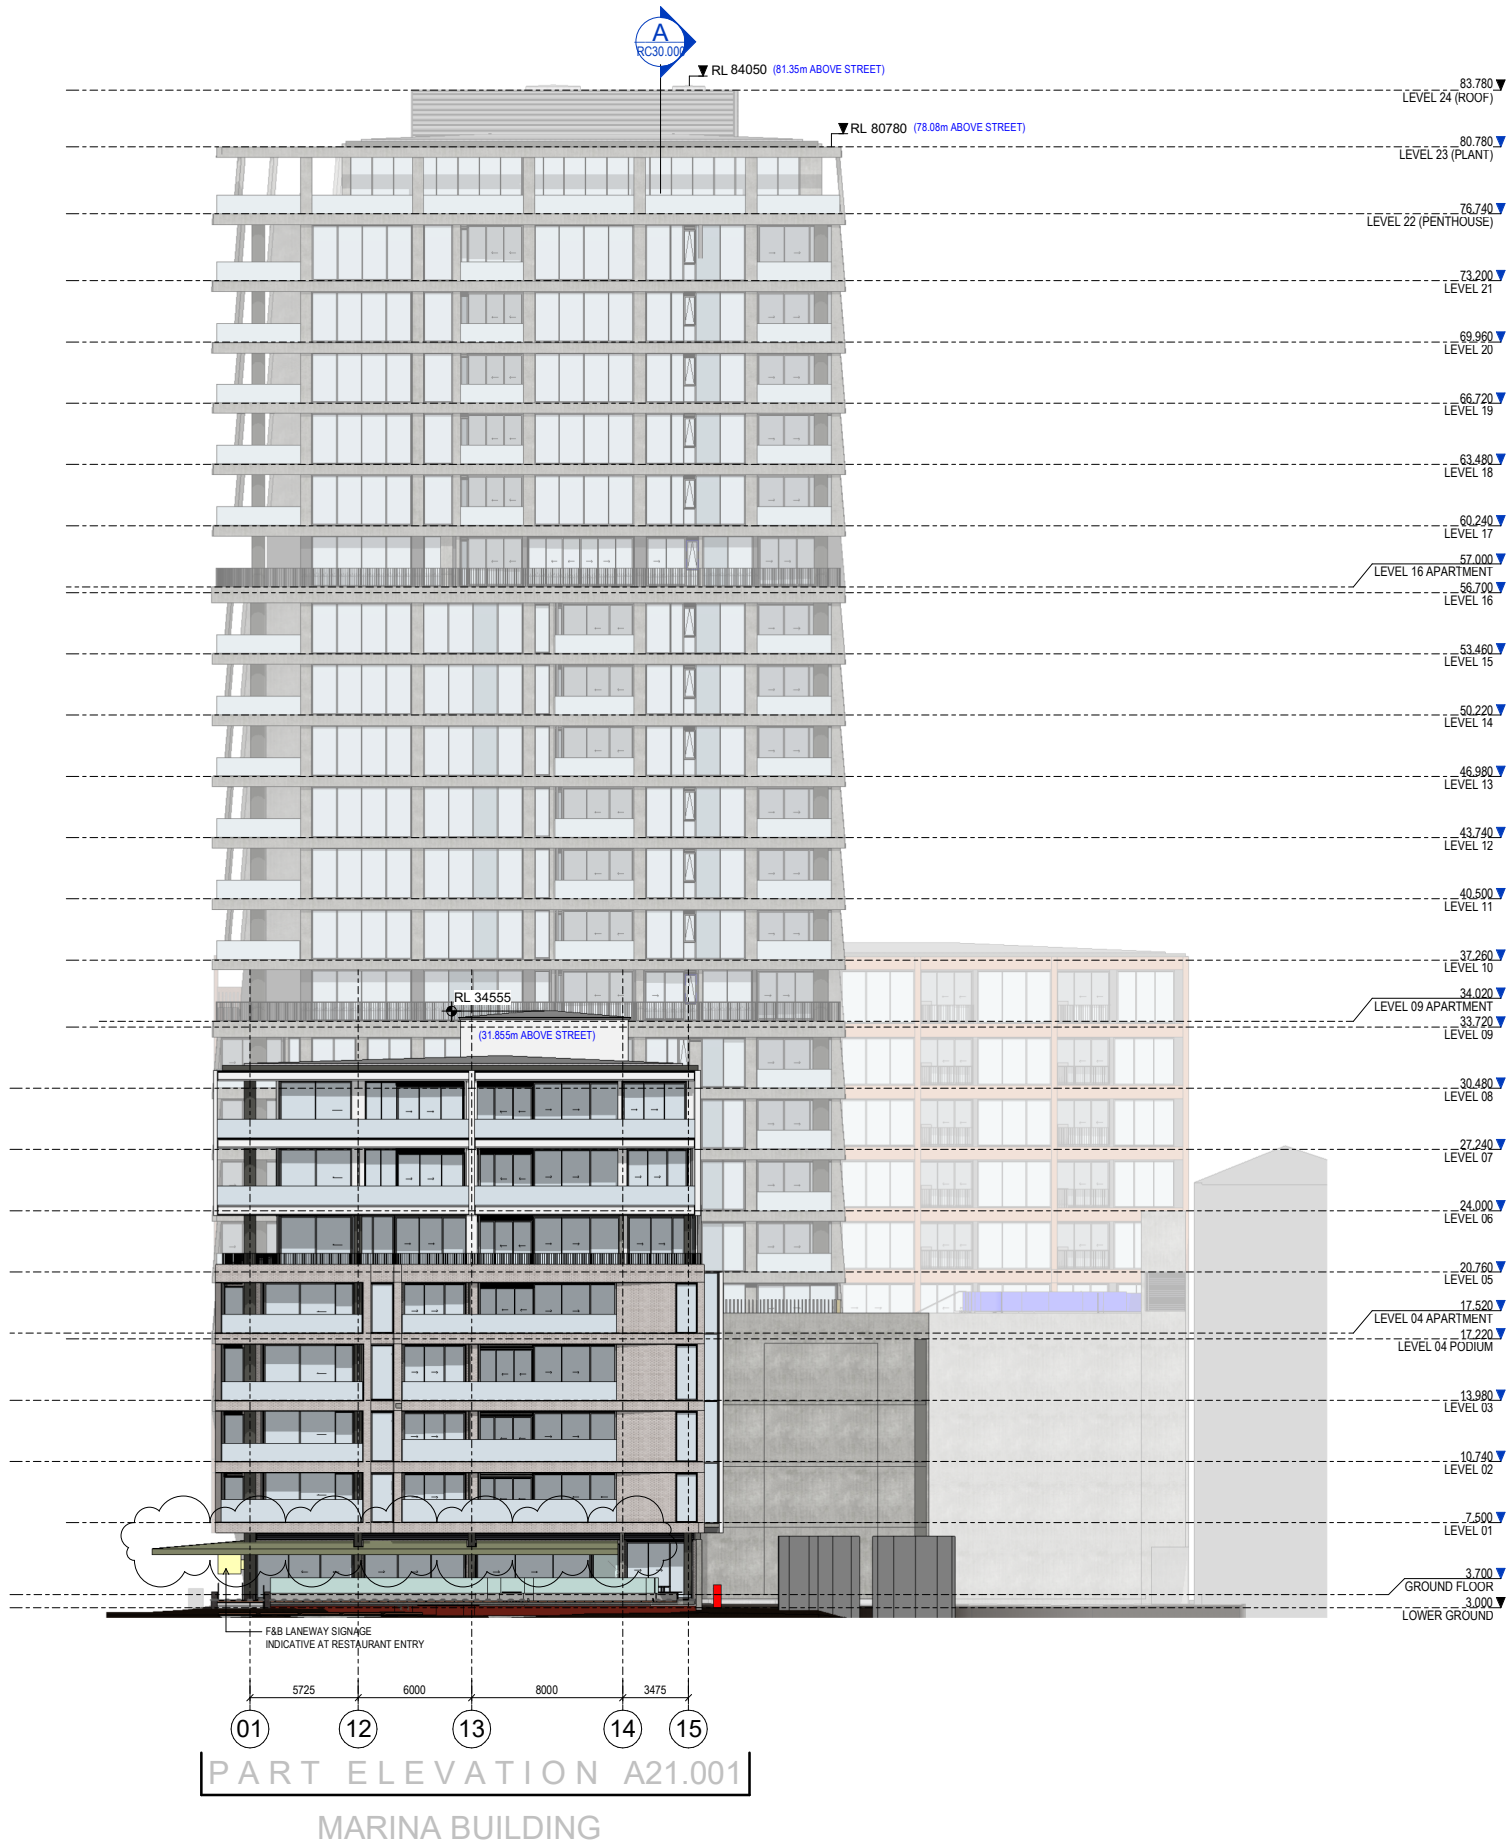


1 WEST ELEVATION - RC
A10.000 1:200

All dimension to be verified on site before producing shop drawings or commencing any work. Do not scale. The copyright of this drawing remains with Warren and Mahoney Living New Zealand Ltd.

Revisions

A	14/11/2025	RESOURCE CONSENT DRAFT
B	19/12/2025	RESOURCE CONSENT
C	06/03/2026	RESOURCE CONSENT
D	29/07/2026	RESOURCE CONSENT - VERANDAH

Notes

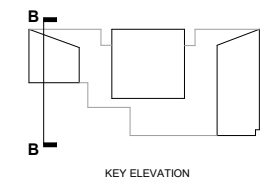

Consultants

AECOM
Project Manager
ROBERT BIRD GROUP
Structural Engineer
NDY
Mechanical Engineer
JENSEN HUGHES
Fire Engineer
NDY
Electrical Engineer

Client

WESTHAVEN RESIDENTIAL
LIMITED PARTNERSHIP

Warren and Mahoney Living
New Zealand Ltd

Ground Floor, Mason Bros.
139 Pakenham Street West
Wynyard Quarter
Auckland 1010
New Zealand
Phone + 64 9 309 4894

Registered Architects and Designers
www.warrenandmahoney.com

Project Title

188 BEAUMONT
STREET
WYNYARD QUARTER

Drawing Title

SECTION B-B

Drawing Status

PRELIMINARY
DESIGN
Drawing Details


Scale 1 : 200@ A1
Date 29/07/2026 3:01:18 pm
Job No 10442
Drawn WAM
Checked WAM

Drawing No

RC30.001

Revision

D

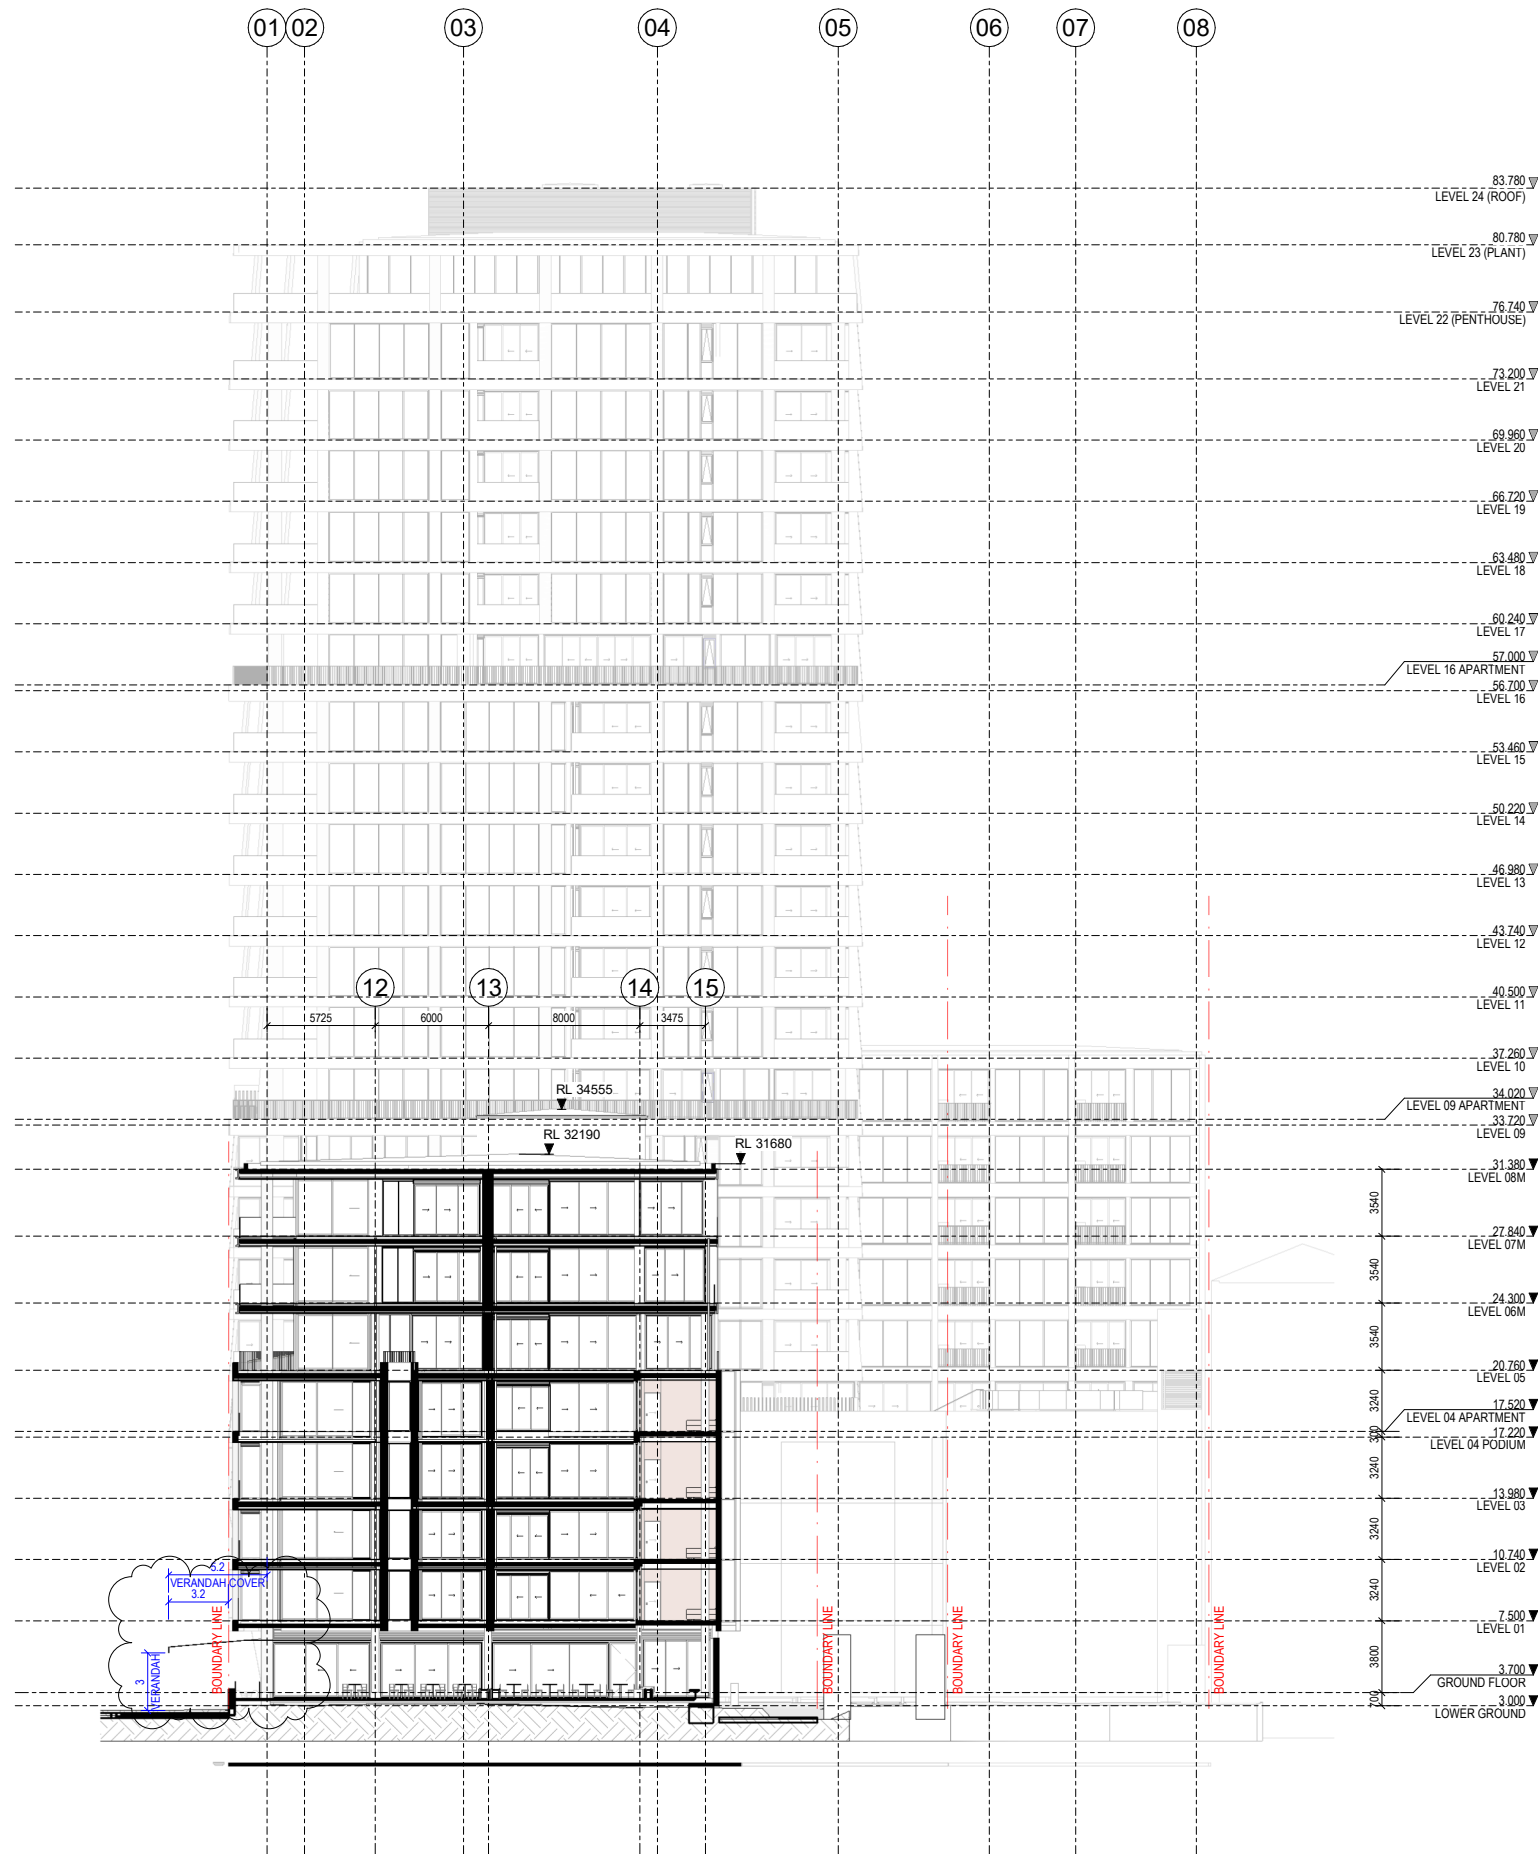



B Section B-B - GRID B LOOKING EAST_RC
A05-200 1 : 200

All dimension to be verified on site before producing shop drawings or commencing any work.
Do not scale. The copyright of this drawing remains with Warren and Mahoney Living New Zealand Ltd.

Revisions

A	14/11/2025	RESOURCE CONSENT DRAFT
B	19/12/2025	RESOURCE CONSENT
C	06/03/2026	RESOURCE CONSENT

Notes

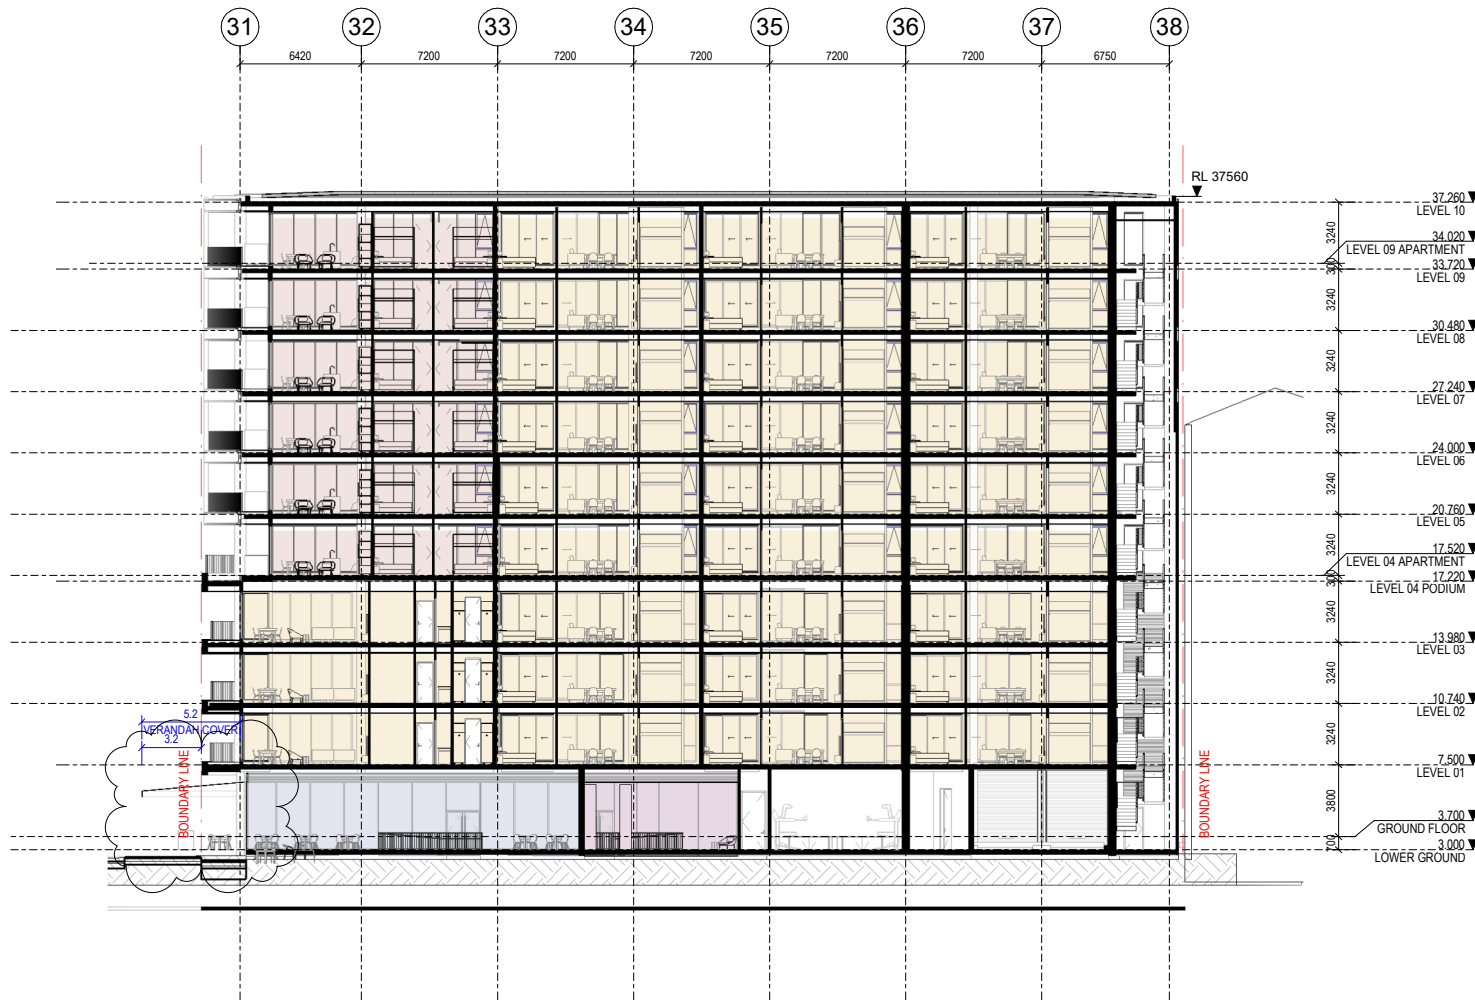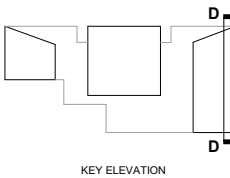

D Section D-D - GRID S LOOKING EAST RC
A05-200 1:200

Consultants

AECOM
Project Manager
ROBERT BIRD GROUP
Structural Engineer
NDY
Mechanical Engineer
JENSEN HUGHES
Fire Engineer
NDY
Electrical Engineer

Client

WESTHAVEN RESIDENTIAL
LIMITED PARTNERSHIP

Warren and Mahoney Living
New Zealand Ltd

Ground Floor, Mason Bros.
139 Pakenham Street West
Wynyard Quarter
Auckland 1010
New Zealand
Phone + 64 9 309 4894

Registered Architects and Designers
www.warrenandmahoney.com

Project Title

188 BEAUMONT
STREET
WYNYARD QUARTER

Drawing Title

SECTION D-D

Drawing Status

PRELIMINARY
DESIGN
Drawing Details

Scale 1:200@ A1
Date 29/07/2026 3:01:20 pm
Job No 10442
Drawn WAM
Checked WAM

Drawing No

RC30.003

Revision

C