

Revisions

Notes

- ORIGINAL DRAWING IN COLOUR



AECOM

ROBERT BIRD GROUP

ROBERT BIRD GROUP

NDY
Mechanical Engineer

JENSEN HUGHES
Fire Engineer

NDY
Electrical Engineer

Client

WESTHAVEN RESIDENTIAL
LIMITED PARTNERSHIP

**Warren and Mahoney Living
New Zealand Ltd**

Ground Floor, Mason Bros.
139 Pakenham Street West
Wynyard Quarter
Auckland 1010
New Zealand
Phone + 64 9 309 4894

Registered Architects and Designers
www.warrenandmahoney.com

Project Title

100 BEAUMONT

188 BEAUMONT

STREET

WYNARD QUARTER

Drawing Title

LEVEL 01 OUTLOOK
SPACE

Drawing Status

PRELIMINARY

DESIGN

Scale As indicated@ A1

Date 23/07/2026 4:01:02 pm

Job No. 10442

JOB NO	10442
DATE	11/11/11

Drawn	WAM
0.1	0.1
0.2	0.2
0.3	0.3
0.4	0.4
0.5	0.5
0.6	0.6
0.7	0.7
0.8	0.8
0.9	0.9
1.0	1.0

Drawing No.

DC05 101

Revision

®

WARREN AND MAHONEY




1 - 200

All dimension to be verified on site before producing shop drawings or commencing any work.
Do not scale. The copyright of this drawing remains with Warren and Mahoney Living New Zealand Ltd.

Revisions

A	06/03/2026	RESOURCE CONSENT
B	23/07/2026	RESOURCE CONSENT - OUTLOOK

Notes

 

Consultants

AECOM
Project Manager
ROBERT BIRD GROUP
Structural Engineer
NDY
Mechanical Engineer
JENSEN HUGHES
Fire Engineer
NDY
Electrical Engineer

Client

WESTHAVEN RESIDENTIAL
LIMITED PARTNERSHIP

Warren and Mahoney Living
New Zealand Ltd

Ground Floor, Mason Bros.
139 Pakenham Street West
Wynyard Quarter
Auckland 1010
New Zealand
Phone + 64 9 309 4894

Registered Architects and Designers
www.warrenandmahoney.com

Project Title

188 BEAUMONT
STREET
WYNYARD QUARTER

Drawing Title

LEVEL 02 OUTLOOK
SPACE

Drawing Status

PRELIMINARY
DESIGN
Drawing Details


Scale 1 : 200@ A1
Date 3/08/2026 2:49:41 pm
Job No 10442
Drawn WAM
Checked WAM

Drawing No

RC05.102

Revision

(B)

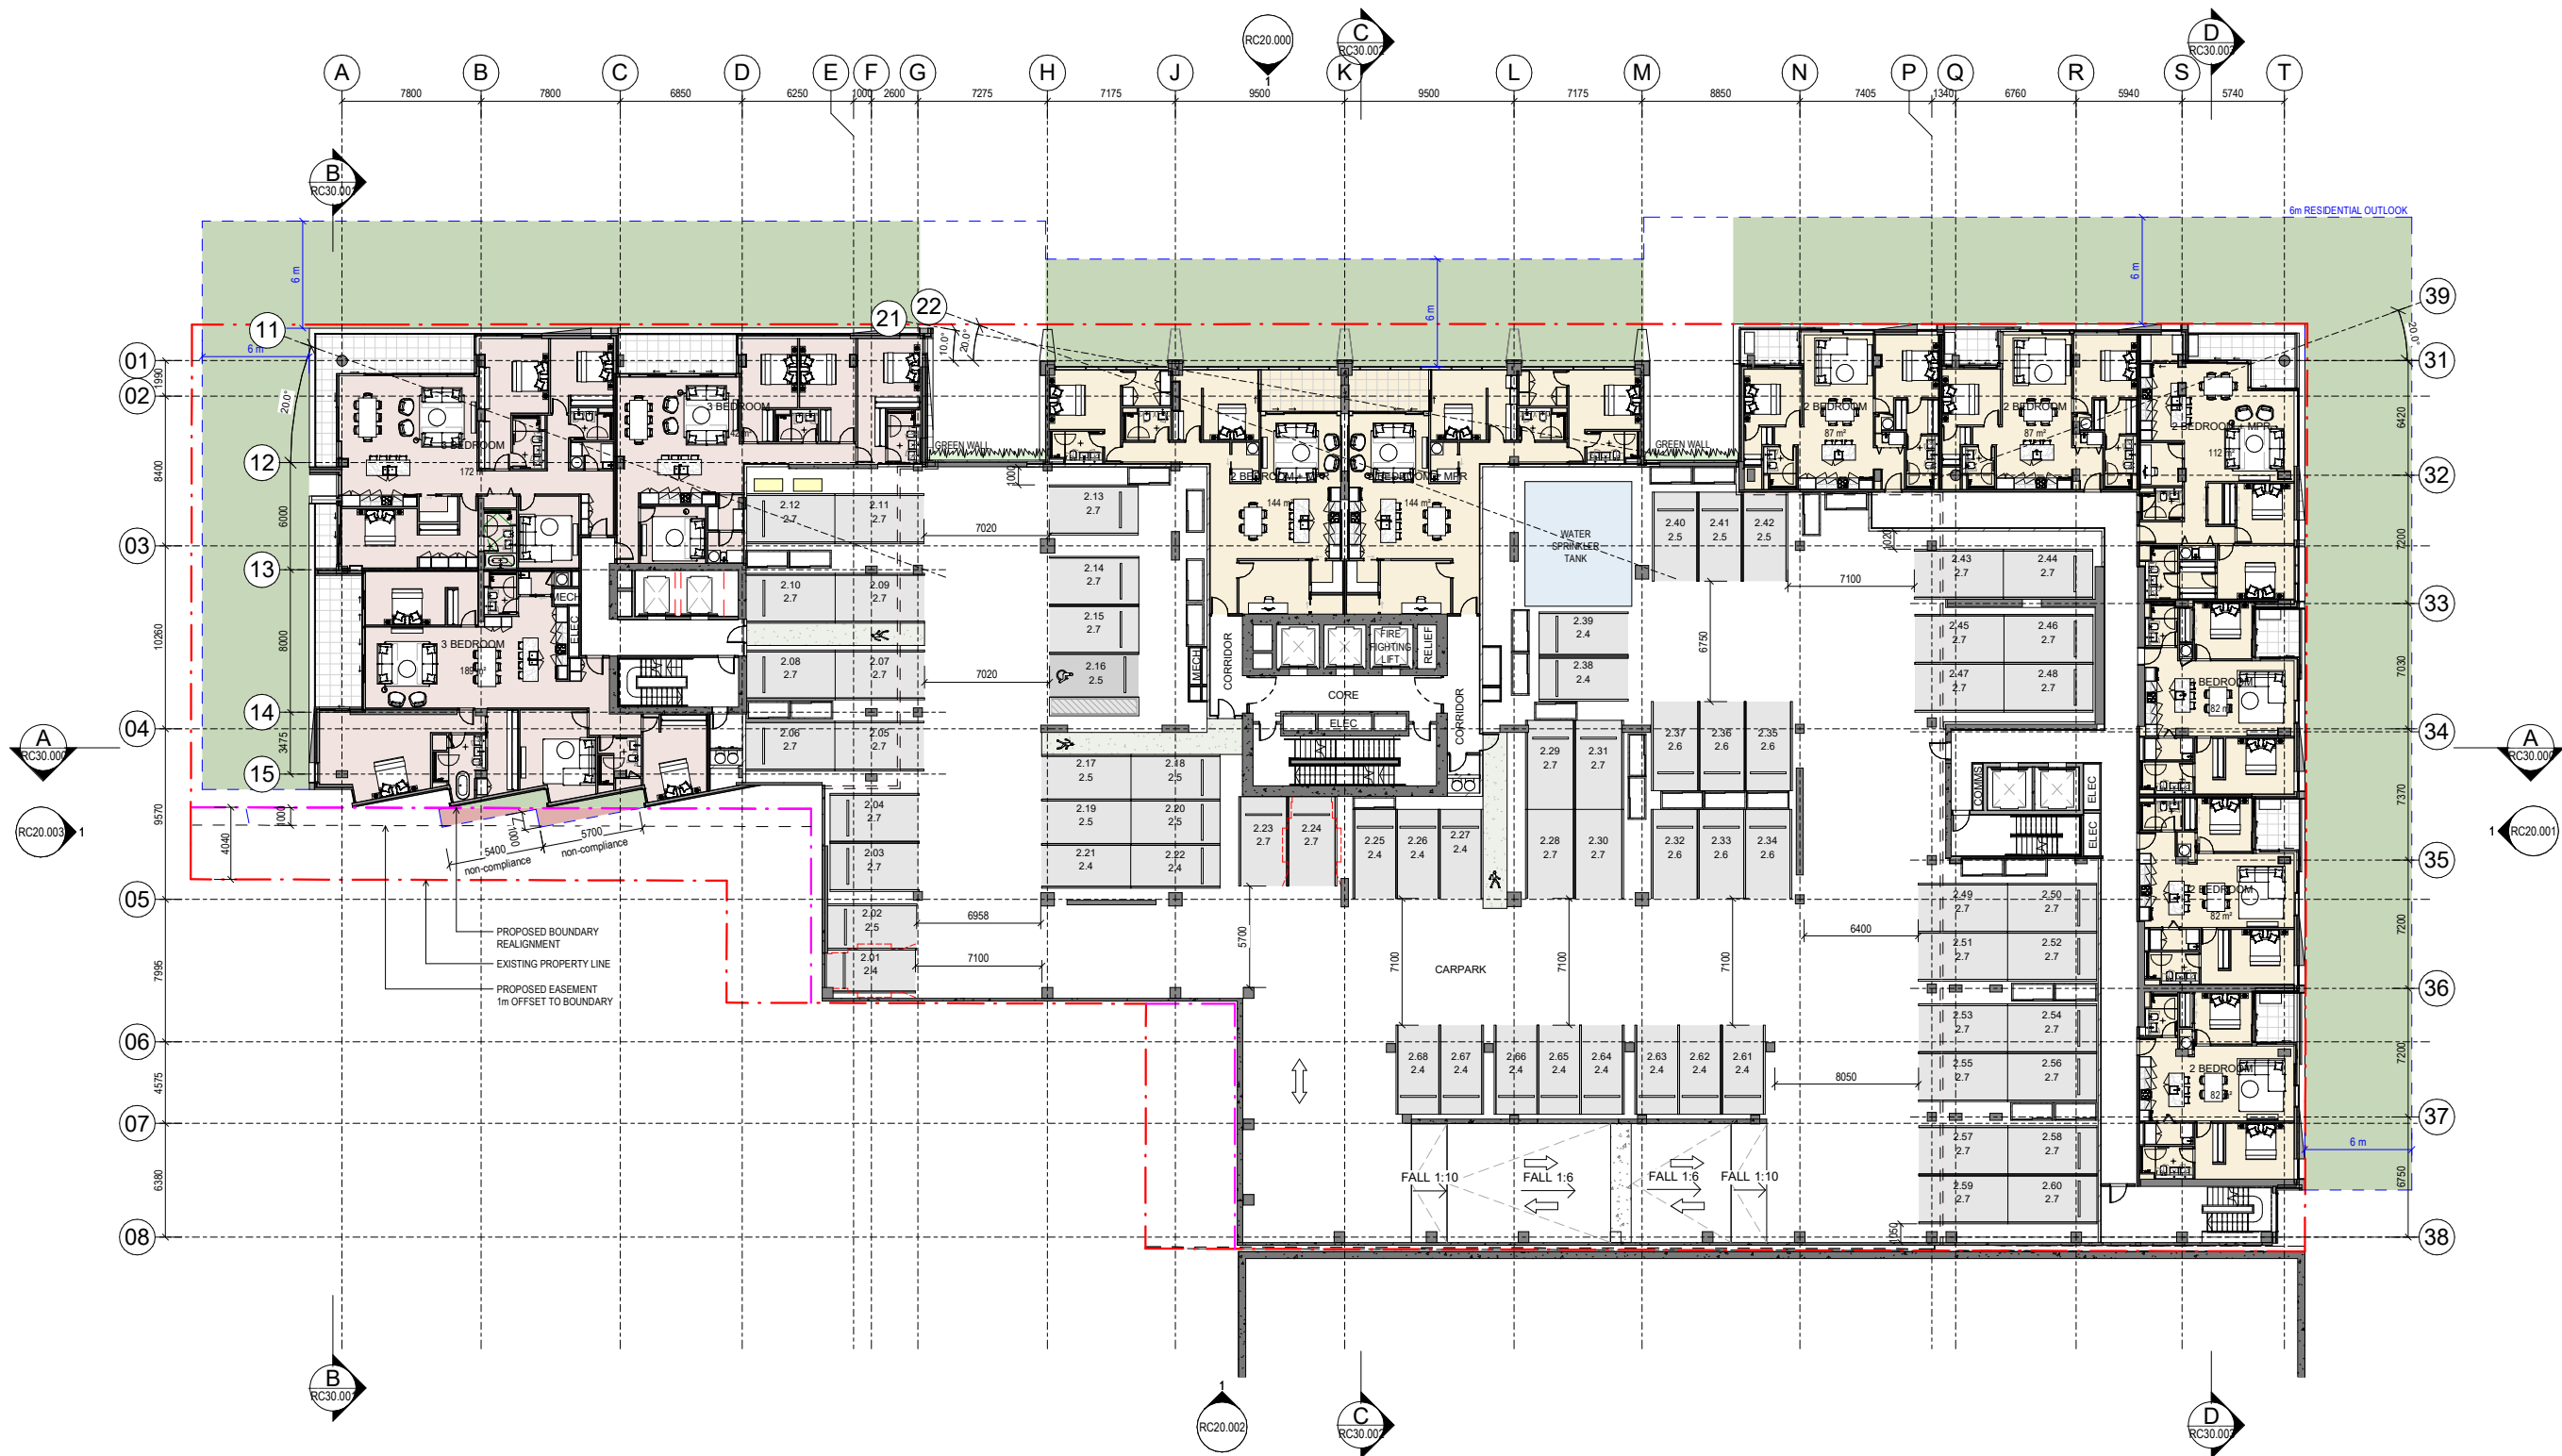

LEVEL 02 FLOOR PLAN RC OUTLOOK

1 : 200

All dimension to be verified on site before producing shop drawings or commencing any work.
Do not scale. The copyright of this drawing remains with Warren and Mahoney Living New Zealand Ltd.


Revisions

A	06/03/2026	RESOURCE CONSENT
B	23/07/2026	RESOURCE CONSENT - OUTLOOK

Notes

- Compliant Outlook
- Non-compliant Outlook

ORIGINAL DRAWING IN COLOUR

 

Consultants

AECOM
Project Manager
ROBERT BIRD GROUP
Structural Engineer
NDY
Mechanical Engineer
JENSEN HUGHES
Fire Engineer
NDY
Electrical Engineer

Client

WESTHAVEN RESIDENTIAL
LIMITED PARTNERSHIP

Warren and Mahoney Living
New Zealand Ltd

Ground Floor, Mason Bros.
139 Pakenham Street West
Wynyard Quarter
Auckland 1010
New Zealand
Phone + 64 9 309 4894

Registered Architects and Designers
www.warrenandmahoney.com

Project Title

188 BEAUMONT
STREET
WYNYARD QUARTER

Drawing Title

LEVEL 03 -
OUTLOOK SPACE

Drawing Status

PRELIMINARY
DESIGN
Drawing Details


Scale As indicated @ A1
Date 23/07/2026 4:01:05 pm
Job No 10442
Drawn WAM
Checked WAM

Drawing No

RC05.103

Revision

(B)

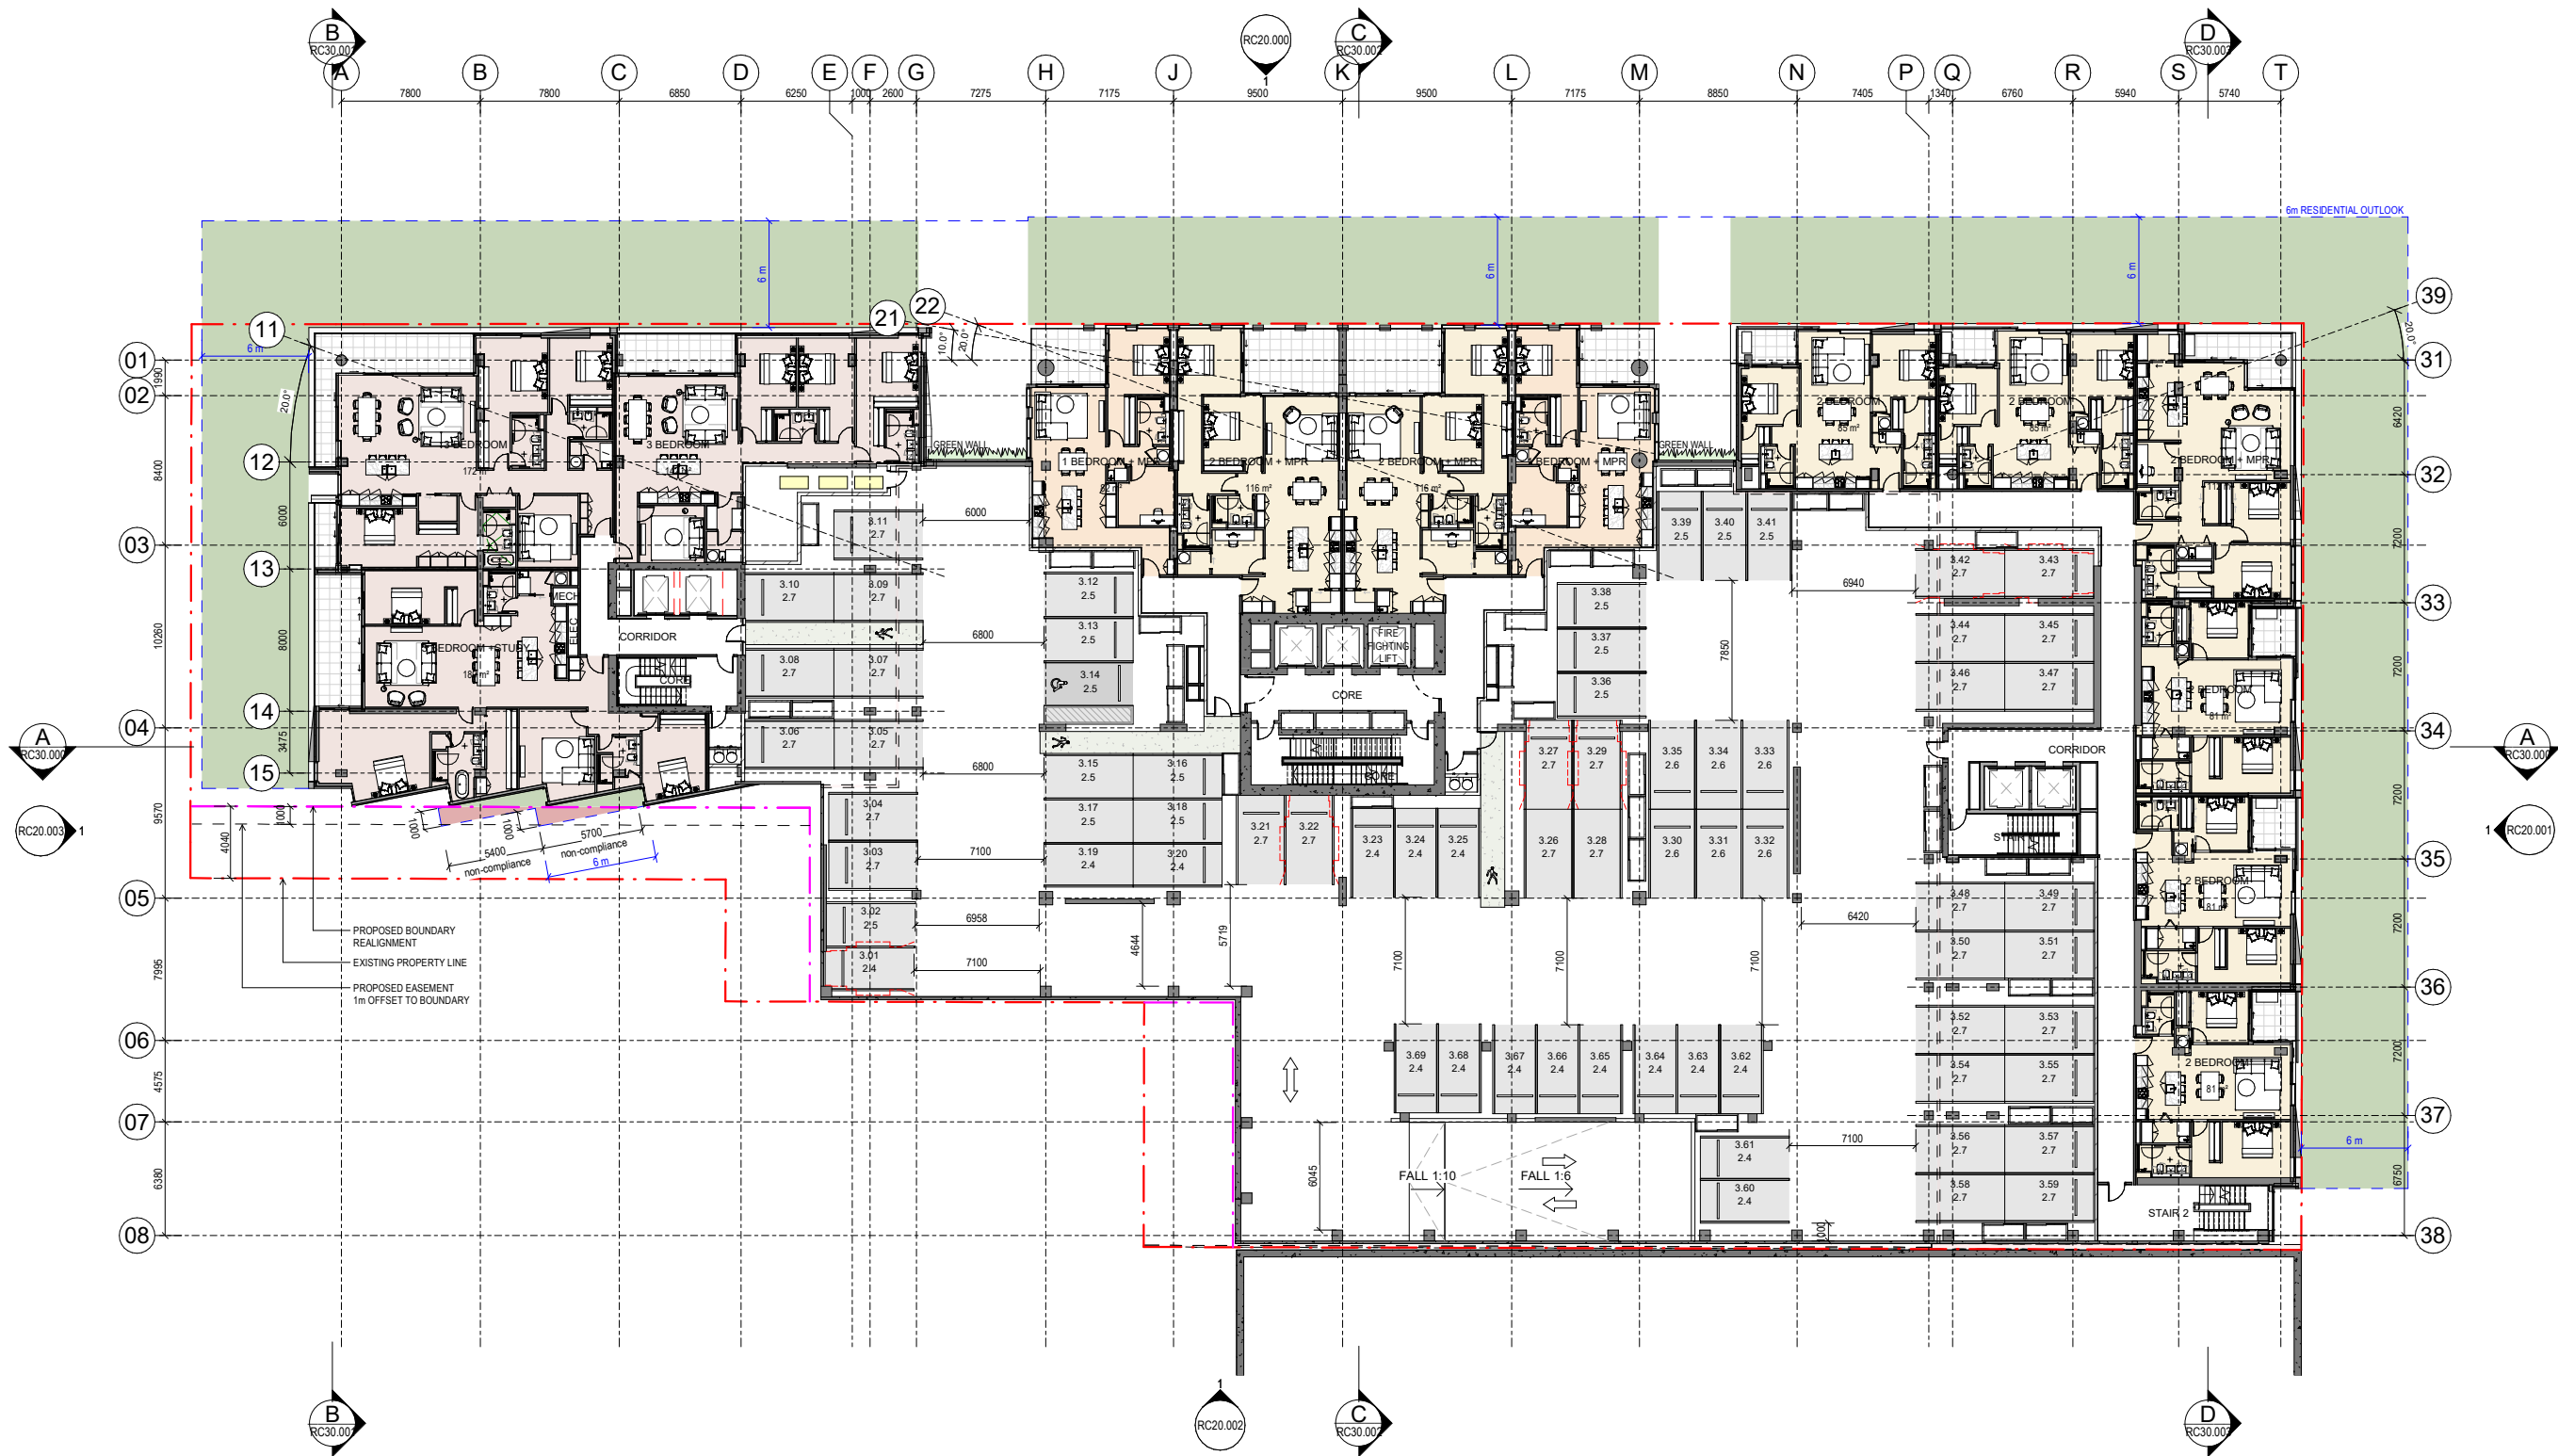

LEVEL 03 FLOOR PLAN, RC OUTLOOK

1:200


Revisions

A	06/03/2026	RESOURCE CONSENT
B	23/07/2026	RESOURCE CONSENT - OUTLOOK

Notes

- Compliant Outlook
- Non-compliant Outlook

ORIGINAL DRAWING IN COLOUR

 

Consultants

AECOM
Project Manager
ROBERT BIRD GROUP
Structural Engineer
NDY
Mechanical Engineer
JENSEN HUGHES
Fire Engineer
NDY
Electrical Engineer

Client

WESTHAVEN RESIDENTIAL
LIMITED PARTNERSHIP

Warren and Mahoney Living
New Zealand Ltd

Ground Floor, Mason Bros.
139 Pakenham Street West
Wynyard Quarter
Auckland 1010
New Zealand
Phone + 64 9 309 4894

Registered Architects and Designers
www.warrenandmahoney.com

Project Title

188 BEAUMONT
STREET
WYNYARD QUARTER

Drawing Title

LEVEL 5-7 -
OUTLOOK SPACE

Drawing Status

PRELIMINARY
DESIGN
Drawing Details


Scale As indicated @ A1
Date 23/07/2026 4:01:12 pm
Job No 10442
Drawn WAM
Checked WAM

Drawing No

RC05.105

Revision

(B)

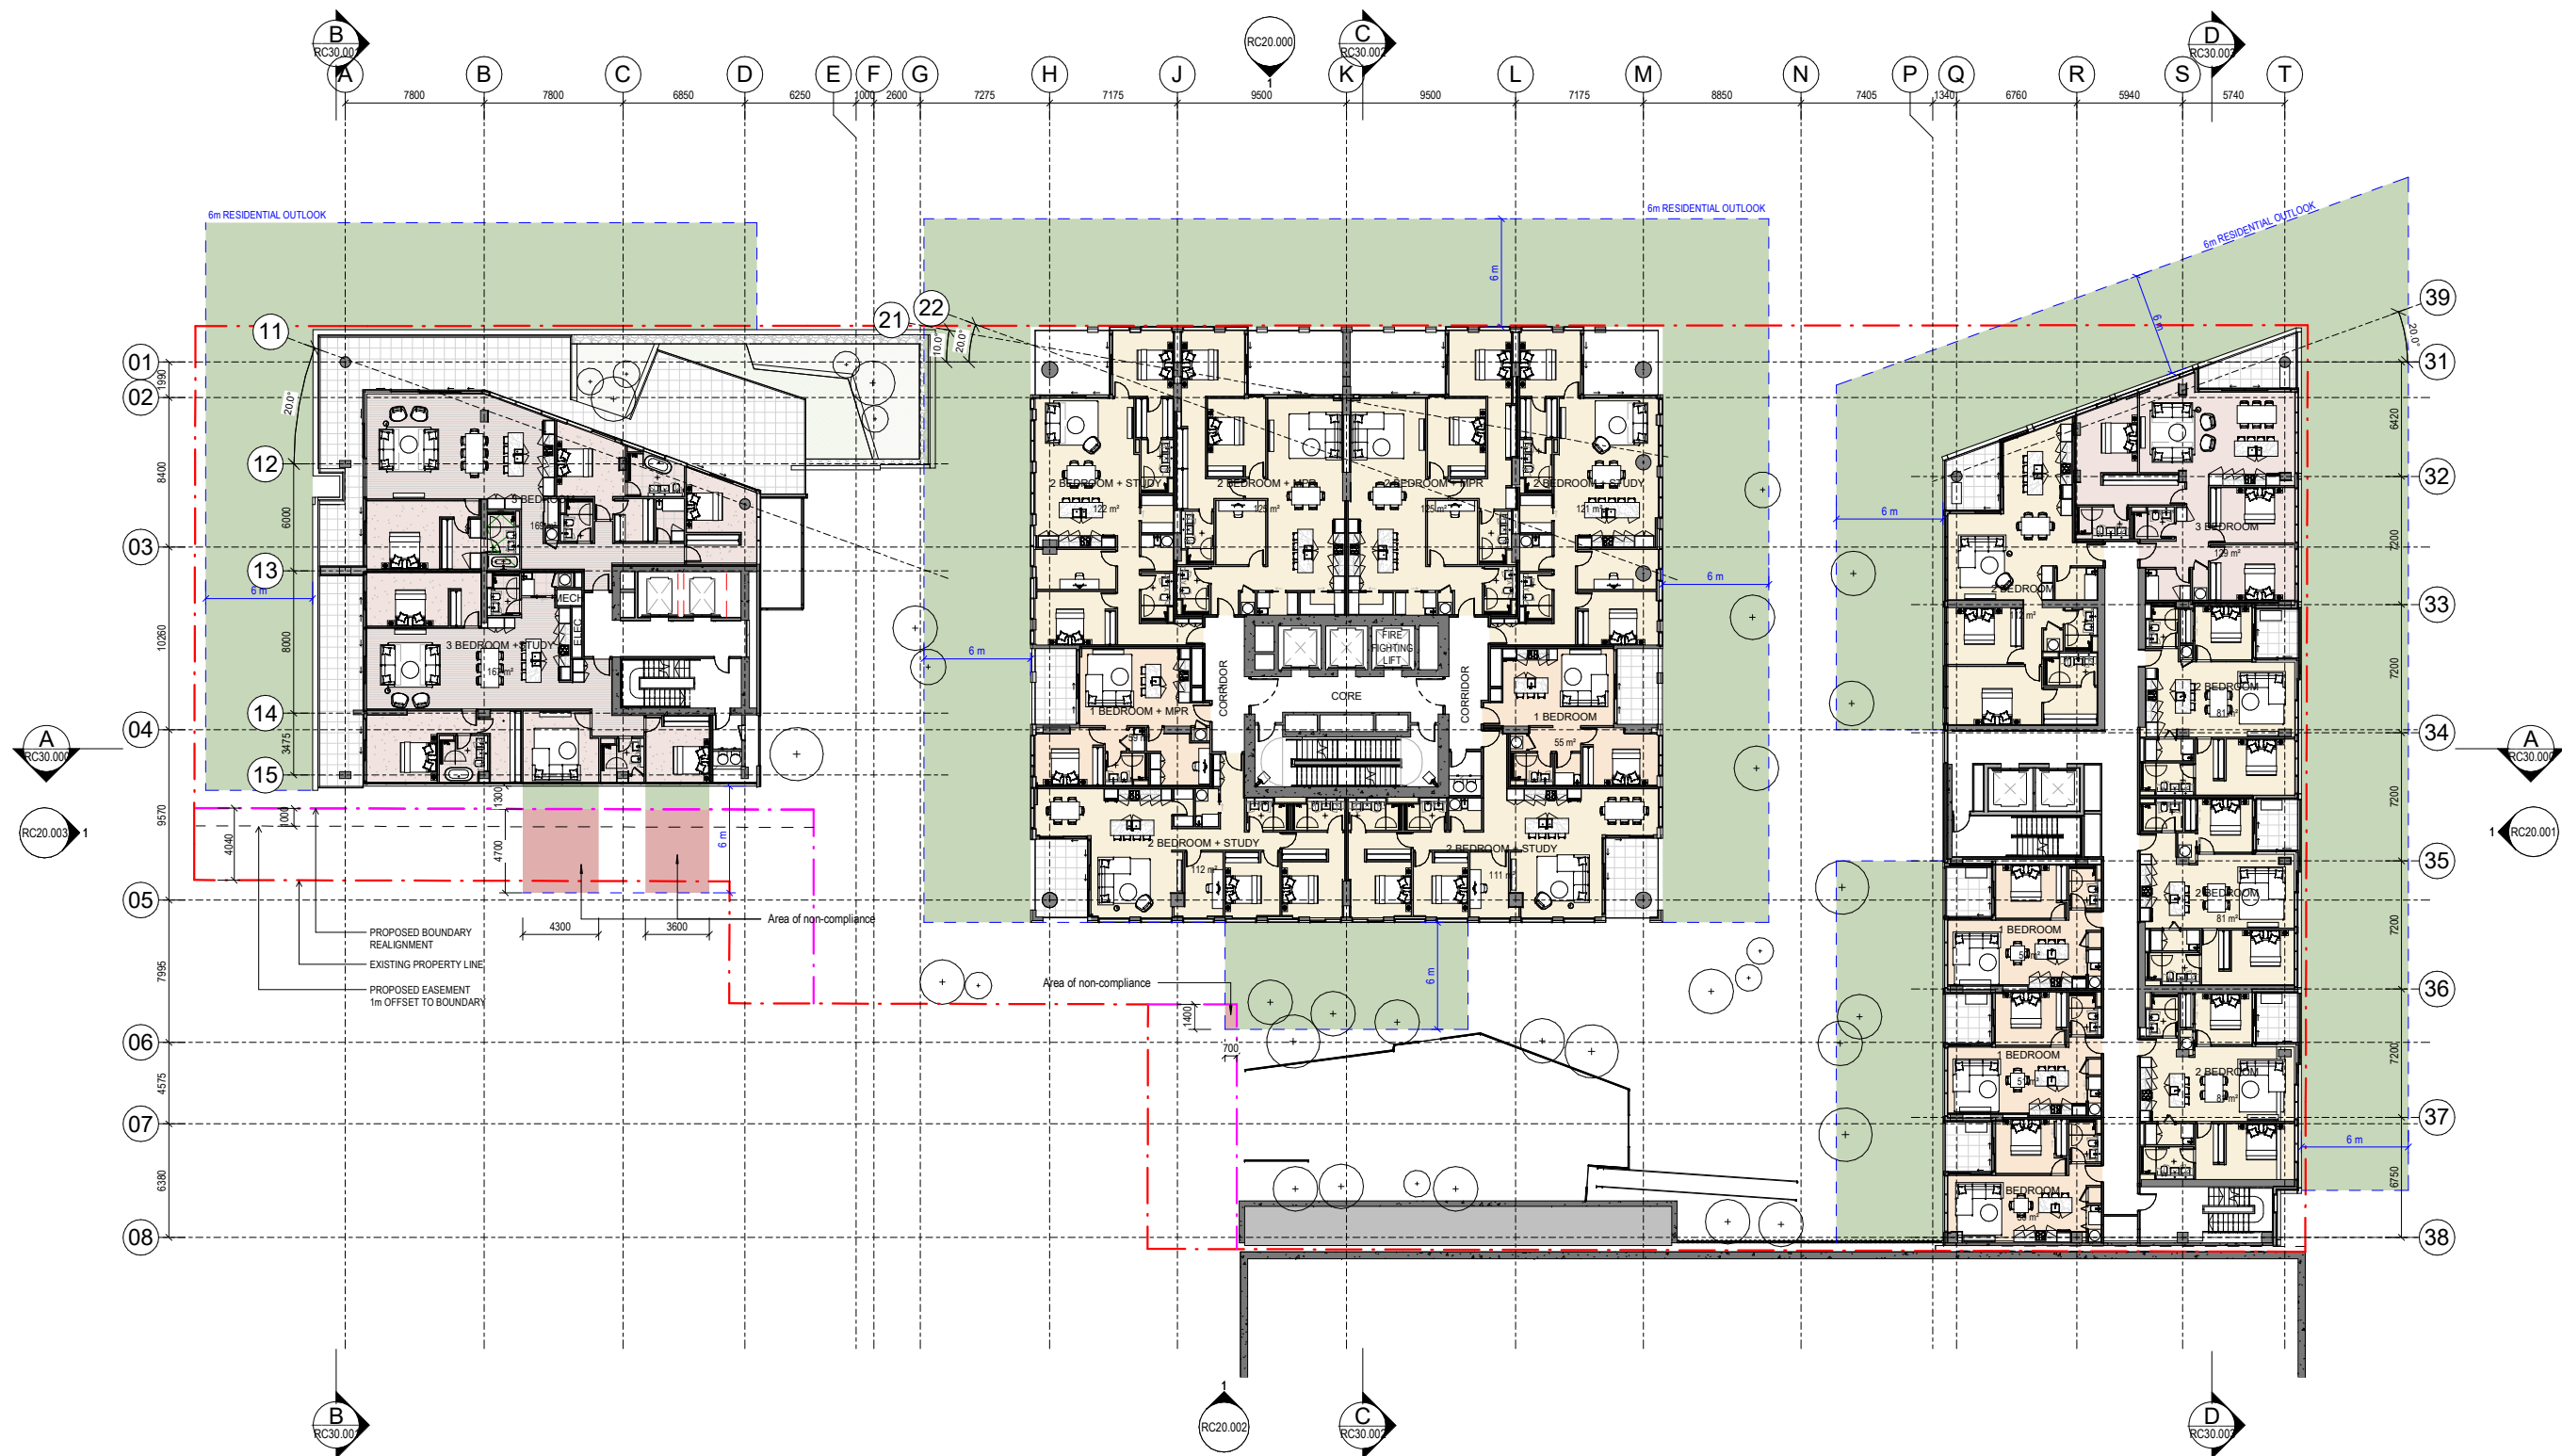

LEVEL 05-07 FLOOR PLAN_RC OUTLOOK

1:200

All dimension to be verified on site before producing shop drawings or commencing any work. Do not scale. The copyright of this drawing remains with Warren and Mahoney Living New Zealand Ltd.


Revisions

A	06/03/2026	RESOURCE CONSENT
B	23/07/2026	RESOURCE CONSENT - OUTLOOK

Notes

- Compliant Outlook
- Non-compliant Outlook

ORIGINAL DRAWING IN COLOURS

 

Consultants

AECOM
Project Manager
ROBERT BIRD GROUP
Structural Engineer
NDY
Mechanical Engineer
JENSEN HUGHES
Fire Engineer
NDY
Electrical Engineer

Client

WESTHAVEN RESIDENTIAL
LIMITED PARTNERSHIP

Warren and Mahoney Living
New Zealand Ltd

Ground Floor, Mason Bros.
139 Pakenham Street West
Wynyard Quarter
Auckland 1010
New Zealand
Phone + 64 9 309 4894

Registered Architects and Designers
www.warrenandmahoney.com

Project Title

188 BEAUMONT
STREET
WYNYARD QUARTER

Drawing Title

LEVEL 8-9 -
OUTLOOK SPACE

Drawing Status

PRELIMINARY
DESIGN
Drawing Details


Scale As indicated @ A1
Date 23/07/2026 4:01:15 pm
Job No 10442
Drawn WAM
Checked WAM

Drawing No

RC05.108

Revision

(B)

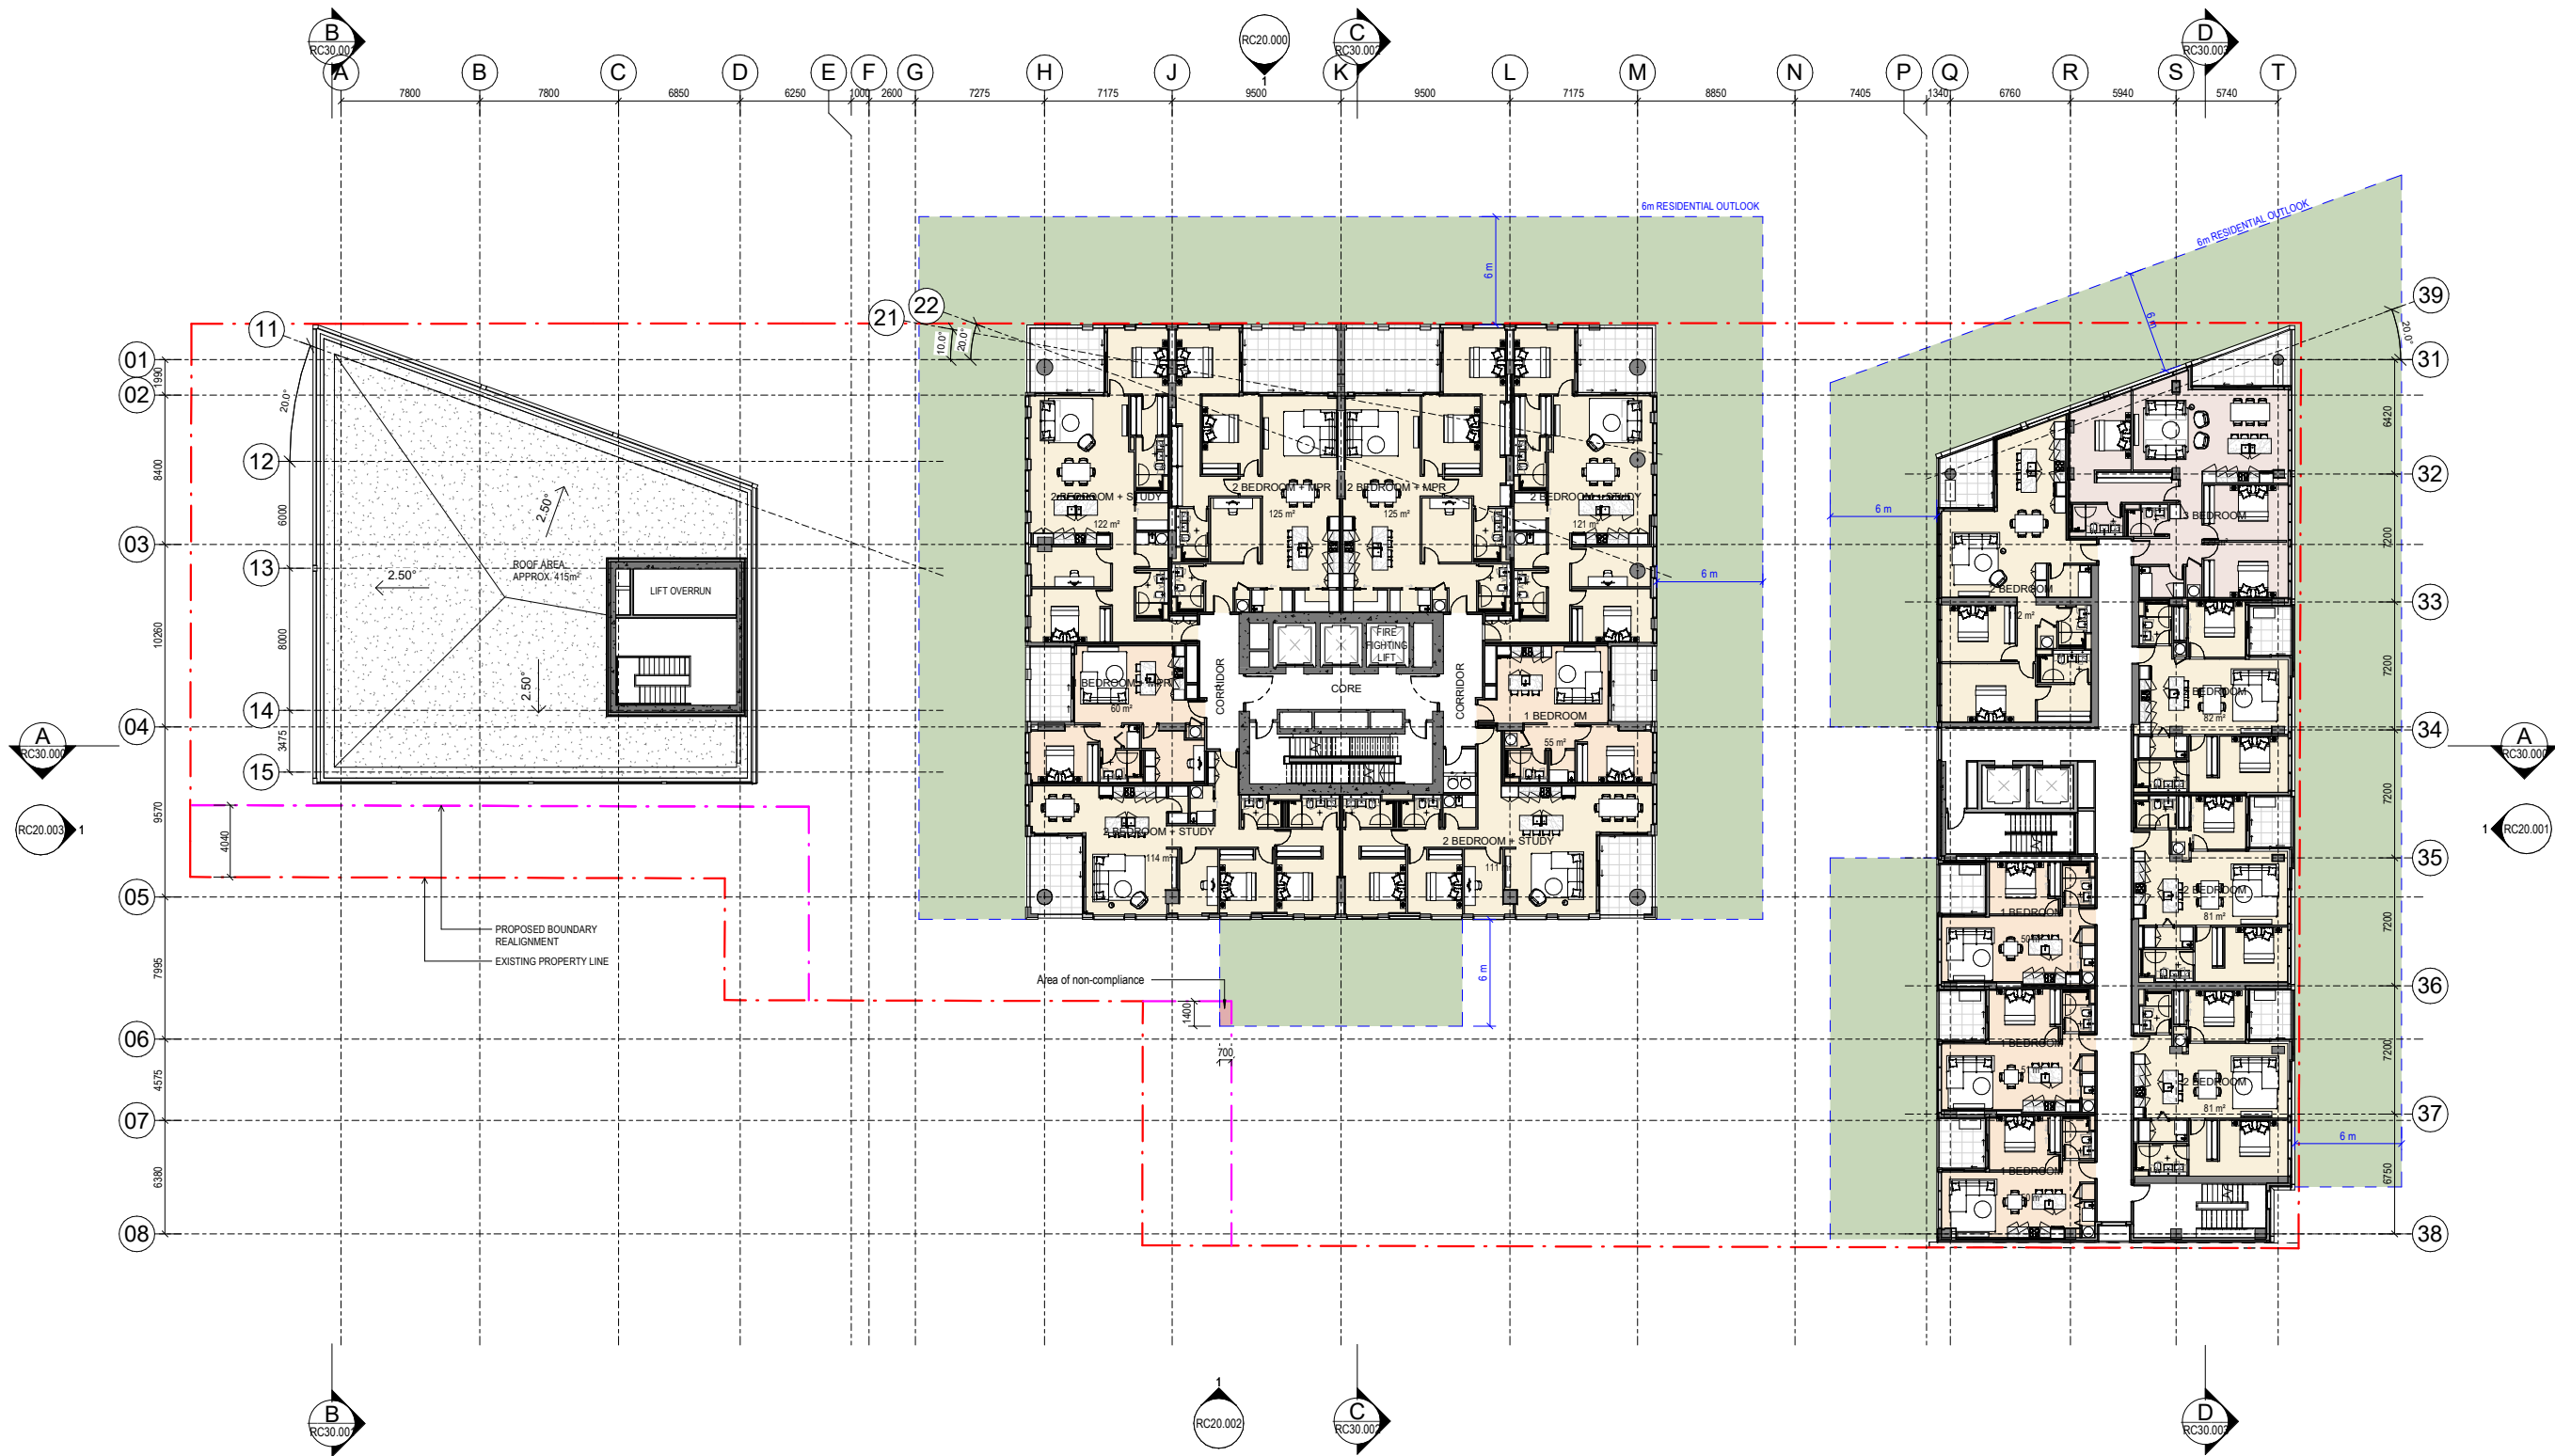

LEVEL 08-09 FLOOR PLAN RC OUTLOOK

1:200

All dimension to be verified on site before producing shop drawings or commencing any work. Do not scale. The copyright of this drawing remains with Warren and Mahoney Living New Zealand Ltd.


Revisions

A	06/03/2026	RESOURCE CONSENT
B	23/07/2026	RESOURCE CONSENT - OUTLOOK

Notes

- Compliant Outlook
- Non-compliant Outlook

ORIGINAL DRAWING IN COLOUR

 

Consultants

AECOM
Project Manager
ROBERT BIRD GROUP
Structural Engineer
NDY
Mechanical Engineer
JENSEN HUGHES
Fire Engineer
NDY
Electrical Engineer

Client

WESTHAVEN RESIDENTIAL
LIMITED PARTNERSHIP

Warren and Mahoney Living New Zealand Ltd

Ground Floor, Mason Bros.
139 Pakenham Street West
Wynyard Quarter
Auckland 1010
New Zealand
Phone + 64 9 309 4894

Registered Architects and Designers
www.warrenandmahoney.com

Project Title

188 BEAUMONT
STREET
WYNYARD QUARTER

Drawing Title

LEVEL 10-16 -
OUTLOOK SPACE

Drawing Status

PRELIMINARY
DESIGN
Drawing Details


Scale As indicated @ A1
Date 23/07/2026 4:01:17 pm
Job No 10442
Drawn WAM
Checked WAM

Drawing No

RC05.110

Revision

(B)

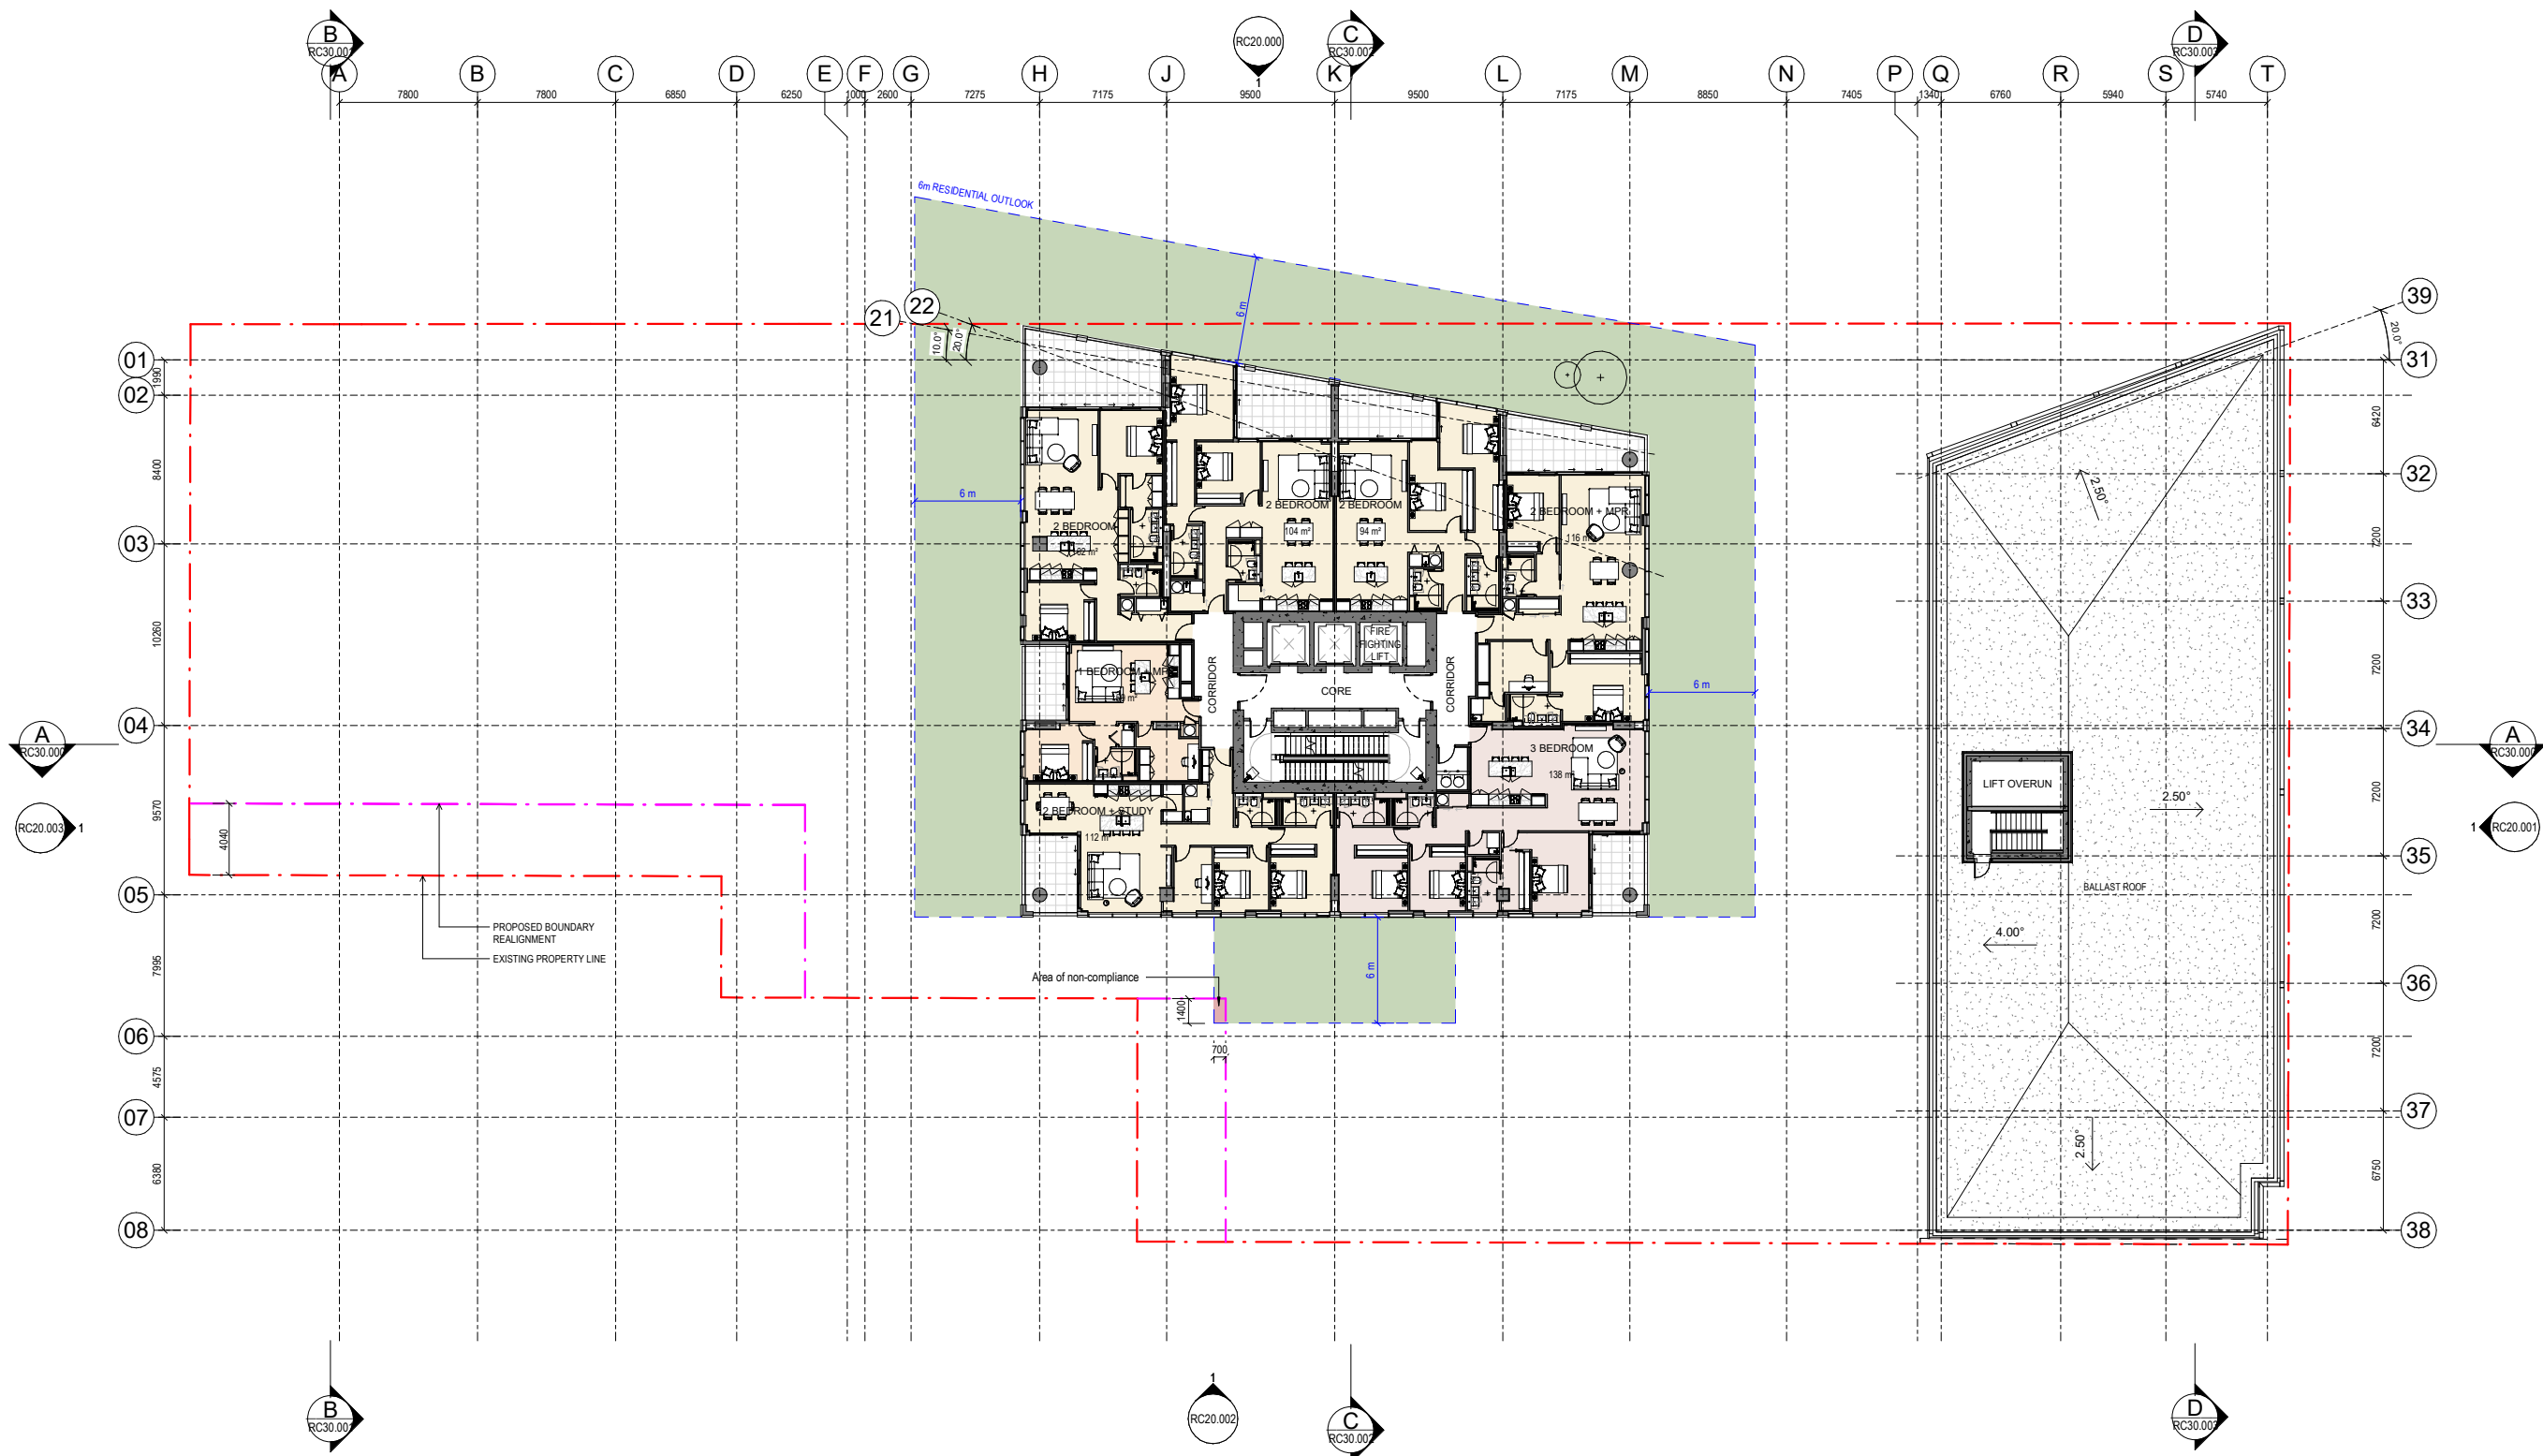

LEVEL 10-16 FLOOR PLAN_RC OUTLOOK

1:200


All dimension to be verified on site before producing shop drawings or commencing any work. Do not scale. The copyright of this drawing remains with Warren and Mahoney Living New Zealand Ltd.

Revisions

A	06/03/2026	RESOURCE CONSENT
B	23/07/2026	RESOURCE CONSENT - OUTLOOK

Notes

- Compliant Outlook
- Non-compliant Outlook

 

Consultants

AECOM
Project Manager
ROBERT BIRD GROUP
Structural Engineer
NDY
Mechanical Engineer
JENSEN HUGHES
Fire Engineer
NDY
Electrical Engineer

Client

WESTHAVEN RESIDENTIAL
LIMITED PARTNERSHIP

Warren and Mahoney Living
New Zealand Ltd

Ground Floor, Mason Bros.
139 Pakenham Street West
Wynyard Quarter
Auckland 1010
New Zealand
Phone + 64 9 309 4894

Registered Architects and Designers
www.warrenandmahoney.com

Project Title

188 BEAUMONT
STREET
WYNYARD QUARTER

Drawing Title

LEVEL 17-21 -
OUTLOOK SPACE

Drawing Status

PRELIMINARY
DESIGN
Drawing Details


Scale As indicated@ A1
Date 23/07/2026 4:01:19 pm
Job No 10442
Drawn WAM
Checked WAM

Drawing No

RC05.117

Revision

(B)

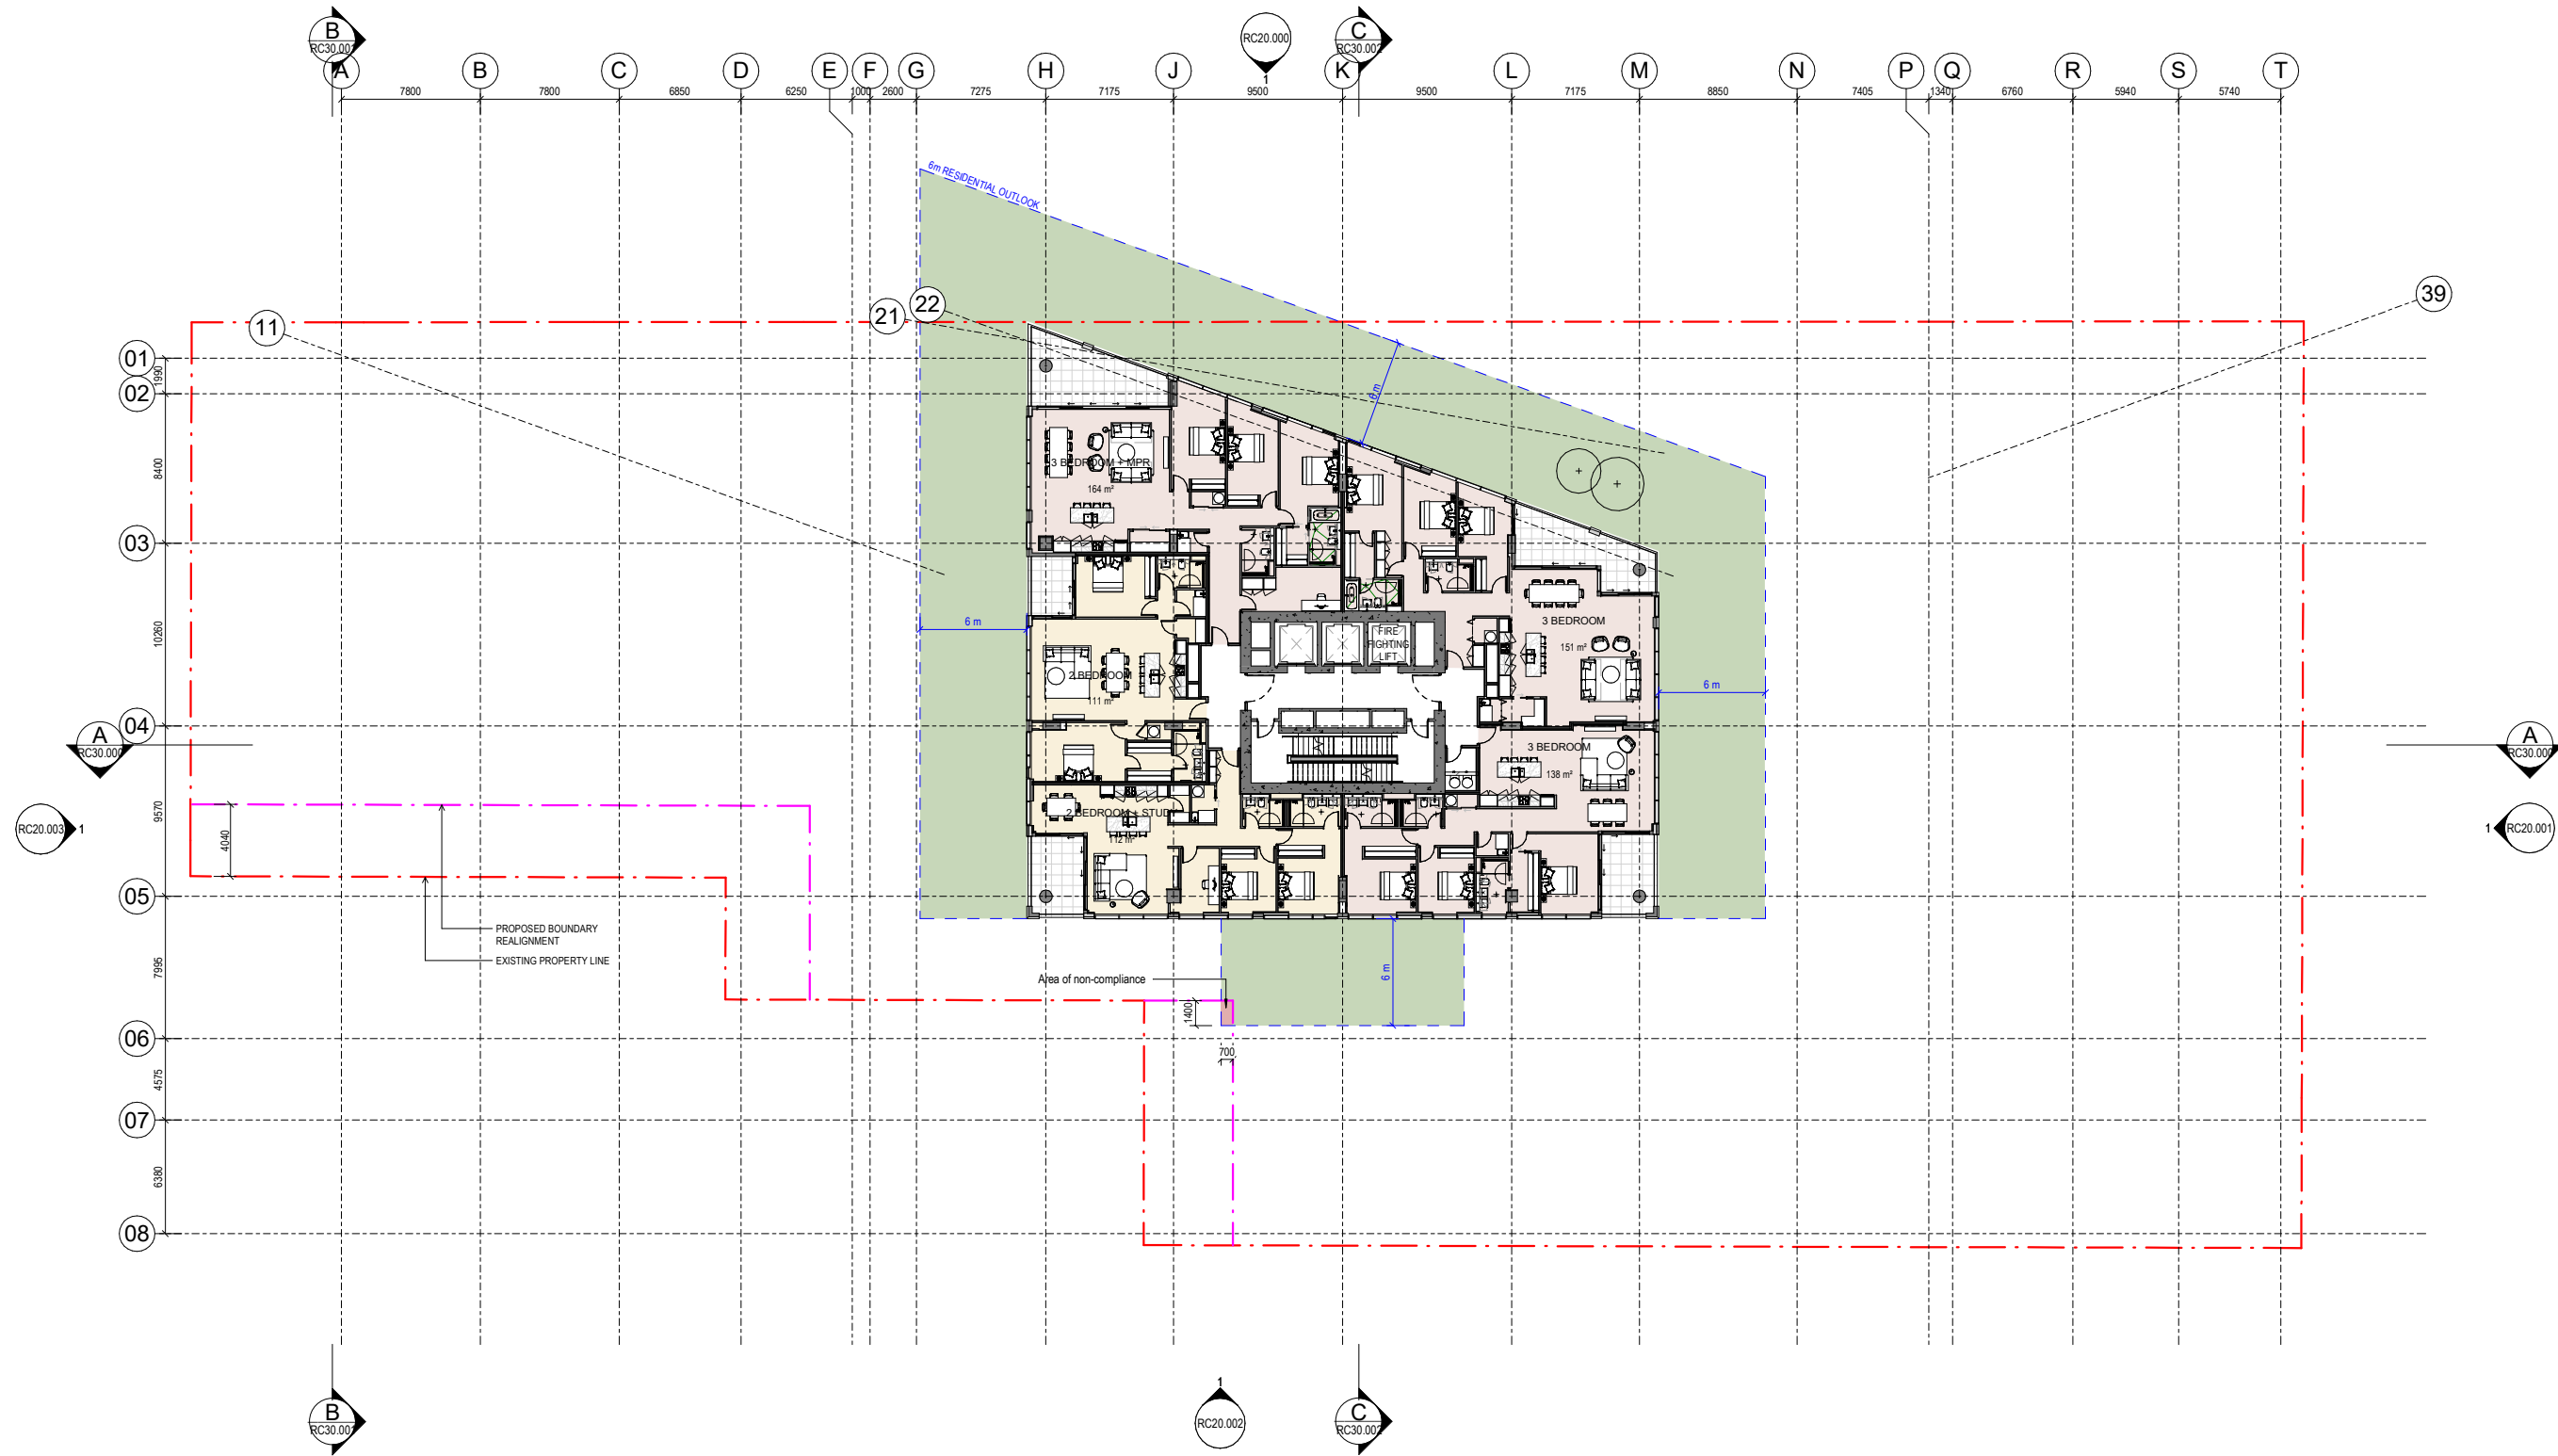

LEVEL 17-21 FLOOR PLAN RC OUTLOOK

1:200

All dimension to be verified on site before producing shop drawings or commencing any work. Do not scale. The copyright of this drawing remains with Warren and Mahoney Living New Zealand Ltd.


Revisions

A 23/07/2026 RESOURCE
CONSENT -
OUTLOOK

Notes

- Compliant Outlook
- Non-compliant Outlook

ORIGINAL DRAWING IN COLOUR

 

Consultants

AECOM
Project Manager
ROBERT BIRD GROUP
Structural Engineer
NDY
Mechanical Engineer
JENSEN HUGHES
Fire Engineer
NDY
Electrical Engineer

Client

WESTHAVEN RESIDENTIAL
LIMITED PARTNERSHIP

Warren and Mahoney Living
New Zealand Ltd

Ground Floor, Mason Bros.
139 Pakenham Street West
Wynyard Quarter
Auckland 1010
New Zealand
Phone + 64 9 309 4894

Registered Architects and Designers
www.warrenandmahoney.com

Project Title

188 BEAUMONT
STREET
WYNYARD QUARTER

Drawing Title

LEVEL 22 -
OUTLOOK SPACE

Drawing Status

PRELIMINARY
DESIGN
Drawing Details


Scale As indicated @ A1
Date 23/07/2026 4:01:21 pm
Job No 10442
Drawn WAM
Checked WAM

Drawing No

RC05.122

Revision

(A)

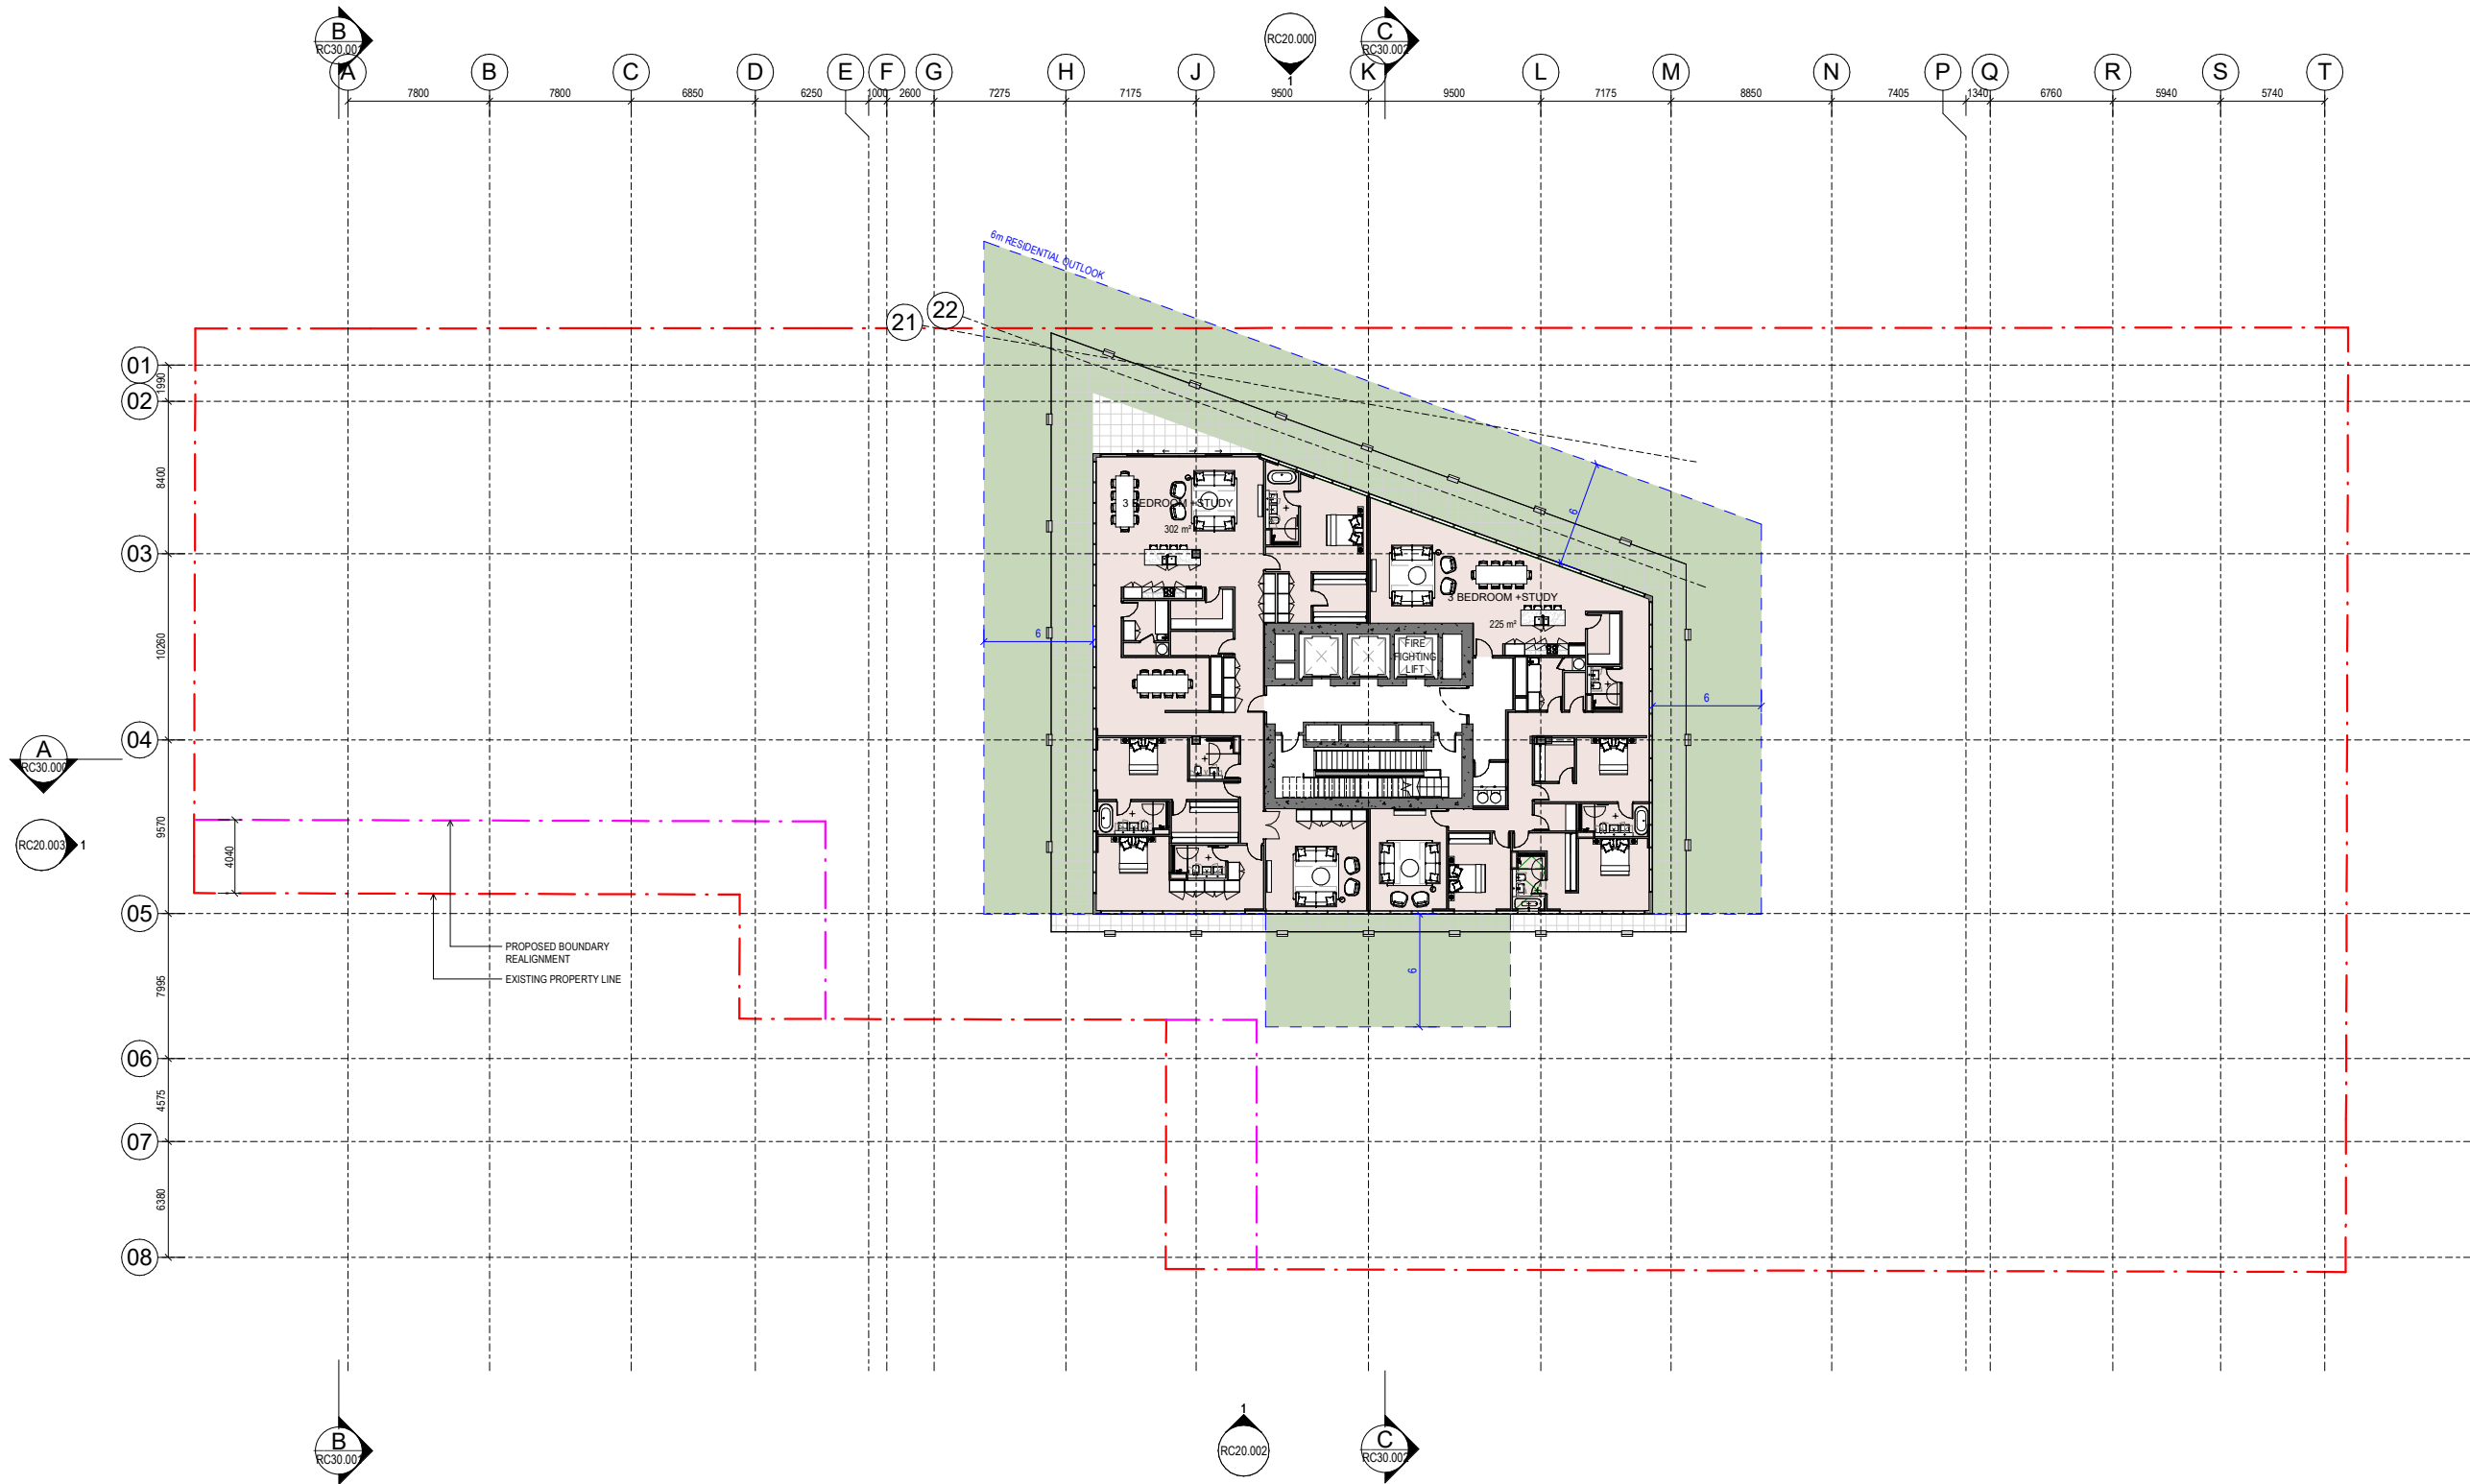


LEVEL 22 (PENTHOUSE) FLOOR PLAN RC OUTLOOK

1:200

Revisions

A	06/03/2026	RESOURCE CONSENT
B	23/07/2026	RESOURCE CONSENT - OUTLOOK

Notes

 

Consultants

AECOM
Project Manager
ROBERT BIRD GROUP
Structural Engineer
NDY
Mechanical Engineer
JENSEN HUGHES
Fire Engineer
NDY
Electrical Engineer

Client

WESTHAVEN RESIDENTIAL
LIMITED PARTNERSHIP

Warren and Mahoney Living
New Zealand Ltd

Ground Floor, Mason Bros.
139 Pakenham Street West
Wynyard Quarter
Auckland 1010
New Zealand
Phone + 64 9 309 4894

Registered Architects and Designers
www.warrenandmahoney.com

Project Title

188 BEAUMONT
STREET
WYNYARD QUARTER

Drawing Title

LEVEL 02 OUTLOOK
SPACE

Drawing Status

PRELIMINARY
DESIGN
Drawing Details


Scale 1 : 200@ A1
Date 3/08/2026 2:49:41 pm
Job No 10442
Drawn WAM
Checked WAM

Drawing No

RC05.102

Revision

(B)

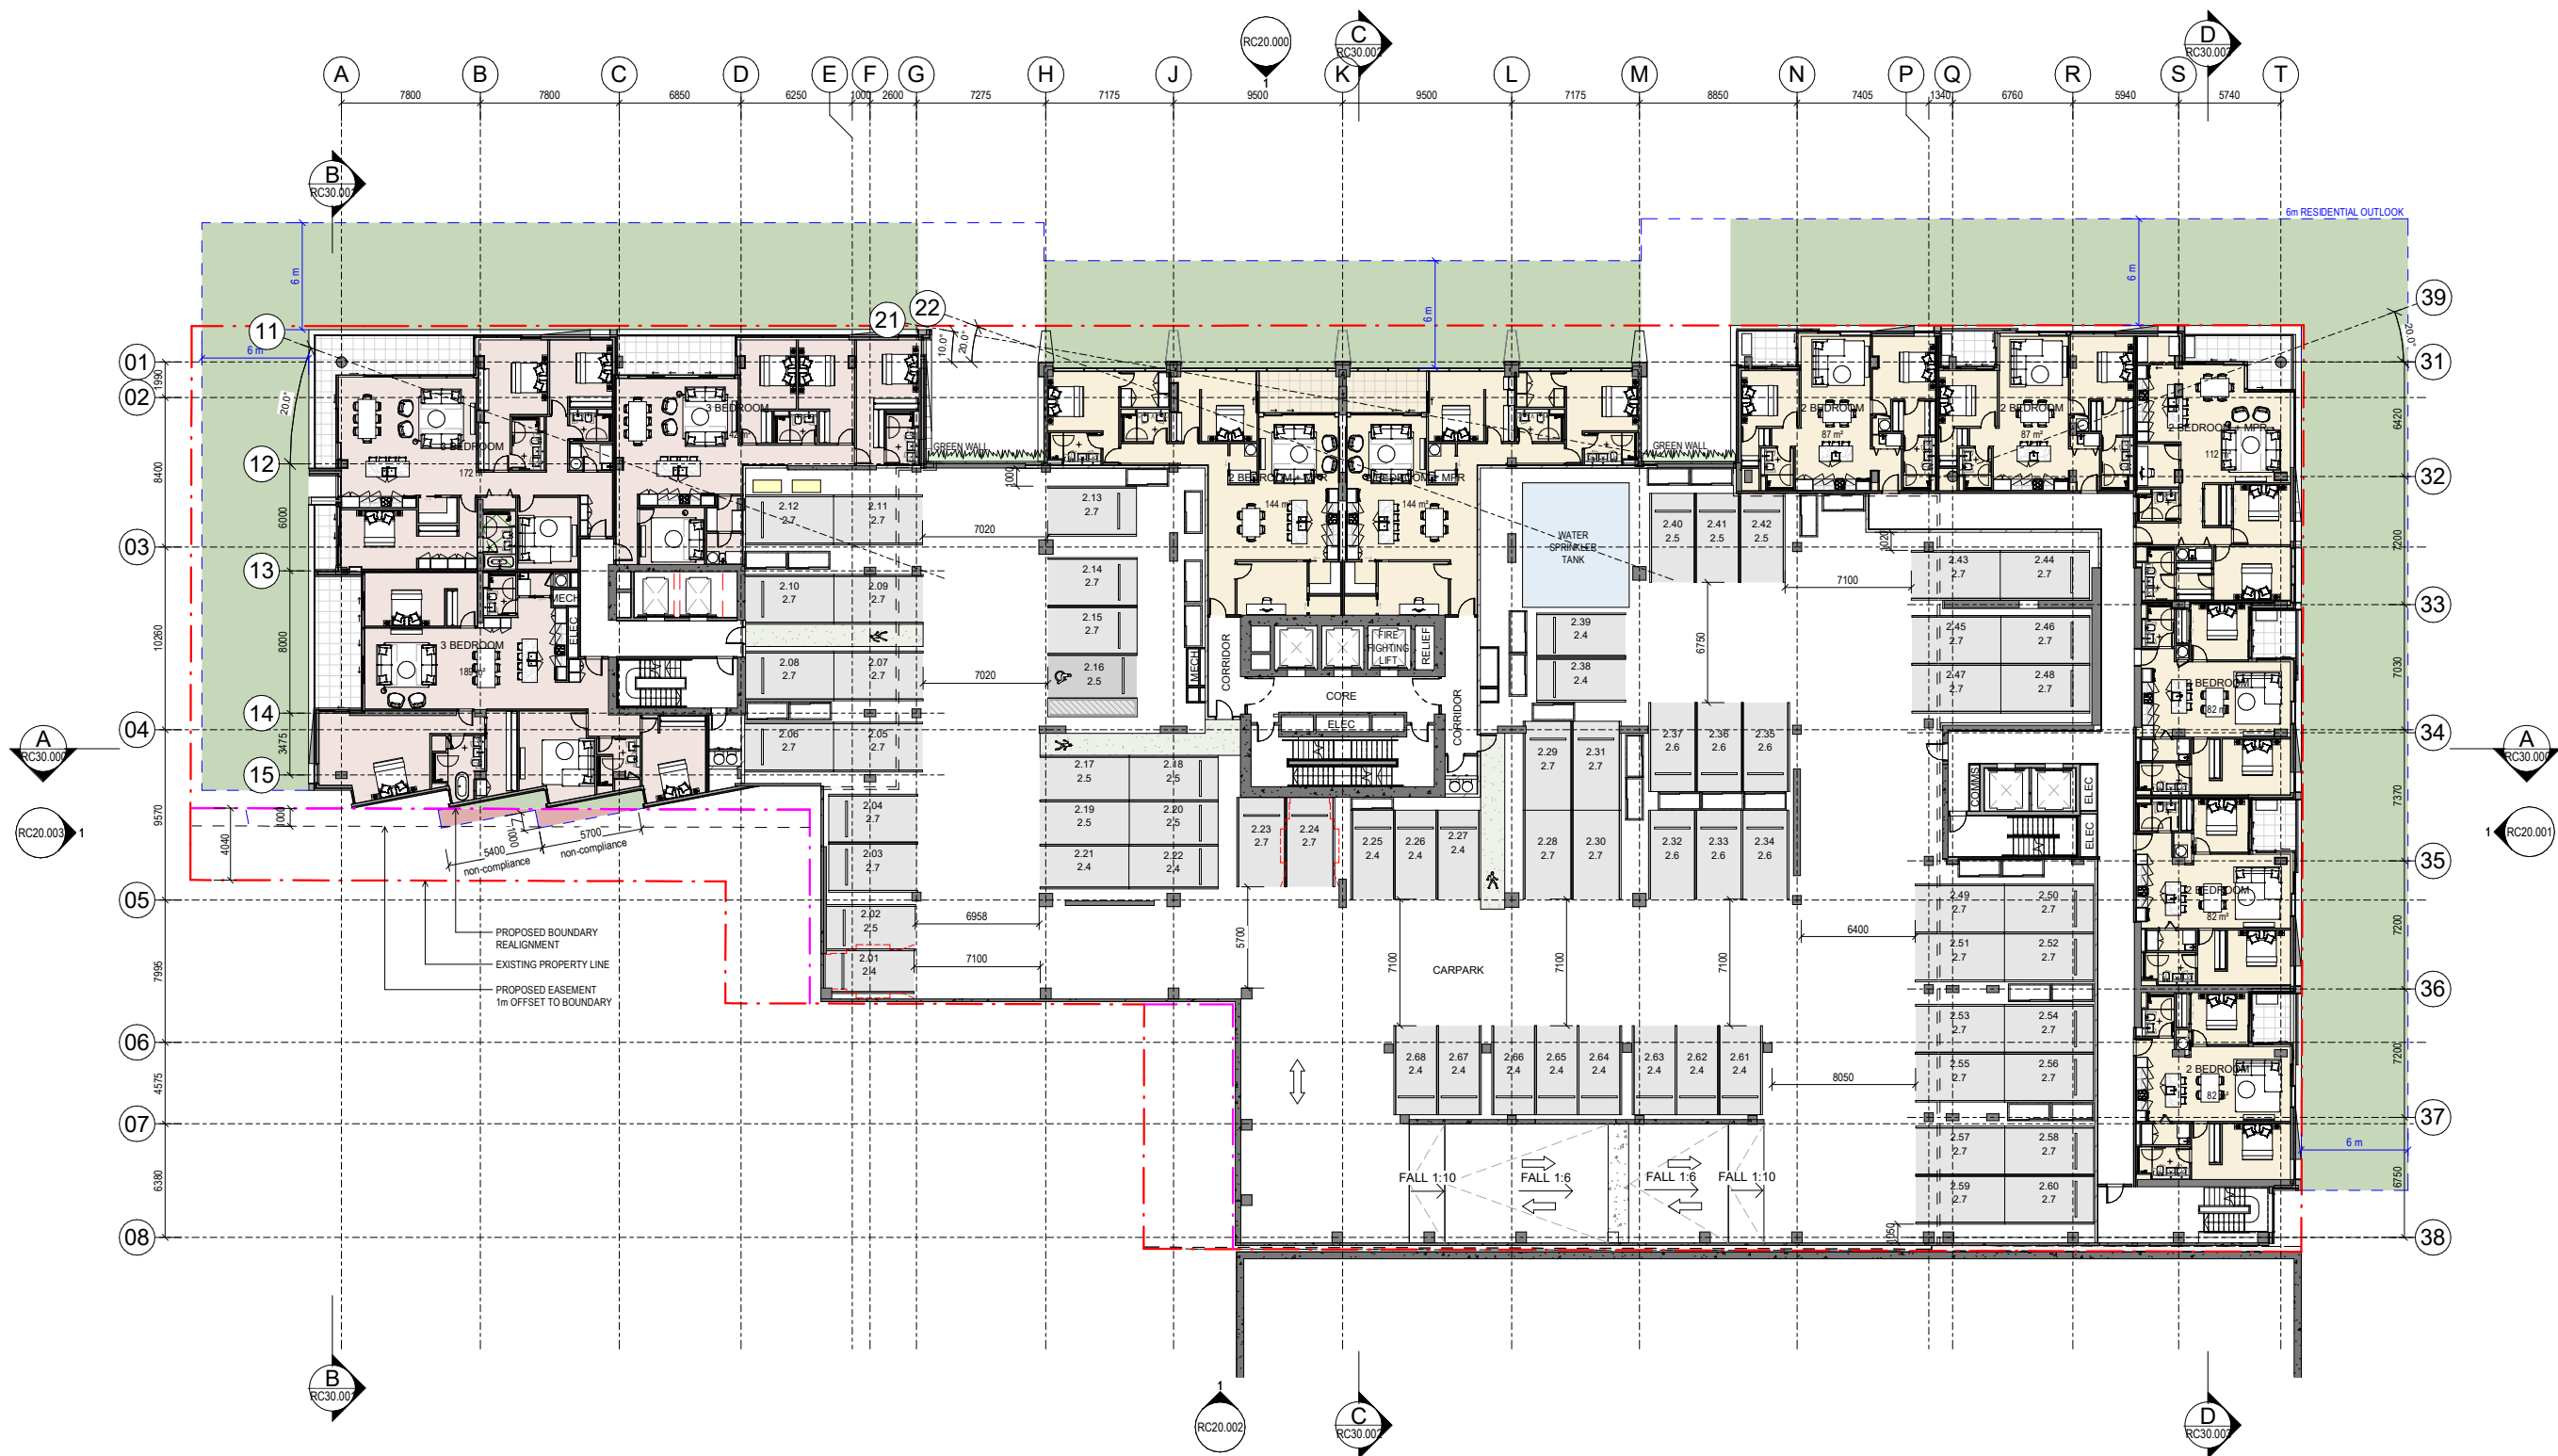

LEVEL 02 FLOOR PLAN RC OUTLOOK

1 : 200