




- GENERAL NOTES:
- A. THE PLAN IS BASED ON INFORMATION PROVIDED ON BEHALF OF/ BY THE CLIENT.
 - B. INTENDED SOLELY FOR THE USE OF THE CLIENT IN ACCORDANCE WITH THE AGREED SCOPE OF WORKS.
 - C. INFORMATION CONTAINED WITHIN THIS DRAWING IS THE SOLE COPYRIGHT OF NOVO GROUP AND IS NOT TO BE REPRODUCED WITHOUT THEIR PERMISSION.

C	28/07/2026	FOR INFORMATION
B	27/07/2026	FOR INFORMATION
A	21/07/2026	FOR INFORMATION
REV	DATE	STATUS

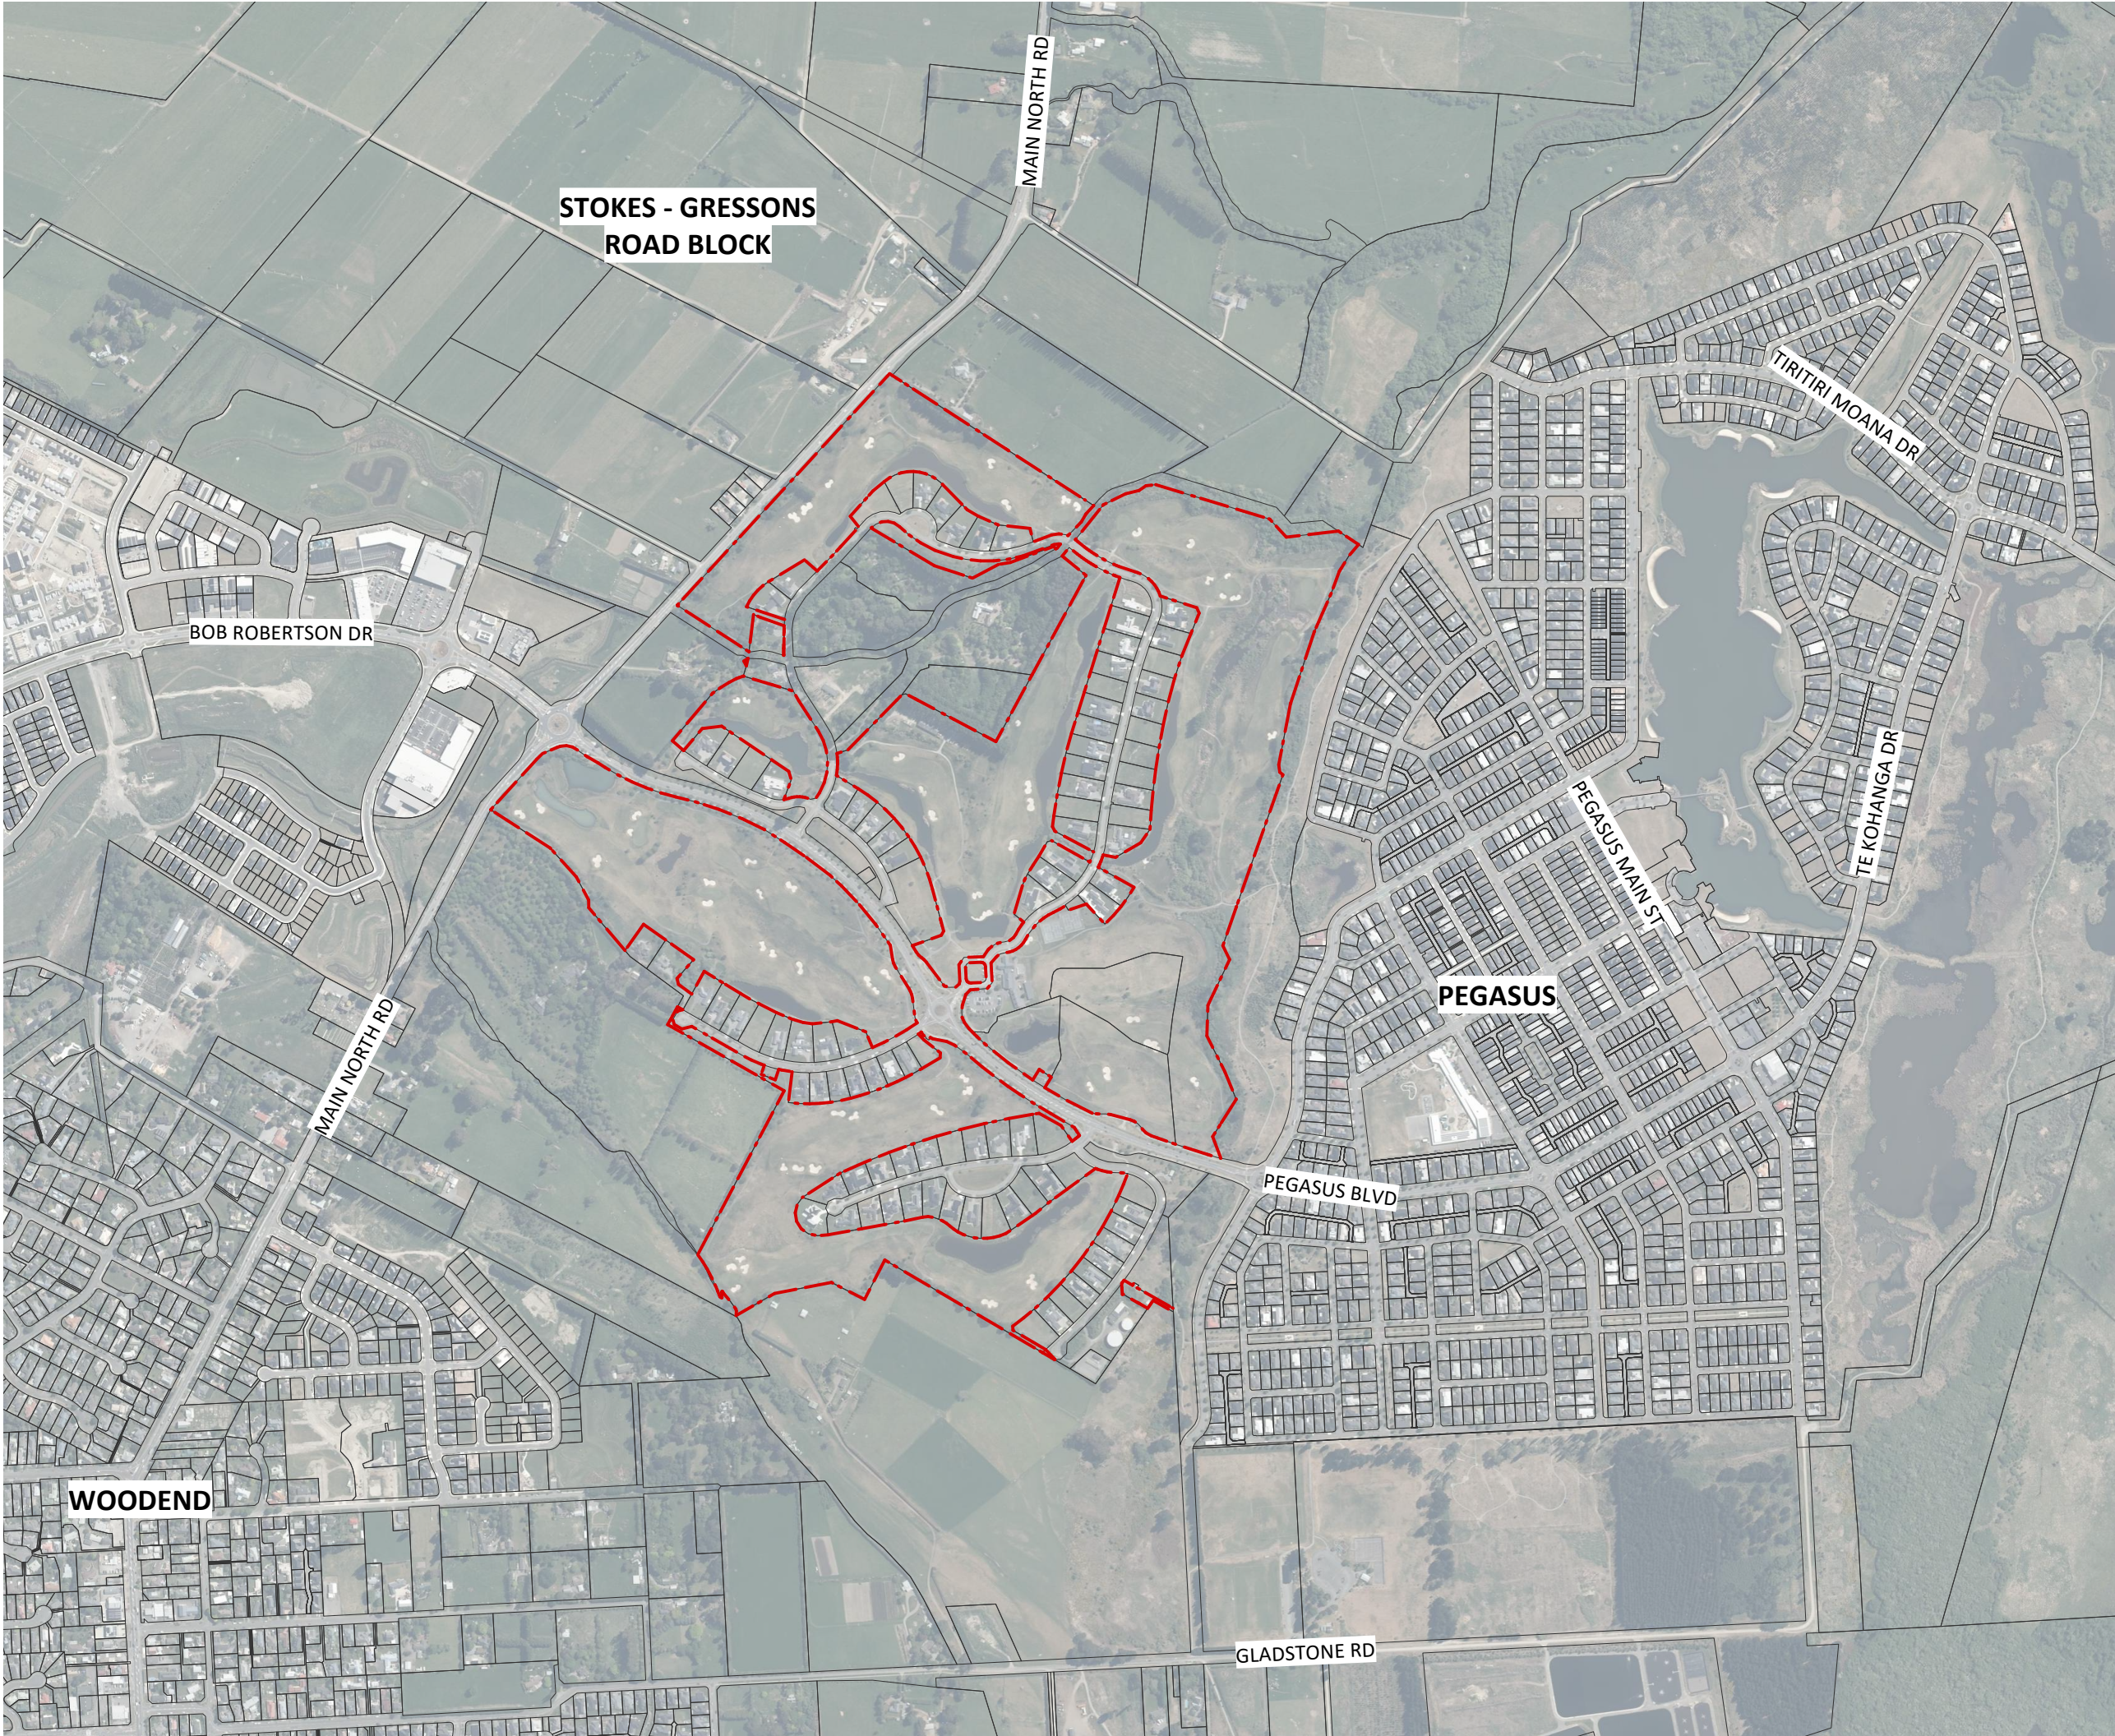

DRAWING
SITE PLAN

PROJECT
PEGASUS WEST DEVELOPMENT

CLIENT
WOLFBROOK

PROJECT NO. 0707334	DRAWN OC
SCALE 1:10000	SHEET SIZE ISO A3
SHEET NO. LA_001	REVISION NO. C
STATUS FOR INFORMATION	

