




Draft Recourse Consent Landscape Package for

Unity Developments

Ashbourne Development, Matamata

Drawing Number:	Drawing Description:	Drawing Issue Date:
2149/ 01	- Site Context & Local Character	28/05/25
2149/ 02	- Landscape Principles	28/05/25
2149/ 03	- Neighbourhood Character Plan	28/05/25
2149/ 04	- Cultural Identity	28/05/25
2149/ 05	- Cultural Framework	28/05/25
2149/ 06	- Overall Site Plan	28/05/25
2149/ 07	- Sheet Location Plans	28/05/25
2149/ 08 - 13	- Streetscape Landscape Plans 01 - 07	28/05/25
2149/ 14	- Typical Road Cross Sections	28/05/25
2149/ 15 - 16	- Typical SW Basin Cross Sections A-A & B-B	28/05/25
2149/ 17	- Streetscape Soft & Hard Palette	28/05/25
2149/ 18 - 22	- Commercial / Residential Node & Open Space Plans 01 - 03 (OPTION A & B)	28/05/25
2149/ 23 - 24	- Commercial & Open Space Hard & Soft Palette 01 & 02	28/05/25
2149/ 25 - 27	- Greenway Plans 01 - 03	28/05/25
2149/ 28	- Typical Greenway Section	28/05/25
2149/ 29 - 31	- Greenway Soft Palette 01 - 03	28/05/25
2149/ 32	- Details	28/05/25

greenwoodassociates.co.nz

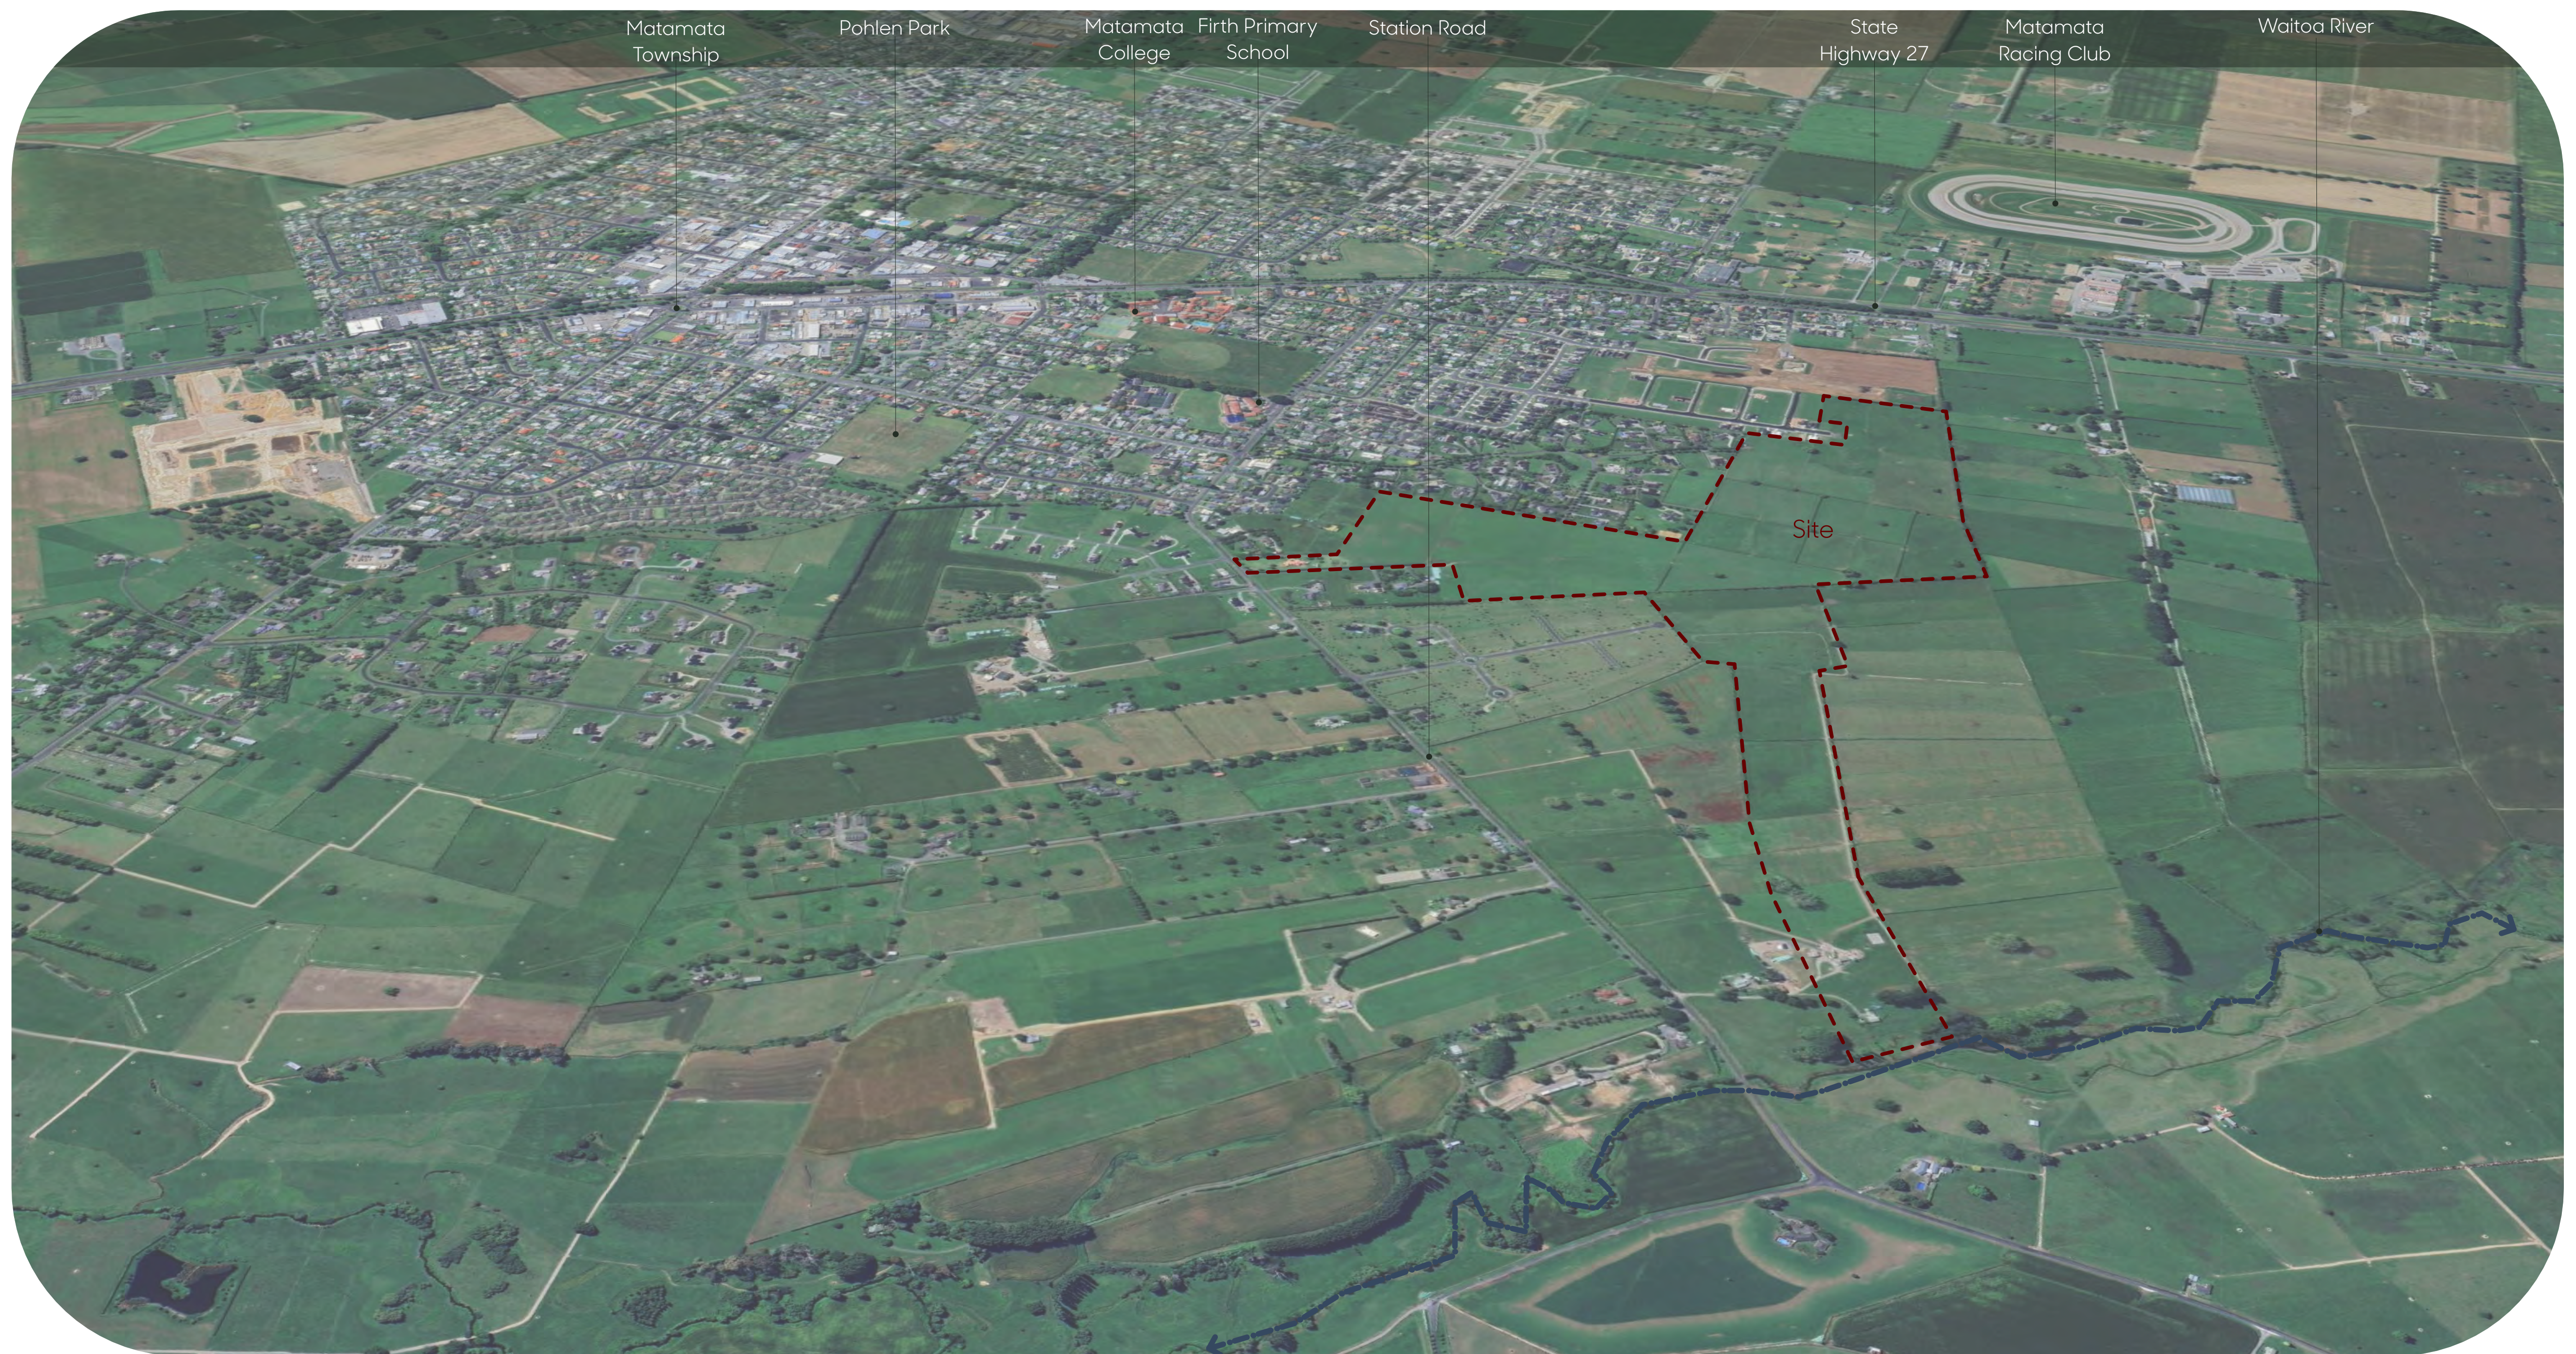

Neighbouring Residential Development



Neighbouring Residential Development



Station Road



Station Road



Station Road



Station Road



Within Site viewing East



Within Site viewing West