


SITE LOCATION MAP: WELLINGTON INTERNATIONAL AIRPORT SOUTHERN SEAWALL RENEWAL PROJECT AREA



PROJECT MAP: WELLINGTON INTERNATIONAL AIRPORT SOUTHERN SEAWALL RENEWAL PROJECT AREA

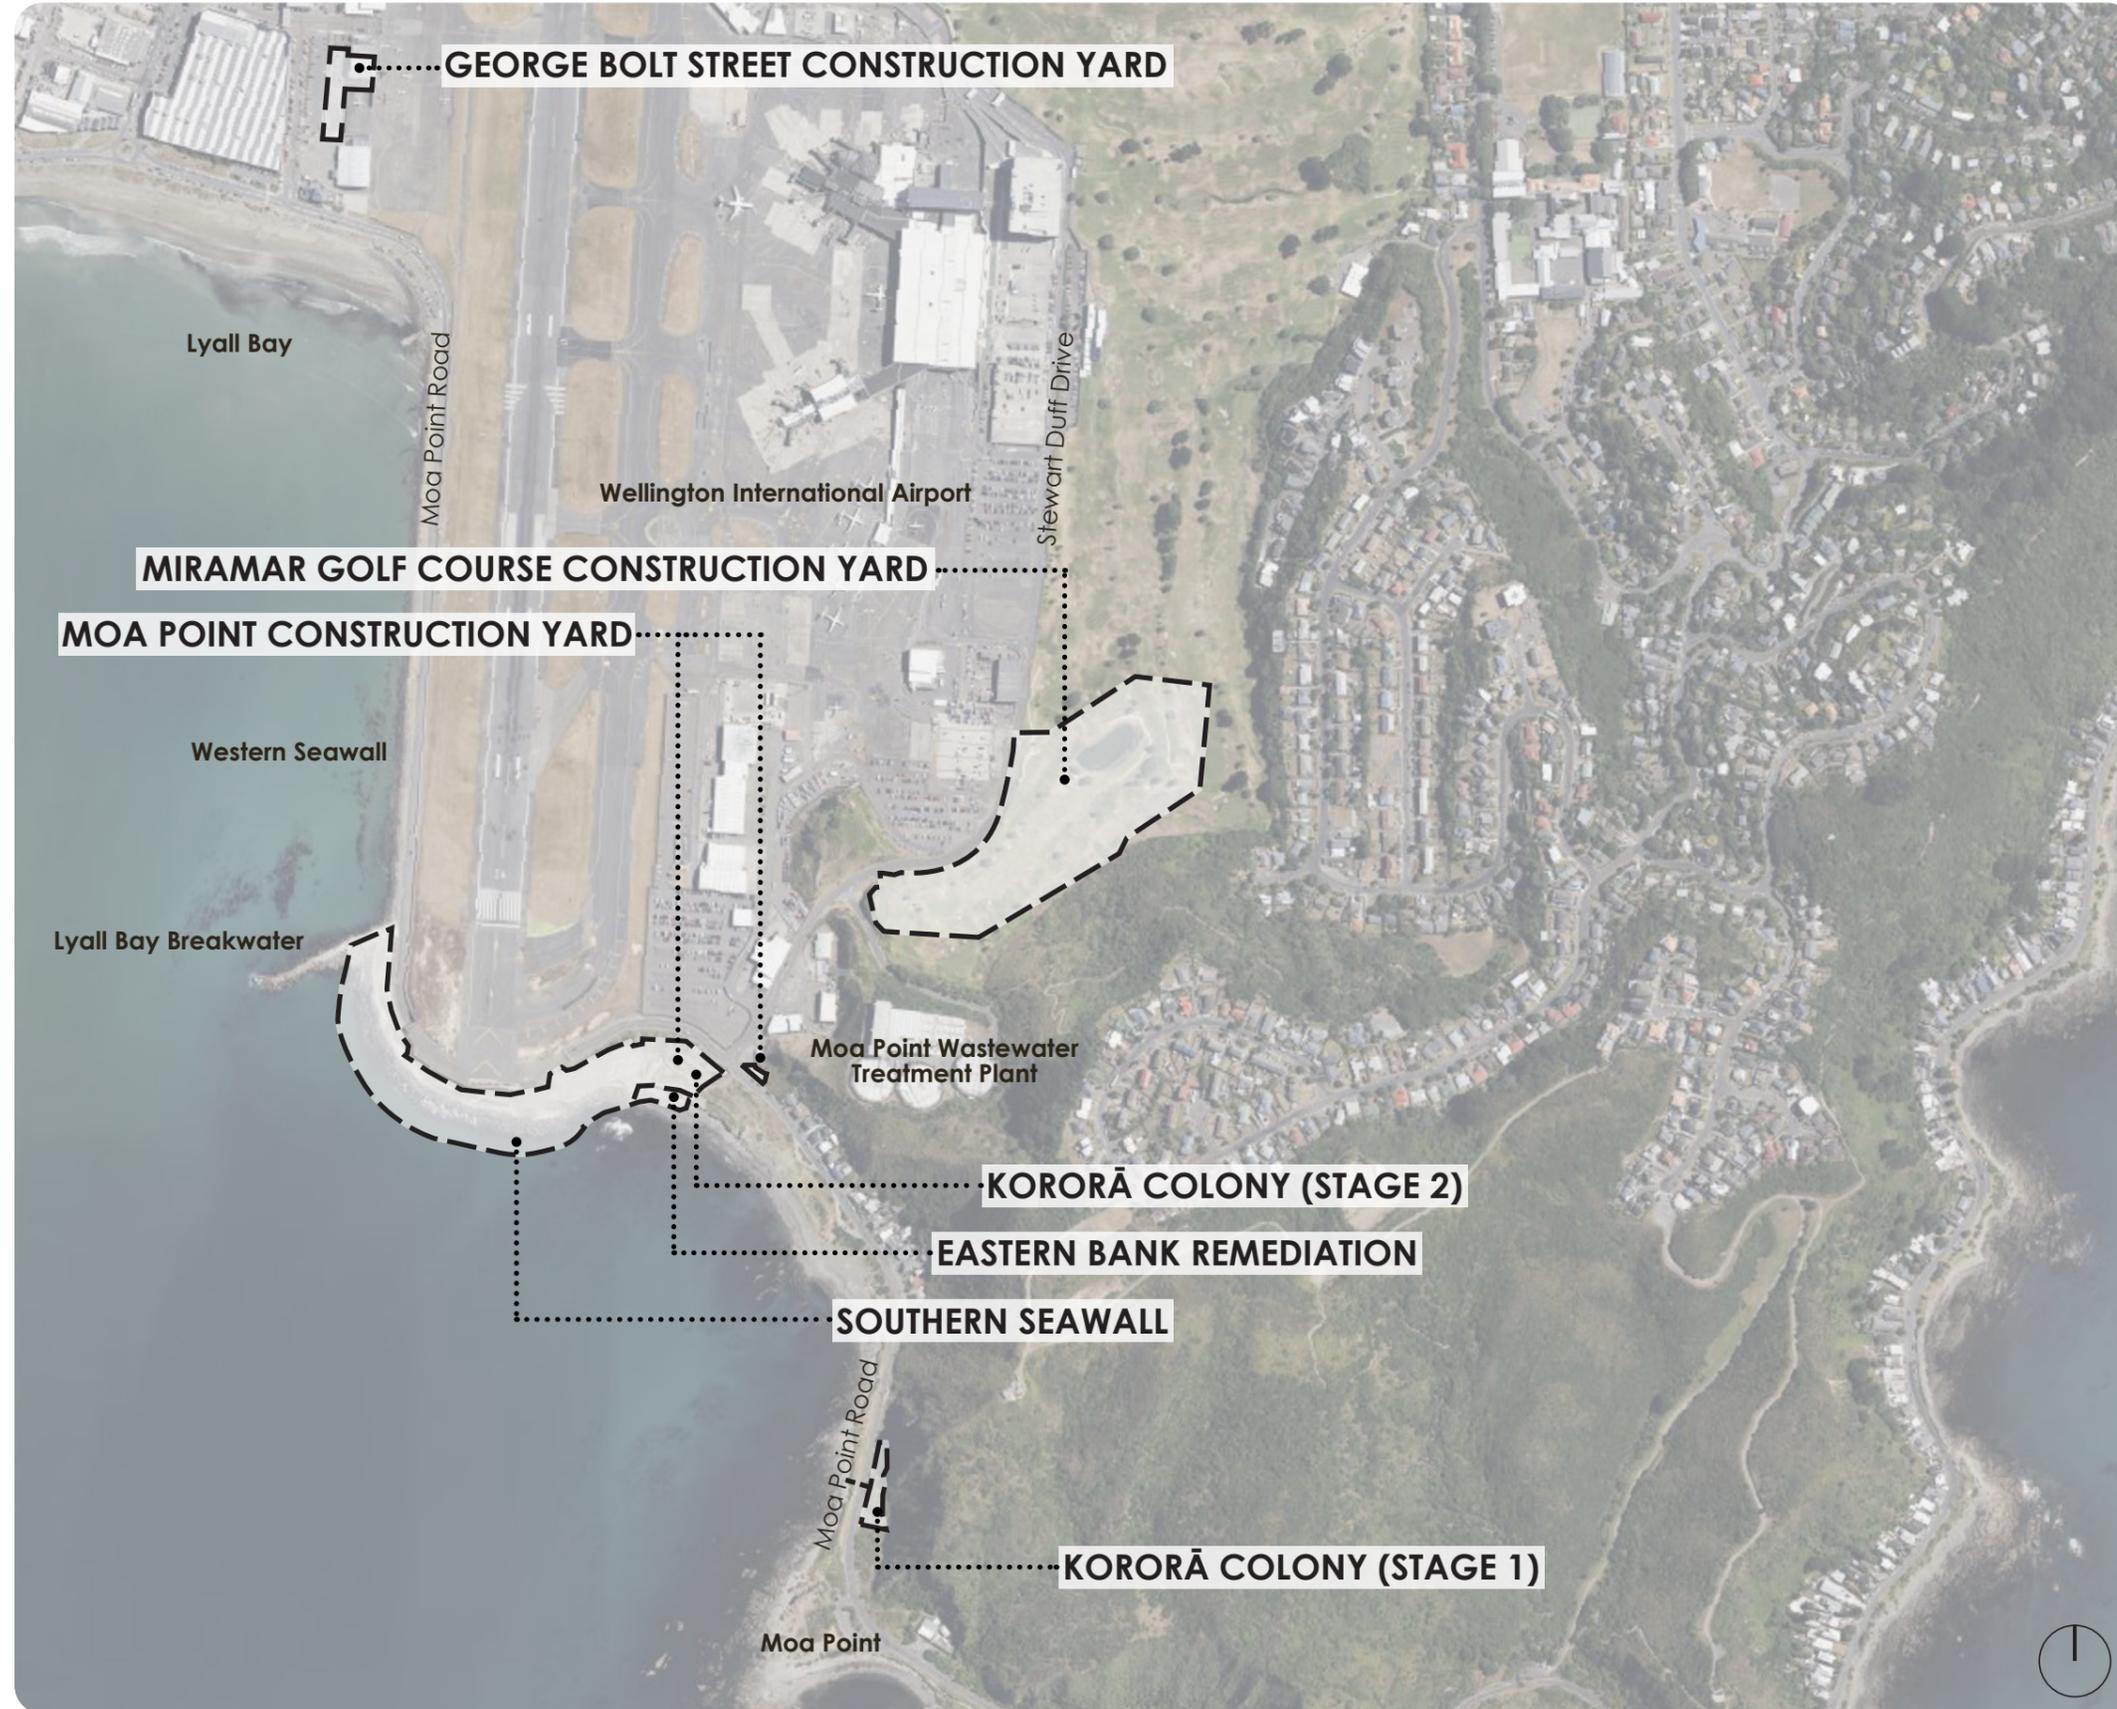

KEY:
 Project Area

Note: Plans prepared for co-ordination purposes only. Refer to technical documentation for scope and extent of works.



SITE PLAN
Scale: NTS

PROJECT MAP: MIRAMAR GOLF COURSE CONSTRUCTION YARD



KEY:

 Miramar Golf Course Construction Yard

Note: Plans prepared for co-ordination purposes only. Refer to technical documentation for scope and extent of works.



SITE PLAN
Scale: NTS

LOCATION PLAN

PROJECT MAP: GEORGE BOLT STREET CONSTRUCTION YARD



KEY:

 George Bolt Street Construction Yard


Note: Plans prepared for co-ordination purposes only. Refer to technical documentation for scope and extent of works.



SITE PLAN
Scale: NTS

LOCATION PLAN


PROJECT MAP: MOA POINT CONSTRUCTION YARD AND SOUTHERN SEAWALL

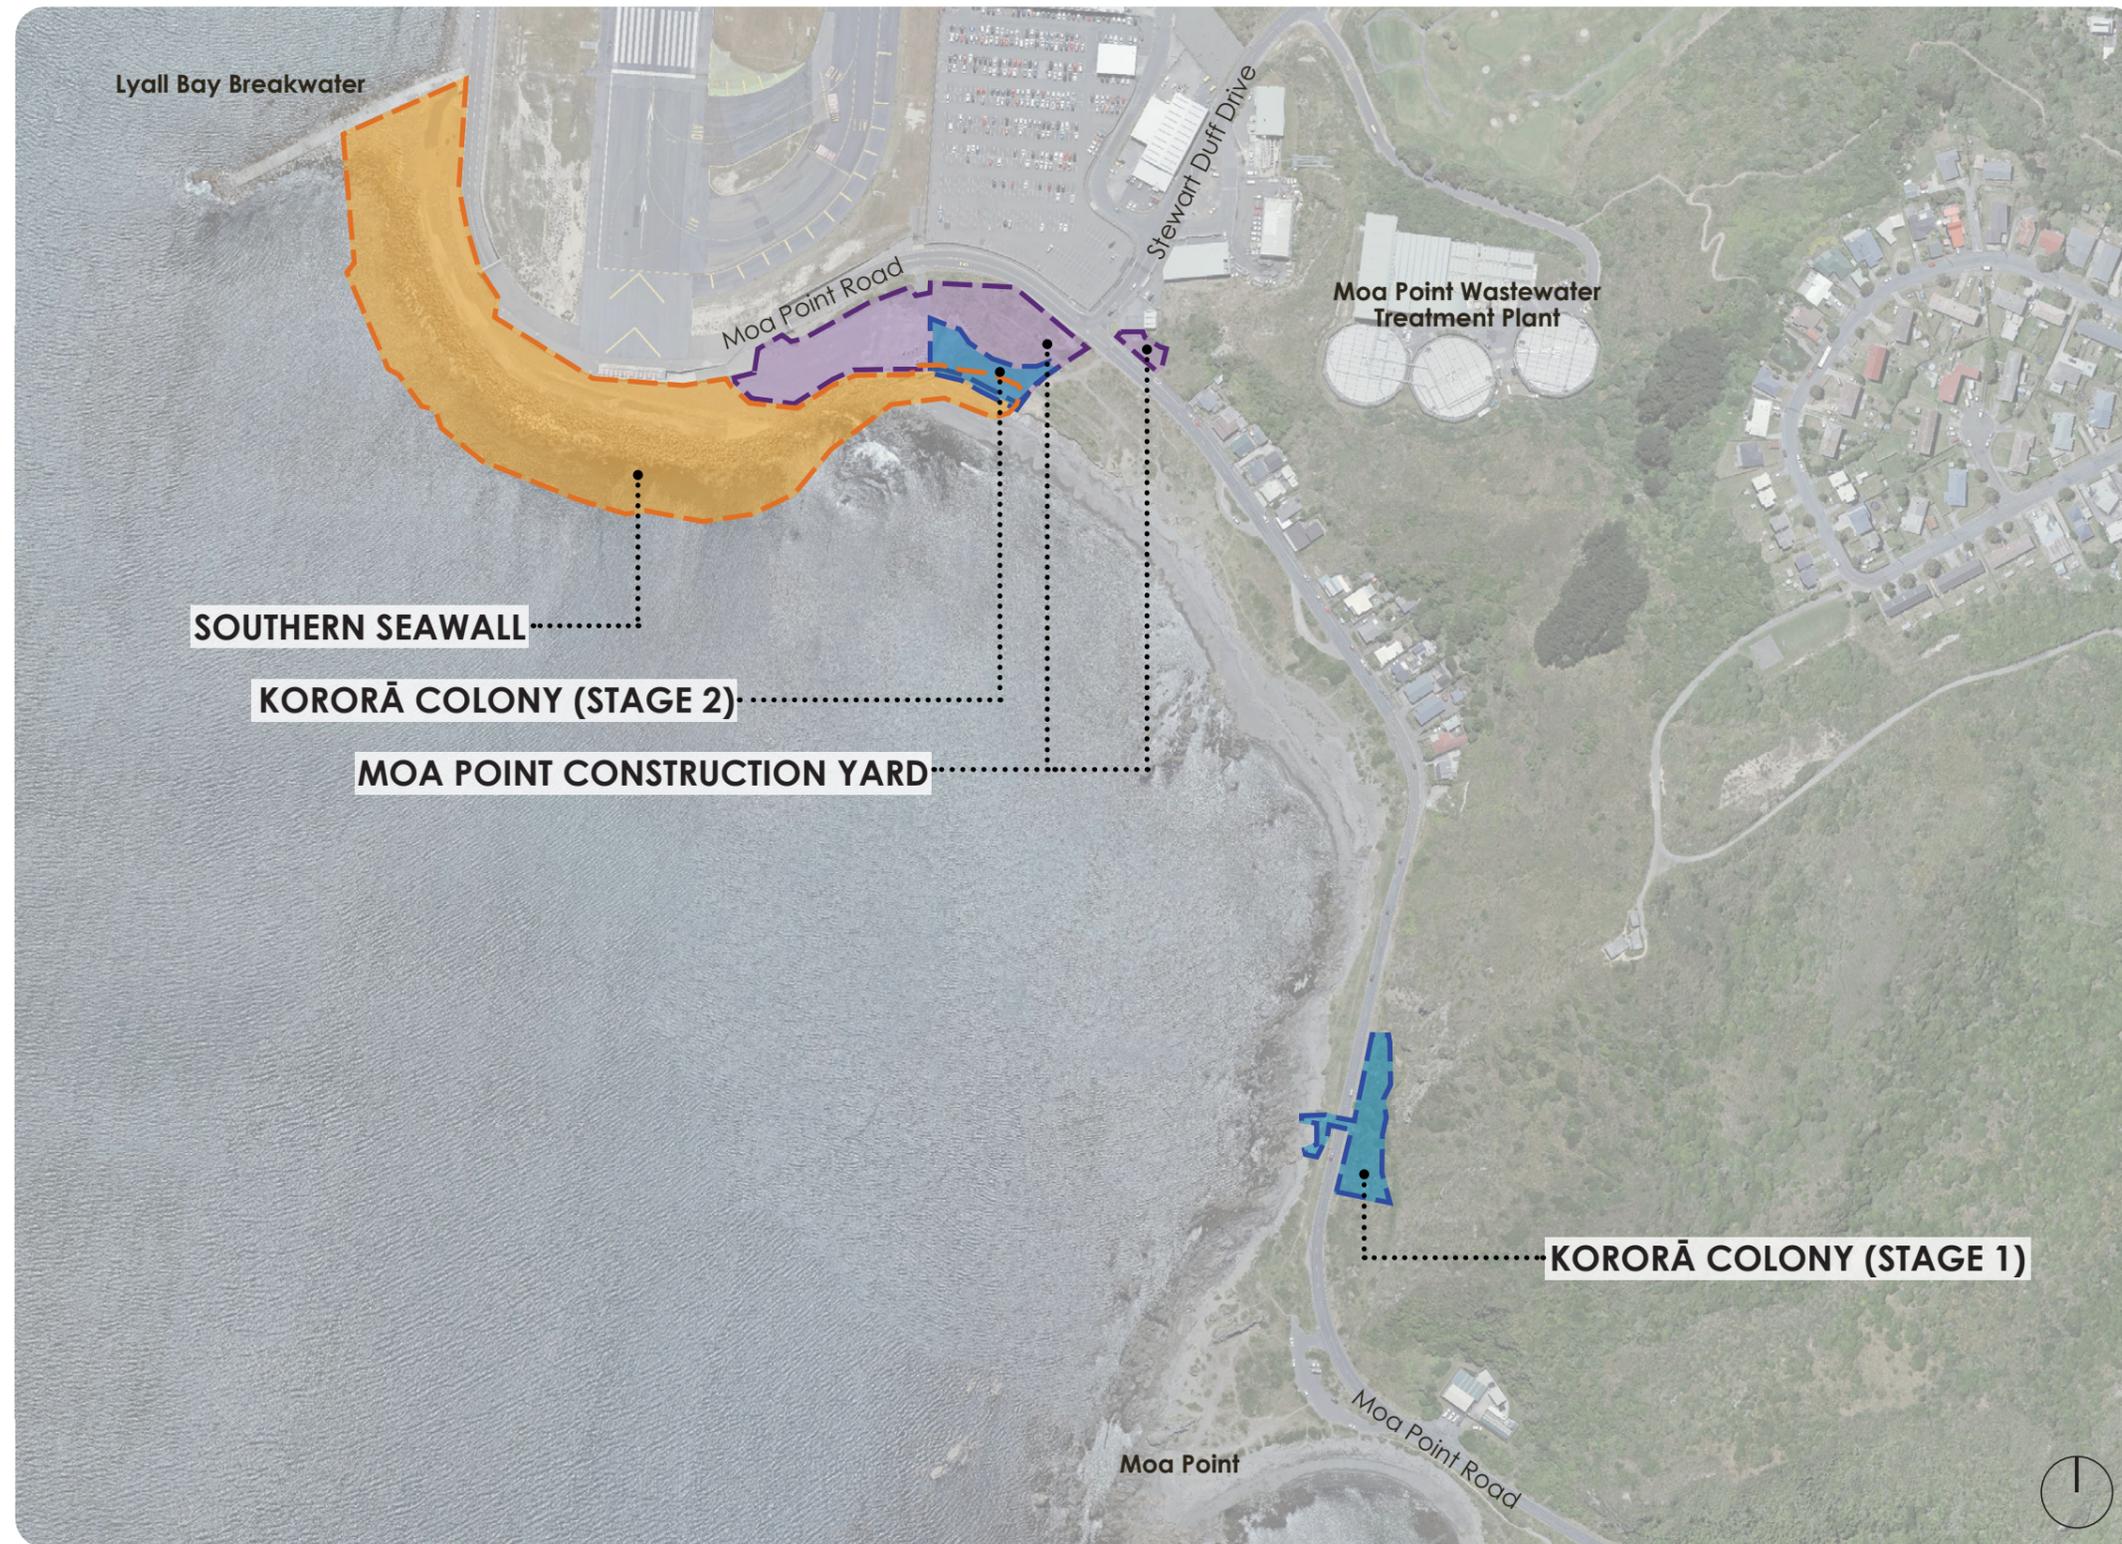

KEY:

- Southern Seawall
- Moa Point Construction Yard
- Kororā Colony (Stages 1+2)


Note: Plans prepared for co-ordination purposes only. Refer to technical documentation for scope and extent of works.

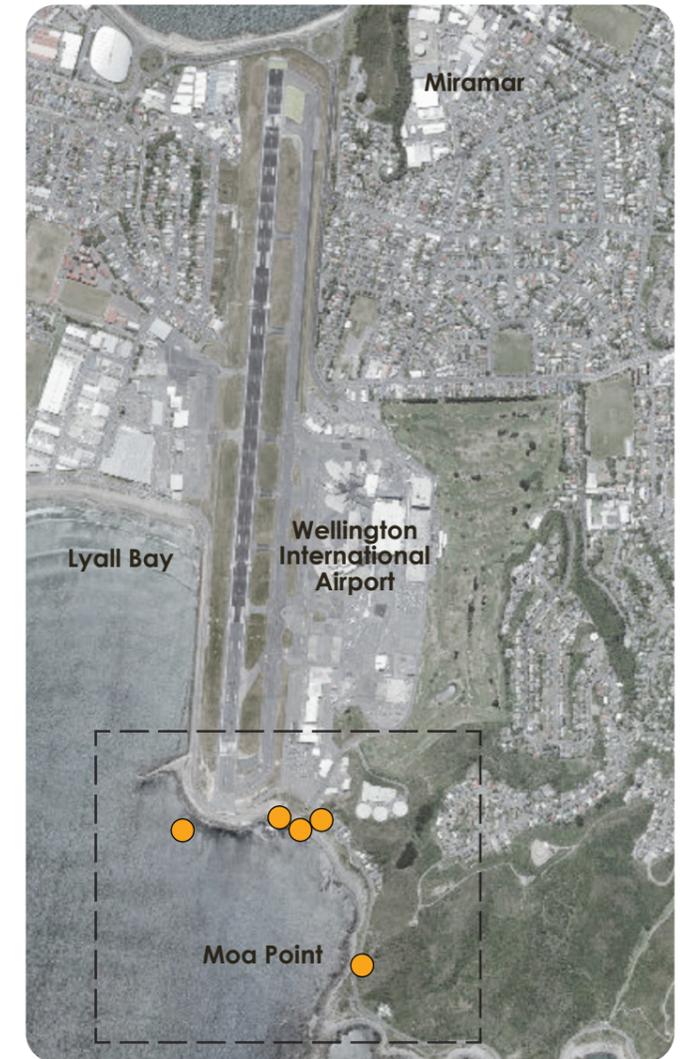

SITE PLAN
Scale: NTS

LOCATION PLAN

PROJECT MAP: SOUTHERN SEAWALL

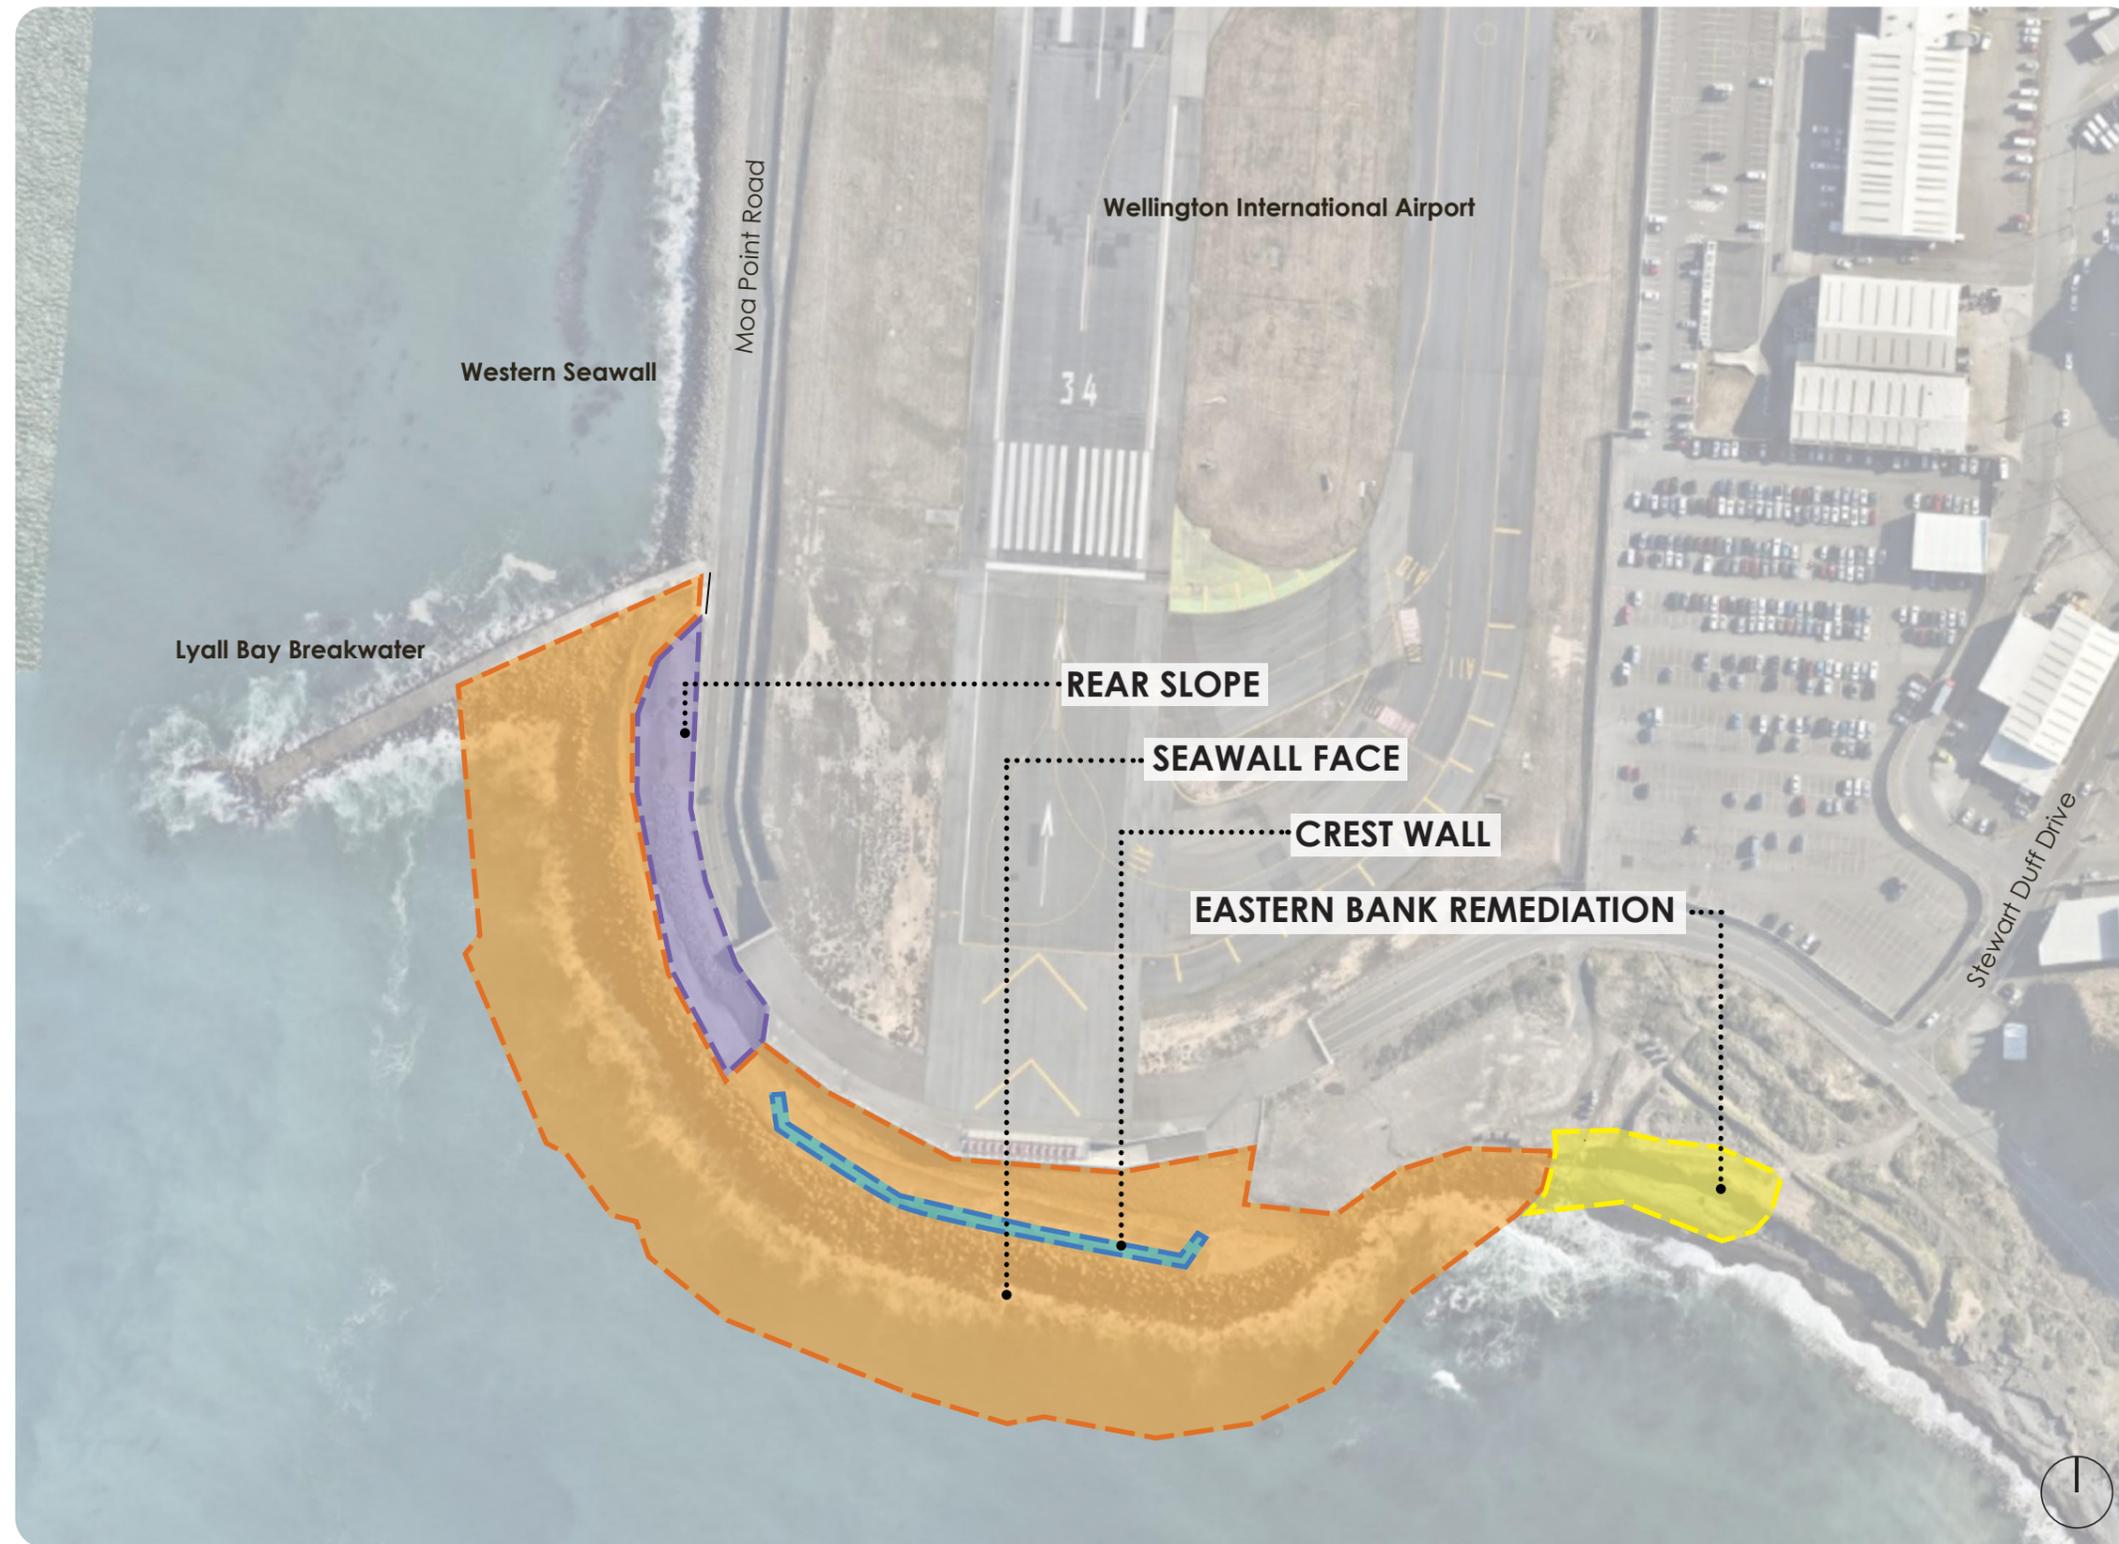

KEY:

- Rear Slope
- Crest Wall
- Seawall Face
- Eastern Bank Remediation

Note: Plans prepared for co-ordination purposes only. Refer to technical documentation for scope and extent of works.



SITE PLAN
Scale: NTS

LOCATION PLAN