

Appendix B – Master Plans



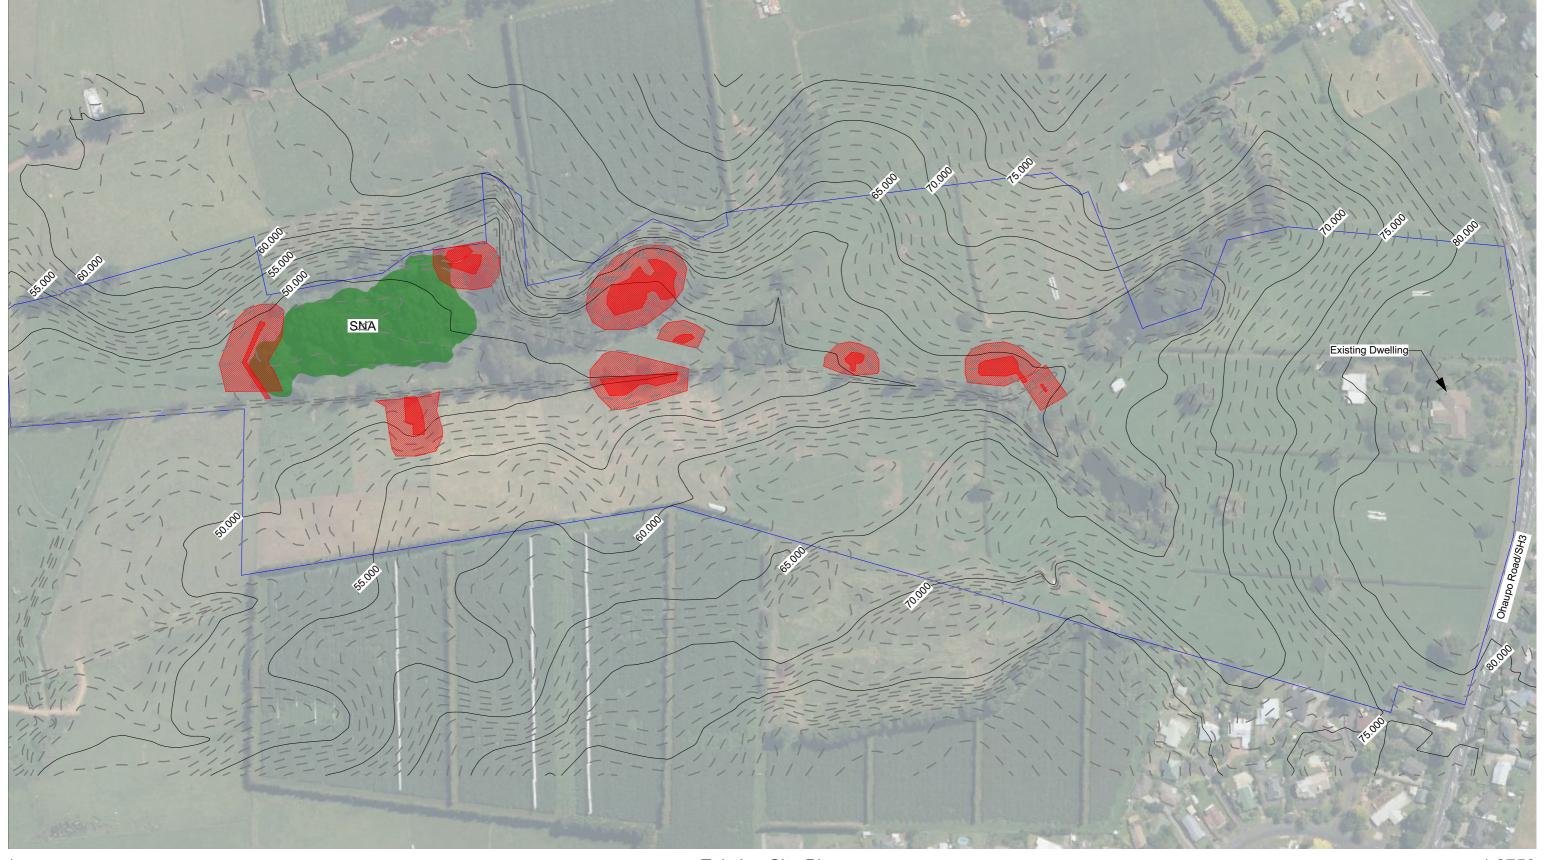

Existing Site Plan 1:2750

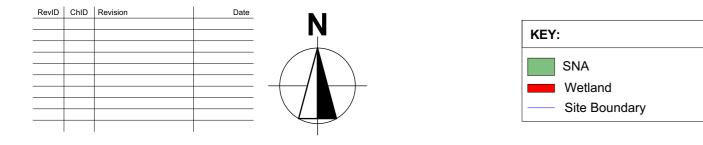

Te Awamutu Developments

2025 Ohaupo Road, Te Awamutu 3800

B&L Issue ISSUE

Title Exisitng Site Plan


Date 23/04/2025 Scale 1:2750, 1:500 @A3

	PACIFIC ENVIRONMENTS ARCHITECTS
1 H	ARCHITECTS

P.O. Box 8807 Symonds St, Auckland, NZ Ph (09)308-0070 Email:info@penzl.co.nz Client Te Awamutu Developments Limited

ref no. 25020

sheet no. revision A1100

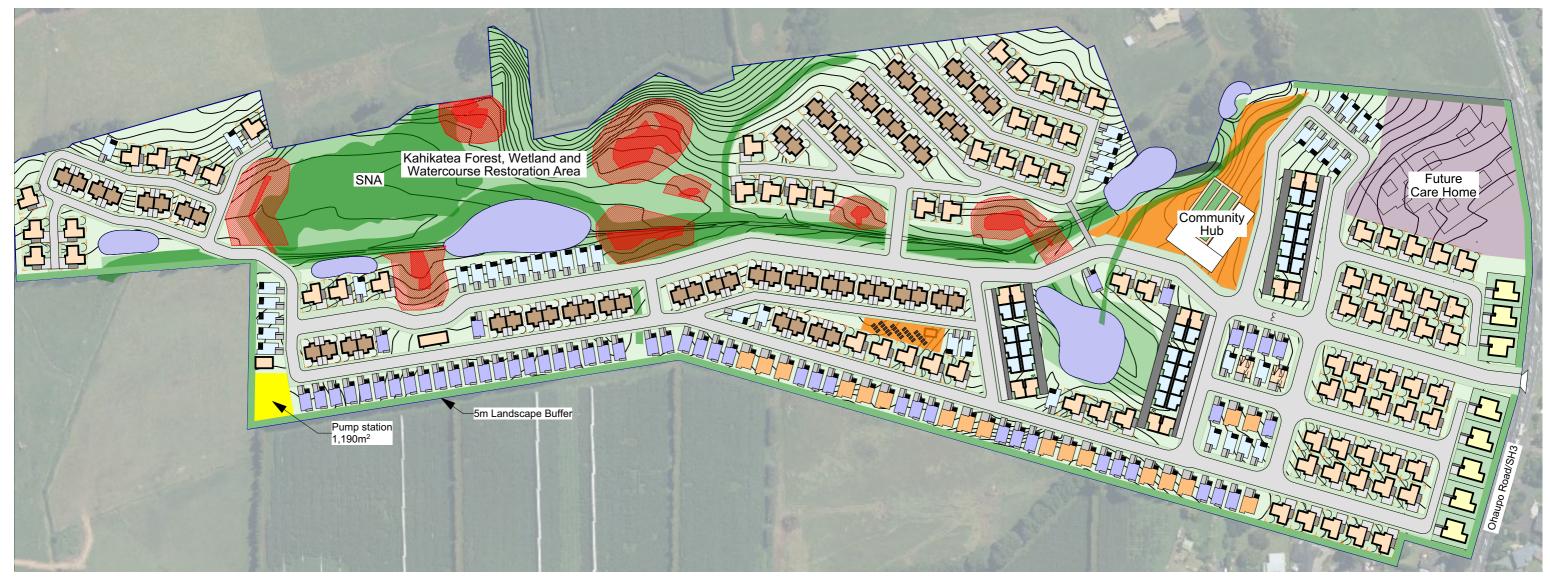


Site Plan 1:2750

KEY	:
	Kahikatea Forest, Wetland & Watercourse Restoration Area
	SNA
	Indicative Stormwater Pond
	2 Storey Duplex (4 units)
	Single Storey House
	Apartment
	Pump Station
	Community Hub, Parking & Outdoor Activities
	Future Care Home
	Proposed road layout
	Wetland
	Site Boundary

Туре	GFA	No	o. Bed	Anticipated Lot Size	No. Units
Single Storey	98m2		2	220m2	93
House	149m2		3	400m2	82
	129m2		3	288m2	20
	211m2		3	630m2	8
2 Storey Duplex					
(4 units)	114m2		2	277m2	124
Apartment Units	NA		2	94m2	56
	NA		3	113m2	24
			·	TOTAL No. Units	407
Aged Care	4,767m2		1	11,458m2	100

RevID	ChID	Revision	Date
01 - WIP		4	vvork in Progress
		-00	,
		26	
		<i>'</i> '	
1	\sim		
· VI	O,		
110			
•			

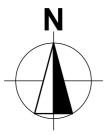

Te Awamutu Developments

2025 Ohaupo Road, Te Awamutu 3800

B&L Issue ISSUE

Title Proposed Site Plan

23/04/2025

Scale 1:2750, 1:500, 1:1.1395 @A3



P.O. Box 8807 Symonds St, Auckland, NZ Ph (09)308-0070 Email:info@penzl.co.nz Client
Te Awamutu Developments

ref no. 25020

Limited

sheet no. A1101

revision



1:2750 Site Plan

16m Carriage way width 20m Carriage way width 10m Carriage way width

RevID	ChID	Revision	Date

Te Awamutu Developments

Scale 1:2750 @A3

2025 Ohaupo Road, Te Awamutu 3800

B&L Issue ISSUE

Title Road Layout

Date 23/04/2025


Client
Te Awamutu Developments Limited

PACIFIC ENVIRONMENTS ARCHITECTS

P.O. Box 8807 Symonds St, Auckland, NZ Ph (09)308-0070 Email:info@penzl.co.nz

ref no. 25020 sheet no.

revision A1102

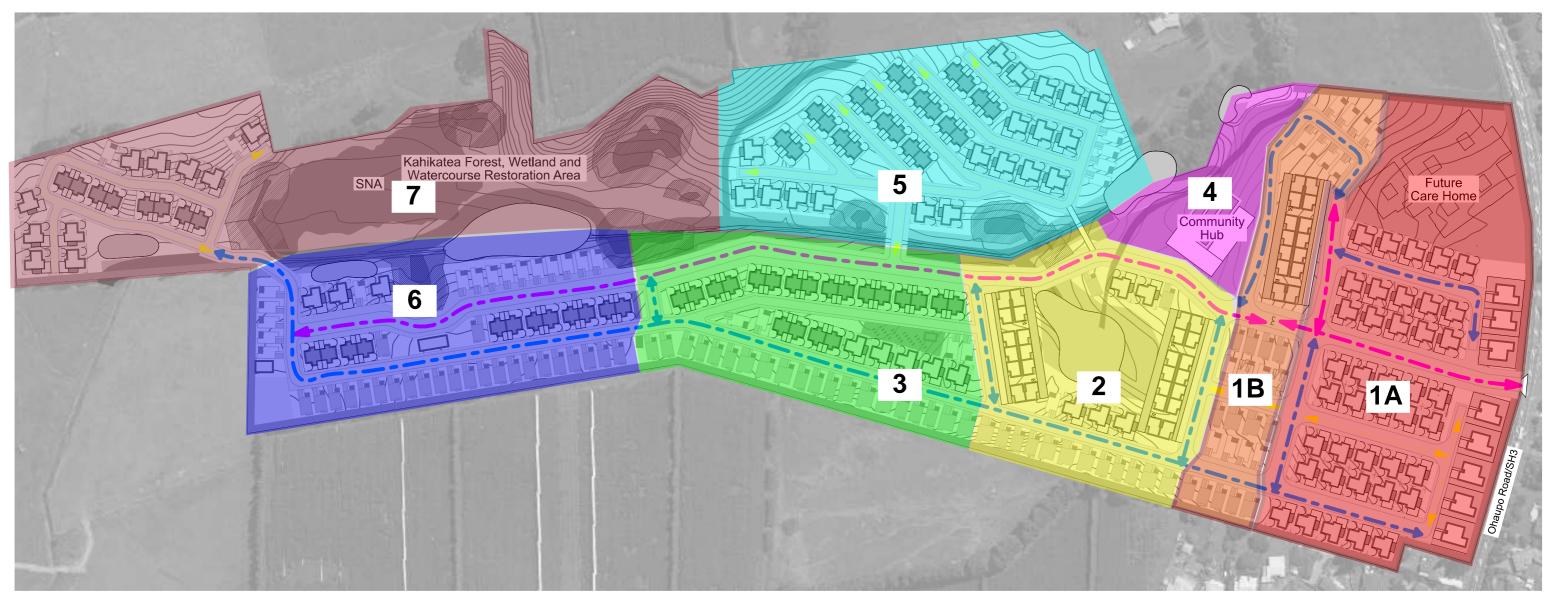

Site Plan 1:2750

16m Carriage way width 20m Carriage way width 10m Carriage way width Stage 1A Stage 4 48 Villas Community Hub 100 Bed Care Home

Stage 5 Stage 1B 23 Villas 29 Villas

44 Duplex Units (up/down) 28 Apartments

Stage 2 Stage 6 20 Villas 43 Villas

24 Duplex Units (up/down) 52 Apartments

Stage 3 Stage 7 12 Villas 29 Villas

16 Duplex Units (up/down) 40 Duplex Units (up/down)

RevID	ChID	Revision	Date

Te Awamutu Developments

2025 Ohaupo Road, Te Awamutu 3800

B&L Issue ISSUE

Title Road Layout

23/04/2025

Scale 1:2750 @A3

Client
Te Awamutu Developments

Limited



P.O. Box 8807 Symonds St, Auckland, NZ Ph (09)308-0070 Email:info@penzl.co.nz

ref no. 25020

sheet no. revision A1102