




TOWNPLANNING
GROUP

[10] DESIGNATION PLAN SET

QUEENSTOWN CABLE CAR

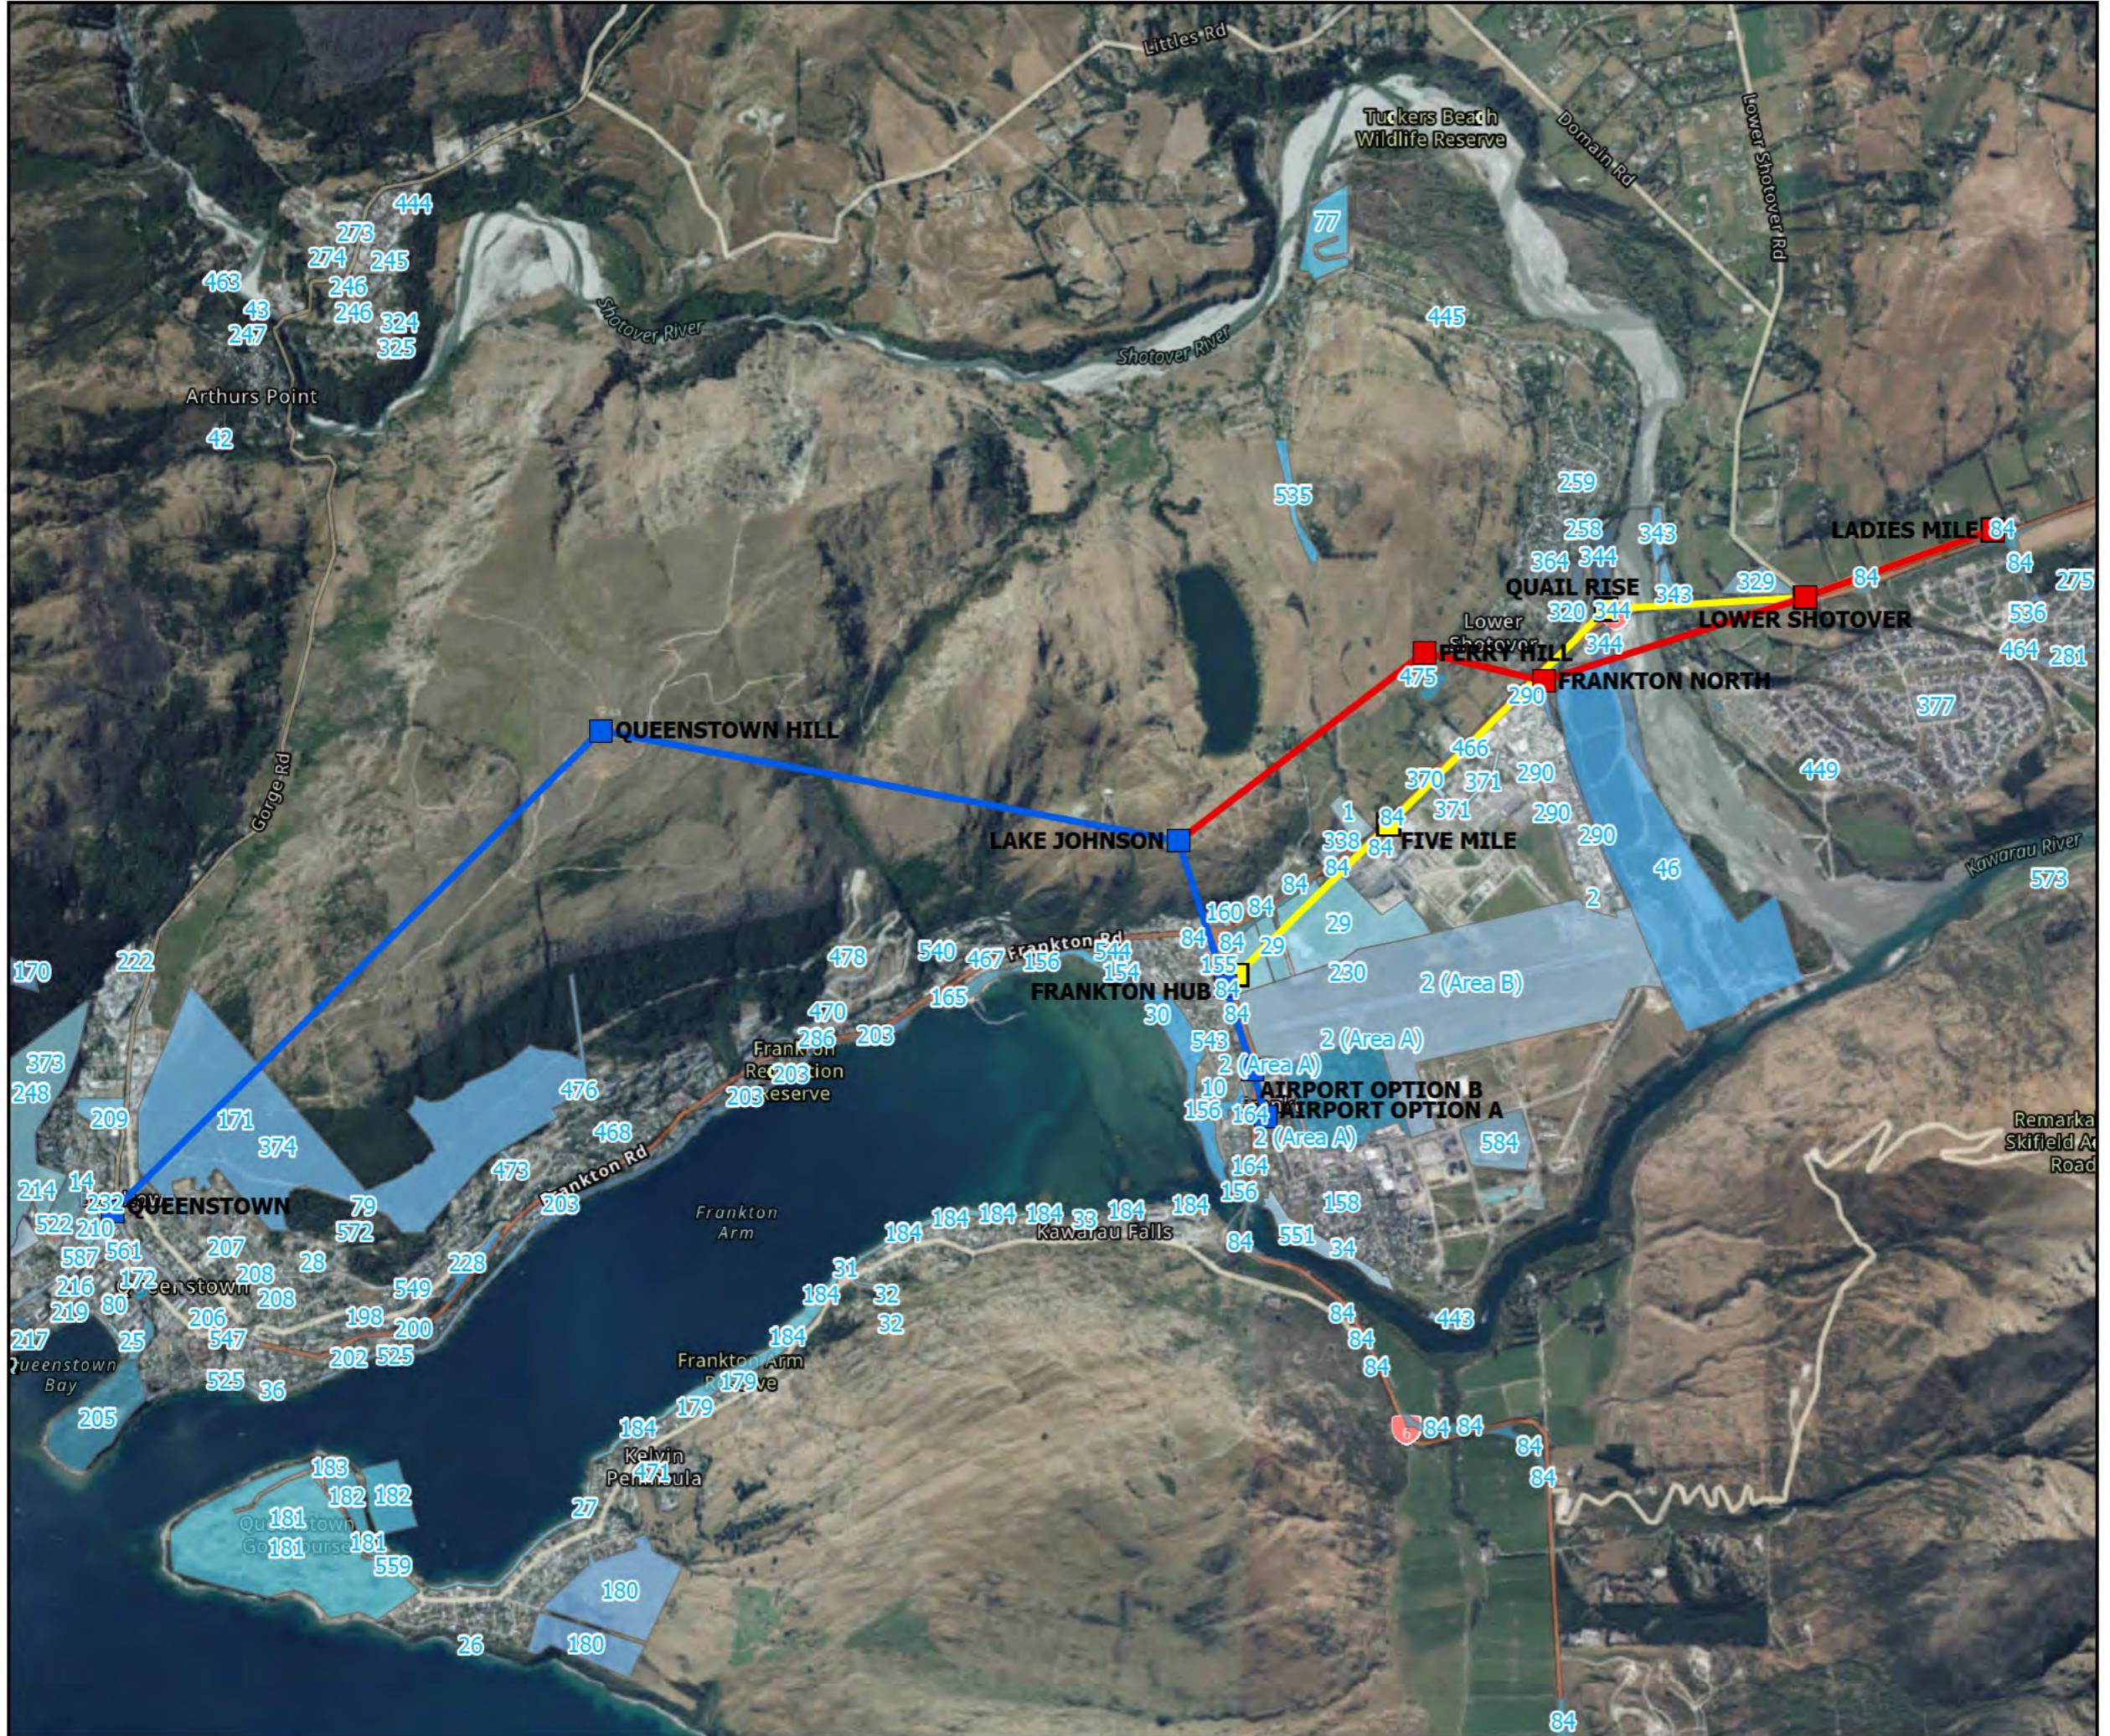

LEGEND

- Airport to Town Centre Stations
 - Airport to Town Centre Line
 - Frankton North to Ladies Mile Stations
 - Frankton North to Ladies Mile Line
 - Frankton Flats to Ladies Mile Stations
 - Frankton Flats to Ladies Mile Line
 - Pedestrian Overpass

Designations Overview

Queenstown Cable Car

Southern Infrastructure (Cable Car) Ltd

Source: LINZ, Southern Infrastructure Ltd, QLDC PDP

Date: 31/10/2025 | Scale: 1:45,000 @ A3 | Project: 3370-25 | N | Revision: 4



TOWNPLANNING GROUP



LEGEND

- Airport to Town Centre Stations
- Airport to Town Centre Line
- Pedestrian Overpass

Designations

Queenstown Cable Car

Southern Infrastructure (Cable Car) Ltd

Source: LINZ, Southern Infrastructure Limited, QLDC PDP

Date: 31/10/2025
Scale: 1:14,000 @ A3
Project: 3370-25



Revision: 4



LEGEND

- Airport to Town Centre Stations
- Airport to Town Centre Line
- Frankton North to Ladies Mile Line
- Pedestrian Overpass

Designations

Queenstown Cable Car

Southern Infrastructure (Cable Car) Ltd

Source: LINZ, Southern Infrastructure Limited, QLDC PDP

Date: 31/10/2025
Scale: 1:14,000 @ A3
Project: 3370-25



Revision: 4





LEGEND

- Airport to Town Centre Stations
 - Airport to Town Centre Line
 - Frankton North to Ladies Mile Line
 - Frankton Flats to Ladies Mile Stations
 - Frankton Flats to Ladies Mile Line
 - Pedestrian Overpass

Designations

Queenstown Cable Car

Southern Infrastructure (Cable Car) Ltd

Source: LINZ, Southern Infrastructure Limited, QLDC PDP

Date: 31/10/2025 N Revision:
Scale: 1:5,000 @ A3 4
Project: 3370-25



TOWNPLANNING GROUP



LEGEND

- Airport to Town Centre Stations
- Airport to Town Centre Line
- Frankton Flats to Ladies Mile Stations
- Frankton Flats to Ladies Mile Line
- Pedestrian Overpass



LEGEND

- Frankton North to Ladies Mile Stations
- Frankton North to Ladies Mile Line
- Frankton Flats to Ladies Mile Stations
- Frankton Flats to Ladies Mile Line
- Pedestrian Overpass

Designations

Queenstown Cable Car

Southern Infrastructure (Cable Car) Ltd

Source: LINZ, Southern Infrastructure Limited, QLDC PDP

Date: 31/10/2025
Scale: 1:5,000 @ A3
Project: 3370-25



Revision: 4



TOWNPLANNING
GROUP



LEGEND

- Airport to Town Centre Stations
- Airport to Town Centre Line
- Frankton North to Ladies Mile Line
- Frankton Flats to Ladies Mile Stations
- Frankton Flats to Ladies Mile Line
- Pedestrian Overpass

Designations

Queenstown Cable Car

Southern Infrastructure (Cable Car) Ltd

Source: LINZ, Southern Infrastructure Limited, QLDC PDP

Date: 31/10/2025
Scale: 1:5,000 @ A3
Project: 3370-25



Revision: 4



LEGEND

- Frankton North to Ladies Mile Stations
- Frankton North to Ladies Mile Line
- Frankton Flats to Ladies Mile Stations
- Frankton Flats to Ladies Mile Line
- Pedestrian Overpass

Designations

Queenstown Cable Car

Southern Infrastructure (Cable Car) Ltd


Source: LINZ, Southern Infrastructure Limited, QLDC PDP

Date: 31/10/2025
Scale: 1:7,000 @ A3
Project: 3370-25



Revision: 4



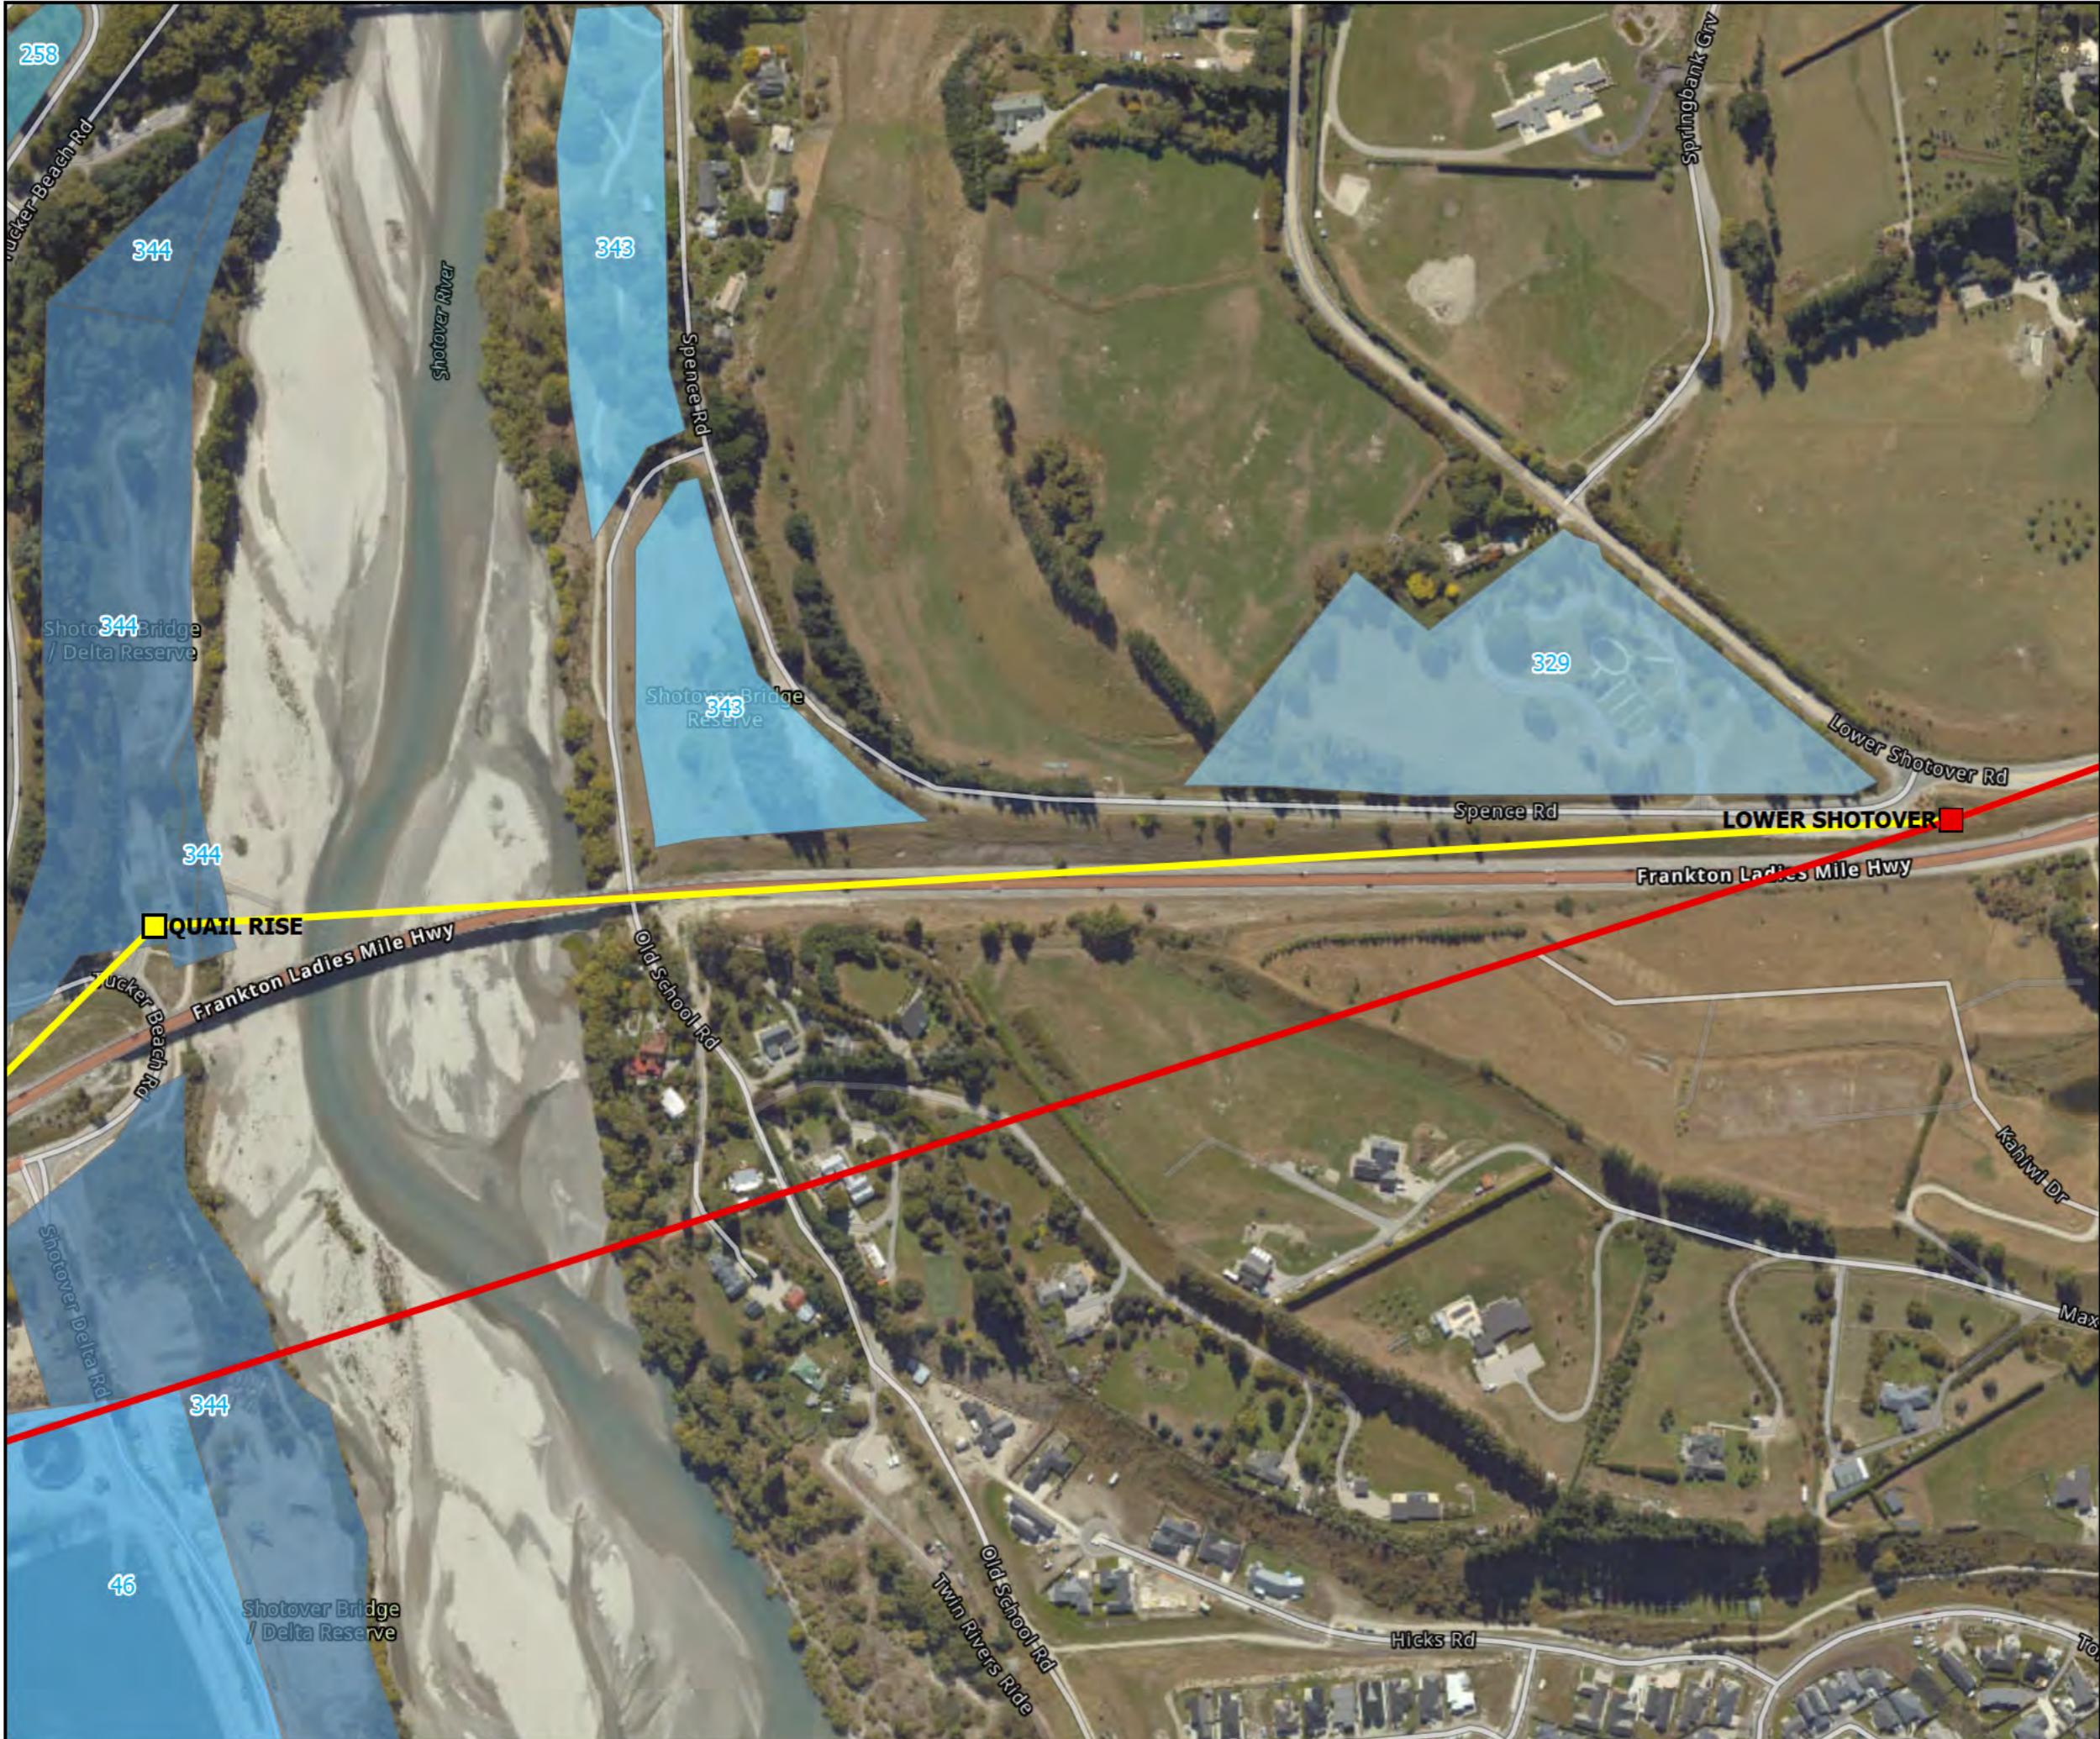

Designations

- Frankton North to Ladies Mile Stations
- Frankton North to Ladies Mile Line
- Frankton Flats to Ladies Mile Stations
- Frankton Flats to Ladies Mile Line
- Pedestrian Overpass

Queenstown Cable Car

Southern Infrastructure (Cable Car) Ltd

Source: LINZ, Southern Infrastructure Limited, QLDC PDP

Date: 31/10/2025
 Scale: 1:5,000 @ A3
 Project: 3370-25



Revision: 4



LEGEND

- Airport to Town Centre Stations
- Airport to Town Centre Line
- Frankton North to Ladies Mile Stations
- Frankton North to Ladies Mile Line
- Frankton Flats to Ladies Mile Stations
- Frankton Flats to Ladies Mile Line
- Pedestrian Overpass

Designations

Queenstown Cable Car

Southern Infrastructure (Cable Car) Ltd


Source: LINZ, Southern Infrastructure Limited, QLDC PDP

Date: 31/10/2025
Scale: 1:6,000 @ A3
Project: 3370-25



Revision: 4



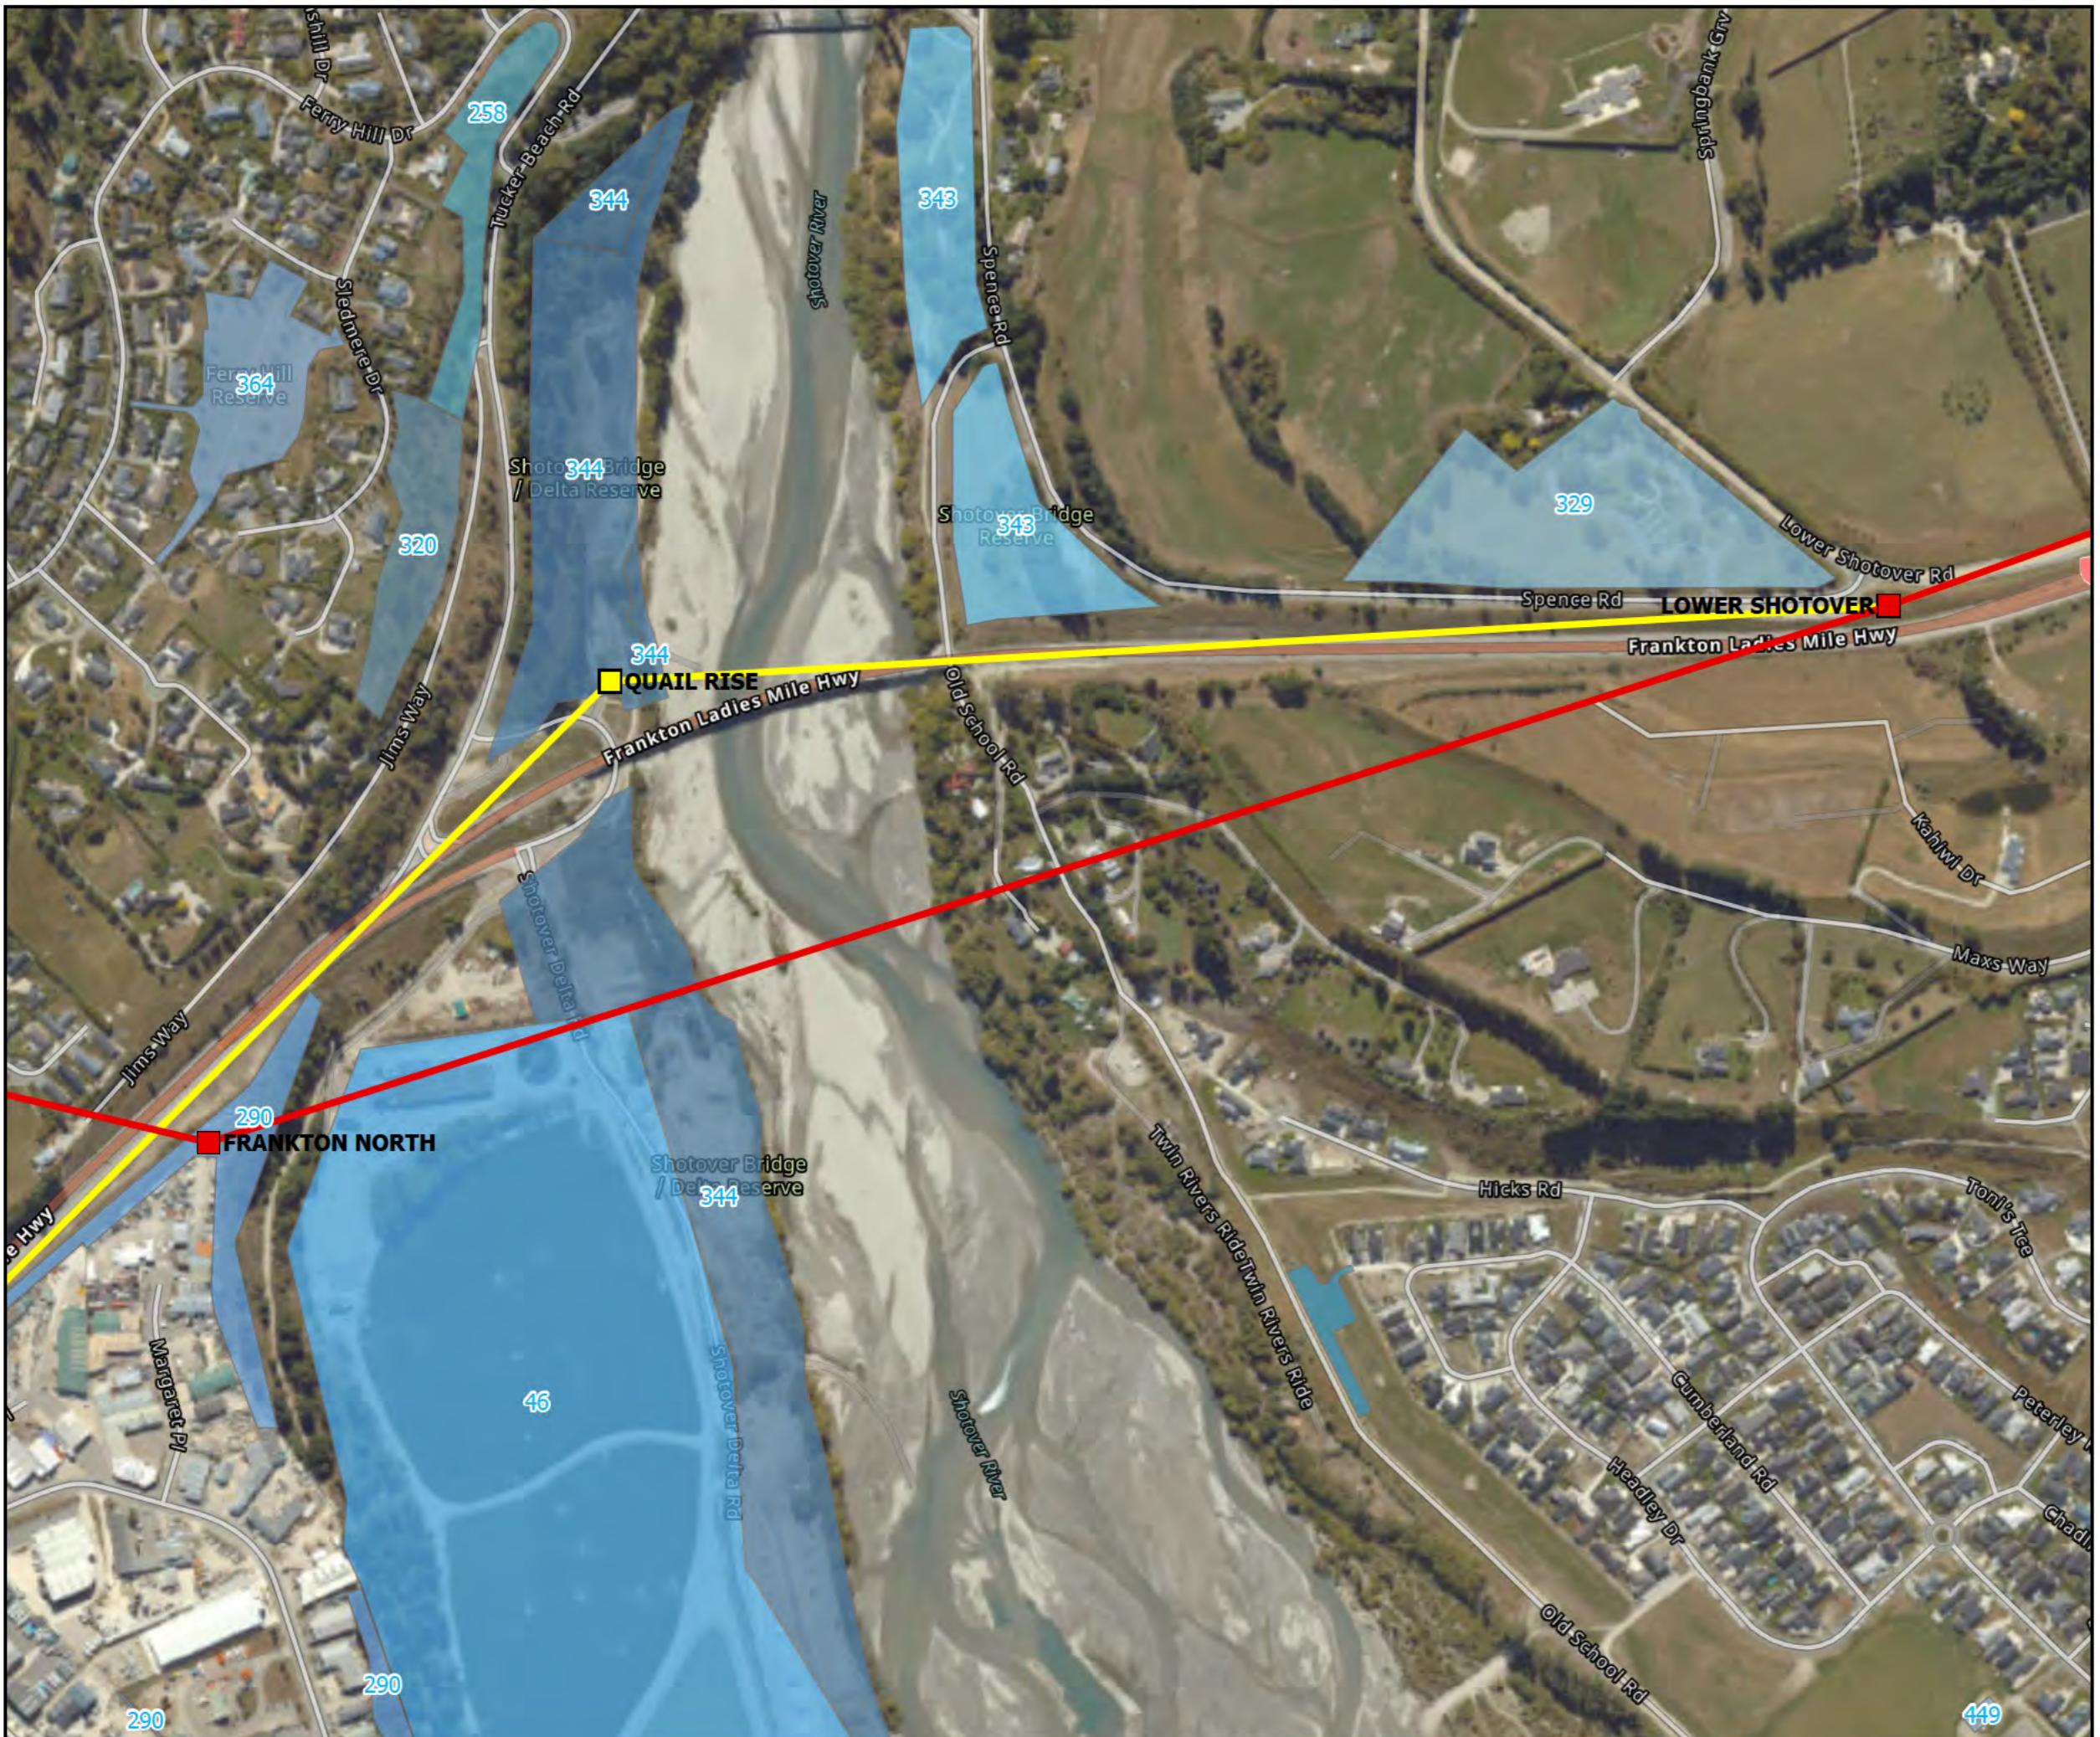

Designations

- Frankton North to Ladies Mile Stations
- Frankton North to Ladies Mile Line
- Frankton Flats to Ladies Mile Stations
- Frankton Flats to Ladies Mile Line
- Pedestrian Overpass

Queenstown Cable Car

Southern Infrastructure (Cable Car) Ltd

Source: LINZ, Southern Infrastructure Limited, QLDC PDP

Date: 31/10/2025
 Scale: 1:7,000 @ A3
 Project: 3370-25

N
 Revision: 4



LEGEND

- Frankton North to Ladies Mile Stations
- Frankton North to Ladies Mile Line
- Frankton Flats to Ladies Mile Stations
- Frankton Flats to Ladies Mile Line
- Pedestrian Overpass

Designations

Queenstown Cable Car

Southern Infrastructure (Cable Car) Ltd

Source: LINZ, Southern Infrastructure Limited, QLDC PDP

Date: 31/10/2025
Scale: 1:5,000 @ A3
Project: 3370-25



Revision: 4



LEGEND

- Frankton North to Ladies Mile Stations
- Frankton North to Ladies Mile Line
- Frankton Flats to Ladies Mile Line
- Pedestrian Overpass

Designations

Queenstown Cable Car

Southern Infrastructure (Cable Car) Ltd

Source: LINZ, Southern Infrastructure Limited, QLDC PDP

Date: 31/10/2025
Scale: 1:3,000 @ A3
Project: 3370-25



Revision: 4



TOWNPLANNING
GROUP