


Appendix B


Typical Details – Piezometer Installation and Drainage

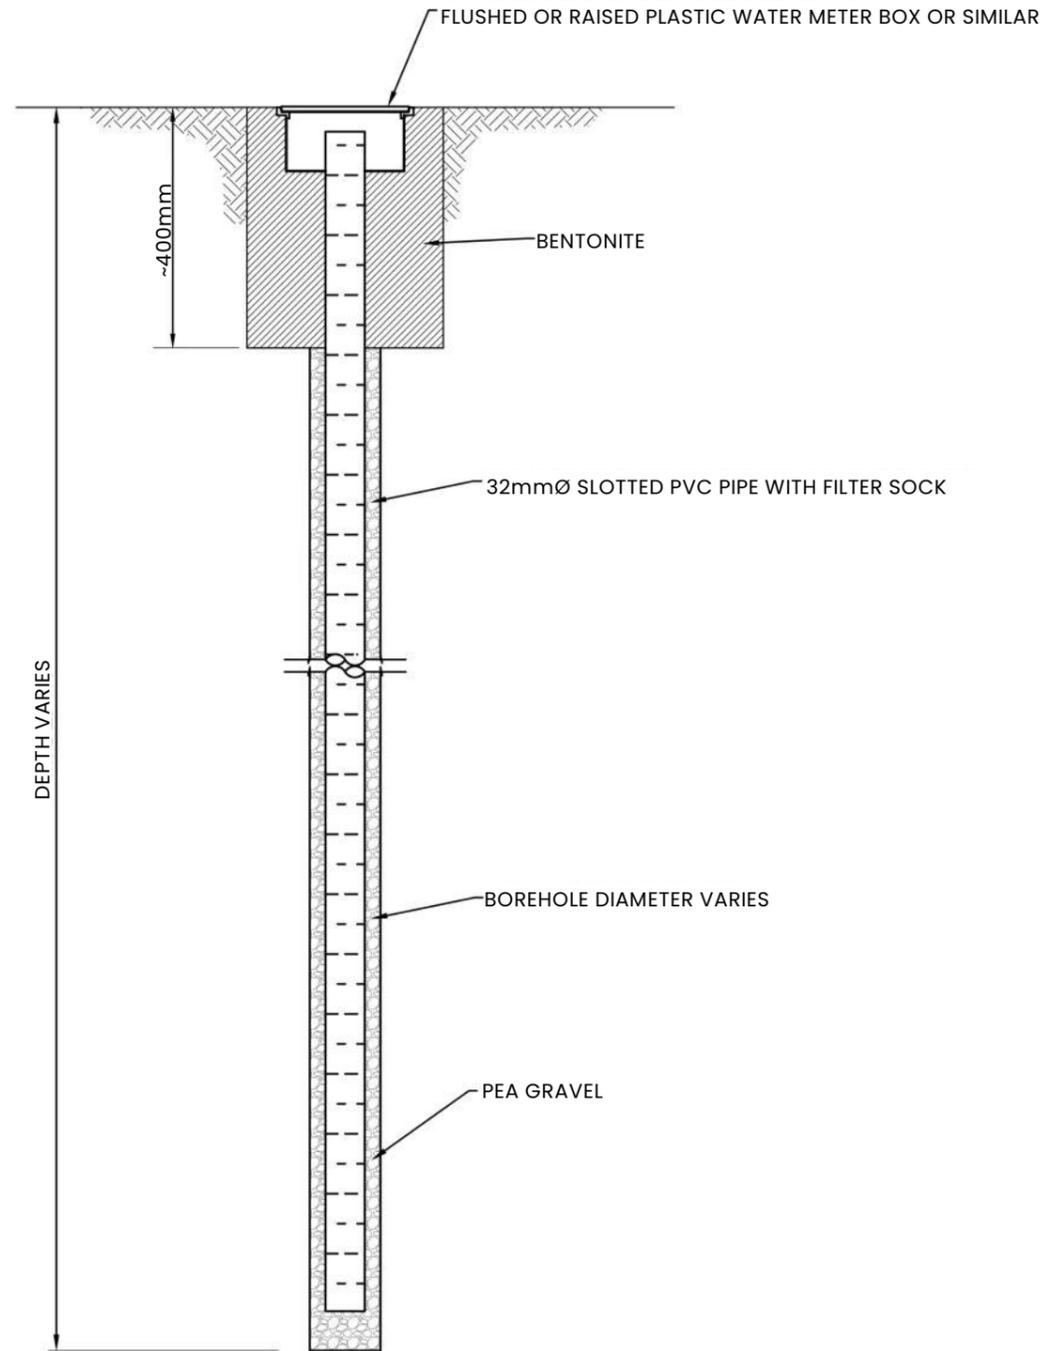

PIEZOMETER DETAIL
SCALE : N.T.S.


- Note:
- 1. Do not scale from drawing
 - 2. Refer to borehole logs in Riley report ref. 240065-F Appendix A for piezometer construction at specific locations



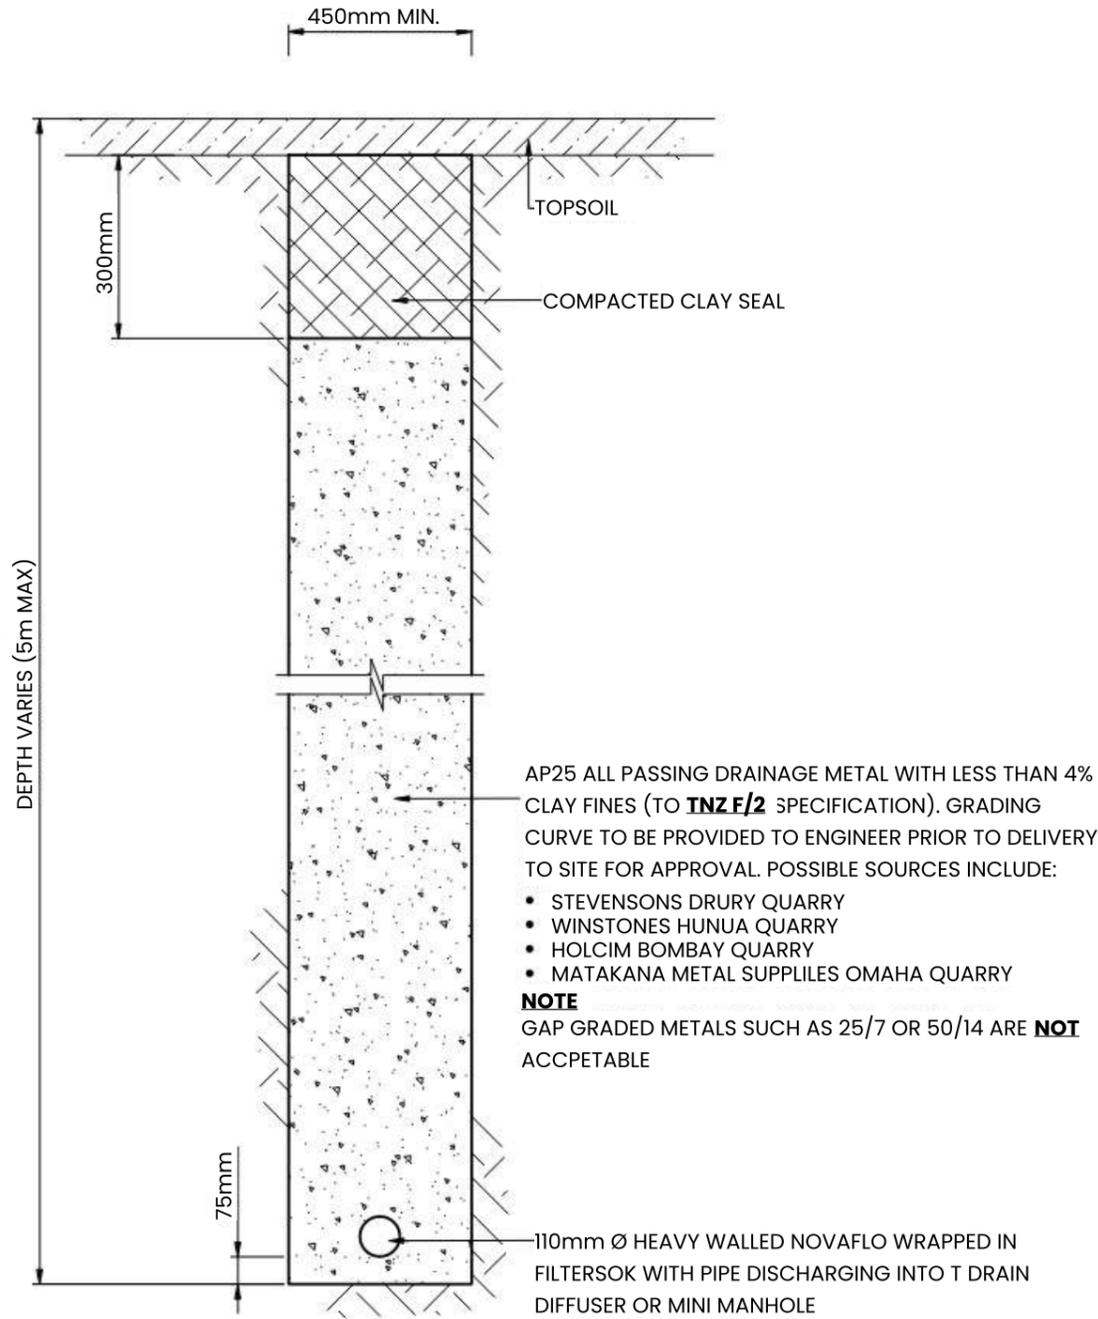


- NOTES :
1. TRENCHES TO BE CONSTRUCTED IN LOCATIONS TO BE CONFIRMED. TYPICALLY 10-15m SPACING.
 2. TRENCH DEPTH TO BE EXCAVATED TO DEPTHS SHOWN ON CROSS SECTION & PLAN.
 3. TRENCH TO BE GRADED TO OUTLET SO NO PONDING CAN OCCUR. MIN. GRADIENT = 1 : 60

TYPICAL COUNTERFORT DRAIN DETAIL
SCALE 1 : 20

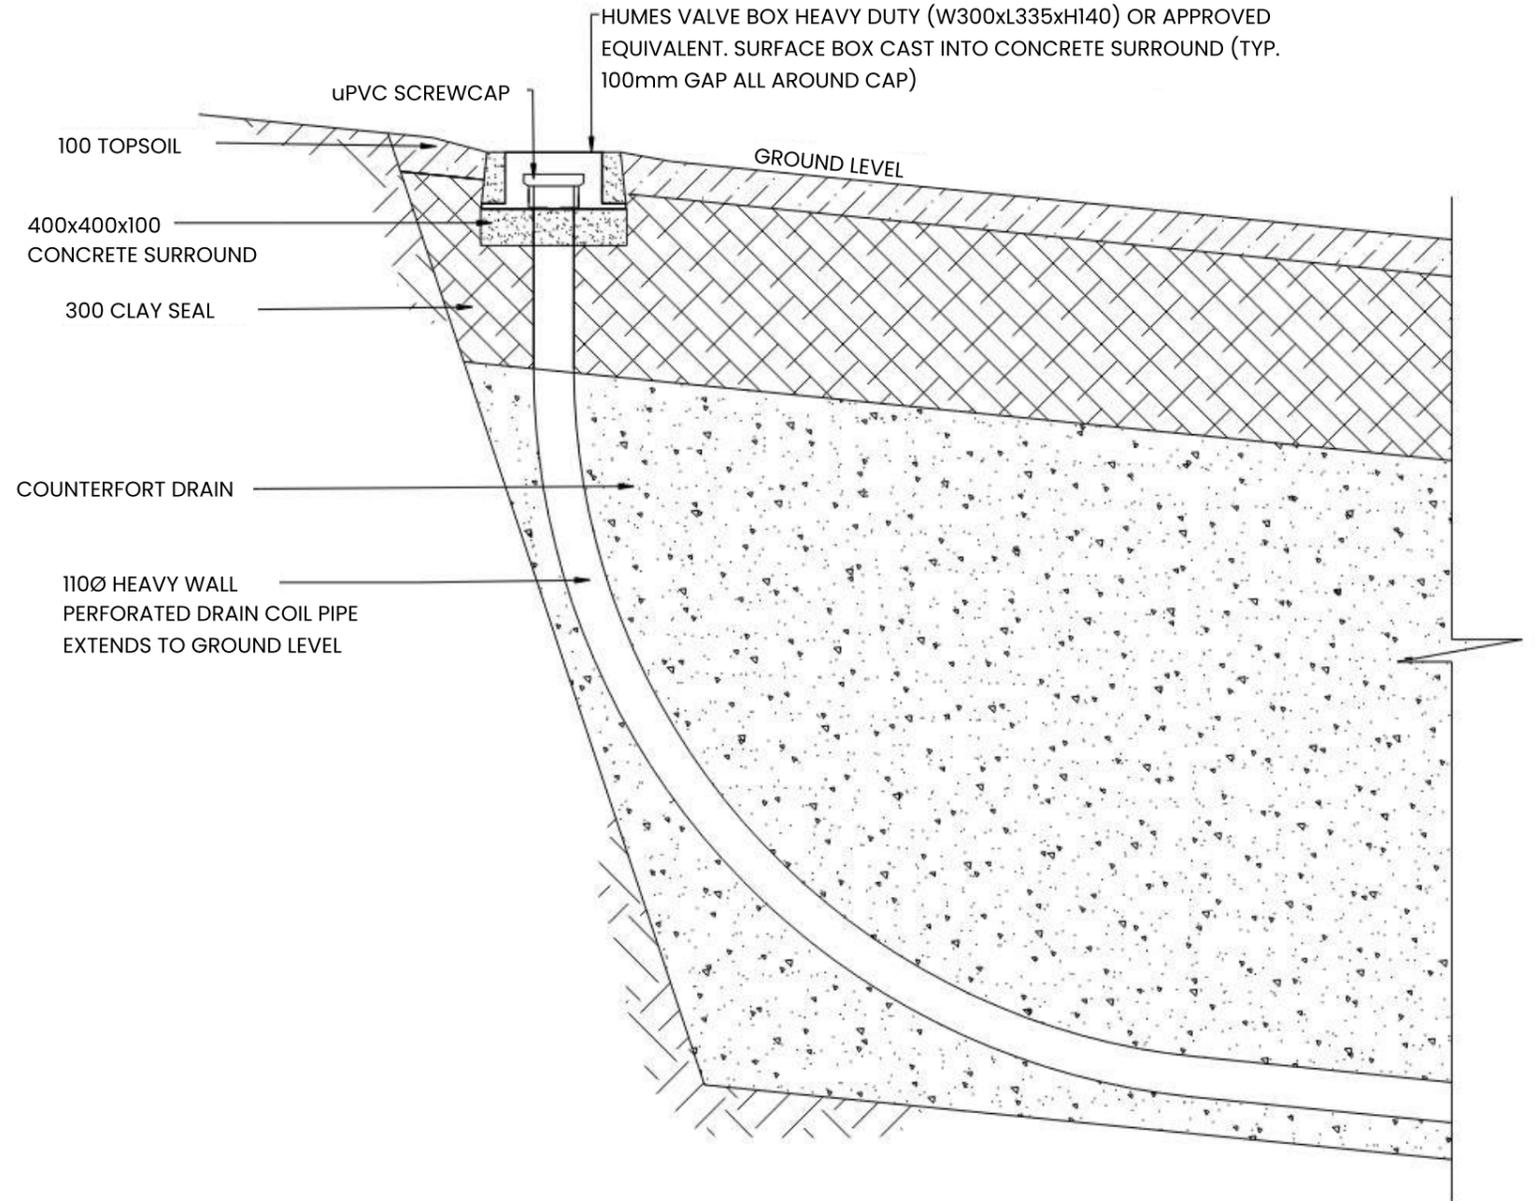

TYPICAL MAINTENANCE CONNECTION DETAIL
SCALE 1 : 20

- Note:
1. Do not scale from drawing

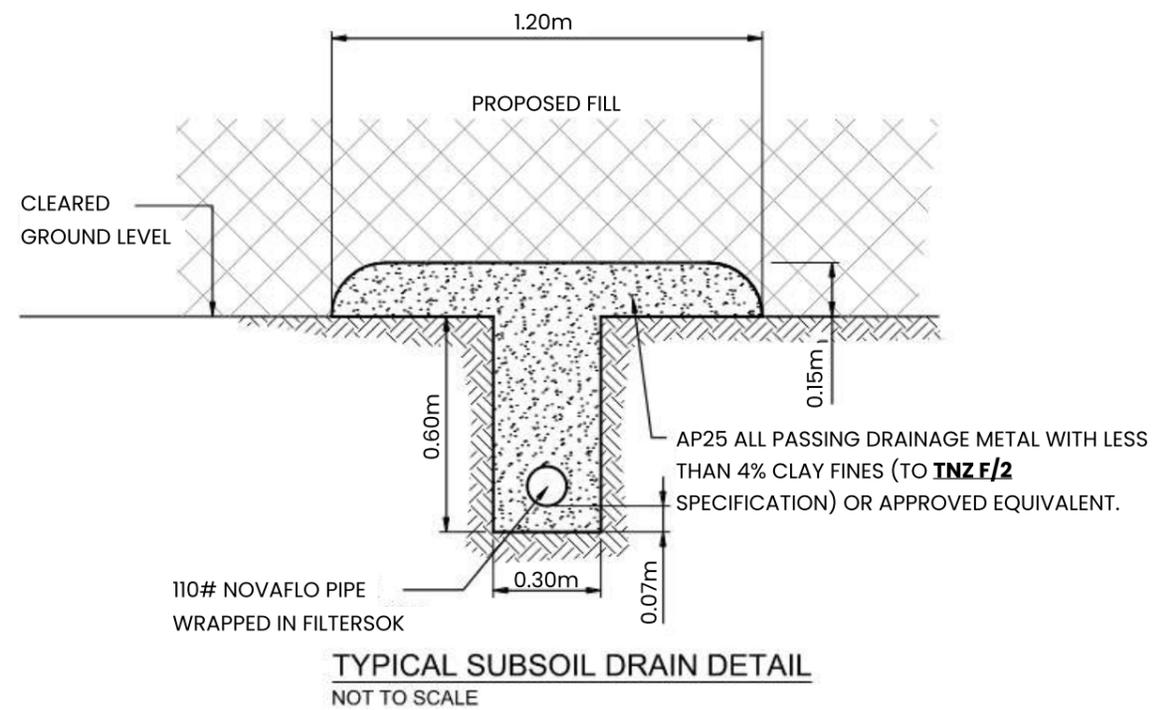

Note:
1. Do not scale from drawing

