




TOWNPLANNING
GROUP

[11] RESERVES PLAN SET

QUEENSTOWN CABLE CAR

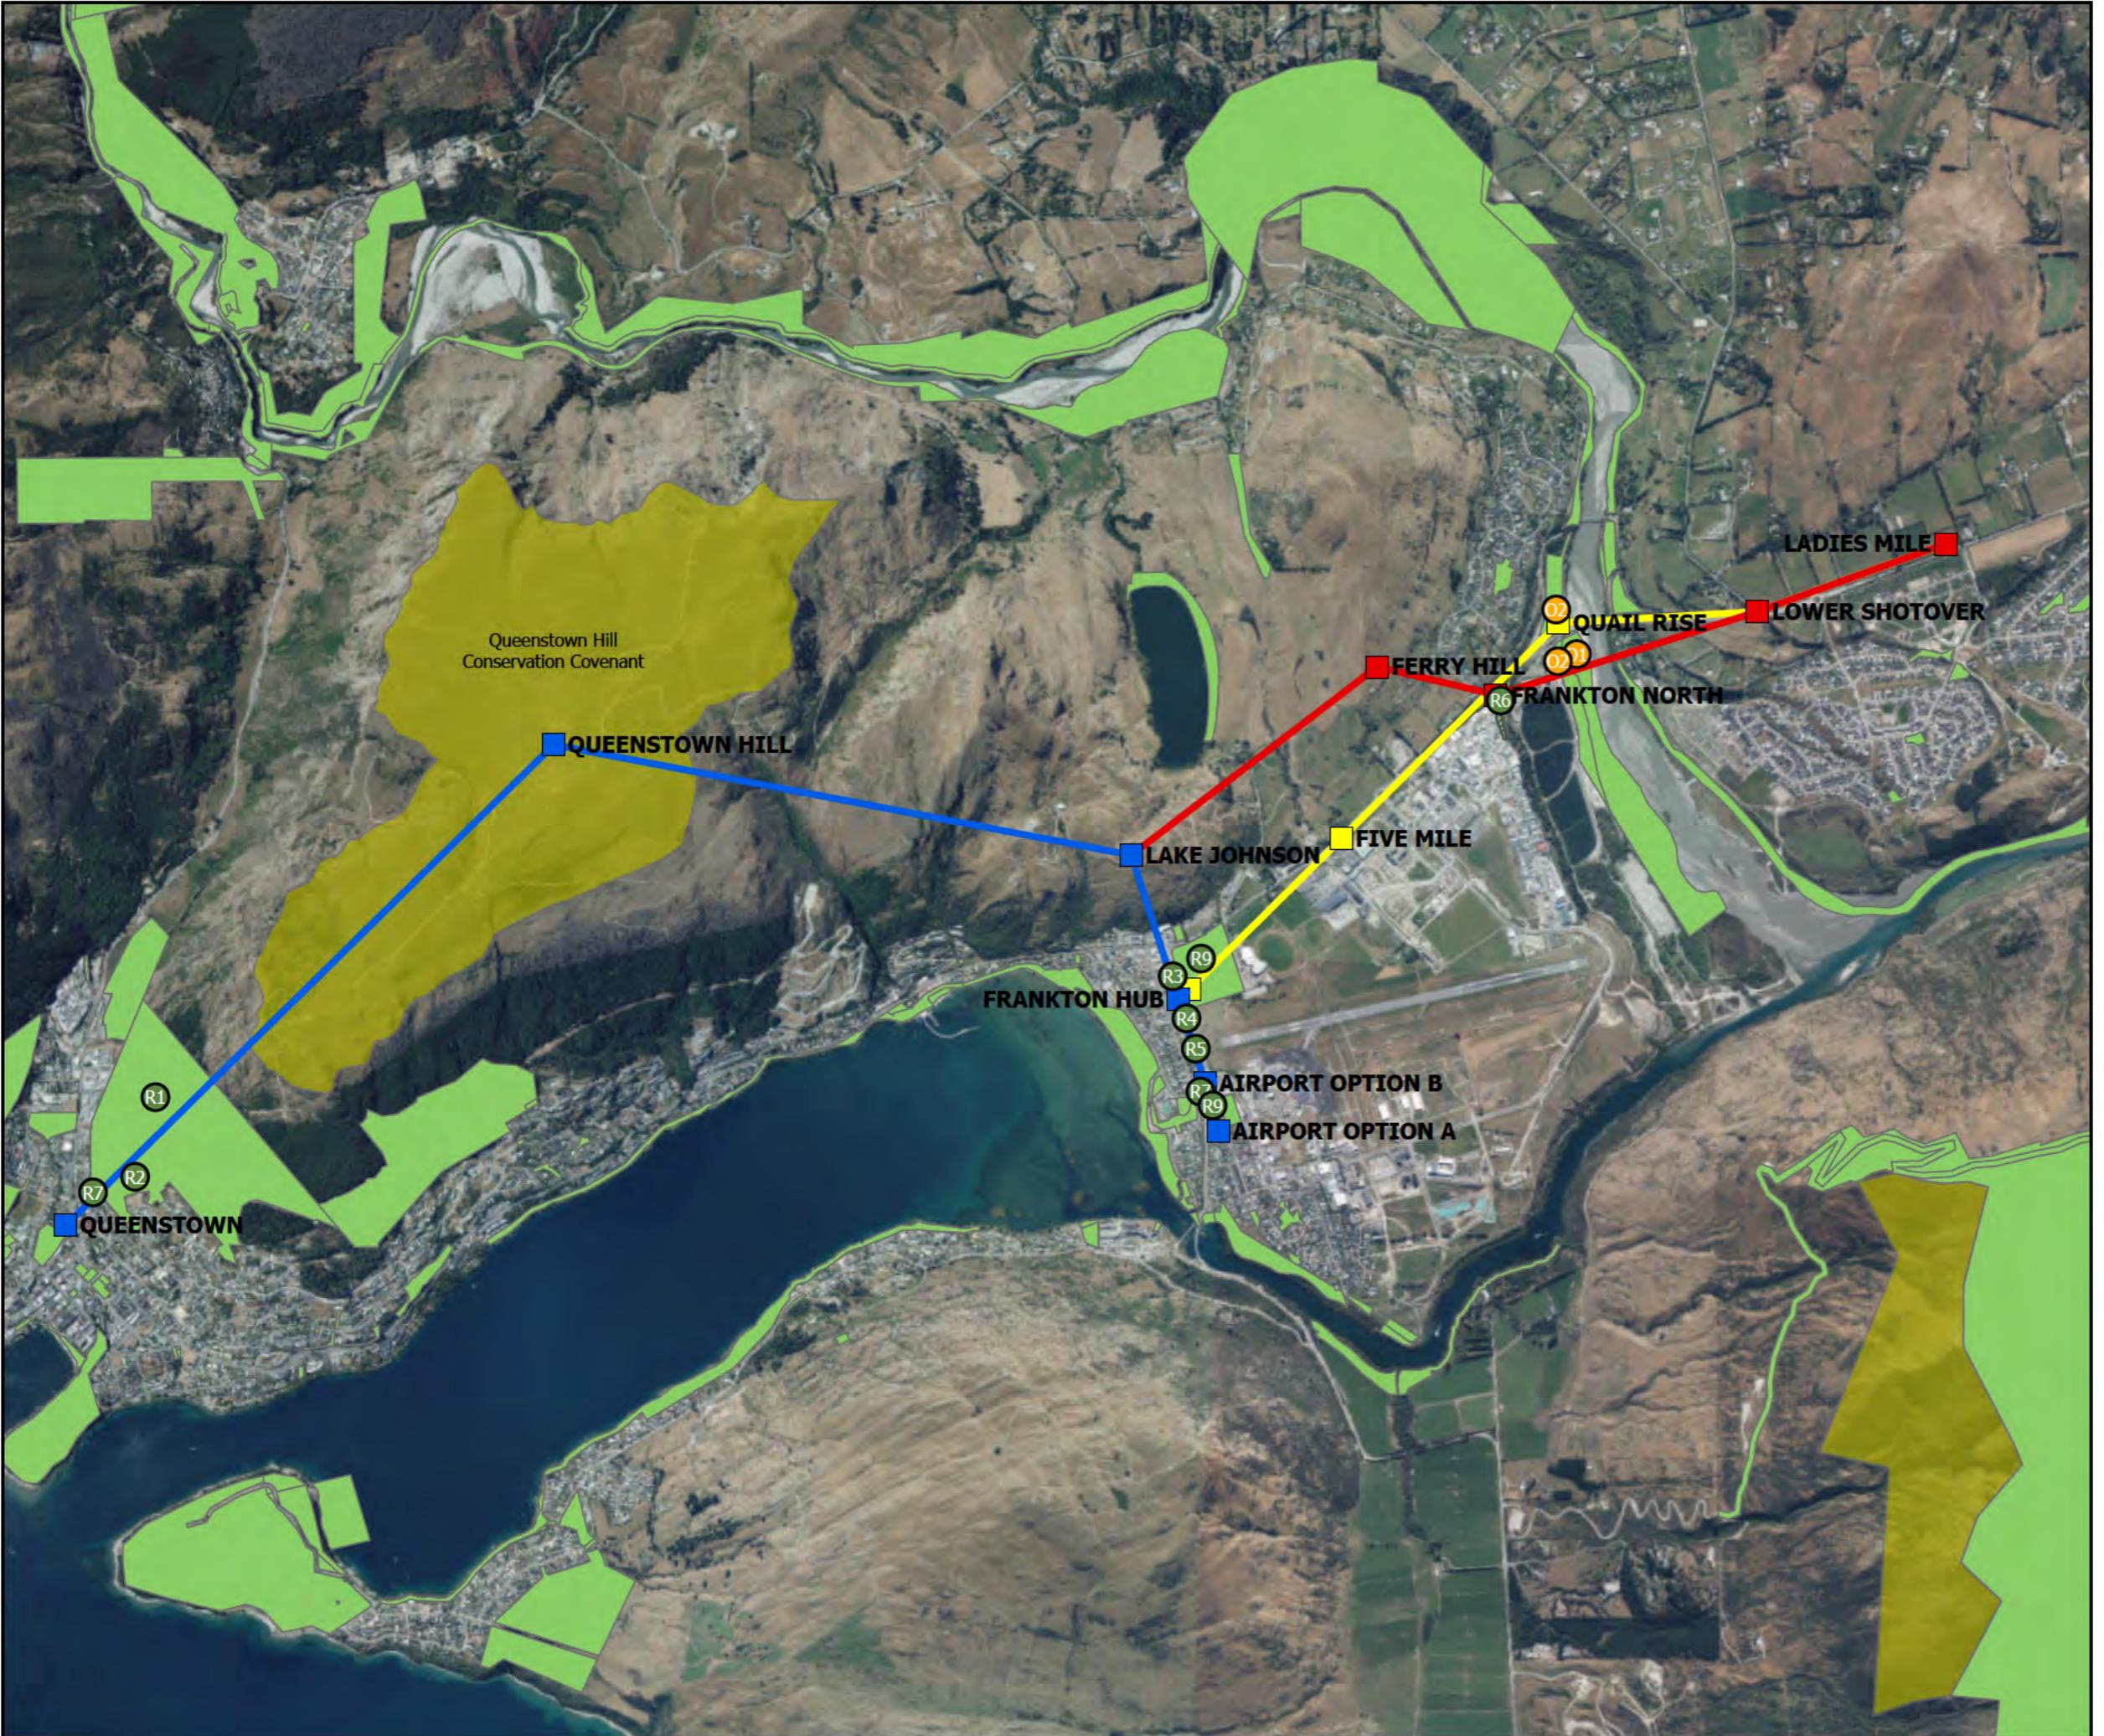

LEGEND

- Airport to Town Centre Line
- Airport to Town Centre Stations
- Frankton North to Ladies Mile Line
- Frankton North to Ladies Mile Stations
- Frankton Flats to Ladies Mile Line
- Frankton Flats to Ladies Mile Stations
- Pedestrian Overpass
- Informal Recreation - PDP
- DOC Covenant Areas
- Reserve Areas

Reserves

- R1 Queenstown Hill Commonage
- R2 Queenstown Hill Commonage
- R3 Frankton Recreation Reserve
- R4 Frankton Recreation Reserve
- R5 Kawarau Road Beautification Recreation Reserve
- R6 McTaggart Park
- R7 Local Purpose Reserve
- R8 Hospital Reserve
- R9 Recreation Reserve

Other reserves

- Q1 Conservation Area - Shotover River Sewage Treatment
- Q2 Shotover Bridge/Delta Reserve

RESERVES

Queenstown Cable Car


Southern Infrastructure (Cable Car) Ltd

Source: LINZ, Southern Infrastructure Limited, QLDC PDP, DOC

Date: 31/10/2025
Scale: 1:45,000 @ A3
Project: 3370-25



Revision: 2

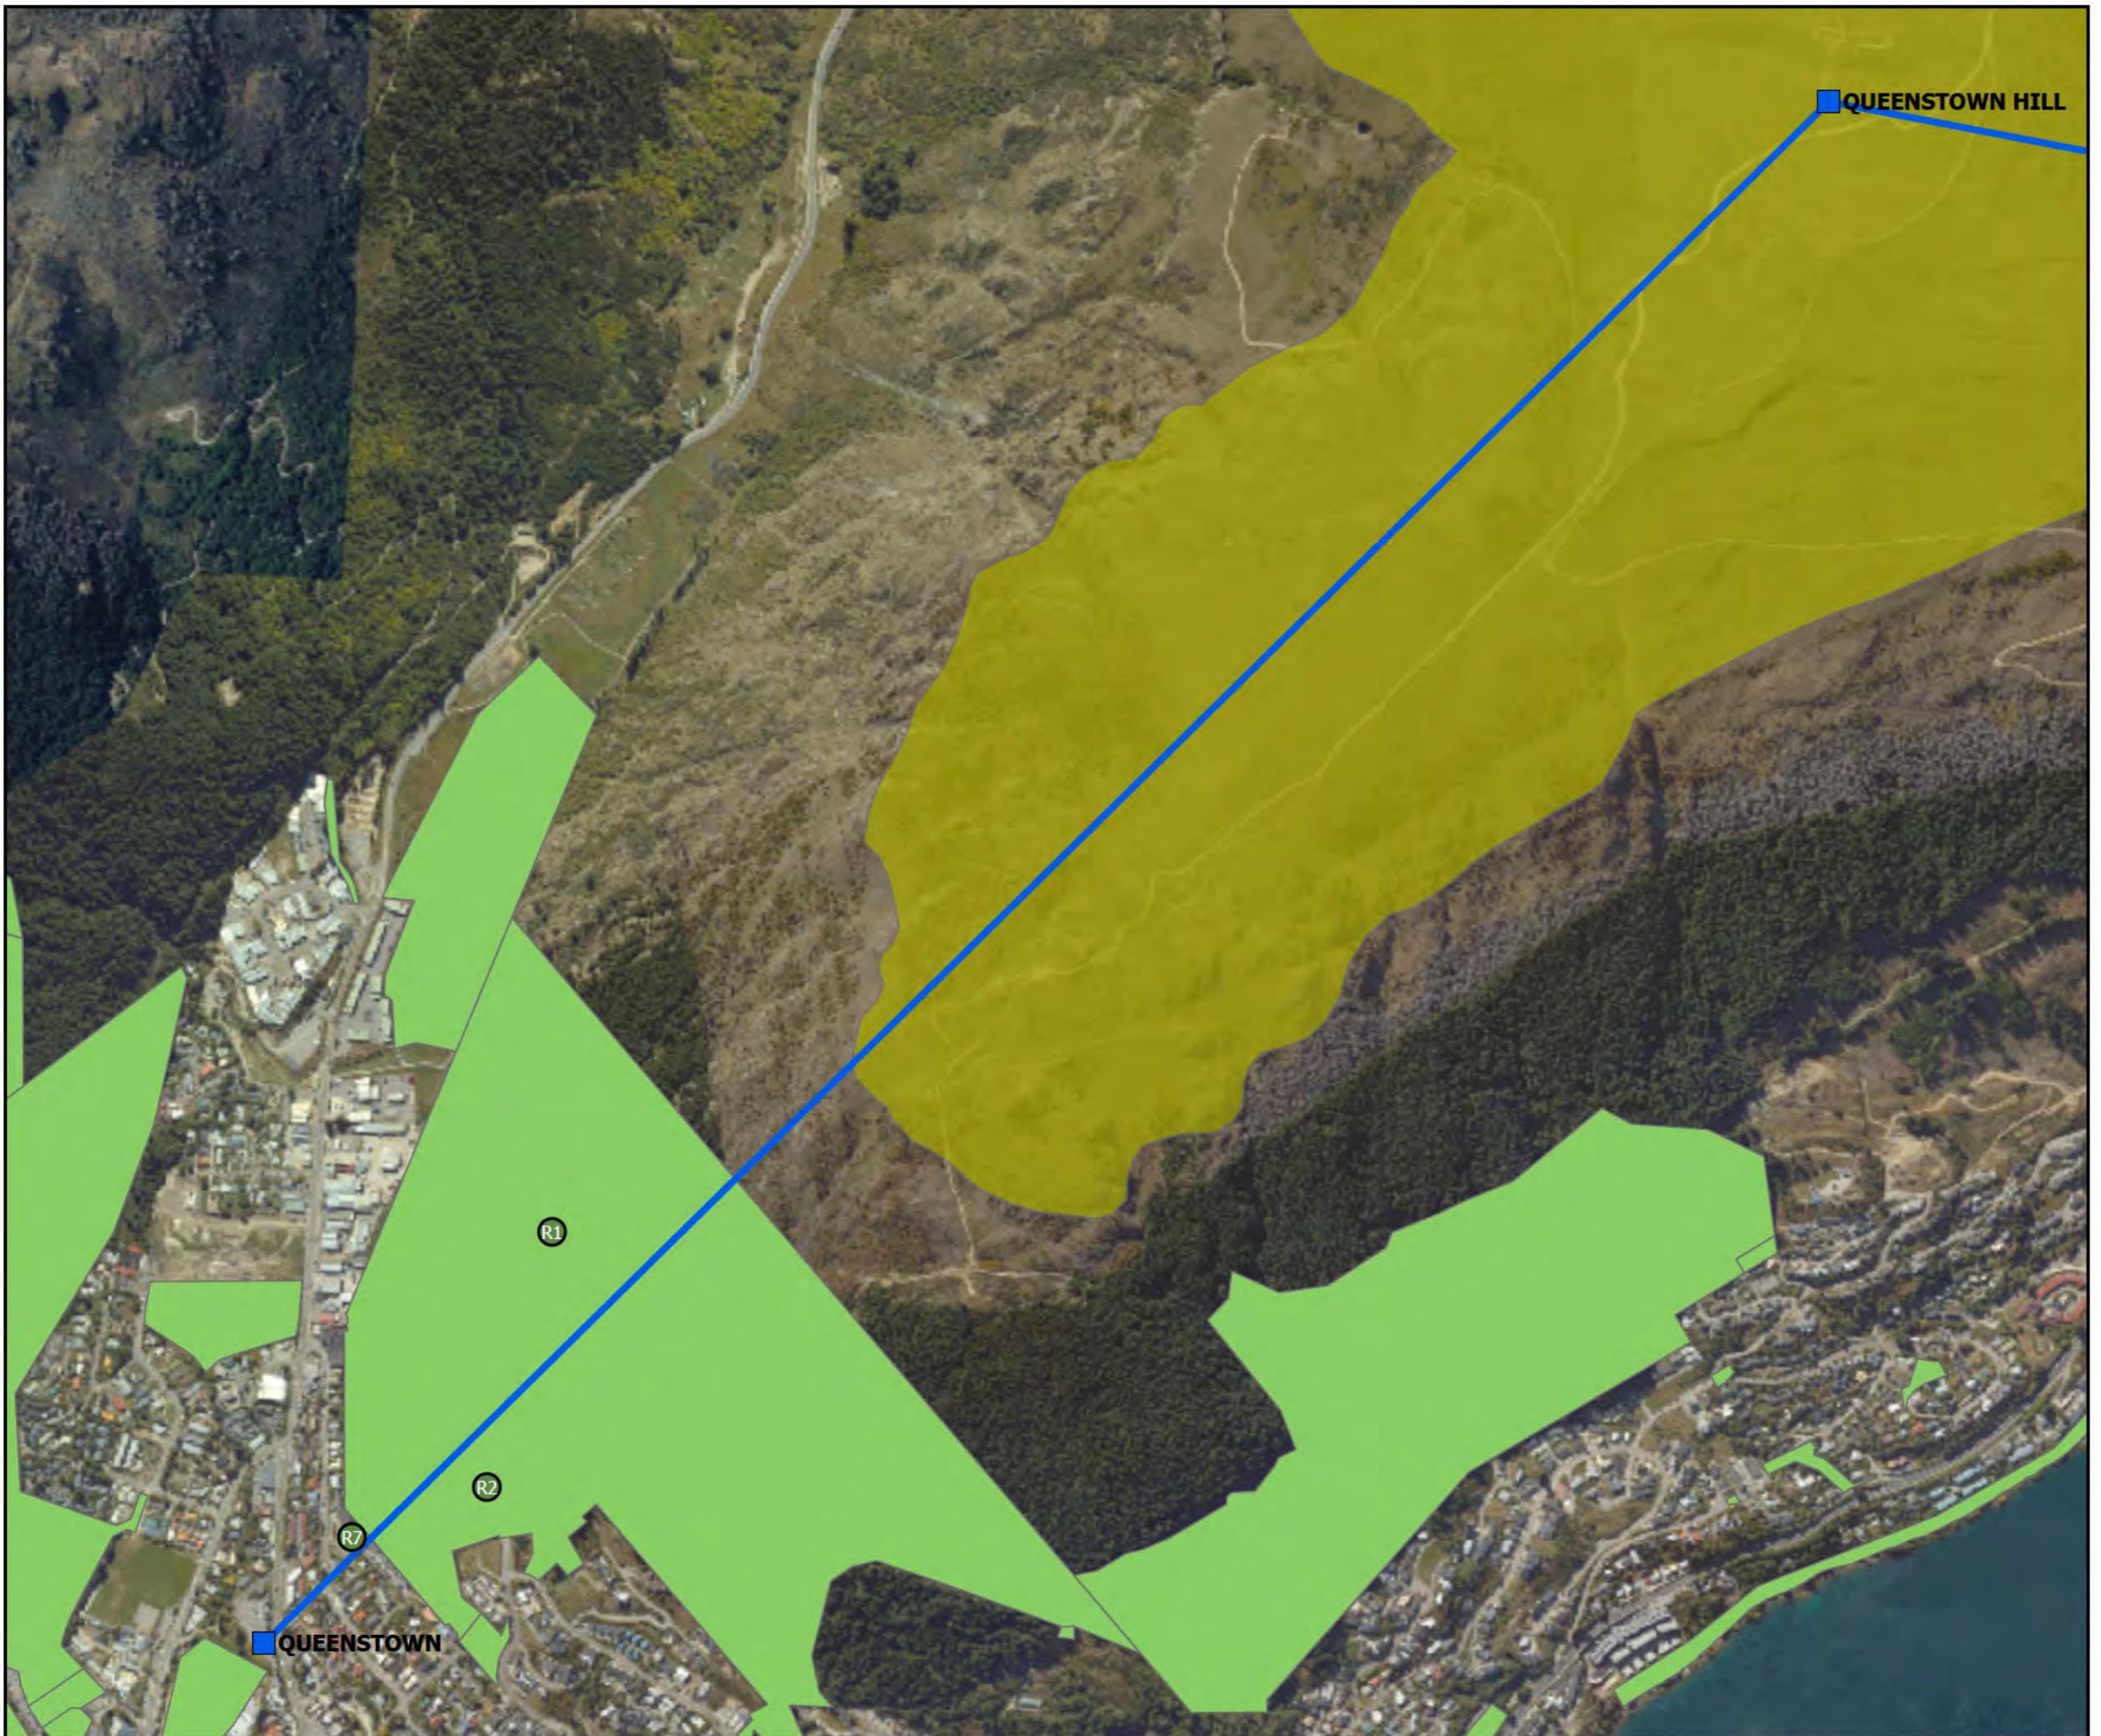

LEGEND

- Airport to Town Centre Stations
- Airport to Town Centre Line
- Pedestrian Overpass

Reserves

- R1 Queenstown Hill Commonage
- R2 Queenstown Hill Commonage
- R7 Local Purpose Reserve
- DOC Covenant Areas
- Reserve Areas

RESERVES

Queenstown Cable Car

Southern Infrastructure (Cable Car) Ltd

Source: LINZ, Southern Infrastructure Limited, QLDC PDP

Date: 31/10/2025
Scale: 1:14,000 @ A3
Project: 3370-25



Revision: 3





LEGEND

- Frankton North to Ladies Mile Stations
- Frankton North to Ladies Mile Line
- Frankton Flats to Ladies Mile Stations
- Frankton Flats to Ladies Mile Line
- Pedestrian Overpass

Other reserves

- Conservation Area - Shotover River Sewage Treatment (O1)
- Shotover Bridge/Delta Reserve (O2)

Reserves

- McTaggart Park (R6)
- Informal Recreation - PDP
- Reserve Areas

RESERVES

Queenstown Cable Car


Southern Infrastructure (Cable Car) Ltd

Source: LINZ, Southern Infrastructure Limited, QLDC PDP

Date: 31/10/2025
Scale: 1:7,000 @ A3
Project: 3370-25



Revision: 3

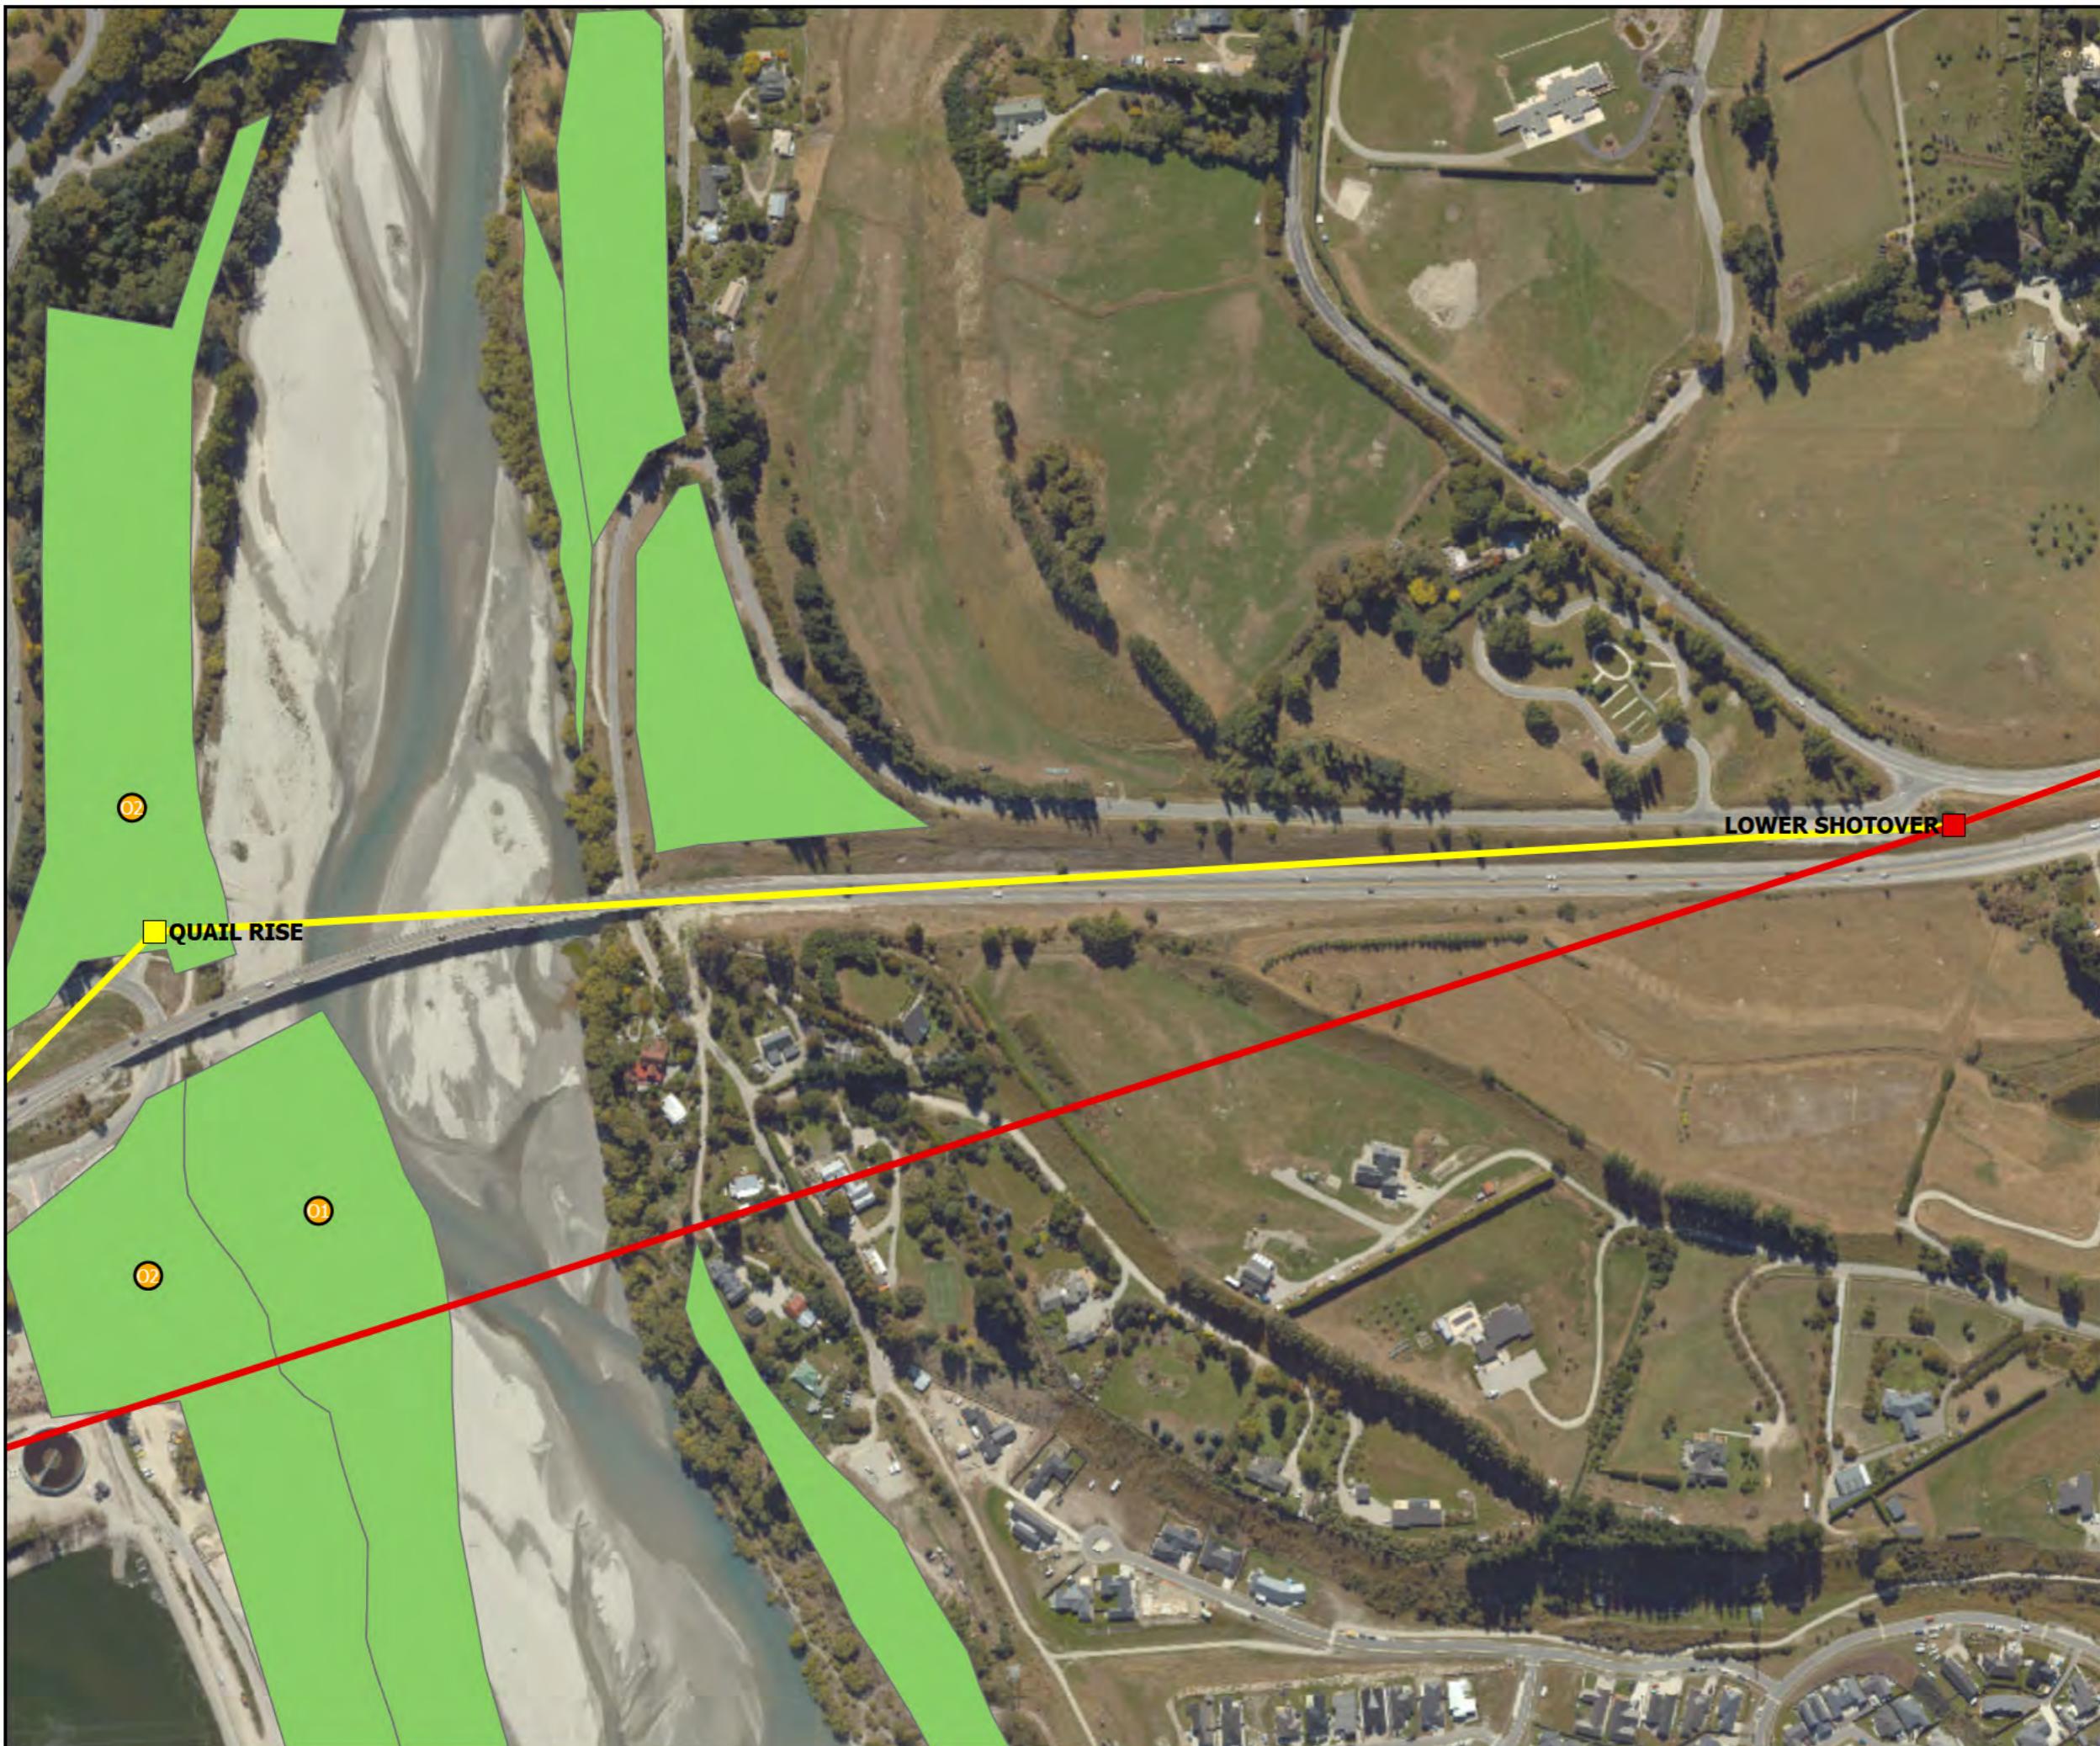

LEGEND

- Frankton North to Ladies Mile Stations
- Frankton North to Ladies Mile Line
- Frankton Flats to Ladies Mile Stations
- Frankton Flats to Ladies Mile Line
- Pedestrian Overpass

Other reserves

- 01 Conservation Area - Shotover River Sewage Treatment
- 02 Shotover Bridge/Delta Reserve
- Reserve Areas

RESERVES

Queenstown Cable Car

Southern Infrastructure (Cable Car) Ltd

Source: LINZ, Southern Infrastructure Limited, QLDC PDP

Date: 31/10/2025
Scale: 1:5,000 @ A3
Project: 3370-25



Revision: 3



LEGEND

- Frankton North to Ladies Mile Stations
- Frankton North to Ladies Mile Line
- Frankton Flats to Ladies Mile Stations
- Frankton Flats to Ladies Mile Line
- Pedestrian Overpass
- Reserve Areas

RESERVES

Queenstown Cable Car

Southern Infrastructure (Cable Car) Ltd

Source: LINZ, Southern Infrastructure Limited, QLDC PDP

Date: 31/10/2025
Scale: 1:5,000 @ A3
Project: 3370-25



Revision:
3





LEGEND

- Airport to Town Centre Stations
- Airport to Town Centre Line
- Frankton North to Ladies Mile Line
- Pedestrian Overpass
- DOC Covenant Areas
- Reserve Areas

RESERVES

Queenstown Cable Car

Southern Infrastructure (Cable Car) Ltd

Source: LINZ, Southern Infrastructure Limited, QLDC PDP

Date: 31/10/2025
Scale: 1:14,000 @ A3
Project: 3370-25



Revision: 3





LEGEND

- Airport to Town Centre Stations
- Airport to Town Centre Line
- Frankton North to Ladies Mile Line
- Frankton Flats to Ladies Mile Stations
- Frankton Flats to Ladies Mile Line
- Pedestrian Overpass

Reserves

- Frankton Recreation Reserve
- Frankton Recreation Reserve
- Recreation Reserve
- Reserve Areas

RESERVES

Queenstown Cable Car

Southern Infrastructure (Cable Car) Ltd

Source: LINZ, Southern Infrastructure Limited, QLDC PDP

Date: 31/10/2025
Scale: 1:5,000 @ A3
Project: 3370-25



Revision: 3

 TOWNPLANNING GROUP



LEGEND

- Airport to Town Centre Stations
- Airport to Town Centre Line
- Frankton Flats to Ladies Mile Stations
- Frankton Flats to Ladies Mile Line
- Pedestrian Overpass

Reserves

- R4 Frankton Recreation Reserve
- R5 Kawarau Road Beautification Recreation Reserve
- R7 Local Purpose Reserve
- R9 Hospital Reserve
- Reserve Areas

RESERVES

Queenstown Cable Car

Southern Infrastructure (Cable Car) Ltd

Source: LINZ, Southern Infrastructure Limited, QLDC PDP

Date: 31/10/2025
Scale: 1:4,000 @ A3
Project: 3370-25



Revision:
3





LEGEND

- Airport to Town Centre Stations
- Airport to Town Centre Line
- Frankton North to Ladies Mile Stations
- Frankton North to Ladies Mile Line
- Frankton Flats to Ladies Mile Stations
- Frankton Flats to Ladies Mile Line
- Pedestrian Overpass
- Reserve Areas

RESERVES

Queenstown Cable Car

Southern Infrastructure (Cable Car) Ltd

Source: LINZ, Southern Infrastructure Limited, QLDC PDP

Date: 31/10/2025
Scale: 1:6,000 @ A3
Project: 3370-25



Revision:
3





LEGEND

- Frankton North to Ladies Mile Stations
- Frankton North to Ladies Mile Line
- Frankton Flats to Ladies Mile Line
- Pedestrian Overpass

Reserves

- McTaggart Park (R6)
- Informal Recreation - PDP

RESERVES

Queenstown Cable Car

Southern Infrastructure (Cable Car) Ltd

Source: LINZ, Southern Infrastructure Limited, QLDC PDP

Date: 31/10/2025
Scale: 1:3,000 @ A3
Project: 3370-25



Revision:
3





LEGEND

- Frankton North to Ladies Mile Stations
- Frankton North to Ladies Mile Line
- Frankton Flats to Ladies Mile Stations
- Frankton Flats to Ladies Mile Line
- Pedestrian Overpass

Other reserves

- 01 Conservation Area - Shotover River Sewage Treatment
- 02 Shotover Bridge/Delta Reserve

Reserves

- R6 McTaggart Park
- Informal Recreation - PDP
- Reserve Areas

RESERVES

Queenstown Cable Car

Southern Infrastructure (Cable Car) Ltd

Source: LINZ, Southern Infrastructure Limited, QLDC PDP

Date: 31/10/2025
Scale: 1:7,000 @ A3
Project: 3370-25



Revision: 3





LEGEND

- Frankton North to Ladies Mile Stations
- Frankton North to Ladies Mile Line
- Frankton Flats to Ladies Mile Stations
- Frankton Flats to Ladies Mile Line
- Pedestrian Overpass
- Reserve Areas

RESERVES

Queenstown Cable Car

Southern Infrastructure (Cable Car) Ltd

Source: LINZ, Southern Infrastructure Limited, QLDC PDP

Date: 31/10/2025
Scale: 1:5,000 @ A3
Project: 3370-25



Revision:
3





LEGEND

- Airport to Town Centre Stations
- Airport to Town Centre Line
- Frankton North to Ladies Mile Line
- Frankton Flats to Ladies Mile Stations
- Frankton Flats to Ladies Mile Line
- Pedestrian Overpass

Reserves

- Frankton Recreation Reserve
- Recreation Reserve
- Reserve Areas

RESERVES

Queenstown Cable Car

Southern Infrastructure (Cable Car) Ltd

Source: LINZ, Southern Infrastructure Limited, QLDC PDP

Date: 31/10/2025
Scale: 1:5,000 @ A3
Project: 3370-25



Revision: 3

