

LEGEND

STAGE 2 BOUNDARY

STAGE 1 BOUNDARY

LOT BOUNDARY

PROPOSED RAINGARDEN

PROPOSED RETAINING WALL

SUBSOIL DRAIN

PARKING BAYS

COMMUNAL RAINGARDENS

RAISED SPEED TABLE

DIRECTIONAL INDICATOR

WARNING INDICATOR

CARRIAGEWAY

FOOTPATH

CYCLE PATH


STREET TREES

STREET LIGHTS

SIGNAL POST AND CALL BOX

NOTES

1. FOR GENERAL NOTES REFER TO DRAWING P24-447-01-2000-DR

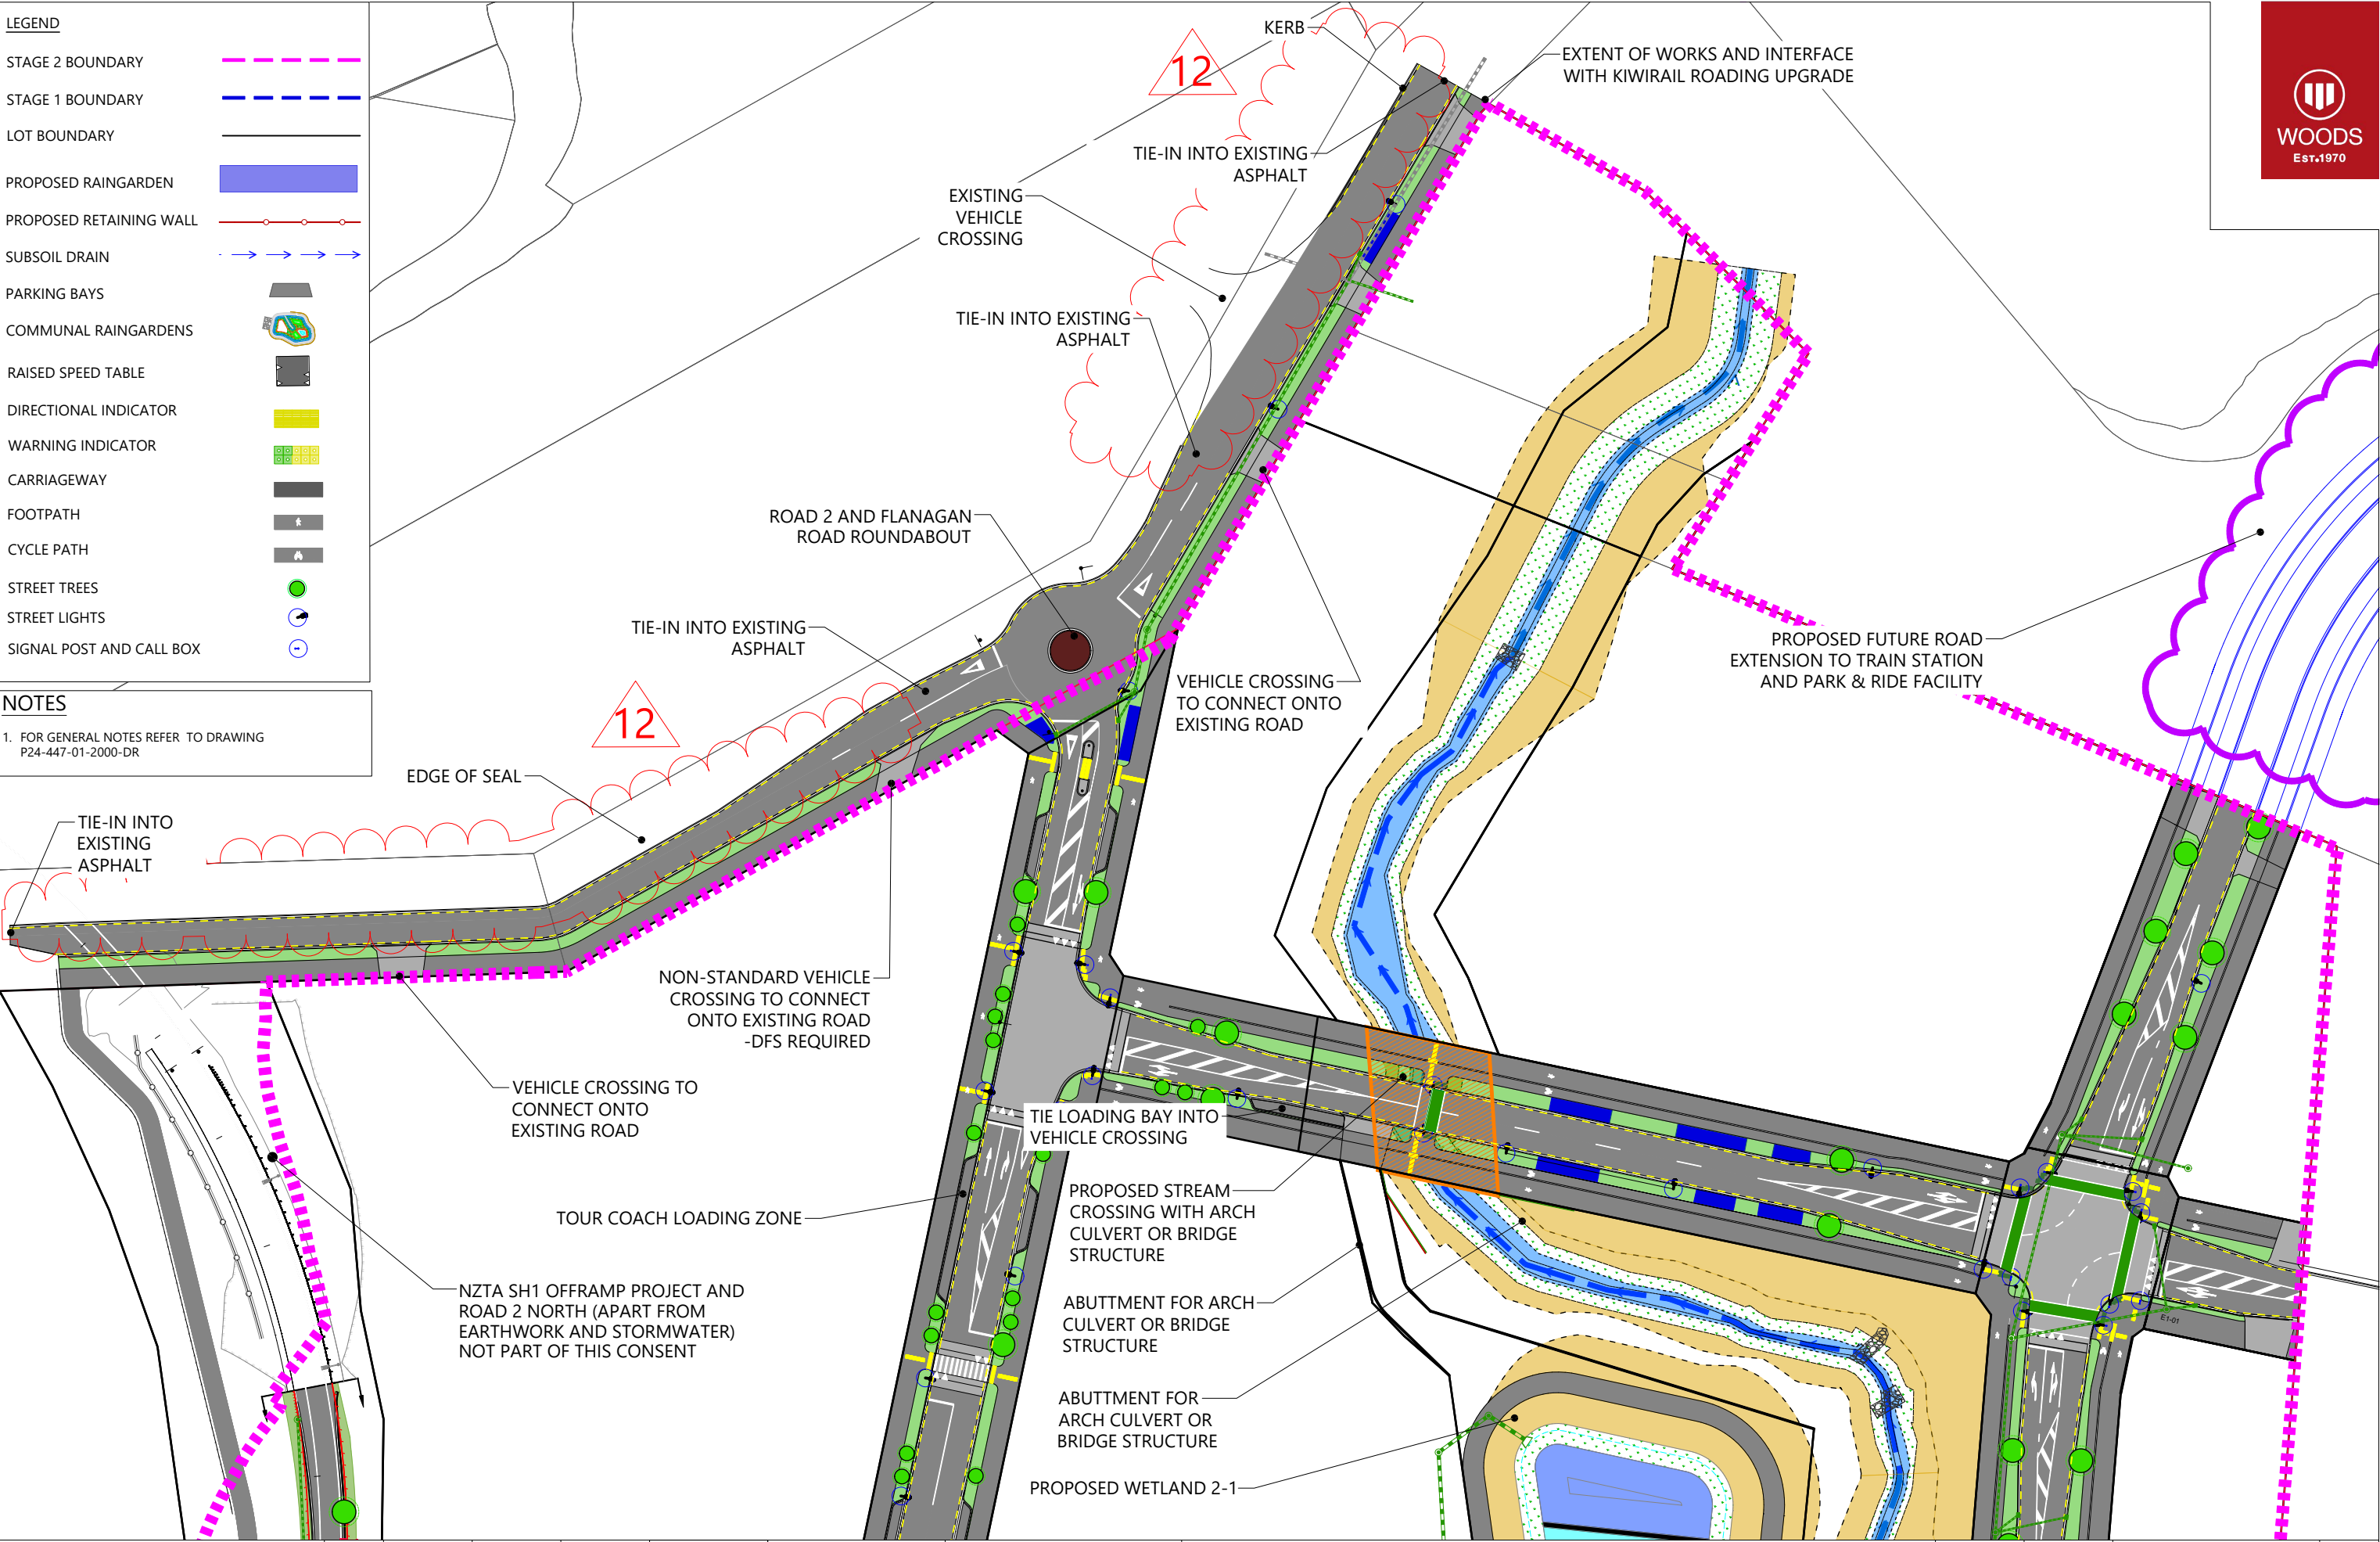

REVISION DETAILS					INT	DATE	SURVEYED	
9	ISSUED FOR S67 RESPONSE				EW	23/07/25	DESIGNED	NS
10	ISSUED FOR S67 RESPONSE				RO	15/08/25	DRAWN	NS
11	ISSUED FOR S67 RESPONSE				MF-E	17/09/25	CHECKED	GW
12	ISSUED FOR INFORMATION				MK	10/10/25	APPROVED	GW

BUILDING B, LEVEL 1
8 NUGENT ST, GRAFTON,
AUCKLAND 1023
+64 9 308 9229
[WOODS.CO.NZ](https://www.woods.co.nz)



DRURY CENTRE-STAGE 2
ROADING PLAN (SHEET 4 OF 4)



STATUS	FOR S67 RESPONSE	REV
SCALE	1:1000 @ A3	12
COUNCIL	AUCKLAND COUNCIL	
DWG NO	P24-447-01-2004-DR	