

Residential Pre - Development Catchments	
Catchment	Area (Ha)
A1	2.39
A2	8.78
A3	0.52
A4	3.33
A5	0.47
A6	9.33
A7	28.51
A8	0.54

A	FAST TRACK APP	RK	04/2025
Rev	Description	By	Date
	By	Date	
Survey	MAVEN	05/2024	
Design	MKS	02/2025	
Drawn	MKS	02/2025	
Checked	DJM	02/2025	




Maven Associates
09 571 0050
info@maven.co.nz
www.maven.co.nz
5 Owens Road, Epsom
Auckland 1023

Project
**ASHBOURNE
RESIDENTIAL
FOR
MATAMATA
DEVELOPMENTS LTD**

Title
**PRE DEVELOPMENT
CATCHMENT DISCHARGE
PLAN - RES/RV & S.SF**

Project no.	289001		
Scale	1:5000 @ A3		
Cad file	C410- SW CATCHMENTS.DWG		
Drawing no.	C410-1	Rev	A

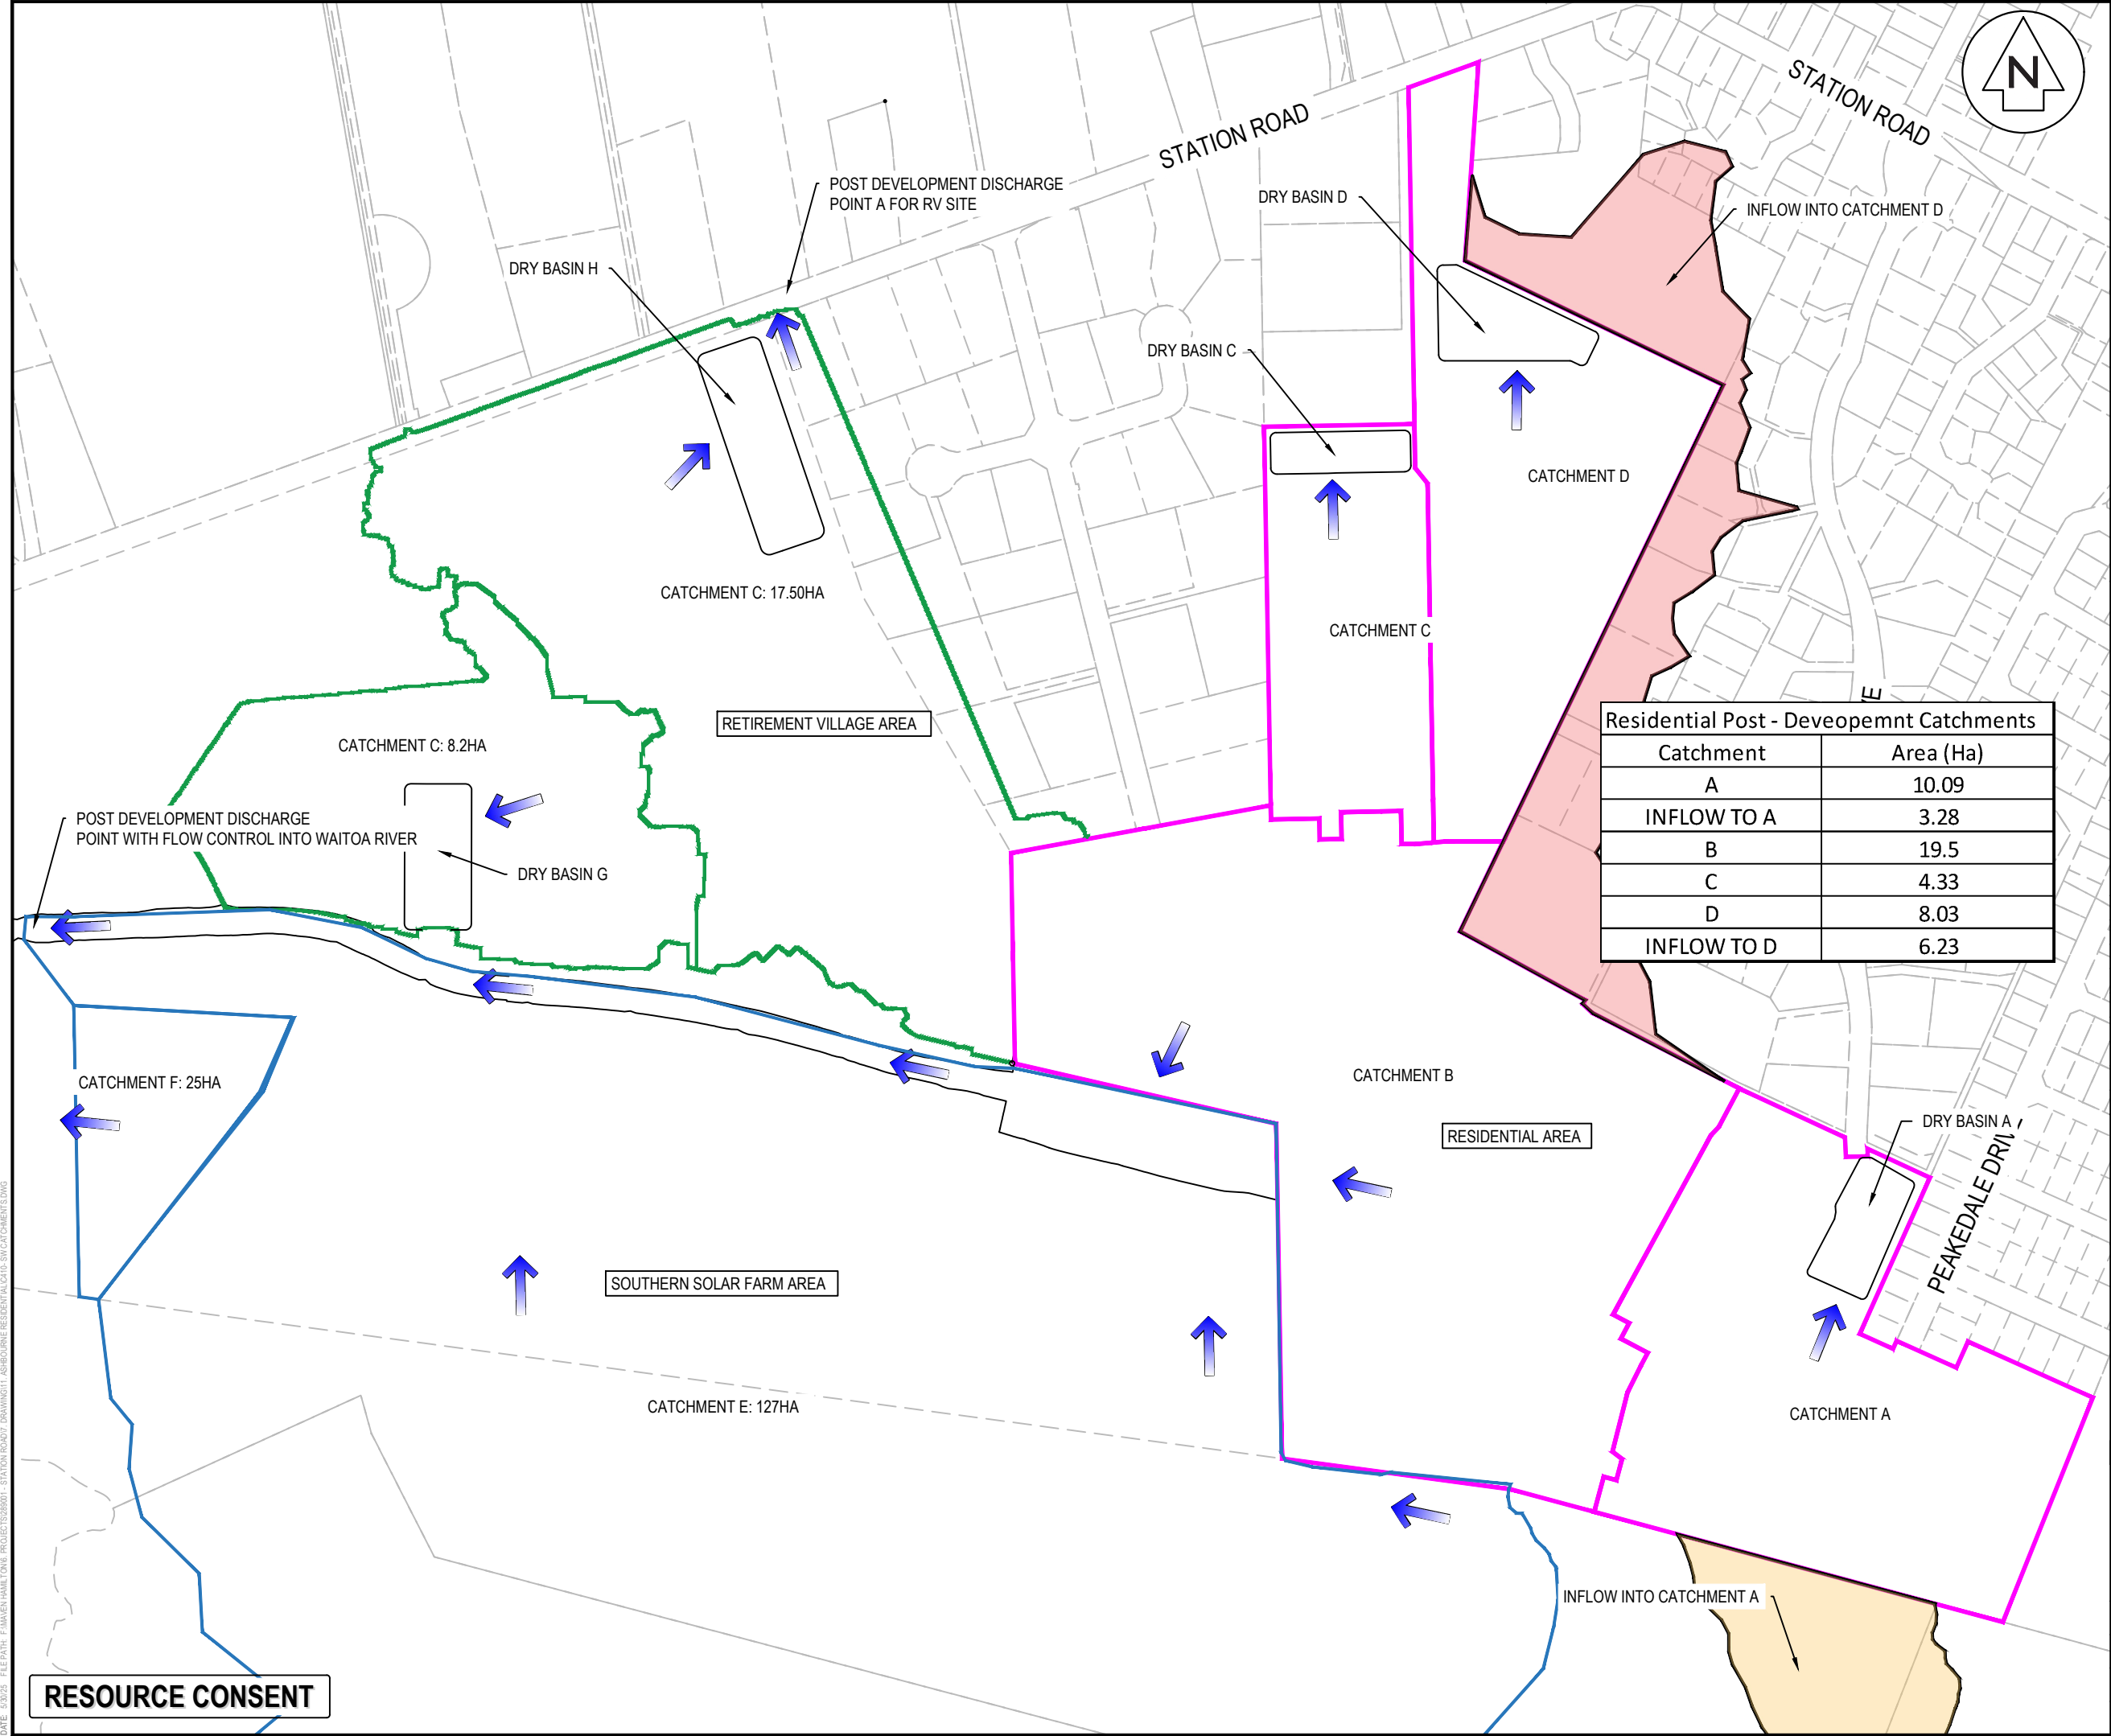

Residential Post - Deveopemnt Catchments	
Catchment	Area (Ha)
A	10.09
INFLOW TO A	3.28
B	19.5
C	4.33
D	8.03
INFLOW TO D	6.23

A	FAST TRACK APP	RK	04/2025
Rev	Description	By	Date
		By	Date
Survey	MAVEN		05/2024
Design	MKS		02/2025
Drawn	MKS		02/2025
Checked	DJM		02/2025

M

MAVEN

Maven Associates

09 571 0050

info@maven.co.nz

www.maven.co.nz

5 Owens Road, Epsom


Auckland 1023

Project
**ASHBOURNE
RESIDENTIAL
FOR
MATAMATA
DEVELOPMENTS LTD**

Title
**POST DEVELOPMENT
CATCHMENT DISCHARGE
POINTS PLAN - RES**

Project no.	289001
Scale	1:5000 @ A3
Cad file	C410- SW CATCHMENTS.DWG
Drawing no.	C410-2
Rev	A

RESOURCE CONSENT

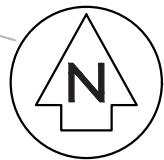

DISCHARGE POINT SF 1

DISCHARGE POINT SF2

DISCHARGE POINT SF 1

CATCHMENT A16
0.66HA

CATCHMENT A15
17.89 HA

DISCHARGE POINT SF 1

DISCHARGE POINT SF 1

CATCHMENT A14
2.33HA

CATCHMENT A13
0.26HA

STATION ROAD

Legend
—>— EX WATERCOURSE
— EX. CATCHMENT BDY

A	FAST TRACK APP	RK	04/2025
Rev	Description	By	Date
Survey	MAVEN		05/2024
Design	MKS		02/2025
Drawn	MKS		02/2025
Checked	DJM		02/2025



Maven Associates
09 571 0050
info@maven.co.nz
www.maven.co.nz
5 Owens Road, Epsom
Auckland 1023

Project
**ASHBOURNE
SOLAR FARMS
FOR
MATAMATA
DEVELOPMENTS LTD**

Title
**PRE & POST DEVELOPMENT
CATCHMENT & DISCHARGE
PLAN - NORTH SOLAR FARM**

Project no.	289001		
Scale	1:8000 @ A3		
Cad file	C410- SW CATCHMENTS.DWG		
Drawing no.	C410-3	Rev	A

RESOURCE CONSENT

DATE: 5/3/25 FILEPATH: F:\MAVEN\HAMITON6 - PROJECTS\88001 - STATION ROAD.DWG DRAWING: 11 ASHBOURNE RESIDENTIAL C410- SW CATCHMENTS.DWG