


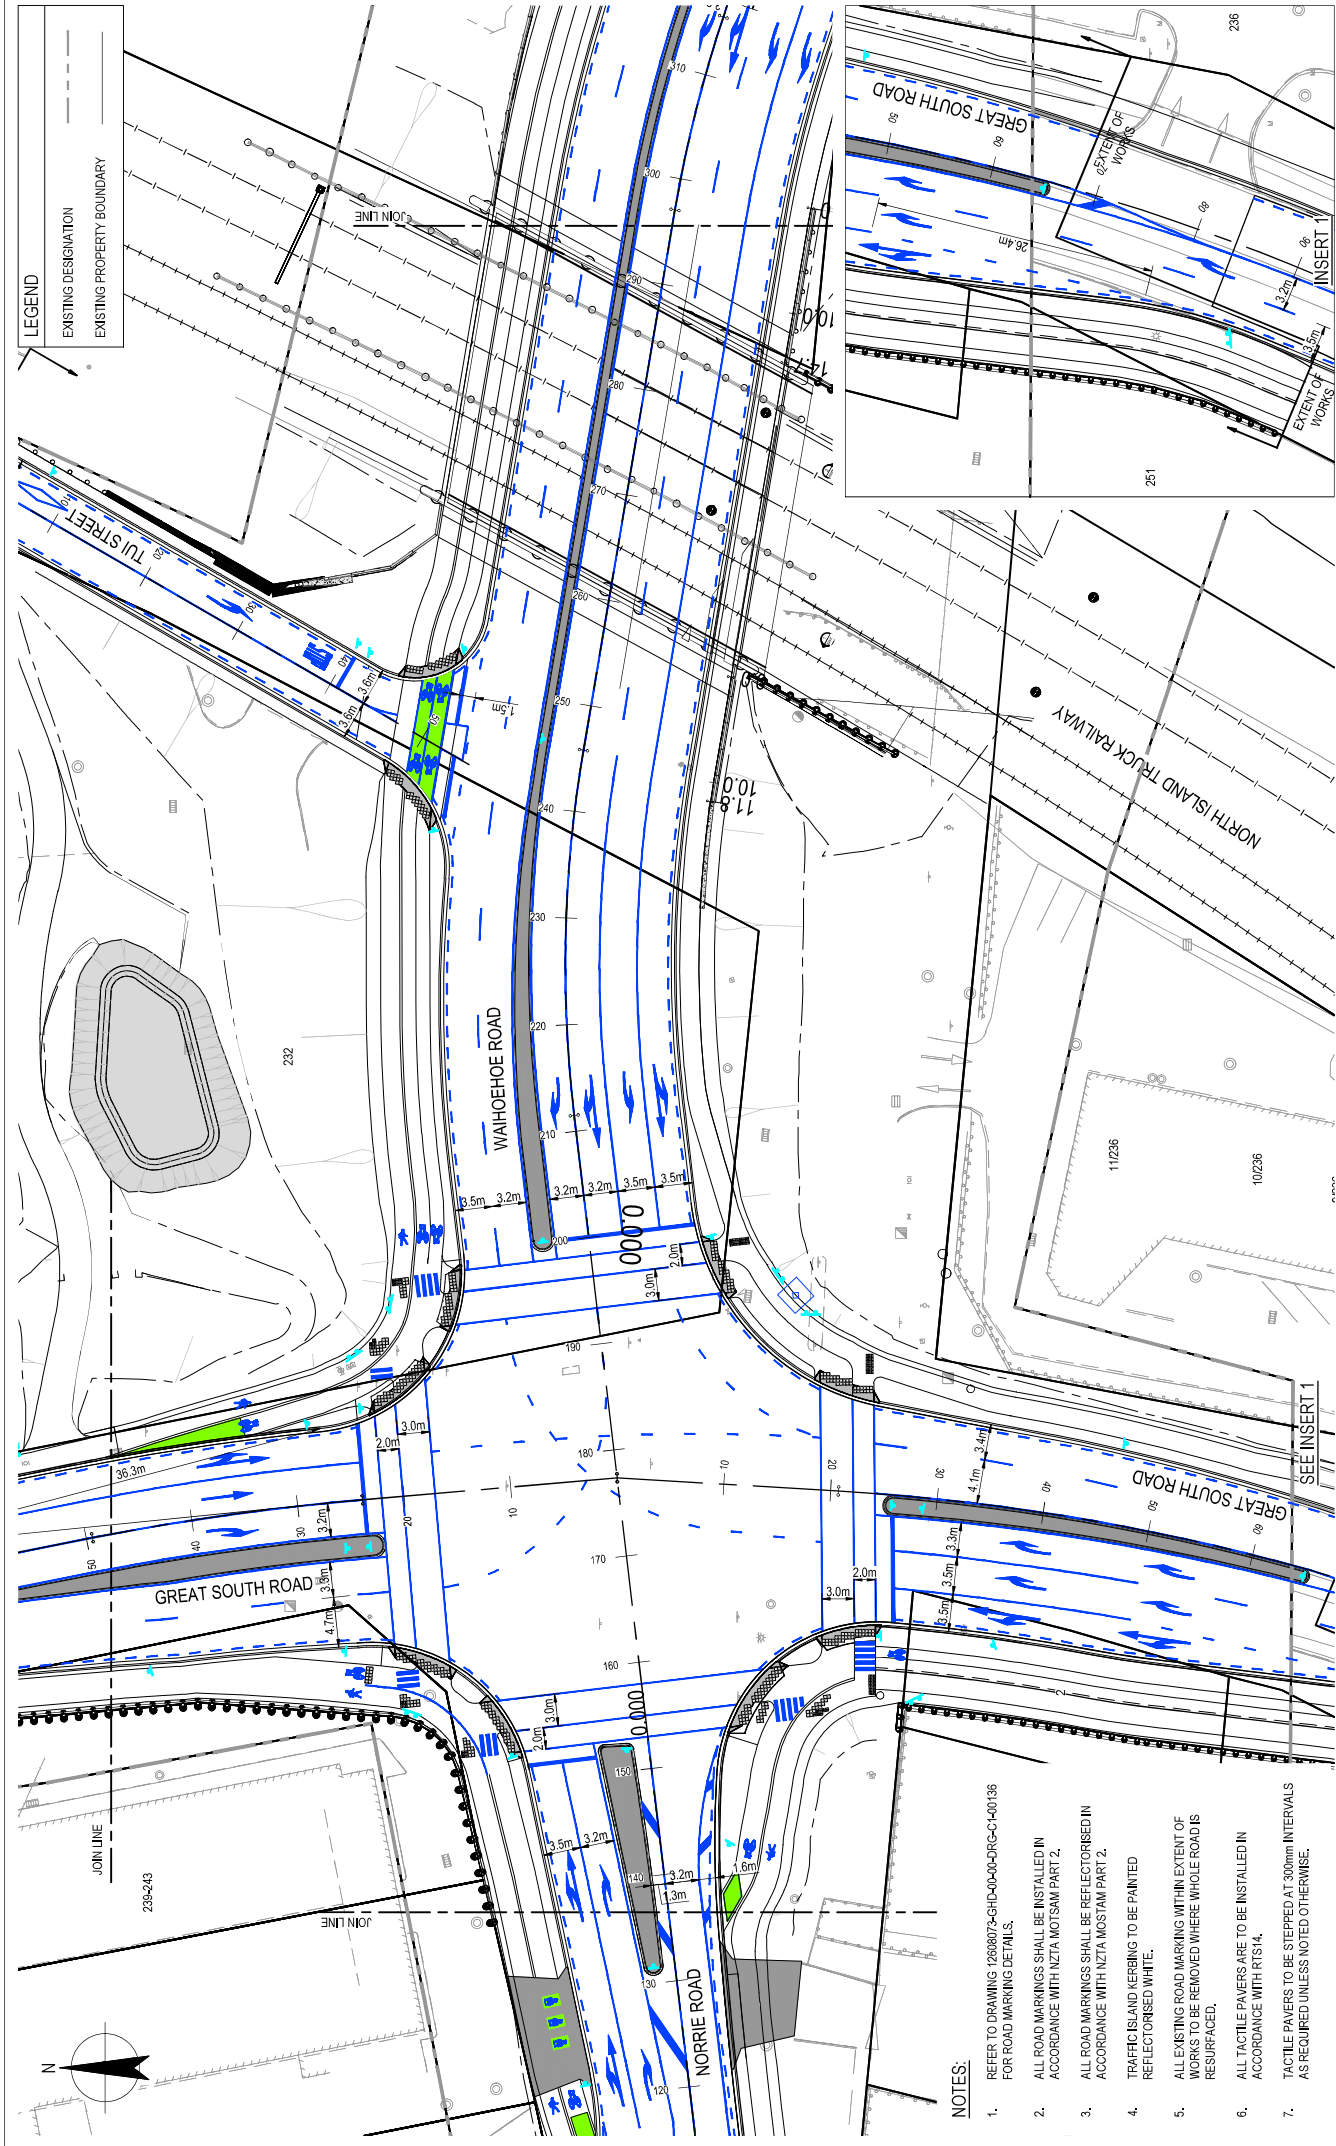

LEGEND

EXISTING DESIGNATION


EXISTING PROPERTY BOUNDARY

NOTES:

1. REFER TO DRAWING 12608073-GHD-00-00-DRG-C-00138 FOR ROAD MARKING DETAILS.
2. ALL ROAD MARKINGS SHALL BE INSTALLED IN ACCORDANCE WITH NZTA MOTSAM PART 2.
3. ALL ROAD MARKINGS SHALL BE REFLECTORISED IN ACCORDANCE WITH NZTA MOTSAM PART 2.
4. TRAFFIC ISLAND KERBING TO BE PAINTED REFLECTORISED WHITE.
5. ALL EXISTING ROAD MARKING WITHIN EXTENT OF WORKS TO BE REMOVED WHERE WHOLE ROAD IS RESURFACED.
6. ALL TACTILE PAVERS ARE TO BE INSTALLED IN ACCORDANCE WITH RTIS 14.
7. TACTILE PAVERS TO BE STEPPED AT 300mm INTERVALS AS REQUIRED UNLESS NOTED OTHERWISE.

Rev	Description	DM	AM	03/2025
C01	ISSUED FOR TENDER			
Author	W. SMITH	Design Check	S. TUNOVIKOV	
Designer	N. GUTHRIE	Design Check	T. LAM	

Print Date: 26 September 2025, 4:59 PM

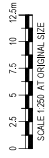

GHD

Level 3, GHD Centre
Auckland 1011 New Zealand
P 64 9 379 8000 F 64 9 379 8001
auckland@ghd.com www.ghd.com

GHD Limited

we warrant that the information contained in this report was prepared by GHD Limited or its wholly owned subsidiaries for the purposes stated in the project title and that the information was prepared by GHD Limited or its wholly owned subsidiaries for the purposes stated in the project title.



Client	NZ TRANSPORT AGENCY WAKA KOTAHI
Project	AND AUCKLAND TRANSPORT WAIHOEHOE ROAD UPGRADE
Drawn	TENDER
Sheet	12608073-GHD-00-00-DRG-C-00132

ROAD MARKING PLAN
SHEET 2