


100mm


SCALE FOR VALIDATING SIZE OF A3 PLOT ONLY

0

C:\12\45\data\10.7.20.14\150000 - Tauriko West_565002 WIP\03 Drawing\001 1922-29-14-LP-DRW-BBO-7500.dwg 30/7/2026 11:32 am erichardson Plotted: 30 Jul 2026 11:32 am

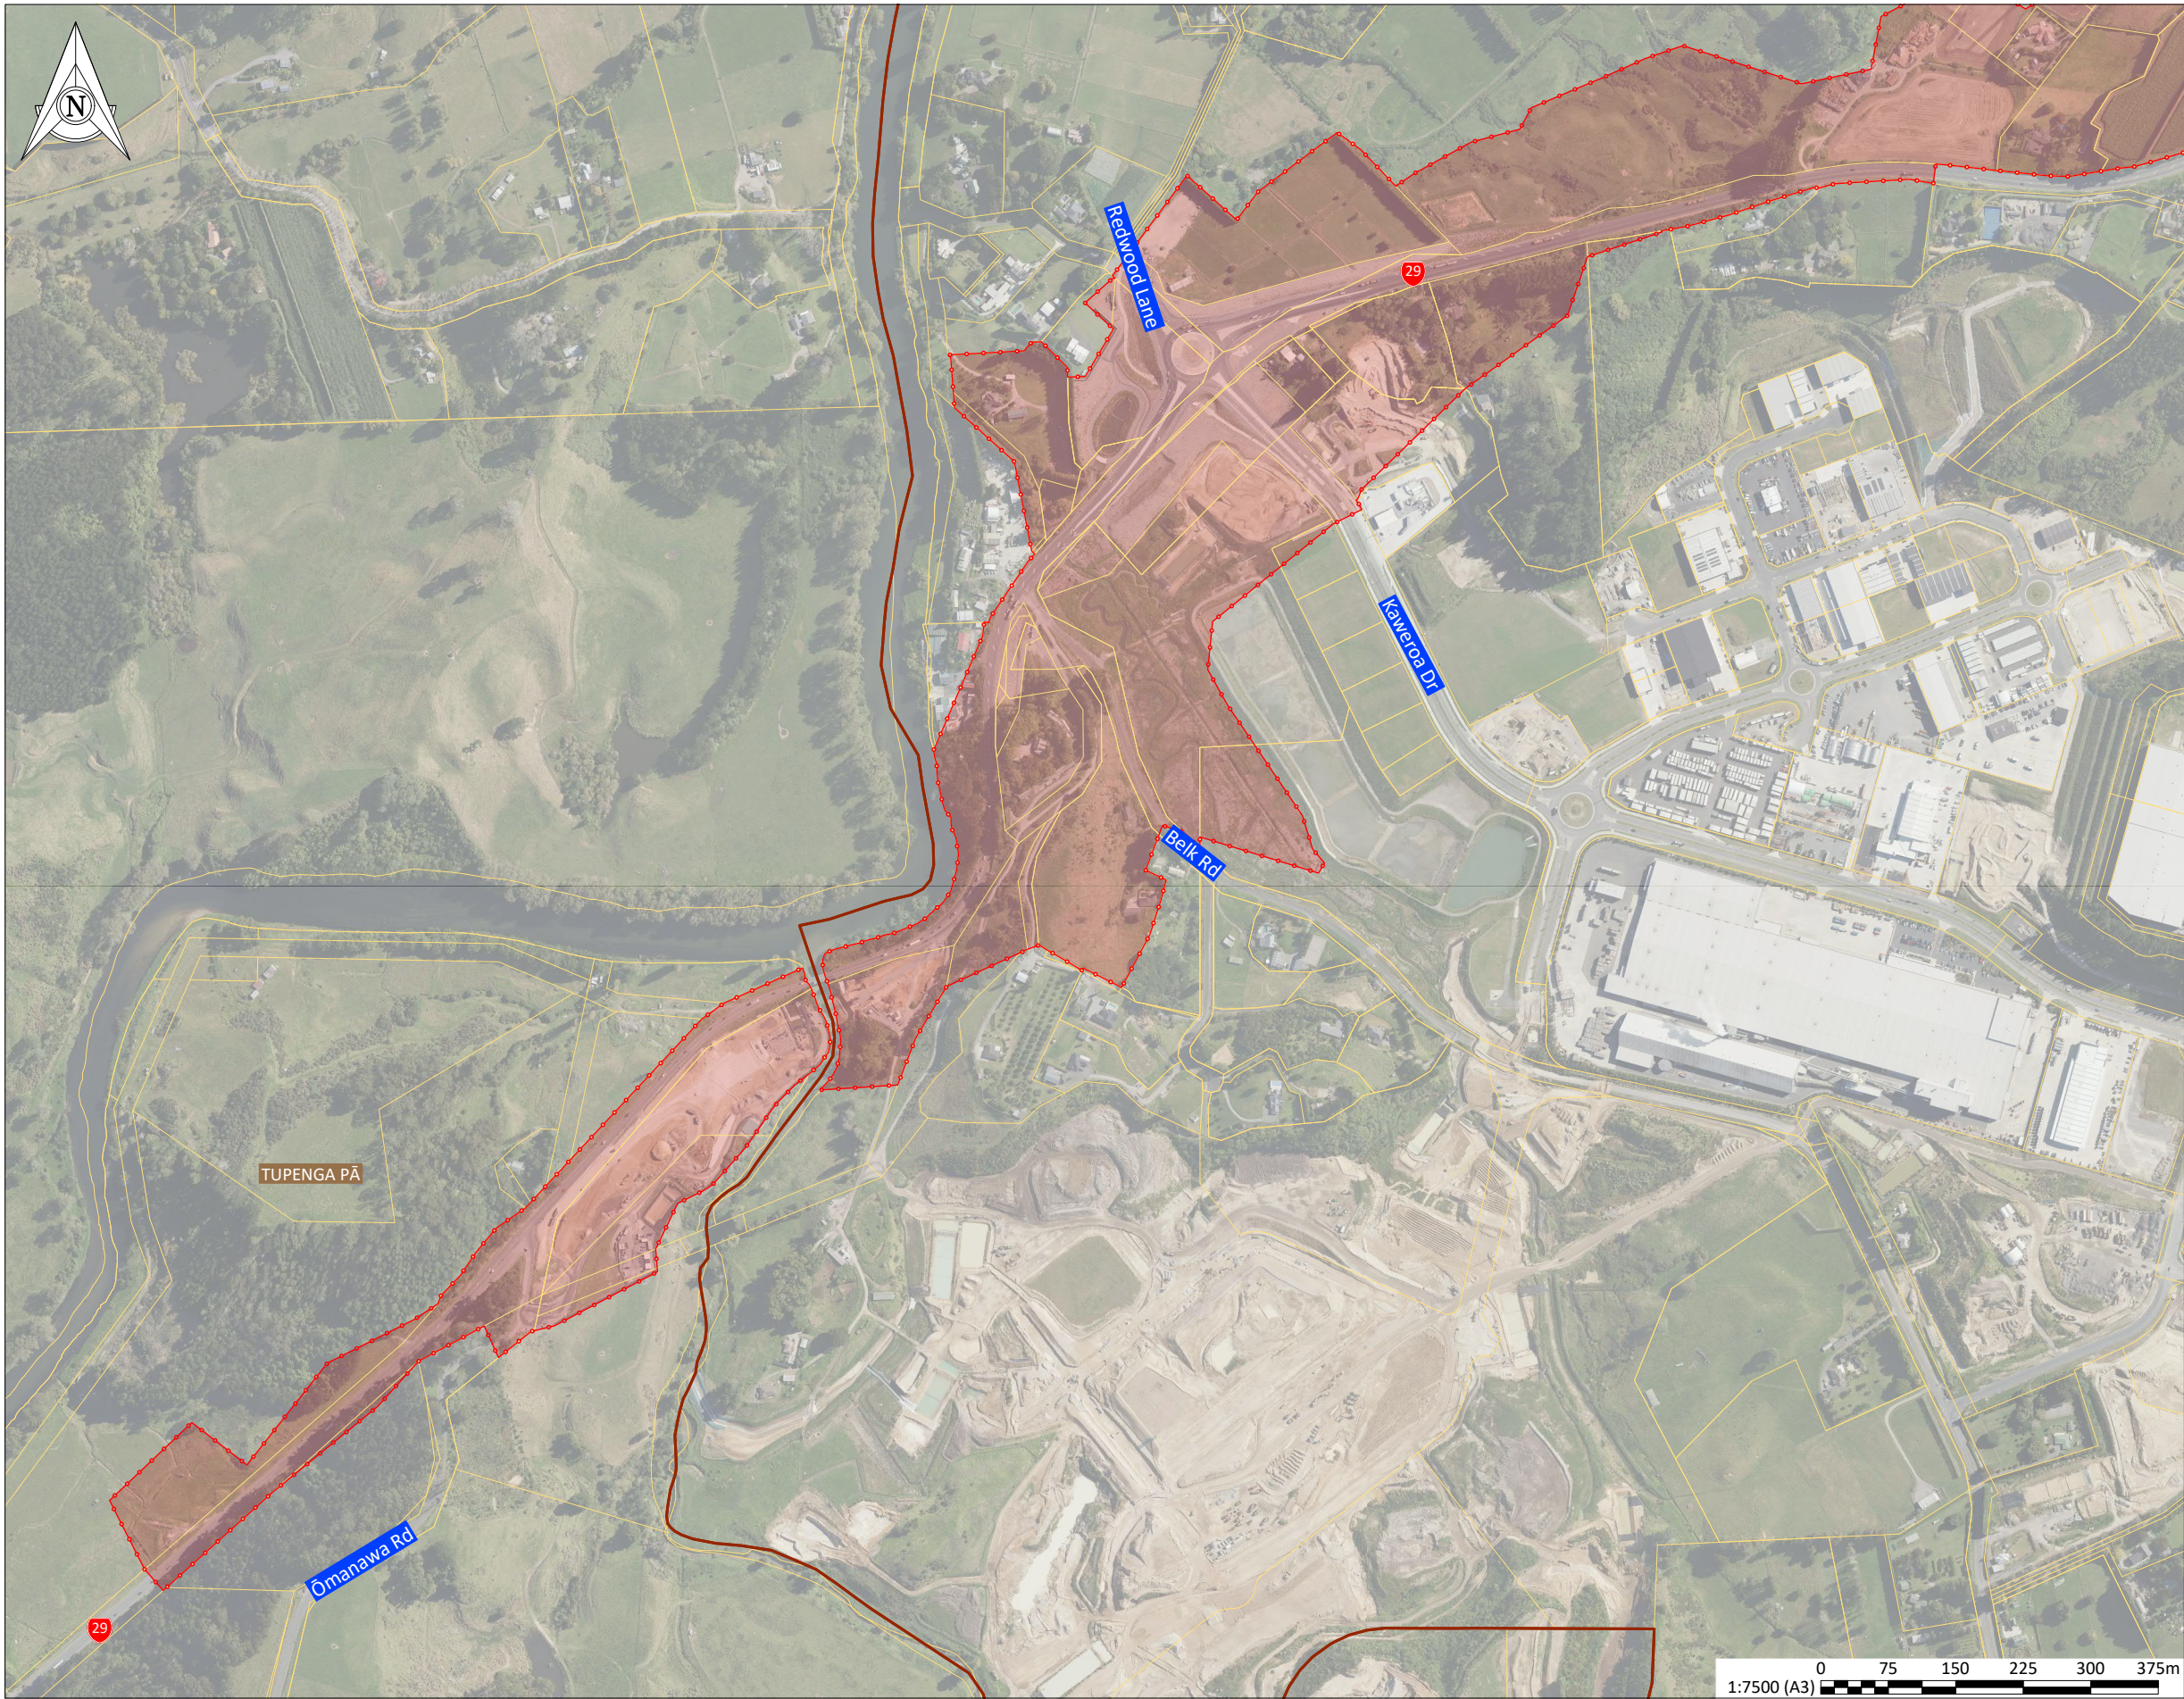

SHEET LOCALITY

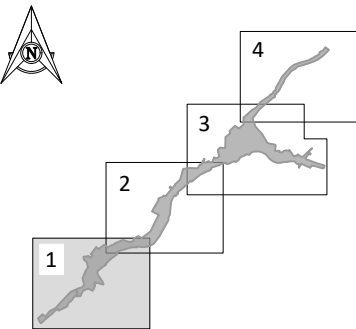

KEY: DESIGNATION

- BOUNDARIES
- PROPOSED DESIGNATION
- TERRITORIAL BOUNDARY

REV	DATE	DESCRIPTION	BY	DES	CHK	APPR
P5	29.07.2026	INDICATIVE DESIGN	ER	LV	KD	JG
P4	09.06.2026	DESIGNATION FOOTPRINT UPDATED	ER	LV	KD	KD
P3	12.05.2026	DESIGNATION FOOTPRINT UPDATED	ER	LV	KD	JG
P2	27.02.2026	PRELIMINARY CONSENT LEVEL DESIGN	ER	LV	SB	JG
P1	19.12.2025	DRAFT PRELIMINARY CONSENT LEVEL DESIGN	ER	LV	SB	JG
REV	DATE	DESCRIPTION	BY	DES	CHK	APPR

APPROVAL:

J Gibbons
NAME: 29.07.2026
DATE: JG
SIGNATURE:


NOTE: THIS DRAWING IS NOT APPROVED
UNLESS ALL FIELDS ARE SIGNED.




PROJECT: TAURIKO WEST - TUPENGA

DRAWING: PROPOSED DESIGNATION
OVERVIEW PLAN SHEET 1

DRAWING ISSUED FOR: NOT APPROVED FOR CONSTRUCTION SHARED		
HORIZONTAL DATUM	NZTM2000	SCALE (A3)
VERTICAL DATUM	NZVD16	1:7,500
DRAWING NUMBER:	11922-29-14-LP-DRW-BBO-7501	REVISION: P5

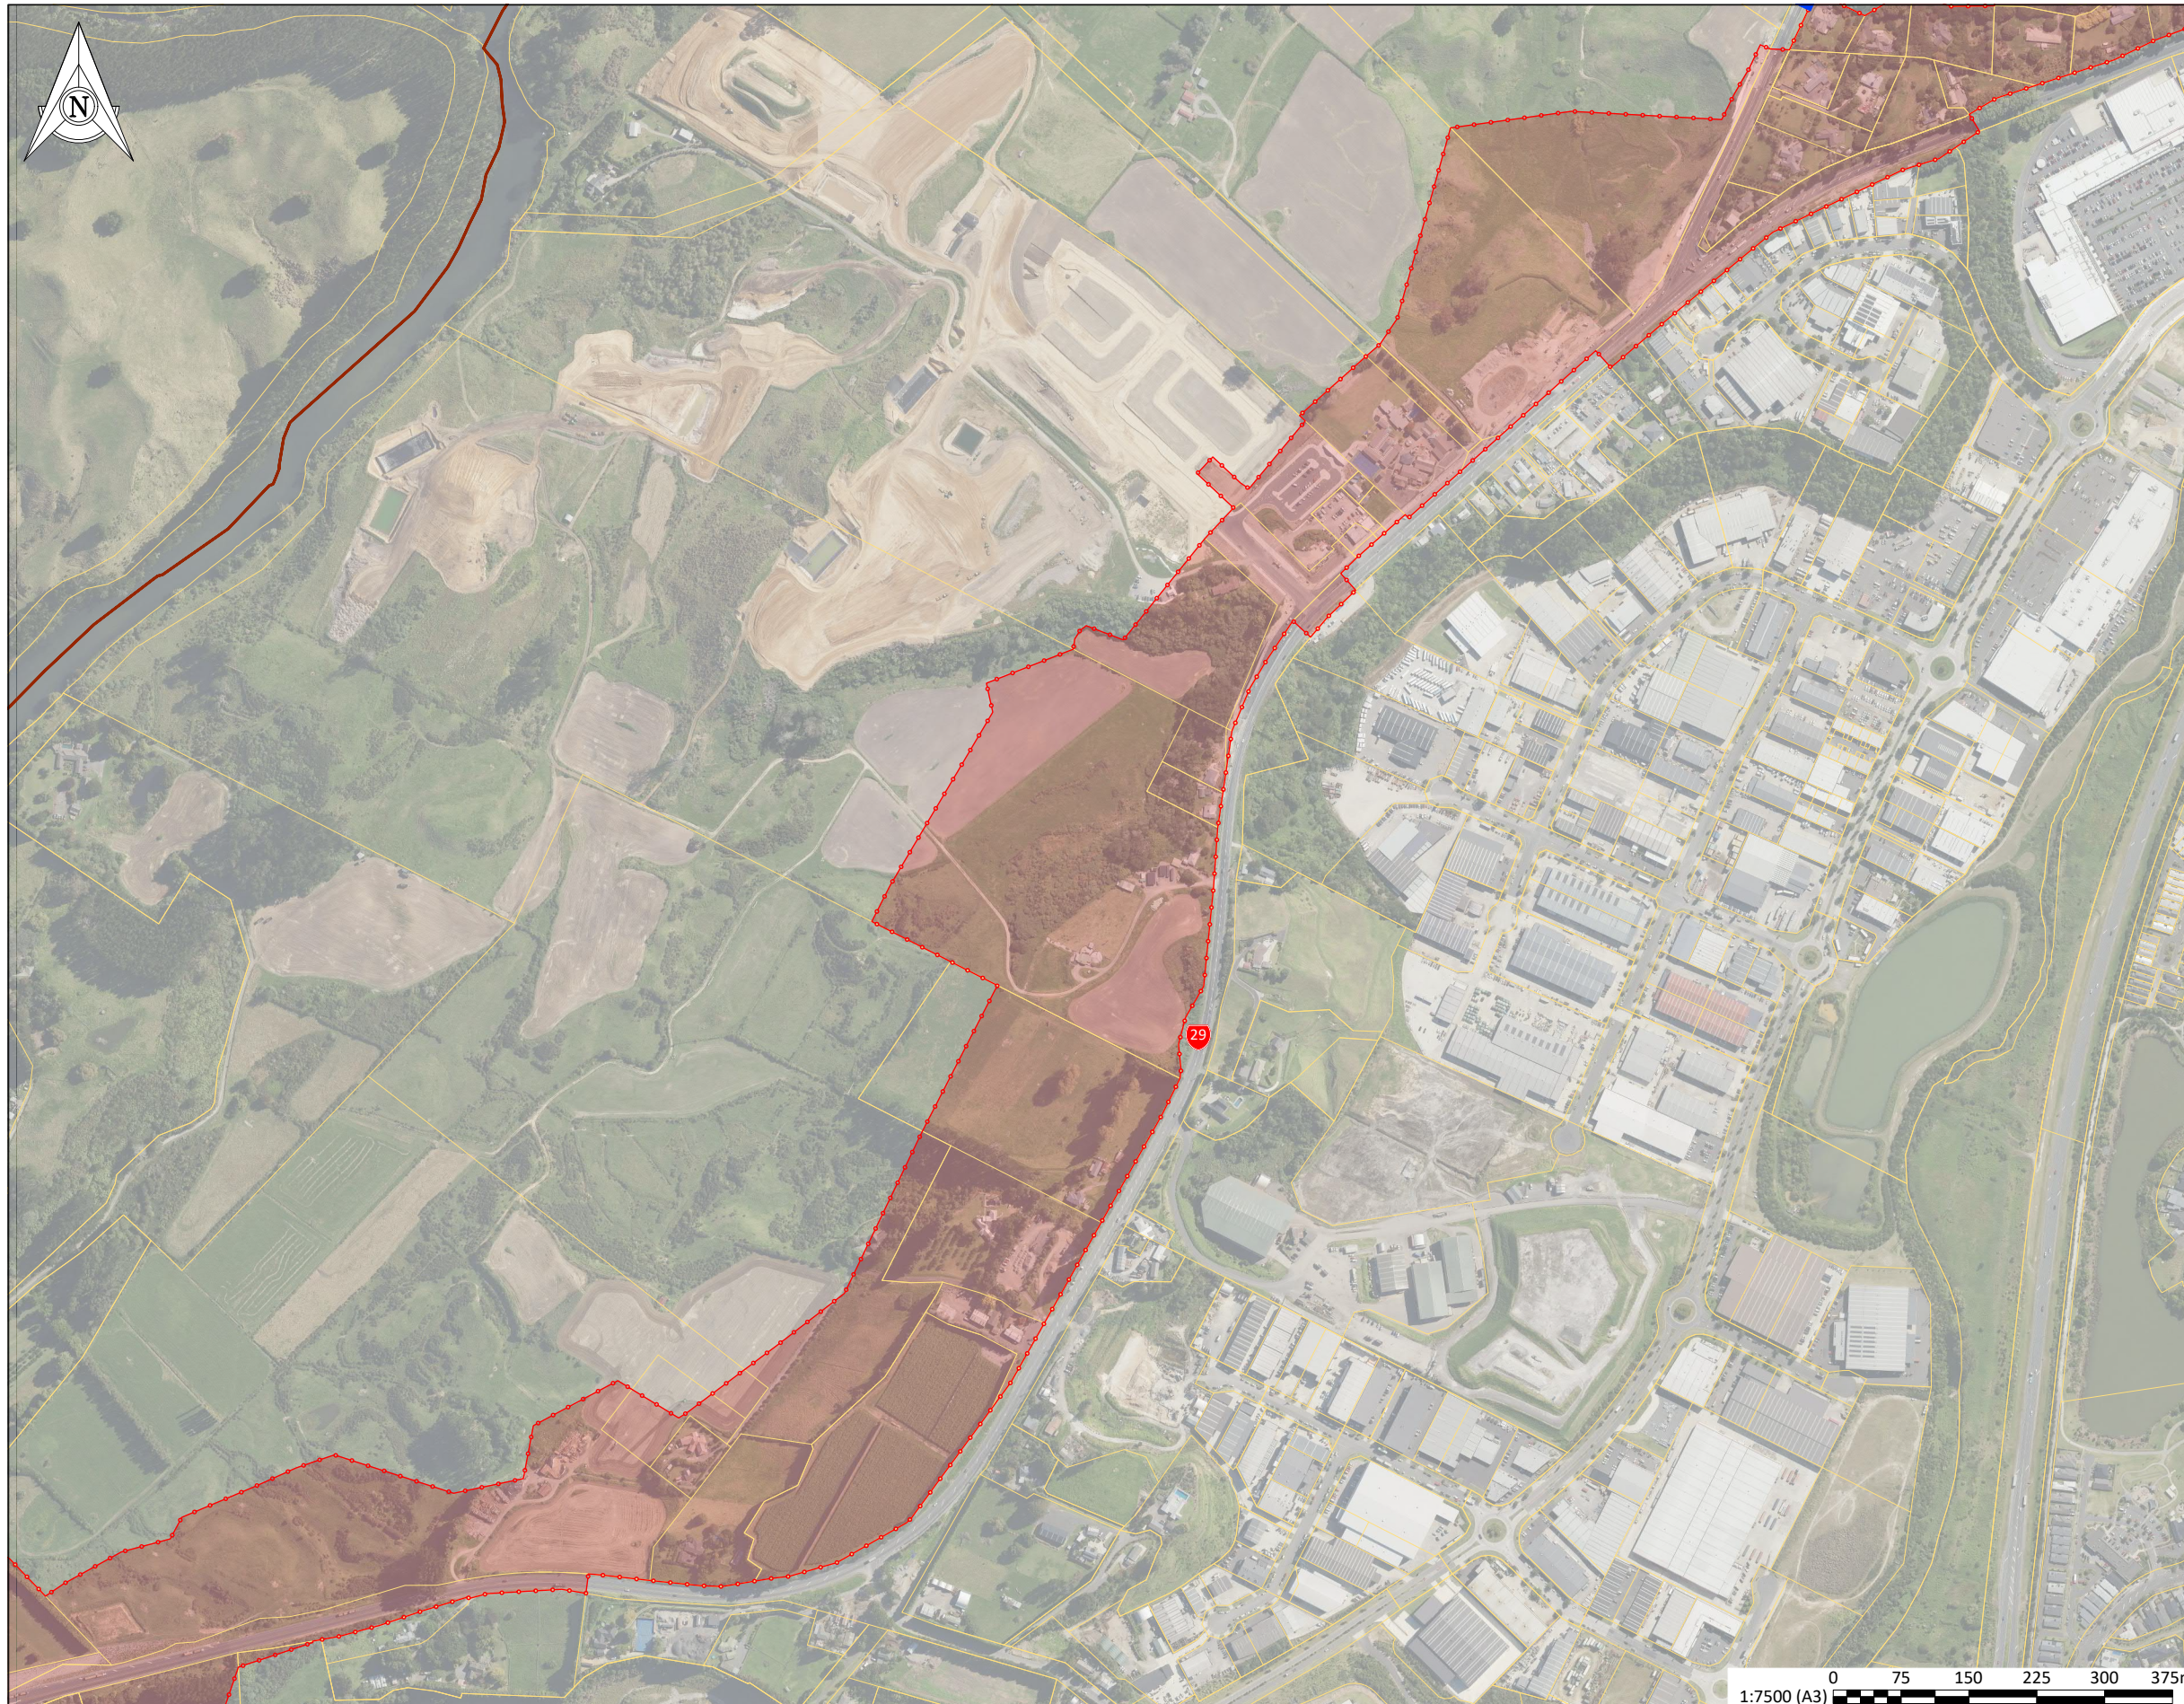

SHEET LOCALITY

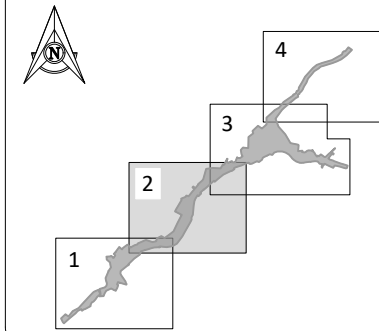

KEY: DESIGNATION

 BOUNDARIES
 PROPOSED DESIGNATION
 TERRITORIAL BOUNDARY

								APPROVAL:	
P5	29.07.2026	INDICATIVE DESIGN	ER	LV	KD	JG		J Gibbons	JG
P4	08.06.2026	DESIGNATION FOOTPRINT UPDATED	ER	LV	KD	KD		NAME: _____	SIGNATURE: _____
P3	12.05.2026	DESIGNATION FOOTPRINT UPDATED	ER	LV	KD	JG		29.07.2026	
P2	27.02.2026	PRELIMINARY CONSENT LEVEL DESIGN	ER	LV	SB	JG		DATE: _____	
P1	19.12.2025	DRAFT PRELIMINARY CONSENT LEVEL DESIGN	ER	LV	SB	JG			
REV	DATE	DESCRIPTION	BY	DES	CHK	APPR			
NOTE: THIS DRAWING IS NOT APPROVED UNLESS ALL FIELDS ARE SIGNED.									



CLIENT:

PROJECT:

PROJECT: TAURIKO WEST - TUPENGA

DRAWING:

DRAWING:
PROPOSED DESIGNATION
OVERVIEW PLAN SHEET 2

DRAWING ISSUED FOR:

NOT APPROVED FOR CONSTRUCTION

SHARED


HORIZONTAL DATUM	NZTM2000	SCALE (A3) 1:7,500
VERTICAL DATUM	NZVD16	
DRAWING NUMBER: 11922-29-14-LP-DRW-BBO-7502		REVISION: P5

100mm


SCALE FOR VALIDATING SIZE OF A3 PLOT ONLY

0

C:\12\45\data\107.7.20.14\150000 - Tauriko West_565002 WIP\03 Drawing\001 1922-29-14-LP-DRW-BBO-7500.dwg 30/7/2026 11:33 am erichardson Plotted: 30 Jul 2026 11:33 am

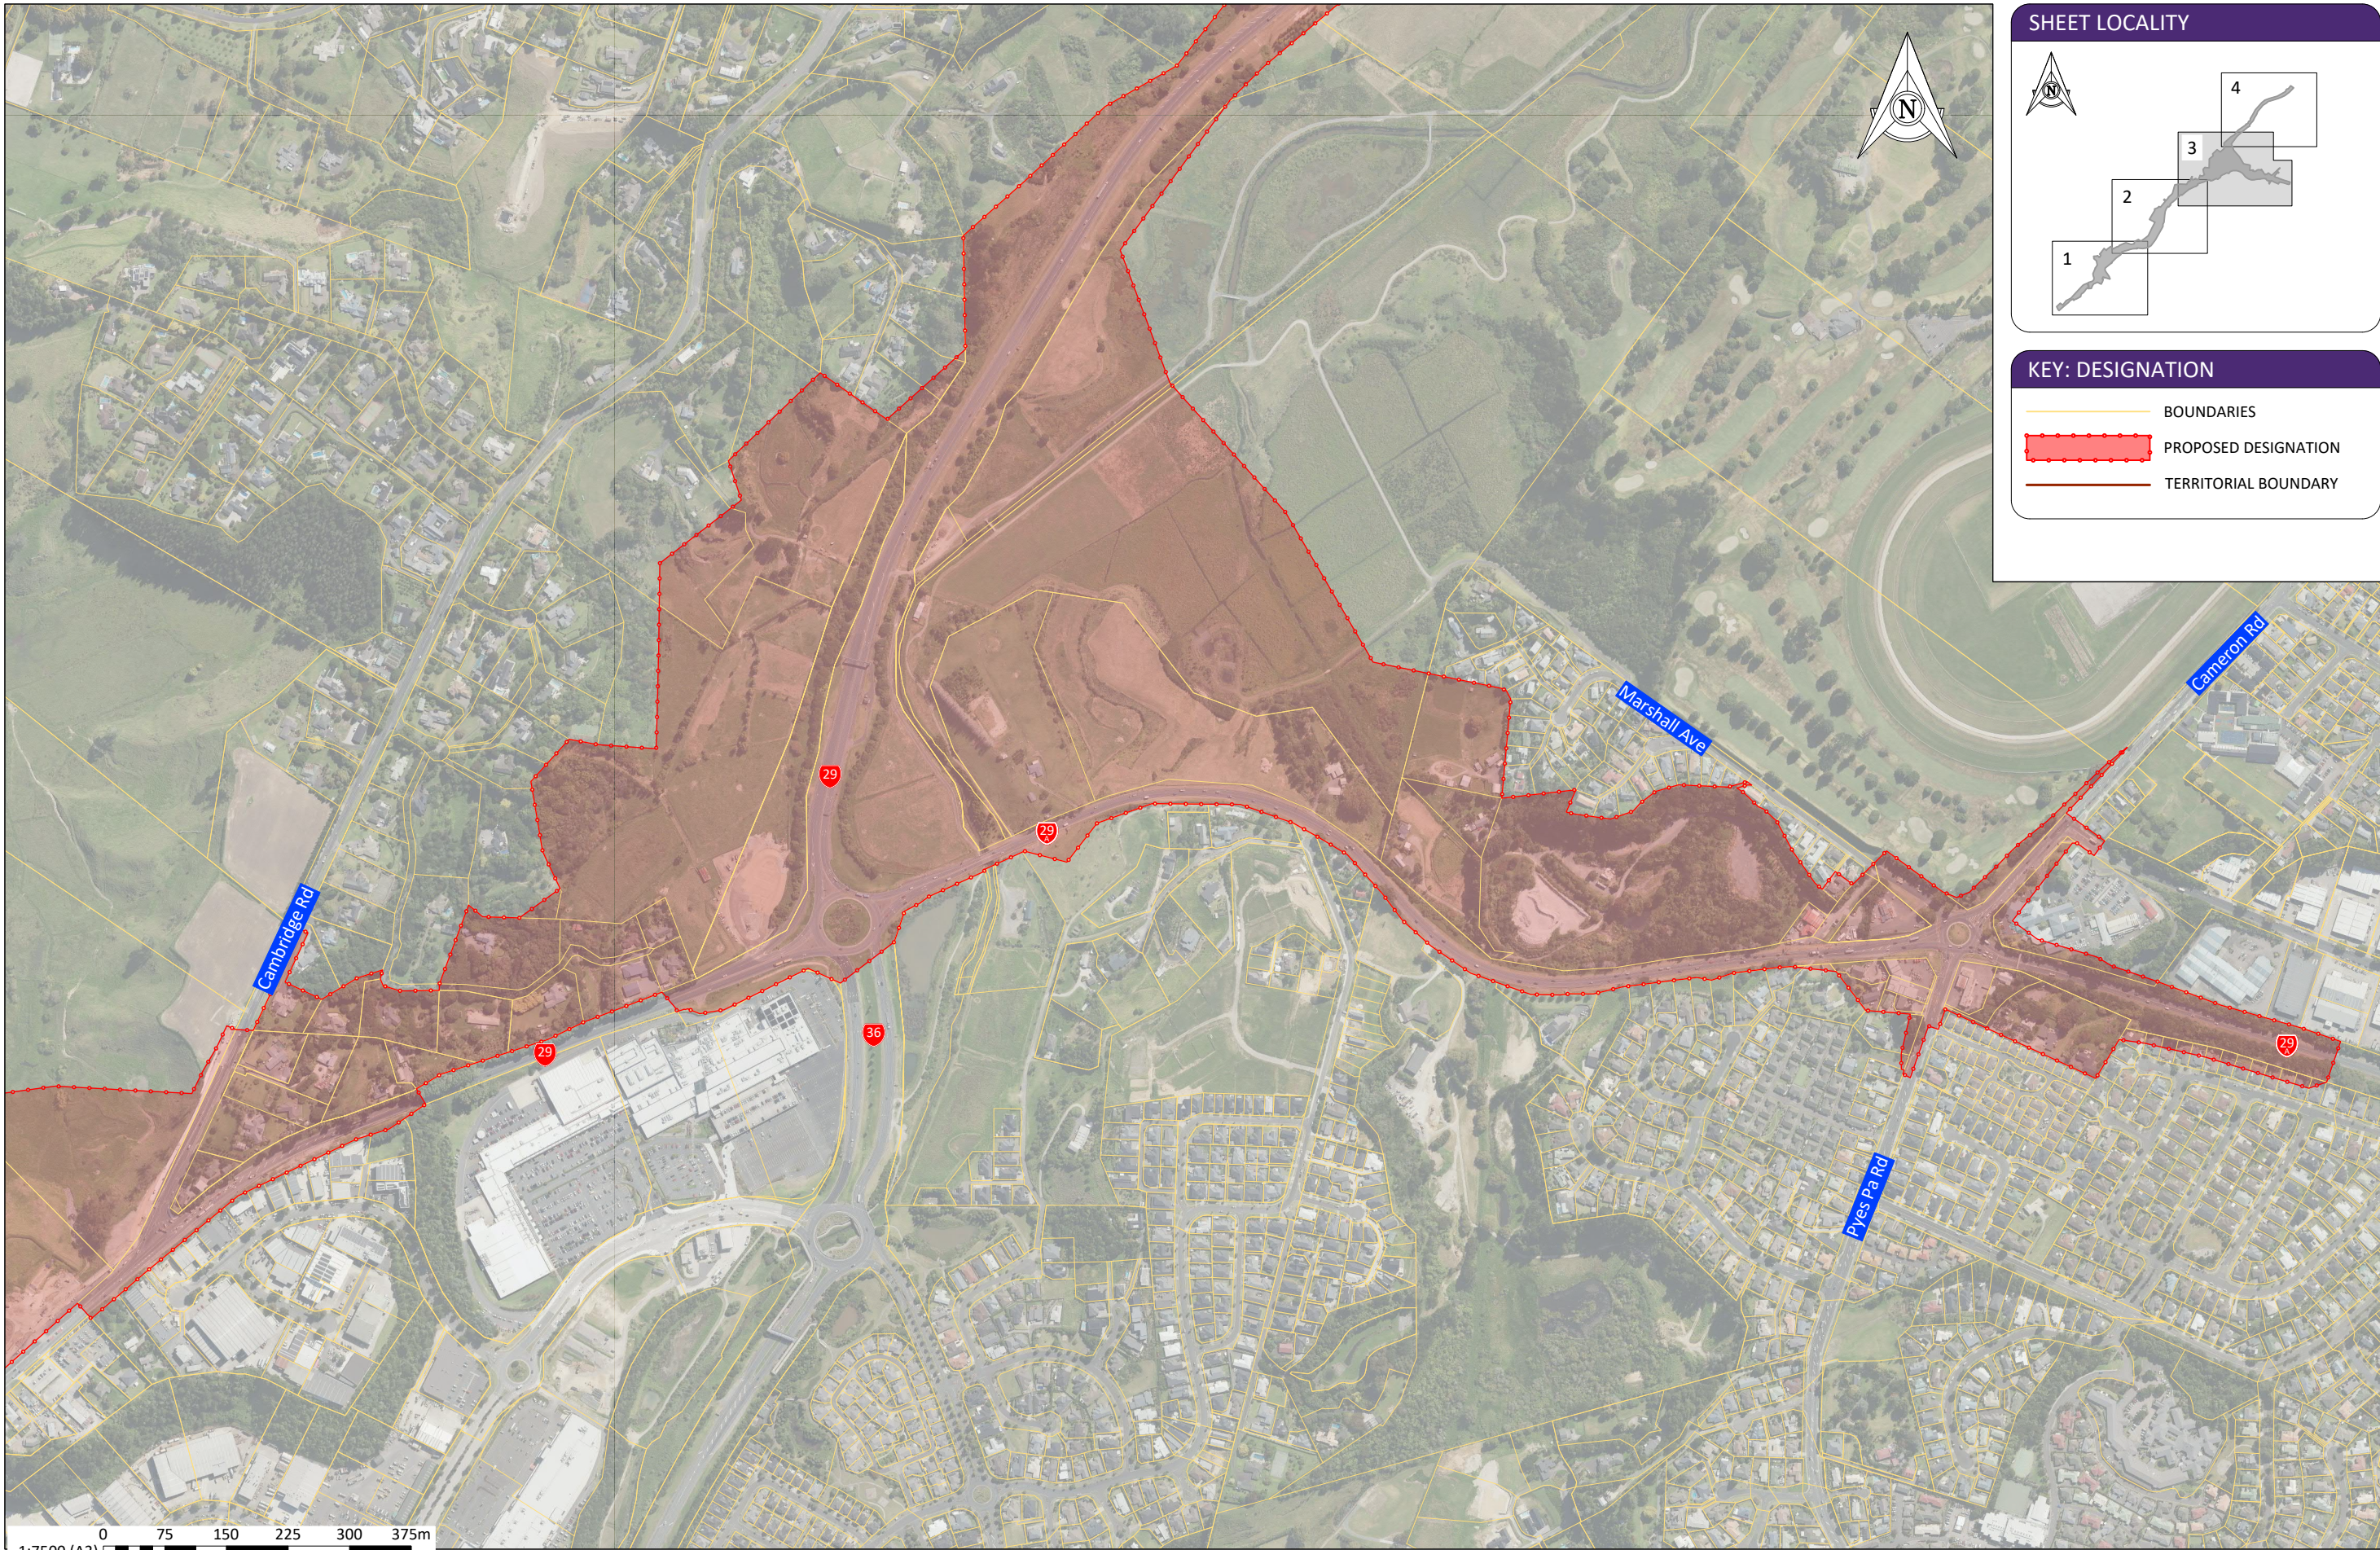

SHEET LOCALITY

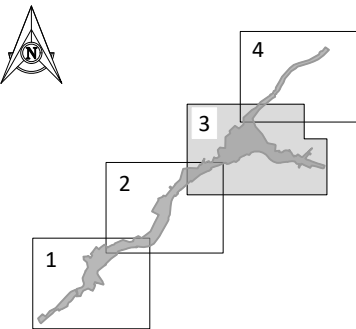

KEY: DESIGNATION

- BOUNDARIES
- PROPOSED DESIGNATION
- TERRITORIAL BOUNDARY

REV	DATE	DESCRIPTION	BY	DES	CHK	APPR
P5	29.07.2026	INDICATIVE DESIGN	ER	LV	KD	JG
P4	09.06.2026	DESIGNATION FOOTPRINT UPDATED	ER	LV	KD	KD
P3	12.05.2026	DESIGNATION FOOTPRINT UPDATED	ER	LV	KD	JG
P2	27.02.2026	PRELIMINARY CONSENT LEVEL DESIGN	ER	LV	SB	JG
P1	19.12.2025	DRAFT PRELIMINARY CONSENT LEVEL DESIGN	ER	LV	SB	JG

APPROVAL:	
NAME: J Gibbons	JG
DATE: 29.07.2026	SIGNATURE
NOTE: THIS DRAWING IS NOT APPROVED UNLESS ALL FIELDS ARE SIGNED.	



PROJECT: TAURIKO WEST - TUPENGA

DRAWING: PROPOSED DESIGNATION OVERVIEW PLAN SHEET 3


DRAWING ISSUED FOR: NOT APPROVED FOR CONSTRUCTION		
SHARED		
HORIZONTAL DATUM	NZTM2000	SCALE (A3)
VERTICAL DATUM	NZVD16	1:7,500
DRAWING NUMBER:	11922-29-14-LP-DRW-BBO-7503	REVISION: P5

100mm


SCALE FOR VALIDATING SIZE OF A3 PLOT ONLY

0

C:\12\45\data\107.7.20.14\150000 - Tauriko West_565002 WIP\03 Drawing\001\1922-29-14-LP-DRW-BBO-7500.dwg 30/7/2026 11:33 am erichardson Plotted: 30 Jul 2026 11:33 am

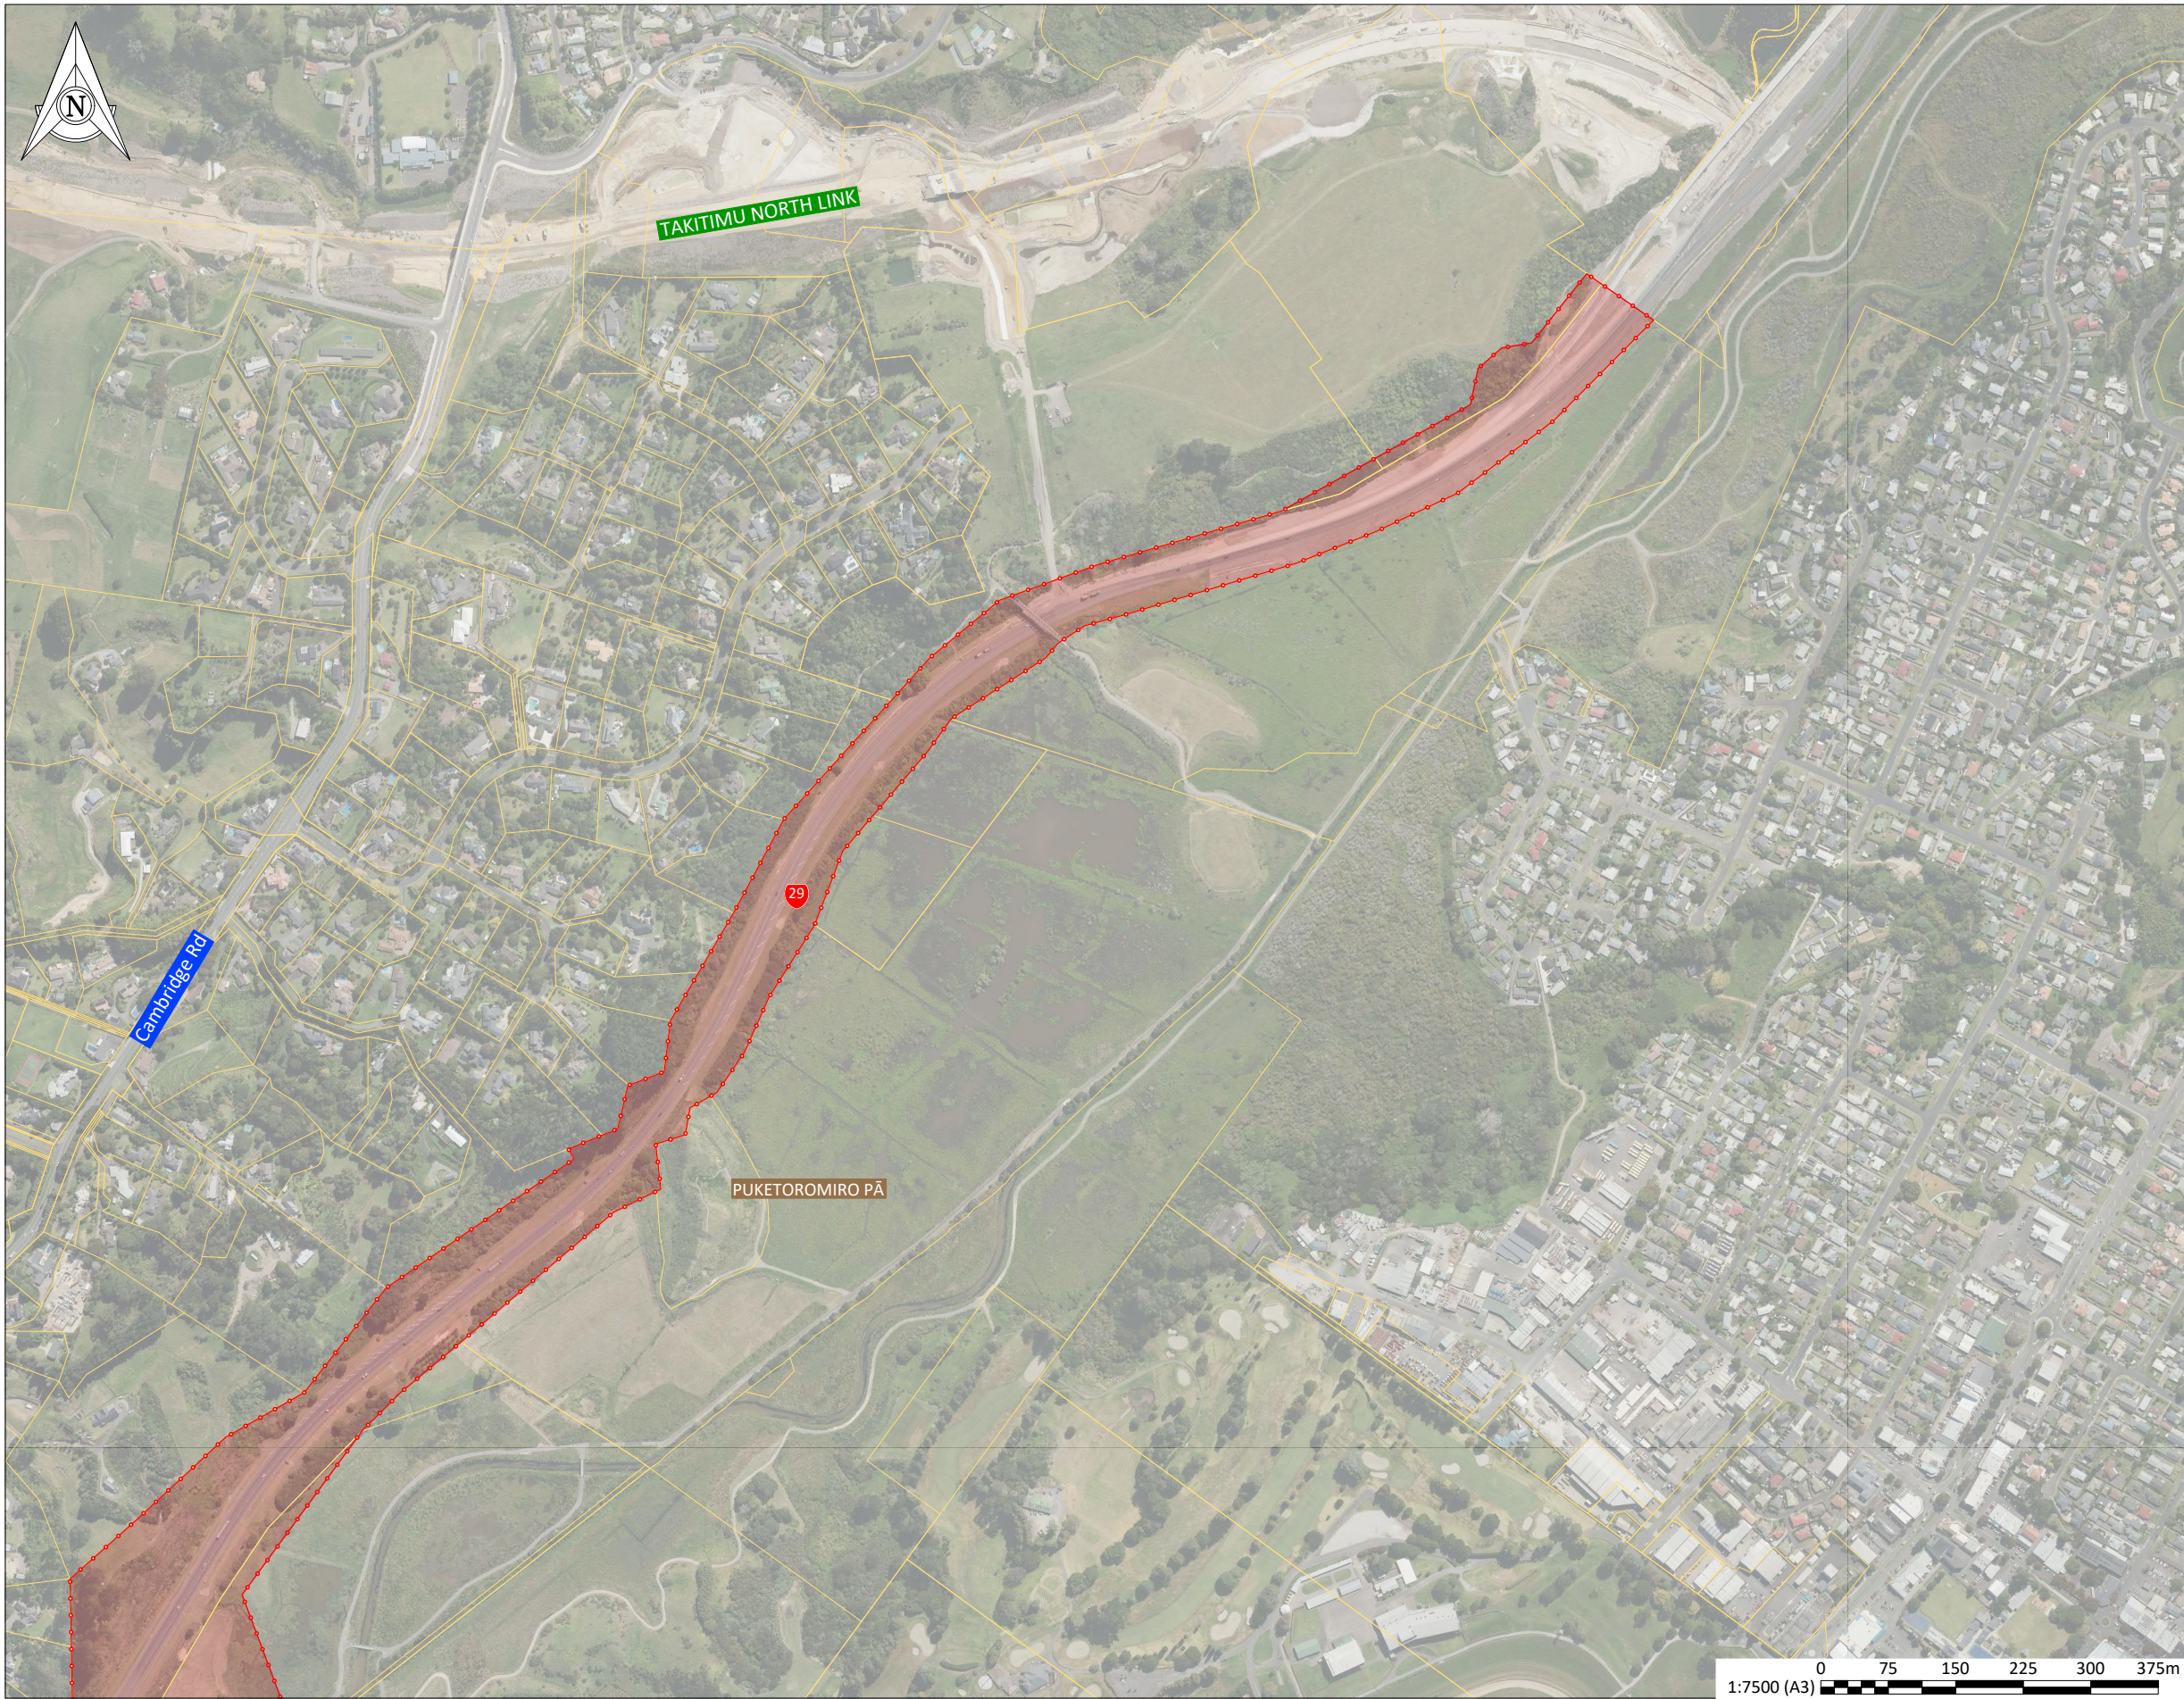

SHEET LOCALITY

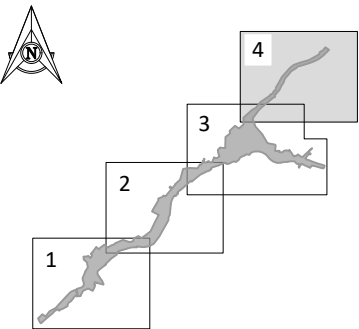

KEY: DESIGNATION

- BOUNDARIES
- PROPOSED DESIGNATION
- TERRITORIAL BOUNDARY

DRAWING ISSUE		APPROVAL:			
P5	29.07.2026	INDICATIVE DESIGN	ER	LV	KD JG
P4	09.06.2026	DESIGNATION FOOTPRINT UPDATED	ER	LV	KD KD
P3	12.05.2026	DESIGNATION FOOTPRINT UPDATED	ER	LV	KD JG
P2	27.02.2026	PRELIMINARY CONSENT LEVEL DESIGN	ER	LV	SB JG
P1	19.12.2025	DRAFT PRELIMINARY CONSENT LEVEL DESIGN	ER	LV	SB JG
REV	DATE	DESCRIPTION	BY	DES	CHK APPR
NOTE: THIS DRAWING IS NOT APPROVED UNLESS ALL FIELDS ARE SIGNED.					



PROJECT: TAURIKO WEST - TUPENGA

DRAWING: PROPOSED DESIGNATION OVERVIEW PLAN SHEET 4

DRAWING ISSUED FOR:			NOT APPROVED FOR CONSTRUCTION	
			SHARED	
HORIZONTAL DATUM	NZTM2000	SCALE (A3)	1:7,500	
VERTICAL DATUM	NZVD16			
DRAWING NUMBER:	11922-29-14-LP-DRW-BBO-7504	REVISION:	P5	