


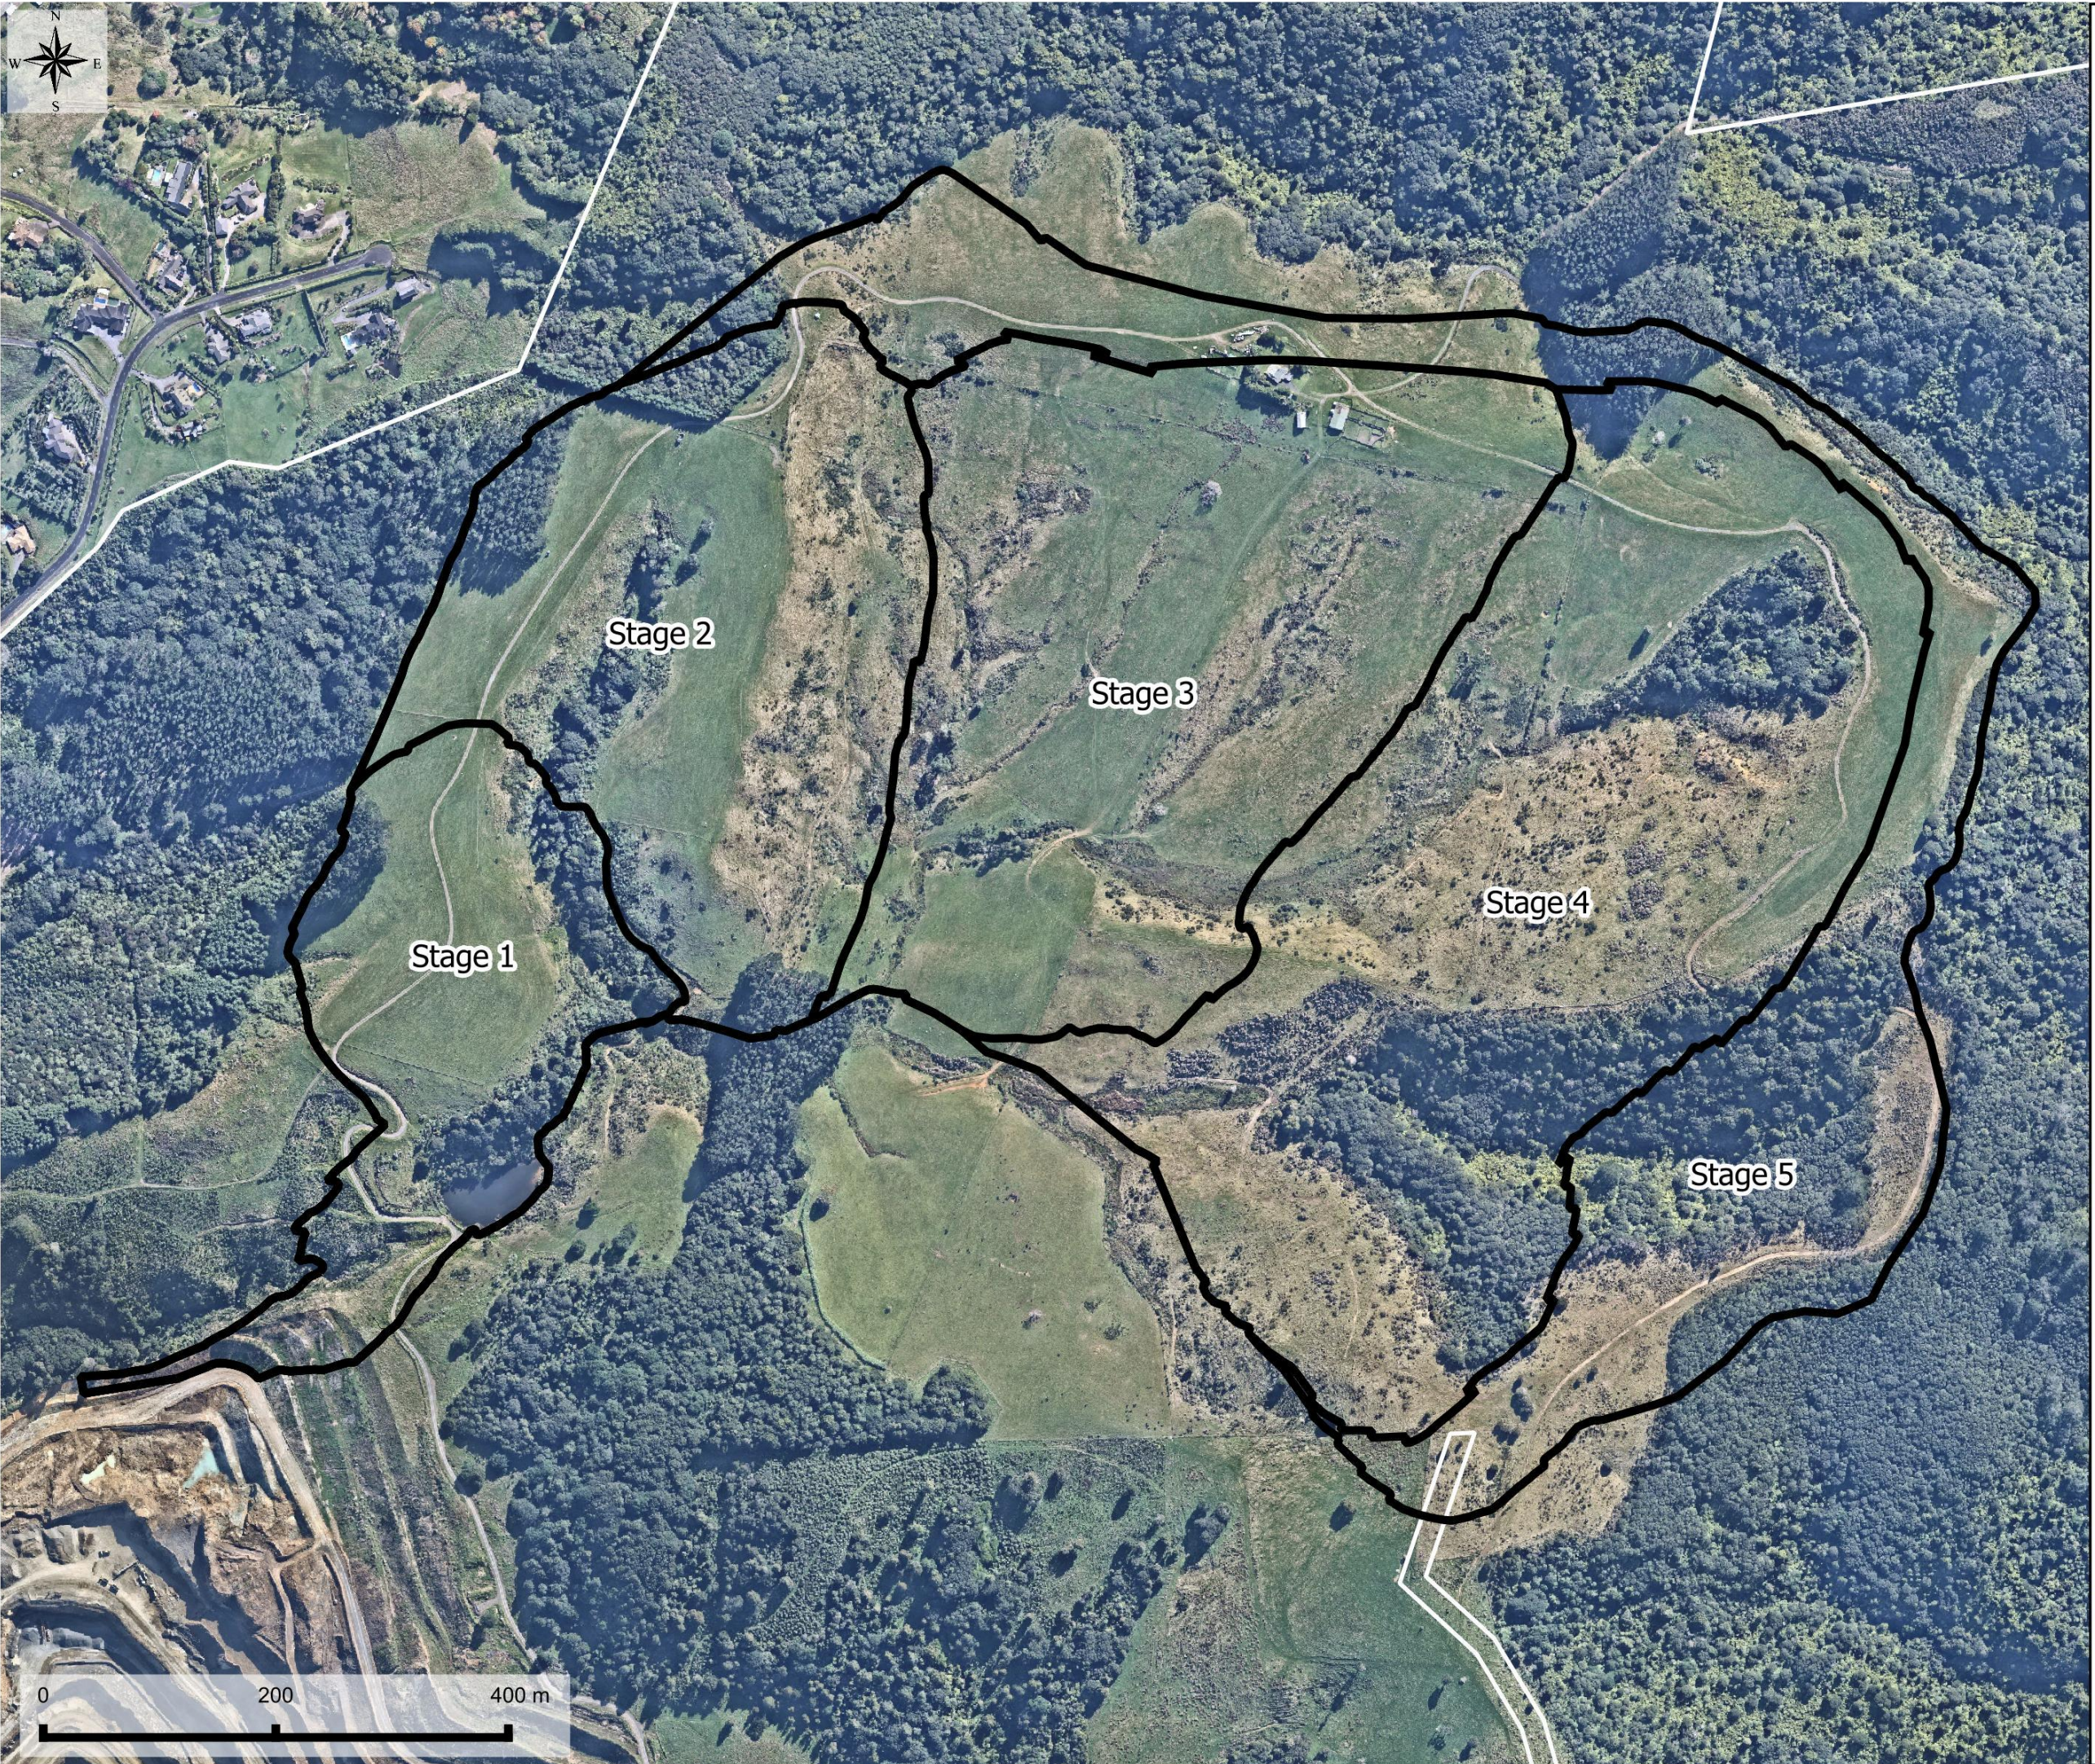

COPYRIGHT BABBAGE CONSULTANTS
LIMITED UNAUTHORISED COPYING
PROHIBITED DO NOT SCALE THIS MAP
PLEASE REFER ALL QUERIES TO BABBAGE
CONSULTANTS LIMITED

CLIENT / PROJECT

Stevensons Aggregates Ltd.

Sutton Block - Staging

1 November 2024 Map: MA

Legend

-  Sutton Block - Stages 1 to 5
-  SAL Landholdings

SOURCES
LINZ Basemap aerial


MAP PROJECTION
NZGD2000 / New Zealand Transverse
Mercator 2000

DISCLAIMER:
This map/plan is not an engineering draft.
This map/plan is illustrative only and all
information should be independently
verified on site before taking any action.

SCALE
1:7,500 @ A4

MAP NO.
64827

Figure 1

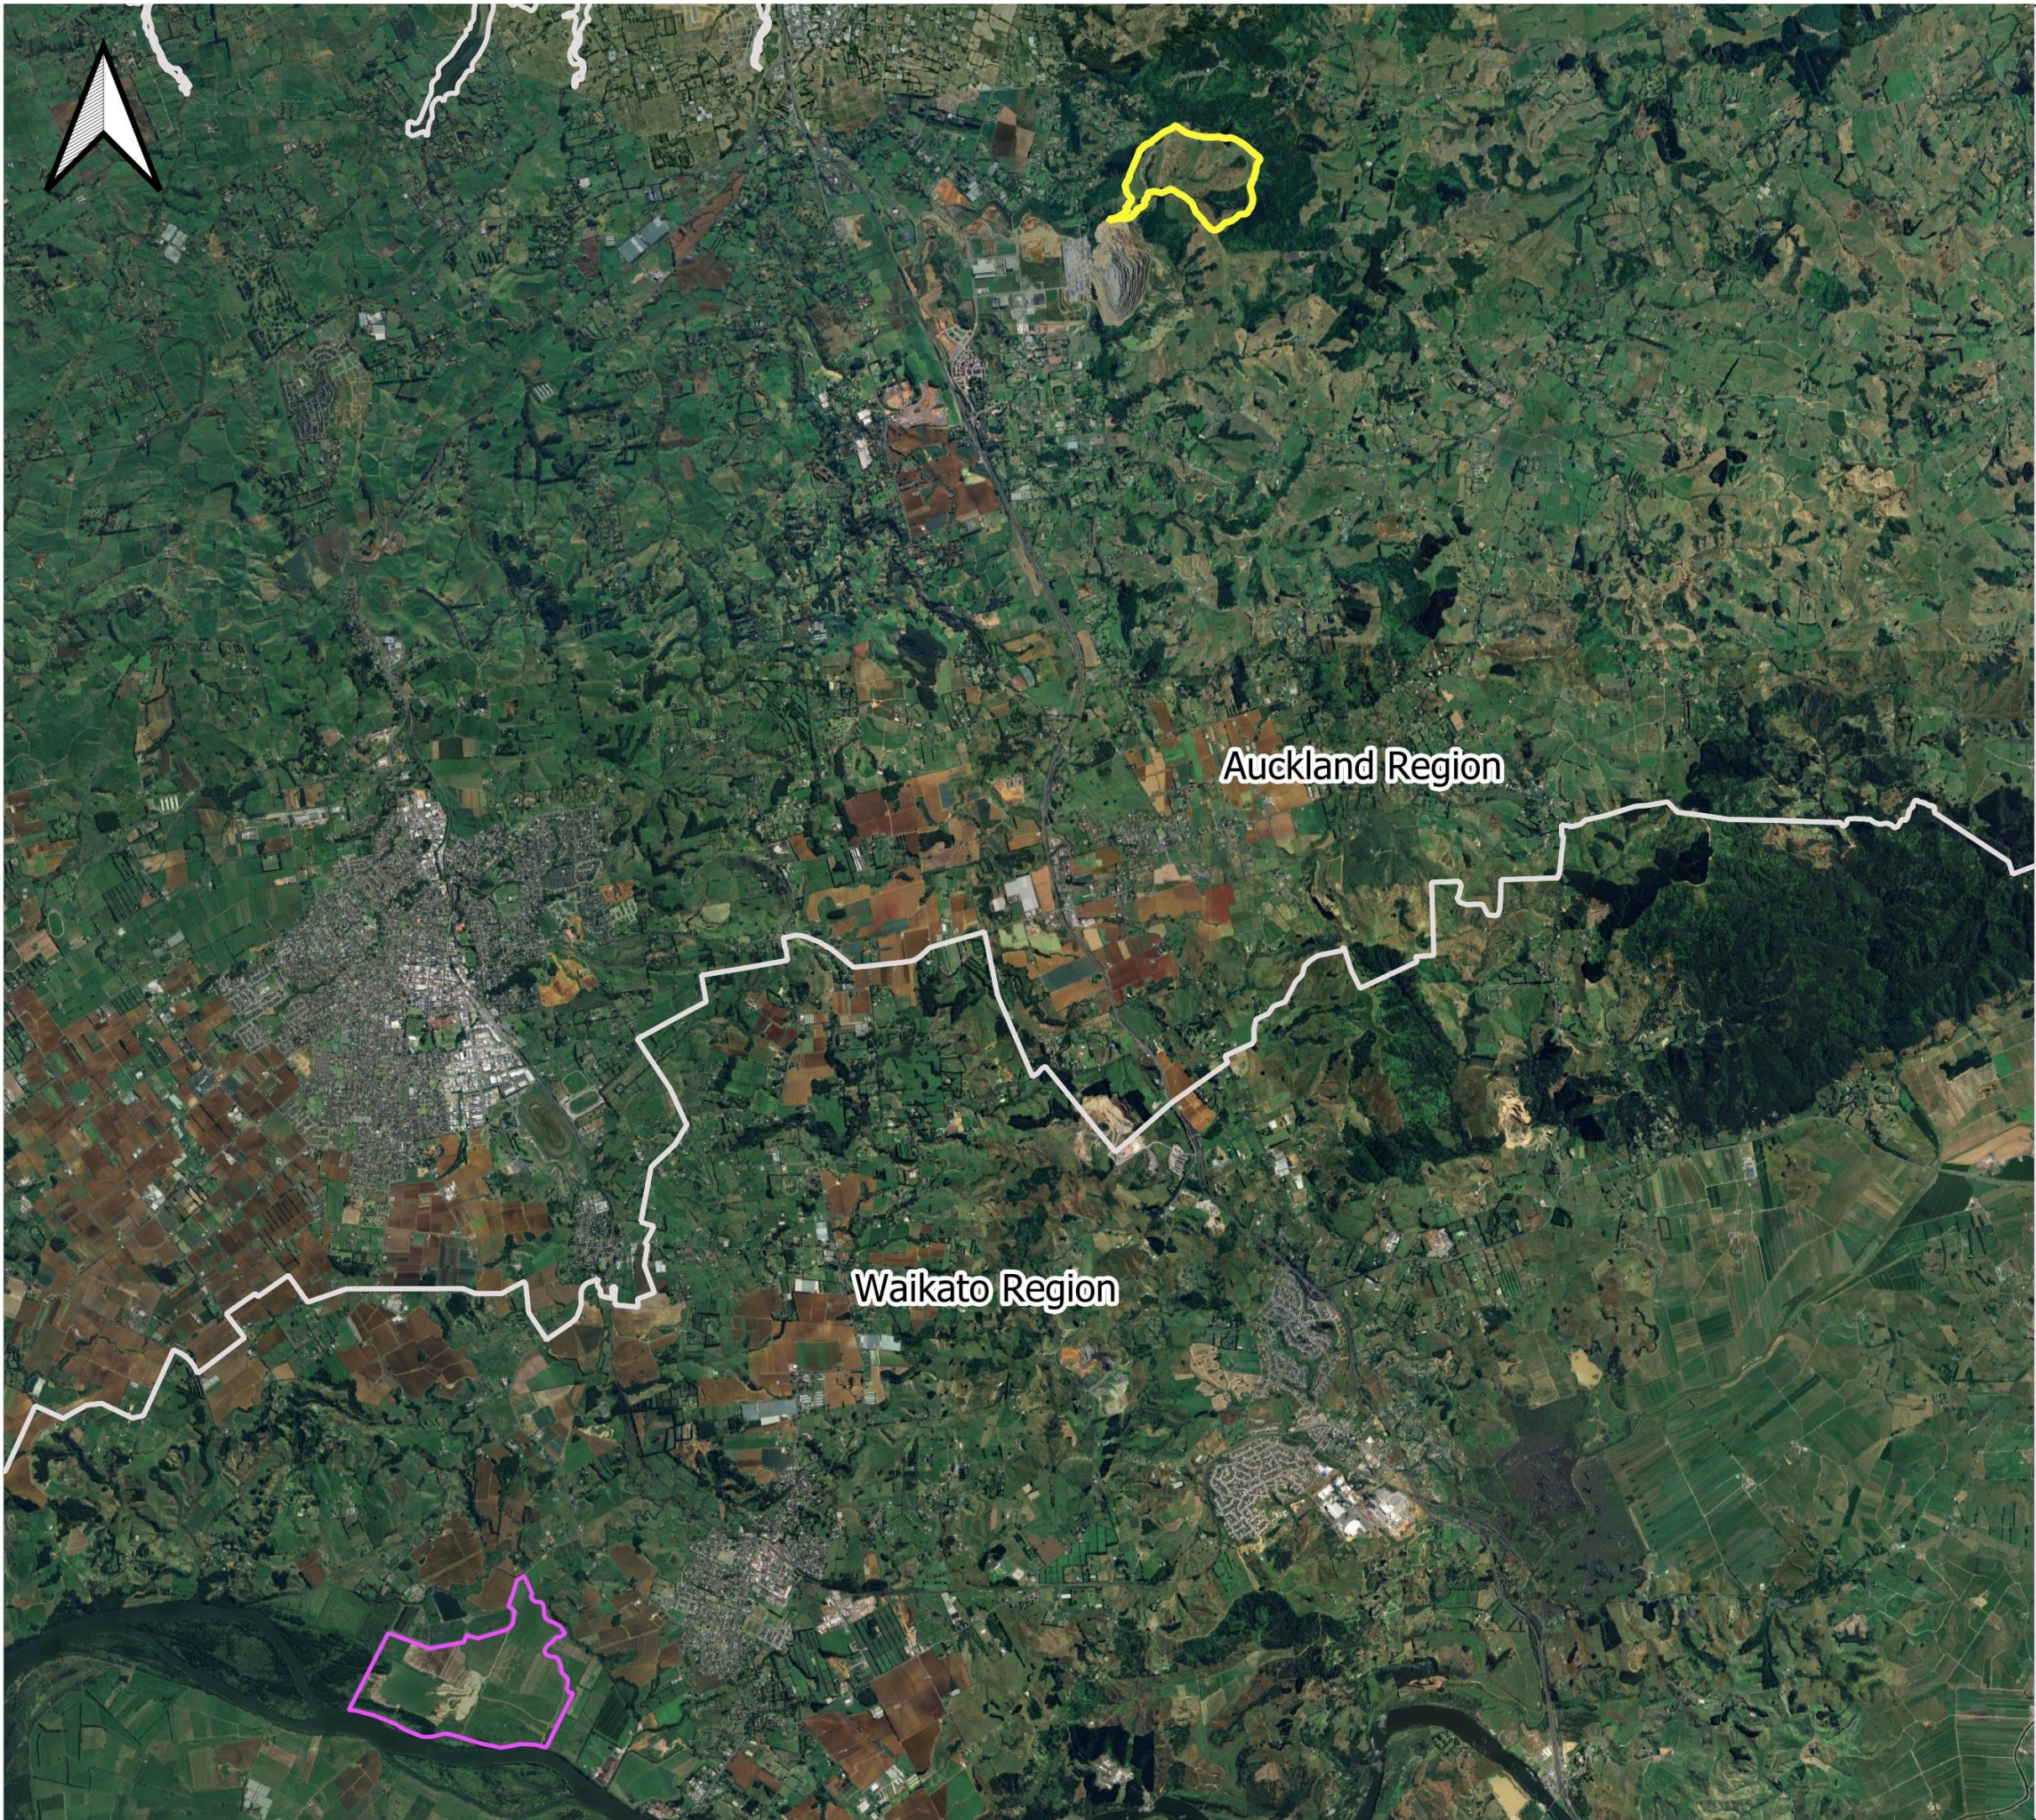

COPYRIGHT BABBAGE CONSULTANTS
LIMITED UNAUTHORISED COPYING
PROHIBITED DO NOT SCALE THIS MAP
PLEASE REFER ALL QUERIES TO BABBAGE
CONSULTANTS LIMITED

Stevensons Aggregates
Ltd.

**Drury Quarry and Tuakau
Site**

10/02/2025

Legend

-  Sutton Pit Boundary
-  Tuakau Site Boundary


0 1 2 km



Figure 2

**Riparian Planting
Peach Hill and Davies Road**

31 March 2025

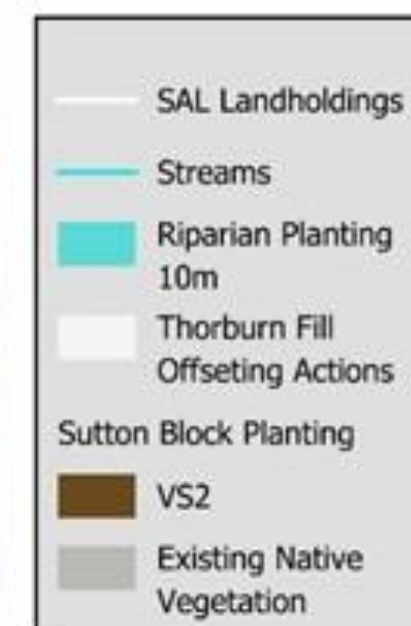

DISCLAIMER:
This map/plan is not an engineering draft.
This map/plan is illustrative only and all
information should be independently
verified on site before taking any action.

MAP PROJECTION
NZGD2000 / New Zealand Transverse
Mercator 2000

SCALE 1:5,000 **Figure 3**

Job: 64827

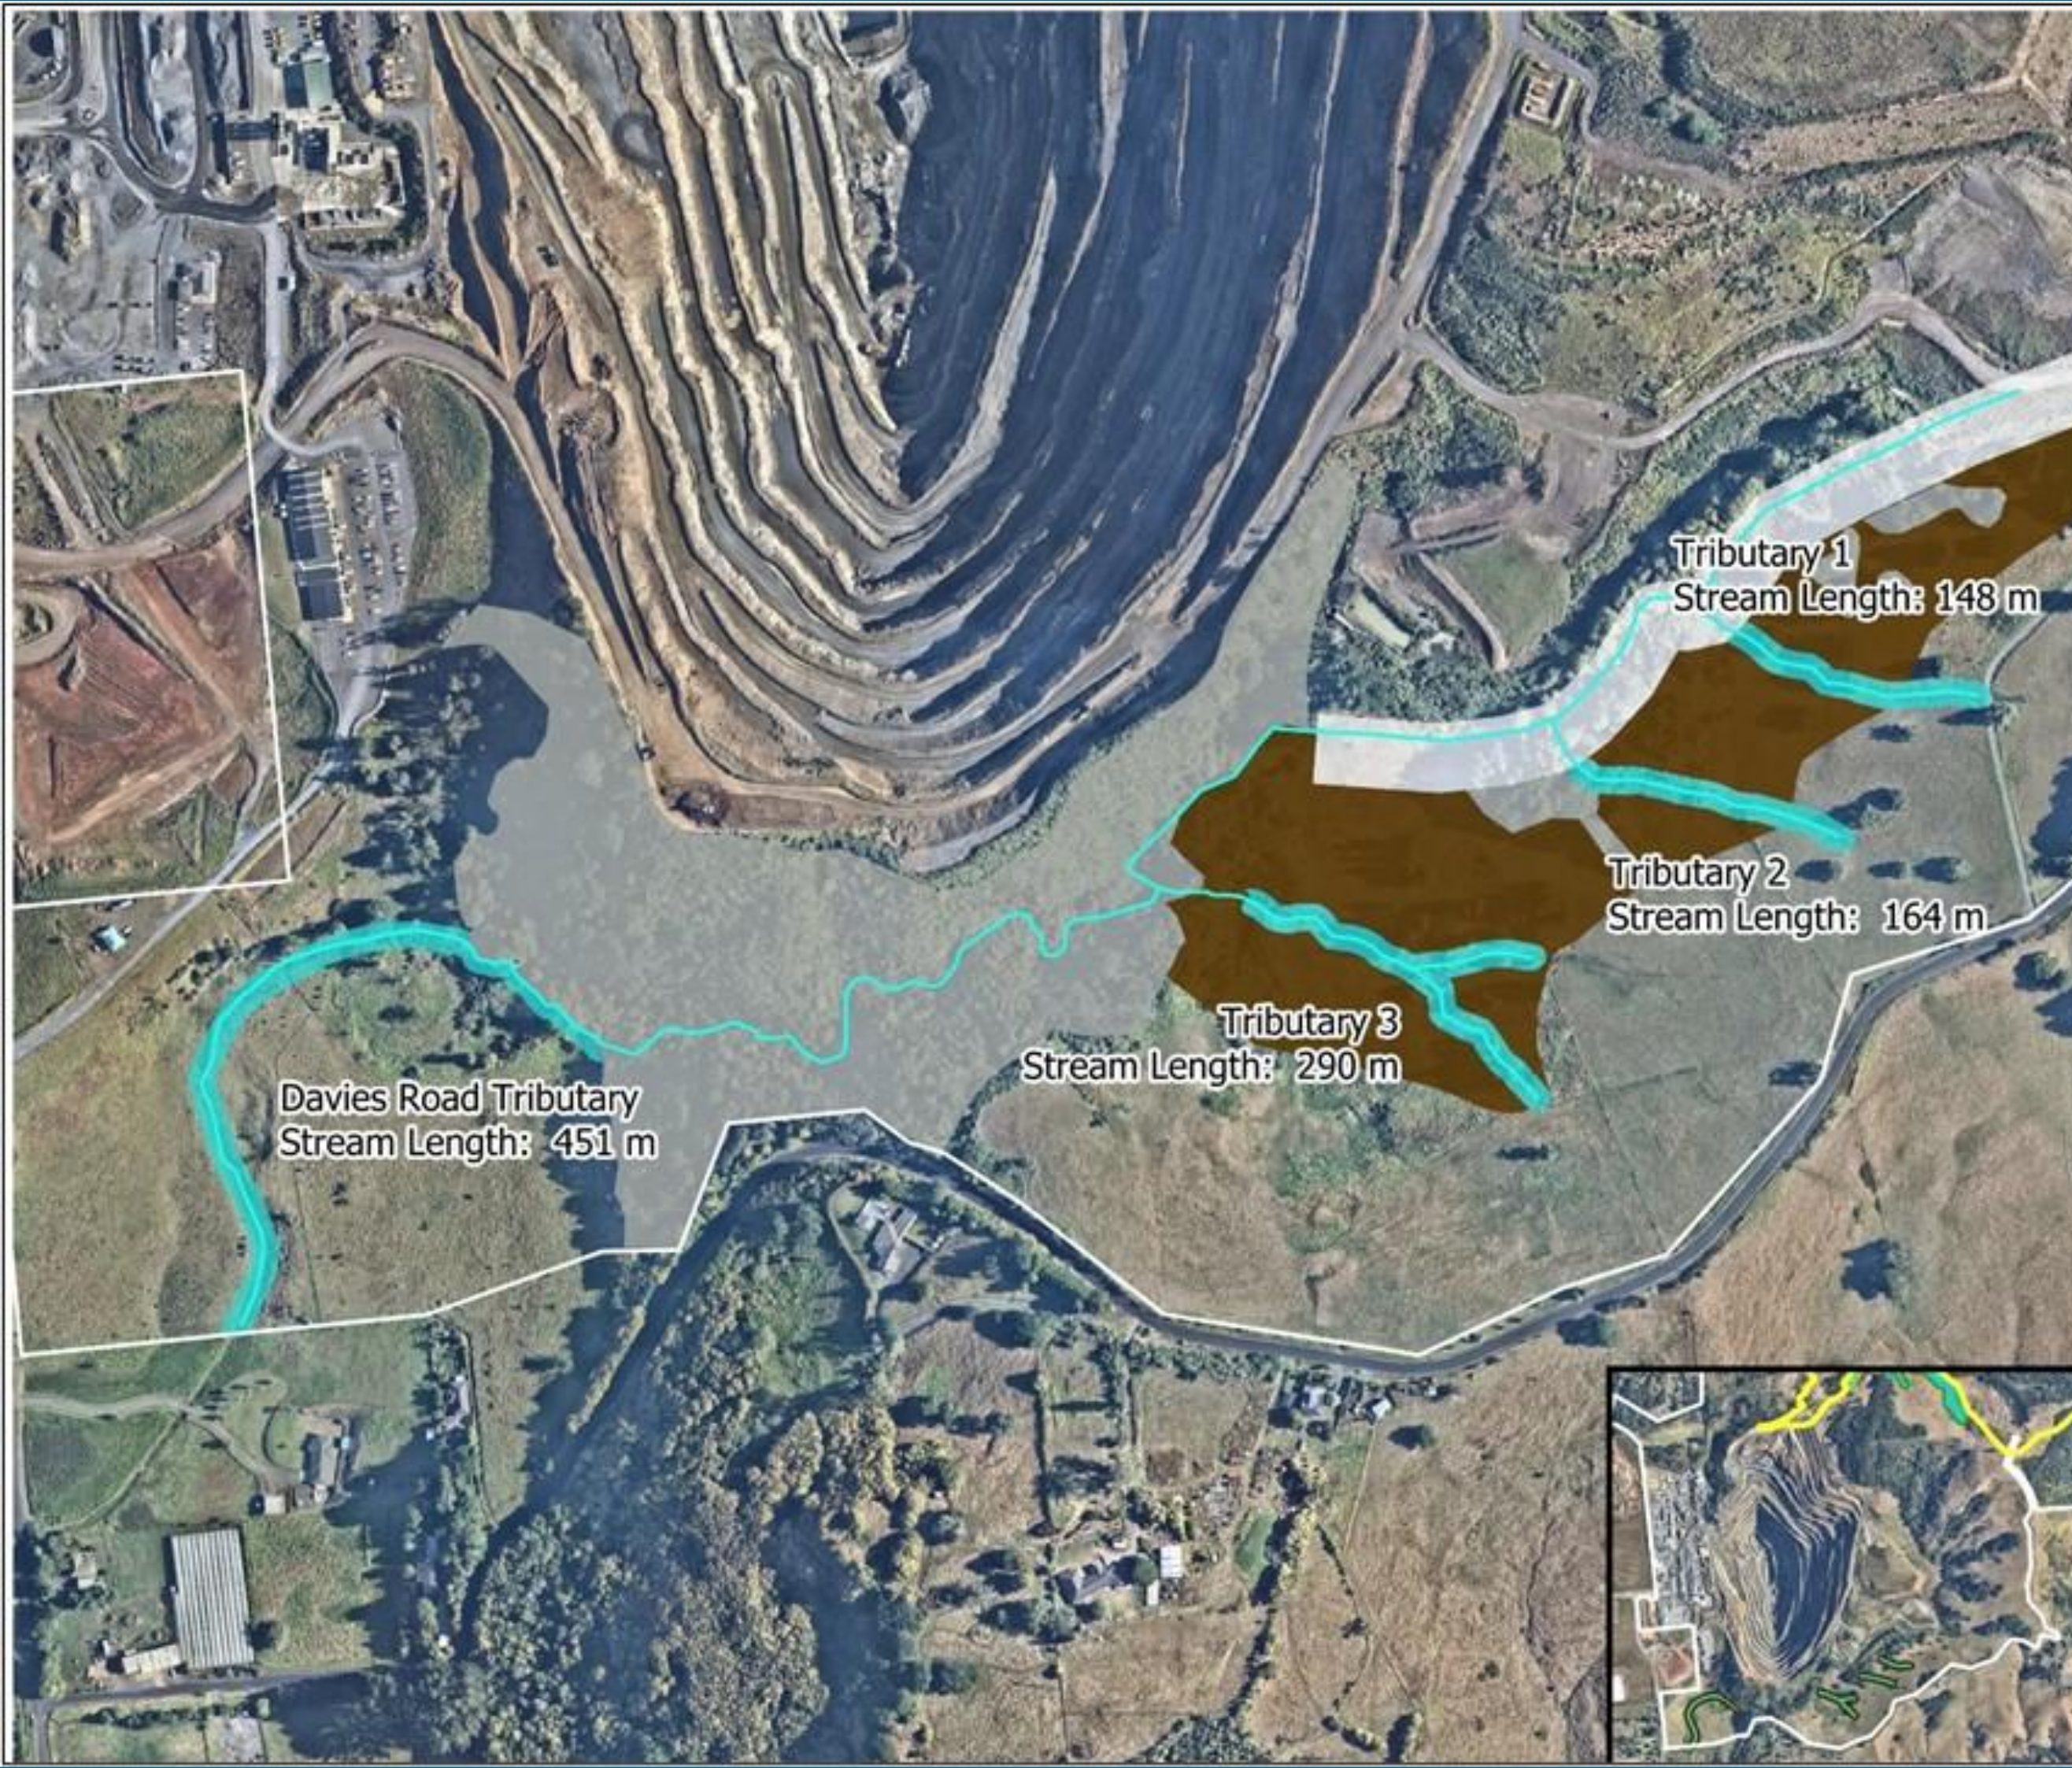




Figure 4

Western Stream Enhancement

Drury Quarry Sutton Block - 21 January 2025



Location of Western Stream

- Riparian Planting (10 m)
- Wetland Restoration

Scale: 1:6000 @ A3



Right: Riffle created with gravel, rock armouring in background



Left: Boulder Embedded to prevent movement
Approximate diameter 500mm



Right: Rock armouring added to side of stream bank



Example of good in-stream habitat with riffles in-stream, rock armour side of stream and occasional boulder



1. Riffle Run Section Detail



2. Rock Armouring Section Detail







3. Boulder Section Detail

Figure 6

Tutaenui Stream Enhancement

Drury Quarry Sutton Block - 20 January 2025

Figure 6

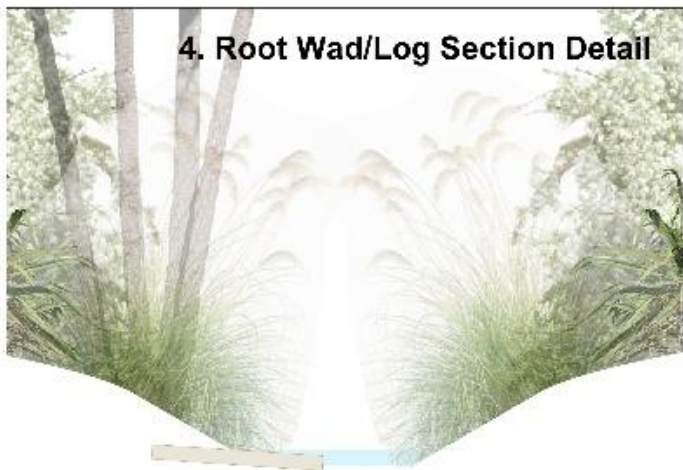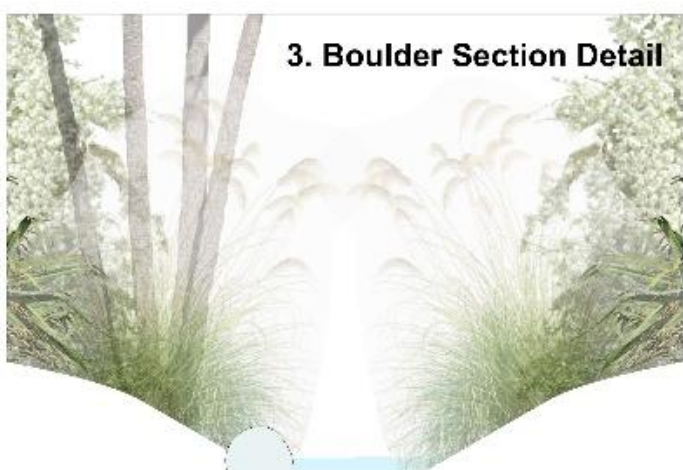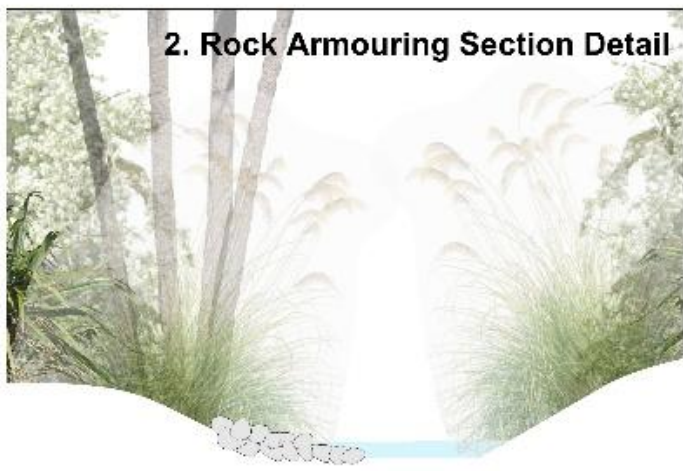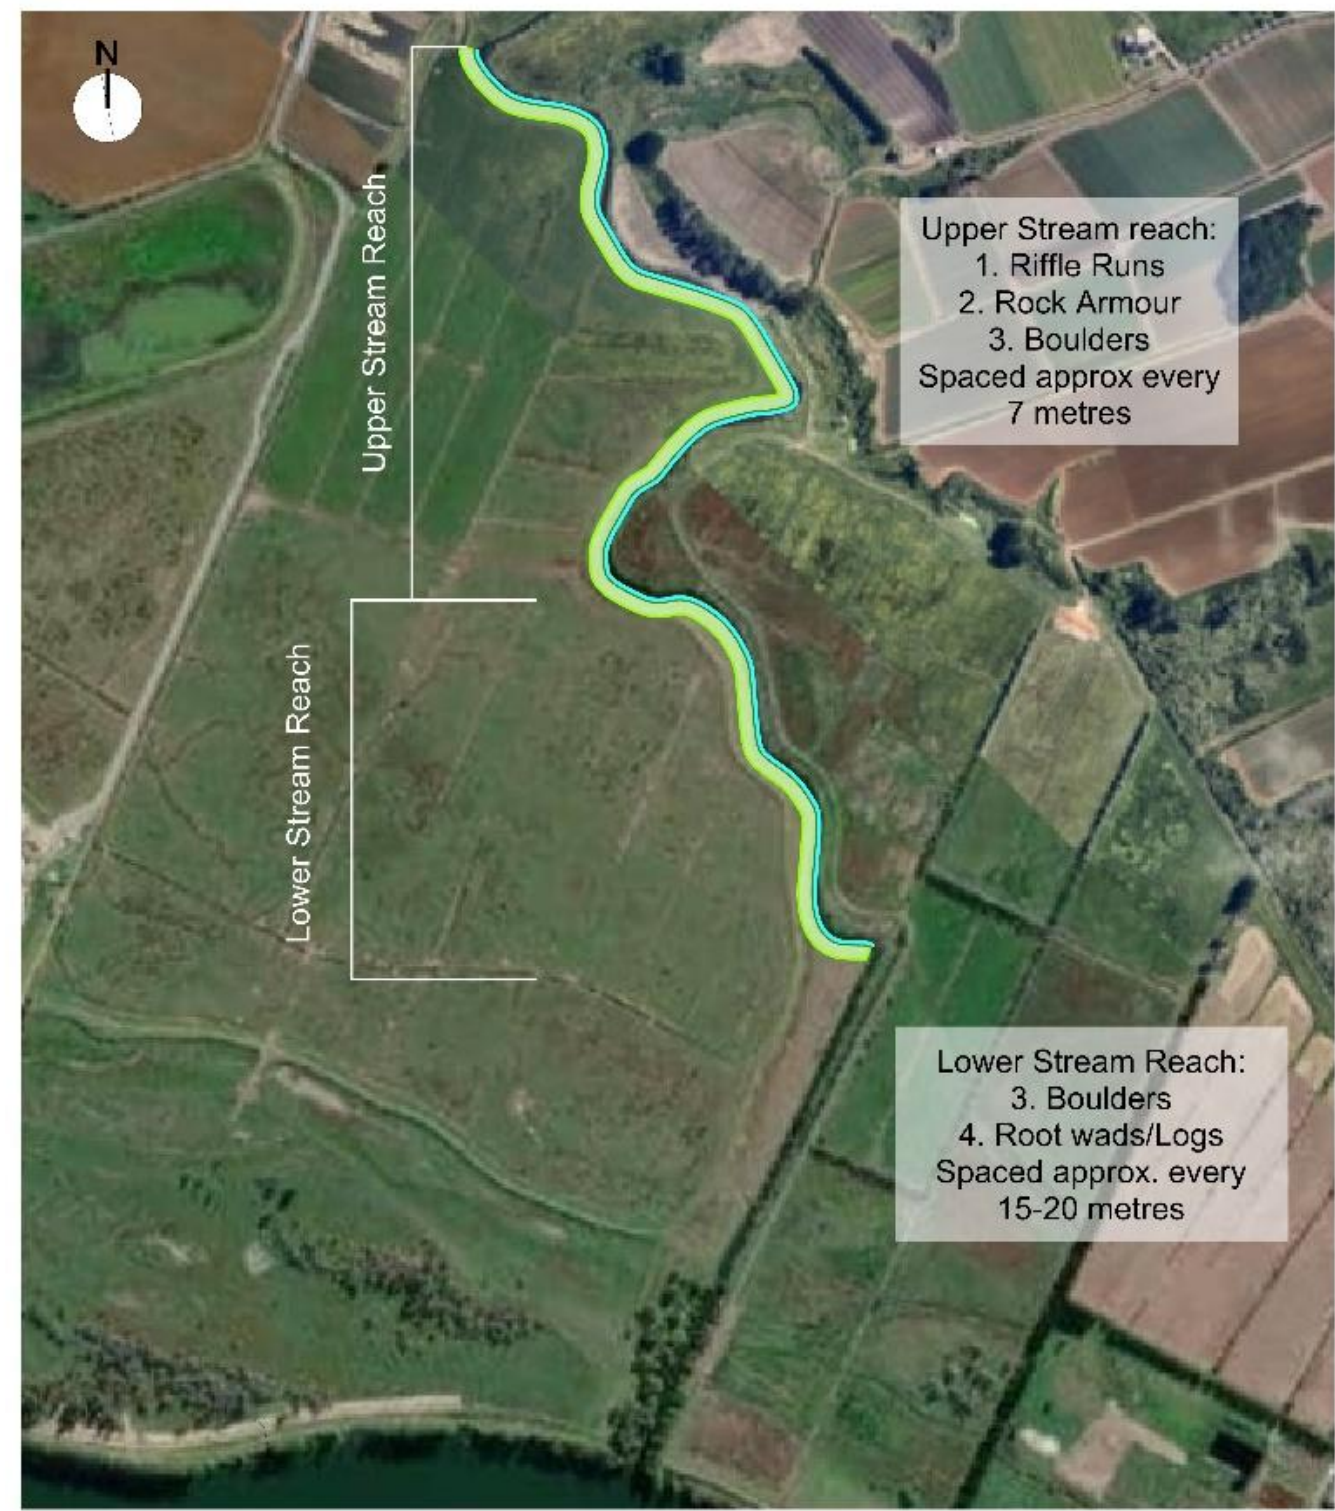

Pest Animal Control

Drury Quarry Sutton Block

Date: 10/02/25 Drawn By: CG Scale: 1:5000 @ A4

Legend

Western Stream and Wetland Planting

- Possum Trap (100m Spacing)
20 Traps
- Rodent Trap (50m Spacing)
37 Traps

Tutaenui Stream

- Possum Trap (100m Spacing)
17 Traps
- Rodent Trap (50m Spacing)
33 Traps

Figure 9

Western Stream and Wetland Planting

Tutaenui Stream