


DEPTH HATCH		
FROM	TO	COLOUR
-20	-18	
-18	-16	
-16	-14	
-14	-12	
-12	-10	
-10	-8	
-8	-6	
-6	-4	
-4	-2	
-2	0	
0	2	
2	4	
4	6	
6	8	
8	10	
10	12	
12	14	
14	16	
16	18	
18	20	

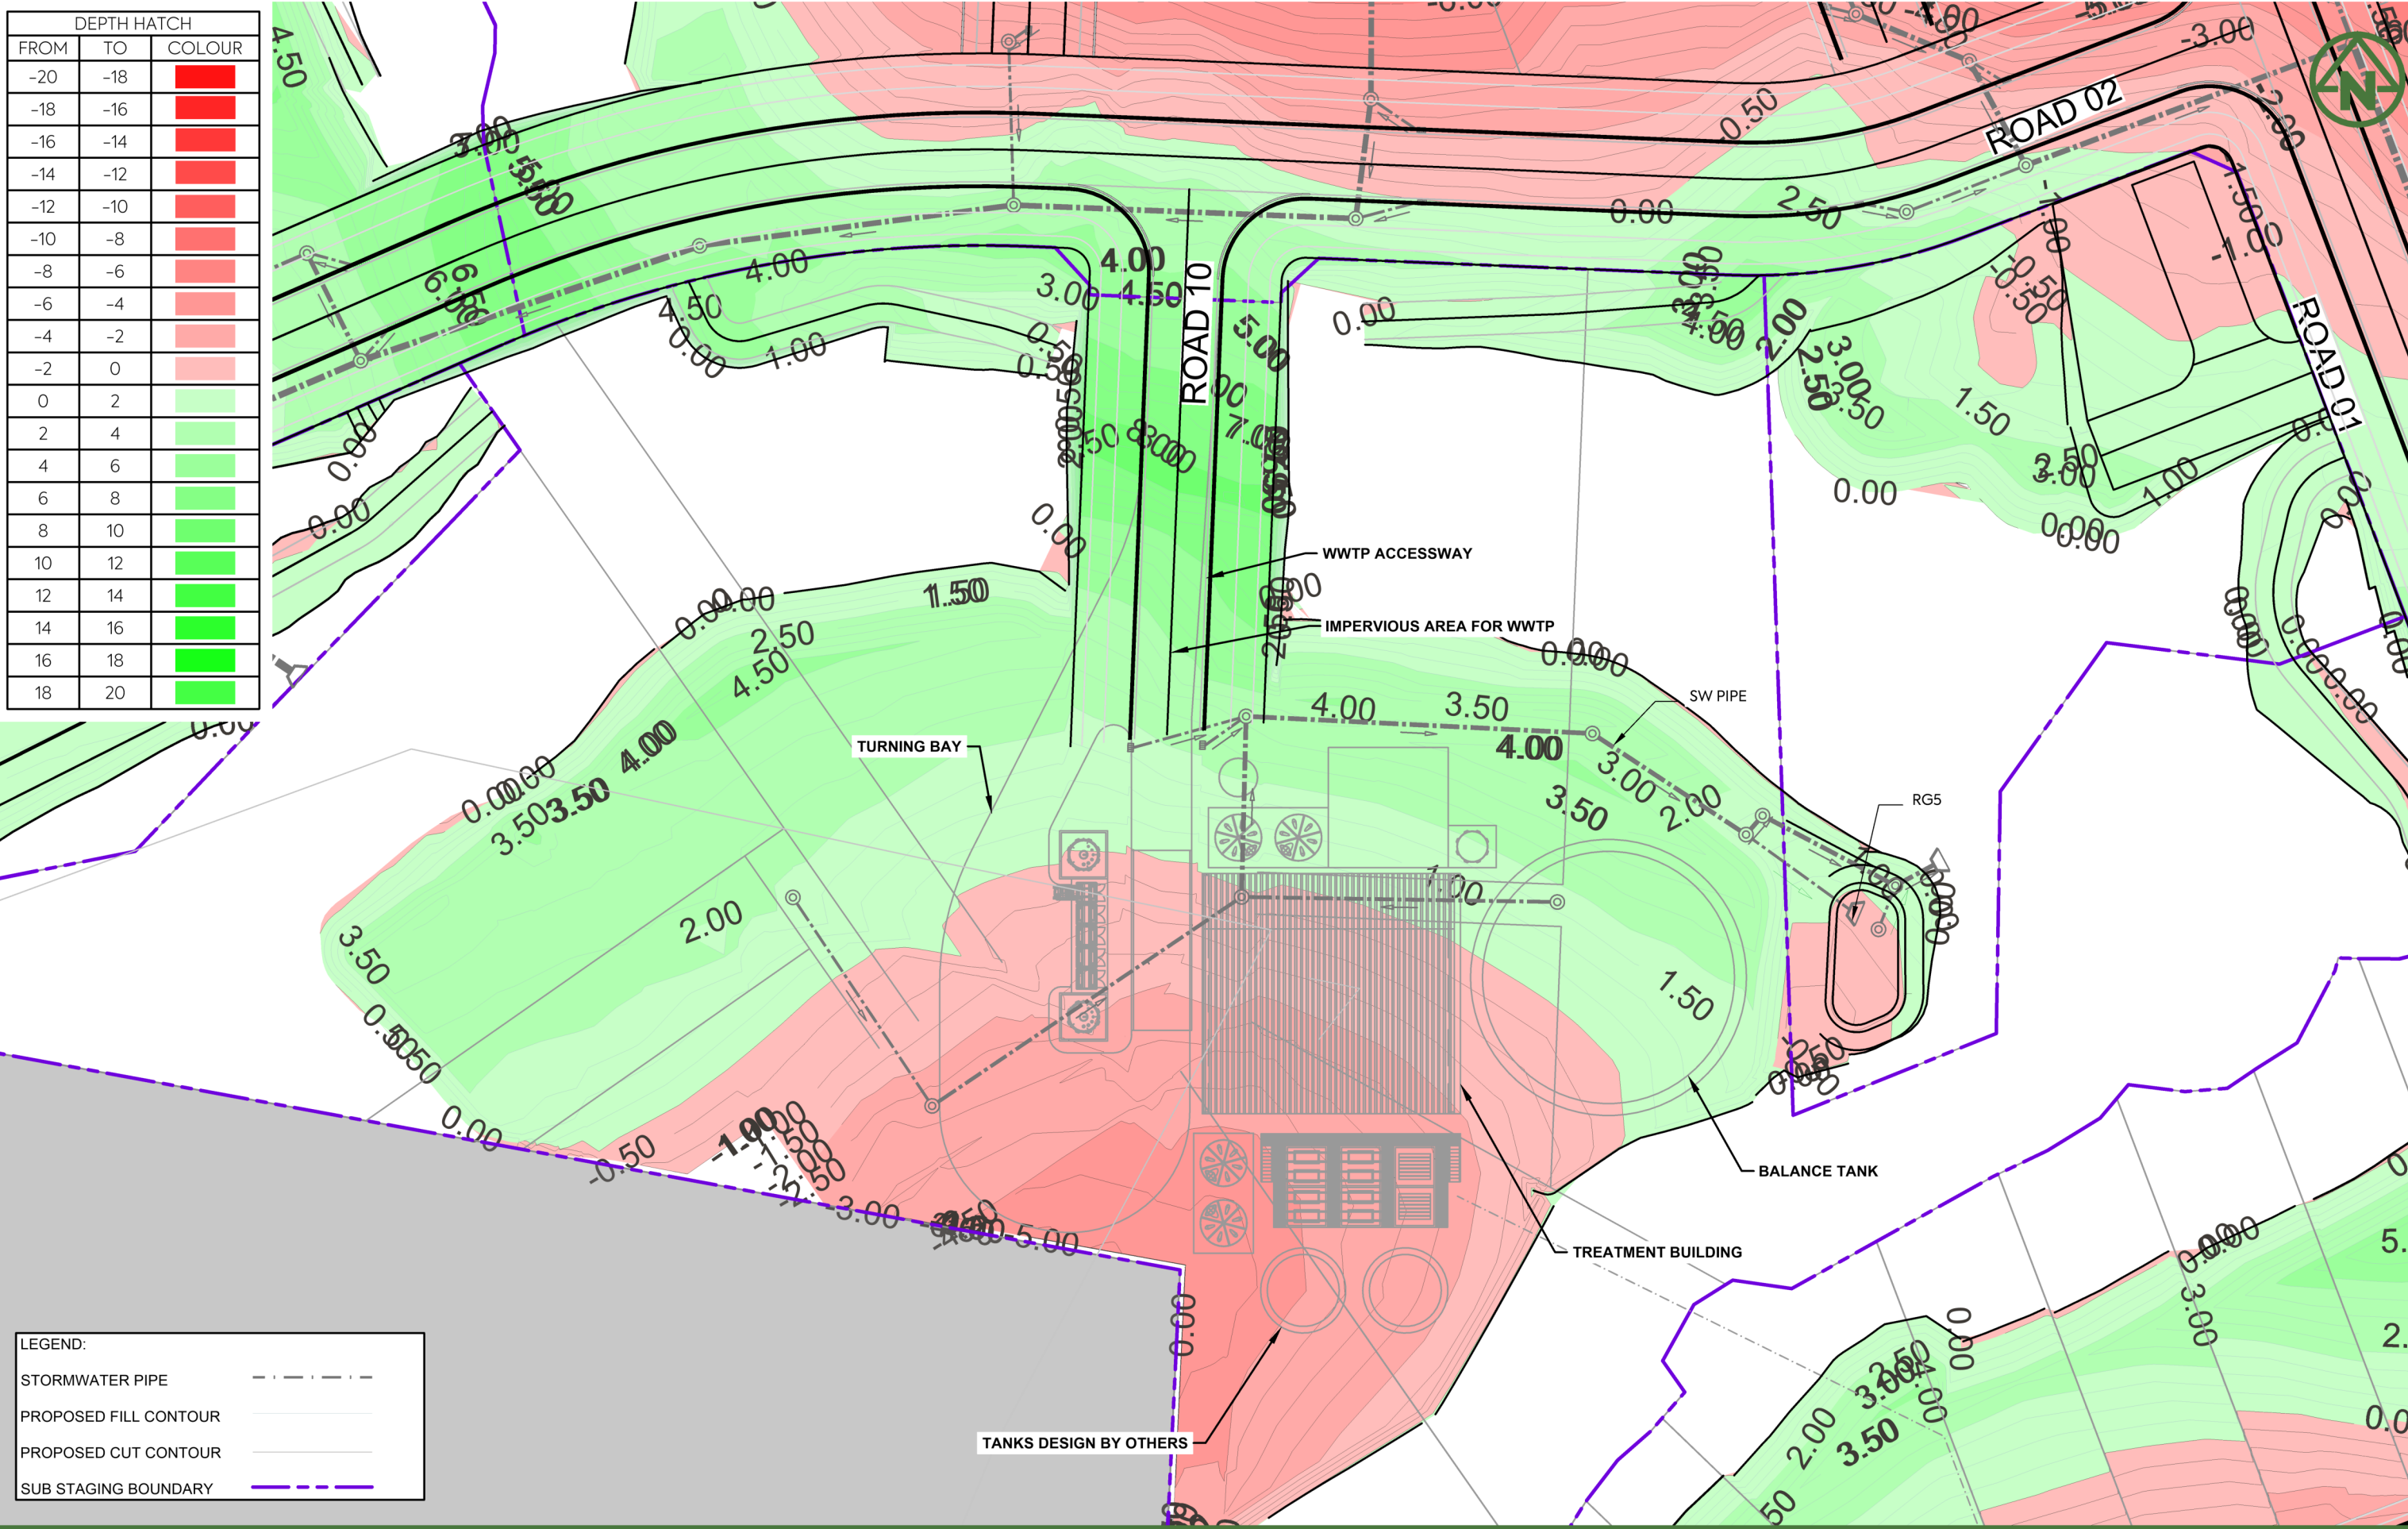

LEGEND:	
STORMWATER PIPE	- - - - -
PROPOSED FILL CONTOUR	—————
PROPOSED CUT CONTOUR	—————
SUB STAGING BOUNDARY	- - - - -

B

FORTENDER

A

FIRST ISSUE

MO

PO

15/05/25

MCKENZIE & CO.

VINEWAY LIMITED

DELMORE

STAGE 1

53A, 53B & 55 RUSSELL RD

OREWA

EARTHWORKS

CUT / FILL CONTOURS

WWTP AREA

PURPOSE OF ISSUE:

FOR RESOURCE CONSENT

SCALE:

1:500m @ A3


DO NOT SCALE

DRAWING NO:

3725-1-2110

REV:

A

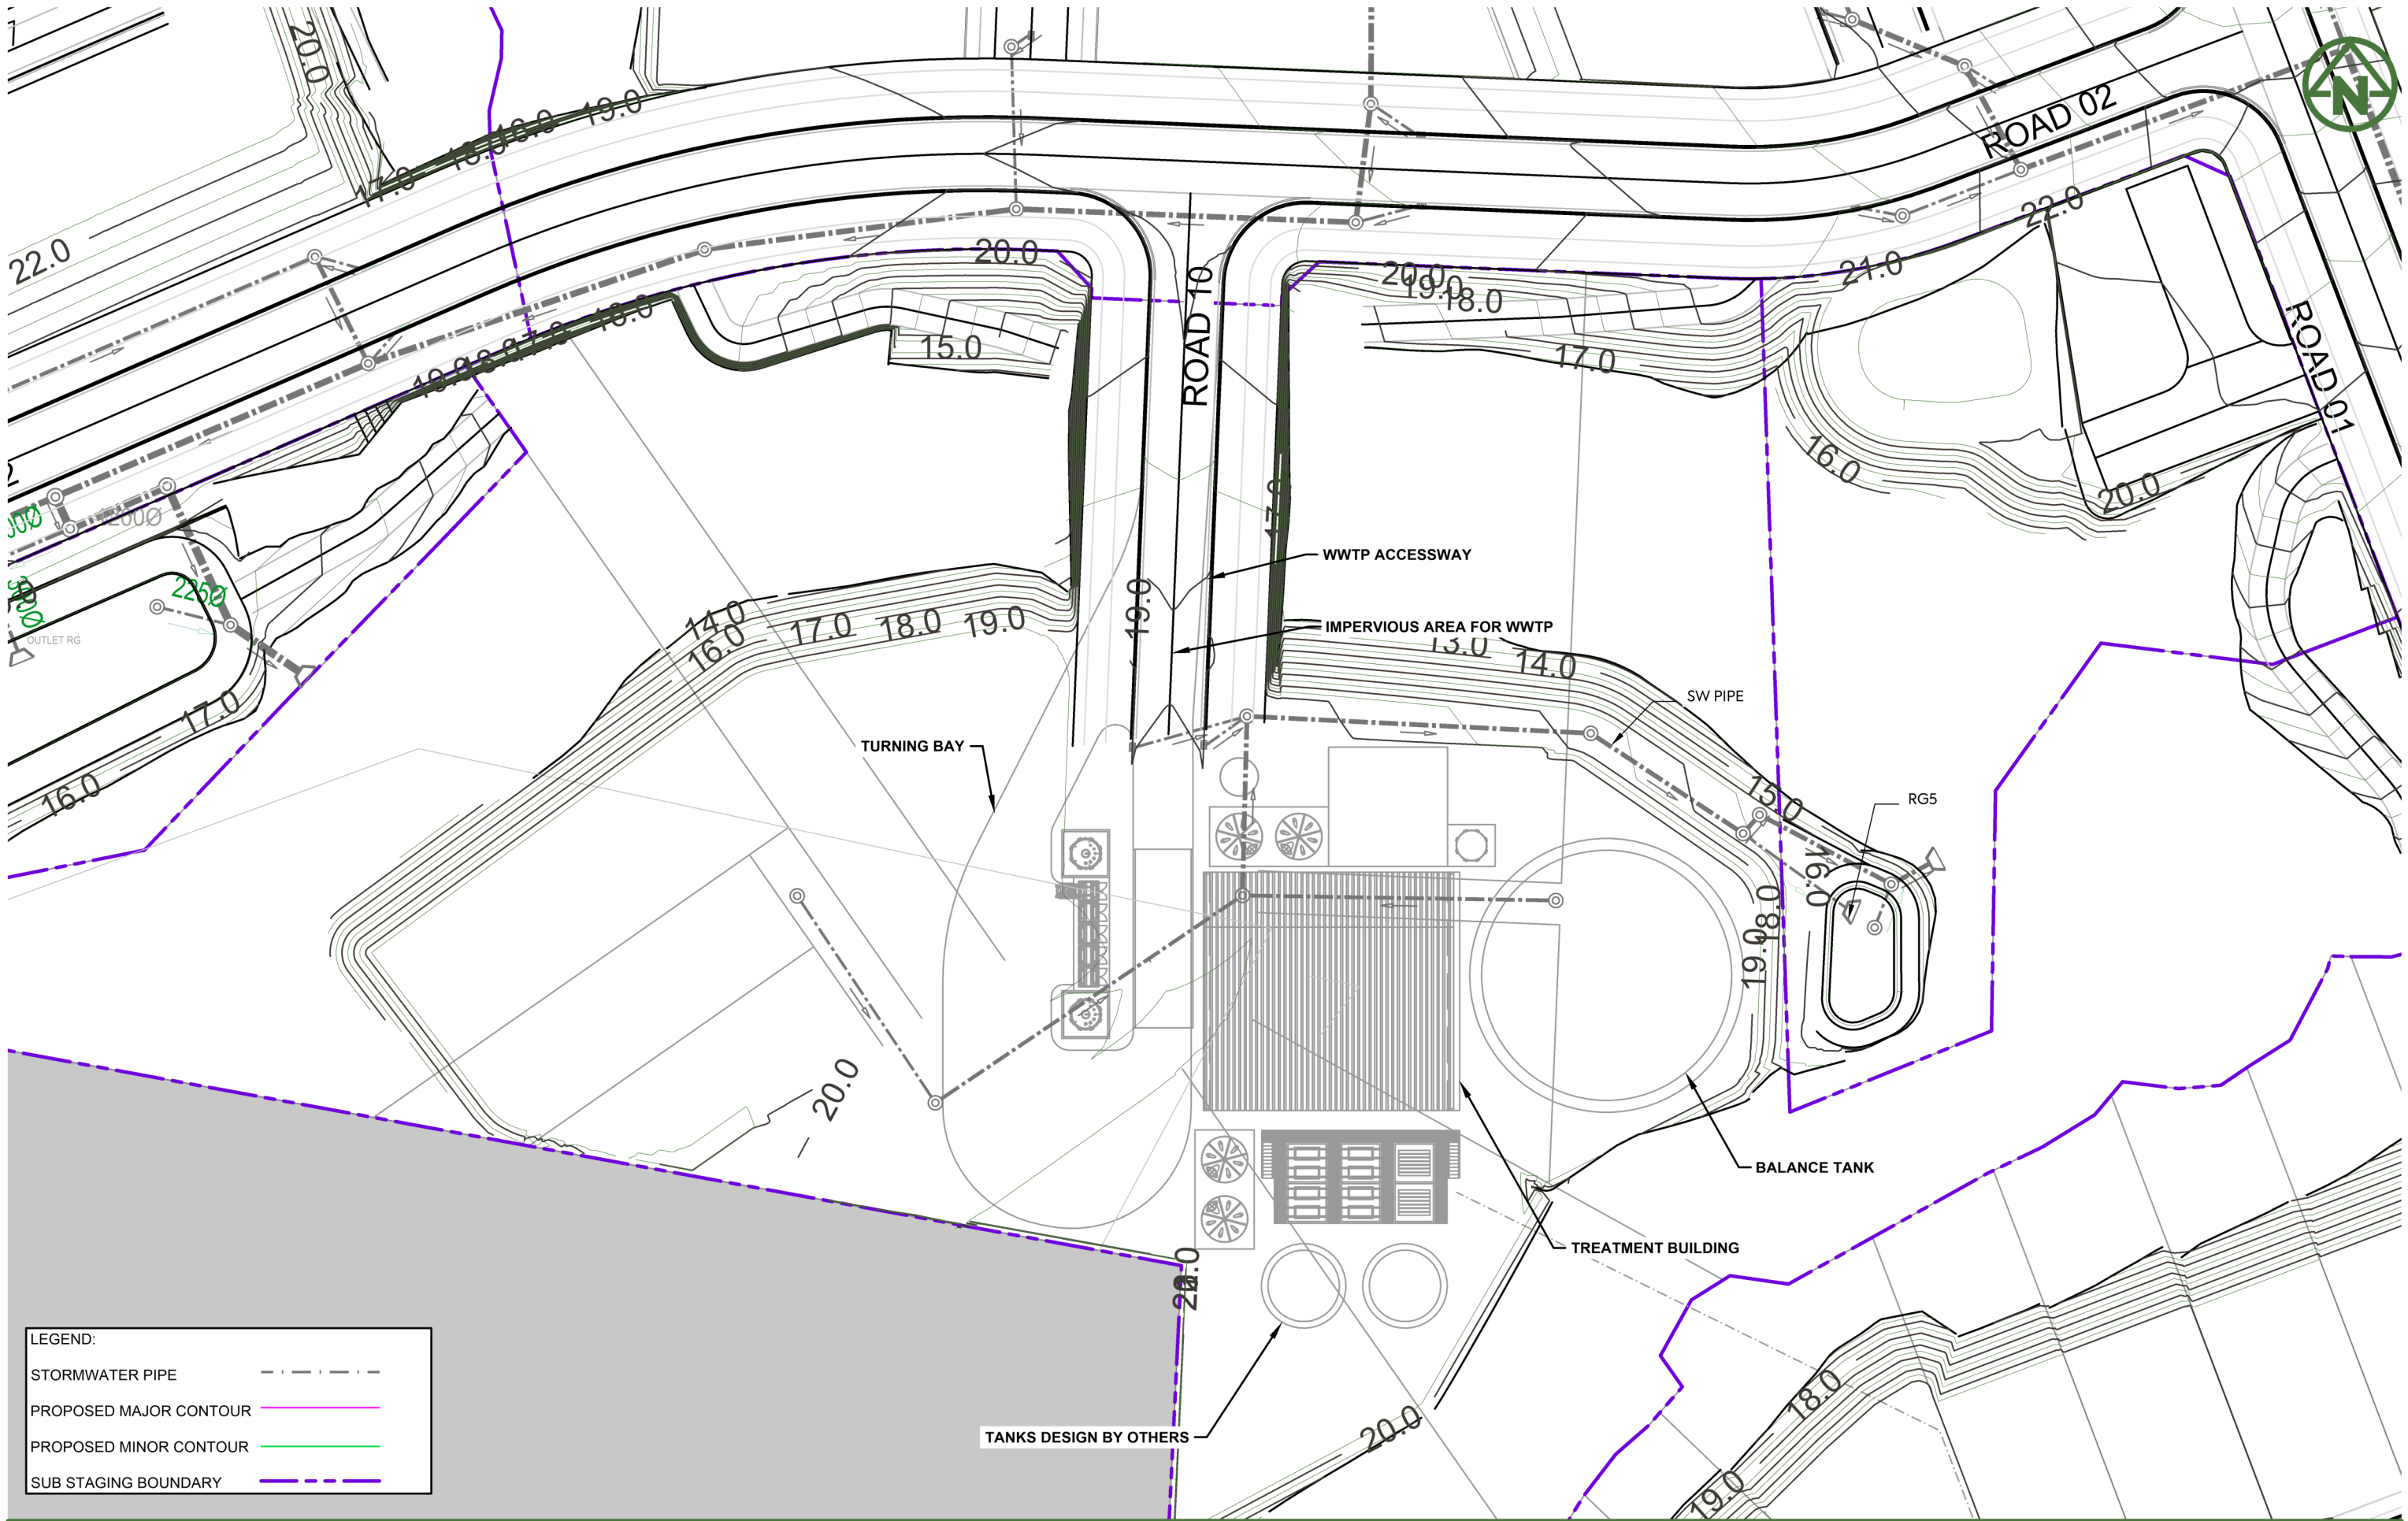

LEGEND:

- STORMWATER PIPE
- PROPOSED MAJOR CONTOUR
- PROPOSED MINOR CONTOUR
- SUB STAGING BOUNDARY