



100mm

SCALE FOR VALIDATING SIZE OF A3 PLOT ONLY

0

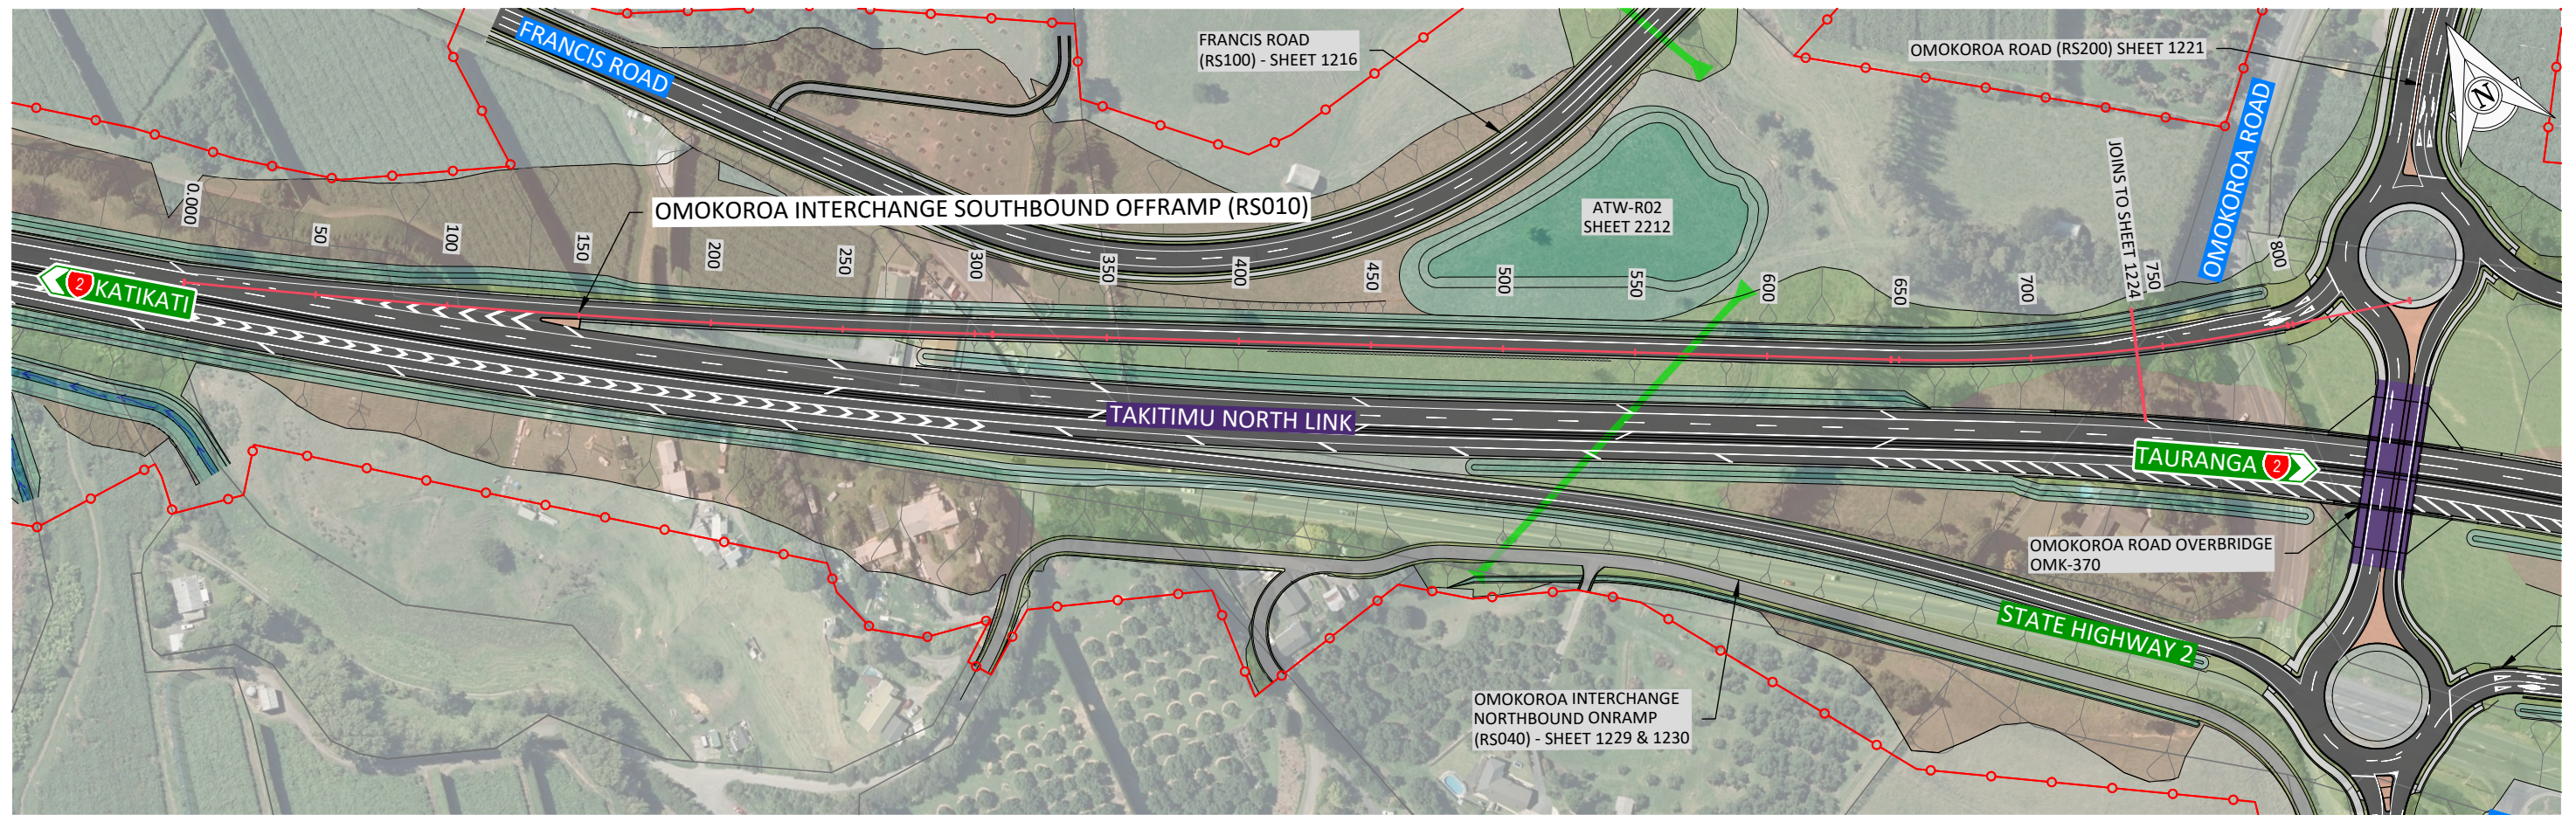

1:2500 (A3) 0 50 100 150m

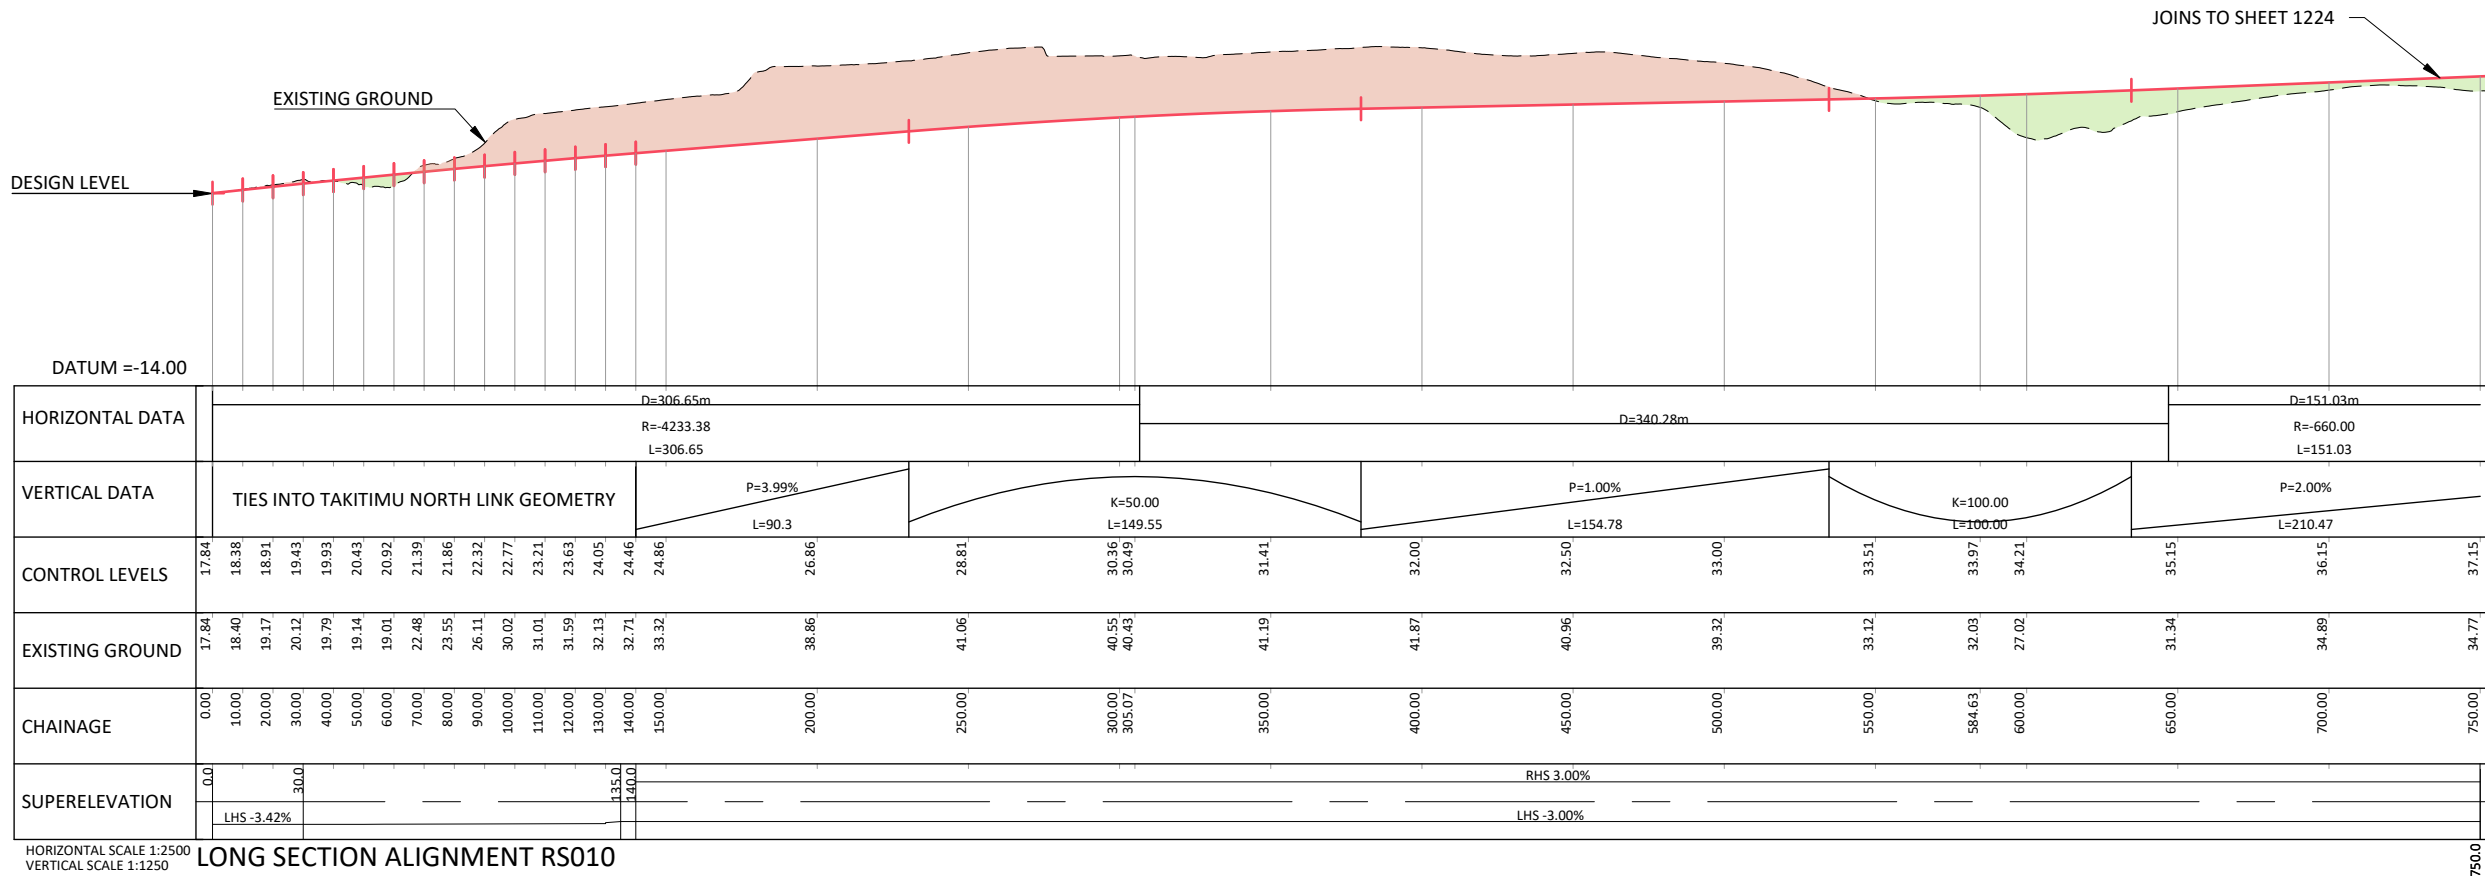

KEY: GENERAL ARRANGEMENT	
	LEGAL BOUNDARIES
	DESIGN PROFILE
	1000 DESIGN CHAINAGE
	PROPOSED DESIGNATION BOUNDARY
	DESIGN CUT BATTER
	PROPOSED CARRIAGEWAY & MARKINGS
	DESIGN FILL BATTER
	ACCESSWAYS
	PEDESTRIAN PATH
	SERVICES BERM
	BRIDGES & BOX CULVERTS
	CULVERTS
	OPEN DRAIN/SWALE
	STORMWATER DEVICE

C:\2626\144702-00-1223.dwg 28/07/2025 1:29 pm erichardson Plotted: 28 Jul 2025 1:29 pm

Q	DATE	ISSUE/REVISION DETAIL	BY	CHK	APPR
1	30.07.2025	FTAA APPLICATION	ER	CMC	SGB

DESIGNED	CHECKED
CMC	CMC
DRAWN	APPROVED
ER	SGB



PROJECT
TAKITIMU NORTH LINK
STAGE 2

DRAWING
GENERAL ARRANGEMENT
PLAN & LONGSECTION
RS010 - SOUTHBOUND OFF RAMP
SHEET 1


STATUS	
PRELIMINARY	
DATE	11.12.2020
SCALE (ORIGINAL SIZE A3)	AS SHOWN
DRAWING NUMBER	144702-00-1223
REVISION	Q

100mm

SCALE FOR VALIDATING SIZE OF A3 PLOT ONLY

0

C:\26\data\10.7.120\A\144702 - Takitimu North Link Stage 2_509003 Drawings\00144702-00-1224.dwg 28/7/2025 1:29 pm richardson Plotted: 28 Jul 2025 1:29 pm

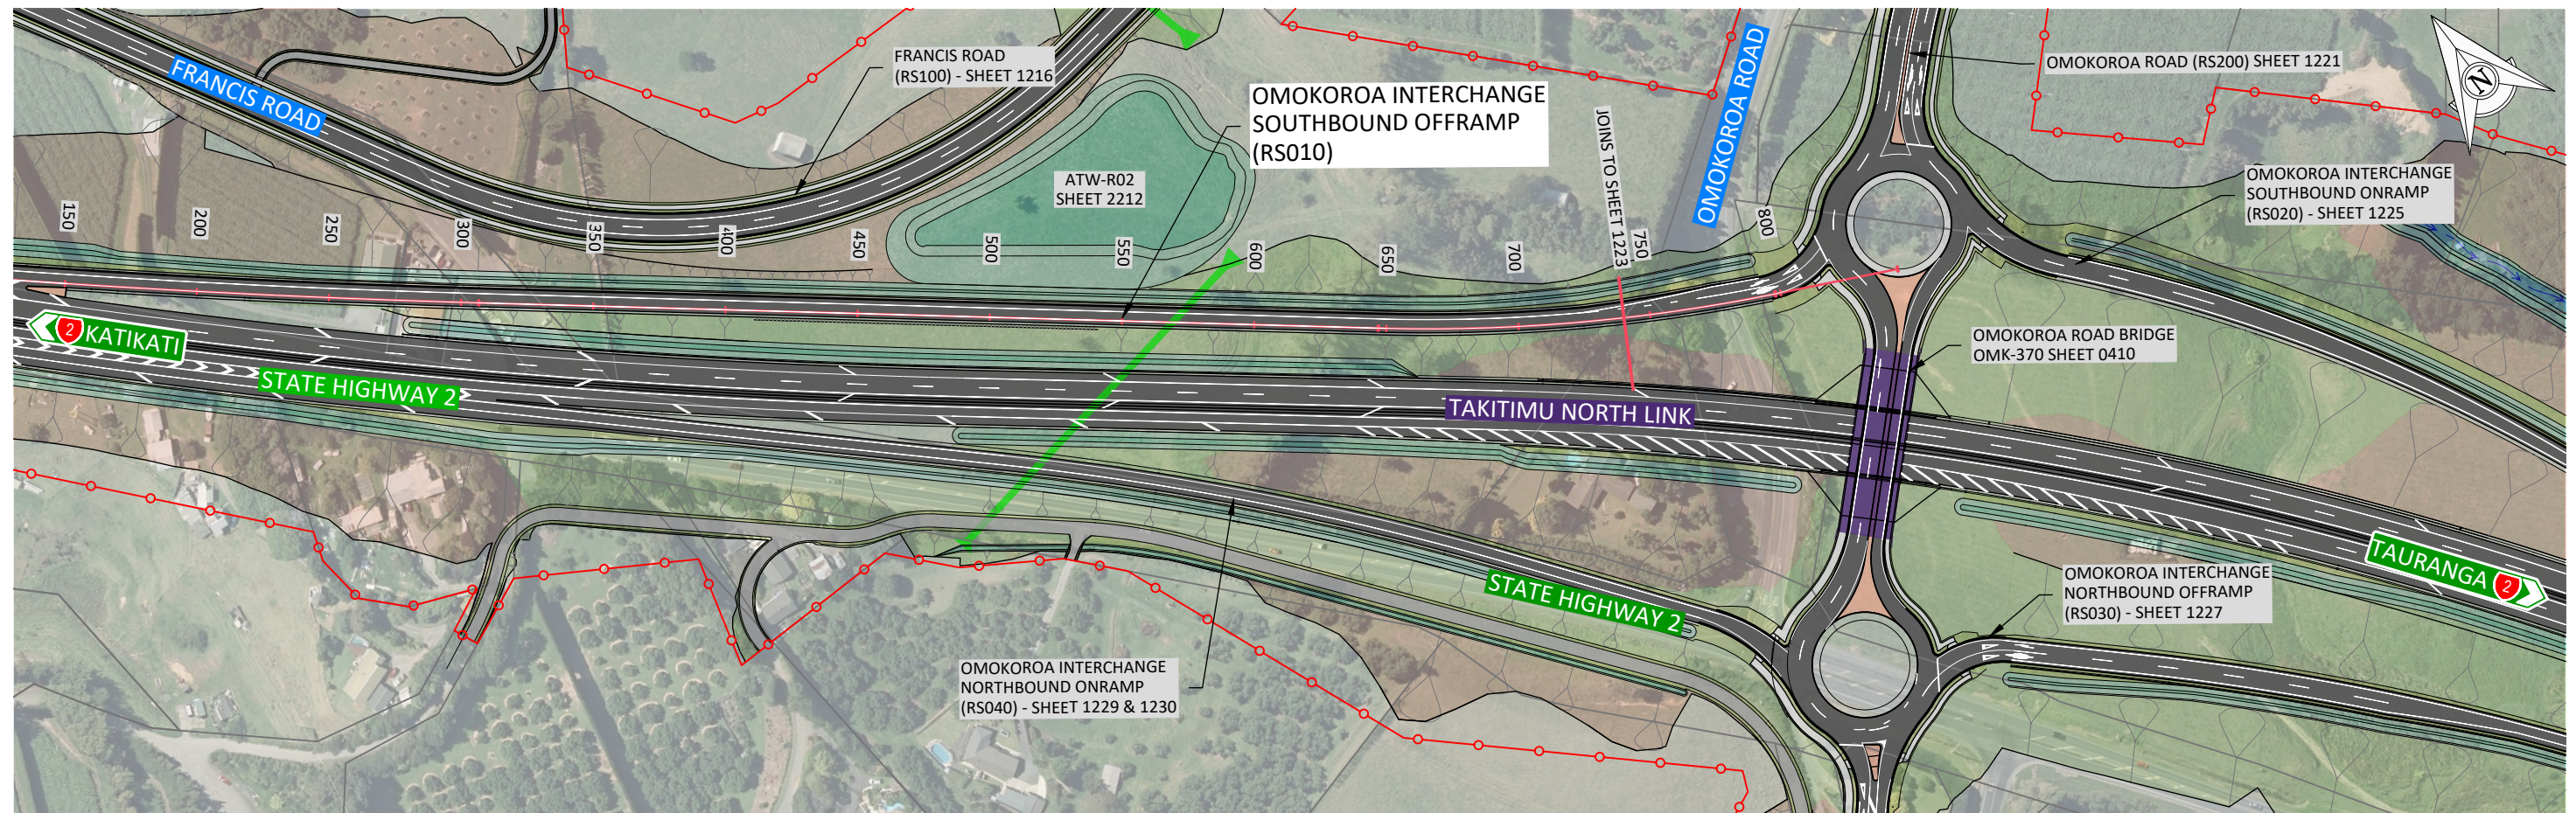

1:2500 (A3) 0 50 100 150m

JOINS TO SHEET 1223

DESIGN LEVEL

EXISTING GROUND

DATUM = -1.00

HORIZONTAL DATA	D=151.03m		D=47.15m
	R=660.00		
	L=151.03		
VERTICAL DATA	P=2.00%		
	L=210.47		
CONTROL LEVELS	36.95	37.15	38.15
EXISTING GROUND	35.14	34.77	30.77
CHAINAGE	740.00	750.00	800.00
SUPERELEVATION	RHS 3.00%		
	LHS -3.00%		
	40.0	29.9	56.6

HORIZONTAL SCALE 1:2500
VERTICAL SCALE 1:1250
LONG SECTION ALIGNMENT RS010

KEY: GENERAL ARRANGEMENT

- LEGAL BOUNDARIES
- DESIGN PROFILE
- 1000 DESIGN CHAINAGE
- PROPOSED DESIGNATION BOUNDARY
- DESIGN CUT BATTER
- PROPOSED CARRIAGEWAY & MARKINGS
- DESIGN FILL BATTER
- ACCESSWAYS
- PEDESTRIAN PATH
- SERVICES BERM
- BRIDGES & BOX CULVERTS
- CULVERTS
- OPEN DRAIN/SWALE
- STORMWATER DEVICE

DESIGNED	CMC	CHECKED	CMC
DRAWN	ER	APPROVED	SGB
Q	30.07.2025	FTAA APPLICATION	ER CMC SGB
DATE	ISSUE/REVISION DETAIL	BY	CHK APPR





PROJECT
TAKITIMU NORTH LINK
STAGE 2

DRAWING
GENERAL ARRANGEMENT
PLAN & LONGSECTION
RS010 - SOUTHBOUND OFF RAMP
SHEET 2

STATUS PRELIMINARY	
DATE 11.12.2020	SCALE (ORIGINAL SIZE A3) AS SHOWN
DRAWING NUMBER 144702-00-1224	REVISION Q

100mm
SCALE FOR VALIDATING SIZE OF A3 PLOT ONLY
0
C:\126\sketch\10_71120_A\144702 - Takitimu North Link Stage 2_590003 Drawings\10144702-00-1225.dwg 28/7/2025 1:29 pm erichardson Plotted: 28 Jul 2025 1:29 pm
Version 4.0 - March 2020

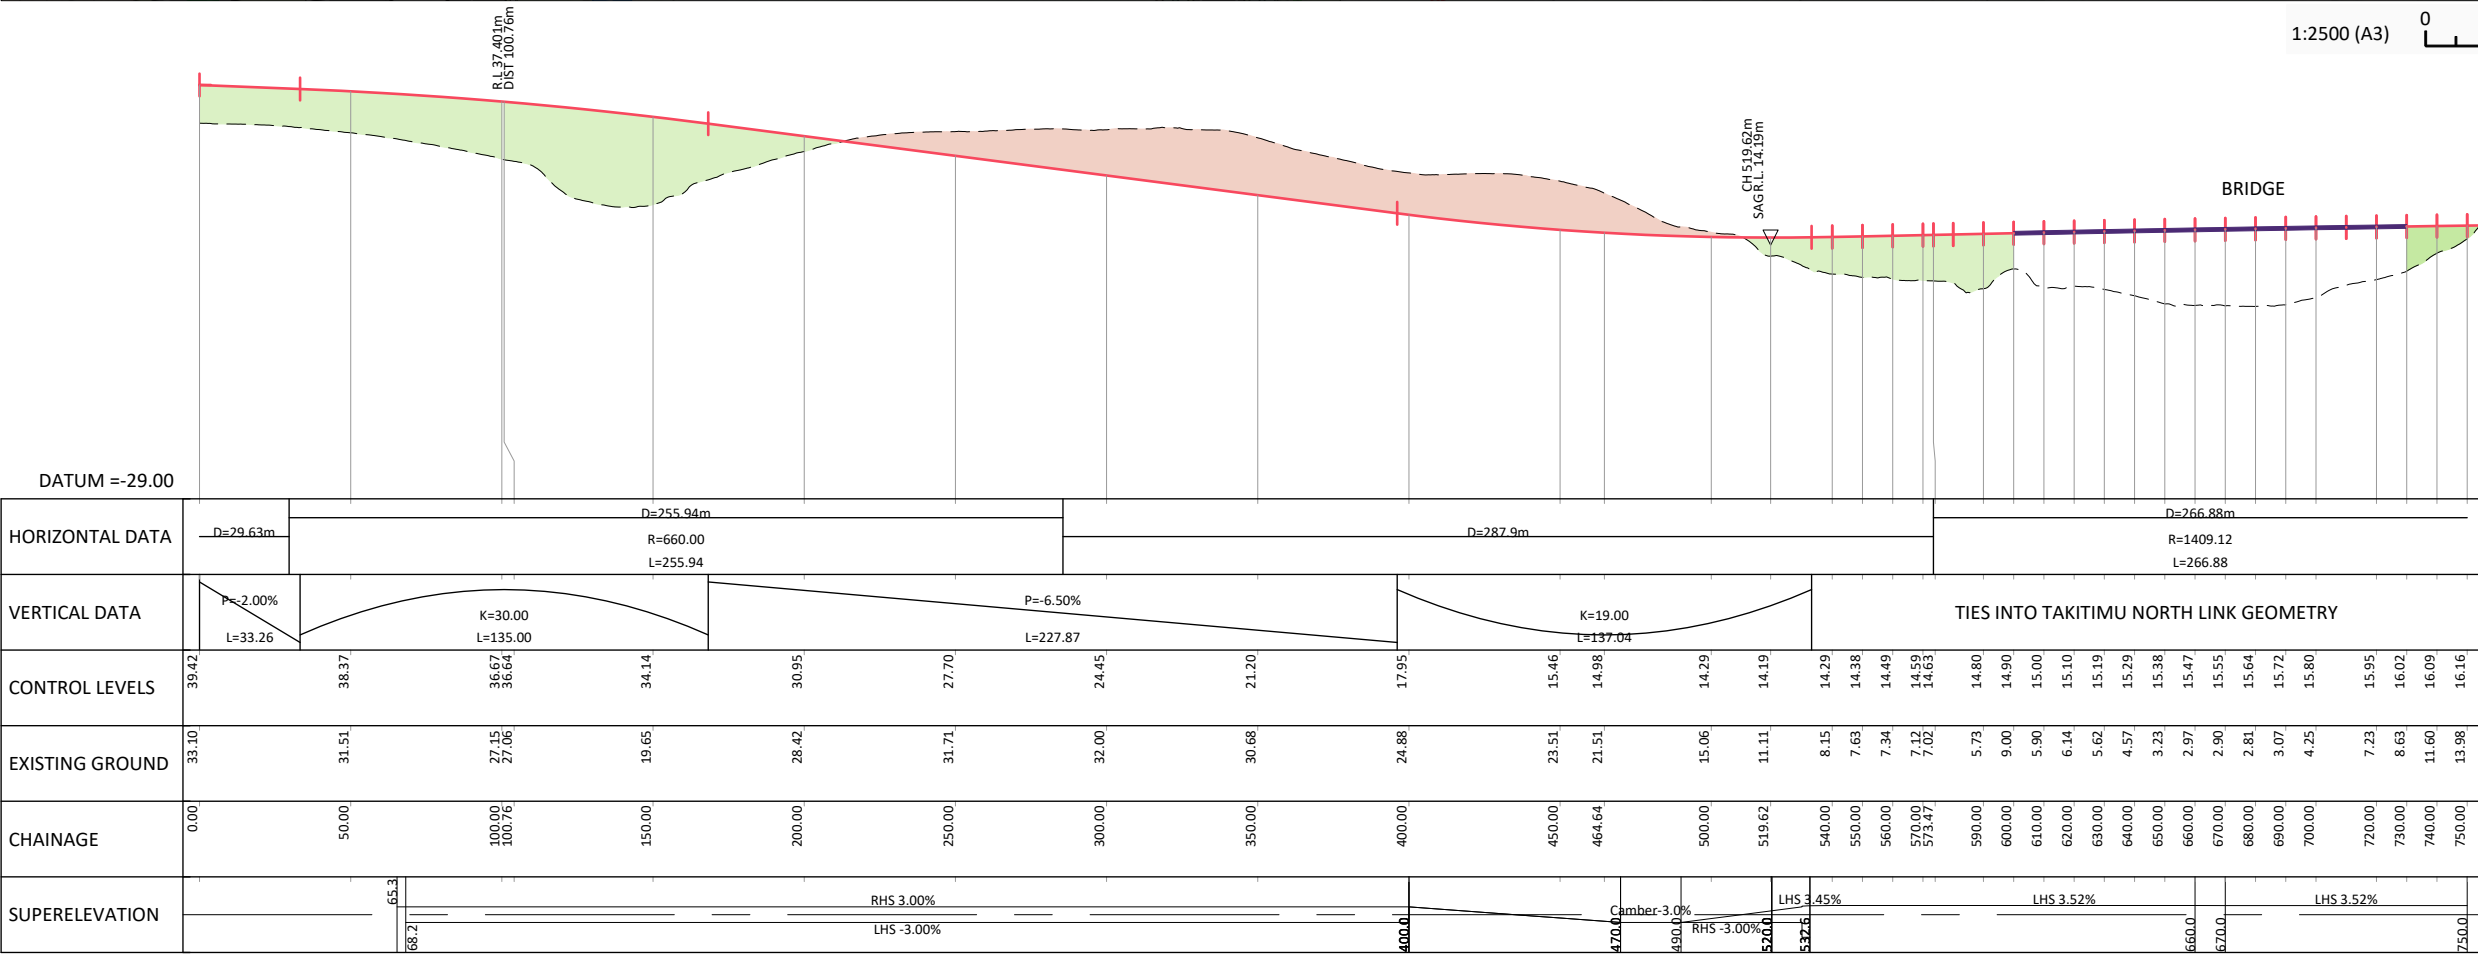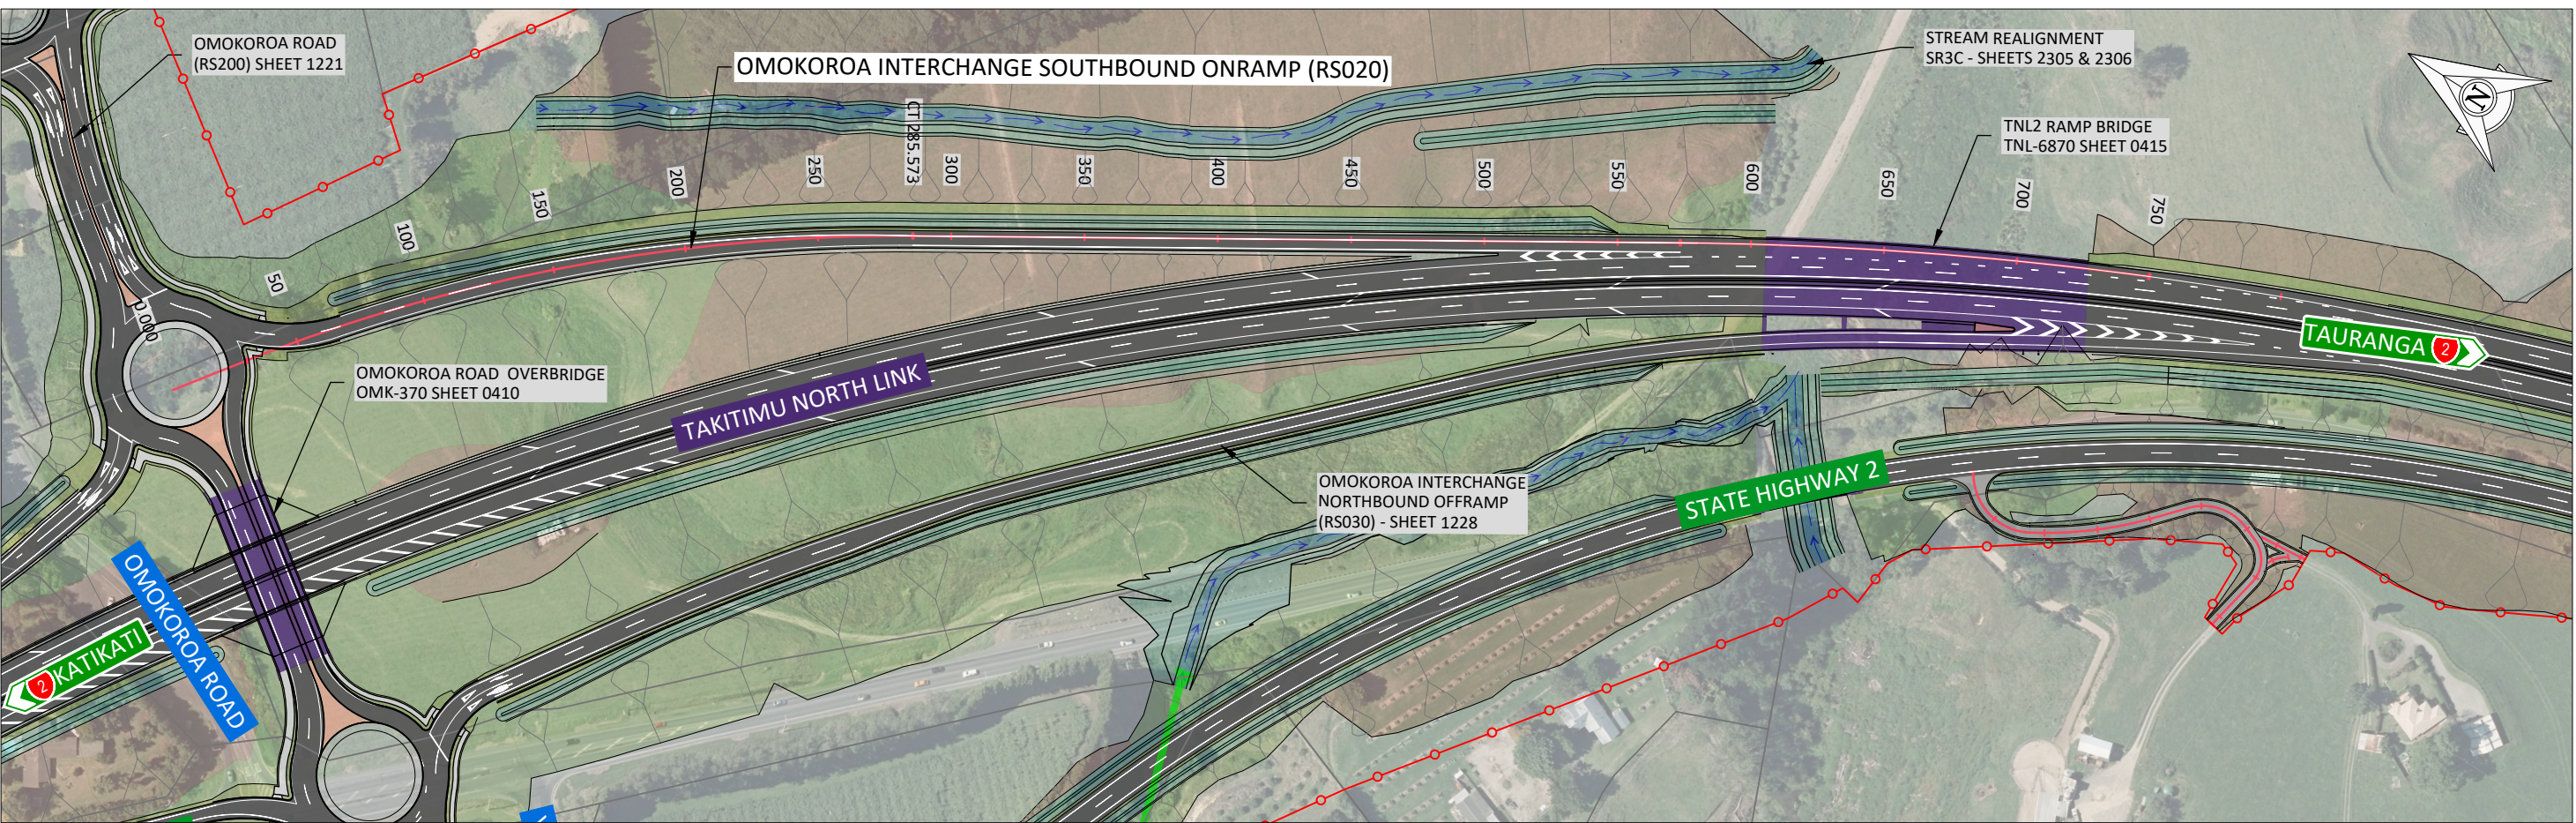

1:2500 (A3) 0 50 100 150m

KEY: GENERAL ARRANGEMENT

- LEGAL BOUNDARIES
- DESIGN PROFILE
- 1000 DESIGN CHAINAGE
- PROPOSED DESIGNATION BOUNDARY
- DESIGN CUT BATTER
- PROPOSED CARRIAGEWAY & MARKINGS
- DESIGN FILL BATTER
- ACCESSWAYS
- PEDESTRIAN PATH
- SERVICES BERM
- BRIDGES & BOX CULVERTS
- CULVERTS
- OPEN DRAIN/SWALE
- STORMWATER DEVICE

LONG SECTION ALIGNMENT RS020

DESIGNED CMC				CHECKED CMC				CLIENT bboo				PROJECT TAKITIMU NORTH LINK STAGE 2				DRAWING GENERAL ARRANGEMENT PLAN & LONGSECTION RS020 - SOUTHBOUND ON RAMP SHEET 1				STATUS PRELIMINARY			
DRAWN ER				APPROVED SGB				NZ TRANSPORT AGENCY WAKA KOTAHĪ								DATE 17.12.2020				SCALE (ORIGINAL SIZE A3) AS SHOWN			
P 30.07.2025 FTAA APPLICATION				ER CMC SGB												DRAWING NUMBER 144702-00-1225				REVISION P			
DATE				ISSUE/REVISION DETAIL																			


Version 4.0 - March 2020

100mm


SCALE FOR VALIDATING SIZE OF A3 PLOT ONLY

0

C:\1245\data\10.7.120_A\144702 - Takitimu North Link Stage 2_509003 Drawings\00144702-00-1229.dwg 28/7/2025 1:29 pm erichardson Plotted: 28 Jul 2025 1:29 pm

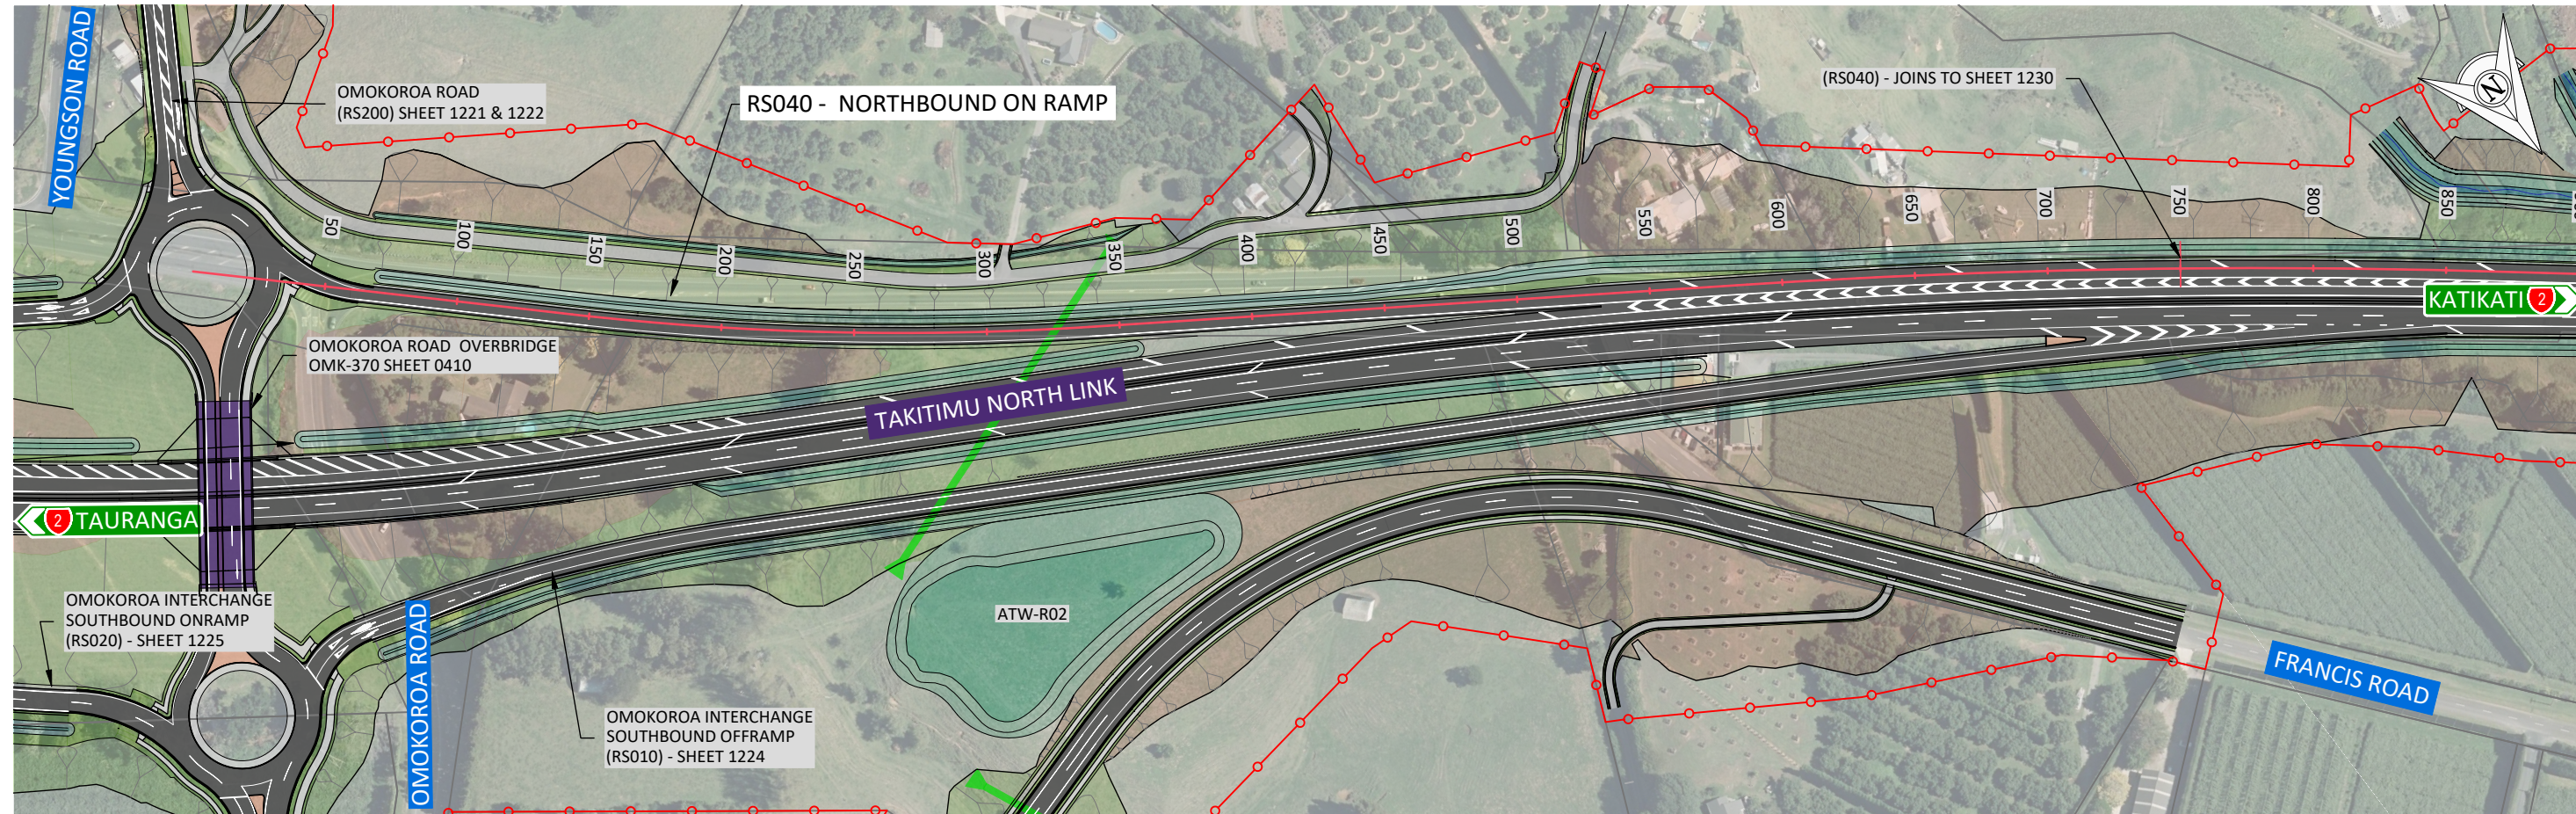

1:2500 (A3) 0 50 100 150m

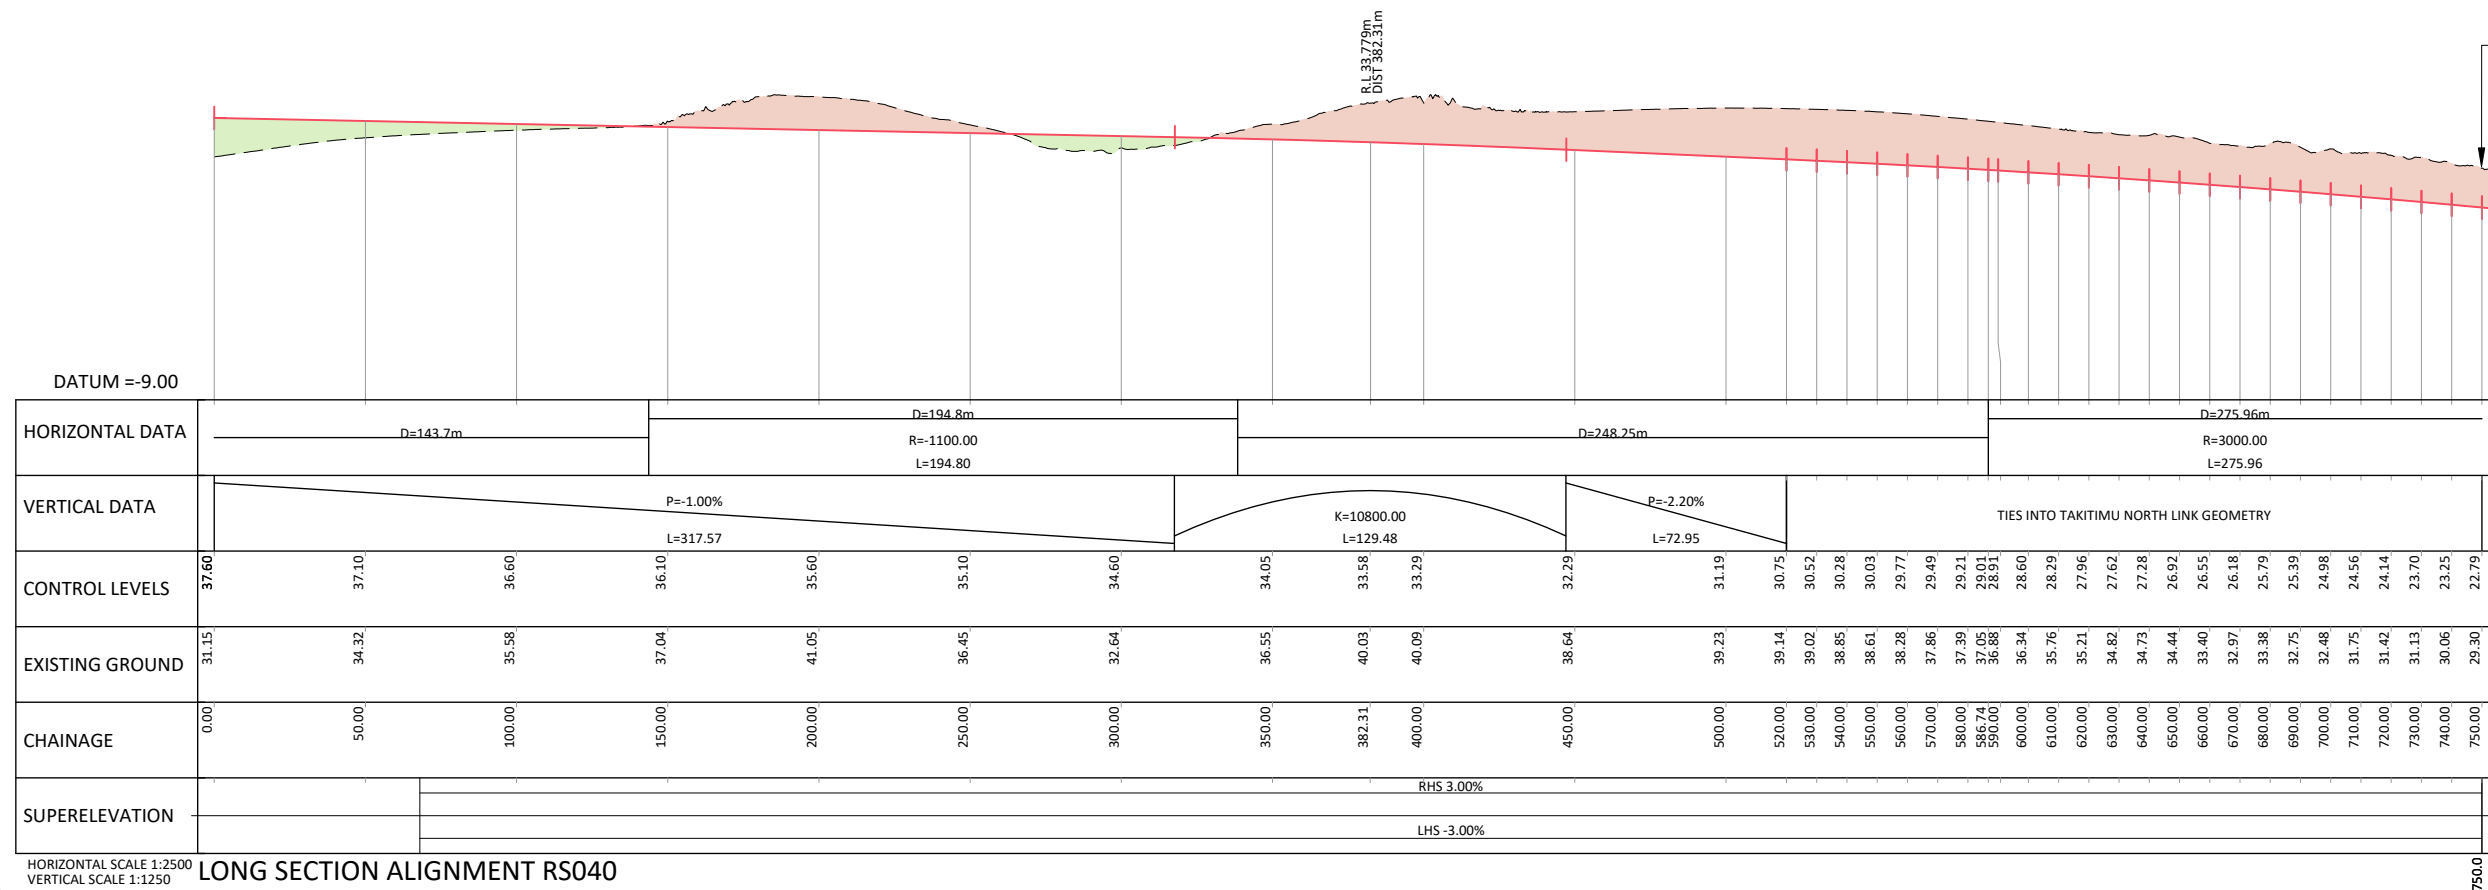

JOINS TO SHEET 1230

KEY: GENERAL ARRANGEMENT

- LEGAL BOUNDARIES
- DESIGN PROFILE
- 1000 DESIGN CHAINAGE
- PROPOSED DESIGNATION BOUNDARY
- DESIGN CUT BATTER
- PROPOSED CARRIAGEWAY & MARKINGS
- DESIGN FILL BATTER
- ACCESSWAYS
- PEDESTRIAN PATH
- SERVICES BERM
- BRIDGES & BOX CULVERTS
- CULVERTS
- OPEN DRAIN/SWALE
- STORMWATER DEVICE

DESIGNED	CMC	CHECKED	CMC
DRAWN	ER	APPROVED	SGB
Q	30.07.2025	FTAA APPLICATION	ER
DATE	DATE	ISSUE/REVISION DETAIL	BY
			CMC
			SGB
			APPR

DESIGNED	CMC	CHECKED	CMC
DRAWN	ER	APPROVED	SGB
Q	30.07.2025	FTAA APPLICATION	ER
DATE	DATE	ISSUE/REVISION DETAIL	BY
			CMC
			SGB
			APPR



PROJECT
TAKITIMU NORTH LINK
STAGE 2


DRAWING
GENERAL ARRANGEMENT
PLAN & LONGSECTION
RS040 - NORTHBOUND ON RAMP
SHEET 1

STATUS	PRELIMINARY
DATE	11.12.2020
SCALE (ORIGINAL SIZE A3)	AS SHOWN
DRAWING NUMBER	144702-00-1229
REVISION	Q


100mm

SCALE FOR VALIDATING SIZE OF A3 PLOT ONLY

0

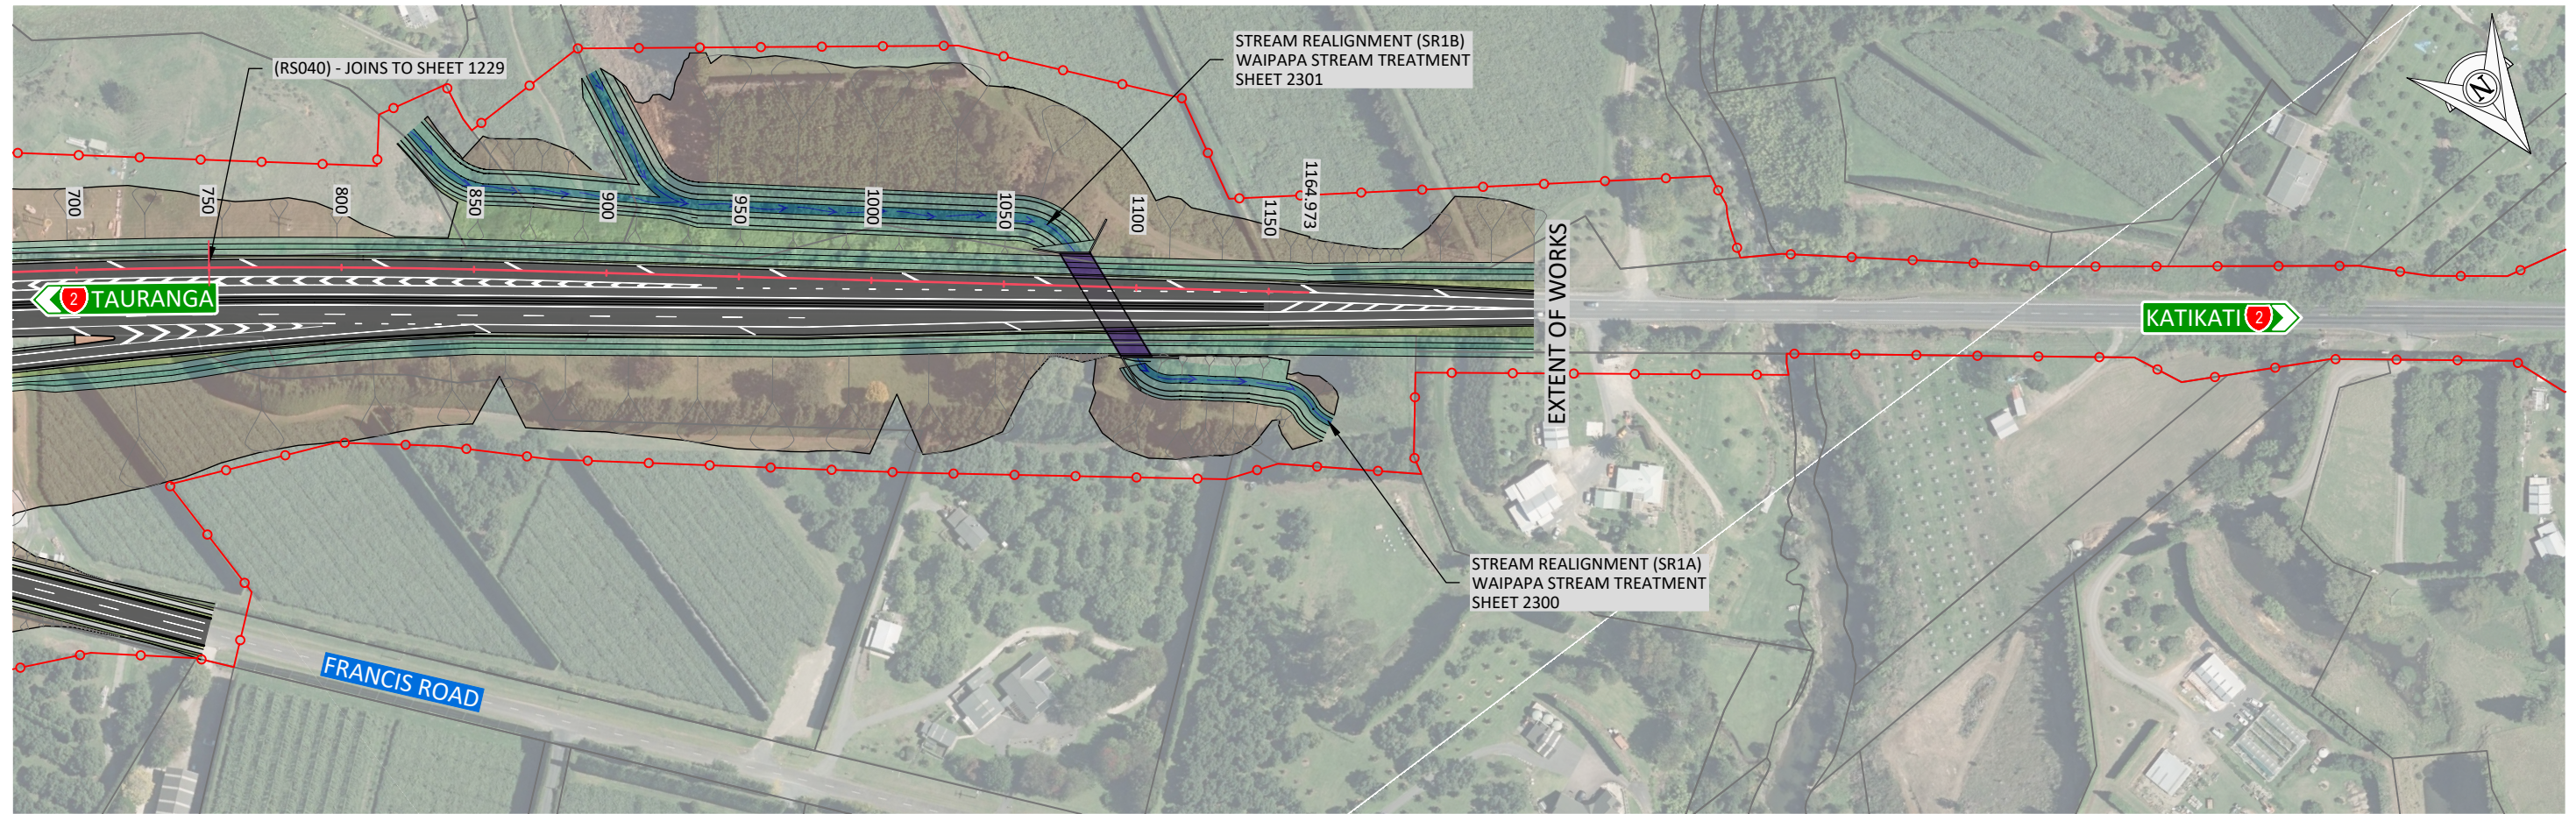

1:2500 (A3) 0 50 100 150m

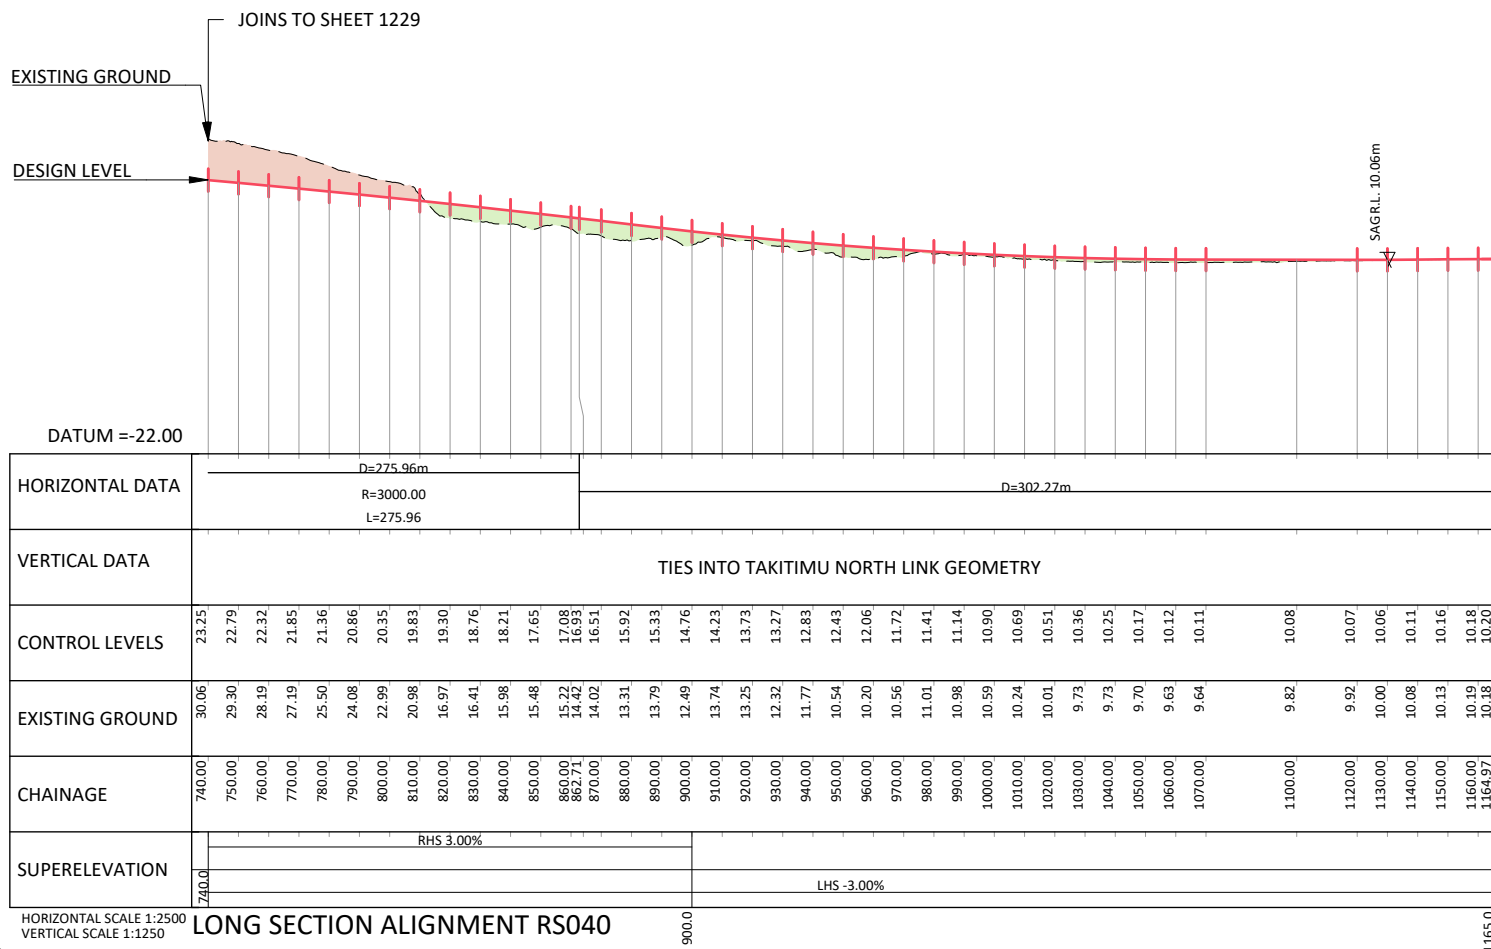

KEY: GENERAL ARRANGEMENT

- LEGAL BOUNDARIES
- DESIGN PROFILE
- 1000 DESIGN CHAINAGE
- PROPOSED DESIGNATION BOUNDARY
- DESIGN CUT BATTER
- PROPOSED CARRIAGEWAY & MARKINGS
- DESIGN FILL BATTER
- ACCESSWAYS
- PEDESTRIAN PATH
- SERVICES BERM
- BRIDGES & BOX CULVERTS
- CULVERTS
- OPEN DRAIN/SWALE
- STORMWATER DEVICE

C:\2025\data\10.7120_A\144702 - Takitimu North Link Stage 2_509003 Drawings\00144702-00-1230.dwg 28/7/2025 1:29 pm erichardson Plotted: 28 Jul 2025 1:29 pm

DESIGNED CMC				CHECKED CMC								PROJECT TAKITIMU NORTH LINK STAGE 2		DRAWING GENERAL ARRANGEMENT PLAN & LONG SECTION RS040 - NORTHBOUND ON RAMP SHEET 2		STATUS PRELIMINARY	
DRAWN ER				APPROVED SGB												DATE 11.12.2020	SCALE (ORIGINAL SIZE A3) AS SHOWN
Q. 30.07.2025 FTAA APPLICATION		ER CMC SGB		BY CHK APPR										DRAWING NUMBER 144702-00-1230		REVISION Q	

Version 4.0 - March 2020

©copyright