




NOTE: ROOT BARRIER TO BE PROVIDED WHERE THERE ARE POTENTIAL CLASHES WITH CIVIL INFRASTRUCTURE

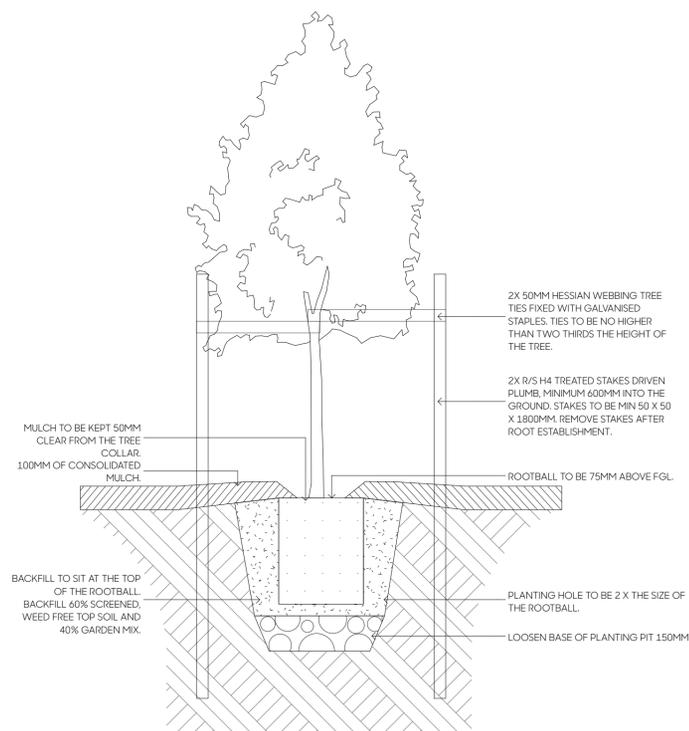


PD-01: TREE IN GARDEN
1:15 @ A1, 1:30 @ A3

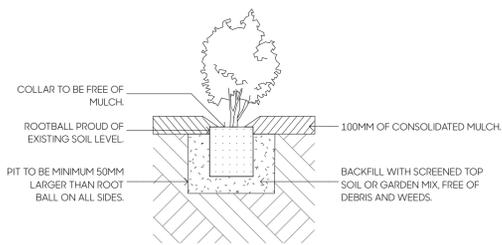


PD-02: PB12 (8L) SHRUB IN GARDEN
1:15 @ A1, 1:30 @ A3

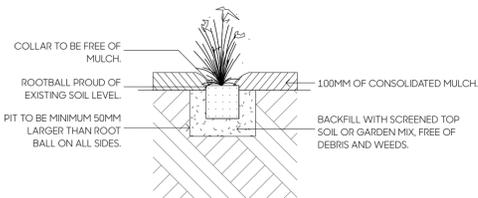


PD-03: PB3-5 (2-3L) SHRUB/GRASSES IN GARDEN
1:15 @ A1, 1:30 @ A3

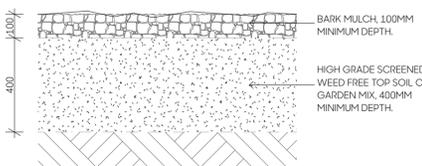


PD-04: GARDEN BEDS
1:15 @ A1, 1:30 @ A3

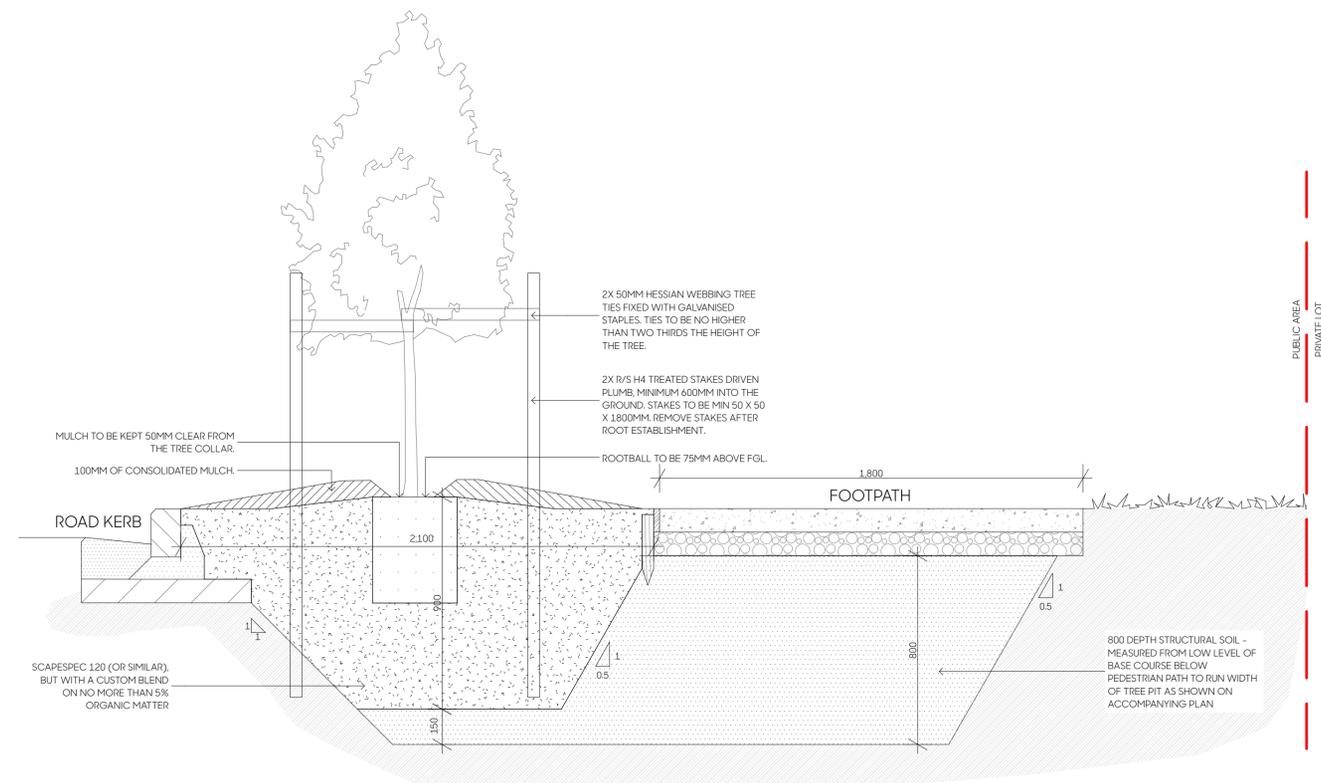


PD-05A: STREET TREE IN BERM WHERE SOIL LESS THAN 10 CU.M
1:15 @ A1, 1:30 @ A3

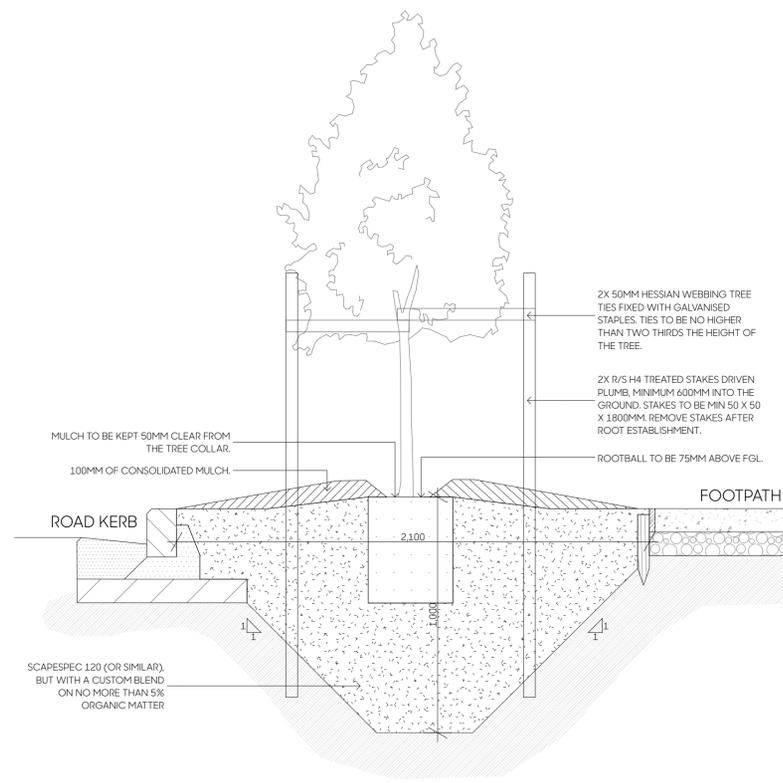

PD-05B: STREET TREE - 10 CU.M - 15 CU.M
1:15 @ A1, 1:30 @ A3

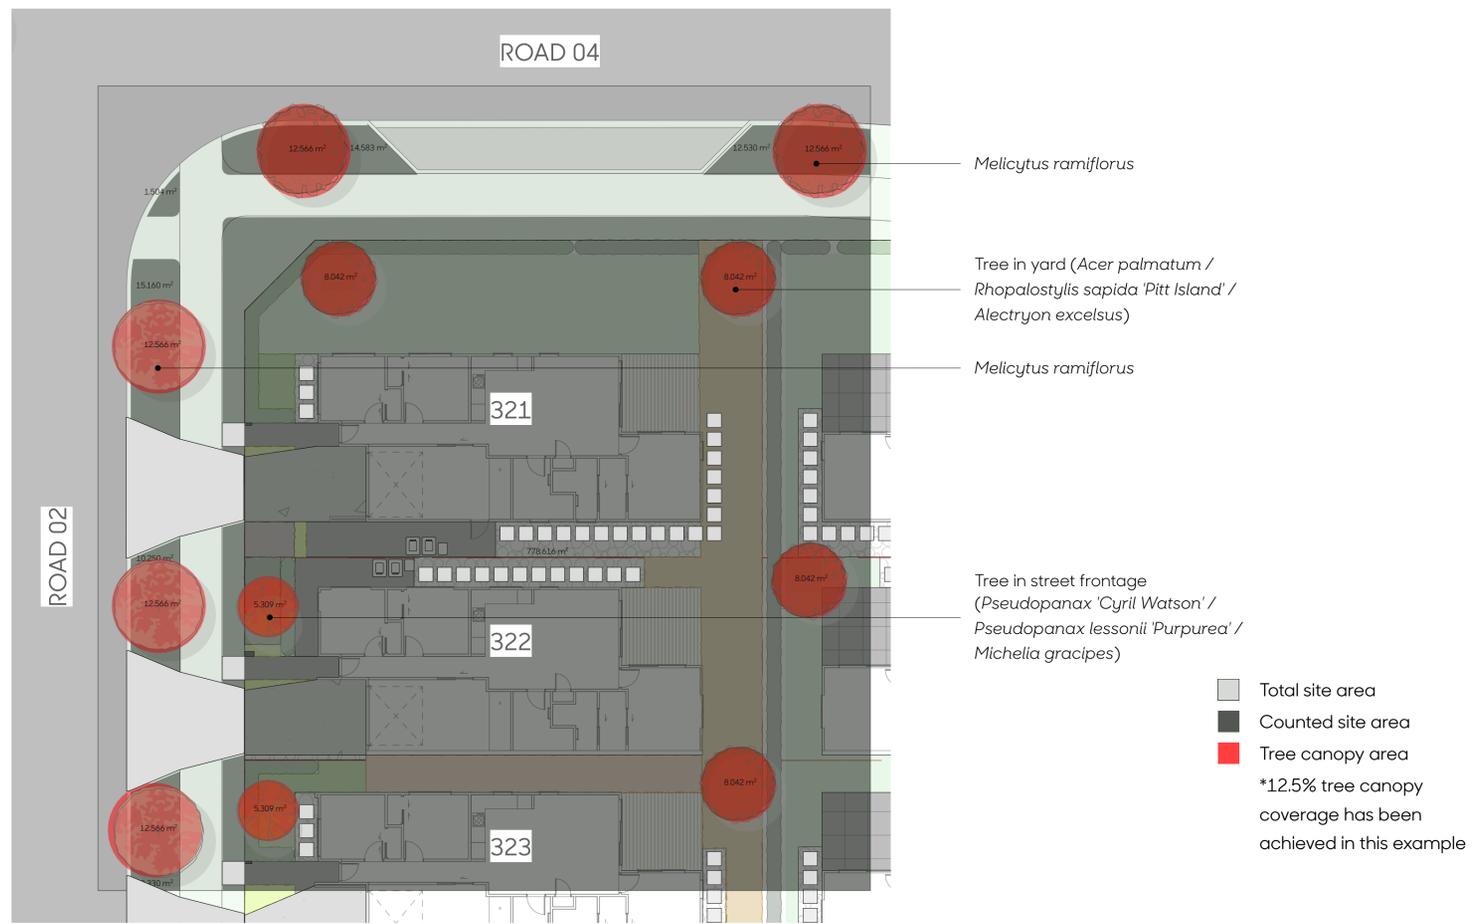

PD-06A: SMALLEST PROPOSED TREE CANOPY EXAMPLE
1:15 @ A1, 1:30 @ A3

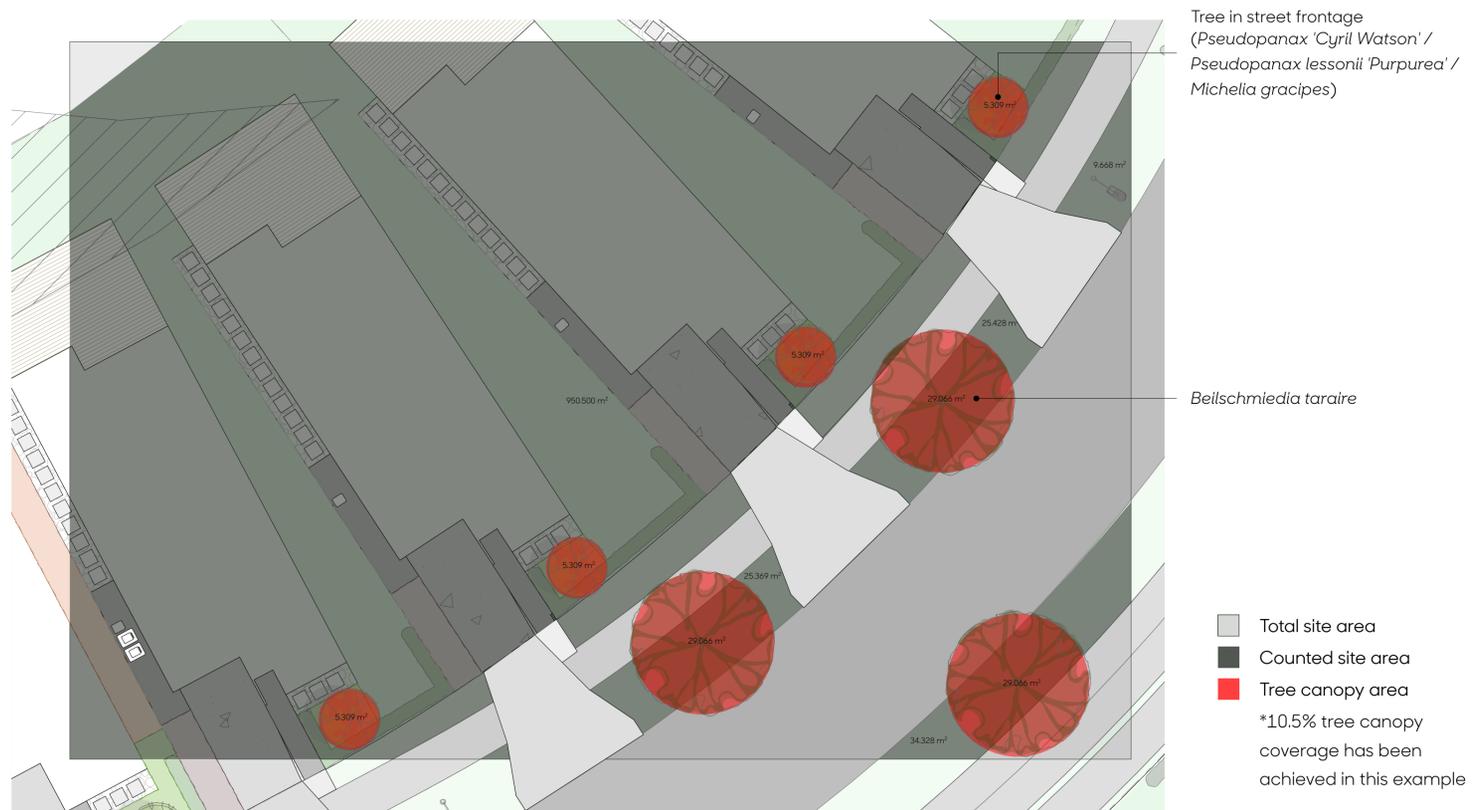

PD-06B: LARGEST PROPOSED TREE CANOPY EXAMPLE
1:15 @ A1, 1:30 @ A3