




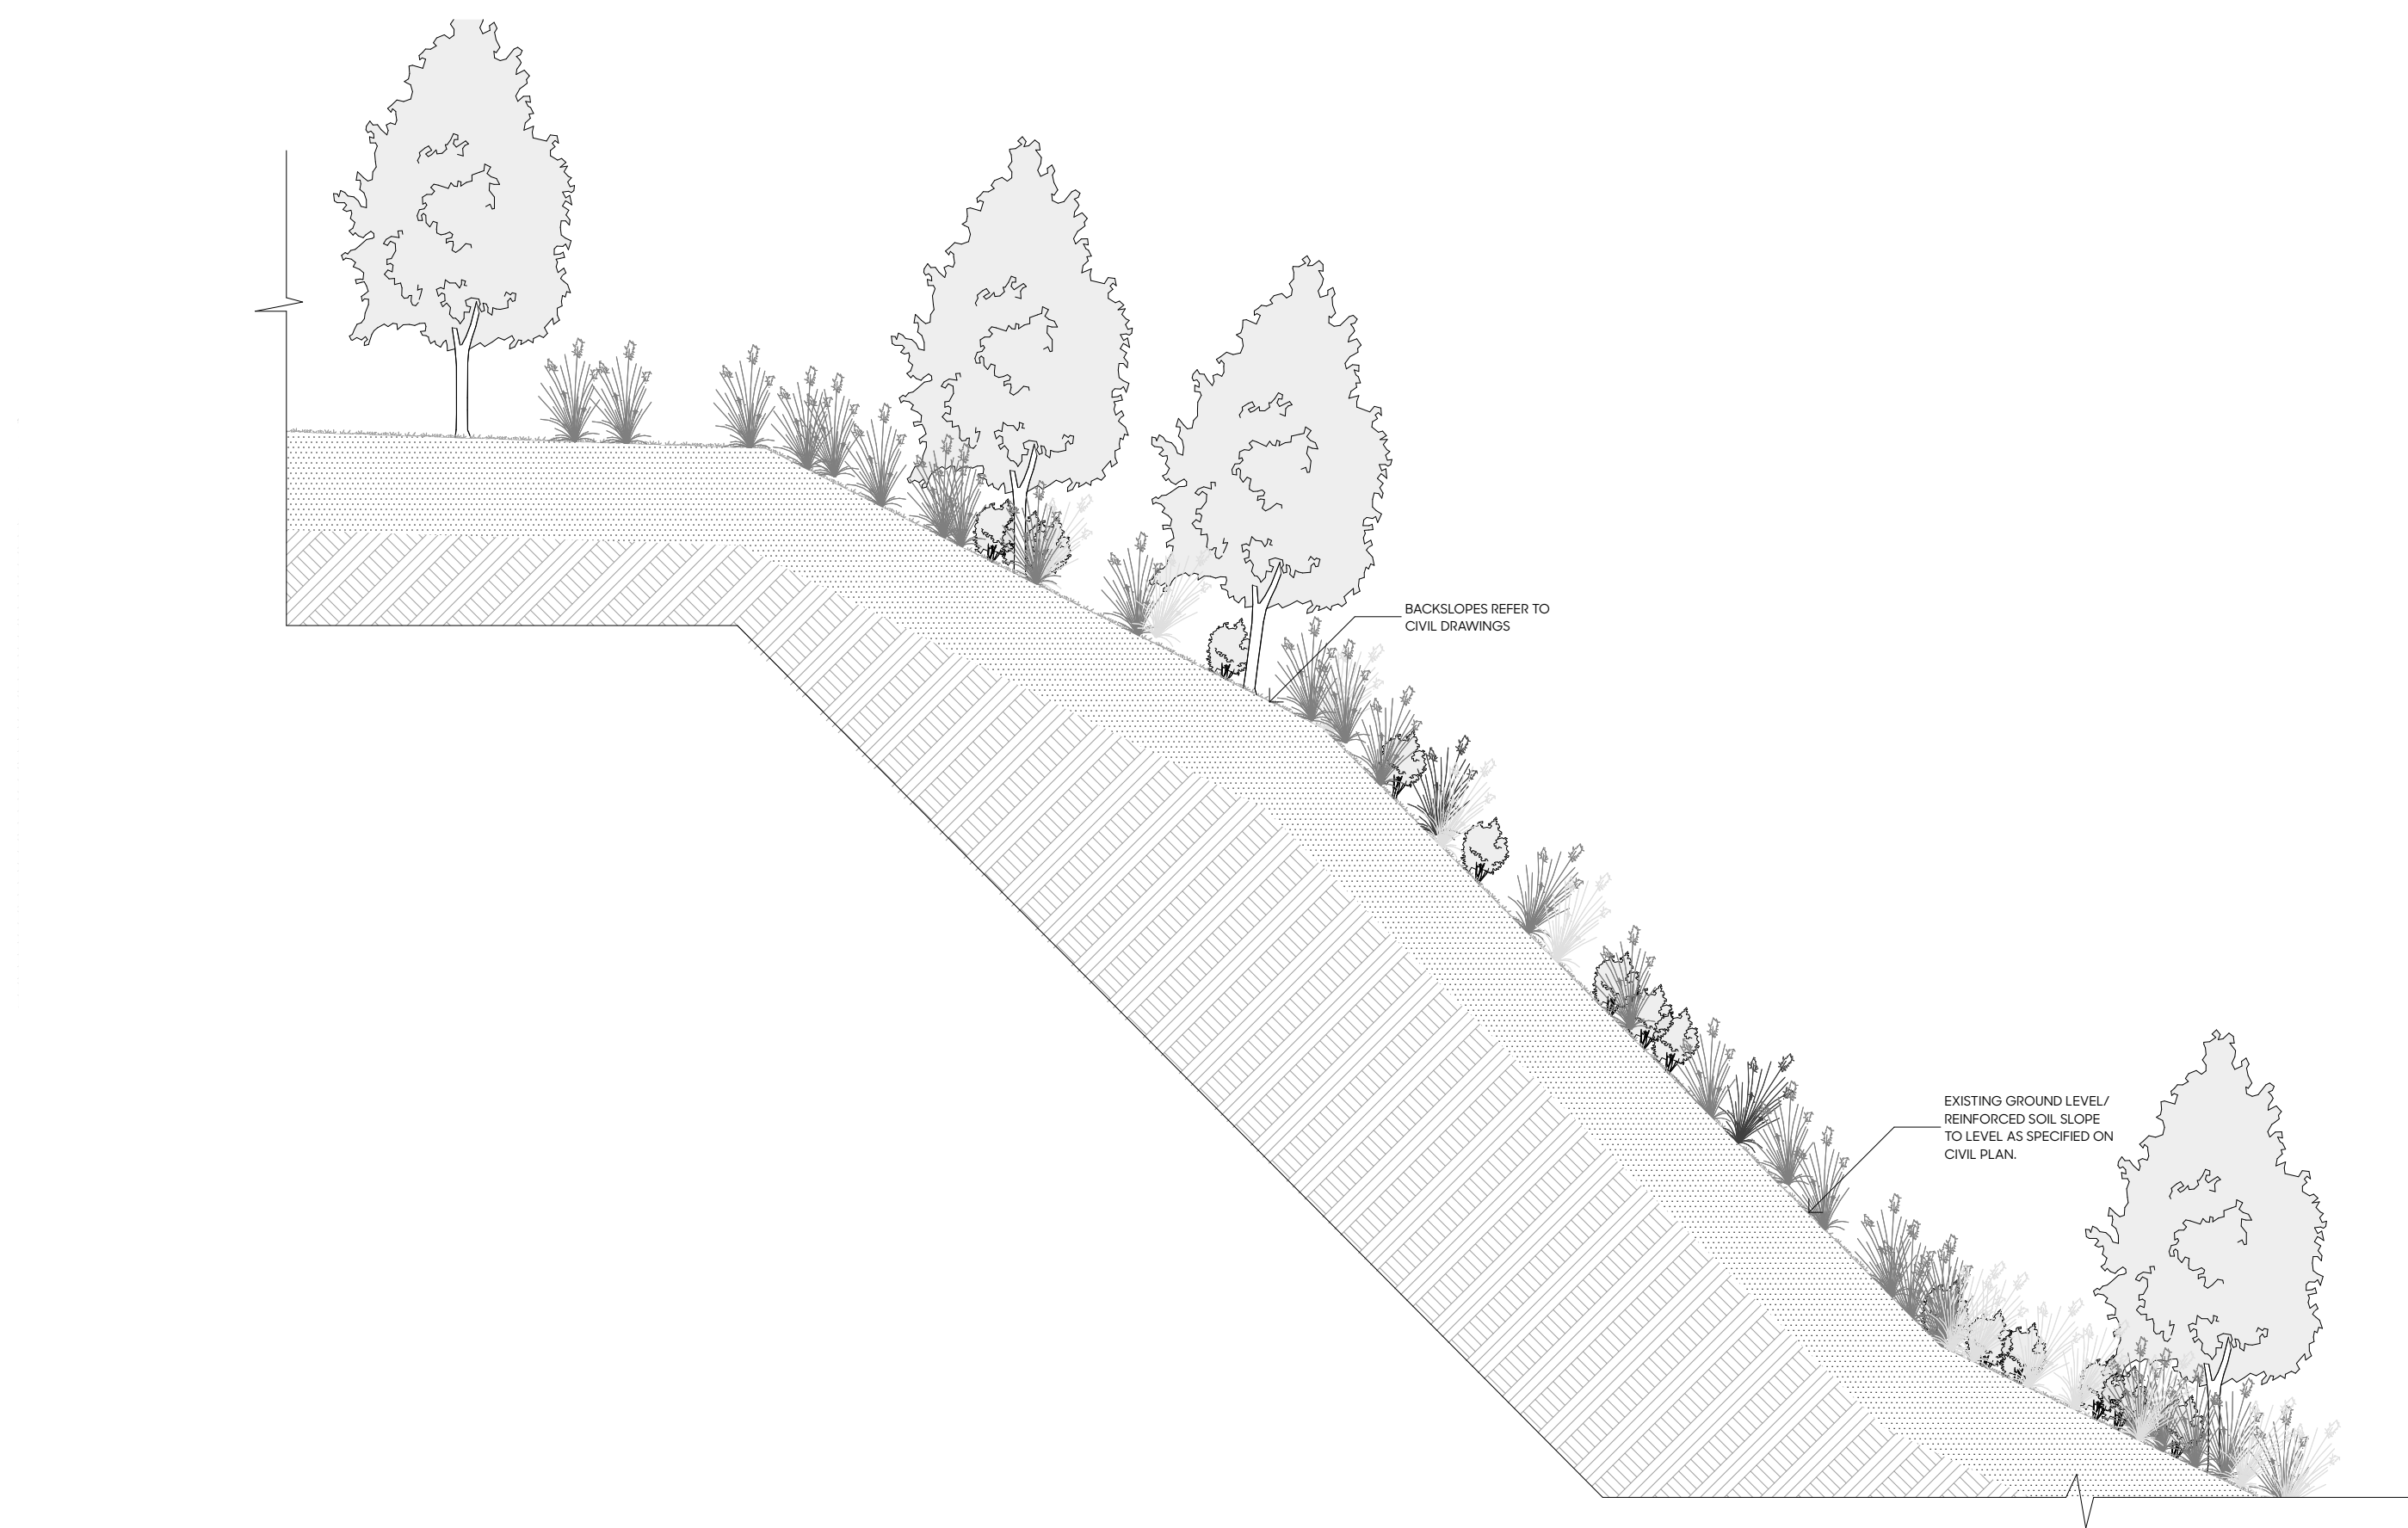


HD-SP: BATTER SLOPE SOLUTION 1:100@A1 / 1:200@A3

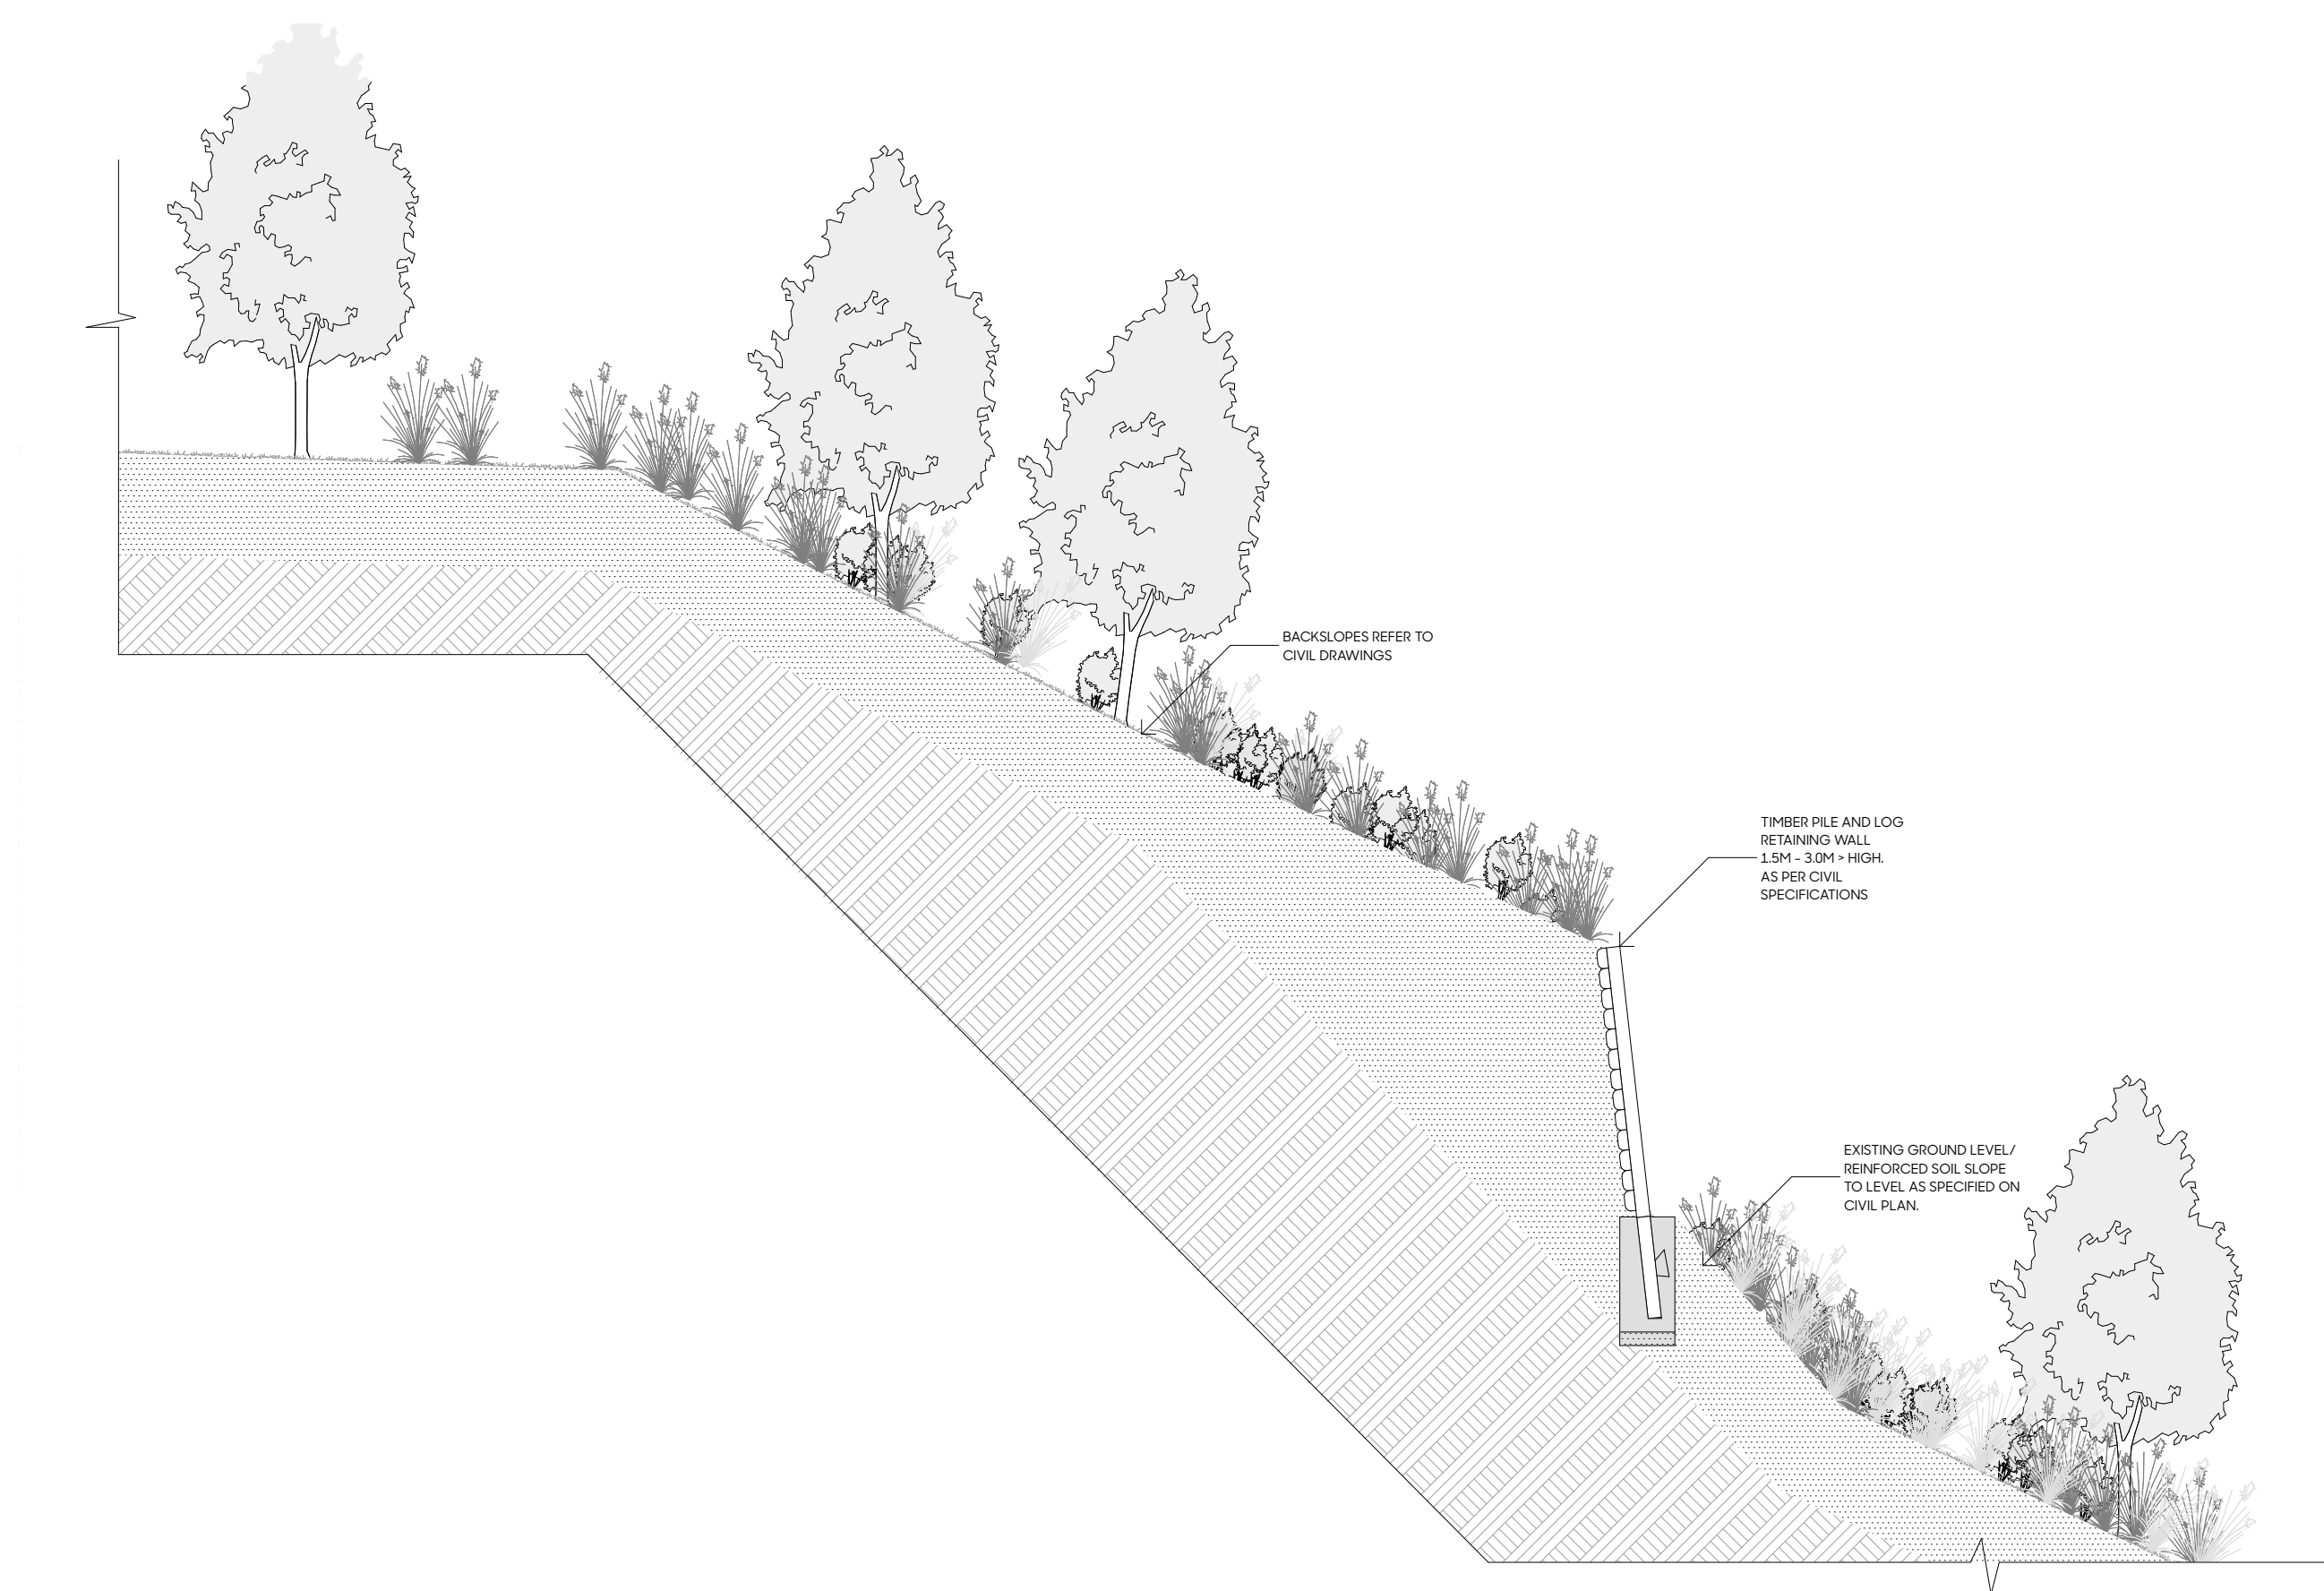

HD-RW: TIMBER RETAINING WALL (DESIGN T.B.C) 1:100@A1 / 1:200@A3

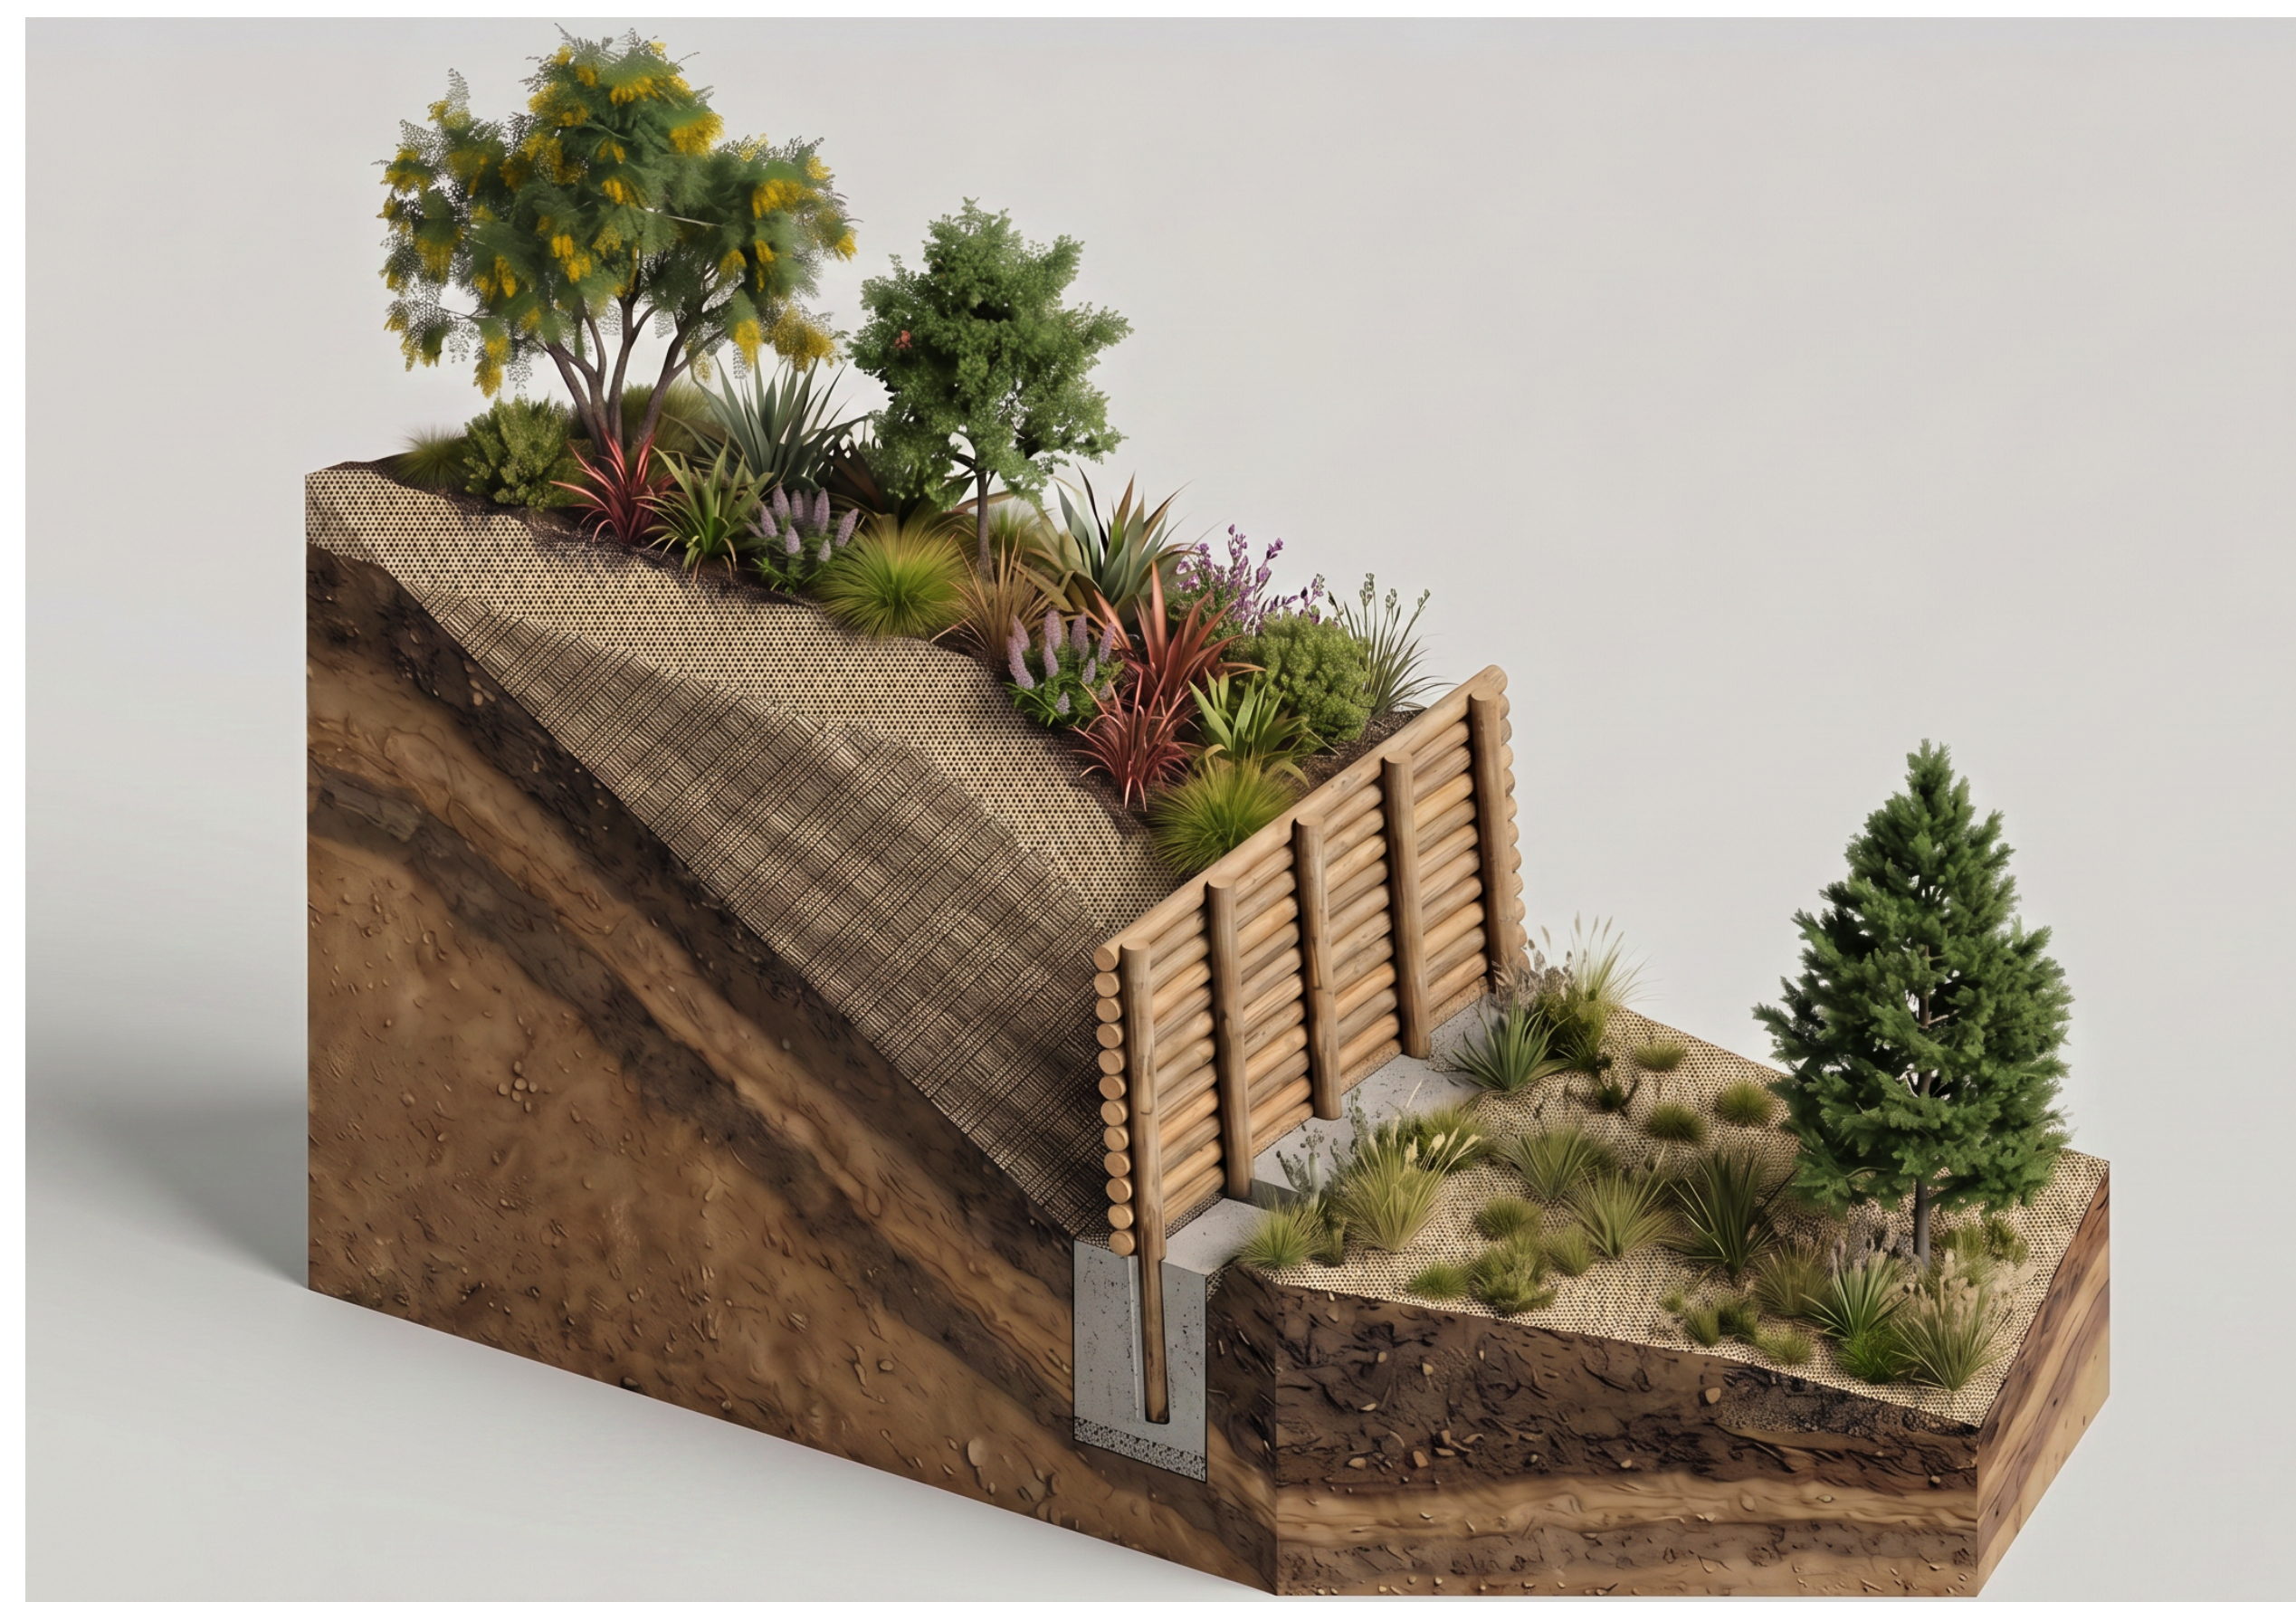

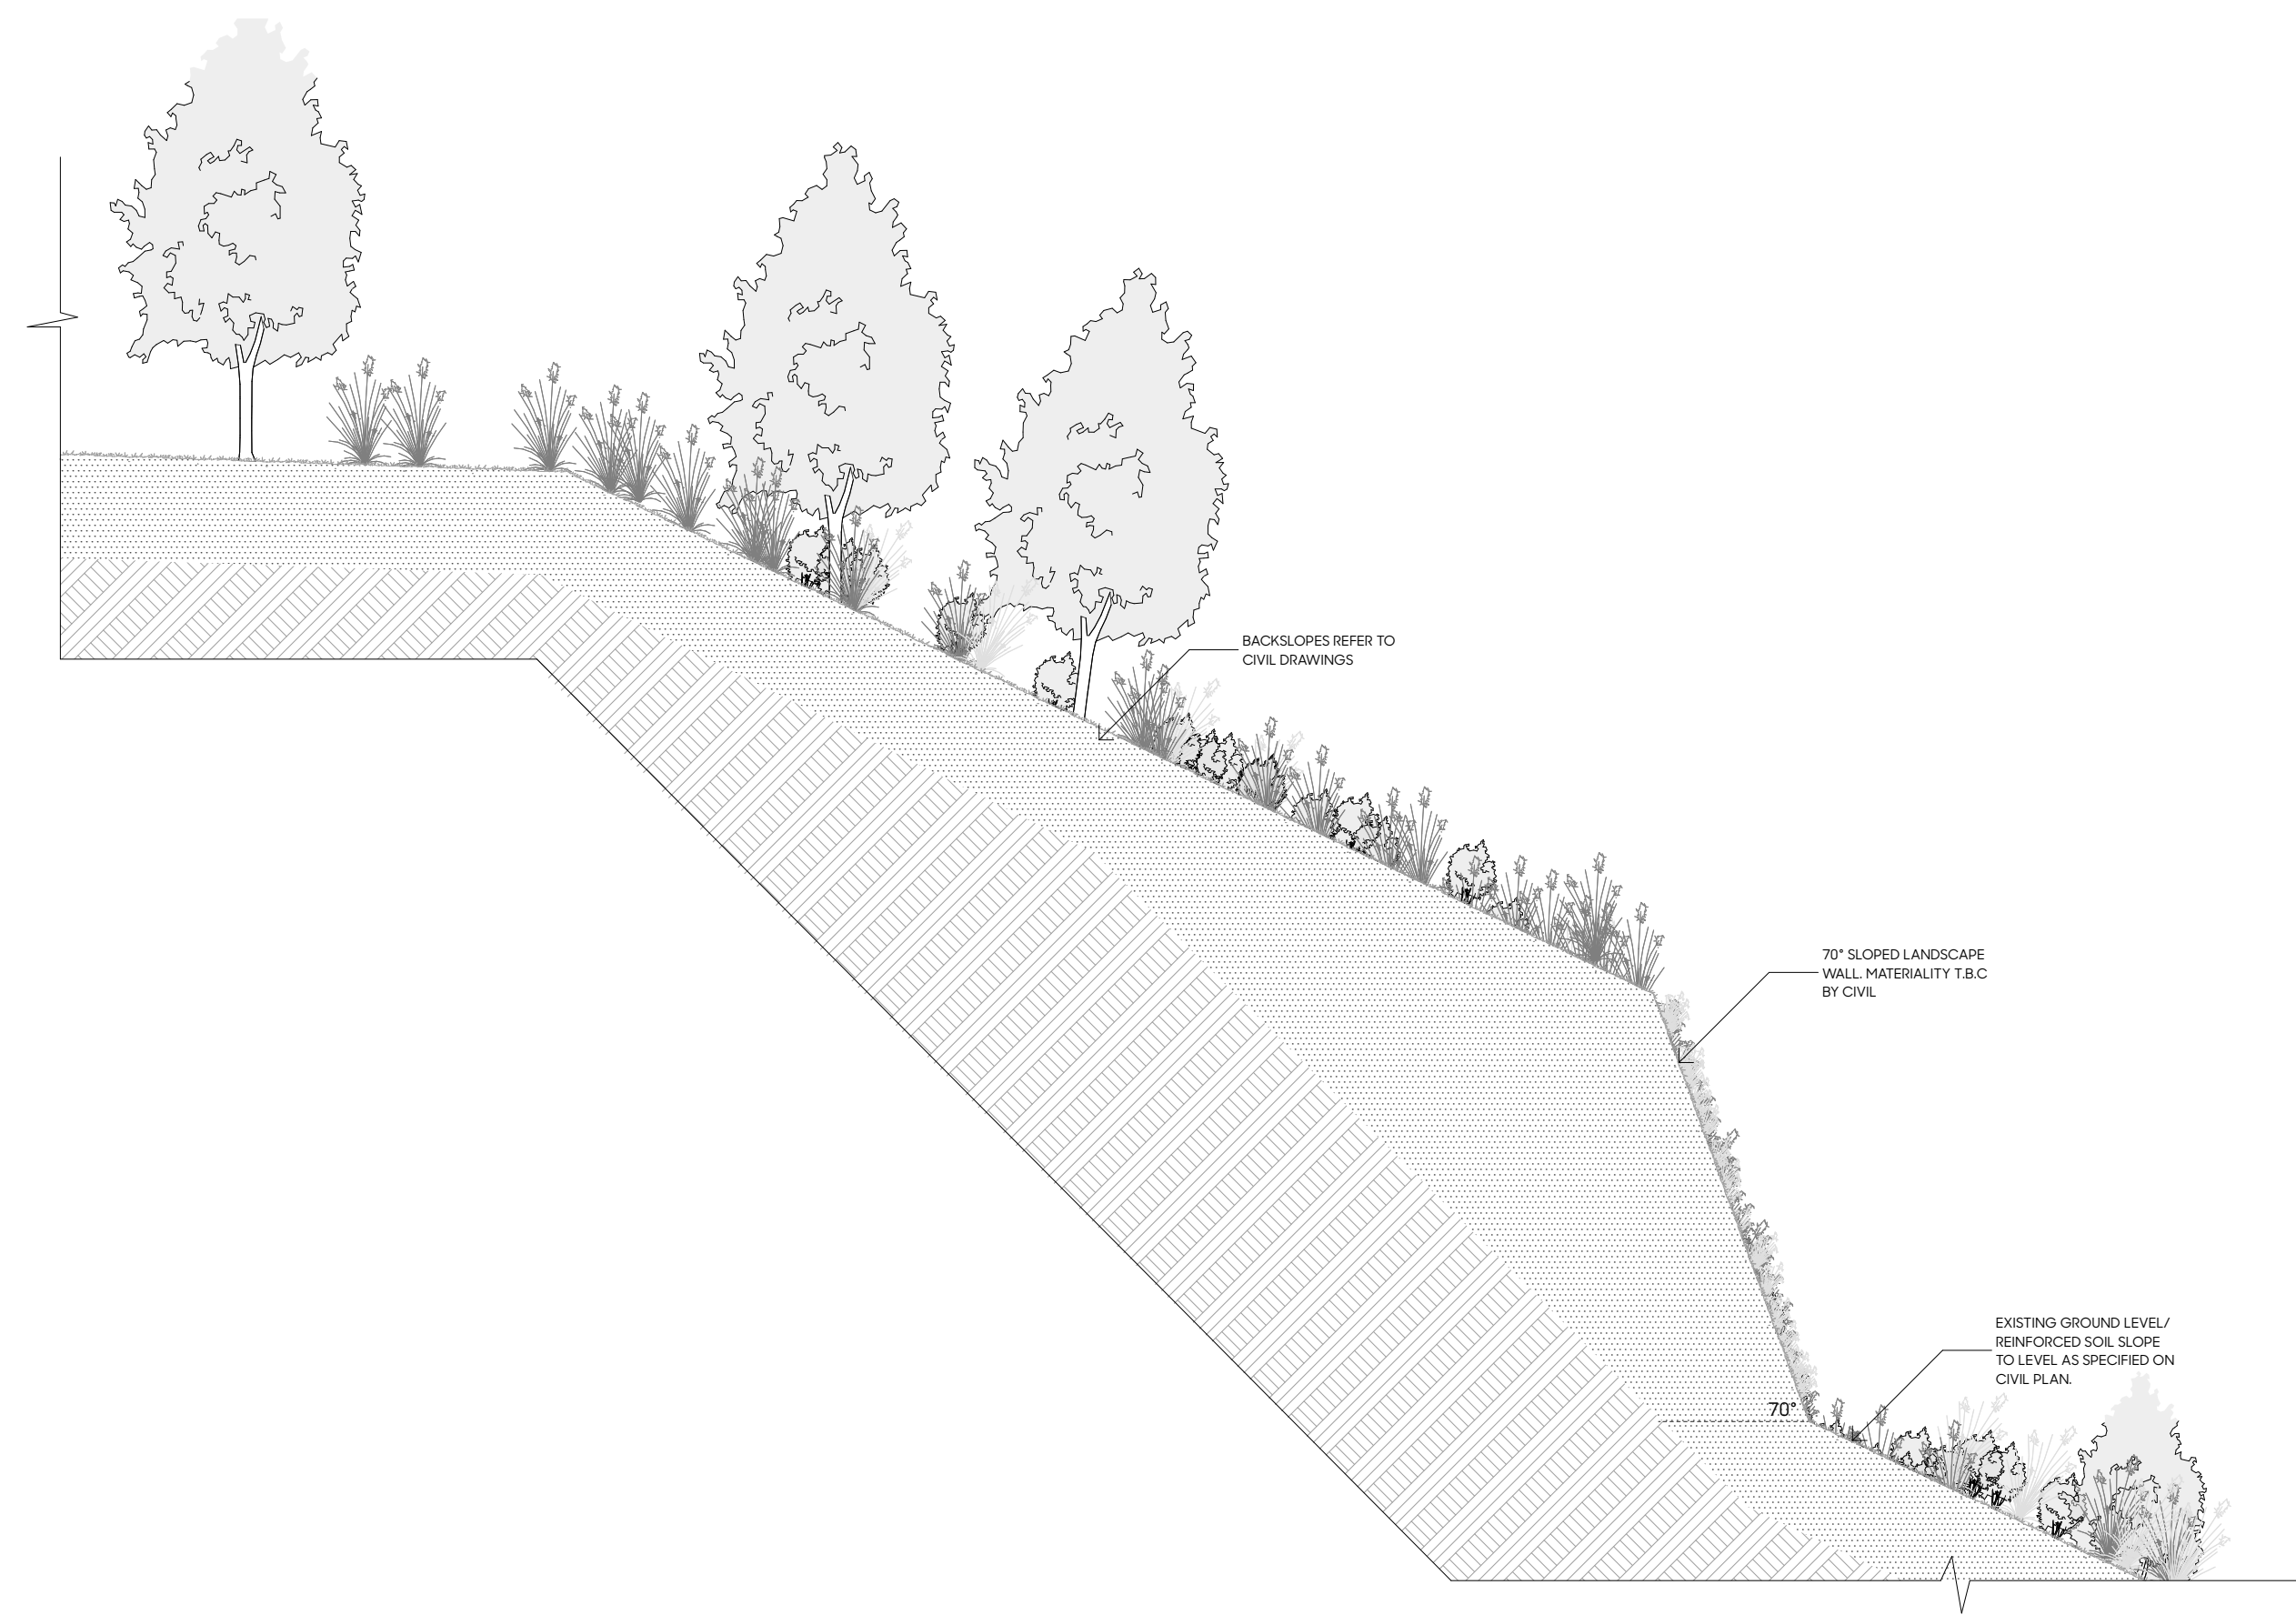

HD-SP: SLOPED LANDSCAPE WALL 70° 1:100@A1 / 1:200@A3

