

Schedule A of Figures

Figure number	Title of the Figure	Source
1	The existing quarry and the neighbouring sites: Quarry Effects Line.	Figure 3 in the Acoustic and Vibration Assessment, Styles Group, 23 March 2026
2	Site Location-Wider Context.	Figure 1 in Appendix B12.4.5
3	Off set / Compensation Site Locations.	Appendix B12.4.6 to the Ecological Assessment
4	Site Location-Local Context	Figure 2 in Appendix B12.4.5
5	Existing Quarry Operations.	Figure 6 in Appendix B12.4.5
6	Approved Pit Extent vs Proposed Pit LOQ Extent.	Figure 7 in Appendix B12.4.5
7	Catchment and Hydrology.	Figure 9 in Appendix B12.4.5
8	Rumble Strip.	Condition 77.
9	Potential planting areas identified within the pink dashed lines.	Figure 7 in Appendix 1 Graphic Supplement to the Landscape Response to Minute 6.
10	The Inferred Drawdown Zones.	Figure 20 in Hunua Quarry Development: Groundwater Effects Assessment" Pattle Delamore Partners Ltd, 30 March 2026.
11	Right Turn Bay Concept	Figures 1 to 4 in Appendix B12.4.14 Transportation Assessment, Commute.

Figure 1: The existing quarry and the neighbouring sites: Quarry
Effects Line

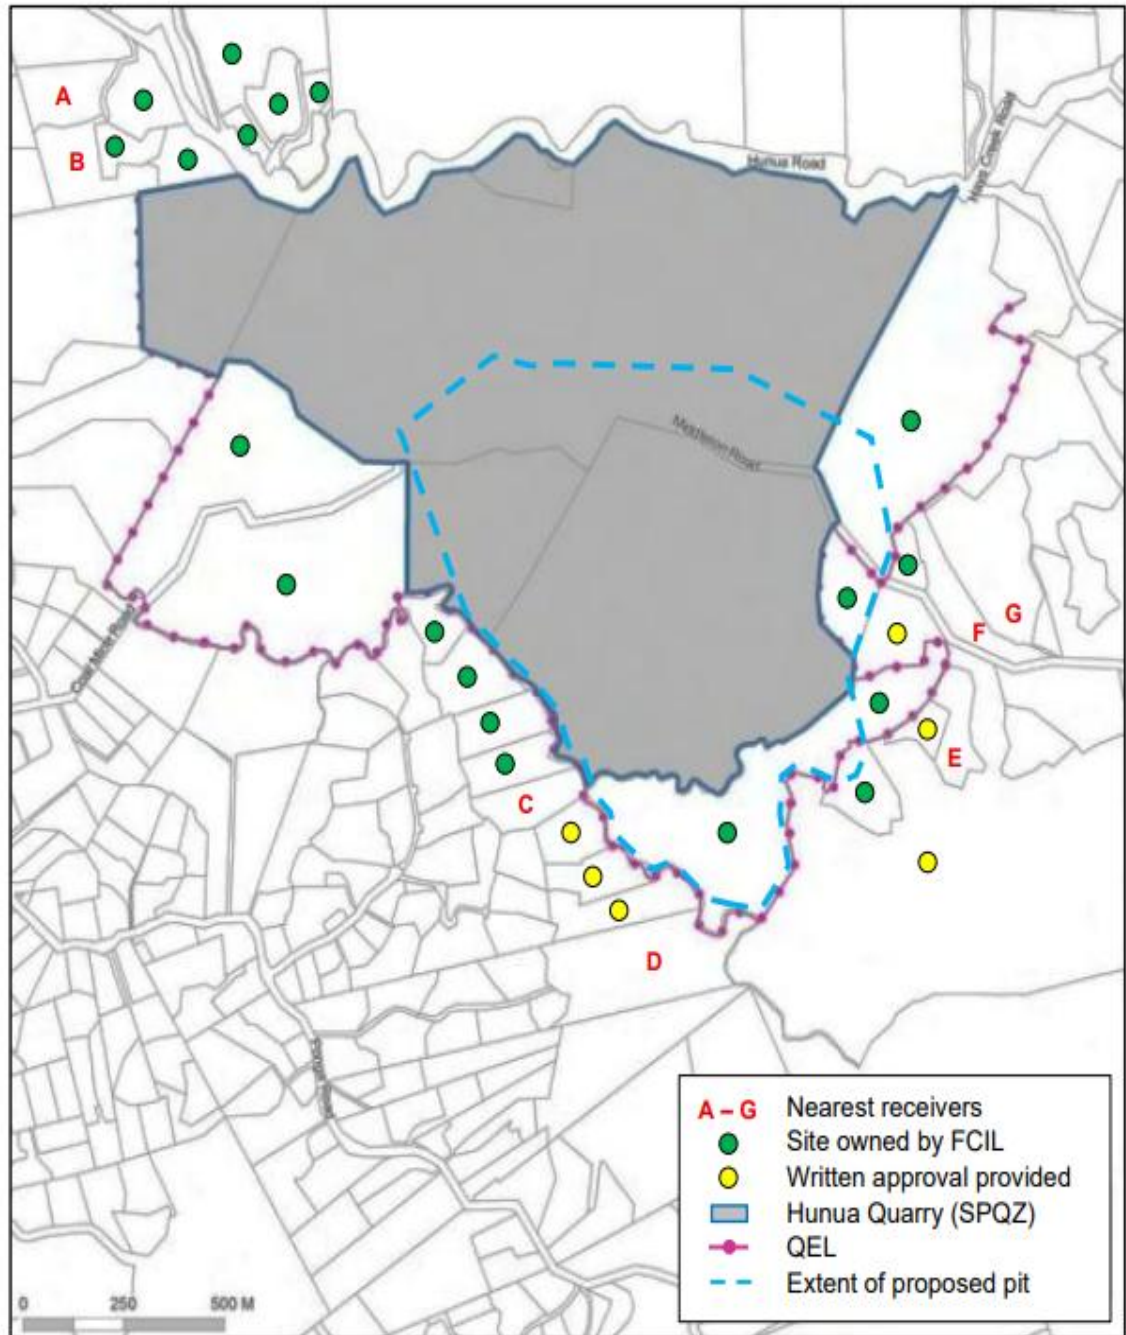


Figure 3: The existing quarry and the neighbouring sites

Figure 2: Site Location-Wider Context

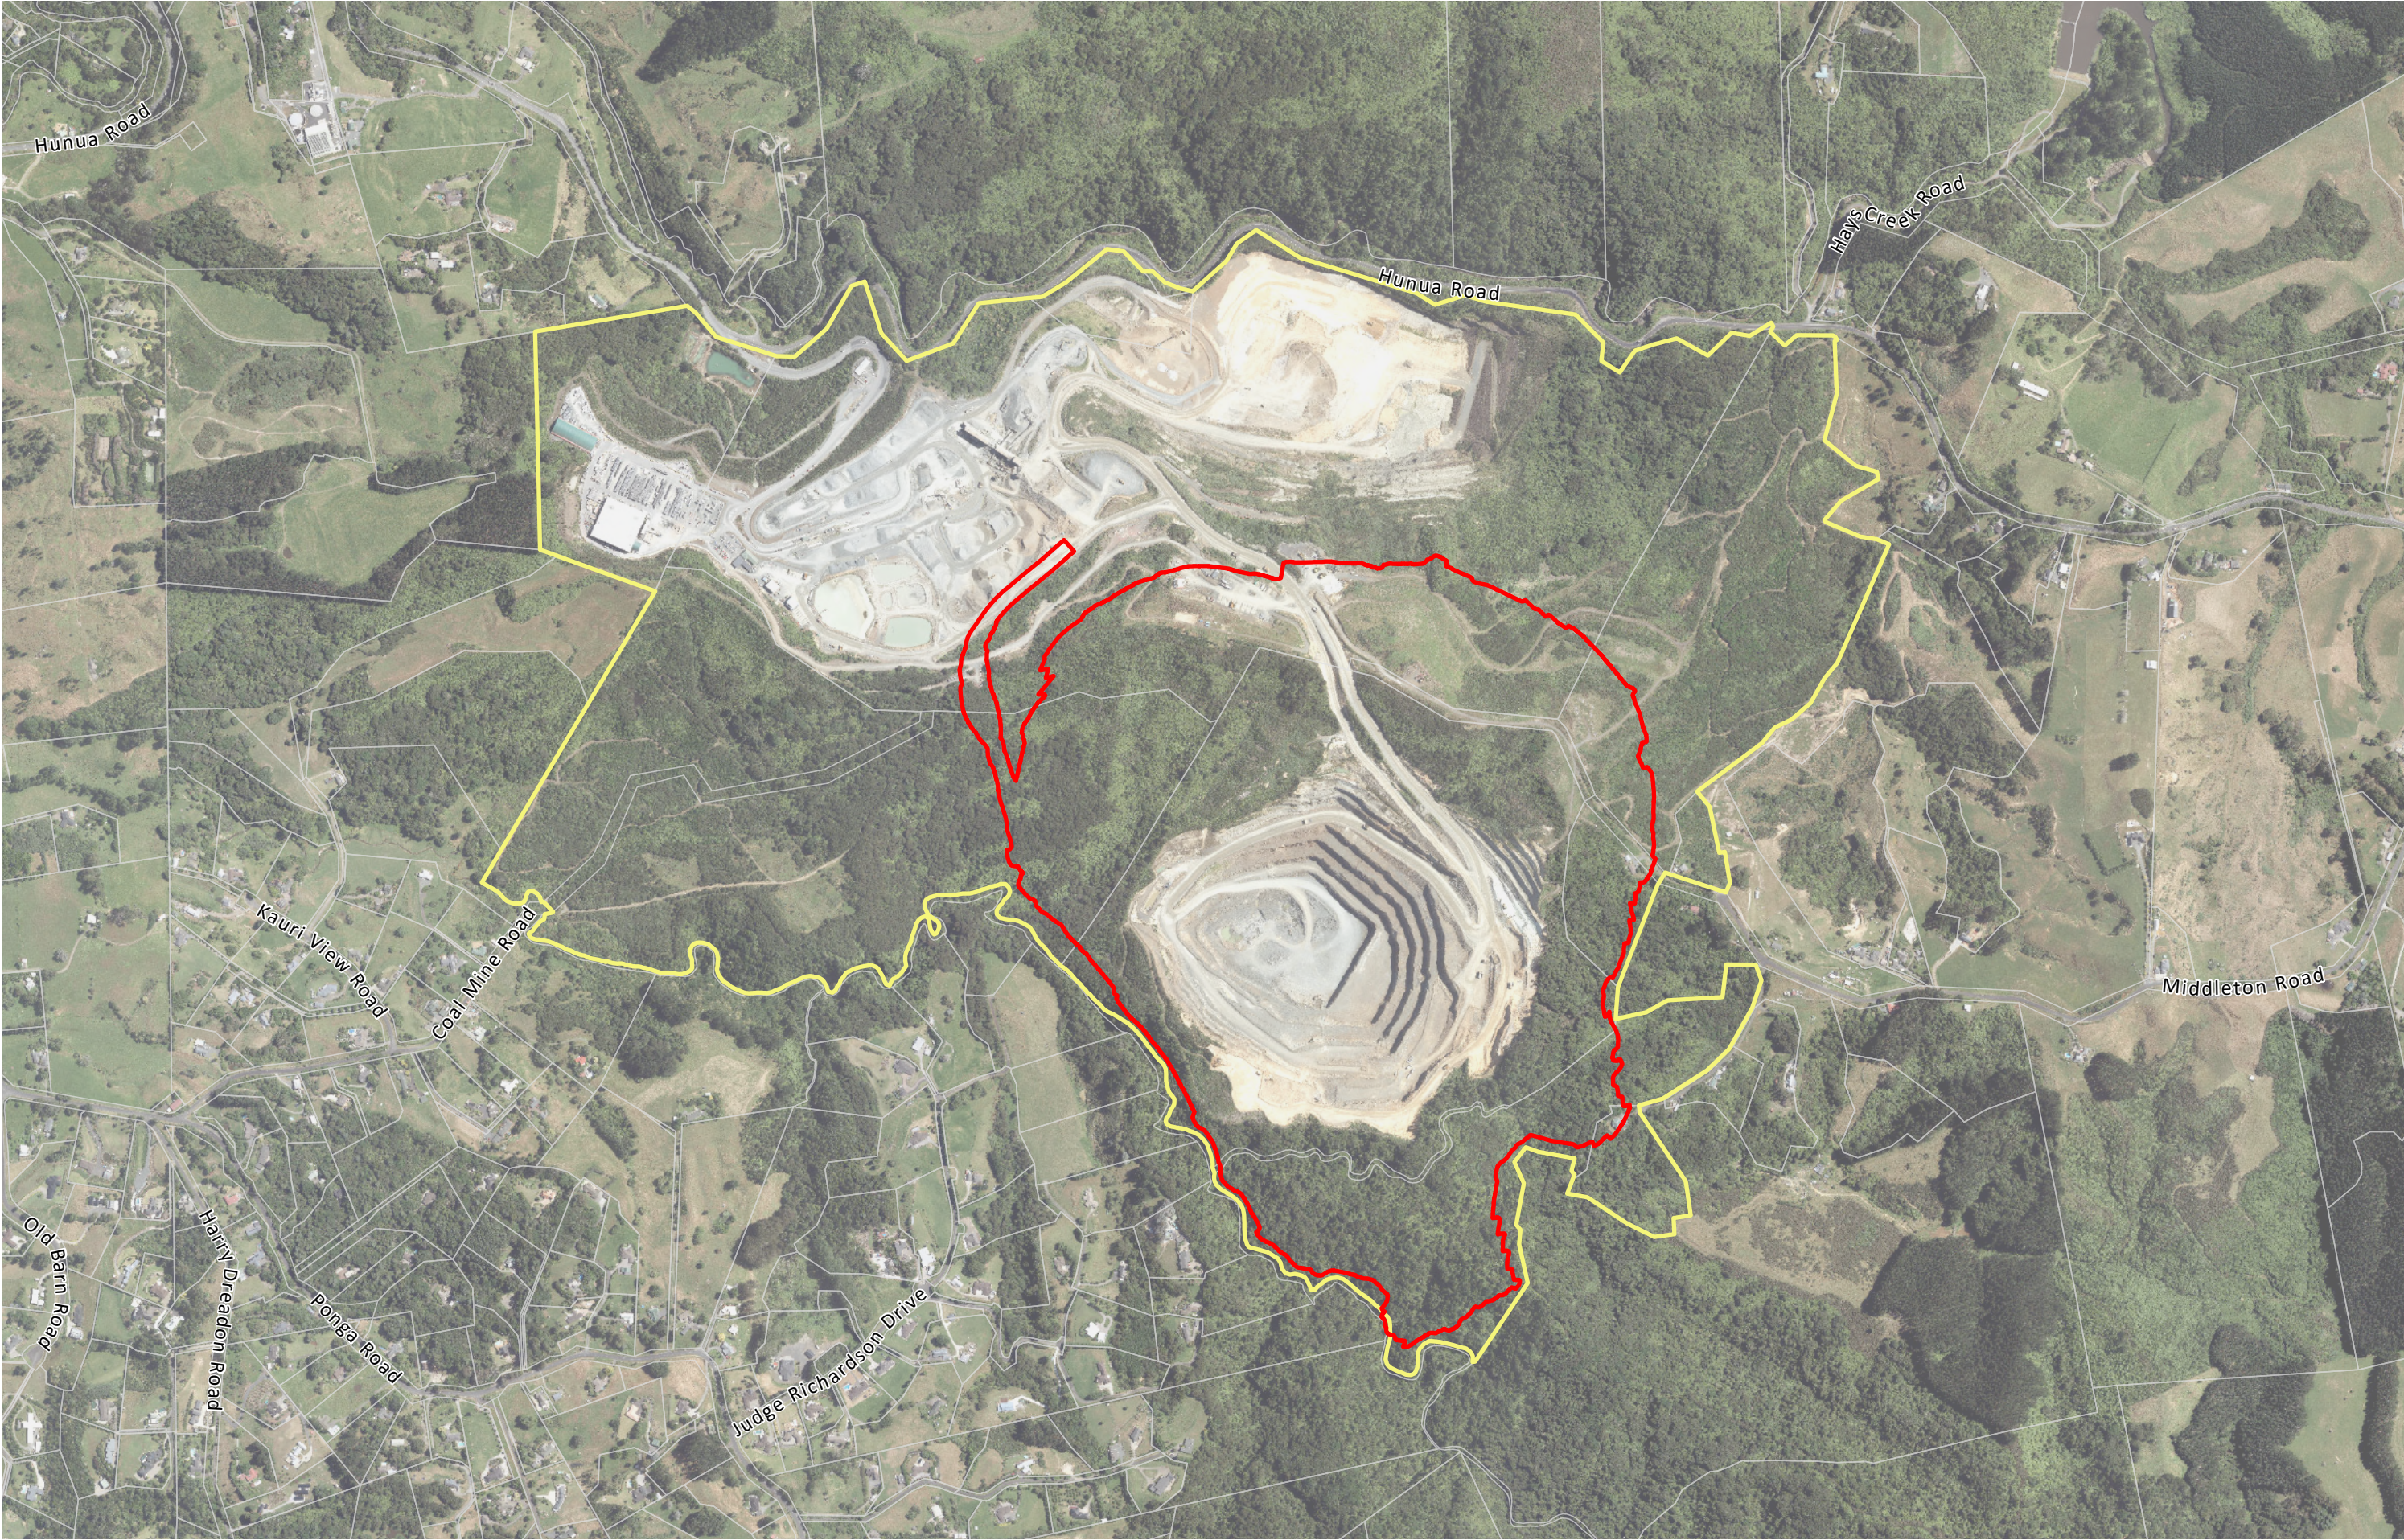


Figure 3: Off set / Compensation Site Locations

This plan has been prepared by Boffa Miskell Limited on the instructions of our Client, in accordance with the agreed scope of work. If it is intended to support an application under the Fast-track Approvals Act 2024, it may be relied upon by the Expert Panel and relevant administering agencies for the purposes of assessing the application. While Boffa Miskell Limited has exercised due care in preparing this plan, it does not accept liability for any use of the plan beyond its intended purpose. Where information has been supplied by the Client or obtained from external sources, it has been assumed to be accurate unless otherwise stated.

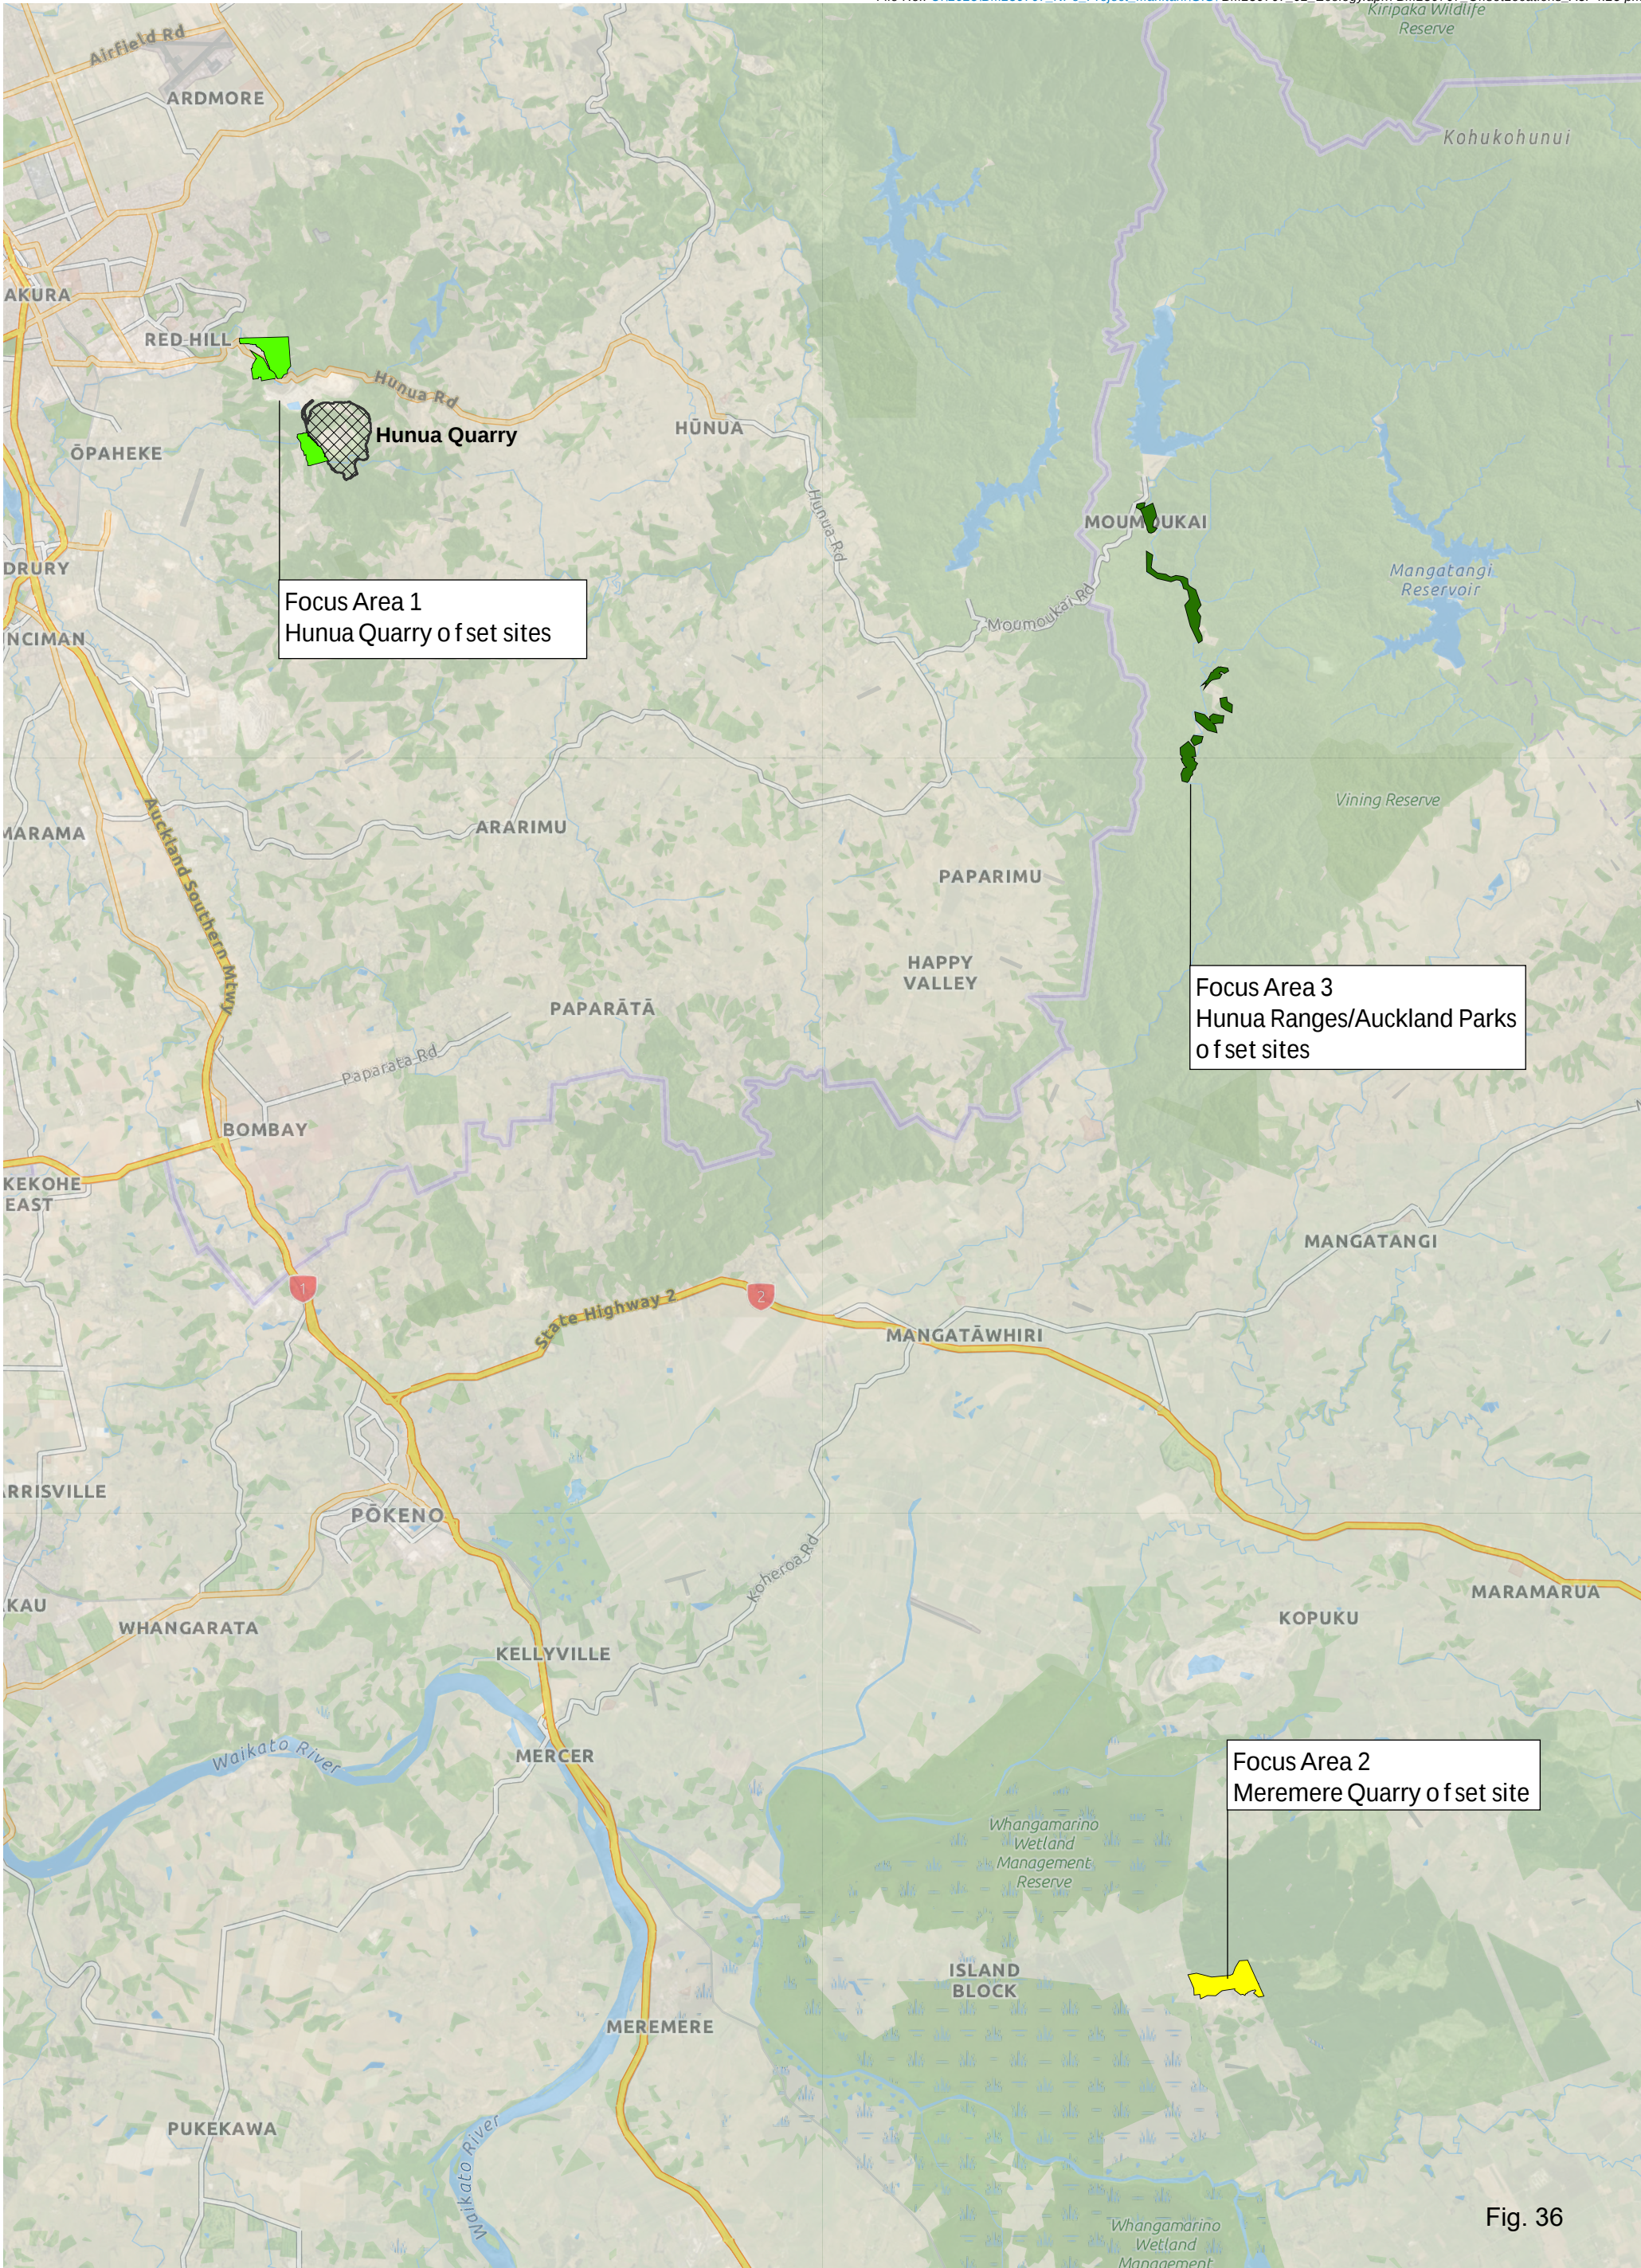


Fig. 36

Figure 4: Site Location-Location Context



Figure 5: Existing Quarry Operations



Figure 6: Approved Pit Extent vs Proposed Pit LOQ Extent

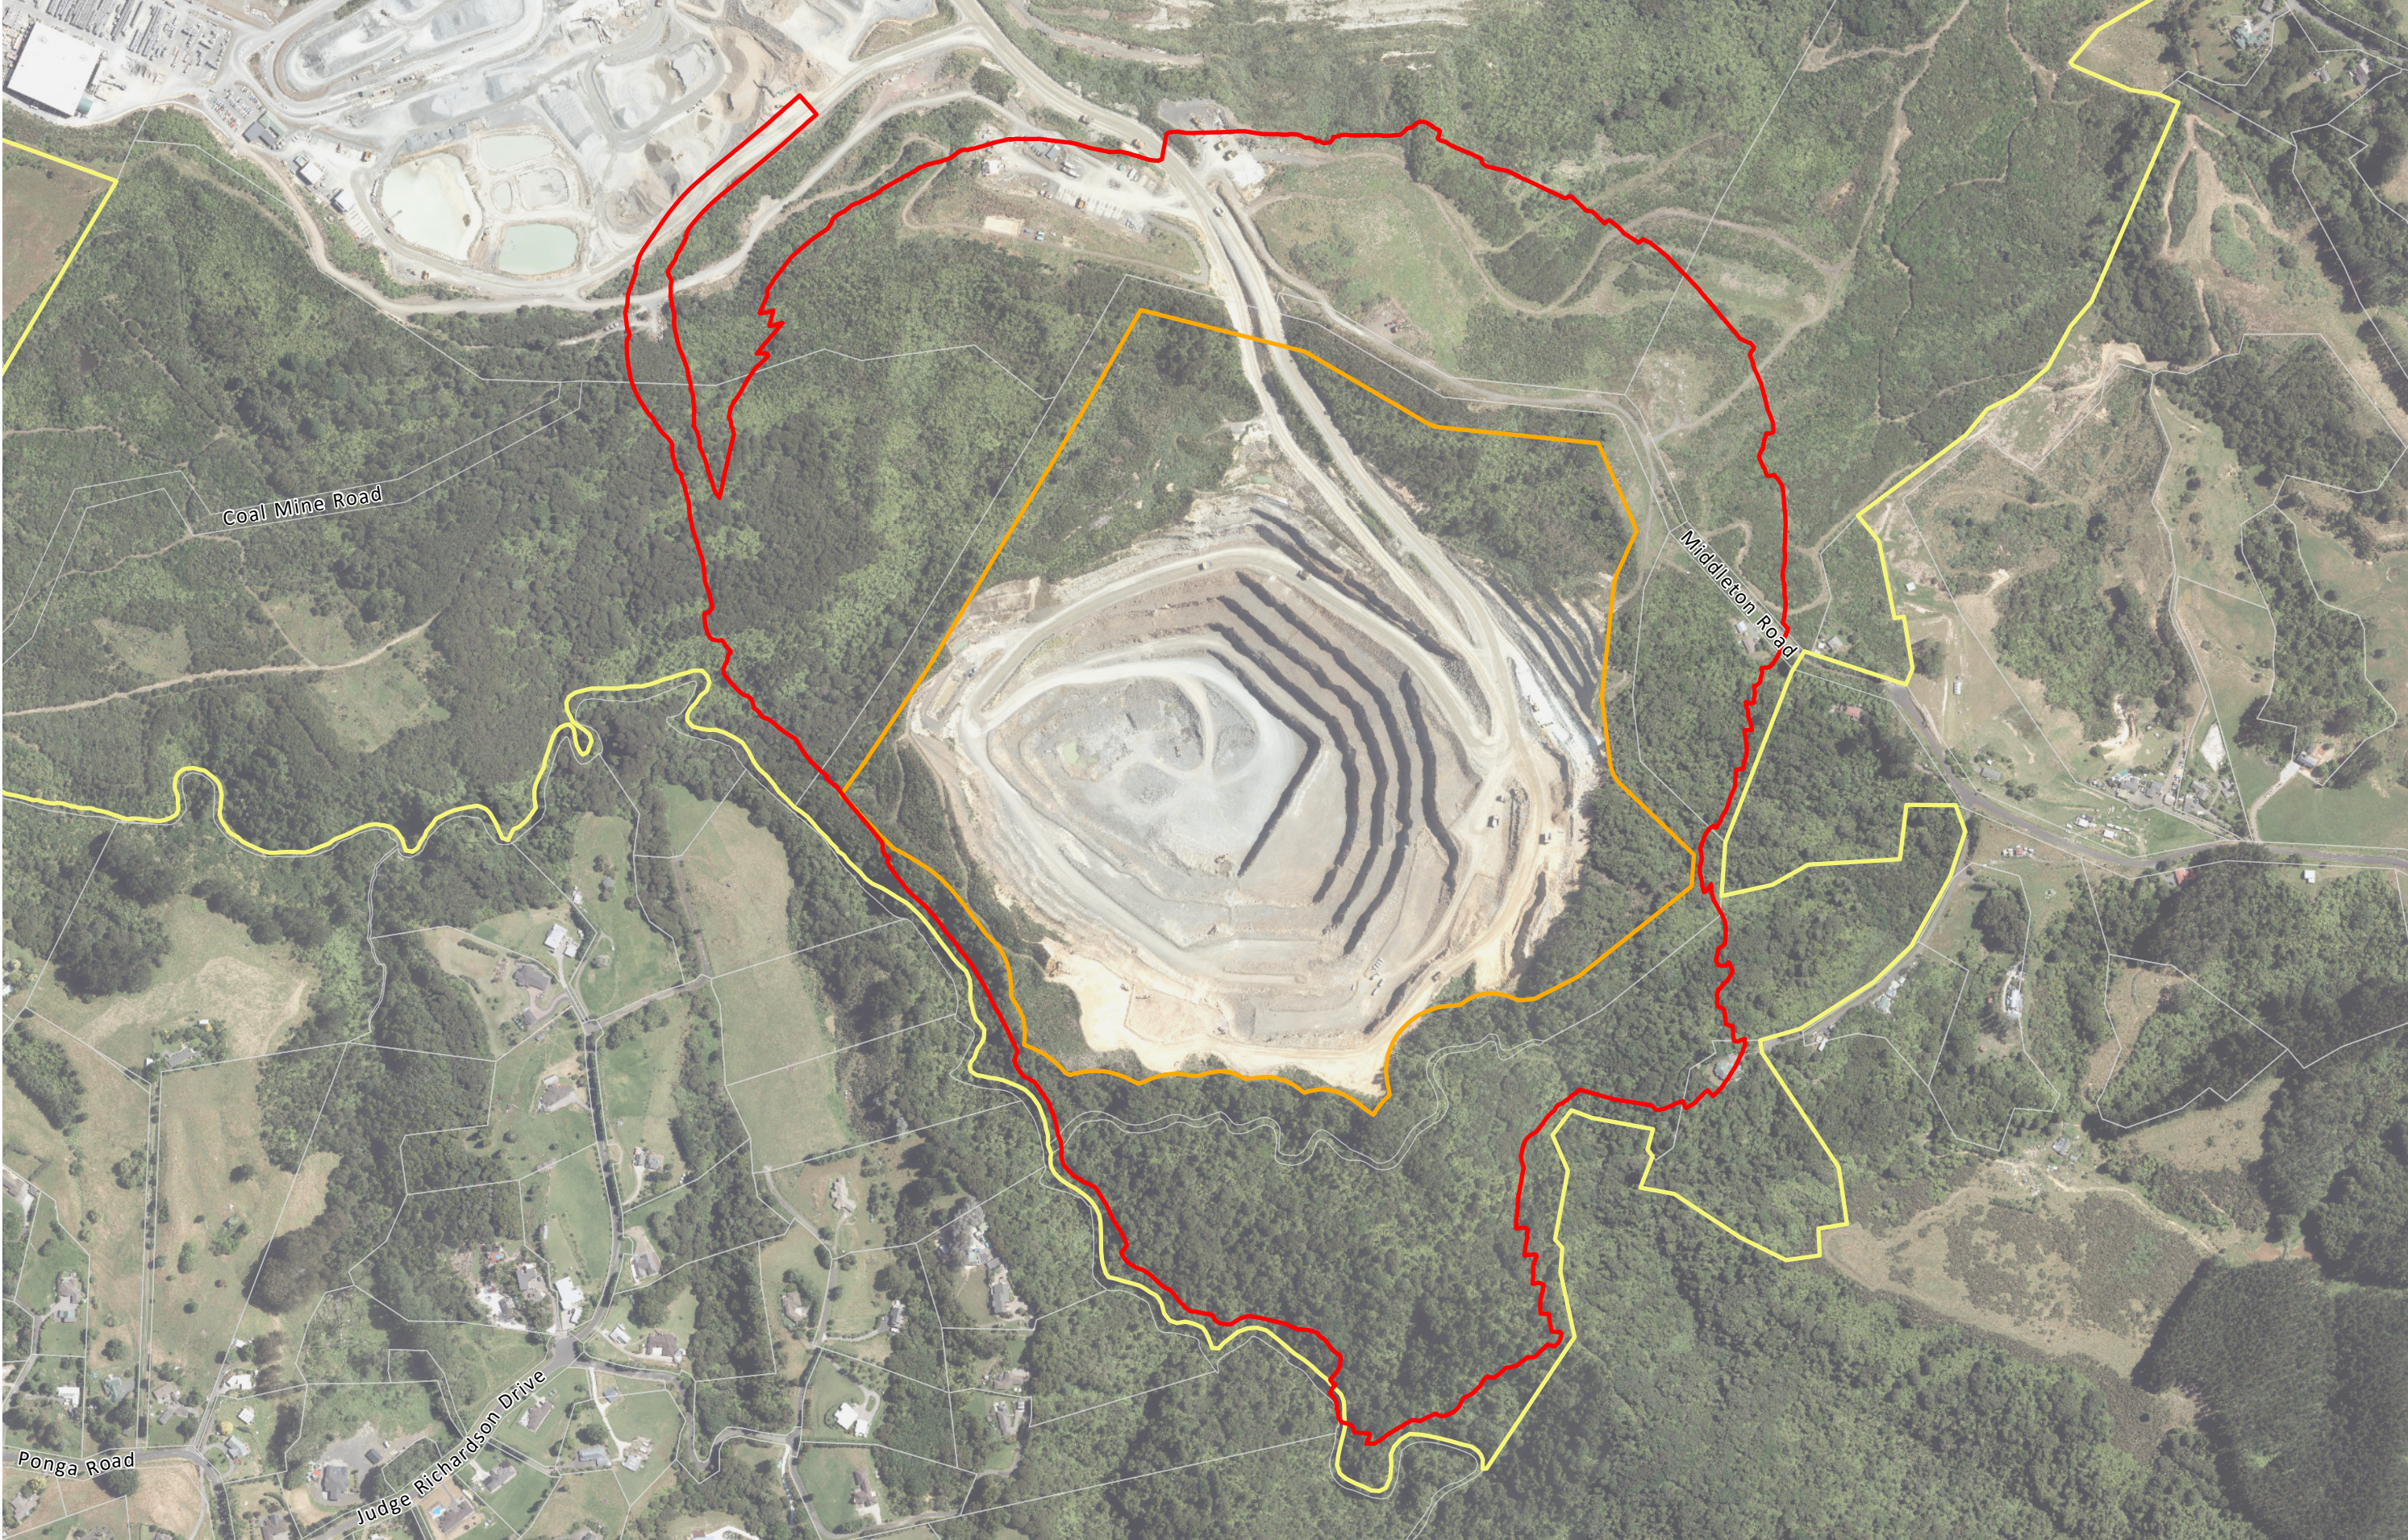


Figure 7: Catchment and Hydrology

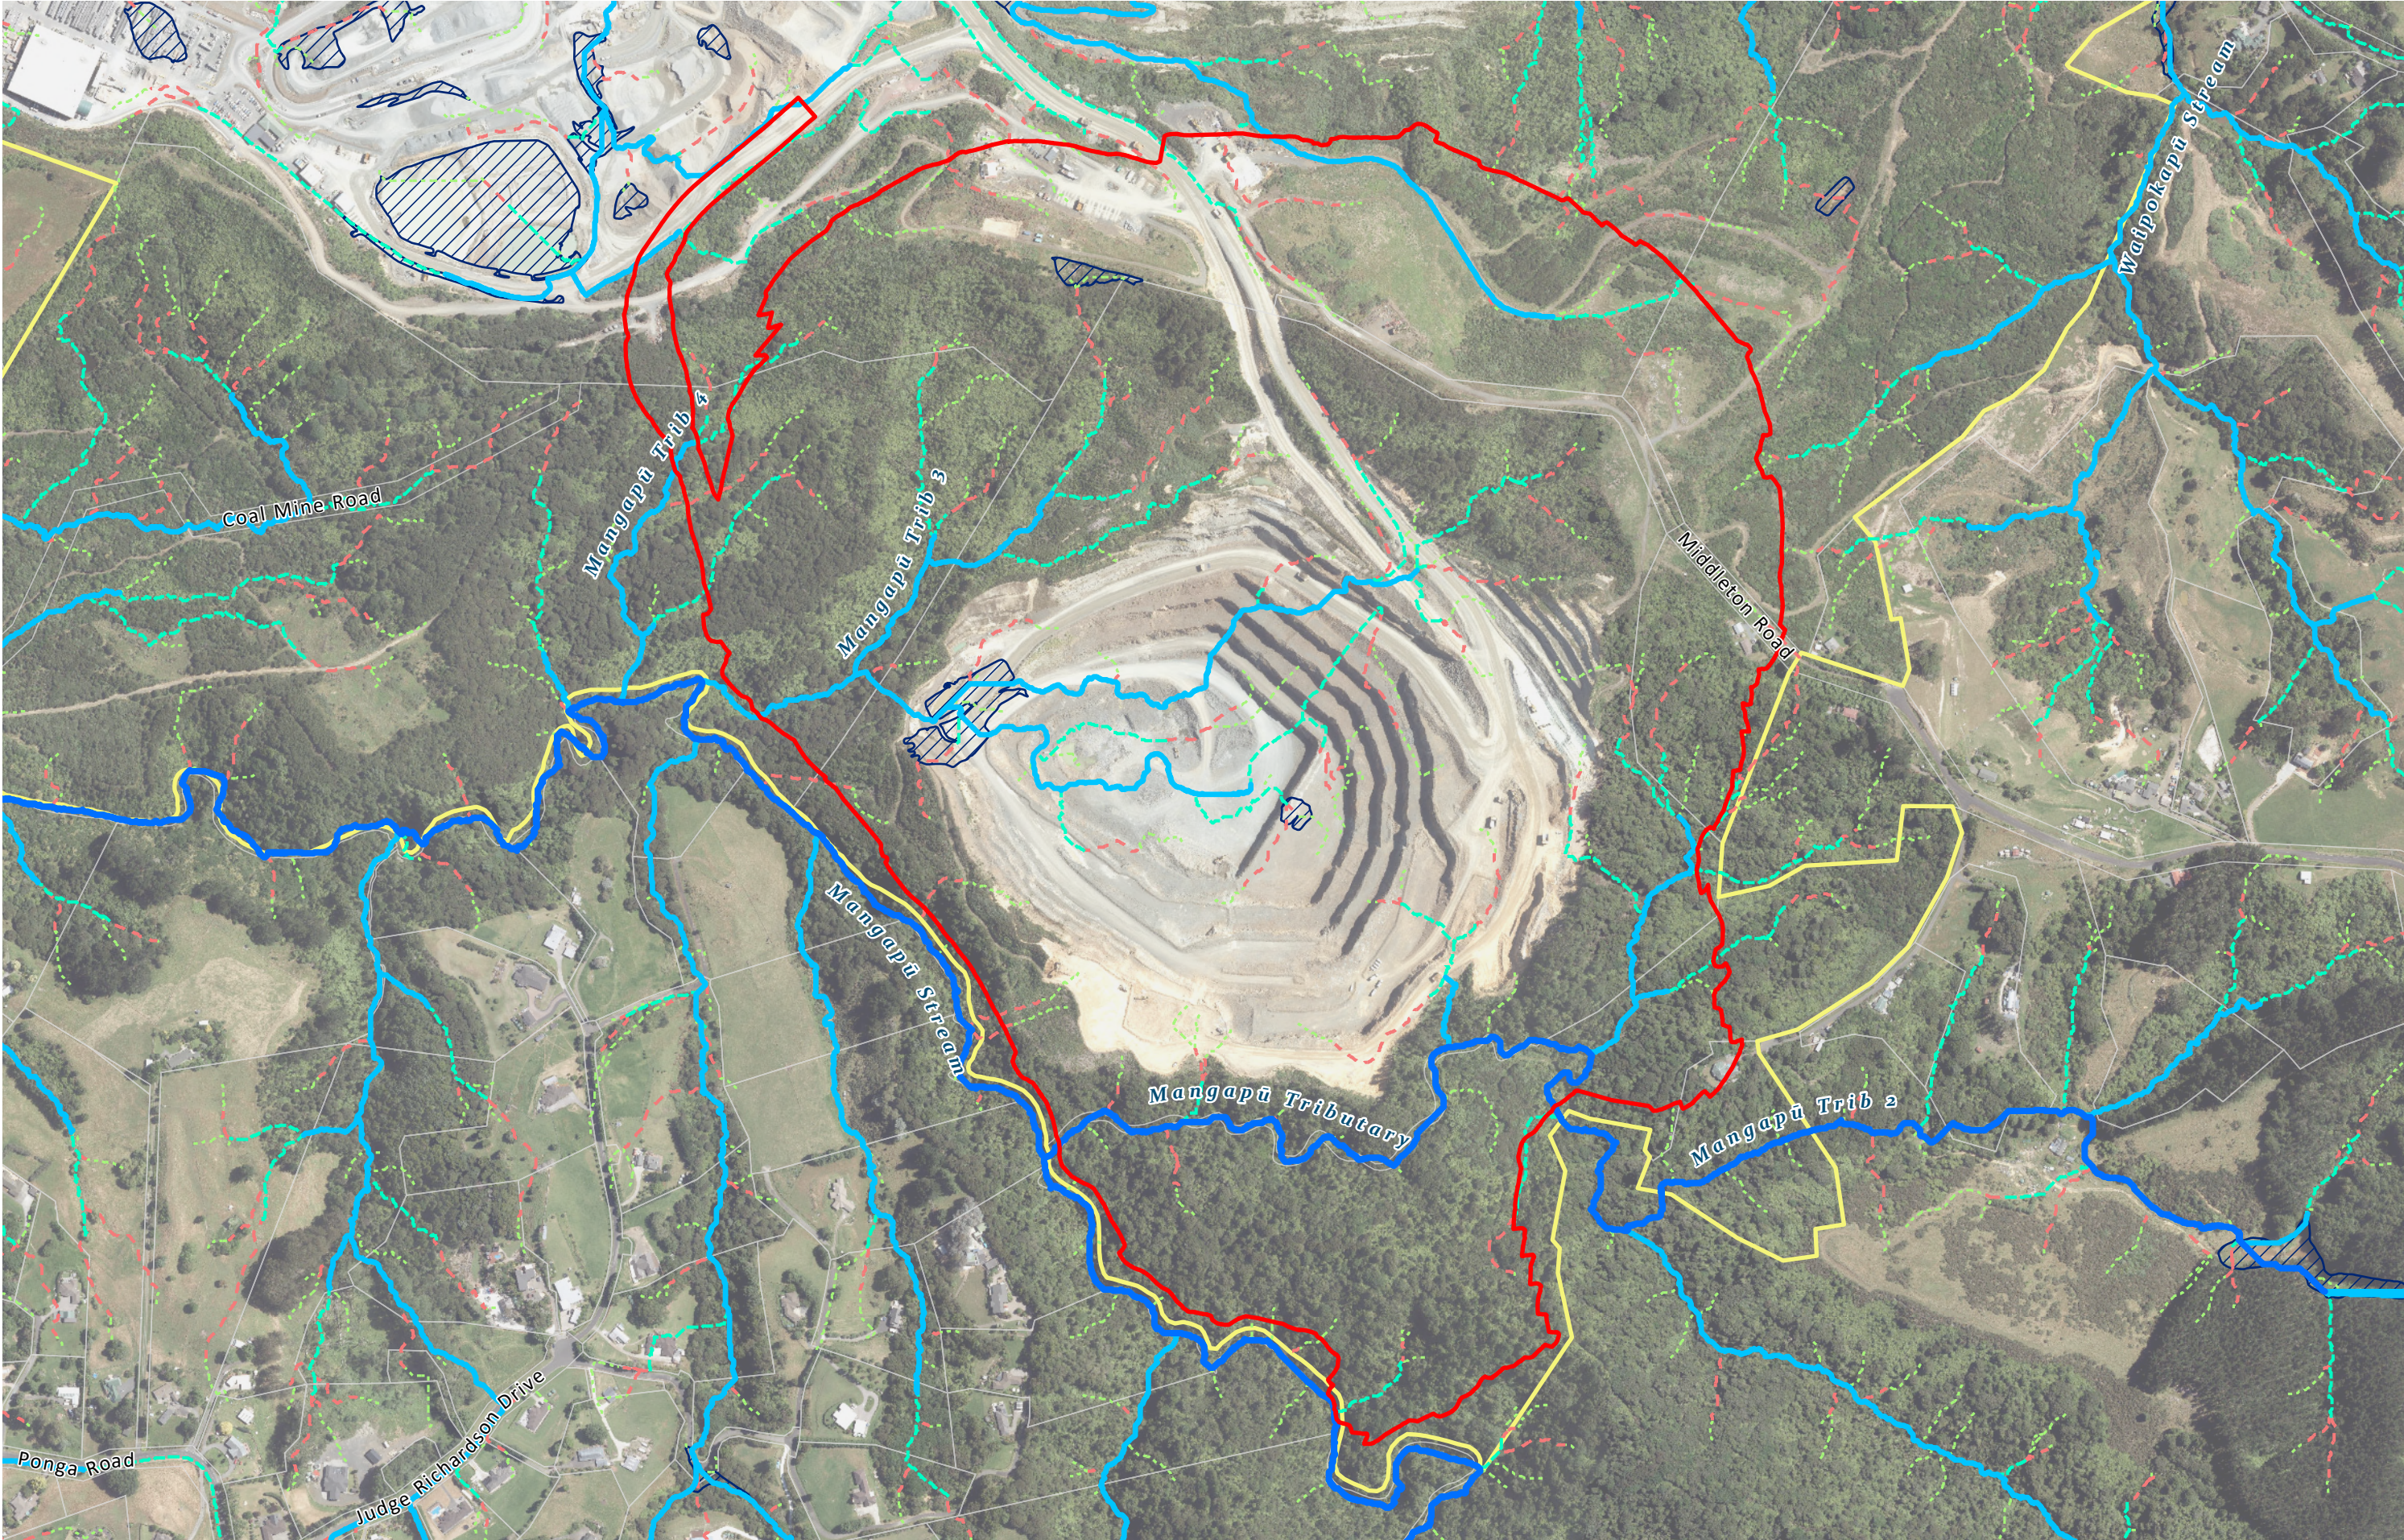


Figure 8: Rumble Strip



Revision notes:		
Rev:	Date:	Notes:

Drawn by: LH J003408
Client:

Project: 489 Hunua Road, Hunua, Auckland Hunua Quarry Development
Drawing Title: Rumble strip

Date: 19 June 2026
Scale @ A3: 1:500
Revision: A



TRANSPORTATION CONSULTANTS

Figure: 1

Figure 9: Potential planting areas identified within the pink dashed lines

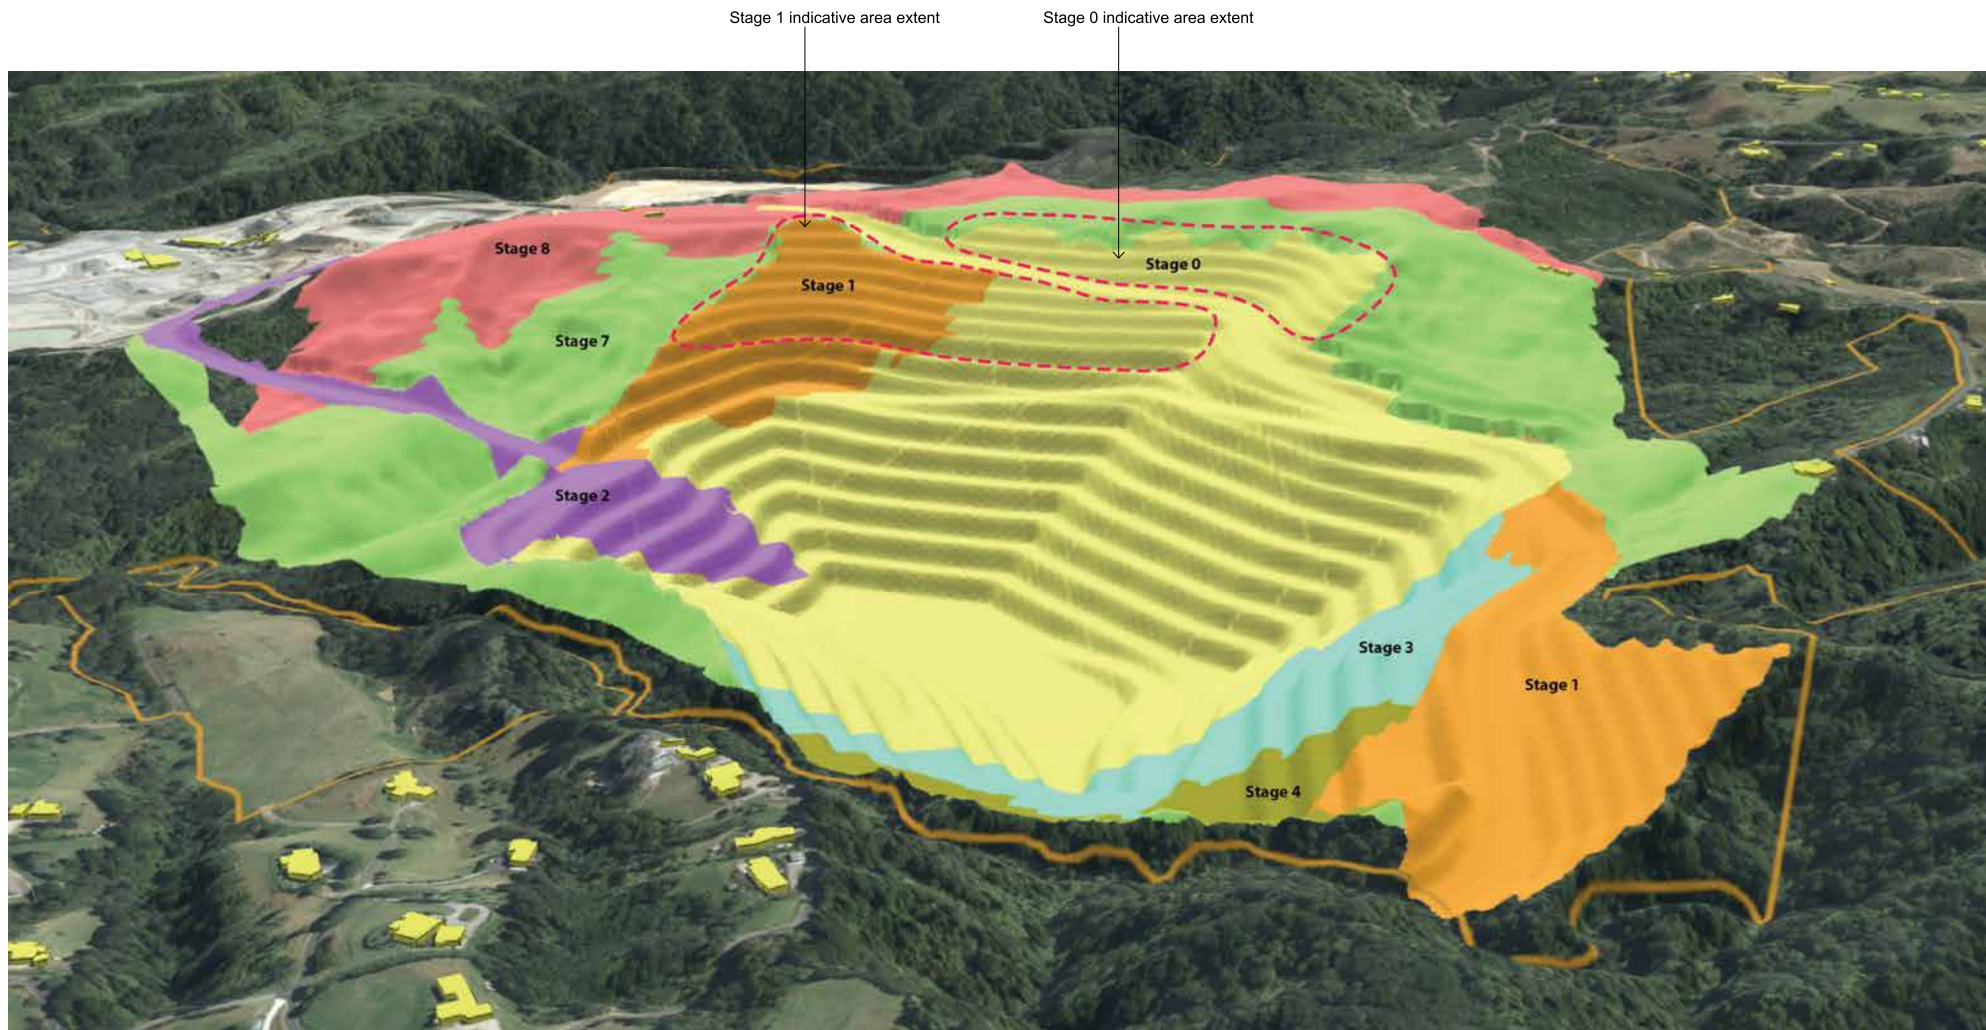


Figure 10: The Inferred Drawdown Zones


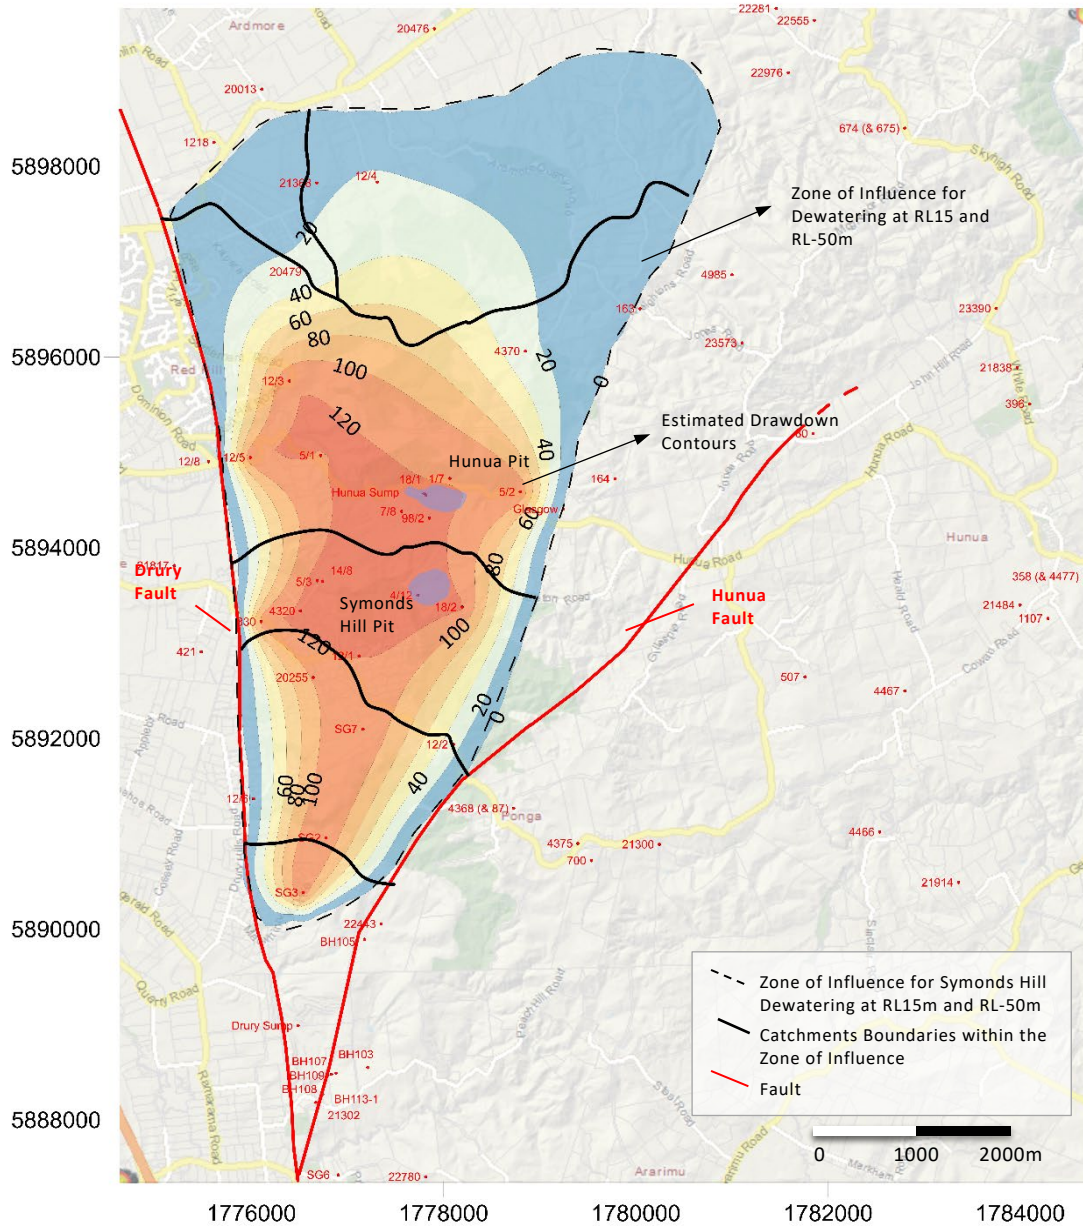


Figure 11: Right Turn Bay Concept

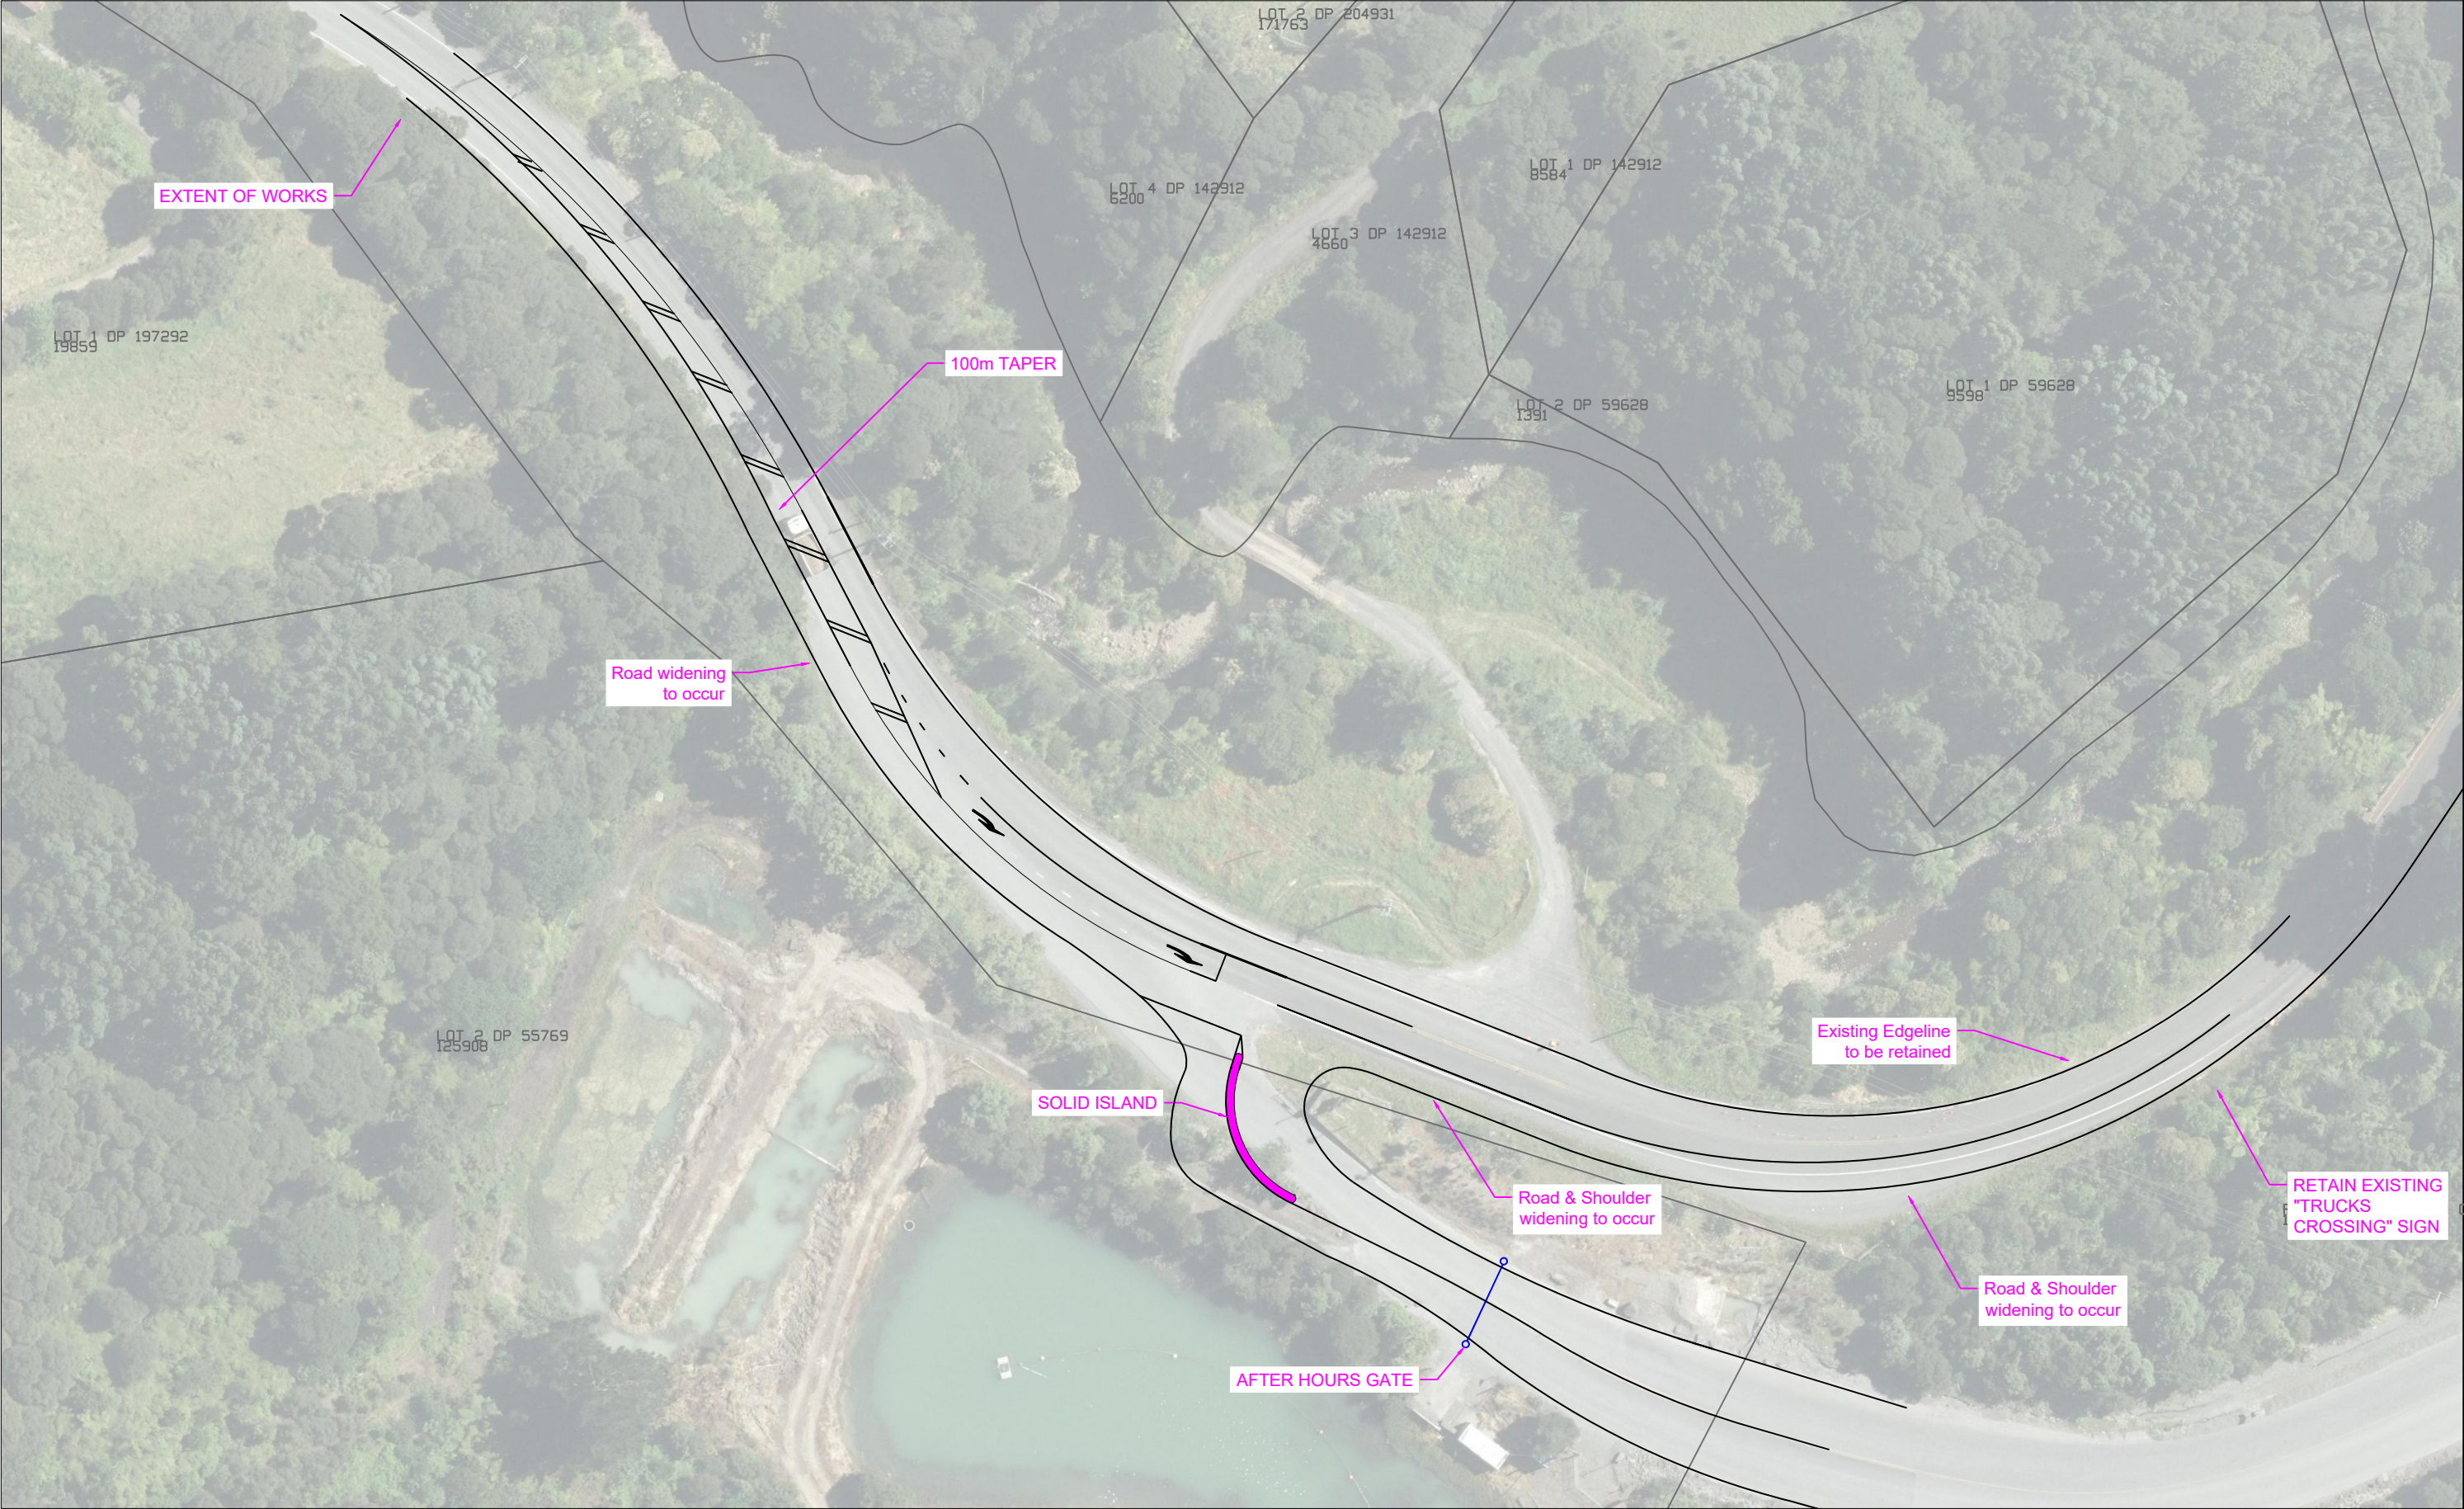

Revision notes:		
Rev:	Date:	Notes:


Drawn by:
HA J003408
Client:

Project:
489 Hunua Road, Hunua, Auckland Hunua Quarry Development
Drawing Title:
Access Upgrade

Date:
19 March 2026
Scale @ A3:
1:750
Revision:
A



TRANSPORTATION CONSULTANTS

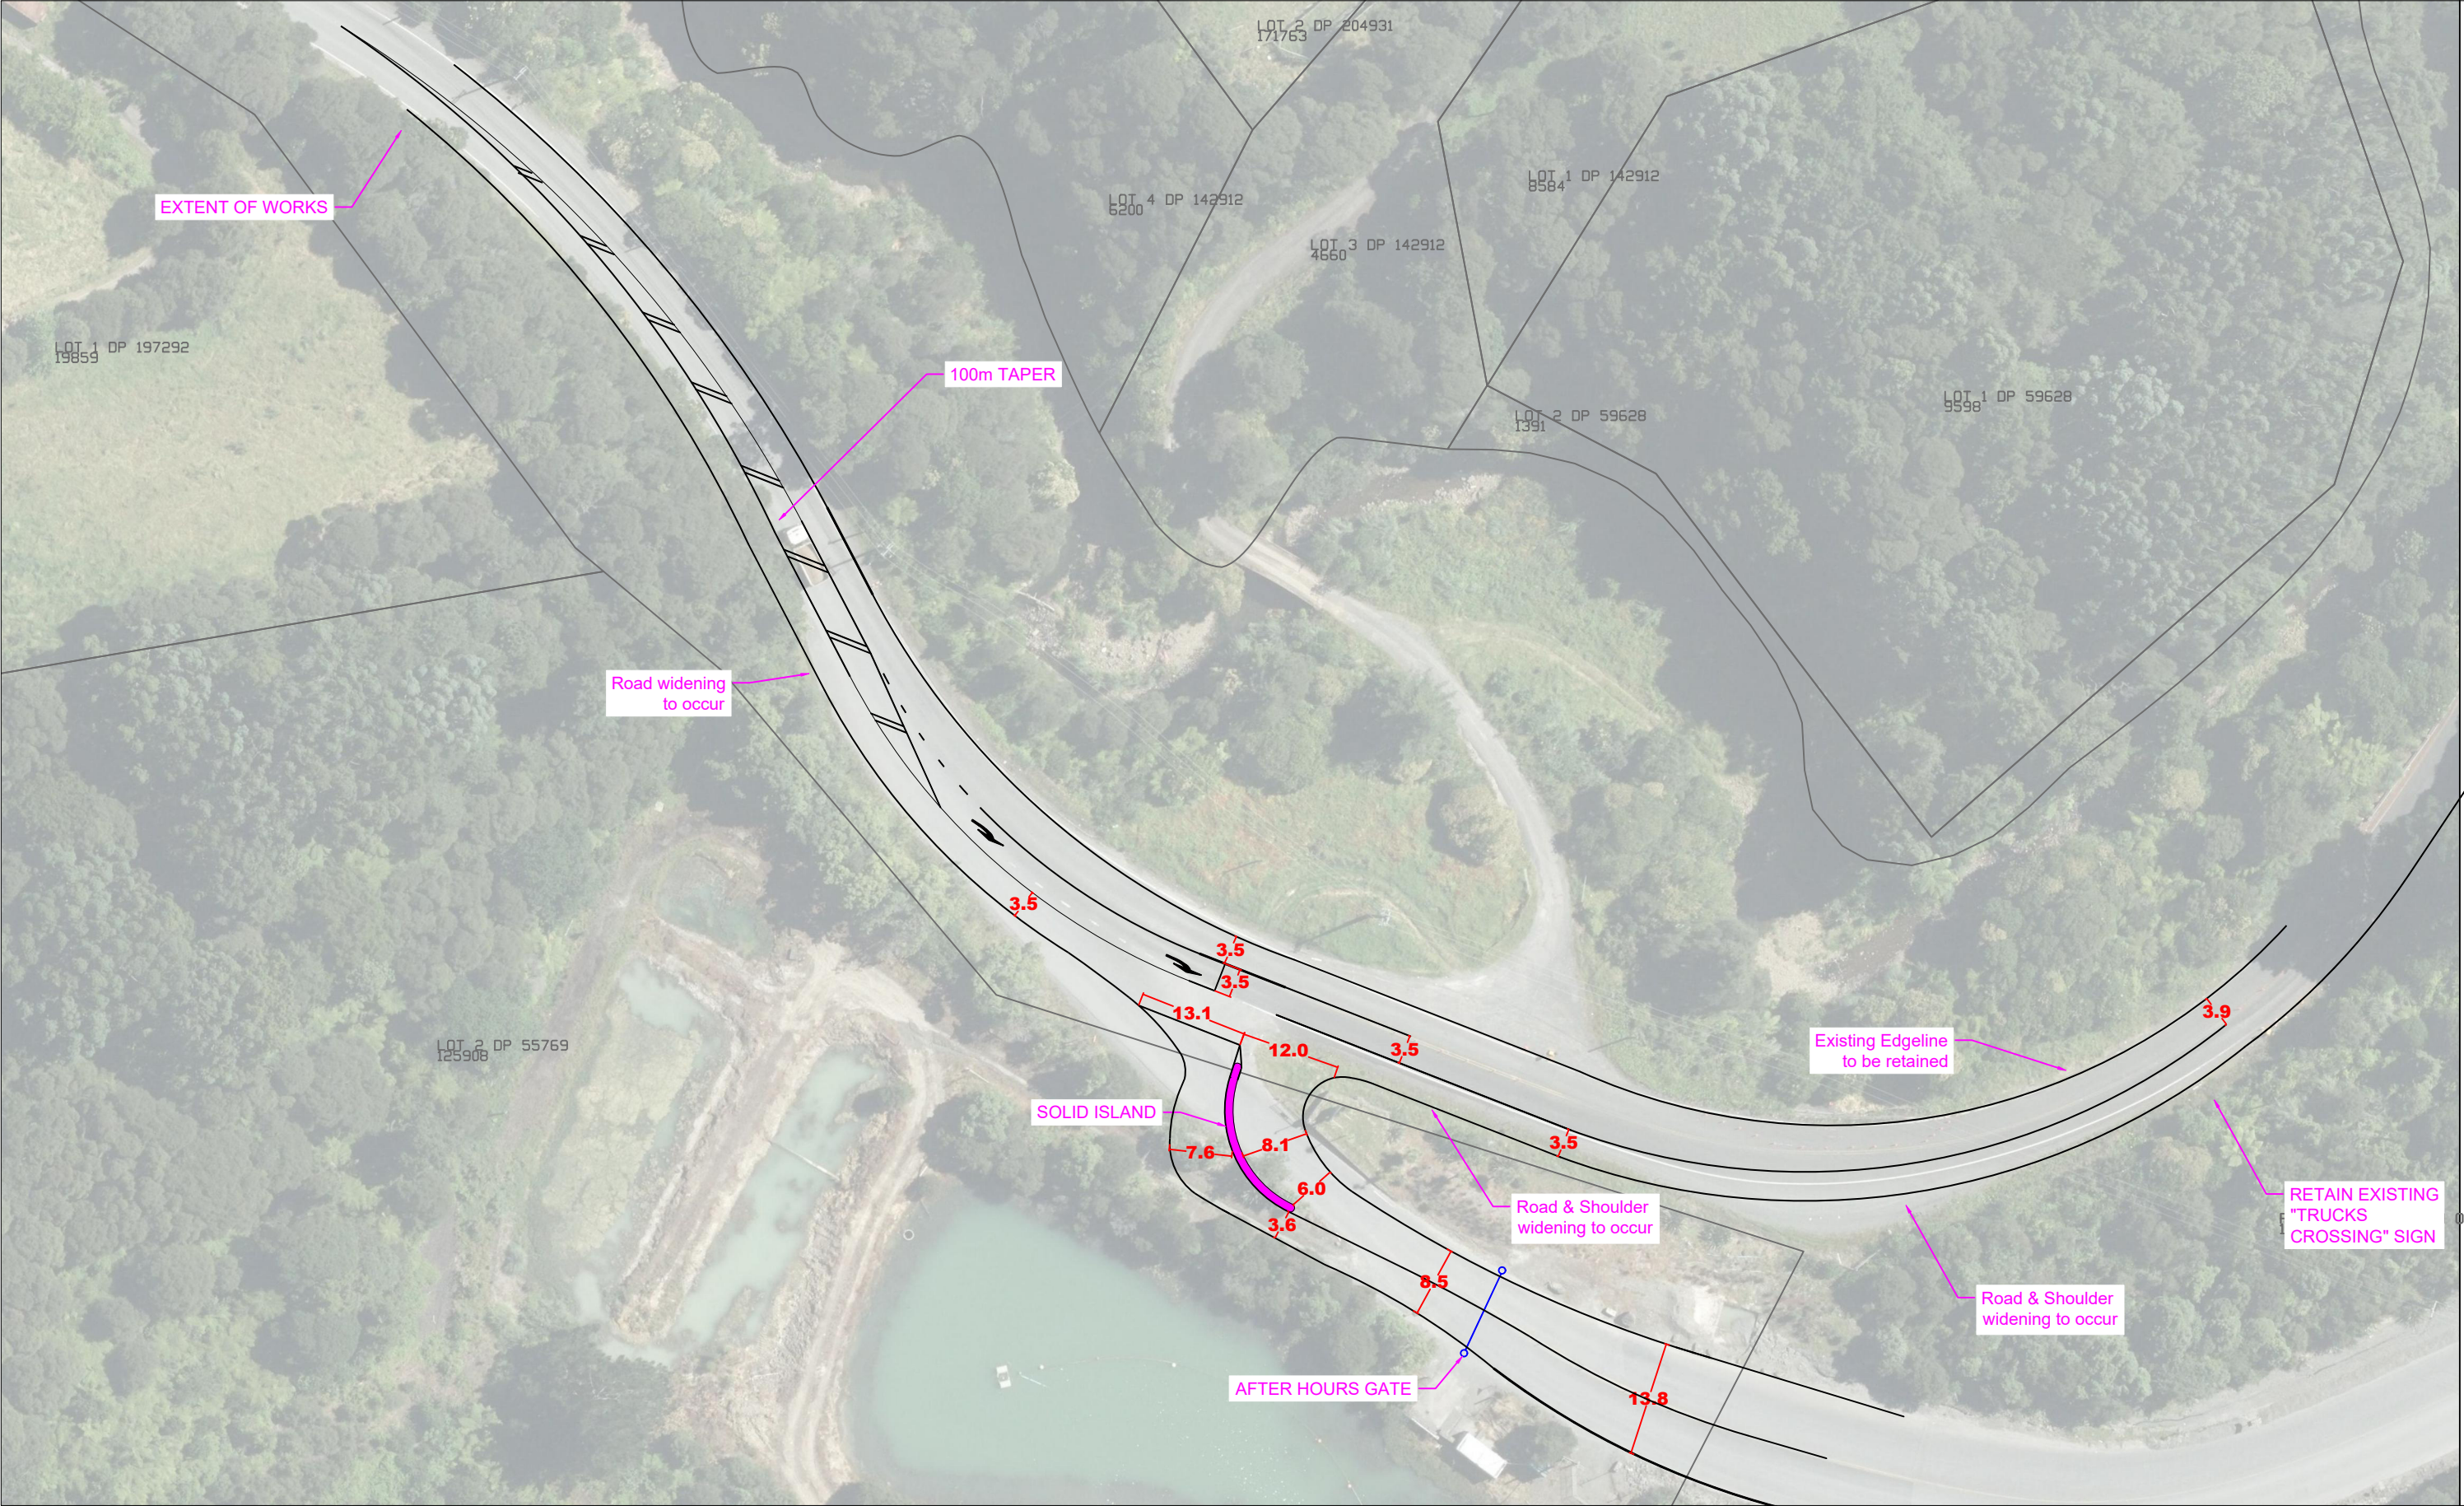

Revision notes:		
Rev:	Date:	Notes:


Drawn by:
HA J003408
Client:

Project:
489 Hunua Road, Hunua, Auckland Hunua Quarry Development
Drawing Title:
Access Upgrade Dimensions

Date:
19 March 2026
Scale @ A3:
1:750
Revision:
A



TRANSPORTATION CONSULTANTS

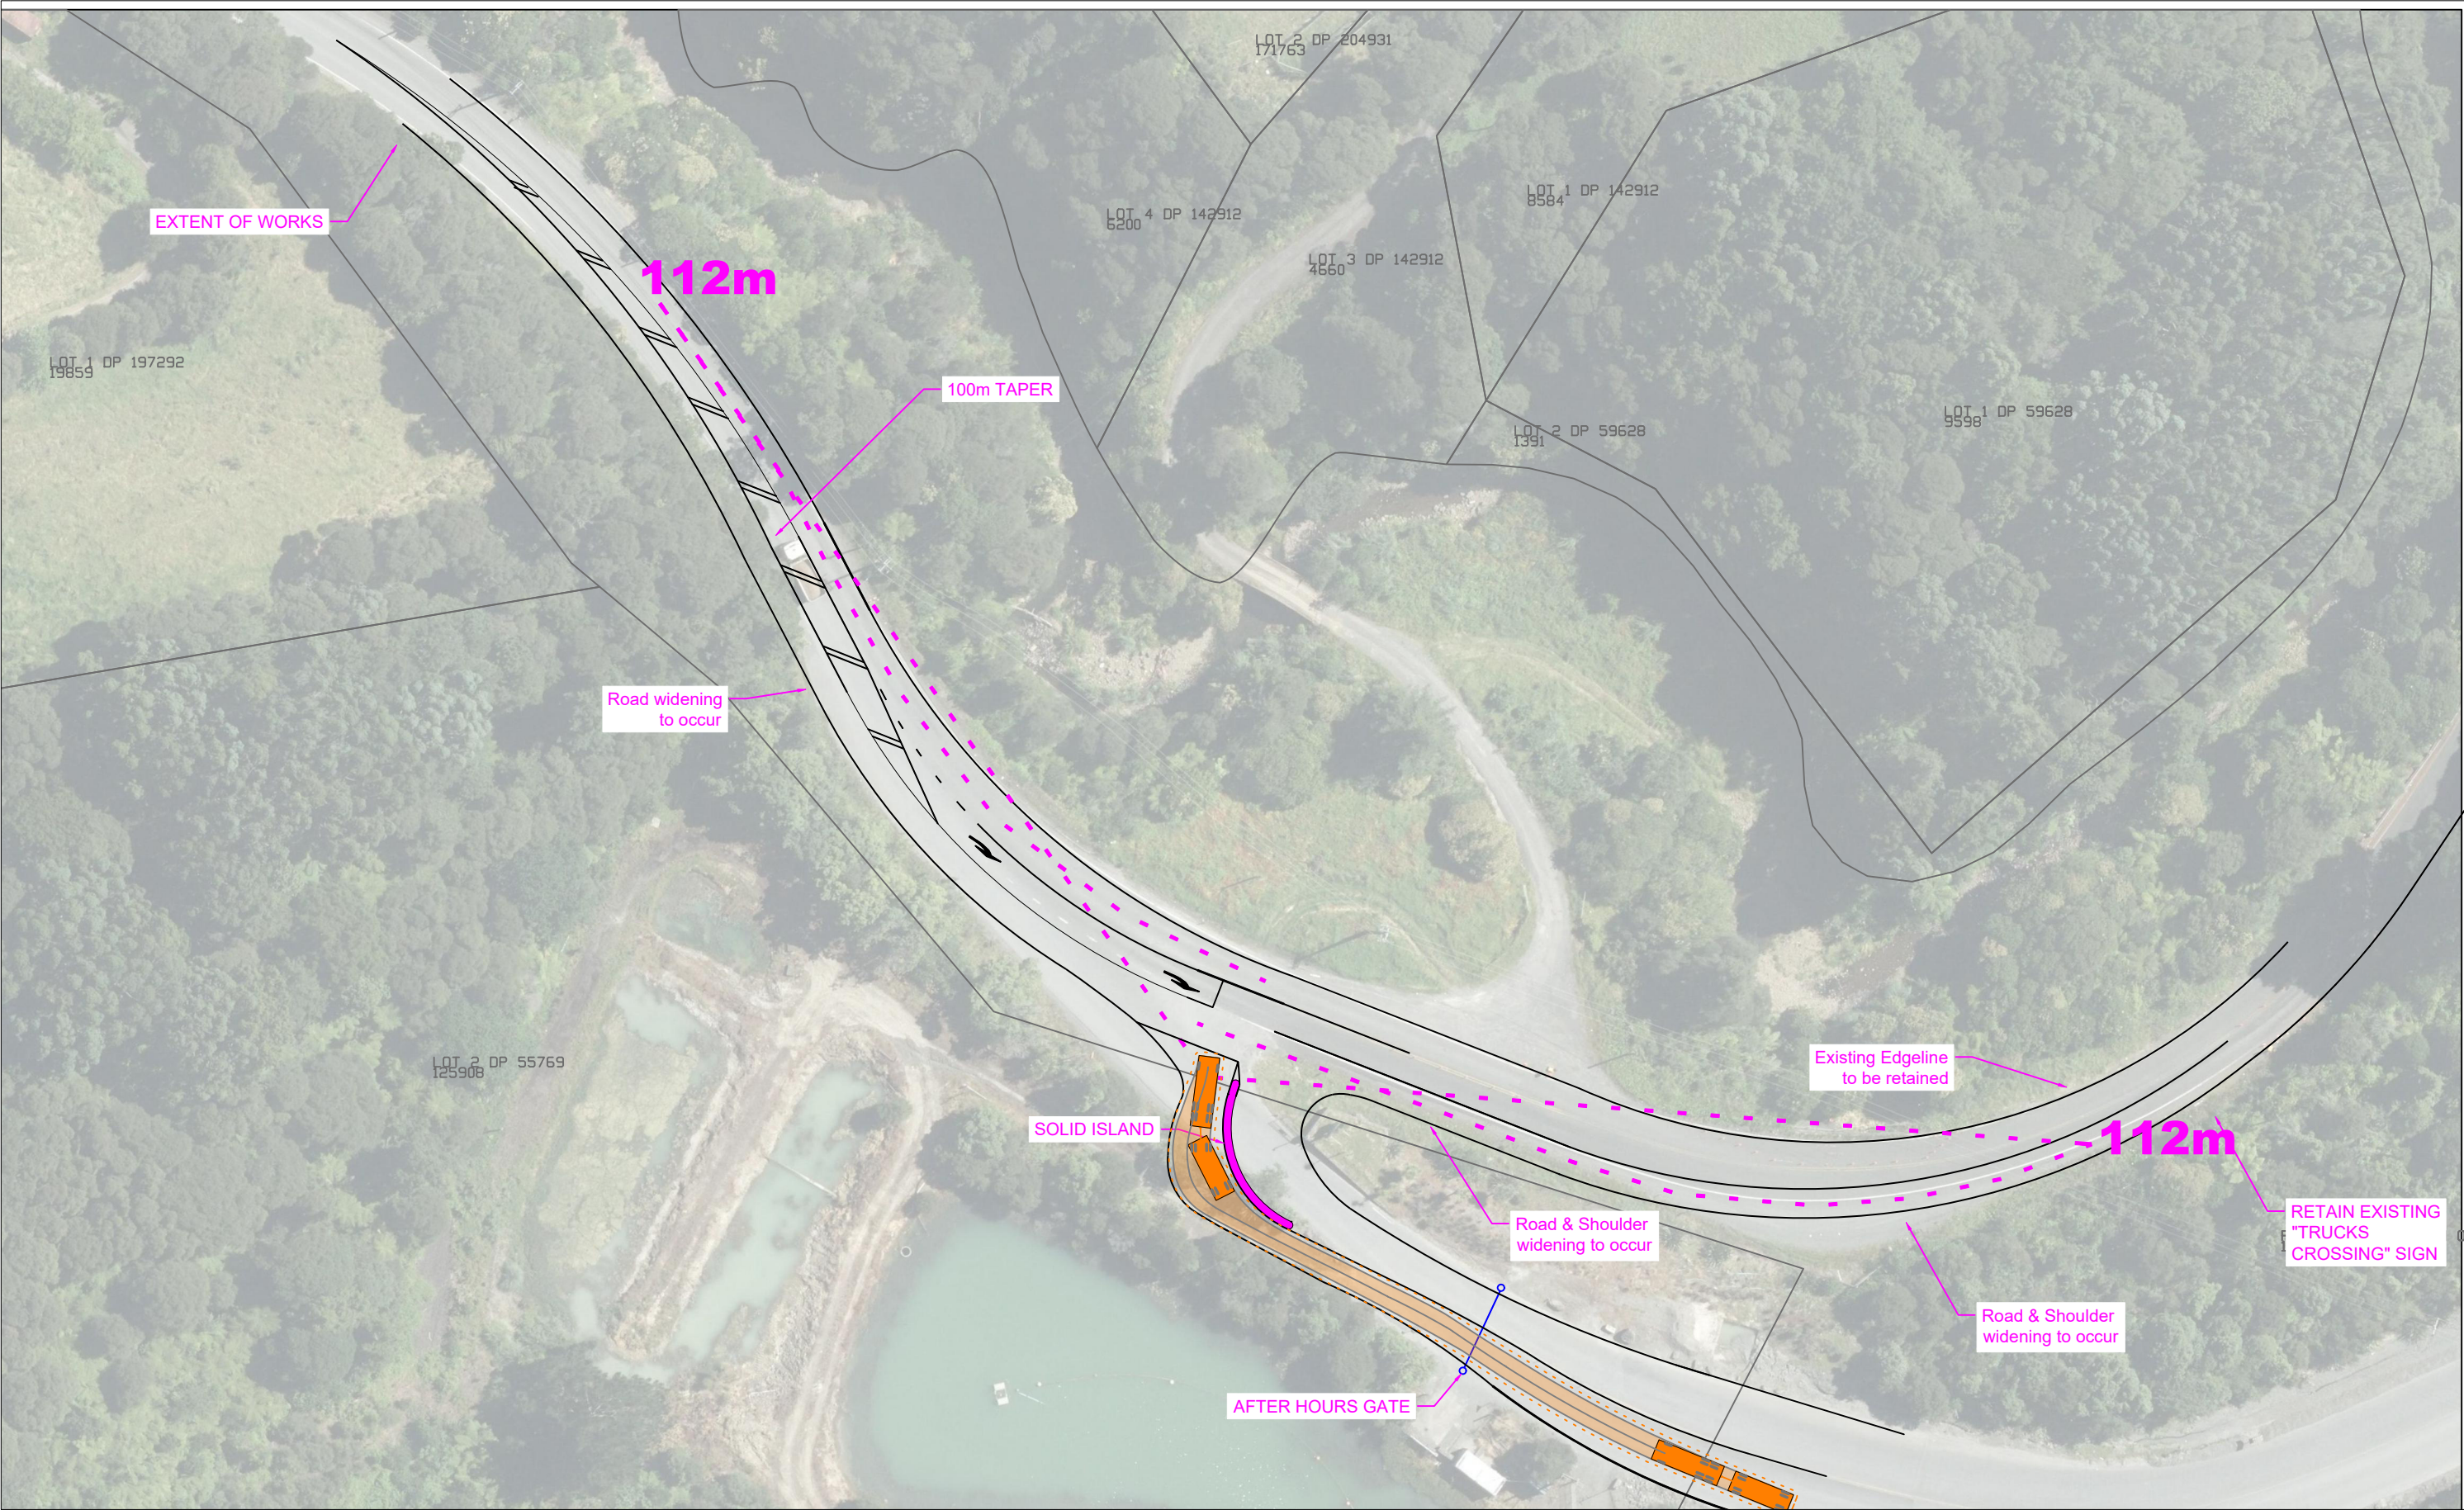

Revision notes:		
Rev:	Date:	Notes:

Drawn by:
HA J003408
Client:

Project:
489 Hunua Road, Hunua, Auckland Hunua Quarry Development
Drawing Title:
Access Upgrade Sight Distance Assessment

Date:
19 March 2026
Scale @ A3:
1:750
Revision:
A



TRANSPORTATION CONSULTANTS