




- NOTES:
1. REFER TO DRAWING 0000 FOR NOTES.
 2. ALL FENCING TO BE REMOVED.

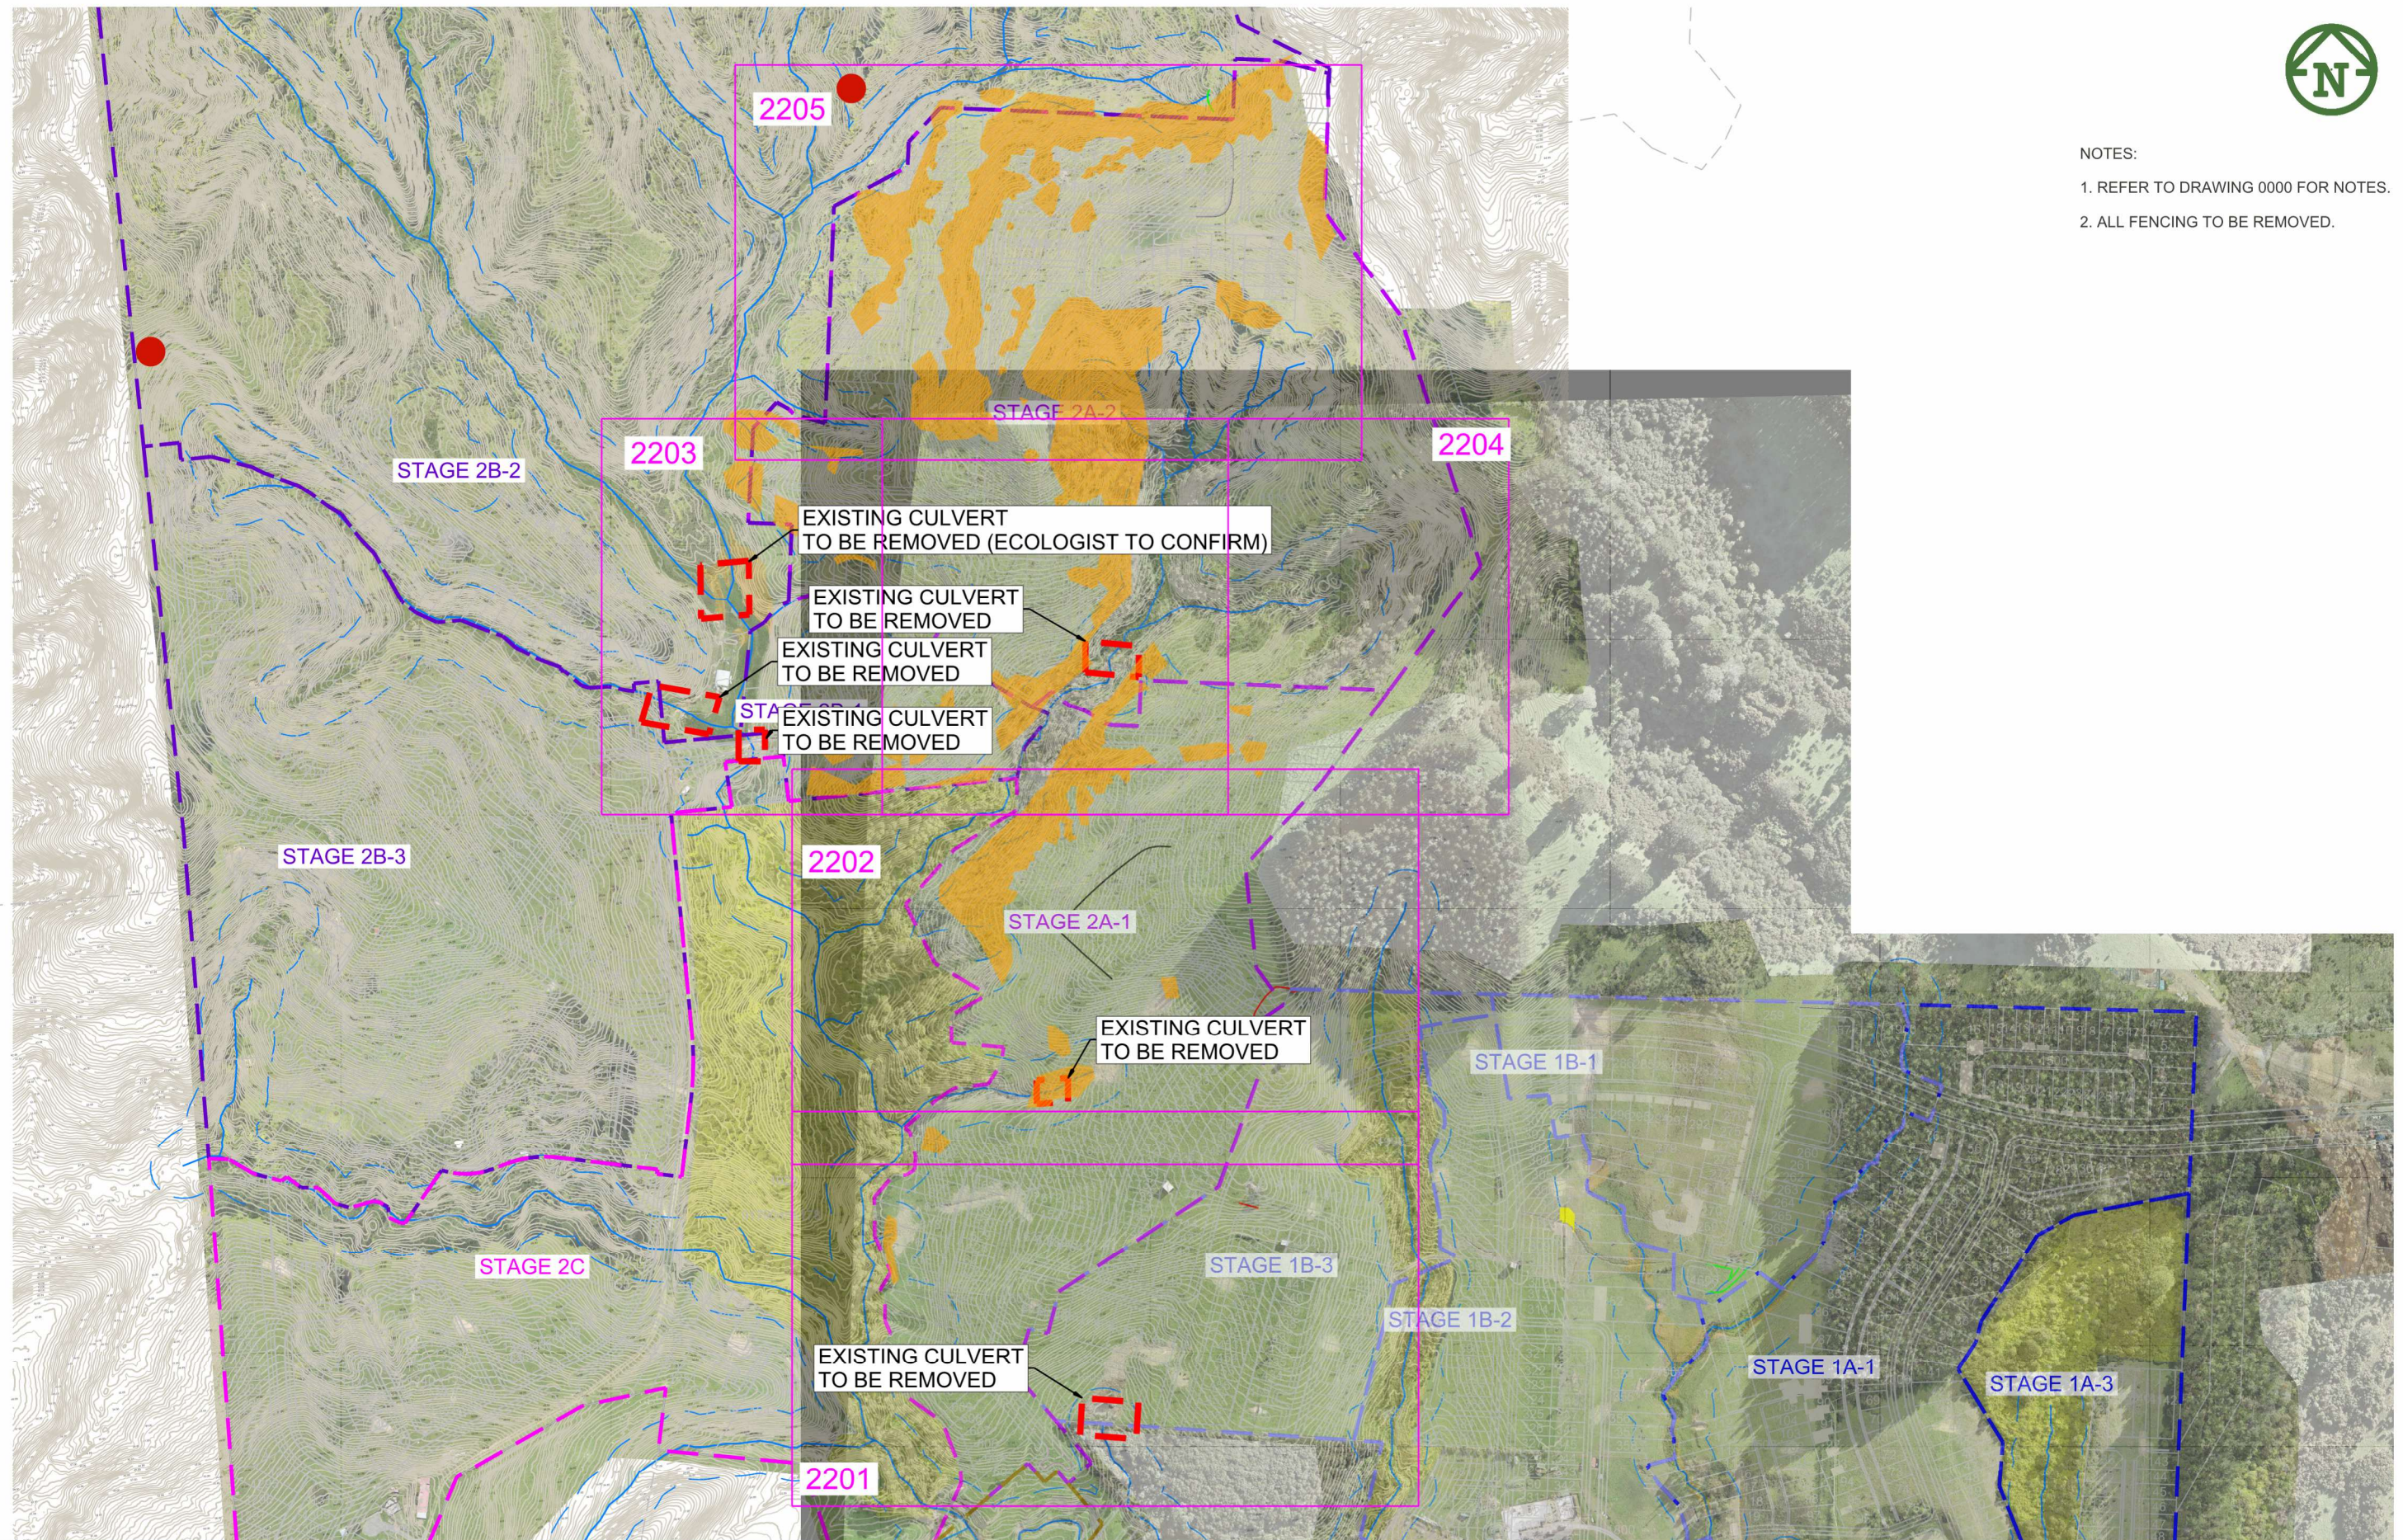

CLIENT: PROJECT: TITLE: PURPOSE OF ISSUE:

VINEWAY LIMITED

DELMORE
STAGE 2A1, 2A2, 2B1, & 2D
130 & 132 UPPER OREWA ROAD
OREWA

EARTHWORKS
CLEARING PLAN
OVERALL

RESOURCE CONSENT

SCALE:
1:4000 @A3

DO NOT SCALE

DRAWING NO:
3725-2AB-2200

REV:

D




D	FOR CONSENT	NC	JK	11/02/2025
C	FOR CONSENT	NC	JK	31/01/2025
B	UPDATED CONTOURS	TDW	JK	16/01/2025
A	FIRST ISSUE			

REV	DESCRIPTION	DRN BY	CHK BY	APP BY	DATE
-----	-------------	--------	--------	--------	------

- NOTES:
- 1. REFER TO DRAWING 0000 FOR NOTES.
 - 2. REFER TO DRAWING 2200 FOR NOTES.
 - 3. ALL FENCING TO BE REMOVED.



- NOTES:
- 1. REFER TO DRAWING 0000 FOR NOTES.
 - 2. REFER TO DRAWING 2200 FOR NOTES.
 - 3. ALL FENCING TO BE REMOVED.

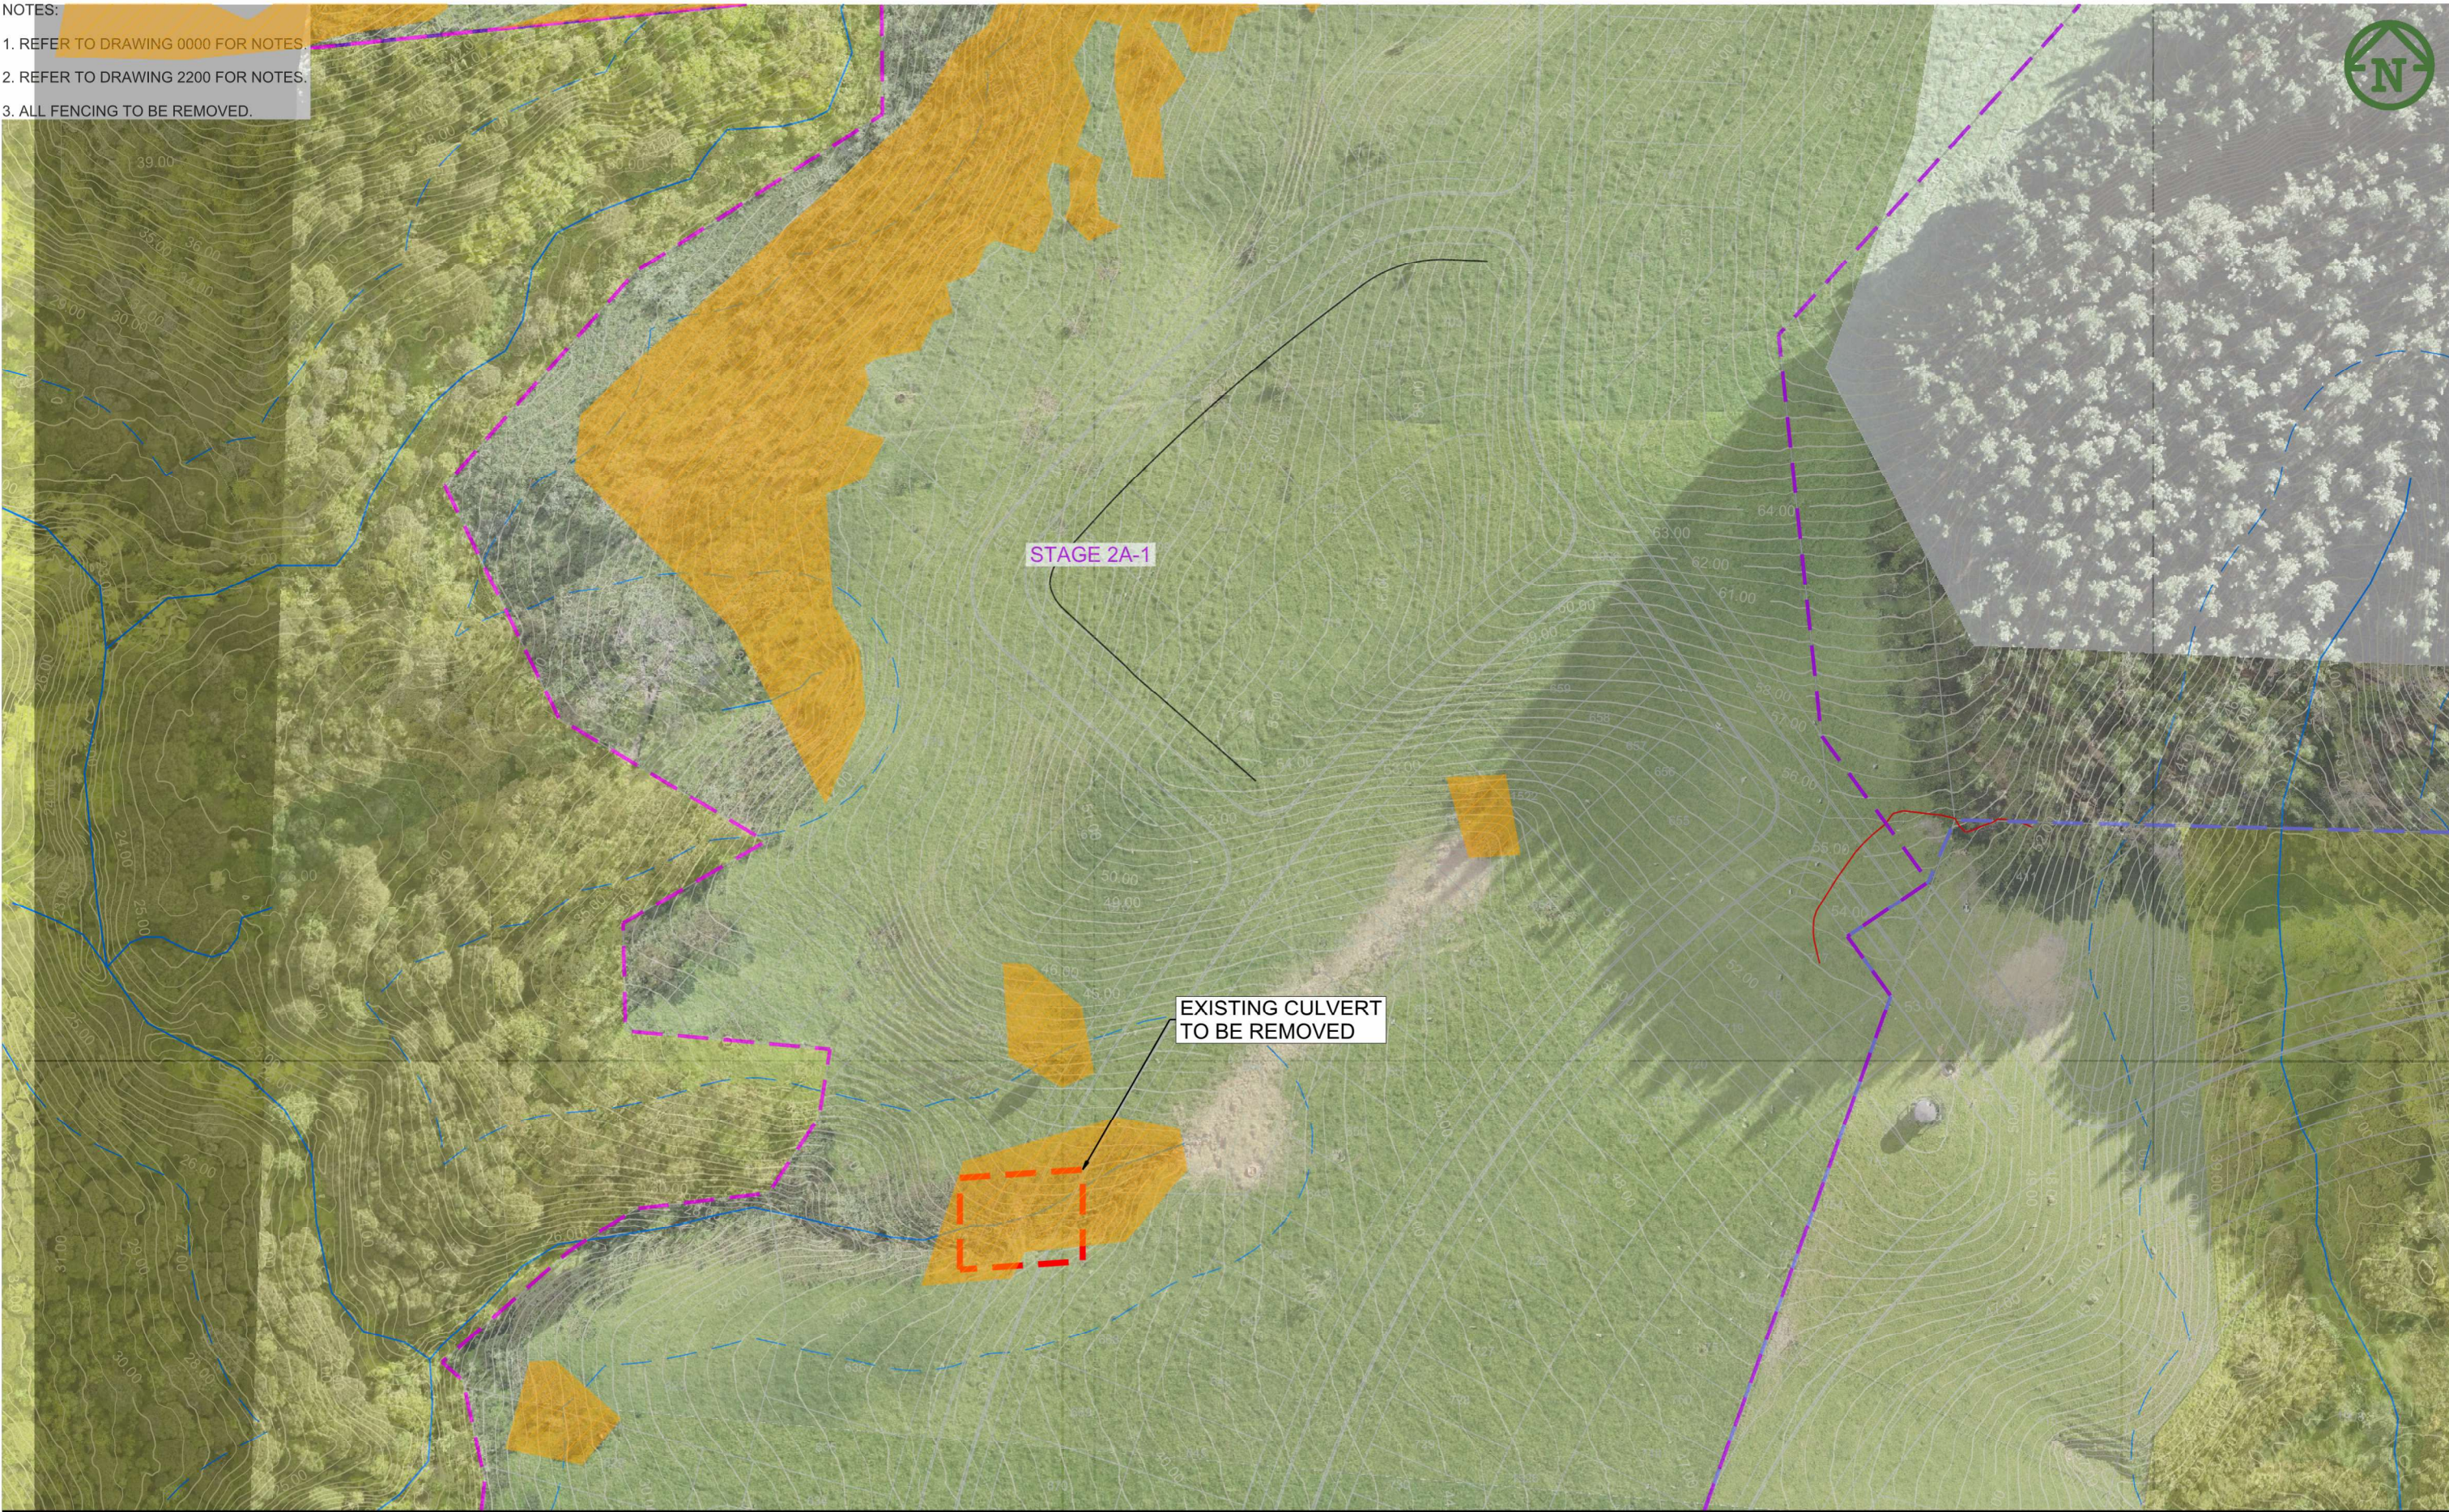

- NOTES:
- 1. REFER TO DRAWING 0000 FOR NOTES.
 - 2. REFER TO DRAWING 2200 FOR NOTES.
 - 3. ALL FENCING TO BE REMOVED.

