



- NOTES
1. ALL WORKS TO BE IN ACCORDANCE WITH THE REGIONAL INFRASTRUCTURE TECHNICAL SPECIFICATIONS 2018 AND SUBSEQUENT UPDATES.
 2. CO-ORDINATES IN TERMS OF NZ GEODETIC DATUM MT EDEN 2000.
 3. LEVELS IN TERMS OF THE NEW ZEALAND VERTICAL DATUM 2016.
 4. BENCHMARK: IT 1 DPS 29877 RL: 65.51.
 5. BOUNDARIES ARE SUBJECT TO FINAL SURVEY.
 6. THE EXISTING CONTOURS ARE AT 0.5M CONTOUR INTERVALS.
 7. EXISTING SERVICES SHOWN ARE FROM BAUDIG AND ARE INDICATIVE ONLY. CONTRACTOR TO LOCATE THE EXISTING SERVICES PRIOR TO CONSTRUCTION.

LEGEND	
	EX BDY
	SITE BDY
	EX VEGETATION
	EX EASEMENT
	RT
	EX TITLE BDY
	EX MAJOR CONTOUR
	EX MINOR CONTOUR
	EX WASTEWATER
	EX STORMWATER
	EX WATER MAIN
	EX FIBRE
	EX POWER
	EX OVERHEAD POWER
	EX TELECOM
	EX WATERCOURSE
	EX FENCE
	EX FARM GATE
	EX BUILDING

A	FAST TRACK APP	TCH	04/2025
Rev	Description	By	Date
Survey	MAVEN		03/2024
Design			
Drawn	TCH		11/2024
Checked	DJM		11/2024



Maven Waikato
07 242 0601
info@maven.co.nz
www.maven.co.nz
Level 1 286 Victoria Street, Hamilton
New Zealand

Project
**ASHBOURNE
RESIDENTIAL
FOR
MATAMATA
DEVELOPMENTS LTD**

Title
**EXISTING
TOPOGRAPHICAL
KEY PLAN**

Project no.	289001		
Scale	1:6000 @ A3		
Cad file	C050-TOPO.DWG		
Drawing no.	C050	Rev	A

RESOURCE CONSENT

DATE: 5/3/25 FILEPATH: F:\MAVEN\HAMILTON\6. PROJECTS\289001 - STATION ROAD\ DRAWING\11. ASHBORNE RESIDENTIAL\050-TOPO.DWG



- NOTES
1. ALL WORKS TO BE IN ACCORDANCE WITH THE REGIONAL INFRASTRUCTURE TECHNICAL SPECIFICATIONS 2018 AND SUBSEQUENT UPDATES.
 2. CO-ORDINATES IN TERMS OF NZ GEODETIC DATUM MT EDEN 2000.
 3. LEVELS IN TERMS OF THE NEW ZEALAND VERTICAL DATUM 2016.
 4. BENCHMARK: IT I DPS 29877 RL: 65.51.
 5. BOUNDARIES ARE SUBJECT TO FINAL SURVEY.
 6. THE EXISTING CONTOURS ARE AT 0.5M CONTOUR INTERVALS.
 7. EXISTING SERVICES SHOWN ARE FROM BAUDIG AND ARE INDICATIVE ONLY. CONTRACTOR TO LOCATE THE EXISTING SERVICES PRIOR TO CONSTRUCTION.

LEGEND	
	EX BDY
	SITE BDY
	EX VEGETATION
	EX EASEMENT
	EX TITLE BDY
	EX MAJOR CONTOUR
	EX MINOR CONTOUR
	EX WASTEWATER
	EX STORMWATER
	EX WATER MAIN
	EX FIBRE
	EX POWER
	EX OVERHEAD POWER
	EX TELECOM
	EX WATERCOURSE
	EX FENCE
	EX FARM GATE
	EX BUILDING

A	FAST TRACK APP	TCH	04/2025
Rev	Description	By	Date
Survey	MAVEN		03/2024
Design			
Drawn	TCH		11/2024
Checked	DJM		11/2024

M Maven Waikato
07 242 0601
info@maven.co.nz
www.maven.co.nz
Level 1 286 Victoria Street, Hamilton
New Zealand

Project
**ASHBOURNE
RESIDENTIAL
FOR
MATAMATA
DEVELOPMENTS LTD**

Title
**EXISTING
TOPOGRAPHICAL
PLAN SHEET 1 OF 10**

Project no.	289001
Scale	1:1000 @ A3
Cad file	C050-TOPO.DWG
Drawing no.	C050-1
Rev	A



RESOURCE CONSENT



- NOTES
1. ALL WORKS TO BE IN ACCORDANCE WITH THE REGIONAL INFRASTRUCTURE TECHNICAL SPECIFICATIONS 2018 AND SUBSEQUENT UPDATES.
 2. CO-ORDINATES IN TERMS OF NZ GEODETIC DATUM MT EDEN 2000.
 3. LEVELS IN TERMS OF THE NEW ZEALAND VERTICAL DATUM 2016.
 4. BENCHMARK: IT I DPS 29877 RL: 65.51.
 5. BOUNDARIES ARE SUBJECT TO FINAL SURVEY.
 6. THE EXISTING CONTOURS ARE AT 0.5M CONTOUR INTERVALS.
 7. EXISTING SERVICES SHOWN ARE FROM BAUDIG AND ARE INDICATIVE ONLY. CONTRACTOR TO LOCATE THE EXISTING SERVICES PRIOR TO CONSTRUCTION.

LEGEND

	EX BDY
	SITE BDY
	EX VEGETATION
	EX EASEMENT
	RT
	RT
	EX TITLE BDY
	EX MAJOR CONTOUR
	EX MINOR CONTOUR
	EX WASTEWATER
	EX STORMWATER
	EX WATER MAIN
	EX FIBRE
	EX POWER
	EX OVERHEAD POWER
	EX TELECOM
	EX WATERCOURSE
	EX FENCE
	EX FARM GATE
	EX BUILDING



A	FAST TRACK APP	TCH	04/2025
Rev	Description	By	Date
		By	Date
Survey	MAVEN		03/2024
Design			
Drawn	TCH		11/2024
Checked	DJM		11/2024


 **Maven** Waikato
07 242 0601
info@maven.co.nz
www.maven.co.nz
Level 1 286 Victoria Street, Hamilton
New Zealand

Project
**ASHBOURNE
RESIDENTIAL
FOR
MATAMATA
DEVELOPMENTS LTD**

Title
**EXISTING
TOPOGRAPHICAL
PLAN SHEET 2 OF 10**

Project no.	289001
Scale	1:1000 @ A3
Cad file	C050-TOPO.DWG
Drawing no.	C050-2
Rev	A

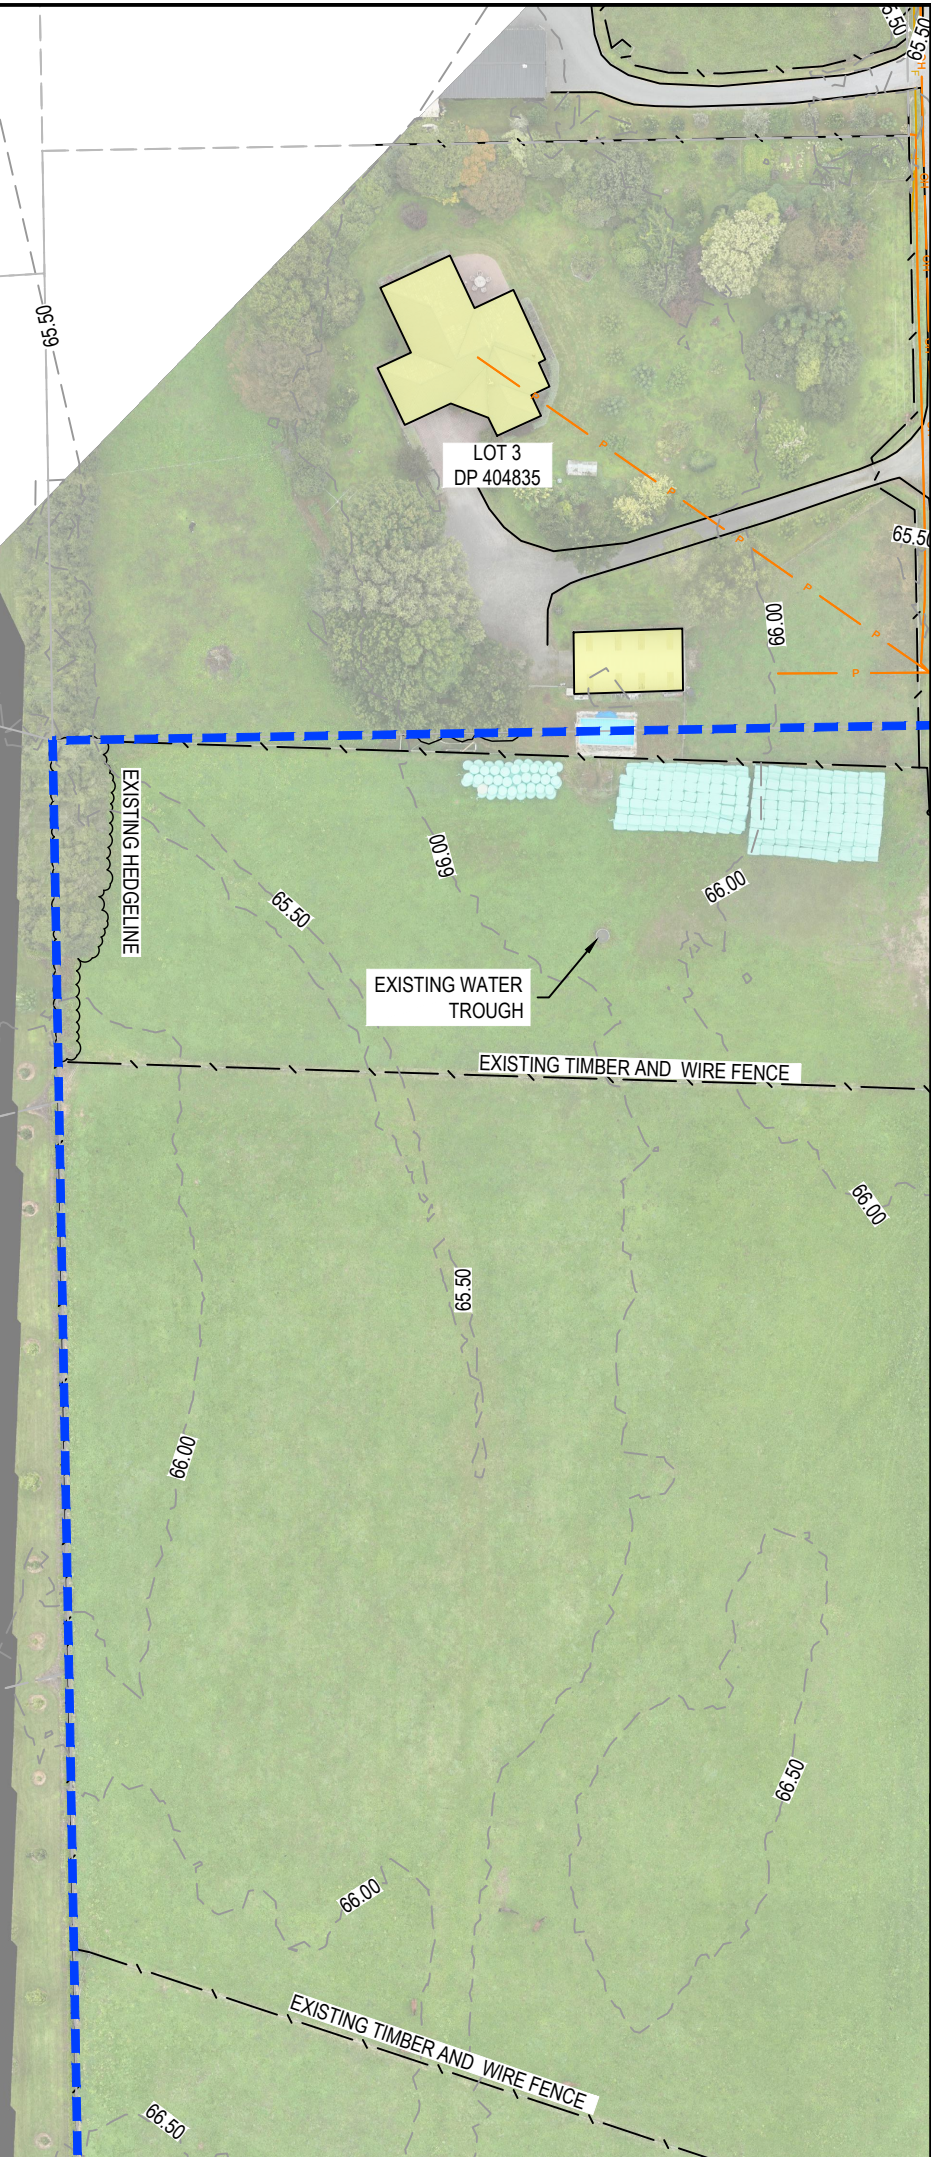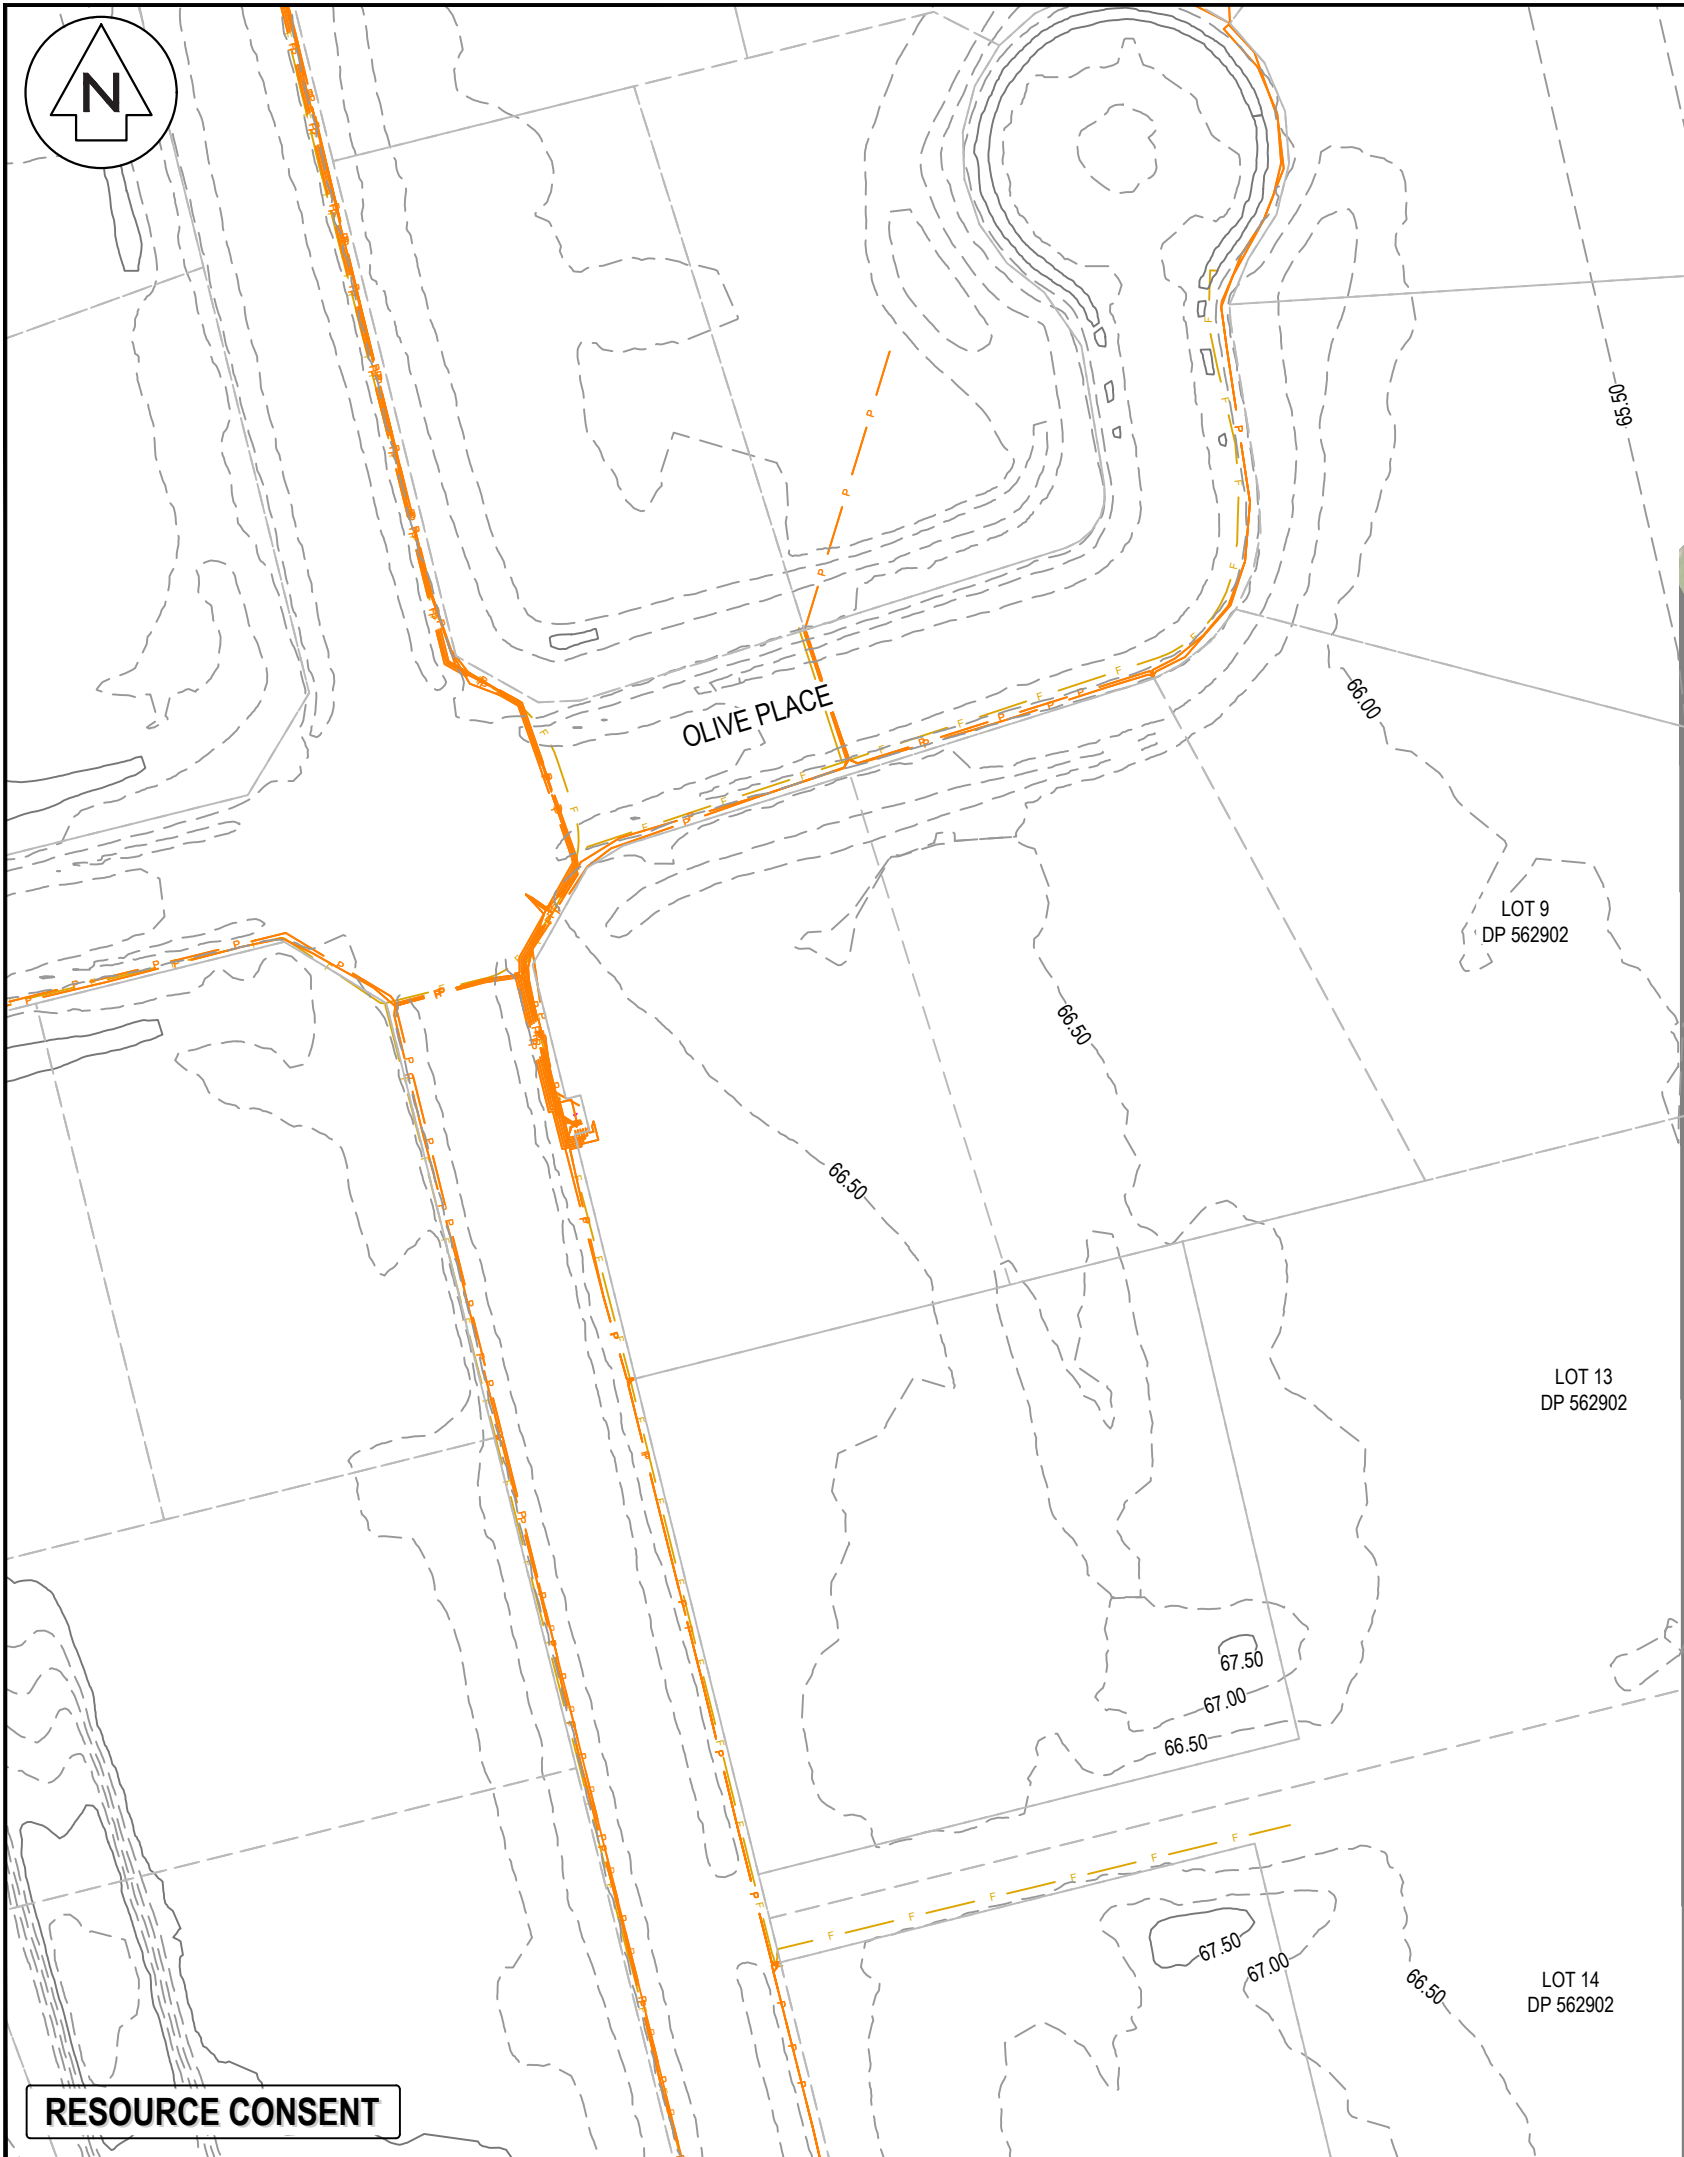

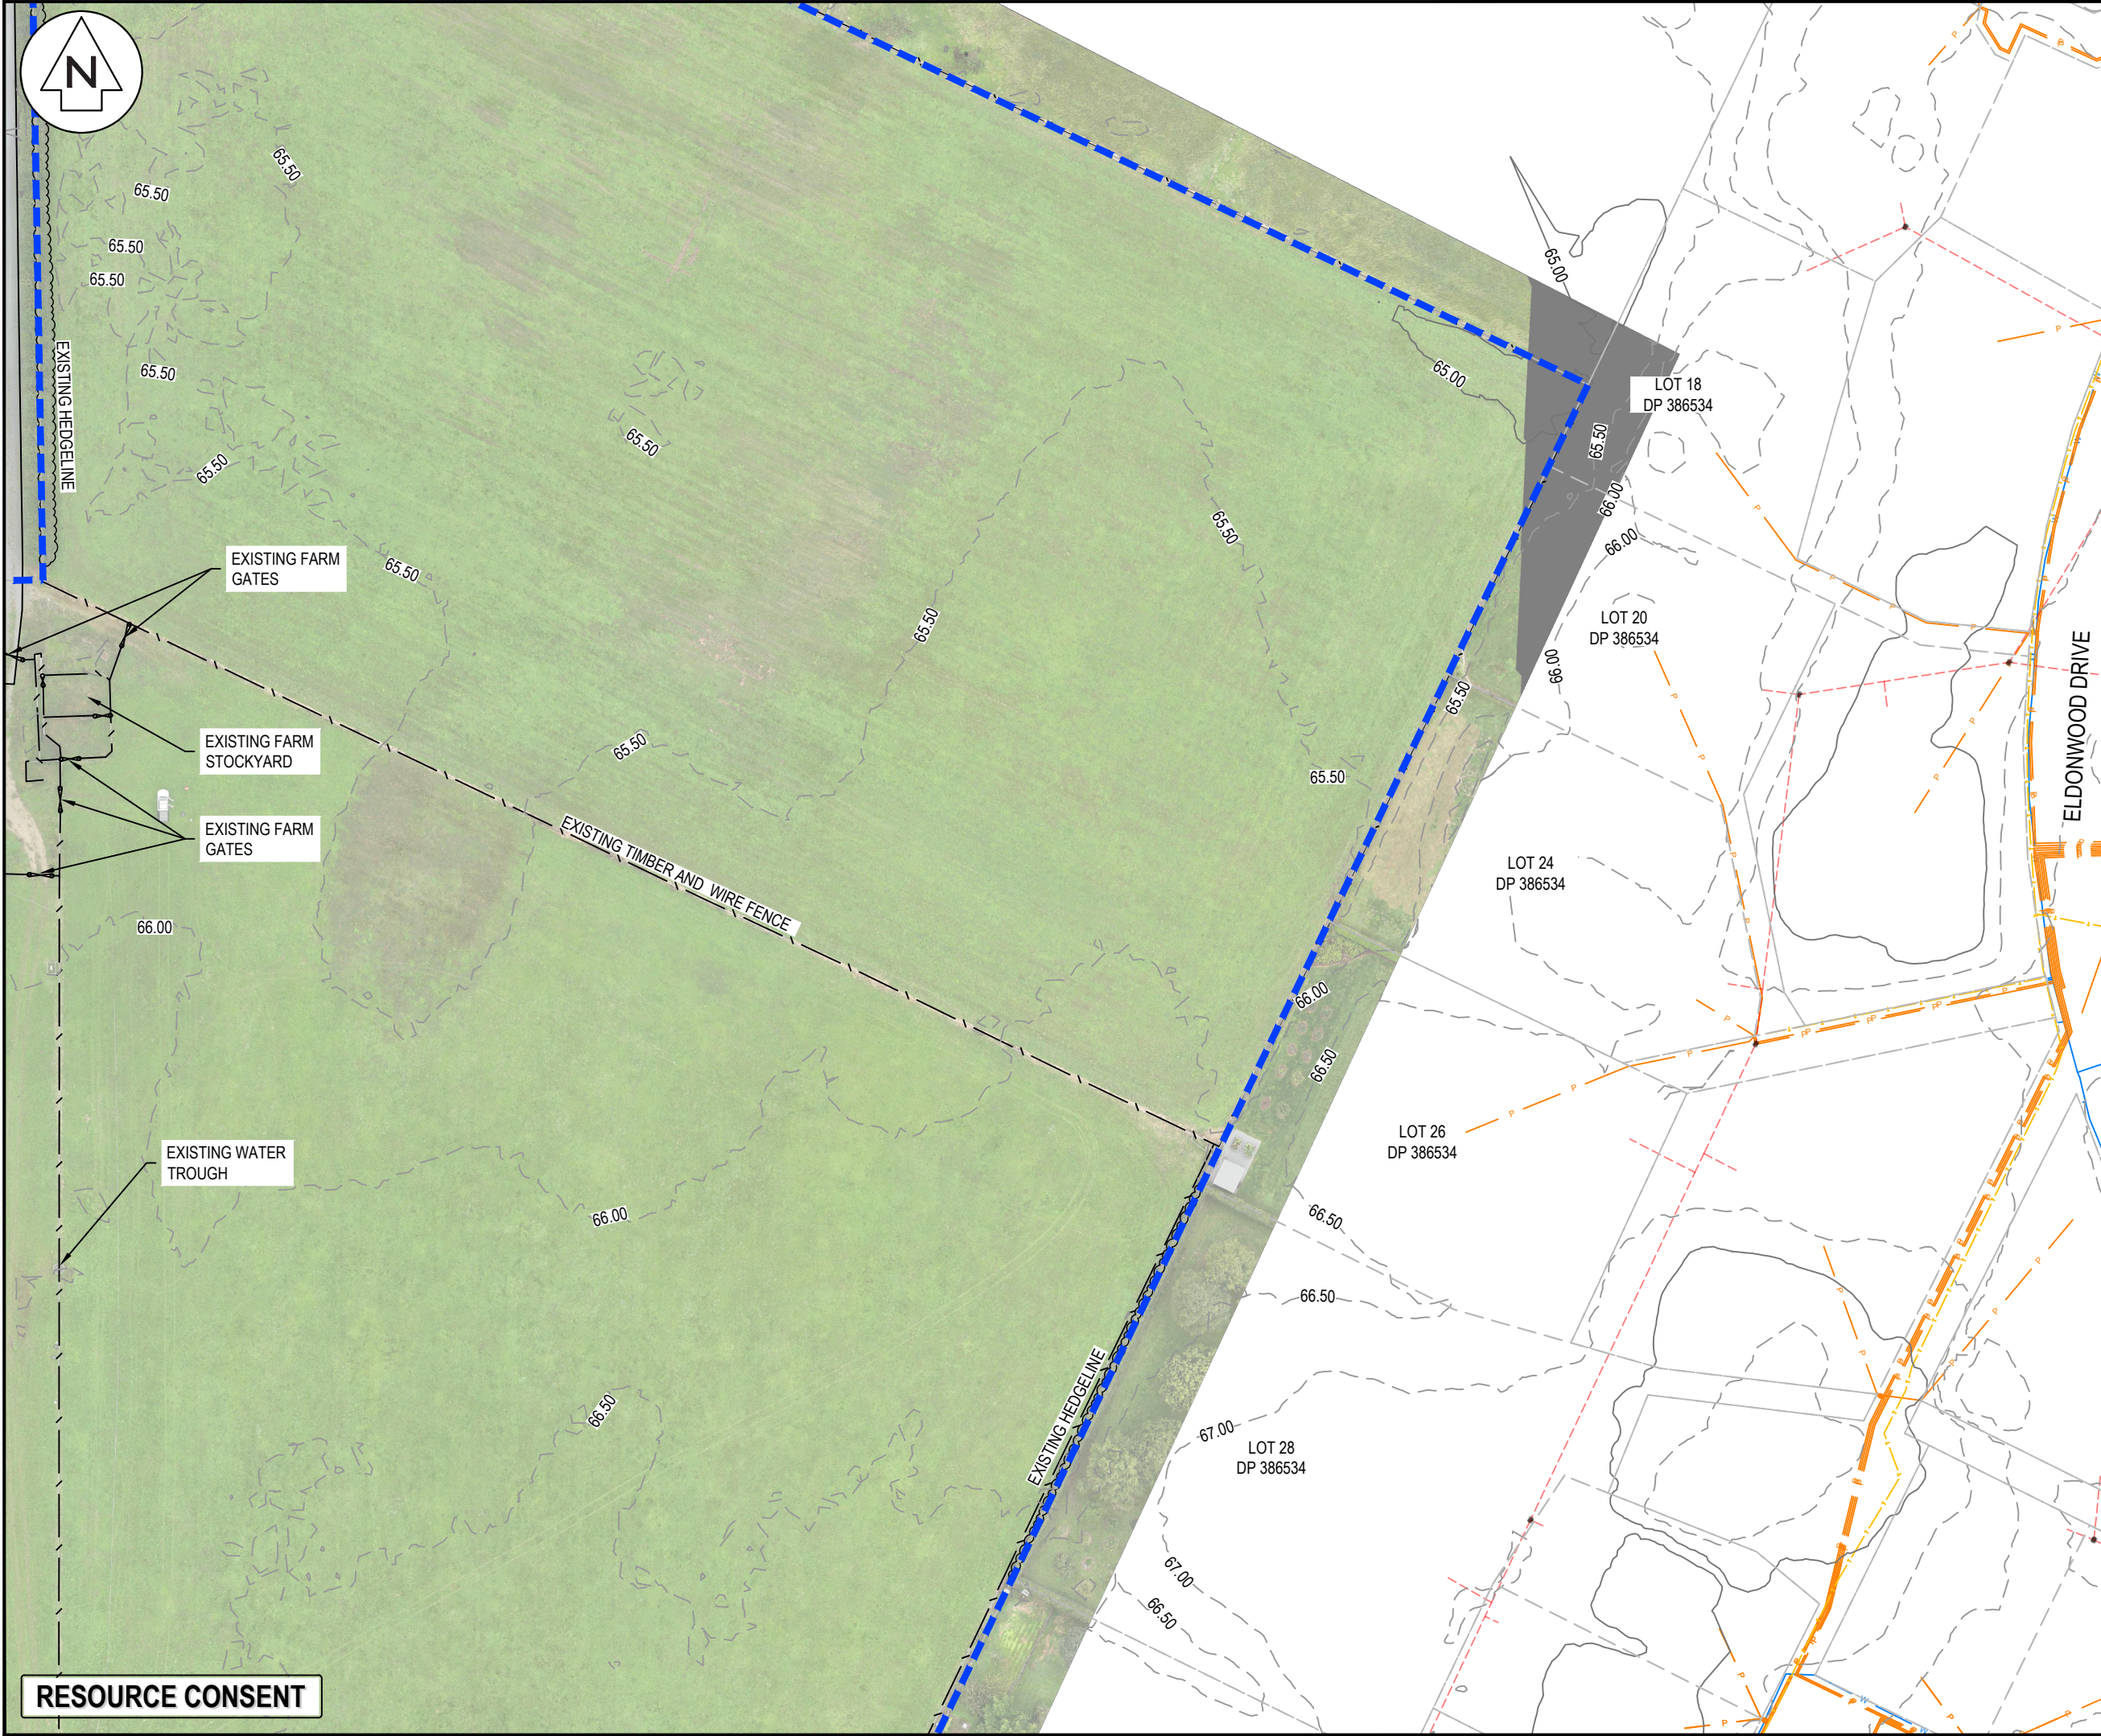

- NOTES
1. ALL WORKS TO BE IN ACCORDANCE WITH THE REGIONAL INFRASTRUCTURE TECHNICAL SPECIFICATIONS 2018 AND SUBSEQUENT UPDATES.
 2. CO-ORDINATES IN TERMS OF NZ GEODETIC DATUM MT EDEN 2000.
 3. LEVELS IN TERMS OF THE NEW ZEALAND VERTICAL DATUM 2016.
 4. BENCHMARK: IT 1 DPS 29877 RL: 65.51.
 5. BOUNDARIES ARE SUBJECT TO FINAL SURVEY.
 6. THE EXISTING CONTOURS ARE AT 0.5M CONTOUR INTERVALS.
 7. EXISTING SERVICES SHOWN ARE FROM BAUDIG AND ARE INDICATIVE ONLY. CONTRACTOR TO LOCATE THE EXISTING SERVICES PRIOR TO CONSTRUCTION.

LEGEND	
	EX BDY
	SITE BDY
	EX VEGETATION
	EX EASEMENT
	EX TITLE BDY
	EX MAJOR CONTOUR
	EX MINOR CONTOUR
	EX WASTEWATER
	EX STORMWATER
	EX WATER MAIN
	EX FIBRE
	EX POWER
	EX OVERHEAD POWER
	EX TELECOM
	EX WATERCOURSE
	EX FENCE
	EX FARM GATE
	EX BUILDING

A	FAST TRACK APP	TCH	04/2025
Rev	Description	By	Date
Survey	MAVEN		03/2024
Design			
Drawn	TCH		11/2024
Checked	DJM		11/2024




Maven Waikato
07 242 0601
info@maven.co.nz
www.maven.co.nz
Level 1 286 Victoria Street, Hamilton
New Zealand

Project
**ASHBOURNE
RESIDENTIAL
FOR
MATAMATA
DEVELOPMENTS LTD**

Title
**EXISTING
TOPOGRAPHICAL
PLAN SHEET 3 OF 10**

Project no.	289001		
Scale	1:1000 @ A3		
Cad file	C050-TOPO.DWG		
Drawing no.	C050-3	Rev	A

RESOURCE CONSENT

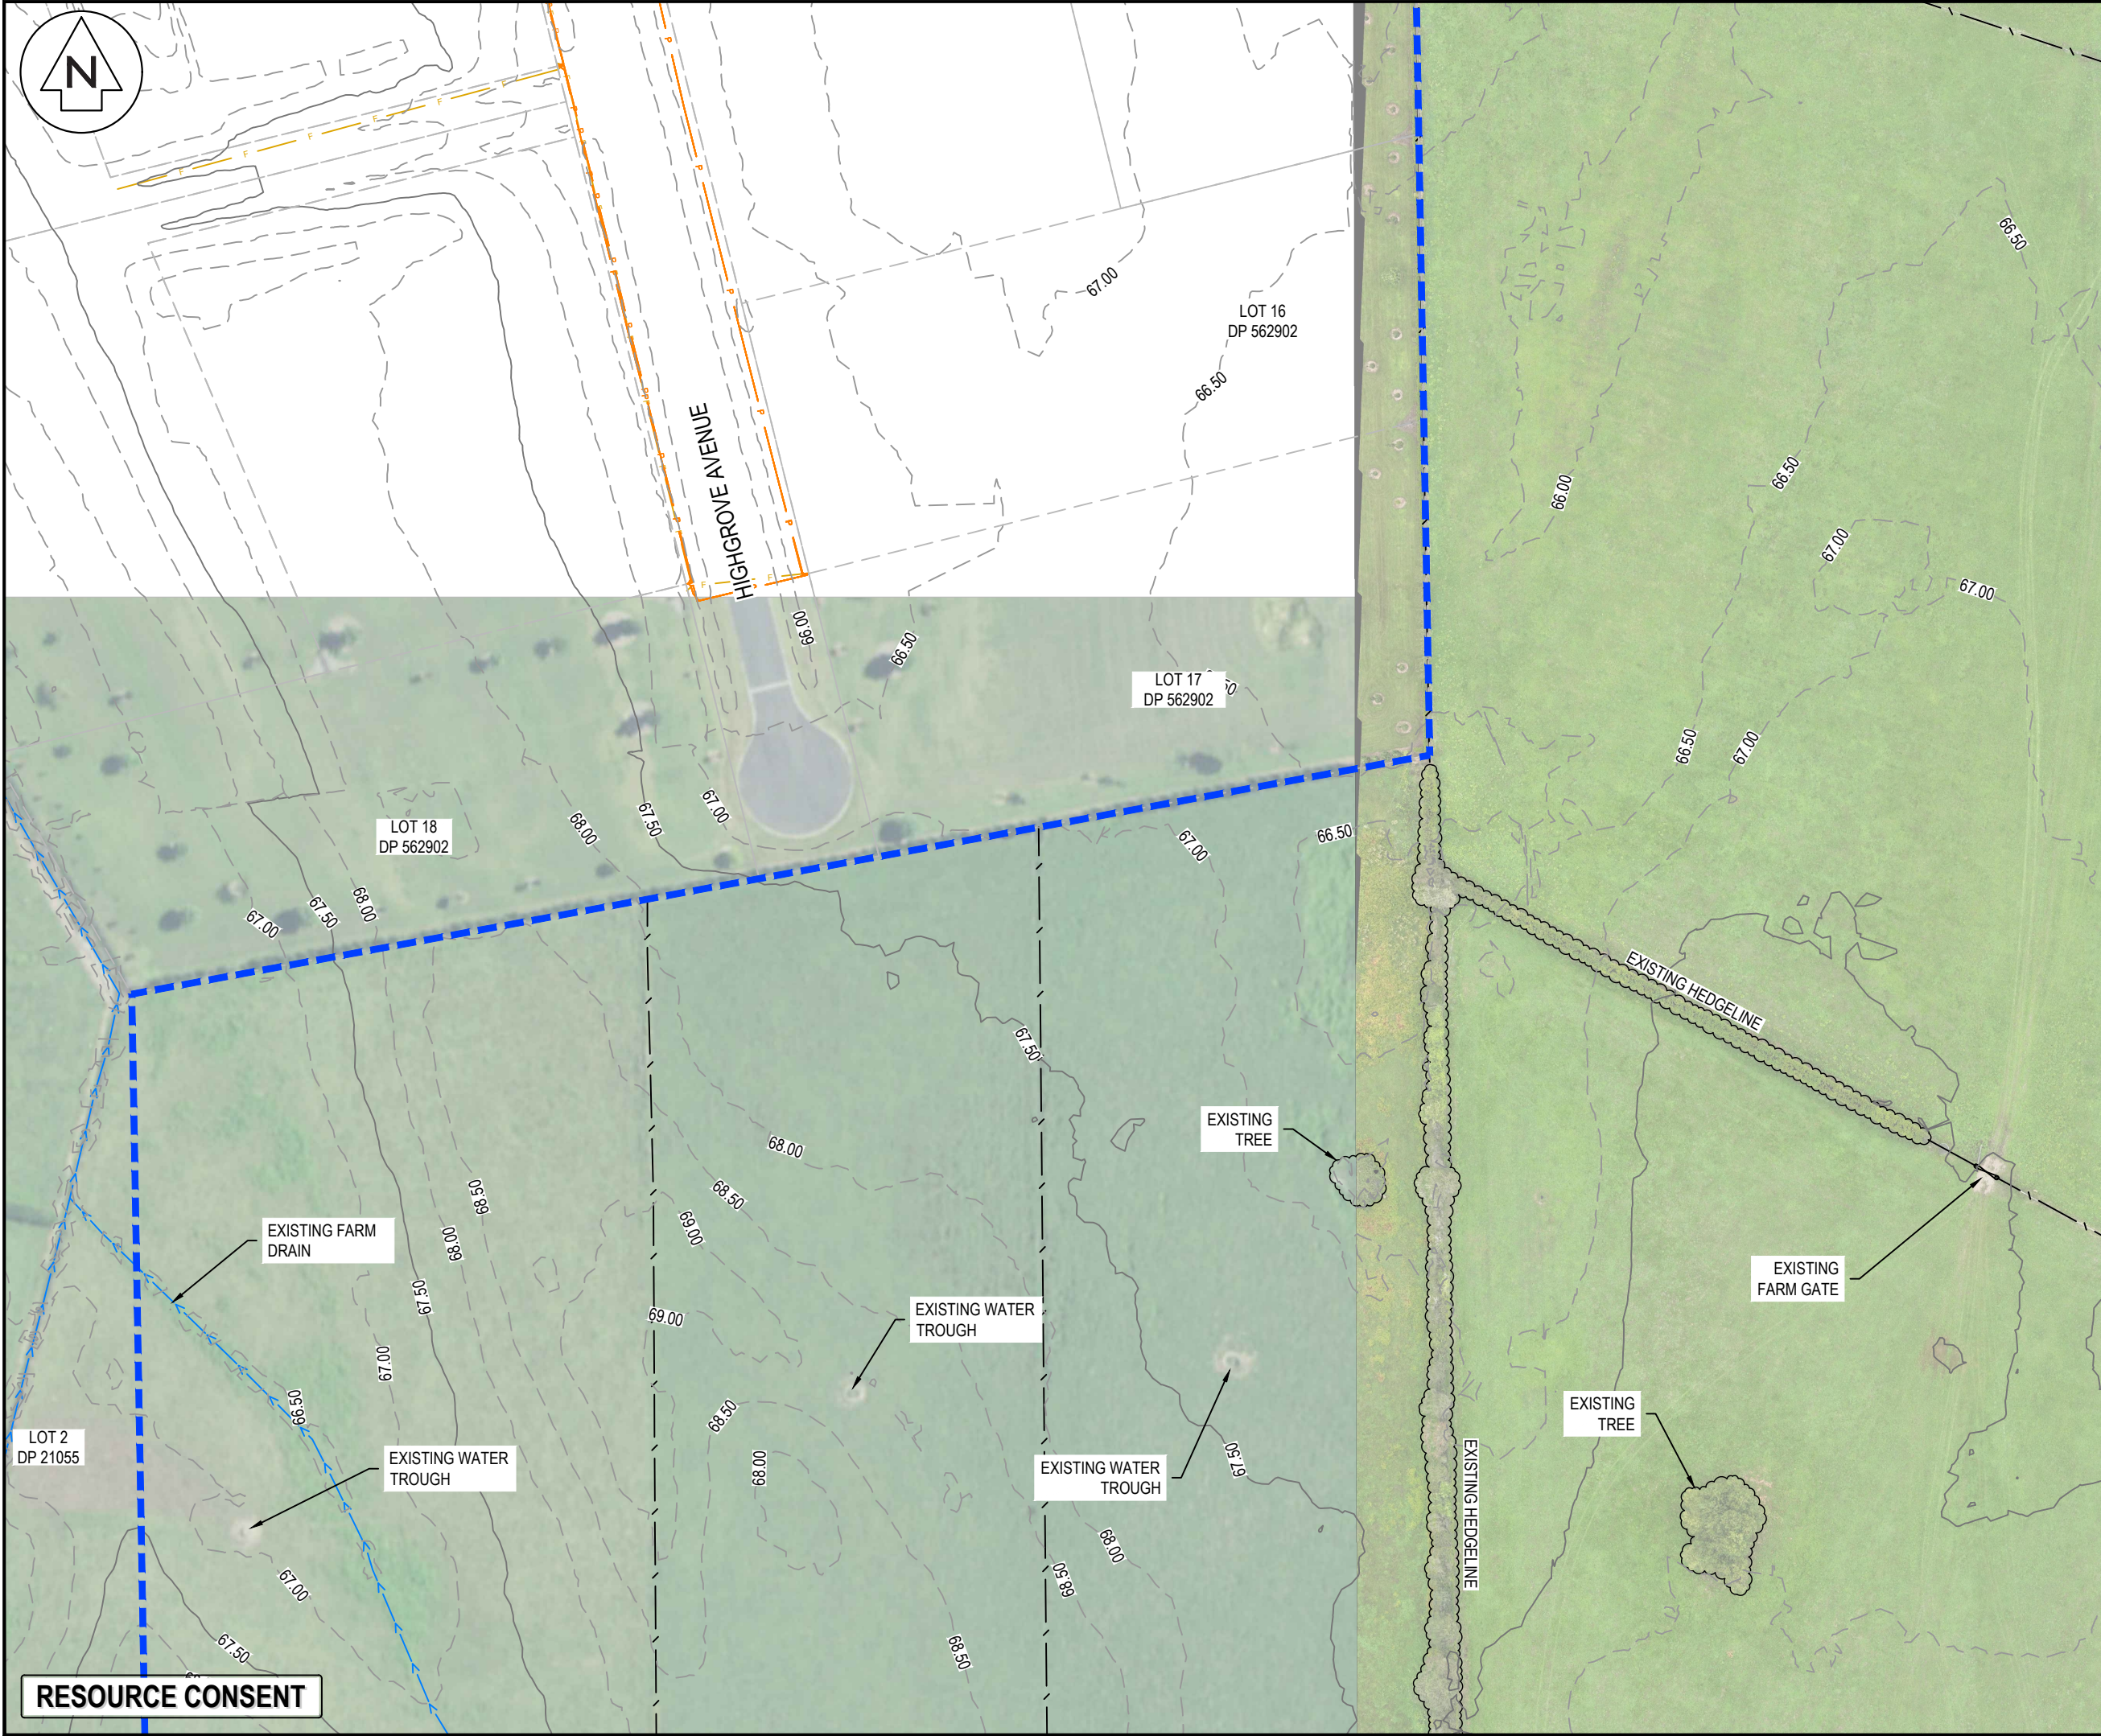

- NOTES
1. ALL WORKS TO BE IN ACCORDANCE WITH THE REGIONAL INFRASTRUCTURE TECHNICAL SPECIFICATIONS 2018 AND SUBSEQUENT UPDATES.
 2. CO-ORDINATES IN TERMS OF NZ GEODETIC DATUM MT EDEN 2000.
 3. LEVELS IN TERMS OF THE NEW ZEALAND VERTICAL DATUM 2016.
 4. BENCHMARK: IT I DPS 29877 RL: 65.51.
 5. BOUNDARIES ARE SUBJECT TO FINAL SURVEY.
 6. THE EXISTING CONTOURS ARE AT 0.5M CONTOUR INTERVALS.
 7. EXISTING SERVICES SHOWN ARE FROM BAUDIG AND ARE INDICATIVE ONLY. CONTRACTOR TO LOCATE THE EXISTING SERVICES PRIOR TO CONSTRUCTION.

LEGEND	
	EX BDY
	SITE BDY
	EX VEGETATION
	EX EASEMENT
	EX TITLE BDY
	EX MAJOR CONTOUR
	EX MINOR CONTOUR
	EX WASTEWATER
	EX STORMWATER
	EX WATER MAIN
	EX FIBRE
	EX POWER
	EX OVERHEAD POWER
	EX TELECOM
	EX WATERCOURSE
	EX FENCE
	EX FARM GATE
	EX BUILDING

A	FAST TRACK APP	TCH	04/2025
Rev	Description	By	Date
		By	Date
Survey	MAVEN		03/2024
Design			
Drawn	TCH		11/2024
Checked	DJM		11/2024



Maven Waikato
07 242 0601
info@maven.co.nz
www.maven.co.nz
Level 1 286 Victoria Street, Hamilton
New Zealand

Project
**ASHBOURNE
RESIDENTIAL
FOR
MATAMATA
DEVELOPMENTS LTD**

Title
**EXISTING
TOPOGRAPHICAL
PLAN SHEET 4 OF 10**

Project no.	289001		
Scale	1:1000 @ A3		
Cad file	C050-TOPO.DWG		
Drawing no.	C050-4	Rev	A

DATE: 5/3/25 FILE PATH: F:\Maven\Hamilton\6. PROJECTS\88001 - STATION ROAD.DWG DRAWING: 11 ASHBOURNE RESIDENTIAL\050-TOPO.DWG

RESOURCE CONSENT



- NOTES
1. ALL WORKS TO BE IN ACCORDANCE WITH THE REGIONAL INFRASTRUCTURE TECHNICAL SPECIFICATIONS 2018 AND SUBSEQUENT UPDATES.
 2. CO-ORDINATES IN TERMS OF NZ GEODETIC DATUM MT EDEN 2000.
 3. LEVELS IN TERMS OF THE NEW ZEALAND VERTICAL DATUM 2016.
 4. BENCHMARK: IT I DPS 29877 RL: 65.51.
 5. BOUNDARIES ARE SUBJECT TO FINAL SURVEY.
 6. THE EXISTING CONTOURS ARE AT 0.5M CONTOUR INTERVALS.
 7. EXISTING SERVICES SHOWN ARE FROM BAUDIG AND ARE INDICATIVE ONLY. CONTRACTOR TO LOCATE THE EXISTING SERVICES PRIOR TO CONSTRUCTION.

LEGEND	
	EX BDY
	SITE BDY
	EX VEGETATION
	EX EASEMENT
	EX TITLE BDY
	EX MAJOR CONTOUR
	EX MINOR CONTOUR
	EX WASTEWATER
	EX STORMWATER
	EX WATER MAIN
	EX FIBRE
	EX POWER
	EX OVERHEAD POWER
	EX TELECOM
	EX WATERCOURSE
	EX FENCE
	EX FARM GATE
	EX BUILDING

A	FAST TRACK APP	TCH	04/2025
Rev	Description	By	Date
		By	Date
Survey	MAVEN		03/2024
Design			
Drawn	TCH		11/2024
Checked	DJM		11/2024



Maven Waikato
07 242 0601
info@maven.co.nz
www.maven.co.nz
Level 1 286 Victoria Street, Hamilton
New Zealand

Project
**ASHBOURNE
RESIDENTIAL
FOR
MATAMATA
DEVELOPMENTS LTD**

Title
**EXISTING
TOPOGRAPHICAL
PLAN SHEET 6 OF 10**

Project no.	289001		
Scale	1:1000 @ A3		
Cad file	C050-TOPO.DWG		
Drawing no.	C050-6	Rev	A



- NOTES
1. ALL WORKS TO BE IN ACCORDANCE WITH THE REGIONAL INFRASTRUCTURE TECHNICAL SPECIFICATIONS 2018 AND SUBSEQUENT UPDATES.
 2. CO-ORDINATES IN TERMS OF NZ GEODETIC DATUM MT EDEN 2000.
 3. LEVELS IN TERMS OF THE NEW ZEALAND VERTICAL DATUM 2016.
 4. BENCHMARK: IT 1 DPS 29877 RL: 65.51.
 5. BOUNDARIES ARE SUBJECT TO FINAL SURVEY.
 6. THE EXISTING CONTOURS ARE AT 0.5M CONTOUR INTERVALS.
 7. EXISTING SERVICES SHOWN ARE FROM BAUDIG AND ARE INDICATIVE ONLY. CONTRACTOR TO LOCATE THE EXISTING SERVICES PRIOR TO CONSTRUCTION.

LEGEND	
	EX BDY
	SITE BDY
	EX VEGETATION
	EX EASEMENT
	RT
	RT
	EX TITLE BDY
	EX MAJOR CONTOUR
	EX MINOR CONTOUR
	EX WASTEWATER
	EX STORMWATER
	EX WATER MAIN
	EX FIBRE
	EX POWER
	EX OVERHEAD POWER
	EX TELECOM
	EX WATERCOURSE
	EX FENCE
	EX FARM GATE
	EX BUILDING

A	FAST TRACK APP	TCH	04/2025
Rev	Description	By	Date
		By	Date
Survey	MAVEN		03/2024
Design			
Drawn	TCH		11/2024
Checked	DJM		11/2024



Maven Waikato
07 242 0601
info@maven.co.nz
www.maven.co.nz
Level 1 286 Victoria Street, Hamilton
New Zealand



Project
**ASHBOURNE
RESIDENTIAL
FOR
MATAMATA
DEVELOPMENTS LTD**

Title
**EXISTING
TOPOGRAPHICAL
PLAN SHEET 7 OF 10**

Project no.	289001		
Scale	1:1000 @ A3		
Cad file	C050-TOPO.DWG		
Drawing no.	C050-7	Rev	A

DATE: 5/3/25 FILE PATH: F:\MAVEN\HAM106 PROJECTS\88001 - STATION ROAD.DWG DRAWING: 11 ASHBOURNE RESIDENTIAL\050-TOPO.DWG

RESOURCE CONSENT

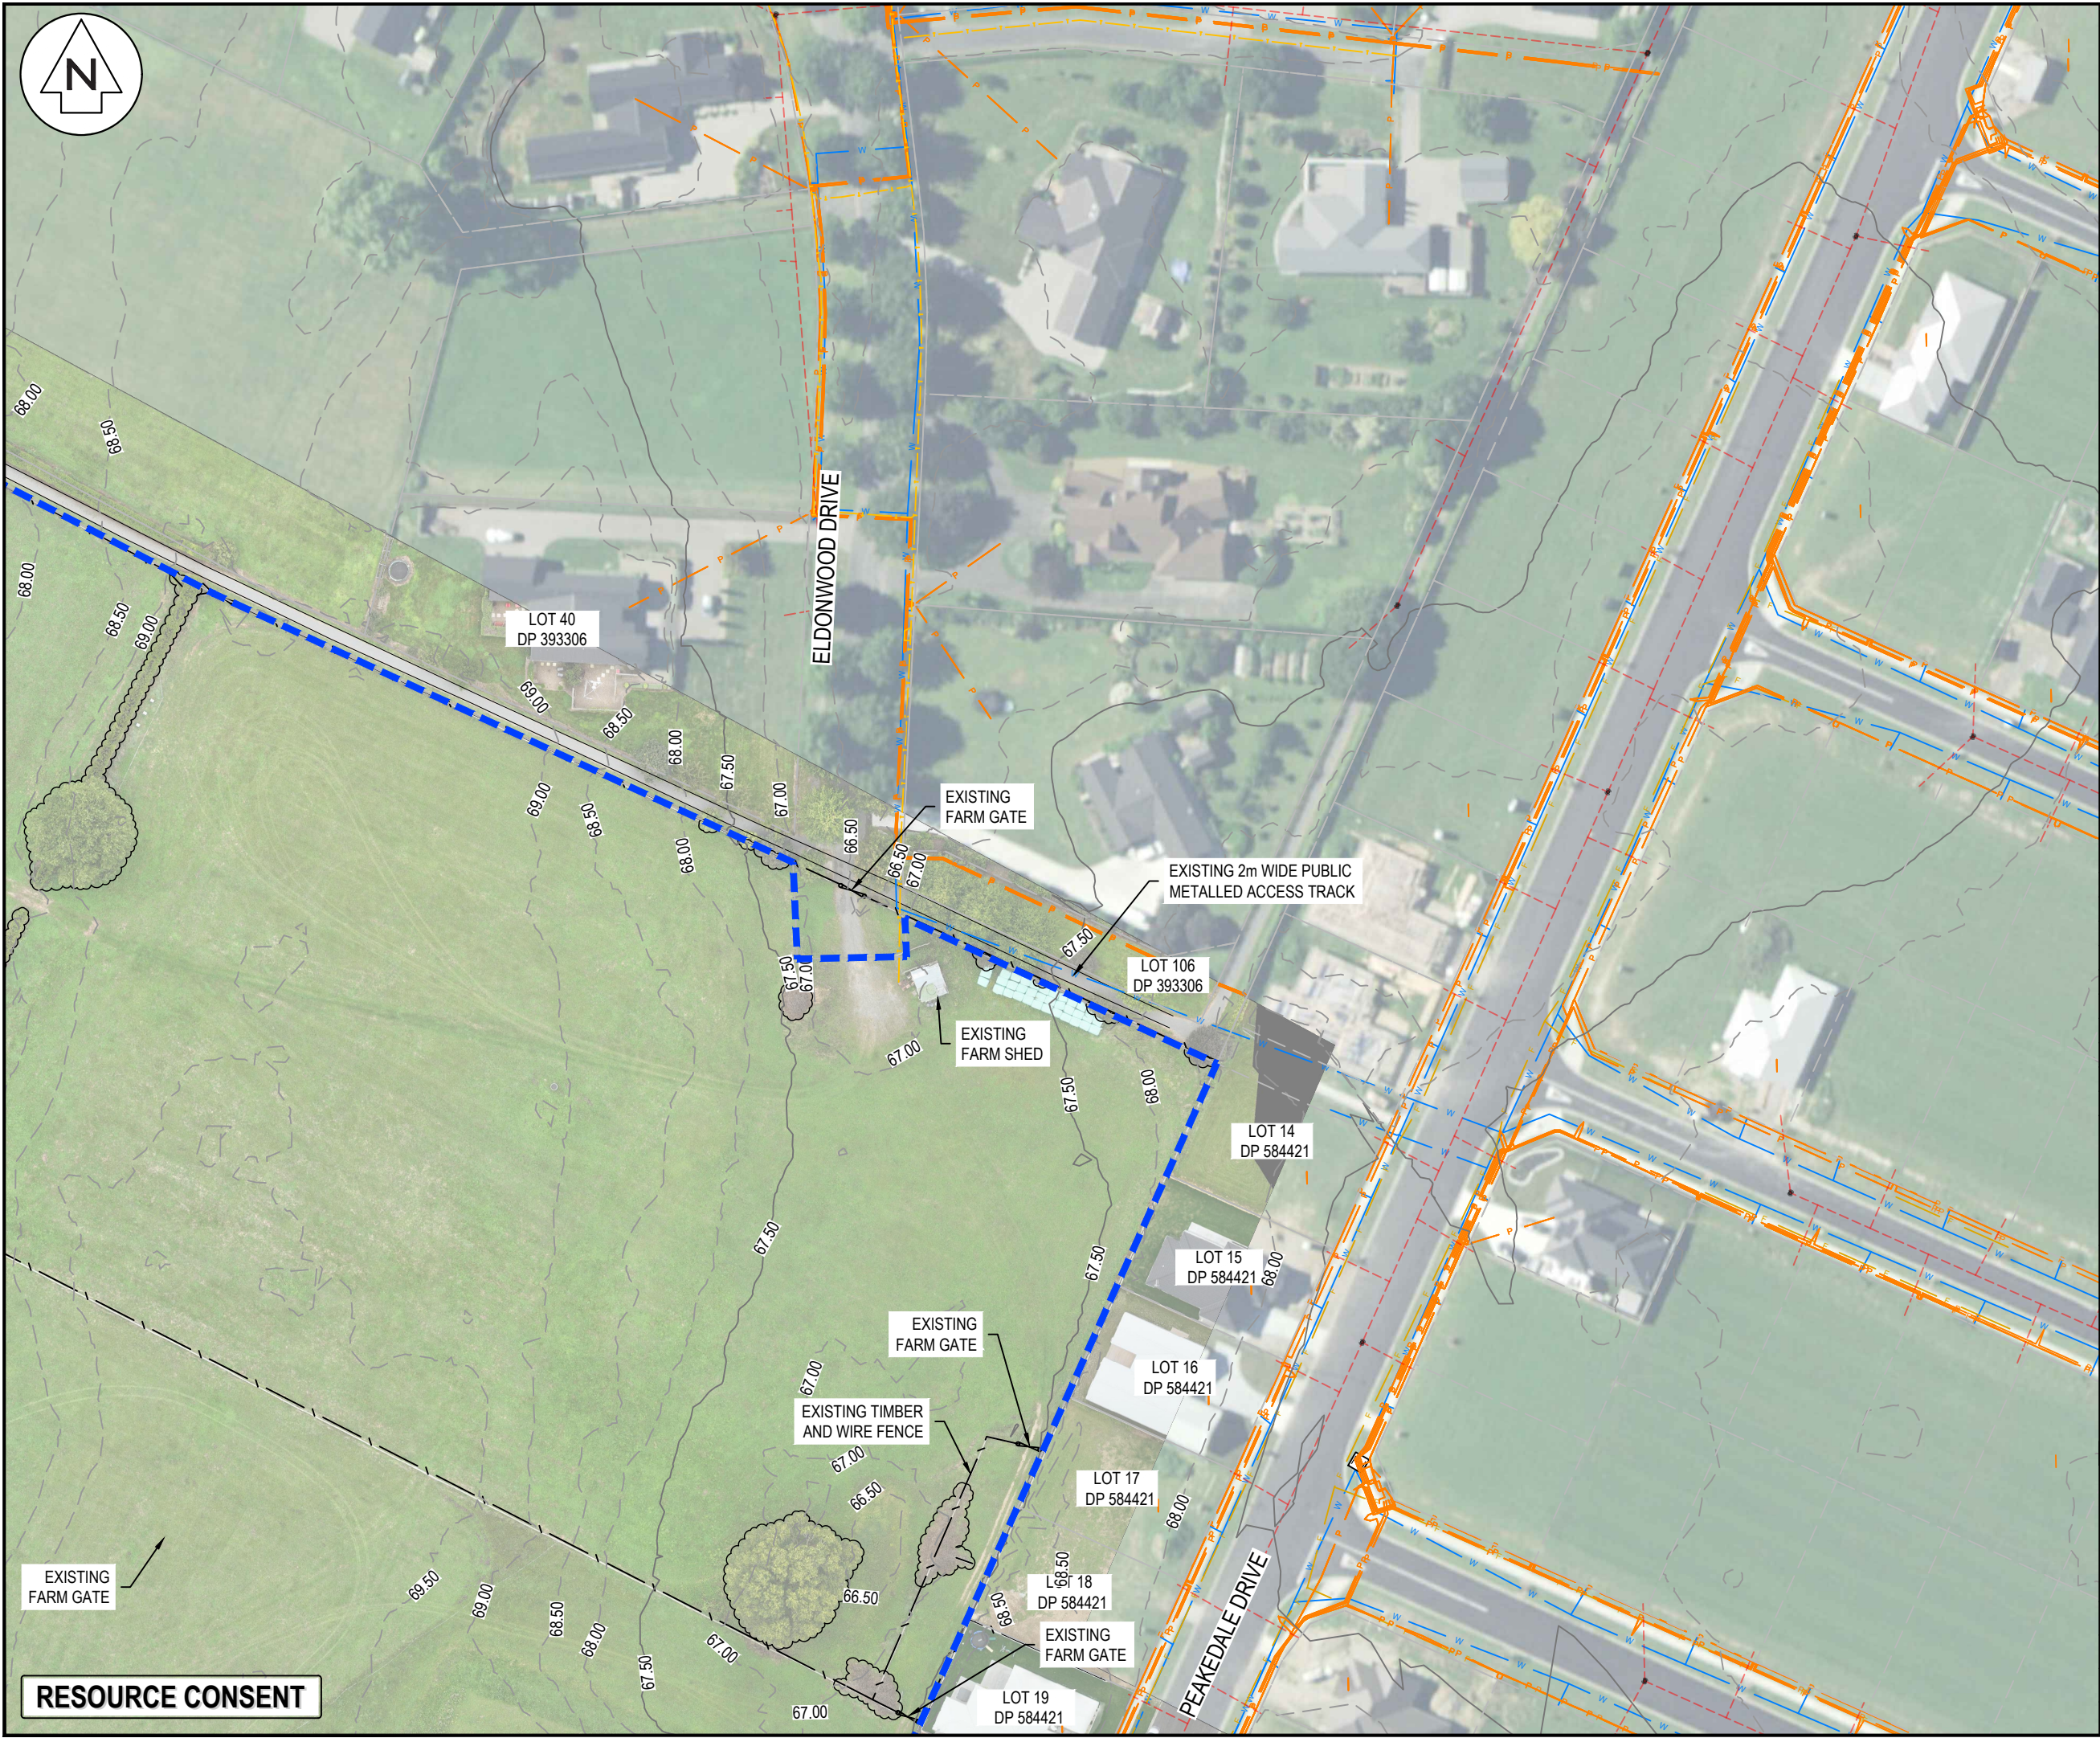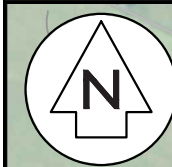

- NOTES
1. ALL WORKS TO BE IN ACCORDANCE WITH THE REGIONAL INFRASTRUCTURE TECHNICAL SPECIFICATIONS 2018 AND SUBSEQUENT UPDATES.
 2. CO-ORDINATES IN TERMS OF NZ GEODETIC DATUM MT EDEN 2000.
 3. LEVELS IN TERMS OF THE NEW ZEALAND VERTICAL DATUM 2016.
 4. BENCHMARK: IT 1 DPS 29877 RL: 65.51.
 5. BOUNDARIES ARE SUBJECT TO FINAL SURVEY.
 6. THE EXISTING CONTOURS ARE AT 0.5M CONTOUR INTERVALS.
 7. EXISTING SERVICES SHOWN ARE FROM BAUDIG AND ARE INDICATIVE ONLY. CONTRACTOR TO LOCATE THE EXISTING SERVICES PRIOR TO CONSTRUCTION.

LEGEND	
	EX BDY
	SITE BDY
	EX VEGETATION
	EX EASEMENT
	EX TITLE BDY
	EX MAJOR CONTOUR
	EX MINOR CONTOUR
	EX WASTEWATER
	EX STORMWATER
	EX WATER MAIN
	EX FIBRE
	EX POWER
	EX OVERHEAD POWER
	EX TELECOM
	EX WATERCOURSE
	EX FENCE
	EX FARM GATE
	EX BUILDING

A	FAST TRACK APP	TCH	04/2025
Rev	Description	By	Date
		By	Date
Survey	MAVEN		03/2024
Design			
Drawn	TCH		11/2024
Checked	DJM		11/2024





Maven Waikato
07 242 0601
info@maven.co.nz
www.maven.co.nz
Level 1 286 Victoria Street, Hamilton
New Zealand

Project
**ASHBOURNE
RESIDENTIAL
FOR
MATAMATA
DEVELOPMENTS LTD**

Title
**EXISTING
TOPOGRAPHICAL
PLAN SHEET 8 OF 10**

Project no.	289001
Scale	1:1000 @ A3
Cad file	C050-TOPO.DWG
Drawing no.	C050-8
Rev	A

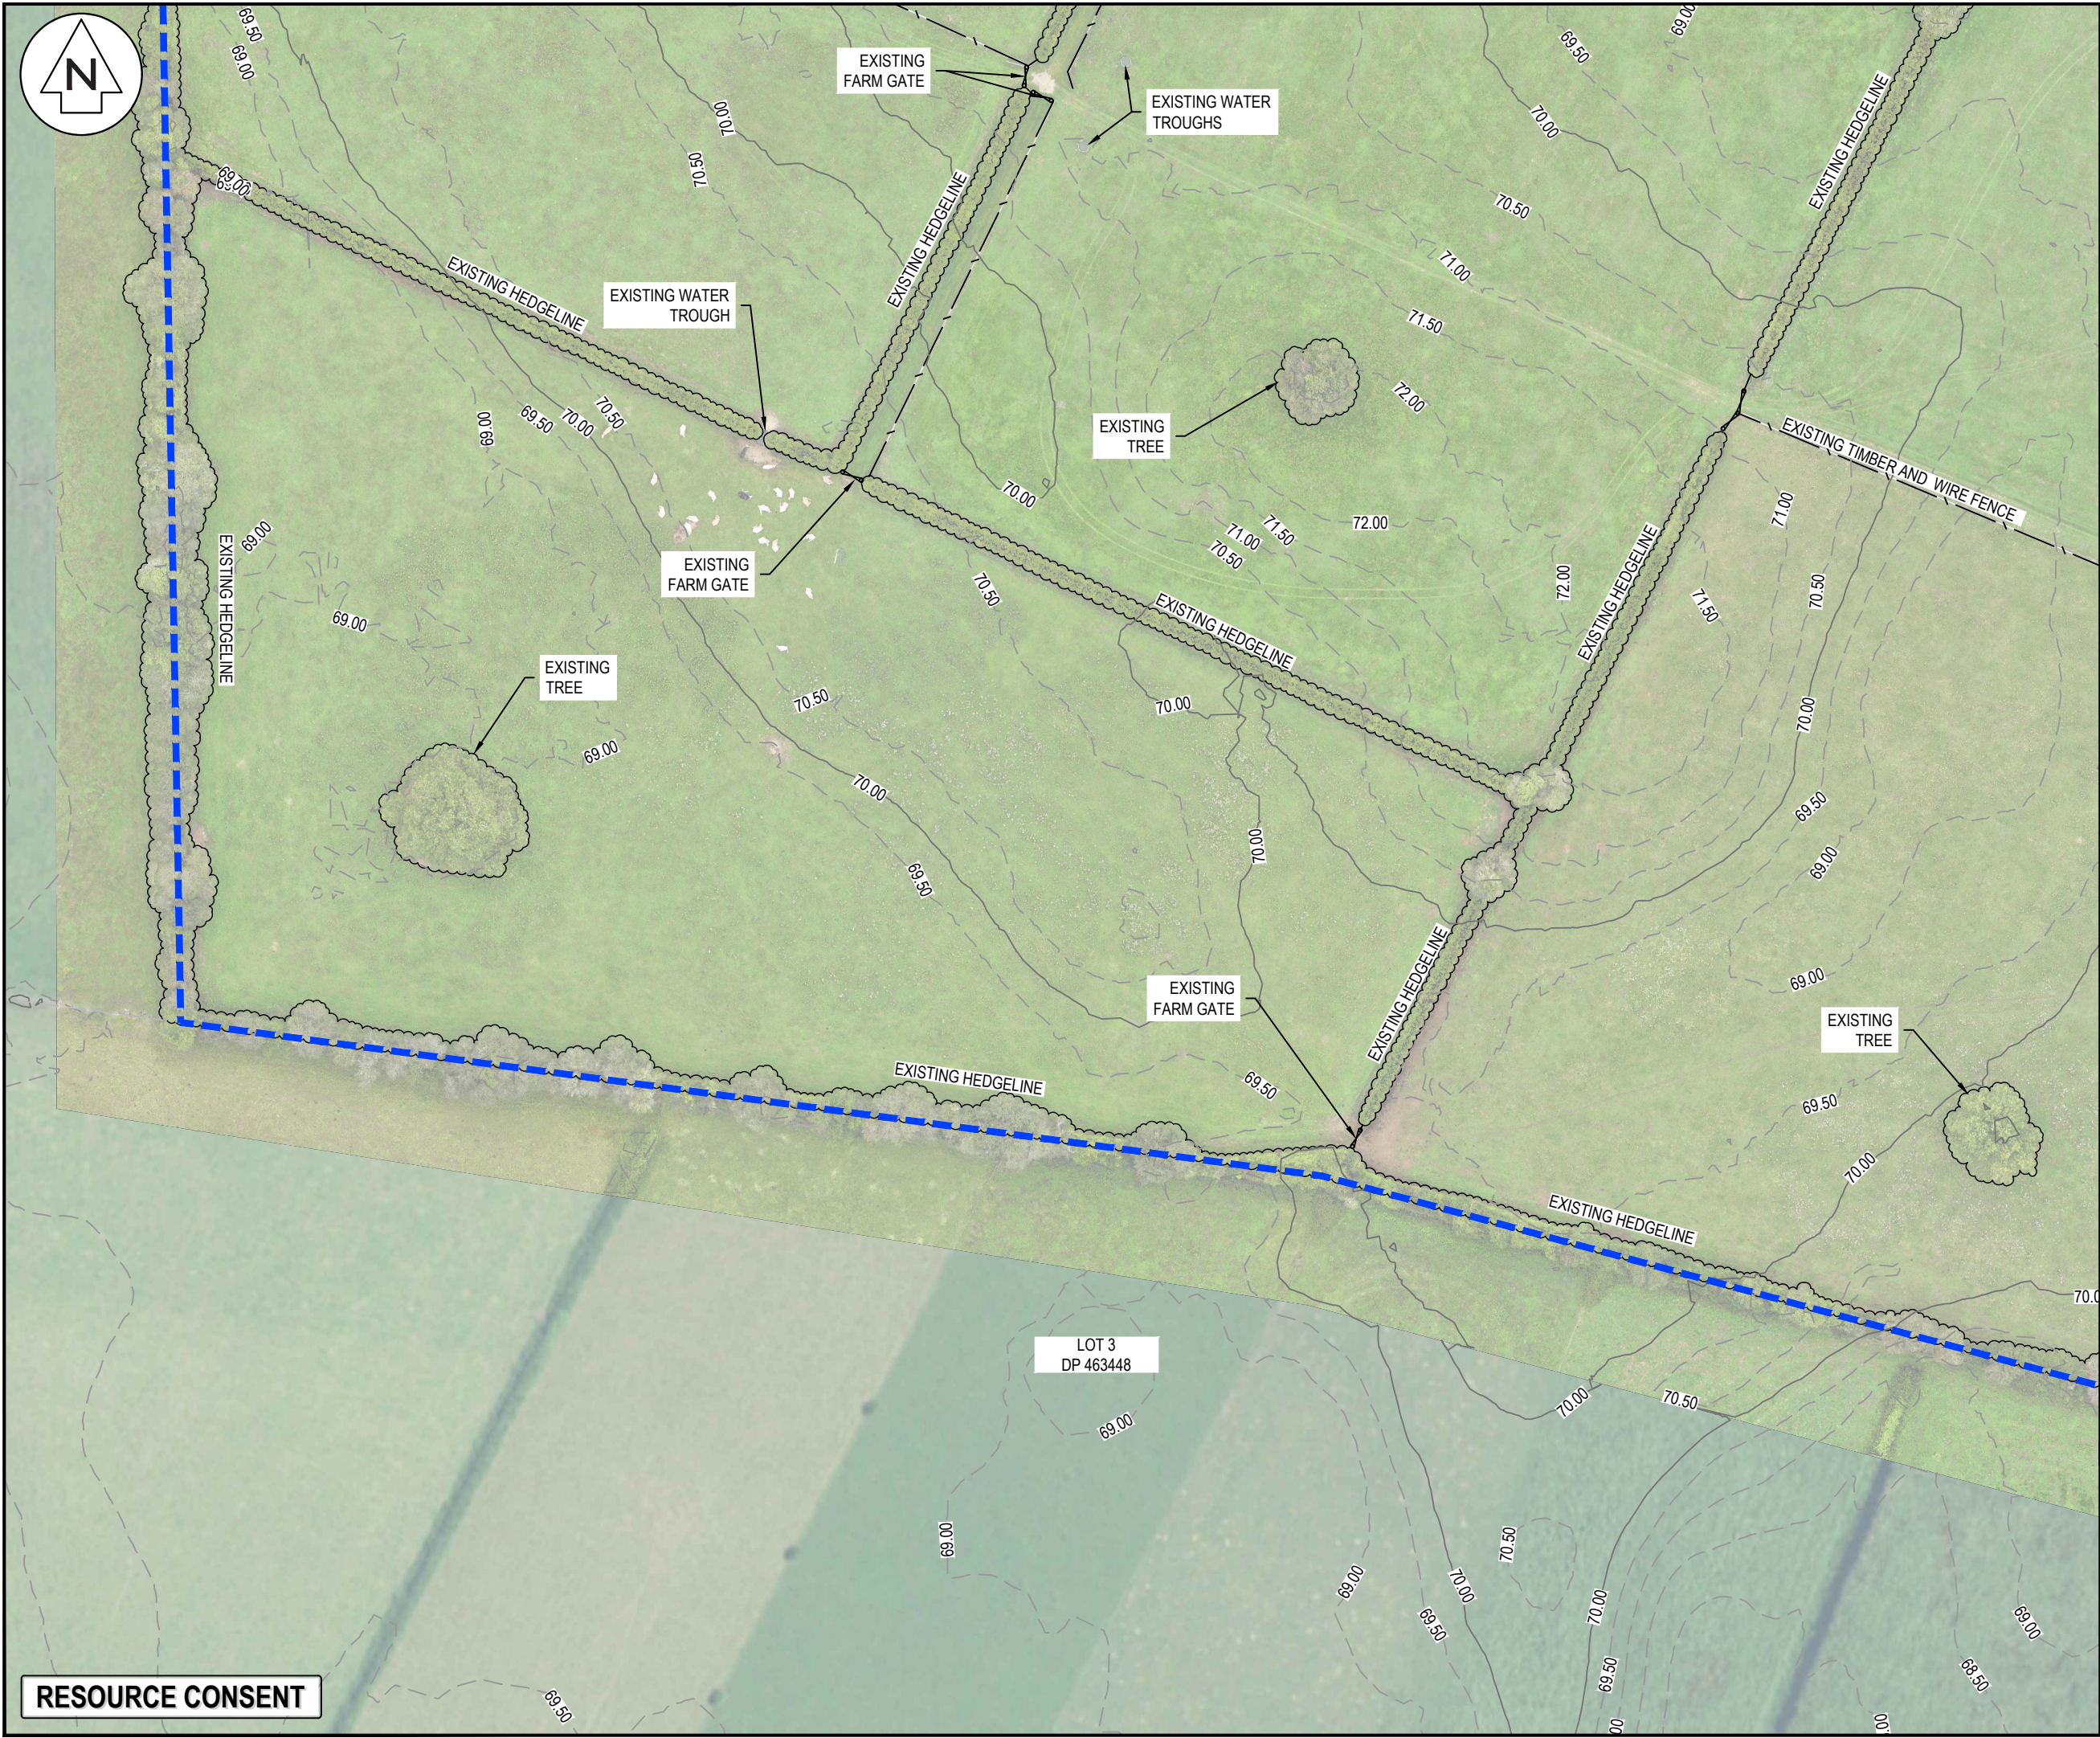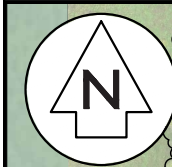

- NOTES
1. ALL WORKS TO BE IN ACCORDANCE WITH THE REGIONAL INFRASTRUCTURE TECHNICAL SPECIFICATIONS 2018 AND SUBSEQUENT UPDATES.
 2. CO-ORDINATES IN TERMS OF NZ GEODETIC DATUM MT EDEN 2000.
 3. LEVELS IN TERMS OF THE NEW ZEALAND VERTICAL DATUM 2016.
 4. BENCHMARK: IT 1 DPS 29877 RL: 65.51.
 5. BOUNDARIES ARE SUBJECT TO FINAL SURVEY.
 6. THE EXISTING CONTOURS ARE AT 0.5M CONTOUR INTERVALS.
 7. EXISTING SERVICES SHOWN ARE FROM BAUDIG AND ARE INDICATIVE ONLY. CONTRACTOR TO LOCATE THE EXISTING SERVICES PRIOR TO CONSTRUCTION.

LEGEND	
	EX BDY
	SITE BDY
	EX VEGETATION
	EX EASEMENT
	RT
	RT
	EX TITLE BDY
	EX MAJOR CONTOUR
	EX MINOR CONTOUR
	EX WASTEWATER
	EX STORMWATER
	EX WATER MAIN
	EX FIBRE
	EX POWER
	EX OVERHEAD POWER
	EX TELECOM
	EX WATERCOURSE
	EX FENCE
	EX FARM GATE
	EX BUILDING

A	FAST TRACK APP	TCH	04/2025
Rev	Description	By	Date
Survey	MAVEN	03/2024	
Design			
Drawn	TCH	11/2024	
Checked	DJM	11/2024	




Maven Waikato
07 242 0601
info@maven.co.nz
www.maven.co.nz
Level 1 286 Victoria Street, Hamilton
New Zealand

Project
**ASHBOURNE
RESIDENTIAL
FOR
MATAMATA
DEVELOPMENTS LTD**

Title
**EXISTING
TOPOGRAPHICAL
PLAN SHEET 9 OF 10**

Project no.	289001		
Scale	1:1000 @ A3		
Cad file	C050-TOPO.DWG		
Drawing no.	C050-9	Rev	A

RESOURCE CONSENT

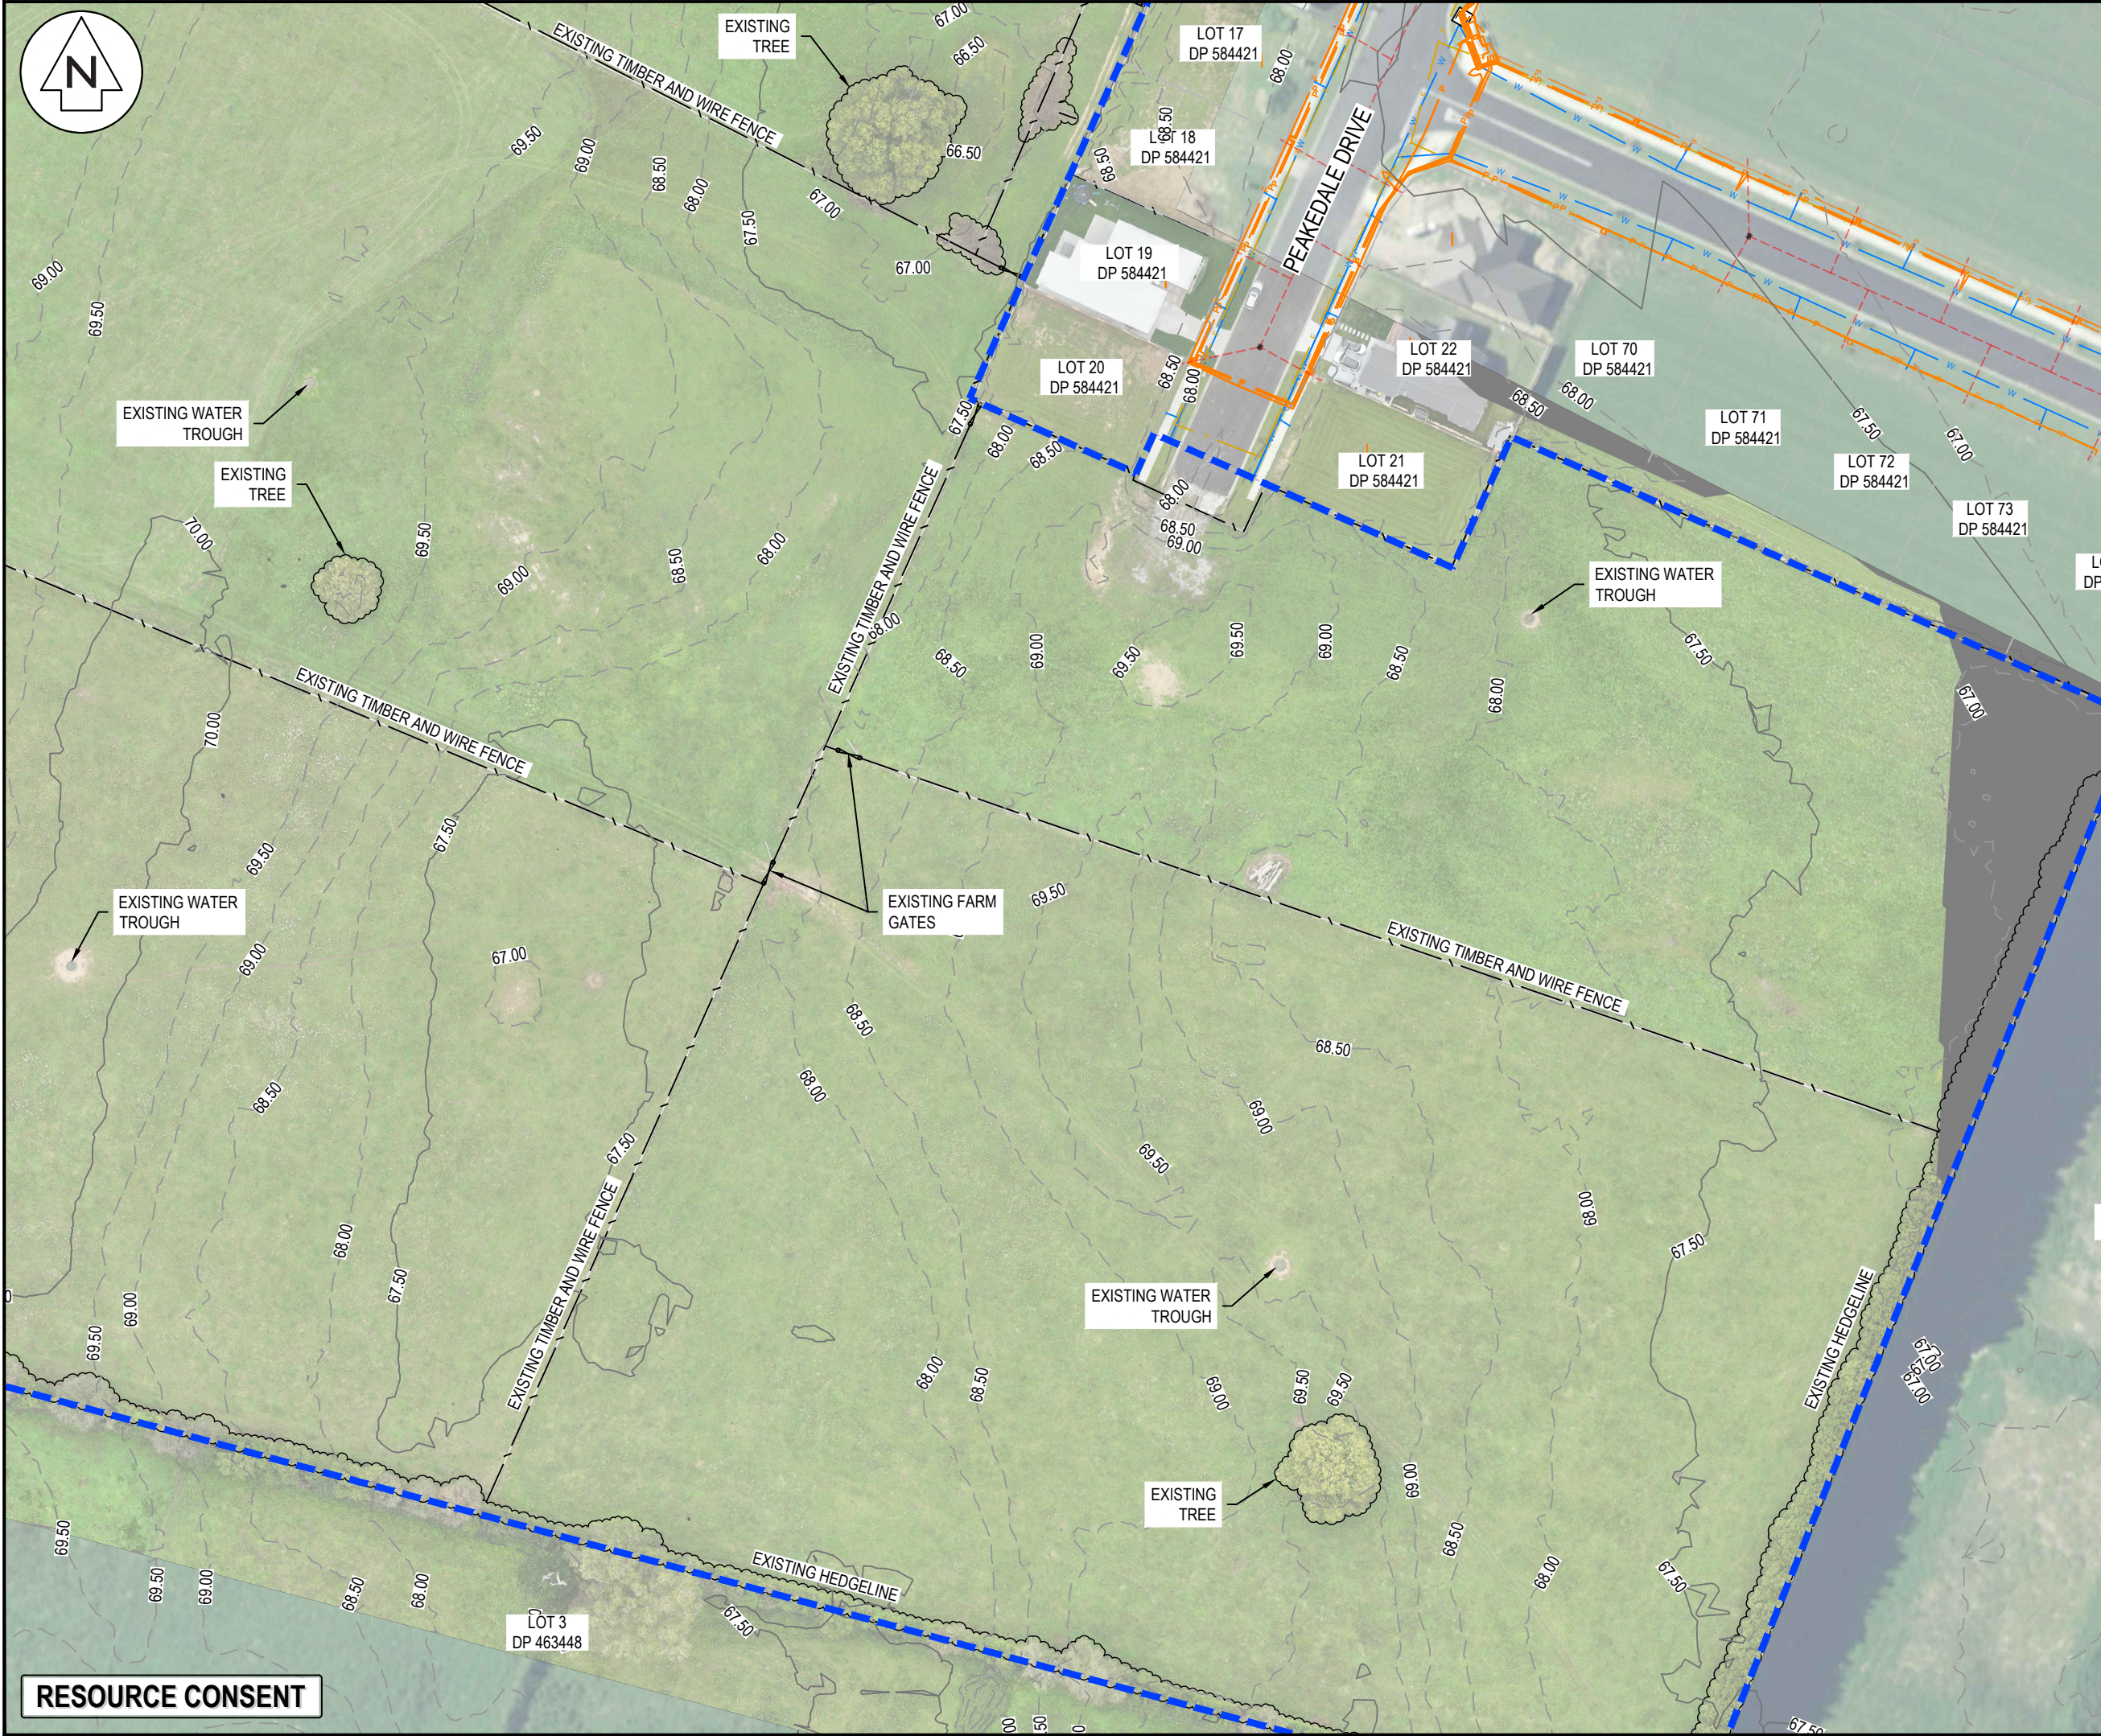

- NOTES
1. ALL WORKS TO BE IN ACCORDANCE WITH THE REGIONAL INFRASTRUCTURE TECHNICAL SPECIFICATIONS 2018 AND SUBSEQUENT UPDATES.
 2. CO-ORDINATES IN TERMS OF NZ GEODETIC DATUM MT EDEN 2000.
 3. LEVELS IN TERMS OF THE NEW ZEALAND VERTICAL DATUM 2016.
 4. BENCHMARK: IT 1 DPS 29877 RL: 65.51.
 5. BOUNDARIES ARE SUBJECT TO FINAL SURVEY.
 6. THE EXISTING CONTOURS ARE AT 0.5M CONTOUR INTERVALS.
 7. EXISTING SERVICES SHOWN ARE FROM BAUDIG AND ARE INDICATIVE ONLY. CONTRACTOR TO LOCATE THE EXISTING SERVICES PRIOR TO CONSTRUCTION.

LEGEND	
	EX BDY
	SITE BDY
	EX VEGETATION
	EX EASEMENT
	EX TITLE BDY
	EX MAJOR CONTOUR
	EX MINOR CONTOUR
	EX WASTEWATER
	EX STORMWATER
	EX WATER MAIN
	EX FIBRE
	EX POWER
	EX OVERHEAD POWER
	EX TELECOM
	EX WATERCOURSE
	EX FENCE
	EX FARM GATE
	EX BUILDING

A	FAST TRACK APP	TCH	04/2025
Rev	Description	By	Date
		By	Date
Survey	MAVEN		03/2024
Design			
Drawn	TCH		11/2024
Checked	DJM		11/2024



Maven Waikato
07 242 0601
info@maven.co.nz
www.maven.co.nz
Level 1 286 Victoria Street, Hamilton
New Zealand

Project
**ASHBOURNE
RESIDENTIAL
FOR
MATAMATA
DEVELOPMENTS LTD**

Title
**EXISTING
TOPOGRAPHICAL
PLAN SHEET 10 OF 10**

Project no.	289001		
Scale	1:1000 @ A3		
Cad file	C050-TOPO.DWG		
Drawing no.	C050-10	Rev	A

RESOURCE CONSENT