


AQUATIC CENTRE & LIBRARY PLAZA

AREA PLAN

KEY

- 1 BUILDING ENTRIES
 - 2 PAVED PLAZA - FLEXIBLE OPEN SPACE FOR COMMUNITY USE
 - 3 RAISED GARDEN BED WITH SEATING AMENITY
 - 4 RAMPS
-  TOTAL OPEN SPACE: APPROX. 1,650M² (INCLUDING GARDEN AMENITY)

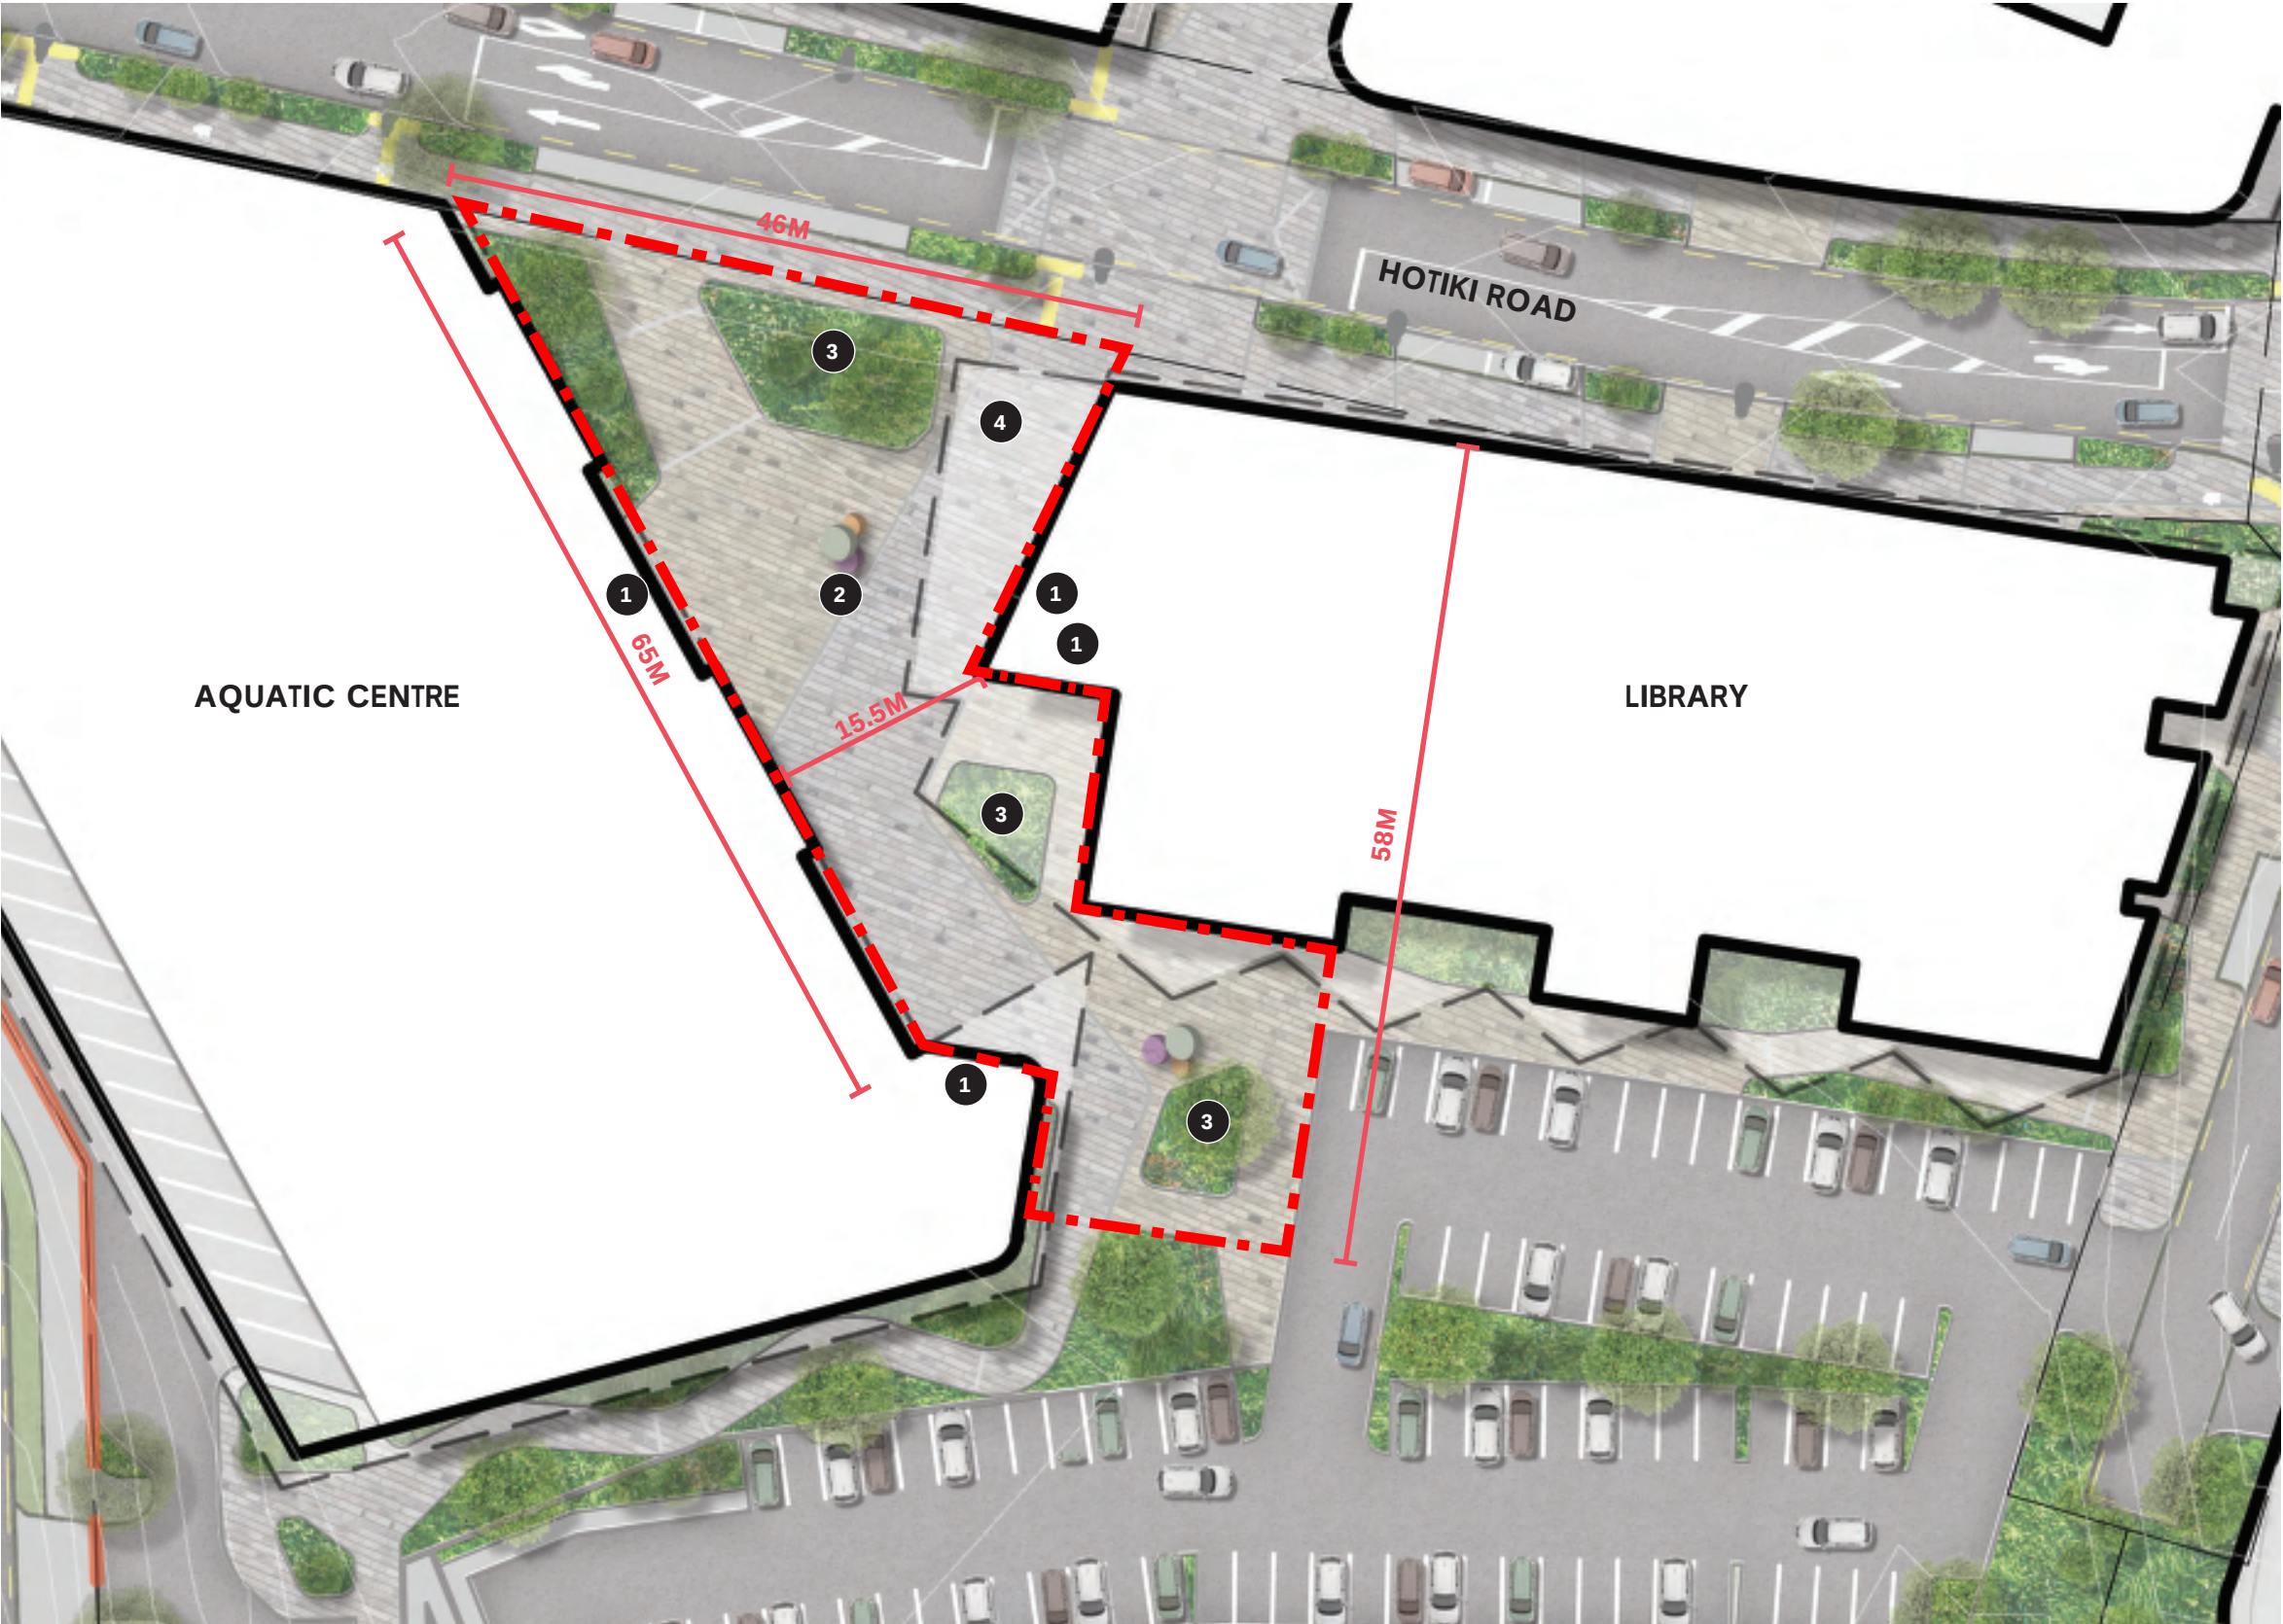

0 15m
1:500 @ A3 1:250 @ A1

