


100mm


SCALE FOR VALIDATING SIZE OF A3 PLOT ONLY

0


C:\12\05\data\107.7.20.14\150000 - Tauriko West_565002 WPV03 Drawing\0011922-29-14-GM-DRW-BBO-1300.dwg 29/7/2026 12:06 pm erichardson Plotted: 29 Jul 2026 12:06 pm

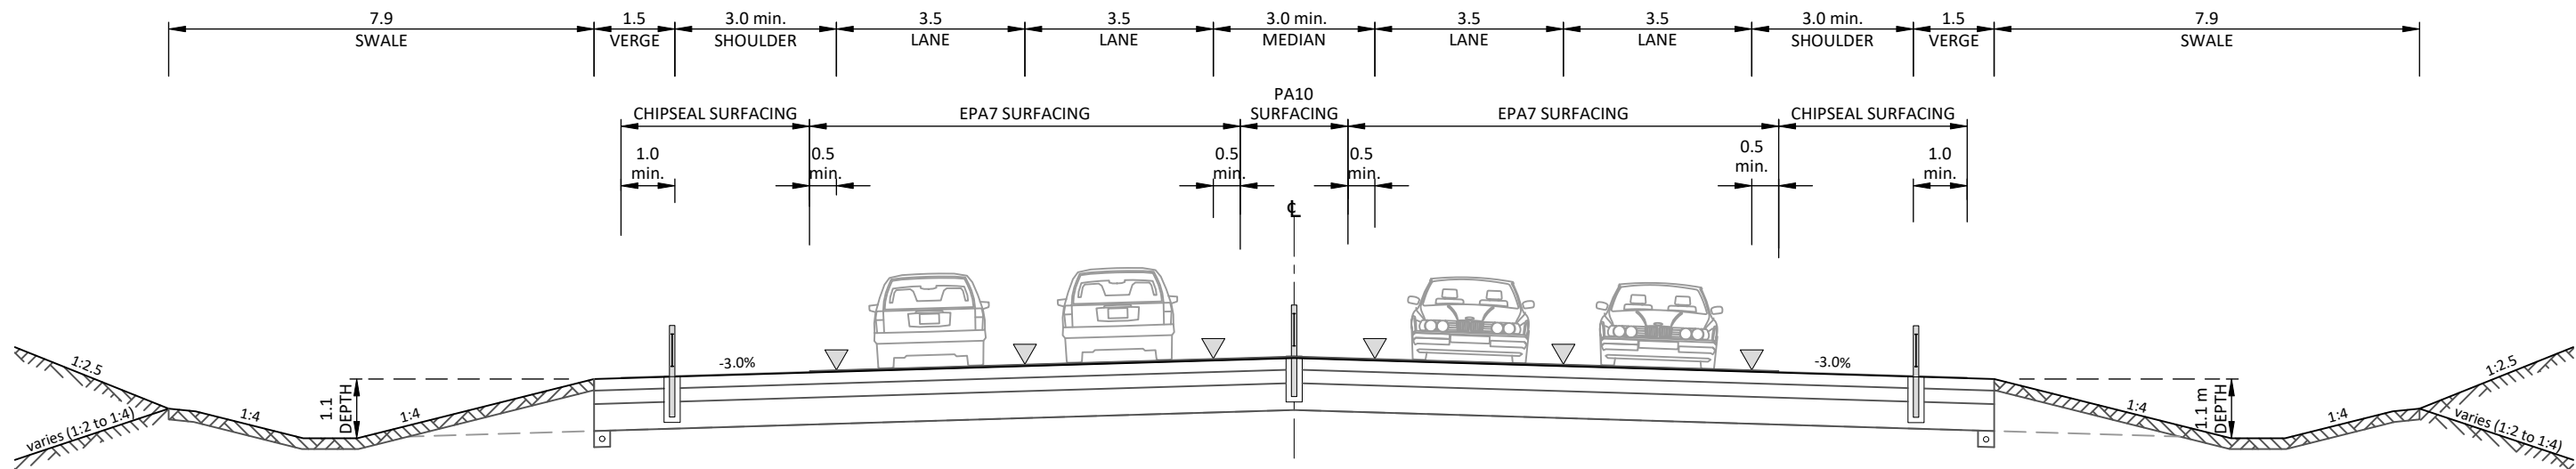

RS100 (SH29) - TYPICAL CROSS SECTION

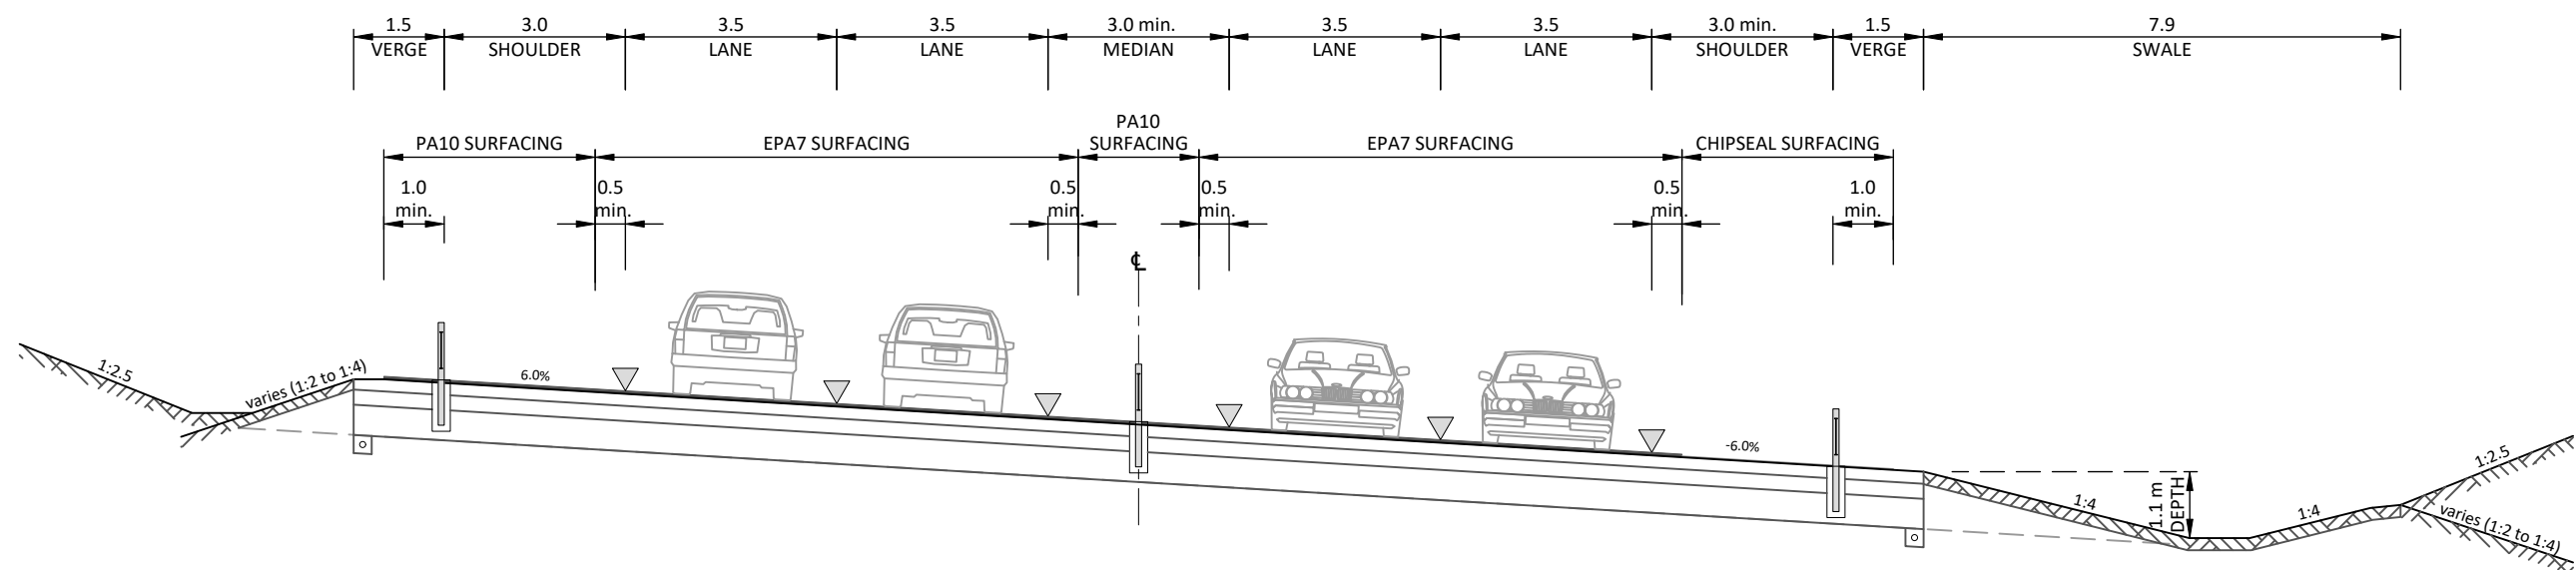

RS100 (SH29) - TYPICAL SUPER ELEVATION CROSS SECTION

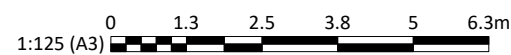

REV	DATE	DESCRIPTION	BY	DES	CHK	APPR
P3	29.07.2026	INDICATIVE DESIGN	ER	LV	KD	JG
P2	27.02.2026	PRELIMINARY CONSENT LEVEL DESIGN	ER	LV	BH	JG
P1	19.12.2025	DRAFT PRELIMINARY CONSENT LEVEL DESIGN	ER	LV	BH	JG

APPROVAL:	
NAME:	J GIBBONS
SIGNATURE:	JG
DATE:	29.07.2026

NOTE: THIS DRAWING IS NOT APPROVED UNLESS ALL FIELDS ARE SIGNED.



PROJECT: TAURIKO WEST - TUPENGA

DRAWING: STATE HIGHWAY 29 (RS100)
TYPICAL CROSS SECTIONS
SHEET 1

DRAWING ISSUED FOR:	NOT APPROVED FOR CONSTRUCTION
HORIZONTAL DATUM:	NZTM2000
VERTICAL DATUM:	NZVD16
DRAWING NUMBER:	11922-29-14-GM-DRW-BBO-1301
REVISION:	P3


©copyright

100mm

SCALE FOR VALIDATING SIZE OF A3 PLOT ONLY

0

C:\12\45\data\10.7.20.14\150000 - Tauriko West_565002 WIP\03 Drawing\001 1922-29-14-GM-DRW-BBO-1300.dwg 29/7/2026 12:06 pm erichardson Plotted: 29 Jul 2026 12:06 pm

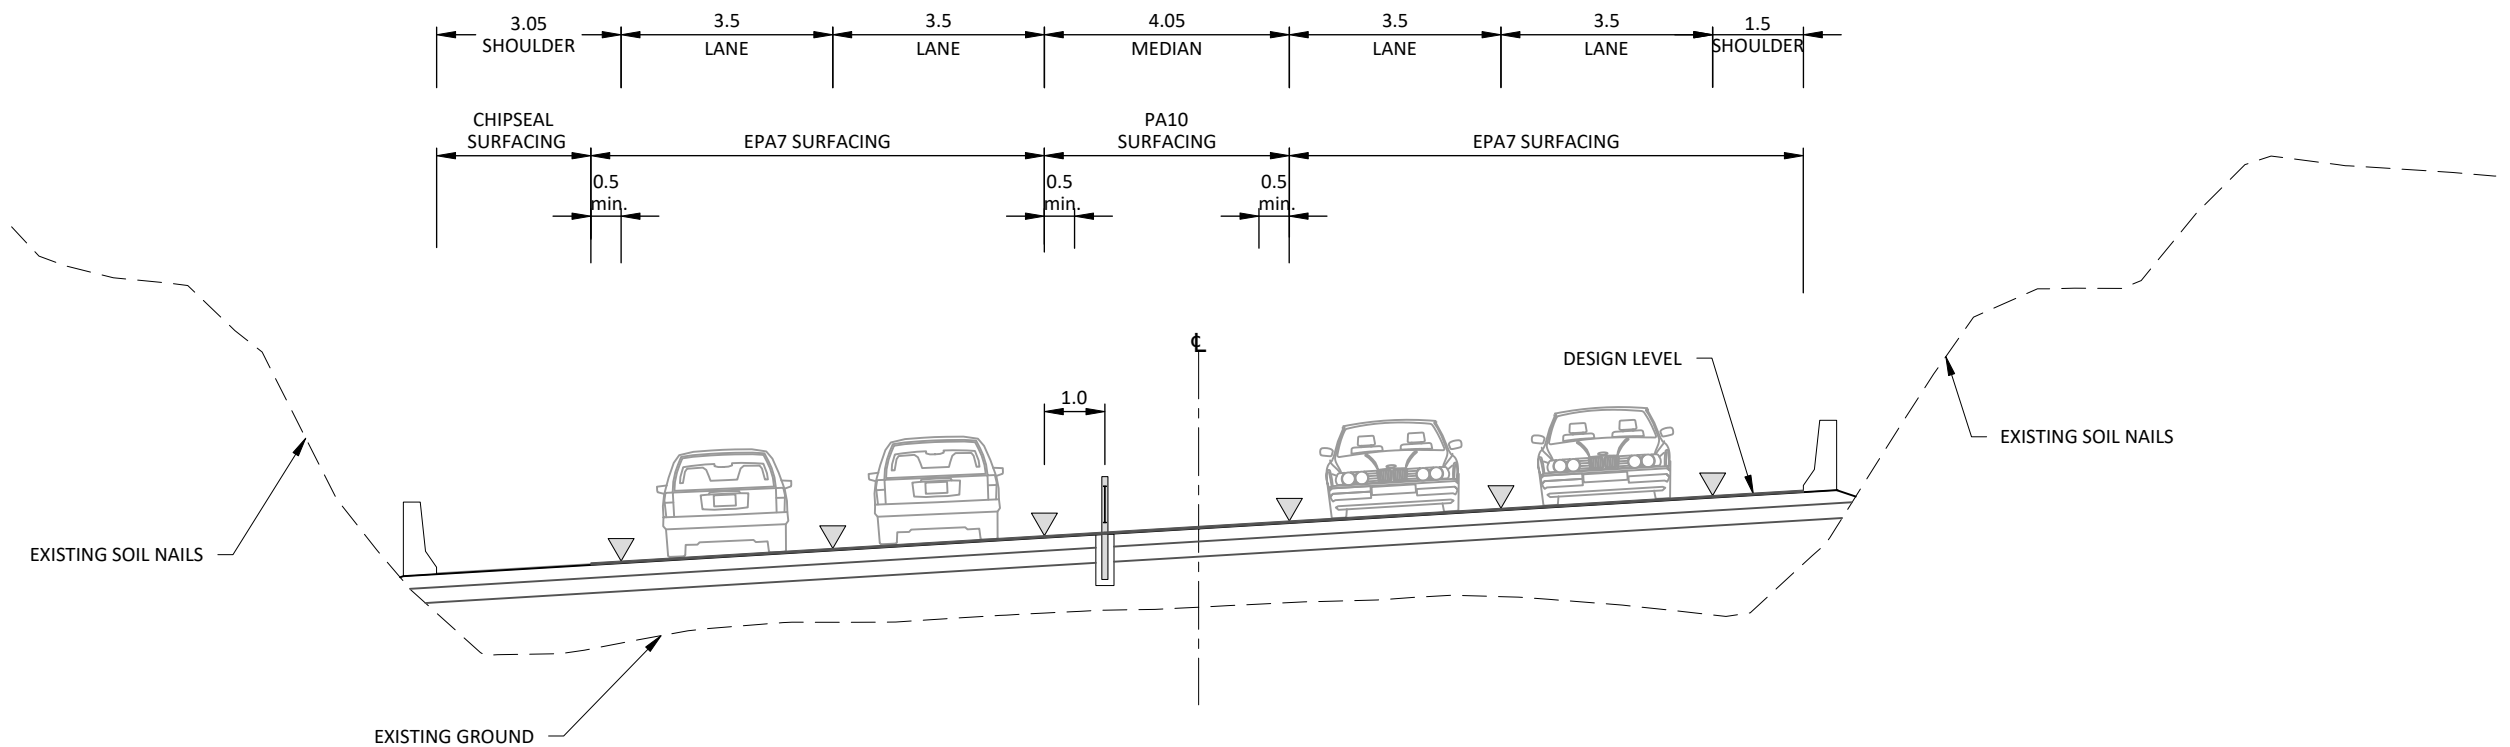

C 1213 RS100 (SH29) - TYPICAL CROSS SECTION AT PUKETOROMIRO PA

1:125 (A3) 0 1.3 2.5 3.8 5 6.3m

DRAWING ISSUE									
P3	29.07.2026	INDICATIVE DESIGN	ER	LV	KD	JG			
P2	27.02.2026	PRELIMINARY CONSENT LEVEL DESIGN	ER	LV	BH	JG			
P1	19.12.2025	DRAFT PRELIMINARY CONSENT LEVEL DESIGN	SC	LV	BH	JG			
REV	DATE	DESCRIPTION	BY	DES	CHK	APPR			

APPROVAL:	
J GIBBONS	JG
NAME:	SIGNATURE:
29.07.2026	
DATE:	

NOTE: THIS DRAWING IS NOT APPROVED
UNLESS ALL FIELDS ARE SIGNED.



CLIENT:

PROJECT:
TAURIKO WEST - TUPENGA

DRAWING:
STATE HIGHWAY 29 (RS100)
TYPICAL CROSS SECTIONS
SHEET 2

DRAWING ISSUED FOR:		NOT APPROVED FOR CONSTRUCTION	
SHARED			
HORIZONTAL DATUM	NZTM2000	SCALE (A3)	
VERTICAL DATUM	NZVD16	1:125	
DRAWING NUMBER:		REVISION:	
11922-29-14-GM-DRW-BBO-1302		P3	


©copyright

100mm


SCALE FOR VALIDATING SIZE OF A3 PLOT ONLY

0

C:\12\45\data\10.7.20.14\150000 - Tauriko West_565002 WIP\03 Drawing\001 1922-29-14-GM-DRW-BBO-1300.dwg 29/7/2026 12:06 pm erichardson Plotted: 29 Jul 2026 12:06 pm

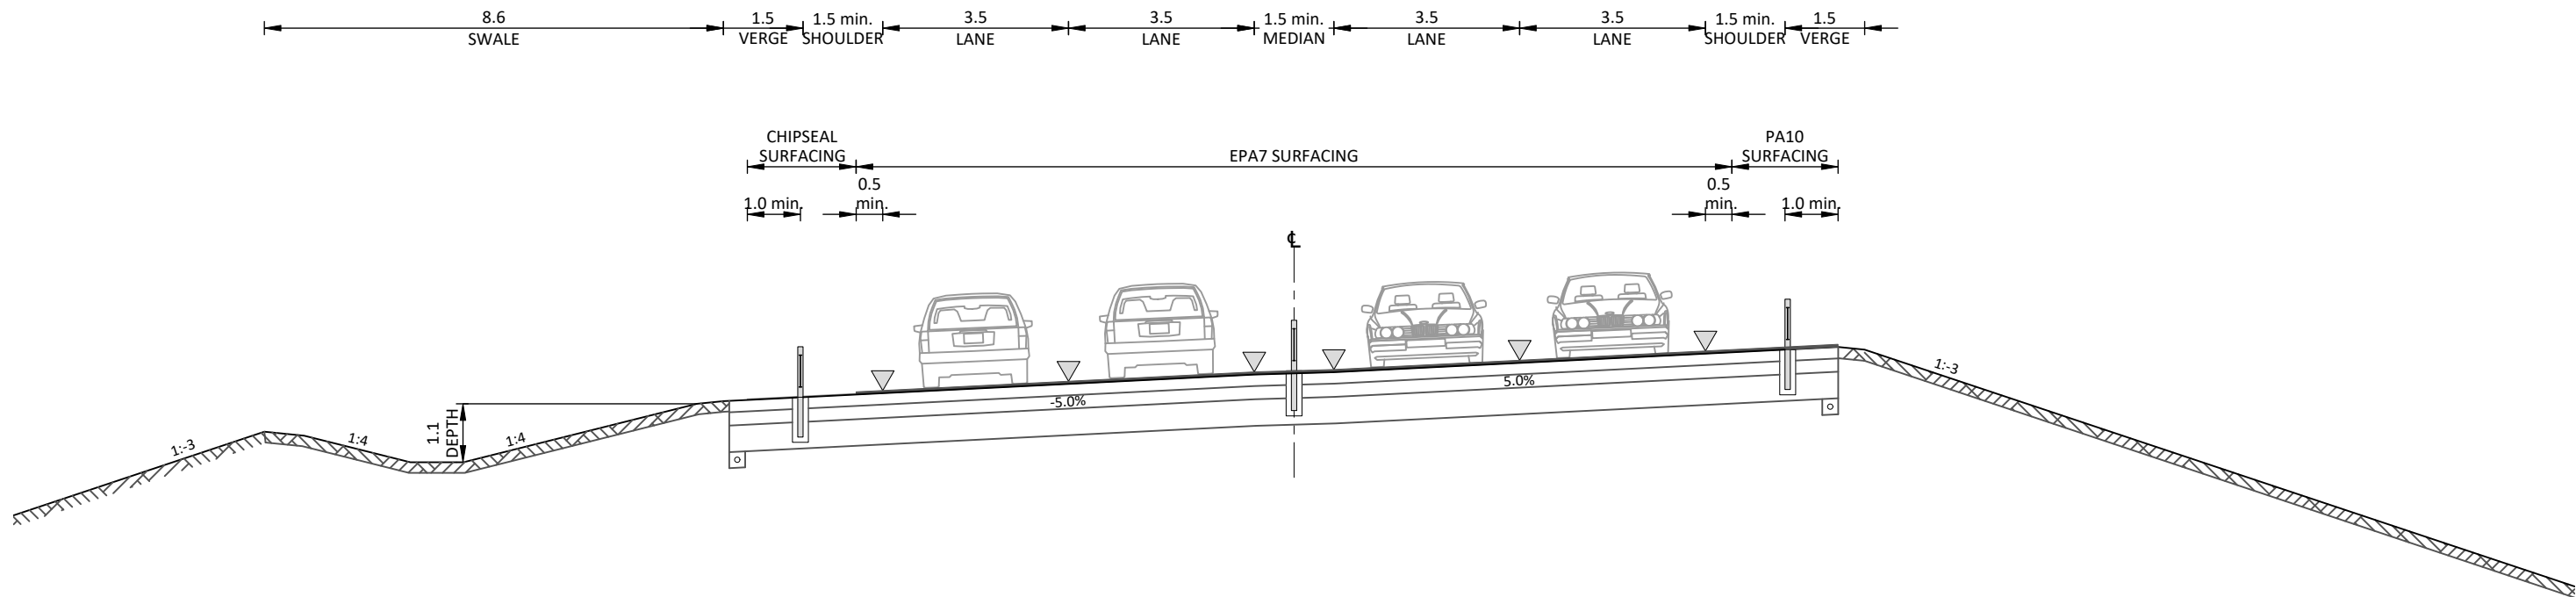

RS500 (SH29A) - TYPICAL CROSS SECTION

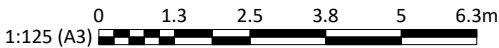

DRAWING ISSUE									
P3	29.07.2026	INDICATIVE DESIGN	ER	LV	KD	JG			
P2	27.02.2026	PRELIMINARY CONSENT LEVEL DESIGN	ER	LV	BH	JG			
P1	19.12.2025	DRAFT PRELIMINARY CONSENT LEVEL DESIGN	SC	LV	BH	JG			
REV	DATE	DESCRIPTION	BY	DES	CHK	APPR			

APPROVAL:	
NAME: J GIBBONS	JG
SIGNATURE: _____	
DATE: 29.07.2026	
NOTE: THIS DRAWING IS NOT APPROVED UNLESS ALL FIELDS ARE SIGNED.	



CLIENT: TAURIKO WEST - TUPENGA

DRAWING: STATE HIGHWAY 29A (RS500)
TYPICAL CROSS SECTIONS
SHEET 3

DRAWING ISSUED FOR: NOT APPROVED FOR CONSTRUCTION SHARED		
HORIZONTAL DATUM	NZTM2000	SCALE (A3)
VERTICAL DATUM	NZVD16	1:125
DRAWING NUMBER:	11922-29-14-GM-DRW-BBO-1303	REVISION: P3