




NOTES:
1. REFER TO DRAWING 0000 FOR NOTES.

- LEGEND:
- STAGE 1A BOUNDARY
 - STAGE 1B BOUNDARY
 - STAGE 2A BOUNDARY
 - STAGE 2B BOUNDARY
 - STAGE 2C BOUNDARY
 - STAGE 2D BOUNDARY
 - EXISTING STREAM
 - 20m RIPARIAN MARGIN
 - EXISTING CONTOURS
 - BUILDING TO BE DEMOLISHED
 - VEGETATION TO BE CLEARED
 - LANDSCAPING TO BE REMOVED (CONCRETE, TILES, DECKING)
 - COVENANT
 - WETLAND
 - NEW WETLAND
 - ARCHAEOLOGICAL SITE

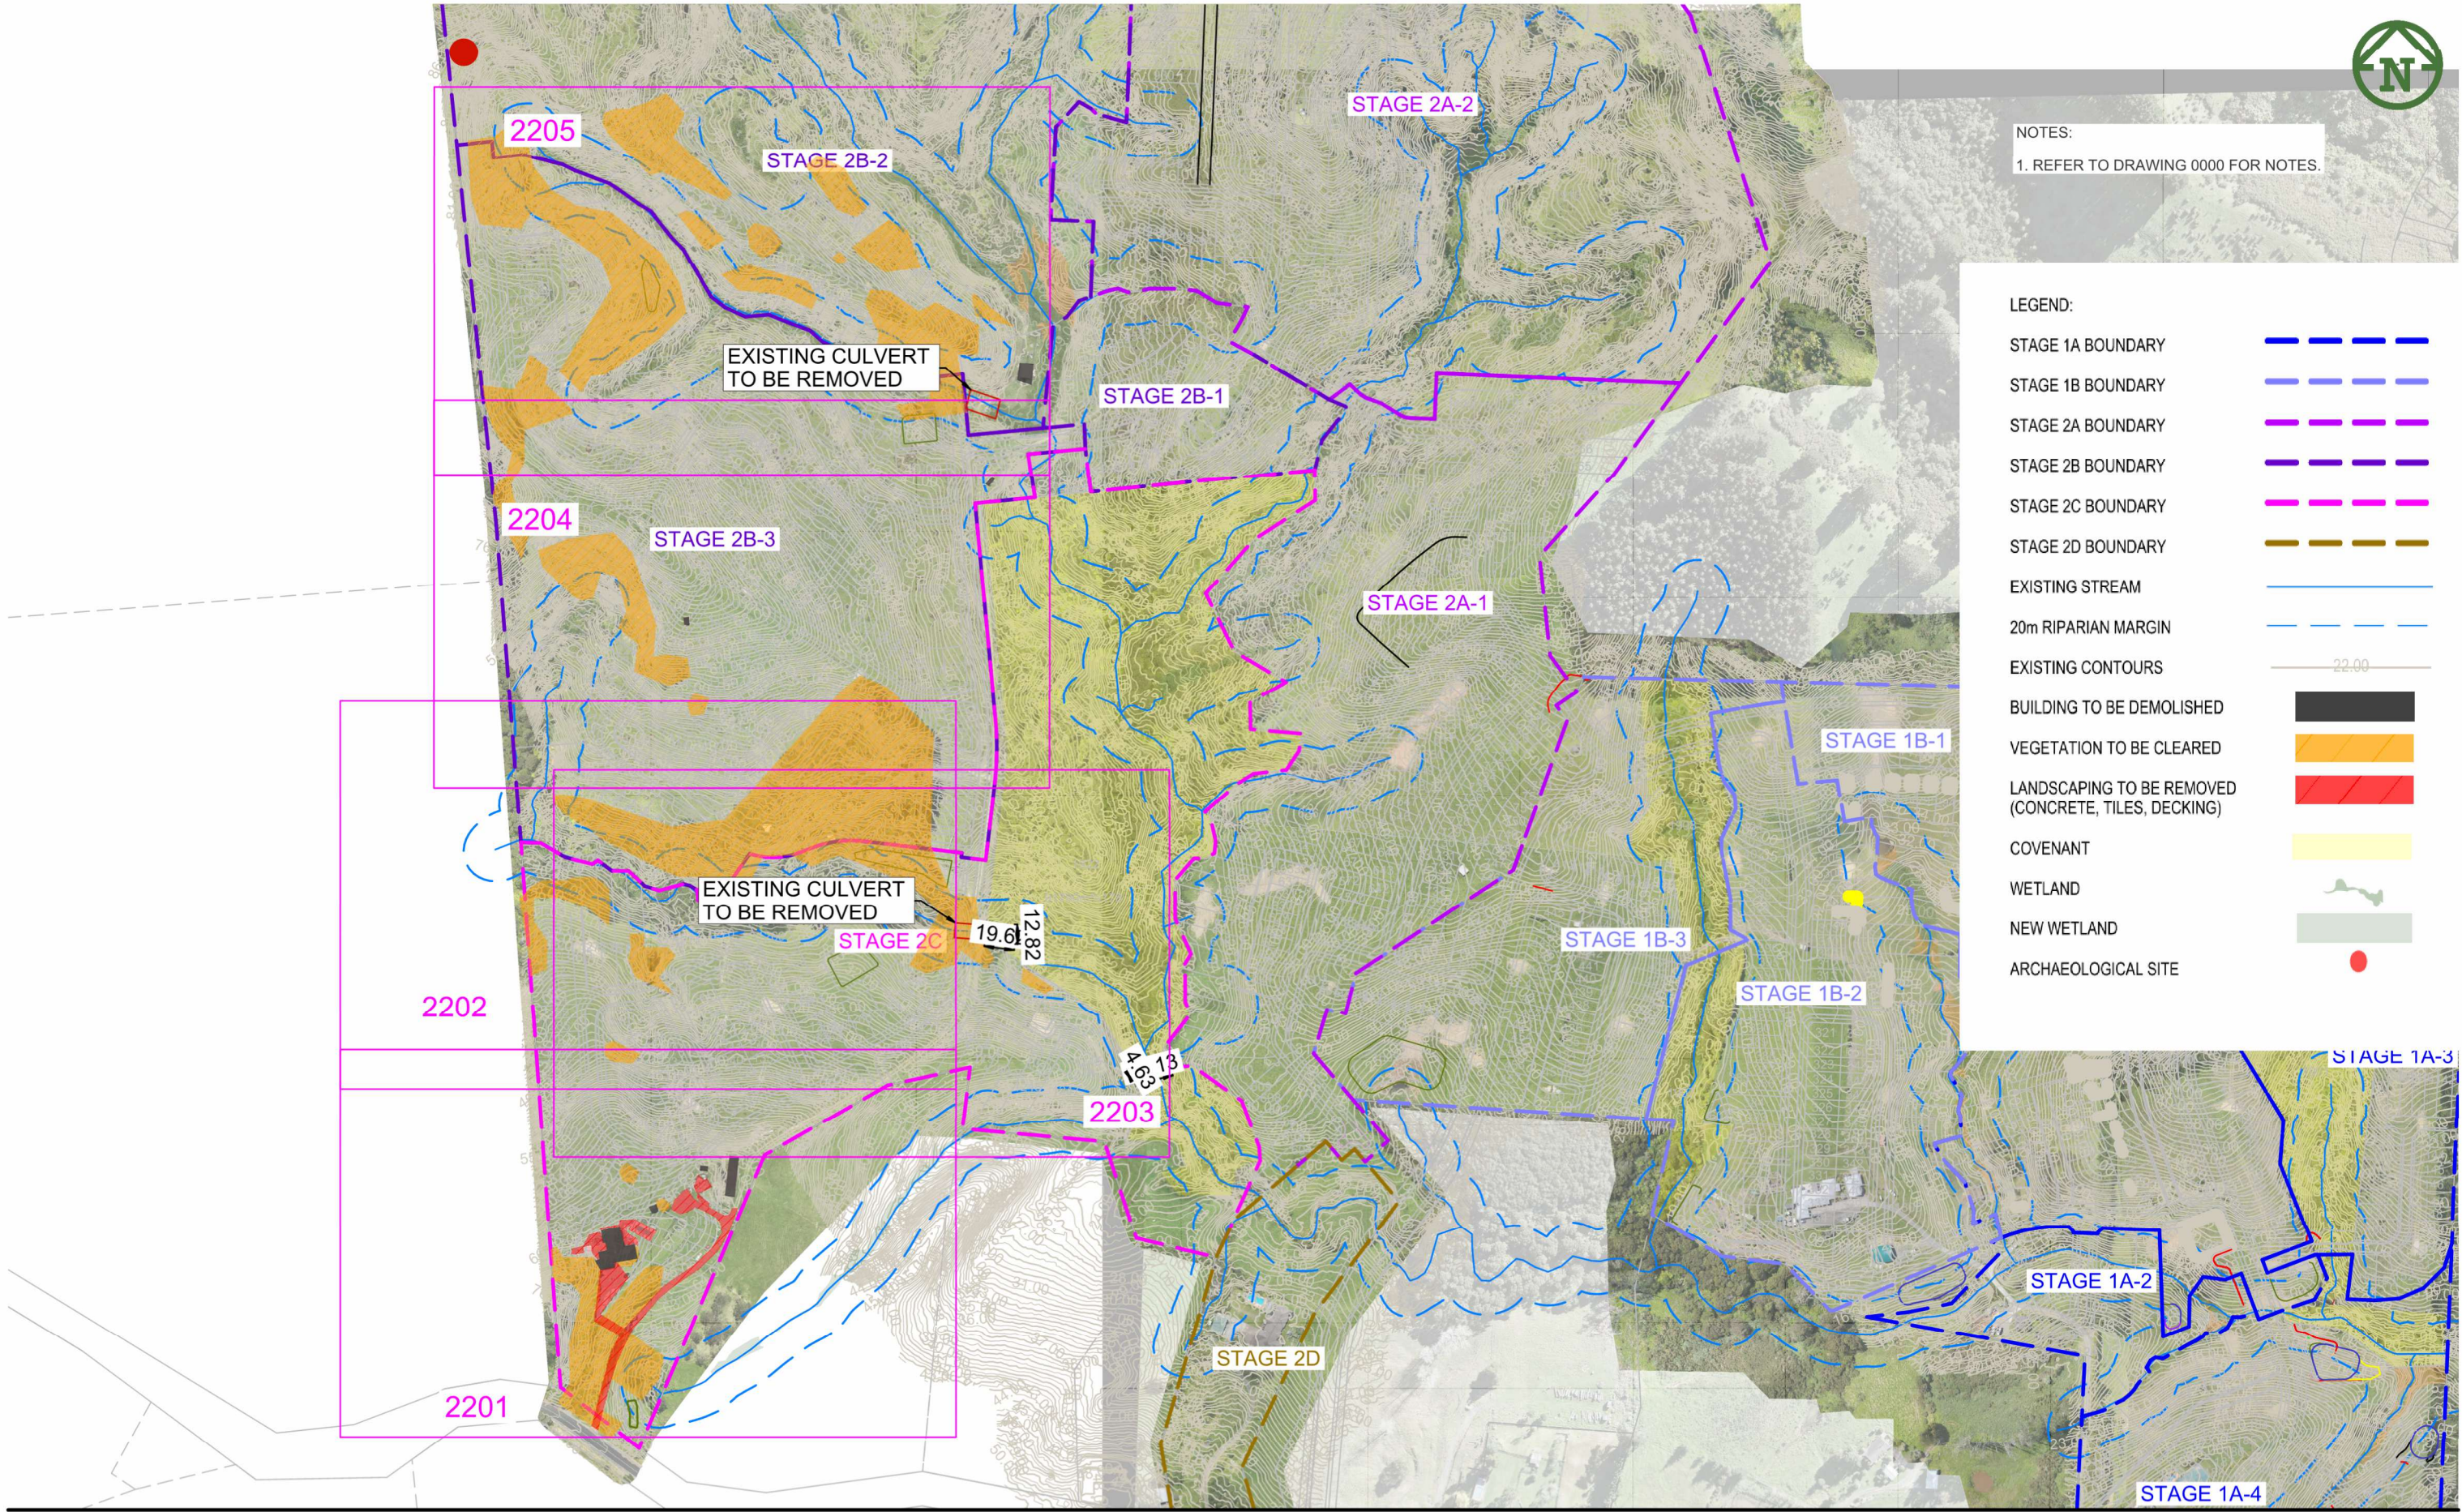

E	UPDATED CLEARING AREA	JK	JK	11/02/2025
D	UPDATED CLEARING AREA	JK	JK	7/02/2024
C	FOR CONSENT	DK	JK	4/02/2025
J	FOR CONSENT	ZW	JK	2/07/2025
A	FIRST ISSUE	NC	JK	

1. REFER TO DRAWING 0000 FOR NOTES.
2. REFER TO DRAWING 2200 FOR LEGEND.




EARTHWORKS
CLEARING PLAN
SHEET 1 OF 5

DO NOT SCALE

DRAWING NO: 3725-2CDE-2201 REV: J

E	UPDATED CLEARING AREA	JK	JK	11/02/2025
D	UPDATED CLEARING AREA	JK	JK	7/02/2024
C	FOR CONSENT	DK	JK	4/02/2025
J	FOR CONSENT	ZW	JK	2/07/2025
A	FIRST ISSUE	NC	JK	

- NOTES:
- 1. REFER TO DRAWING 0000 FOR NOTES.
 - 2. REFER TO DRAWING 2200 FOR LEGEND.

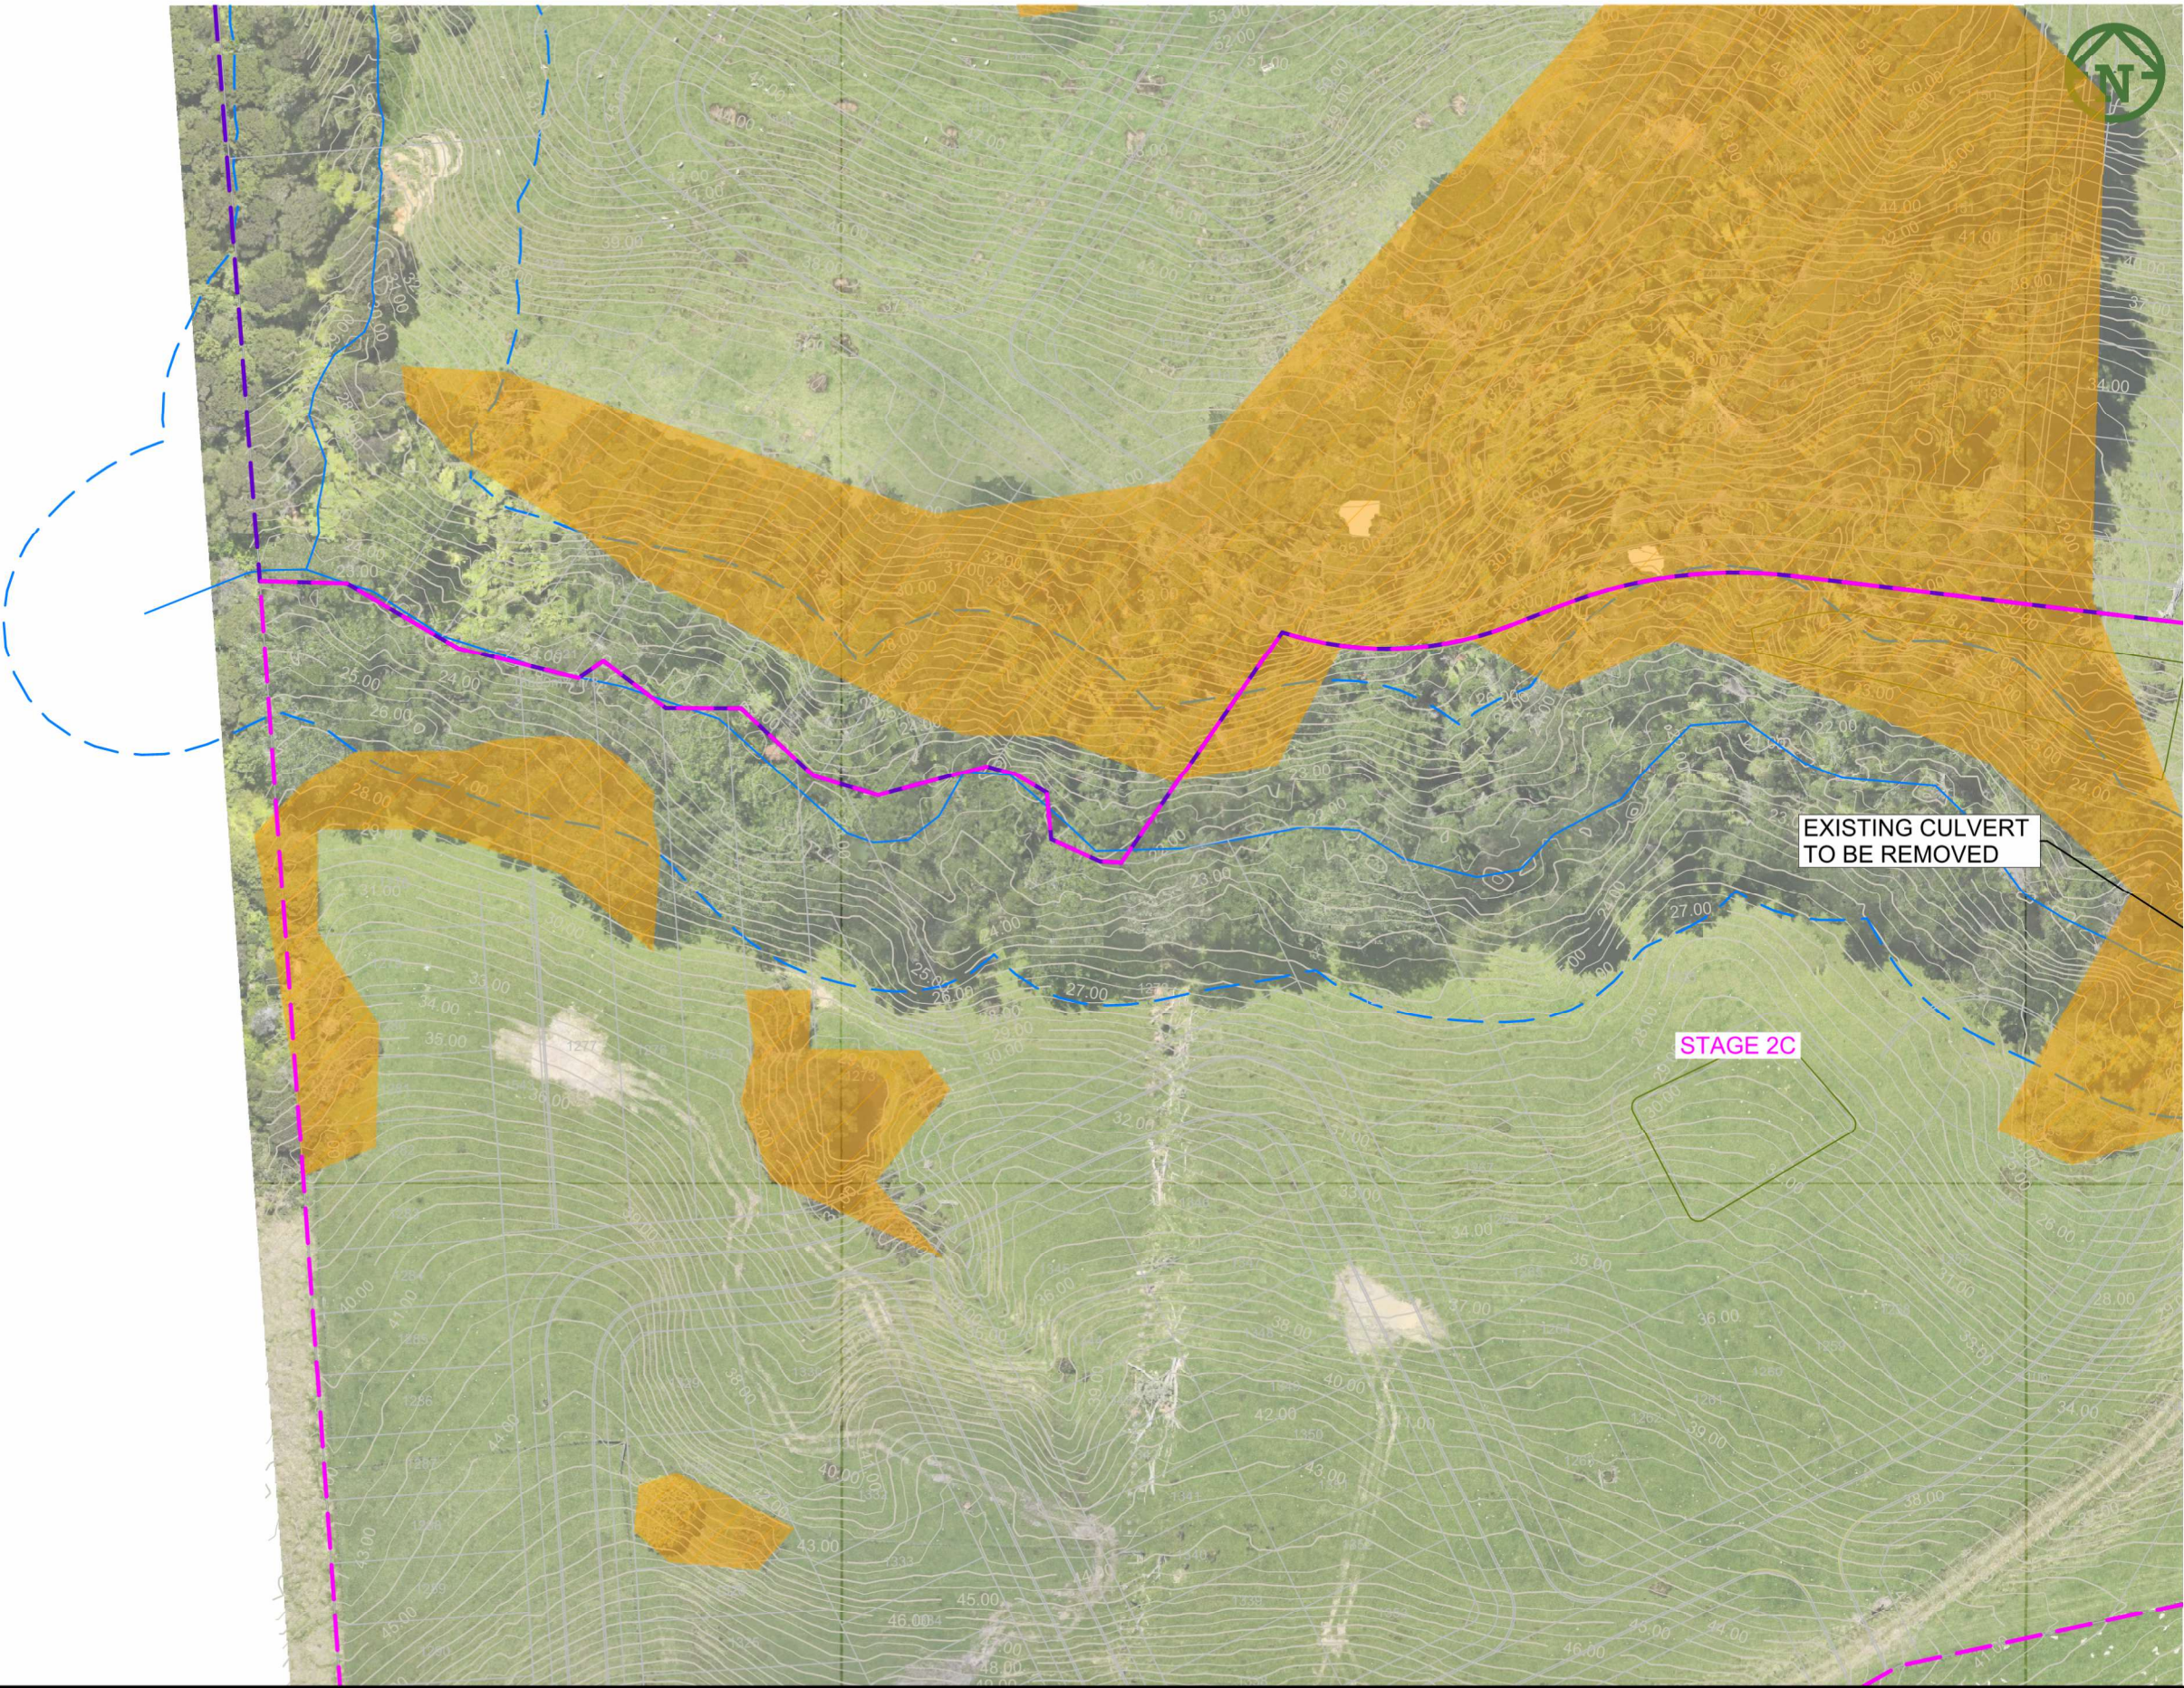

E	UPDATED CLEARING AREA	JK	JK	11/02/2025
D	UPDATED CLEARING AREA	JK	JK	7/02/2024
C	FOR CONSENT	DK	JK	4/02/2025
J	FOR CONSENT	ZW	JK	2/07/2025
A	FIRST ISSUE	NC	JK	



VINEWAY LIMITED


DELMORE
STAGE 2B2, 2B3 & 2C
30 & 32 UPPER OREWA ROAD
OREWA

EARTHWORKS
CLEARING PLAN
SHEET 2 OF 5


RESOURCE CONSENT

SCALE:
1:1000 @ A3

DO NOT SCALE
DRAWING NO: 3725-2CDE-2202
REV: J

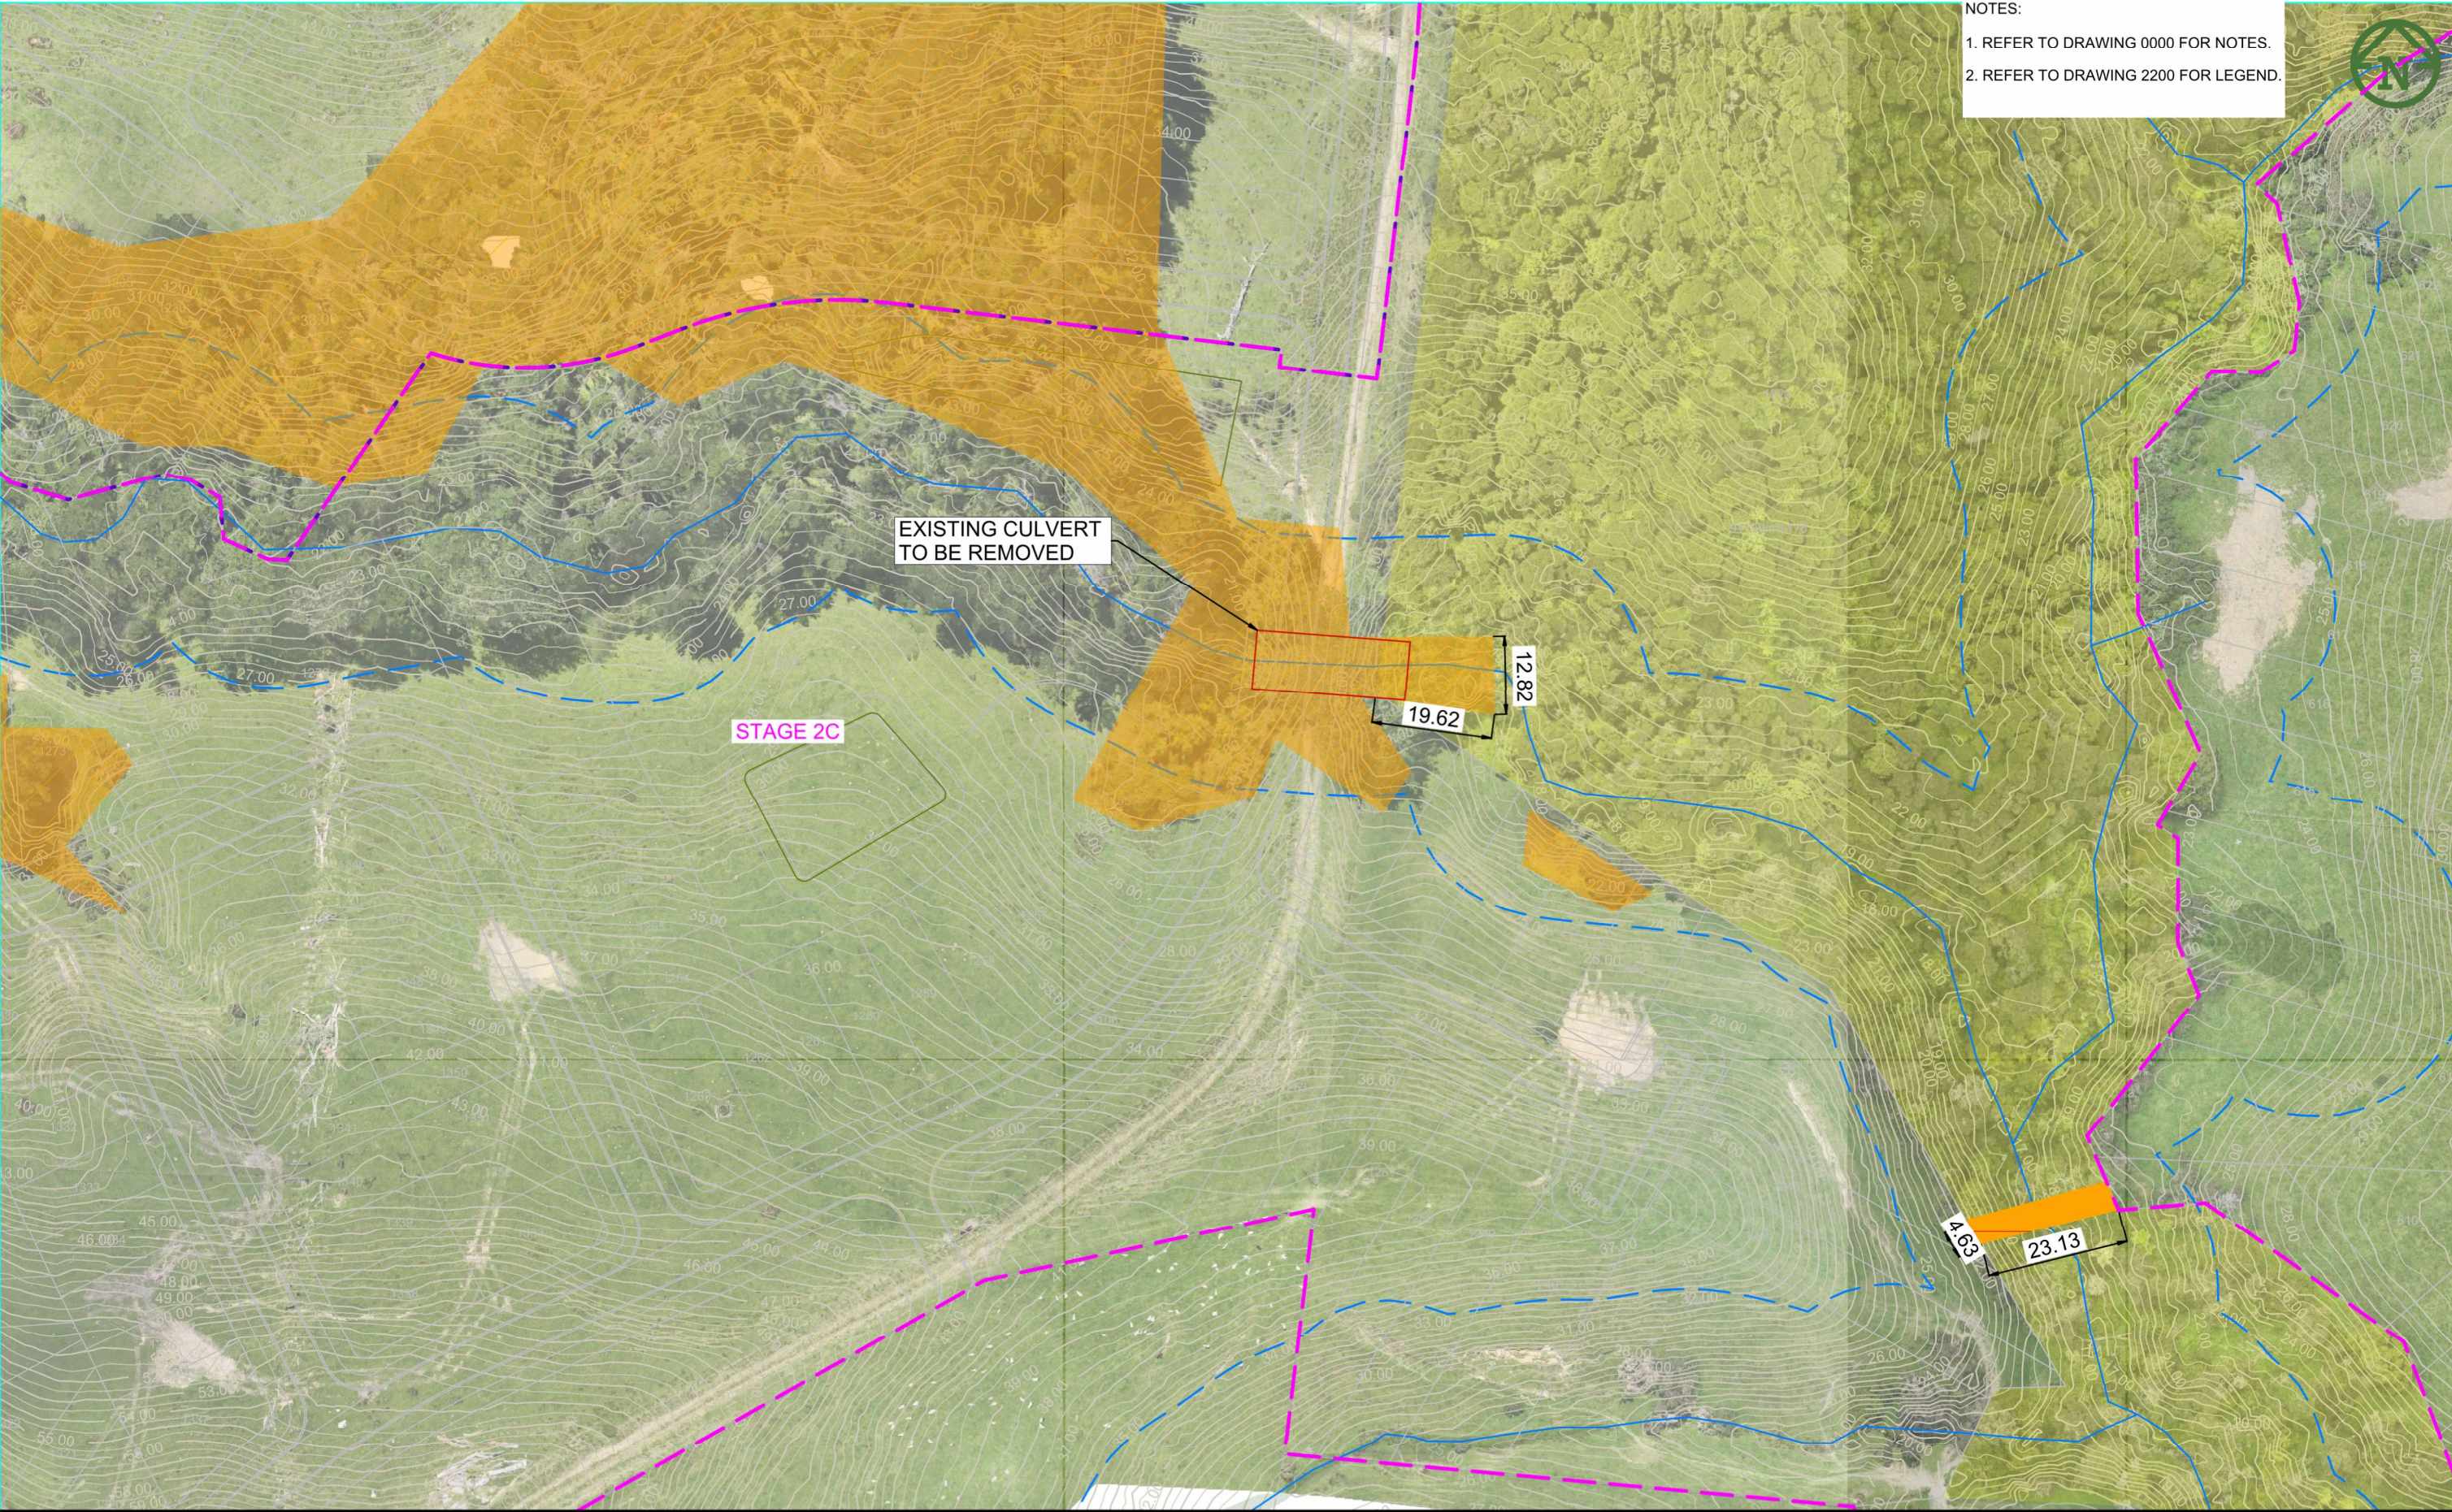

NOTES:
1. REFER TO DRAWING 0000 FOR NOTES.
2. REFER TO DRAWING 2200 FOR LEGEND.

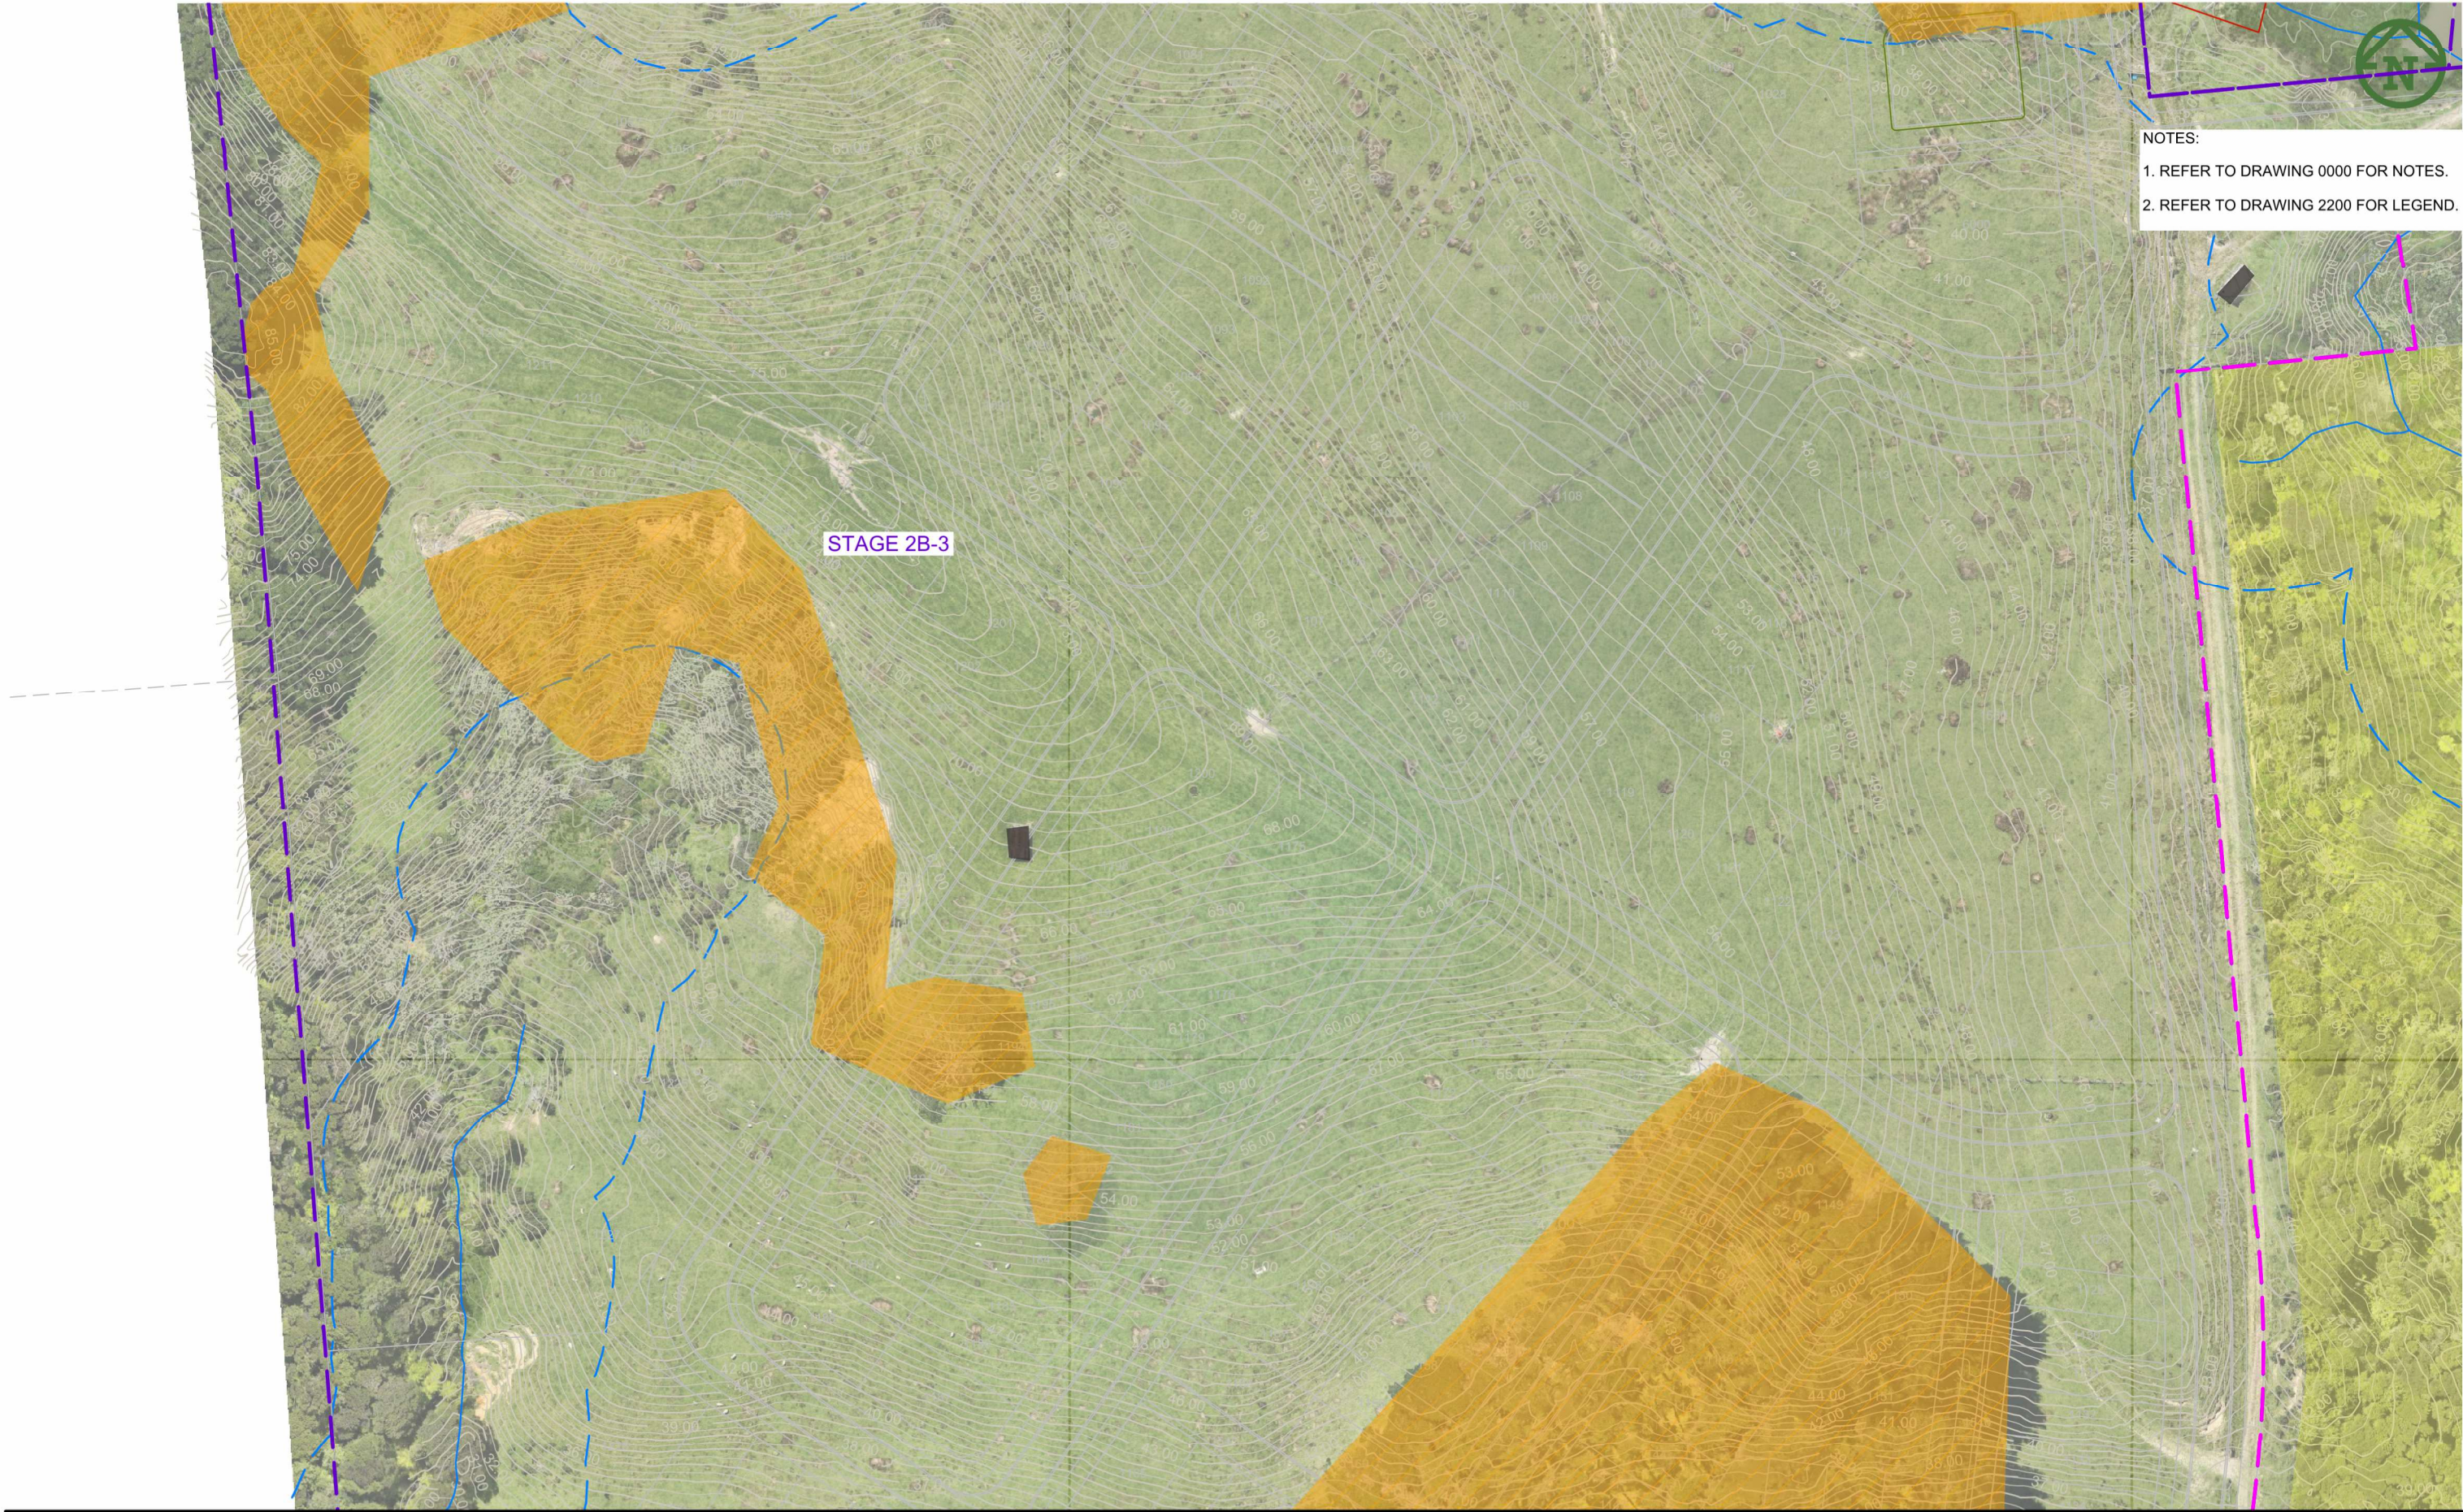

- NOTES:
1. REFER TO DRAWING 0000 FOR NOTES.
 2. REFER TO DRAWING 2200 FOR LEGEND.

CLIENT:				PROJECT:				TITLE:				PURPOSE OF ISSUE:			
VINEWAY LIMITED				DELMORE STAGE 2B2, 2B3 & 2C 30 & 32 UPPER OREWA ROAD OREWA				EARTHWORKS CLEARING PLAN SHEET 4 OF 5				RESOURCE CONSENT			
MCKENZIE & CO.				SCALE: 1:1000 @ A3				DO NOT SCALE				REV:			
DRAWING NO:				3725-2CDE-2204				J							
REV				DESCRIPTION				DRN BY				CHK BY			
APP BY				DATE											
E				UPDATED CLEARING AREA				JK				JK			
D				UPDATED CLEARING AREA				JK				JK			
C				FOR CONSENT				DK				JK			
J				FOR CONSENT				ZW				JK			
A				FIRST ISSUE				NC				JK			
PLOT DATE				Wed Jul 2 12:18:43 2025				WWW.MCKENZIEANDCO.CO.NZ				THIS DRAWING IS SOLELY FOR USE BY THE CLIENT ON THIS PROJECT ONLY. NO LIABILITY IS ACCEPTED IN ITS USE BY ANY OTHER ENTITY OR FOR ANY OTHER PURPOSE			

