

- Notes
1. All works to be in accordance with Waikato Regional Infrastructure Technical Specifications.
  2. Co-ordinates in terms of NZ Geodetic Datum Mount Eden 2000.
  3. Levels in terms of the New Zealand Vertical Datum 2016.
  4. It is the contractors responsibility to locate all services that may be affected by his operations.
  5. All concrete SW pipe to be installed in accordance with AS/NZS 3725:2007 for buried concrete pipes and AS/NZ 4058:2007 for precast concrete pipes (pressure and non-pressure) as stipulated in the RITS 2018
  6. Approved hardfill is to be used in backfilling of all stormwater lines within the road reserve.
  7. Heavy duty manhole lids and frames to be used in trafficked areas.
  8. All catchpit leads shall be laid at 1% unless otherwise specified.
  9. All concrete lines are to be Class 4 RCRRJ unless otherwise specified.
  10. All lines to be abandoned shall be sealed at each end. Timing of all sealing to be coordinated with council staff.
  11. Pipe lengths shown on plan are from upstream pipe invert to downstream pipe invert.
  12. Final Greenway cross section subject to detailed design.

Legend

---	EX GROUND LEVEL
---	PR GROUND LEVEL


C	FAST TRACK APP	MKS	07/2025
B	FAST TRACK APP	RK	06/2025
A	FAST TRACK APP	MS	04/2025
Rev	Description	By	Date
		By	Date
Survey	MAVEN		05/2024
Design	MHS		11/2024
Drawn	RJM		11/2024
Checked	DJM		11/2024

**M** Maven Waikato  
07 242 0601  
info@maven.co.nz  
www.maven.co.nz  
Level 1 286 Victoria Street, Hamilton  
New Zealand

Project  
**ASHBOURNE  
RESIDENTIAL  
FOR  
MATAMATA  
DEVELOPMENTS**

Title  
**PROPOSED  
DAM 1  
GREENWAY DETAILS**

Project no.	289001		
Scale	AS SHOWN		
Cad file	C250-PR-DAMS.DWG		
Drawing no.	C250-1	Rev	C

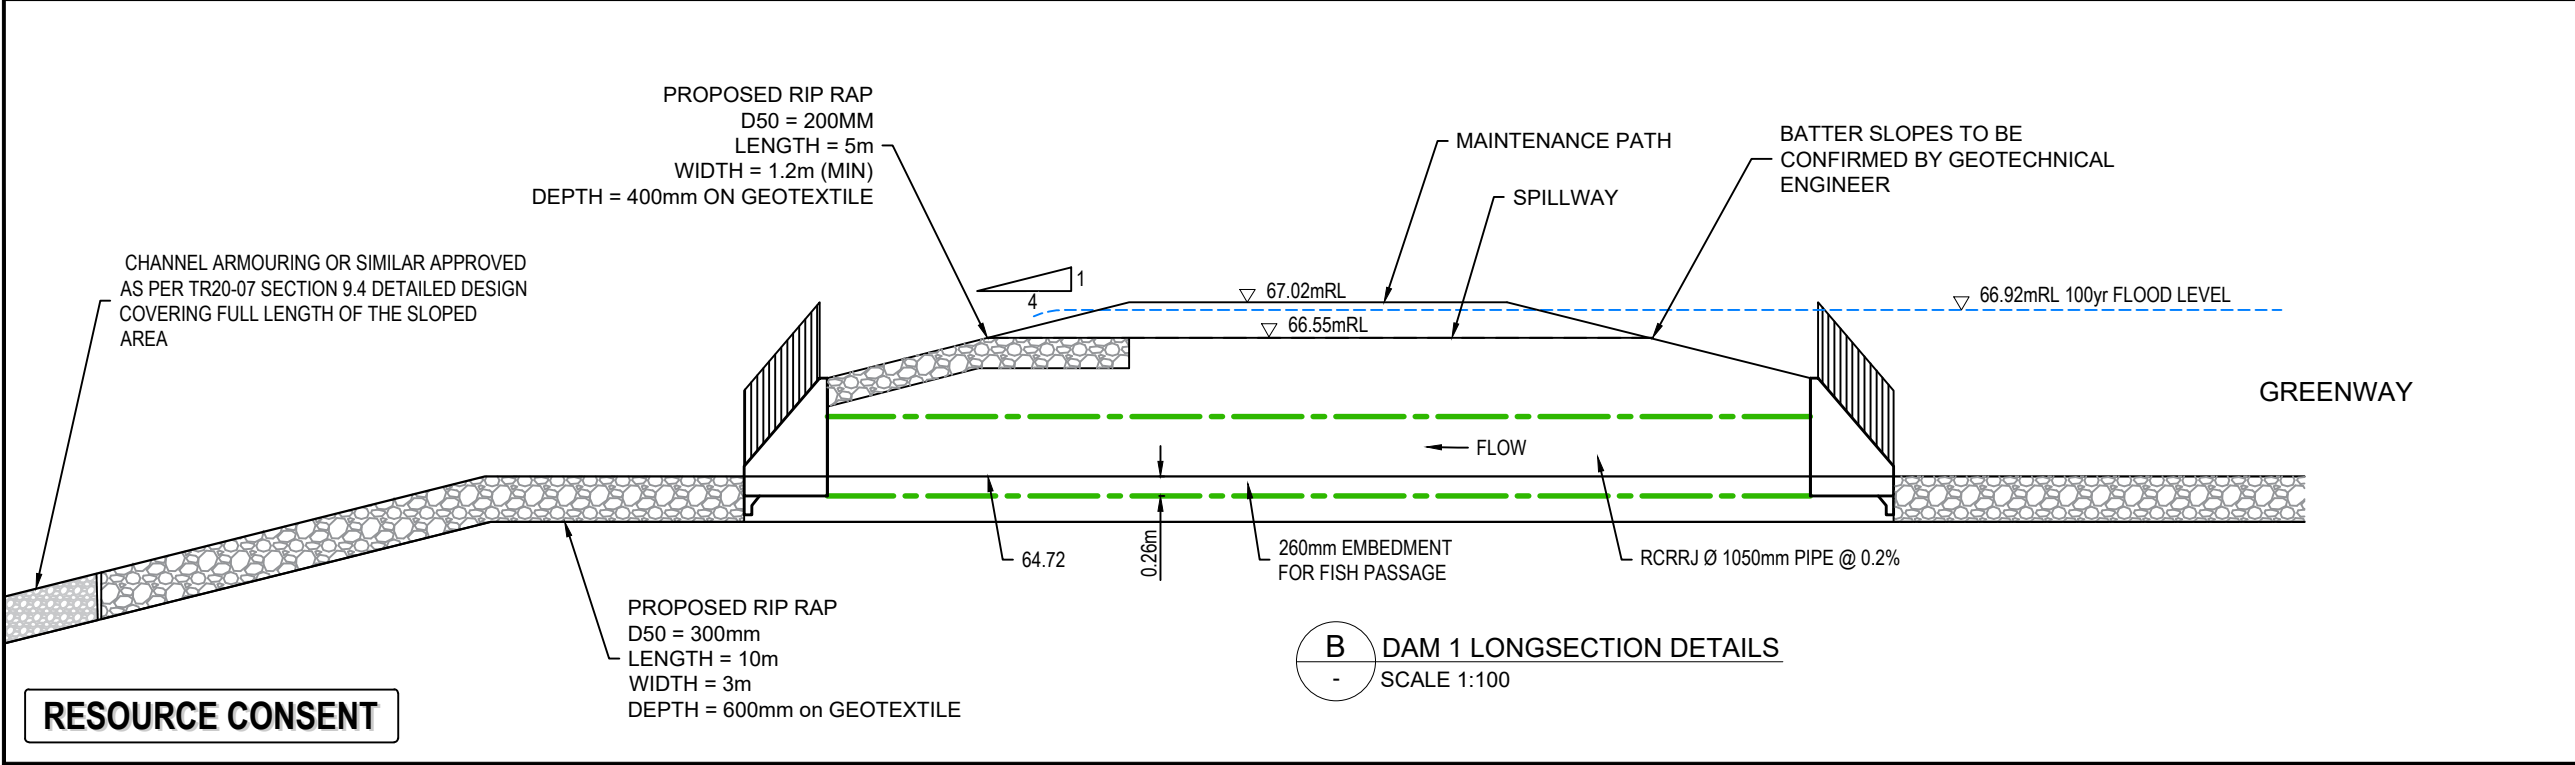

RESOURCE CONSENT