

1:100 (A3) 0 2 4 6m




										DESIGNED CMC		CHECKED CMC				CLIENT	PROJECT TAKITIMU NORTH LINK STAGE 2	DRAWING TAKITIMU NORTH LINK (RS000) TYPICAL CROSS SECTIONS SHEET 1	STATUS PRELIMINARY		
										DRAWN ER		APPROVED SGB							DATE 19.01.2024	SCALE (ORIGINAL SIZE A3) 1:100	
E	30.07.2025	FTAA APPLICATION	ISSUE/REVISION DETAIL							ER	CMC	SGB	DRAWING NUMBER 144702-00-1301						REVISION E		
	DATE										BY	CHK	APP								

100mm

SCALE FOR VALIDATING SIZE OF A3 PLOT ONLY

0

C:\265\data\10.71.120\A\144702 - Takitimu North Link Stage 2_595003 Drawings\100144702-00-1311.dwg 28/7/2025 2:54 pm erichardson Plotted: 28 Jul 2025 2:54 pm

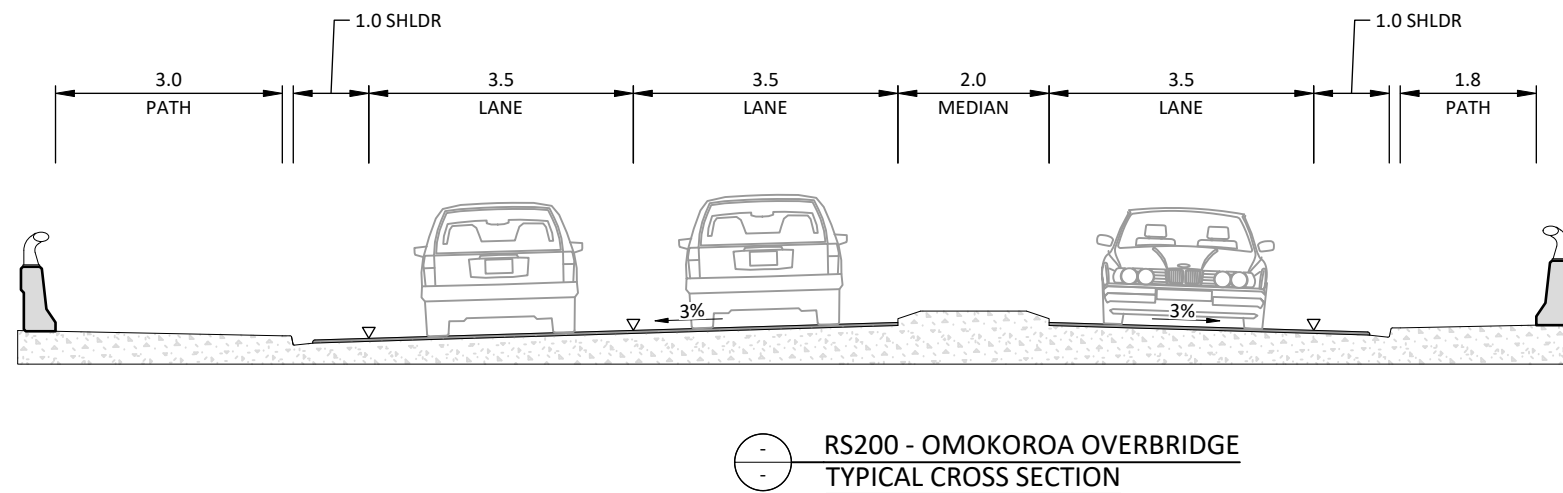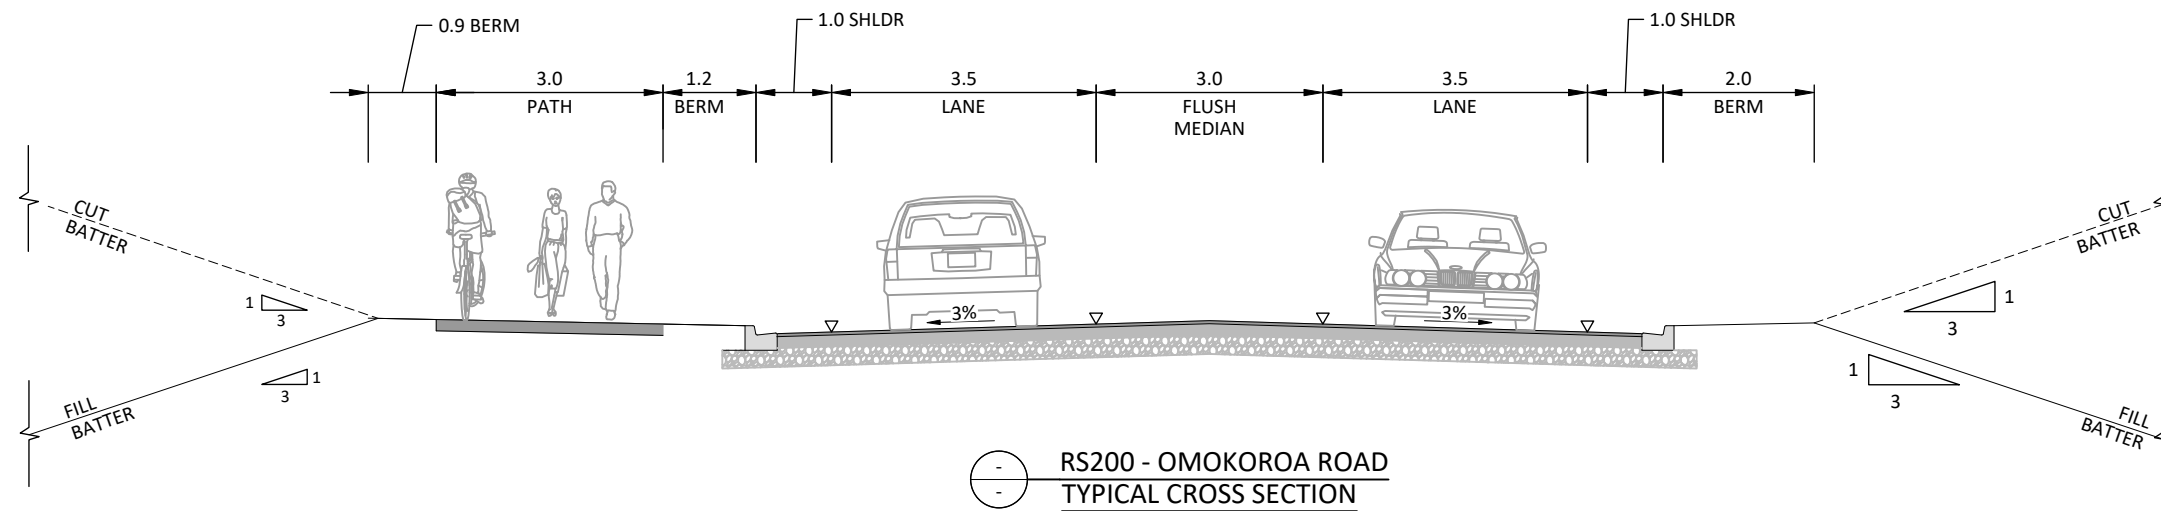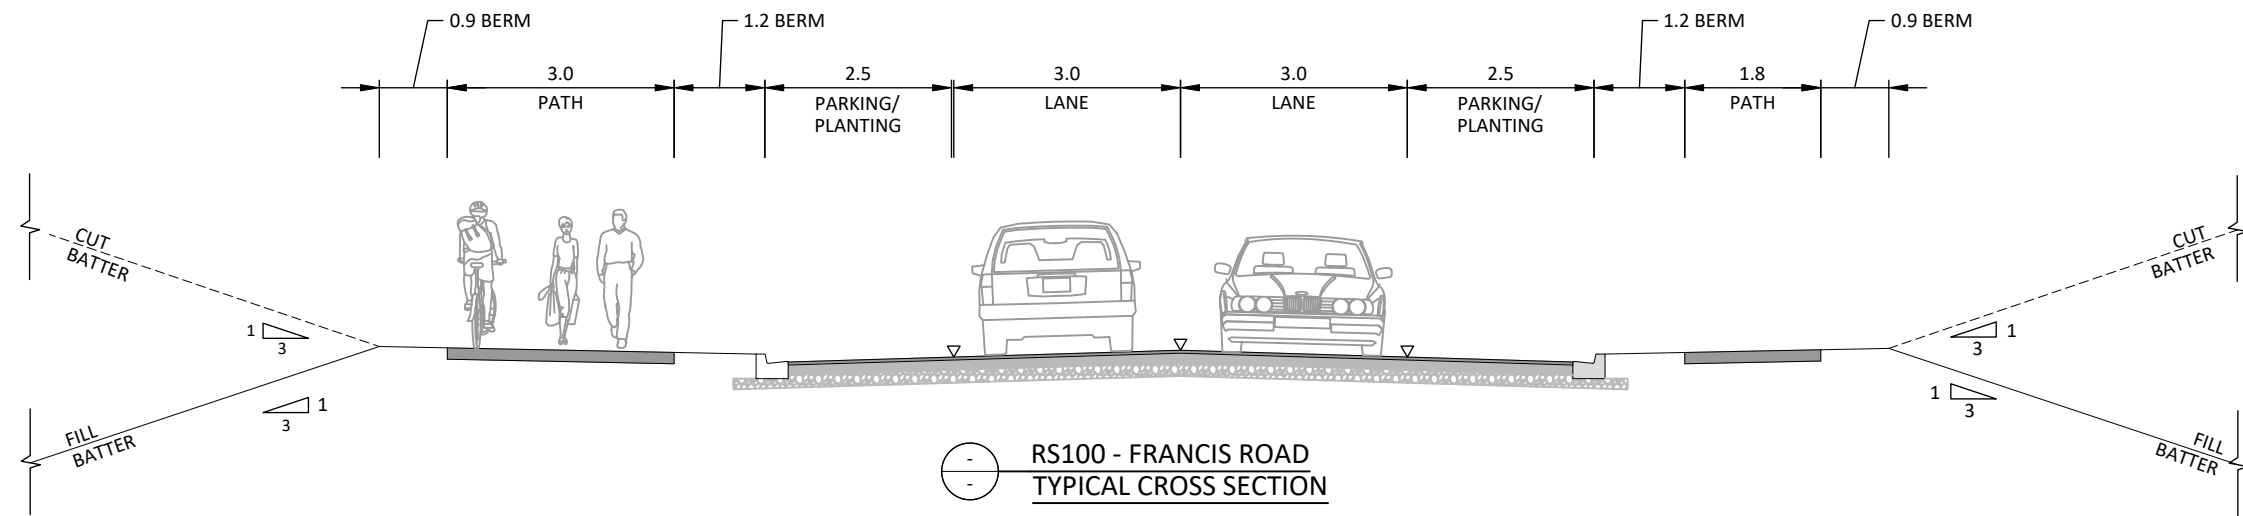

REFER TO DRAWING 144702-00-4004
FOR STRUCTURAL CROSS SECTIONS & DETAILS

DESIGNED	CMC	CHECKED	CMC
DRAWN	ER	APPROVED	SGB
DATE	30.07.2025	DATE	30.07.2025
ISSUE/REVISION	FTAA APPLICATION	DATE	30.07.2025
BY	ER	CHK	CMC
APPR	SGB	CHK	CMC

DESIGNED	CMC	CHECKED	CMC
DRAWN	ER	APPROVED	SGB
DATE	30.07.2025	DATE	30.07.2025
ISSUE/REVISION	FTAA APPLICATION	DATE	30.07.2025
BY	ER	CHK	CMC
APPR	SGB	CHK	CMC




PROJECT	TAKITIMU NORTH LINK STAGE 2
---------	--------------------------------

DRAWING	LOCAL ROADS TYPICAL CROSS SECTIONS SHEET 1
---------	--

STATUS	PRELIMINARY
DATE	29.10.2021
SCALE (ORIGINAL SIZE A3)	1:200
DRAWING NUMBER	144702-00-1311
REVISION	F

©copyright

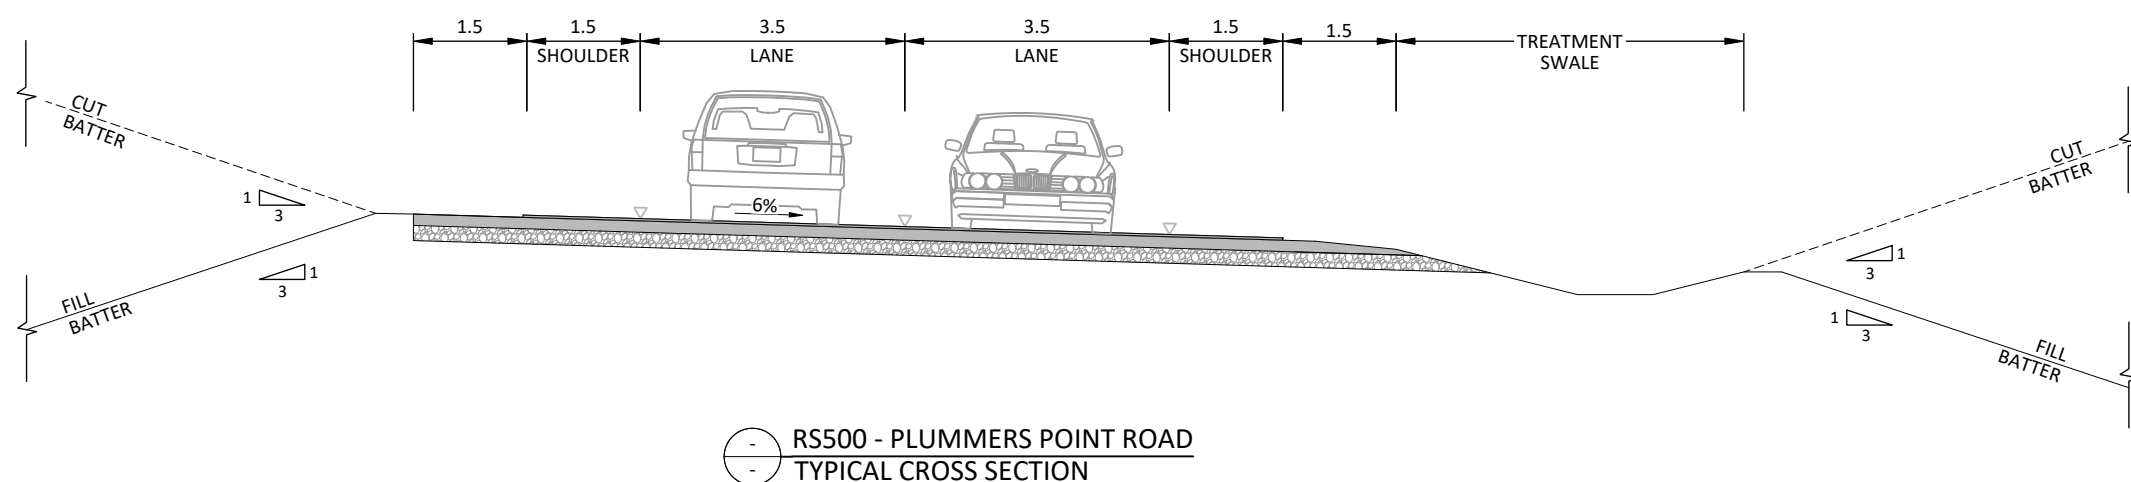

F	30.07.2025 DATE	FTAA APPLICATION	ISSUE / REVISION DETAIL	ER BY	CMC CLK	SGB APPR			

DESIGNED	CHECKED
CMC	CMC
DRAWN	APPROVED
ER	SGB




PROJECT
TAKITIMU NORTH LINK
STAGE 2

DRAWING

LOCAL ROADS
TYPICAL CROSS SECTIONS
SHEET 2

STATUS		PRELIMINARY	
DATE	29.10.2021		
DRAWING NUMBER		144702-00-1312	REVISION
			F

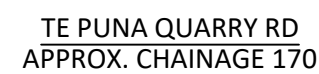[illegible]

PROJECT	TAKITIMU NORTH LINK STAGE 2
---------	--------------------------------

DRAWING

LOCAL ROADS
TYPICAL CROSS SECTIONS
SHEET 3

STATUS		PRELIMINARY	
DATE 13.11.2020		SCALE (ORIGINAL SIZE A3) 1:100	
DRAWING NUMBER 144702-00-1313			REVISION



							DESIGNED	CHECKED
							CMC	CMC
							DRAWN	APPROVED
							ER	SGB
	F	30.07.2025	FTAA APPLICATION		ER	CMC	SGB	
	DATE	ISSUE/REVISION DETAIL		BY	CHK	APPR		



PROJECT

TAKITIMU NORTH LINK STAGE 2

DRAWING

LOCAL ROADS
TYPICAL CROSS SECTIONS
SHEET 4

STATUS		PRELIMINARY	
DATE	10.05.2023	SCALE (ORIGINAL SIZE A3)	AS SHOWN
DRAWING NUMBER	144702-00-1314	REVISION	F