


Revisions

- A 05/09/25 Draft FTA Issue
B 26/09/25 FTA Issue
C 03/10/25 FTA Issue
D 19/05/26 FTA Issue

Notes

COMMERCIAL IN CONFIDENCE

1. SIGNAGE ZONES ARE INDICATIVE SIZE AND LOCATION ONLY
2. REFER STREET ELEVATIONS FOR PODIUM SIGNAGE ZONES
3. MATERIALITY TO BE AS LABELLED OR SIMILAR
4. SERVICES EQUIPMENT LAYOUTS ARE INDICATIVE ONLY AND SUBJECT TO FINAL CONFIRMATION - TO BE DEVELOPED/ CONFIRMED

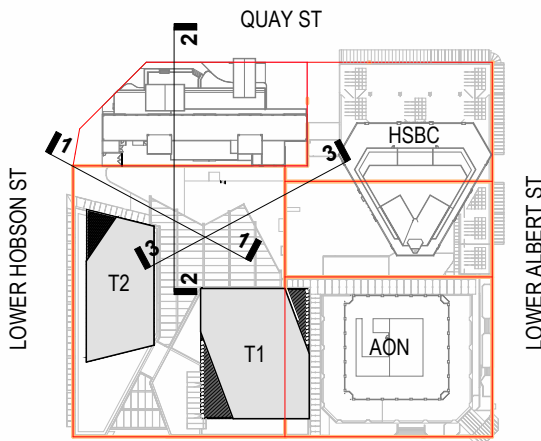

Consultants

- RCP
Project Manager
RLB
Quantity Surveyor
HOLMES
Structural Engineer
NDY
Services Engineer
JENSEN HUGHES
Fire Engineer
TONKIN + TAYLOR
Civil Engineer
FLOW
Traffic Engineer
MOTT MACDONALD
Facade Engineer

Client



Warren and Mahoney Architects
New Zealand Ltd

Ground Floor, Mason Bros.
139 Pakenham Street West
Wynyard Quarter
Auckland 1010
New Zealand
Phone + 64 9 309 4894

Registered Architects and Designers
www.warrenandmahoney.com

Project Title

DOWNTOWN
CARPARK
DEVELOPMENT

2 LOWER HOBSON STREET,
AUCKLAND CBD, AUCKLAND 1010

Drawing Title

PODIUM 03 -
BUILDING
ELEVATIONS

Drawing Status

FTA ISSUE

Drawing Details


Scale	As indicated@ A1
Date	19/05/26
Job No	9234
Drawn	WAM
Checked	WAM

Drawing No


FTA-22-005

Revision


D

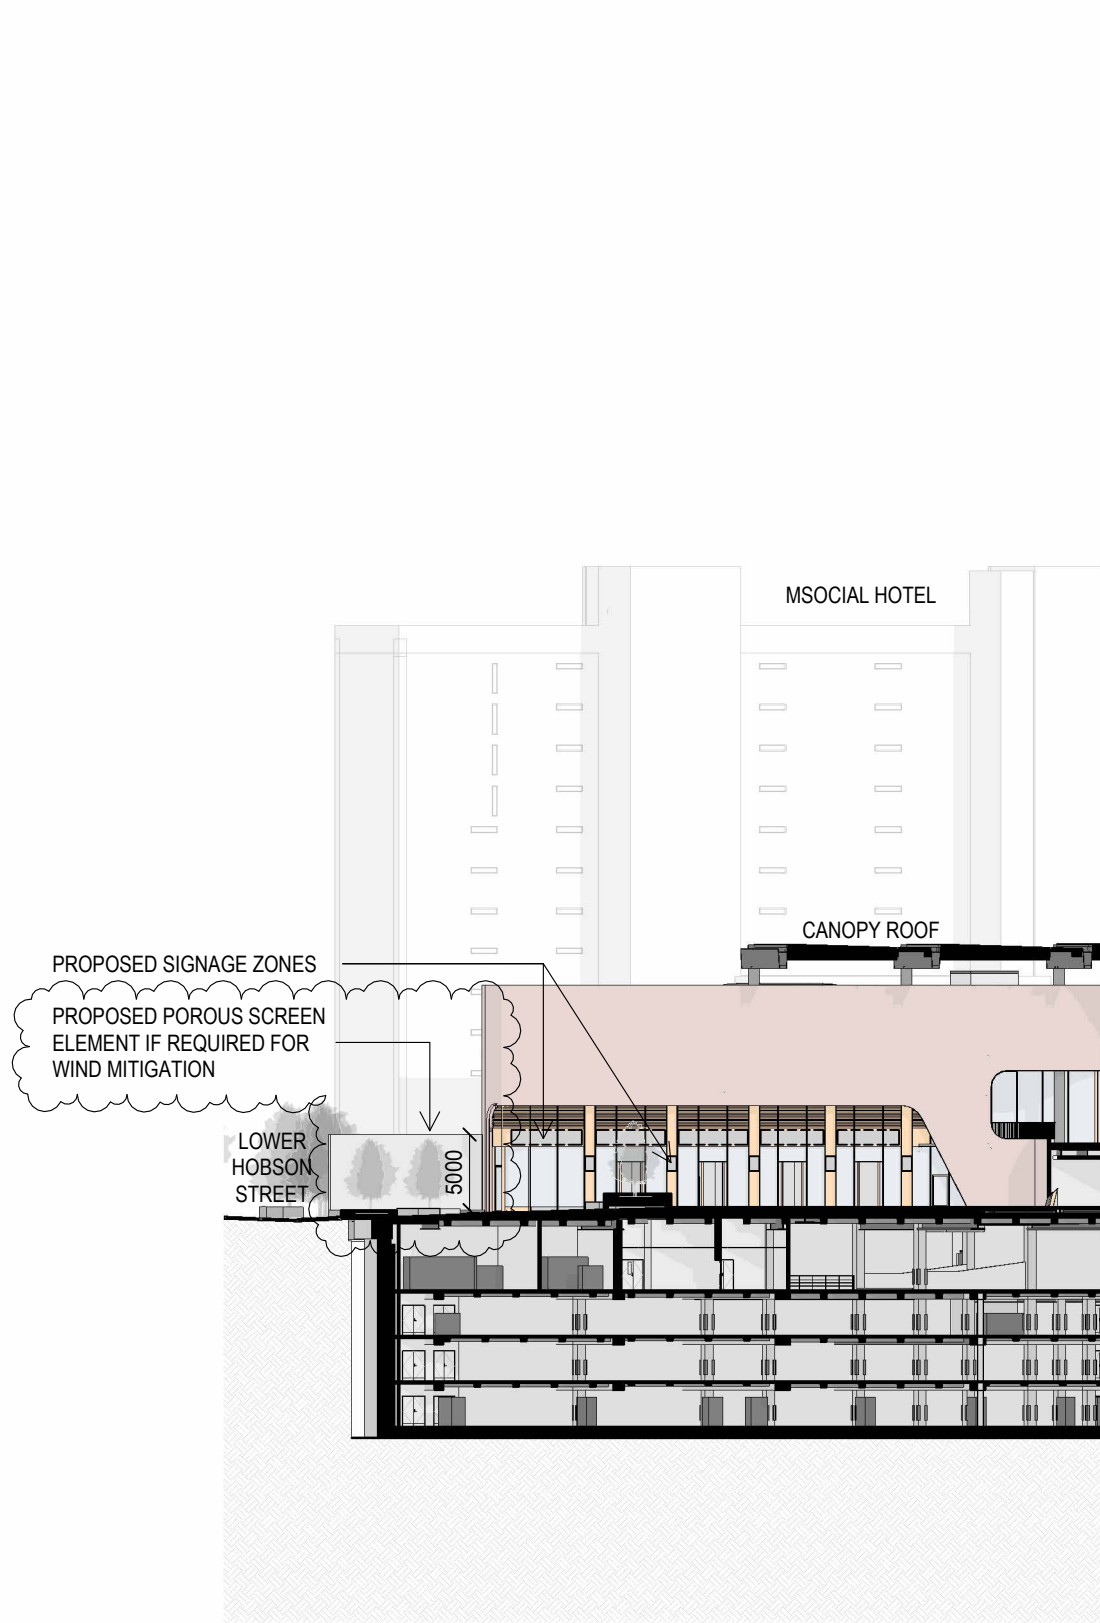

1 BUILDING ELEVATION - PODIUM 3 SOUTHWEST
FTA-20-000 1:500

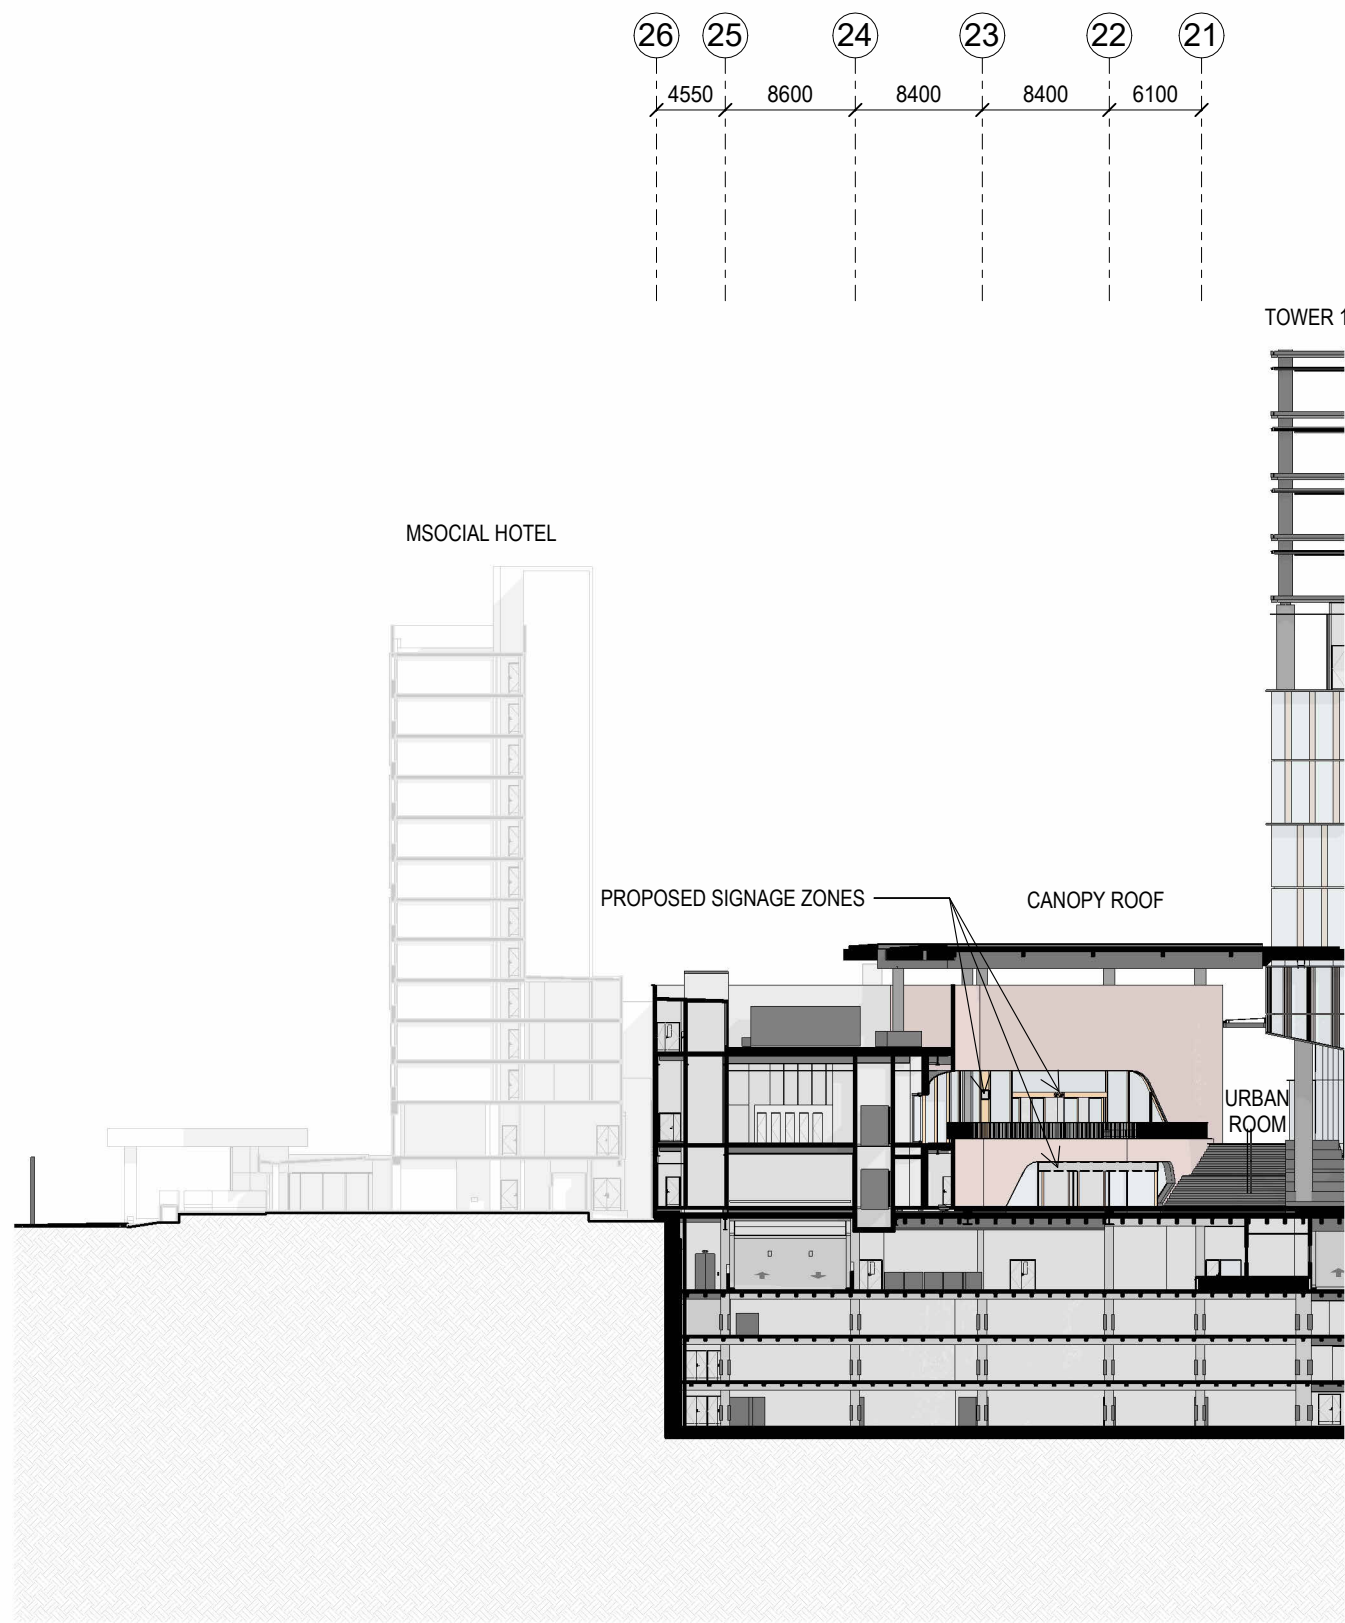

2 BUILDING ELEVATION - PODIUM 3 WEST
FTA-20-000 1:500

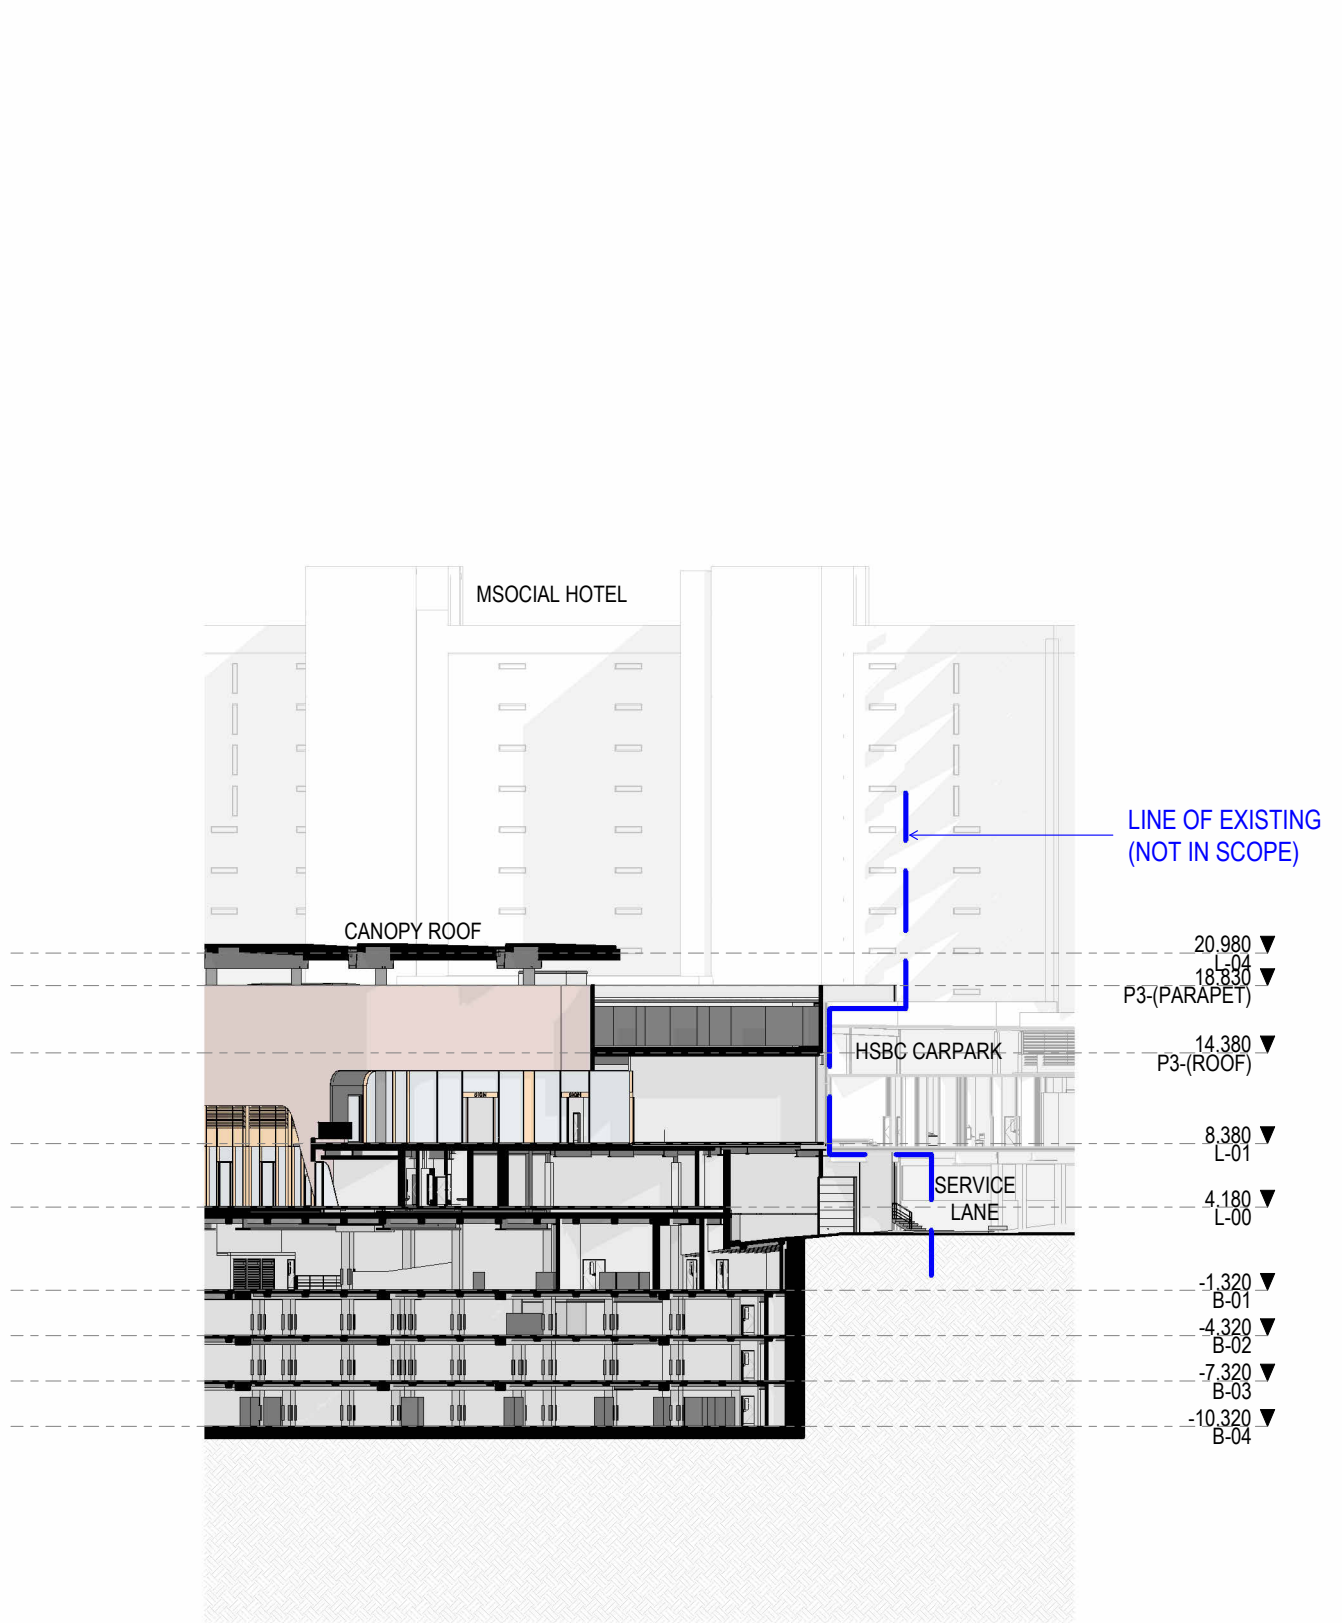

3 BUILDING ELEVATION - PODIUM 3 SOUTHEAST
FTA-20-000 1:500