


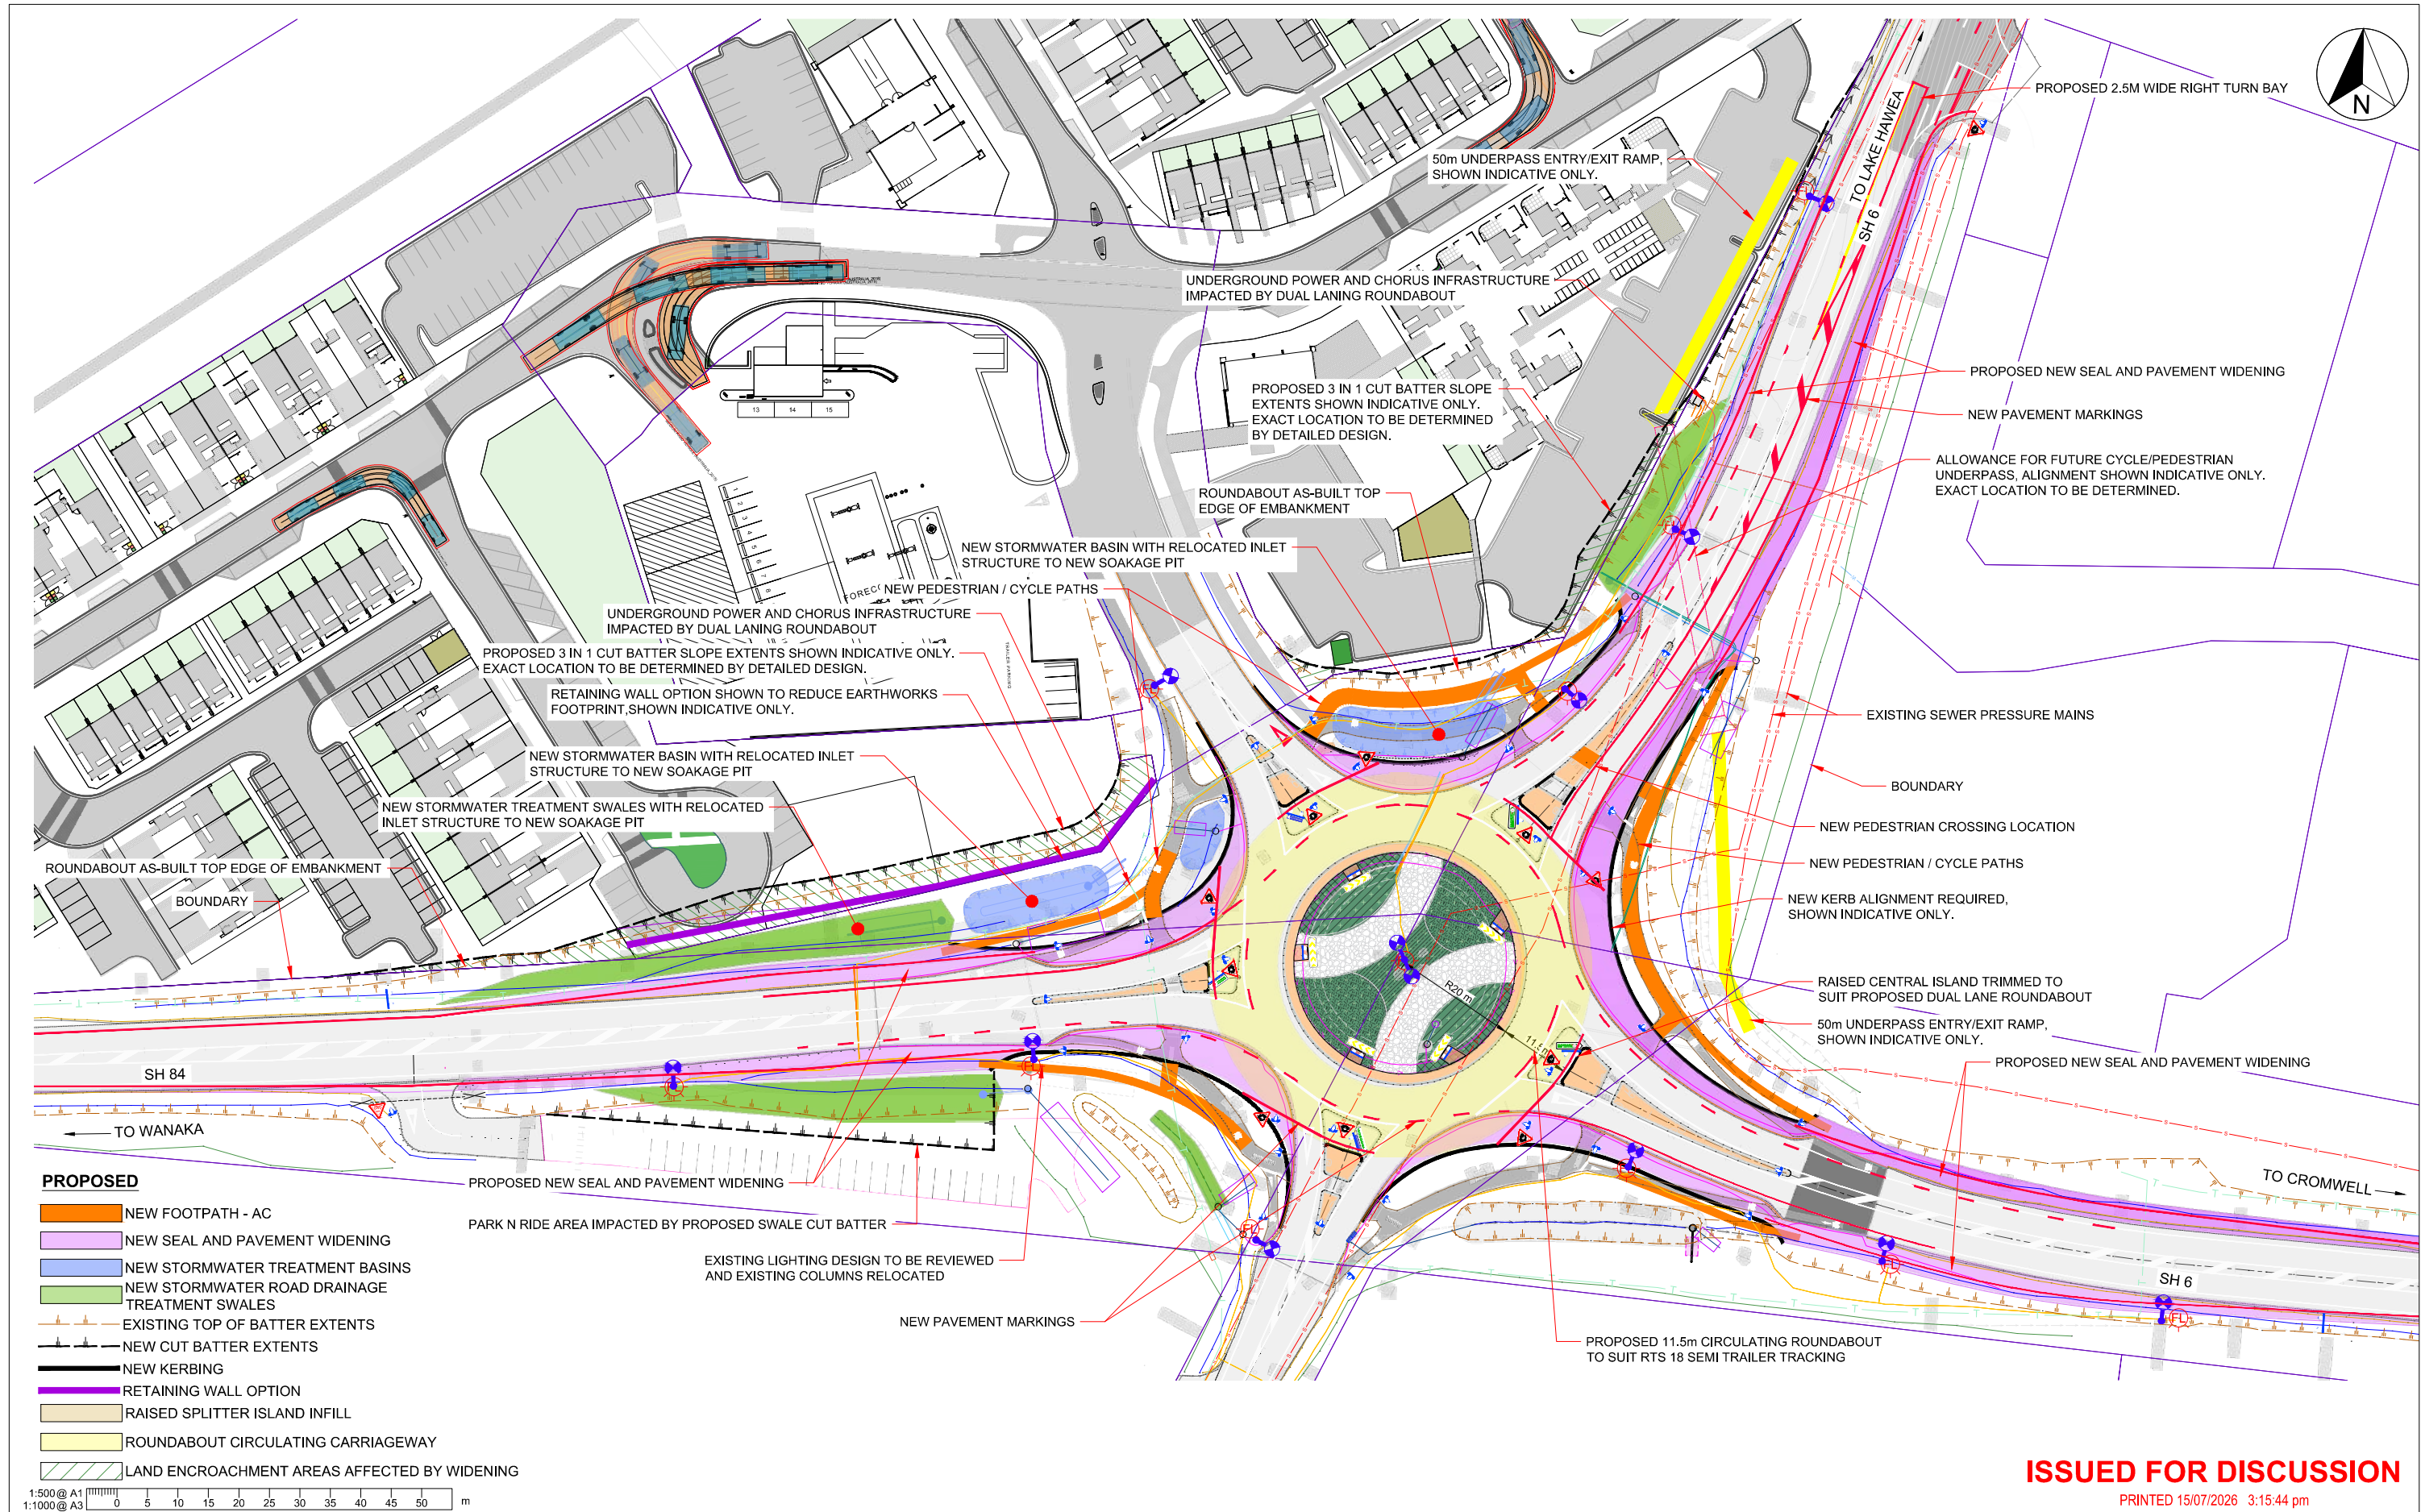

REVISION	AMENDMENT	APPROVED	DATE
A	CONCEPT ISSUED FOR DISCUSSION	R.G	2026-07-15



wsp
Queenstown Office
+64 3 451 0360

PO Box 2323
Queenstown 9300
New Zealand

CIVIL

SCALES	ORIGINAL SIZE
1:500 (A1) 1:1000 (A3)	A1
DRAWN	DESIGNED
B. MULHOLLAND	B. MULHOLLAND
DRAWING VERIFIED	APPROVED
R. GIBSON	R. GIBSON
DESIGN VERIFIED	APPROVED DATE
R. GIBSON	2026-07-15

ISSUED FOR DISCUSSION

PROJECT	WAKA KOTAHI NZ TRANSPORT REGION 13 SH6 RS881 AND 893, SH84 RS 0 SH6/SH84 WANAKA TO LUGGATE MT IRON ROUNDABOUT
TITLE	DUAL LANE ROUNDABOUT CONCEPT LAYOUT PLAN
WSP PROJECT NO. (SUB-PROJECT)	NZ0077736.1400
SHEET NO.	C1000
REVISION	A