


100mm


SCALE FOR VALIDATING SIZE OF A3 PLOT ONLY

0

C:\12\05\data\107.7.20.14\150000 - Tauriko West_565002 WIP\03 Drawings\001 1922-29-14-PA-DRW-BBO-3150.dwg 30/7/2026 11:25 am erichardson Plotted: 30 Jul 2026 11:25 am

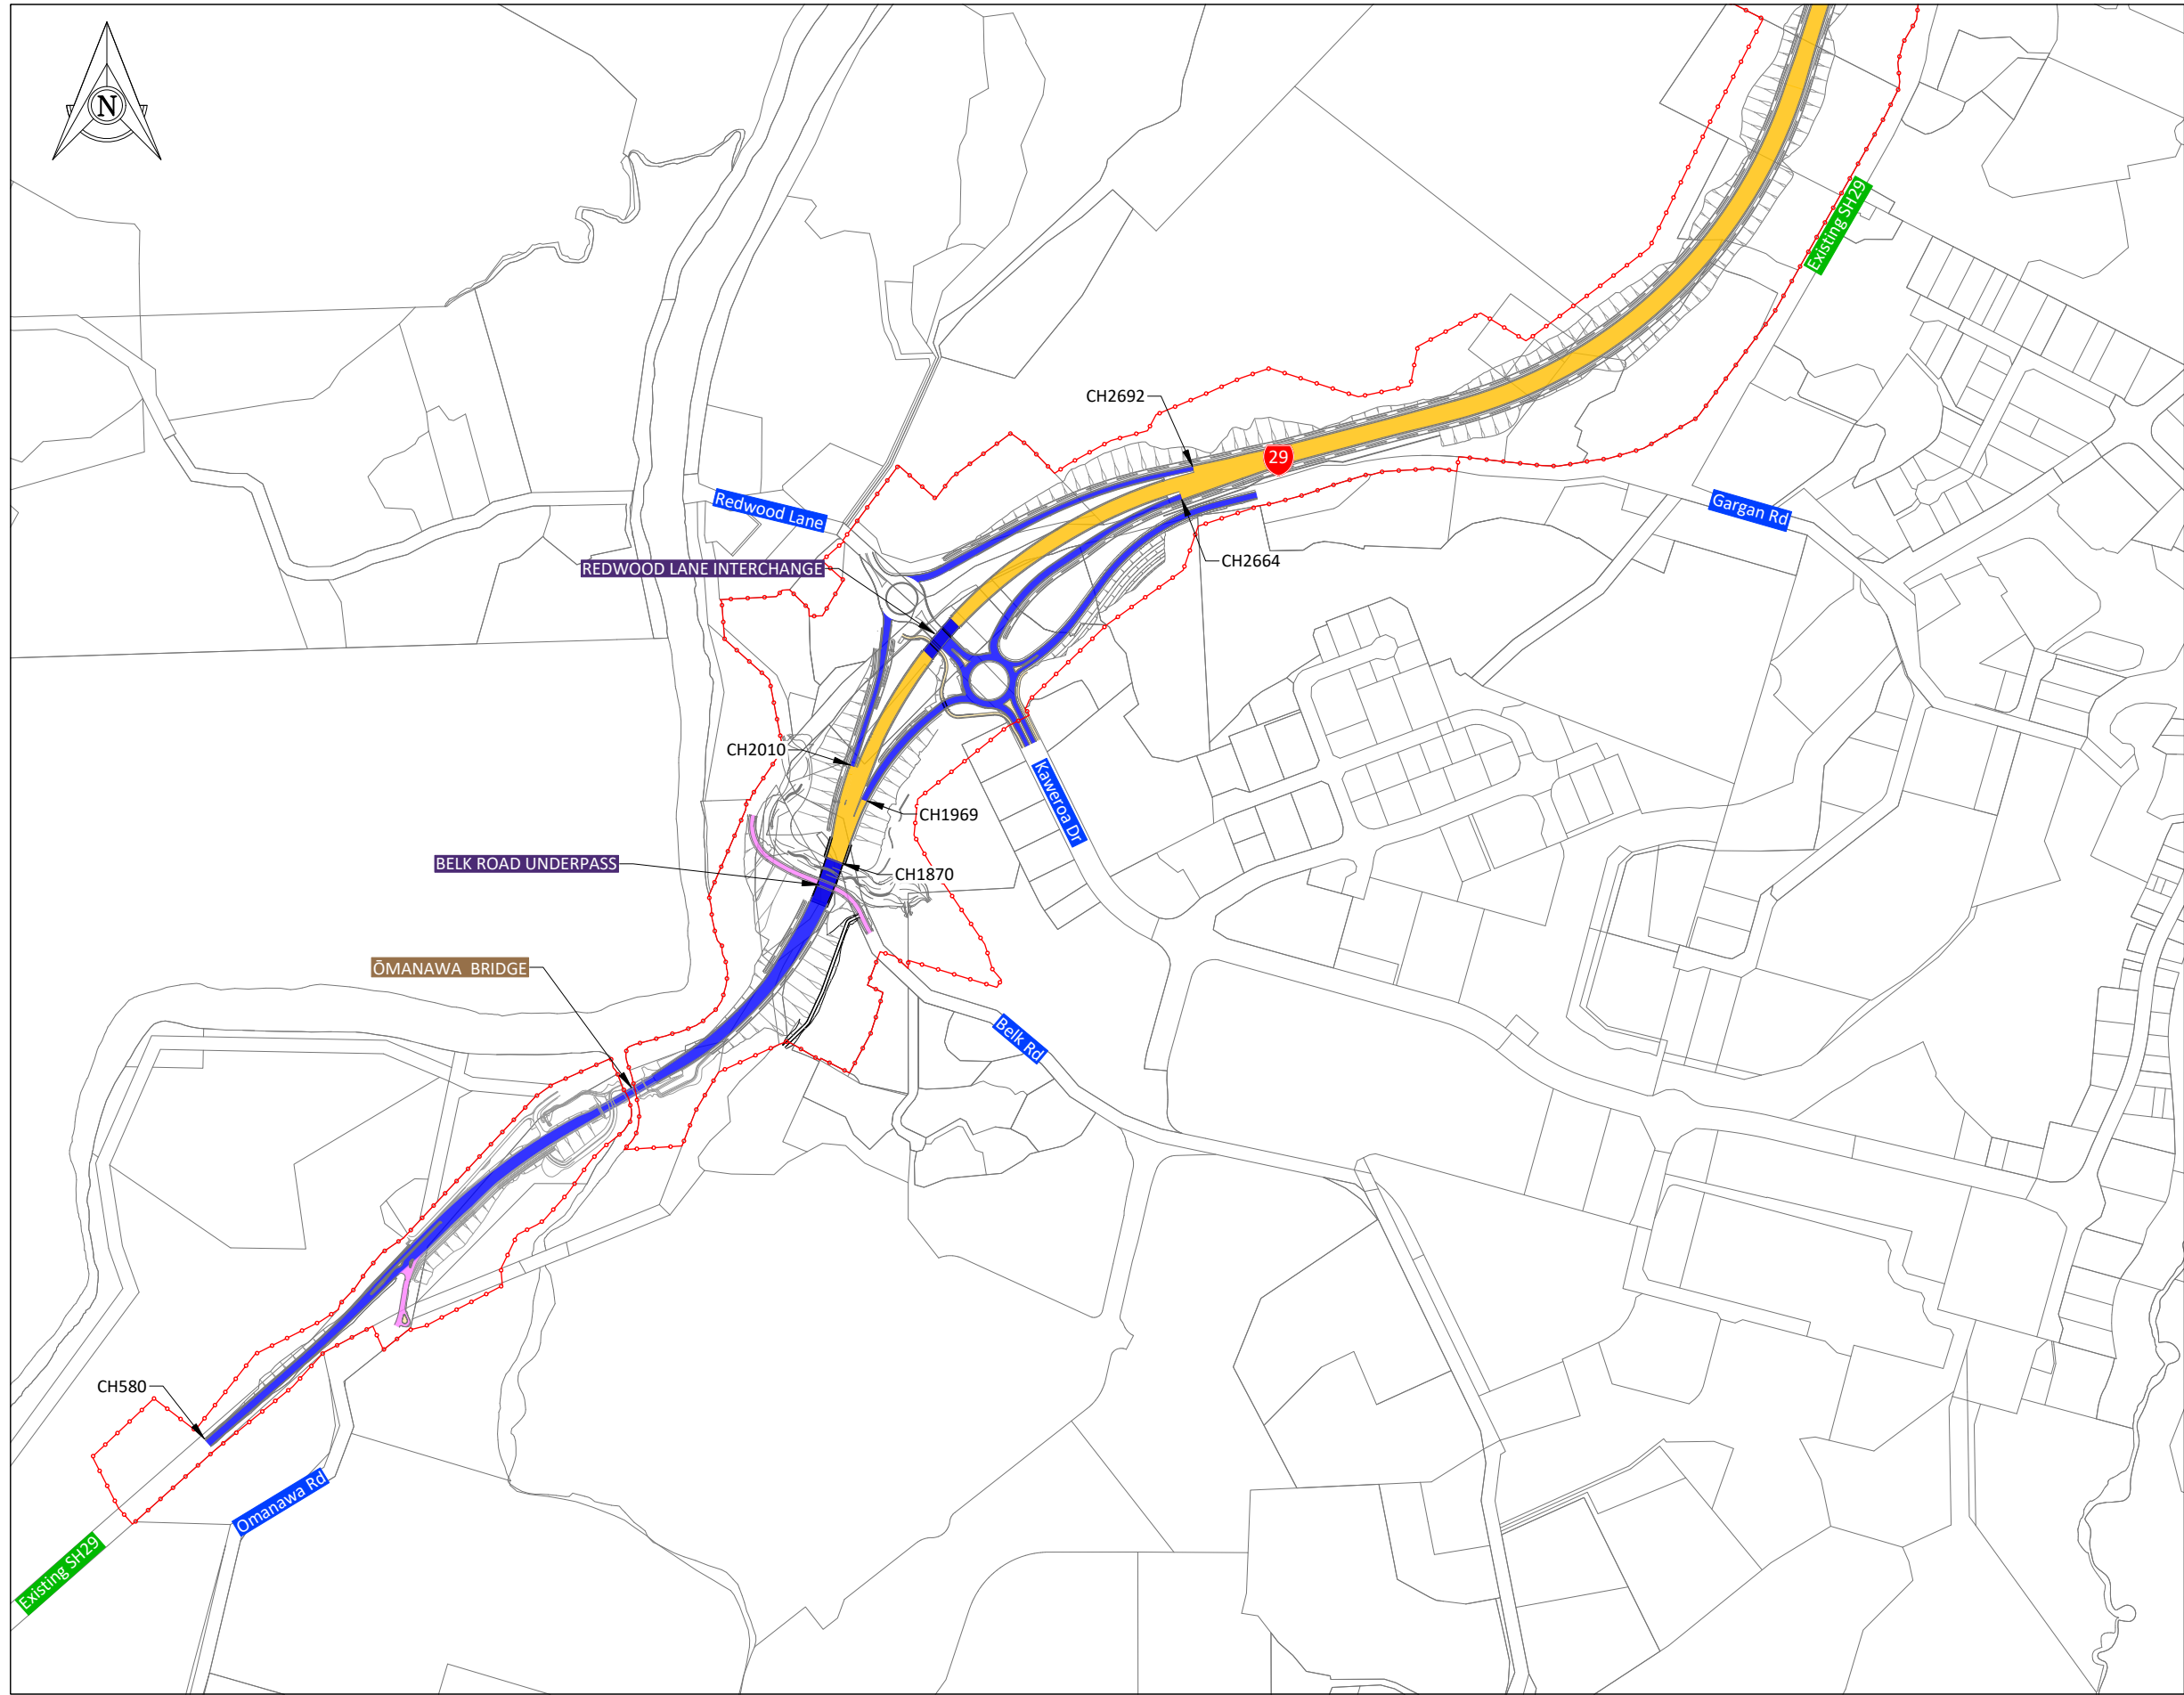

SHEET LOCALITY

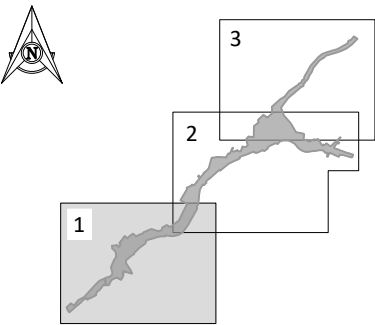

KEY: SURFACING

- BOUNDARIES
- DESIGNATION
- LN3 - 40mm EPA7
- LN5 - 50mm EPA7
- SMA
- CHIPSEAL-LOCAL ROADS
- TRAFFIC ISLANDS & PATHS

DRAWING ISSUE		APPROVAL		CLIENT		PROJECT		DRAWING	
REV	DATE	DESCRIPTION	BY	DES	CHK	APPR	NAME	SIGNATURE	DATE
P3	29.07.2026	INDICATIVE DESIGN	ER	LV	KD	JG	J Gibbons		29.07.2026
P2	27.02.2026	PRELIMINARY CONSENT LEVEL DESIGN	ER/AH	LV	BH	JG			

APPROVAL		CLIENT		PROJECT		DRAWING	
NAME:	J Gibbons	NAME:	Tauriko West - Tupenga	NAME:	SURFACING TYPES	NAME:	SHEET 1
DATE:	29.07.2026	DATE:		DATE:		DATE:	



NOT APPROVED FOR CONSTRUCTION

HORIZONTAL DATUM	NZTM2000	SCALE (A3)	1:2000
VERTICAL DATUM	NZVD16	REVISION:	
DRAWING NUMBER:	11922-29-14-PA-DRW-BBO-3151	REVISION:	P3



Version 5.1 - August 2025

©copyright


100mm

SCALE FOR VALIDATING SIZE OF A3 PLOT ONLY

C:\12\05\data\107.7.20.14\150000 - Tauriko West_565002 WIP\03 Drawings\001 1922-29-14-PA-DRW-BBO-3150.dwg 30/7/2026 11:25 am erichardson Plotted: 30 Jul 2026 11:25 am

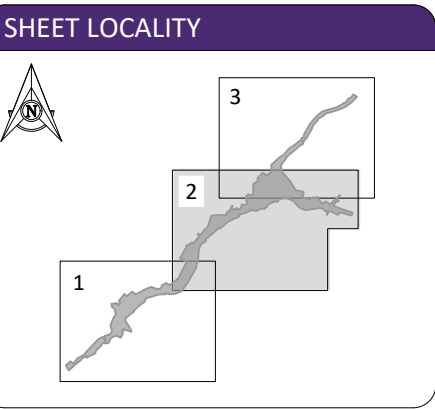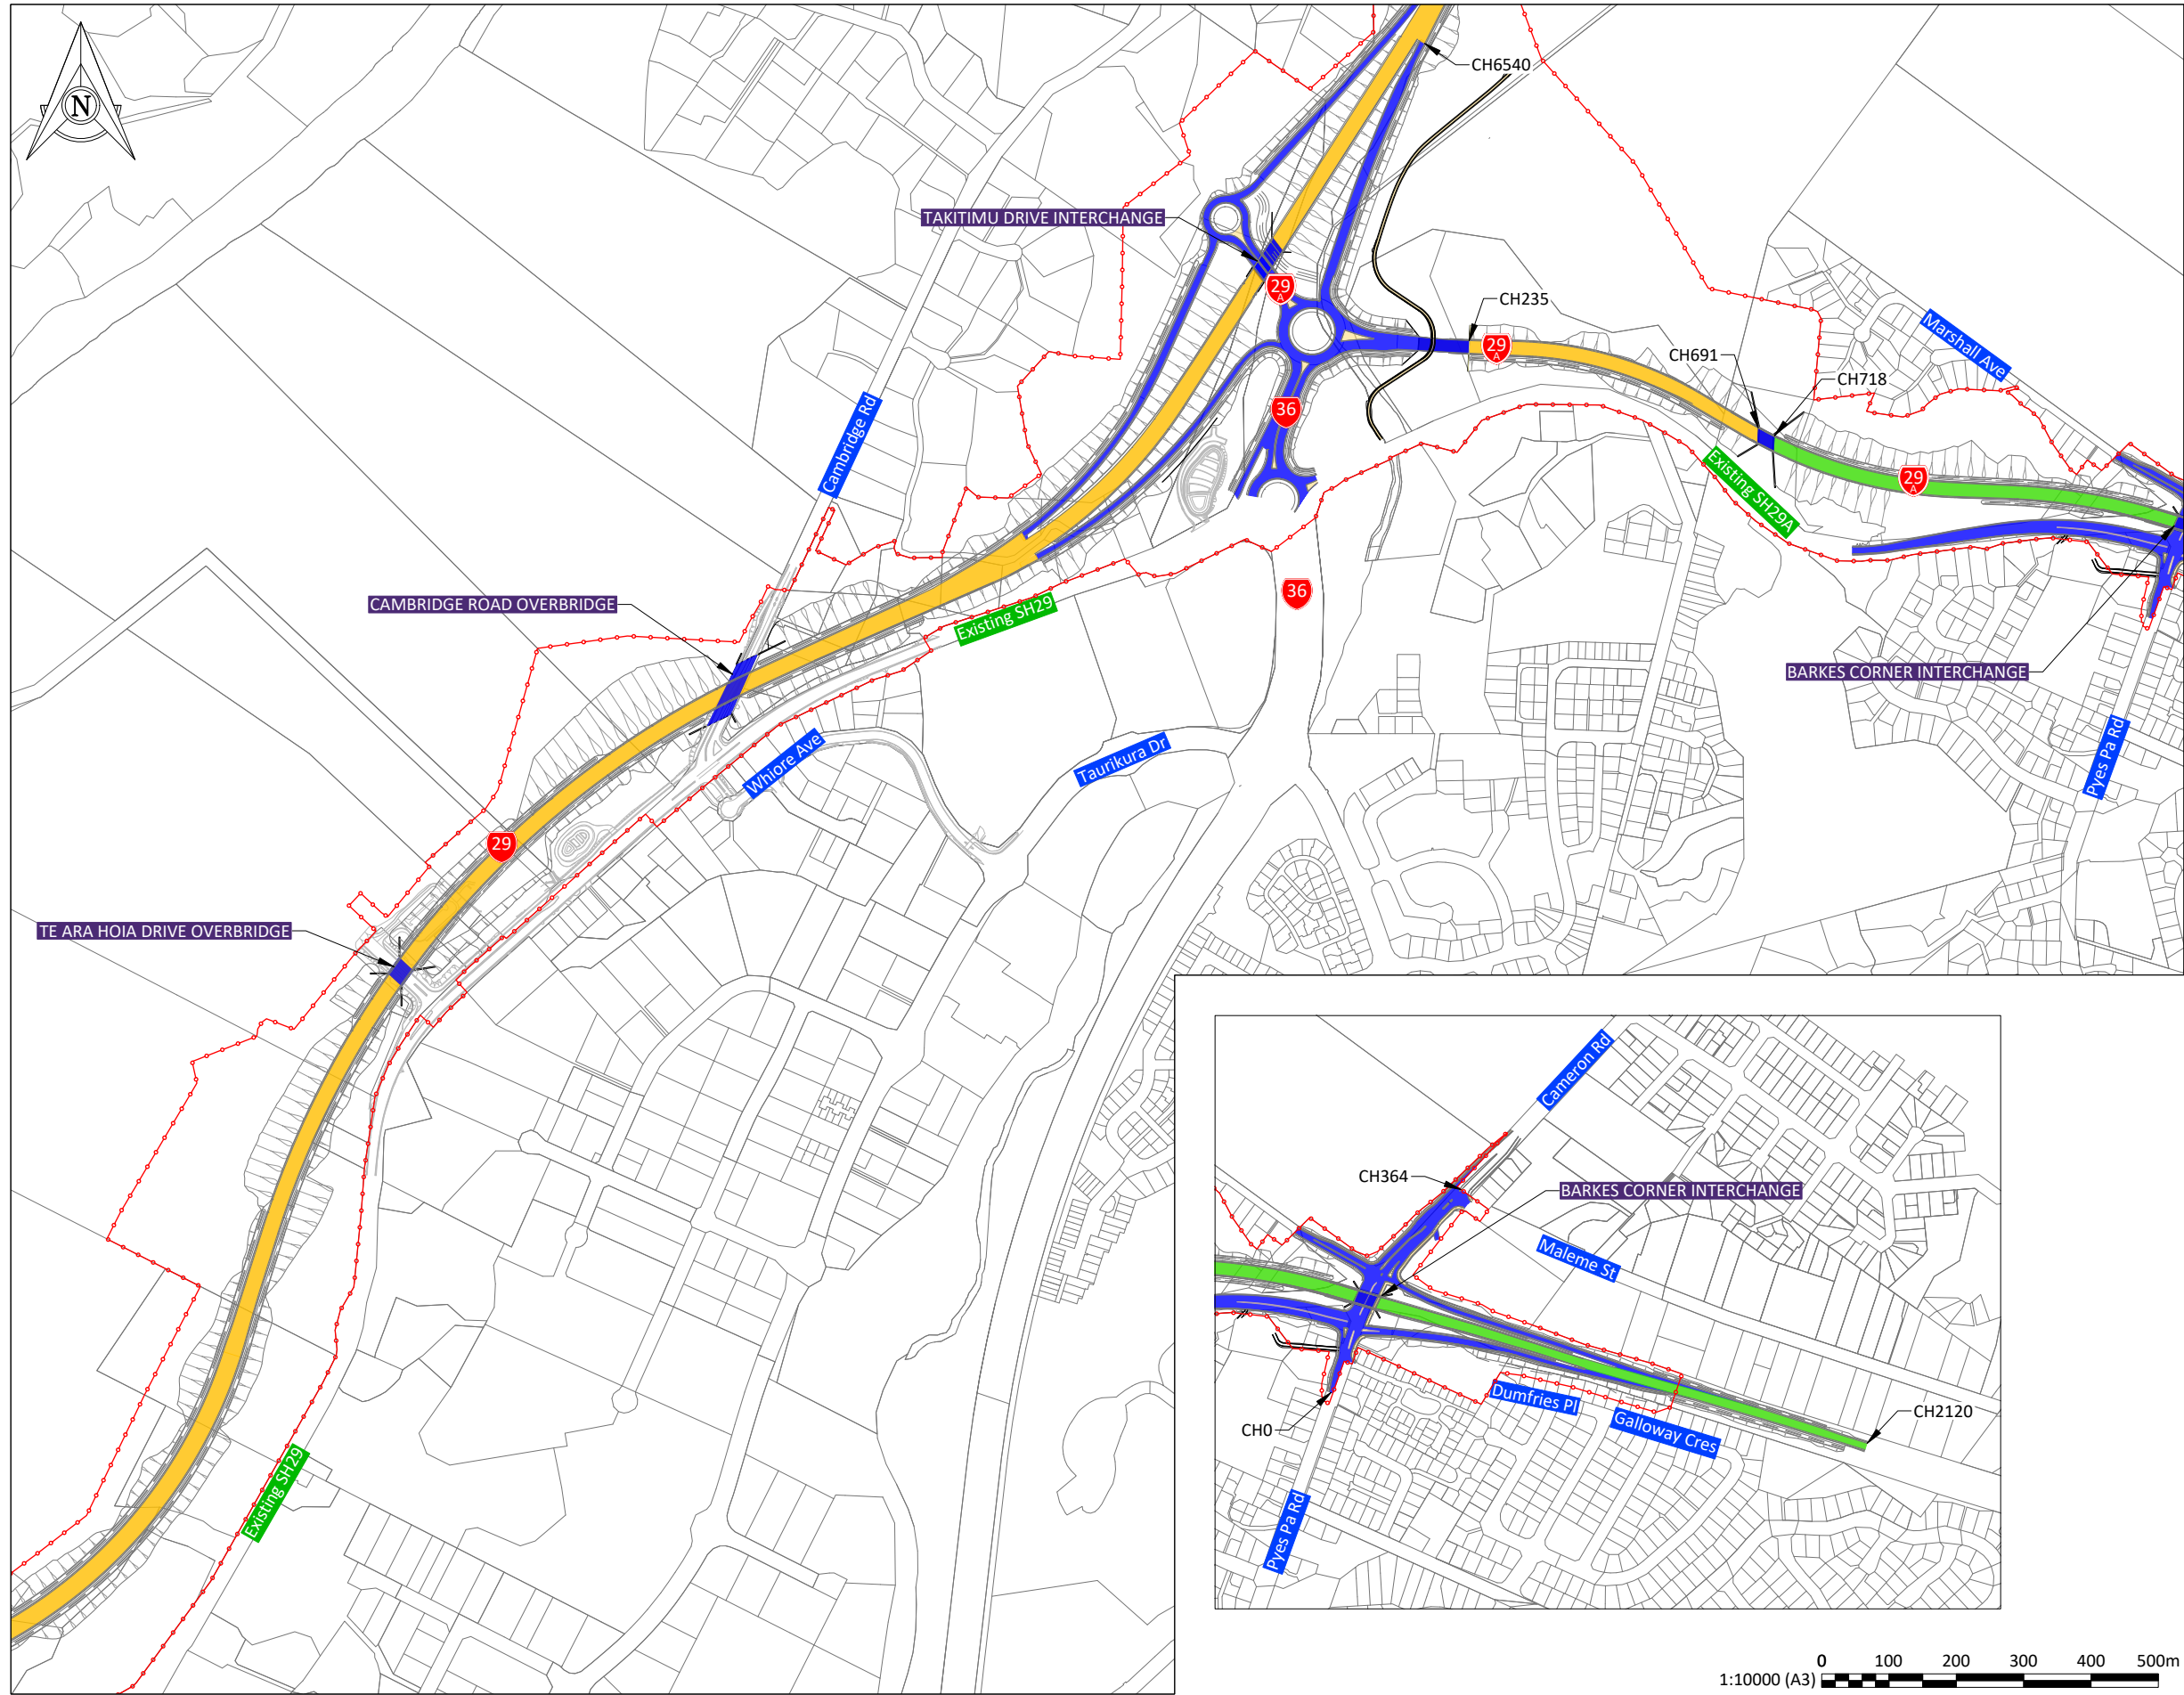

KEY: SURFACING	
	BOUNDARIES
	DESIGNATION
	LN3 - 40mm EPA7
	LN5 - 50mm EPA7
	SMA
	CHIPSEAL-LOCAL ROADS
	TRAFFIC ISLANDS & PATHS

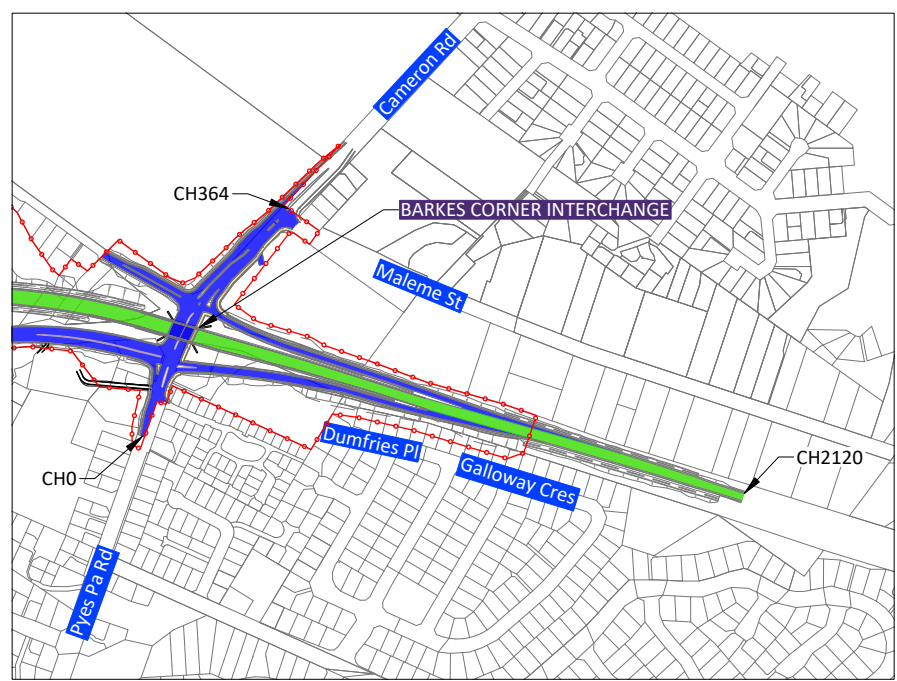

1:10000 (A3) 0 100 200 300 400 500m

DRAWING ISSUE		APPROVAL		CLIENT		PROJECT		DRAWING	
REV	DATE	DESCRIPTION	BY	DES	CHK	APPR	NAME	SIGNATURE	DATE
P3	29.07.2026	INDICATIVE DESIGN	ER	LV	KD	JG	J Gibbons	JG	29.07.2026
P2	27.02.2026	PRELIMINARY CONSENT LEVEL DESIGN	ER/AH	LV	BH	JG			


NOTE: THIS DRAWING IS NOT APPROVED UNLESS ALL FIELDS ARE SIGNED.




TAURIKO WEST - TUPENGA

SURFACING TYPES
SHEET 2

DRAWING ISSUED FOR:		NOT APPROVED FOR CONSTRUCTION	
		SHARED	
HORIZONTAL DATUM	NZTM2000	SCALE (A3)	
VERTICAL DATUM	NZVD16	1:2000	
DRAWING NUMBER:		REVISION:	
11922-29-14-PA-DRW-BBO-3152		P3	

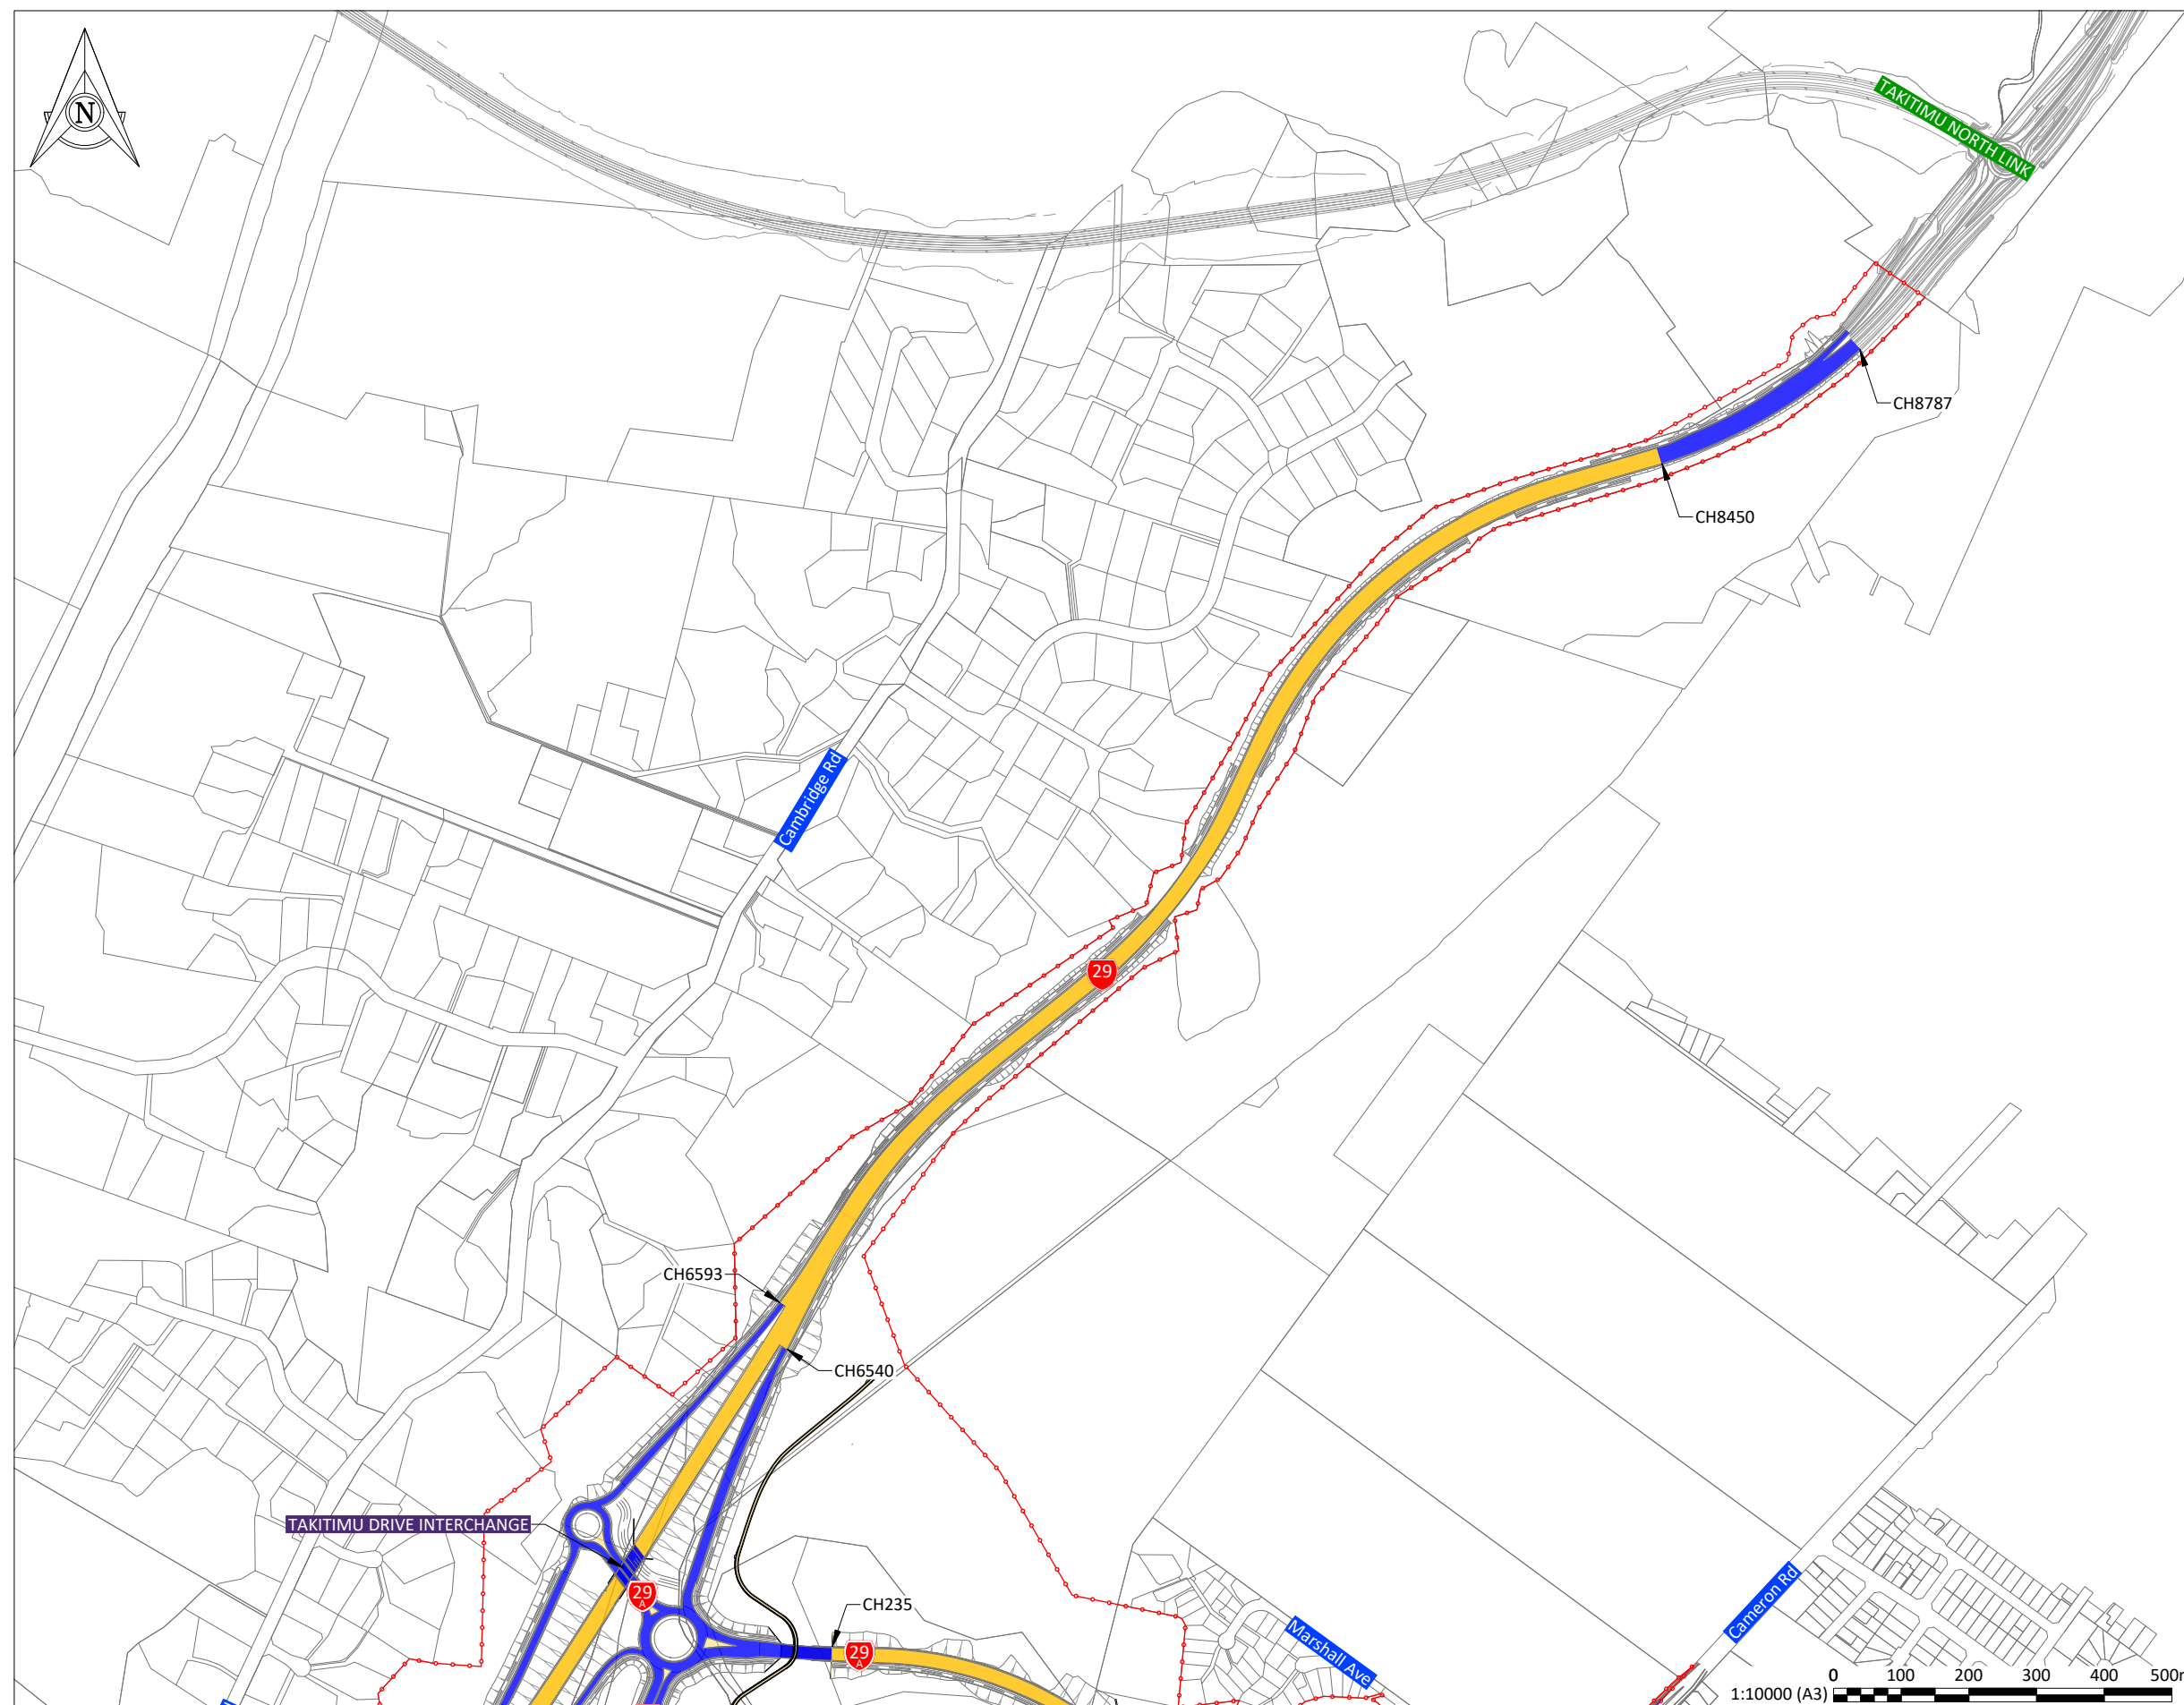

SHEET LOCALITY

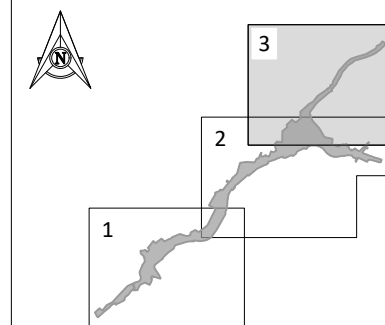

KEY: SURFACING

	BOUNDARIES
	DESIGNATION
	LN3 - 40mm EPA7
	LN5 - 50mm EPA7
	SMA
	CHIPSEAL-LOCAL ROADS
	TRAFFIC ISLANDS & PATHS

DRAWING ISSUE							
P3	29.07.2026	INDICATIVE DESIGN	ER	LV	KD	JG	
P2	27.02.2026	PRELIMINARY CONSENT LEVEL DESIGN	ER/AH	LV	BH	JG	
REV	DATE	DESCRIPTION	BY	DES	CHK	APP	

APPROVAL:

<u>J Gibbons</u>	<u>JG</u>
NAME:	SIGNATURE:
<u>29.07.2026</u>	
DATE:	

NOTE: THIS DRAWING IS NOT APPROVED
UNLESS ALL FIELDS ARE SIGNED.



CLIENT:

PROJECT:

PROJECT: TAURIKO WEST - TUPENGA

DRAWING

DRAWING:
SURFACING TYPES
SHEET 3

DRAWING ISSUED FOR:

NOT AFF
SHARED

HORIZONTAL DATUM	NZTM2000	SCALE (A3) 1:2000
VERTICAL DATUM	NZVD16	
DRAWING NUMBER: 11922-29-14-PA-DRW-BBO-3153		REVISION: P3