




NOTES:
1. REFER TO DRAWING 0000 FOR NOTES.

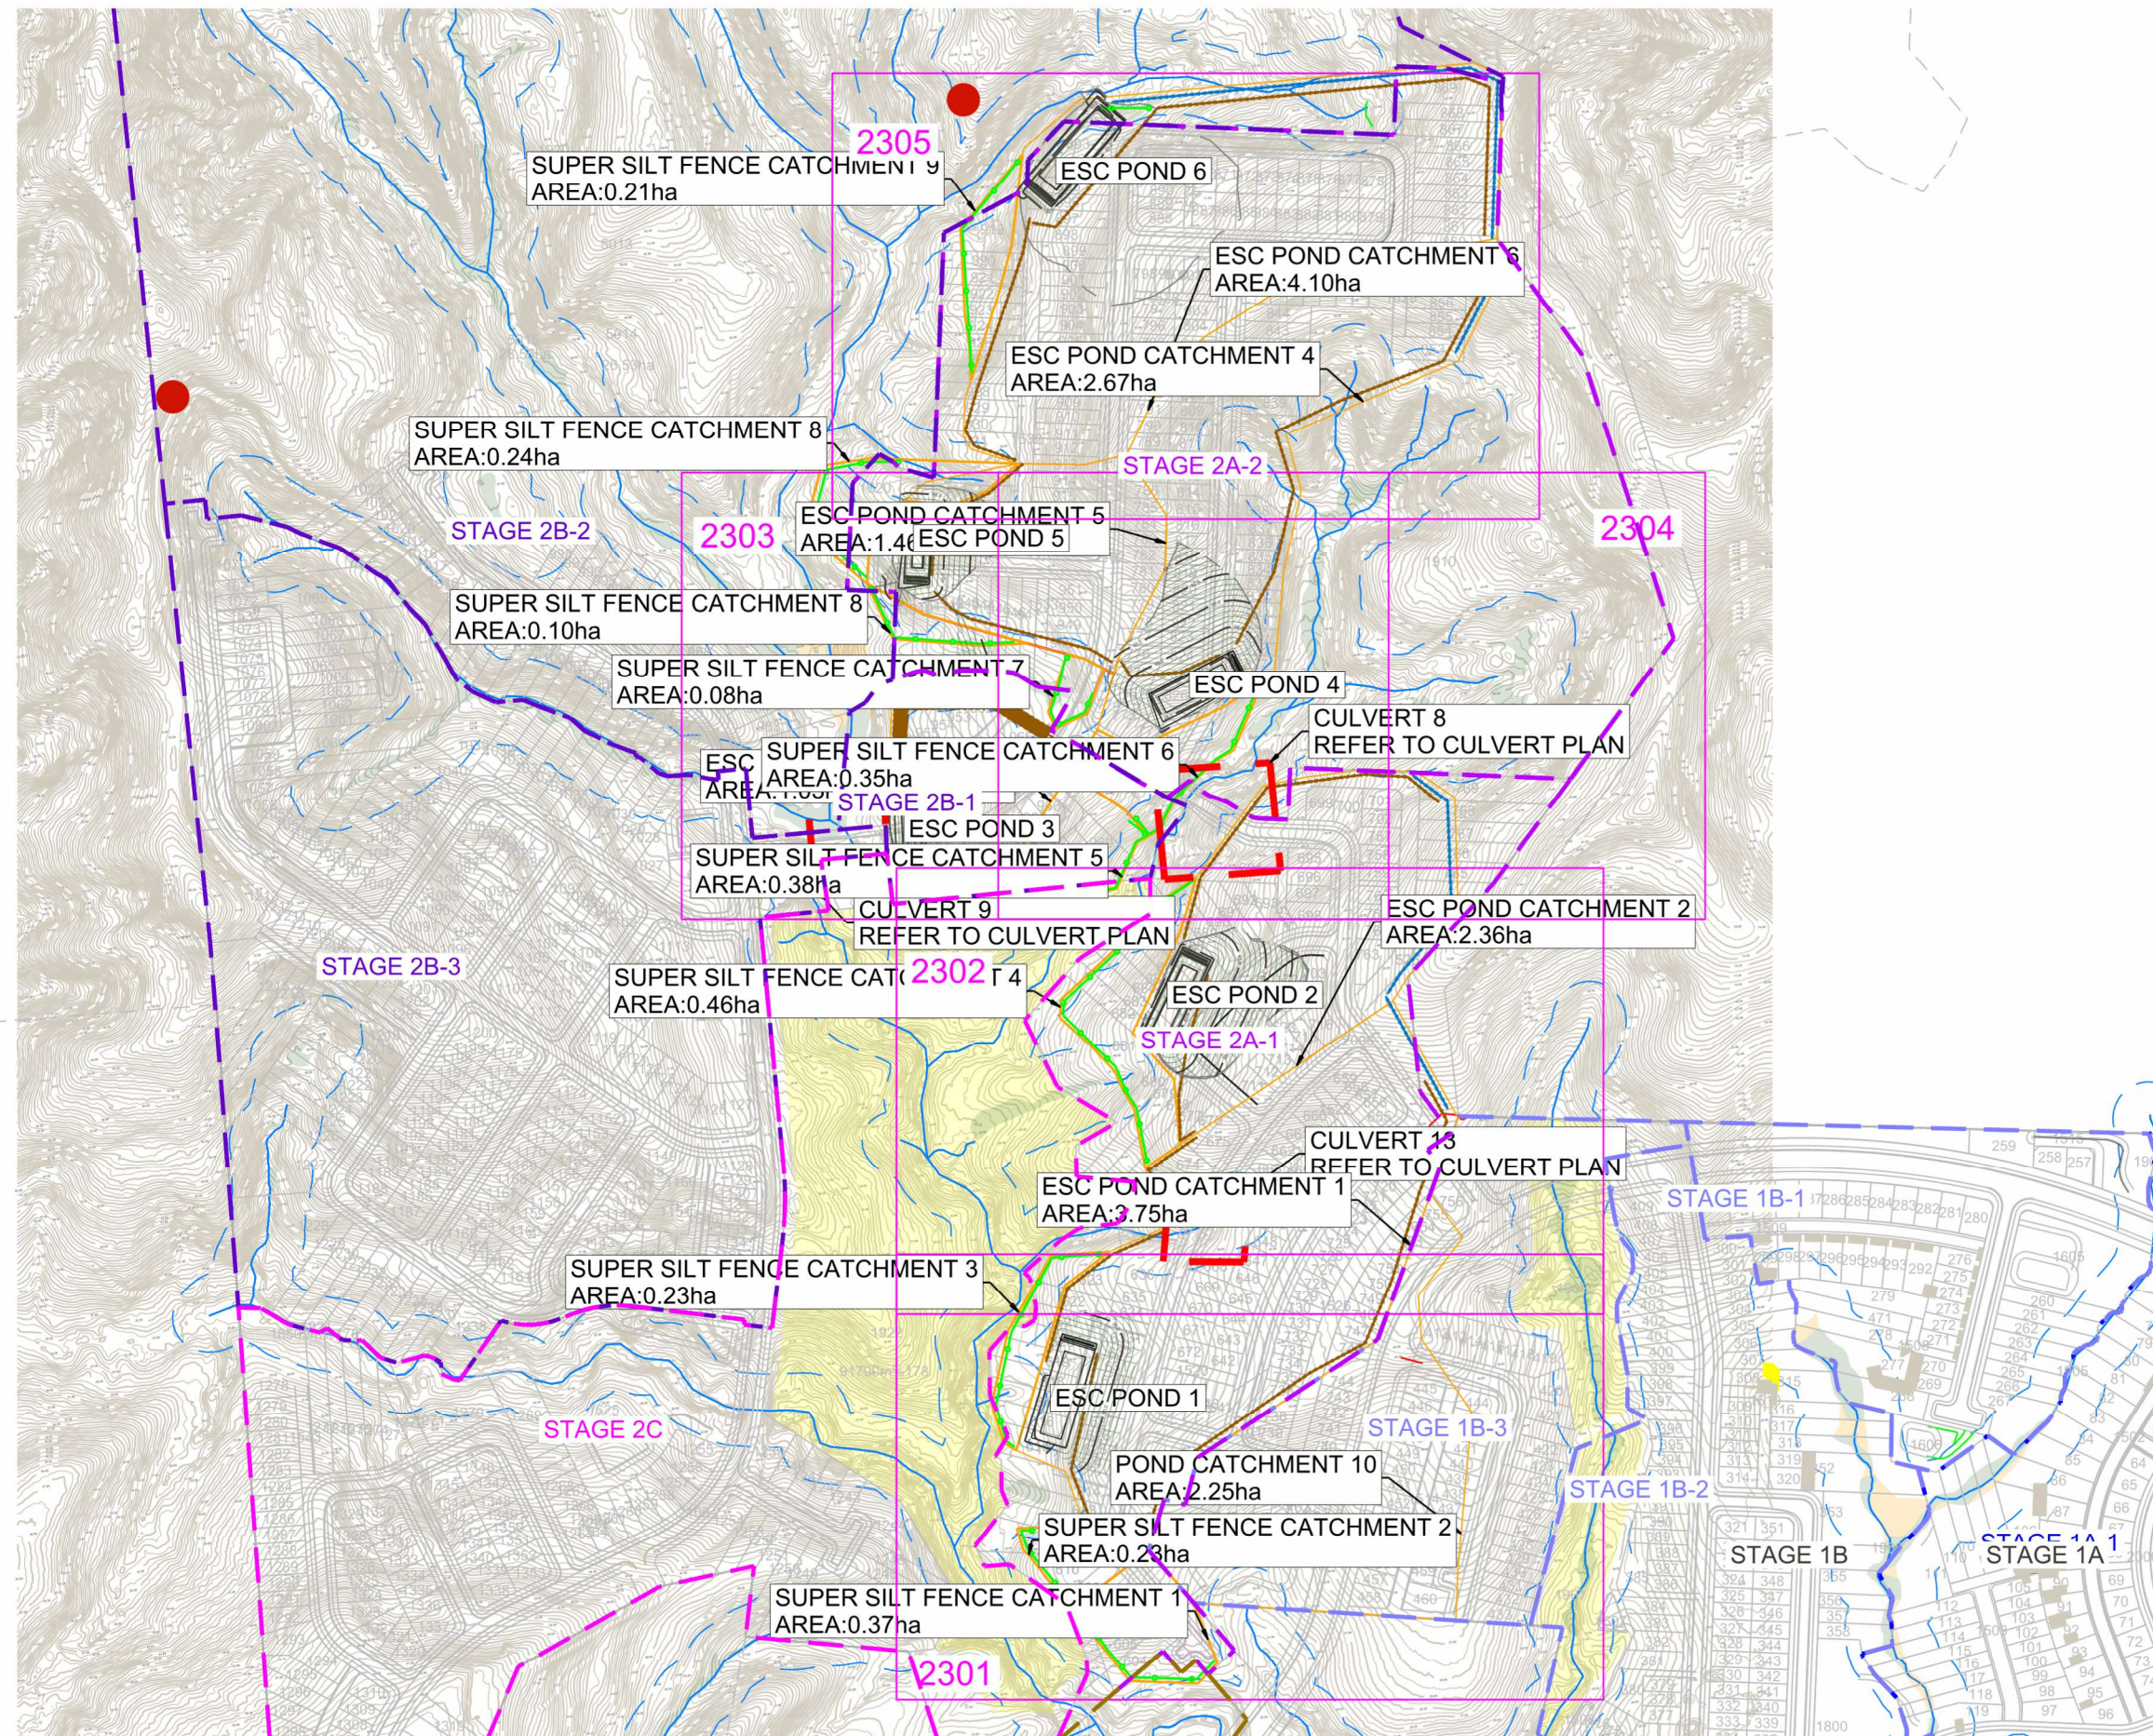

E	FOR CONSENT	NC	JK	11/02/2024
D	FOR CONSENT	NC	JK	4/02/2025
C	FOR CONSENT	NC	JK	31/01/2025
B	UPDATED CONTOURS	TDW	JK	16/01/2025
A	FIRST ISSUE			

REV	DESCRIPTION	DRN BY	CHK BY	APP BY	DATE
-----	-------------	--------	--------	--------	------

PLOT DATE Wed Jul 2 12:09:10 2025

WWW.MCKENZIEANDCO.CO.NZ

THIS DRAWING IS SOLELY FOR USE BY THE CLIENT ON THIS PROJECT ONLY. NO LIABILITY IS ACCEPTED IN ITS USE BY ANY OTHER ENTITY OR FOR ANY OTHER PURPOSE



VINEWAY LIMITED

DELMORE
STAGE 2A1, 2A2, 2B1, & 2D
130 & 132 UPPER OREWA ROAD
OREWA

EARTHWORKS
EROSION & SEDIMENT CONTROL
OVERALL

PURPOSE OF ISSUE:
RESOURCE CONSENT

SCALE:
1:4000 @A3


DO NOT SCALE

DRAWING NO:
3725-2AB-2300


REV:
E

c:\12d\5\data\mckf501\3725-2 Delmore Stage 2_5201\06000. Engineering Design\6400. 12d\Stage 2AB Plotting\12dmodel Stage 2AB Plotting


NOTES:
1. REFER TO DRAWING 0000 FOR NOTES.
2. REFER TO DRAWING 2300 FOR LEGEND.

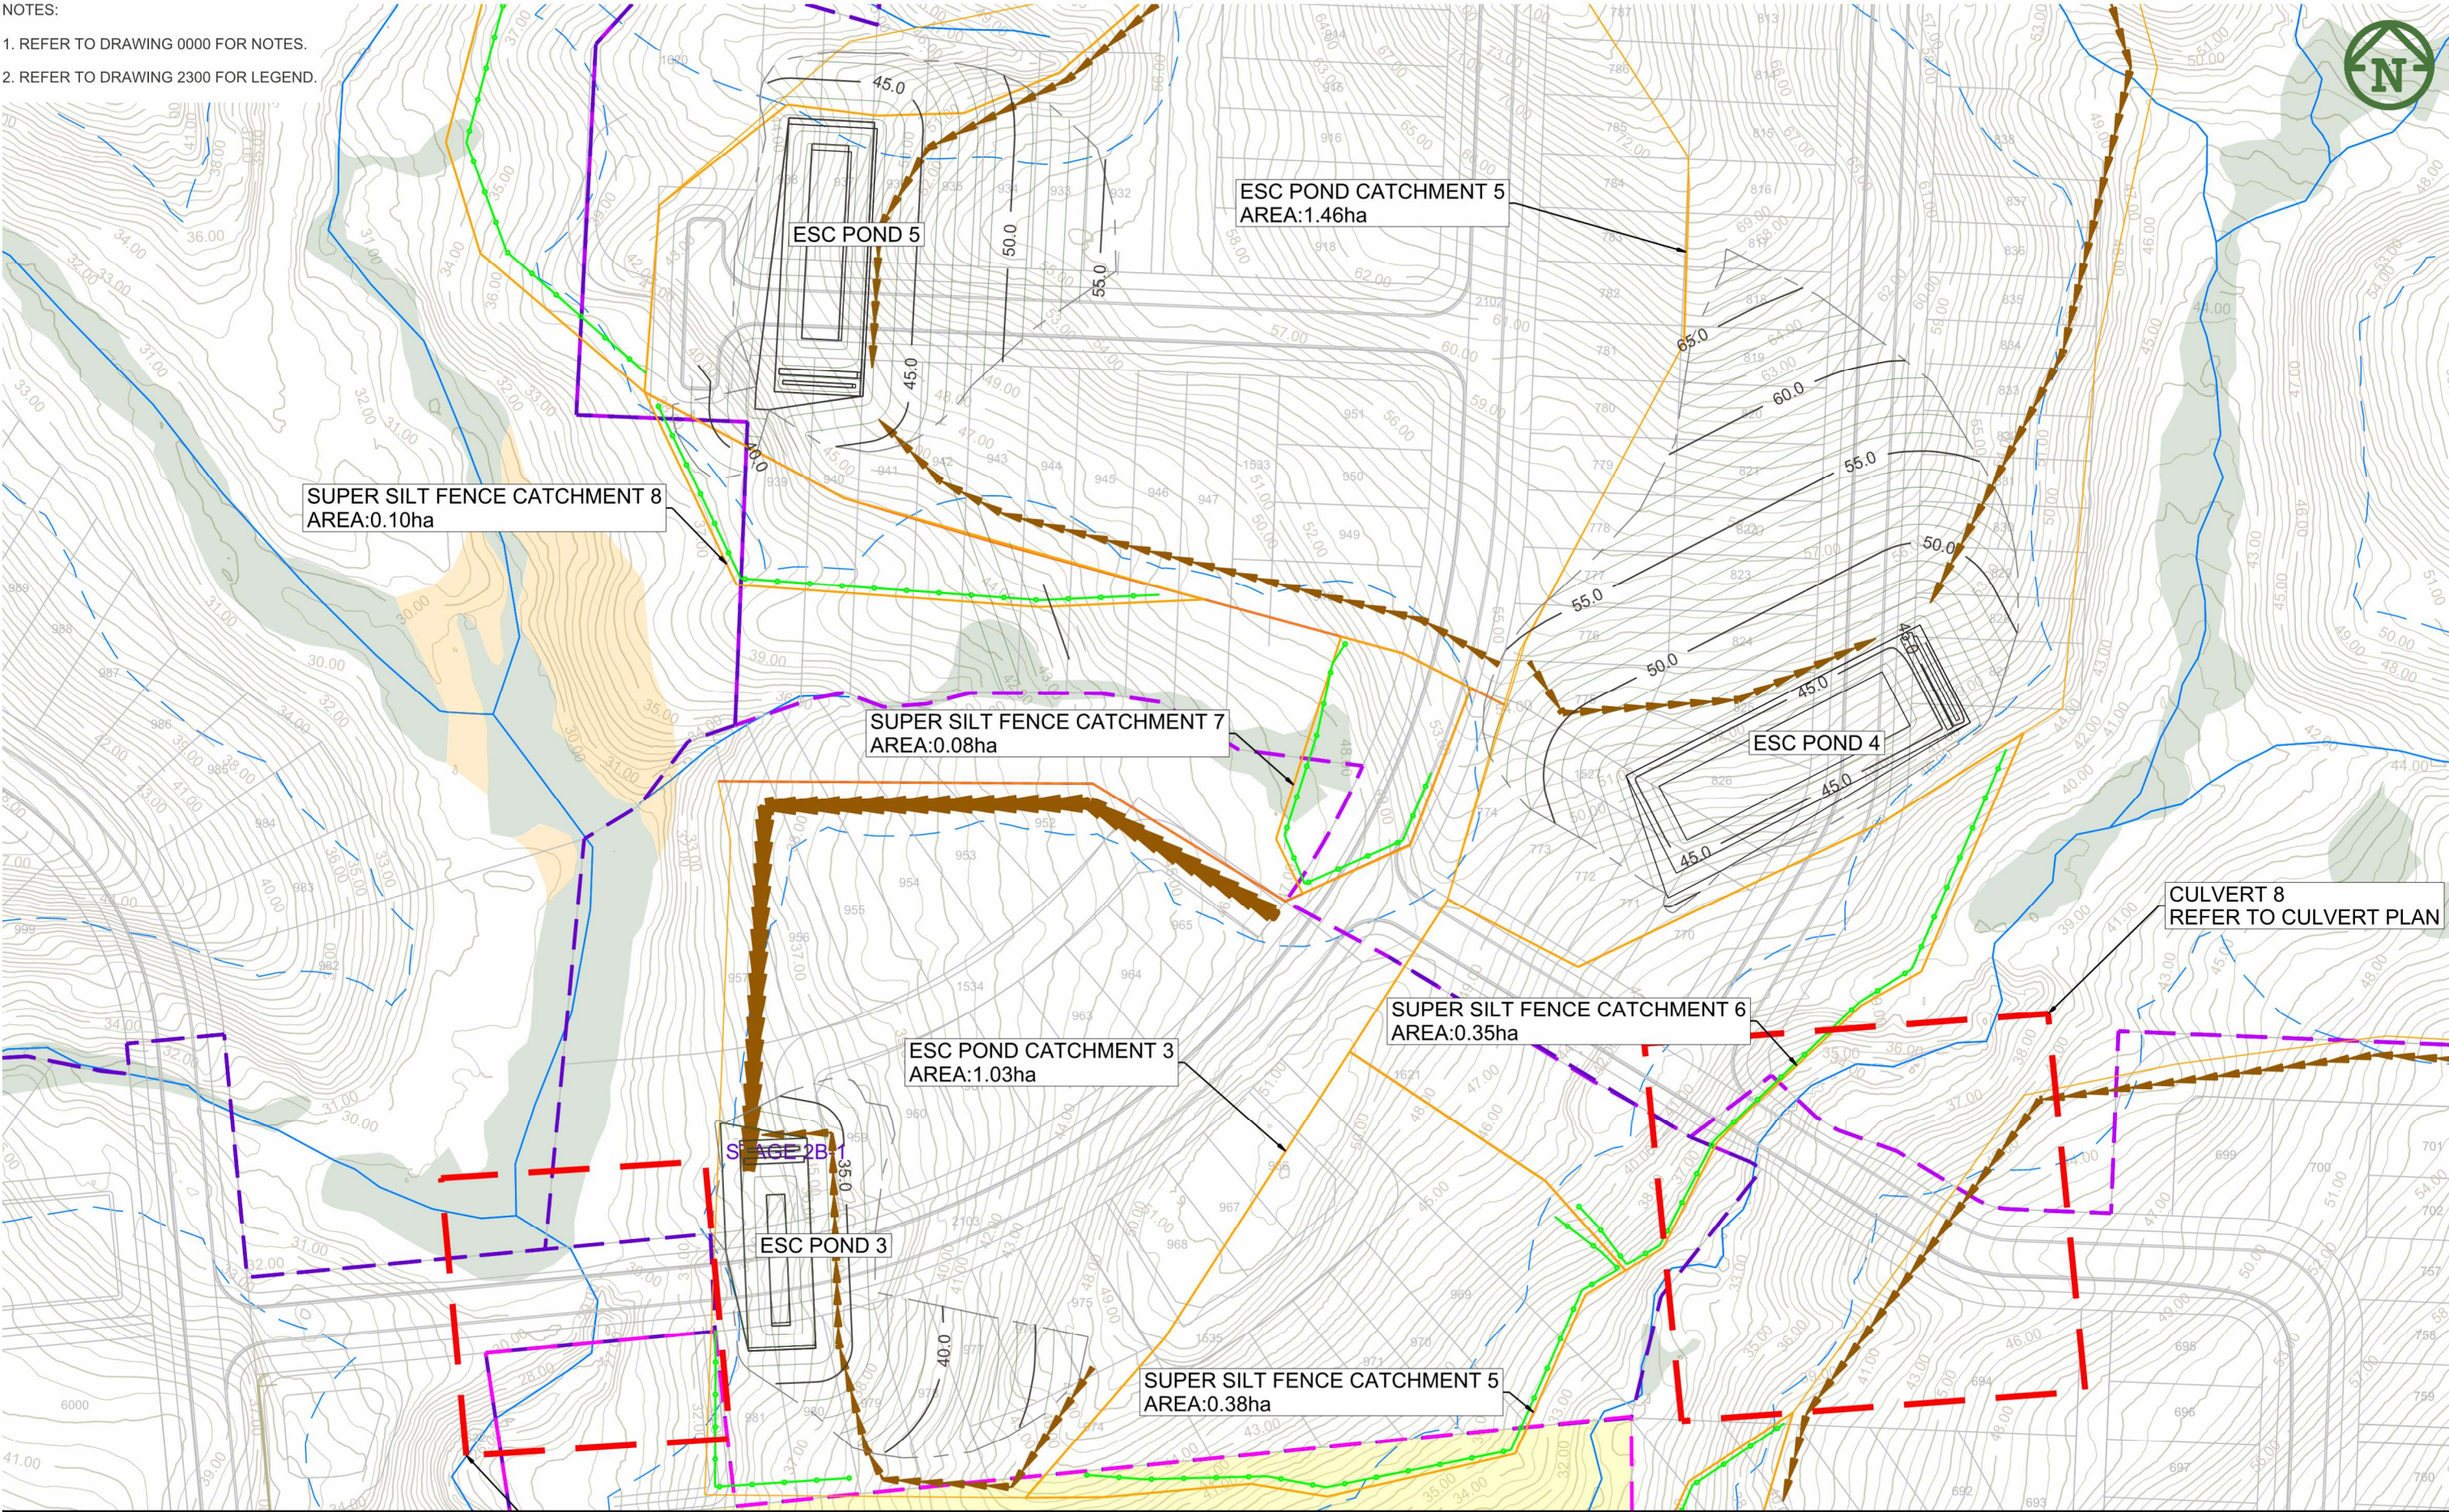

<div><div>E FOR CONSENTNCJK11/02/2024</div><div>D FOR CONSENTNCJK4/02/2025</div><div>C FOR CONSENTNCJK31/01/2025</div><div>B UPDATED CONTOURSDTWJK16/01/2025</div><div>A FIRST ISSUE</div></div>					<div><div><div></div><div>MCKENZIE & CO.</div></div></div>		<div><div>CLIENT:</div><div>VINEWAY LIMITED</div></div>		<div><div>PROJECT:</div><div>DELMORE STAGE 2A1, 2A2, 2B1, & 2D 130 & 132 UPPER OREWA ROAD OREWA</div></div>		<div><div>TITLE:</div><div>EARTHWORKS EROSION & SEDIMENT CONTROL SHEET 3 OF 5</div></div>		<div><div>PURPOSE OF ISSUE:</div><div>RESOURCE CONSENT</div></div>	
<div><div>REVDESCRIPTIONDRN BYCHK BYAPP BYDATE</div><div>PLOT DATE Wed Jul 2 12:09:48 2025WWW.MCKENZIEANDCO.CO.NZTHIS DRAWING IS SOLELY FOR USE BY THE CLIENT ON THIS PROJECT ONLY. NO LIABILITY IS ACCEPTED IN ITS USE BY ANY OTHER ENTITY OR FOR ANY OTHER PURPOSE</div></div>							<div><div>SCALE:</div><div>1:1000 @ A3</div><div>DO NOT SCALE</div><div>DRAWING NO:3725-2AB-2303</div></div>		<div><div>REV:</div><div>E</div></div>					
							<div><div>c:\12d\5\data\MCKF501\3725-2 Delmore Stage 2_5201\06000. Engineering Design\6400. 12d\Stage 2AB Plotting\12dmodel Stage 2AB Plotting</div></div>							

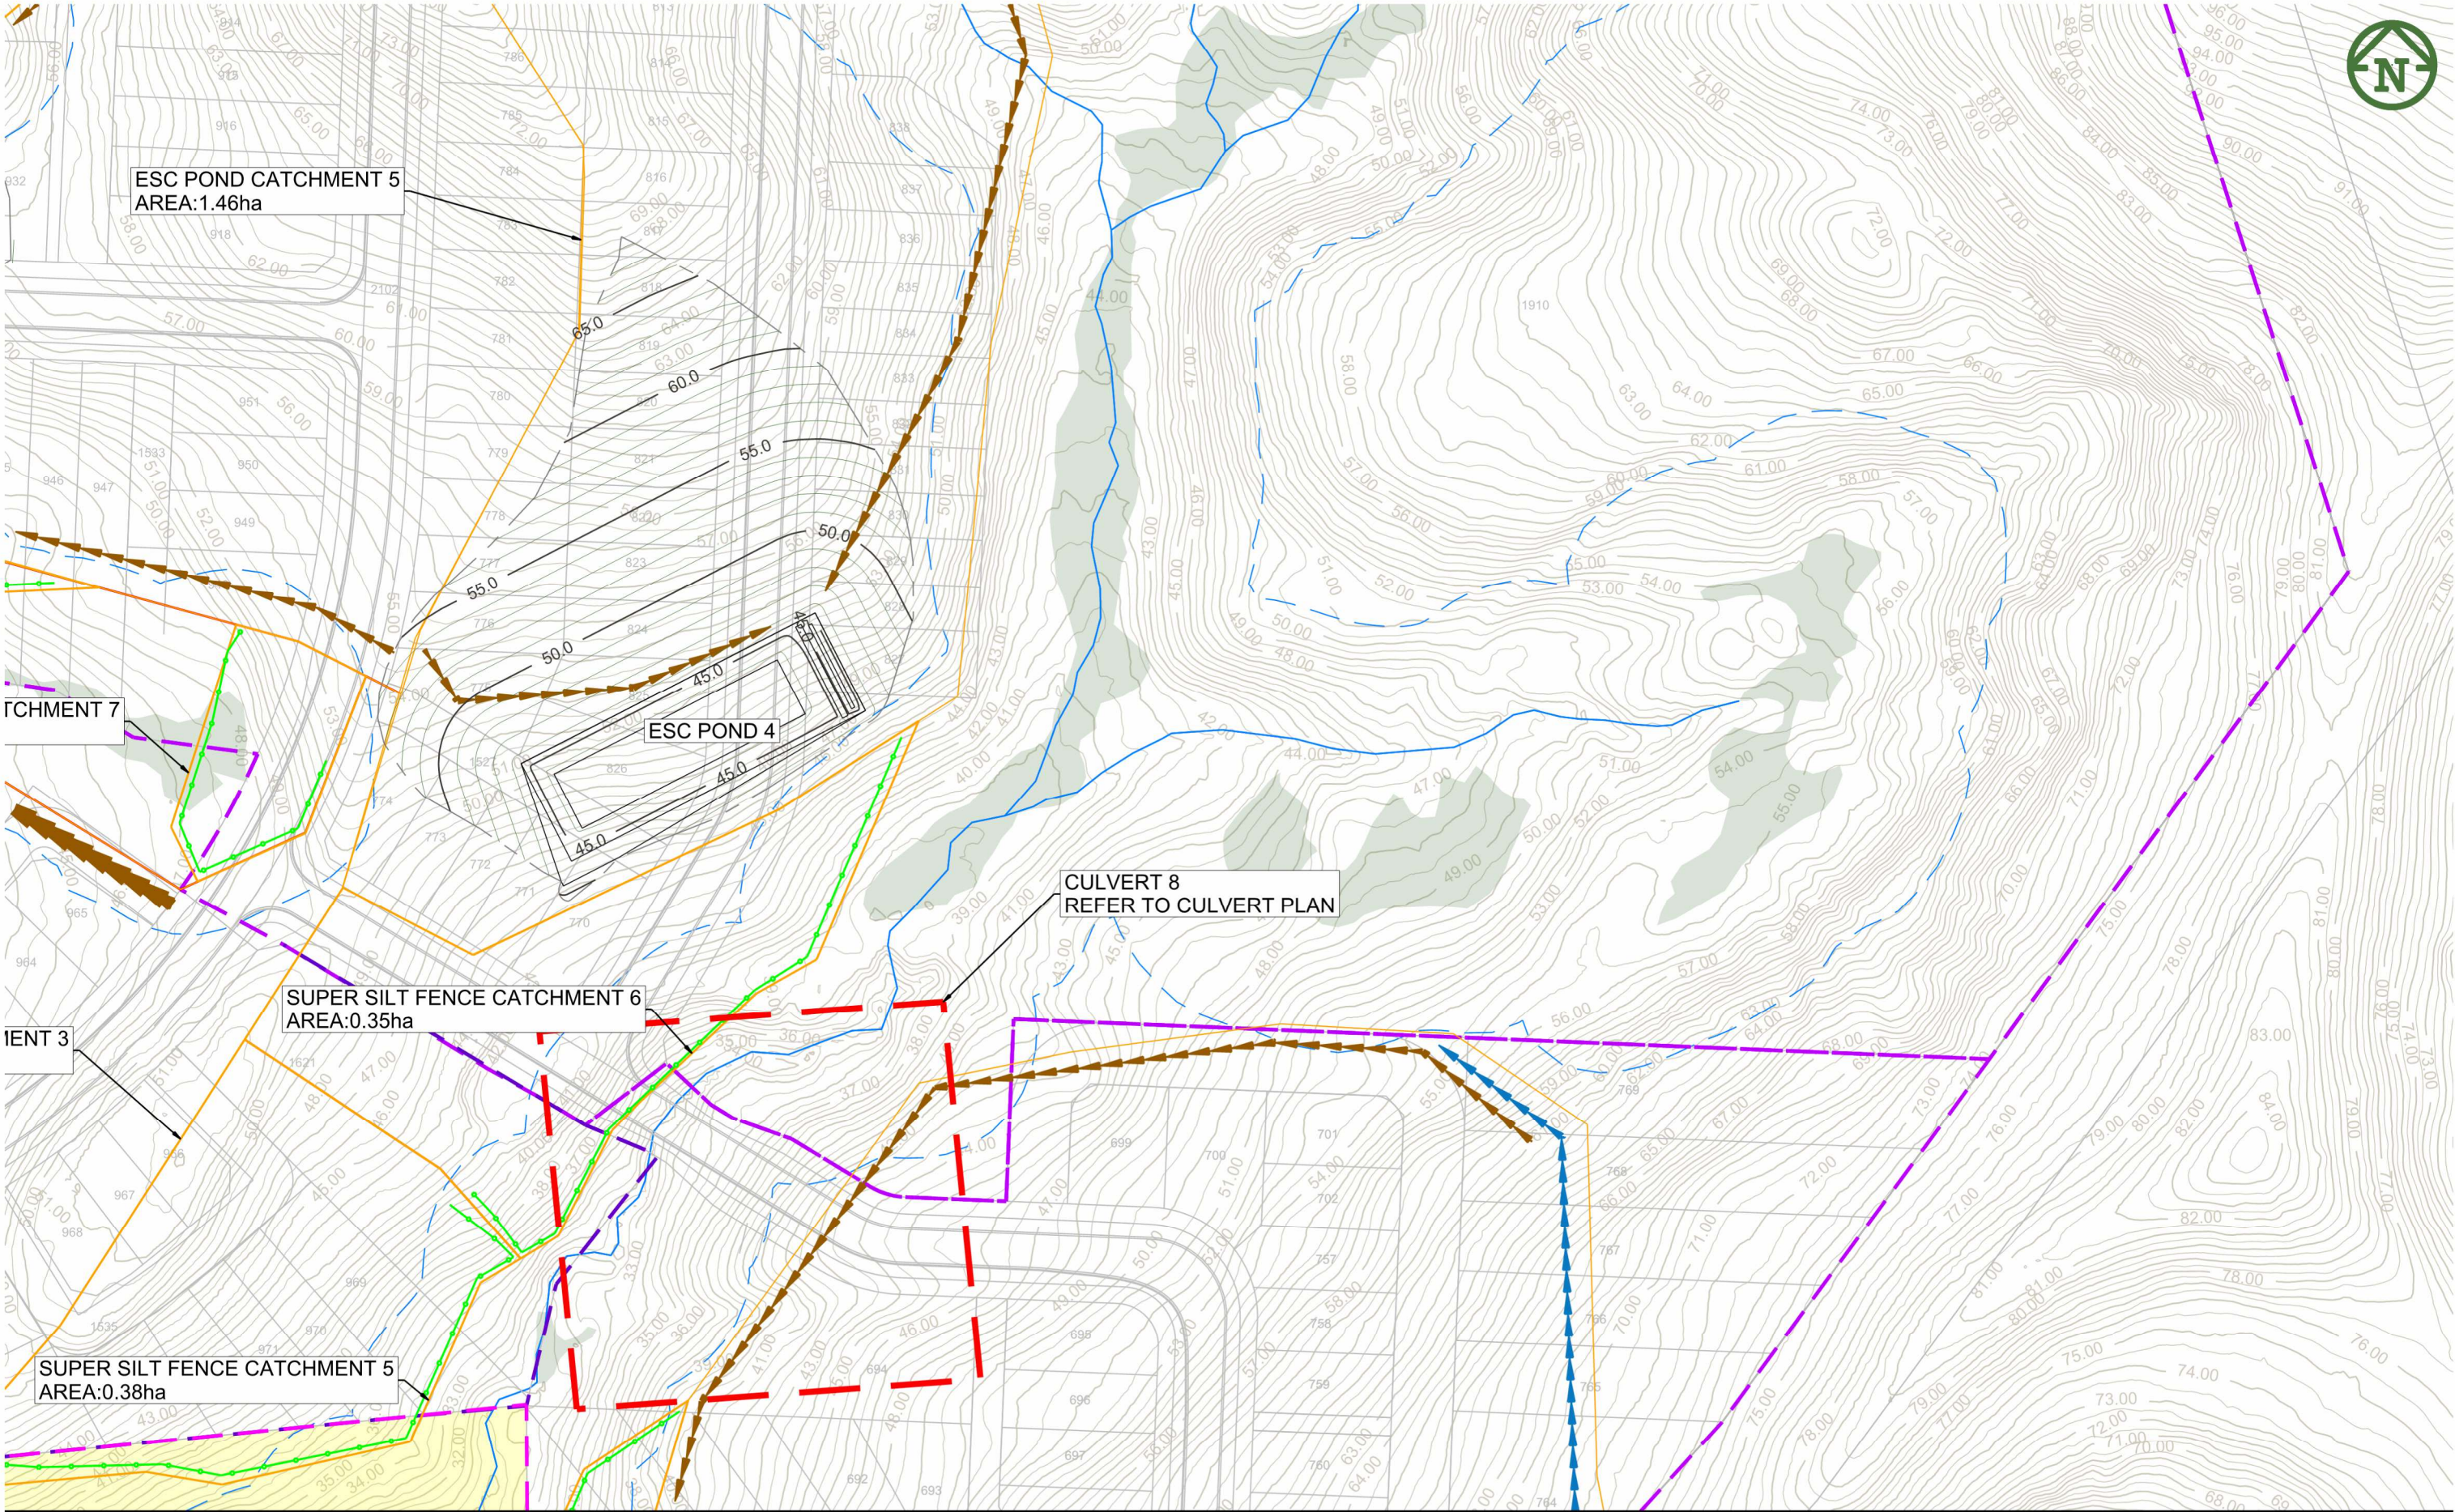

NOTES:
1. REFER TO DRAWING 0000 FOR NOTES.
2. REFER TO DRAWING 2300 FOR LEGEND.

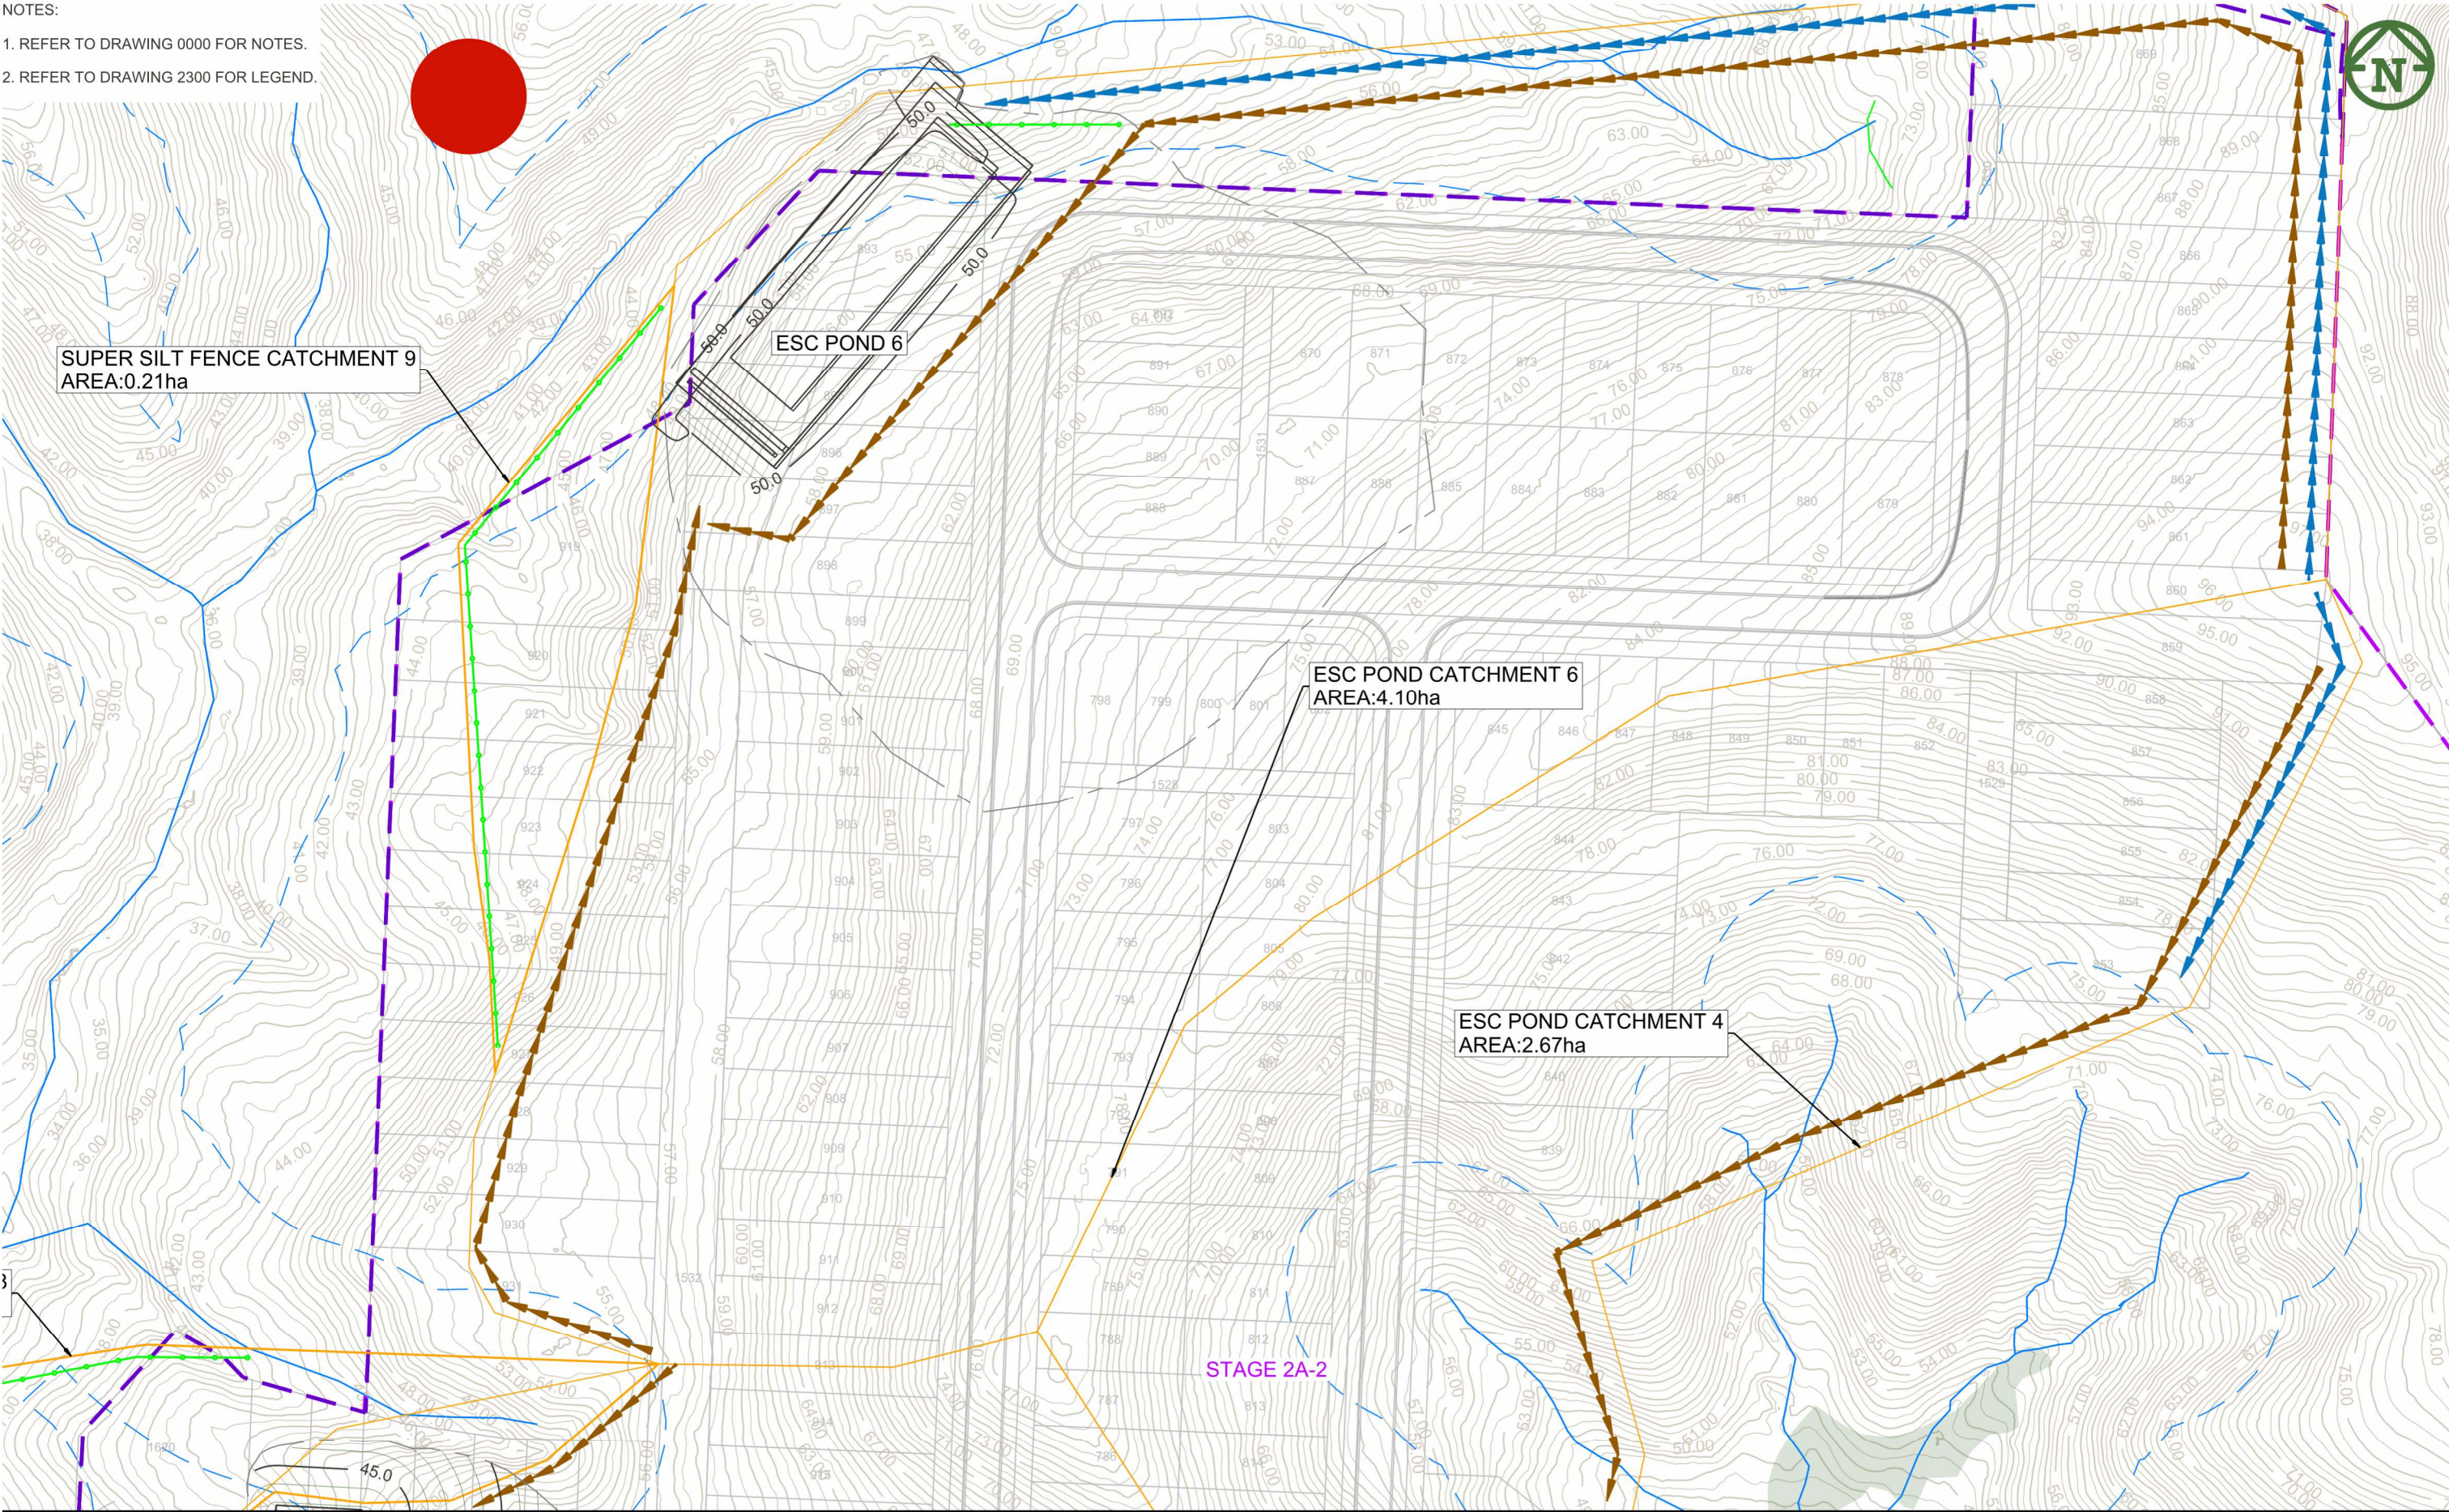

CLIENT:				PROJECT:				TITLE:				PURPOSE OF ISSUE:			
VINEWAY LIMITED				DELMORE				EARTHWORKS				RESOURCE CONSENT			
				STAGE 2A1, 2A2, 2B1, & 2D				EROSION & SEDIMENT CONTROL				SCALE:			
				130 & 132 UPPER OREWA ROAD				SHEET 5 OF 5				1:1000 @ A3			
				OREWA								DO NOT SCALE			
												DRAWING NO:			
												3725-2AB-2305			
												REV:			
												E			
REV DESCRIPTION				DRN BY CHK BY APP BY DATE											
E FOR CONSENT				NC JK 11/02/2024											
D FOR CONSENT				NC JK 4/02/2025											
C FOR CONSENT				NC JK 31/01/2025											
B UPDATED CONTOURS				TDW JK 16/01/2025											
A FIRST ISSUE															
PLOT DATE Wed Jul 2 12:10:03 2025				WWW.MCKENZIEANDCO.CO.NZ				THIS DRAWING IS SOLELY FOR USE BY THE CLIENT ON THIS PROJECT ONLY. NO LIABILITY IS ACCEPTED IN ITS USE BY ANY OTHER ENTITY OR FOR ANY OTHER PURPOSE				c:\12d\5\data\1\MCKF501\3725-2 Delmore Stage 2_5201\06000. Engineering Design\6400. 12d\Stage 2AB Plotting\12dmodel Stage 2AB Plotting			