


SCALE FOR VALIDATING SIZE OF A3 PLOT ONLY

C:\125\data\10\_7\_120\141\144702 - Takitimu North Link Stage 2.dwg\03.dwg 30/7/2025 2:03 pm erichardon Plotted: 30 Jul 2025 2:03 pm

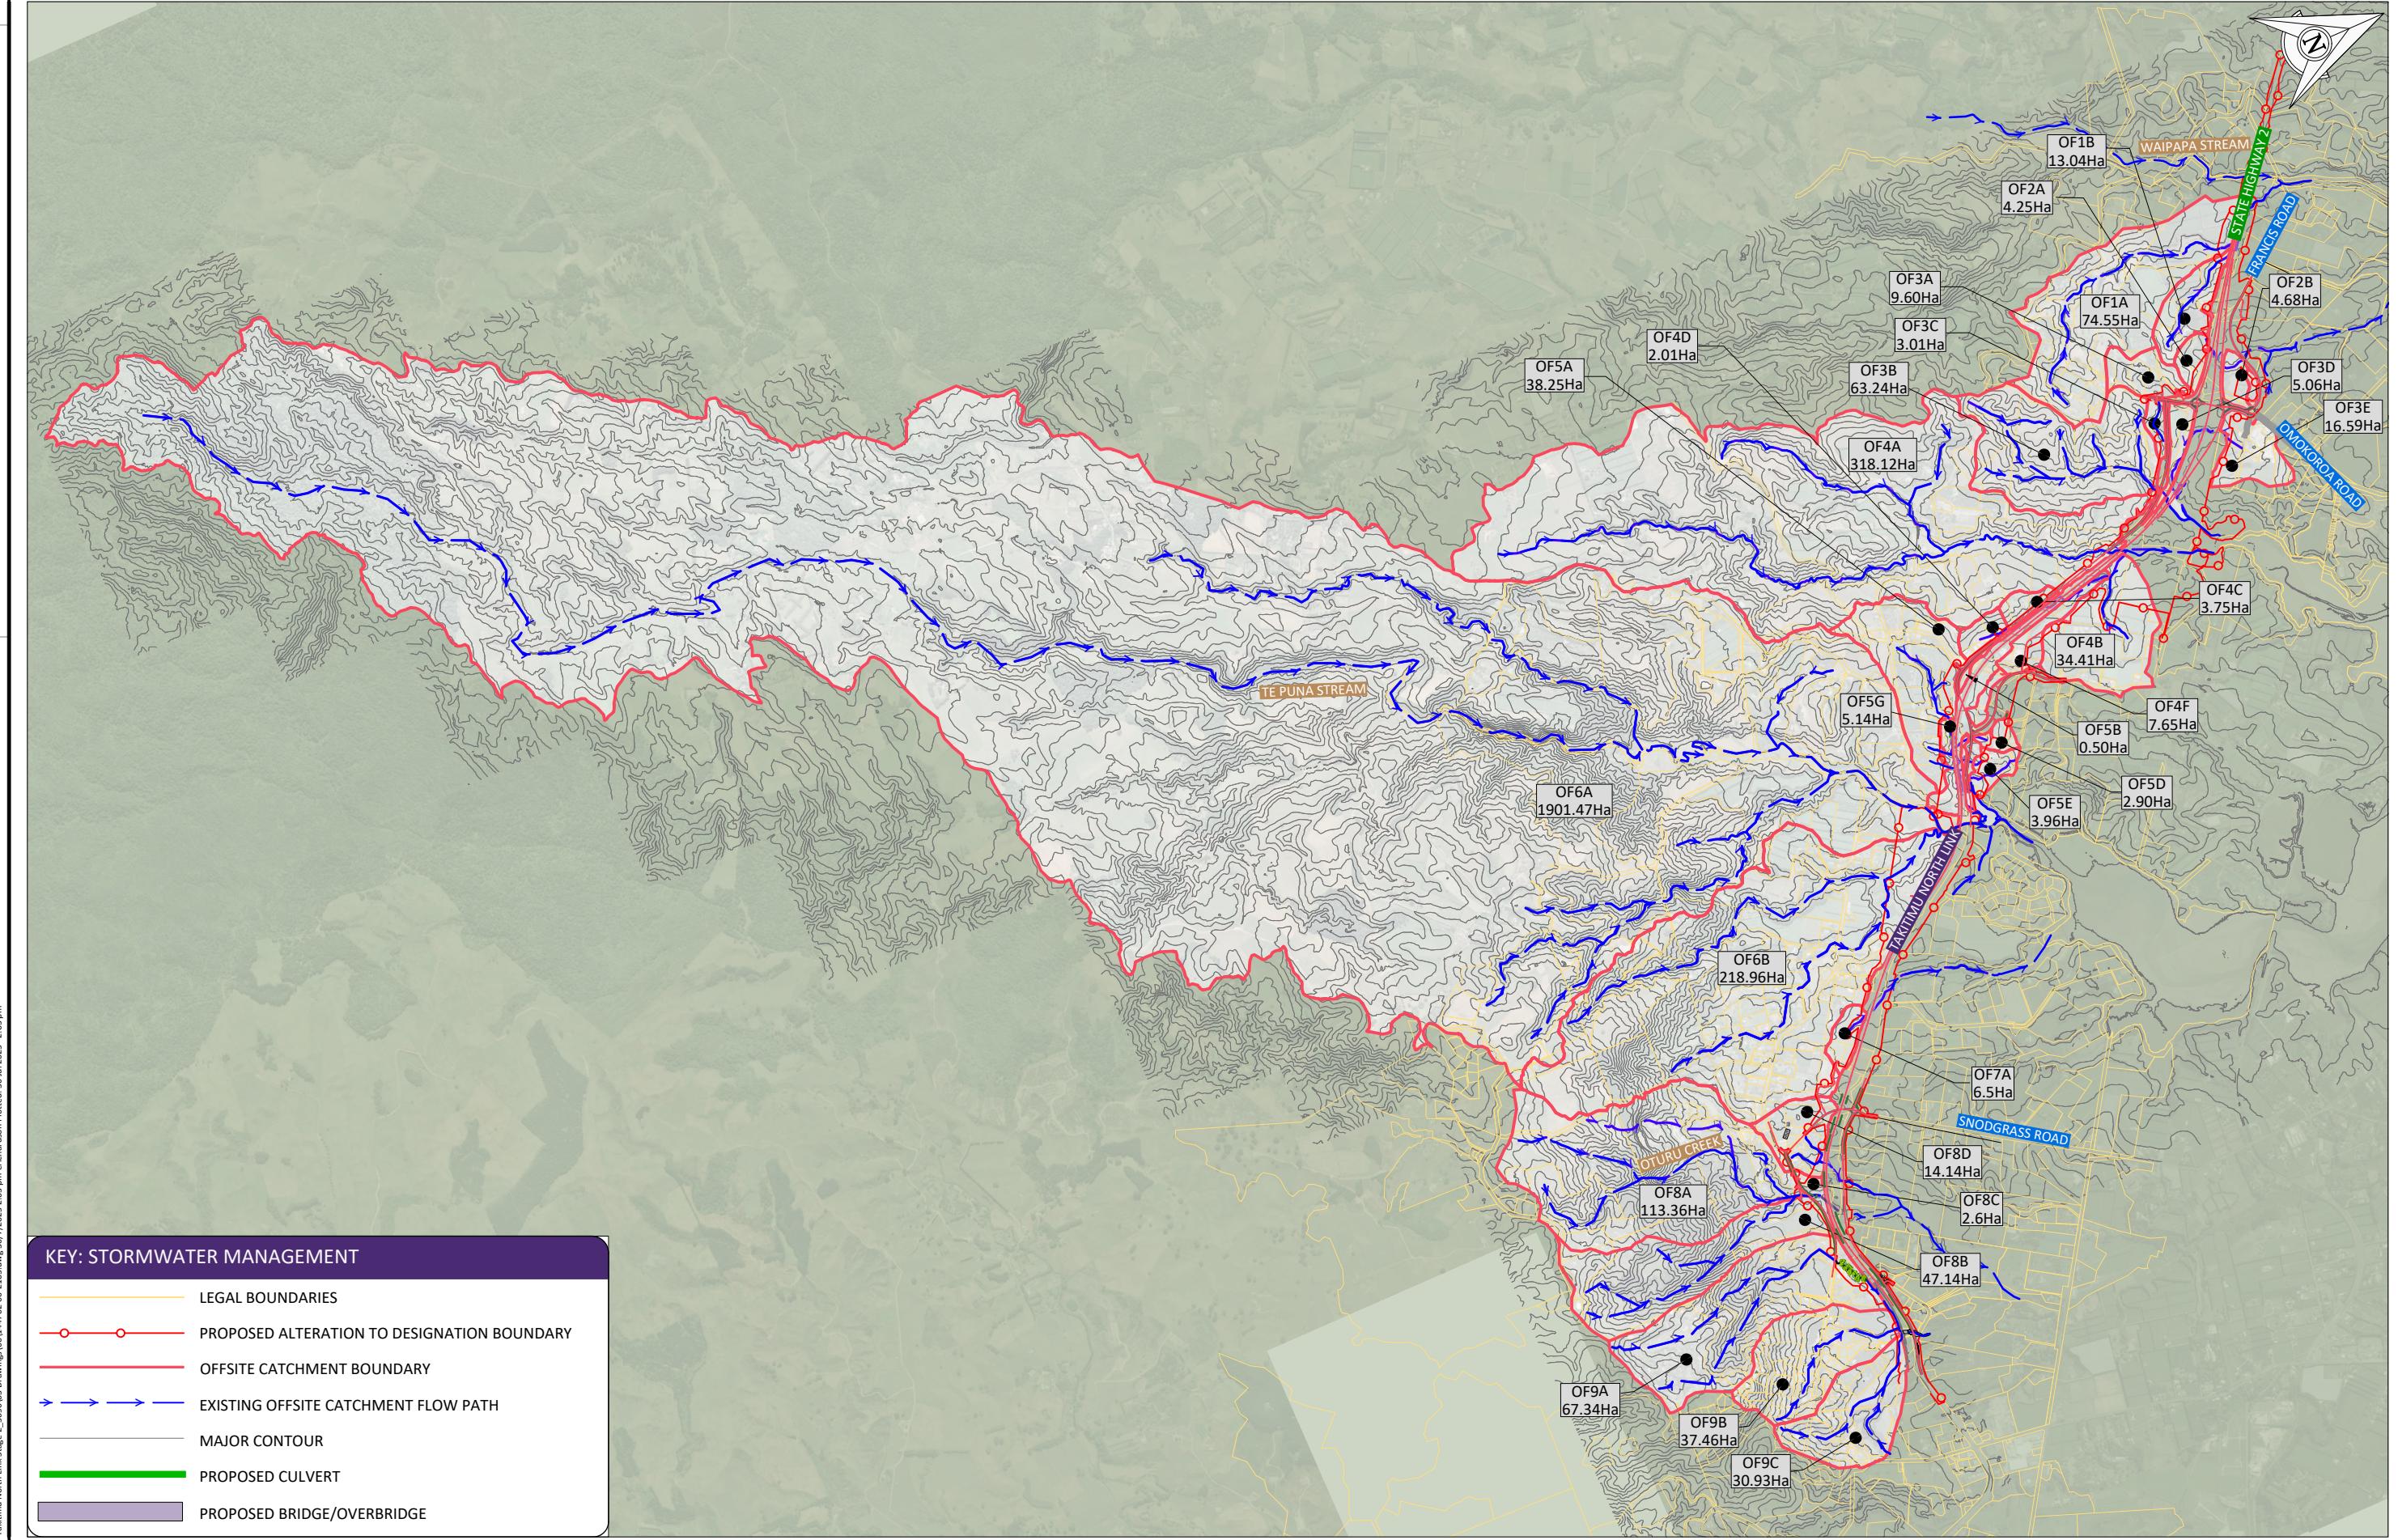

				DESIGNED	CHECKED		
E	30.07.2025	FTAA APPLICATION	SP	EV	EV	PK	EV
D	01.07.2025	FTAA APPLICATION -DRAFT	SP	EV	EV	DRAWN	APPROVED
C	08.11.2024	CONSENT APPLICATION UPDATE ISSUE	SAP	EV	EV	WT/JRL	EV
B	29.04.2024	CONSENT APPLICATION ISSUE	WT	EV	EV		
A	01.06.2023	DRAFT SPECIMEN DESIGN ISSUE	WT	EV	SB		
		DATE	ISSUE/REVISION DETAIL	BY	CHK APPR		




PROJECT  
TAKITIMU NORTH LINK STAGE 2

DRAWING  
STORMWATER MANAGEMENT  
OVERALL OFFSITE CATCHMENT PLAN  
SHEET 1 OF 5

STATUS	PRELIMINARY
DATE	22.03.2021
SCALE (ORIGINAL SIZE A3)	1:35000
DRAWING NUMBER	144702-00-2105
REVISION	E


100mm

SCALE FOR VALIDATING SIZE OF A3 PLOT ONLY

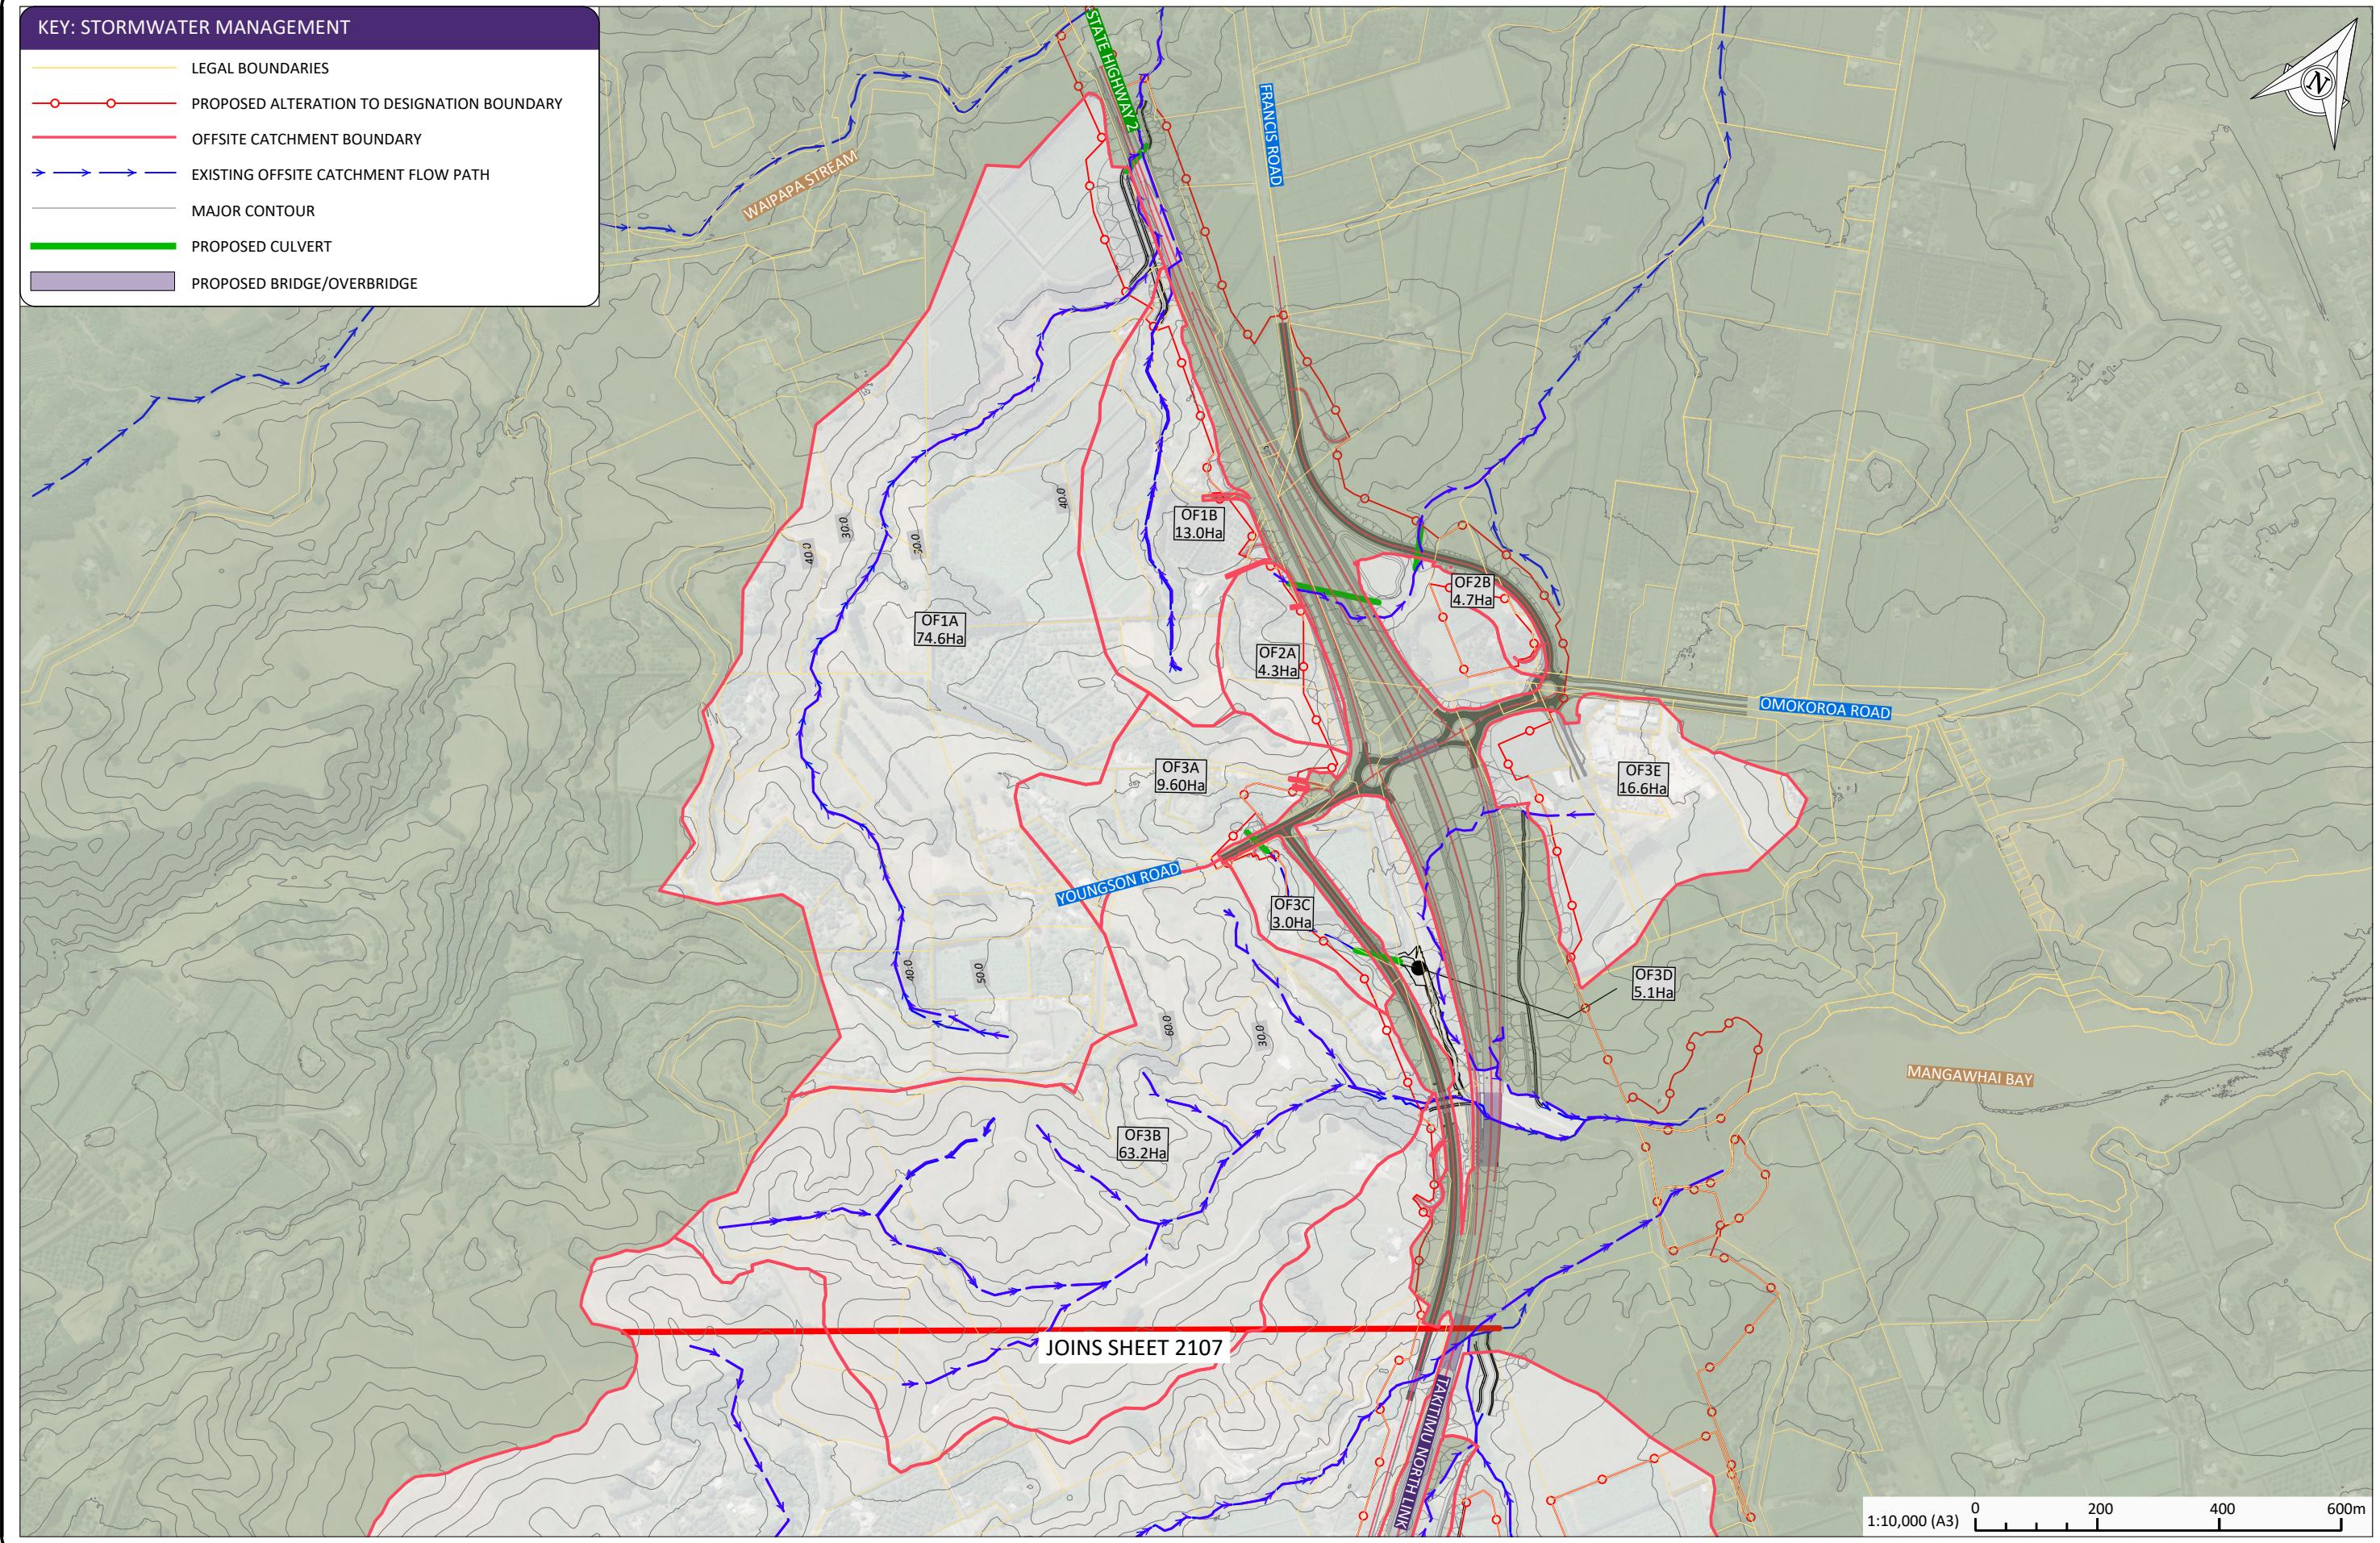

C:\125\data\10\_120\_141\144702 - Takitimu North Link Stage 2\_5690\03\Drawings\00\144702-00-2106.dwg 30/7/2025 2:12 pm erichardson Plotted: 30 Jul 2025 2:12 pm

			DESIGNED	CHECKED		
E	30.07.2025	FTAA APPLICATION	SAP	EV	PK	EV
D	01.07.2025	FTAA APPLICATION - DRAFT	SAP	EV	DRAWN	APPROVED
C	08.11.2024	CONSENT APPLICATION UPDATE ISSUE	SAP	EV	WT/JRL	EV
B	29.04.2024	CONSENT APPLICATION ISSUE	WT	EV		
A	01.06.2023	DRAFT SPECIMEN DESIGN ISSUE	WT	EV		
DATE		ISSUE/REVISION DETAIL	BY	CHK	APPR	

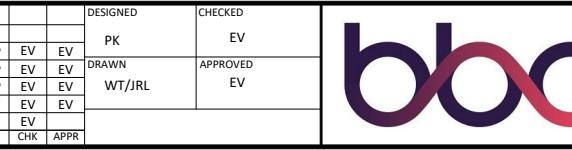

PROJECT  
TAKITIMU NORTH LINK STAGE 2

DRAWING  
STORMWATER MANAGEMENT  
OVERALL OFFSITE CATCHMENT PLAN  
SHEET 2 OF 5


STATUS  
**PRELIMINARY**

DATE	11.12.2020	SCALE (ORIGINAL SIZE A3)
DRAWING NUMBER	144702-00-2106	AS SHOWN
REVISION	E	

100mm

SCALE FOR VALIDATING SIZE OF A3 PLOT ONLY

C:\125\DATA\10\_7\_10\141\144702 - Takitimu North Link Stage 2.dwg\03\Drawing\00\144702-00-2107.dwg 30/7/2025 2:21 pm erichardon Plotted: 30 Jul 2025 2:21 pm

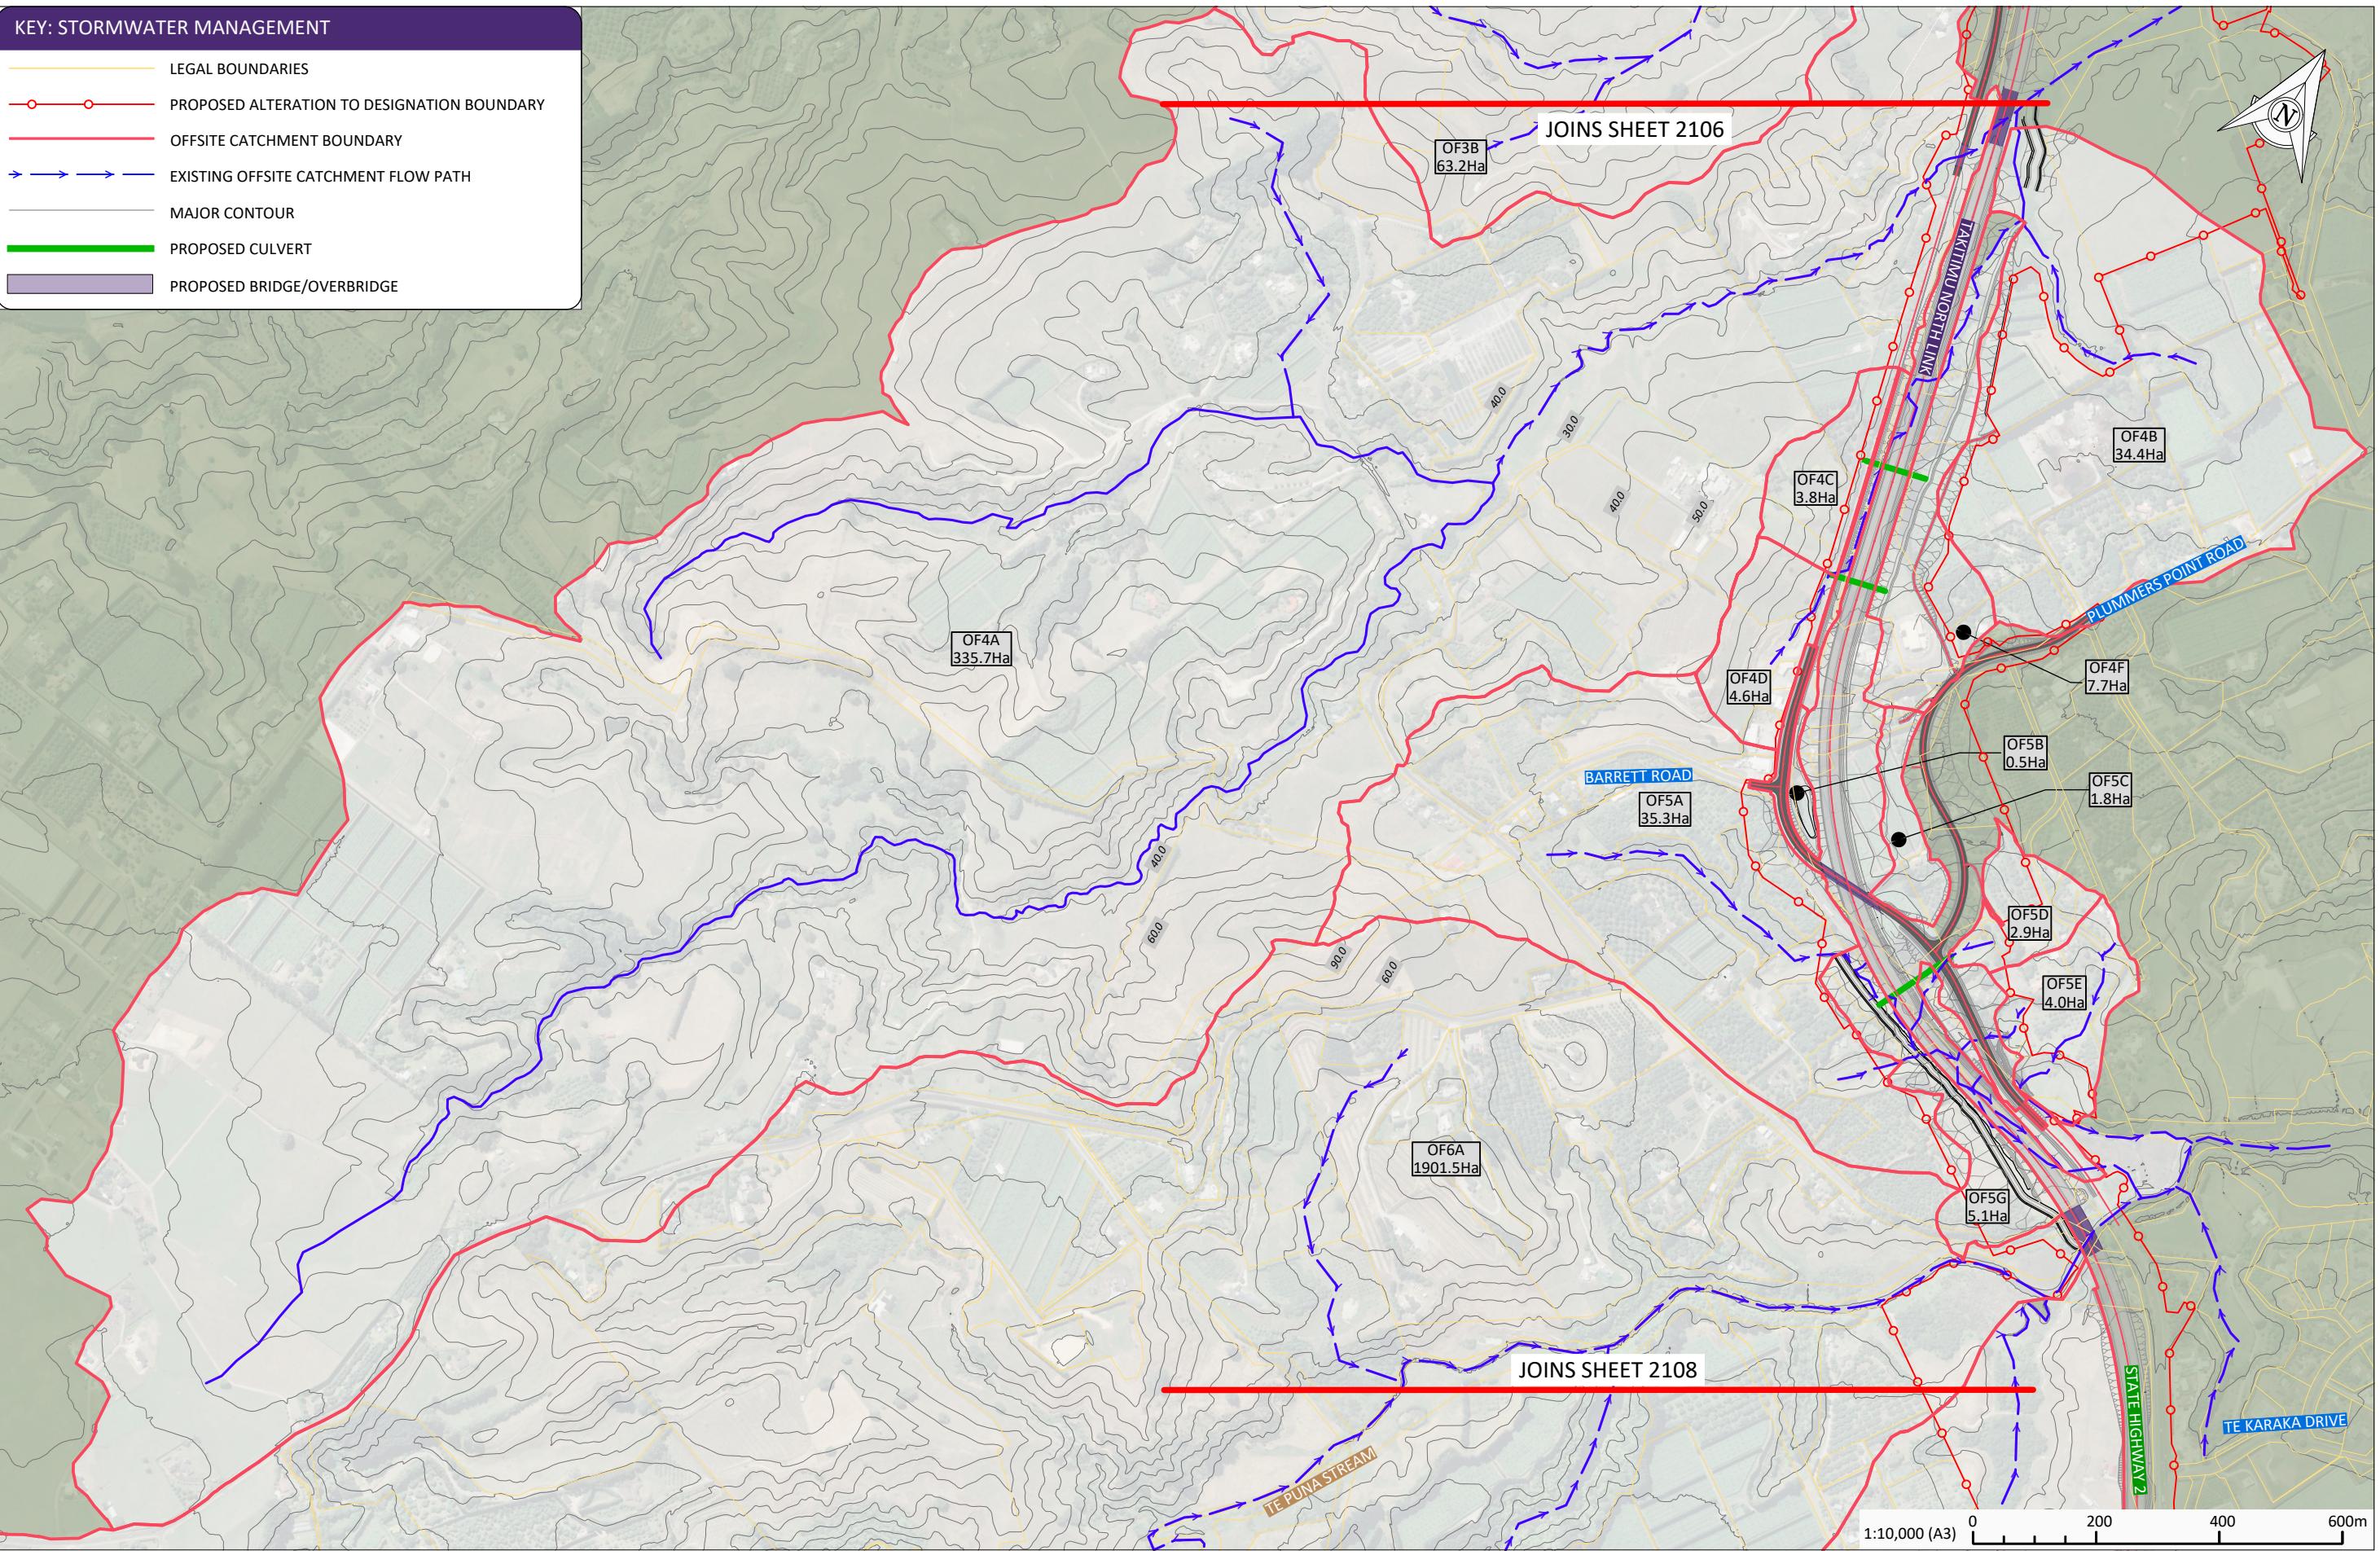

			DESIGNED	CHECKED		
E	30.07.2025	FTAA APPLICATION	SAP	EV	PK	EV
D	01.07.2025	FTAA APPLICATION - DRAFT	SAP	EV	DRAWN	APPROVED
C	08.11.2024	CONSENT APPLICATION UPDATE ISSUE	SAP	EV	WT/JRL	EV
B	29.04.2024	CONSENT APPLICATION ISSUE	WT	EV		
A	01.06.2023	DRAFT SPECIMEN DESIGN ISSUE	WT	EV		
DATE		ISSUE/REVISION DETAIL	BY	CHK APPR		



PROJECT  
TAKITIMU NORTH LINK STAGE 2

DRAWING  
STORMWATER MANAGEMENT  
OVERALL OFFSITE CATCHMENT PLAN  
SHEET 3 OF 5

STATUS	PRELIMINARY
DATE	11.12.2020
DRAWING NUMBER	144702-00-2107


E

100mm

SCALE FOR VALIDATING SIZE OF A3 PLOT ONLY

C:\125\data\10\_120\_141\144702 - Takitimu North Link Stage 2\_5090\03\Drawings\00\144702-00-2108.dwg 30/7/2025 2:26 pm erichardon Plotted: 30 Jul 2025 2:26 pm

KEY: STORMWATER MANAGEMENT	
—	LEGAL BOUNDARIES
—○—	PROPOSED ALTERATION TO DESIGNATION BOUNDARY
—	OFFSITE CATCHMENT BOUNDARY
→ → →	EXISTING OFFSITE CATCHMENT FLOW PATH
—	MAJOR CONTOUR
—	PROPOSED CULVERT
—	PROPOSED BRIDGE/OVERBRIDGE

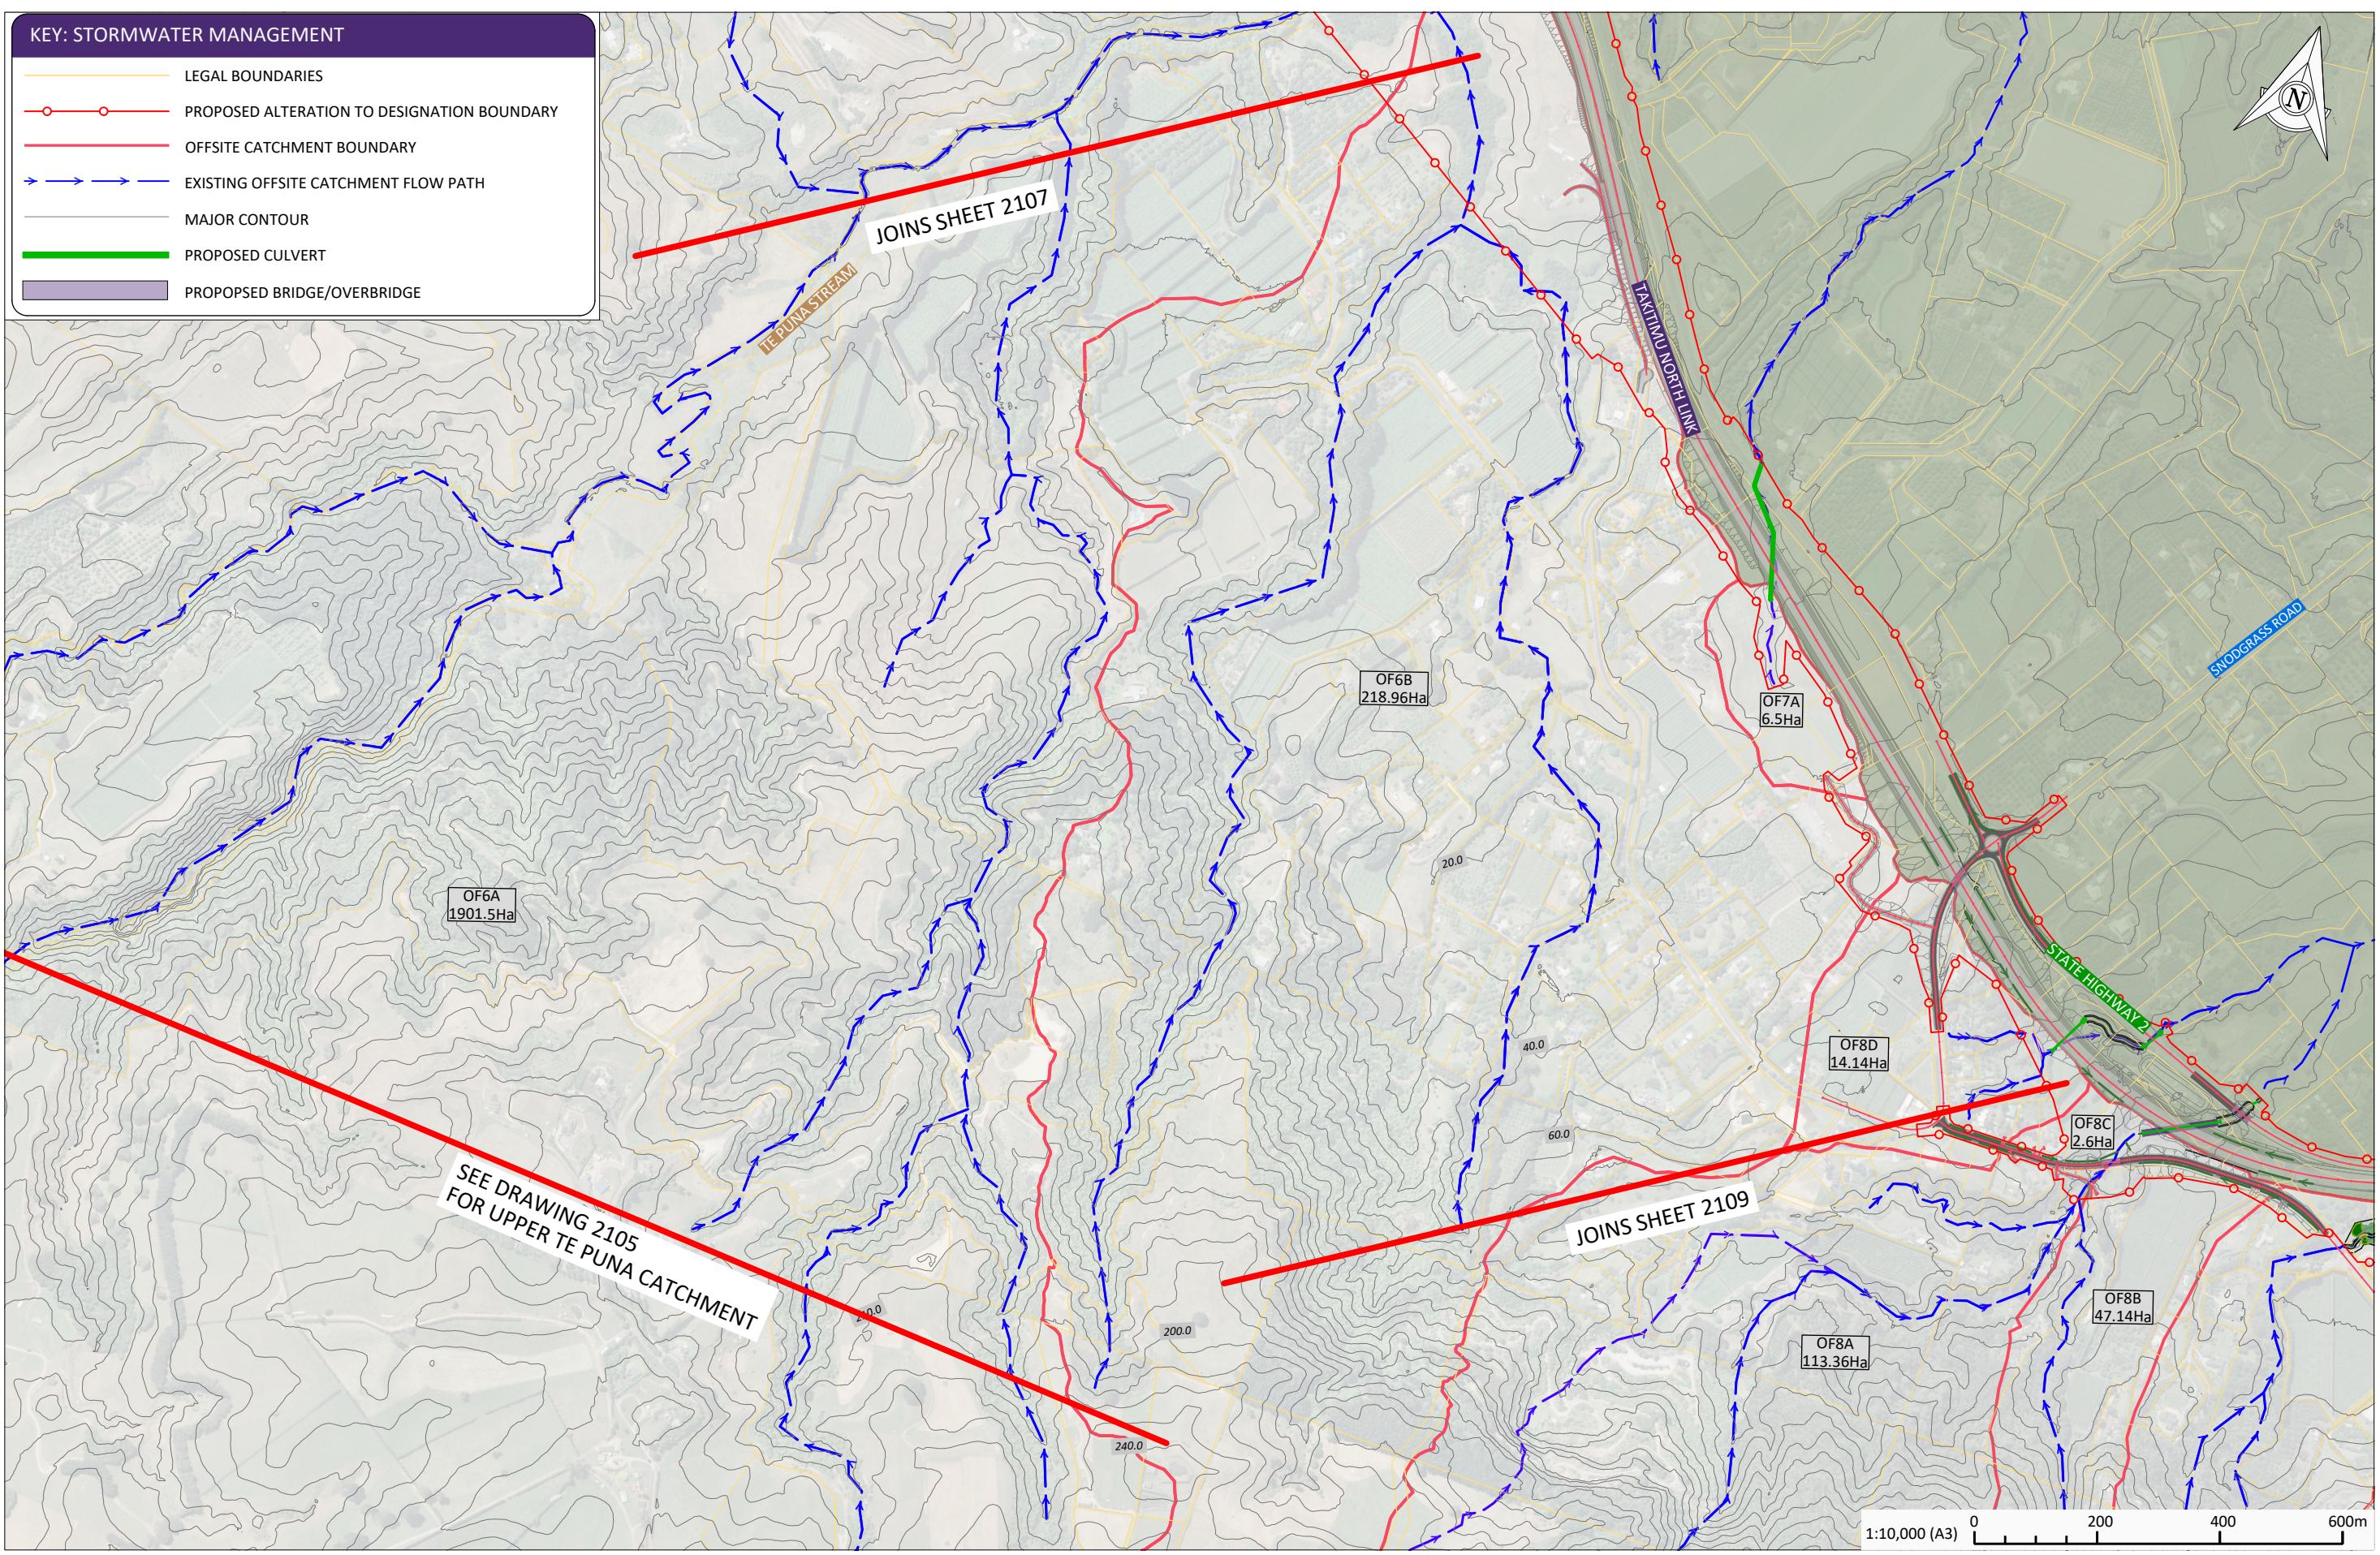
PROJECT  
TAKITIMU NORTH LINK STAGE 2DRAWING  
STORMWATER MANAGEMENT  
OVERALL OFFSITE CATCHMENT PLAN  
SHEET 4 OF 5

PRELIMINARY  
DATE 11.12.2020 SCALE (ORIGINAL SIZE A3)  
DRAWING NUMBER 144702-00-2108 AS SHOWN  
REVISION E

			DESIGNED	CHECKED			CLINT
E	30.07.2025	FTAA APPLICATION	SAP	EV	PK	EV	
D	01.07.2025	FTAA APPLICATION - DRAFT	SAP	EV	DRAWN	APPROVED	
C	08.11.2024	CONSENT APPLICATION UPDATE ISSUE	SAP	EV	SP	EV	
B	29.04.2024	CONSENT APPLICATION ISSUE	WT	EV			
A	01.06.2023	DRAFT SPECIMEN DESIGN ISSUE	WT	EV			
DATE		ISSUE/REVISION DETAIL	BY	CHK APPR			

100mm

SCALE FOR VALIDATING SIZE OF A3 PLOT ONLY

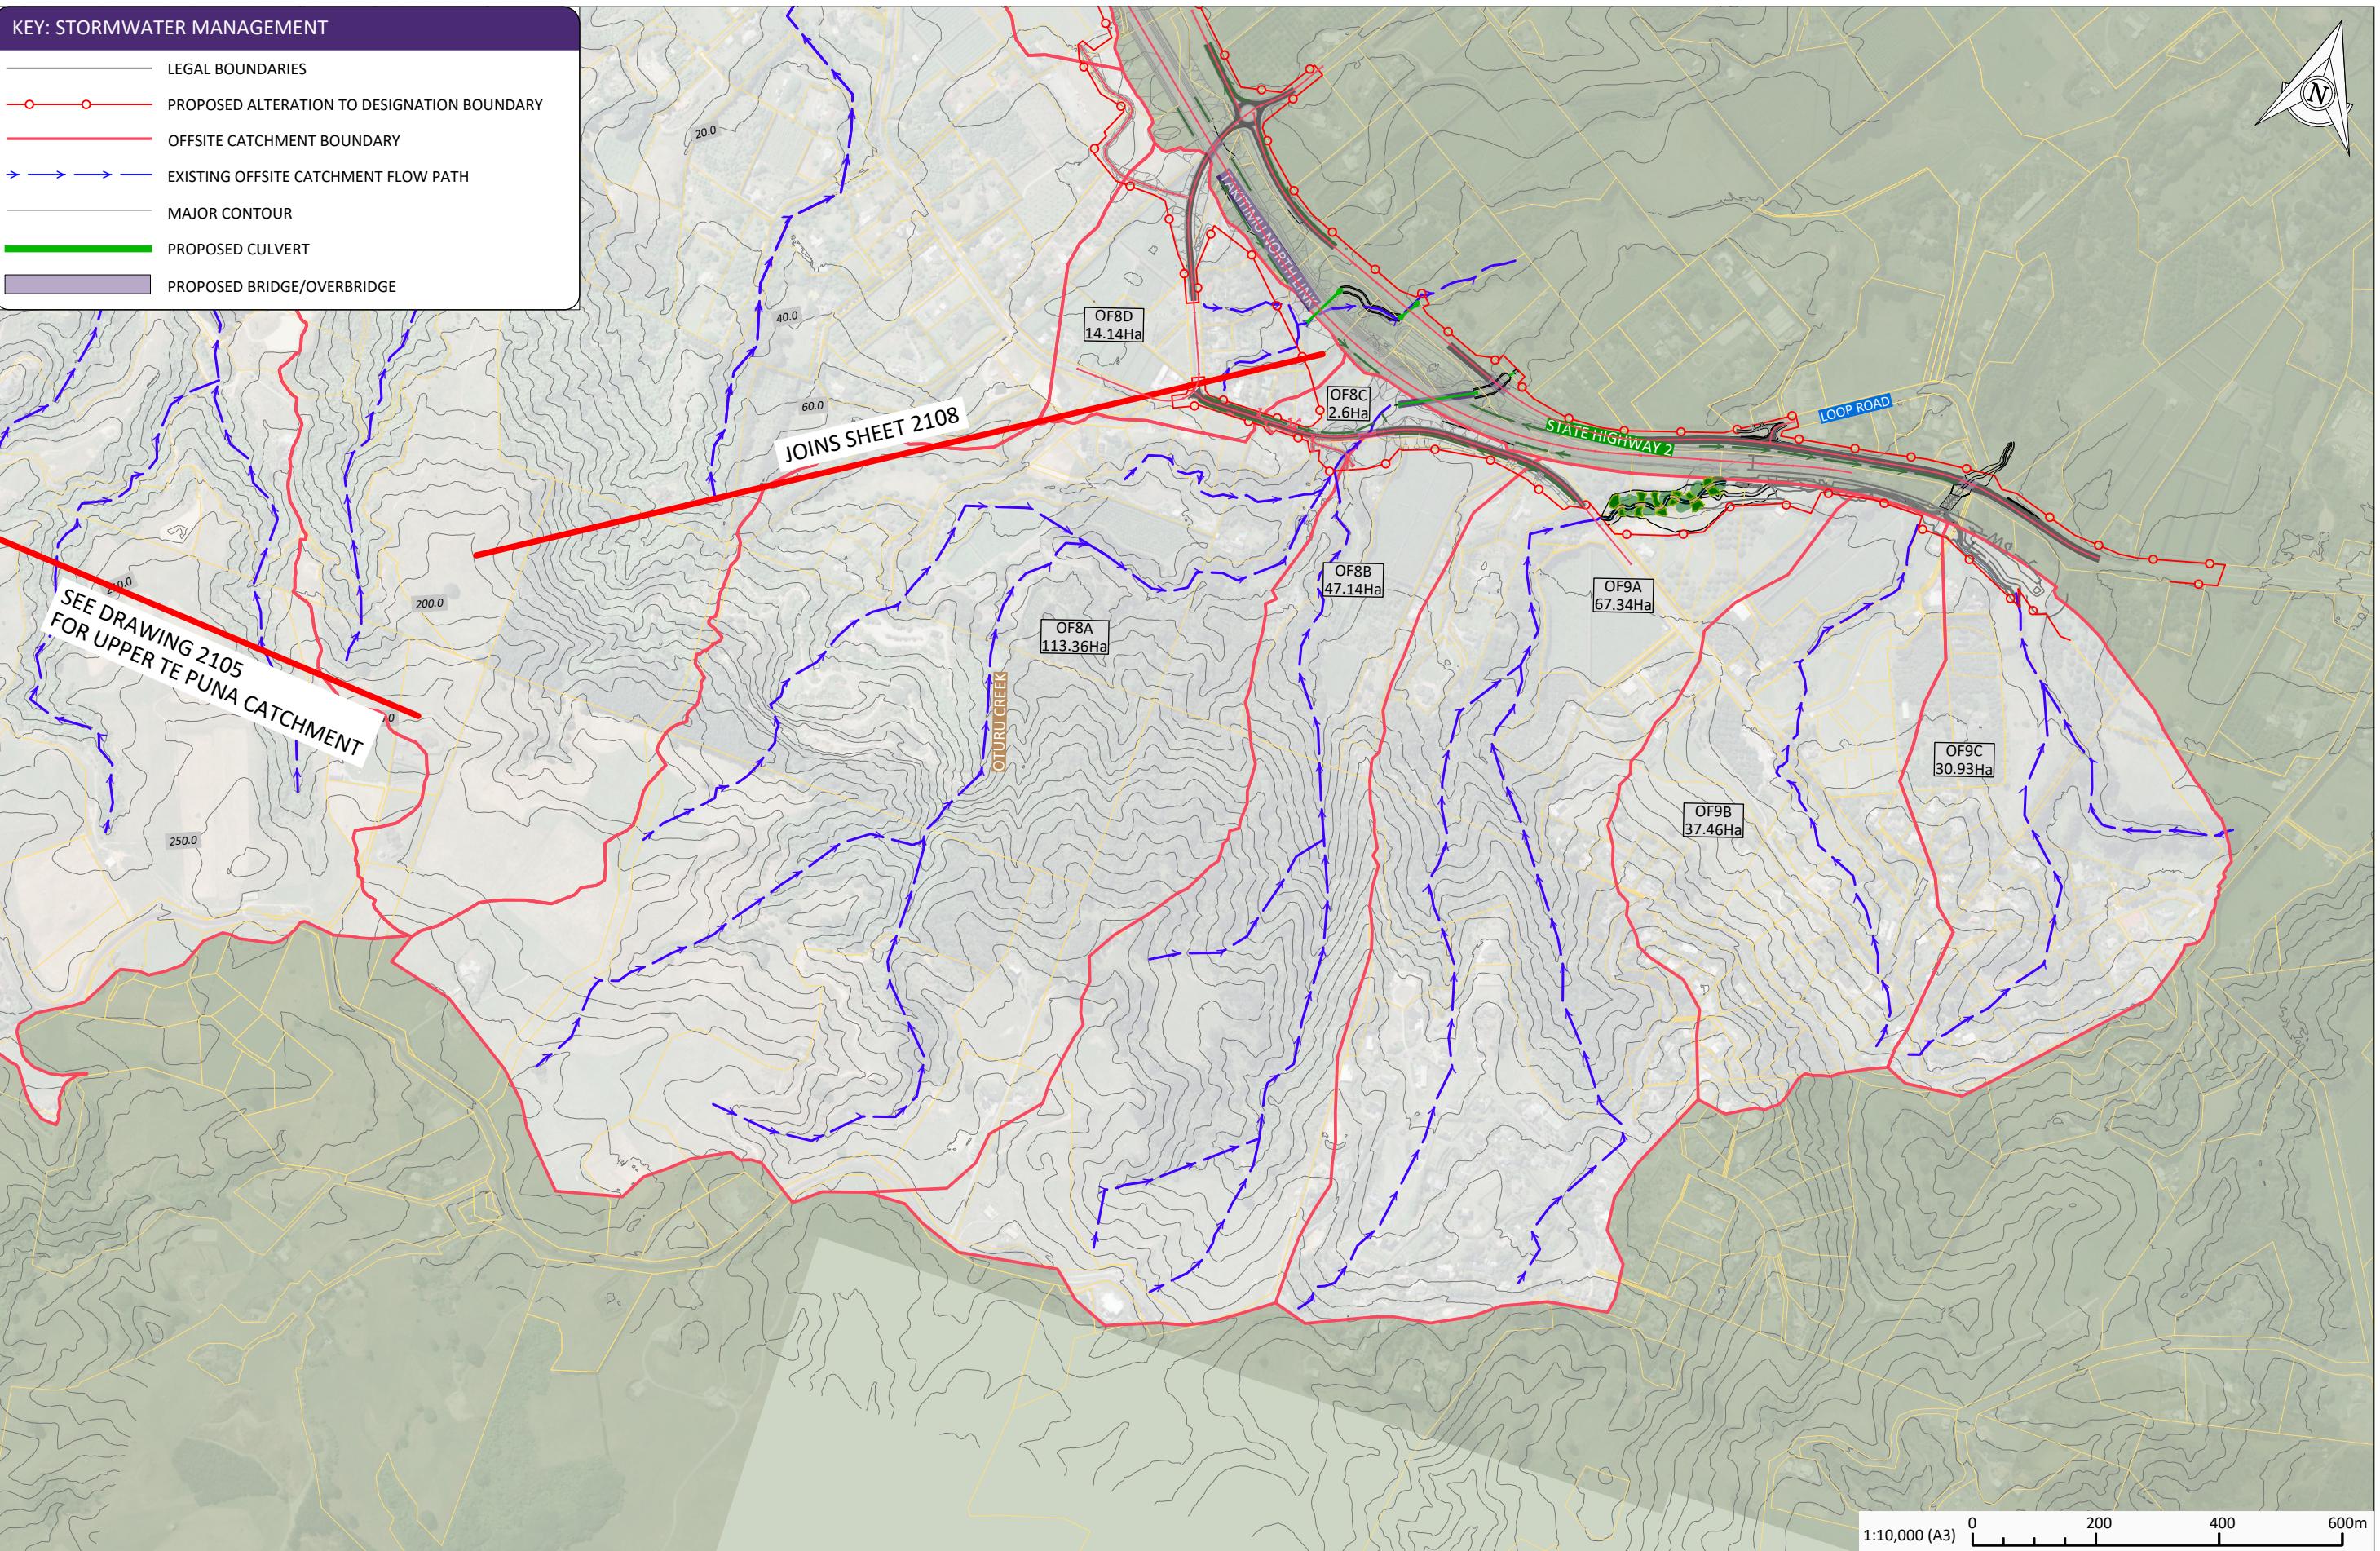

C:\125\data\10.7.10\141\144702 - Takitimu North Link Stage 2\_5090\03\Drawings\00\144702-00-2109.dwg 30/7/2025 2:36 pm erichardon Plotted: 30 Jul 2025 2:36 pm

			DESIGNED	CHECKED	
C	30.07.2025	FTAA APPLICATION	SAP	EV	PK
B	01.07.2025	FTAA APPLICATION - DRAFT	SAP	EV	EV
A	08.11.2024	CONSENT APPLICATION UPDATE ISSUE	PK	EV	EV
DATE		ISSUE/REVISION DETAIL	BY	CHK APPR	

Version 4.0 - March 2020



PROJECT  
TAKITIMU NORTH LINK STAGE 2

DRAWING  
STORMWATER MANAGEMENT  
OVERALL OFFSITE CATCHMENT PLAN  
SHEET 5 OF 5

PRELIMINARY	
DATE	SCALE (ORIGINAL SIZE A3)
08.11.2024	AS SHOWN
144702-00-2109	REVISION C

©copyright