


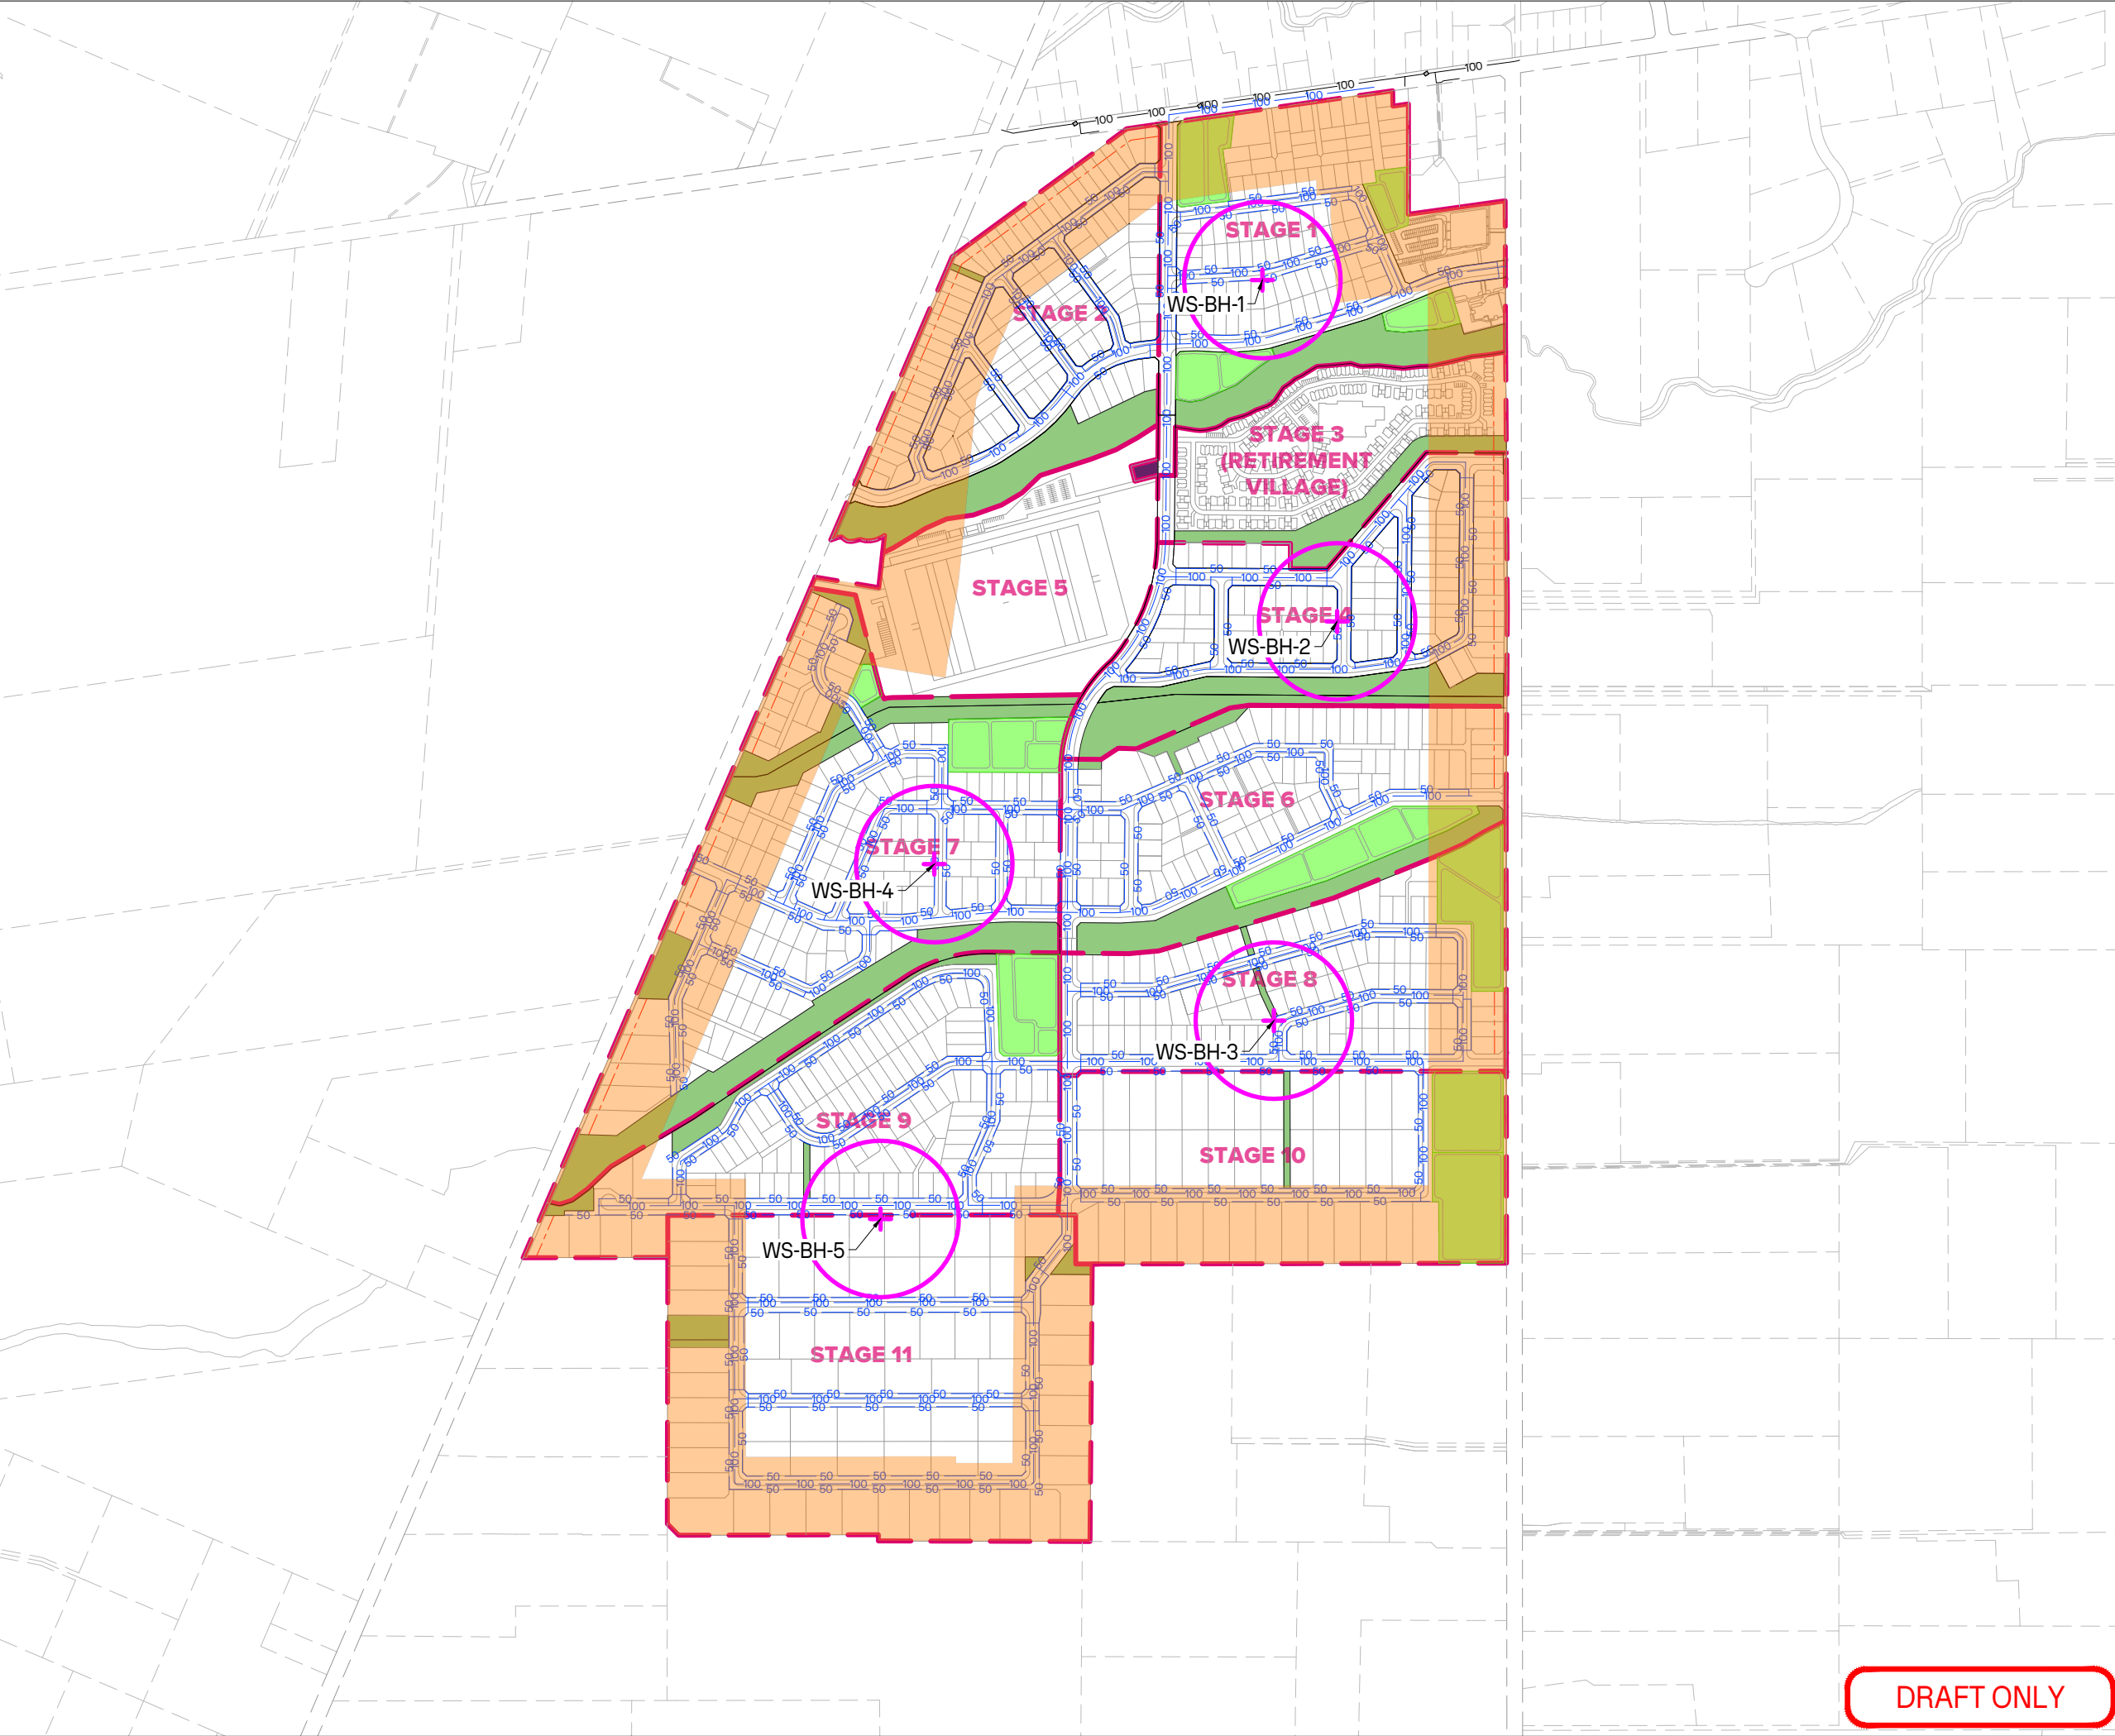

- NOTES:**
- 1. LAYING OF PIPE MAINS OR CONNECTIONS TO EXISTING COUNCIL WATER RETICULATION SHALL BE MADE BY A WDC AUTHORISED WATER SUPPLY INSTALLER.
 - 2. ALL WORKS TO BE DONE IN ACCORDANCE WITH THE WDC ECOP.
 - 3. ALL RELEVANT APPROVALS ARE REQUIRED TO BE OBTAINED PRIOR TO THE START OF ANY WORKS.
 - 4. BORE LOCATIONS TO BE TESTED AS APPROPRIATE.
 - 5. NETWORK LAYOUT AND SIZING TO BE DETERMINED AT DETAILED DESIGN.

- LEGEND:**
- STAGE BOUNDARY
 - ABUTTAL BOUNDARY
 - PROPOSED LOT BOUNDARY
 - 15m LANDSCAPING STRIP SETBACK
 - STORMWATER MANAGEMENT AREA
 - RESERVE / WALKWAYS
 - 100m SETBACK
 - INDICATIVE WATER SUPPLY BORE LOCATION
 - PROPOSED WATERMAIN

B	ISSUED FOR INFORMATION	SS	16/04/2026
A	ISSUED FOR INFORMATION	SS	30/06/2025
REVISION DETAILS		BY	DATE

PROJECT: OHOKA
WAIMAKARIRI
CHRISTCHURCH

DESCRIPTION:
WATER SUPPLY BORE
INDICATIVE LOCATIONS PLAN

	SURVEYED	-	-
	DESIGNED	SS	16/04/2026
	DRAWN	KC	16/04/2026
	CHECKED	SS	-
	APPROVED	MP	-
SCALE	1:4,000 @A1	1:8,000 @A3	REVISION
STATUS	FOR INFORMATION		B
PROJECT	16013		
DWG NO	16013-00-SK-6600		

DRAFT ONLY