





NOTES:
REFER TO DRAWING 0000 FOR GENERAL NOTES.

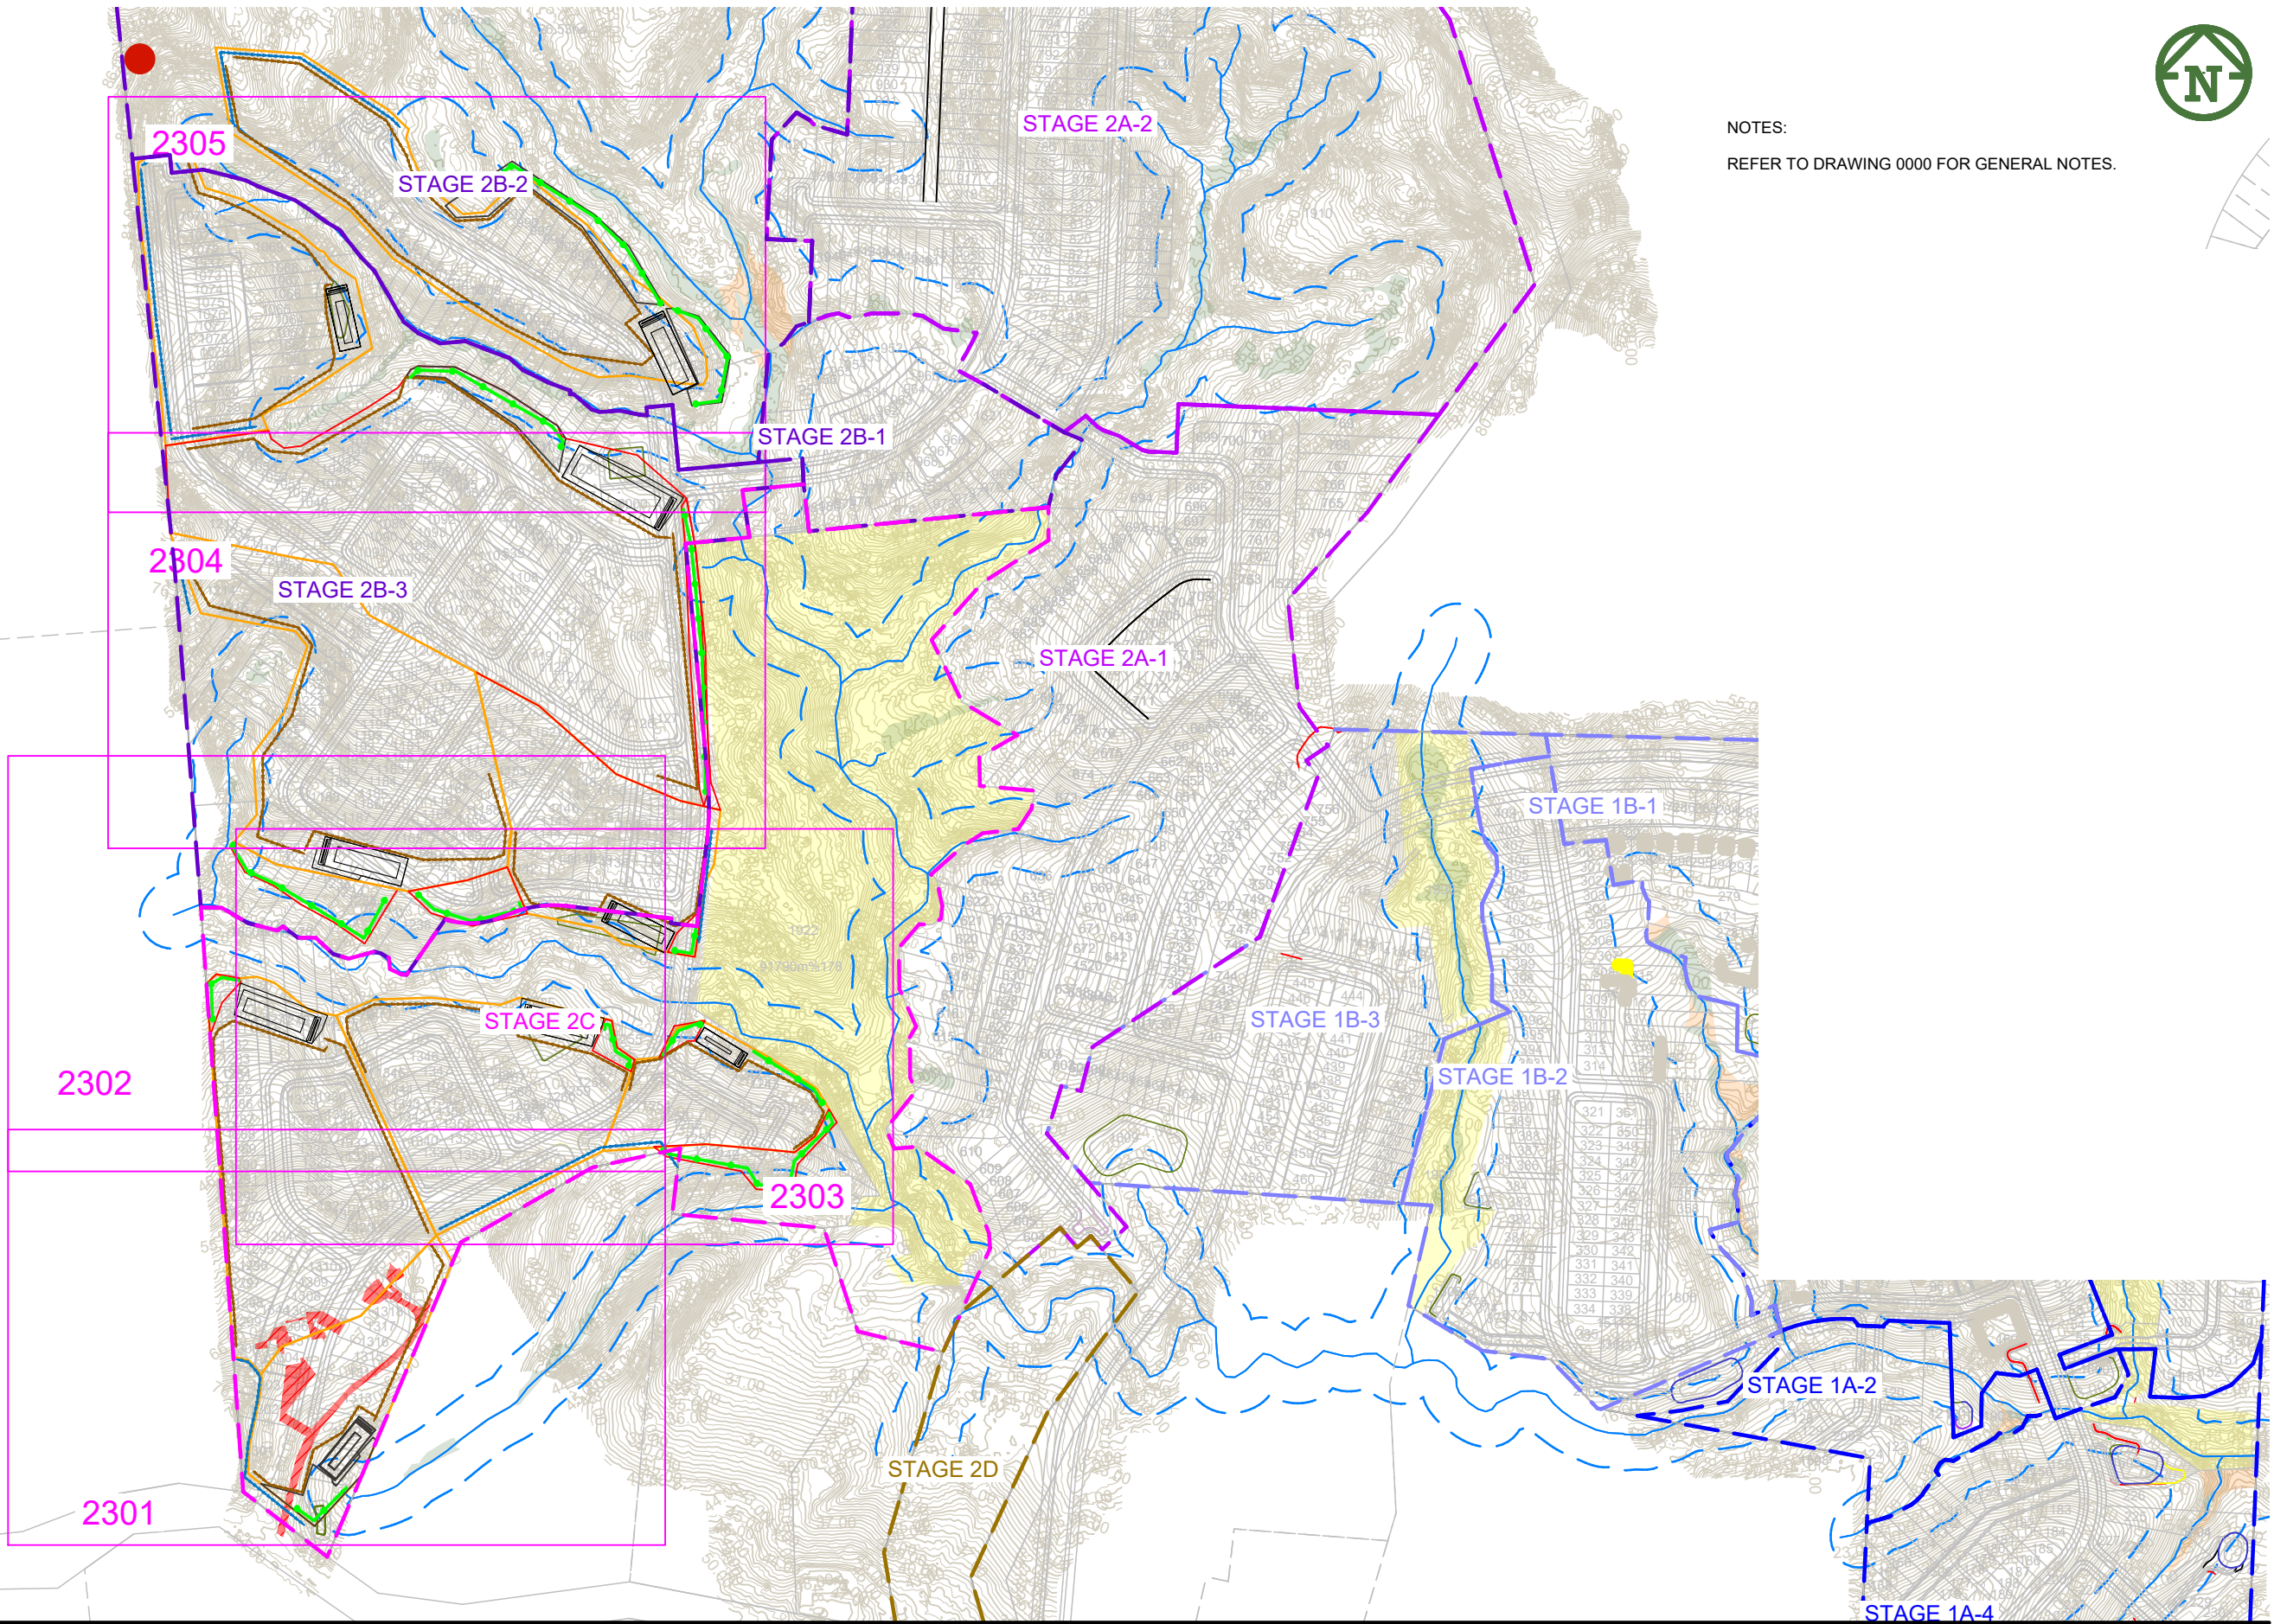

CLIENT:	PROJECT:	TITLE:	PURPOSE OF ISSUE:
VINEWAY LIMITED	DELMORE STAGE 2B2, 2B3 & 2C 30 & 32 UPPER OREWA ROAD OREWA	EARTHWORKS EROSION & SEDIMENT CONTROL OVERALL	RESOURCE CONSENT
SCALE: 1:4000 @A3 DO NOT SCALE			
DRAWING NO: 3725-2CDE-2300			REV: D

D	FOR CONSENT	DK	JK	4/02/2025
C	FOR CONSENT	DK	JK	31/01/2025
B	UPDATED CONTOURS	ZW	JK	
A	FIRST ISSUE			

1. REFER TO DRAWING 0000 FOR GENERAL NOTES.
2. REFER TO DRAWING 2300 FOR LEGEND.

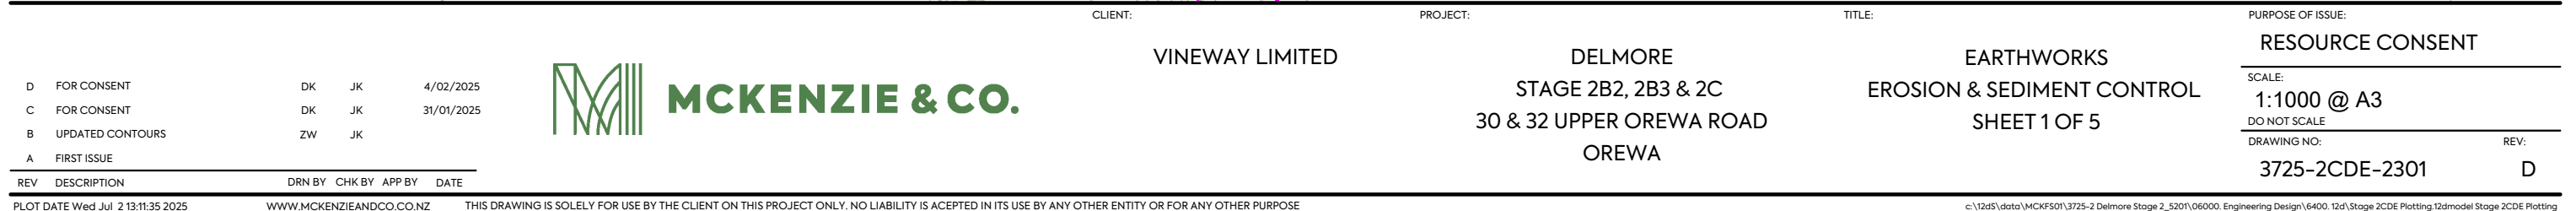

D	FOR CONSENT	DK	JK	4/02/2021
C	FOR CONSENT	DK	JK	31/01/2021
B	UPDATED CONTOURS	ZW	JK	
A	FIRST ISSUE			



VINEWAY LIMITED

DELMORE
STAGE 2B2, 2B3 & 2C
30 & 32 UPPER OREWA ROAD
OREWA

EARTHWORKS
EROSION & SEDIMENT CONTROL
SHEET 1 OF 5

PURPOSE OF ISSUE:


RESOURCE CONSENT


SCALE:
1:1000 @ A3

DRAWING NO:
3725-2CDE-2301


D

NOTES:
1. REFER TO DRAWING 0000 FOR GENERAL NOTES.
2. REFER TO DRAWING 2300 FOR LEGEND.

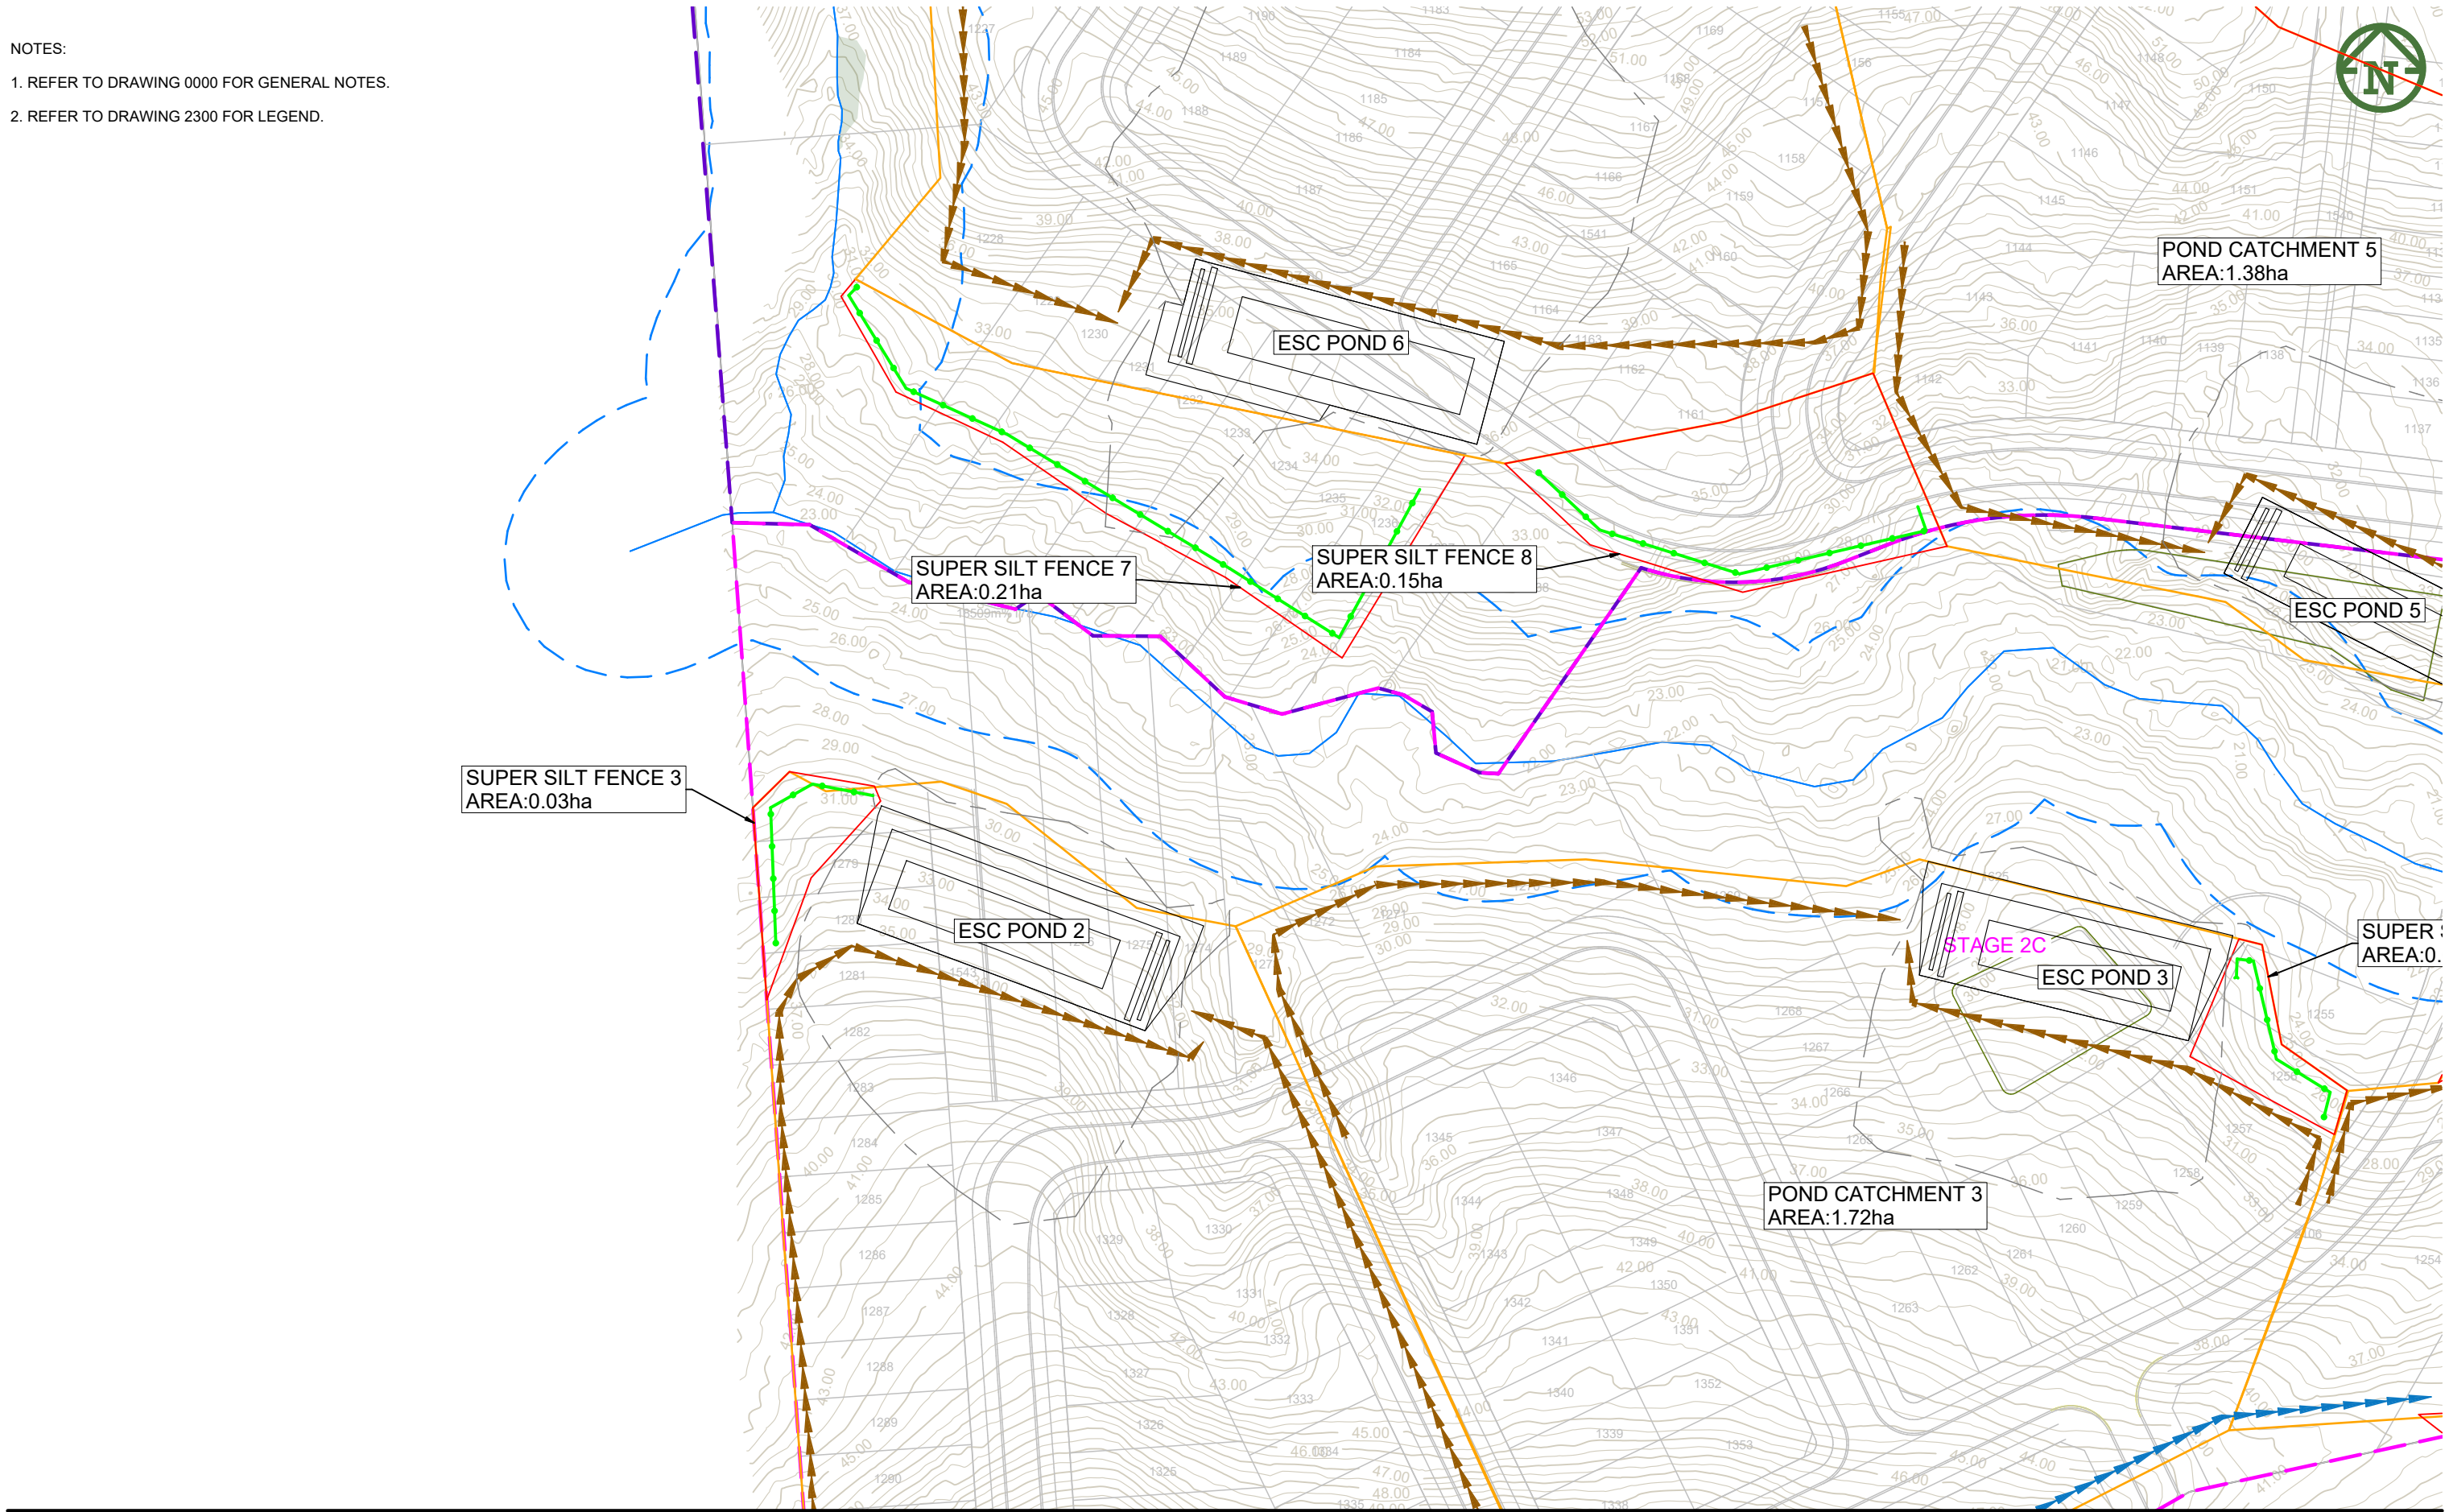

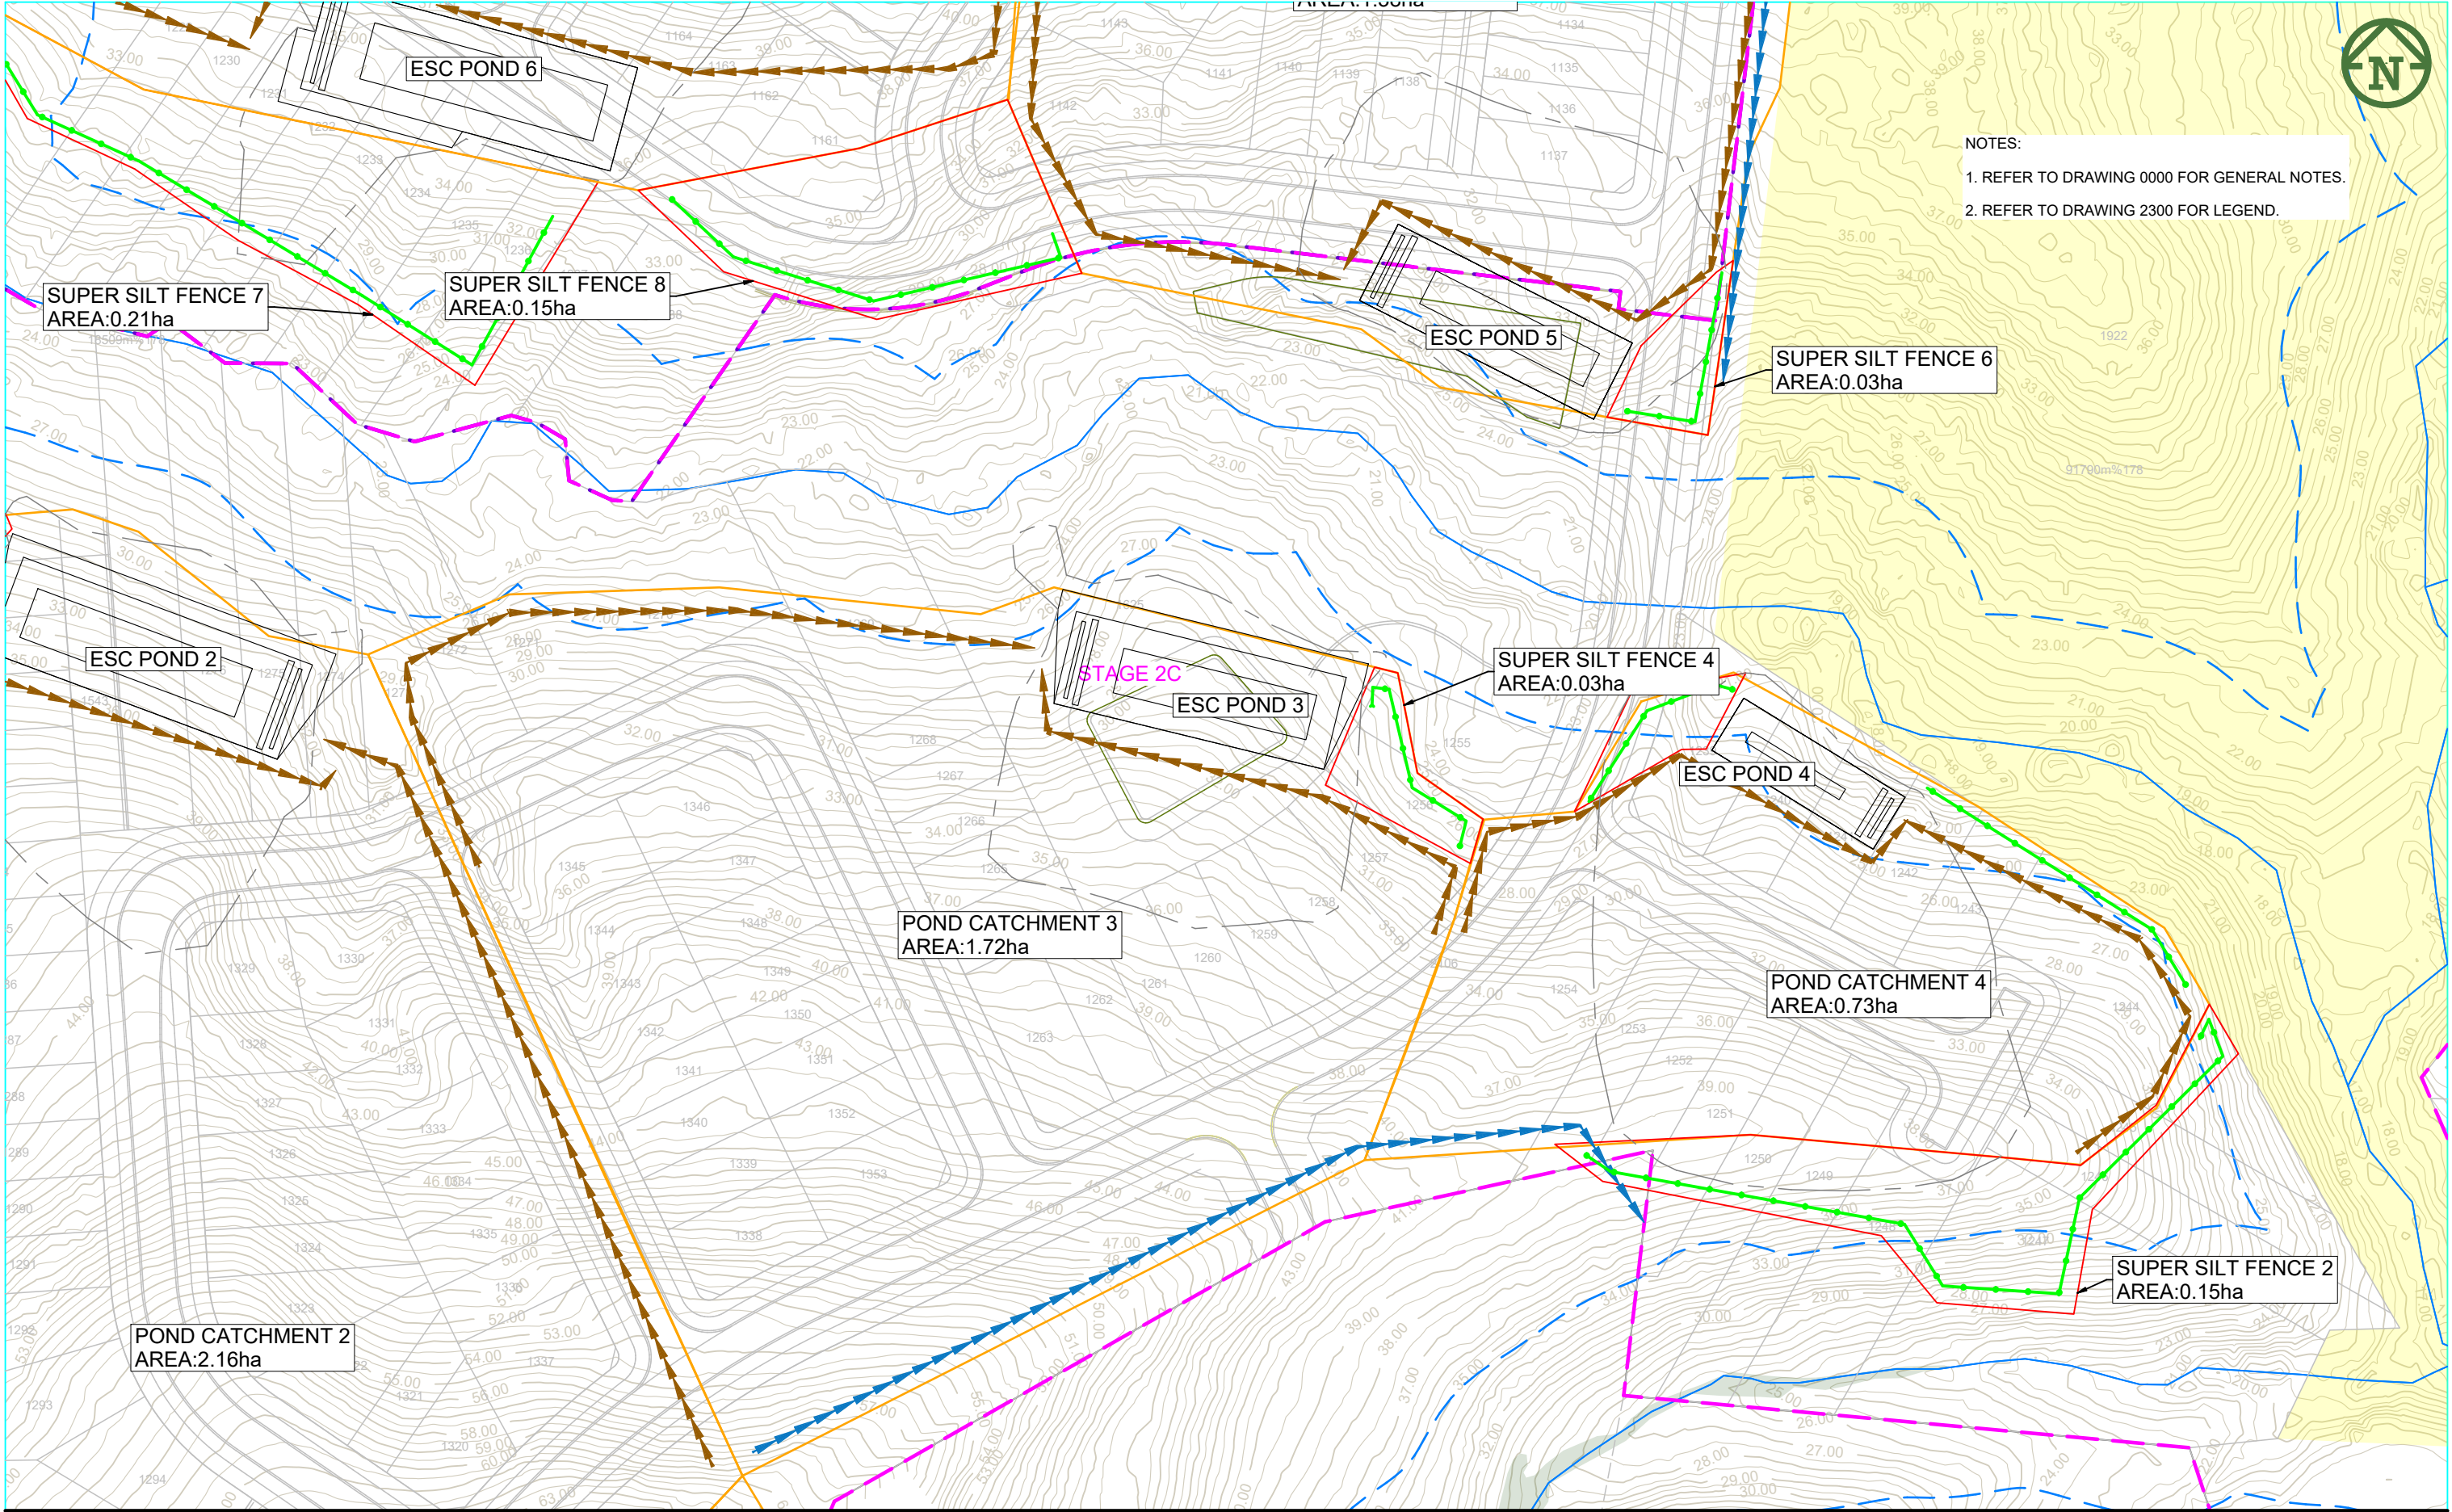


- NOTES:
- 1. REFER TO DRAWING 0000 FOR GENERAL NOTES.
 - 2. REFER TO DRAWING 2300 FOR LEGEND.

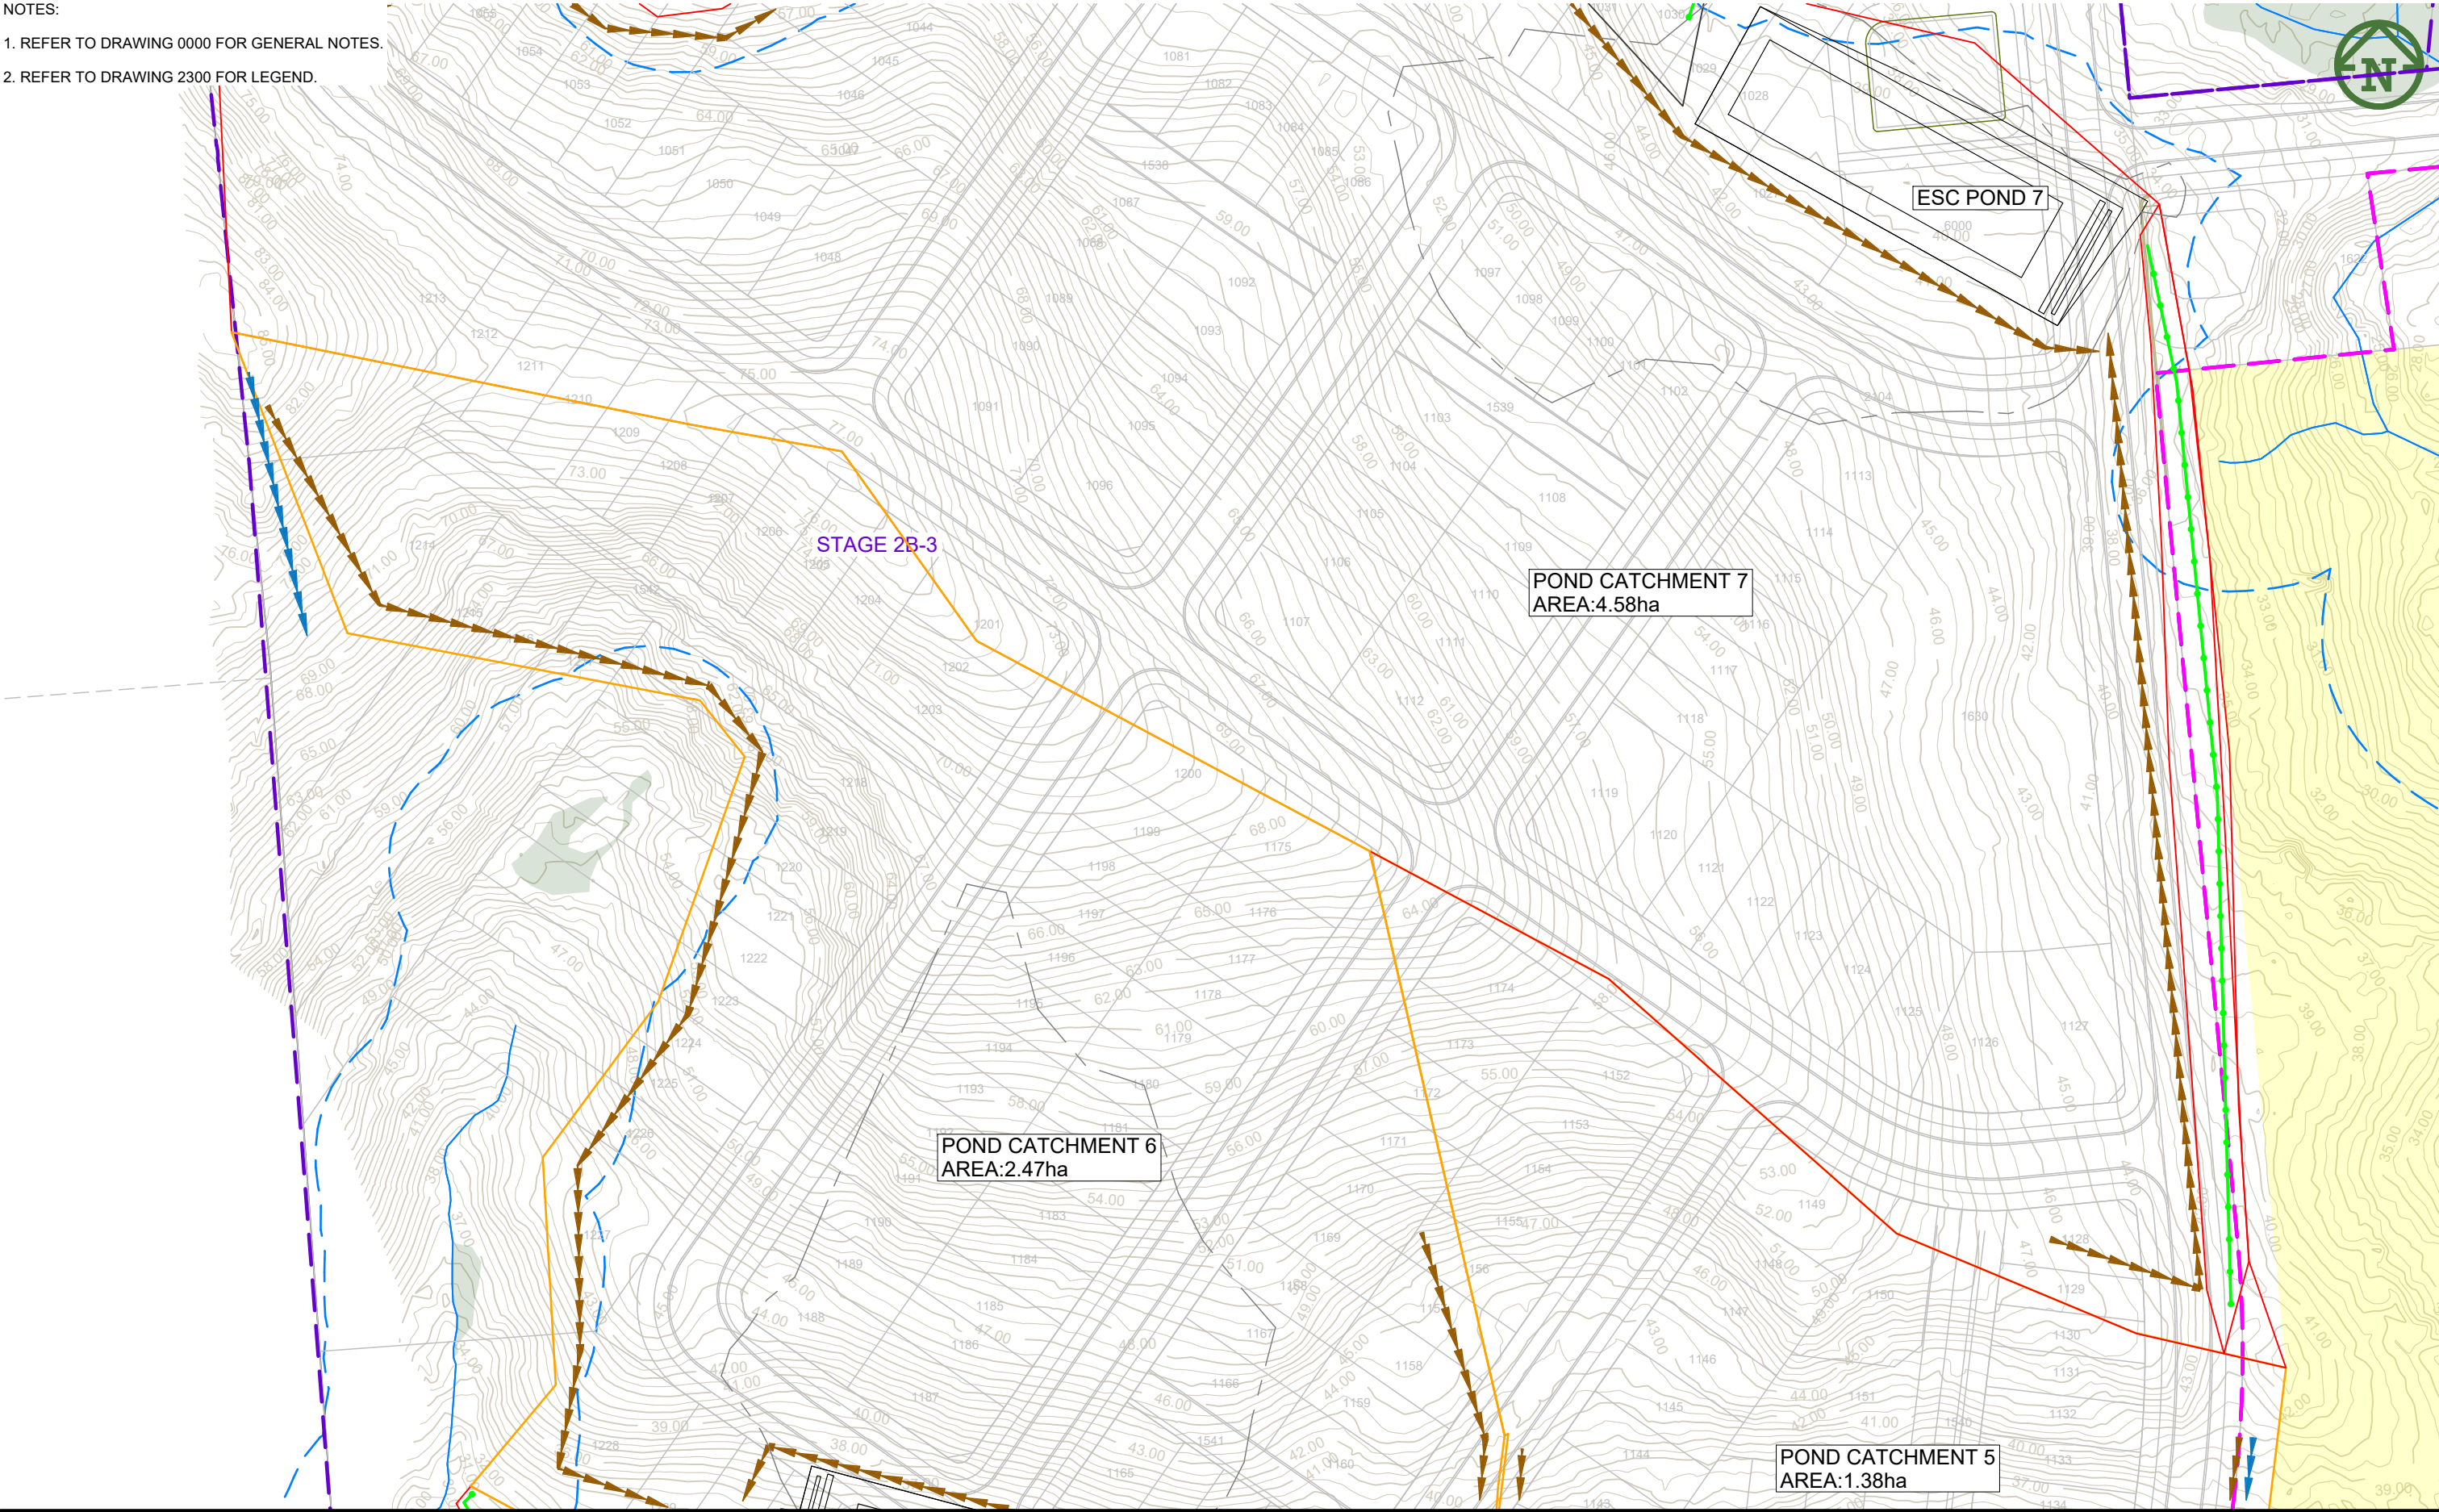

CLIENT:				PROJECT:				TITLE:				PURPOSE OF ISSUE:			
VINEWAY LIMITED				DELMORE				EARTHWORKS				RESOURCE CONSENT			
				STAGE 2B2, 2B3 & 2C				EROSION & SEDIMENT CONTROL				SCALE:			
				30 & 32 UPPER OREWA ROAD				SHEET 4 OF 5				1:1000 @ A3			
				OREWA								DO NOT SCALE			
												DRAWING NO:			
												3725-2CDE-2304			
												REV:			
												D			
REV				DESCRIPTION				DRN BY				CHK BY			
APP BY				DATE											
D				FOR CONSENT				DK				JK			
C				FOR CONSENT				DK				JK			
B				UPDATED CONTOURS				ZW				JK			
A				FIRST ISSUE											
4/02/2025															
31/01/2025															
MCKENZIE & CO.															
PLOT DATE Wed Jul 2 13:11:53 2025				THIS DRAWING IS SOLELY FOR USE BY THE CLIENT ON THIS PROJECT ONLY. NO LIABILITY IS ACCEPTED IN ITS USE BY ANY OTHER ENTITY OR FOR ANY OTHER PURPOSE											
c:\12d\5\data\mckfsoi\3725-2 Delmore Stage 2_5201\06000. Engineering Design\6400.12d\Stage 2CDE Plotting\12dmodel Stage 2CDE Plotting															

NOTES:

1. REFER TO DRAWING 0000 FOR GENERAL NOTES.
2. REFER TO DRAWING 2300 FOR LEGEND.

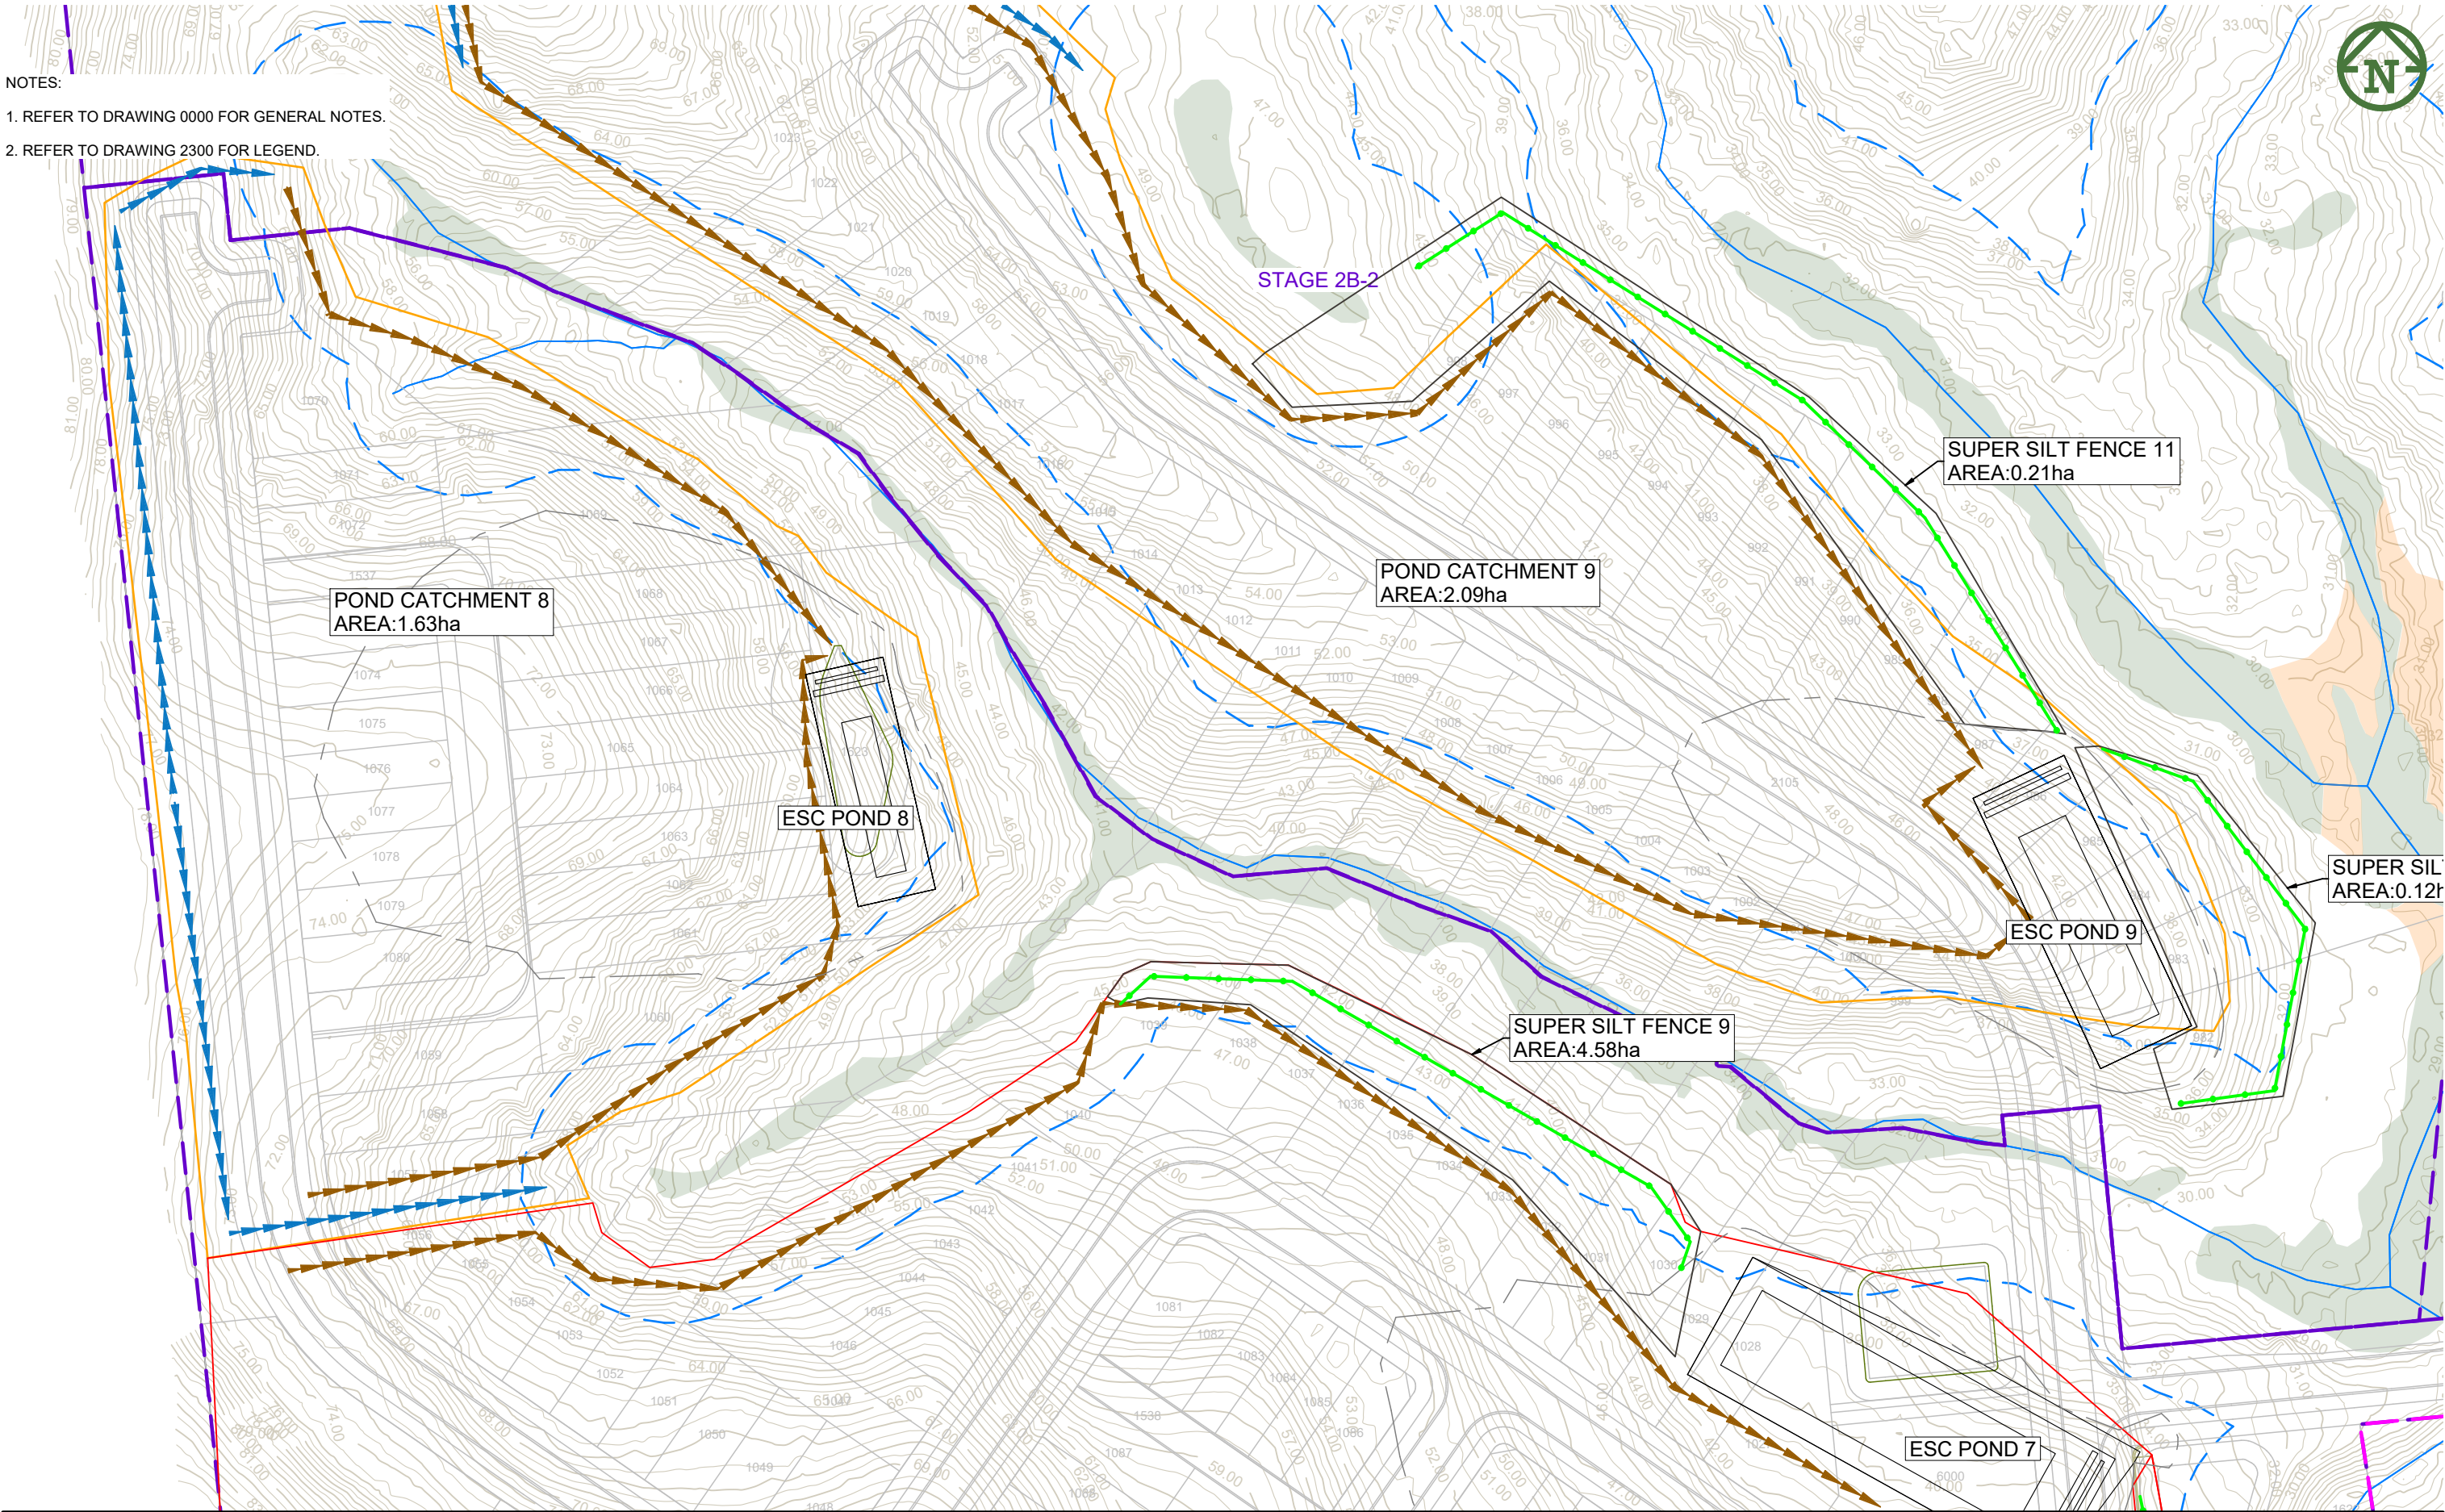

CLIENT:		PROJECT:		TITLE:		PURPOSE OF ISSUE:	
VINEWAY LIMITED		DELMORE STAGE 2B2, 2B3 & 2C 30 & 32 UPPER OREWA ROAD OREWA		EARTHWORKS EROSION & SEDIMENT CONTROL SHEET 5 OF 5		RESOURCE CONSENT	
REV		DESCRIPTION		DRN BY		CHK BY	
A		FIRST ISSUE		APP BY		DATE	
D		FOR CONSENT		DK		JK	
C		FOR CONSENT		DK		JK	
B		UPDATED CONTOURS		ZW		JK	
A		FIRST ISSUE					
PLOT DATE Wed Jul 2 13:11:59 2025		WWW.MCKENZIEANDCO.CO.NZ		THIS DRAWING IS SOLELY FOR USE BY THE CLIENT ON THIS PROJECT ONLY. NO LIABILITY IS ACCEPTED IN ITS USE BY ANY OTHER ENTITY OR FOR ANY OTHER PURPOSE		c:\12d\5\data\mckfs01\3725-2 Delmore Stage 2_5201\06000. Engineering Design\6400.12d\Stage 2CDE Plotting\12dmodel Stage 2CDE Plotting	