

Delmore

VINEWAY LIMITED | TERRA STUDIO

STAGE 1 ELEVATIONS



DRAWING REGISTER

STAGE 1 ELEVATIONS

A - S - 1 - 01

- 001, 002- DRAWING NUMBER
- 1 - PLANS
- 2 - ELEVATIONS
- 3 - SECTIONS
- 4 - ADDITIONAL
- S - SITE
- S1 - STAGE 1
- S2 - STAGE 2
- A - ARCHITECTURE

STAGE 1 ELEVATIONS INDEX					
LAYOUT ID	LAYOUT NAME	REV ID	LAYOUT ID	LAYOUT NAME	REV ID
A-S1-2-01	ELEVATIONS - STAGE 1A-1 / LOTS 18-25	A	A-S1-2-34	ELEVATIONS - STAGE 1A-4 / STREAM EDGE	A
A-S1-2-02	ELEVATIONS - STAGE 1A-1 / LOTS 18-25	A	A-S1-2-35	ELEVATIONS - STAGE 1A-4 / STREAM EDGE	A
A-S1-2-03	ELEVATIONS - STAGE 1A-1 / LOTS 26-31	A	A-S1-2-36	ELEVATIONS - STAGE 1B-1 / LOTS 280-291	A
A-S1-2-04	ELEVATIONS - STAGE 1A-1 / LOTS 26-31	A	A-S1-2-37	ELEVATIONS - STAGE 1B-1 / LOTS 280-291	A
A-S1-2-05	ELEVATIONS - STAGE 1A-1 / LOTS 32-40	A	A-S1-2-38	ELEVATIONS - STAGE 1B-1 / LOTS 260-267	A
A-S1-2-06	ELEVATIONS - STAGE 1A-1 / LOTS 32-40	A	A-S1-2-39	ELEVATIONS - STAGE 1B-1 / LOTS 260-267	A
A-S1-2-07	ELEVATIONS - STAGE 1A-1 / LOTS 41-55	A	A-S1-2-40	ELEVATIONS - STAGE 1B-1 / LOTS 260-267	A
A-S1-2-08	ELEVATIONS - STAGE 1A-1 / LOTS 41-55	A	A-S1-2-41	ELEVATIONS - STAGE 1B-1 / LOTS 260-267	A
A-S1-2-09	ELEVATIONS - STAGE 1A-1 / LOTS 56-67	A	A-S1-2-42	ELEVATIONS - STAGE 1B-1 / LOTS 260-267	A
A-S1-2-10	ELEVATIONS - STAGE 1A-1 / LOTS 56-67	A	A-S1-2-43	ELEVATIONS - STAGE 1B-1 / LOTS 260-267	A
A-S1-2-11	ELEVATIONS - STAGE 1A-1 / LOTS 67-75	A	A-S1-2-44	ELEVATIONS - STAGE 1B-1 / LOTS 260-267	A
A-S1-2-12	ELEVATIONS - STAGE 1A-1 / LOTS 67-75	A	A-S1-2-45	ELEVATIONS - STAGE 1B-1 / LOTS 260-267	A
A-S1-2-13	ELEVATIONS - STAGE 1A-1 / LOTS 56-66	A	A-S1-2-46	ELEVATIONS - STAGE 1B-1 / STREAM EDGE	A
A-S1-2-14	ELEVATIONS - STAGE 1A-1 / LOTS 56-66	A	A-S1-2-47	ELEVATIONS - STAGE 1B-2 / LOTS 400-409	A
A-S1-2-15	ELEVATIONS - STAGE 1A-1 / LOTS 67-75	A	A-S1-2-48	ELEVATIONS - STAGE 1B-2 / LOTS 381-400	A
A-S1-2-16	ELEVATIONS - STAGE 1A-1 / LOTS 67-75	A	A-S1-2-49	ELEVATIONS - STAGE 1B-2 / LOTS 381-400	A
A-S1-2-17	ELEVATIONS - STAGE 1A-1 / ROAD 2	A	A-S1-2-50	ELEVATIONS - STAGE 1B-2 / LOTS 371-379	A
A-S1-2-18	ELEVATIONS - STAGE 1A-1 / LOTS 97-105	A	A-S1-2-51	ELEVATIONS - STAGE 1B-2 / LOTS 300-307	A
A-S1-2-19	ELEVATIONS - STAGE 1A-1 / LOTS 111-119	A	A-S1-2-52	ELEVATIONS - STAGE 1B-2 / LOTS 308-328	A
A-S1-2-20	ELEVATIONS - STAGE 1A-3 / LOTS 143-150	A	A-S1-2-53	ELEVATIONS - STAGE 1B-2 / LOTS 308-328	A
A-S1-2-21	ELEVATIONS - STAGE 1A-3 / LOTS 130-136	A	A-S1-2-54	ELEVATIONS - STAGE 1B-2 / LOTS 328-335	A
A-S1-2-22	ELEVATIONS - STAGE 1A-3 / LOTS 137-142	A	A-S1-2-55	ELEVATIONS - STAGE 1B-2 / LOTS 314,320,321 & 3...	A
A-S1-2-23	ELEVATIONS - STAGE 1A-4 / LOTS 183-195	A	A-S1-2-56	ELEVATIONS - STAGE 1B-2 / LOTS 337-351	A
A-S1-2-24	ELEVATIONS - STAGE 1A-4 / LOTS 183-195	A	A-S1-2-57	ELEVATIONS - STAGE 1B-2 / LOTS 337-351	A
A-S1-2-25	ELEVATIONS - STAGE 1A-4 / LOTS 196-203	A	A-S1-2-58	ELEVATIONS - STAGE 1B-2 / LOTS 353-364	A
A-S1-2-26	ELEVATIONS - STAGE 1A-4 / LOTS 210-224	A	A-S1-2-59	ELEVATIONS - STAGE 1B-2 / LOTS 353-364	A
A-S1-2-27	ELEVATIONS - STAGE 1A-4 / LOTS 210-224	A	A-S1-2-60	ELEVATIONS - STAGE 1B-2 / STREAM EDGE ROAD	A
A-S1-2-28	ELEVATIONS - STAGE 1A-4 / LOTS 227-232	A	A-S1-2-61	ELEVATIONS - STAGE 1B-2 / STREAM EDGE	A
A-S1-2-29	ELEVATIONS - STAGE 1A-4 / LOTS 229-242	A	A-S1-2-62	ELEVATIONS - STAGE 1B-2 / STREAM EDGE	A
A-S1-2-30	ELEVATIONS - STAGE 1A-4 / LOTS 229-242	A	A-S1-2-63	ELEVATIONS - STAGE 1B-3 / LOTS 445-458	A
A-S1-2-31	ELEVATIONS - STAGE 1A-4 / LOTS 243-249	A	A-S1-2-64	ELEVATIONS - STAGE 1B-3 / LOTS 444-445	A
A-S1-2-32	ELEVATIONS - STAGE 1A-4 / STREAM EDGE	A	A-S1-2-65	ELEVATIONS - STAGE 1B-3 / LOTS 444-460	A
A-S1-2-33	ELEVATIONS - STAGE 1A-4 / STREAM EDGE	A	A-S1-2-66	ELEVATIONS - STAGE 1B-3 / LOTS 420-433	A
			A-S1-2-67	ELEVATIONS - STAGE 1B-3 / STREAM EDGE	A



2

ELEVATION - STAGE 1B-1 - LOTS 280-291

1:250

TERRA STUDIO



3

ELEVATION - STAGE 1B-1 - LOTS 280-291

1:100

NOTES

LOT BOUNDARIES AND DIMENSIONS SHOWN ARE APPROXIMATE ONLY - ELEVATION PLANES DO NOT RUN PARALLEL TO ROAD FRONTAGES IN ALL CASES. FOR SPECIFIC INFORMATION, REFER TO THE CIVIL ENGINEER'S SCHEME PLANS

BOTH PRIVATE AND PUBLIC LANDSCAPE FEATURES SHOWN ARE INDICATIVE ONLY - FOR DETAILED DESIGN REFER TO THE LANDSCAPE ARCHITECT'S DRAWINGS

3D MODEL TRIANGULATION MAY BE VISIBLE IN SOME AREAS - REFER TO THE CIVIL CONTOUR PLANS FOR CLARITY.



4

ELEVATION - STAGE 1B-1 - LOTS 280-291

1:100

CLIENT	VINEWAY LIMITED
PROJECT NAME	DELMORE - STAGE 1
DRAWING TITLE	ELEVATIONS - STAGE 1B-1 / LOTS 280-291
SCALE	1:15000
REVISION NO.	A
DRAWING NO.	A-S1-2-36



2

ELEVATION - STAGE 1B-1 - LOTS 280-291

1:250

TERRA STUDIO



3

ELEVATION - STAGE 1B-1 - LOTS 280-291

1:100

PROJECT KEY


NOTES

LOT BOUNDARIES AND DIMENSIONS SHOWN ARE APPROXIMATE ONLY - ELEVATION PLANES DO NOT RUN PARALLEL TO ROAD FRONTAGES IN ALL CASES. FOR SPECIFIC INFORMATION, REFER TO THE CIVIL ENGINEER'S SCHEME PLANS

BOTH PRIVATE AND PUBLIC LANDSCAPE FEATURES SHOWN ARE INDICATIVE ONLY - FOR DETAILED DESIGN REFER TO THE LANDSCAPE ARCHITECT'S DRAWINGS

3D MODEL TRIANGULATION MAY BE VISIBLE IN SOME AREAS - REFER TO THE CIVIL CONTOUR PLANS FOR CLARITY.

CLIENT	VINEWAY LIMITED
PROJECT NAME	DELMORE - STAGE 1
DRAWING TITLE	ELEVATIONS - STAGE 1B-1 / LOTS 280-291
SCALE	1:15000
REVISION NO.	A
DRAWING NO.	A-S1-2-37

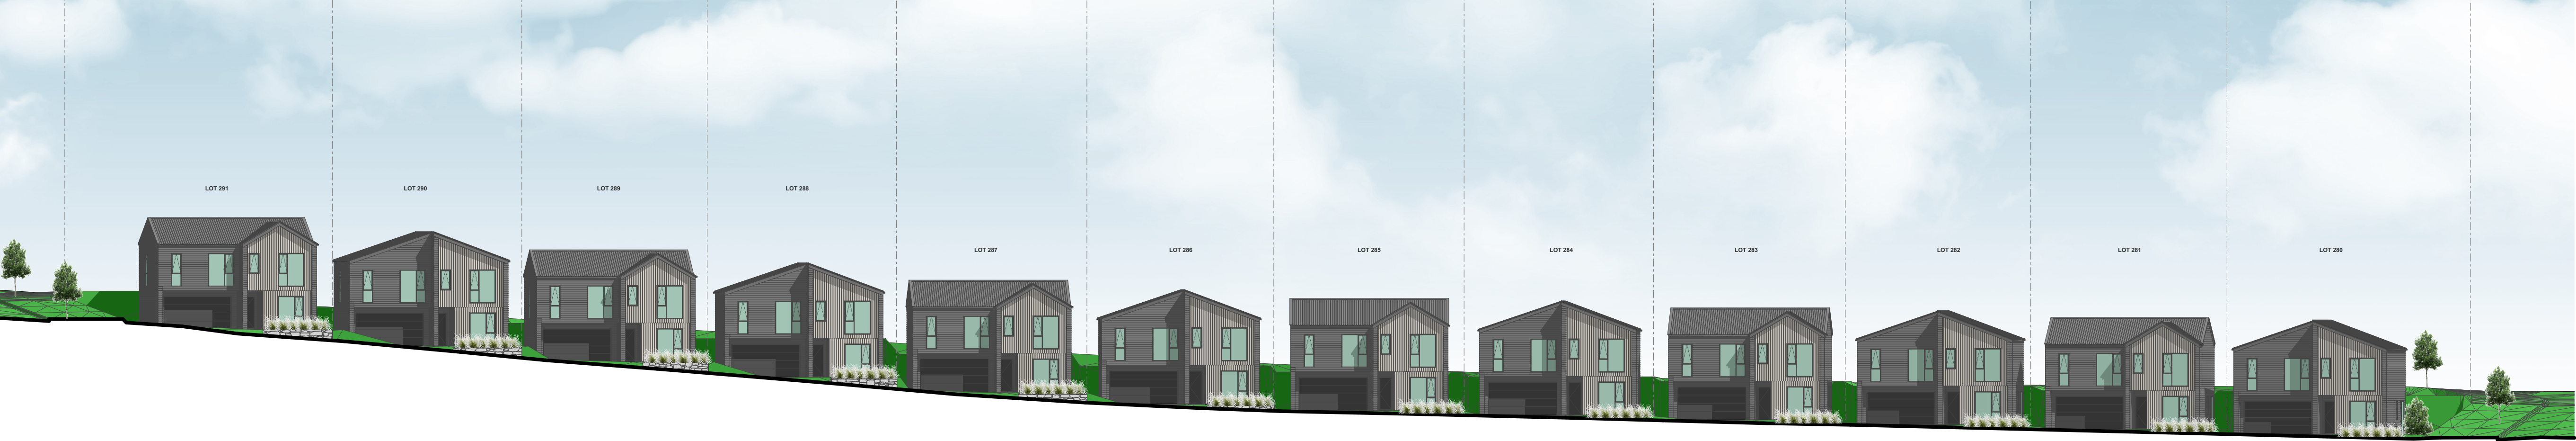

2

ELEVATION - STAGE 1B-1 - LOTS 280-291

1:250

TERRA STUDIO

PROJECT KEY

NOTES

LOT BOUNDARIES AND DIMENSIONS SHOWN ARE APPROXIMATE ONLY - ELEVATION PLANES DO NOT RUN PARALLEL TO ROAD FRONTAGES IN ALL CASES. FOR SPECIFIC INFORMATION, REFER TO THE CIVIL ENGINEER'S SCHEME PLANS

BOTH PRIVATE AND PUBLIC LANDSCAPE FEATURES SHOWN ARE INDICATIVE ONLY - FOR DETAILED DESIGN REFER TO THE LANDSCAPE ARCHITECT'S DRAWINGS

3D MODEL TRIANGULATION MAY BE VISIBLE IN SOME AREAS - REFER TO THE CIVIL CONTOUR PLANS FOR CLARITY.



3

ELEVATION - STAGE 1B-1 - LOTS 280-291

1:100




4

ELEVATION - STAGE 1B-1 - LOTS 280-291

1:100

CLIENT	VINEWAY LIMITED
PROJECT NAME	DELMORE - STAGE 1
DRAWING TITLE	ELEVATIONS - STAGE 1B-1 / LOTS 260-267
SCALE	1:15000
REVISION NO.	A
DRAWING NO.	A-S1-2-38

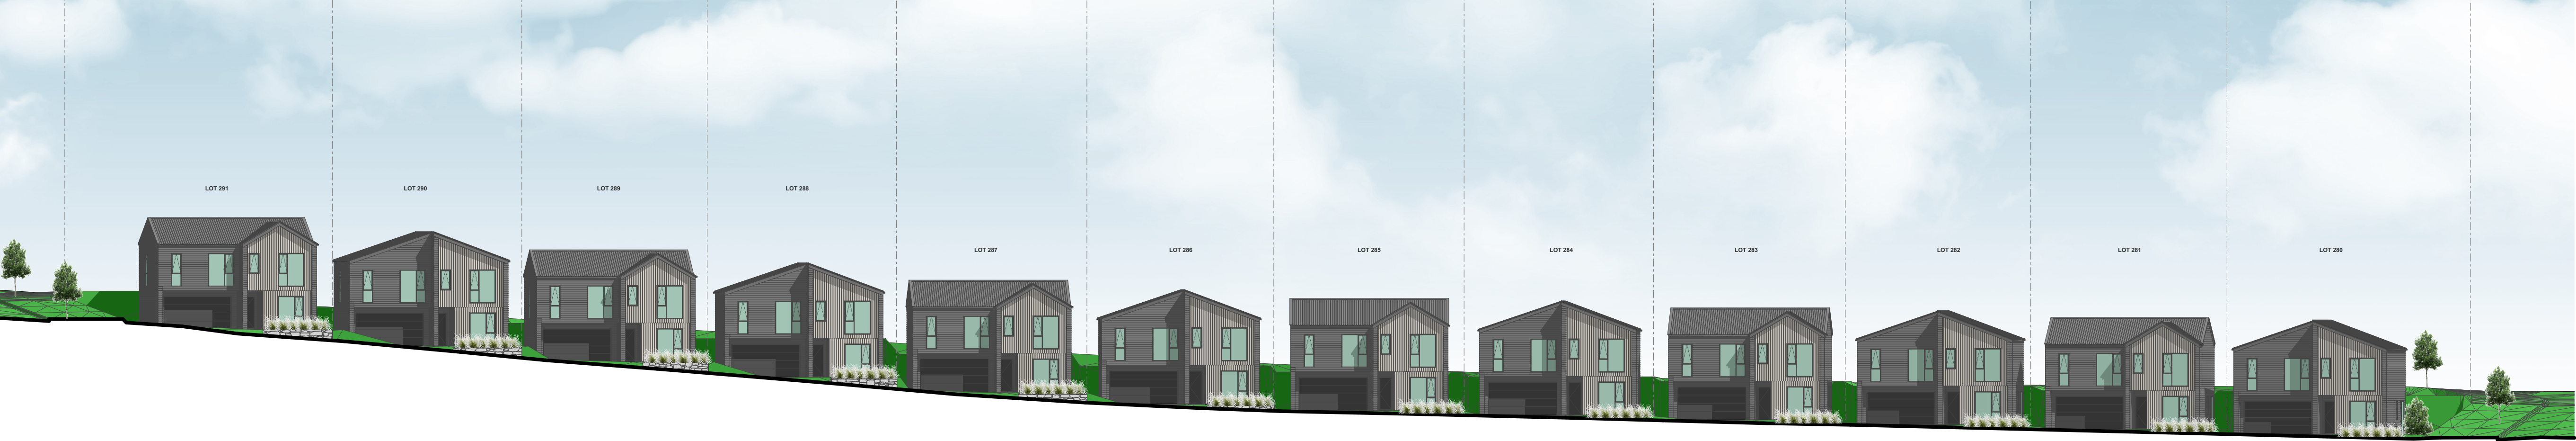

2

ELEVATION - STAGE 1B-1 - LOTS 280-291

1:250



3

ELEVATION - STAGE 1B-1 - LOTS 280-291

1:100

TERRA STUDIO

PROJECT KEY

NOTES

LOT BOUNDARIES AND DIMENSIONS SHOWN ARE APPROXIMATE ONLY - ELEVATION PLANES DO NOT RUN PARALLEL TO ROAD FRONTAGES IN ALL CASES. FOR SPECIFIC INFORMATION, REFER TO THE CIVIL ENGINEER'S SCHEME PLANS

BOTH PRIVATE AND PUBLIC LANDSCAPE FEATURES SHOWN ARE INDICATIVE ONLY - FOR DETAILED DESIGN REFER TO THE LANDSCAPE ARCHITECT'S DRAWINGS

3D MODEL TRIANGULATION MAY BE VISIBLE IN SOME AREAS - REFER TO THE CIVIL CONTOUR PLANS FOR CLARITY.

CLIENT	VINEWAY LIMITED
PROJECT NAME	DELMORE - STAGE 1
DRAWING TITLE	ELEVATIONS - STAGE 1B-1 / LOTS 260-267
SCALE	1:15000
REVISION NO.	A
DRAWING NO.	A-S1-2-39



2

ELEVATION - STAGE 1B-1 - LOTS 292-299

1:250

TERRA STUDIO



3

ELEVATION - STAGE 1B-1 - LOTS 292-299

1:100

PROJECT KEY

NOTES

LOT BOUNDARIES AND DIMENSIONS SHOWN ARE APPROXIMATE ONLY - ELEVATION PLANES DO NOT RUN PARALLEL TO ROAD FRONTAGES IN ALL CASES. FOR SPECIFIC INFORMATION, REFER TO THE CIVIL ENGINEER'S SCHEME PLANS

BOTH PRIVATE AND PUBLIC LANDSCAPE FEATURES SHOWN ARE INDICATIVE ONLY - FOR DETAILED DESIGN REFER TO THE LANDSCAPE ARCHITECT'S DRAWINGS

3D MODEL TRIANGULATION MAY BE VISIBLE IN SOME AREAS - REFER TO THE CIVIL CONTOUR PLANS FOR CLARITY.



4

ELEVATION - STAGE 1B-1 - LOTS 292-299

1:100

CLIENT	VINEWAY LIMITED
PROJECT NAME	DELMORE - STAGE 1
DRAWING TITLE	ELEVATIONS - STAGE 1B-1 / LOTS 260-267
SCALE	1:15000
REVISION NO.	A
DRAWING NO.	
A-S1-2-40	



2

ELEVATION - STAGE 1B-1 - LOTS 292-299

1:250



3

ELEVATION - STAGE 1B-1 - LOTS 292-299

1:100

TERRA STUDIO

PROJECT KEY


NOTES

LOT BOUNDARIES AND DIMENSIONS SHOWN ARE APPROXIMATE ONLY - ELEVATION PLANES DO NOT RUN PARALLEL TO ROAD FRONTAGES IN ALL CASES. FOR SPECIFIC INFORMATION, REFER TO THE CIVIL ENGINEER'S SCHEME PLANS

BOTH PRIVATE AND PUBLIC LANDSCAPE FEATURES SHOWN ARE INDICATIVE ONLY - FOR DETAILED DESIGN REFER TO THE LANDSCAPE ARCHITECT'S DRAWINGS

3D MODEL TRIANGULATION MAY BE VISIBLE IN SOME AREAS - REFER TO THE CIVIL CONTOUR PLANS FOR CLARITY.

CLIENT	VINEWAY LIMITED
PROJECT NAME	DELMORE - STAGE 1
DRAWING TITLE	ELEVATIONS - STAGE 1B-1 / LOTS 260-267
SCALE	1:15000
REVISION NO.	A
DRAWING NO.	A-S1-2-41

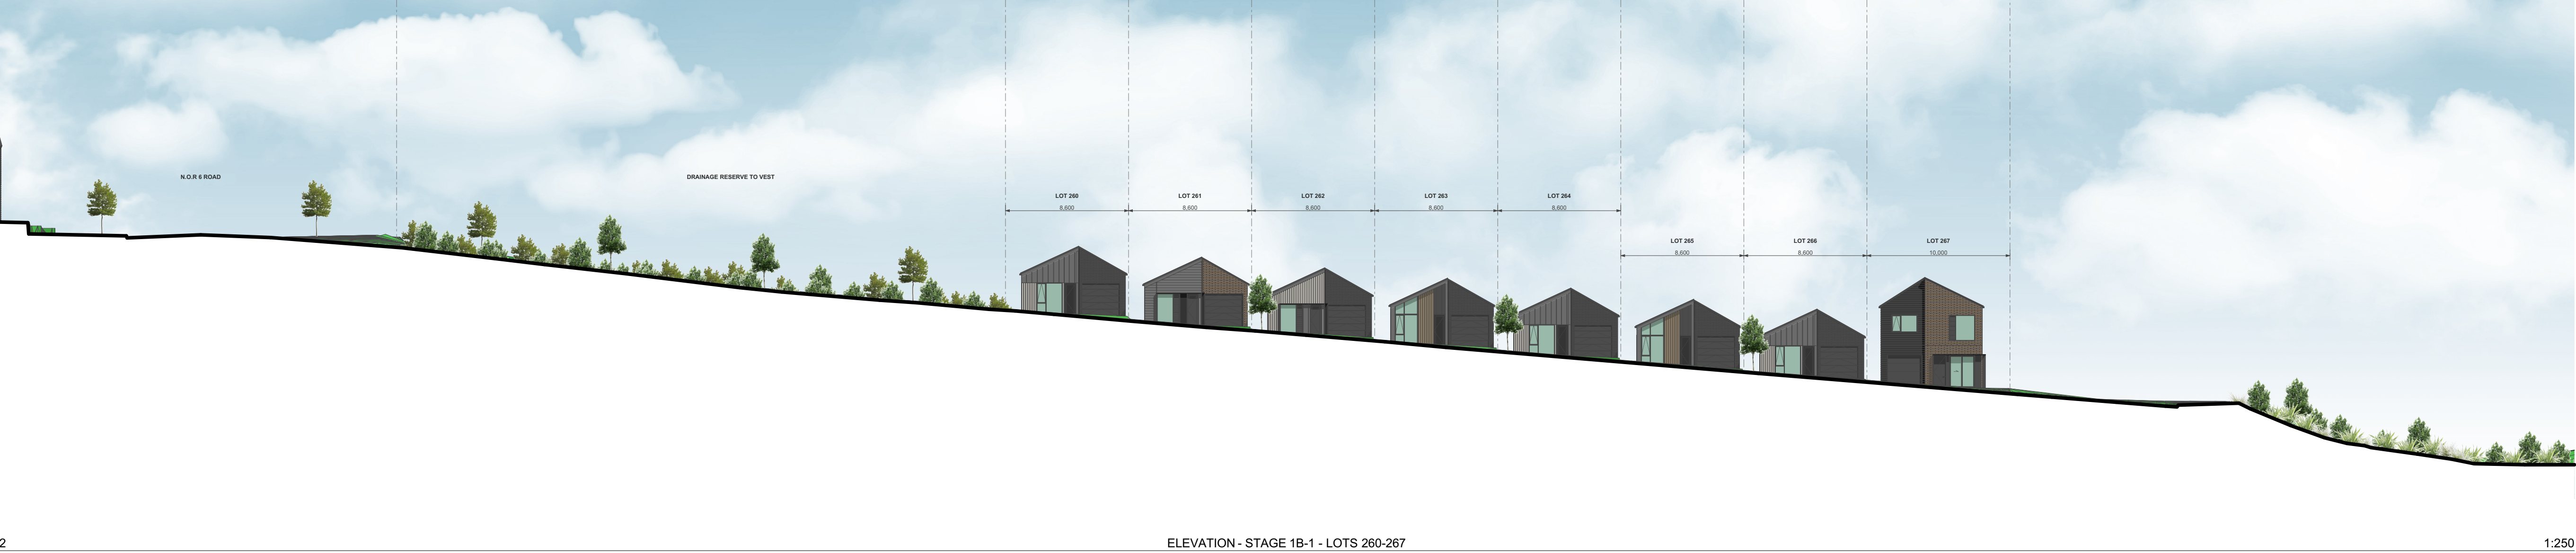

2

ELEVATION - STAGE 1B-1 - LOTS 260-267

1:250

TERRA STUDIO

PROJECT KEY

NOTES

LOT BOUNDARIES AND DIMENSIONS SHOWN ARE APPROXIMATE ONLY - ELEVATION PLANES DO NOT RUN PARALLEL TO ROAD FRONTAGES IN ALL CASES. FOR SPECIFIC INFORMATION, REFER TO THE CIVIL ENGINEER'S SCHEME PLANS

BOTH PRIVATE AND PUBLIC LANDSCAPE FEATURES SHOWN ARE INDICATIVE ONLY - FOR DETAILED DESIGN REFER TO THE LANDSCAPE ARCHITECT'S DRAWINGS

3D MODEL TRIANGULATION MAY BE VISIBLE IN SOME AREAS - REFER TO THE CIVIL CONTOUR PLANS FOR CLARITY.



3

ELEVATION - STAGE 1B-1 - LOTS 260-267

1:100




4

ELEVATION - STAGE 1B-1 - LOTS 260-267

1:100


CLIENT	VINEWAY LIMITED
PROJECT NAME	DELMORE - STAGE 1
DRAWING TITLE	ELEVATIONS - STAGE 1B-1 / LOTS 260-267
SCALE	1:15000
REVISION NO.	A
DRAWING NO.	A-S1-2-42

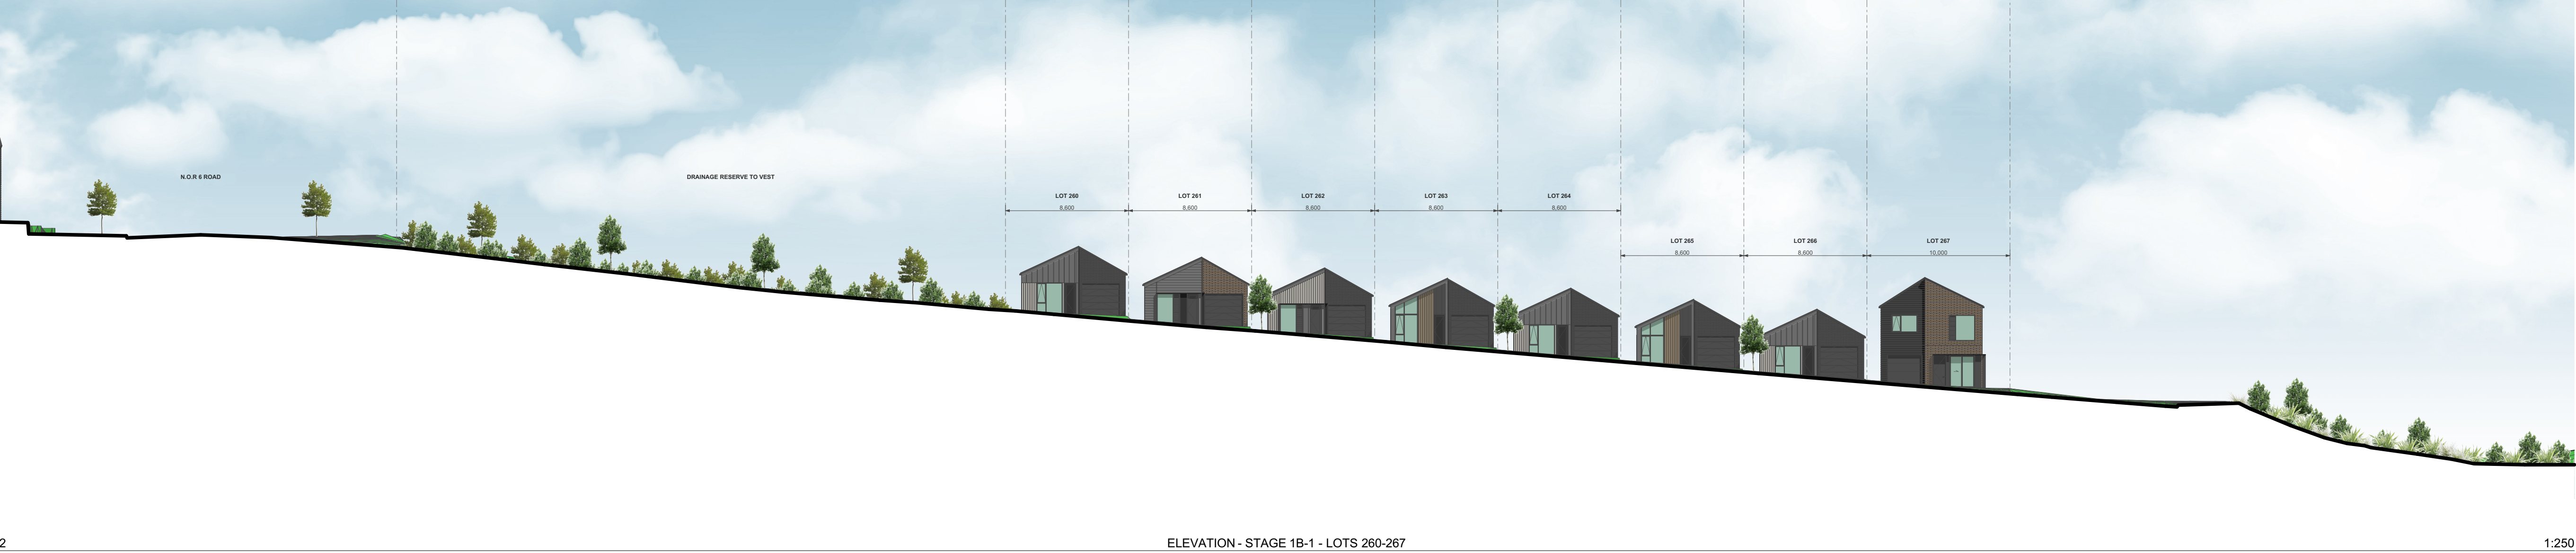

2

ELEVATION - STAGE 1B-1 - LOTS 260-267

1:250

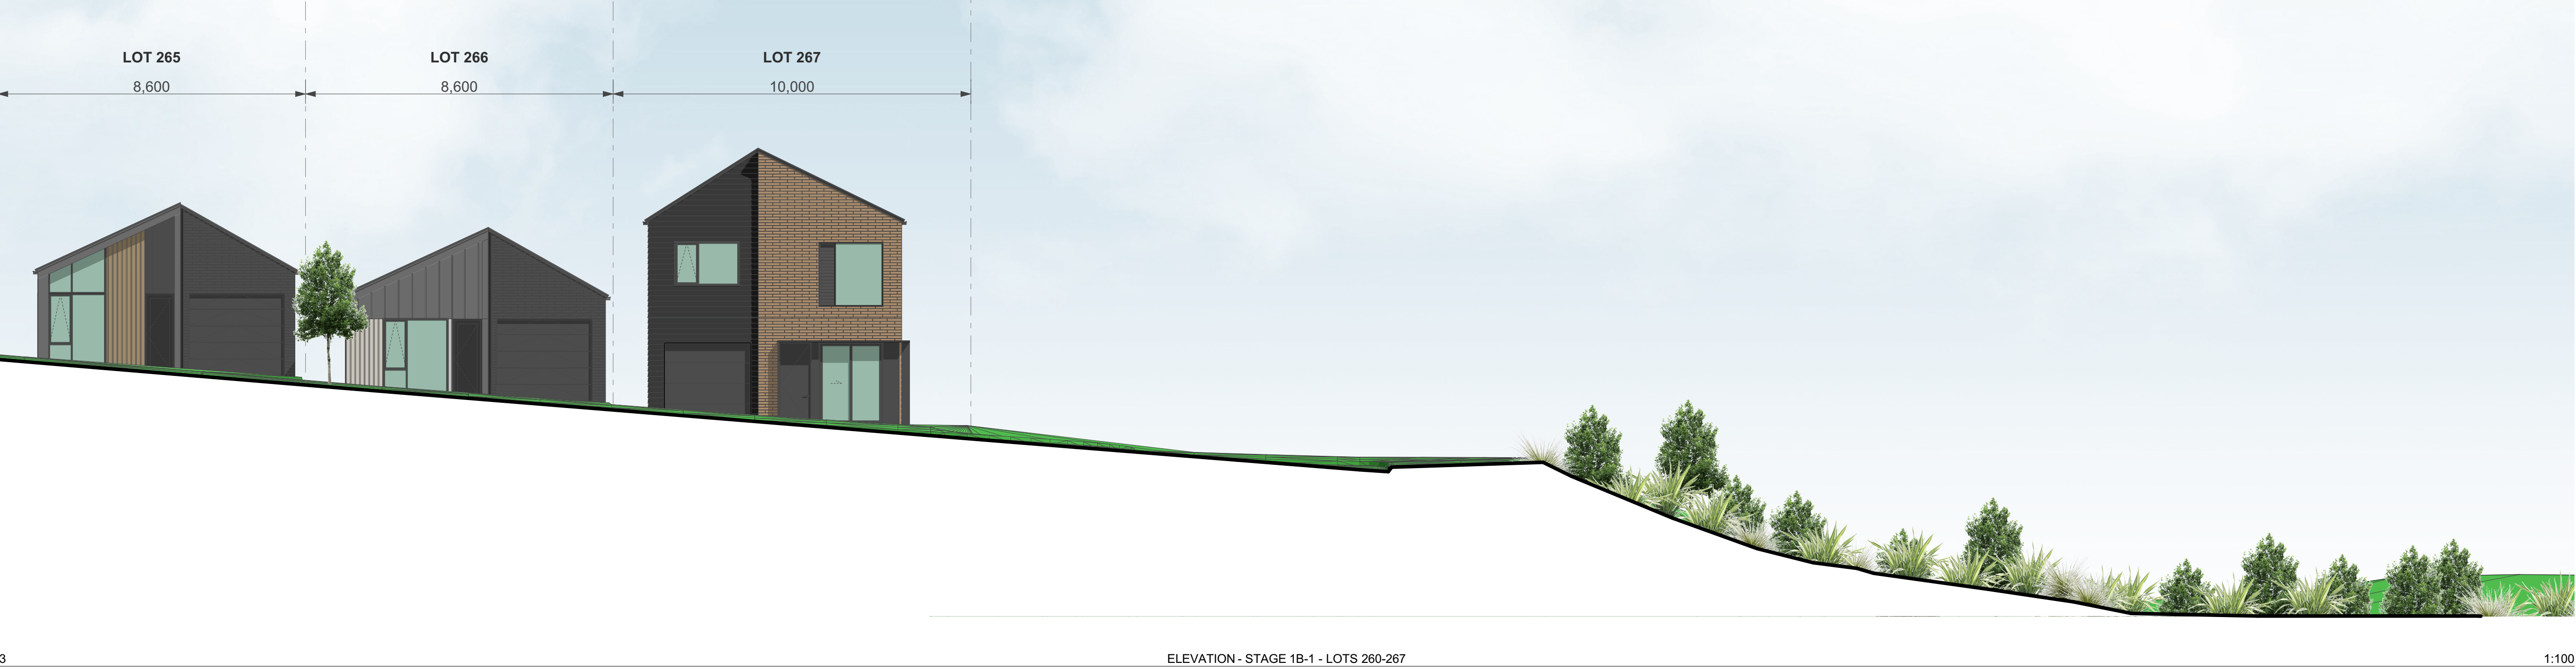

3

ELEVATION - STAGE 1B-1 - LOTS 260-267

1:100

TERRA STUDIO

PROJECT KEY


NOTES

LOT BOUNDARIES AND DIMENSIONS SHOWN ARE APPROXIMATE ONLY - ELEVATION PLANES DO NOT RUN PARALLEL TO ROAD FRONTAGES IN ALL CASES. FOR SPECIFIC INFORMATION, REFER TO THE CIVIL ENGINEER'S SCHEME PLANS

BOTH PRIVATE AND PUBLIC LANDSCAPE FEATURES SHOWN ARE INDICATIVE ONLY - FOR DETAILED DESIGN REFER TO THE LANDSCAPE ARCHITECT'S DRAWINGS

3D MODEL TRIANGULATION MAY BE VISIBLE IN SOME AREAS - REFER TO THE CIVIL CONTOUR PLANS FOR CLARITY.

CLIENT	VINEWAY LIMITED
PROJECT NAME	DELMORE - STAGE 1
DRAWING TITLE	ELEVATIONS - STAGE 1B-1 / LOTS 260-267
SCALE	1:15000
REVISION NO.	A
DRAWING NO.	A-S1-2-43

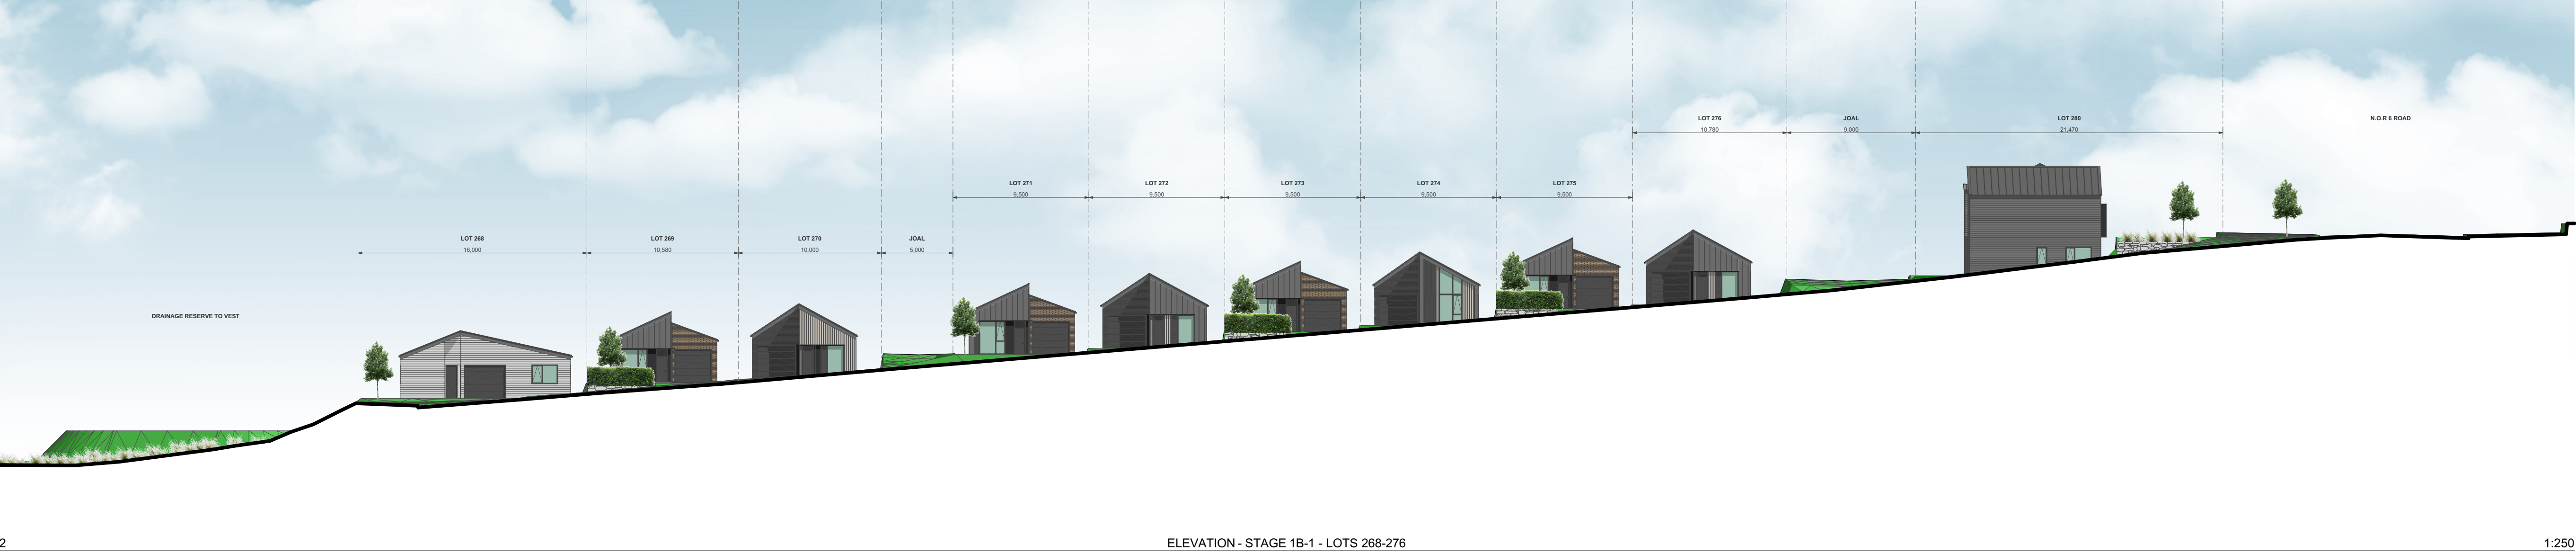

2

ELEVATION - STAGE 1B-1 - LOTS 268-276

1:250

TERRA STUDIO

PROJECT KEY

NOTES

LOT BOUNDARIES AND DIMENSIONS SHOWN ARE APPROXIMATE ONLY - ELEVATION PLANES DO NOT RUN PARALLEL TO ROAD FRONTAGES IN ALL CASES. FOR SPECIFIC INFORMATION, REFER TO THE CIVIL ENGINEER'S SCHEME PLANS

BOTH PRIVATE AND PUBLIC LANDSCAPE FEATURES SHOWN ARE INDICATIVE ONLY - FOR DETAILED DESIGN REFER TO THE LANDSCAPE ARCHITECT'S DRAWINGS


3D MODEL TRIANGULATION MAY BE VISIBLE IN SOME AREAS - REFER TO THE CIVIL CONTOUR PLANS FOR CLARITY.



3

ELEVATION - STAGE 1B-1 - LOTS 268-276

1:100

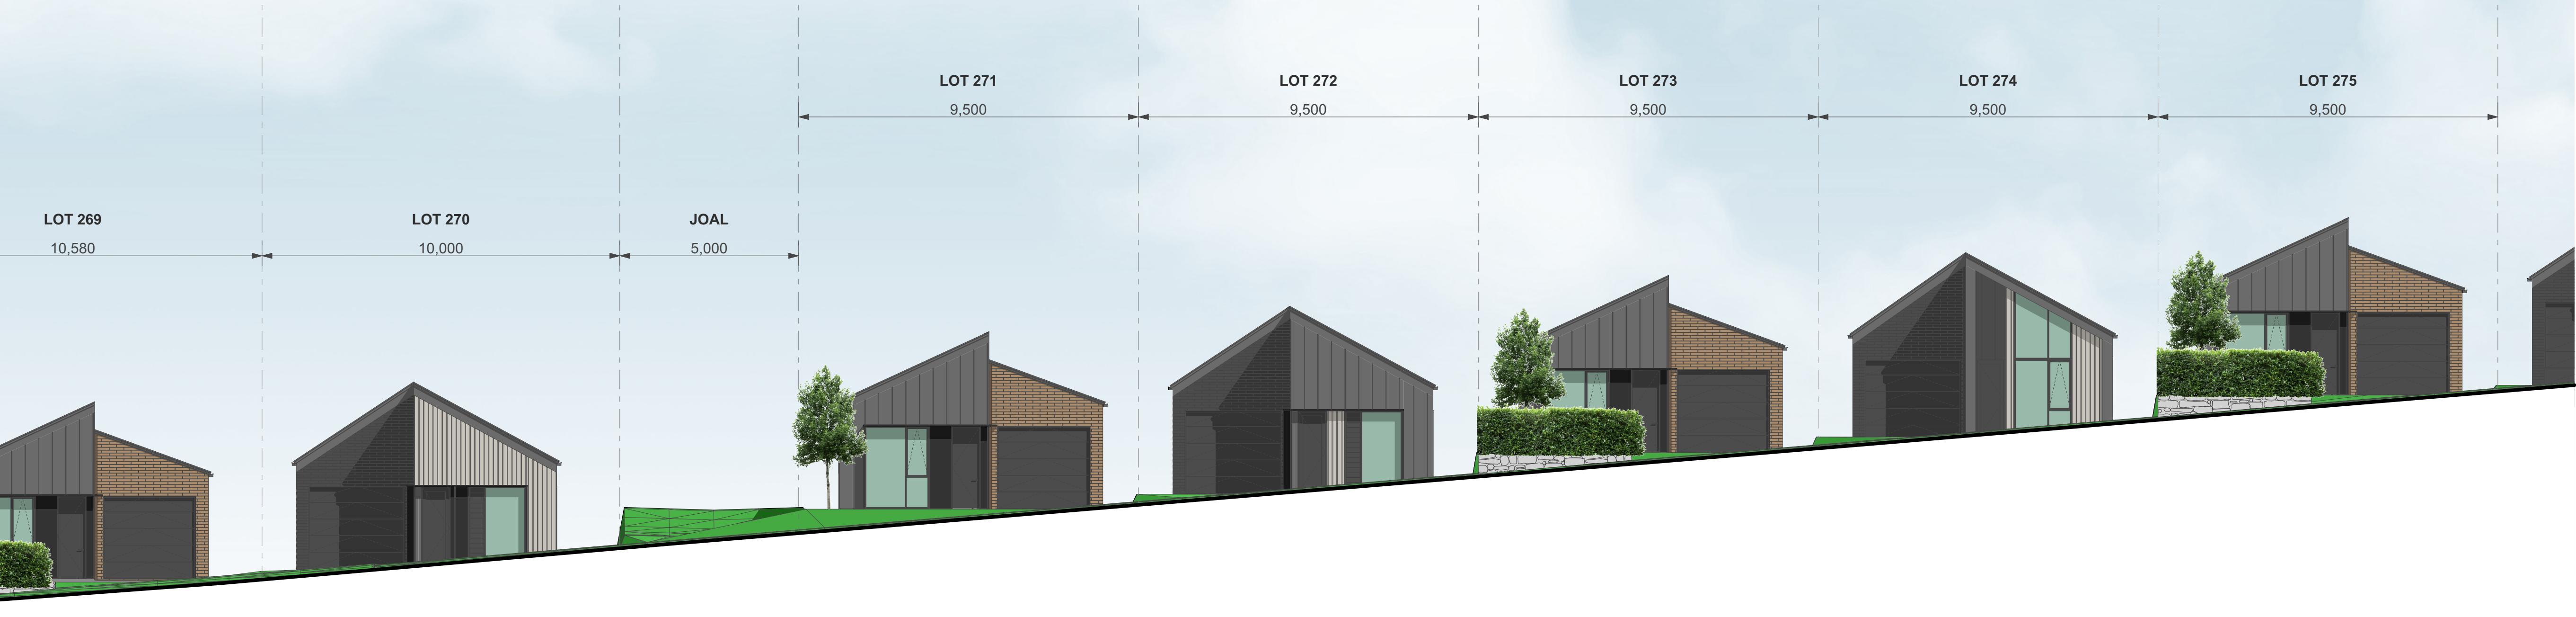


4

ELEVATION - STAGE 1B-1 - LOTS 268-276

1:100


CLIENT	VINEWAY LIMITED
PROJECT NAME	DELMORE - STAGE 1
DRAWING TITLE	ELEVATIONS - STAGE 1B-1 / LOTS 260-267
SCALE	1:15000
REVISION NO.	A
DRAWING NO.	A-S1-2-44

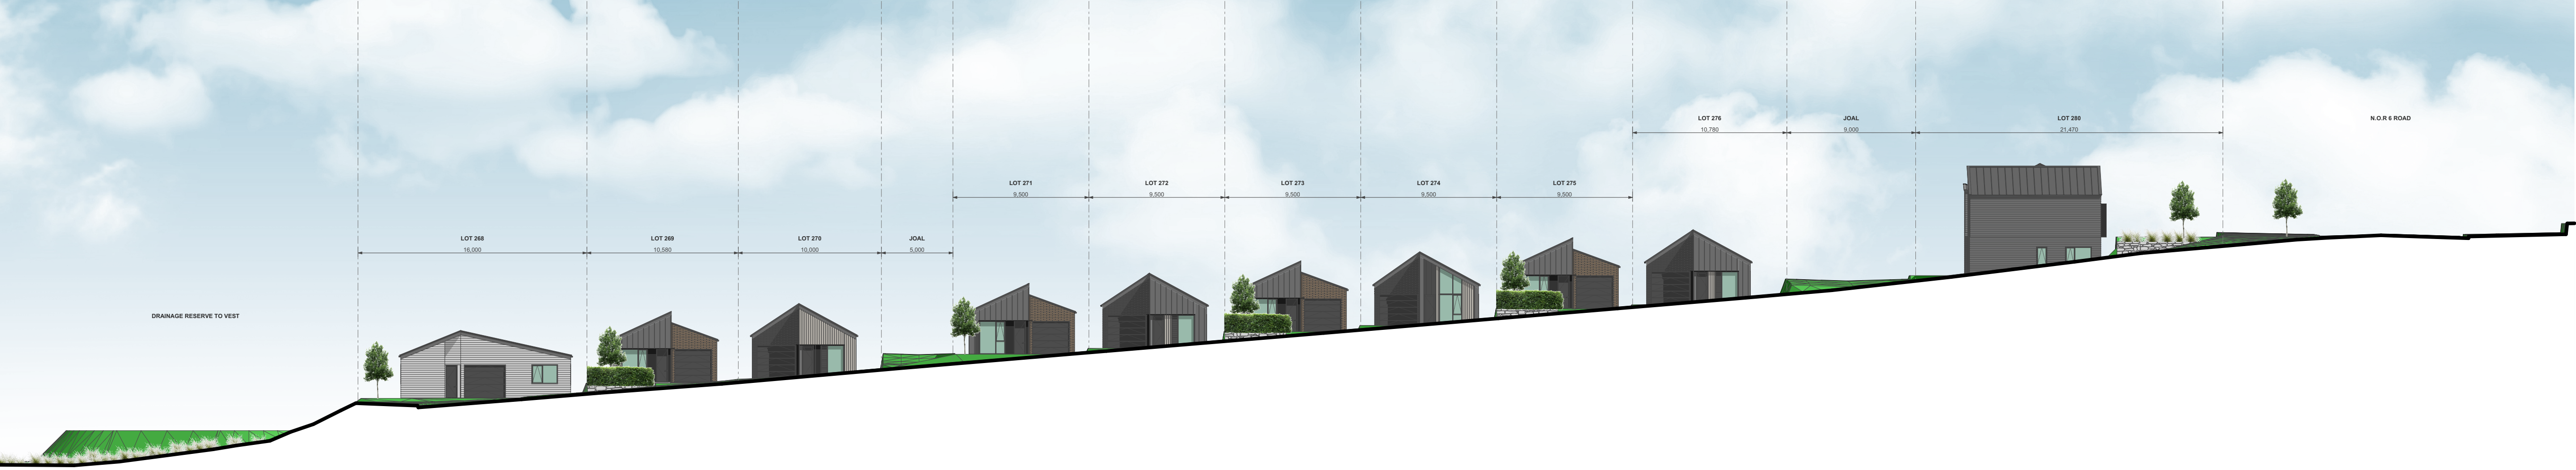

2

ELEVATION - STAGE 1B-1 - LOTS 268-276

1:250

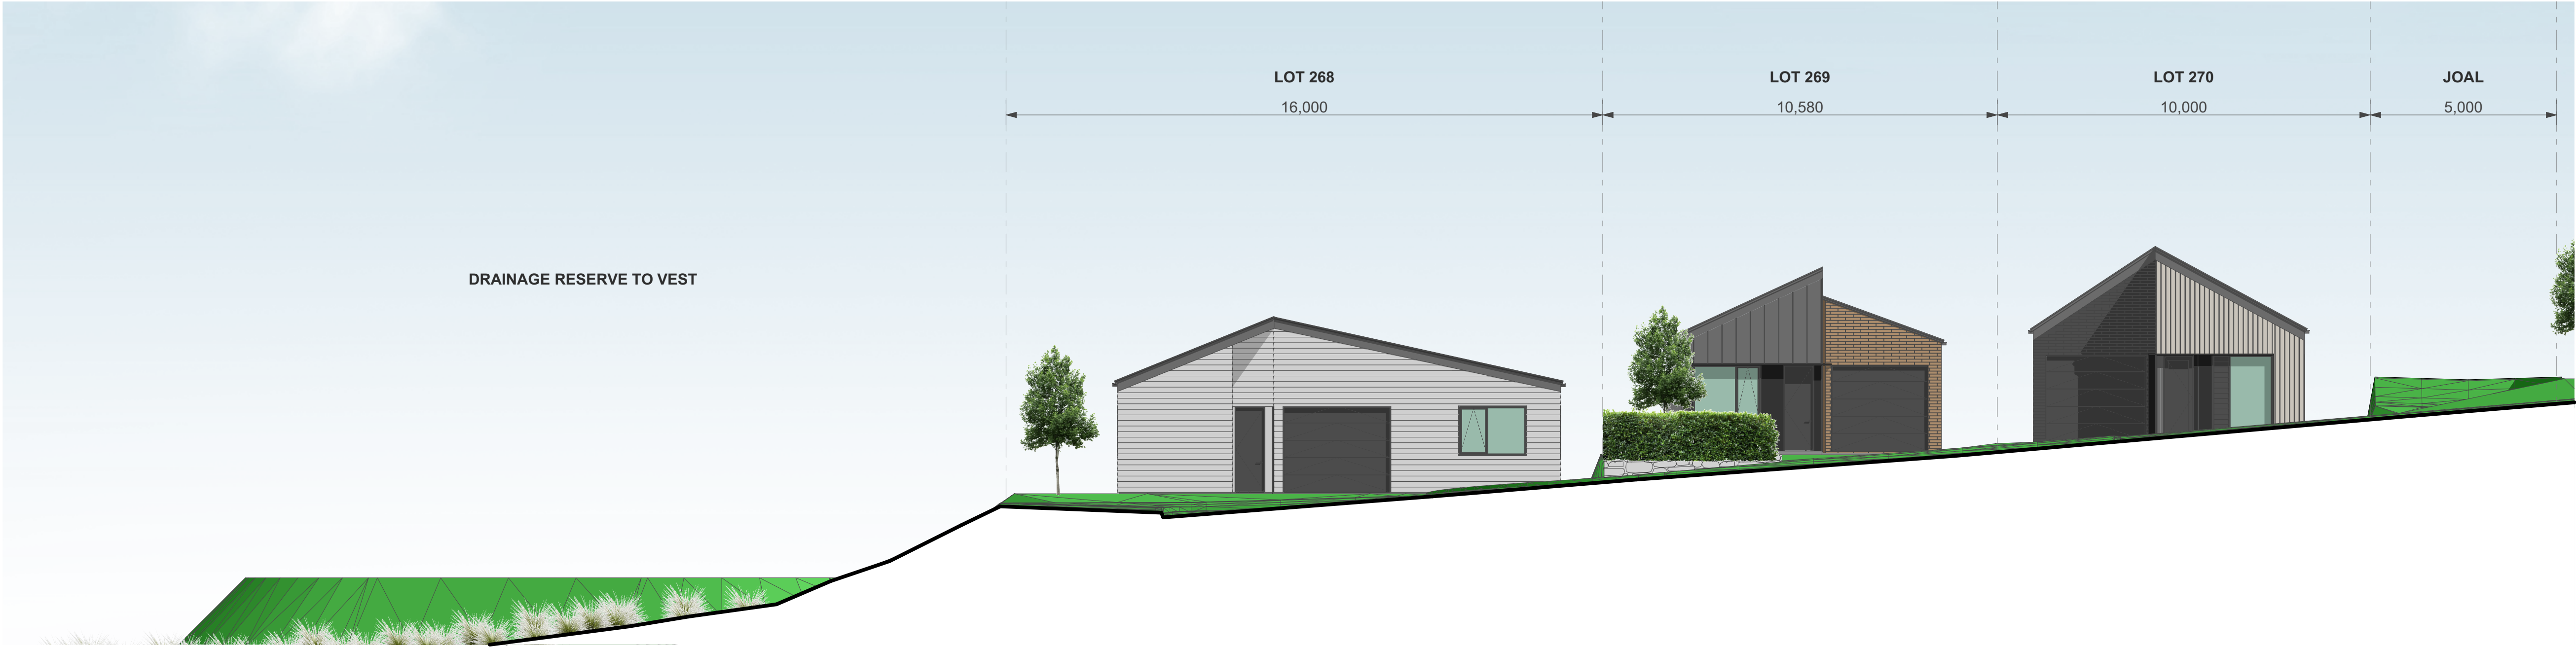

3

ELEVATION - STAGE 1B-1 - LOTS 268-276

1:100

TERRA STUDIO

PROJECT KEY

NOTES

LOT BOUNDARIES AND DIMENSIONS SHOWN ARE APPROXIMATE ONLY - ELEVATION PLANES DO NOT RUN PARALLEL TO ROAD FRONTAGES IN ALL CASES. FOR SPECIFIC INFORMATION, REFER TO THE CIVIL ENGINEER'S SCHEME PLANS

BOTH PRIVATE AND PUBLIC LANDSCAPE FEATURES SHOWN ARE INDICATIVE ONLY - FOR DETAILED DESIGN REFER TO THE LANDSCAPE ARCHITECT'S DRAWINGS

3D MODEL TRIANGULATION MAY BE VISIBLE IN SOME AREAS - REFER TO THE CIVIL CONTOUR PLANS FOR CLARITY.

CLIENT	VINEWAY LIMITED
PROJECT NAME	DELMORE - STAGE 1
DRAWING TITLE	ELEVATIONS - STAGE 1B-1 / LOTS 260-267
SCALE	1:15000
REVISION NO.	A
DRAWING NO.	A-S1-2-45



2

ELEVATION - STAGE 1B-1 - STREAM EDGE


1:250



3

ELEVATION - STAGE 1B-1 - STREAM EDGE

1:100

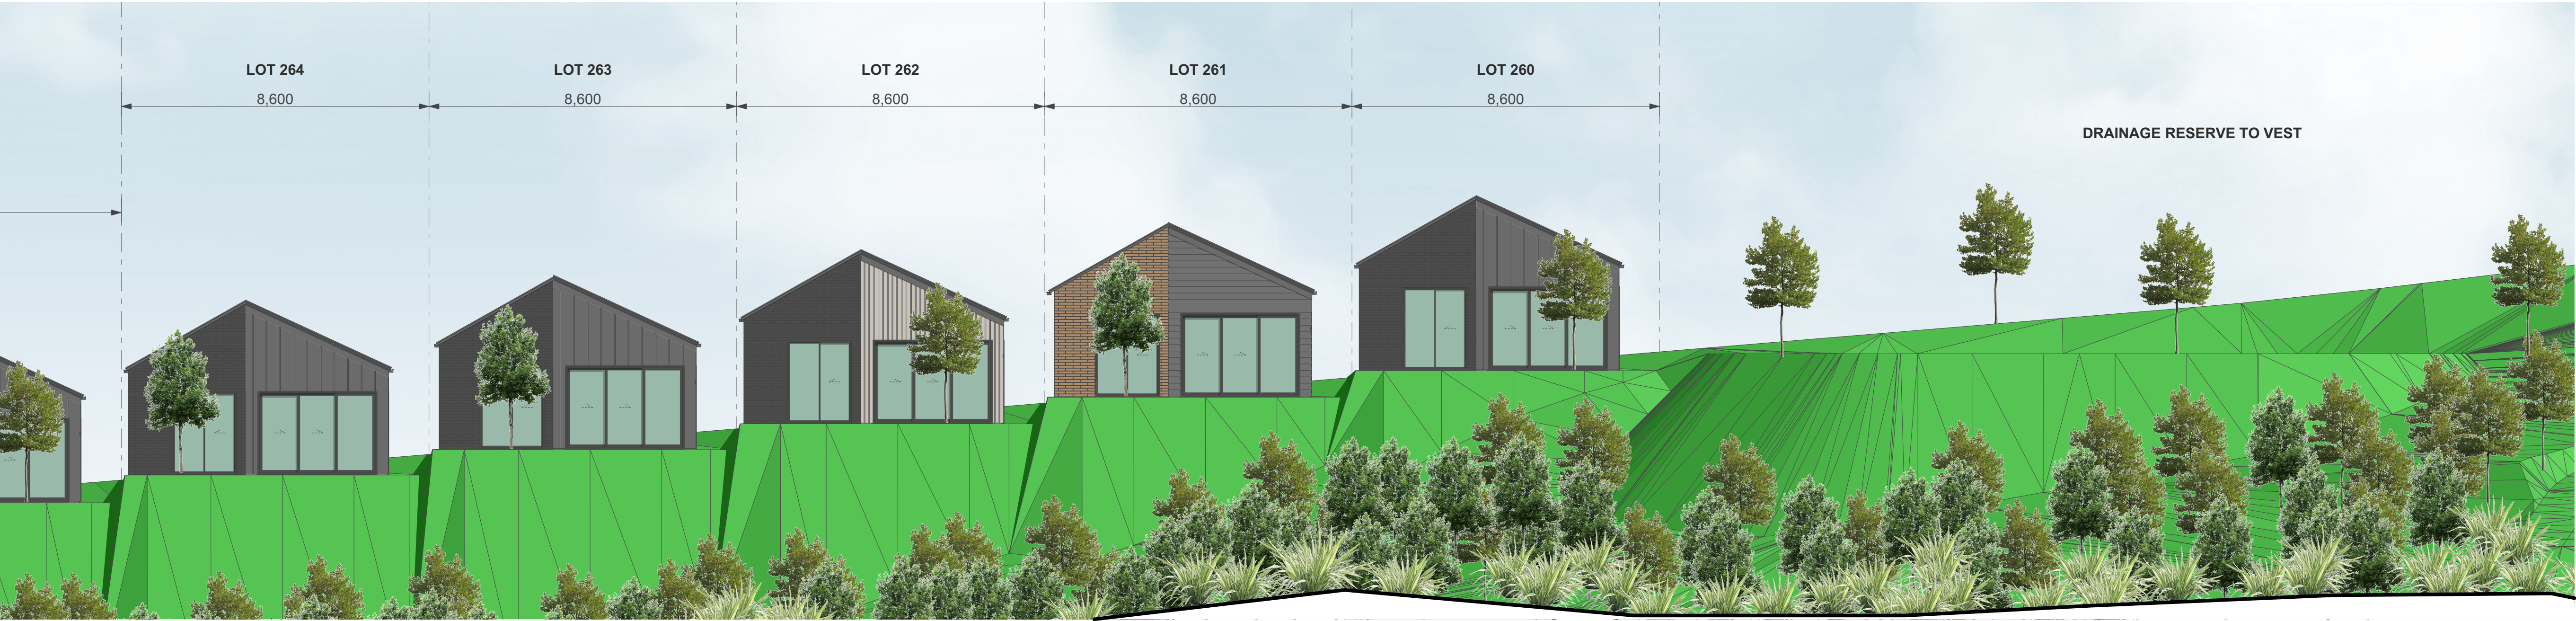

4

ELEVATION - STAGE 1B-1 - STREAM EDGE

1:100

TERRA STUDIO	
PROJECT KEY	
NOTES LOT BOUNDARIES AND DIMENSIONS SHOWN ARE APPROXIMATE ONLY - ELEVATION PLANES DO NOT RUN PARALLEL TO ROAD FRONTAGES IN ALL CASES. FOR SPECIFIC INFORMATION, REFER TO THE CIVIL ENGINEER'S SCHEME PLANS BOTH PRIVATE AND PUBLIC LANDSCAPE FEATURES SHOWN ARE INDICATIVE ONLY - FOR DETAILED DESIGN REFER TO THE LANDSCAPE ARCHITECT'S DRAWINGS 3D MODEL TRIANGULATION MAY BE VISIBLE IN SOME AREAS - REFER TO THE CIVIL CONTOUR PLANS FOR CLARITY.	
CLIENT	VINEWAY LIMITED
PROJECT NAME	DELMORE - STAGE 1
DRAWING TITLE	ELEVATIONS - STAGE 1B-1 / STREAM EDGE
SCALE	1:15000
REVISION NO.	A
DRAWING NO.	A-S1-2-46