


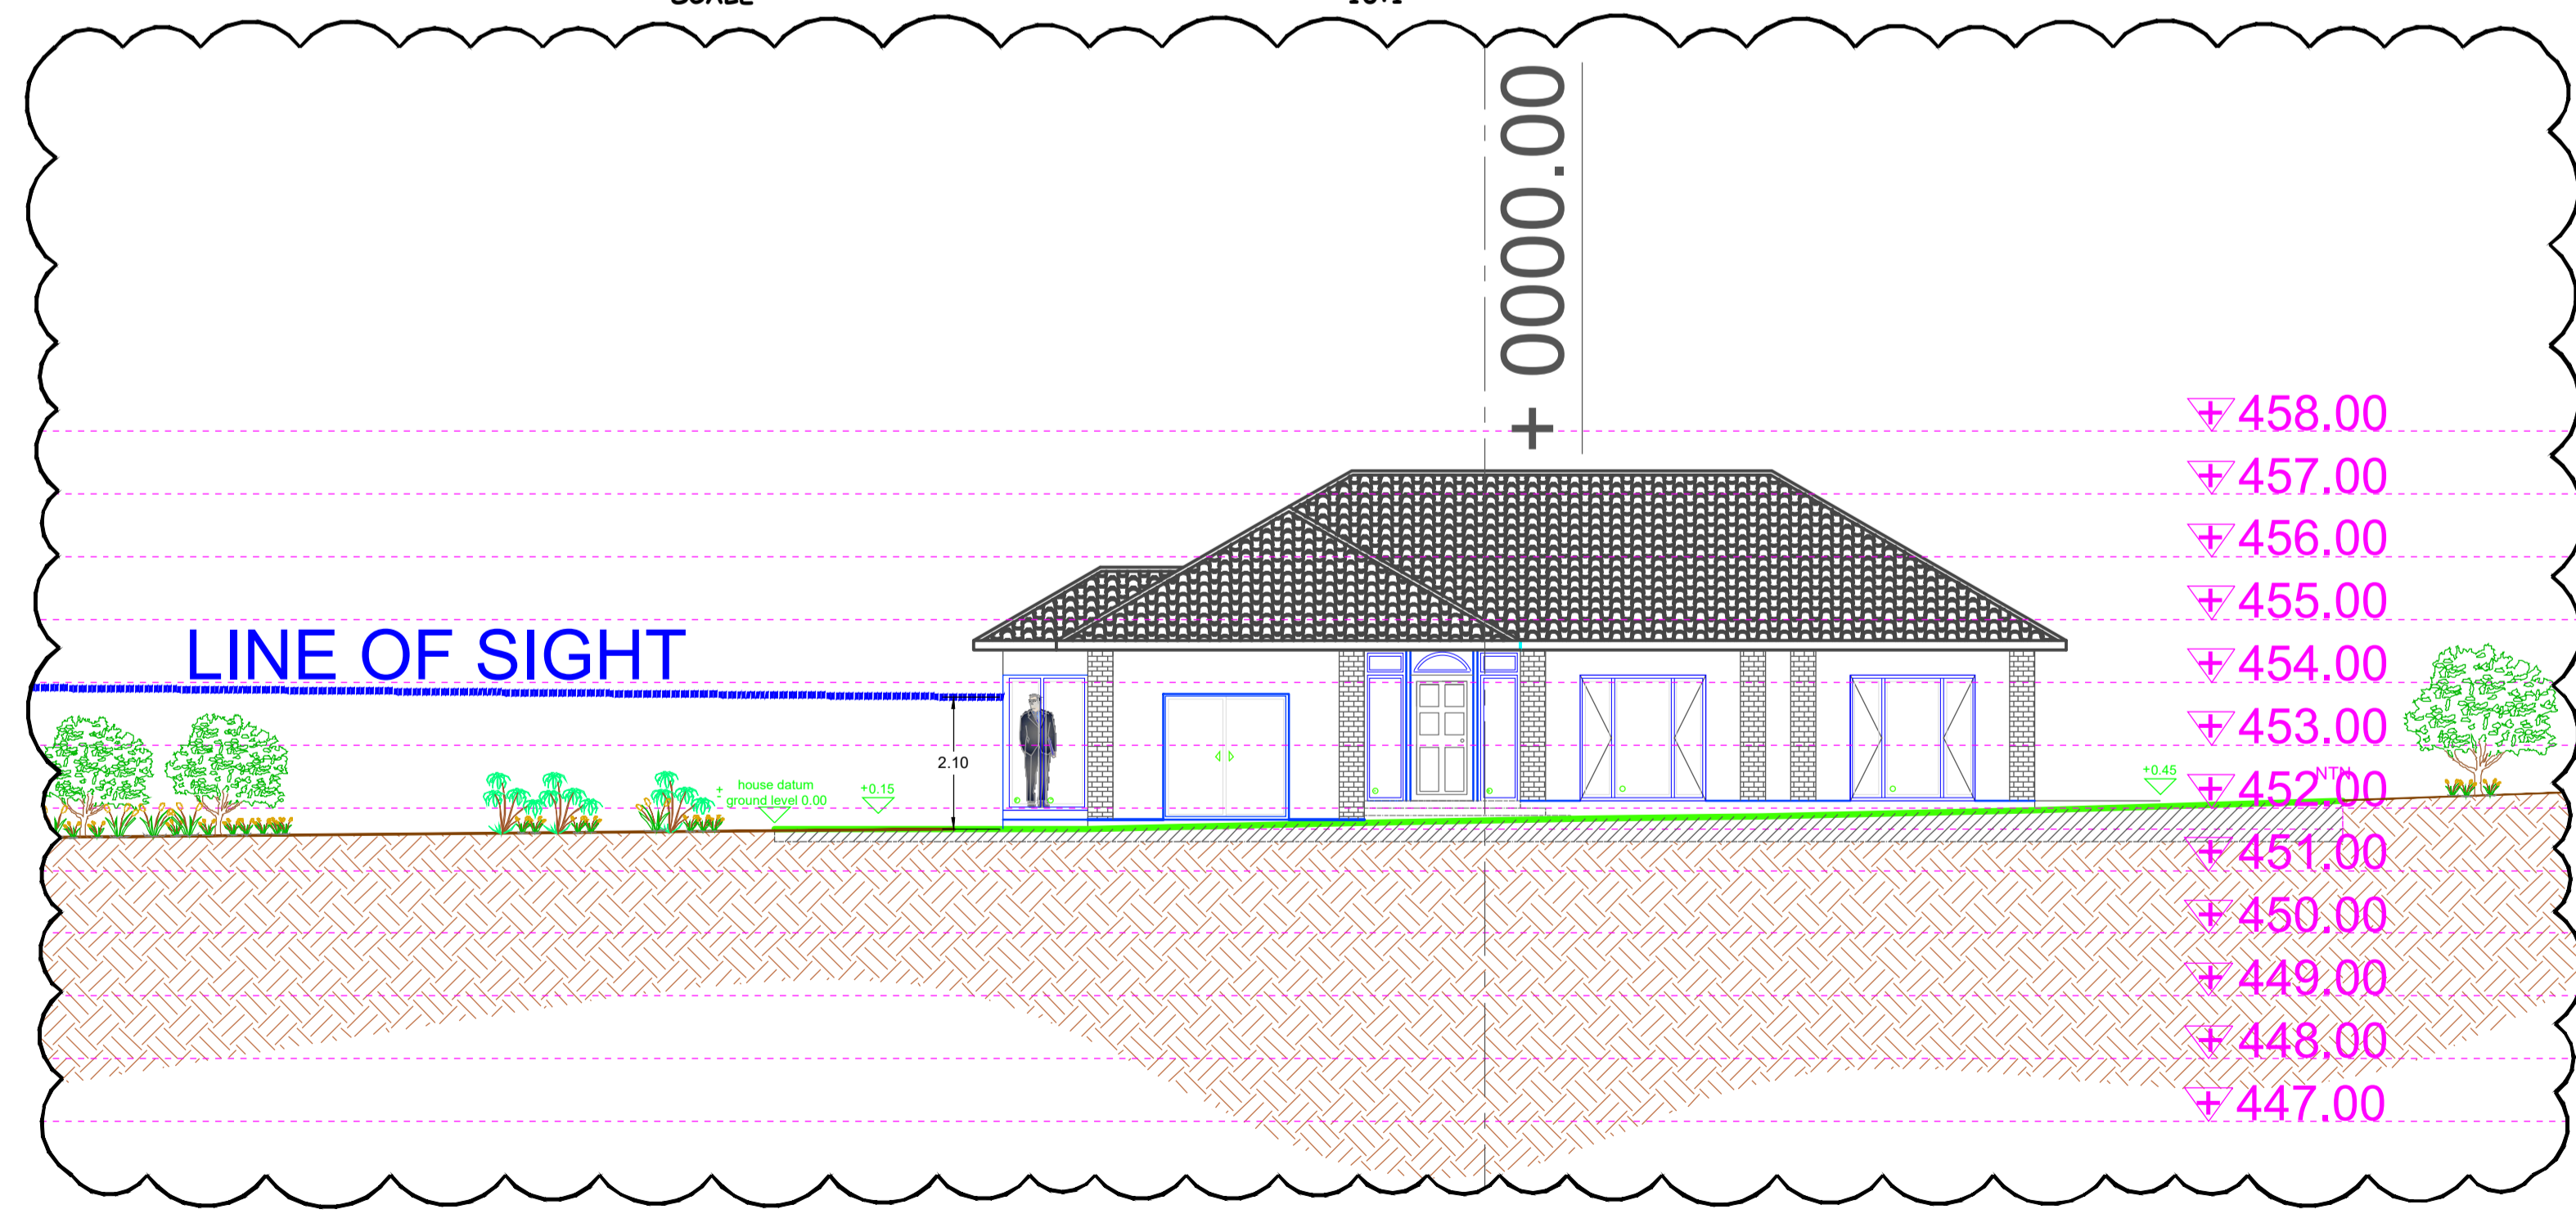
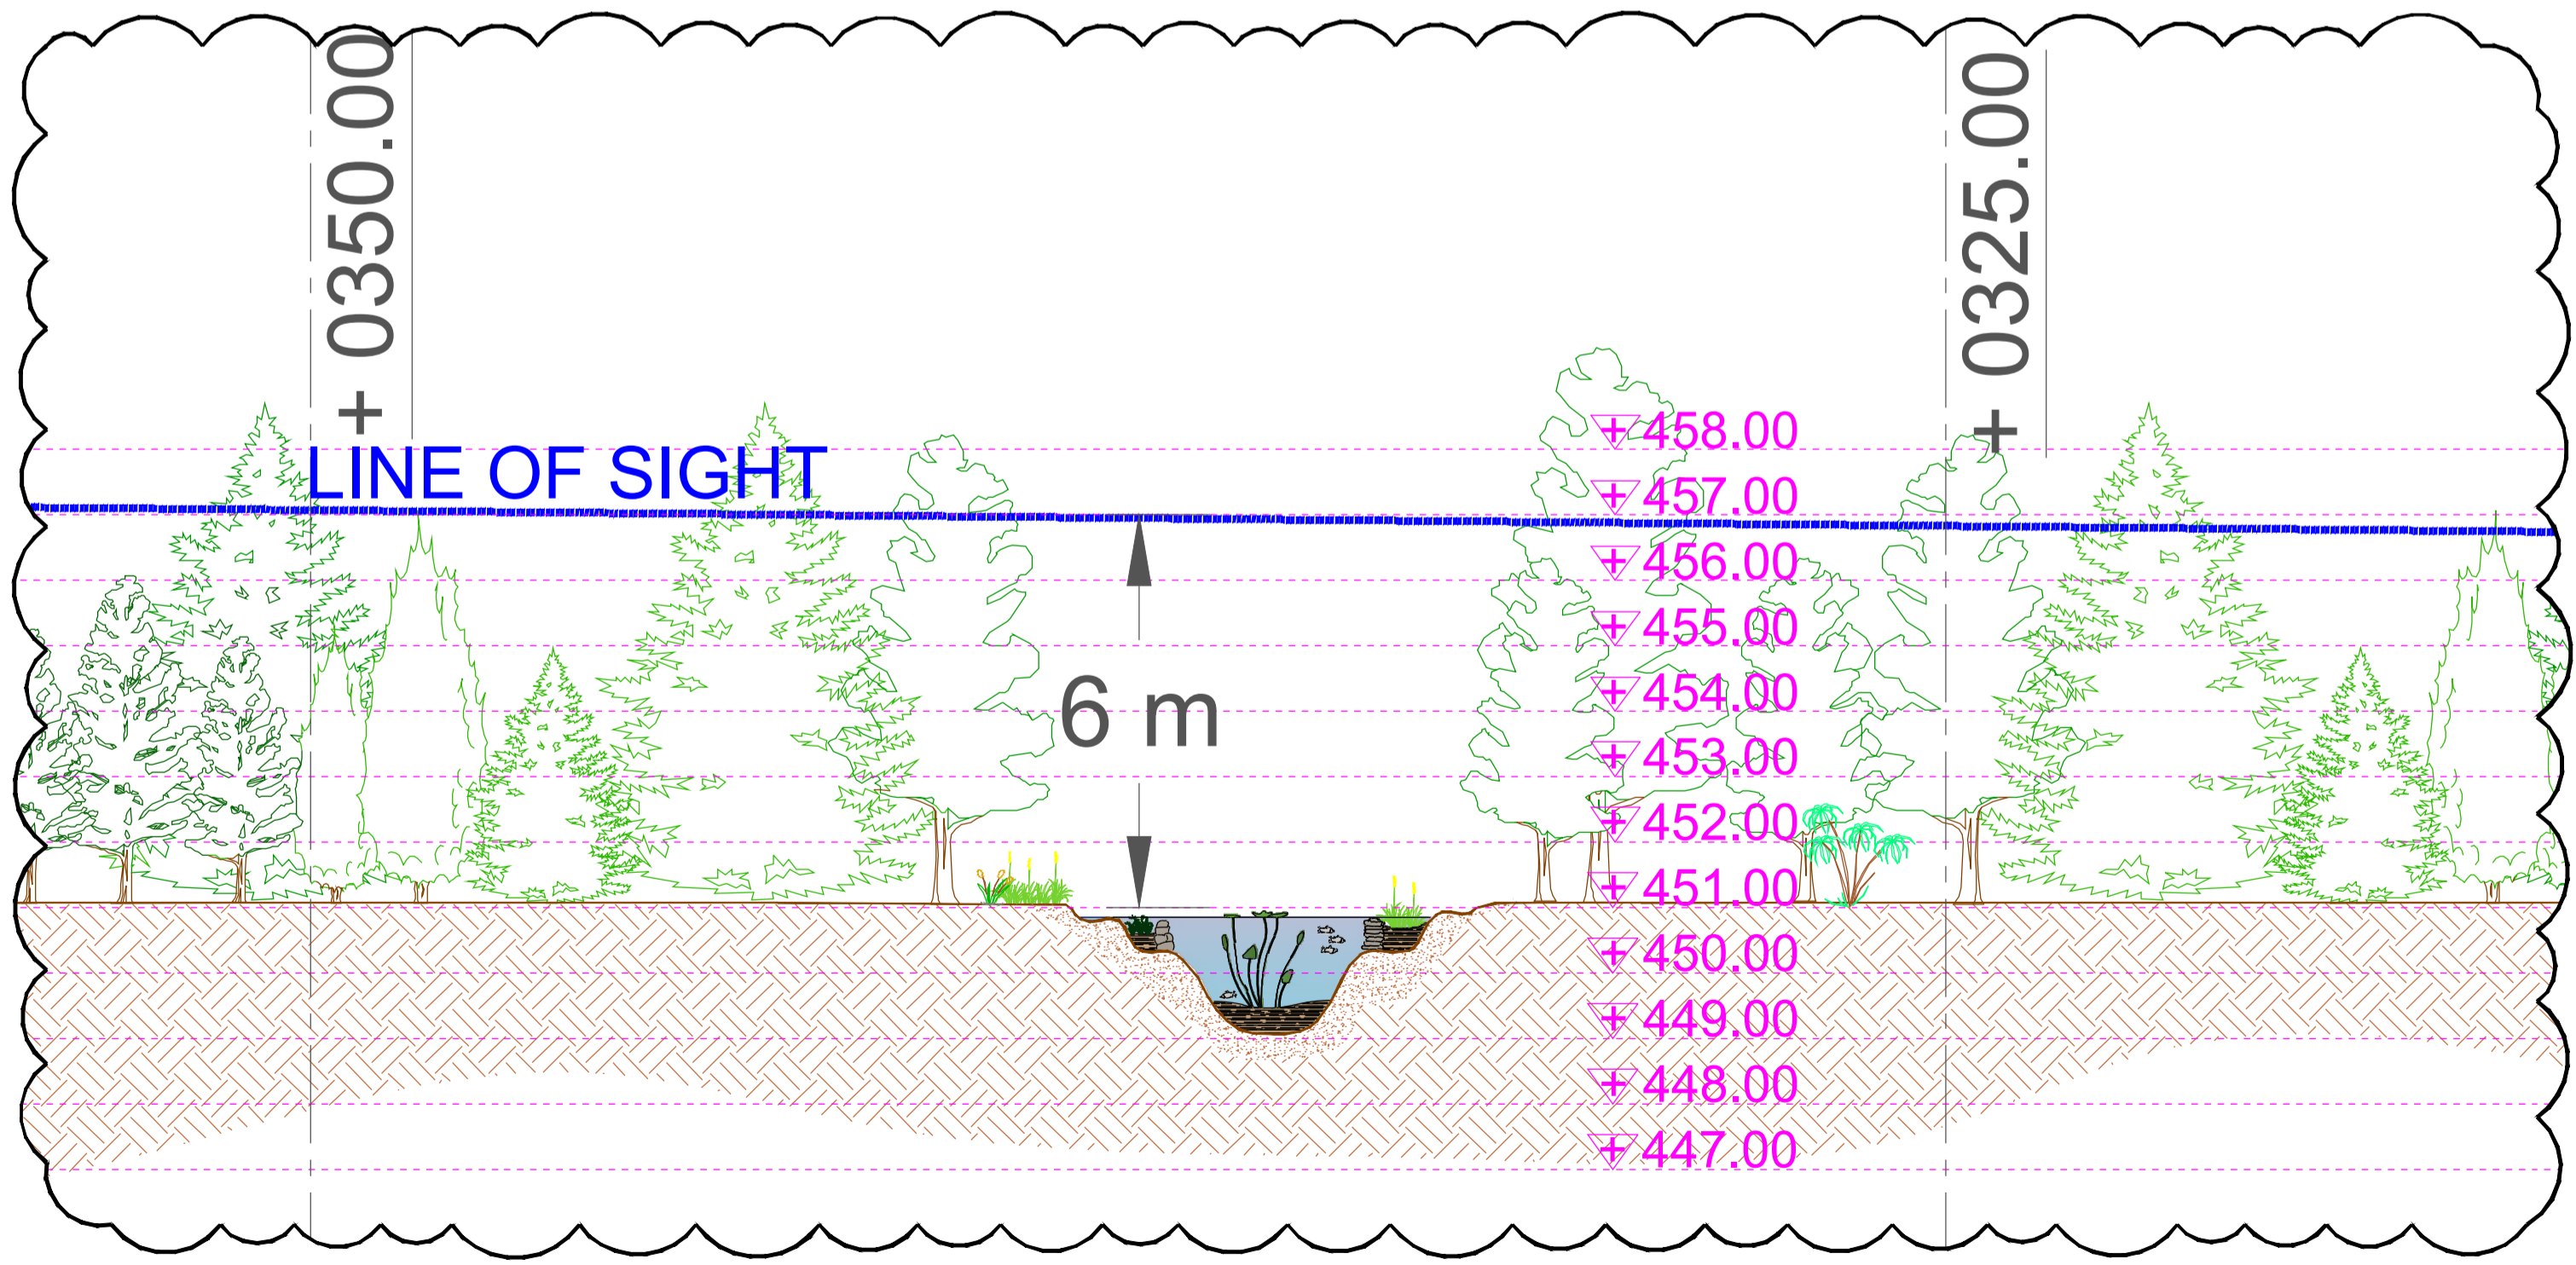
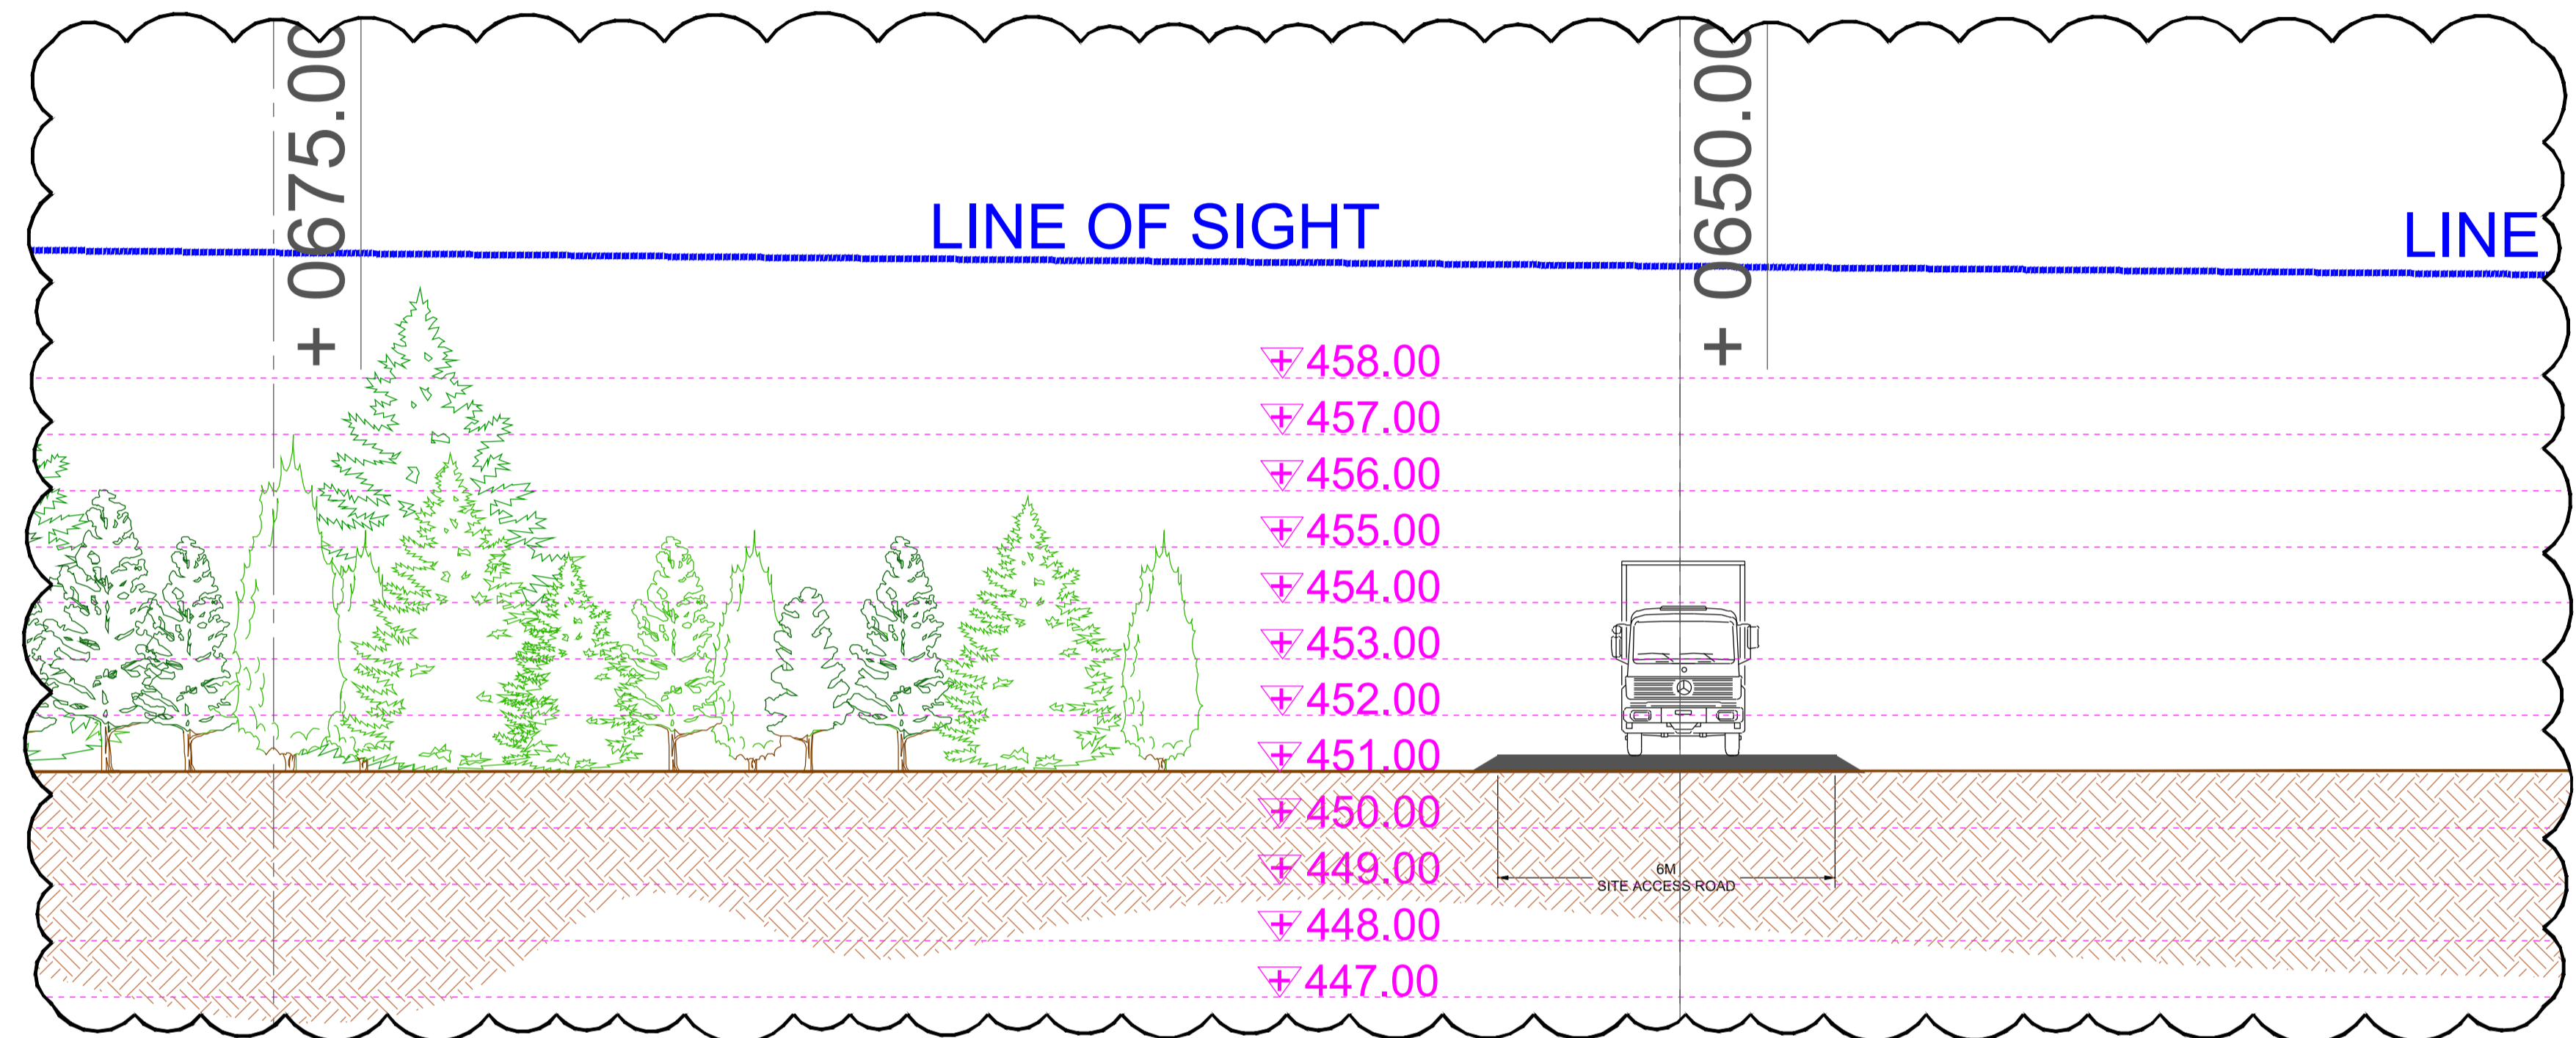
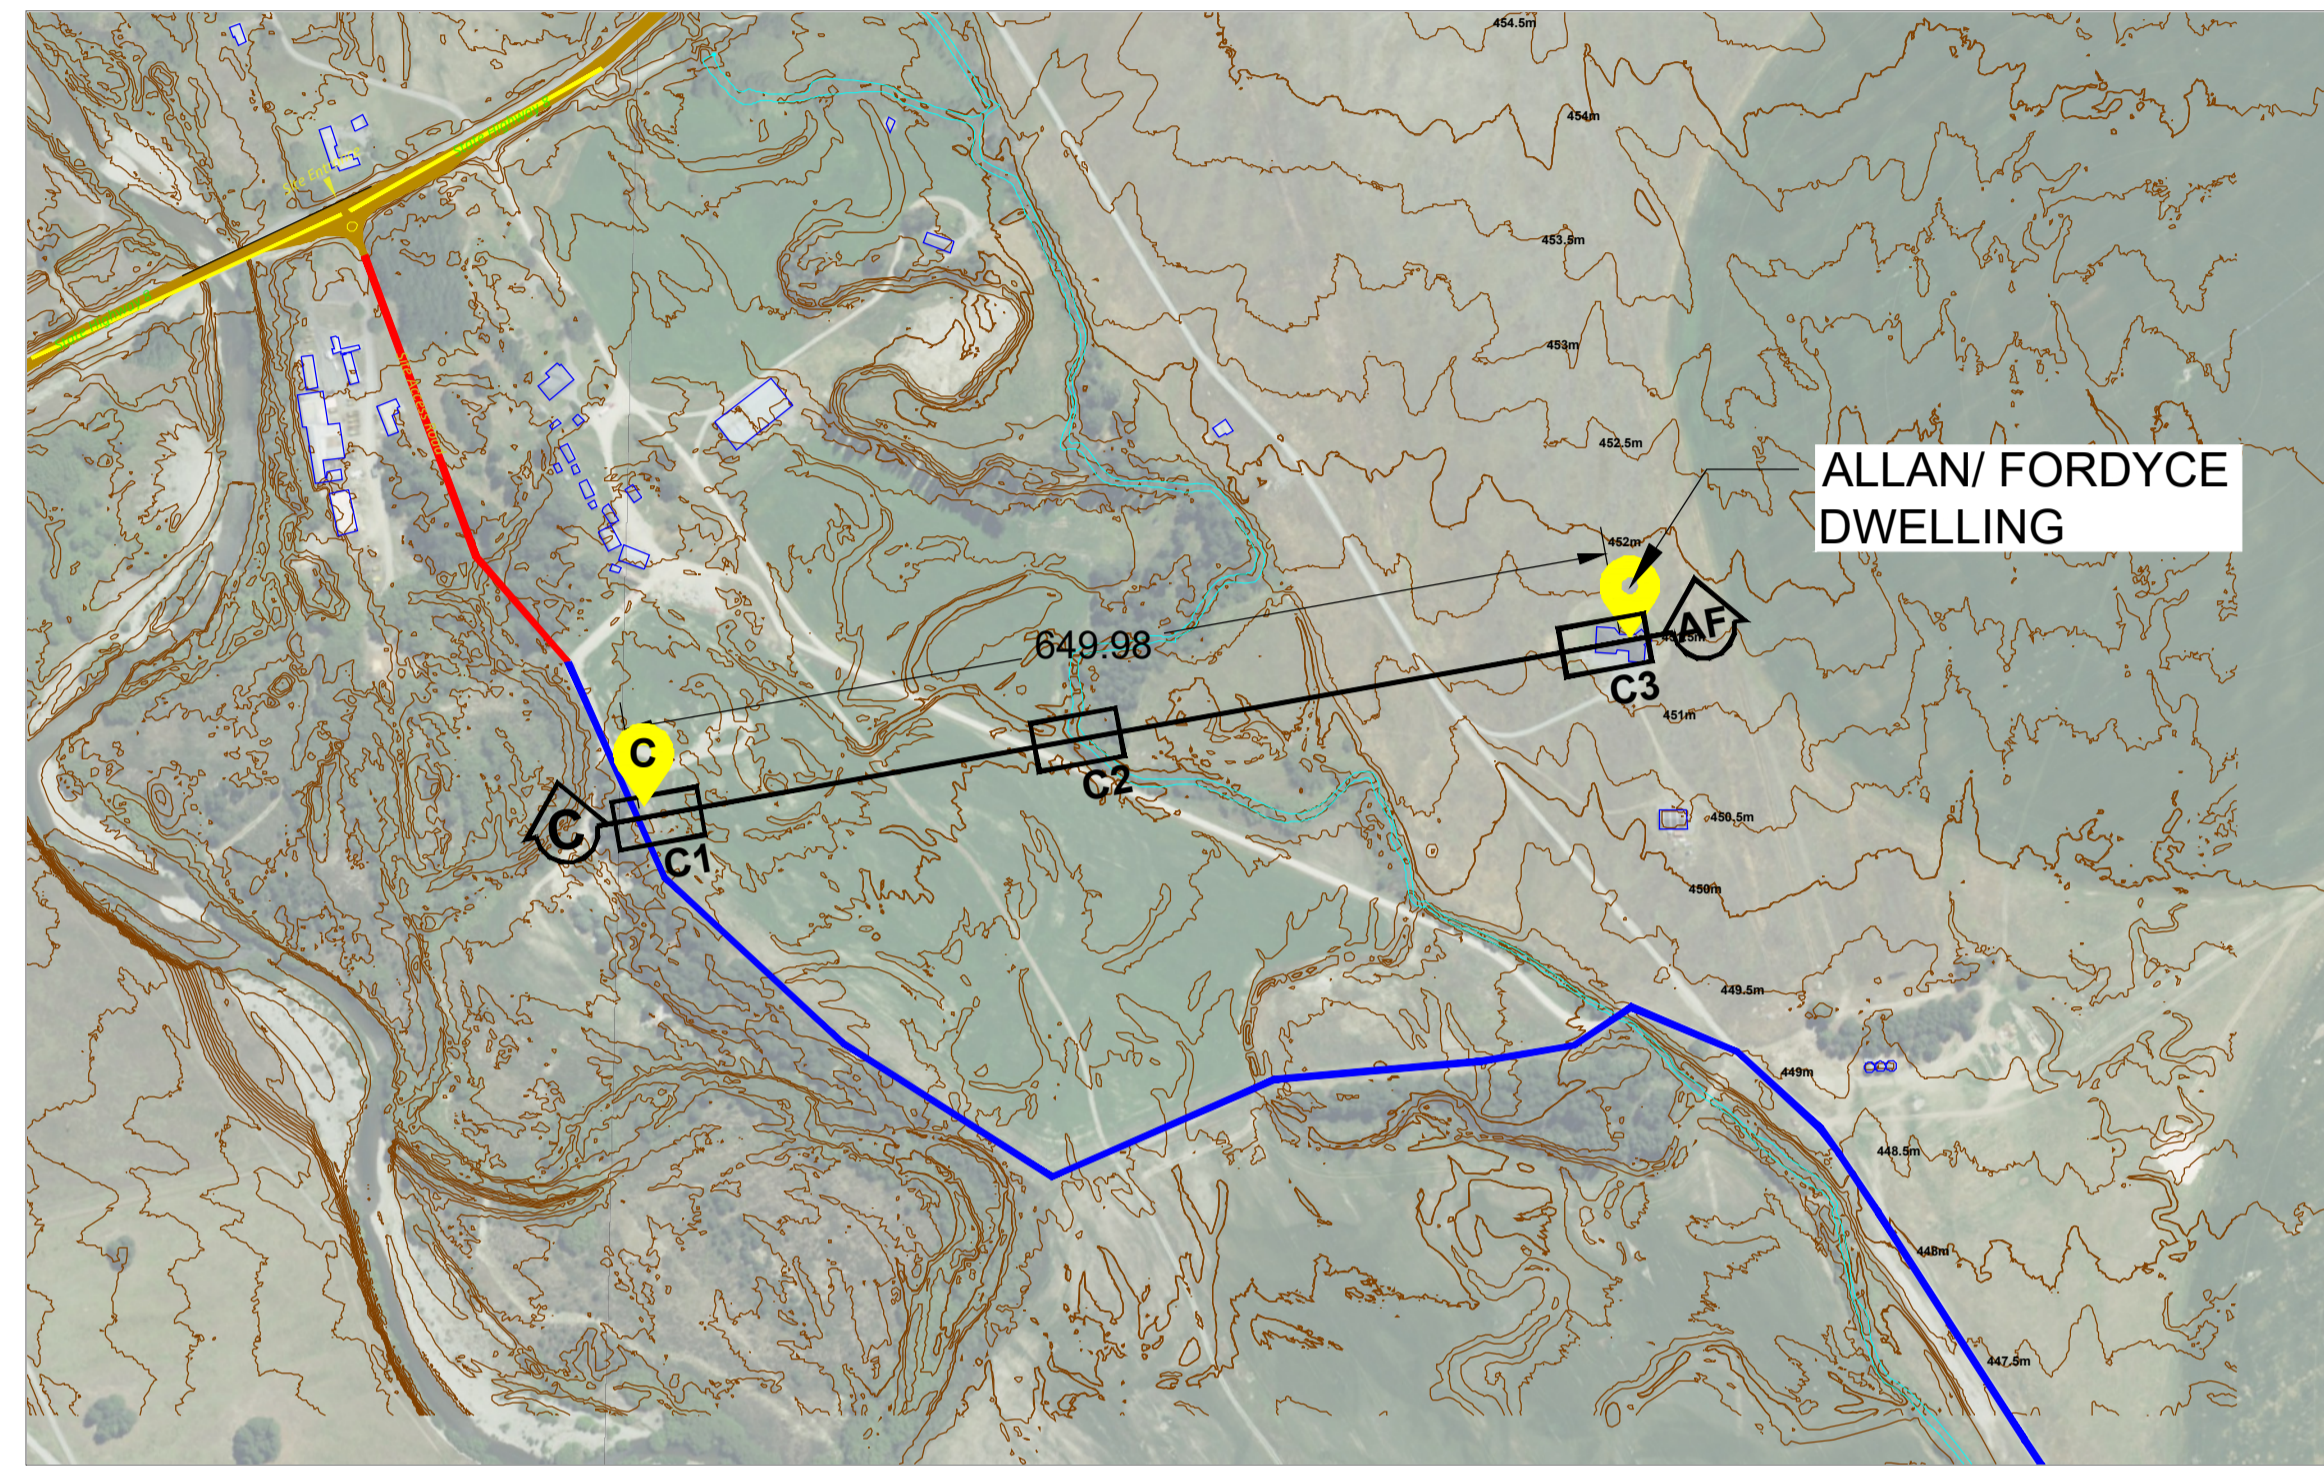
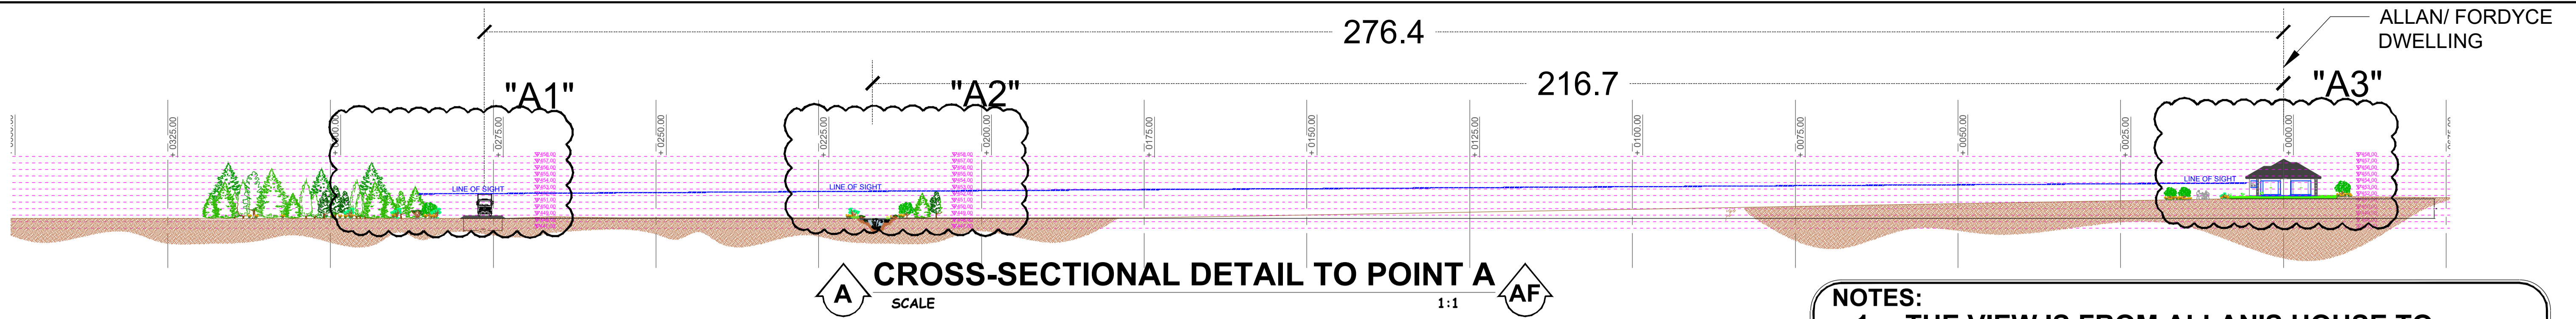
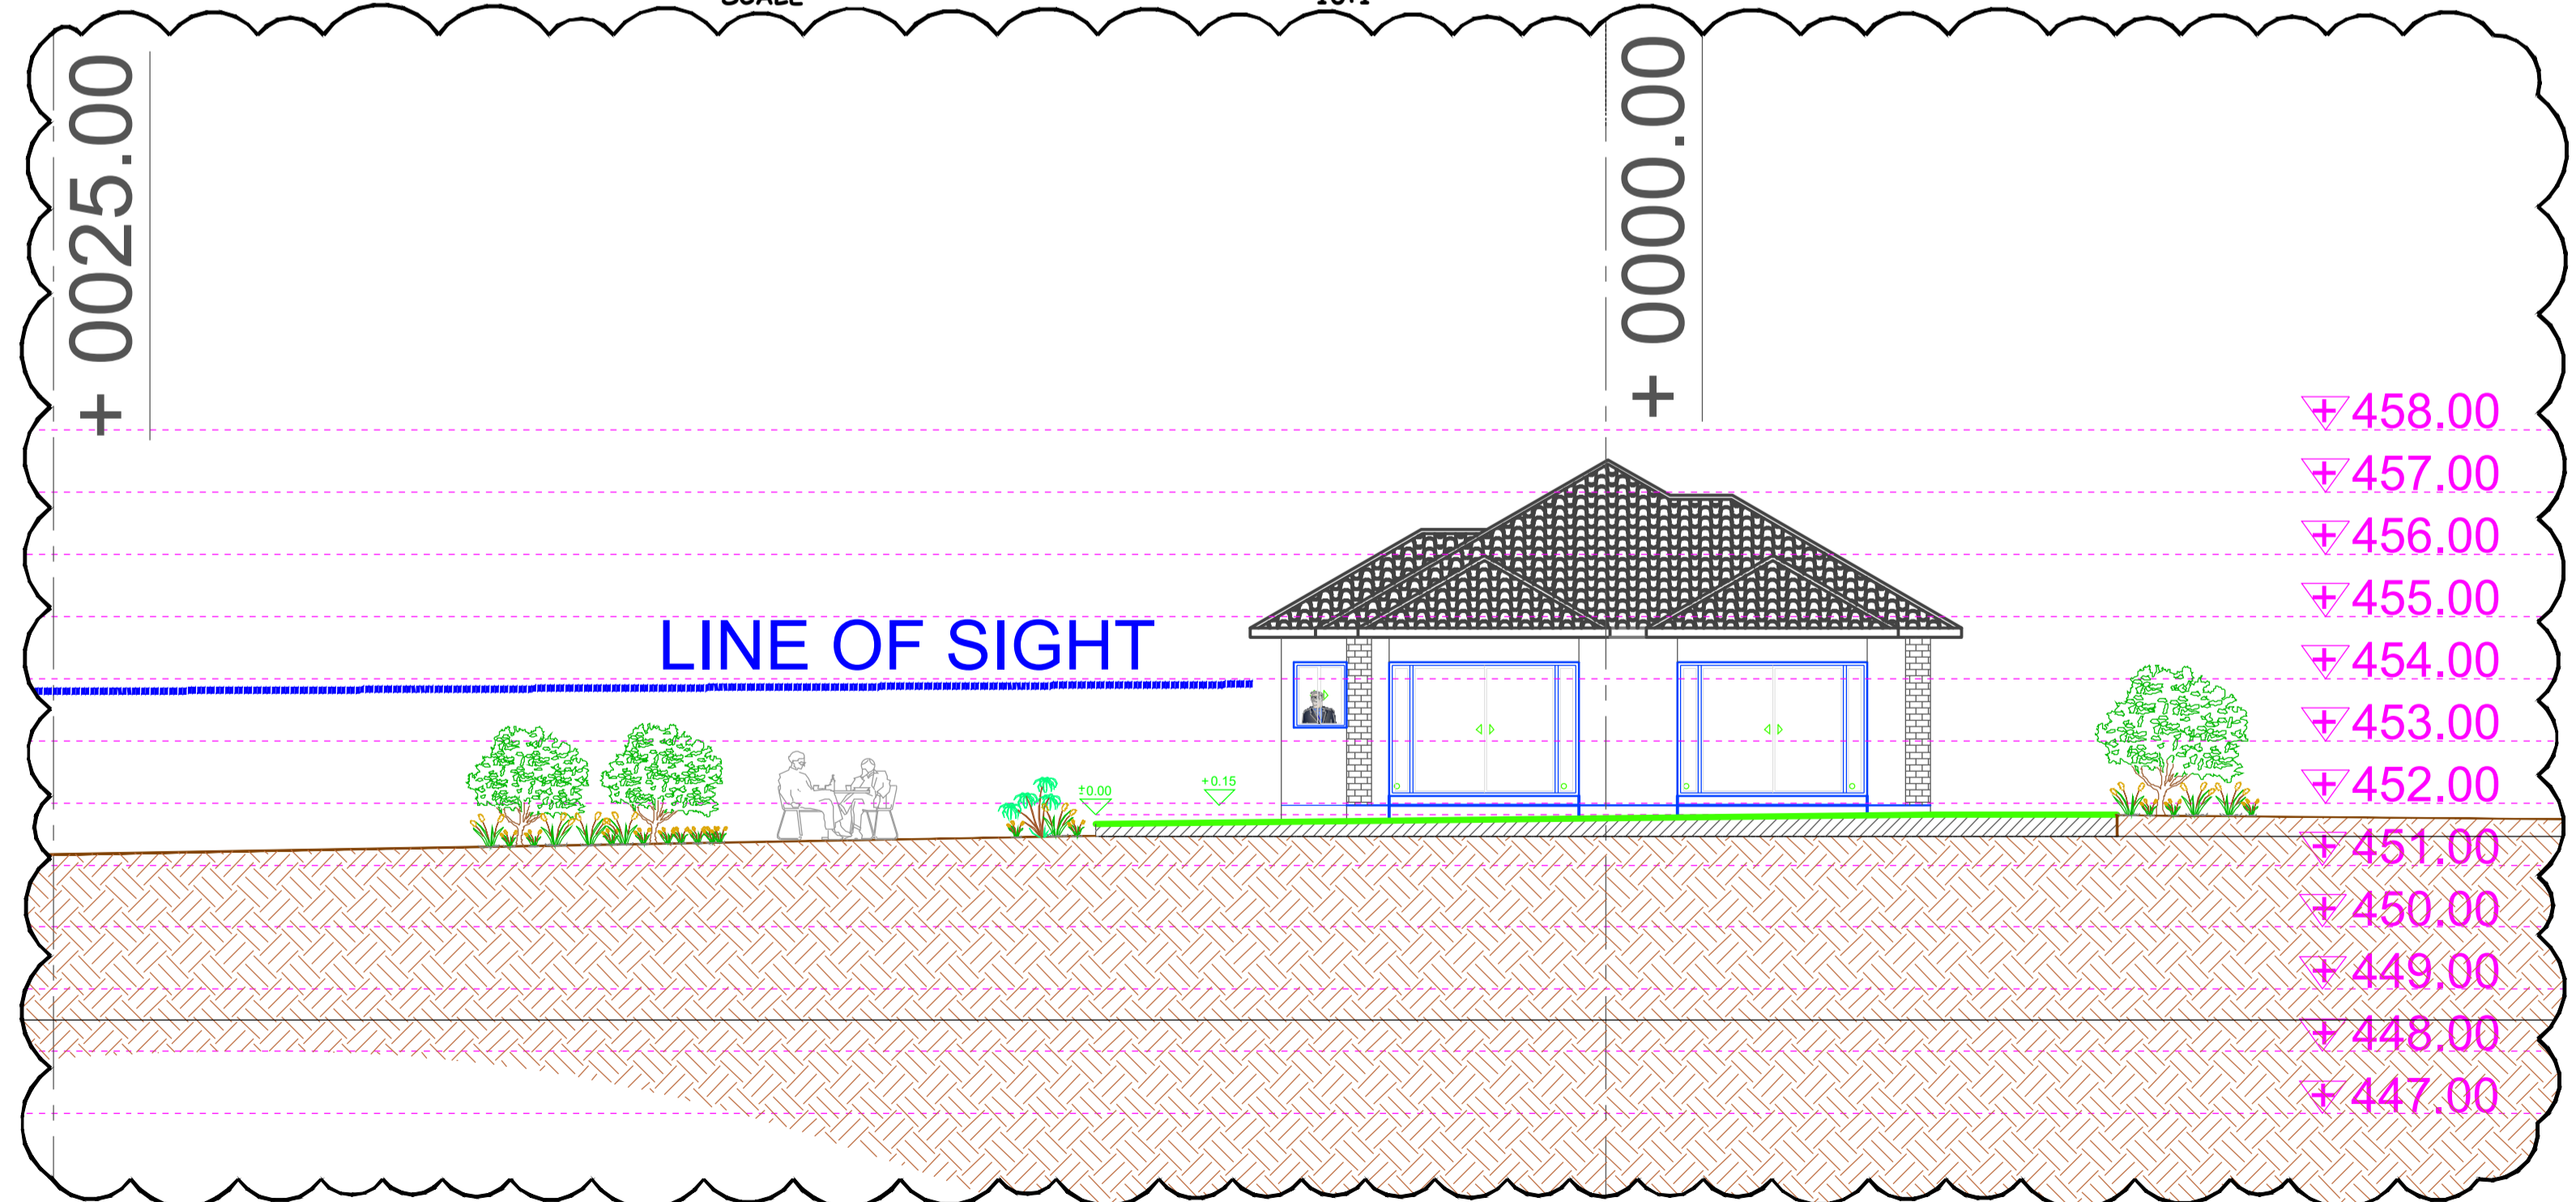



NOTES:
1. THE VIEW IS FROM ALLAN'S HOUSE TO CONSTRUCTION ACCESS ROAD (POINT C)

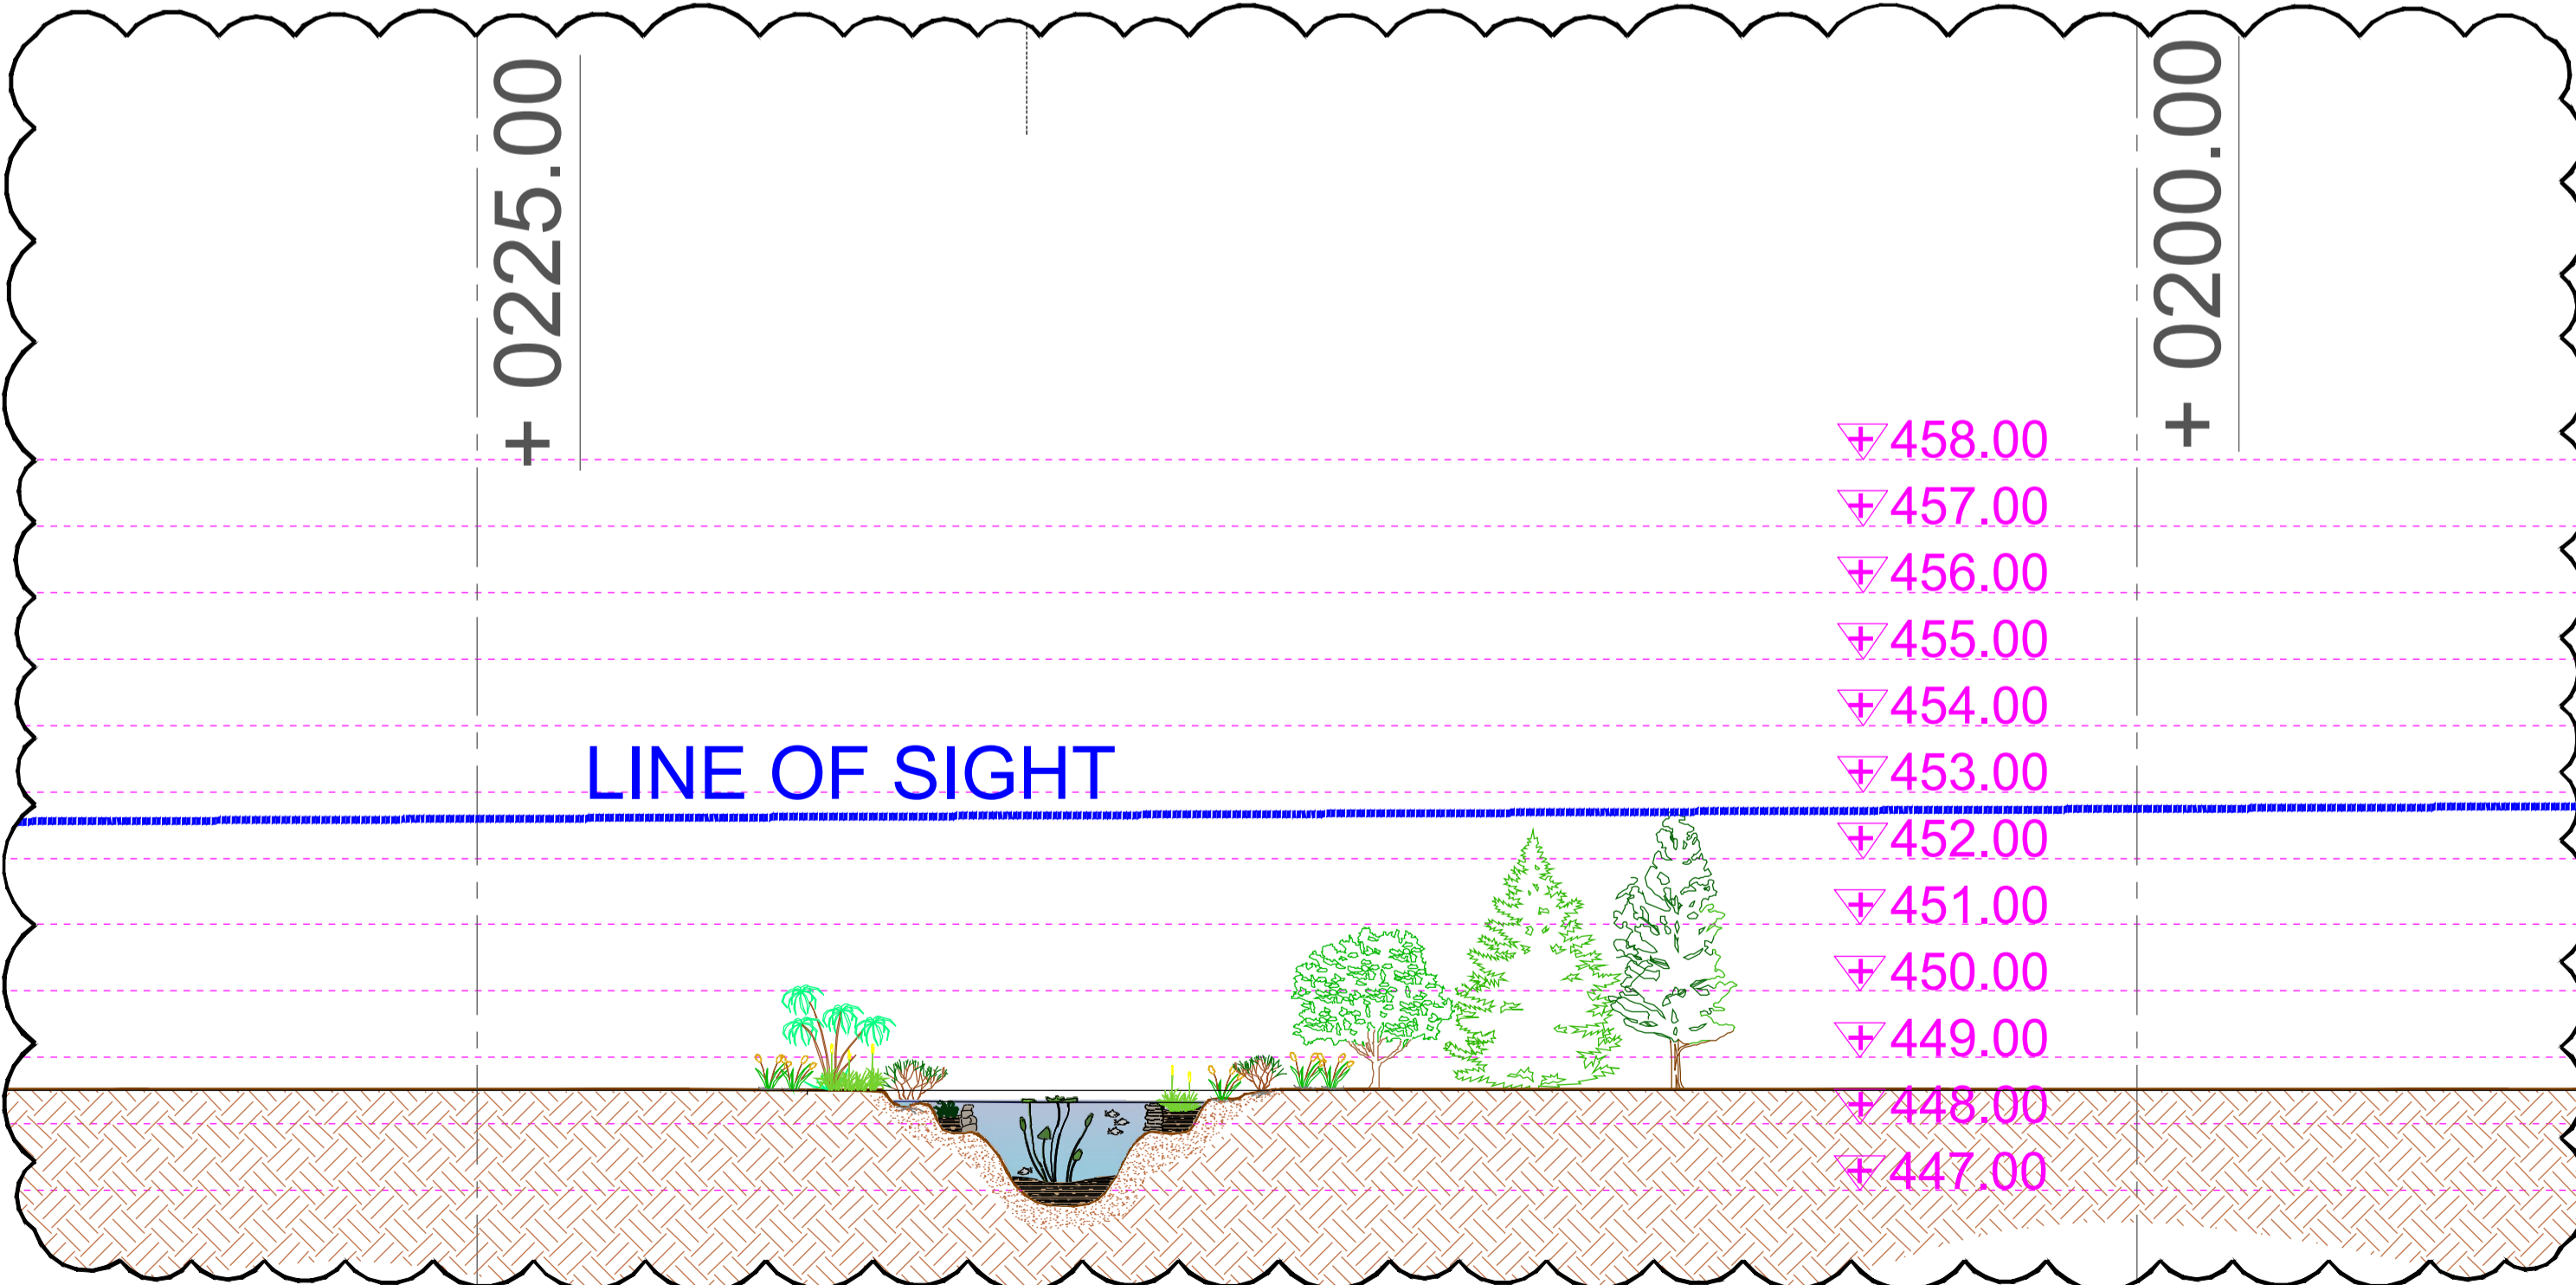

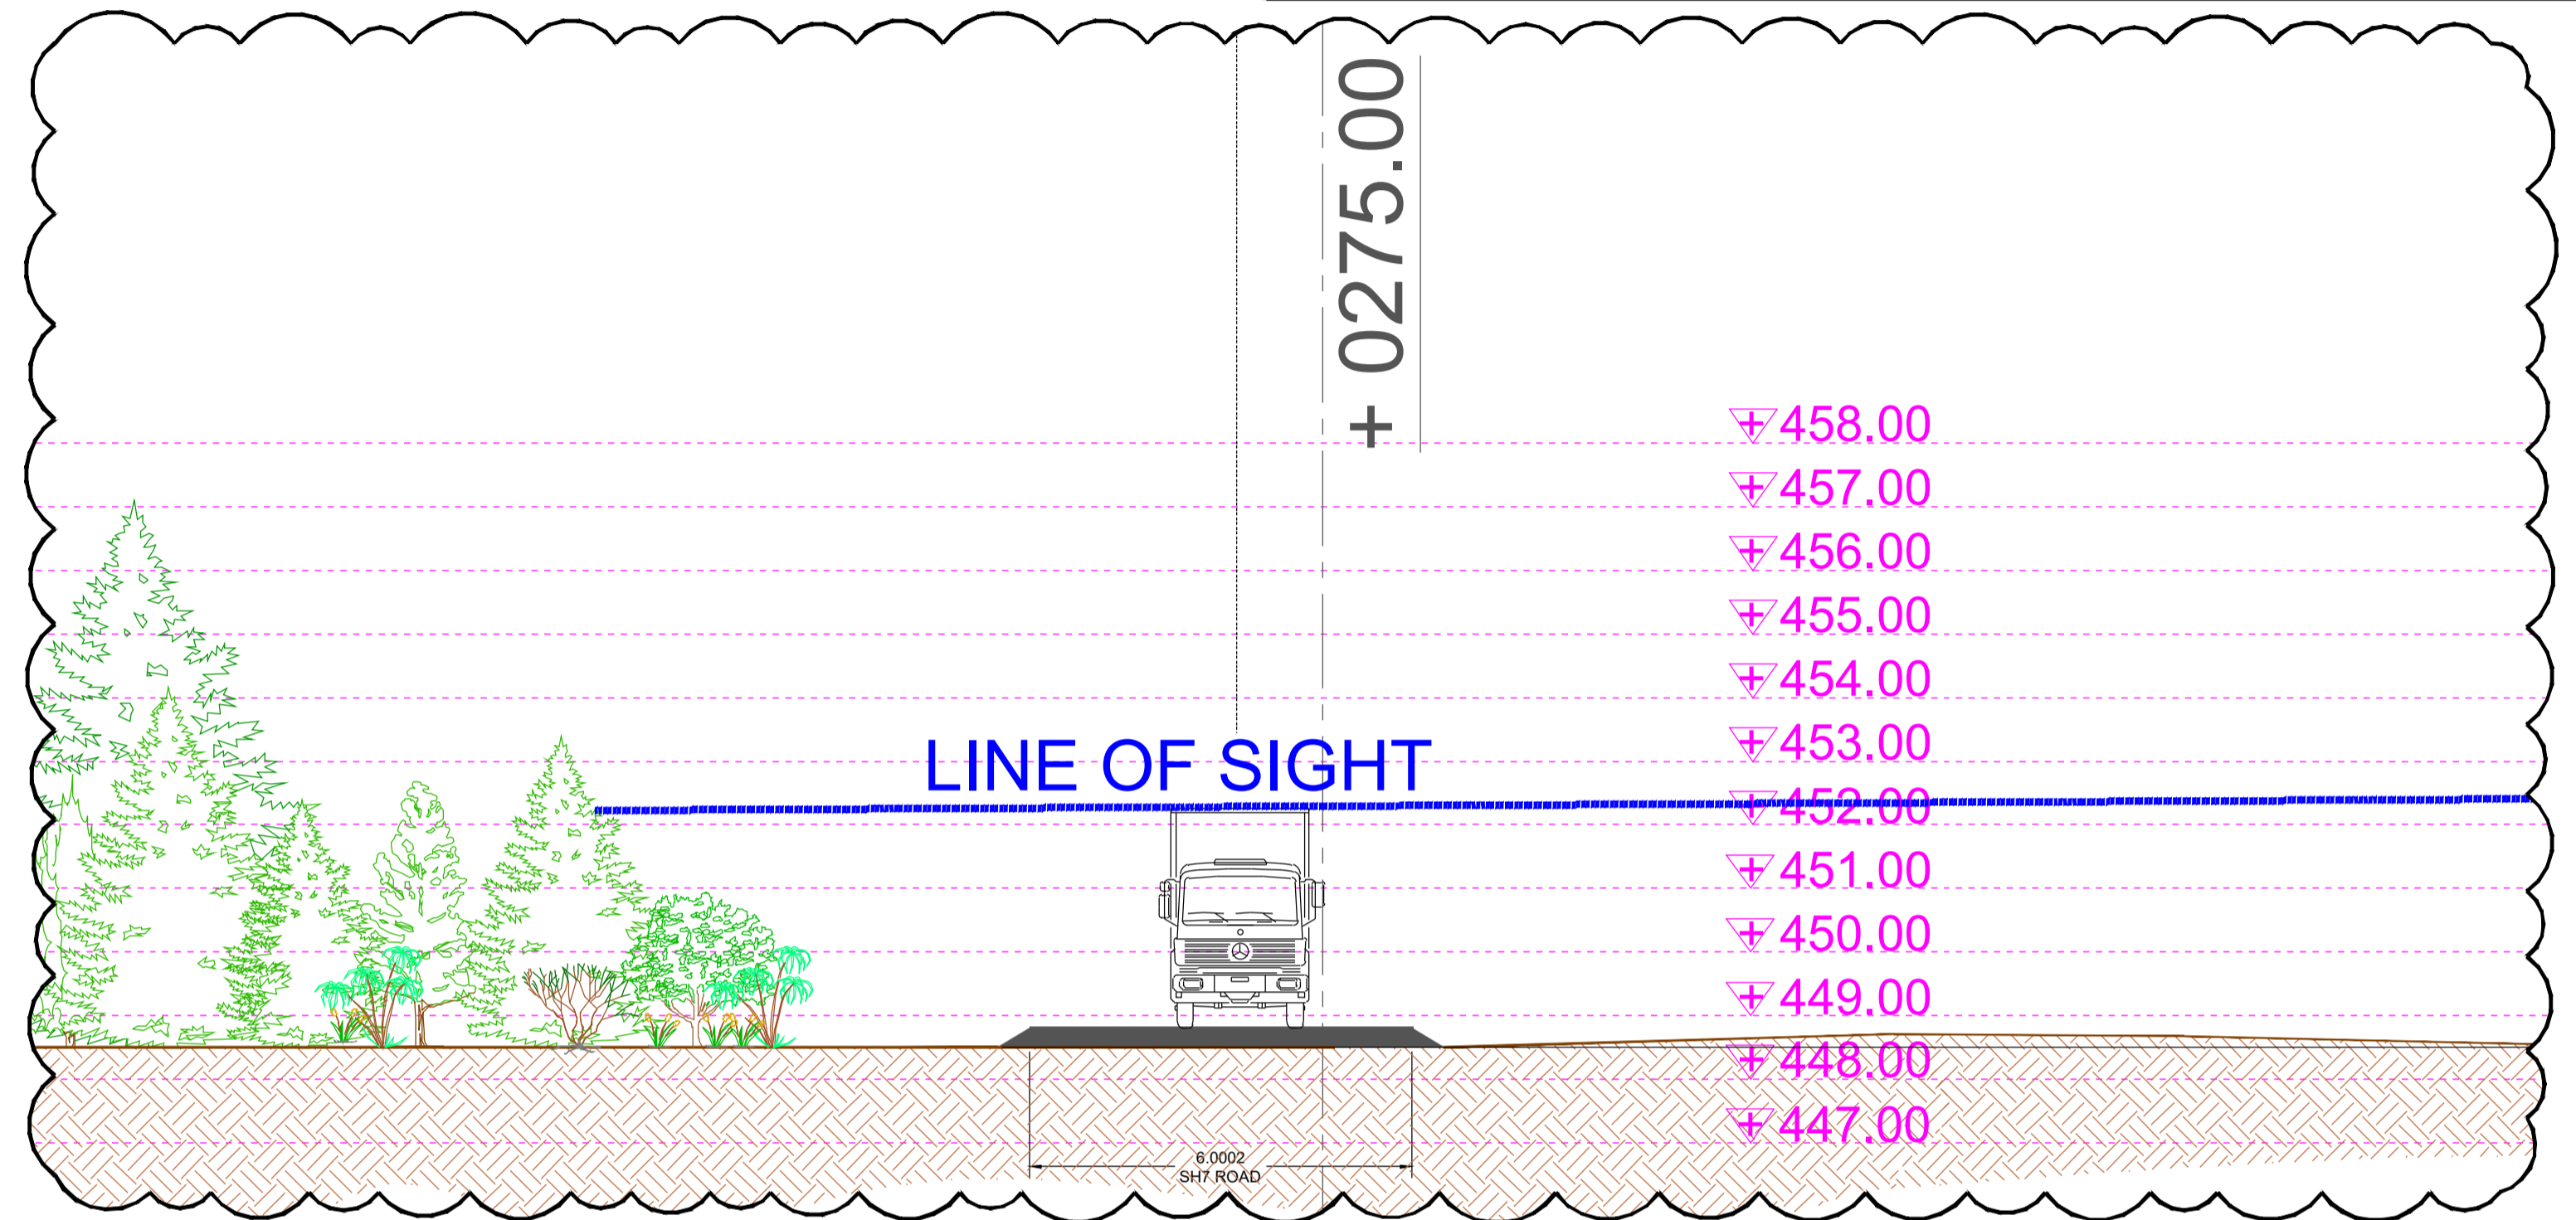

NOTES:
1. THE VIEW IS FROM ALLAN'S HOUSE TO CONSTRUCTION ACCESS ROAD (POINT A)

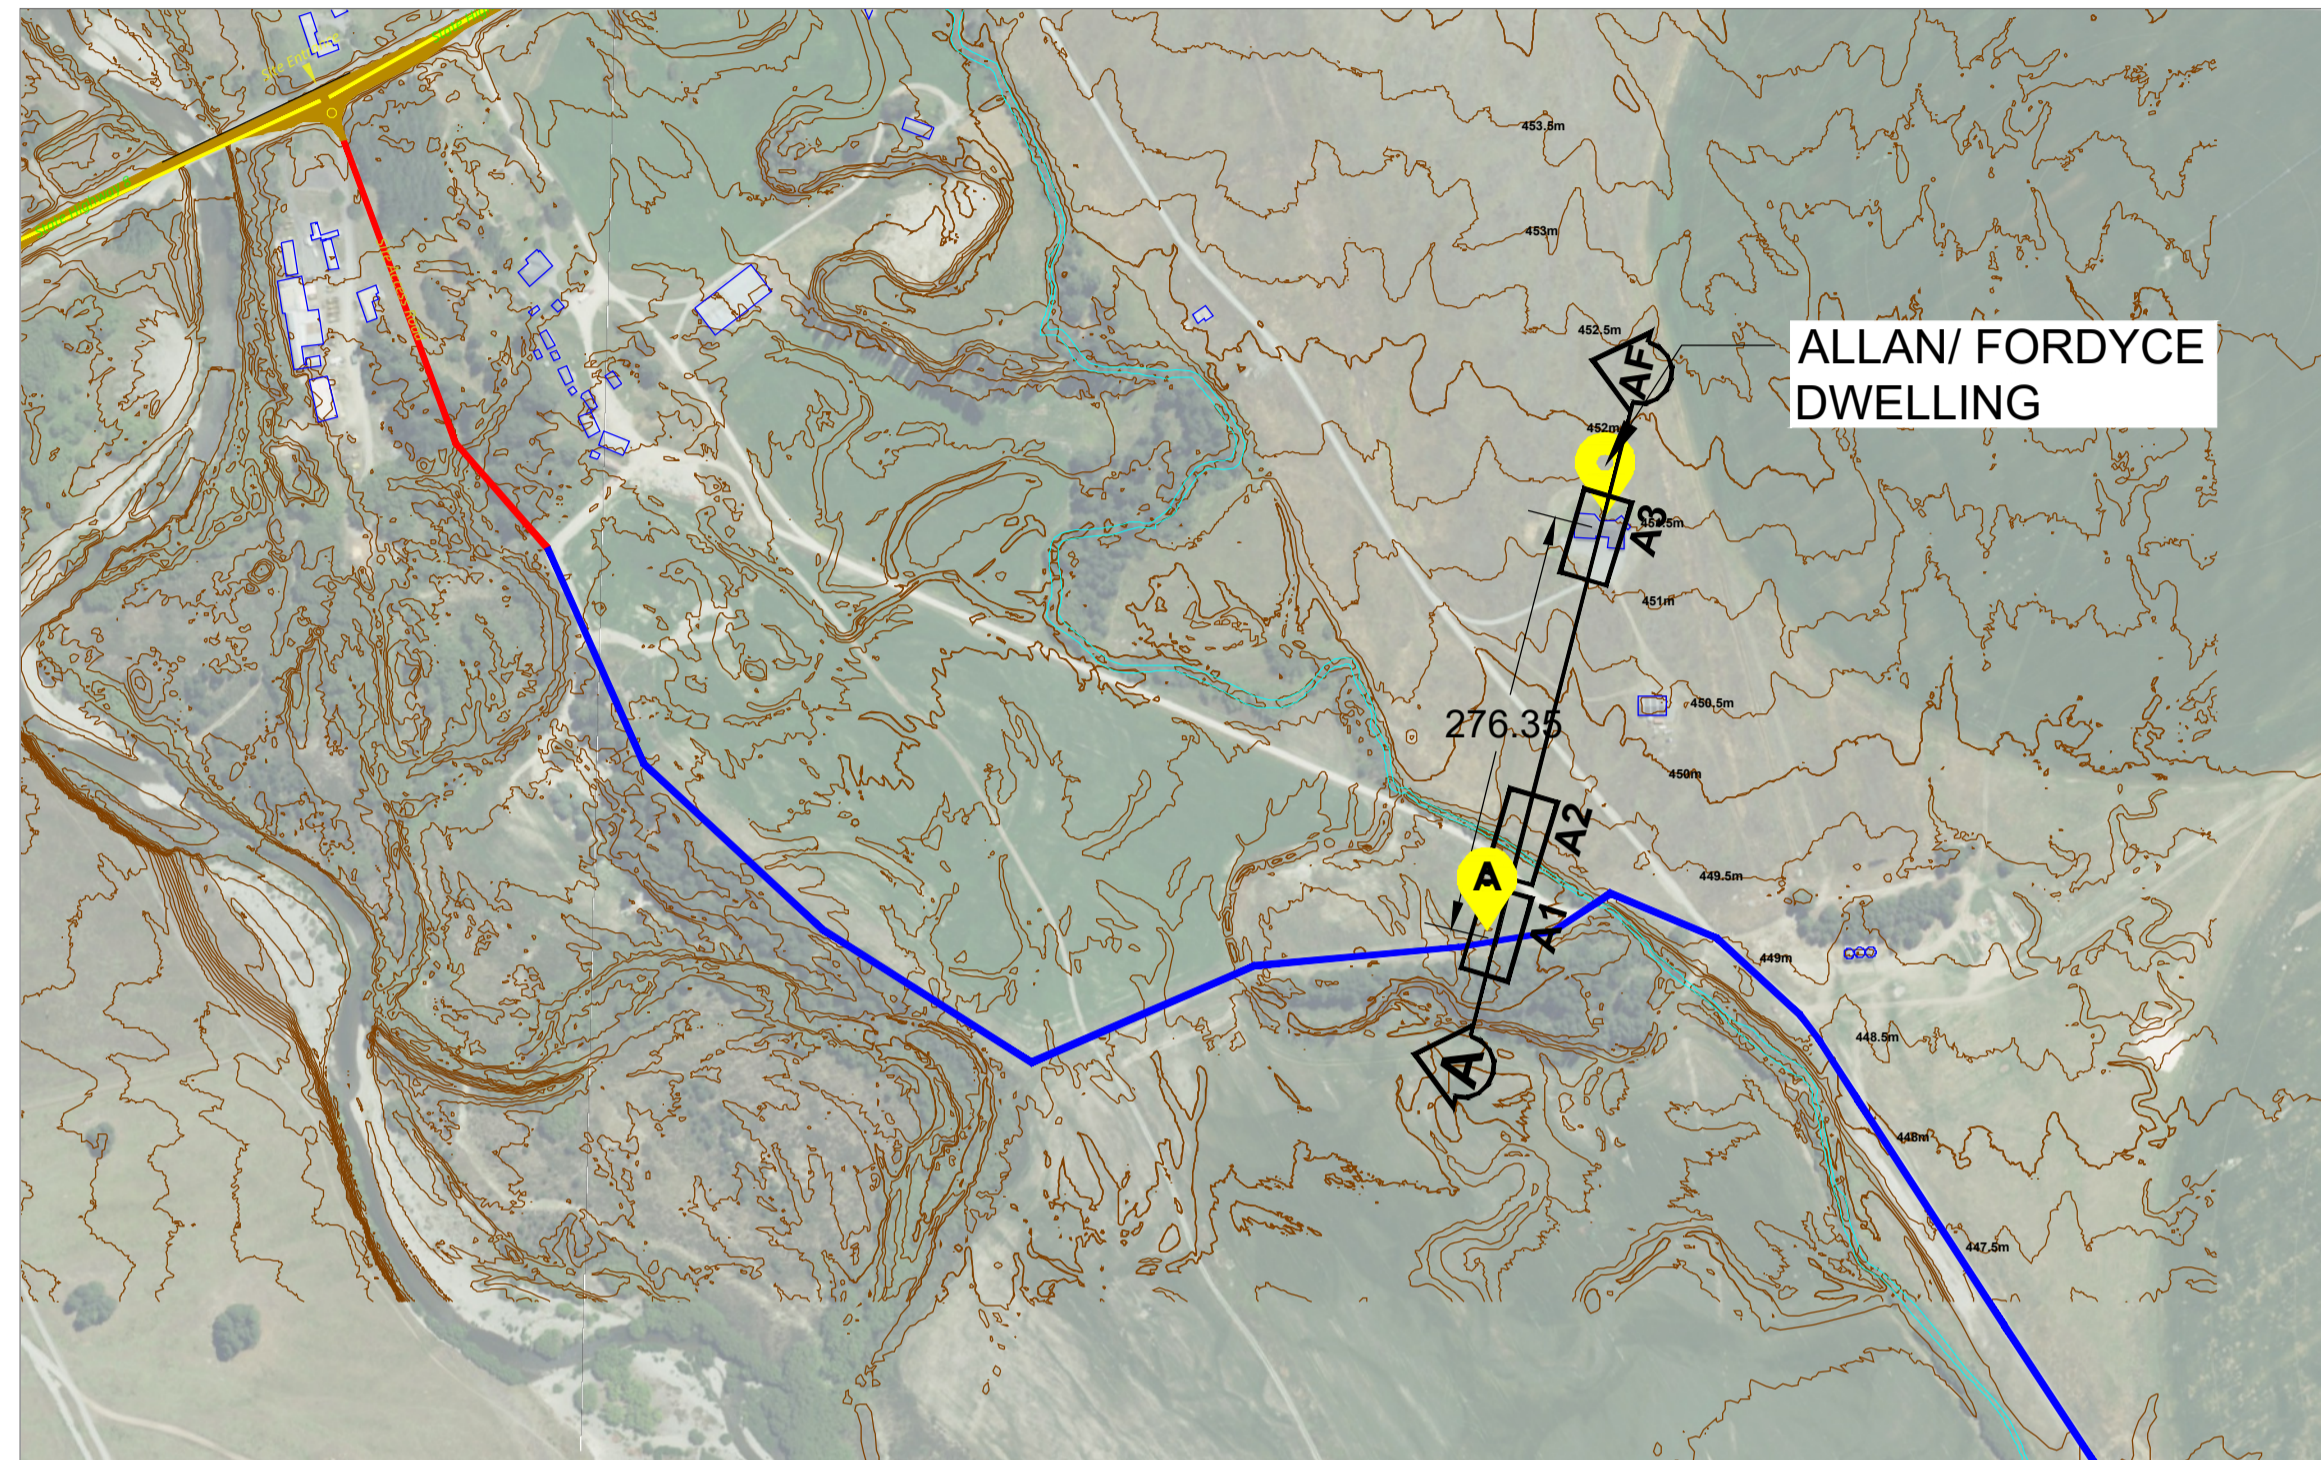

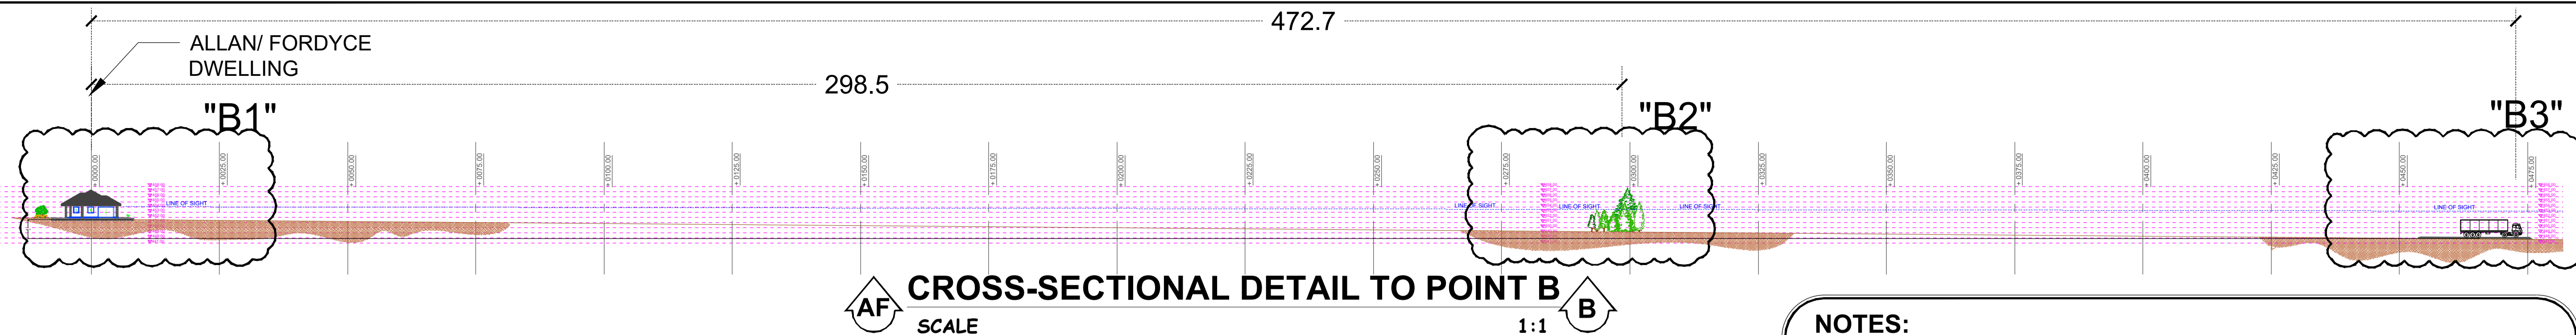

NOTES:
 1. THE VIEW IS FROM ALLAN'S HOUSE TO CONSTRUCTION ACCESS ROAD (POINT B)

