



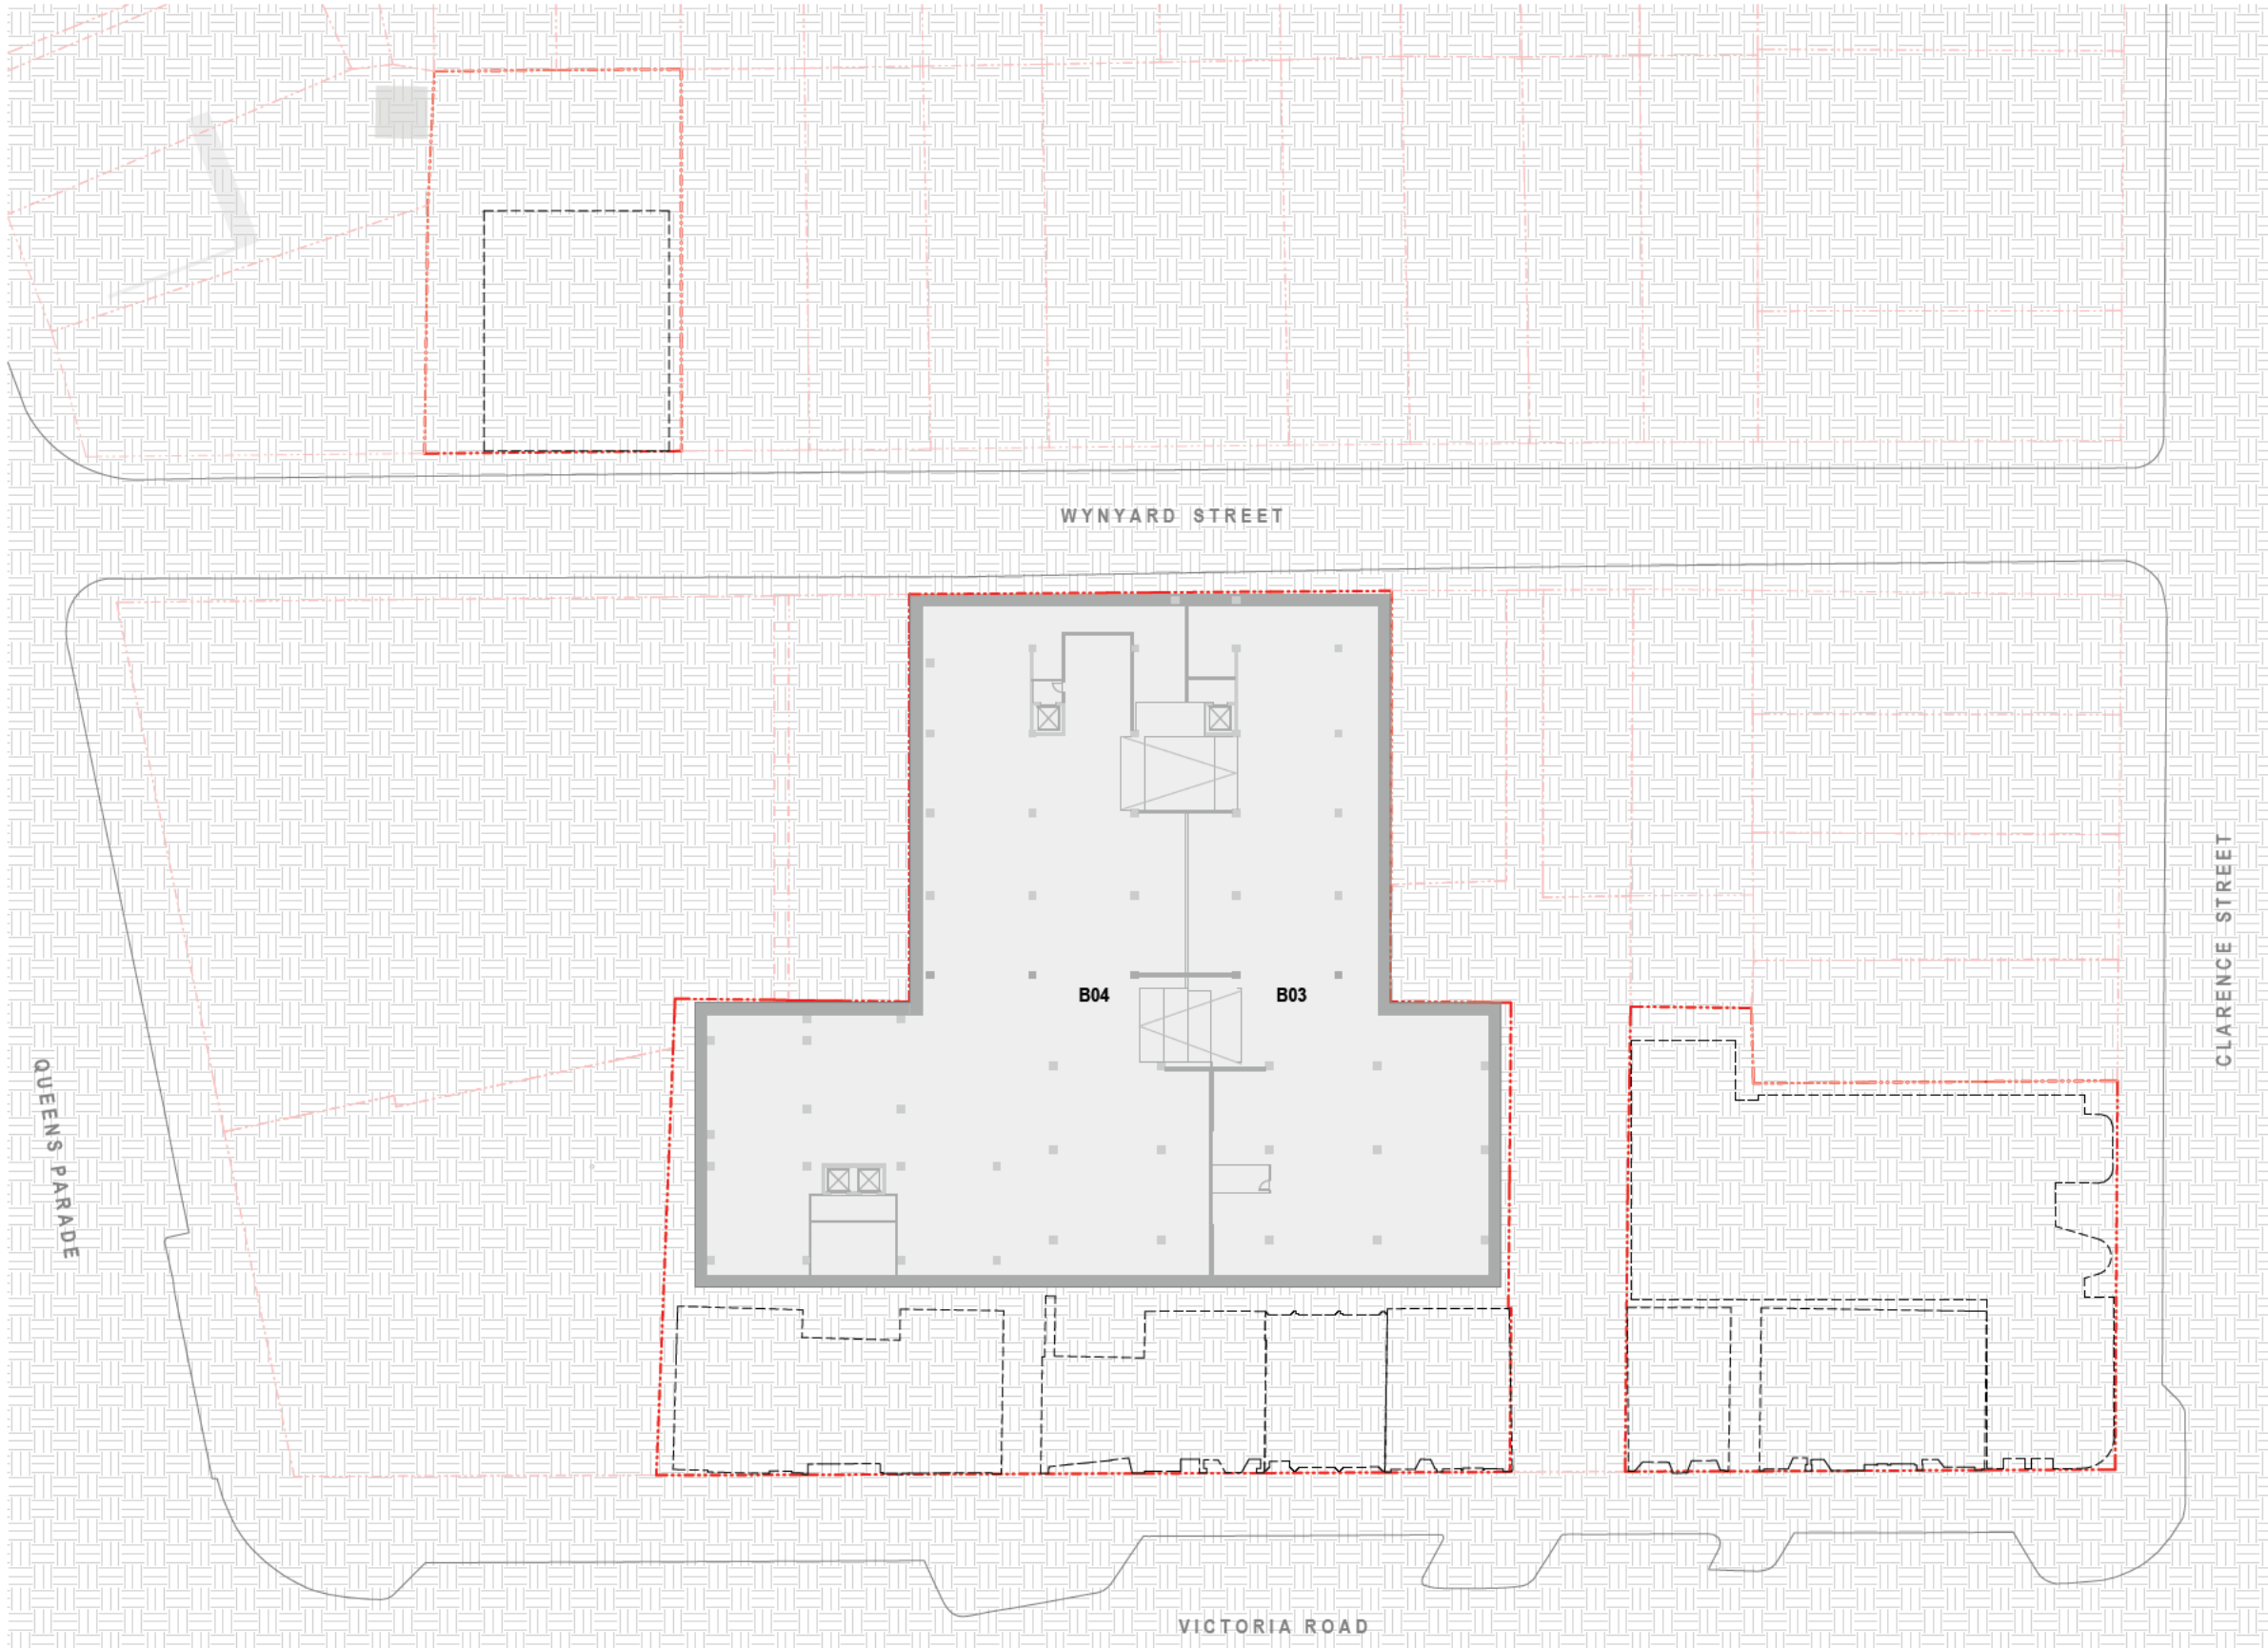


1 OVERALL BASEMENT B03 & B04
Scale @ A1 1 : 300

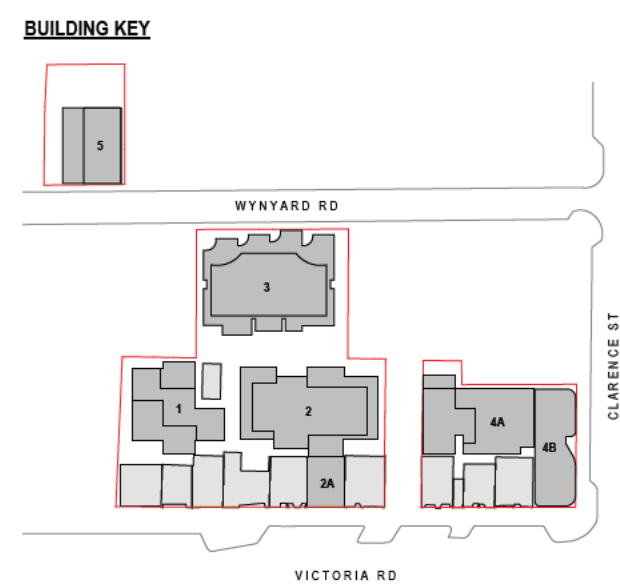


Autodesk Docs://1089_ProjectRioja/1089_PBA_ProjectRioja_Site Model.rvt

5/05/2026 3:54:45 pm



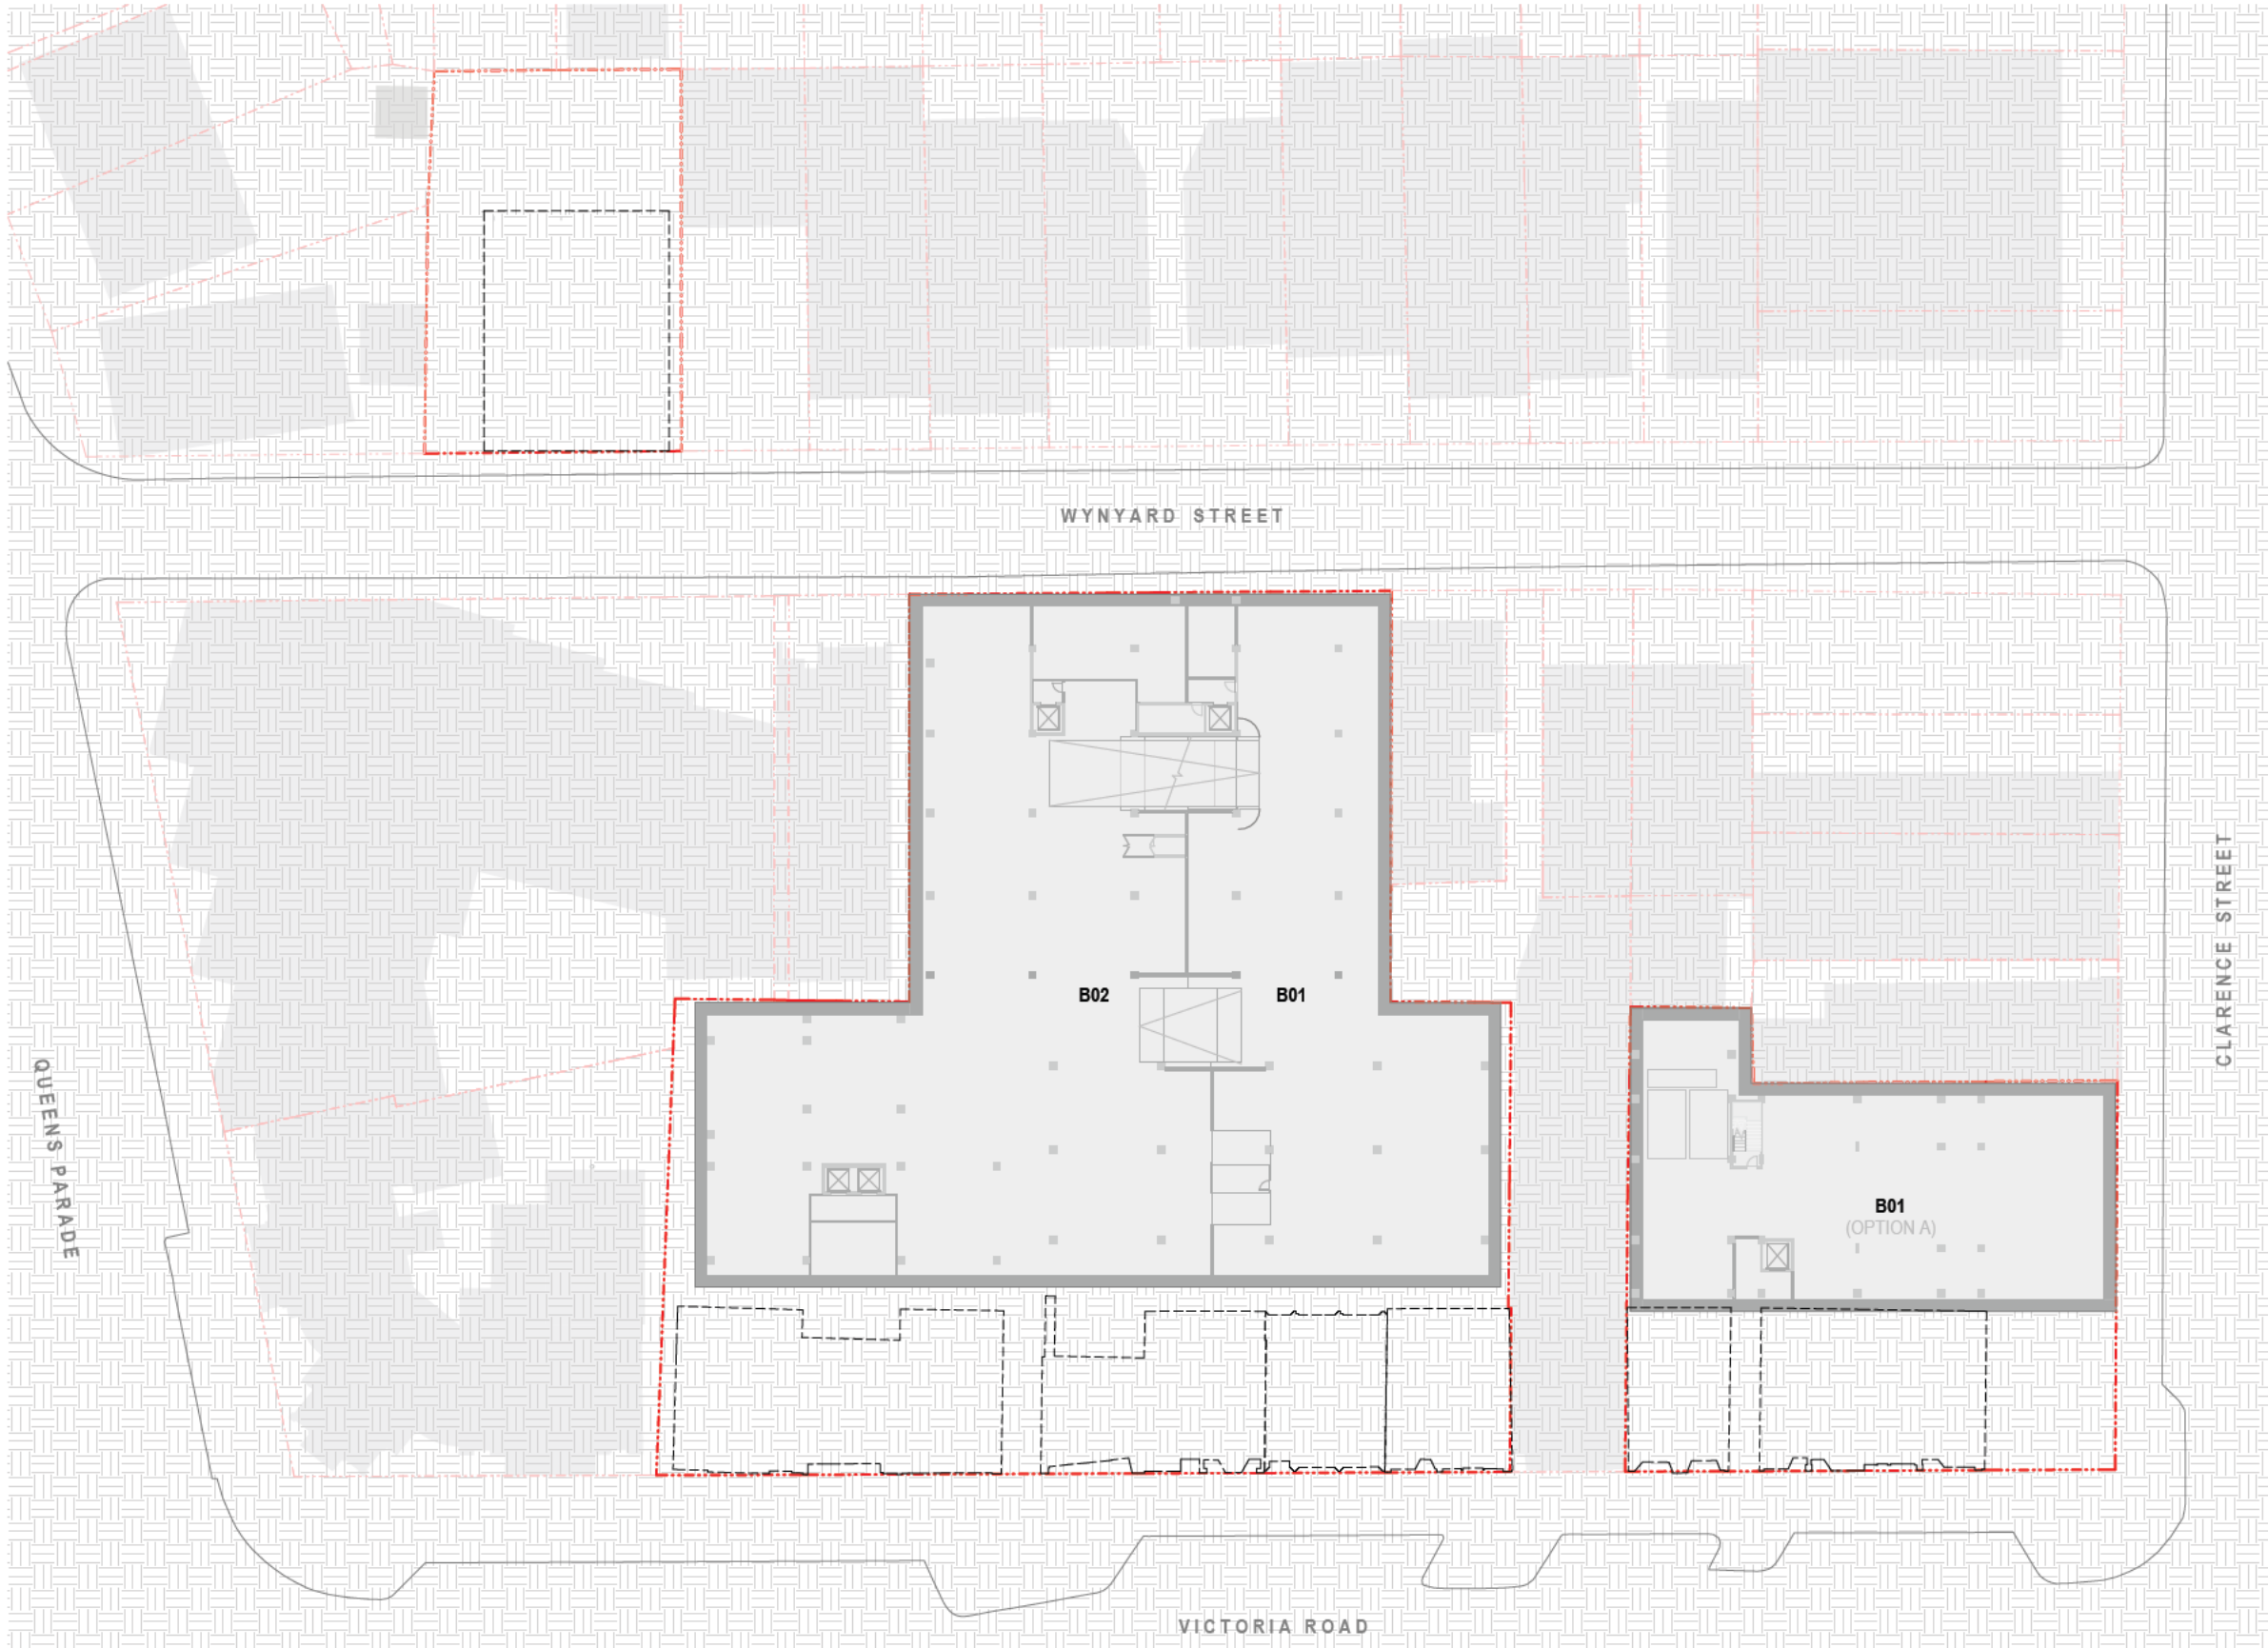

1 OVERALL B01 & B02 BASEMENT PLAN
Scale @ A1 1 : 300

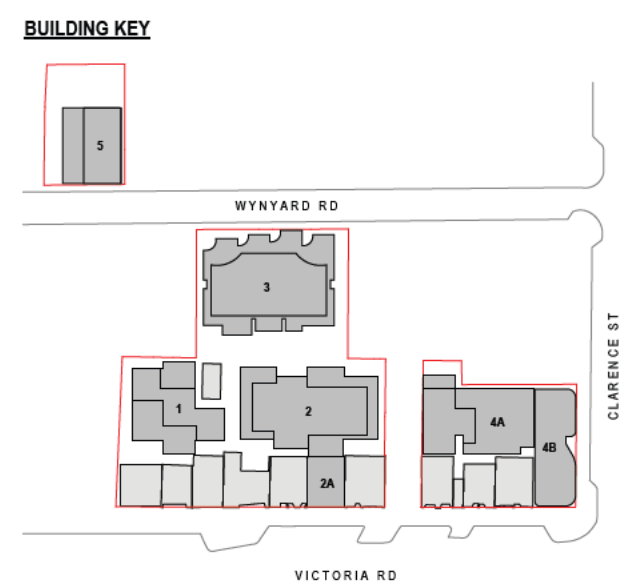

Autodesk Docs://1089_ProjectRioja/1089_PBA_ProjectRioja_Site Model.rvt

5/05/2026 3:54:47 pm





BUILDING KEY



1 OVERALL L00
Scale @ A1 1 : 300





BUILDING KEY



1 | OVERALL L01
Scale @ A1 1 : 300





BUILDING KEY



1 | OVERALL L02
Scale @ A1 1 : 300





BUILDING KEY



1 | OVERALL L03
Scale @ A1 1 : 300





CLARENCE STREET

QUEENS PARADE

WYNYARD STREET

VICTORIA ROAD

BUILDING KEY



1 | OVERALL L04
Scale @ A1 1 : 300





BUILDING KEY



1 | OVERALL L05
Scale @ A1 1 : 300





CLARENCE STREET

QUEENS PARADE

WYNYARD STREET

VICTORIA ROAD

BUILDING KEY




1 | OVERALL L06
Scale @ A1 1 : 300



CLARENCE ST

VICTORIA RD

WYNYARD RD

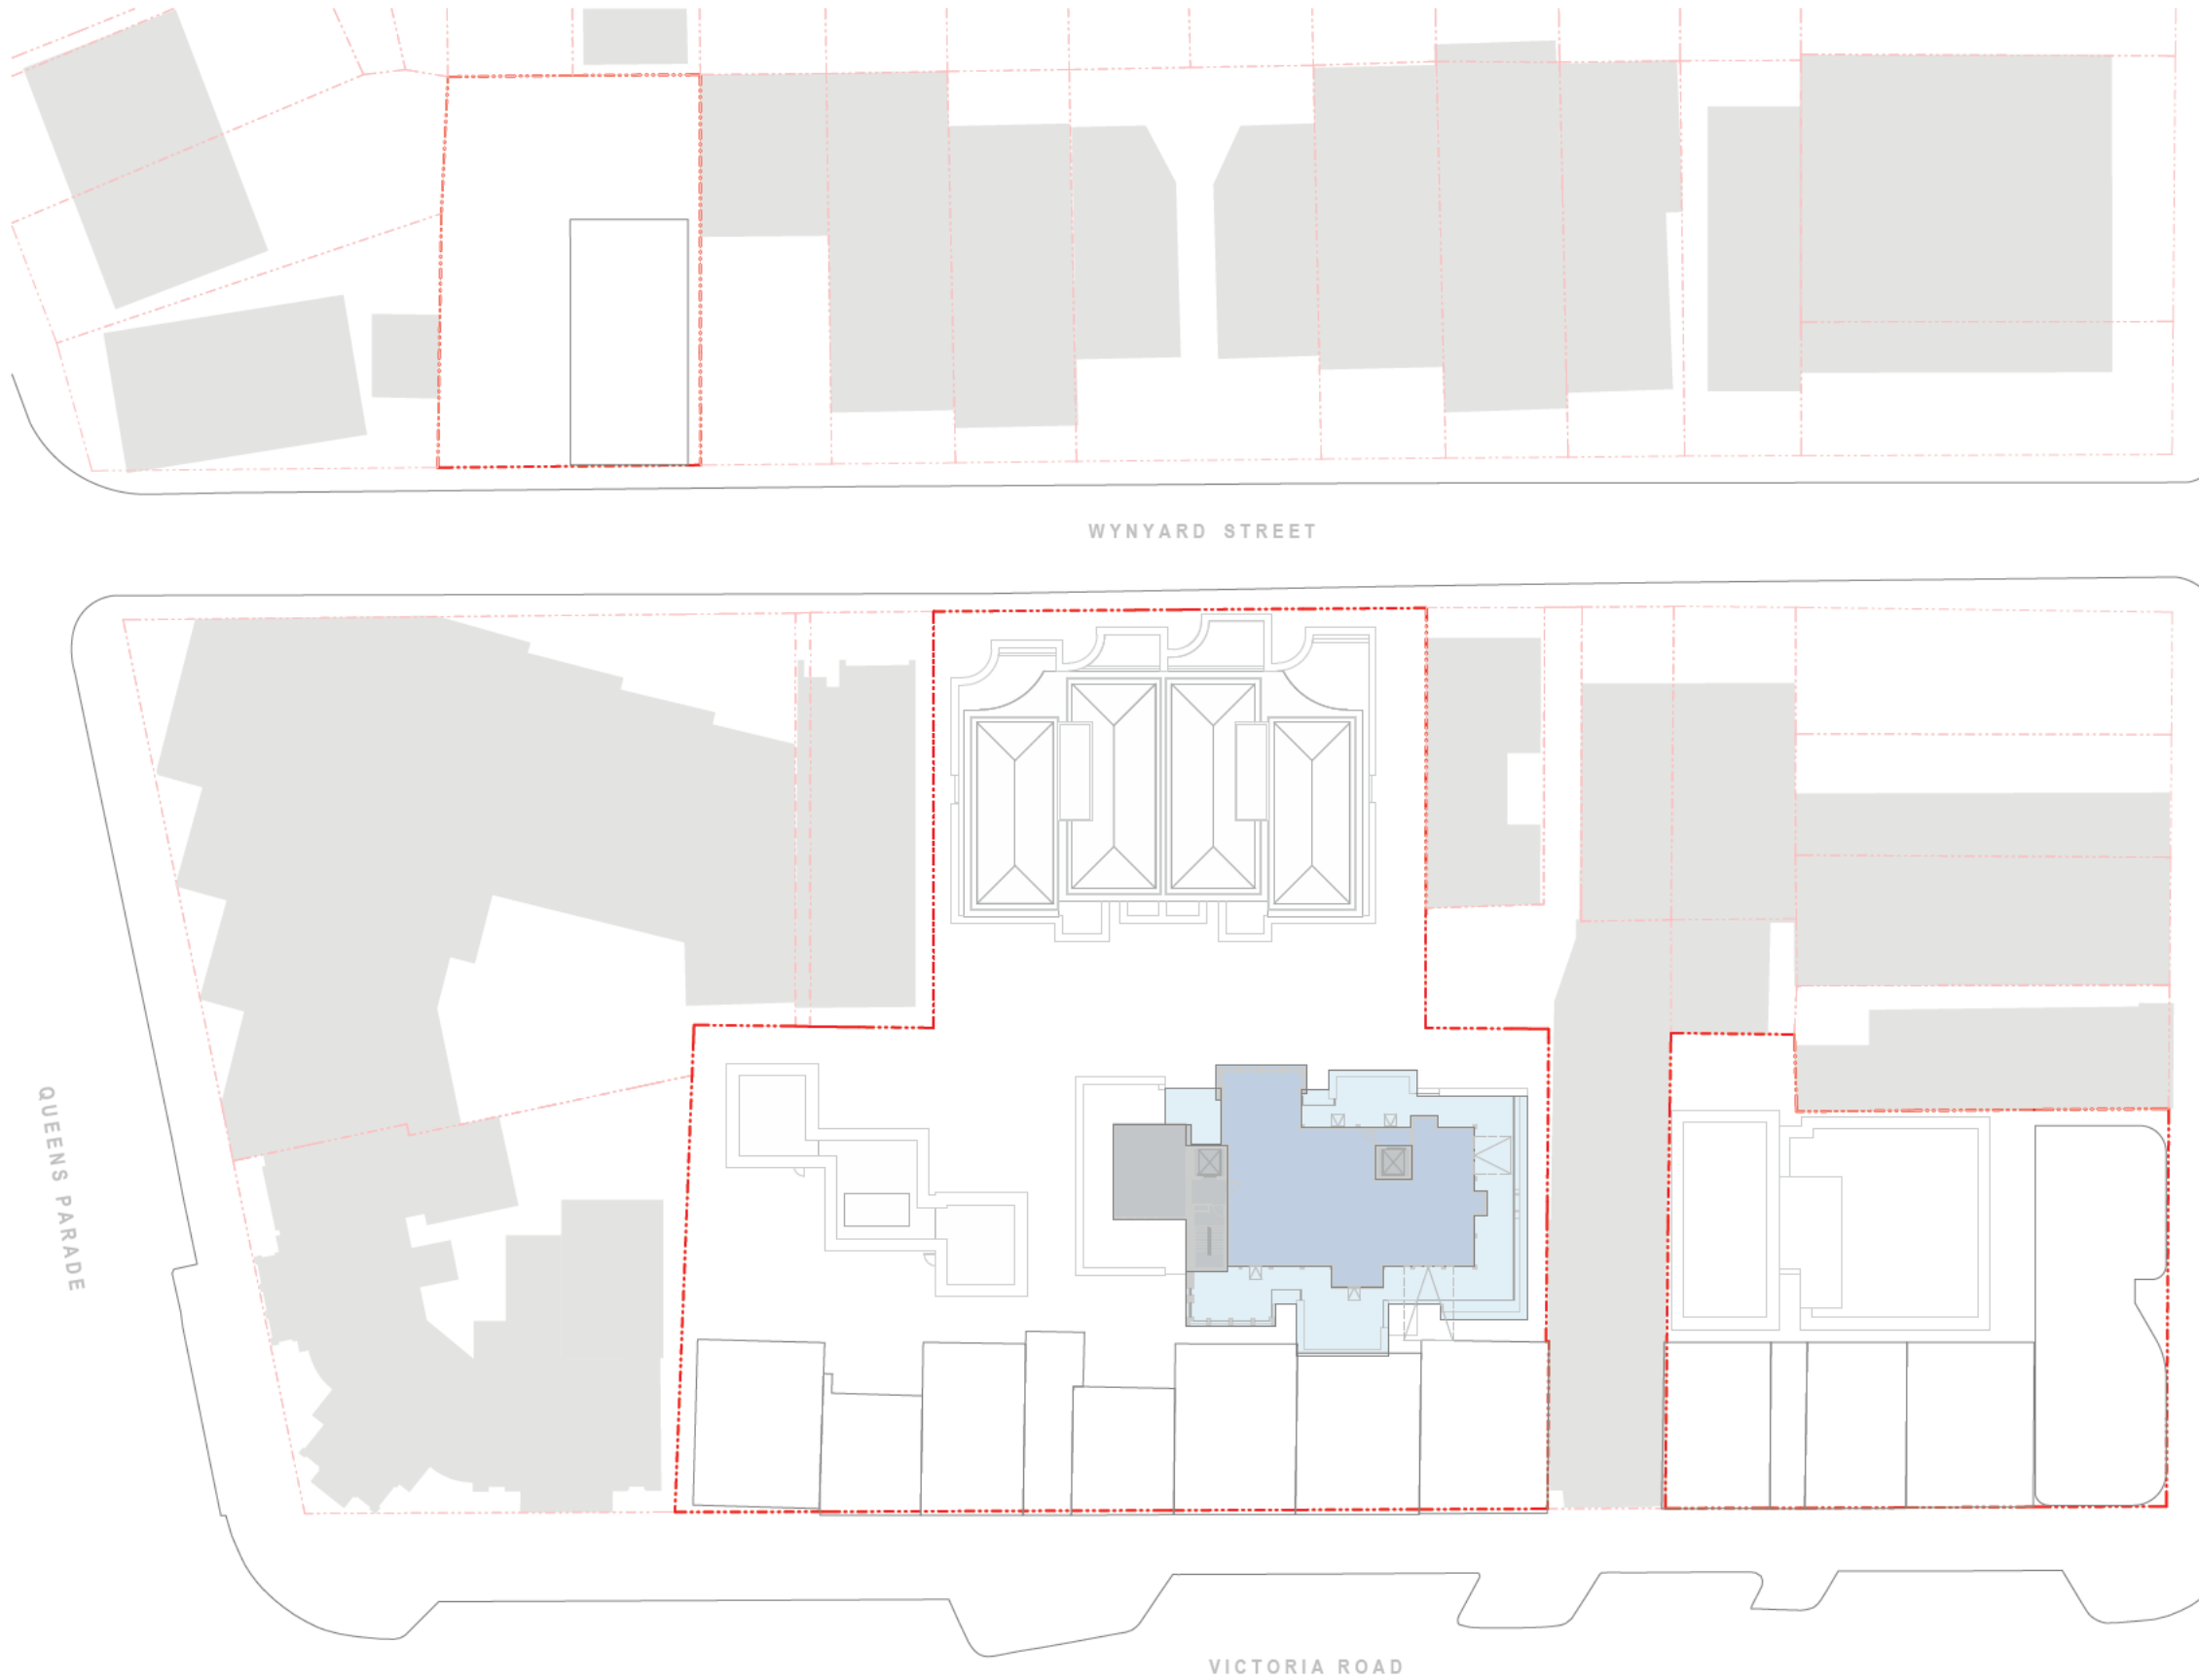

CLARENCE STREET

QUEENS PARADE

WYNYARD STREET


VICTORIA ROAD

BUILDING KEY



1 | OVERALL L07
Scale @ A1 1 : 300



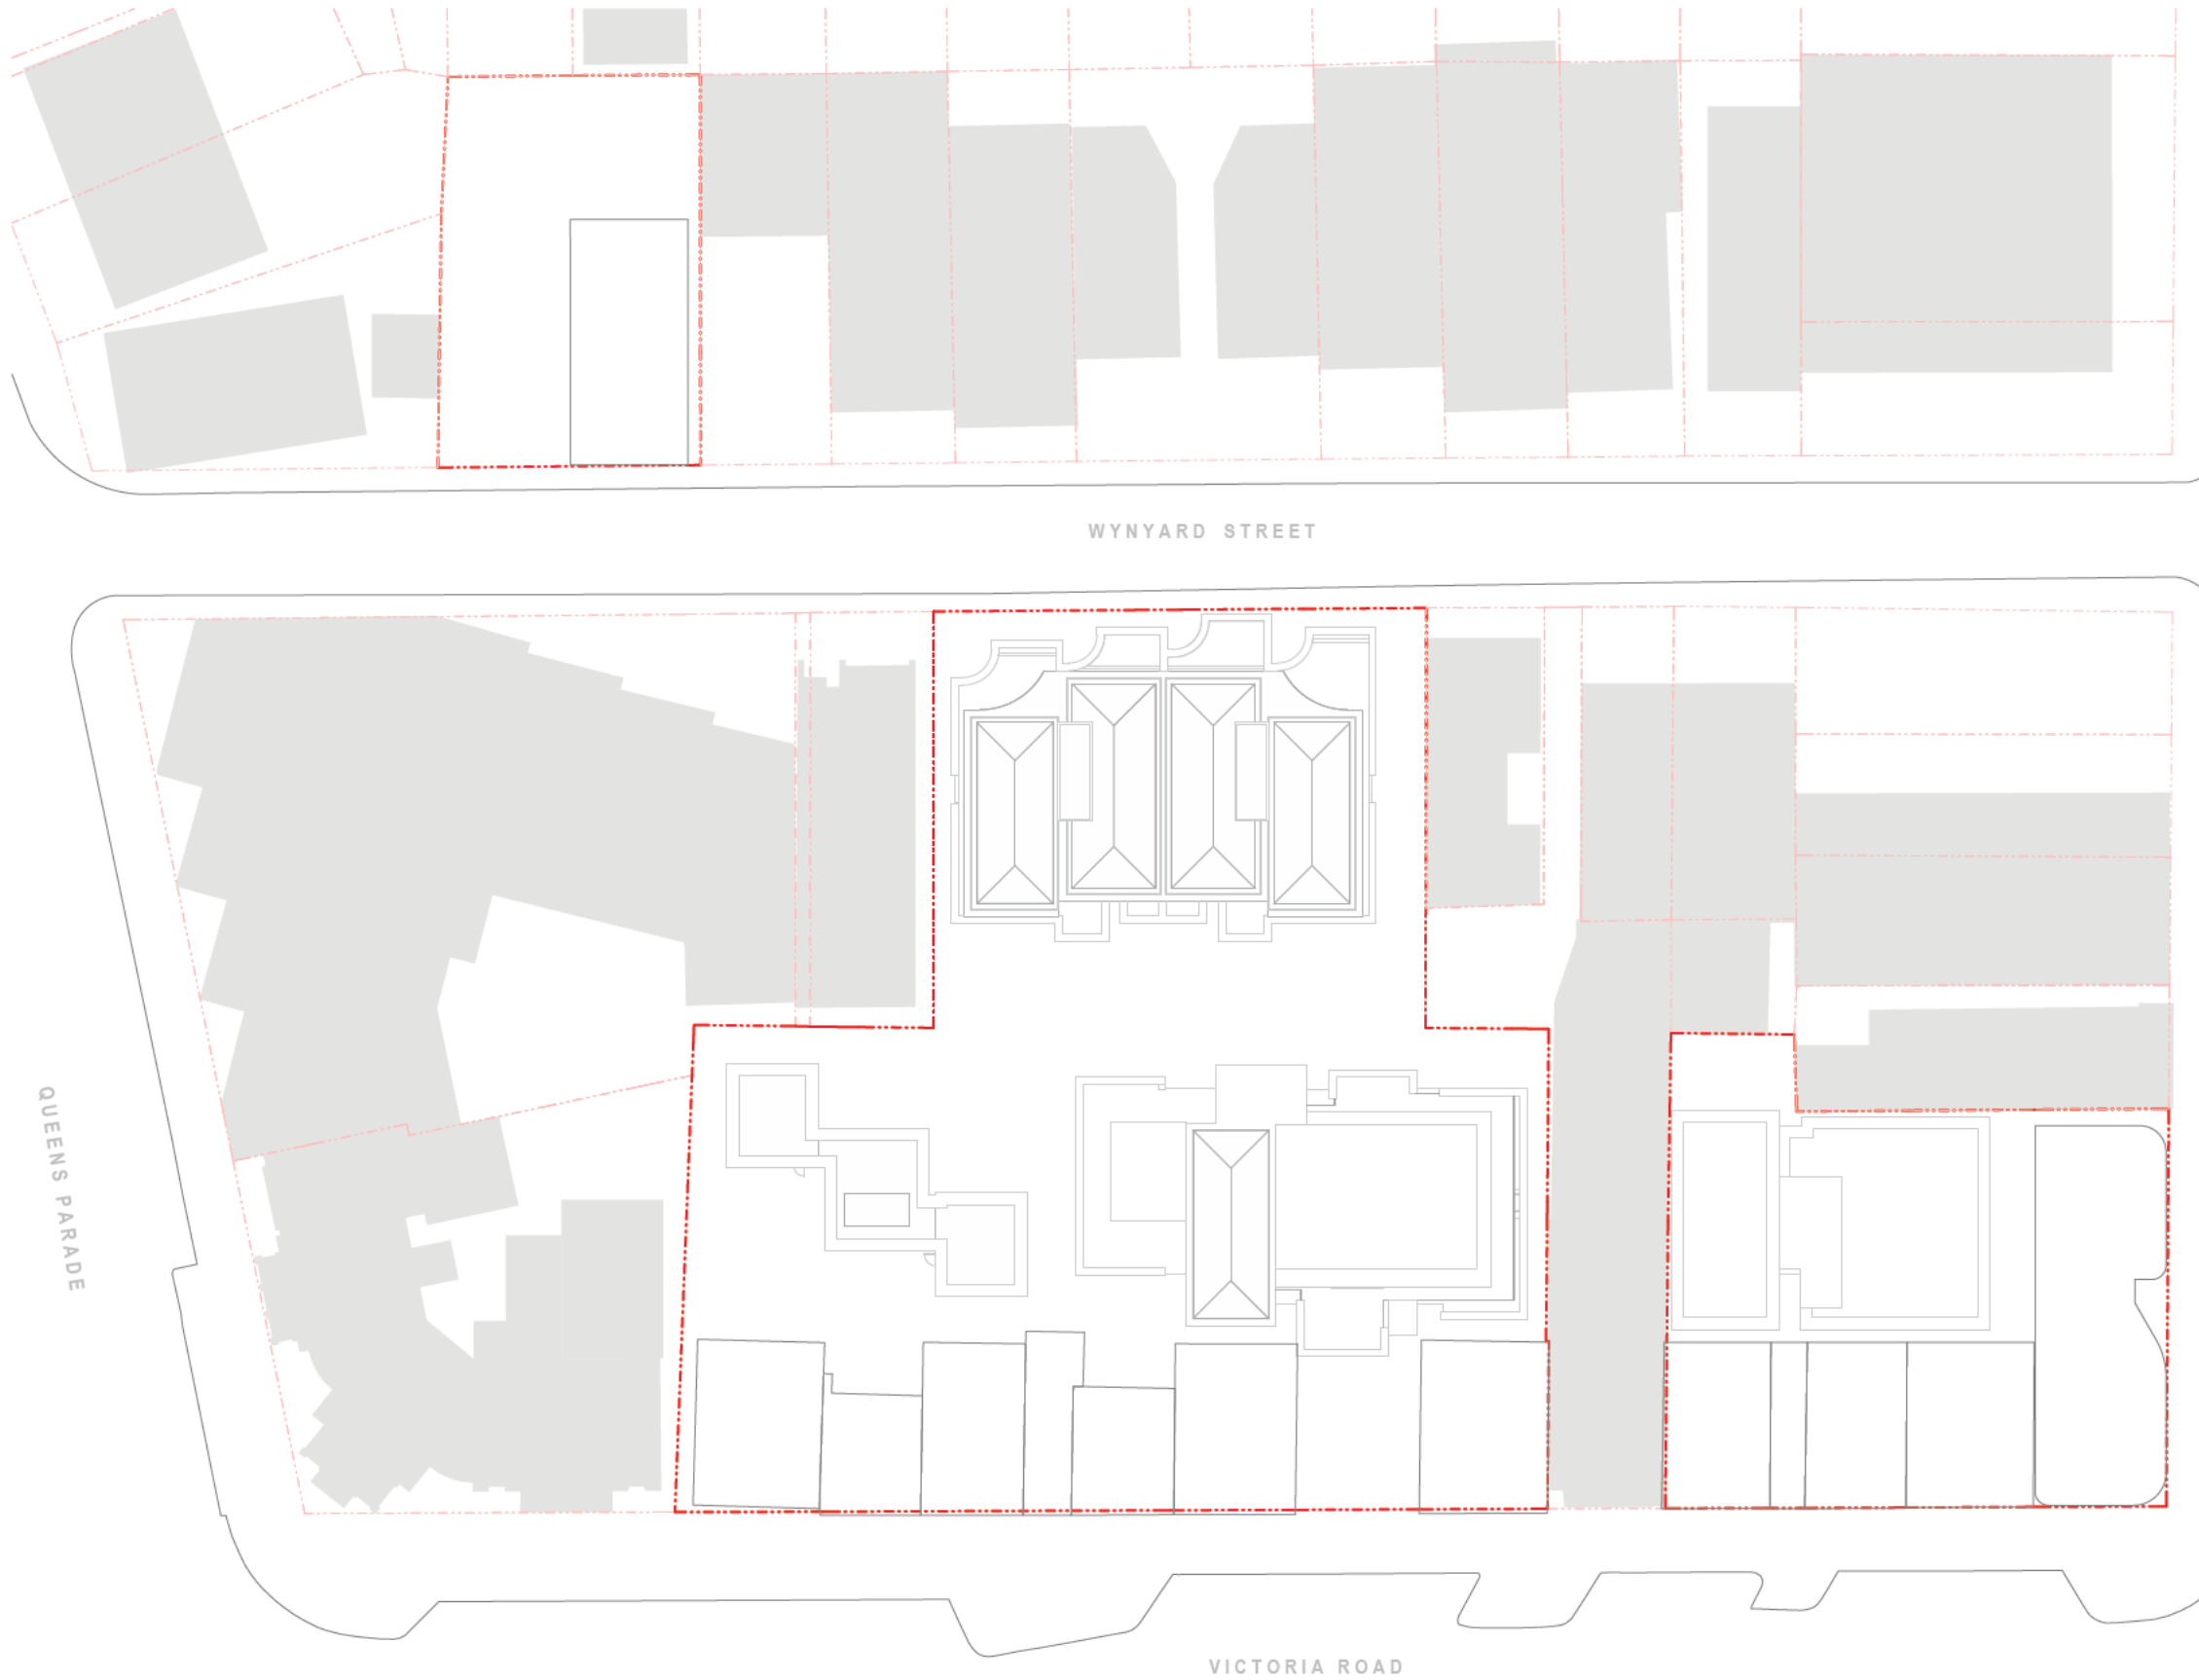

CLARENCE STREET

QUEENS PARADE

WYNYARD STREET

VICTORIA ROAD

BUILDING KEY



1 OVERALL R08
Scale @ A1 1:300



CLARENCE ST

VICTORIA RD

WYNYARD RD



1 | VICTORIA ROAD STREET ELEVATION (EAST)
Scale @ A1 1 : 200

Autodesk Docs://1080_ProjectRioja/1080_PBA_ProjectRioja_Site Model.rvt

5/05/2026 3:55:36 pm

Autodesk Docs://1080_ProjectRioja/1080_PBA_ProjectRioja_Site Model.rvt


5/05/2026 3:56:10 pm



1 | WEST STREET ELEVATION
Scale @ A1 1 : 200

Autodesk Docs://1080_ProjectRioja/1080_PBA_ProjectRioja_Site Model.rvt

5/05/2026 3:56:41 pm

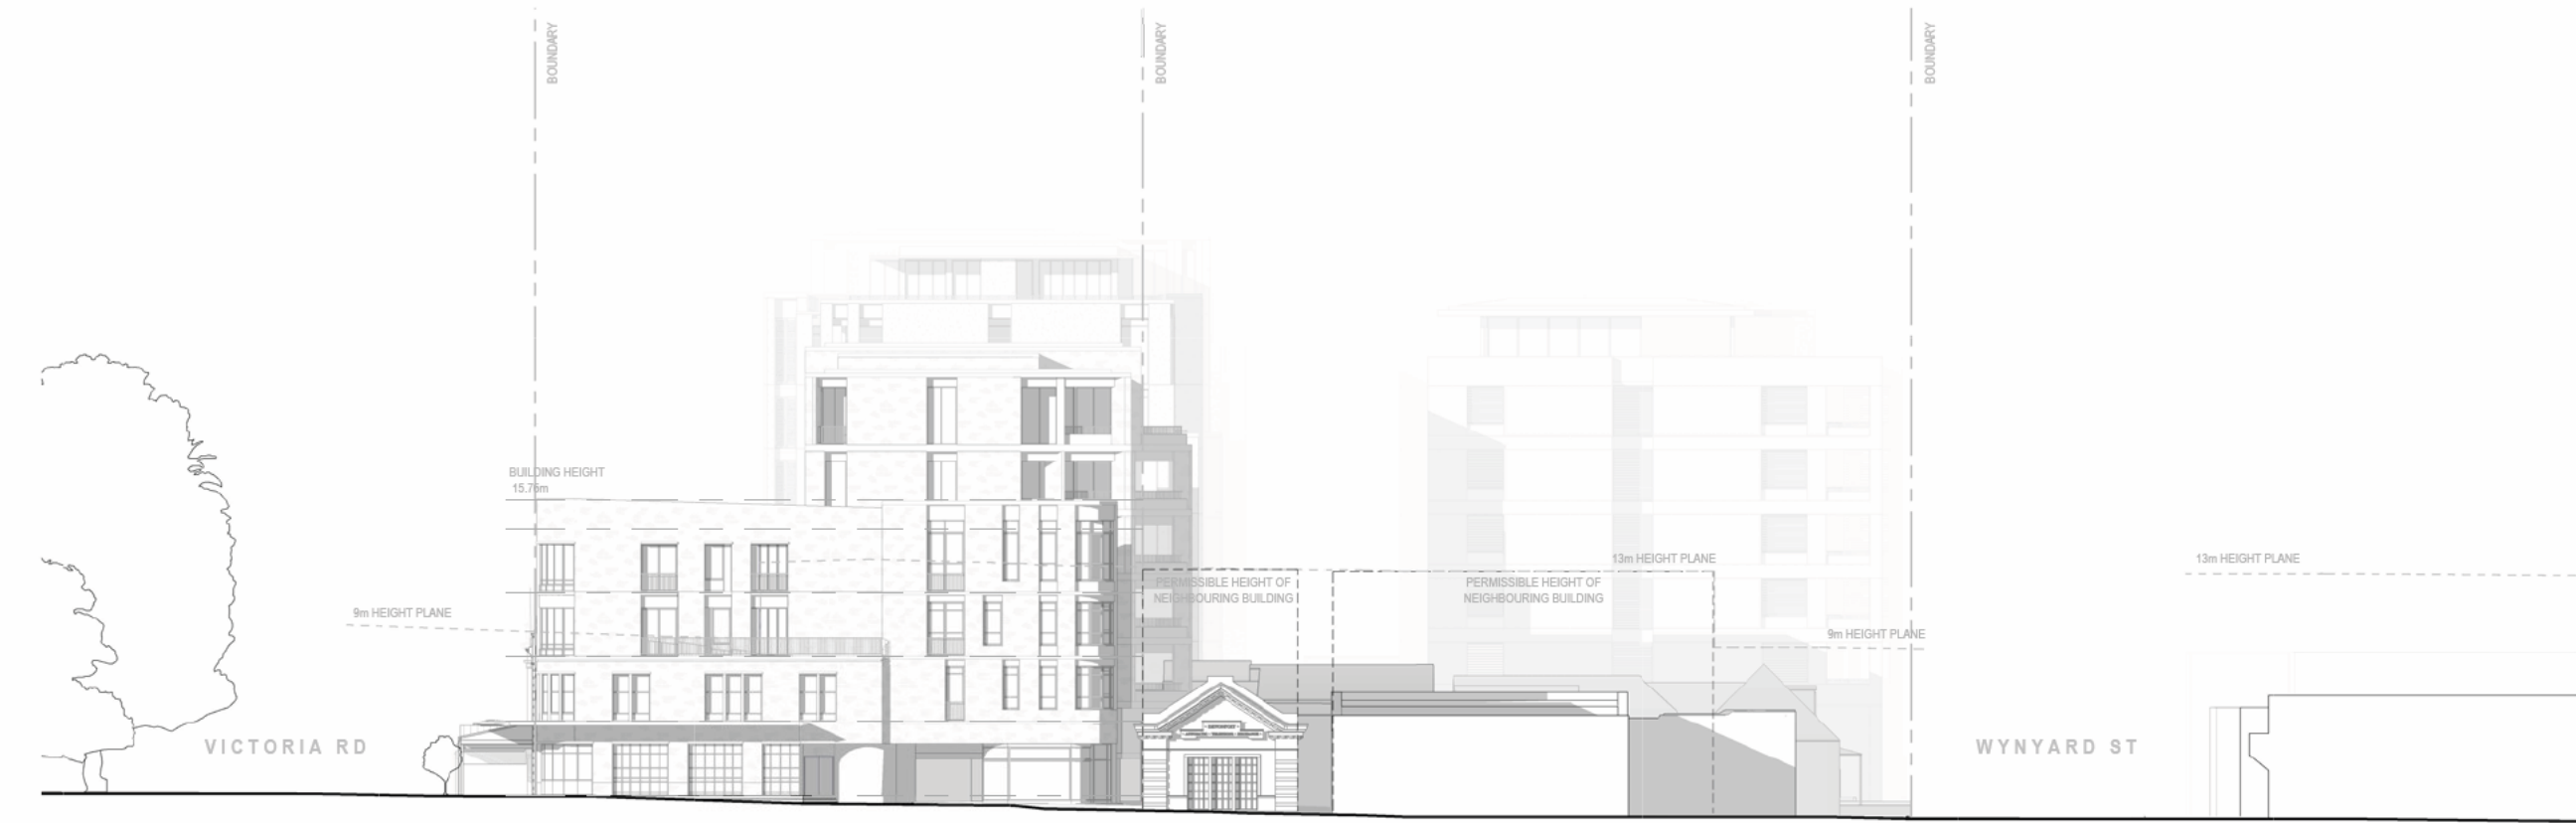

1 | CLARENCE STREET ELEVATION (NORTH)
Scale @ A1 1:200



1 | SOUTH STREET ELEVATION
Scale @ A1 1 : 200

Autodesk Docs://1080_ProjectRioja/1080_PBA_ProjectRioja_Site Model.rvt


5/05/2026 3:57:13 pm



1 | WYNYARD STREET ELEVATION
 Scale @ A1 1 : 200

Autodesk Docs://1080_ProjectRioja/1080_PBA_ProjectRioja_Site Model.rvt

5/05/2026 3:57:20 pm

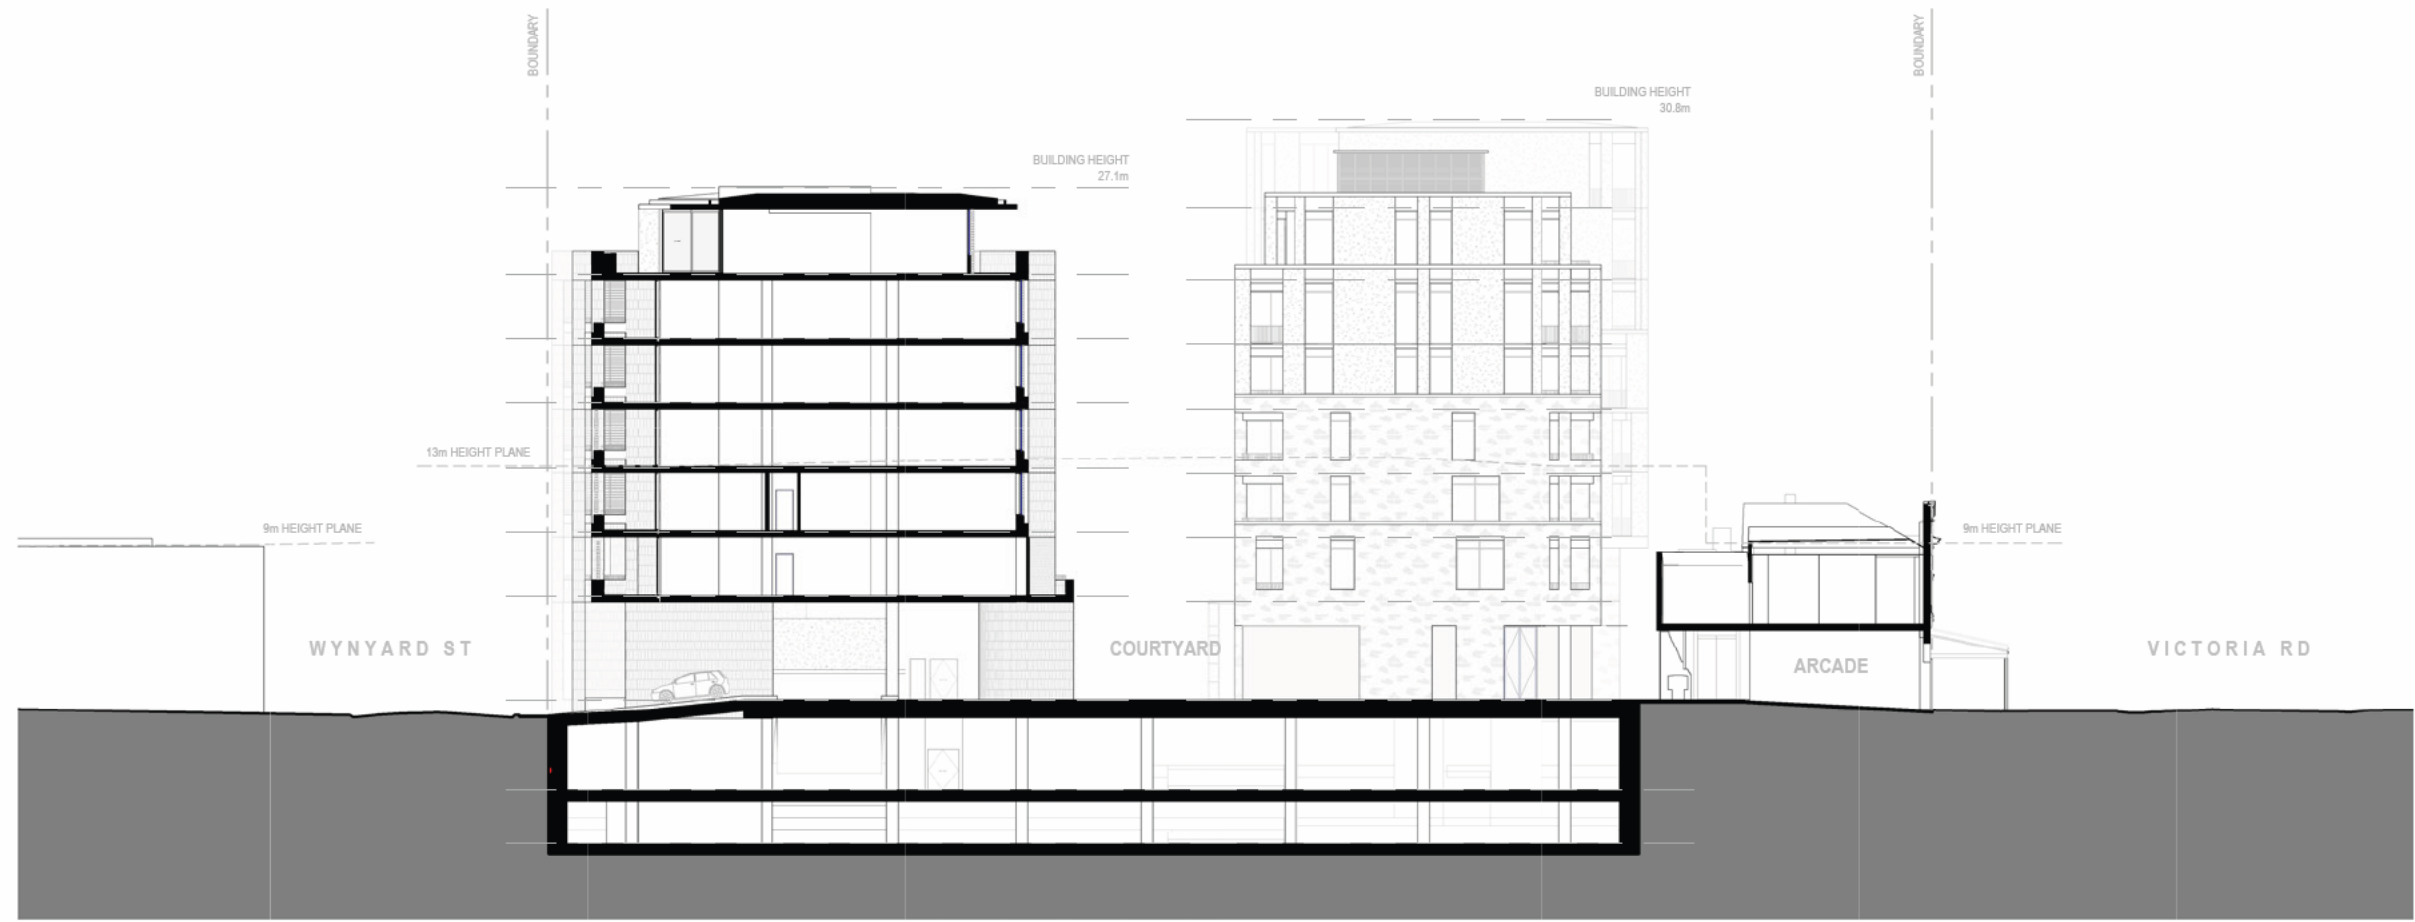

1 | SECTION A - ARCADE
Scale @ A1 1 : 200

