

LUGGATE - CROMWELL ROAD (SH 6)

LAKE DUNSTAN
(TE WAIWERE)

NOTES:
- FOR SUMMARY OF CAR PARKING,
SEE SHEET 106_02
- FOR SUMMARY OF CYCLING & WALKING
ROUTES, SEE SHEET 106_07

- LEGEND:
- ROAD TYPE A (SEE SHEET 106_03)
 - ROAD TYPE B (SEE SHEET 106_04)
 - ROAD TYPE C (SEE SHEET 106_05)
 - ROAD TYPE D (SEE SHEET 106_05)
 - ROAD TYPE E (SEE SHEET 106_05)
 - ROAD TYPE F (SEE SHEET 106_06)
 - WALKWAY (SEE SHEET 106_06)

ISSUED FOR CONSENT

LANDPRO.
OFFICES IN CROMWELL, WANAKA, AND NEW PLYMOUTH - www.landpro.co.nz


Client
FH LAND DEVELOPMENT LTD

NOTES
- All dimensions shown are in metres unless otherwise shown
- Copyright on this drawing is reserved
- Check any electronic data against the hardcopy plan to ensure it is the latest version
- If this plan is being used as part of sale and purchase agreement then it is done so on the basis that it is preliminary only, final dimensions and areas may vary on final survey

ROADING TYPOLOGY
PARKBURN DEVELOPMENT PROJECT
922 LUGGATE - CROMWELL ROAD

Rev.	Date	Revision Details	By	Designed	Date	Job No.	Drawing No.
				KA	03 2026	24113	106_01
				Drawn	Date	Scale	
				KA	05 2026	1:4500 @ A3	
				Checked	Date	Datum & Level	Rev.
				NKA	06 2026	LP2000 & NZVD16	-

Folder Location: c:\12ds\data\SERVER2008R2\24113-Parkburn concept_6168\12d\24113 WW and PotWat Design.12dmodel Project: 24113 WW and PotWat Design Plotted: 15 /06 /26 16:29

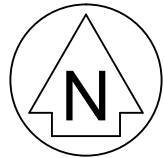

LUGGATE - CROMWELL ROAD (SH 6)

LAKE DUNSTAN
(TE WAIWERE)

PARKING LEGEND:



INDICATIVE RECESSED PARKING BAY LOCATIONS
(SUBJECT TO DETAILED DESIGN)



ON STREET PARKING, ONE SIDE ONLY
(ONE MOVEMENT LANE PAST PARKED CARS)



ON STREET PARKING, ONE SIDE ONLY
(TWO MOVEMENT LANES PAST PARKED CARS)

ISSUED FOR CONSENT

LANDPRO.

OFFICES IN CROMWELL, WANAKA, AND NEW PLYMOUTH - www.landpro.co.nz

Client

FH LAND DEVELOPMENT LTD

NOTES

- All dimensions shown are in metres unless otherwise shown
- Copyright on this drawing is reserved
- Check any electronic data against the hardcopy plan to ensure it is the latest version
- If this plan is being used as part of sale and purchase agreement then it is done so on the basis that it is preliminary only, final dimensions and areas may vary on final survey

ROADING - PARKING

PARKBURN DEVELOPMENT PROJECT


922 LUGGATE - CROMWELL ROAD

Rev.	Date	Revision Details	By	Designed	Date	Job No.	Drawing No.
				KA	03 2026	24113	106_02
				Drawn	Date	Scale	
				KA	05 2026	1:4500 @ A3	
				Checked	Date	Datum & Level	Rev.
				NKA	06 2026	LP2000 & NZVD16	-

Folder Location: c:\12ds\data\SERVER\2008R2\24113-Parkburn concept_6168\12d\24113 WW and PotWat Design.12dmodel Project: 24113 WW and PotWat Design Plotted: 15 /06 /26 16:30


Road Type A (Avenue) - without parking

2 x 4.2m carriageway lanes / shared path 2.5m LHS, 2.0m RHS / 28m legal width

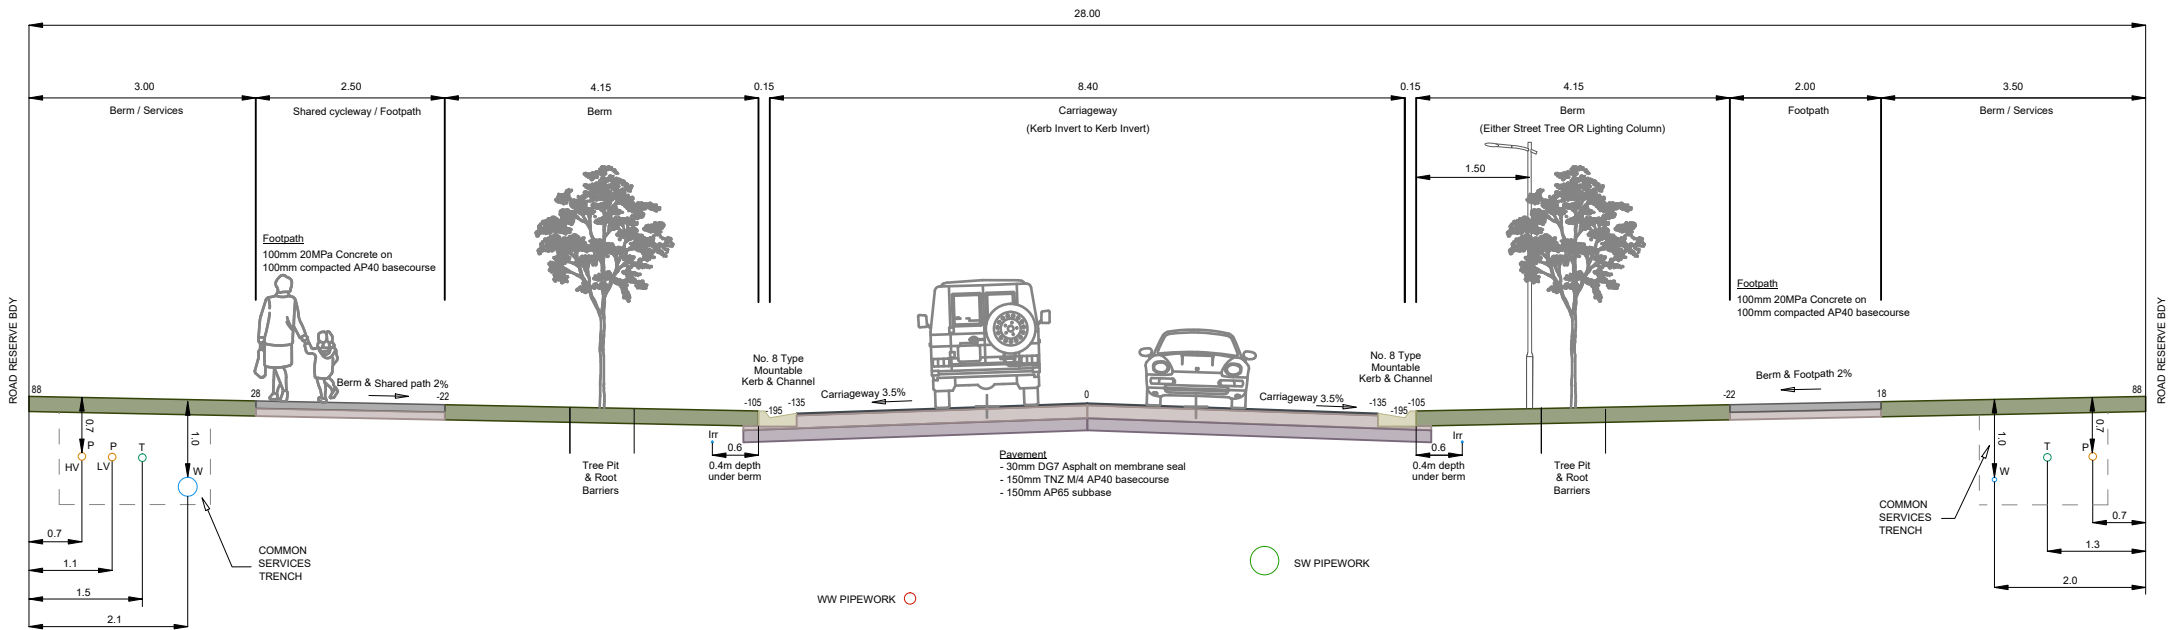

Road Type A (Avenue) - with parking

2 x 4.2m carriageway lanes / recessed parking bays / shared path 2.5m LHS, 2.0m RHS / 28m legal width

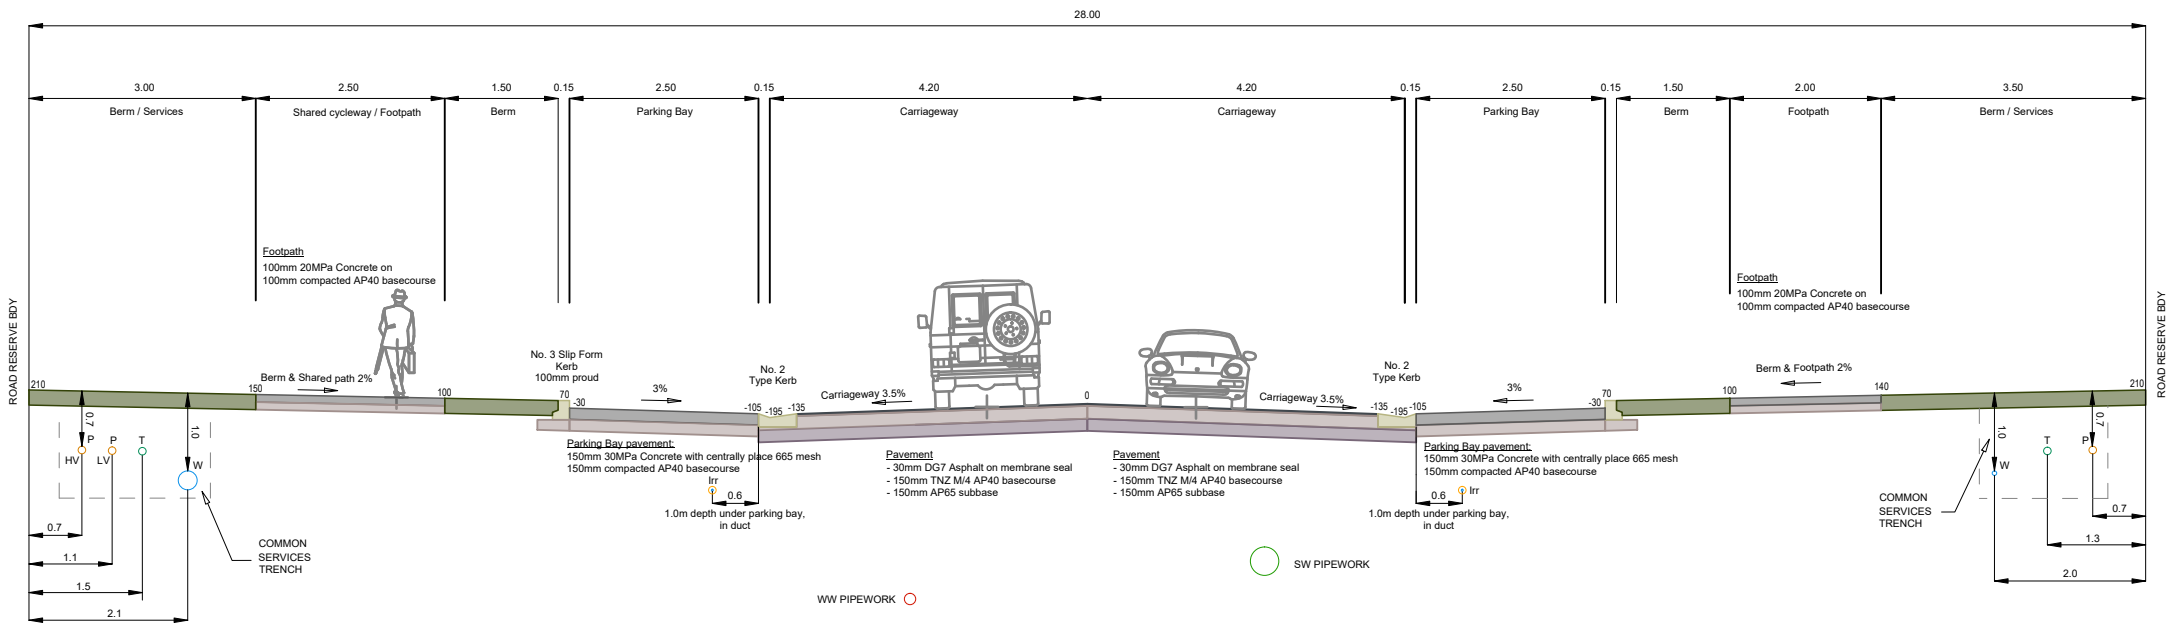

ISSUED FOR CONSENT



Client
FH LAND DEVELOPMENT LTD

NOTES
- All dimensions shown are in metres unless otherwise shown
- Copyright on this drawing is reserved
- Check any electronic data against the hardcopy plan to ensure it is the latest version
- If this plan is being used as part of sale and purchase agreement then it is done so on the basis that it is preliminary only, final dimensions and areas may vary on final survey


TYPICAL ROAD CROSS SECTIONS - ROAD TYPE A
PARKBURN DEVELOPMENT PROJECT
922 LUGGATE - CROMWELL ROAD

Rev.	Date	Revision Details	By	Designed	Date	Job No.	Drawing No.
				KA	03 2026	24113	106_03
				Drawn	Date	Scale	
				KA	05 2026	1:100 @ A3	
				Checked	Date	Datum & Level	Rev.
				NKA	06 2026	LP2000 & NZVD16	-

Folder Location: c:\12d5\data\SERVER2008R2\24113-Parkburn concept_6168\12d\24113 WW and PotWat Design.12dmodel Project: 24113 WW and PotWat Design Plotted: 15 /06 /26 16:30


Road Type B - without parking

8.4m carriageway / shared path 2.5m LHS, 2.0m RHS / 23m legal width

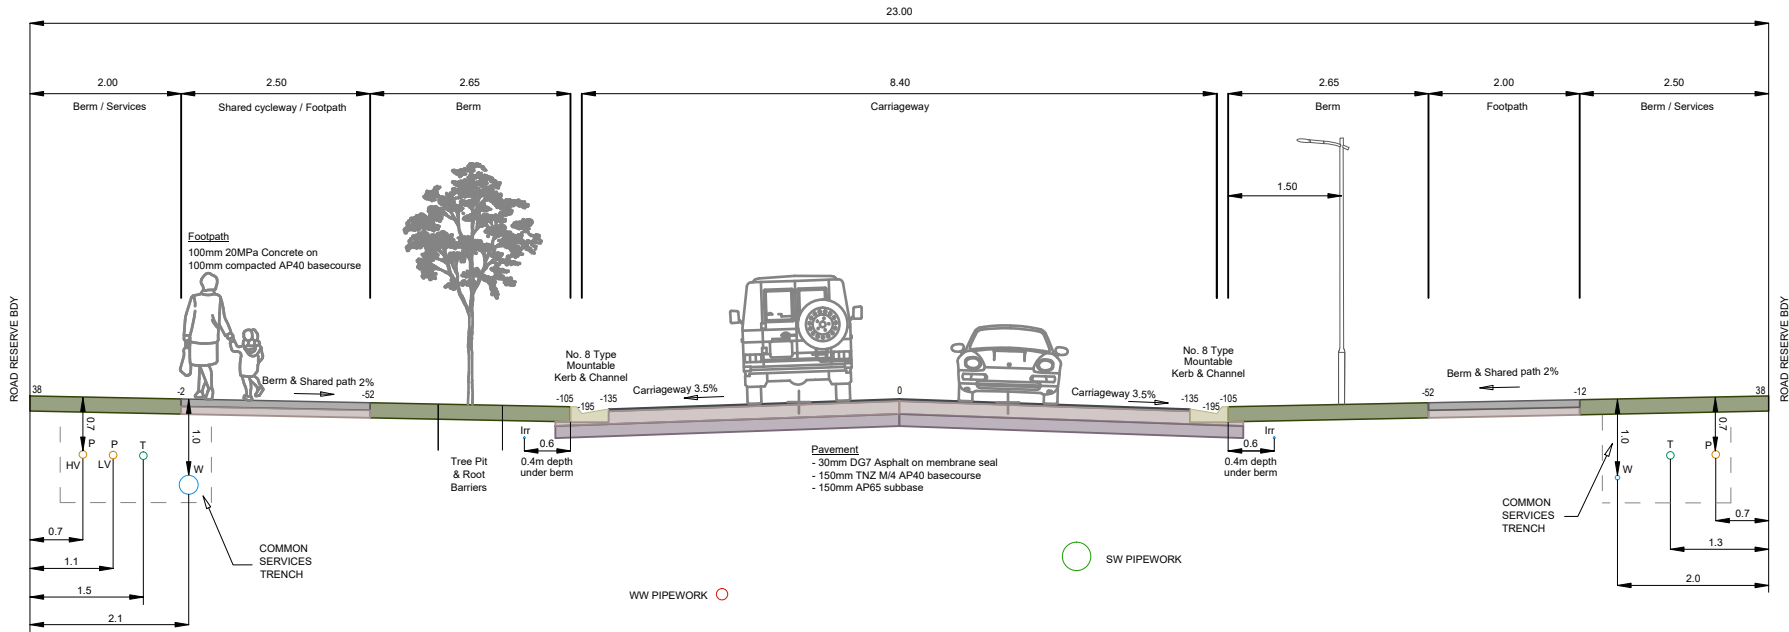

Road Type B - with parking

8.4m carriageway / shared path 2.5m LHS, 2.0m RHS / 23m legal width

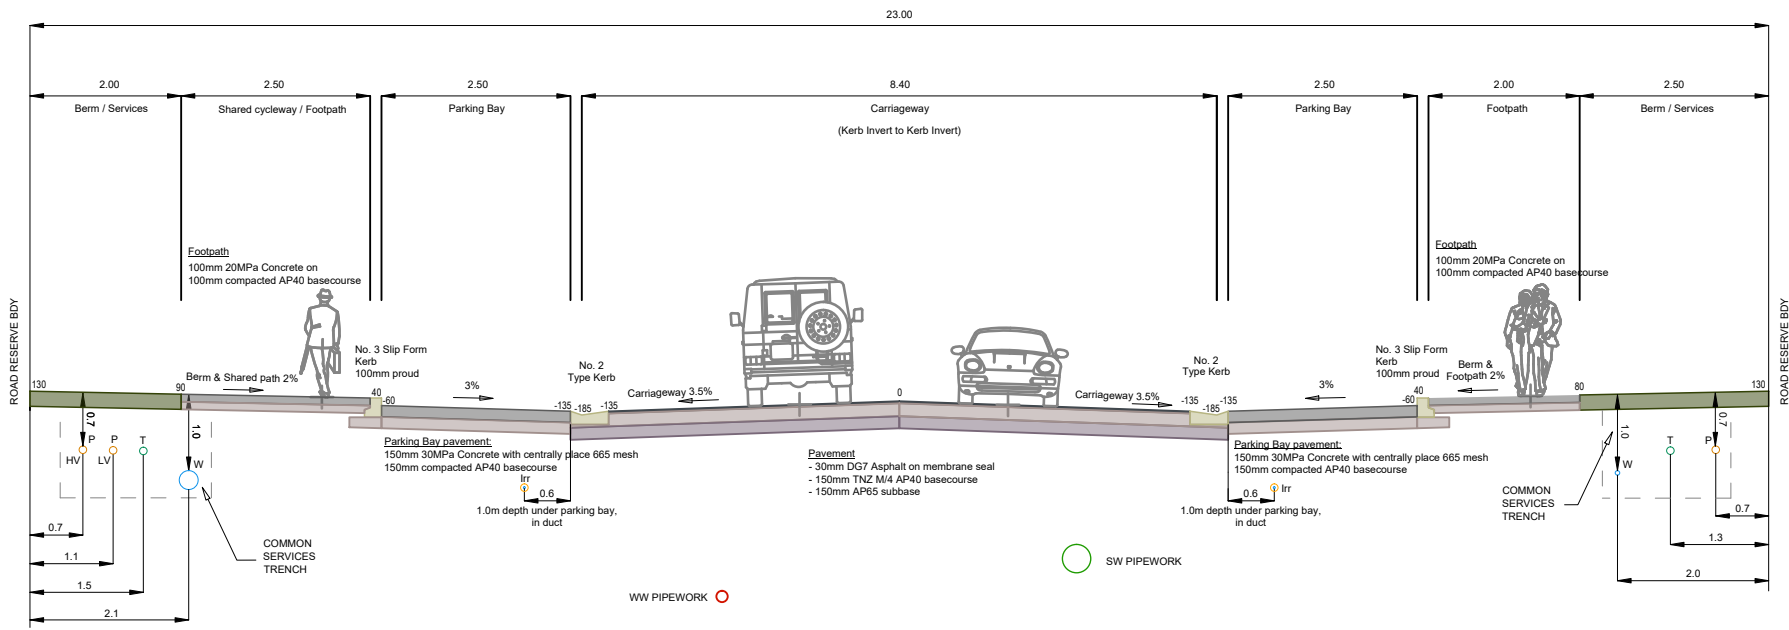

ISSUED FOR CONSENT

LANDPRO.
OFFICES IN CROMWELL, WANAKA, AND NEW PLYMOUTH - www.landpro.co.nz

Client
FH LAND DEVELOPMENT LTD

NOTES
- All dimensions shown are in metres unless otherwise shown
- Copyright on this drawing is reserved
- Check any electronic data against the hardcopy plan to ensure it is the latest version
- If this plan is being used as part of sale and purchase agreement then it is done so on the basis that it is preliminary only, final dimensions and areas may vary on final survey


TYPICAL ROAD CROSS SECTIONS - ROAD TYPE B
PARKBURN DEVELOPMENT PROJECT
922 LUGGATE - CROMWELL ROAD

Rev.	Date	Revision Details	By	Designed	Date	Job No.	Drawing No.
				KA	03 2026	24113	106_04
				Drawn	Date	Scale	
				KA	05 2026	1:100 @ A3	
				Checked	Date	Datum & Level	Rev.
				NKA	06 2026	LP2000 & NZVD16	-

Folder Location: c:\12d5\data\SERVER2008R2\24113-Parkburn concept_6168\12d\24113 WW and PotWat Design.12dmodel Project: 24113 WW and PotWat Design Plotted: 15 /06 /26 16:30


Road Type C

7.5m carriageway / 1.5m footpath both sides / 18m legal width
Space available for on-street parking on one side, and two movement lanes

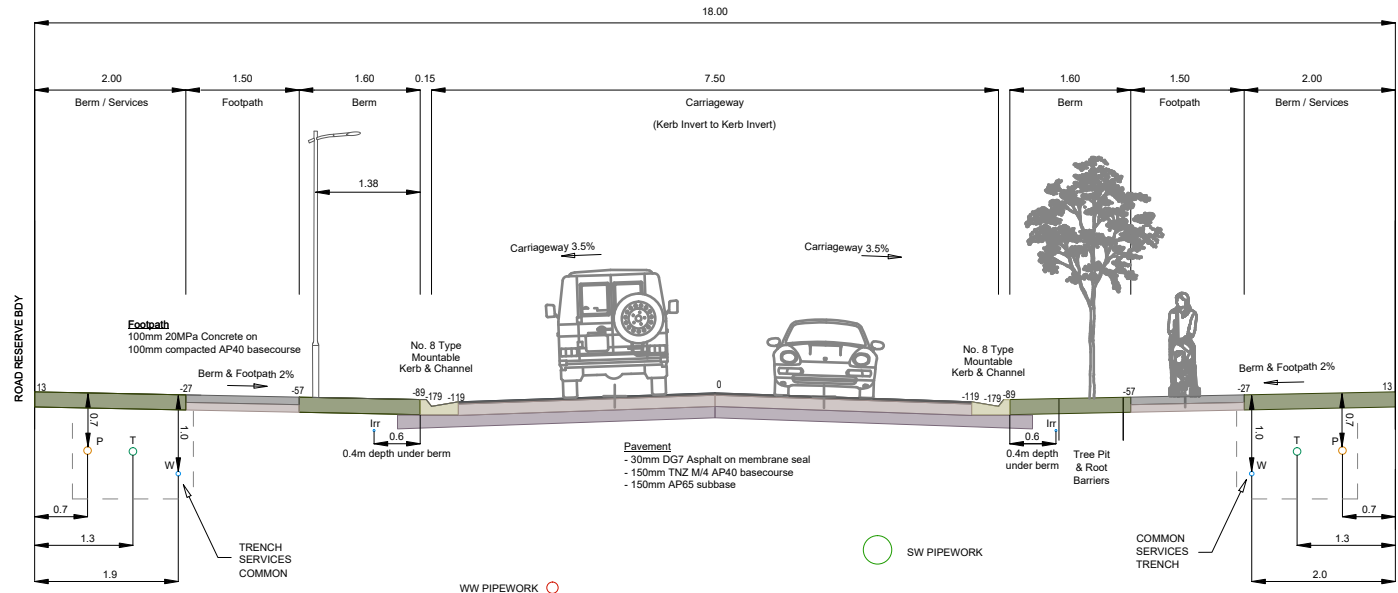


Road Type D

5.7m carriageway / 1.5m footpath both sides / 15m legal width
Space available for on-street parking on one side, and one movement lane past the parked car

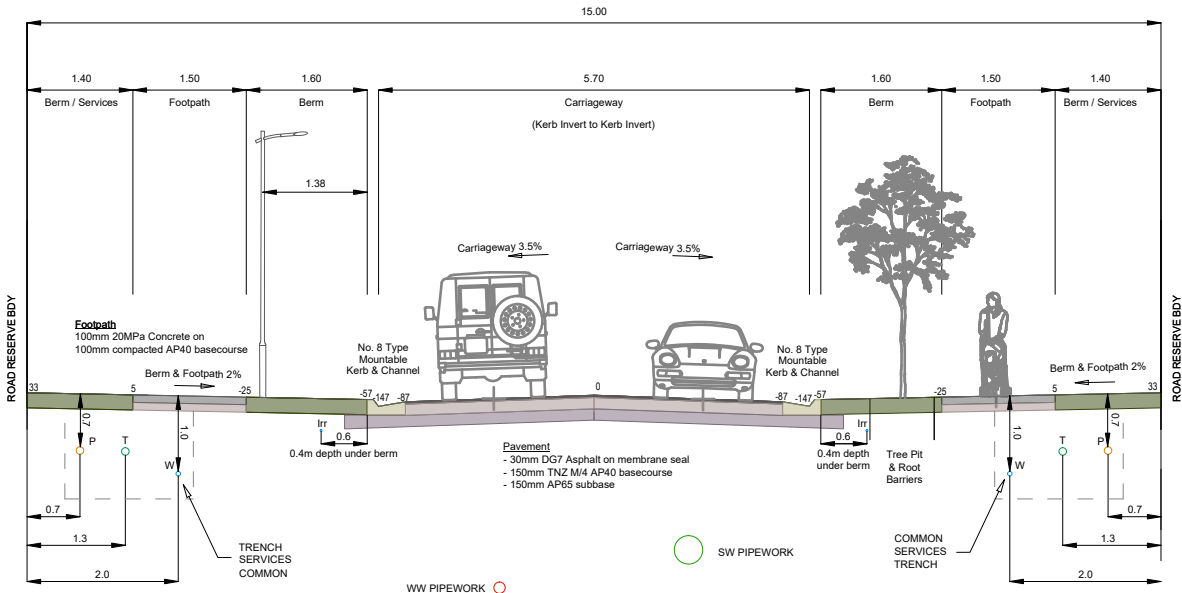


Road Type E

5.7m carriageway / 1.5m footpath one side / 12m legal width
Space available for on-street parking on one side, and one movement lane past the parked car

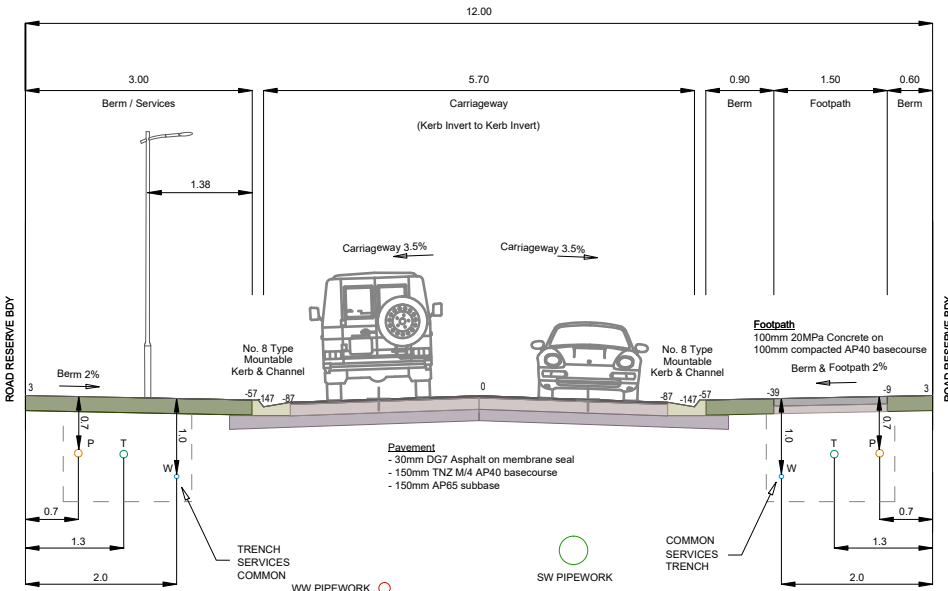

KERB PROFILES 1:25

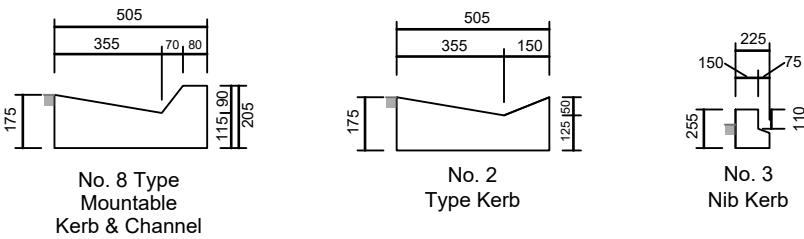

ISSUED FOR CONSENT

LANDPRO.
OFFICES IN CROMWELL, WANAKA, AND NEW PLYMOUTH - www.landpro.co.nz

Client
FH LAND DEVELOPMENT LTD

NOTES
- All dimensions shown are in metres unless otherwise shown
- Copyright on this drawing is reserved
- Check any electronic data against the hardcopy plan to ensure it is the latest version
- If this plan is being used as part of sale and purchase agreement then it is done so on the basis that it is preliminary only, final dimensions and areas may vary on final survey

TYPICAL ROAD CROSS SECTIONS -ROAD TYPE C, D, E, KERB PROFILES

PARKBURN DEVELOPMENT PROJECT


922 LUGGATE - CROMWELL ROAD

Rev.	Date	Revision Details	By	Designed	Date	Job No.	Drawing No.
				KA	03 2026	24113	106_05
				Drawn	Date	Scale	
				KA	05 2026	1:100 @ A3	
				Checked	Date	Datum & Level	Rev.
				NKA	06 2026	LP2000 & NZVD16	-

Folder Location: c:\12ds\data\SERVER2008R2\24113-Parkburn concept_6168\12d\24113 WW and PotWat Design.12dmodel Project: 24113 WW and PotWat Design Plotted: 15 /06 /26 16:30


Road Type F

3.0m carriageway / grass berm both sides / min. 6m legal width
Right of Way

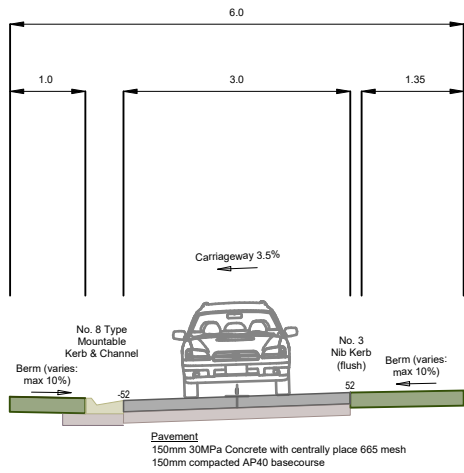

Walkway

2.5m wide path / 3.75m grass berm both sides
10m corridor alongside SH6

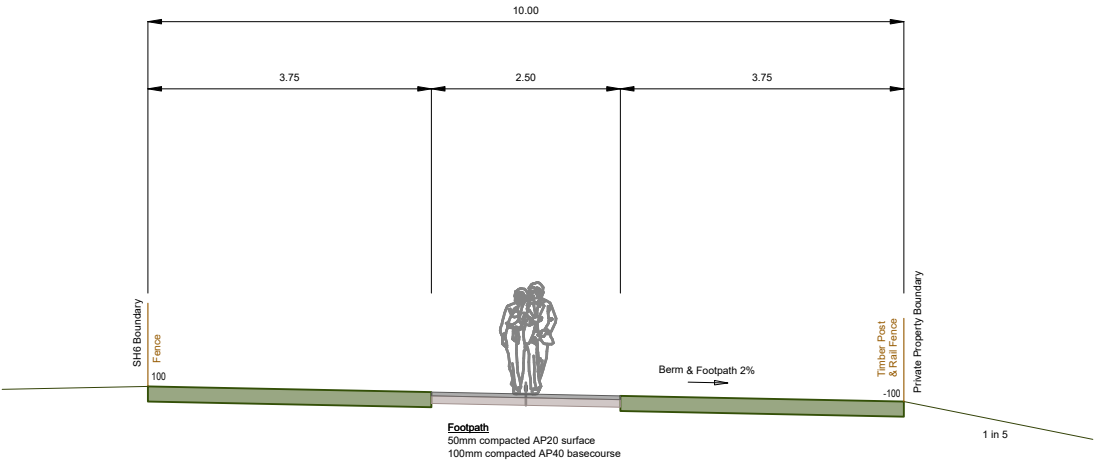

ISSUED FOR CONSENT




Client
FH LAND DEVELOPMENT LTD

NOTES
- All dimensions shown are in metres unless otherwise shown
- Copyright on this drawing is reserved
- Check any electronic data against the hardcopy plan to ensure it is the latest version
- If this plan is being used as part of sale and purchase agreement then it is done so on the basis that it is preliminary only, final dimensions and areas may vary on final survey

TYPICAL ROAD CROSS SECTIONS -ROAD TYPE F, AND WALKWAY
PARKBURN DEVELOPMENT PROJECT
922 LUGGATE - CROMWELL ROAD

Rev.	Date	Revision Details	By	Designed	Date	Job No.	Drawing No.
				KA	03 2026	24113	106_06
				Drawn	Date	Scale	
				KA	05 2026	1:100 @ A3	
				Checked	Date	Datum & Level	Rev.
				NKA	06 2026	LP2000 & NZVD16	-

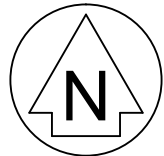

LUGGATE - CROMWELL ROAD (SH 6)

LAKE DUNSTAN
(TE WAIWERE)

LEGEND:

MINIMUM 2.5m WIDTH SHARED CYCLEWAY/WALKWAY

ISSUED FOR CONSENT

LANDPRO.

OFFICES IN CROMWELL, WANAKA, AND NEW PLYMOUTH - www.landpro.co.nz

Client

FH LAND DEVELOPMENT LTD

NOTES

- All dimensions shown are in metres unless otherwise shown
- Copyright on this drawing is reserved
- Check any electronic data against the hardcopy plan to ensure it is the latest version
- If this plan is being used as part of sale and purchase agreement then it is done so on the basis that it is preliminary only, final dimensions and areas may vary on final survey

ROADING - KEY CYCLING AND WALKING ROUTES

PARKBURN DEVELOPMENT PROJECT

922 LUGGATE - CROMWELL ROAD

Rev.	Date	Revision Details	By	Designed	Date	Job No.	Drawing No.
				KA	03 2026	24113	106_07
				Drawn	Date	Scale	
				KA	05 2026	1:4500 @ A3	
				Checked	Date	Datum & Level	Rev.
				NKA	06 2026	LP2000 & NZVD16	-

Folder Location: c:\12ds\data\SERVER2008R2\24113-Parkburn concept_6168\12d\24113 WW and PotWat Design.12dmodel Project: 24113 WW and PotWat Design Plotted: 15 /06 /26 16:30