



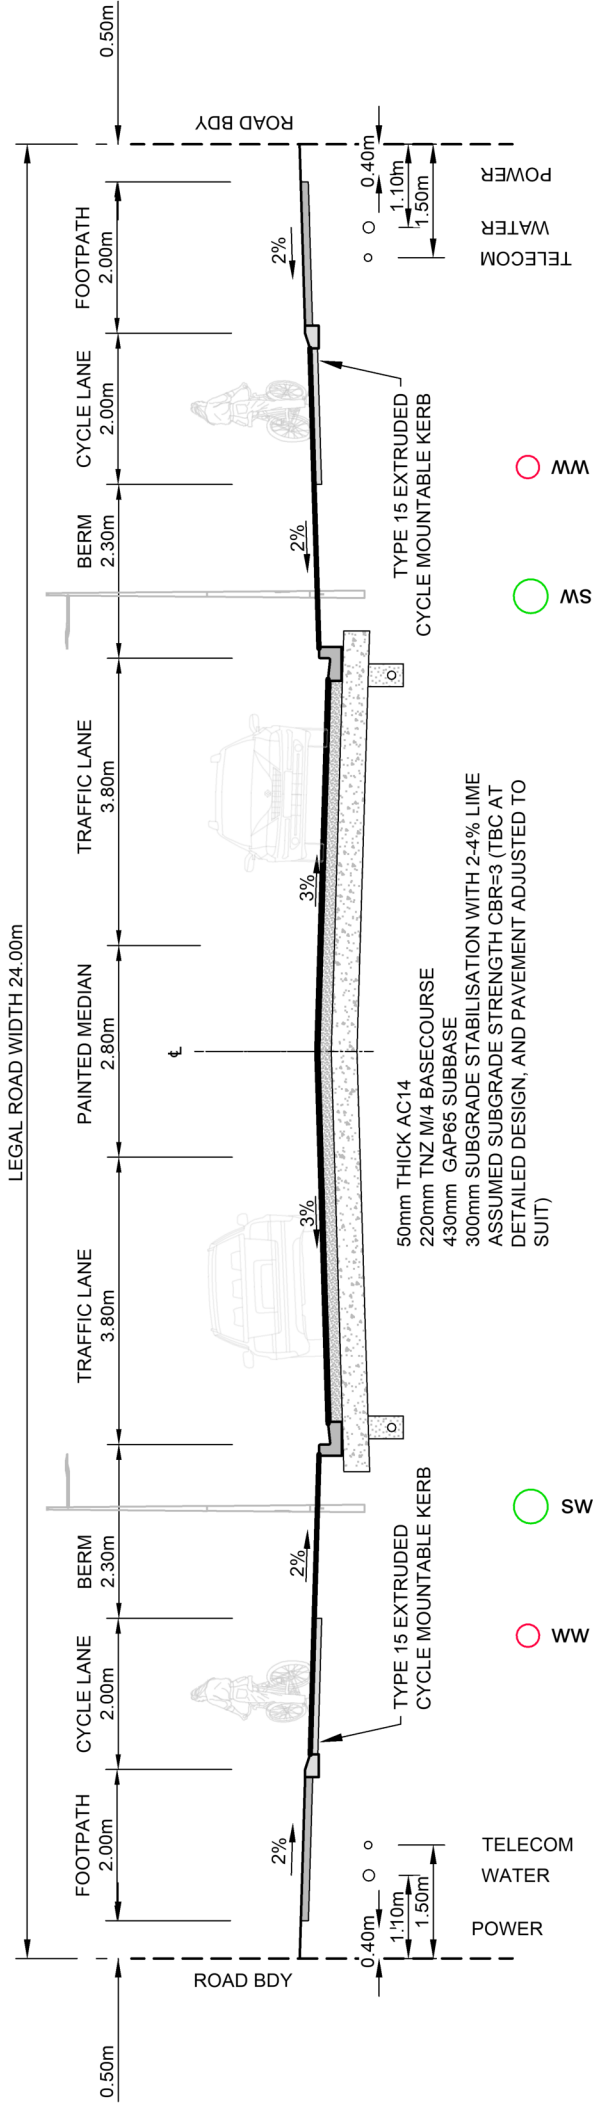

1 N.O.R 6 ROAD
300 SCALE 1:100 @A3

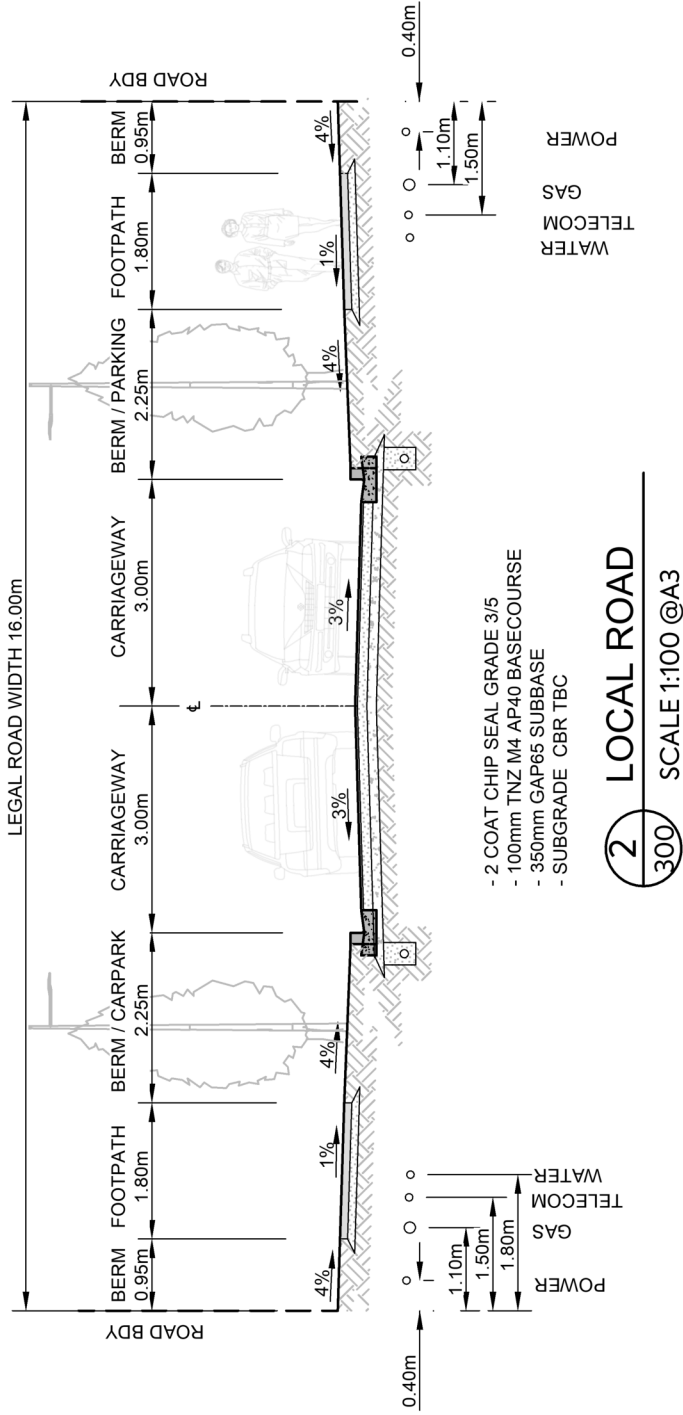

2 LOCAL ROAD
300 SCALE 1:100 @A3




MCKENZIE & CO.

VINEWAY LTD


DELMORE
53A, 53B & 55 RUSSELL ROAD
OREWA

ROADING
TYPICAL CROSS SECTION
SHEET 1


PURPOSE OF ISSUE:				TITLE:				PROJECT:				CLIENT:			
RESOURCE CONSENT				ROADING				DELMORE				VINEWAY LTD			
SCALE:				TYPICAL CROSS SECTION				53A, 53B & 55 RUSSELL ROAD				OREWA			
AS SHOWN				SHEET 1											
DO NOT SCALE															
DRAWING NO:															
3725-1-3600															
REV:															
F															

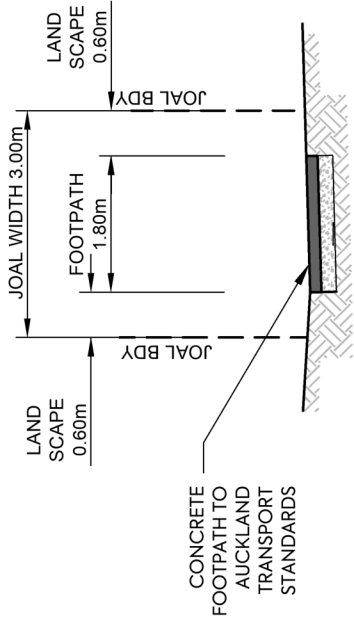


JOAL 22B
A 3.0m PEDESTRIAN ACCESS
300 SCALE 1:100 @A3

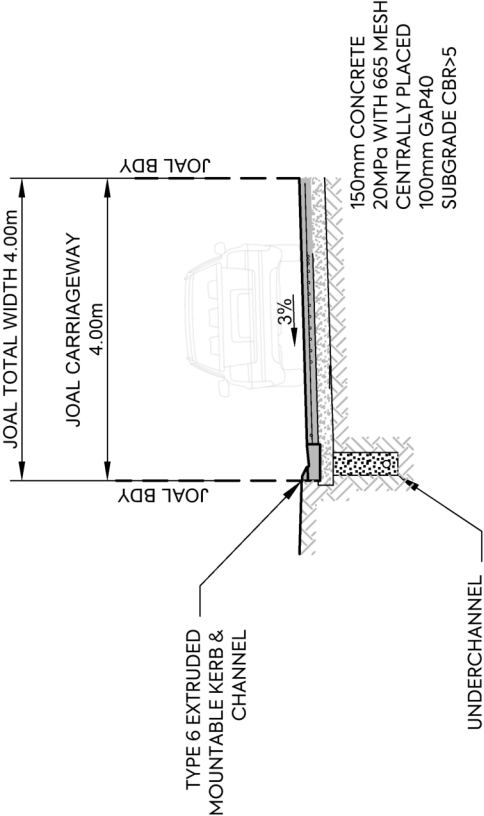


JOAL 37, 18
B 4.0m JOAL
300 SCALE 1:100 @A3

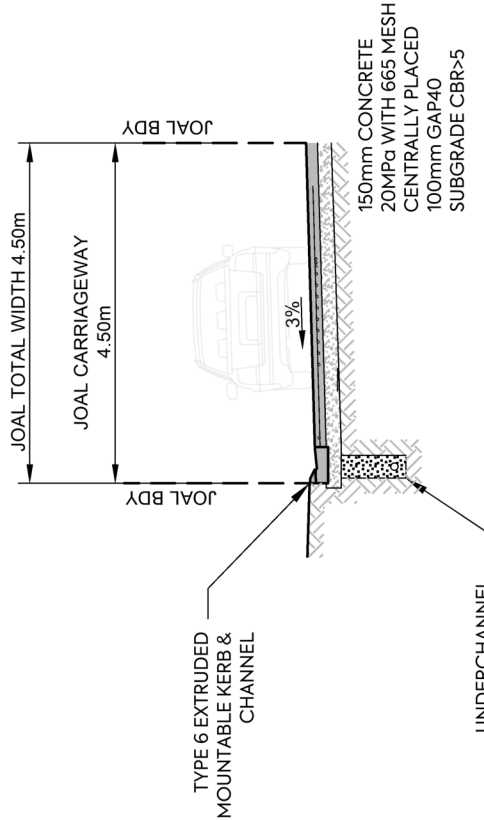


JOAL 2, 23, 29
C 4.5m JOAL
300 SCALE 1:100 @A3

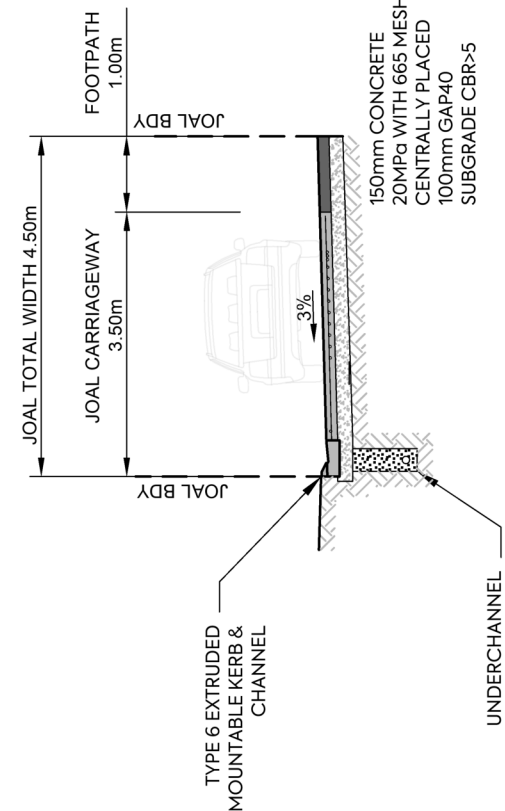

JOAL 7, 24
D 4.5m JOAL
300 SCALE 1:100 @A3

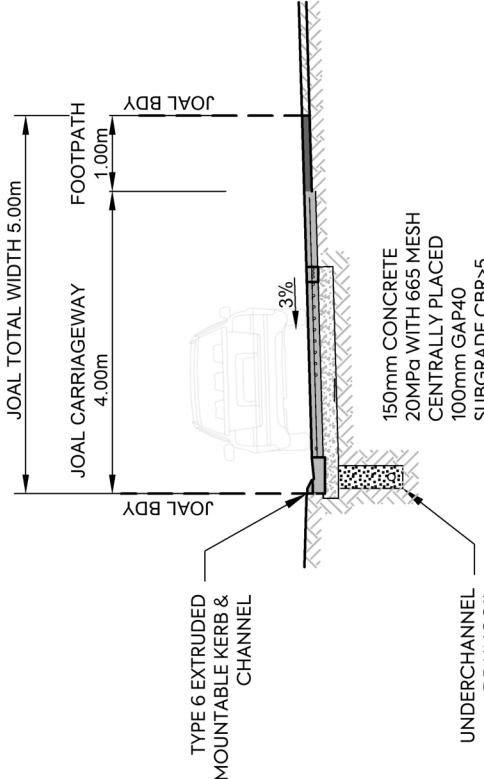

JOAL 5A, 28
E 5.0m JOAL
300 SCALE 1:100 @A3

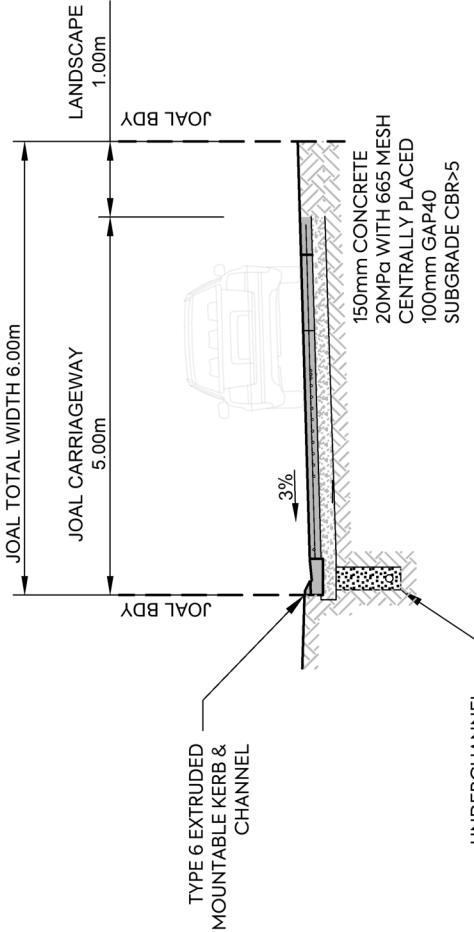

JOAL 34
F 6.0m JOAL
300 SCALE 1:100 @A3




MCKENZIE & CO.

VINEWAY LTD


DELMORE
53A, 53B & 55 RUSSELL ROAD
OREWA

ROADING
TYPICAL CROSS SECTION
SHEET 2


CLIENT:				PROJECT:				TITLE:				PURPOSE OF ISSUE:			
VINEWAY LTD				DELMORE 53A, 53B & 55 RUSSELL ROAD OREWA				ROADING TYPICAL CROSS SECTION SHEET 2				RESOURCE CONSENT			
PO				JDK				JDK				SCALE:			
MO				PO				JDK				AS SHOWN			
JDK				JDK				JDK				DO NOT SCALE			
MO				JK				MO				DRAWING NO:			
06/12/24				06/12/24				06/12/24				REV:			
A				B				C				D			
FIRST ISSUE				SECOND ISSUE				THIRD ISSUE				FOURTH ISSUE			
DESCRIPTION				CHK BY				APP BY				DATE			
2025-06-19 15:17:29				WWW.MCKENZIEANDCO.CO.NZ				THIS DRAWING IS SOLELY FOR USE BY THE CLIENT ON THIS PROJECT ONLY. NO LIABILITY IS ACCEPTED IN ITS USE BY ANY OTHER ENTITY OR FOR ANY OTHER PURPOSE				C:\PDS\DATA\MCKFS01\3725-1 DELMORE STAGE 1_5231\060000_ENGINEERING DESIGN\6500_DRAWINGS\3600.DWG			

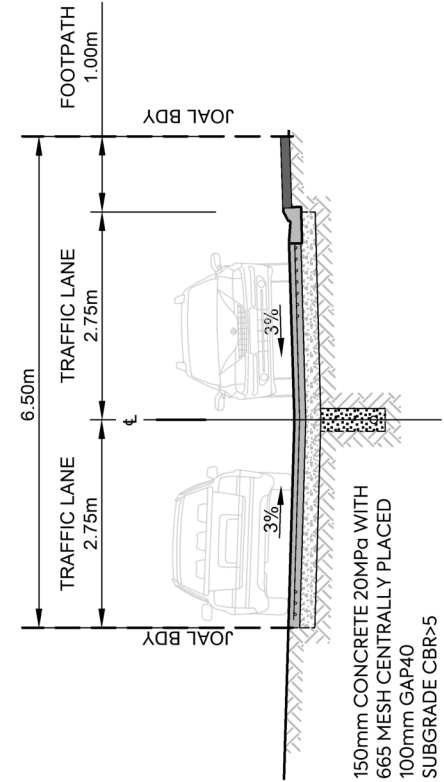


JOAL 10, 19, 30, 39
6.5m JOAL, FOOTPATH ON REAR LOT SIDE
SCALE 1:100 @A3

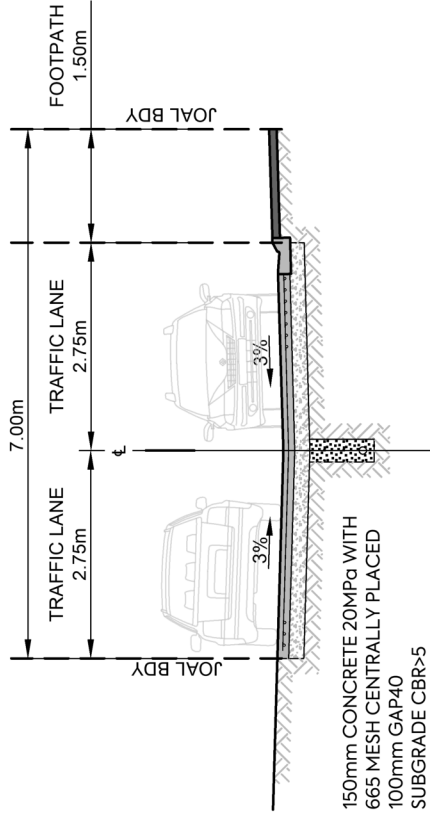

JOAL 6, 11
7.0m JOAL, FOOTPATH ON REAR LOT SIDE
SCALE 1:100 @A3

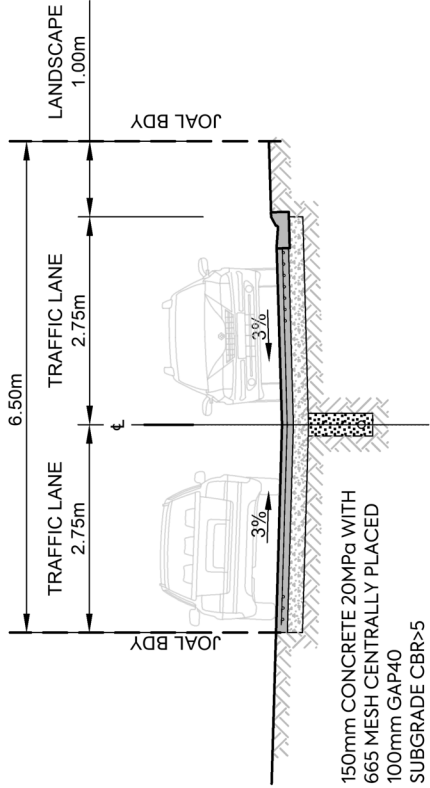

JOAL 14, 15, 17, 20, 31, 32, 41
6.5m JOAL, 5.5m FORMED WIDTH
SCALE 1:100 @A3

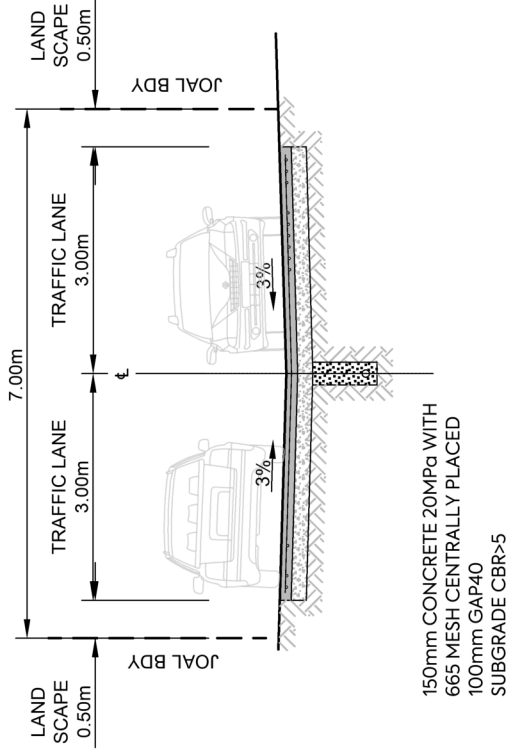

JOAL 33
7.3m JOAL, 6m FORMED WIDTH
SCALE 1:100 @A3



F	UPDATED CROSS SECTION I	JK		JDK	19/06/25
E	UPDATE	PO	JDK		17/06/25
D	FOR TENDER	MO	PO		15/05/25
C	RESOURCE CONSENT	JDK	JDK		31/01/25
B	SECOND ISSUE	MO	JK		06/12/24
A	FIRST ISSUE				
REV	DESCRIPTION	DRN BY	CHK BY	APP BY	DATE




CLIENT: VINEWAY LTD


PROJECT: DELMORE
53A, 53B & 55 RUSSELL ROAD
OREWA

TITLE: ROADING
TYPICAL CROSS SECTION
SHEET 3


PURPOSE OF ISSUE: RESOURCE CONSENT
SCALE: AS SHOWN
DO NOT SCALE
DRAWING NO: 3725-1-3602
REV: F

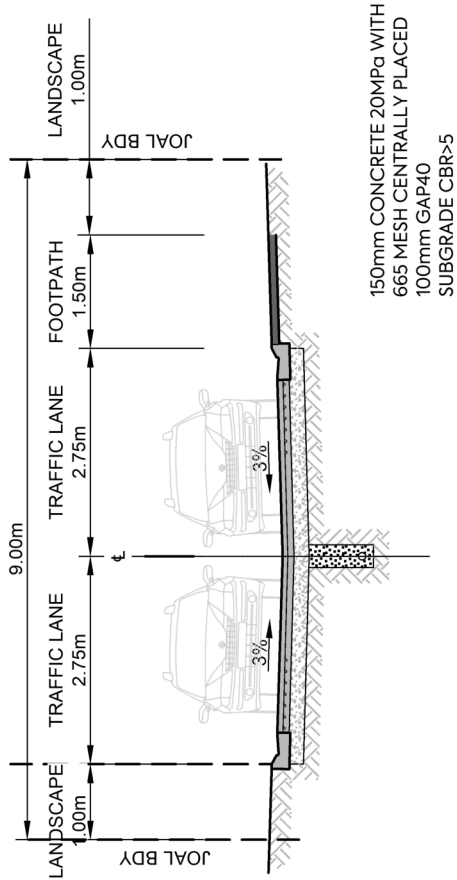


JOAL 35
9.0m JOAL, 5.5m FORMED WIDTH
M1 300 SCALE 1:100 @A3

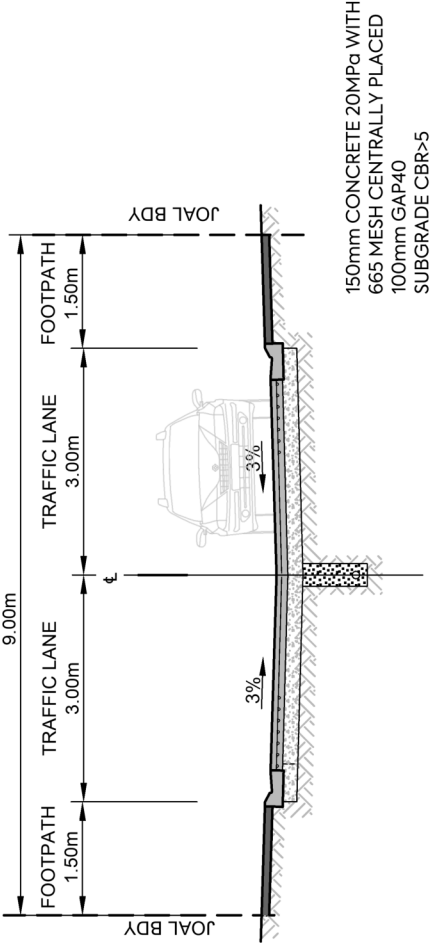

JOAL 5B, 40, 40A
9.0m JOAL, 6.0m FORMED WIDTH
M2 300 SCALE 1:100 @A3



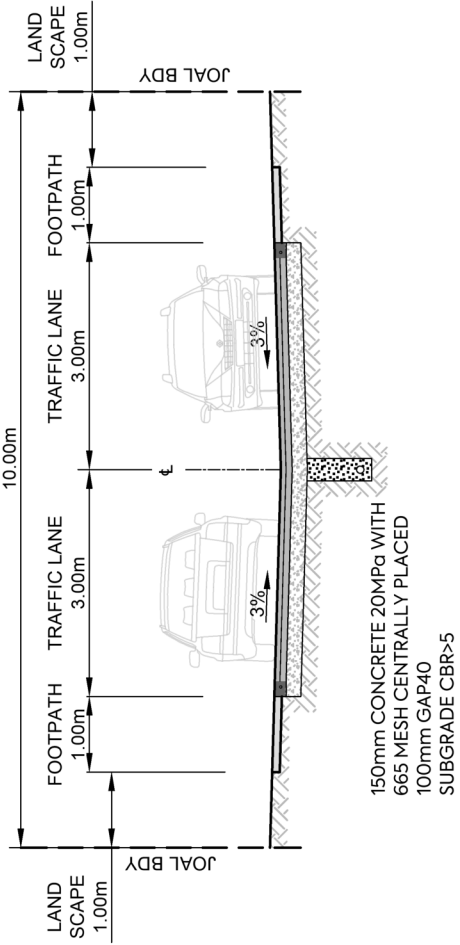


JOAL 3A, 12, 13
10m JOAL
N1 300 SCALE 1:100 @A3

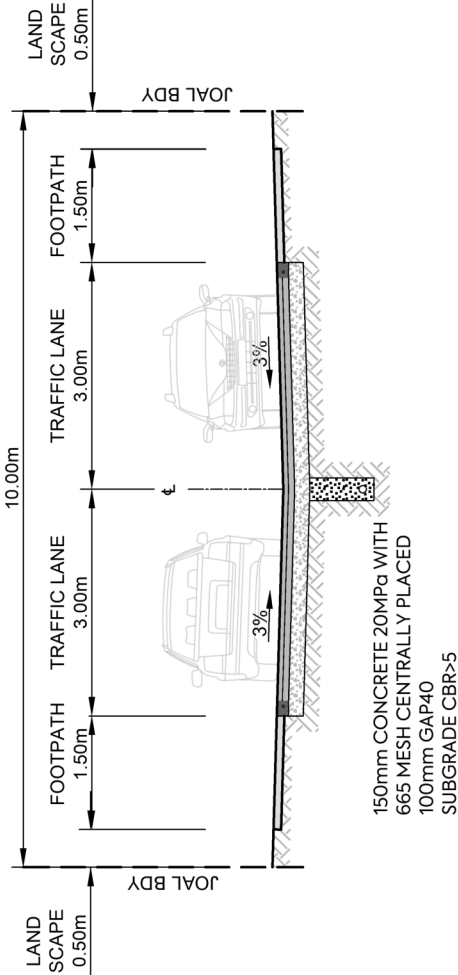

JOAL 3, 9, 21, 22
10m JOAL
N2 300 SCALE 1:100 @A3

NOTE: IF FOOTPATH ONLY REQUIRED ON ONE SIDE, LANDSCAPE WIDENS

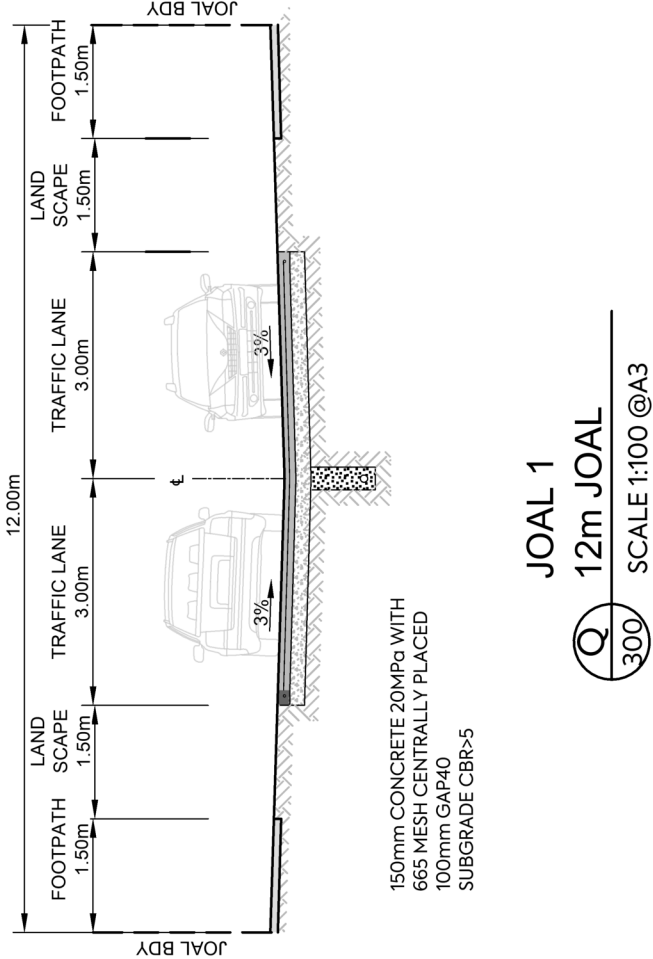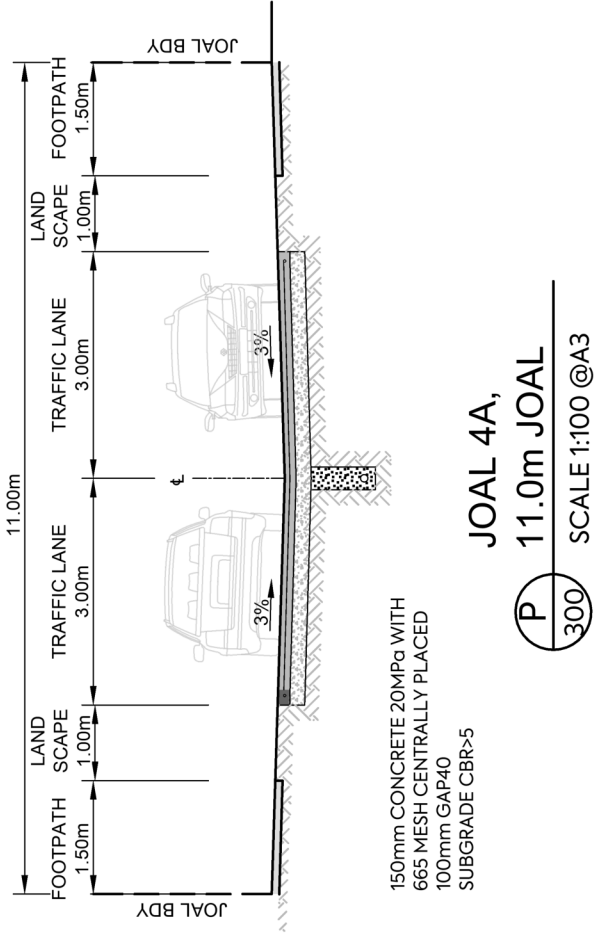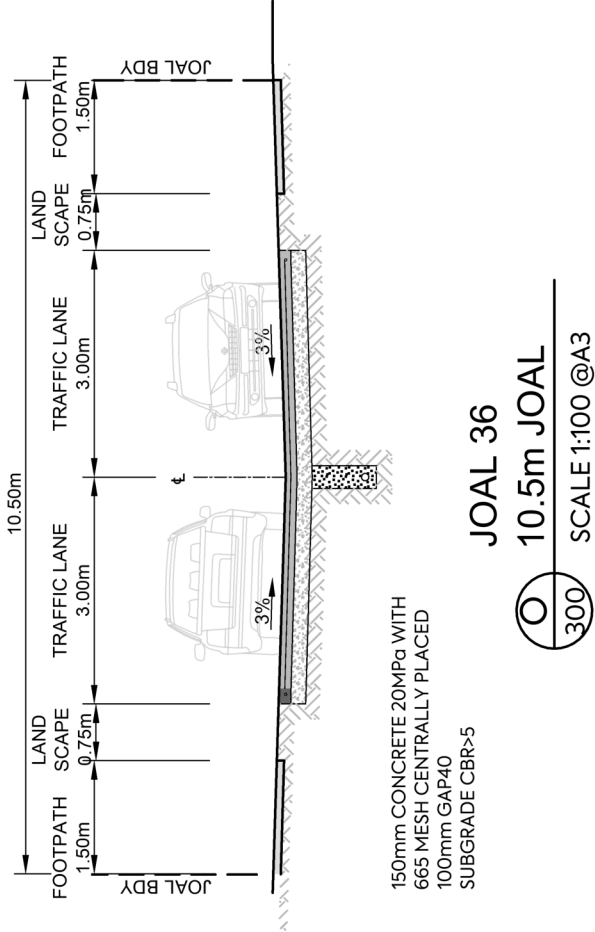

A		RESOURCE CONSENT	VINEWAY LTD		DELMORE	ROADING		RESOURCE CONSENT	
REV	DESCRIPTION	MO	PO	JDK	17/06/25	53A, 53B & 55 RUSSELL ROAD		TYPICAL CROSS SECTION	
PLOT DATE	2025-06-19 15:17:32	WWW.MCKENZIEANDCO.CO.NZ		THIS DRAWING IS SOLELY FOR USE BY THE CLIENT ON THIS PROJECT ONLY. NO LIABILITY IS ACCEPTED IN ITS USE BY ANY OTHER ENTITY OR FOR ANY OTHER PURPOSE		OREWA		SHEET 6	
								SCALE: AS SHOWN	
								DO NOT SCALE	
								DRAWING NO:	
								3725-1-3605	
								REV:	
								A	