


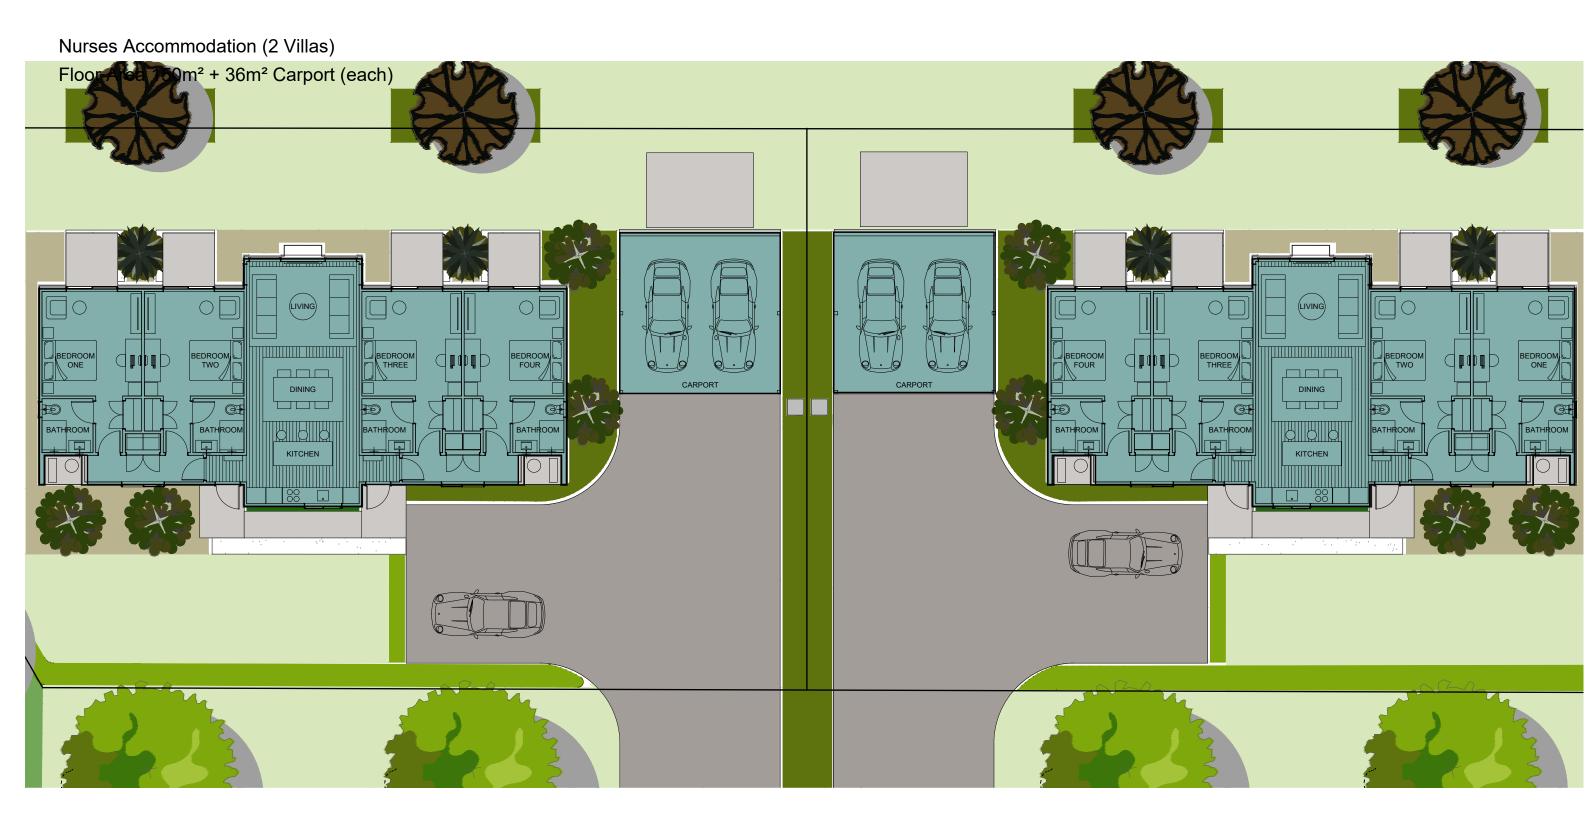

NOTES: REVISION DESCRIPTION REVISION DESCRIPTION CONSULTANTS CLIENT PROJECT TITLE SHEET TITLE DATE **HPA Group Ltd** PROJECT NO. SHEET NO. DO NOT SCALE CONTRACTOR MUST VERIFY ALL DIMENSIONS ON SITE BEFORE COMMENCING ANY WORK PO Box 11 535 Ellerslie PROPOSED AGED CARE HOSPITAL MASTER PLAN A018 UNITY **ASHBOURNE** 3810 DEFINE Contractors and Sub Contractors: to ensure all restricted building works AUCKLAND, 1051 DEVELOPMENTS RETIREMENT DESIGNED CHECKED DESIGN DELIVER DRAWN LIMITED VILLAGE are to be carried out by approved licensed building practitioners. SK HPA HPA Civil Engineer HPA. www.hpa.co.nz SCALE DATE REVISION Traffic Engineer info@hpa.co.nz 1:250@ A2 30-05-2025 Α



CONSENT NOTES: REVISION DESCRIPTION REVISION DESCRIPTION CONSULTANTS CLIENT PROJECT TITLE SHEET TITLE DATE HPA Group Ltd PROJECT NO. SHEET NO. DO NOT SCALE CONTRACTOR MUST VERIFY ALL DIMENSIONS ON SITE BEFORE COMMENCING ANY WORK PO Box 11 535 Ellerslie UNITY **ASHBOURNE** 3810 A019 PROPOSED NURSE ACCOMMODATION Contractors and Sub Contractors: to ensure all restricted building works AUCKLAND, 1051 DEVELOPMENTS RETIREMENT DESIGNED CHECKED DESIGN DELIVER DRAWN MASTER PLAN LIMITED VILLAGE are to be carried out by approved licensed building practitioners. SK HPA HPA 09 974 3641 Civil Engineer HPA. SCALE DATE REVISION Traffic Engineer info@hpa.co.nz 1:100@ A2 30-05-2025 Α