



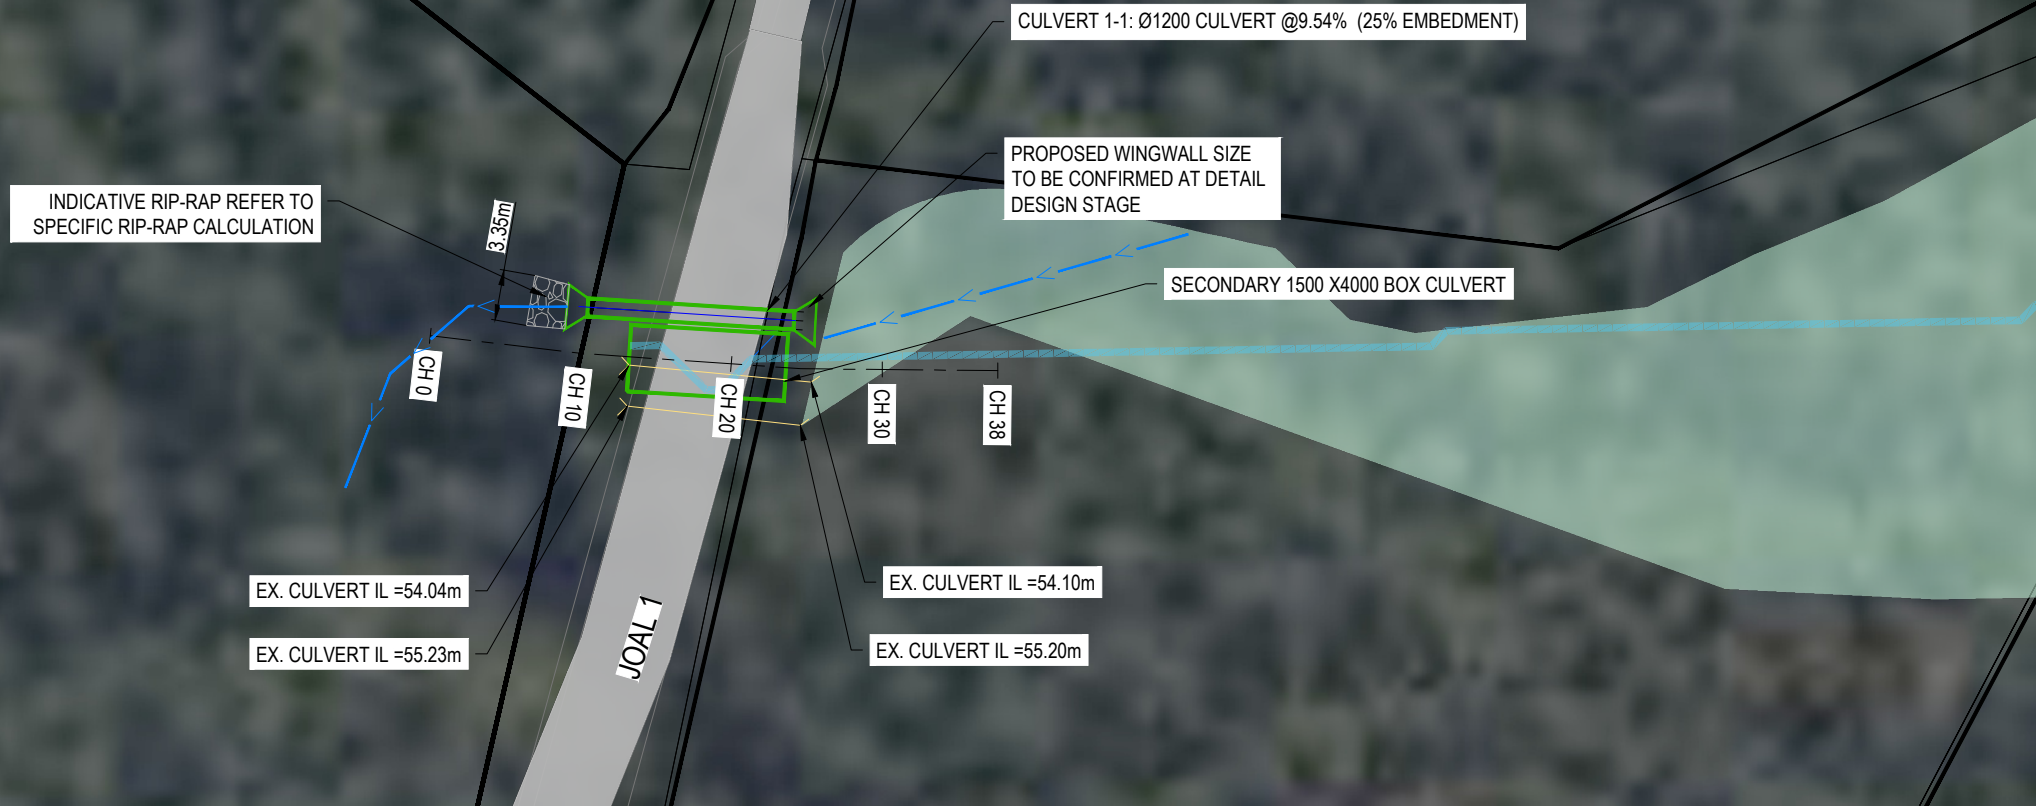

LEGEND	
	EX BDY
	PR BDY
	PR OLFP
	EX STREAMS
	EX CULVERT
	EX WETLAND

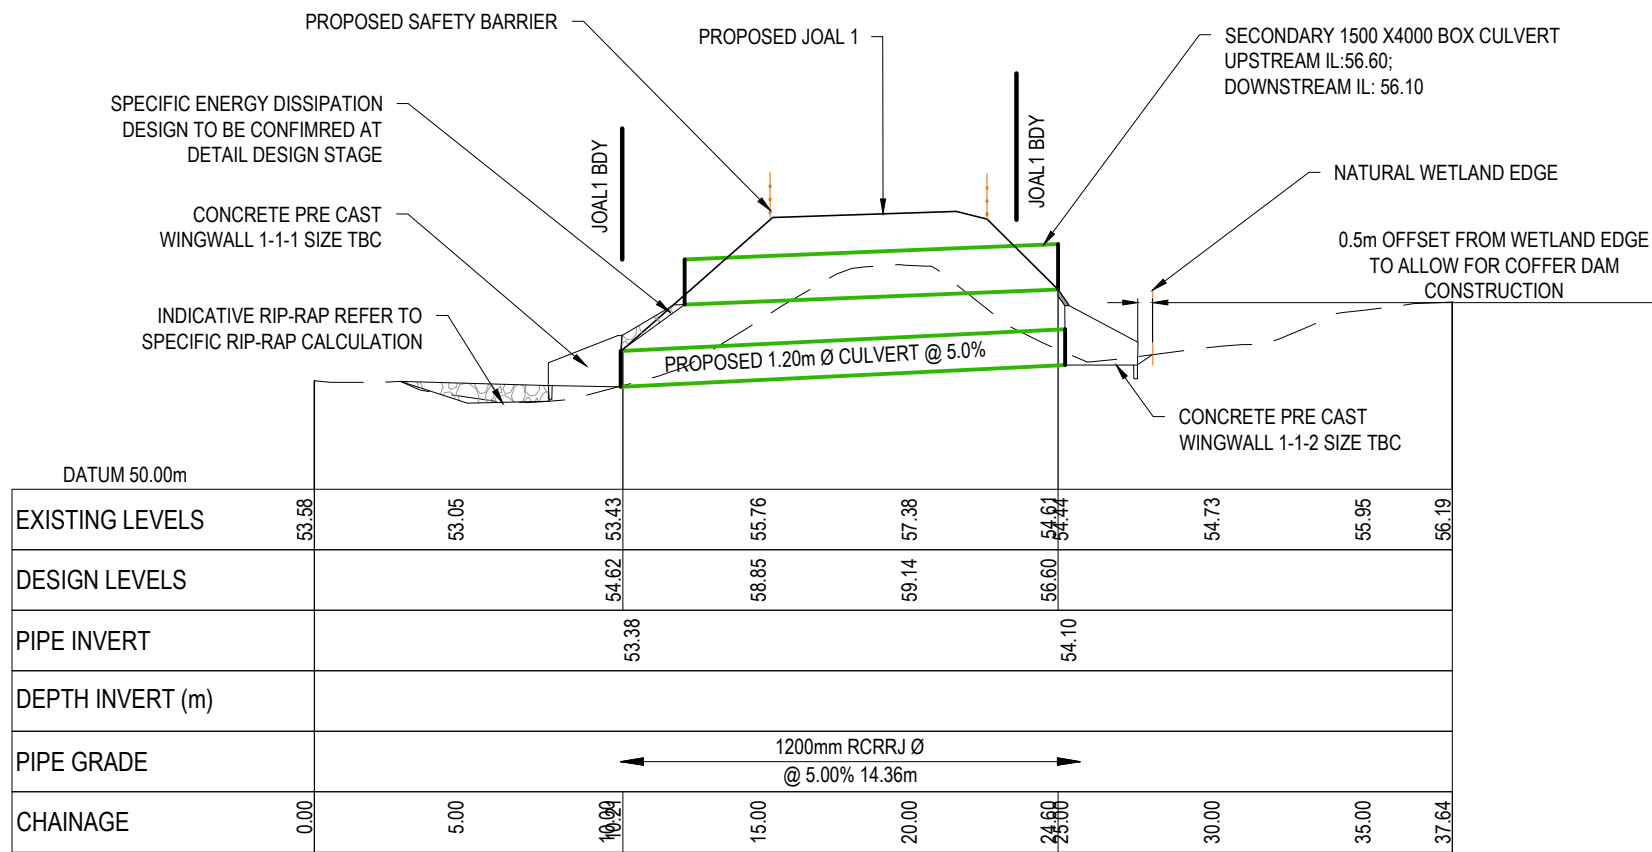

CULVERT 1-1 LONG SECTION
SCALE: HORI 1:150 VERT 1:150

B	RESOURCE CONSENT	HN	08/2025
A	RESOURCE CONSENT	EZ	03/2025
Rev	Description	By	Date
Survey			
Design	EZ		03/2025
Drawn	EZ		03/2025
Checked	RW/KH		03/2025



Project
**DEVELOPMENT OF
RIVERHEAD FOREST
FOR RANGITOOPUNI
DEVELOPMENTS LIMITED
PARTNERSHIP**

Title
**CULVERT 1-1
LONG SECTION**

Project no.	147007
Scale	1:750 @ A3
Cad file	147007-M-C481 TYPICAL CULVERT CROSS SECTION.DWG
Drawing no.	C484
Rev	B

RESOURCE CONSENT